
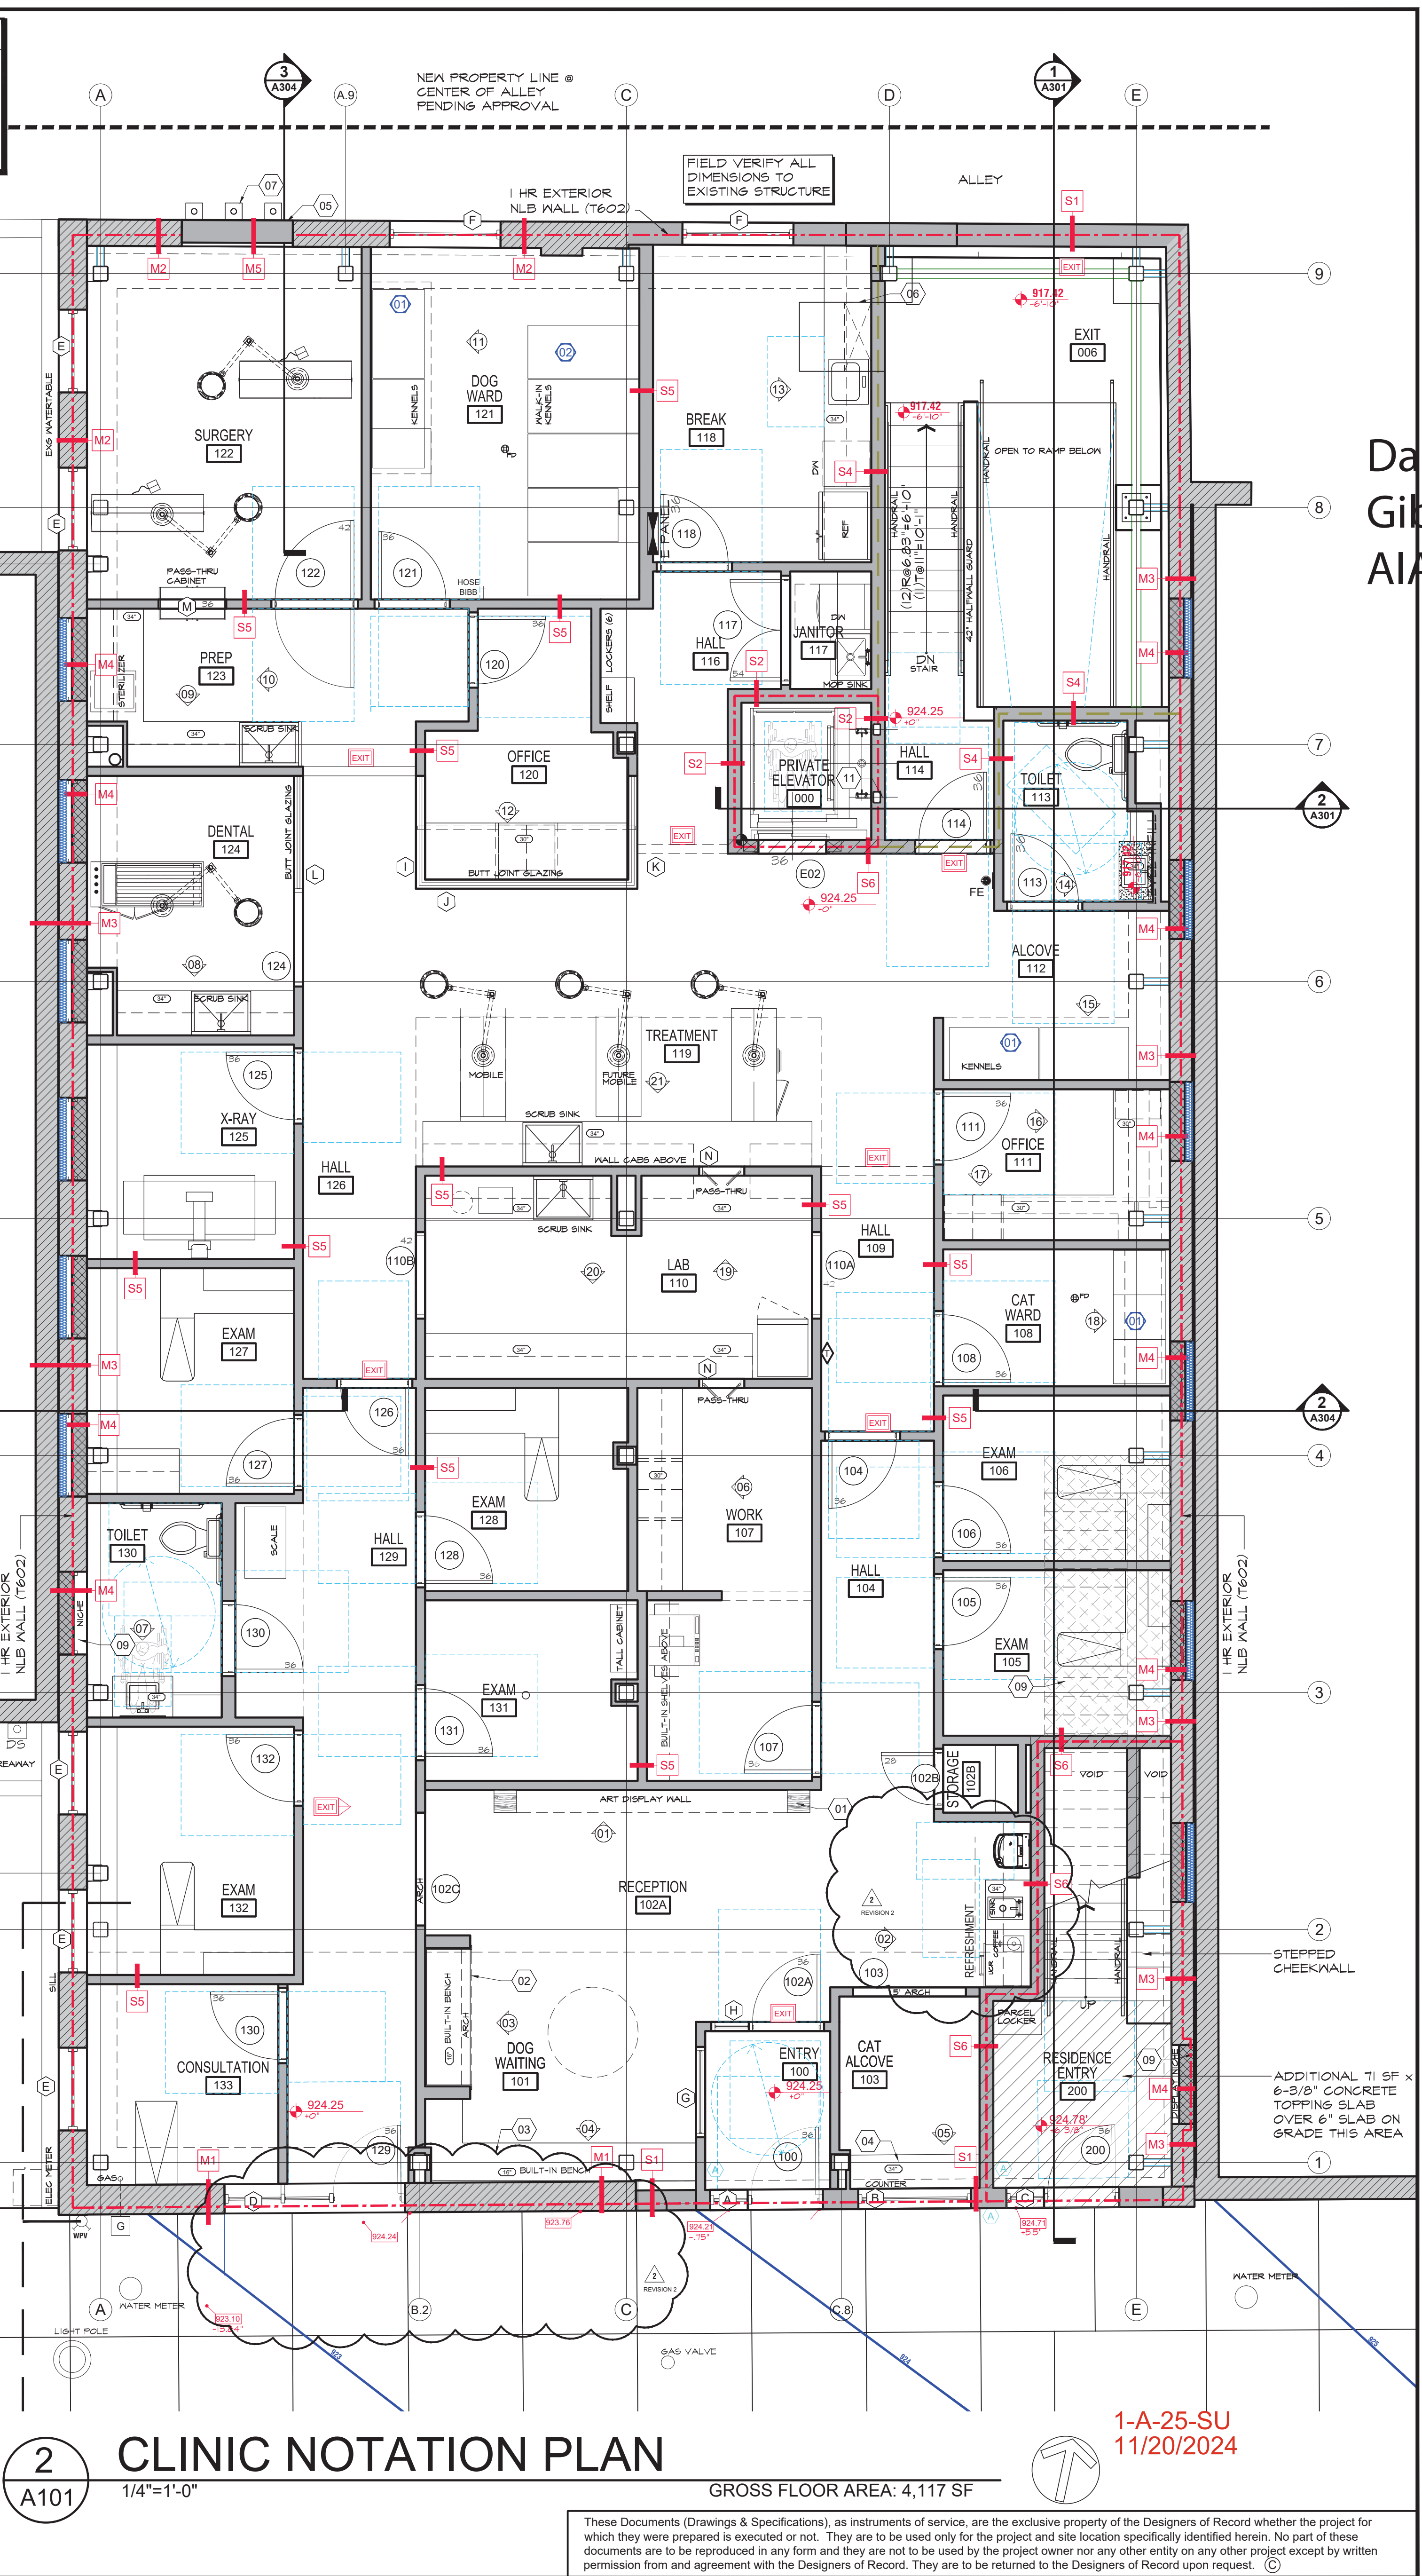
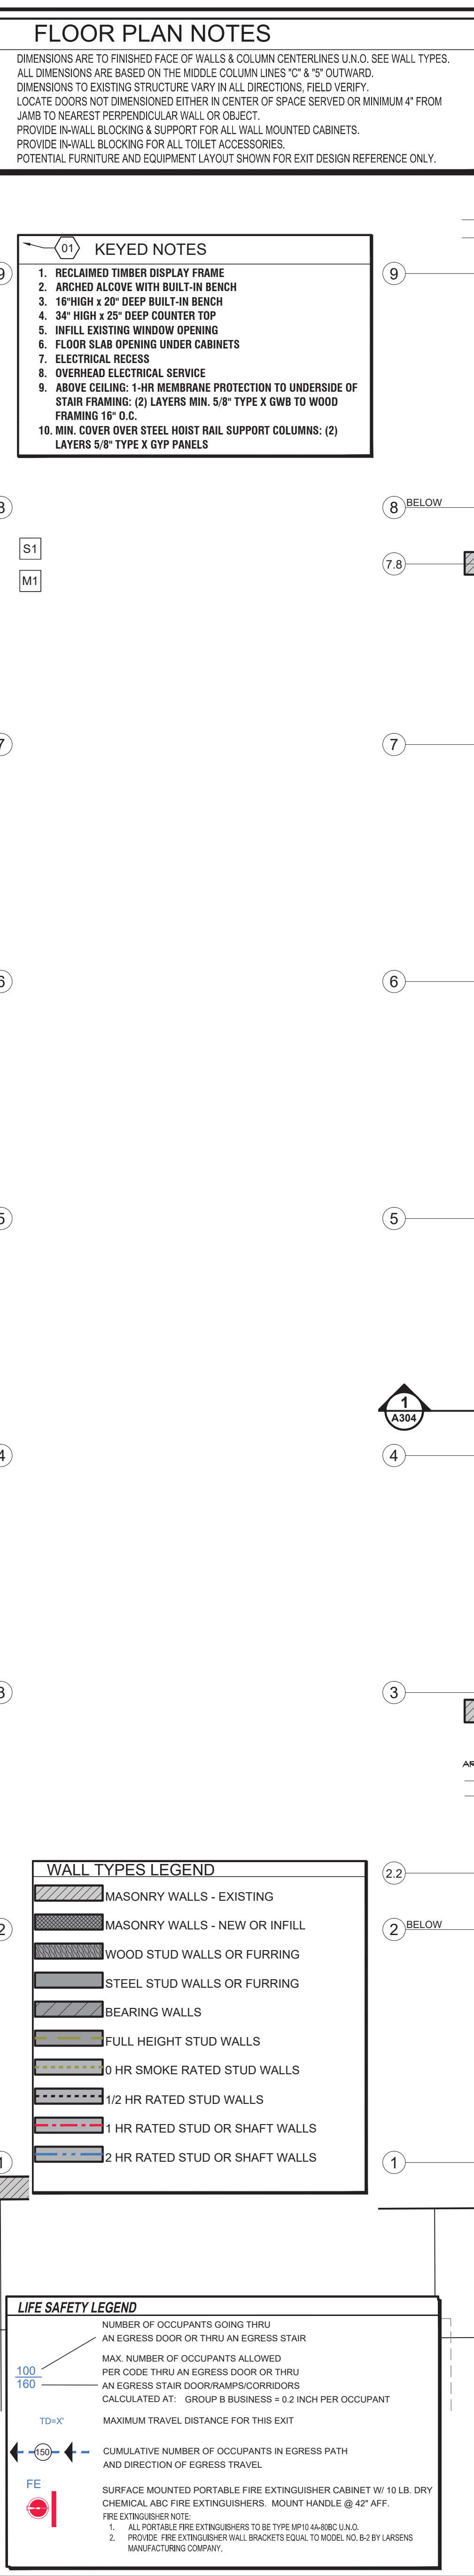


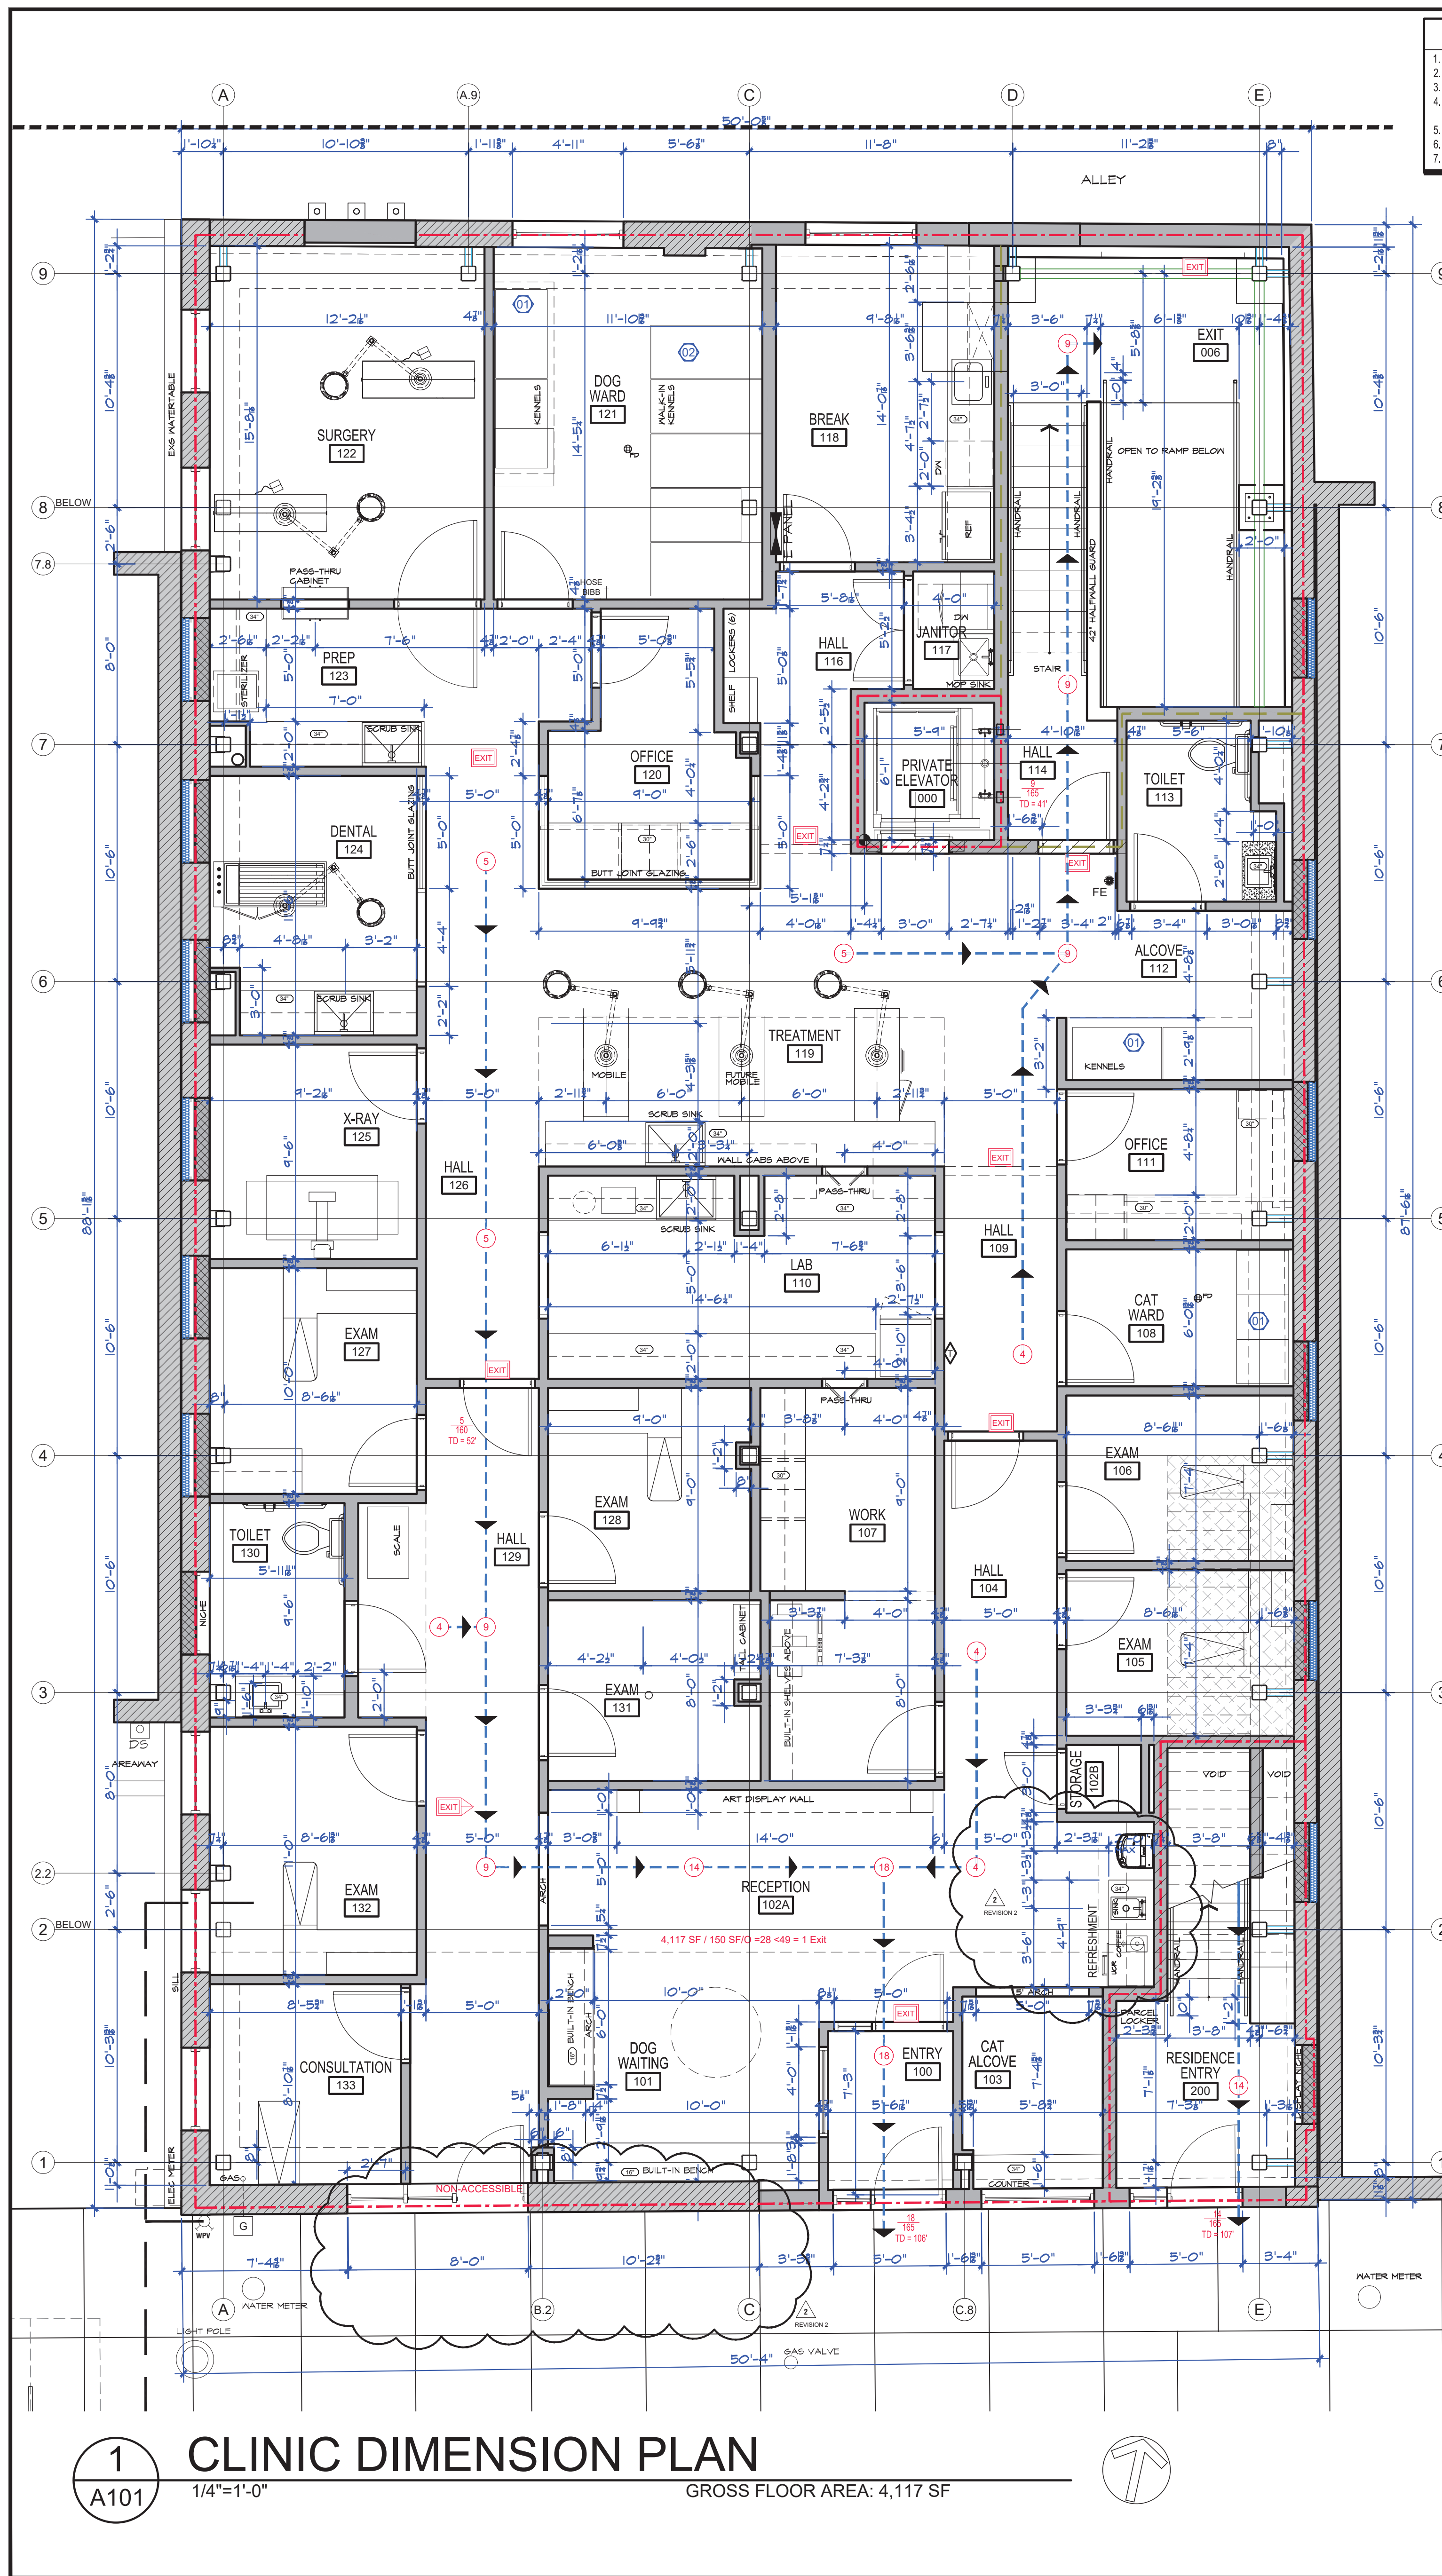

DRAWING REVISIONS


NO.	DATE	DESCRIPTION
01	210624	PLANS REVIEW CYCLE 01
02	14NOV24	PLANS REVIEW CYCLE 02

TDH, Inc.
www.tdh-construction.com
2211 DUTCH VALLEY DRIVE
KNOXVILLE, TENNESSEE 37918

CLINIC FLOOR PLANS
DOWNTOWN KNOXVILLE VETERINARY
25 EMORY PLACE
KNOXVILLE, TENNESSEE 37917

1-A-25-SU
11/20/2024

DRAWN: DCG
CHECKED: DCG
JOB NO: 22-1312
SCALE: 1/4" = 1'-0"
DATE: 22SEP24
SHEET NO: A101

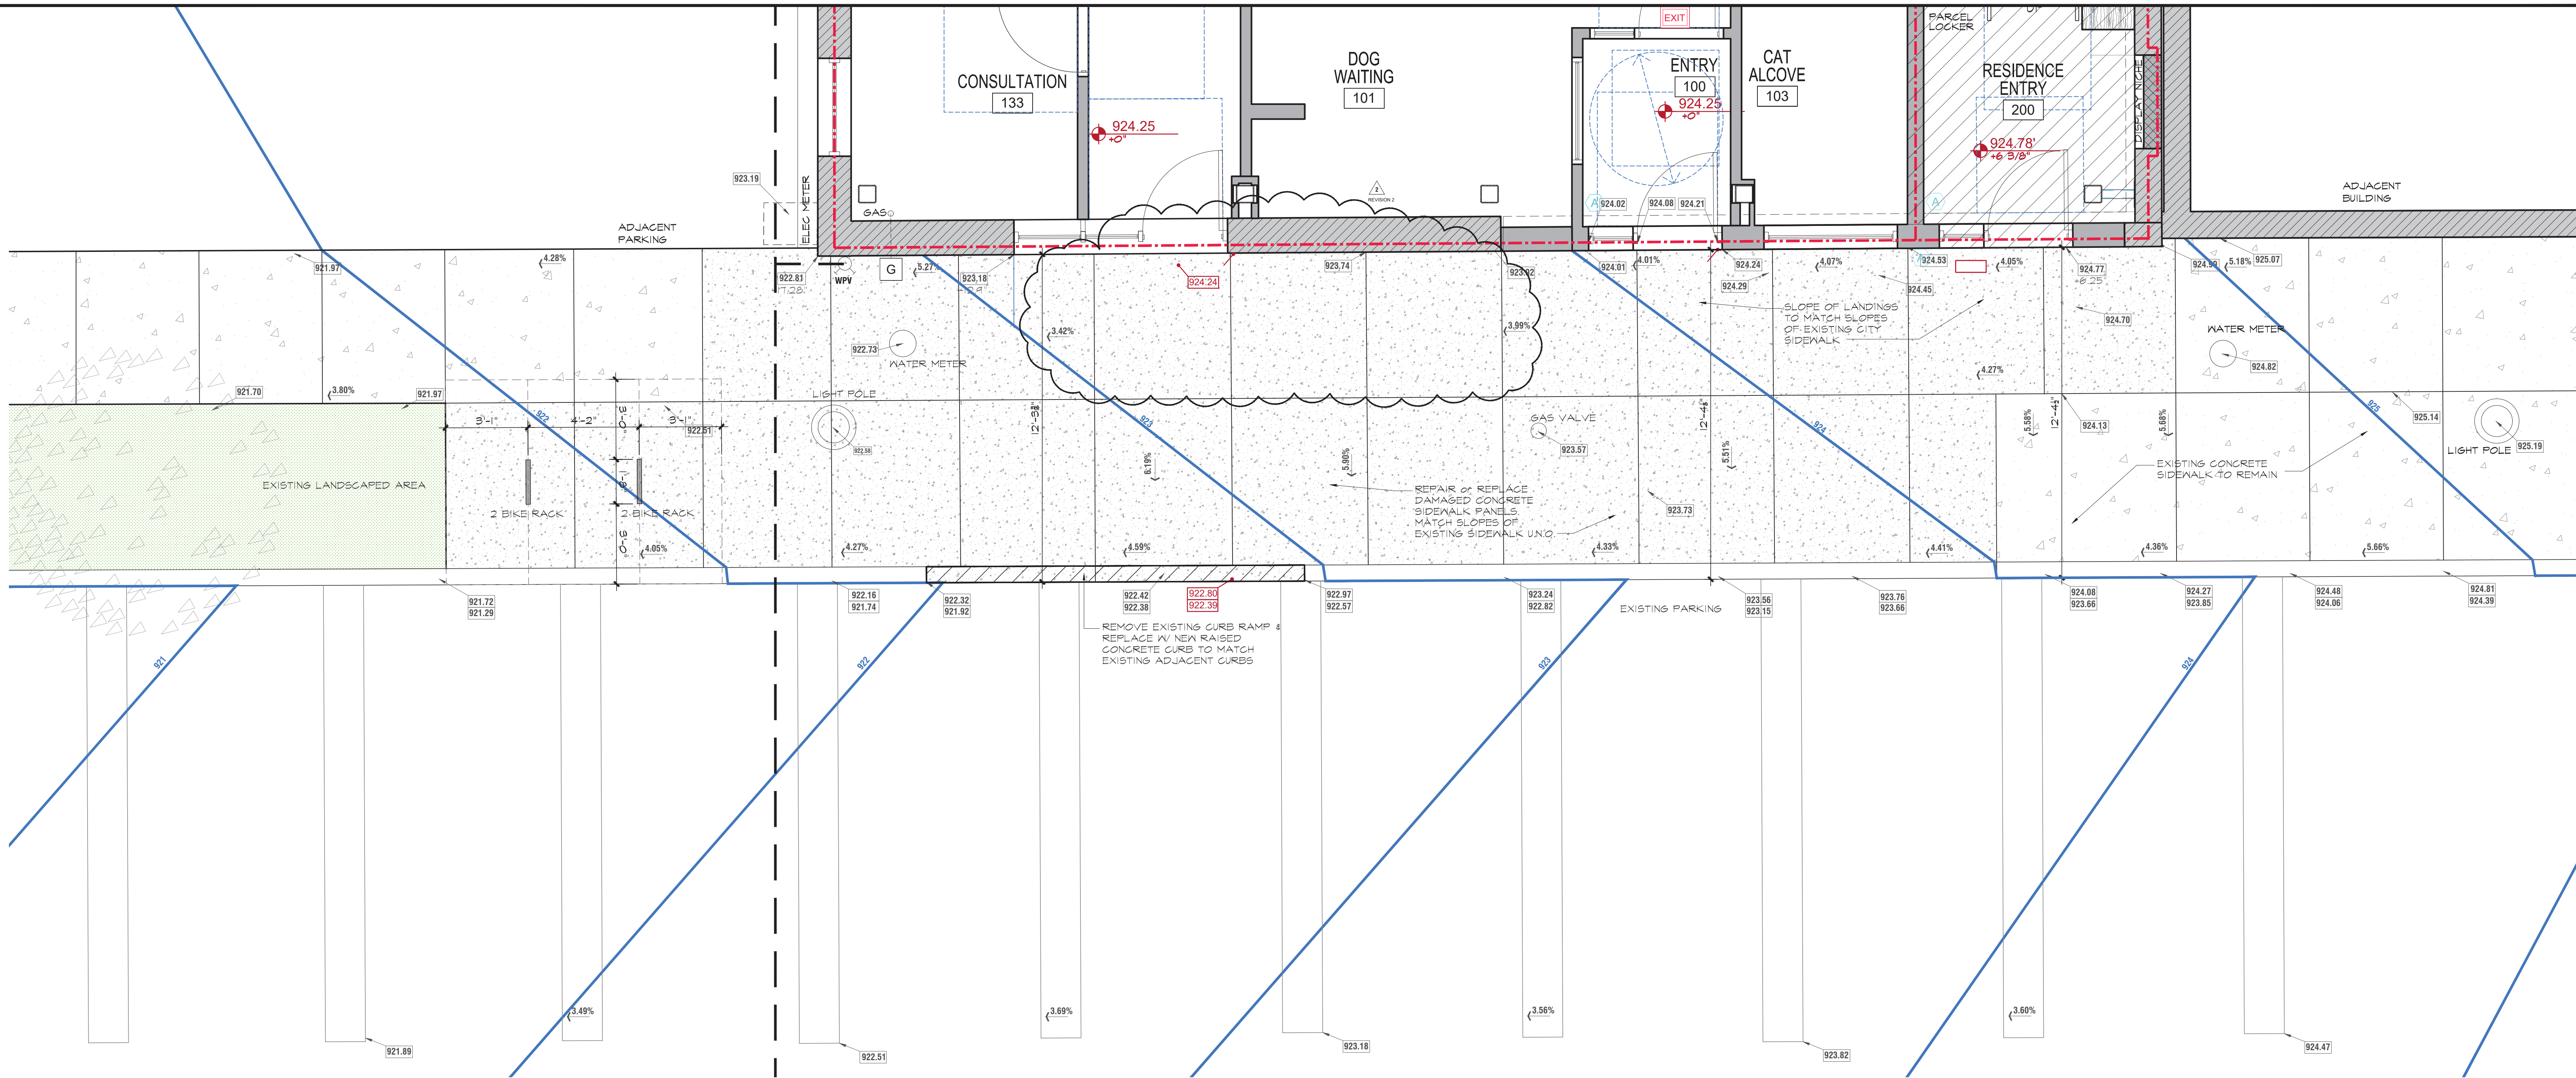

1
A002

PARTIAL SITE PLAN

3/8" = 1'-0"

Darryl C. Gibson
AIA

Professional Seal
Darryl C. Gibson
AIA
Date: 10/04/24
Time: 10:04:58 -05'00'



PARTIAL SITE PLAN

DOWNTOWN KNOXVILLE VETERINARY

25 EMORY PLACE

KNOXVILLE, TENNESSEE 37917

TDH, Inc.

www.tdh-Construction.com


2211 DUTCH VALLEY DRIVE
KNOXVILLE, TENNESSEE 37918

DRAWN: DCG
CHECKED: DCG
JOB NO: 22-1312
SCALE: 3/8" = 1'-0"
DATE: 26JUL24
SHEET NO:

A002


These Documents (Drawings & Specifications), as instruments of service, are the exclusive property of the Designers of Record whether the project for which they were prepared is executed or not. They are to be used only for the project and site location specifically identified herein. No part of these documents are to be reproduced in any form and they are not to be used by the project owner nor any other entity on any other project except by written permission from and agreement with the Designers of Record. They are to be returned to the Designers of Record upon request. ©

1-A-25-SU
11/20/2024

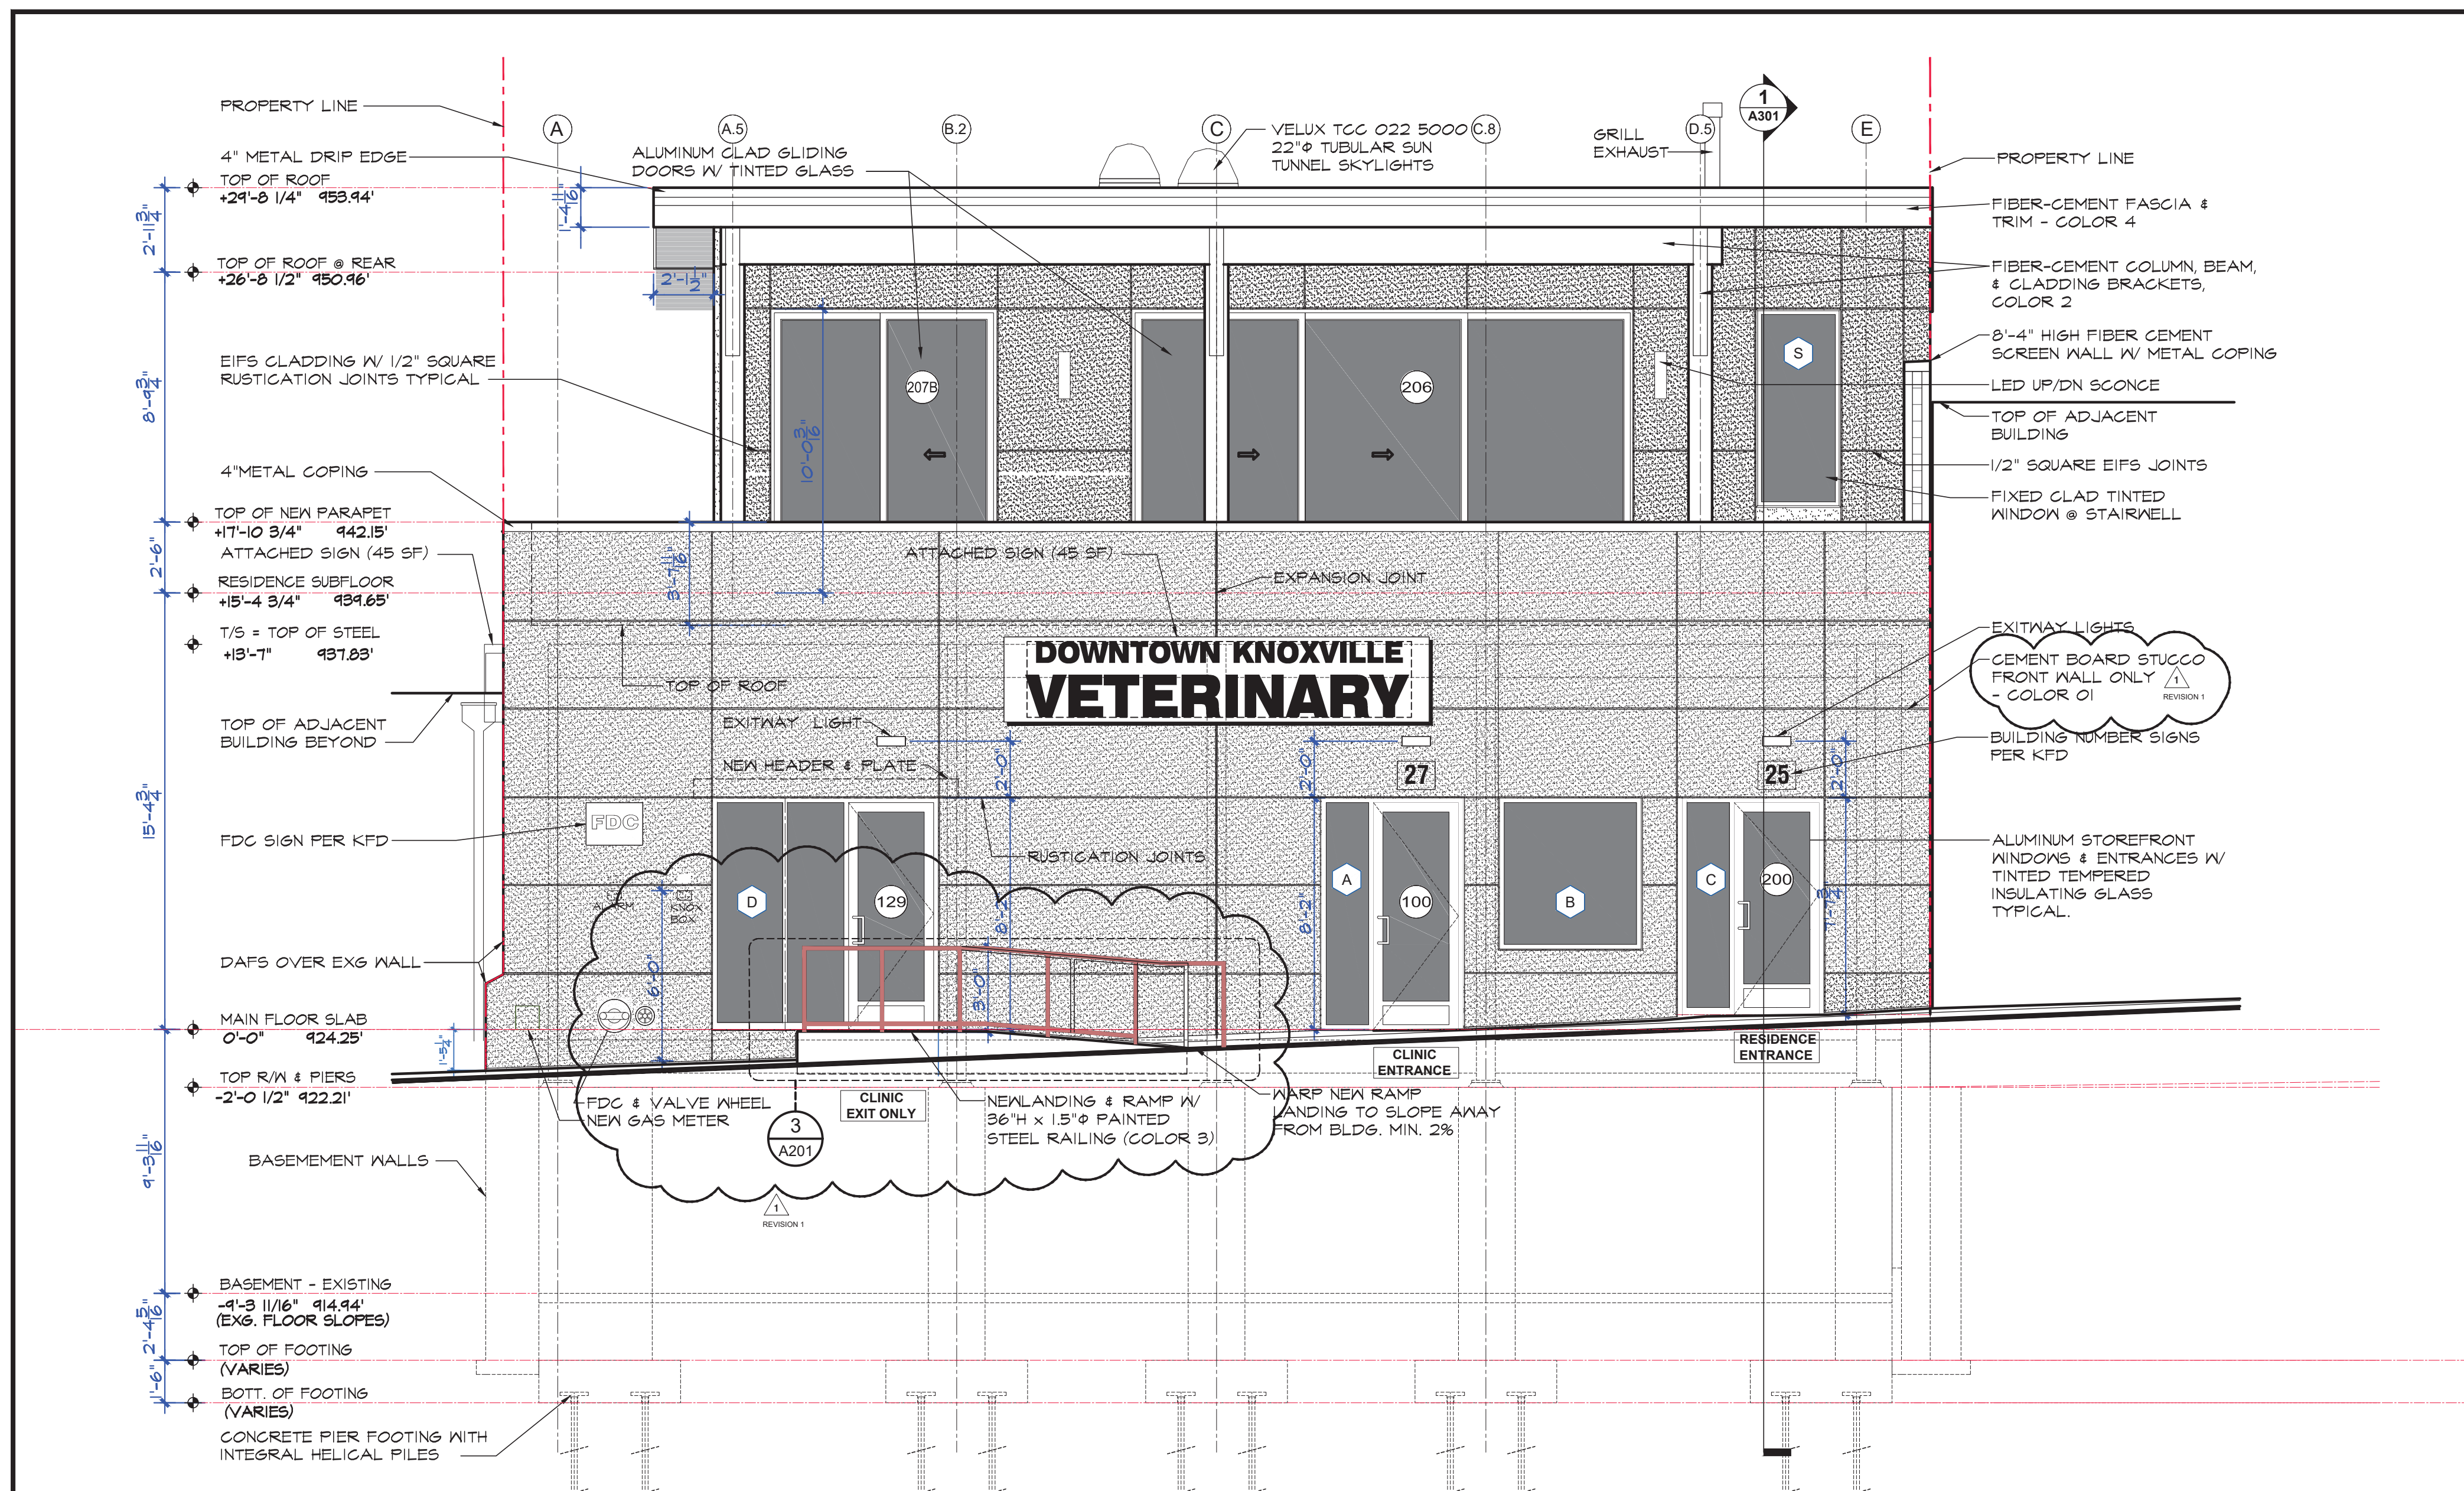


1 SOUTH ELEVATION
A201 1/4"=1'-0"

FROM FRONT PARKING

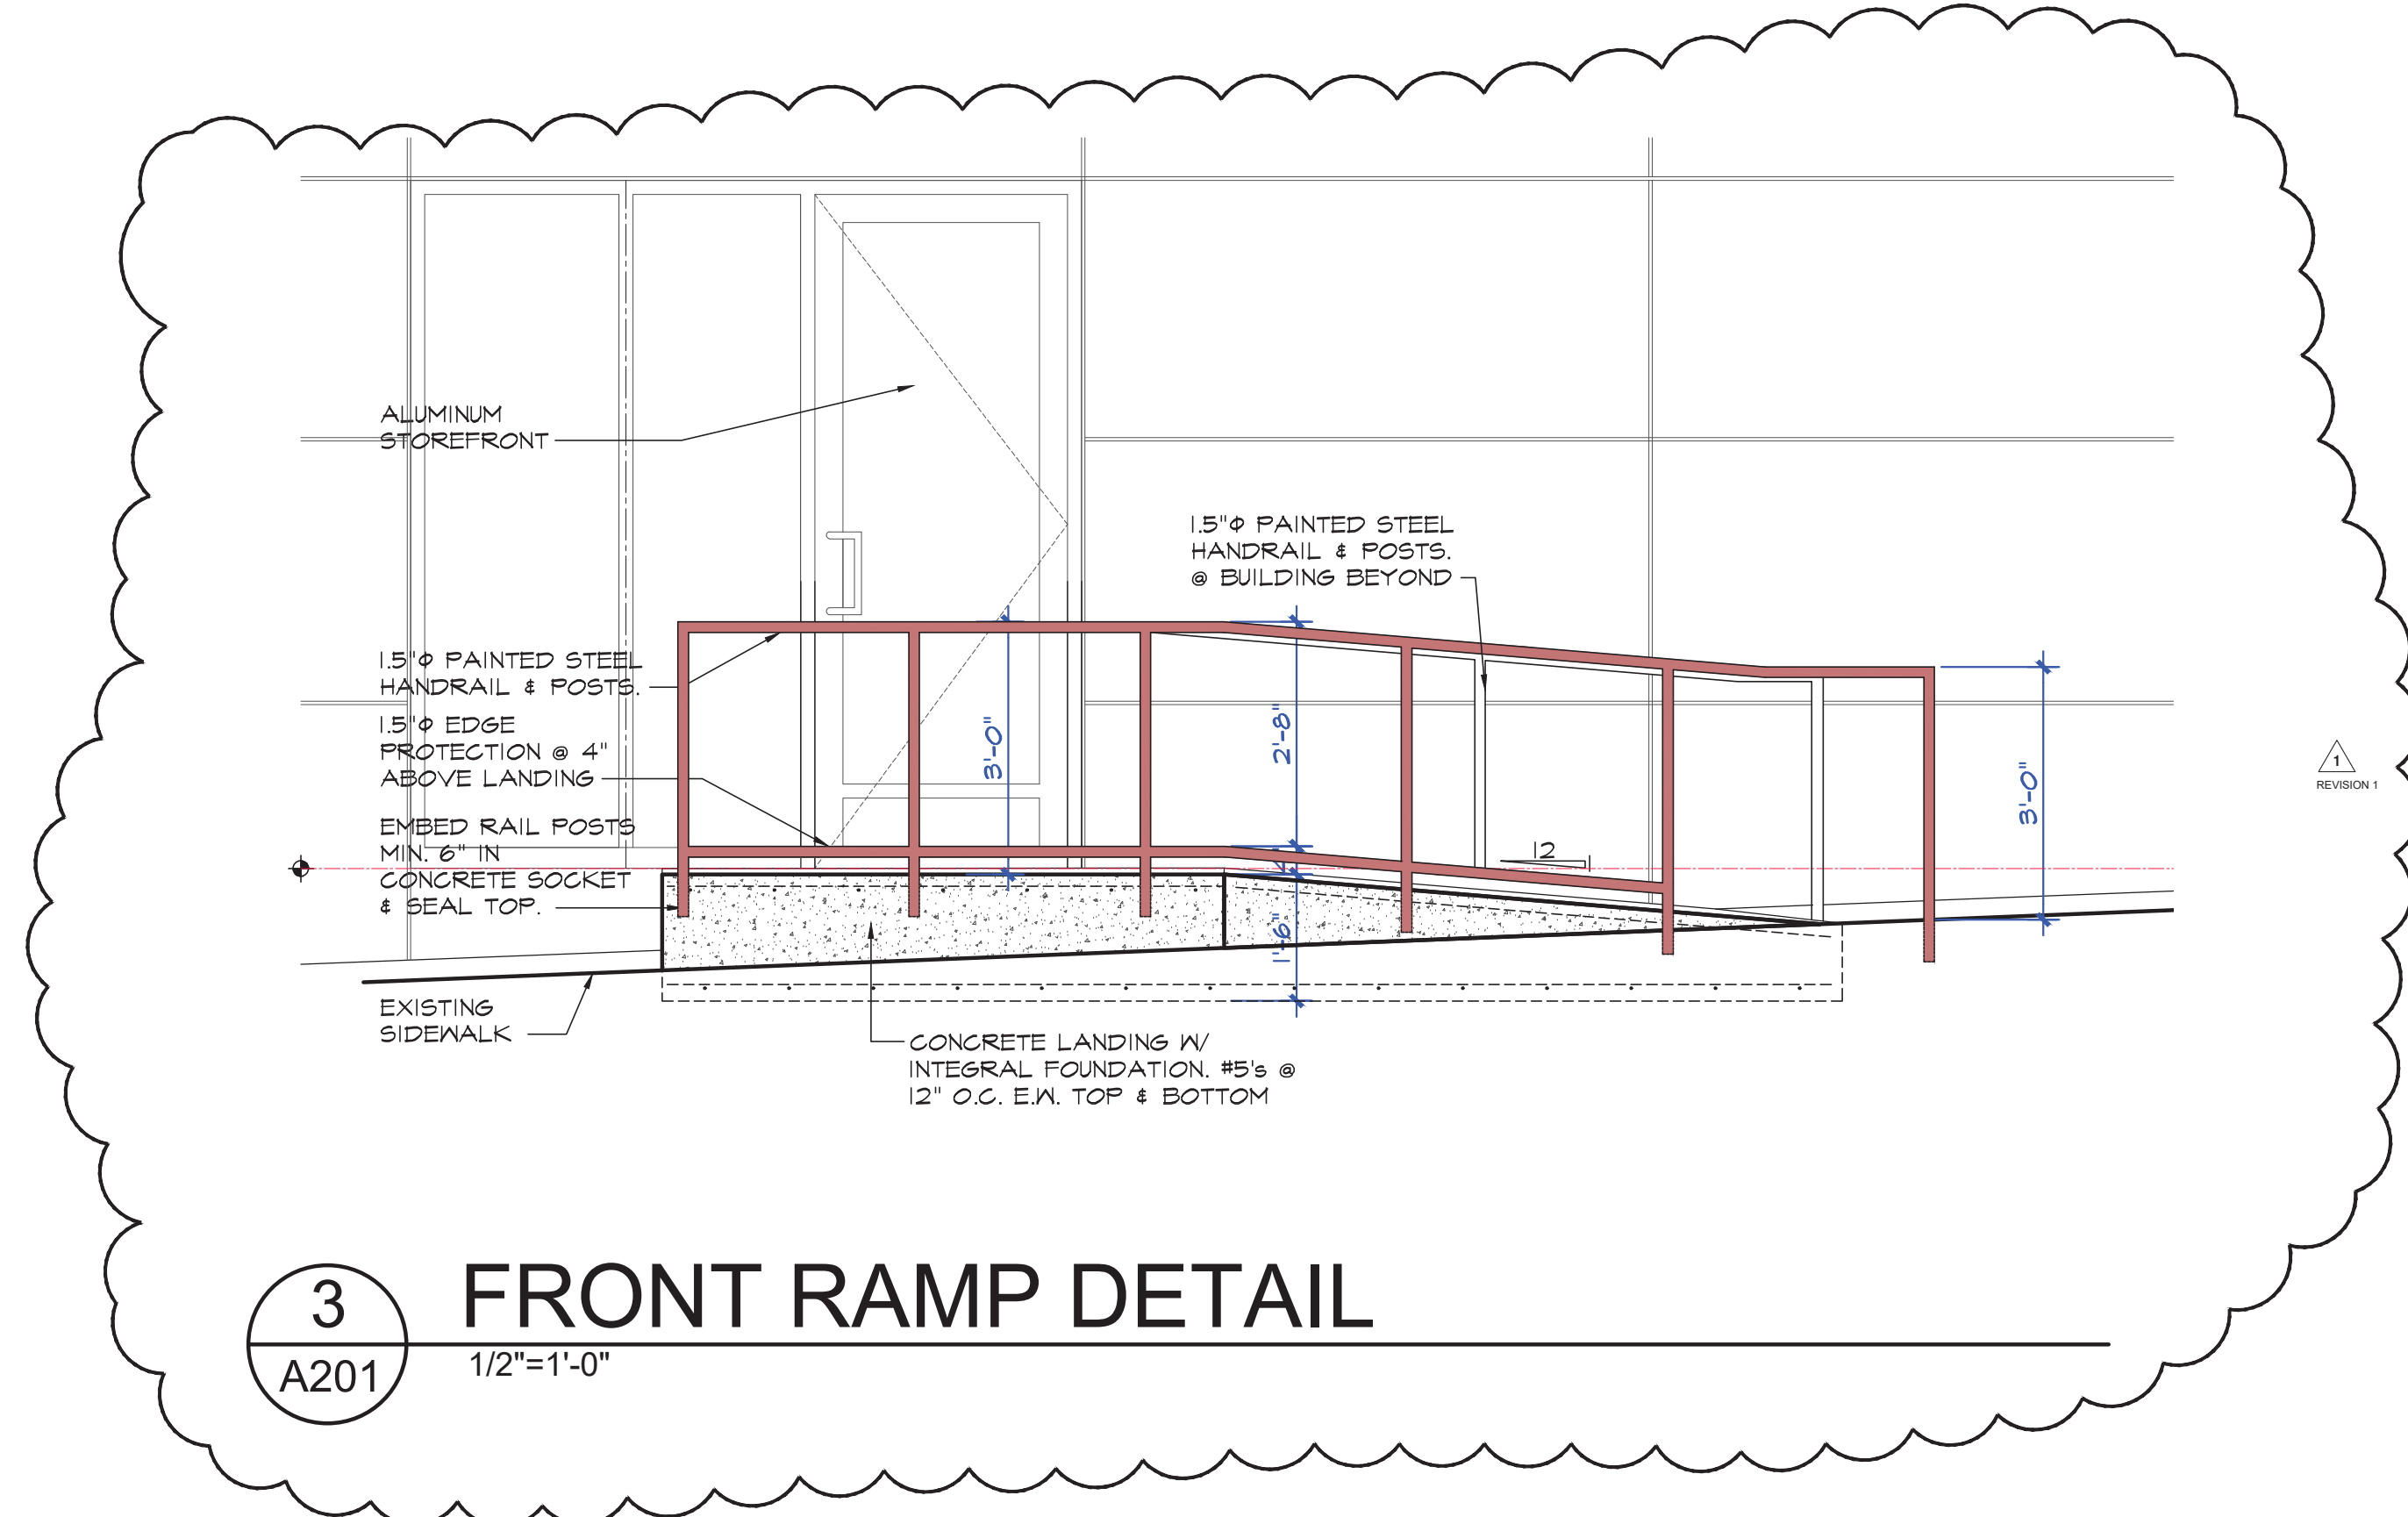

3 FRONT RAMP DETAIL
A201 1/2"=1'-0"

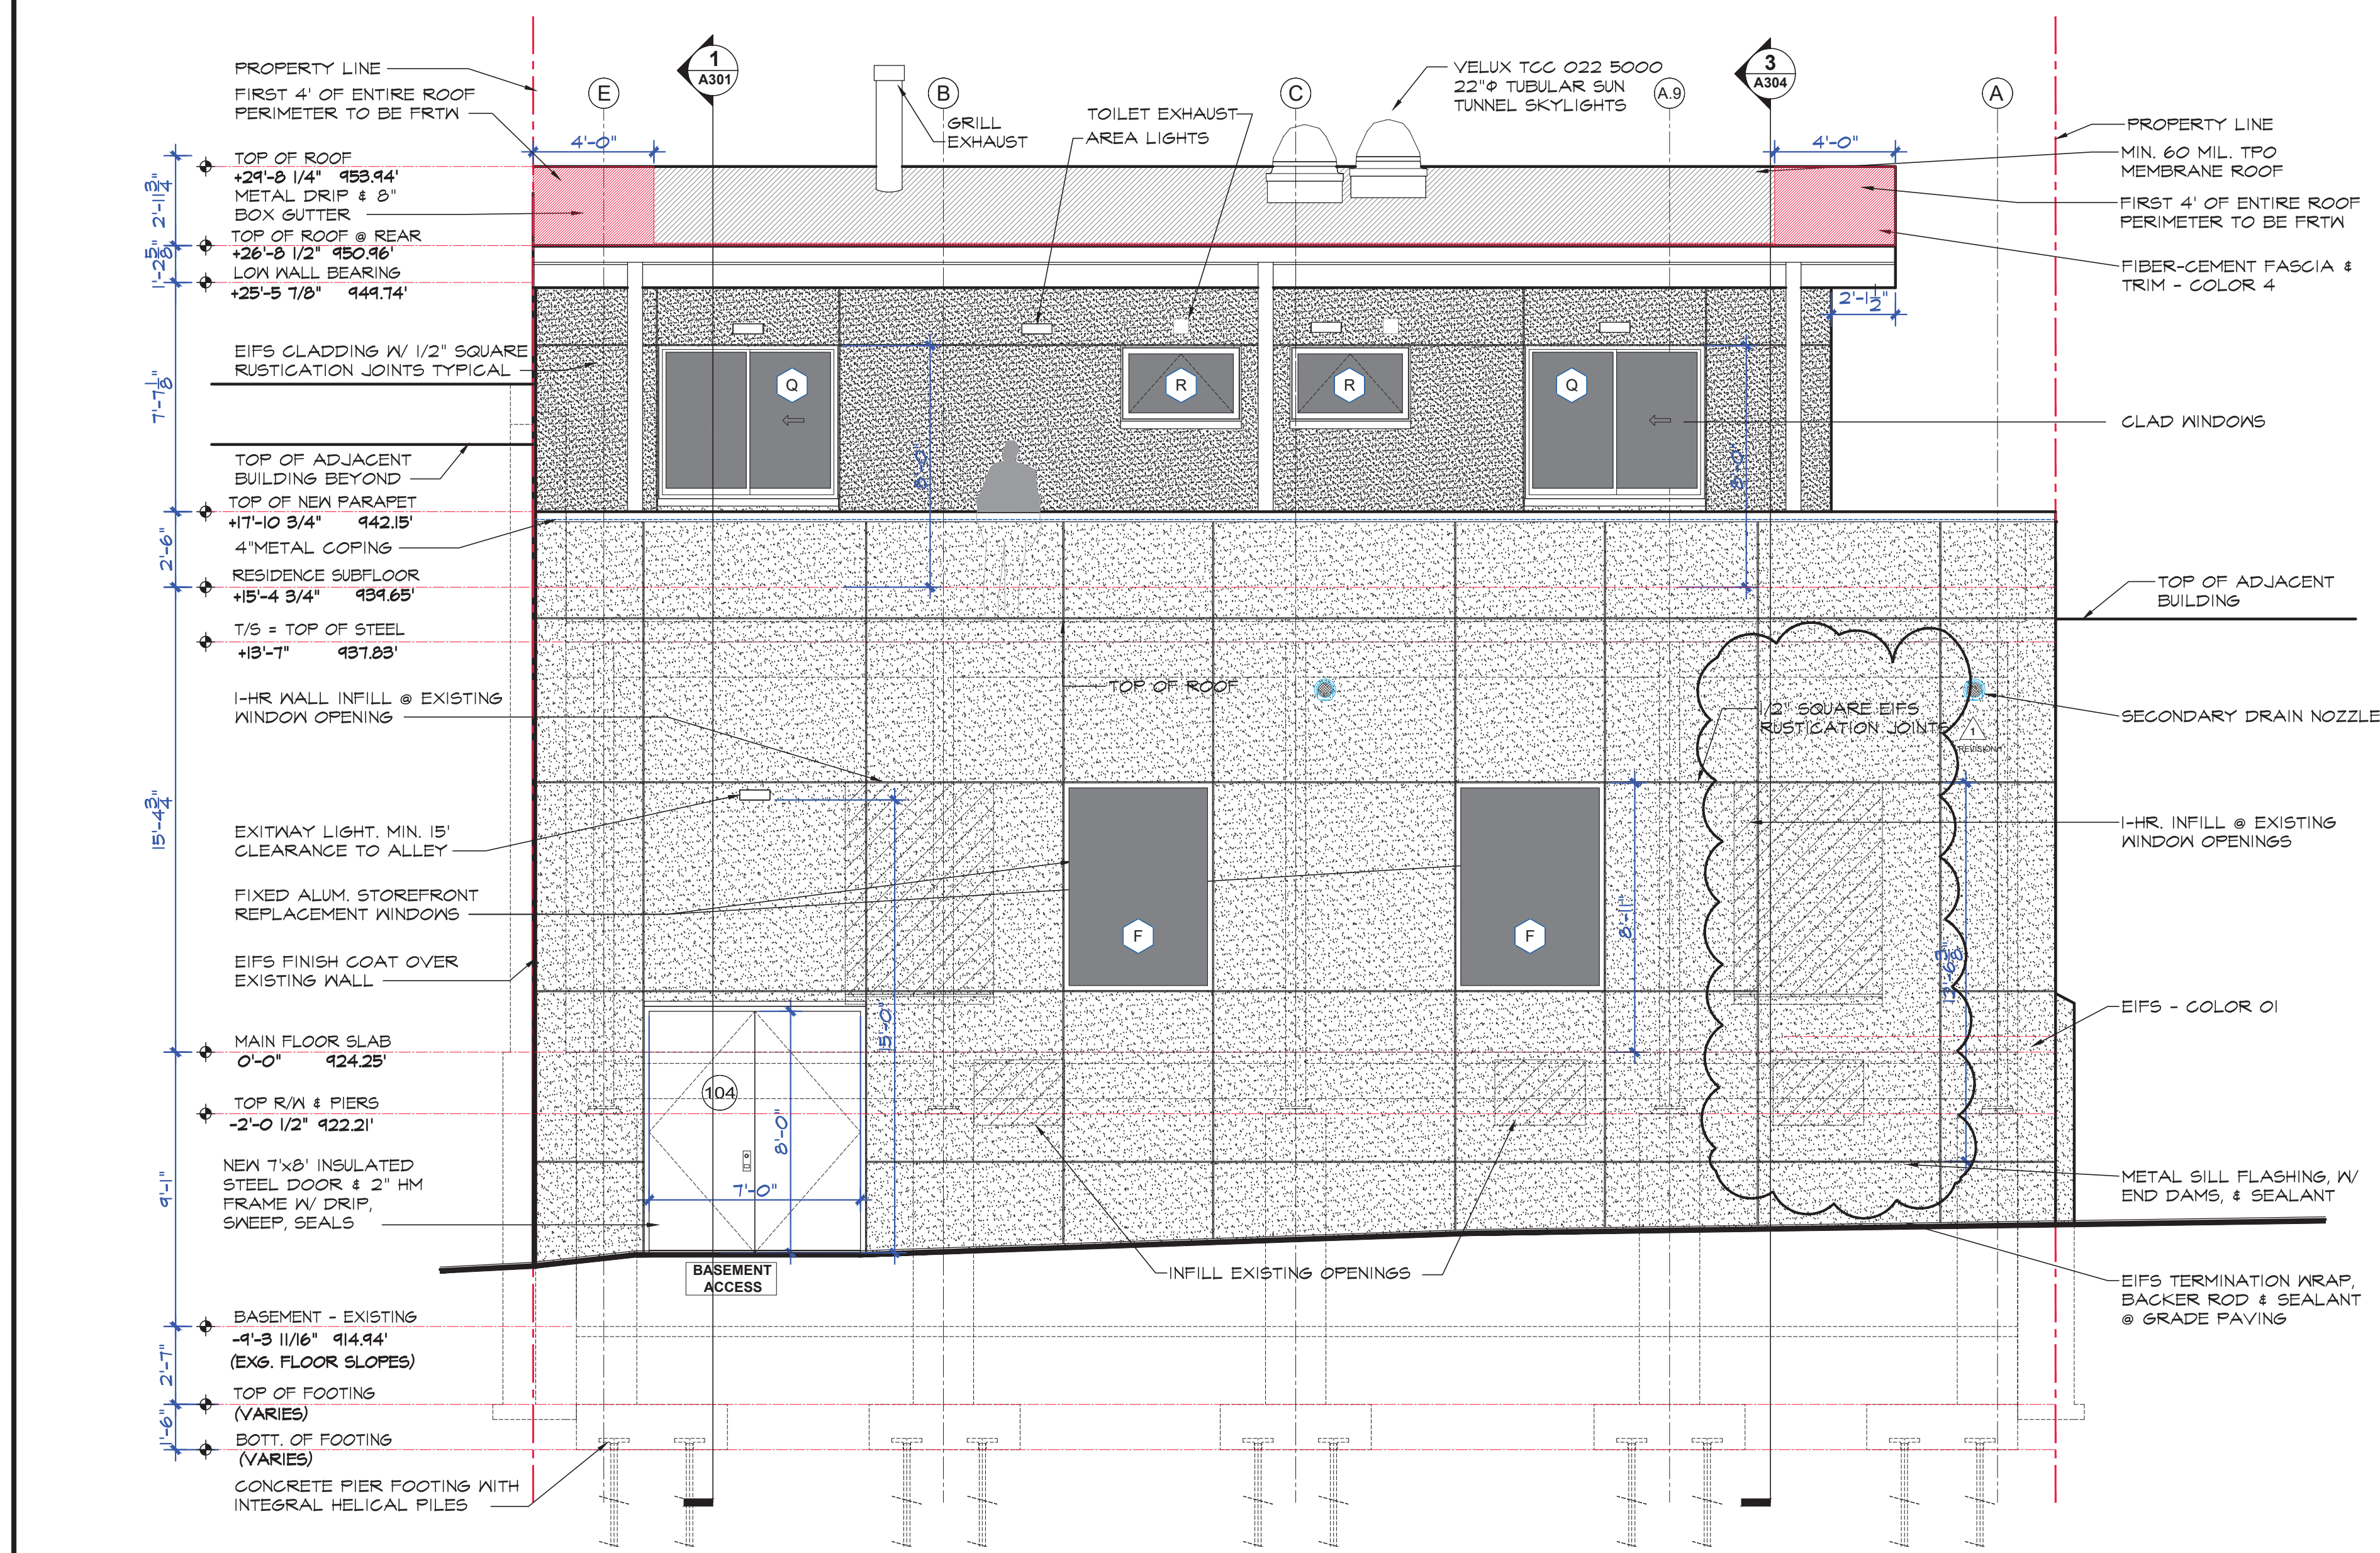

2 NORTH ELEVATION
A201 1/4"=1'-0"

FROM REAR ALLEY

DRAWING REVISIONS			
NO.	DATE	DESCRIPTION	PLANS REVIEW CYCLE 01
01	10/02/24		

Digitally signed by Darryl C. Gibson, Date: 2024.10.08 15:38:04 -0400



SOUTH and NORTH EXTERIOR ELEVATIONS
DOWNTOWN KNOXVILLE VETERINARY
25 EMORY PLACE
KNOXVILLE, TENNESSEE 37917


TDH, Inc.
www.tdh-construction.com
2211 DUTCH VALLEY DRIVE
KNOXVILLE, TENNESSEE 37918

DRAWN:	DCG
CHECKED:	DCG
JOB NO:	22-1312
SCALE:	1/4" = 1'-0"
DATE:	29AUG24
SHEET NO:	


A201

These Documents (Drawings & Specifications), as instruments of service, are the exclusive property of the Designers of Record whether the project for which they were prepared is executed or not. They are to be used only for the project and site location specifically identified herein. No part of these documents are to be reproduced in any form and they are not to be used by the project owner nor any other entity on any other project except by written permission from and agreement with the Designers of Record. They are to be returned to the Designers of Record upon request. ©

1-A-25-SU
11/20/2024

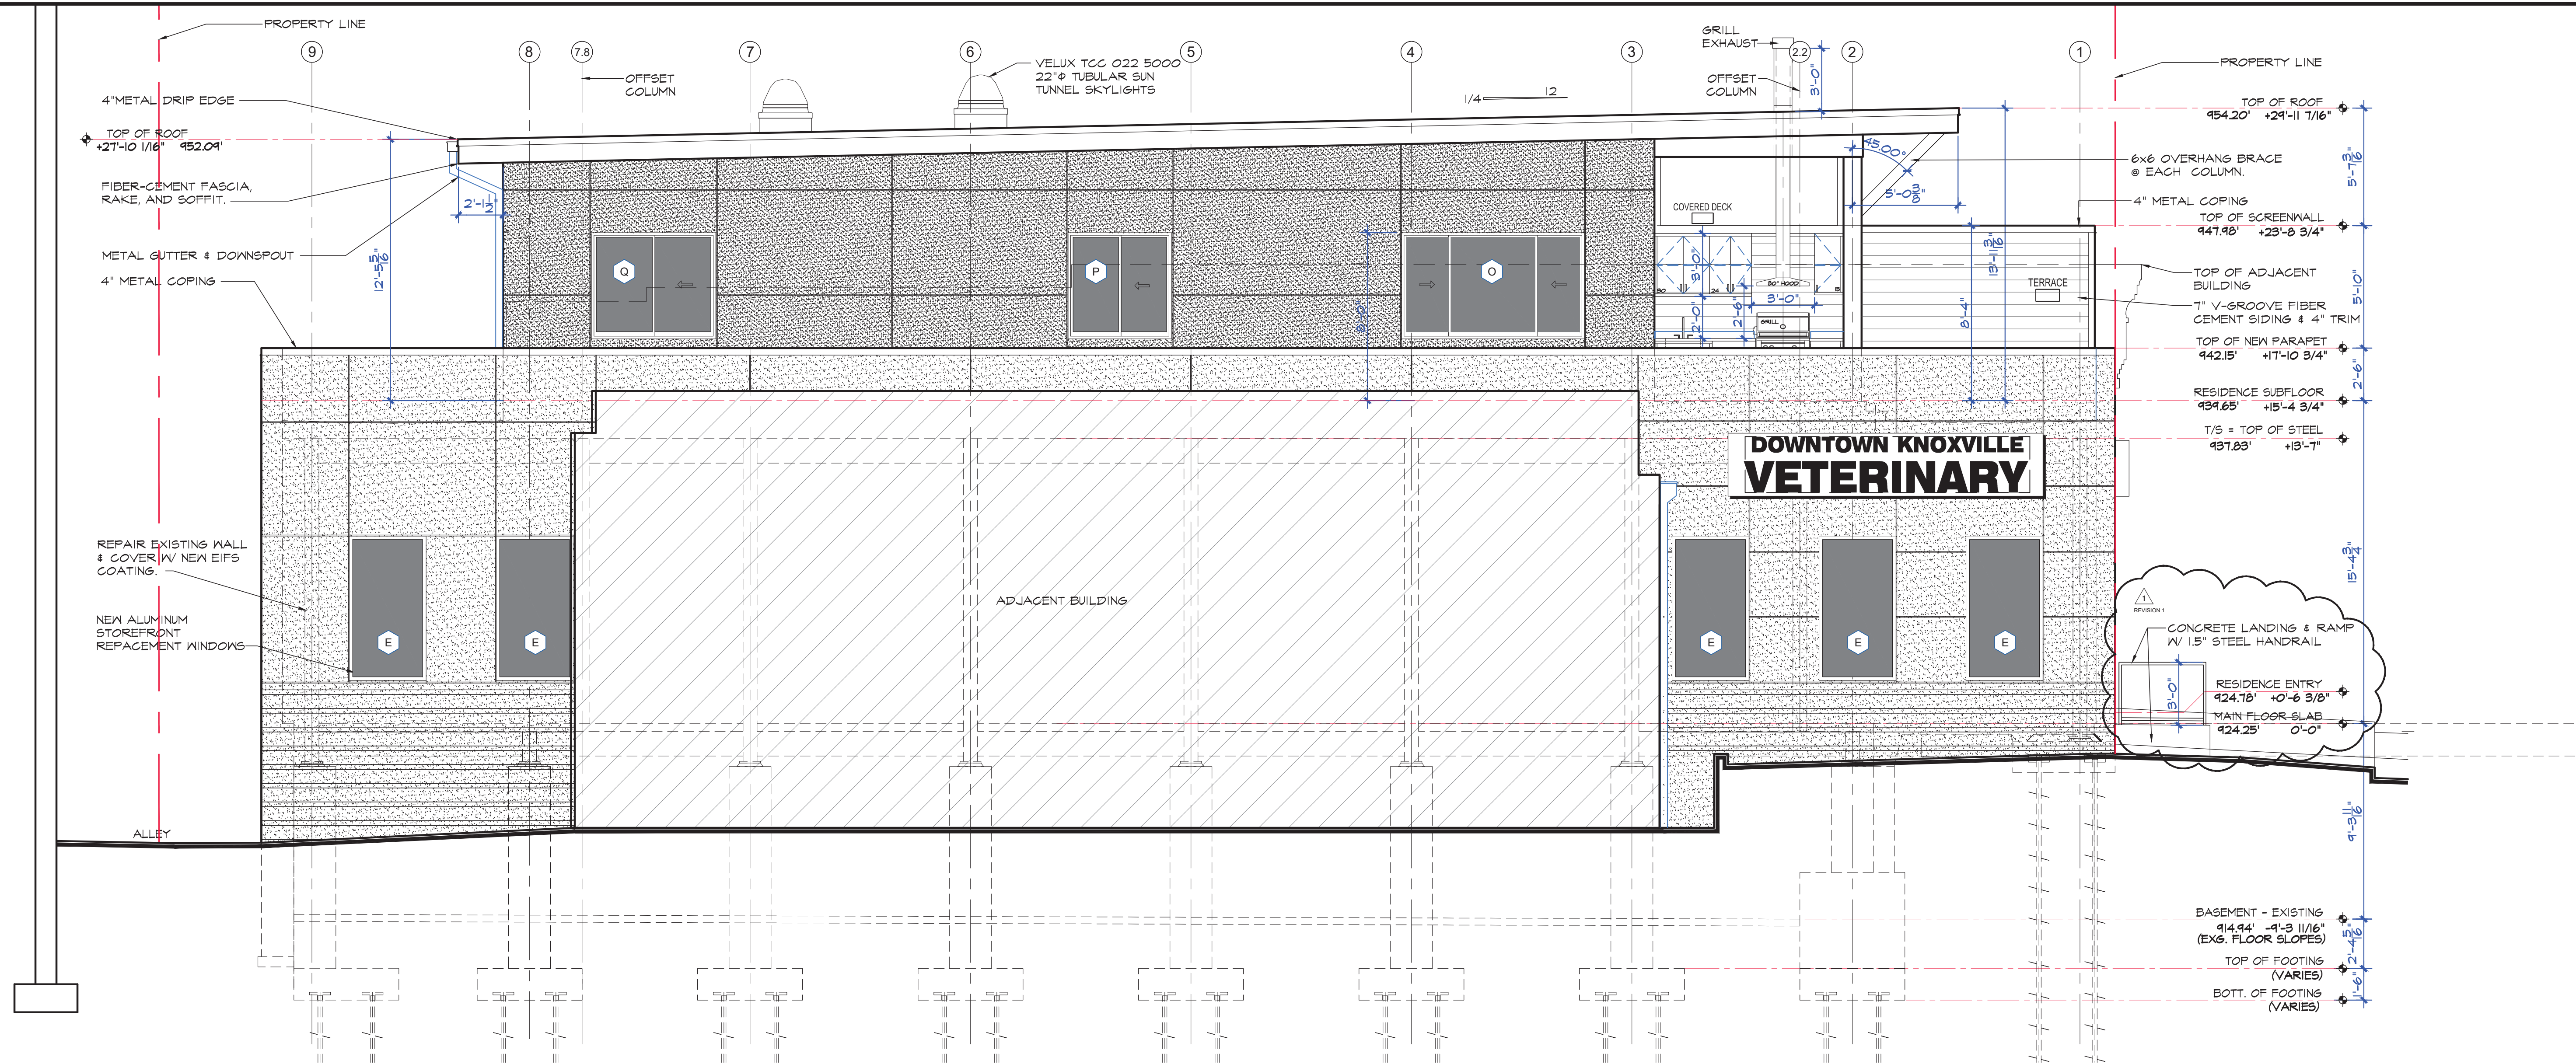

1 WEST ELEVATION
A202 1/4"=1'-0"

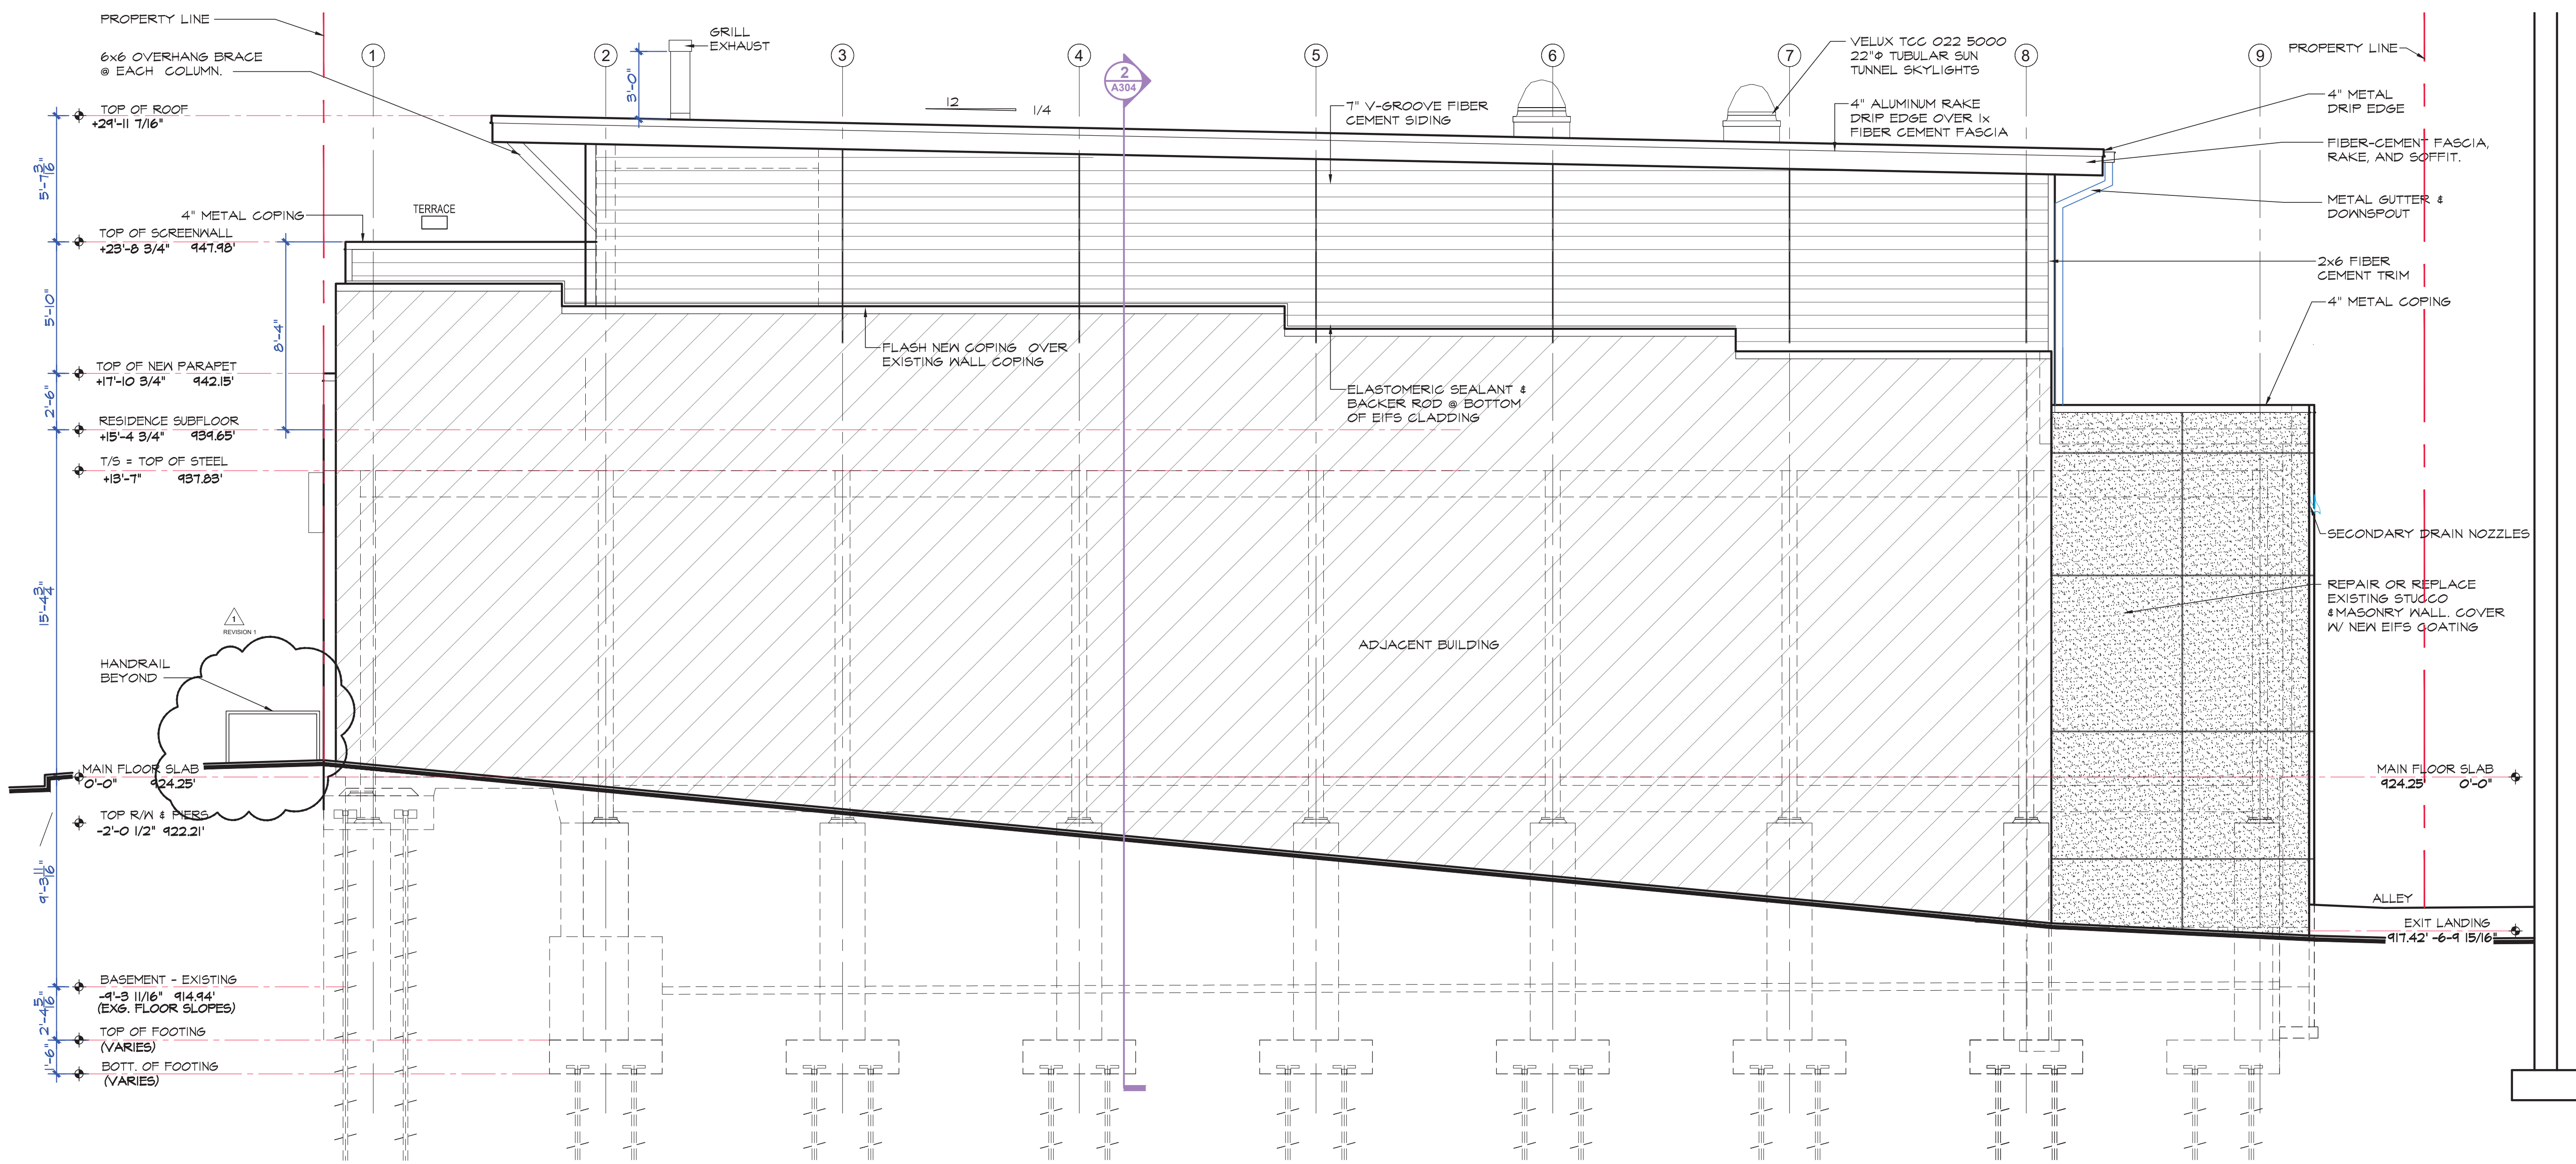

2 EAST ELEVATION
A202 1/4"=1'-0"

1-A-25-SU
11/20/2024

These Documents (Drawings & Specifications), as instruments of service, are the exclusive property of the Designers of Record whether the project for which they were prepared is executed or not. They are to be used only for the project and site location specifically identified herein. No part of these documents are to be reproduced in any form and they are not to be used by the project owner nor any other entity on any other project except by written permission from and agreement with the Designers of Record. They are to be returned to the Designers of Record upon request. ©

DRAWING REVISIONS		
NO.	DATE	DESCRIPTION
01	10/02/24	PLANS REVIEW - CYCLE 01

Darryl C. Gibson, AIA
Professional Seal
Date: 20241008
1552-34-0400
STATE OF TENNESSEE



WEST and EAST EXTERIOR ELEVATIONS
DOWNTOWN KNOXVILLE VETERINARY
25 EMORY PLACE
KNOXVILLE, TENNESSEE 37917

TDH, Inc.
www.tdh-construction.com
2211 DUTCH VALLEY DRIVE
KNOXVILLE, TENNESSEE 37918

DRAWN:	DCG
CHECKED:	DCG
JOB NO:	22-1312
SCALE:	1/4" = 1'-0"
DATE:	29AUG24
SHEET NO:	

A202