


File Name: \\13201\13201\088\DWG\13200056-002.dwg
 Plot Date: 12/23/2014

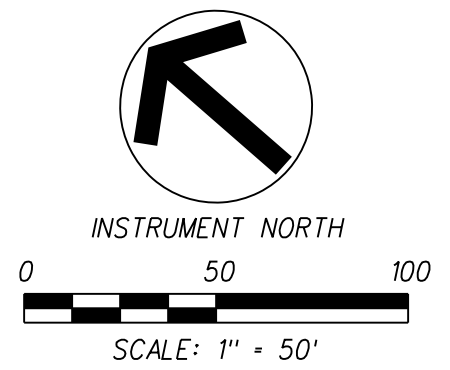

NOTES:

1. REFERENCE C1 FOR NOTES AND LEGEND



MATCH LINE - SEE SHEET C3

1-SE-15-C
 1-I-15-UR
 Revised: 12/23/2014

CURVE NO.	P.I. COORDINATES		DELTA ANGLE	RADIUS	TANGENT	LENGTH
	NORTHING	EASTING				
C-1	567,901.2467	2,534,716.6036	21° 11' 06" (RT)	150.00	28.05	55.46
C-2	567,933.1589	2,534,835.7782	26° 05' 49" (LT)	150.00	34.76	68.32



10330 HARDIN VALLEY ROAD
 SUITE 201
 KNOXVILLE, TN 37932
 OFFICE: 865.690.6419
 FAX: 865.690.6448
 www.fulghummacindoe.com

PRELIMINARY
 NOT FOR
 CONSTRUCTION

BEALS CREEK
 SUBDIVISION
 1130 MOURFIELD ROAD
 KNOXVILLE, TENNESSEE 37922


VOLUNTEER DEVELOPMENT
 405 MONTBROOK LANE
 KNOXVILLE, TN 37919
 CONTACT: MR. ERIC MOSELEY
 TELEPHONE NO.: 865.539.1112
 EMAIL: ERICMOSELEY@BELLSOUTH.NET

CONCEPT PLAN

PROJ. NO.	DESIGNED BY	DRAWN BY	DATE
	AMG	R/LP	
	AMG		12/23/14
			11/24/14

Project	Sheet
330.008	C2
Date	
11/24/14	
Scale	
1"=50'	

NOTES:
1. REFERENCE C1 FOR NOTES AND LEGEND

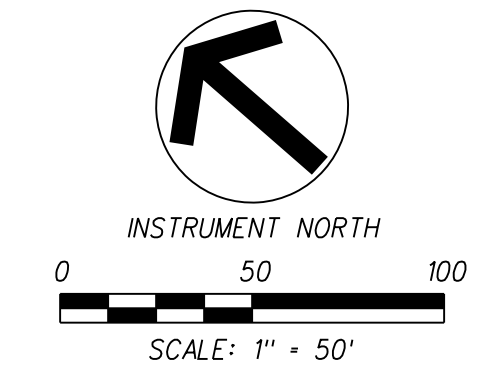

1-SE-15-C
1-I-15-UR
Revised: 12/23/2014

CURVE NO.	P.I. COORDINATES		DELTA ANGLE	RADIUS	TANGENT	LENGTH
	NORTHING	EASTING				
C-3	567,669.1788	2,535,191.6955	2° 57' 44" (RT)	525.00	13.57	27.14
C-4	567,169.3247	2,535,583.9918	96° 21' 19" (LT)	200.00	223.51	336.34

File Name: \\13201\13201\088\WORKS\1320086-031.dgn
 Plot Date: 12/23/2014



10330 HARDIN VALLEY ROAD
SUITE 201
KNOXVILLE, TN 37932
OFFICE: 865.690.6419
FAX: 865.690.6448
www.fulghummacindoe.com

PRELIMINARY
NOT FOR
CONSTRUCTION

BEALS CREEK
SUBDIVISION
1130 MOURFIELD ROAD
KNOXVILLE, TENNESSEE 37922


VOLUNTEER DEVELOPMENT
405 MONTBROOK LANE
KNOXVILLE, TN 37919
CONTACT: MR. ERIC MOSELEY
TELEPHONE NO.: 865.539.1112
EMAIL: ERICMOSELEY@BELLSOUTH.NET

CONCEPT PLAN

PROJ. MFR.	DESIGNED BY	DRAWN BY	Date
	AMG	RLP	
	AMG		12/23/14
			11/24/14

Project: 330.008
Date: 11/24/14
Scale: 1"=50'
Sheet: **C3**


File Name: \\1320.130.008\WORKS\1300008\04.dgn
 Plot Date: 12/23/2014

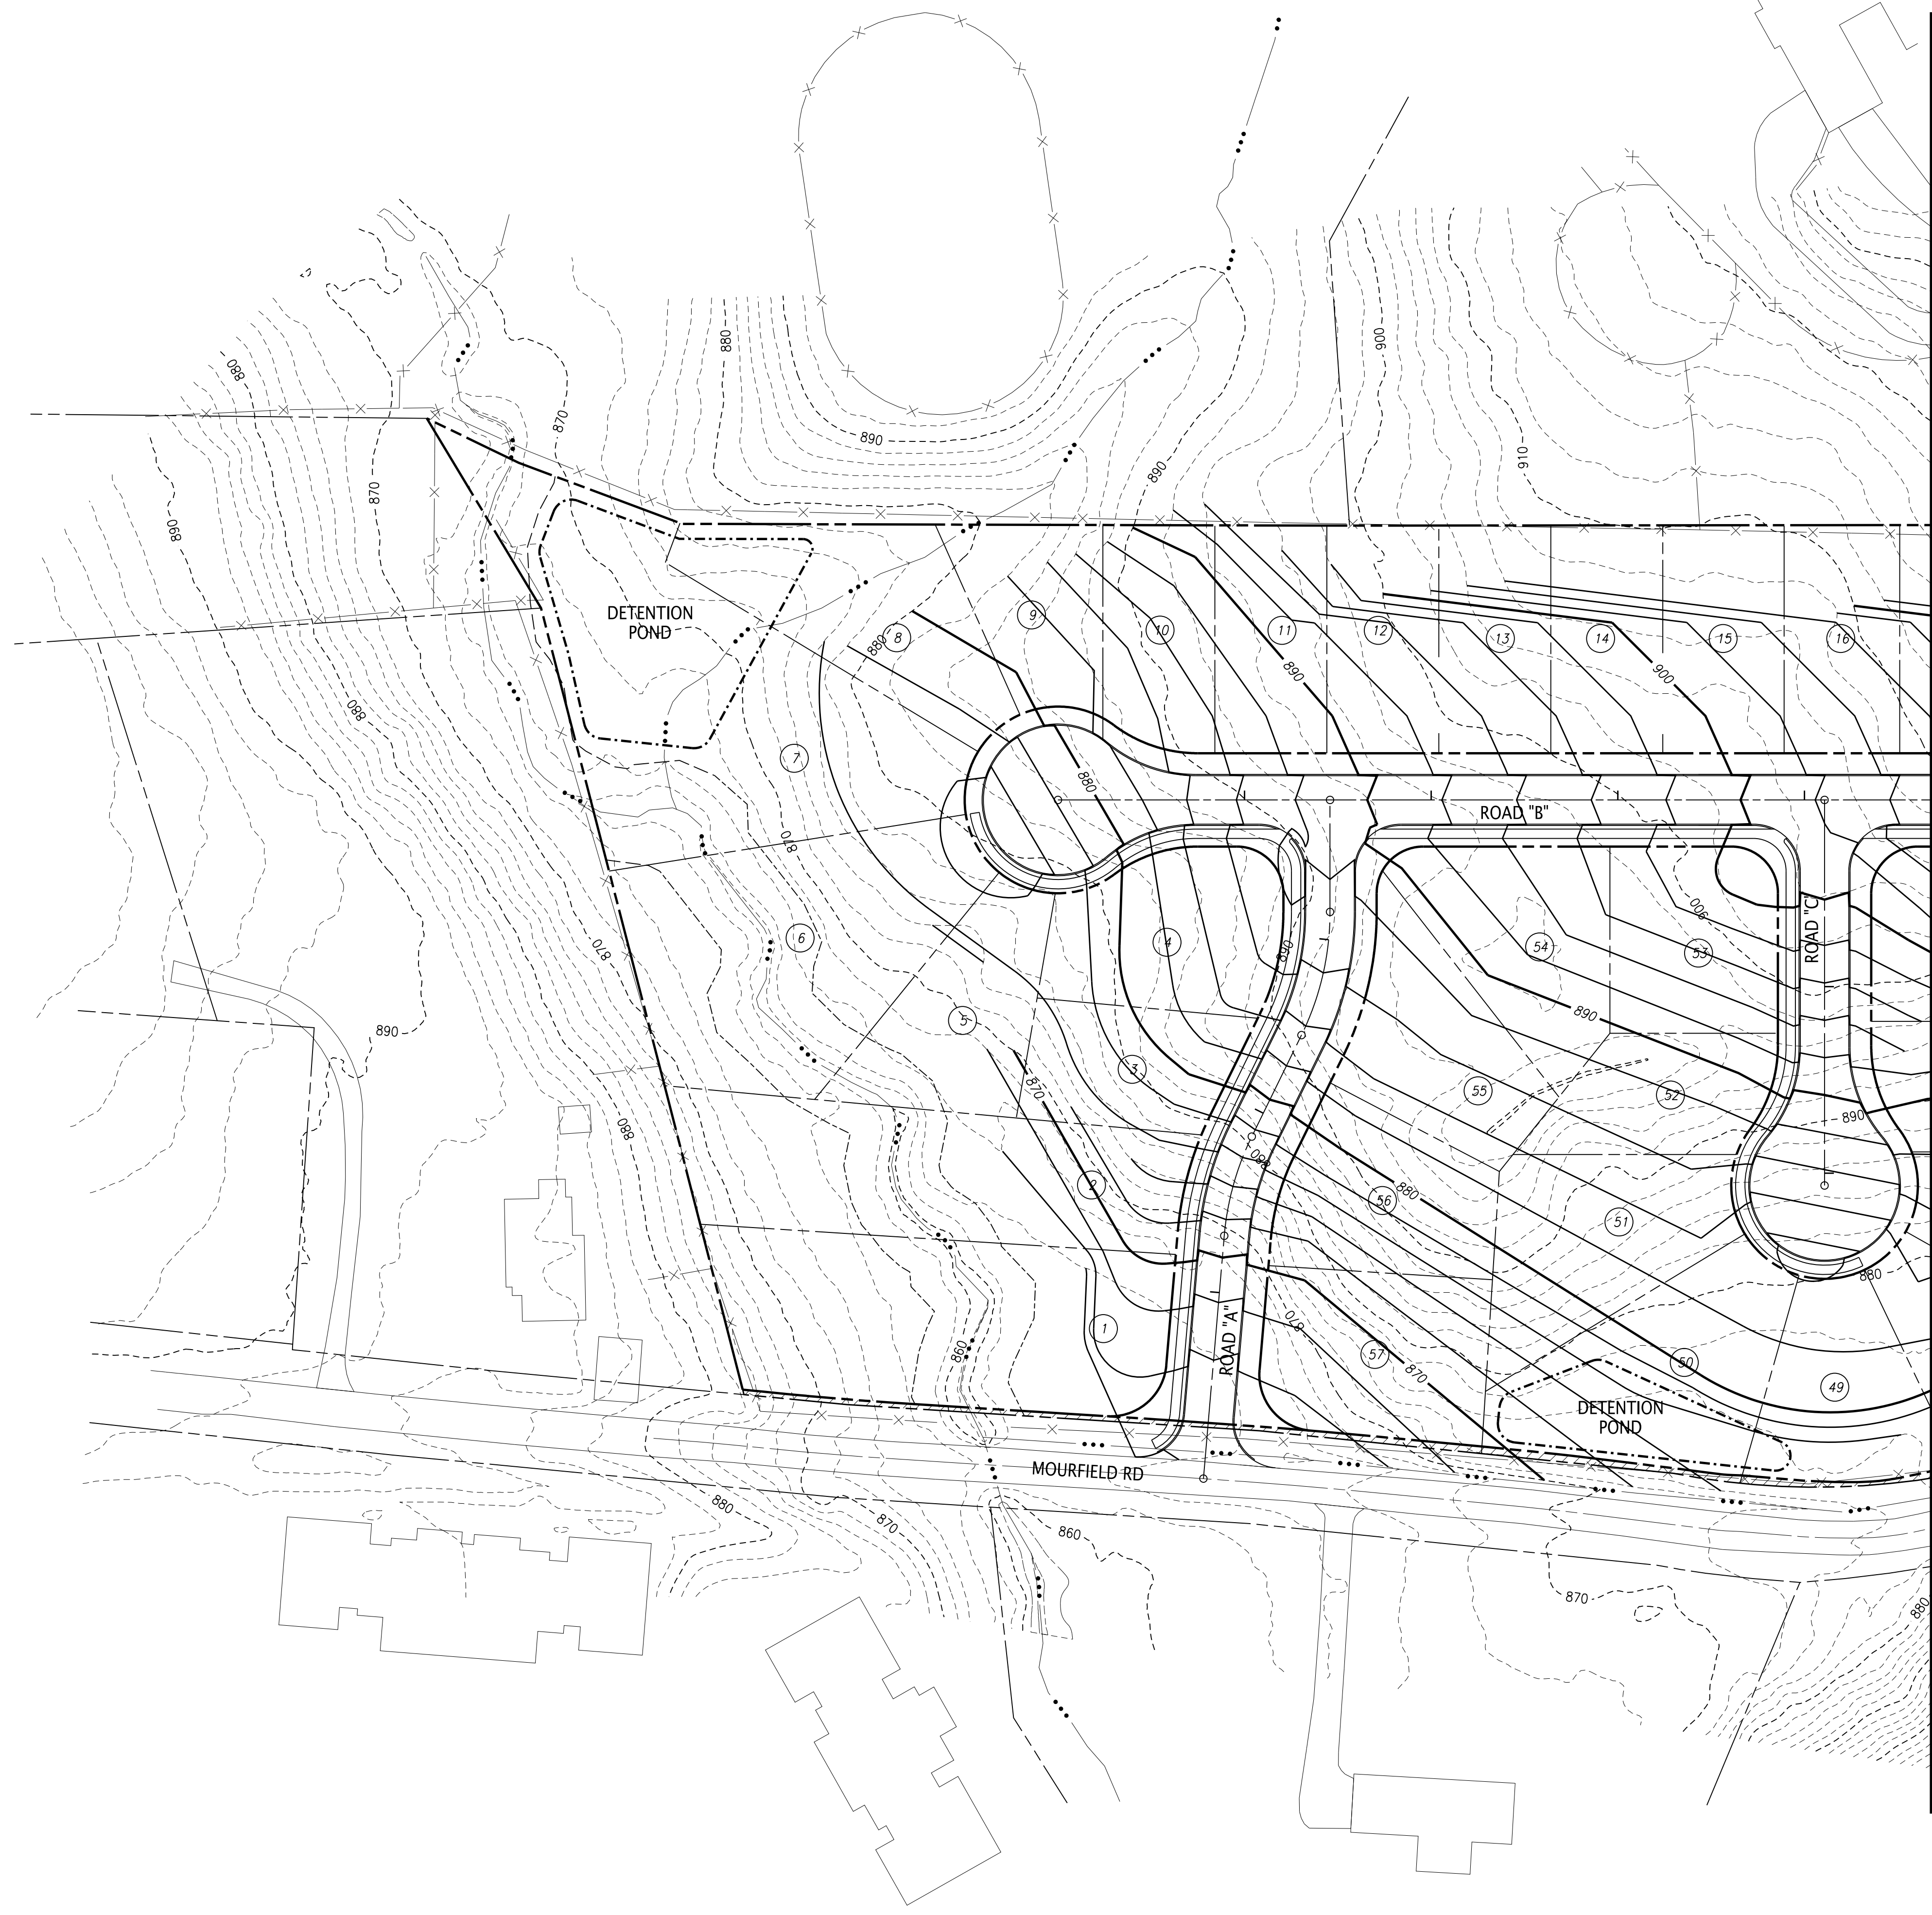


MATCH LINE - SEE SHEET C5

NOTES:

1. REFERENCE C1 FOR NOTES AND LEGEND

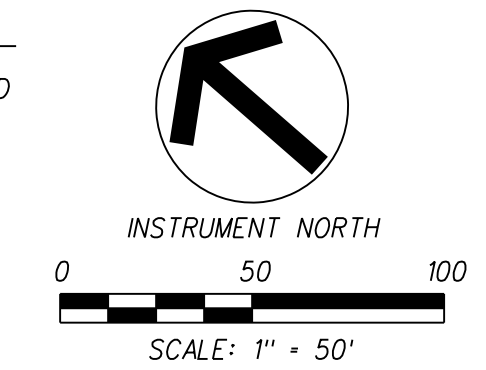

1-SE-15-C
 1-I-15-UR
 Revised: 12/23/2014

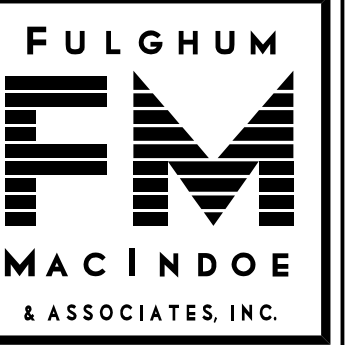

10330 HARDIN VALLEY ROAD
 SUITE 201
 KNOXVILLE, TN 37932
 OFFICE: 865.690.6419
 FAX: 865.690.6448
 www.fulghummacindoe.com

PRELIMINARY
 NOT FOR
 CONSTRUCTION

BEALS CREEK
 SUBDIVISION
 1130 MOURFIELD ROAD
 KNOXVILLE, TENNESSEE 37922

VOLUNTEER DEVELOPMENT
 405 MONTBROOK LANE
 KNOXVILLE, TN 37919
 CONTACT: MR. ERIC MOSELEY
 TELEPHONE NO.: 865.539.1112
 EMAIL: ERICMOSELEY@BELLSOUTH.NET

GRADING PLAN

PROJ. MFR.	DESIGNED BY	DRAWN BY	Date
	AMG	R/LP	
			12/23/14
			11/24/14

Project	Sheet
330.008	C4
Date	11/24/14
Scale	1"=50'

