


	Plants	Max Height
	17 Emerald Green Arborvitae 5'	12'
	7 Japanese Cedar- Cryptomeria Japonica 8'-10'	50'+
	4 Natchez Crape Myrtle-Lagerstroemia Natchez 8-10'	30'
	20 Allee Elm-Ulmus Parvifolia "Allee 2"	50'+
	3 Winter King Hawthorn-Crataegus Viridis "Winter King" 2"	30'
	131 Little Henry Itca 3 Gal – 4' Spacing	3'
	615 Big Blue Liriope 4" – 24" Spacing	12"
	15 Boulders 3'x3'	

52 Trees installed per zoning regulations.

PW-6" Potable Water
NG Natural Gas
PW-3" Potable Water
SS-6" Sanitary Sewar

Tree rings not to exceed 5' diameter.
Drawing is not to be used for spacing.
Spacing will be determined on site.
No trees to be planted over utilities.

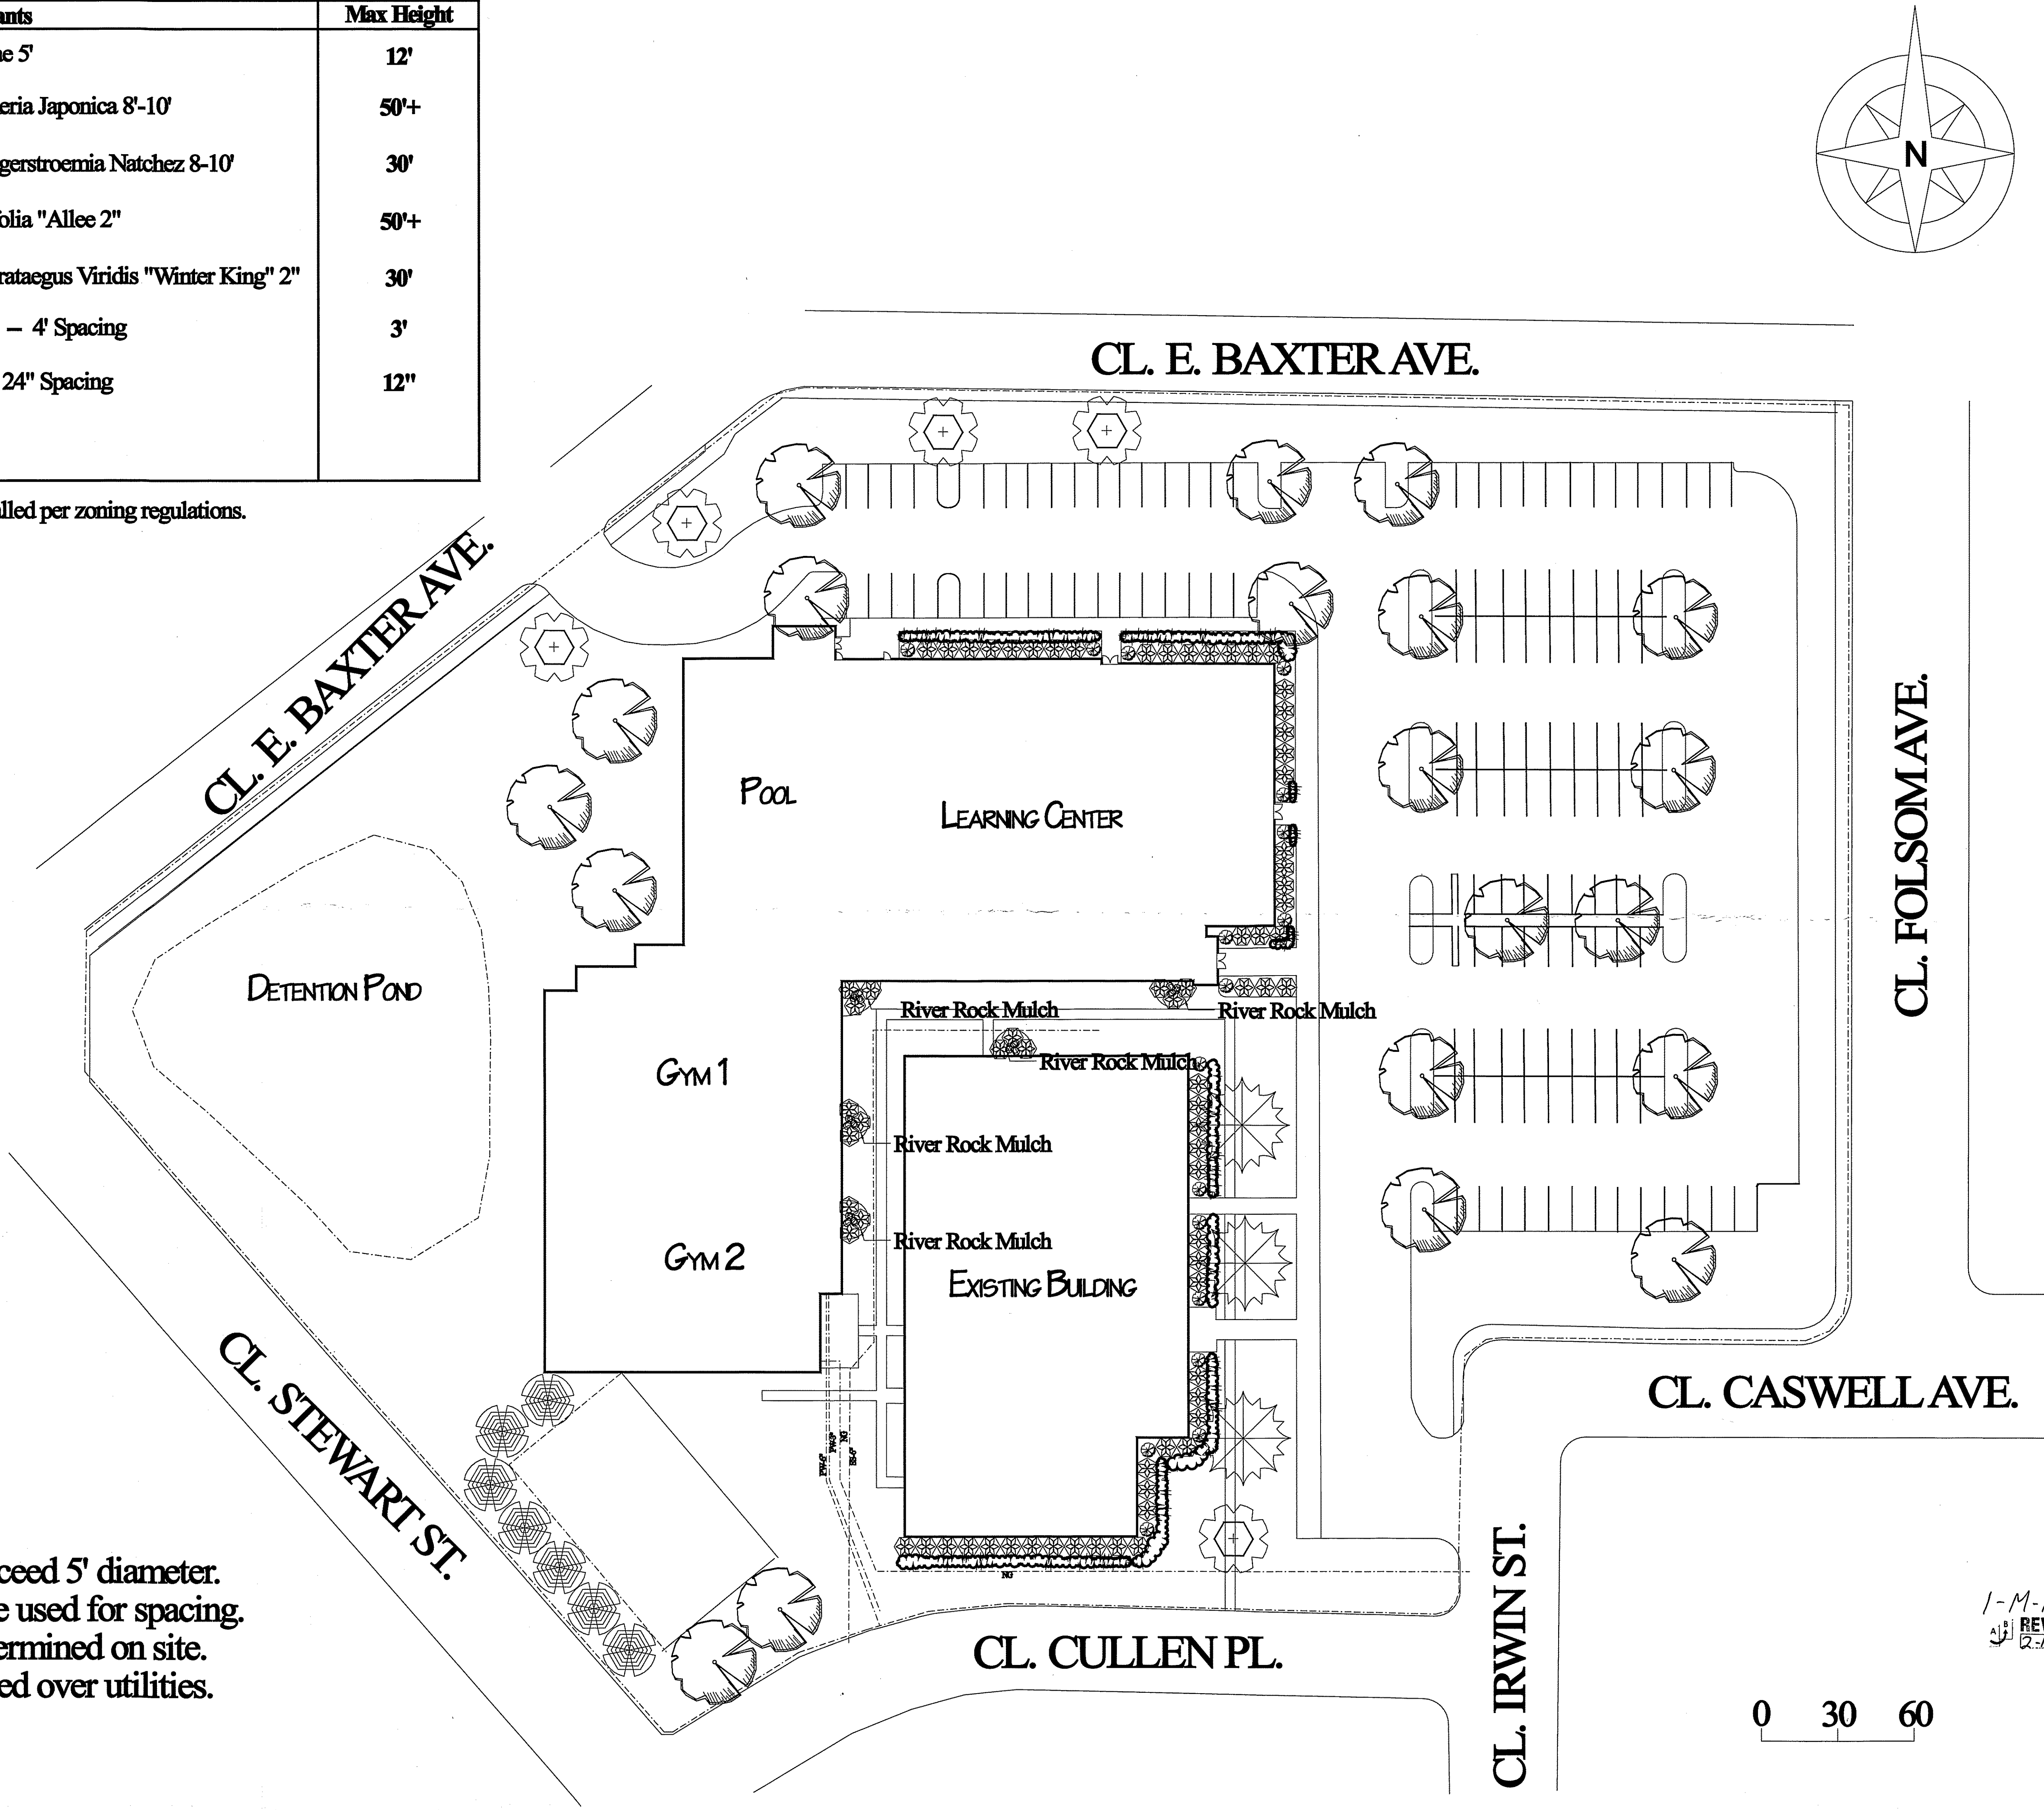


Landscape Design by: Eric Hill
The Lawn Butler of Knoxville

Landscape Plan: 01
Boys and Girls Club

Scale: 1" = 30'


Revision #: 00
Date: 2/2/2015

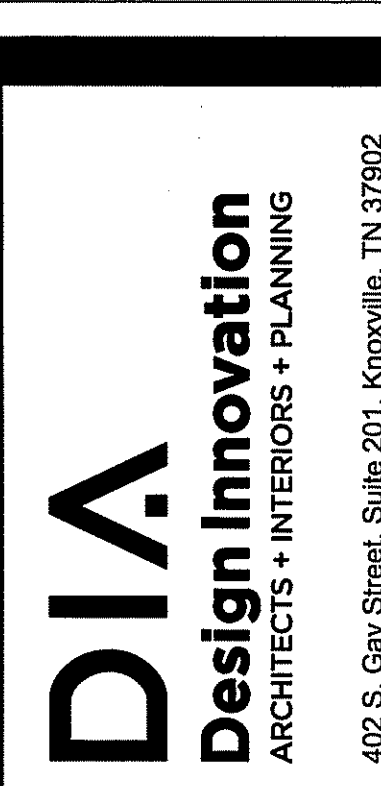[illegible]

Sheet Title
CONCEPT SITE PLAN

Date
2/02/15

Rawson
 2/11/15
 1-m-15-ue

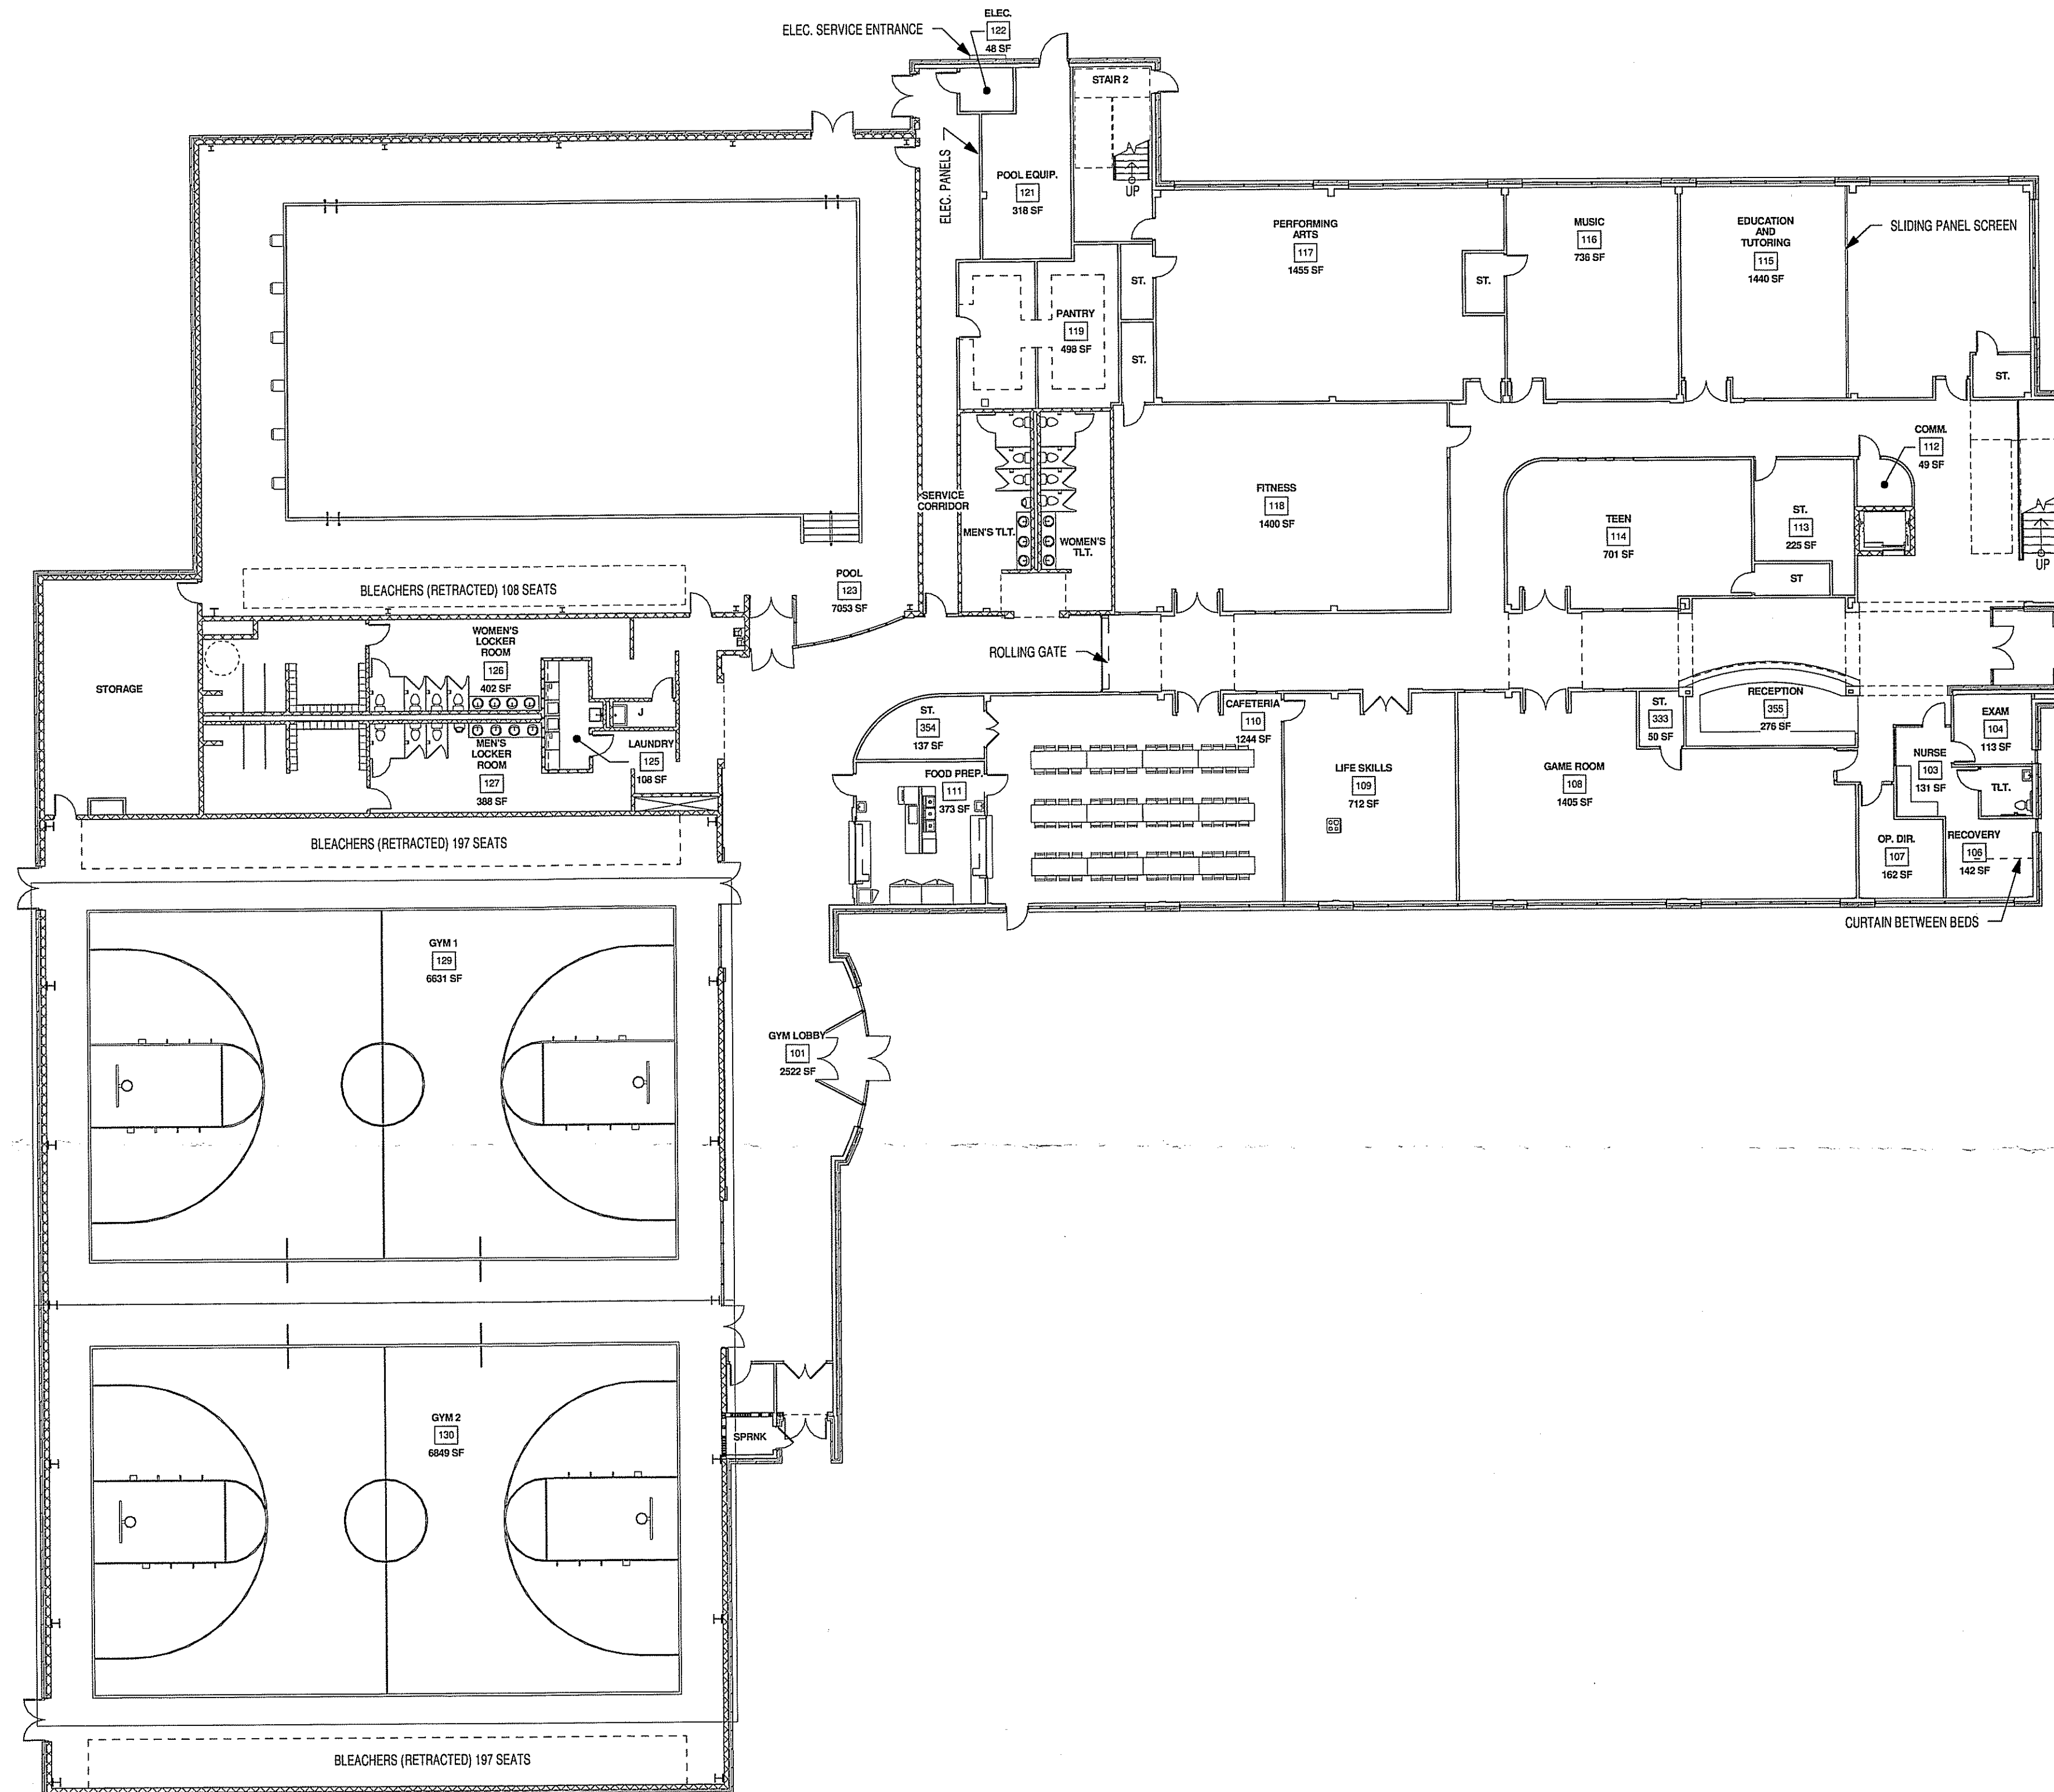

1 FIRST FLOOR PLAN (OVERALL)
1/16" = 1'-0"


1-M-15-UR
REVISED
12-11-15

PRELIMINARY NOT FOR CONSTRUCTION	
DATE	02/02/15
PROJECT #	14040
SHEET NUMBER	A-101
This drawing is the property of DESIGN INNOVATIONS ARCHITECTS, INC. and is not to be reproduced or copied in whole or in part without authorization from DESIGN INNOVATIONS ARCHITECTS, INC. It is to be used for the project and site specifically identified herein and is not to be used on any other project. It is to be returned upon request. Do not scale drawings, written dimensions take precedence. All drawings and designs shown on these drawings are copyright © of DESIGN INNOVATIONS ARCHITECTS, INC.	

A NEW BUILDING FOR:
THE BOYS AND GIRLS CLUBS
407 CASWELL AVENUE KNOXVILLE, TN 37917

DIA
Design Innovation
ARCHITECTS + INTERIORS + PLANNING

402 S. Gay Street, Suite 201, Knoxville, TN 37902
ph 865.637.8540 or 865.291.2221 fx 865.544.3840
www.dia-arch.com

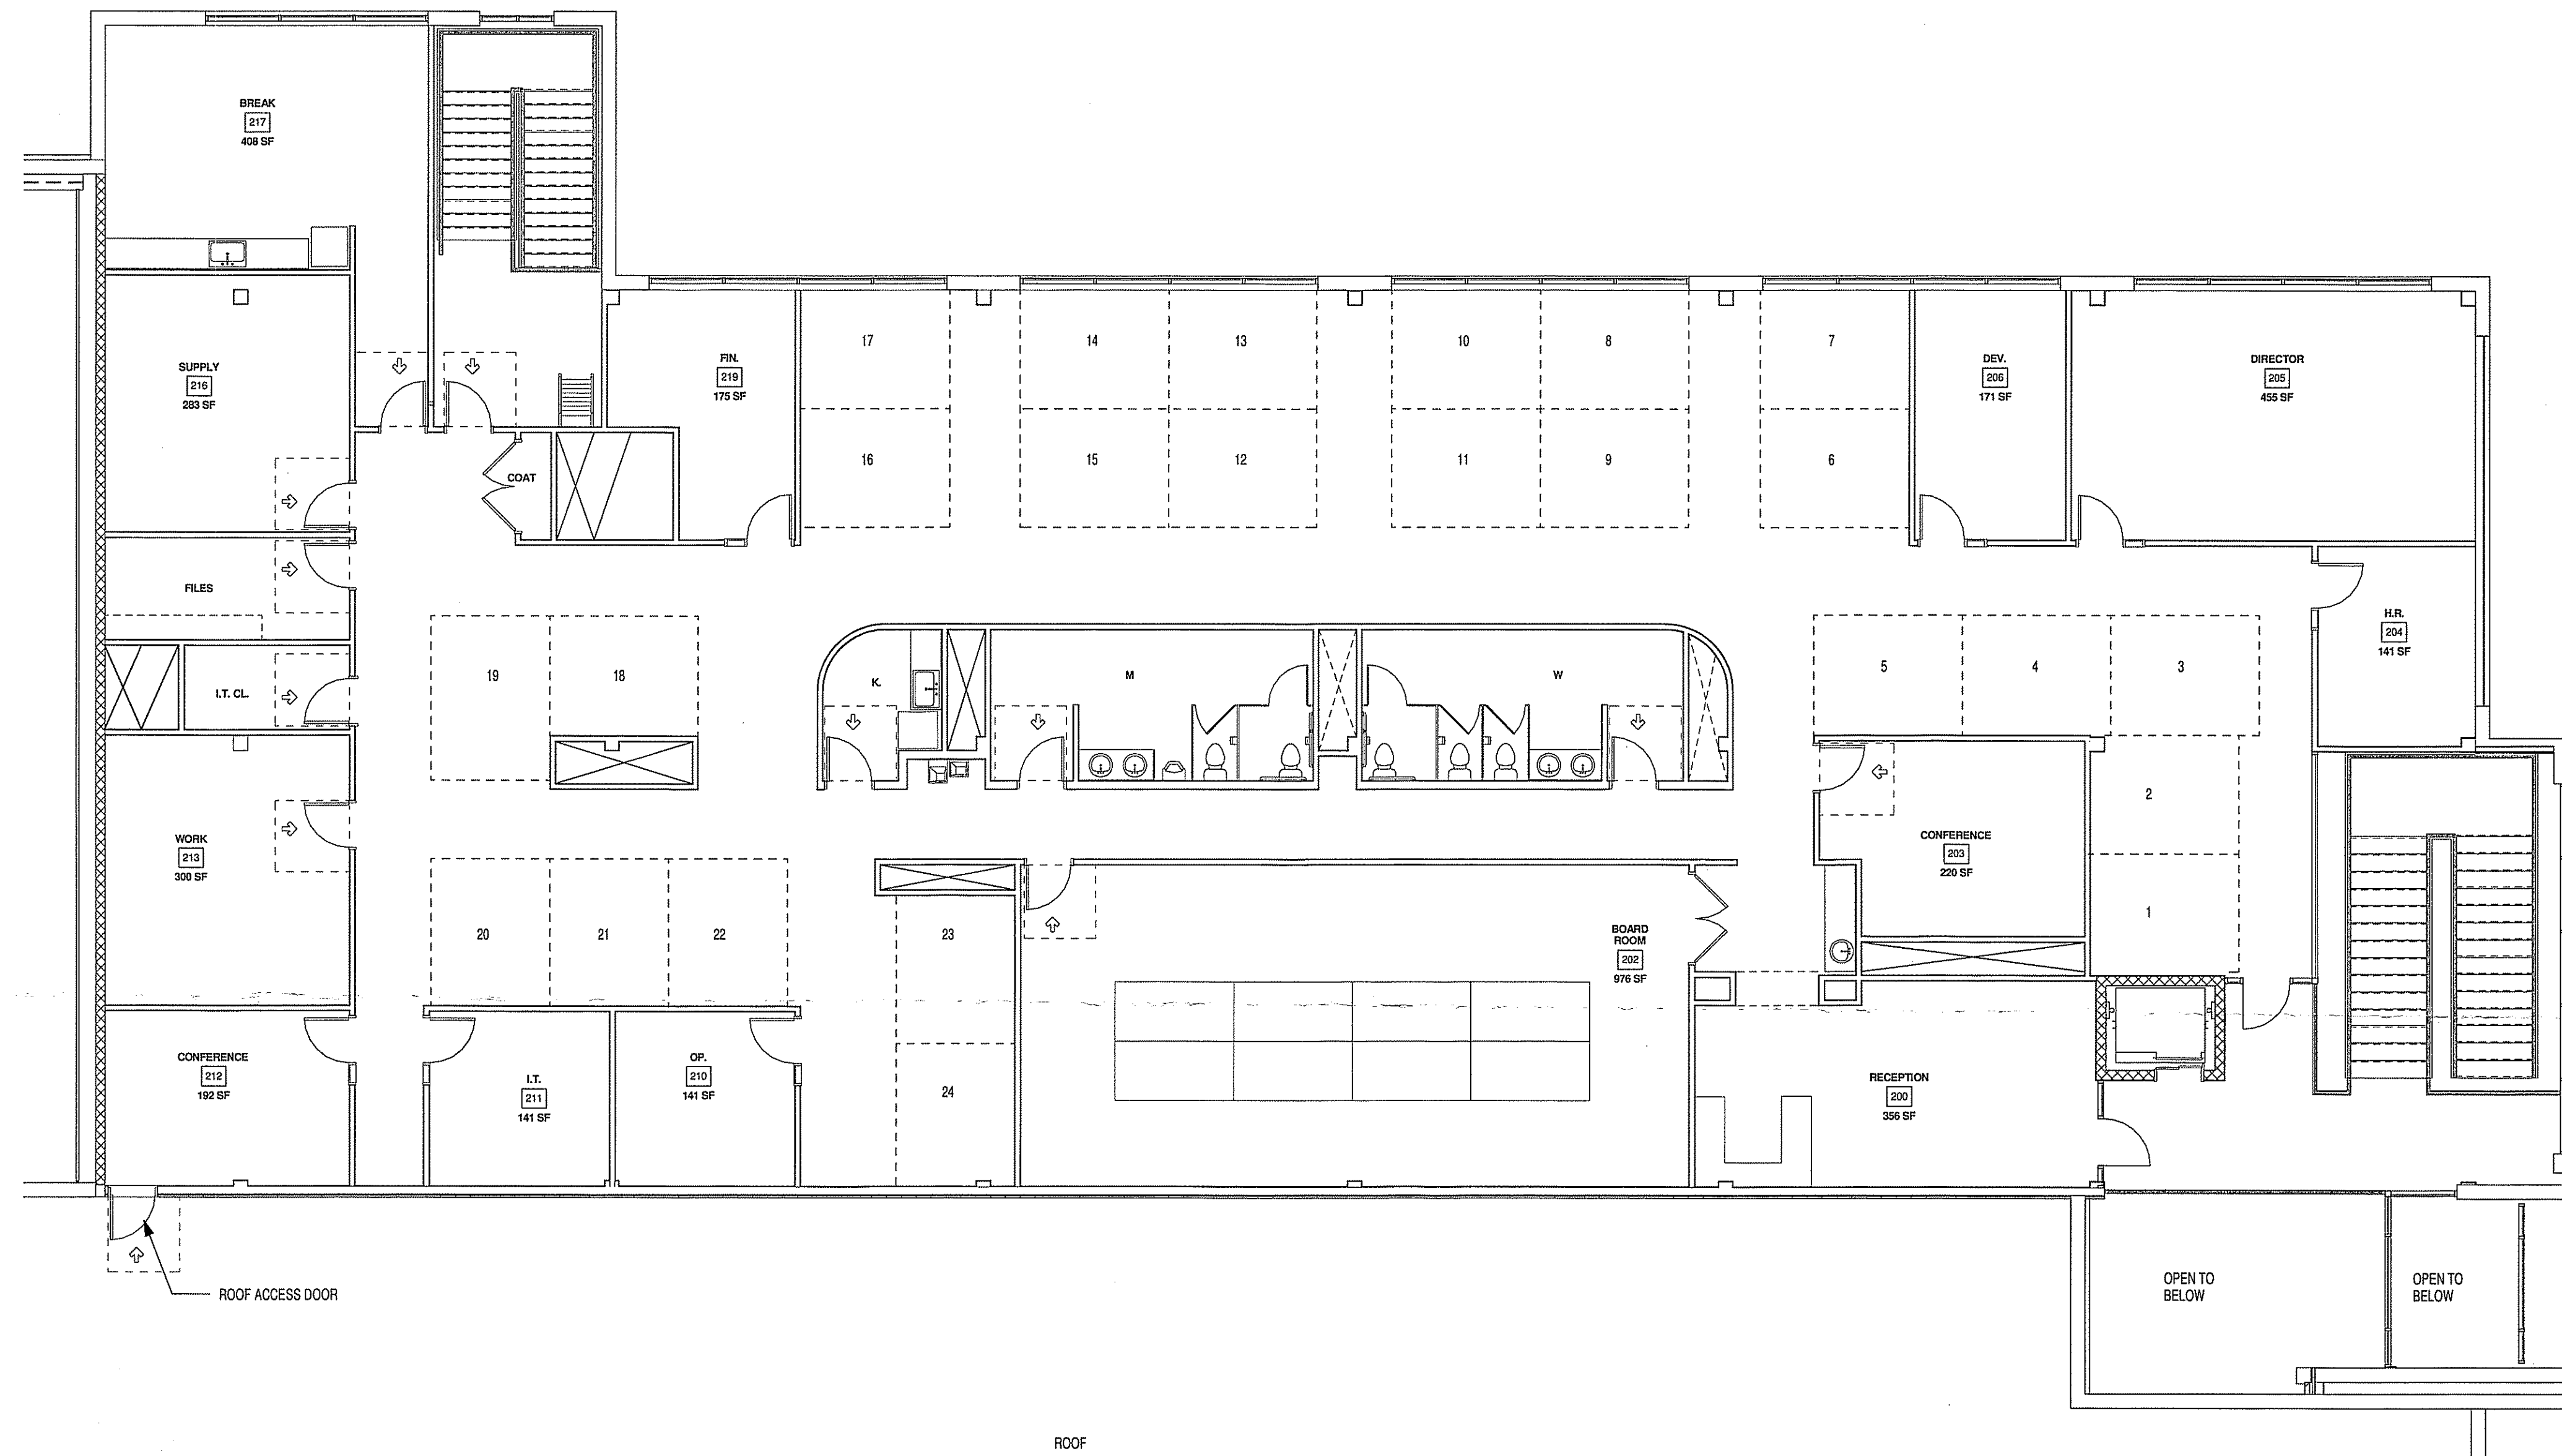


1 SECOND FLOOR PLAN
1/8" = 1'-0"

1-M-15-UR
REVISED
2-7-15


PRELIMINARY NOT FOR CONSTRUCTION	
DATE	02/02/15
PROJECT #	14040
SHEET NUMBER	A-105
This drawing is the property of DESIGN INNOVATIONS ARCHITECTS, INC. and is not to be reproduced or copied in whole or in part without authorization from DESIGN INNOVATIONS ARCHITECTS, INC. It is to be used for the project and site specifically identified herein and is not to be used on any other project. It is to be returned upon request. Do not scale drawings, written dimensions take precedence. All drawings and designs shown on these drawings are copyright © of DESIGN INNOVATIONS ARCHITECTS, INC.	

A NEW BUILDING FOR:
THE BOYS AND GIRLS CLUBS
407 CASWELL AVENUE KNOXVILLE, TN 37917


DIA
Design Innovation
ARCHITECTS + INTERIORS + PLANNING
402 S. Gay Street, Suite 201, Knoxville, TN 37902
ph 865.637.8540 or 865.291.2221 fx 865.544.3840
www.dia-arch.com

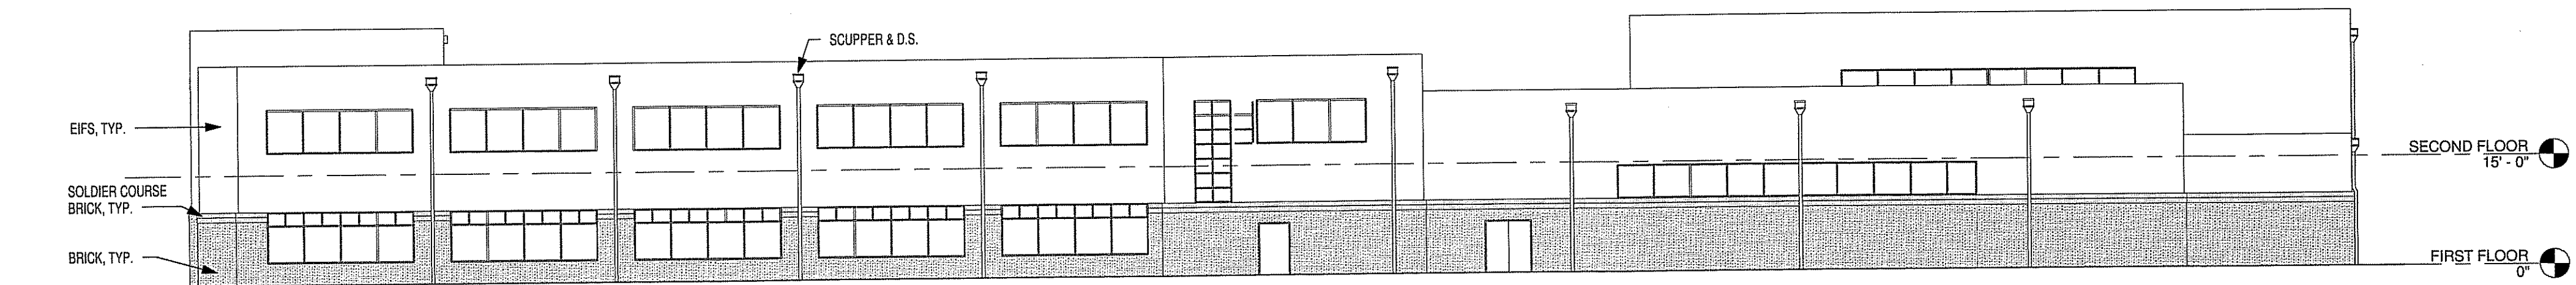


1 NORTH ELEVATION UOR
1/16" = 1'-0"

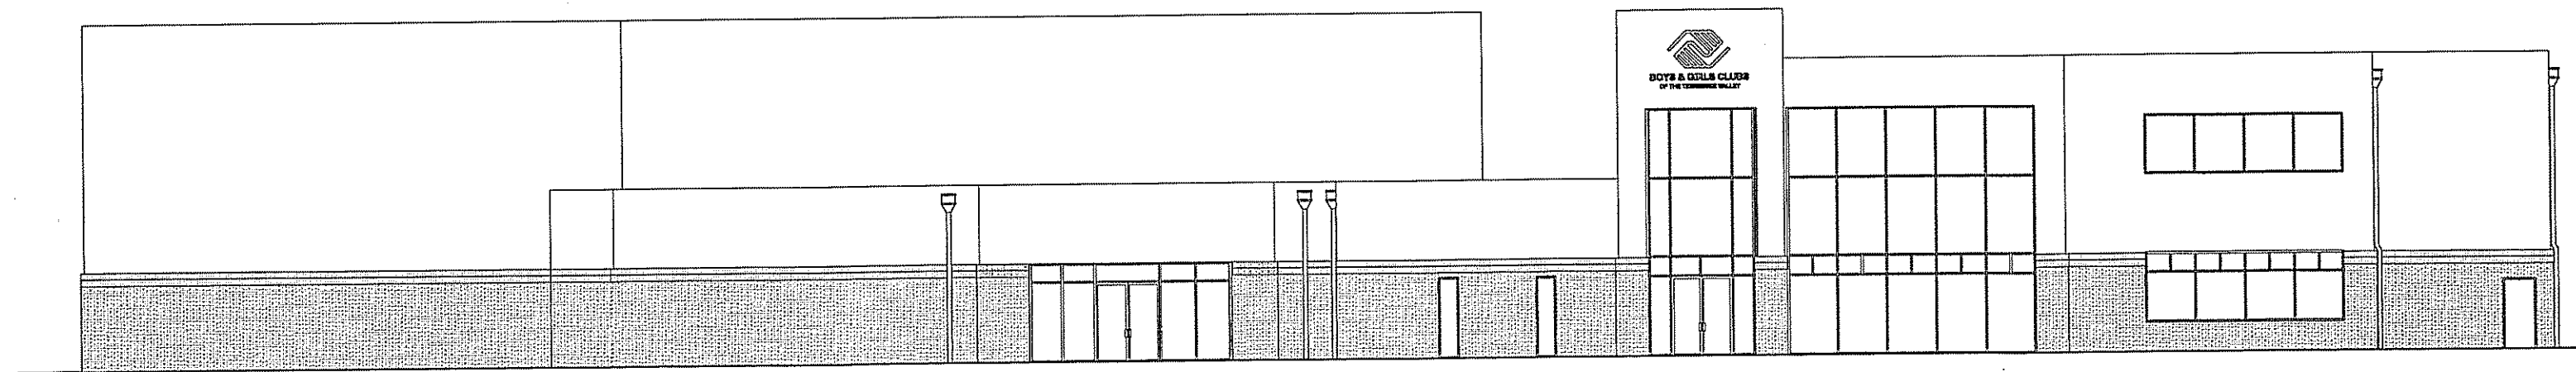

2 EAST ELEVATION UOR
1/16" = 1'-0"

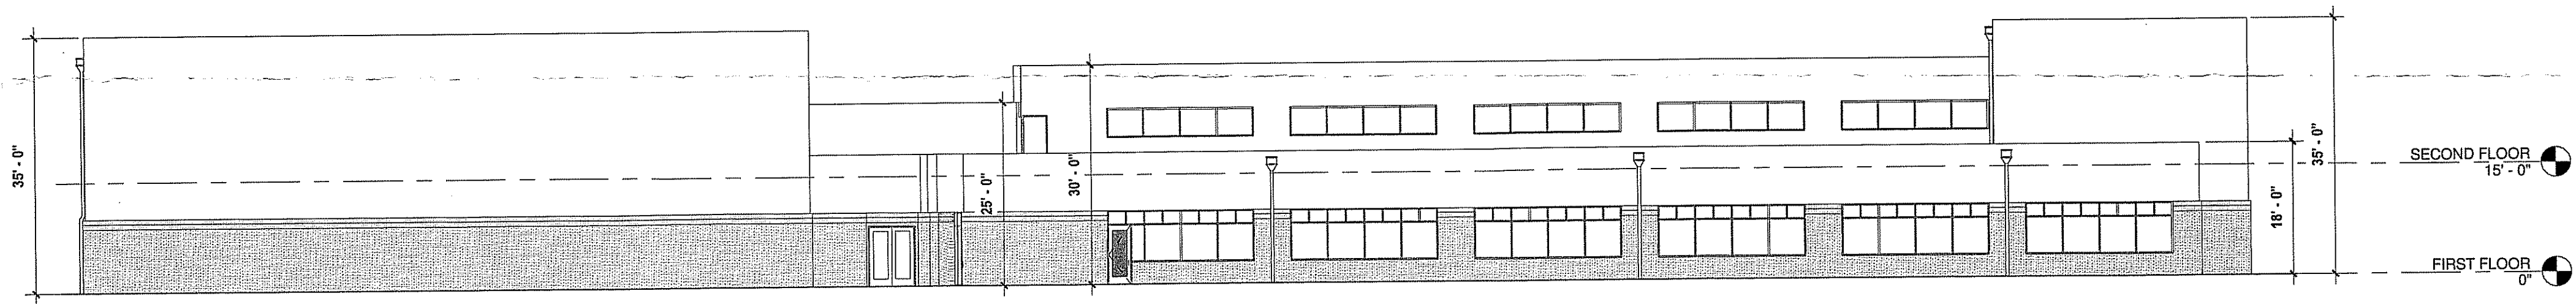

3 SOUTH ELEVATION UOR
1/16" = 1'-0"

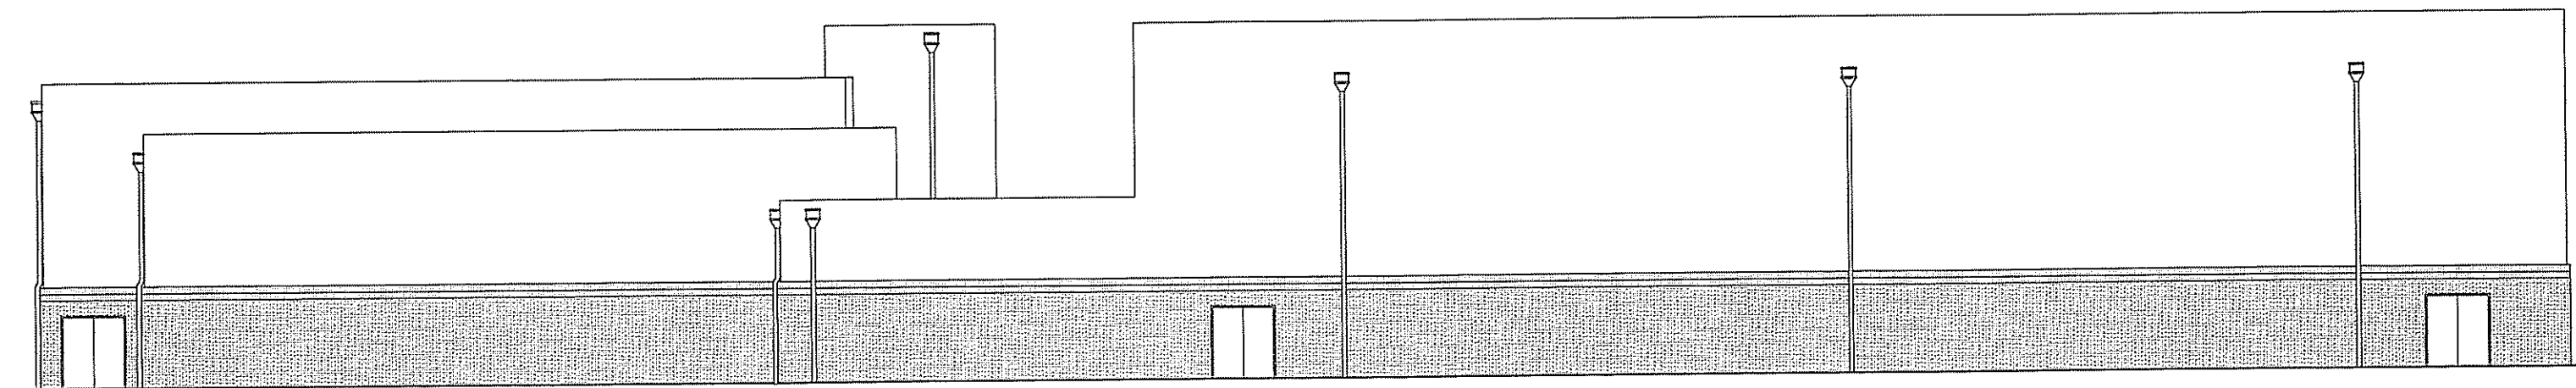

4 west elevation UOR
1/16" = 1'-0"

1-M-15-UR
REVISED
2-1-15

PRELIMINARY NOT
FOR CONSTRUCTION

DATE	02/02/15
PROJECT #	14040
SHEET NUMBER	UOR

This drawing is the property of DESIGN INNOVATIONS ARCHITECTS, INC. and is not to be reproduced or copied in whole or in part without authorization from DESIGN INNOVATIONS ARCHITECTS, INC. It is to be used for the project and site specifically identified herein and is not to be used on any other project. It is to be returned upon request. Do not scale drawings. Written dimensions take precedence. All drawings and designs shown on these drawings are copyright © of DESIGN INNOVATIONS ARCHITECTS, INC.

A NEW BUILDING FOR:
THE BOYS AND GIRLS CLUBS
407 CASWELL AVENUE KNOXVILLE, TN 37917

DIA
Design Innovation
ARCHITECTS + INTERIORS + PLANNING

402 S. Gay Street, Suite 201, Knoxville, TN 37902
ph 865.637.8540 or 865.291.2221 fx 865.544.3840
www.dia-arch.com