

MESA MTI BUILDING

PLAN REVIEW SET

KNOX COUNTY

TENNESSEE

PRESENTATION

Color Elevations

CIVIL

C 1.0 Site Layout Plan
C 1.1 Site Grading Plan
L 1.0 Landscape Plan

ARCHITECTURAL

A 2.1 Floor Plan
A 5.1 Exterior Elevations
A 11.1 Dumpster Details

ELECTRICAL

SE 1.01 Site Plan - Parking Lot Light Pole Locations
SE 1.02 Site Plan - Parking Lot Photometrics
SE 1.03 Lighting Fixture Illustrations

1-N-17-UR

Revised: 12/29/2016



BARRY BYRD ARCHITECTURE

5421 FOUNTAIN ROAD KNOXVILLE, TN 37918 (865)-687-6500



P.O. Box 5482
Knoxville, TN 37928
(865) 687-6500

Seal



THIS DRAWING IS THE PROPERTY OF BARRY BYRD ARCHITECTURE. ANY USE OR REPRODUCTION IN PART OR IN WHOLE IS PROHIBITED WITHOUT THE EXPRESSED WRITTEN CONSENT OF BARRY BYRD ARCHITECTURE.

Project Name:
MESA OW DD

Drawn By:
RAS

Revisions:

No.	DATE	DESCRIPTION
1	12-29-16	MISC. CHANGES
2	1-3-17	HVAC SCREENING

Project Title:

MESA MTI
BUILDING



Location:

Knox County, TN

Sheet Contents:


Site Layout Plan

Date: _____

December 5, 2016


Sheet Number:



C1.0

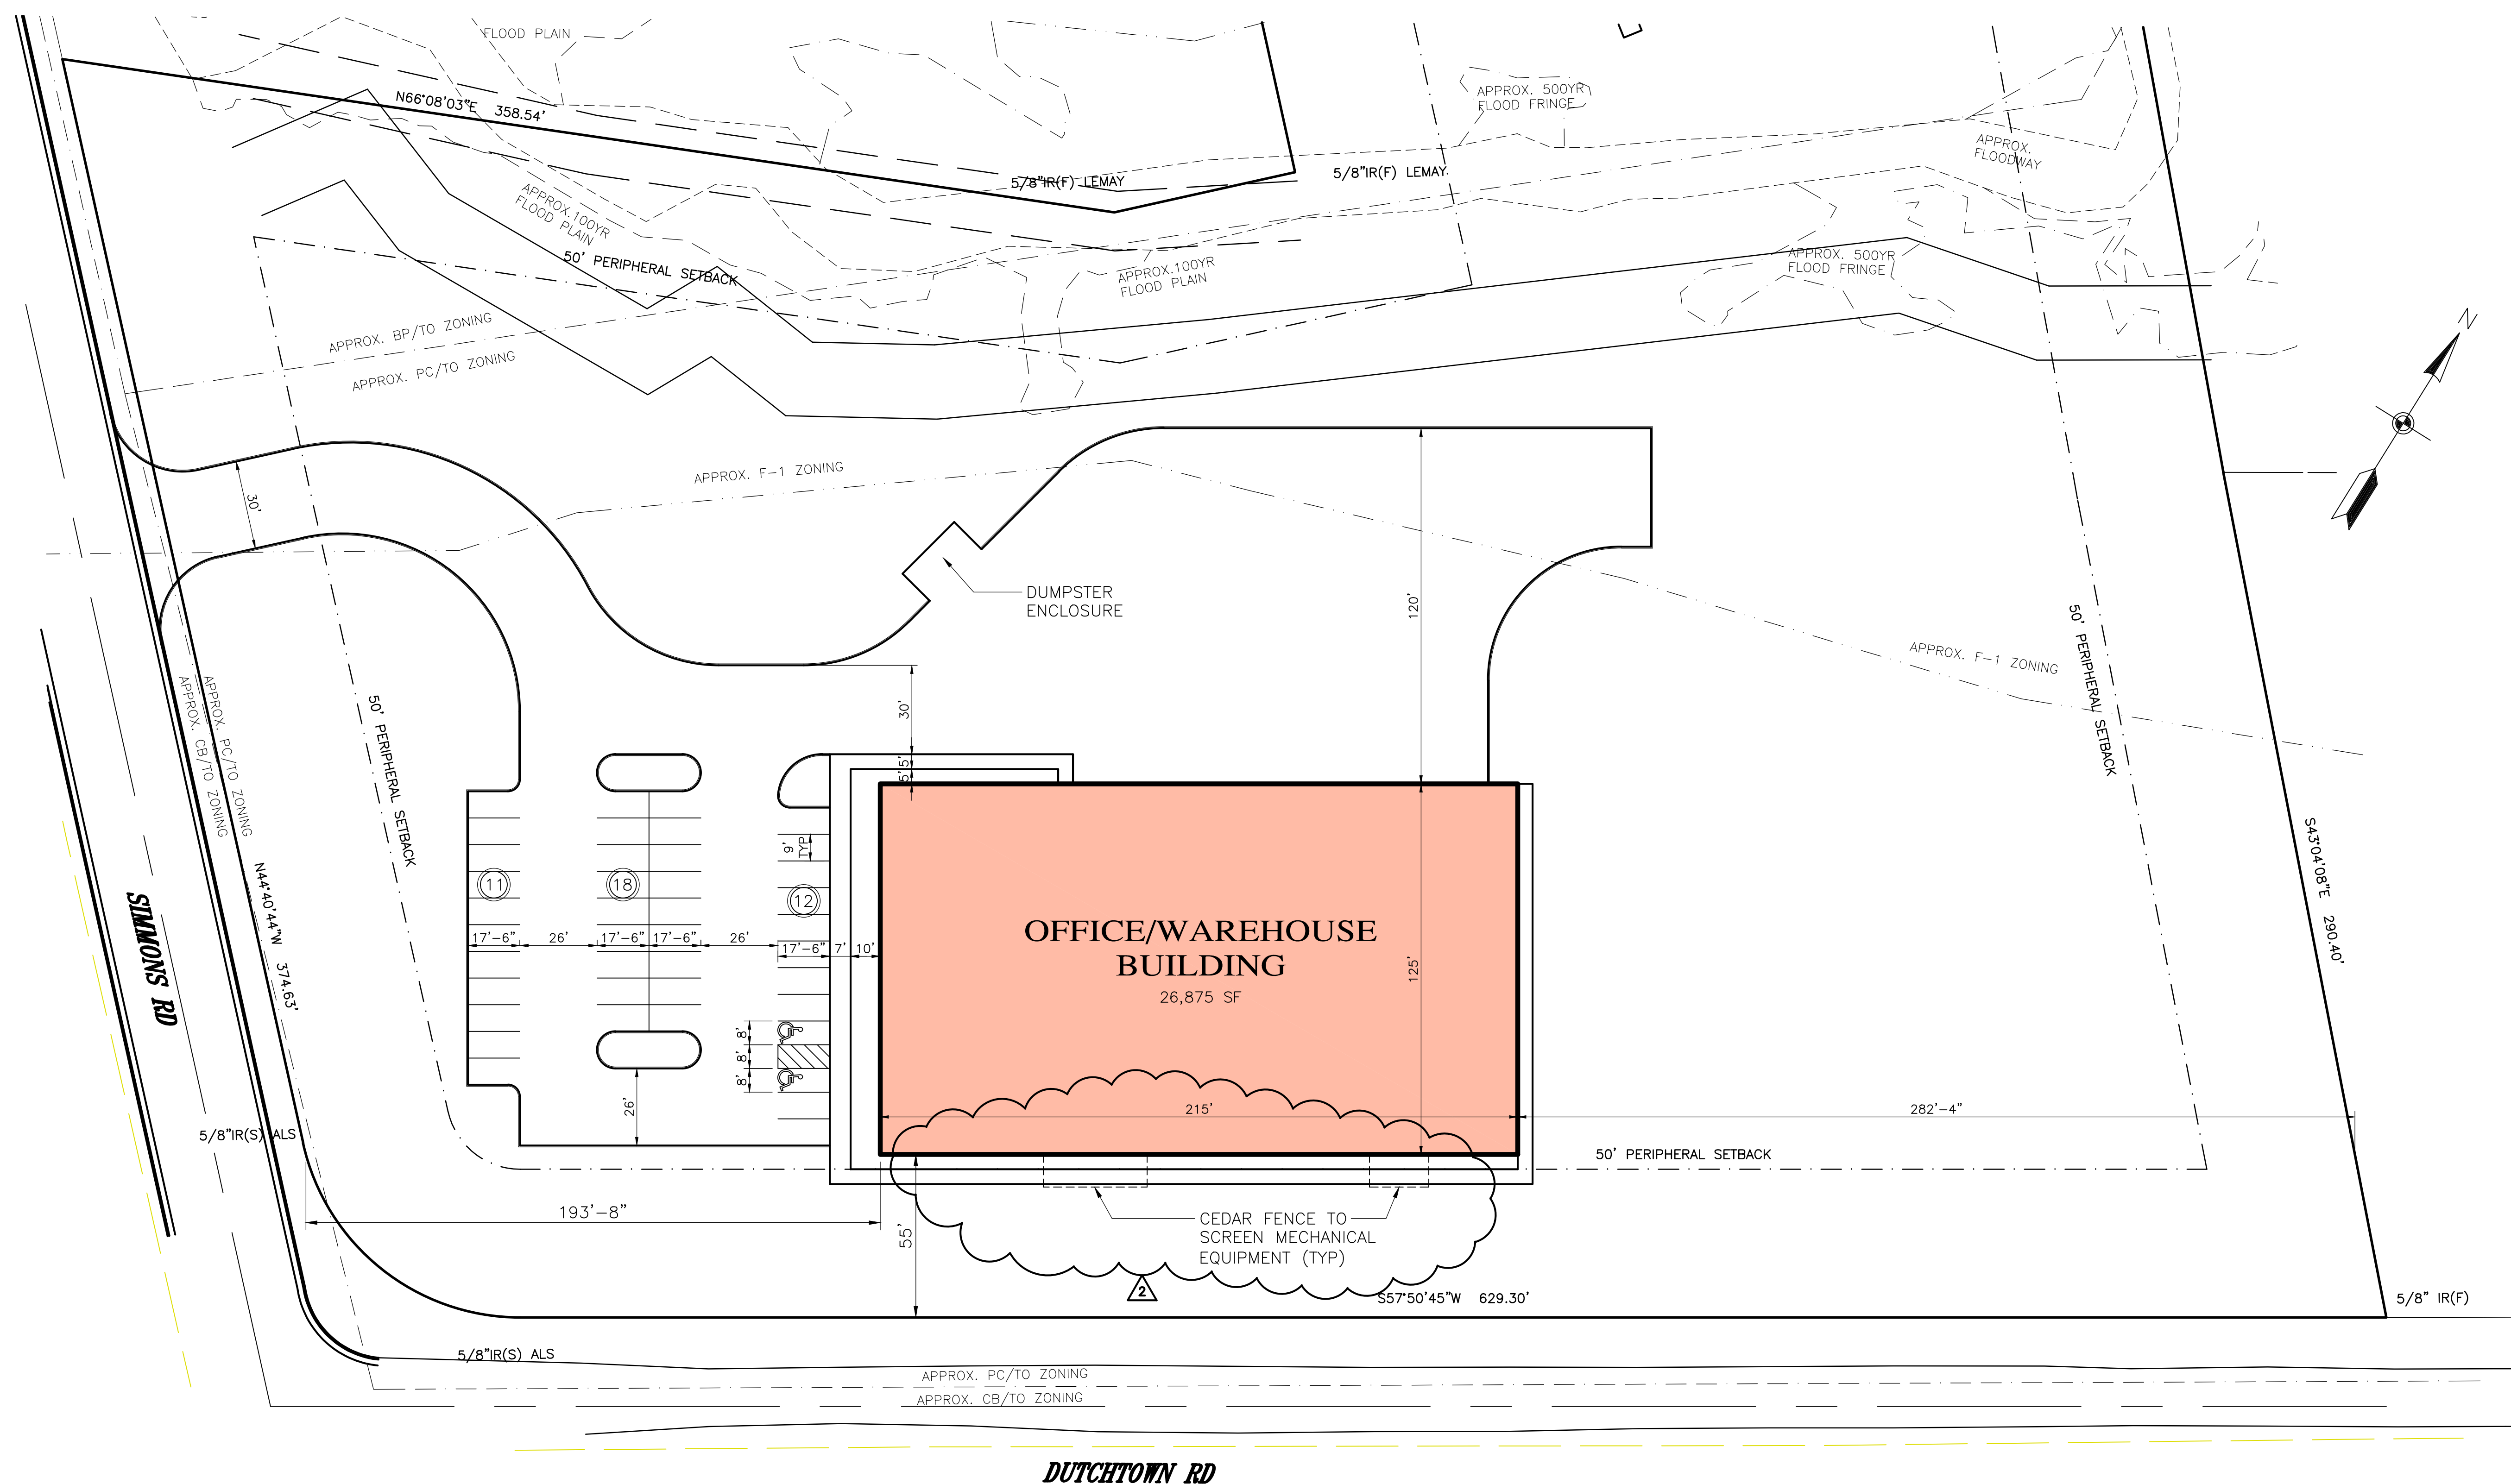

1-N-17-UR
Revised: 12/29/2016

<u>SITE DATA:</u>		
Lot Area	11,23±	Acres (489,311 S.F.)
Total Building Area	26,875	S.F.
Ground Area Coverage	26,875 / 489,311	= 5%
Floor Area Ratio	26,875 / 489,311	= 5%
Impervious Area Ratio	82,097 / 489,311	= 17%
Parking Provided	41	Spaces
5,000 S.F. Office / 21,875 S.F. Industrial		
Parking Required (TTCDA)	37 min / 56 max	
Parking Required (Knox County)	38 min	

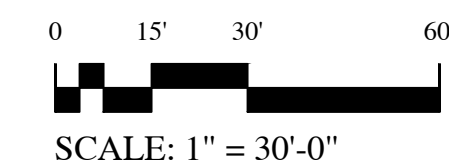


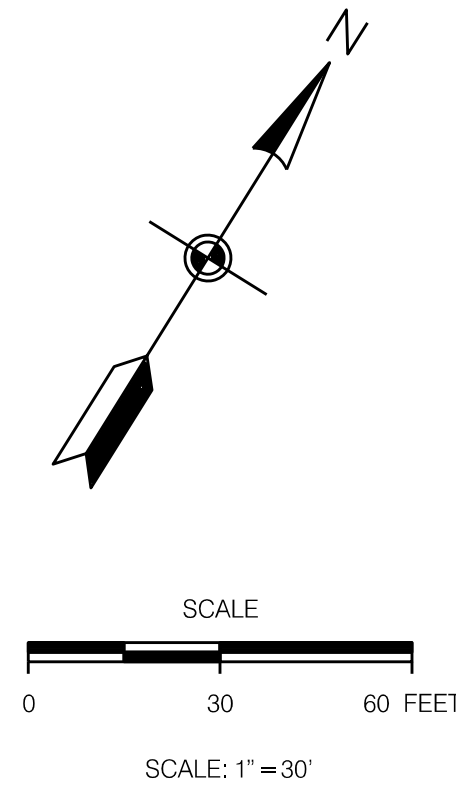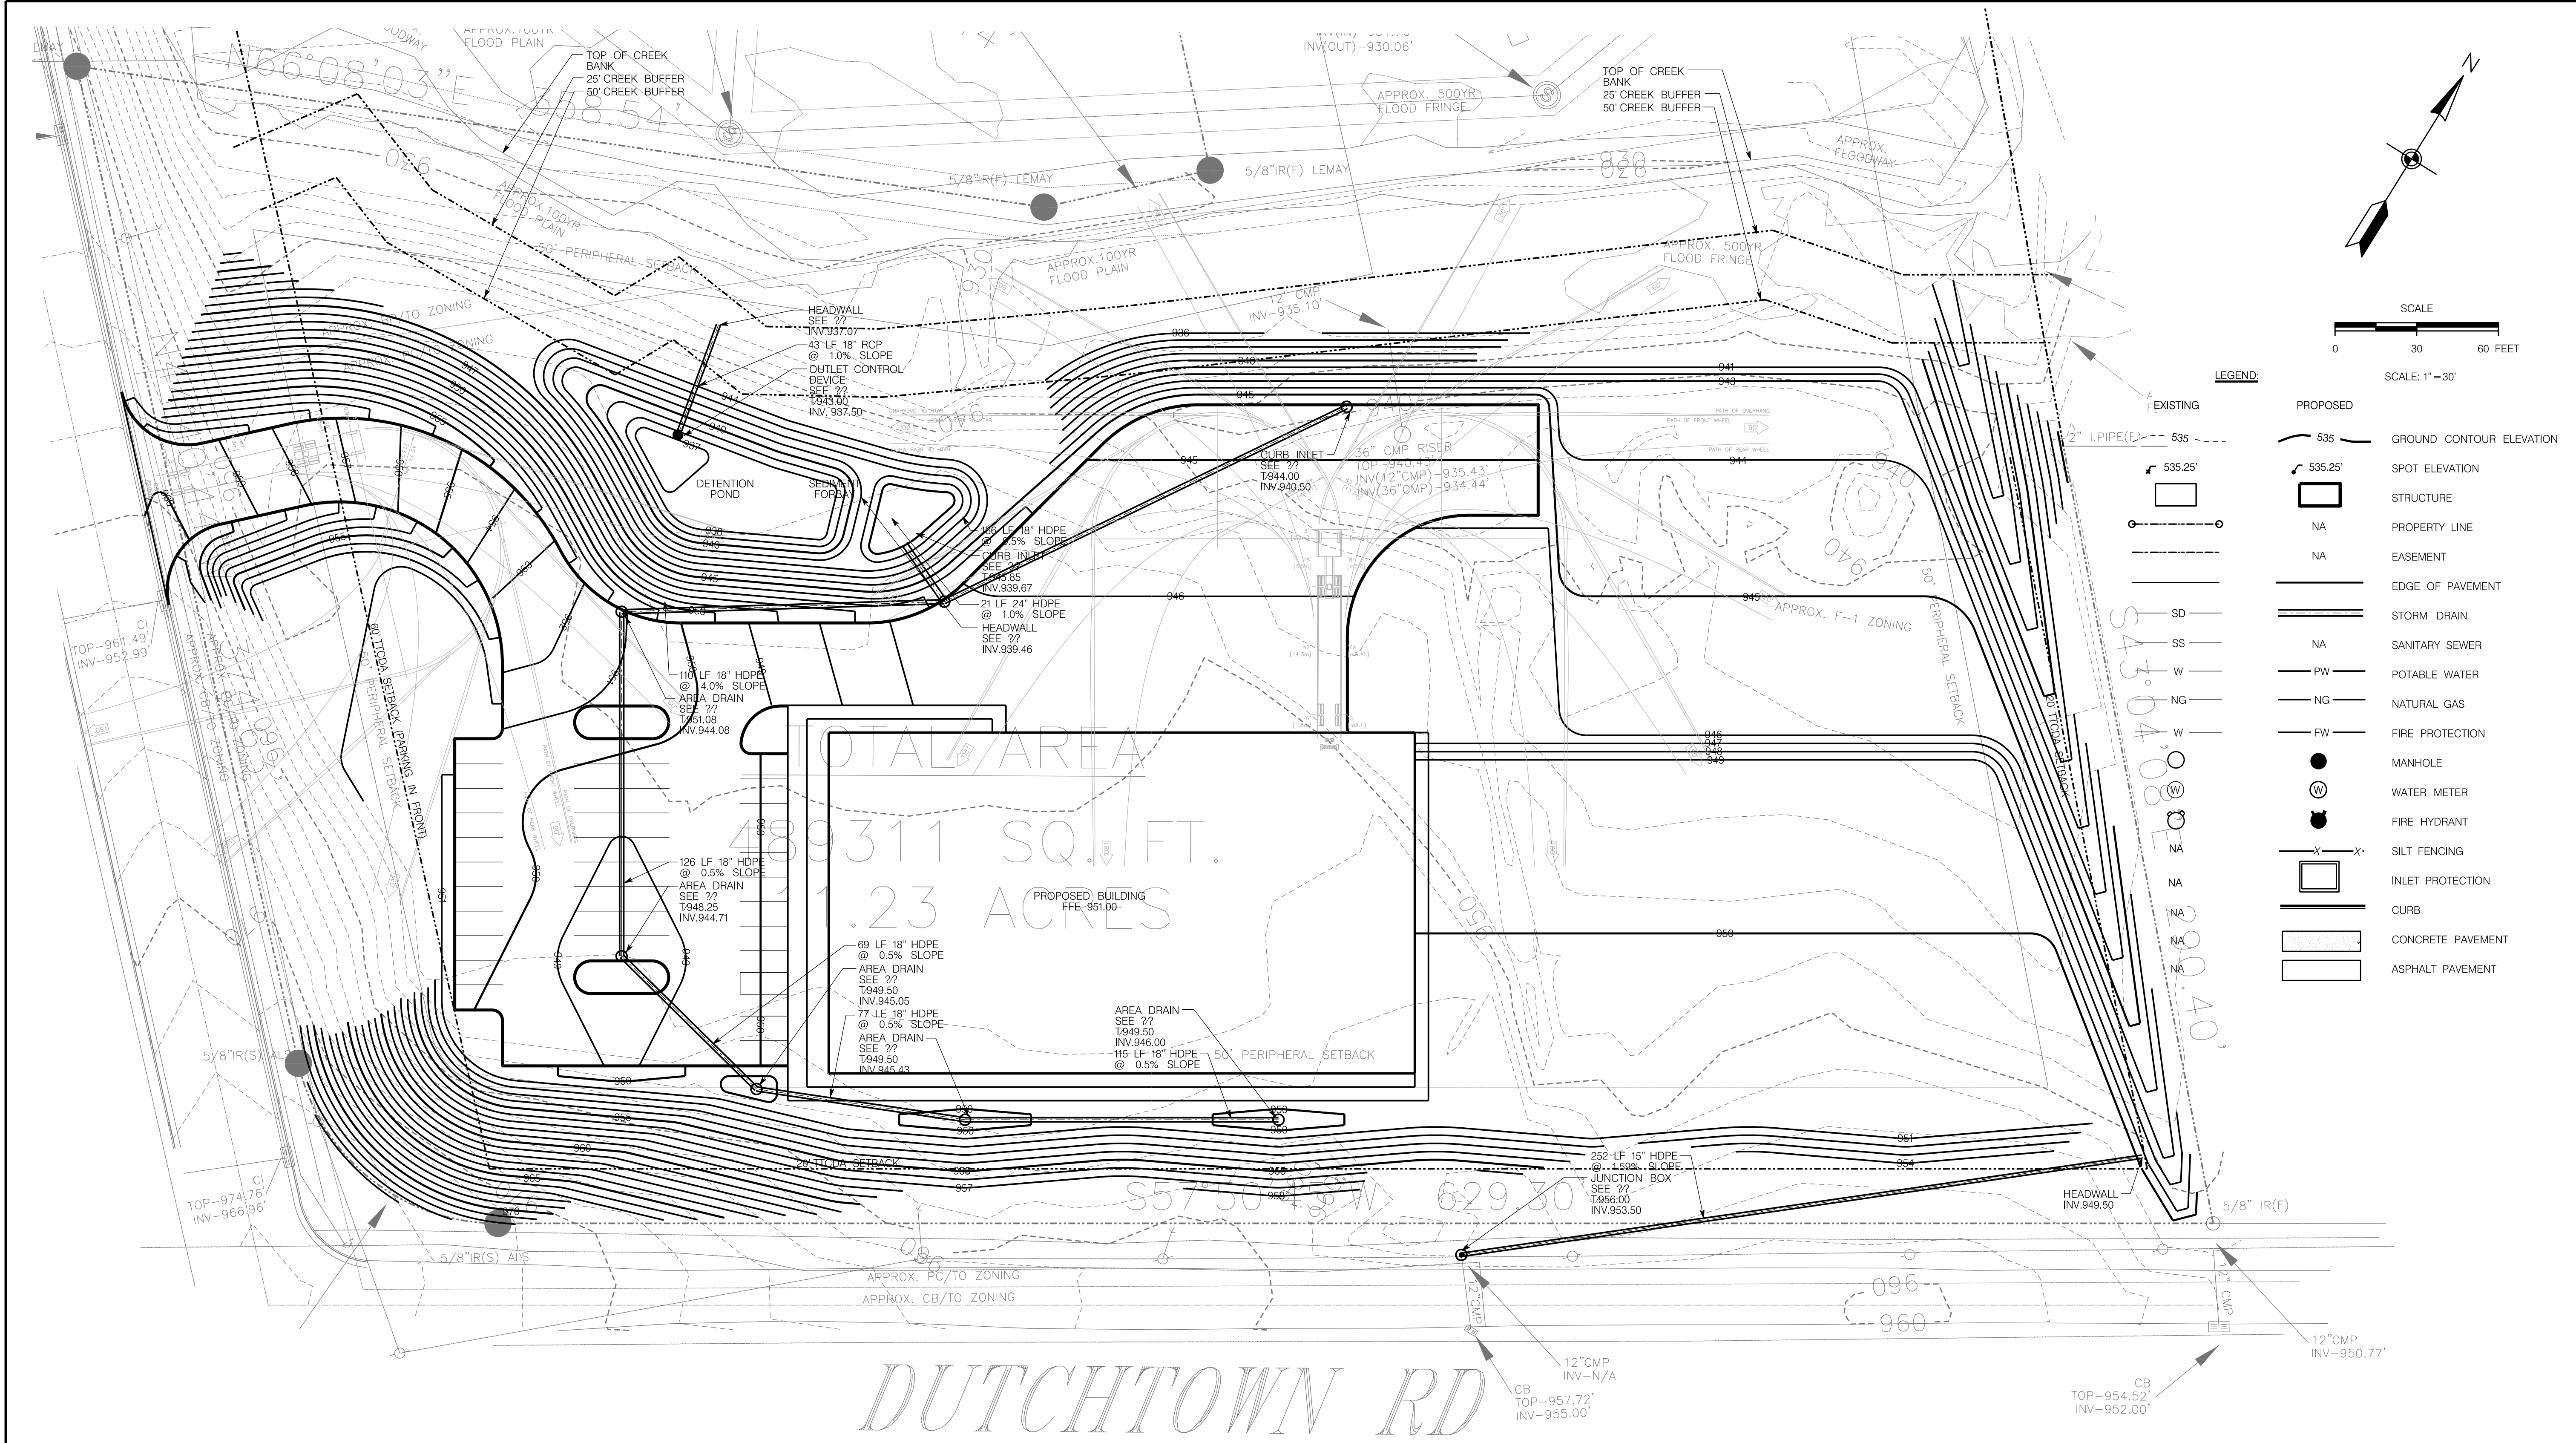

- LEGEND:**
- | EXISTING | PROPOSED | |
|----------|----------|--------------------------|
| 535 | 535 | GROUND CONTOUR ELEVATION |
| 535.25' | 535.25' | SPOT ELEVATION |
| [Symbol] | [Symbol] | STRUCTURE |
| NA | NA | PROPERTY LINE |
| NA | NA | EASEMENT |
| [Symbol] | [Symbol] | EDGE OF PAVEMENT |
| SD | SD | STORM DRAIN |
| SS | SS | SANITARY SEWER |
| W | W | POTABLE WATER |
| NG | NG | NATURAL GAS |
| FW | FW | FIRE PROTECTION |
| ● | ● | MANHOLE |
| ⊙ | ⊙ | WATER METER |
| ⊙ | ⊙ | FIRE HYDRANT |
| [Symbol] | [Symbol] | SILT FENCING |
| [Symbol] | [Symbol] | INLET PROTECTION |
| [Symbol] | [Symbol] | CURB |
| [Symbol] | [Symbol] | CONCRETE PAVEMENT |
| [Symbol] | [Symbol] | ASPHALT PAVEMENT |

**WILL ROBINSON
& ASSOCIATES**

131 Brentwood Dr.
Oak Ridge, TN 37830
(865) 386-4200

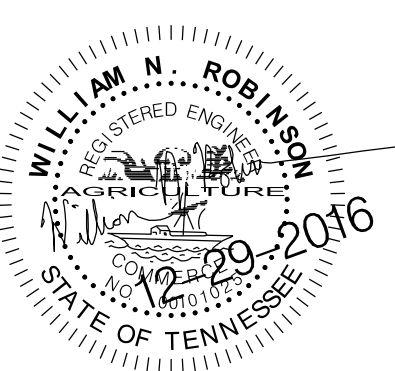

A New Facility for:
MESA MTI Building
Simmons Road

REVISIONS:

DRAWN: WNR
CHECKED: WNR
DATE: 12-29-2016
FILE NAME:
PROJECT NO:

C1.1
SITE GRADING PLAN
DRAWING


1-N-17-UR
Revised: 12/29/2016

DETAIL: SHRUB PLANTING & BED EDGING
NO SCALE

DETAIL: TREE PLANTING (OVER 2" CAL.)
NO SCALE

DETAIL: GRAPE VINE/ARBOREAL PLANTING
NO SCALE

DETAIL: GROUNDCOVER SPACING
NO SCALE

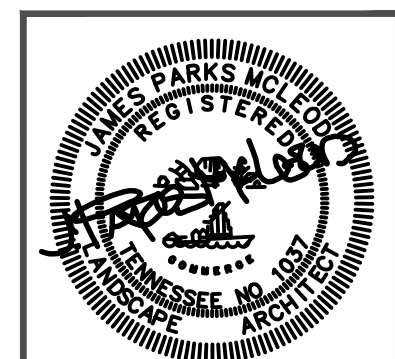

SEALS

REVISIONS

**Mesa Associates, Inc.
Landscape Compliance Plan
Knox County, Tennessee**

THIS DOCUMENT IS PROPERTY OF
MCLEOD LANDSCAPE ARCHITECTS, LLC.
THE UNAUTHORIZED USE, REPRODUCTION,
OR COPYING OF THIS DOCUMENT IS
STRICTLY PROHIBITED AND IS TO BE
RETURNED UPON REQUEST.

DRAWN JPM
DESIGN JPM
CHECKED
DATE December 2016
SCALE 1"=20'-0"
JOB NO. L1.0
SHEET

L1.0


FLOOR PLAN LEGEND	
FEC	FIRE EXTINGUISHER CABINET
E.W.C.	ELECTRIC WATER COOLER
E.P.	ELECTRICAL PANEL
NOTE A →	SEE FLOOR PLAN KEYED NOTES
└─┘	CORNER GUARD, SEE SPECS
▬▬▬	FIRE WALL AND SOUND WALL
▬▬▬▬▬	NEW WALL

- FLOOR PLAN GENERAL NOTES
1.

ALL INTERIOR DIMENSIONS ARE TO FACE OF DRYWALL UNLESS NOTED OTHERWISE. DIMENSIONS ARE NOMINAL (5" WALL IS ACTUALLY 4 3/4"). SEE WALL TYPES FOR EXACT DIMENSIONS.
2.

ALL DOOR NUMBERS SHOWN (A, B, ETC.) ARE KEYED TO THE ROOM IN WHICH THE DOOR OPENS UNLESS NOTED OTHERWISE.
3.


PROVIDE FIRE-RATED FIRE EXTINGUISHER CABINETS IN FIRE RATED WALLS WHERE APPLICABLE.

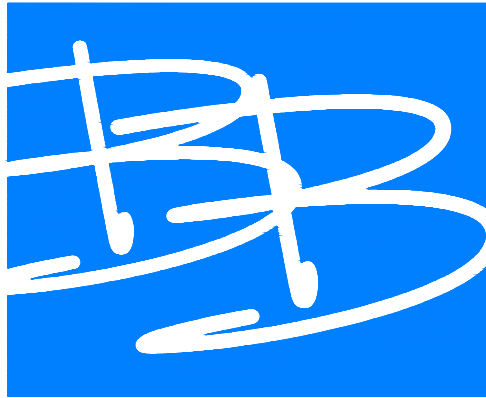

BARRY BYRD
ARCHITECTURE

P.O. Box 5482
Knoxville, TN 37928
(865) 687-6500

Seal:

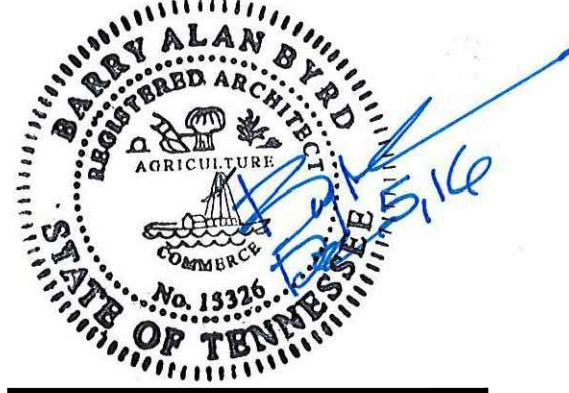

THIS DRAWING IS THE PROPERTY OF BARRY BYRD ARCHITECTURE. ANY USE OR REPRODUCTION IN PART OR IN WHOLE IS PROHIBITED WITHOUT THE EXPRESSED WRITTEN CONSENT OF BARRY BYRD ARCHITECTURE.

Project Name:
MESA OW DD
Drawn By:
RAS

Revisions:		
No.	DATE	DESCRIPTION
1	1-3-17	HVAC SCREENING

Project Title:

MESA MTI
BUILDING




Location:
Knox County, TN

Sheet Contents:
Floor Plan


Date:
December 5, 2016

Sheet Number:
A2.1

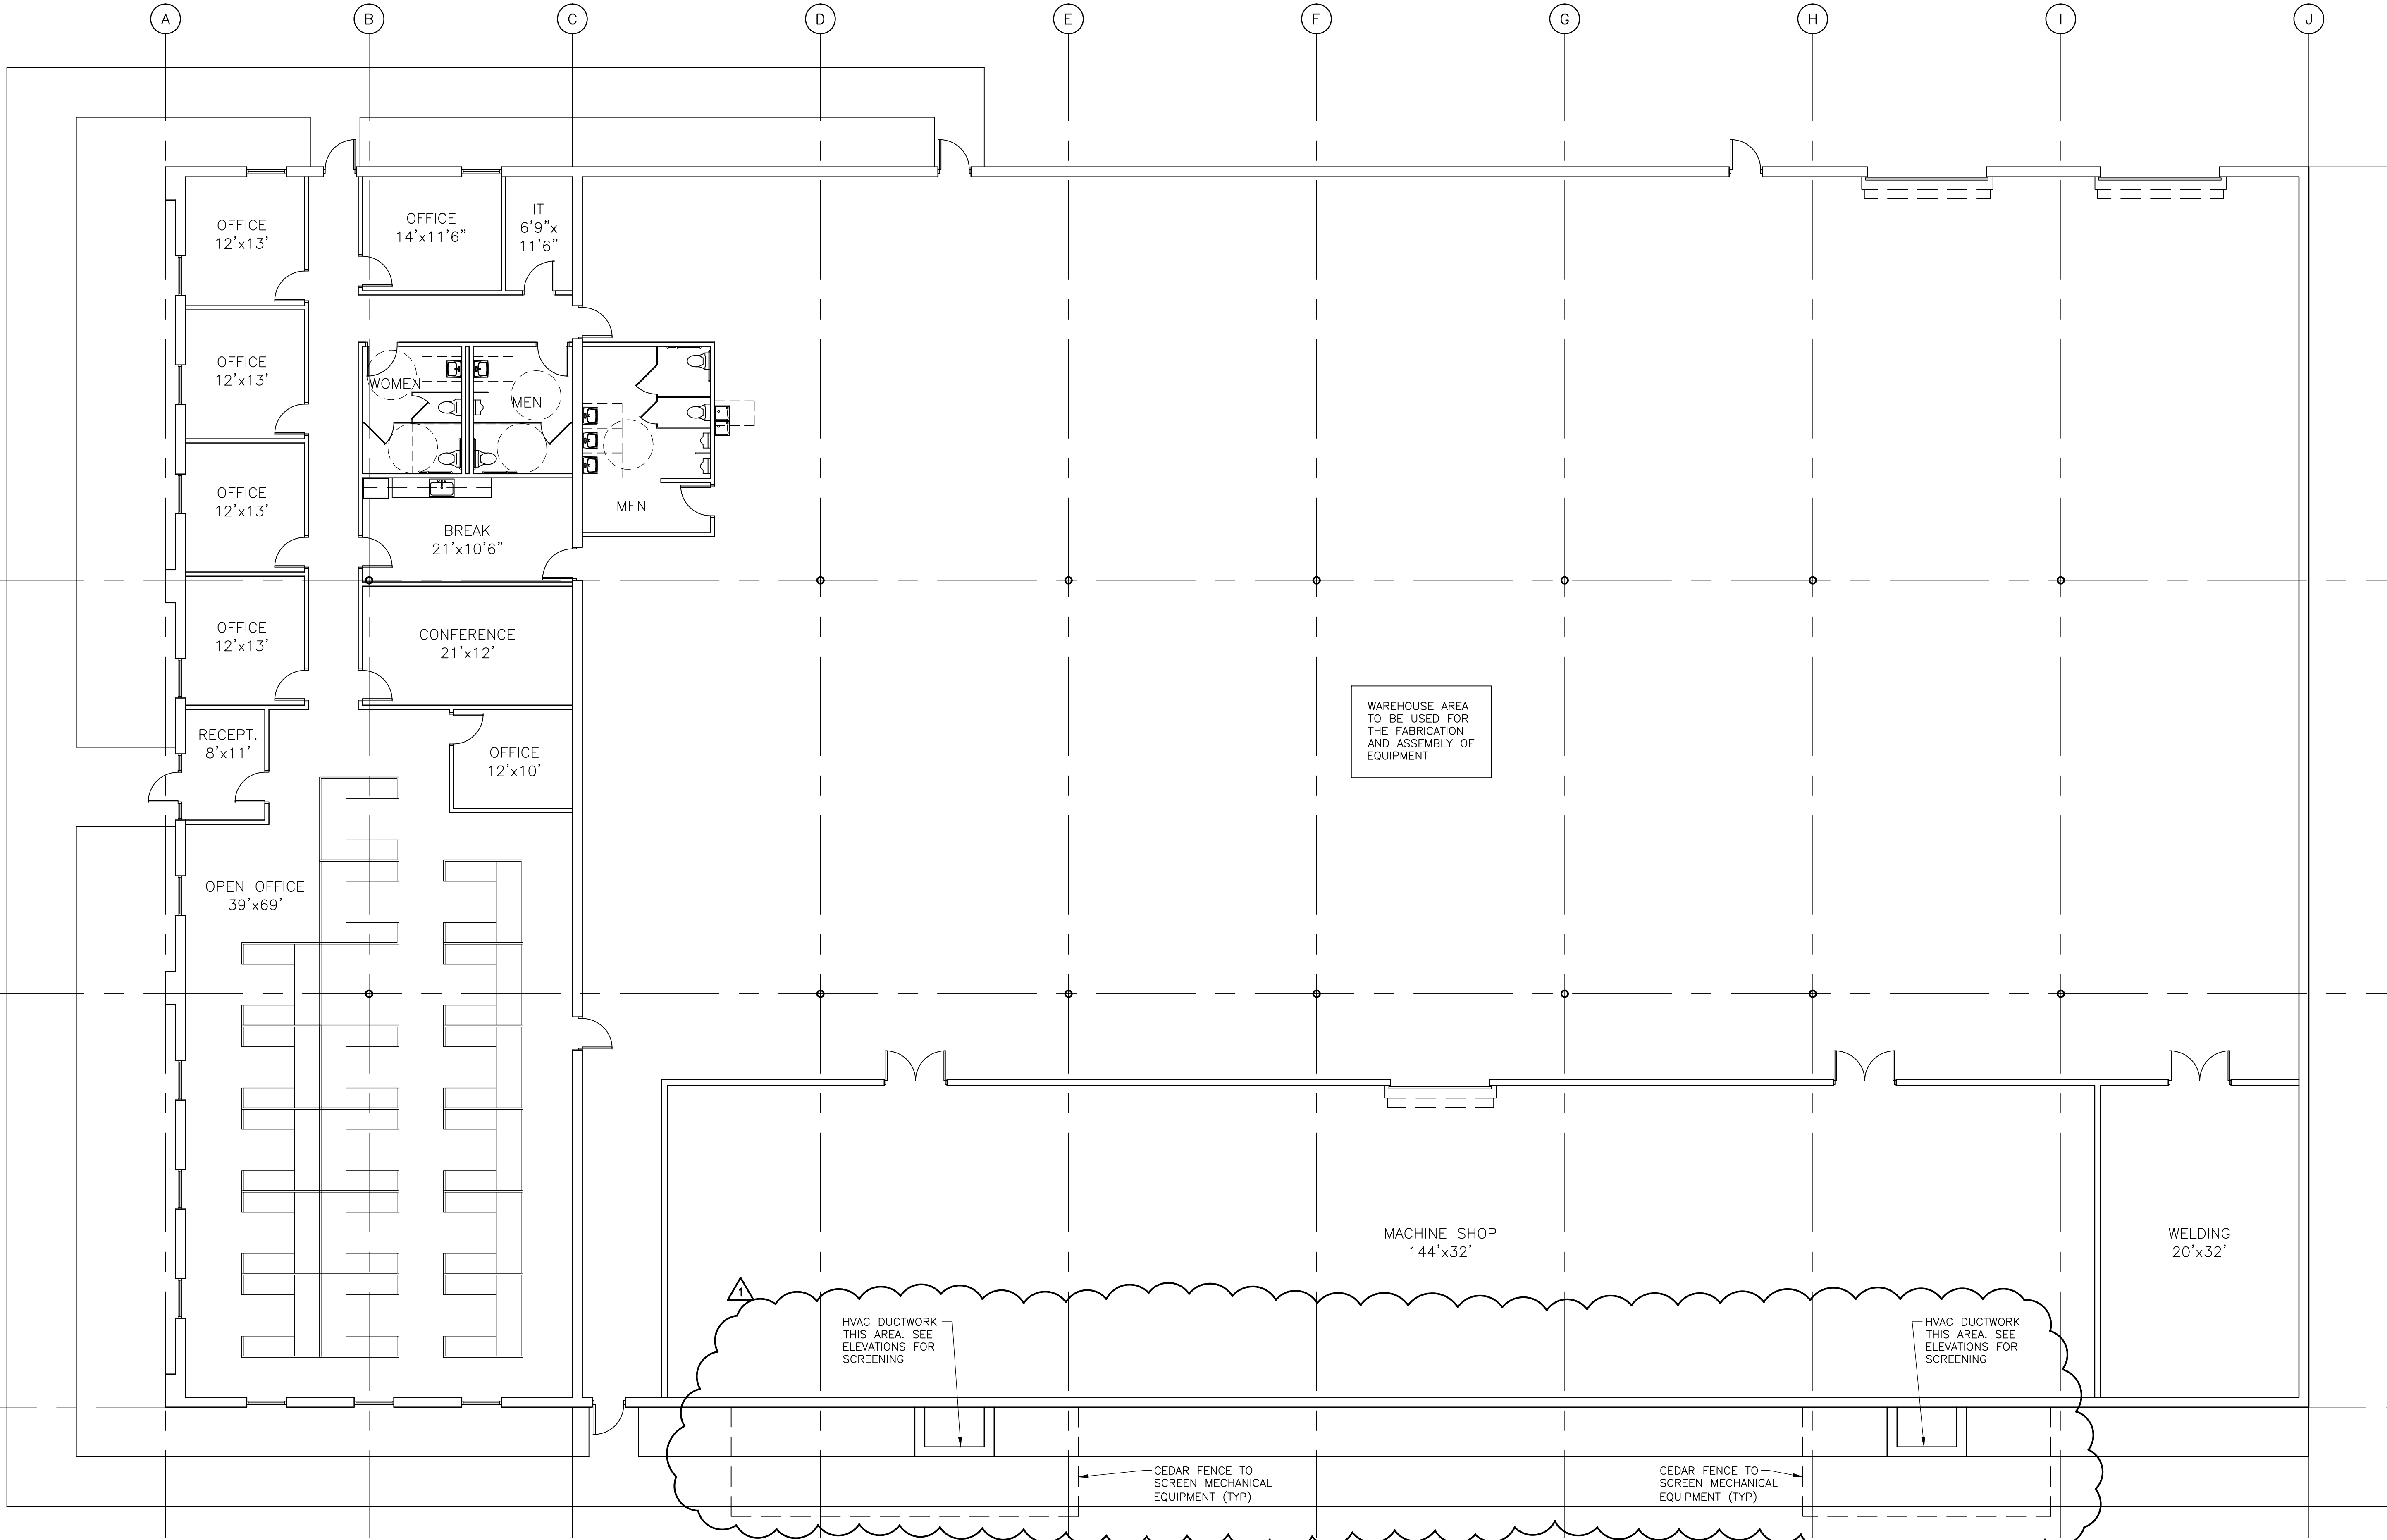

1-N-17-UR Revised: 12/29/2016

1 FLOOR PLAN
A2.1 1/8" = 1' - 0"

 



WEST EXTERIOR ELEVATION

Mesa
Associates, Inc
Knox County Tennessee



NORTH EXTERIOR ELEVATION



EAST EXTERIOR ELEVATION



1-N-17-UR
Revised: 12/29/2016



SOUTH EXTERIOR ELEVATION



**BARRY BYRD
ARCHITECTURE**

P.O. Box 5482
Knoxville, TN 37928
(865) 687-6500

Seal:



THIS DRAWING IS THE PROPERTY OF BARRY BYRD ARCHITECTURE. ANY USE OR REPRODUCTION IN PART OR IN WHOLE IS PROHIBITED WITHOUT THE EXPRESSED WRITTEN CONSENT OF BARRY BYRD ARCHITECTURE.

Project Name:
MESA OW DD

Drawn By:
RAS

Revisions:

No.	DATE	DESCRIPTION
1	12-7-16	MISC. CHANGES
2	1-3-17	HVAC SCREENING

Project Title:

**MESA MTI
BUILDING**



Location:

Knox County, TN

Sheet Contents:


**Exterior
Elevations**

Date:


December 5, 2016

Sheet Number:


A5.1

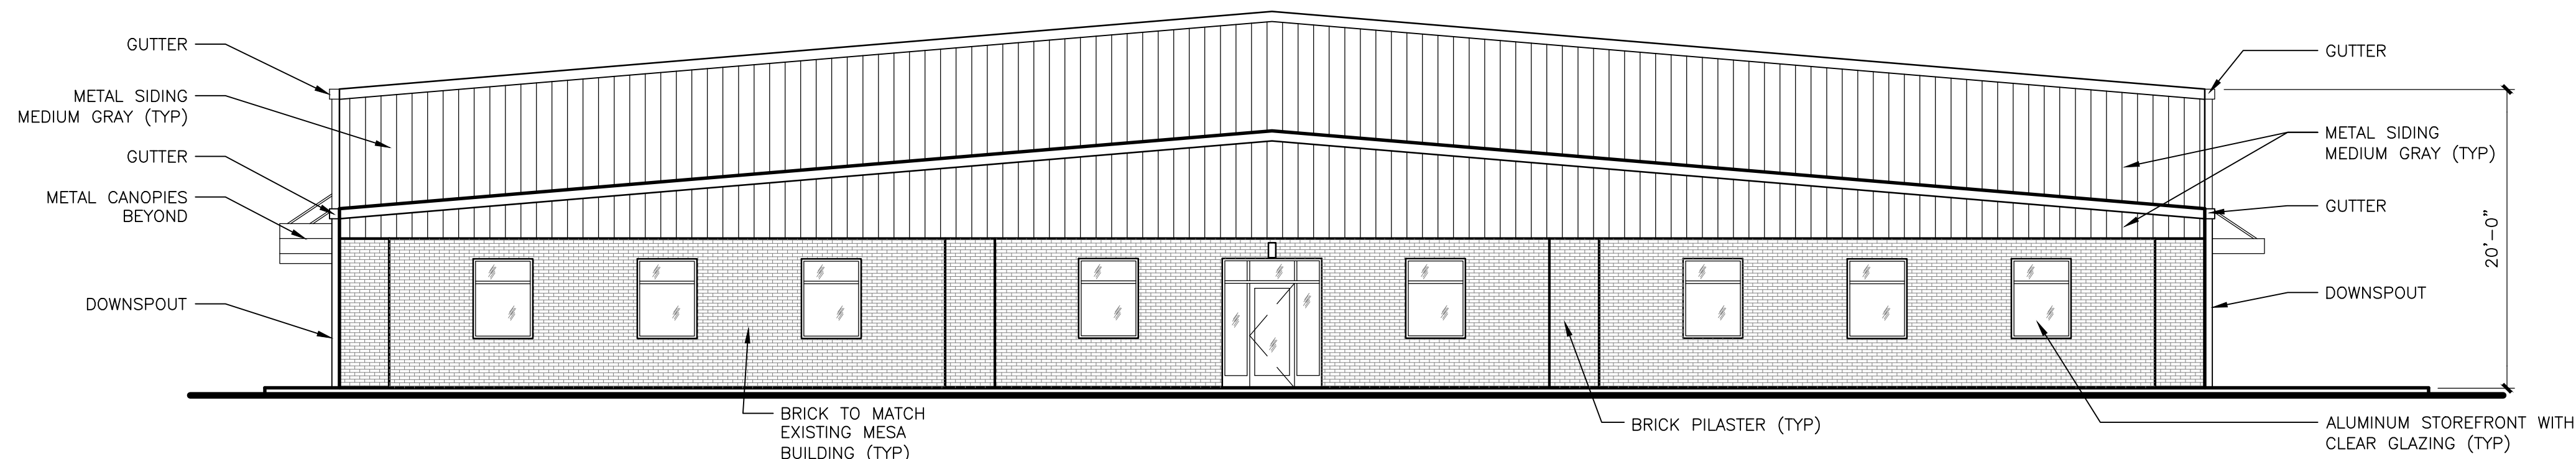


1 WEST EXTERIOR ELEVATION
A5.1 1/8" = 1' - 0"

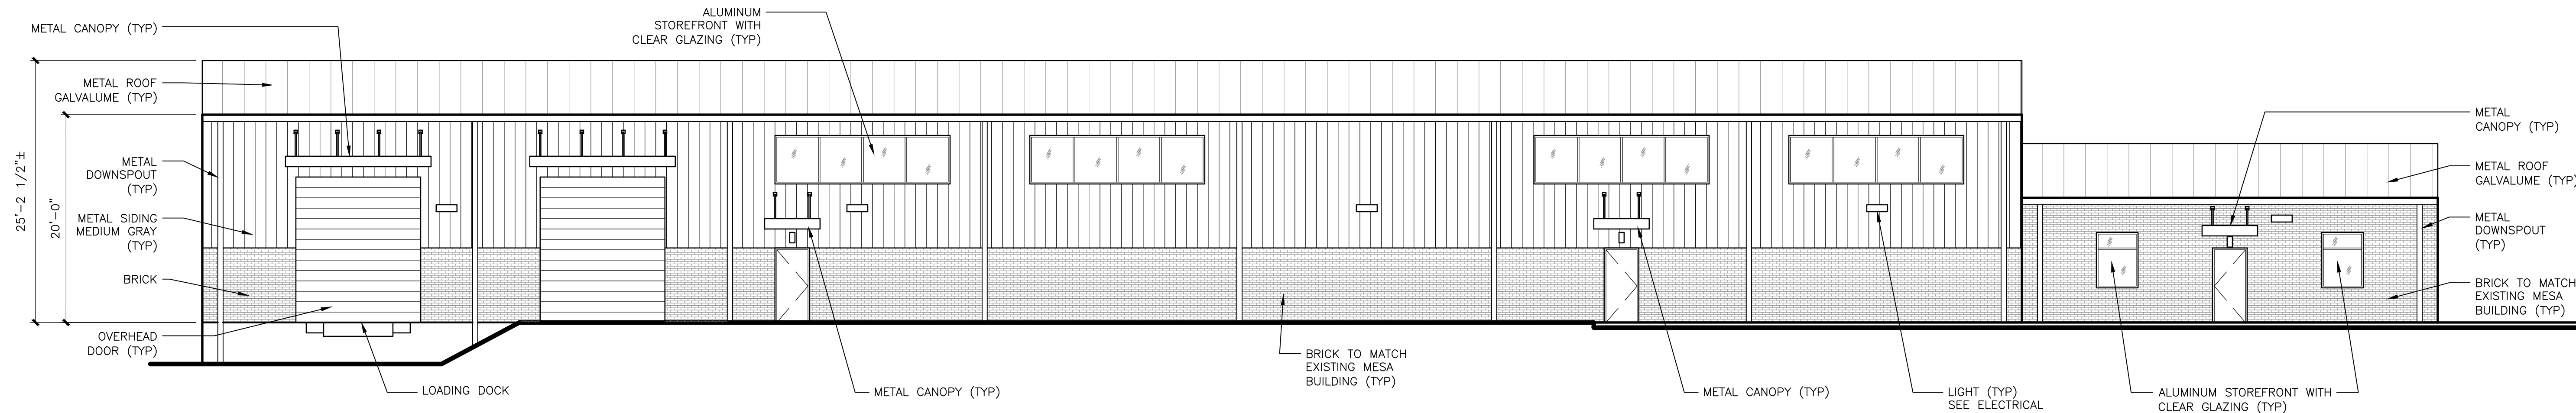

2 NORTH EXTERIOR ELEVATION
A5.1 1/8" = 1' - 0"

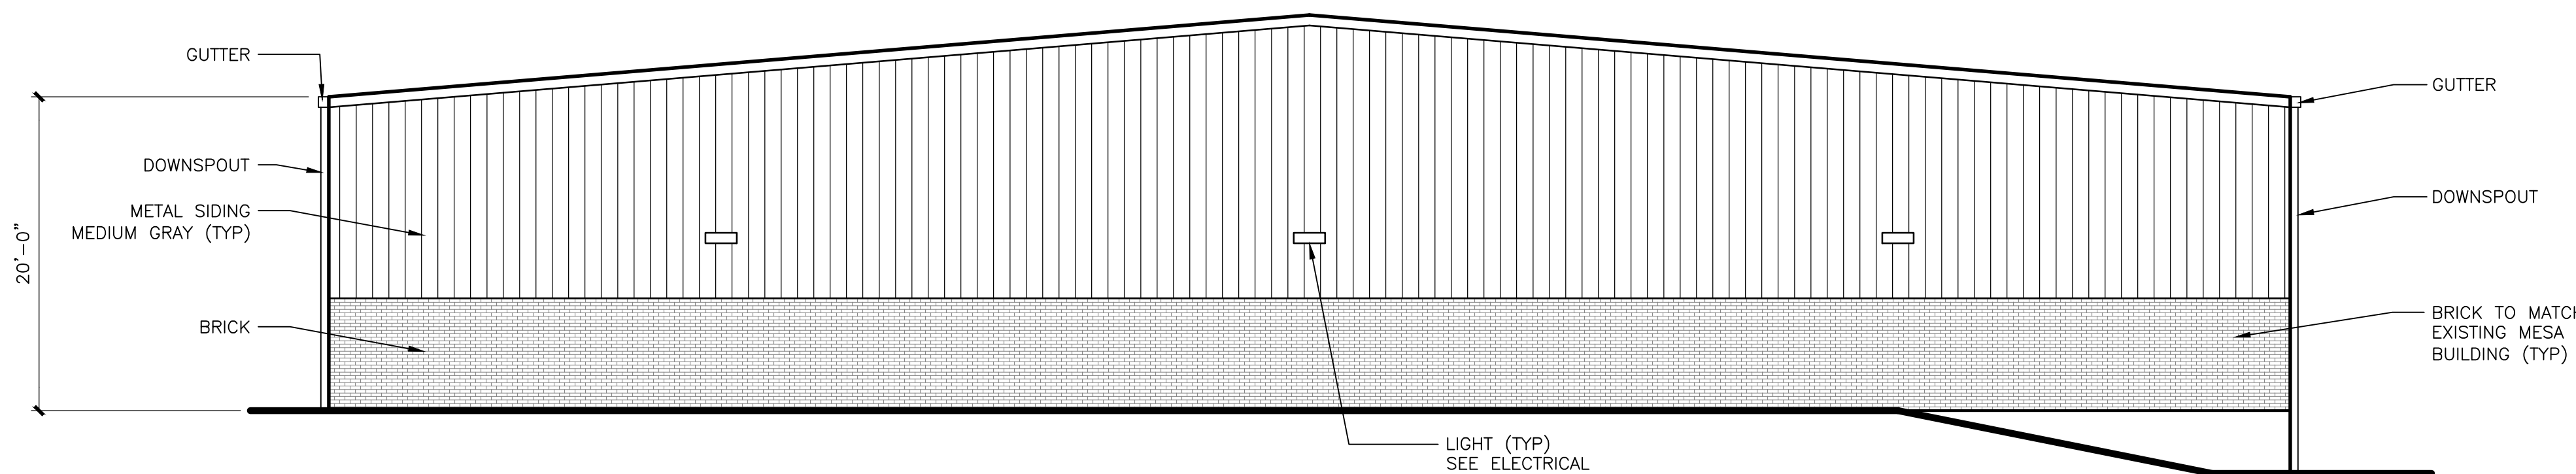

3 EAST EXTERIOR ELEVATION
A5.1 1/8" = 1' - 0"

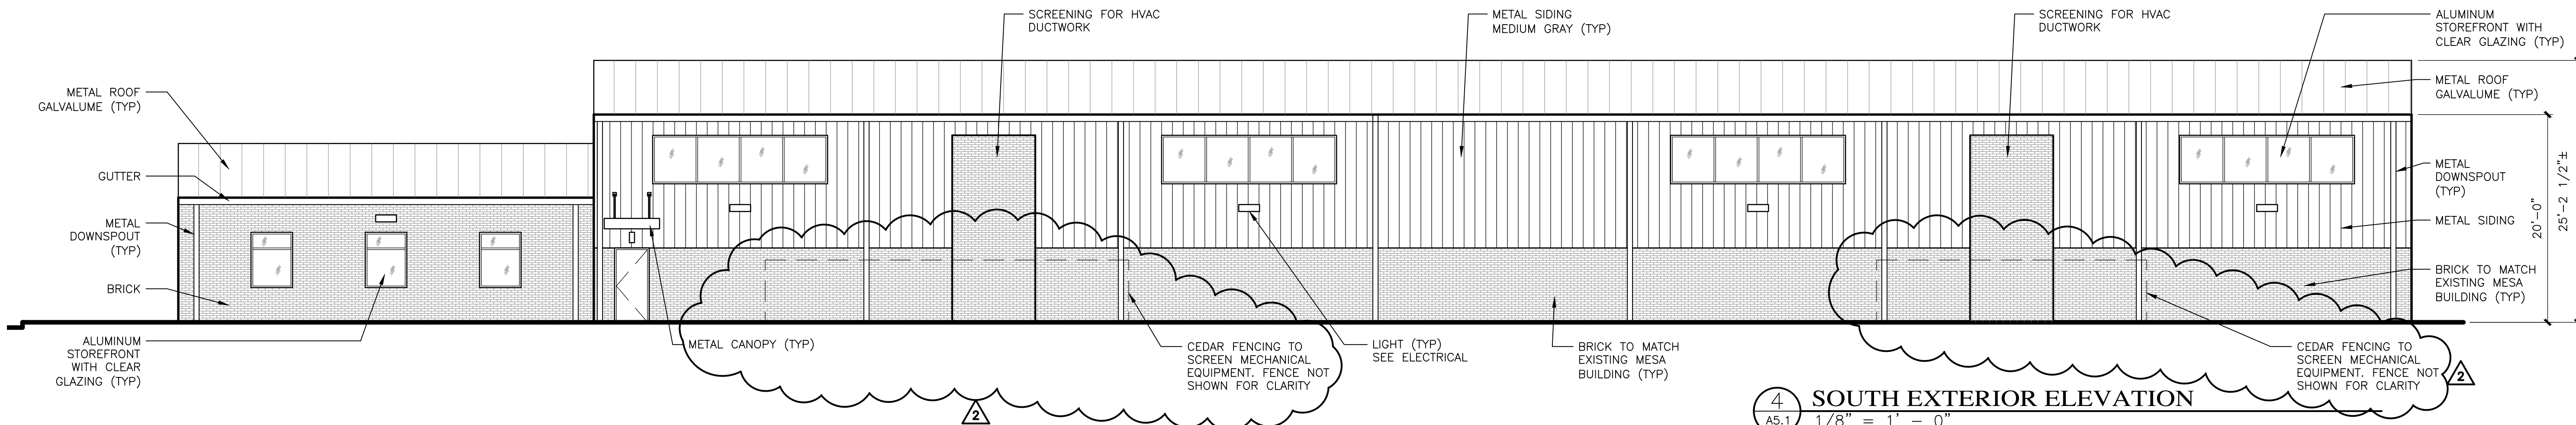

4 SOUTH EXTERIOR ELEVATION
A5.1 1/8" = 1' - 0"

1-N-17-UR
Revised: 12/29/2016