


Lot Description	Parking Spaces Lost
Valet Lot	86
TOC Research	10x (spaces not striped)
Cobble Building	30
Manager's Lot	33
Accessible Lot	28
Discharge Lot	16 (Including Ambulance spaces)
Doctor's Lot	72
ED Parking	31
Total Spaces Lost = 306	

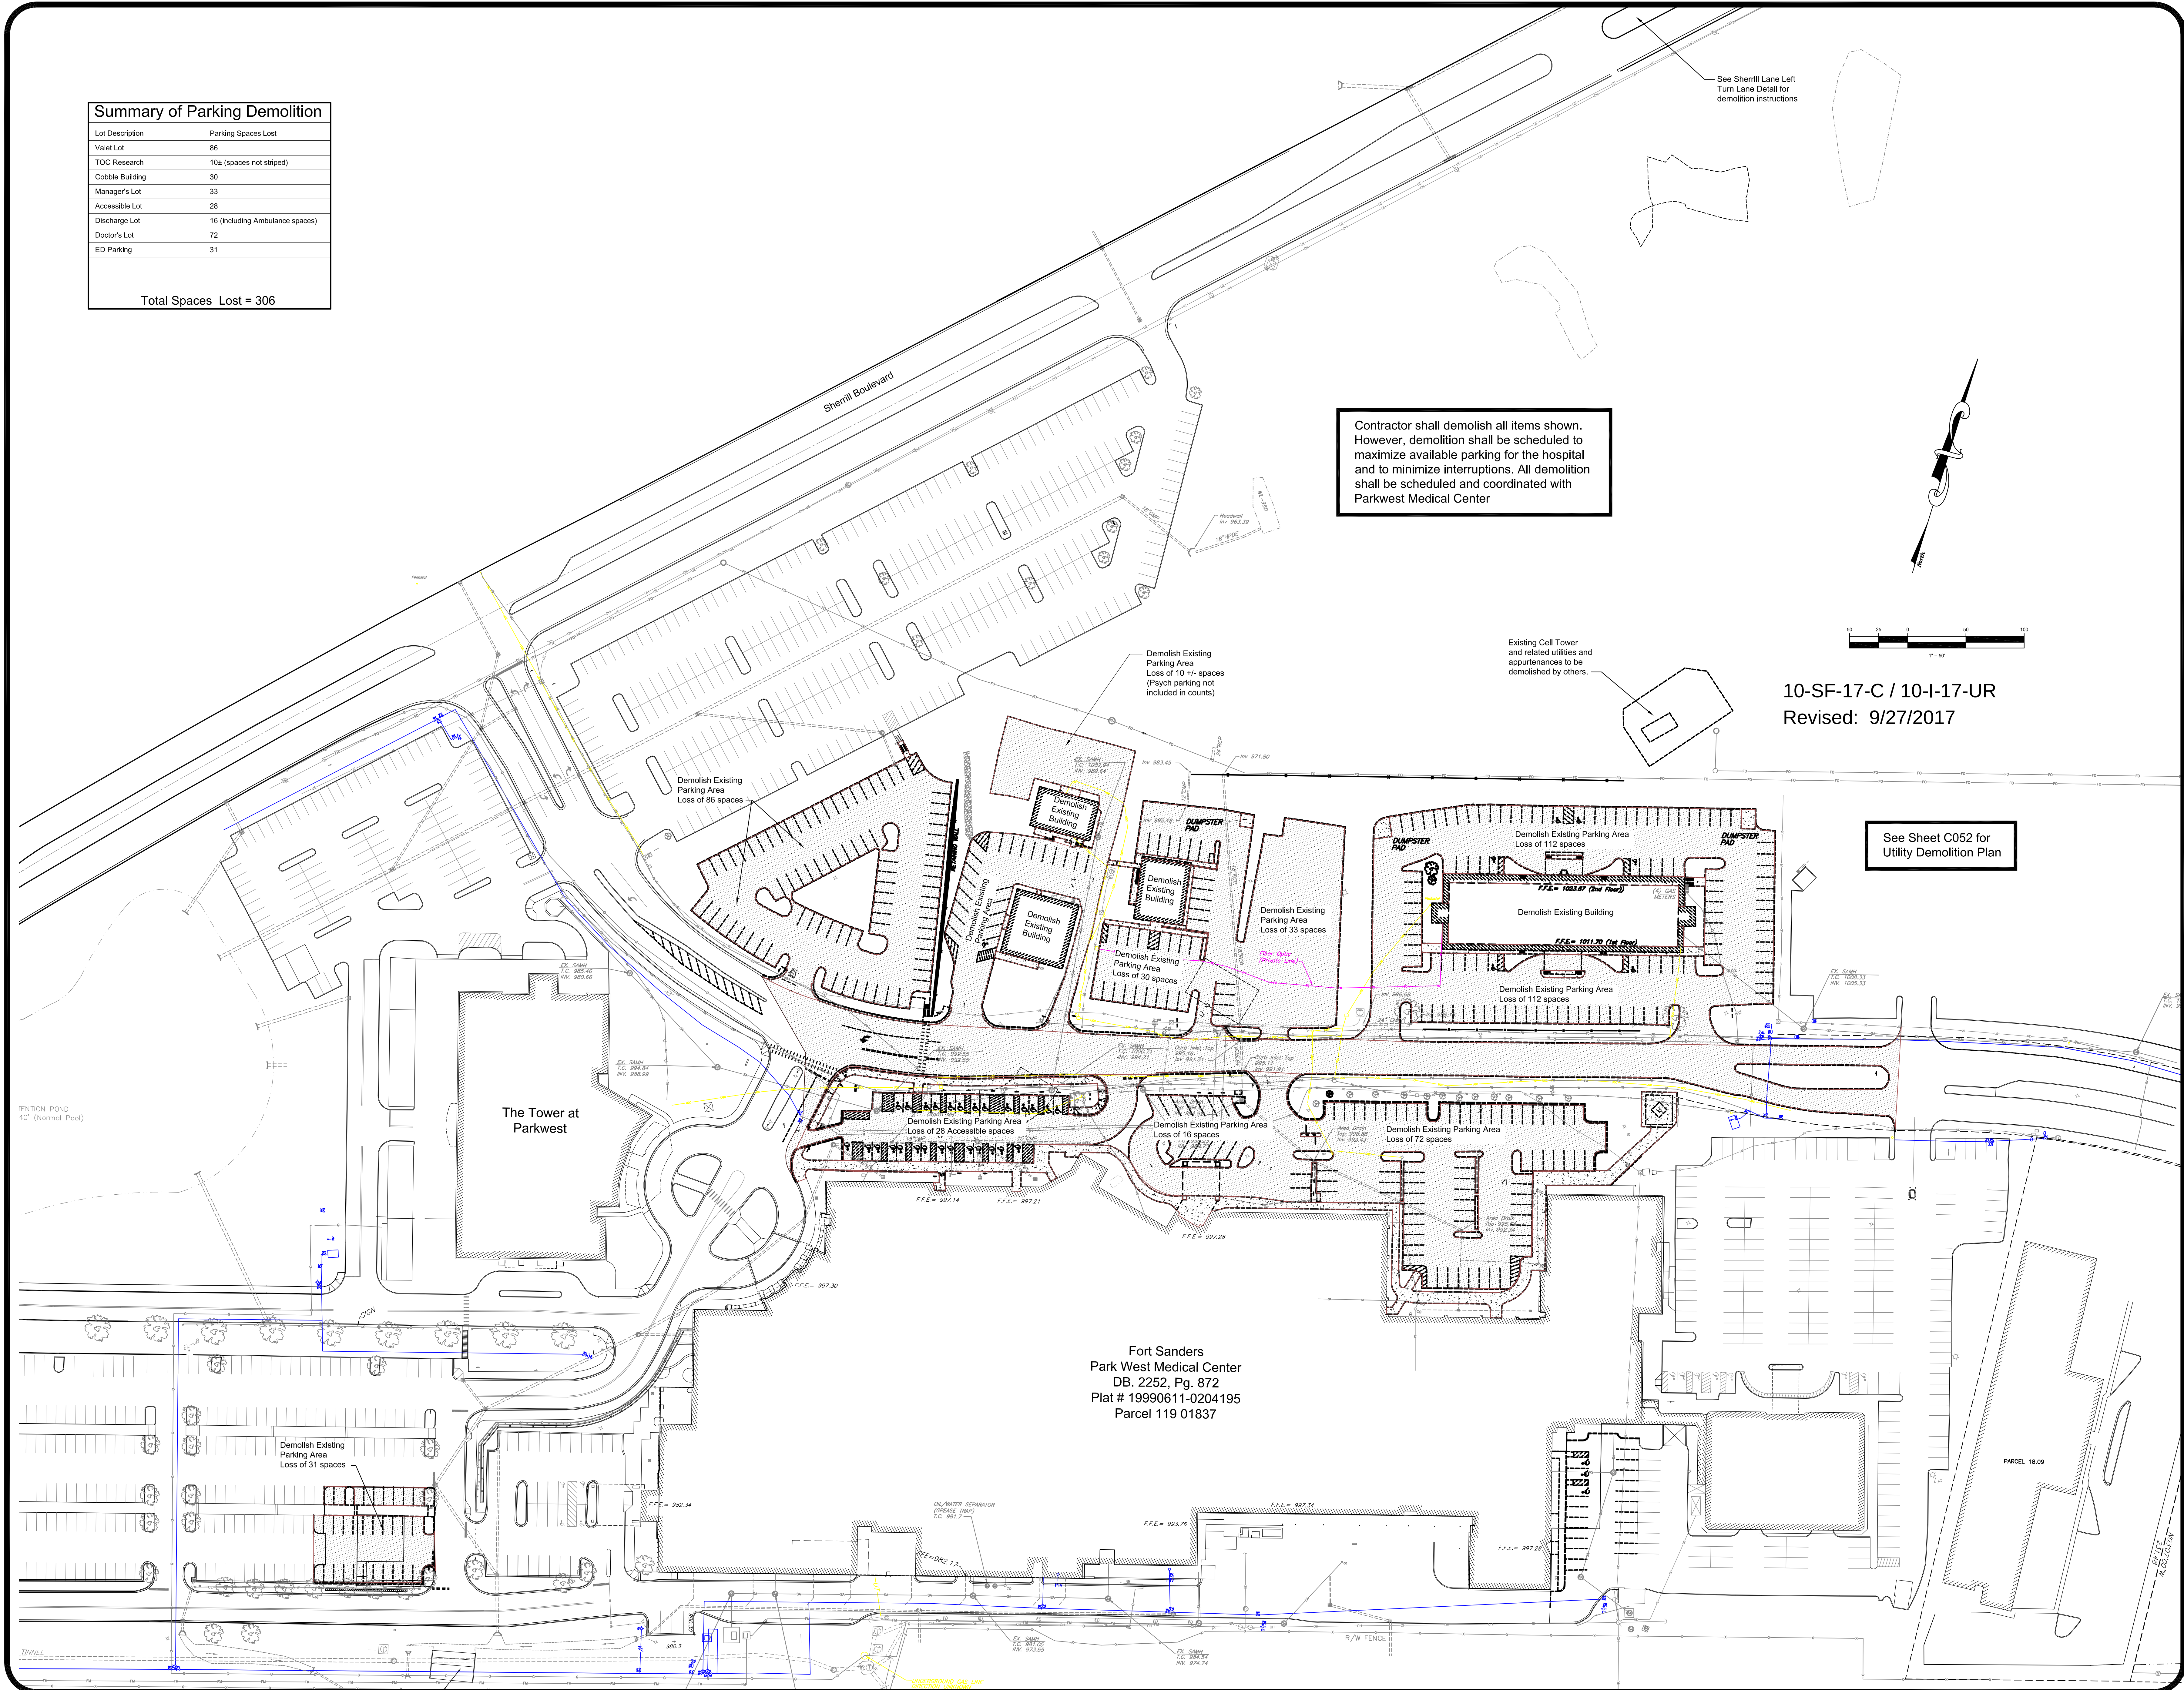

Contractor shall demolish all items shown. However, demolition shall be scheduled to maximize available parking for the hospital and to minimize interruptions. All demolition shall be scheduled and coordinated with Parkwest Medical Center

10-SF-17-C / 10-I-17-UR
Revised: 9/27/2017

See Sheet C052 for
Utility Demolition Plan

Fort Sanders
Park West Medical Center
DB. 2252, Pg. 872
Plat # 19990611-0204195
Parcel 119 01837

Parkwest
MEDICAL CENTER

Covenant
HEALTH

Knoxville, Tennessee



**LAND
DEVELOPMENT
SOLUTIONS**

SIMMONS RD., SUITE K-KNOXVILLE, TENNESSEE 37922
PH. 865-671-2281

description:

No.	Date	Revision


Design
Development
Set

Drawn By	
Checked	
Approved	
Job No.	217001
1"=50' Scale	8-28-2017 Date

C051

Sheet No.

X:\Chad\Parkwest Master Surveys\dwg\Parkwest Expansion\ C101 - Site Plan - PW Expansion.dwg Sep 27, 2017 - 2:09pm blowin - LDS Copyright 2008

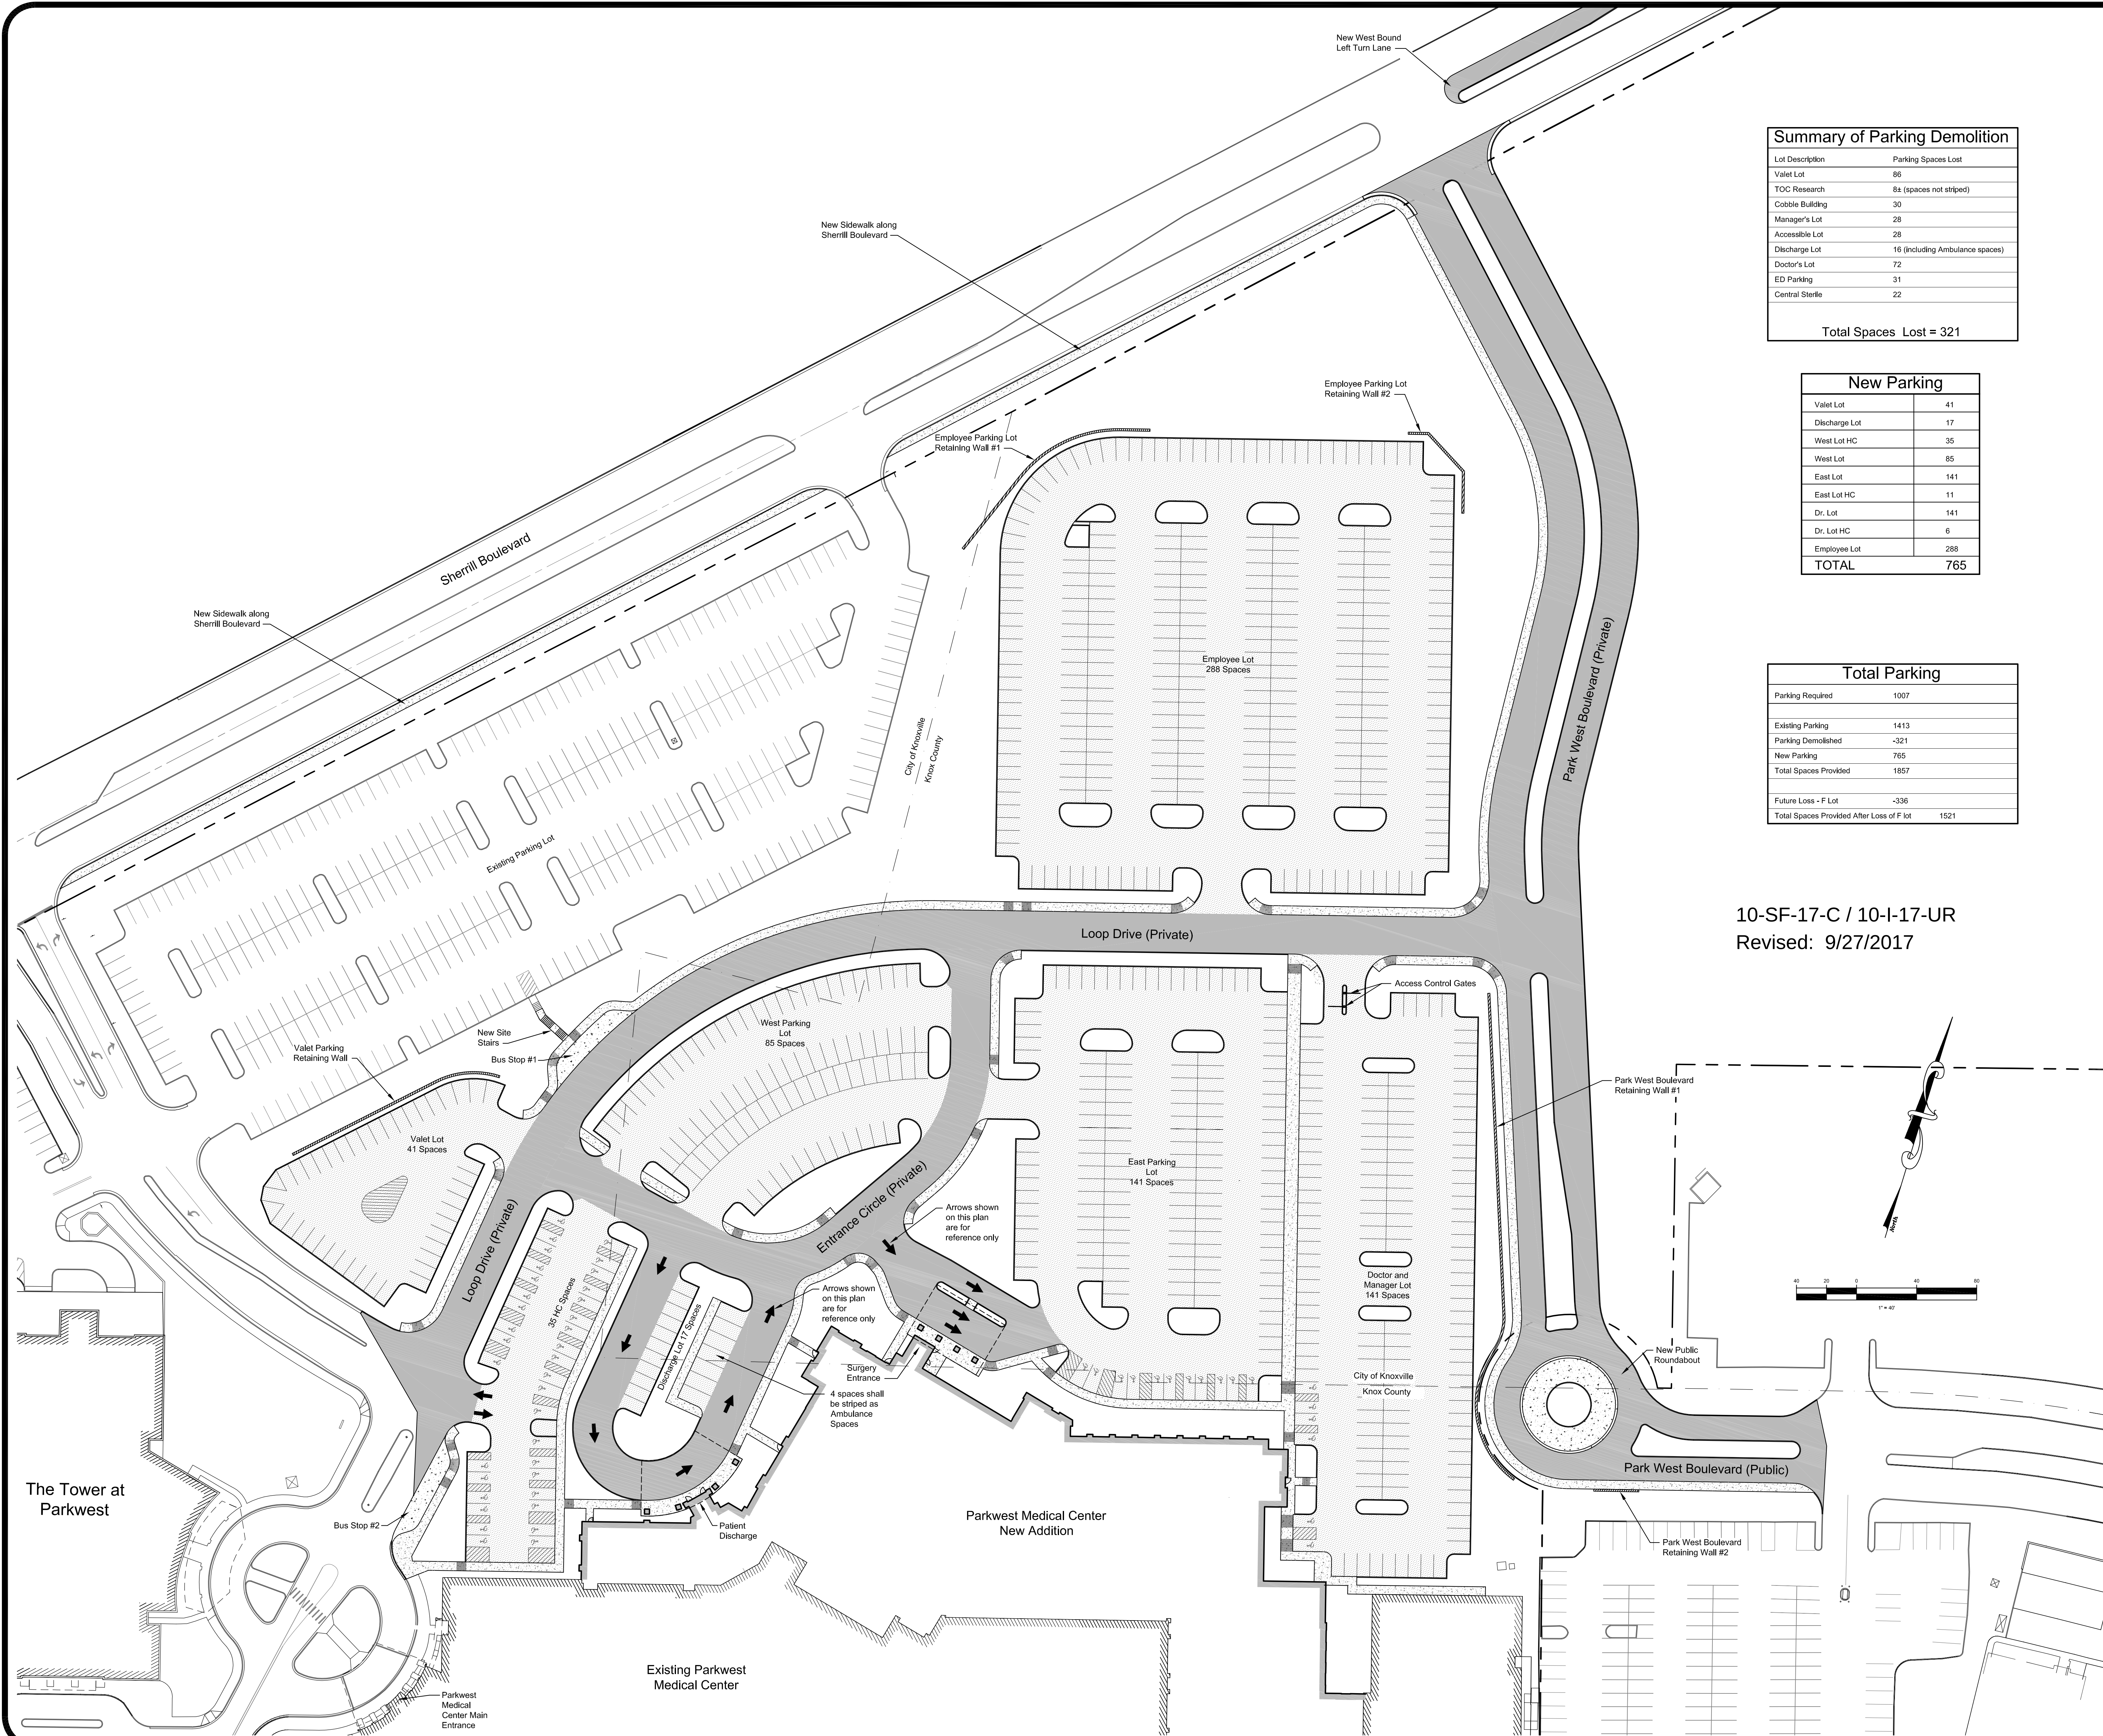


Summary of Parking Demolition	
Lot Description	Parking Spaces Lost
Valet Lot	86
TOC Research	86 (spaces not striped)
Cobble Building	30
Manager's Lot	28
Accessible Lot	28
Discharge Lot	16 (including Ambulance spaces)
Doctor's Lot	72
ED Parking	31
Central Sterile	22
Total Spaces Lost = 321	

New Parking	
Valet Lot	41
Discharge Lot	17
West Lot HC	35
West Lot	85
East Lot	141
East Lot HC	11
Dr. Lot	141
Dr. Lot HC	6
Employee Lot	288
TOTAL	765

Total Parking	
Parking Required	1007
Existing Parking	1413
Parking Demolished	-321
New Parking	765
Total Spaces Provided	1857
Future Loss - F Lot	-336
Total Spaces Provided After Loss of F lot	1521






10-SF-17-C / 10-I-17-UR
Revised: 9/27/2017

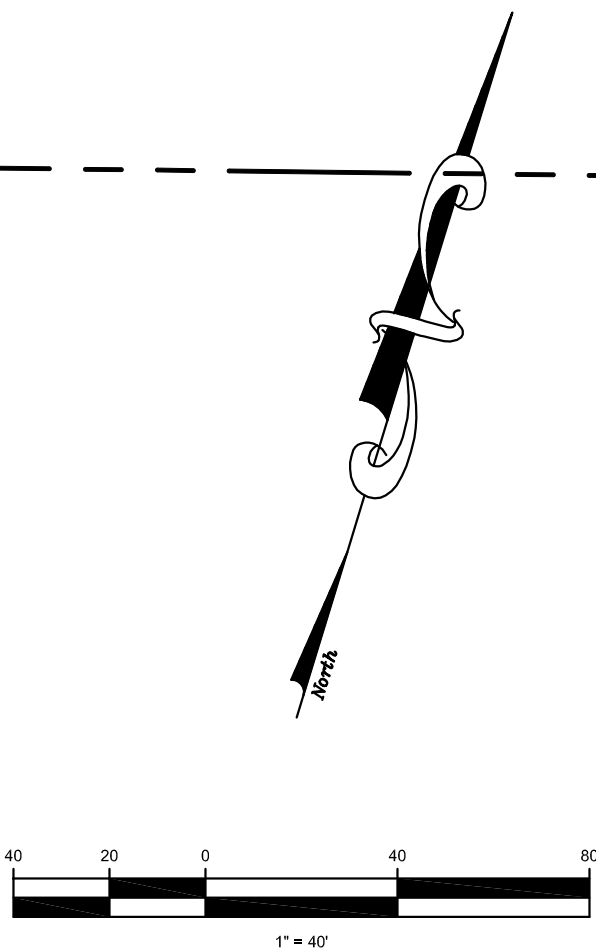

Revision	Date	No.

Drawn By	
Checked	
Approved	
Job No.	217001
1"=40' Scale	9-27-2017 Date

X:\Chad\Parkwest Master Surveys\dwg\Parkwest Expansion\ C501 - Site Details - PW Expansion.dwg Sep 27, 2017 - 1:08pm bbowlin - LDS Copyright 2008

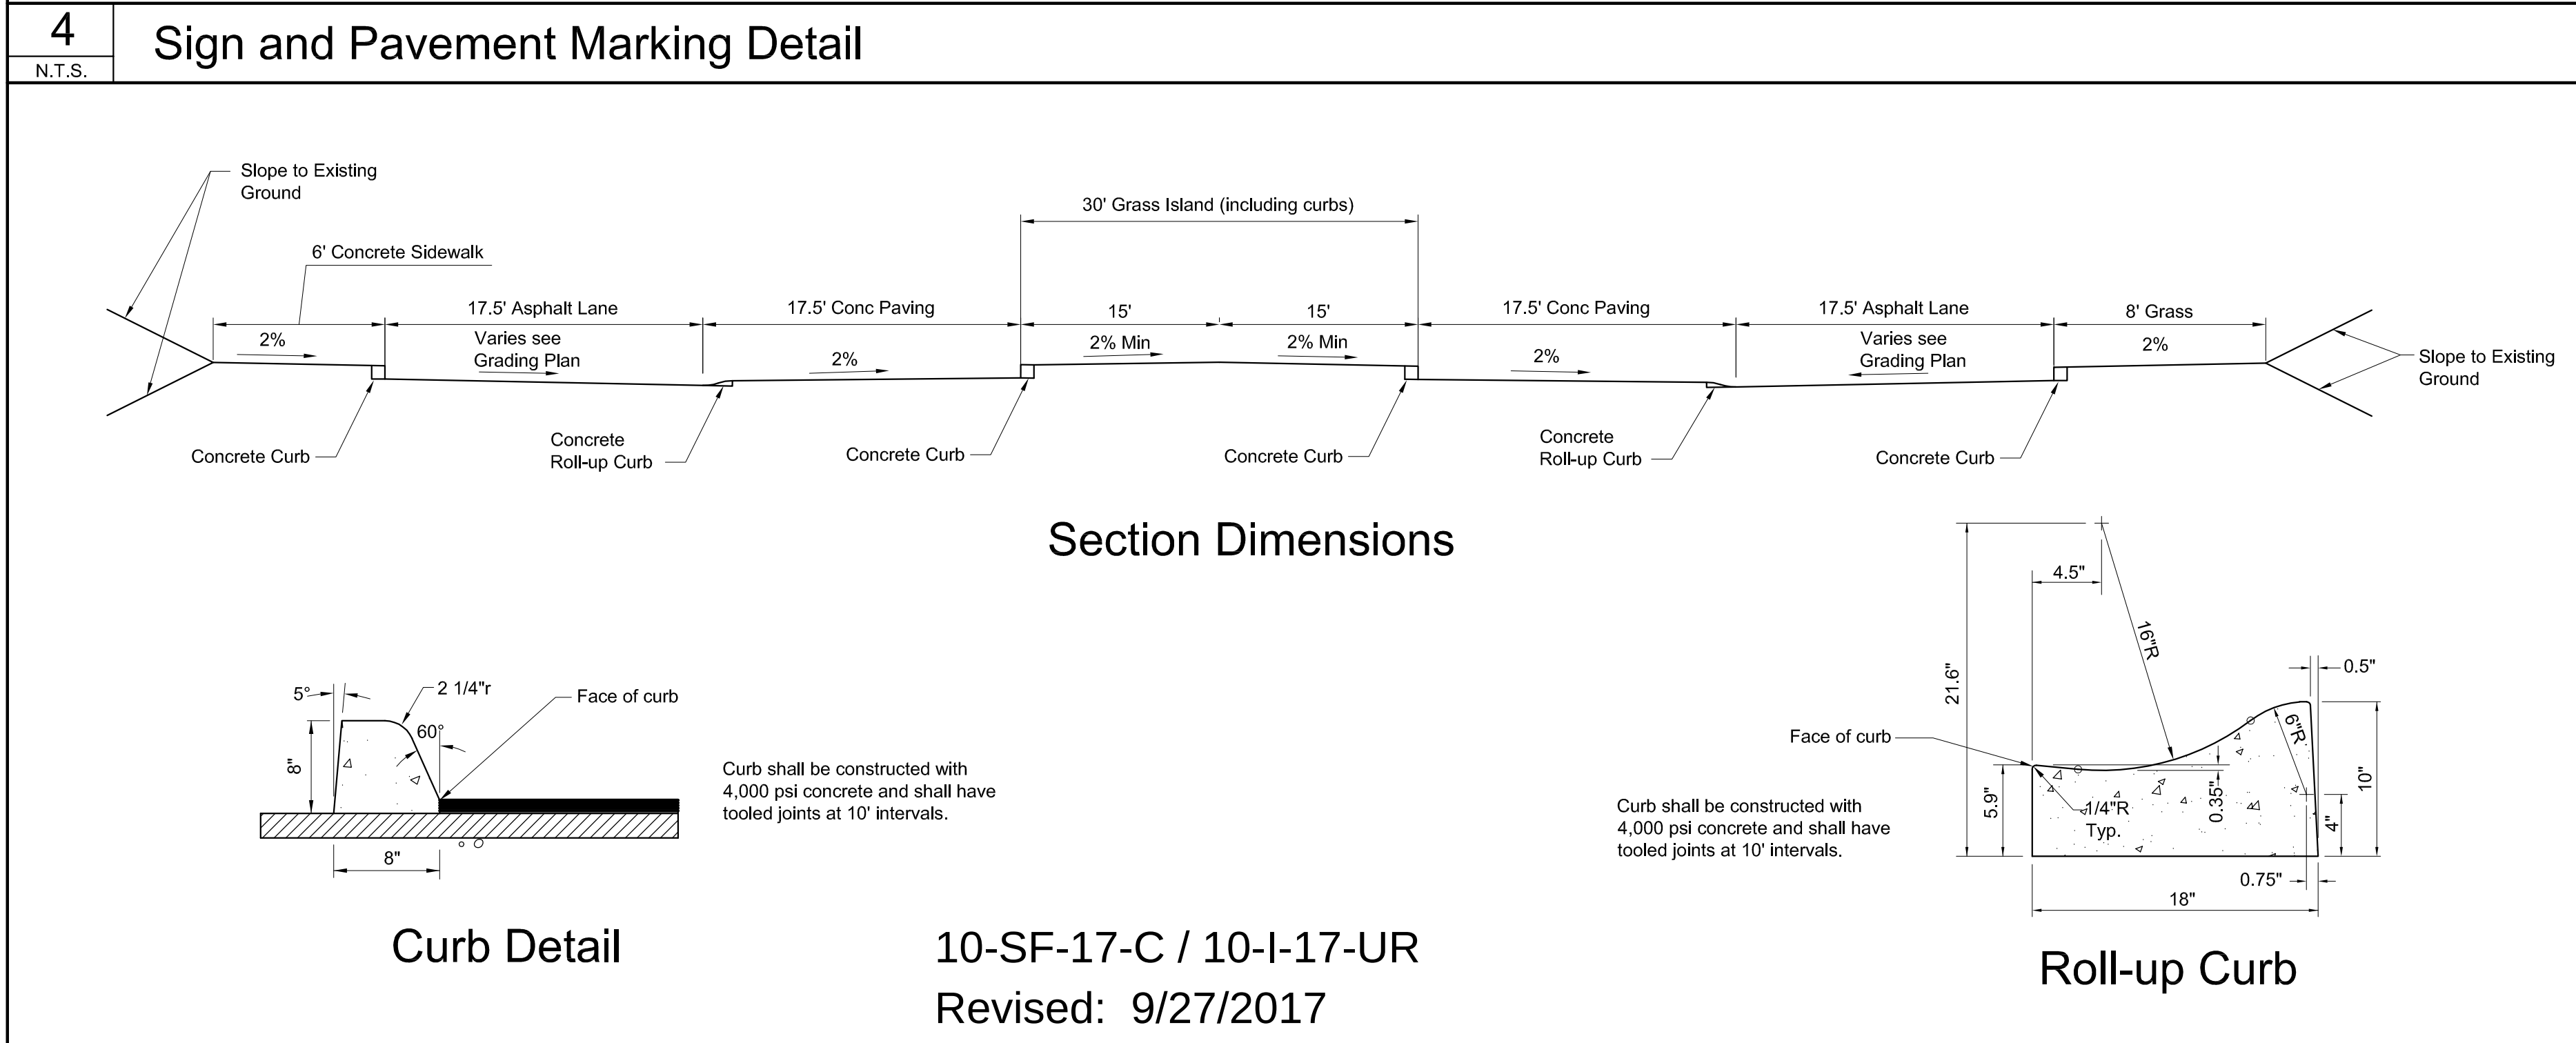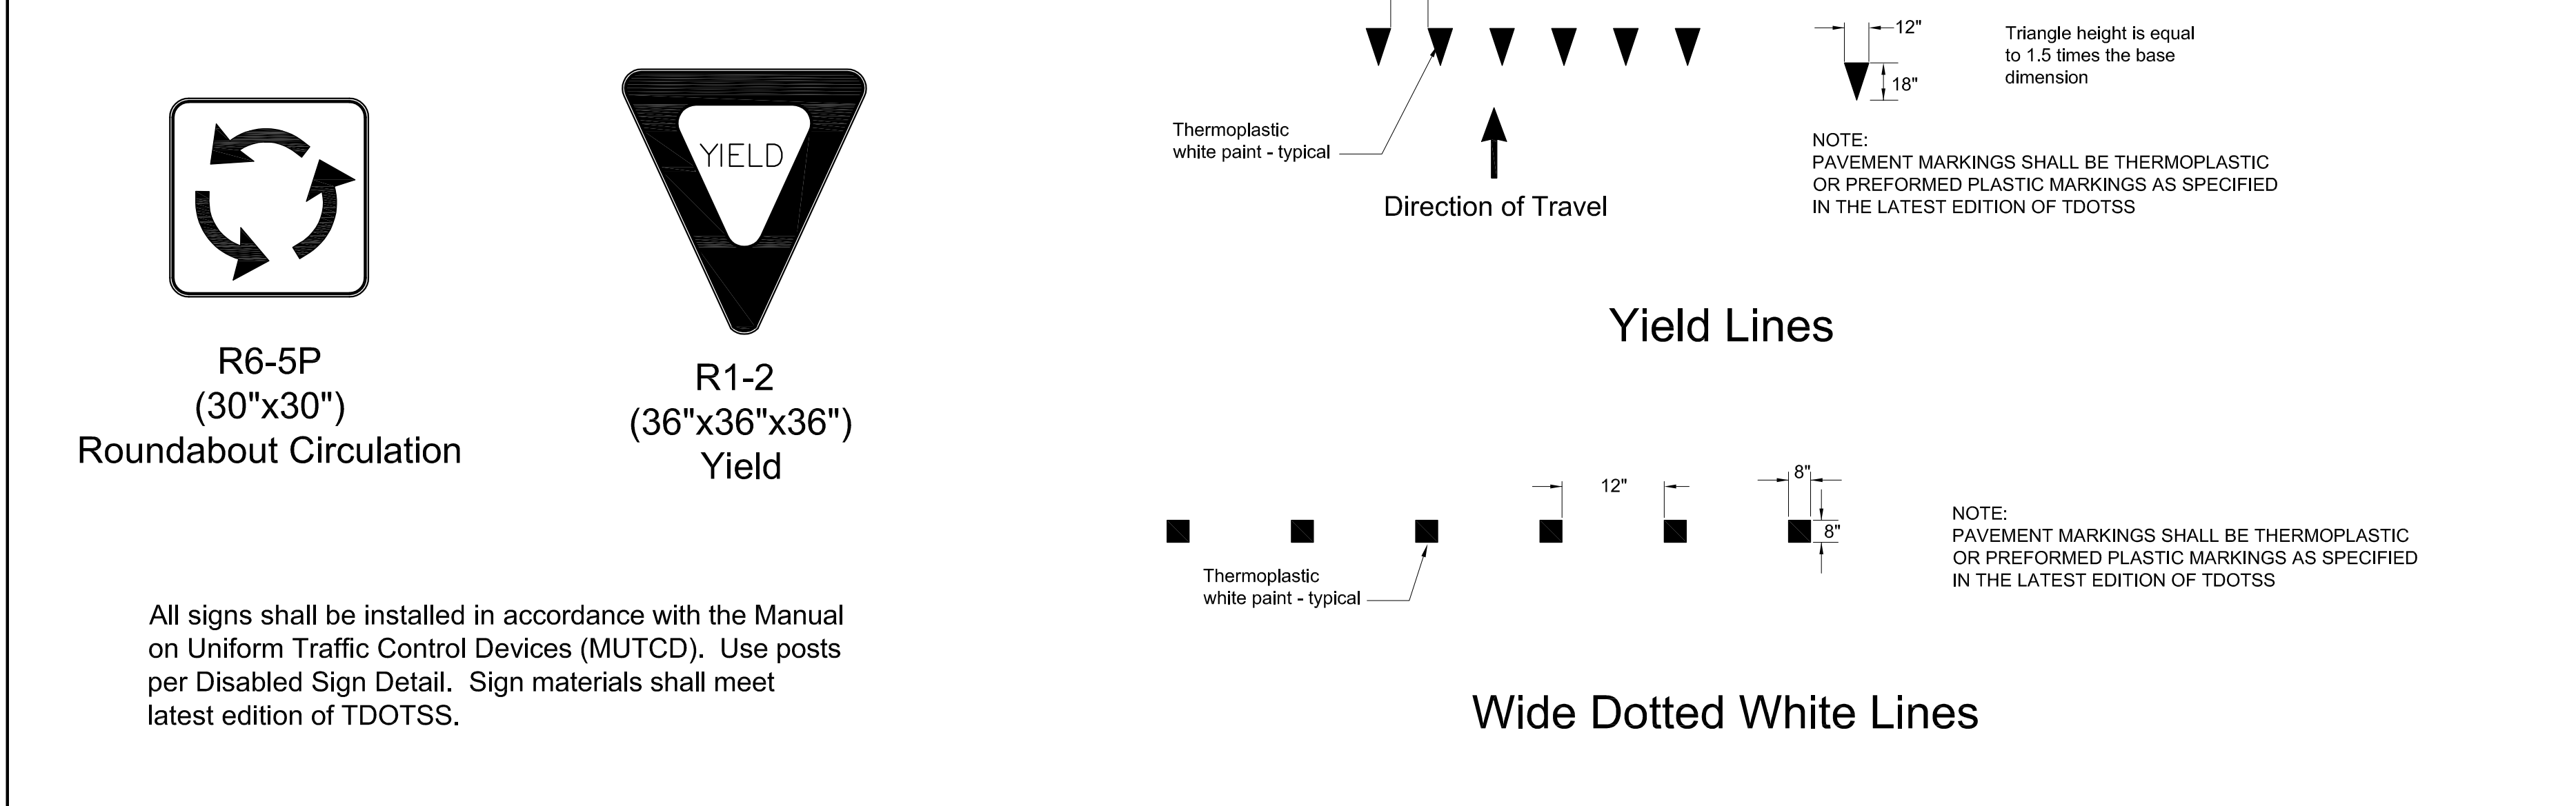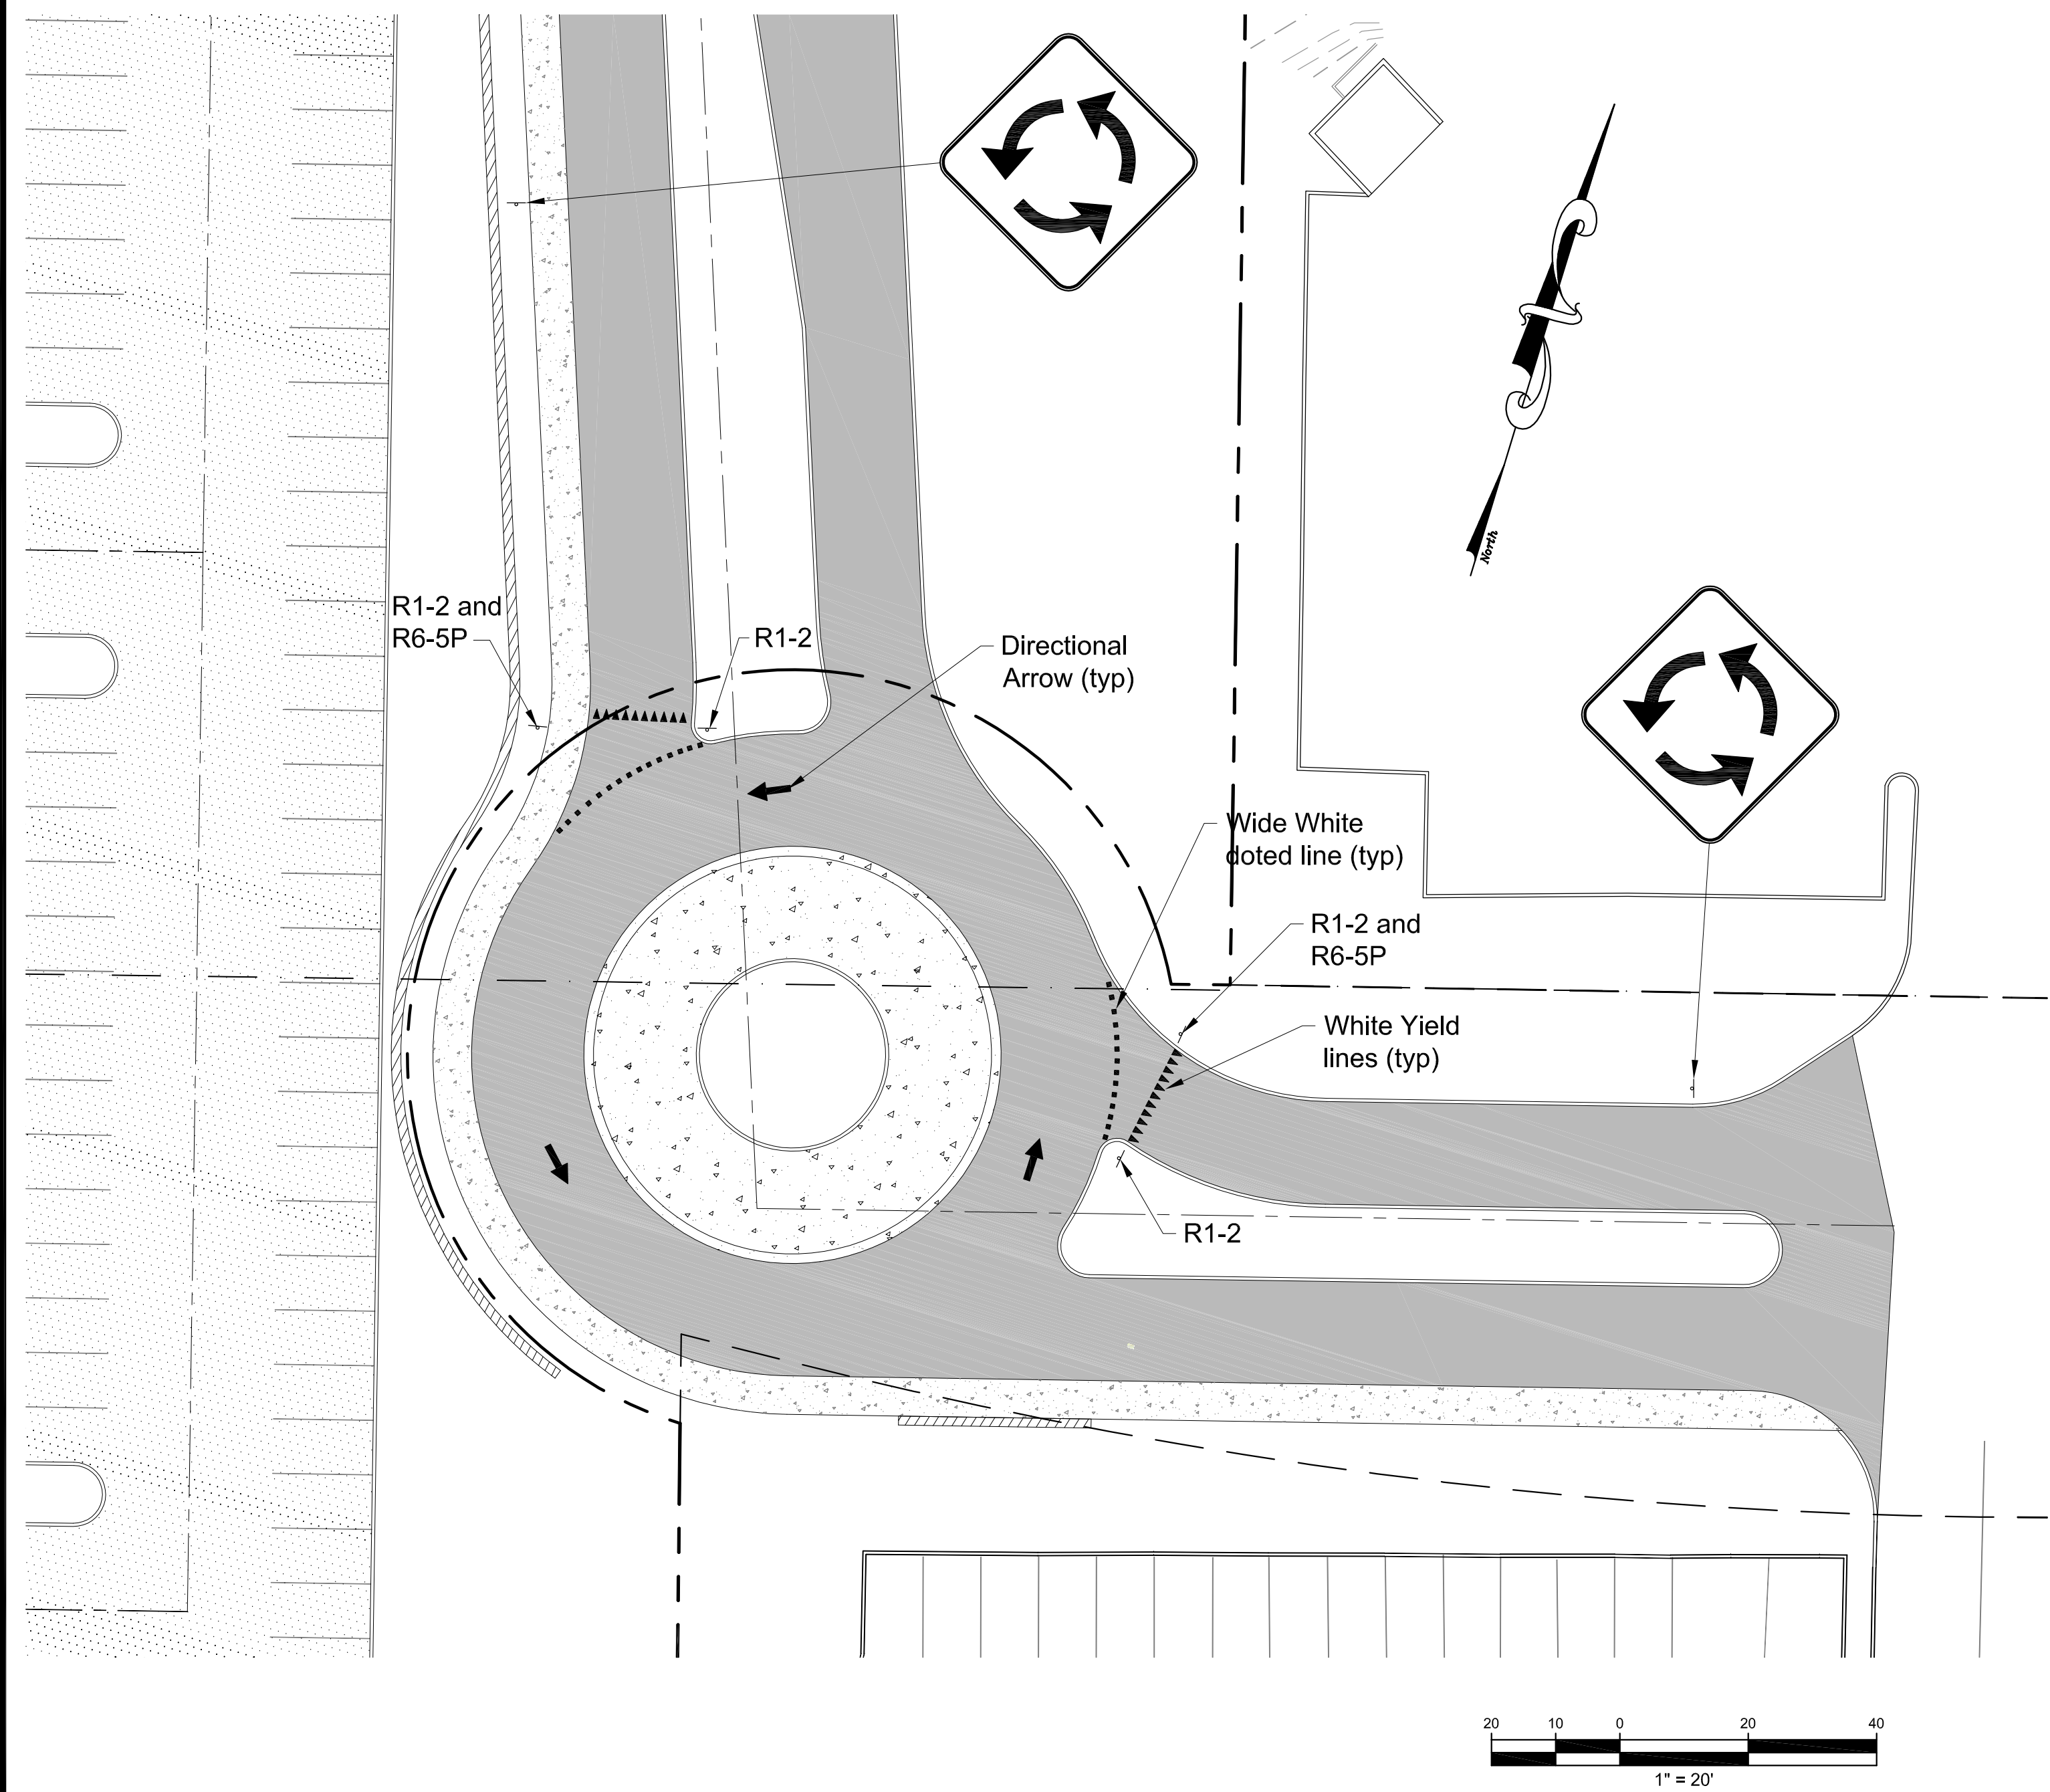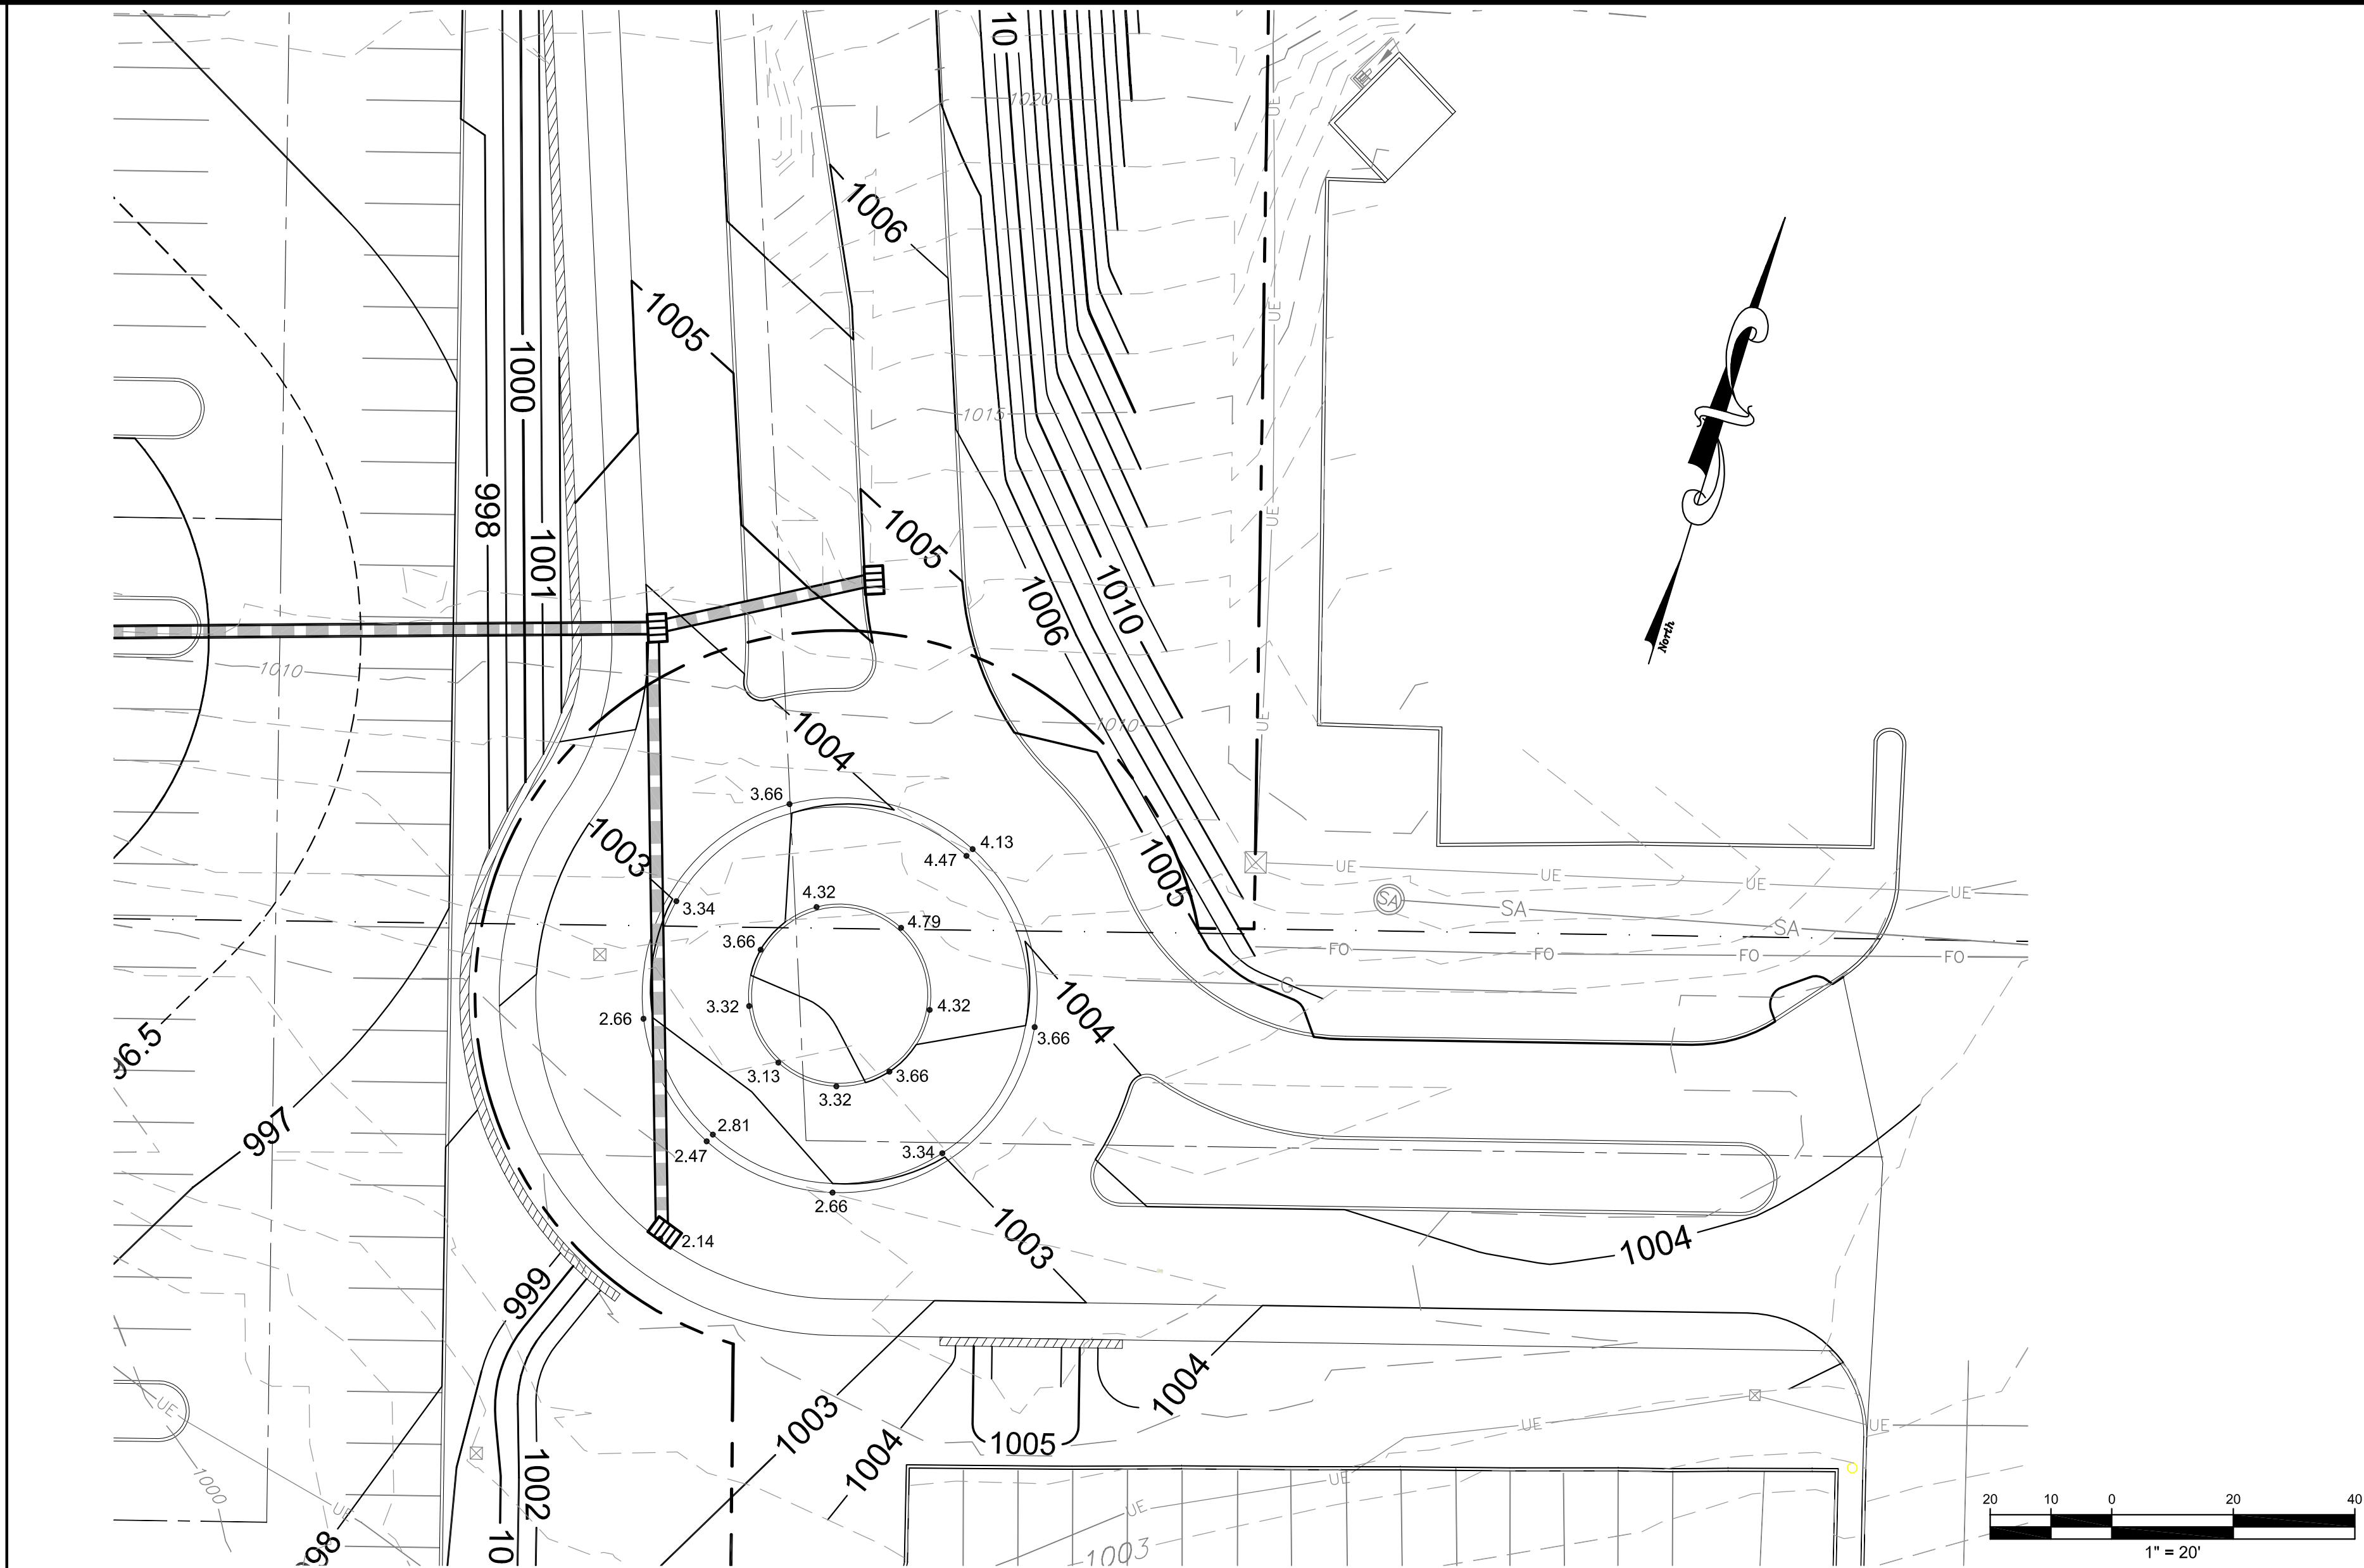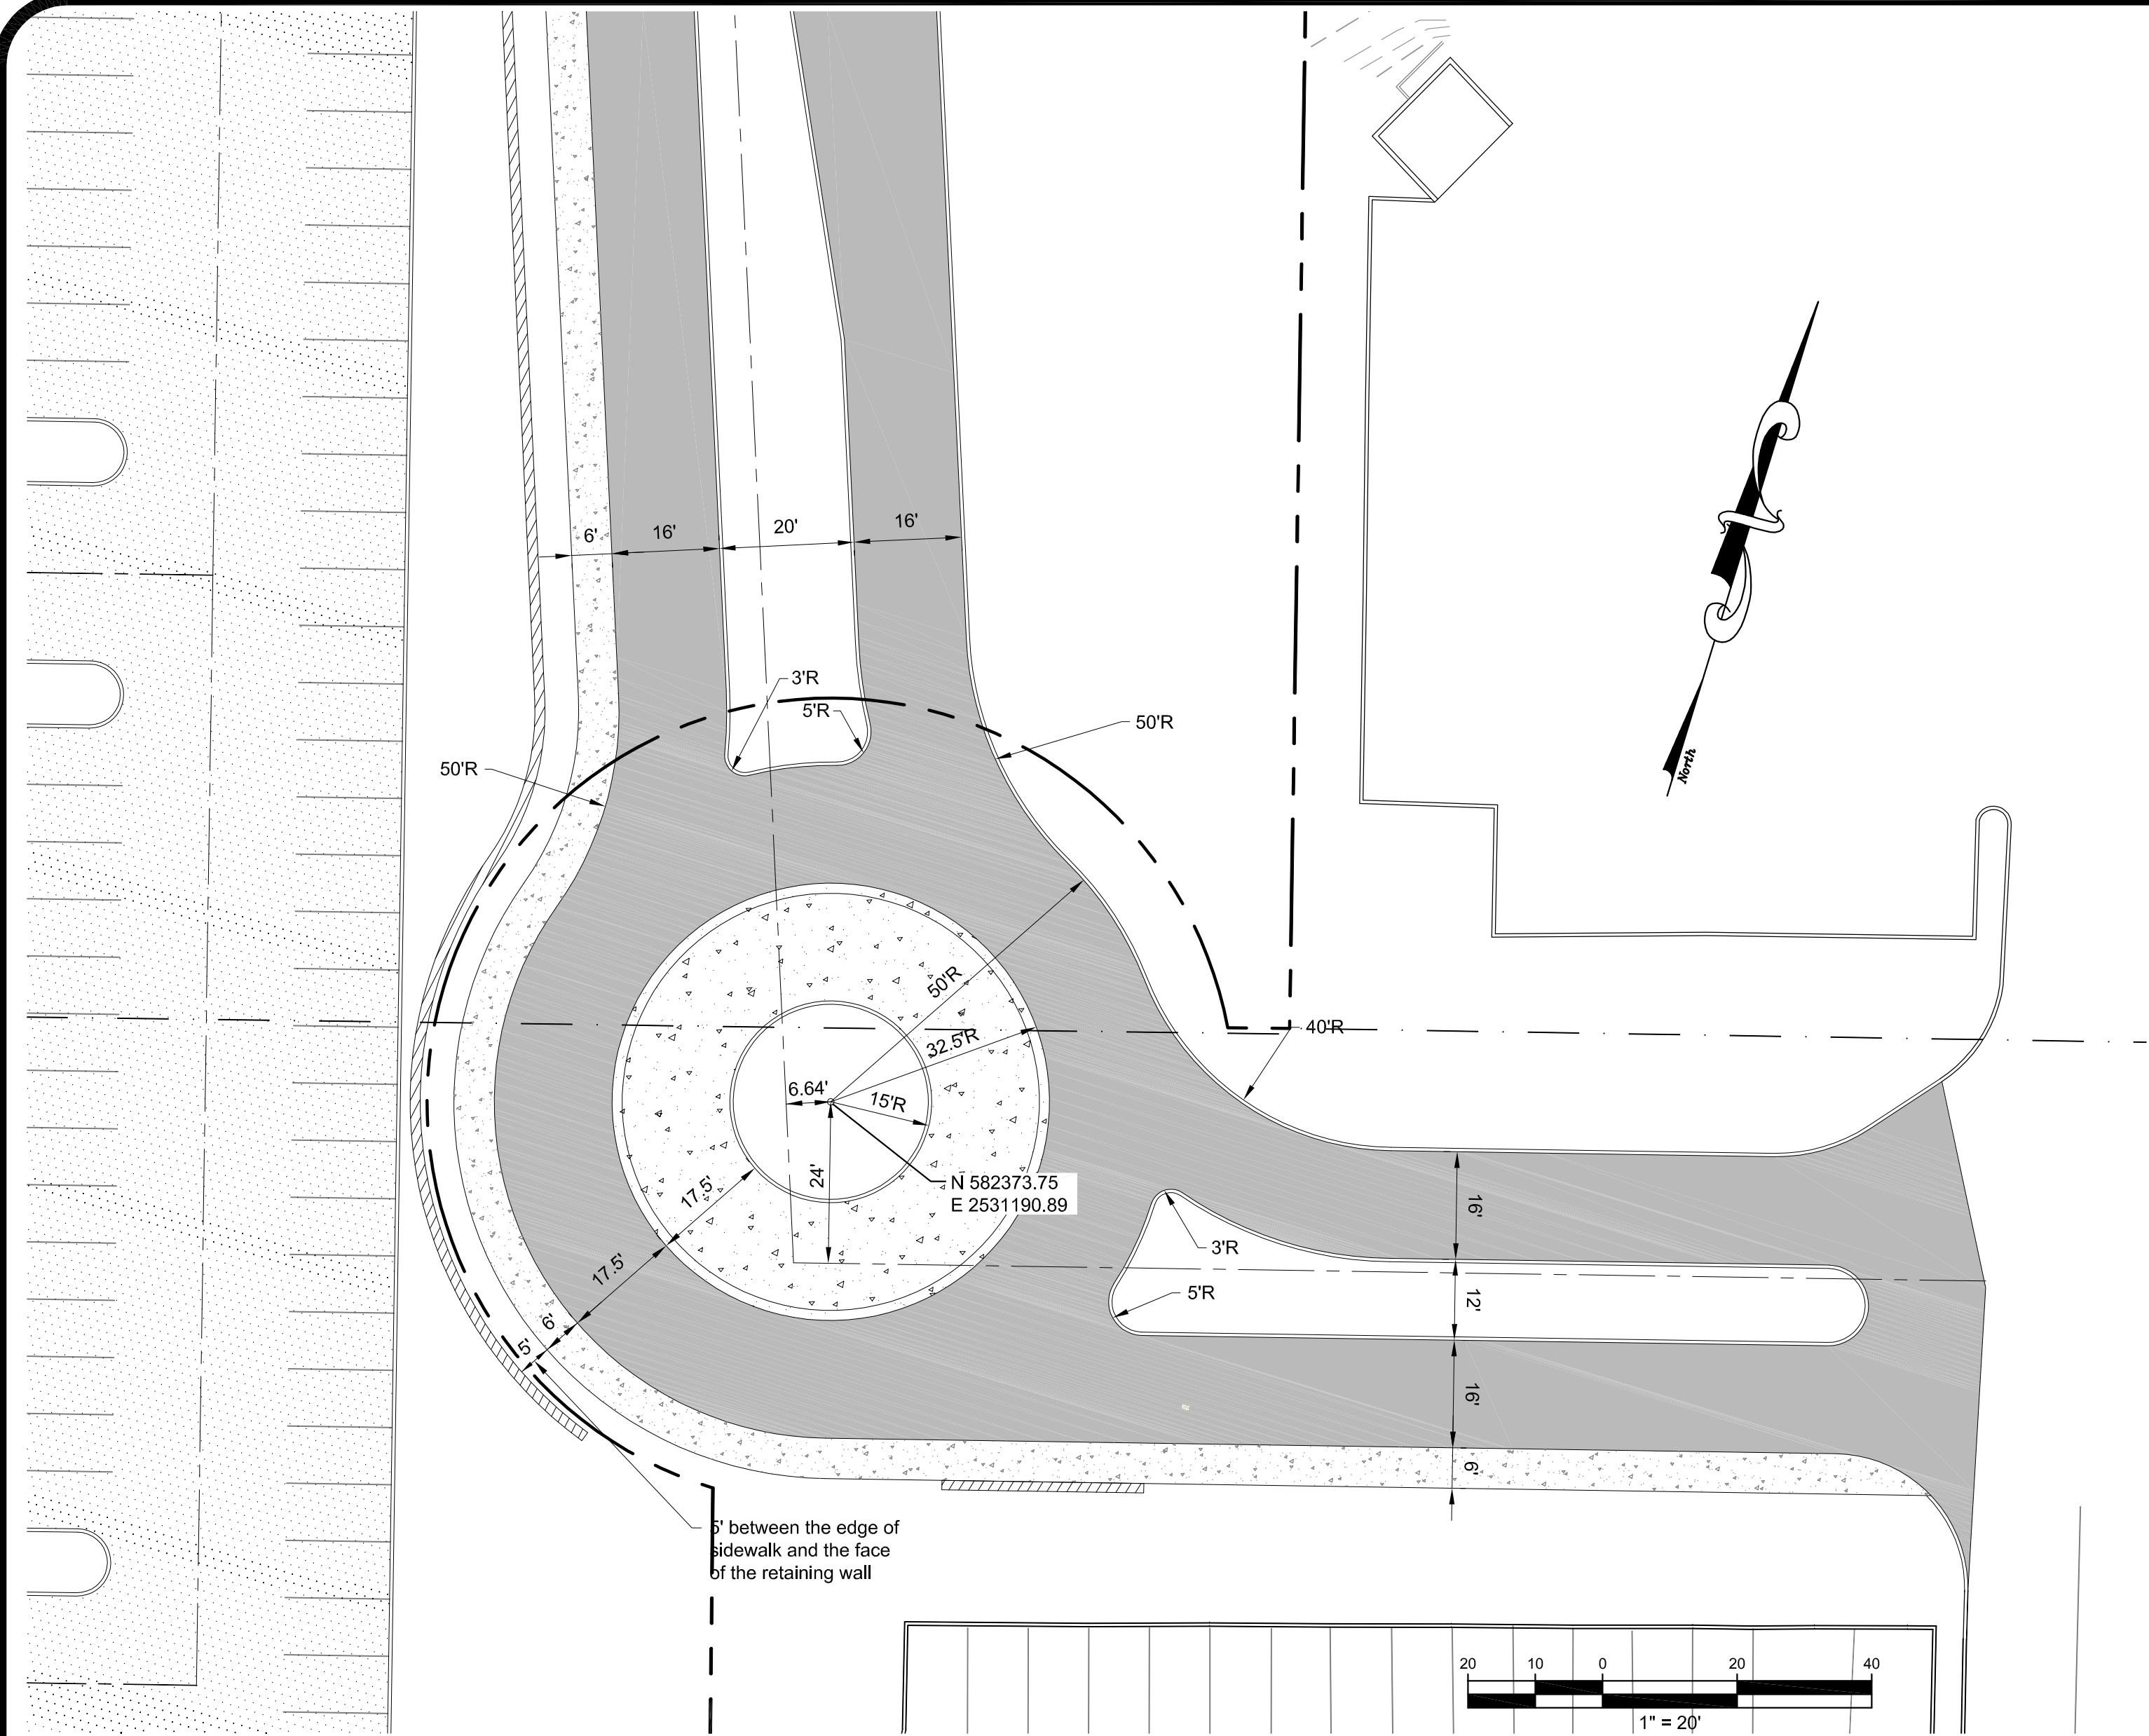

Project: **Parkwest MEDICAL CENTER** **Covenant HEALTH** Knoxville, Tennessee

LAND DEVELOPMENT SOLUTIONS

310 SIMMONS RD., SUITE K-KNOXVILLE, TENNESSEE 37922
PH. 865-671-2281

Drawing Description: **Parkwest Expansion Site Details**

Revision	Date	No.

Drawn By: _____

Checked: _____

Approved: _____

Job No. 217001

As Noted Scale 9-27-2017 Date

C501
Sheet No.