


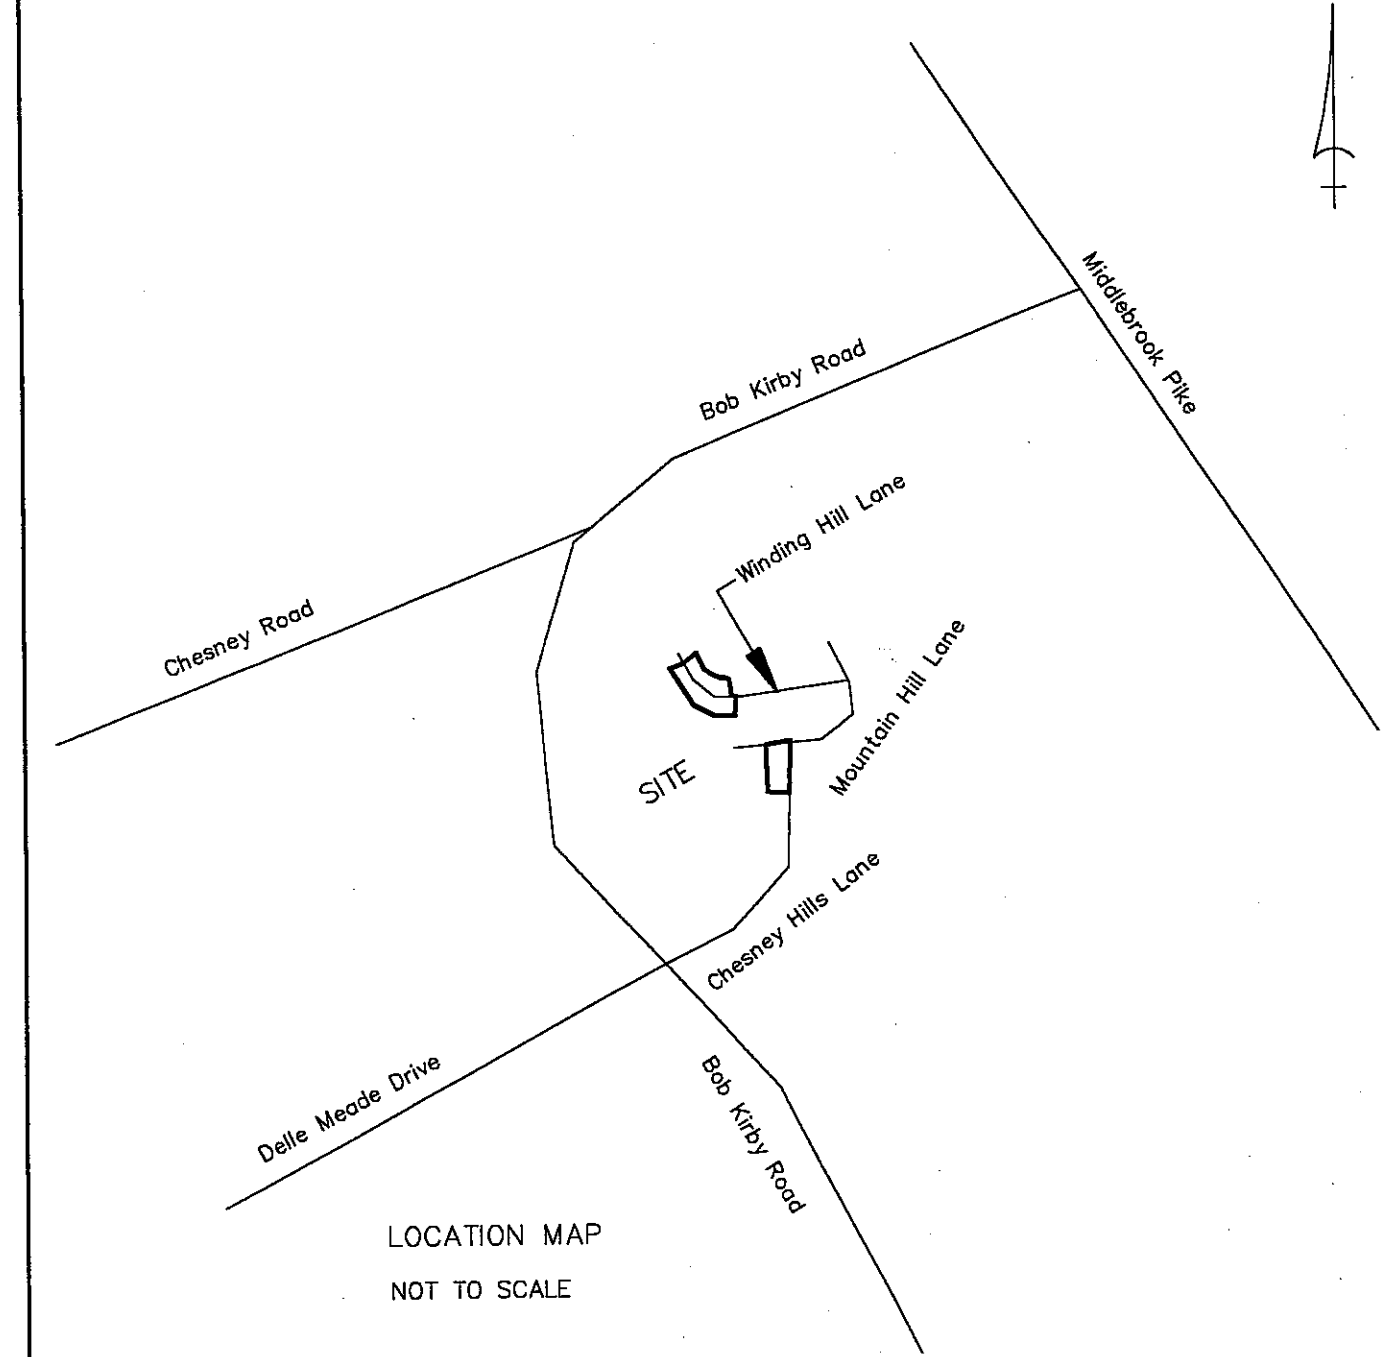


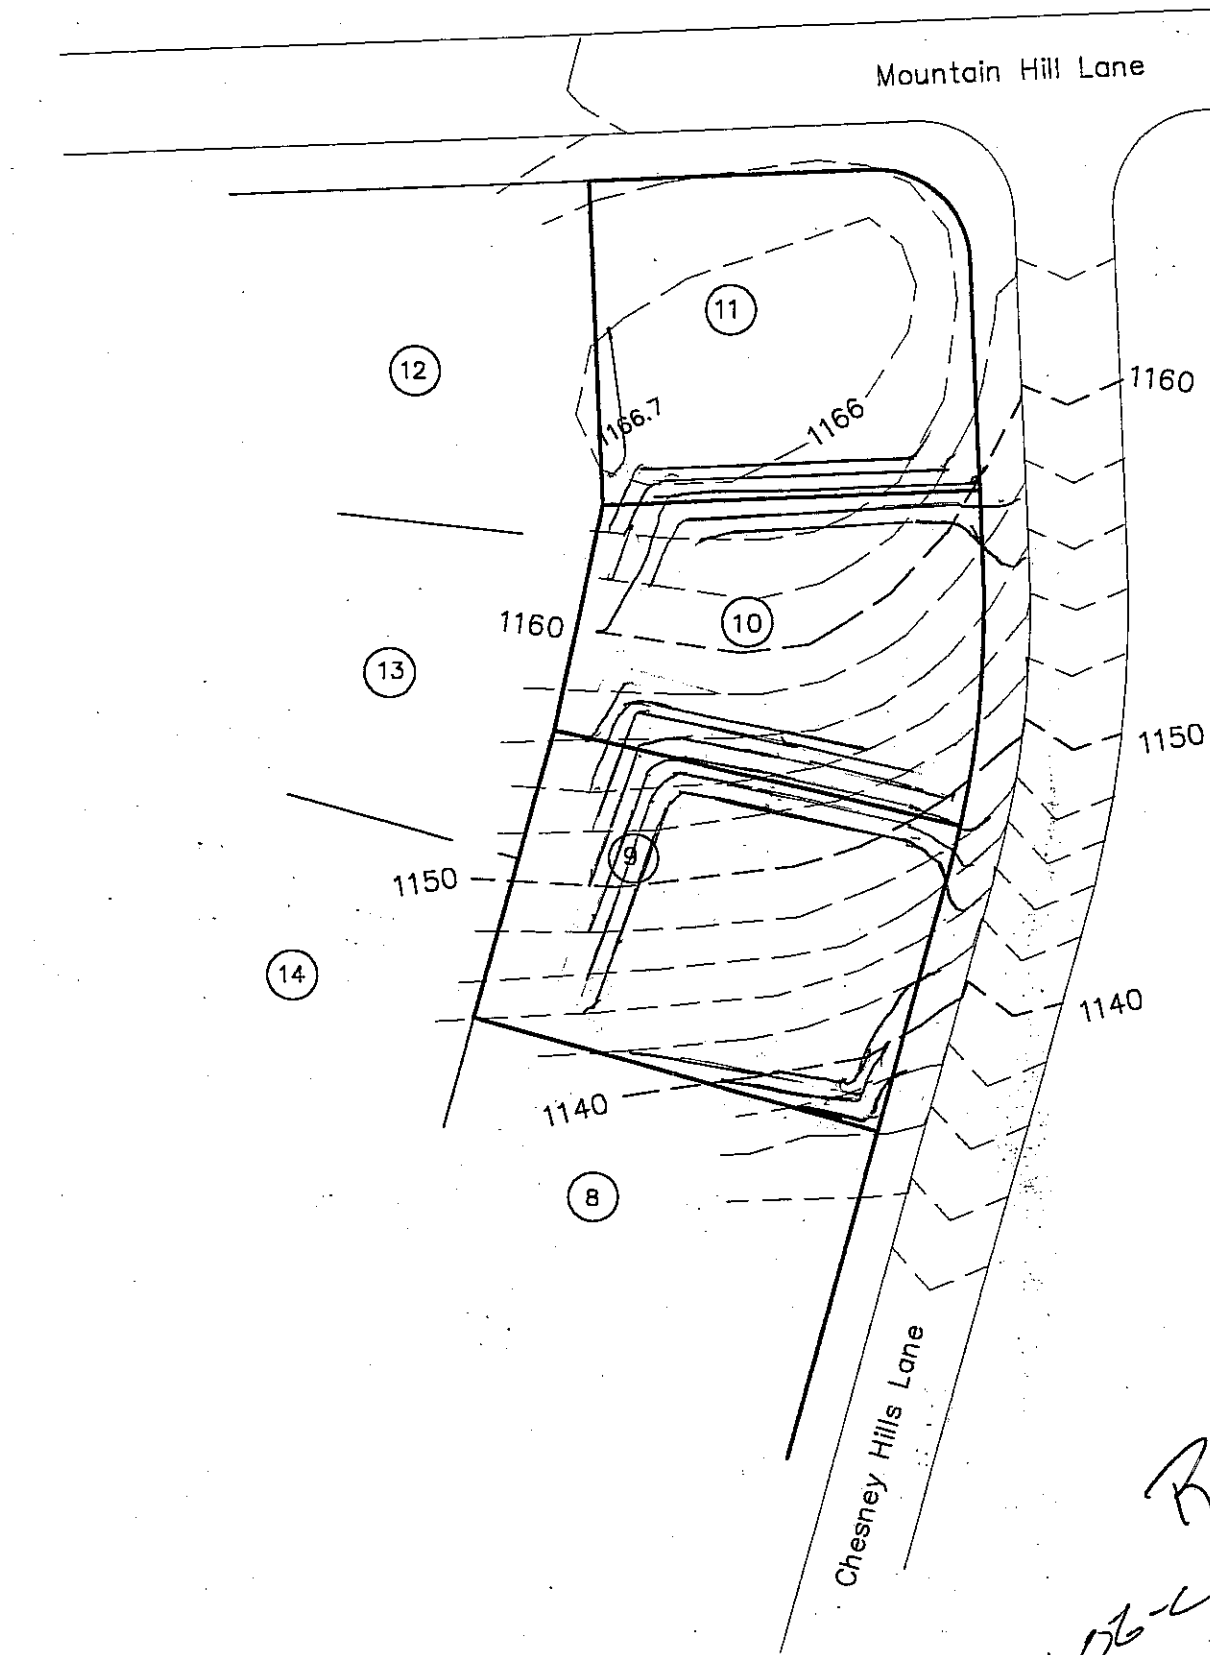

Kenneth Fletcher
Deed Inst. No.
20020913 0022284

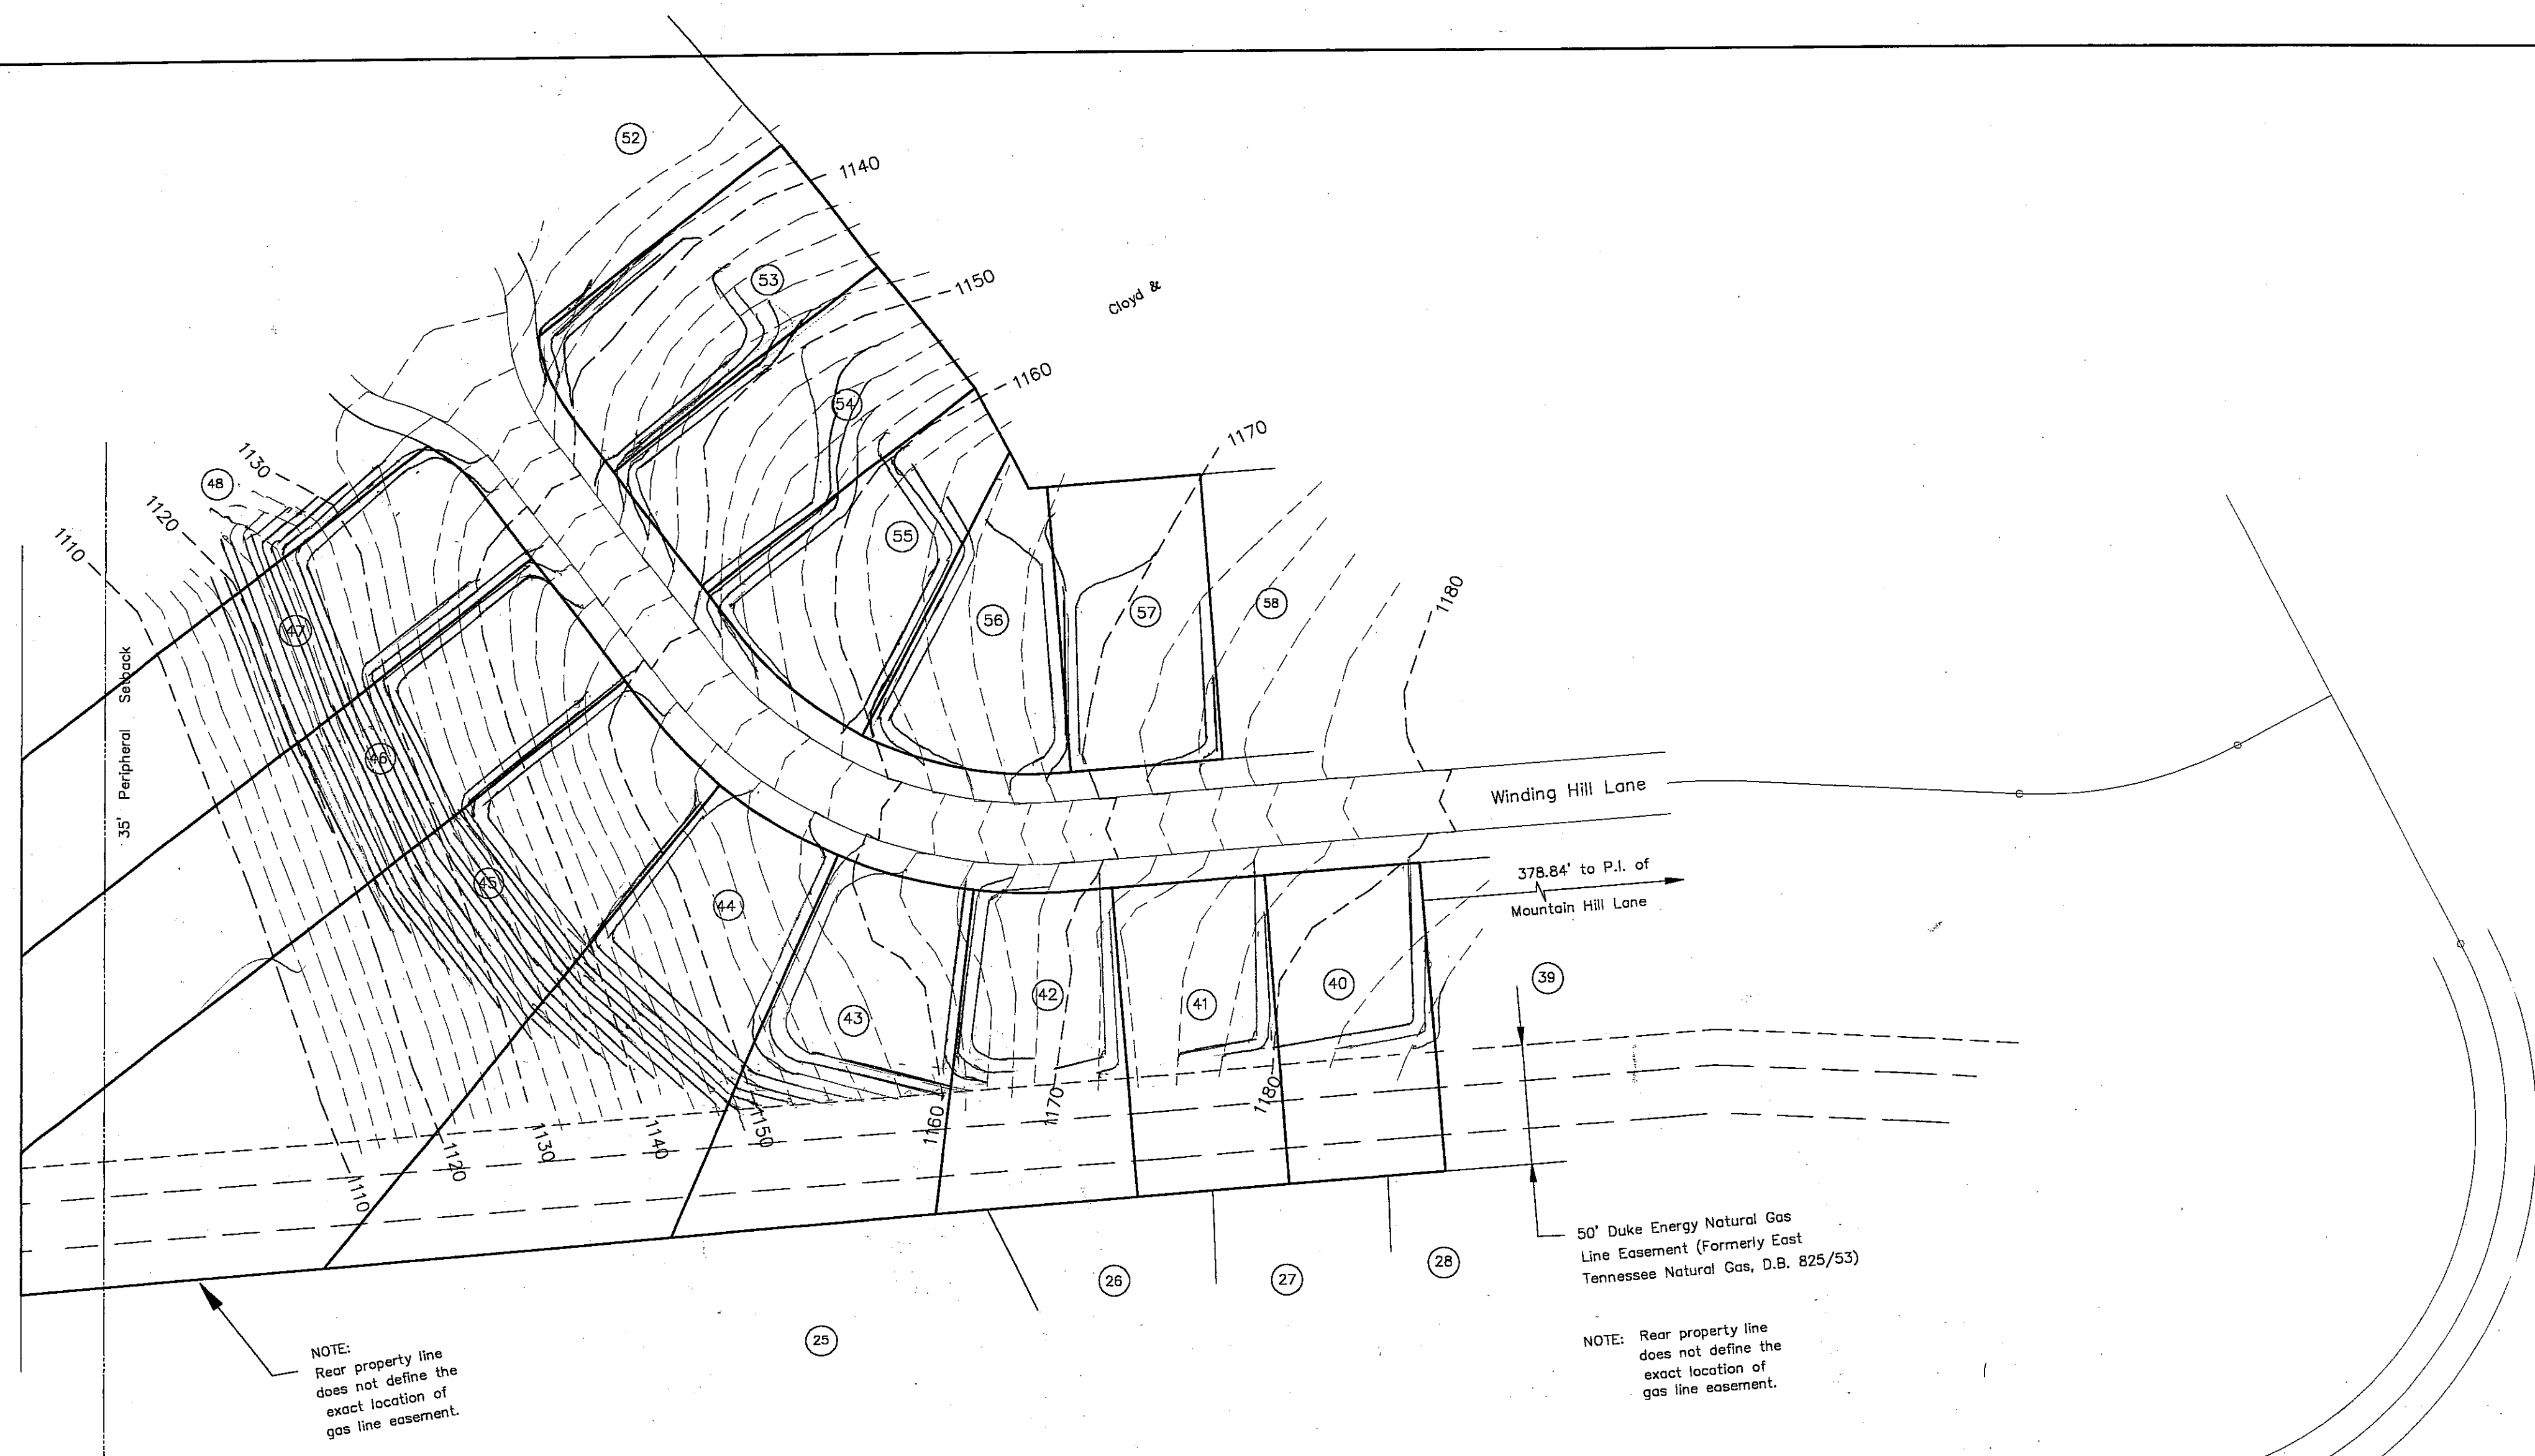

REVISED

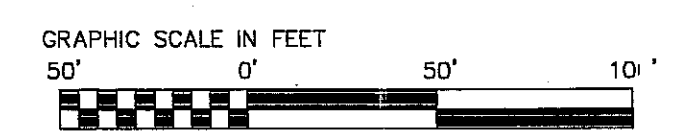

GRADING PLAN FOR
CORRECTED FINAL PLAT
LOTS 9-11, 40-47 & 53-57
CHESNEY HILLS

CLT 104-M, Group J,
PARCELS 009-011, 040-047, 053-(57)
DISTRICT 6 - KNOX CO., TENN
SCALE: 1"=50' OCT. 18, 2011

SURVEYOR:
Jim Sullivan
1607 Bexhill Drive
Knoxville, TN. 37922
PH. 690-4709

OWNER:
Chesney Hills Partnership
P.O. Box 23435
Knoxville, TN. 37933
PH. (865) 740-3000

Revised 10/19/11
S-H-006-2
S-M-006-4R