

SITE DATA TABLE	
PARCEL 106DA00915	AREA: 5.47 ACRES
PARCEL 106DA00807	AREA: 4.51 ACRES
TOTAL PROPOSED CONSOLIDATED SITE = 9.98 ACRES	
ZONING:	O-1
PROPOSED USE	
2-STORY BEHAVIORAL HEALTH HOSPITAL - 90 BEDS	
FUTURE 3RD STORY ADDITION = 48 BEDS	
TOTAL FUTURE 3-STORY HOSPITAL = 138 BEDS	
PARKING REQUIREMENTS	
KNOXVILLE REQUIREMENTS:	
MIN. = 3.25 SPACES PER BED (138 BEDS) = 449 SPACES	
MAX. = 5.75 SPACES PER BED (138 BEDS) = 794 SPACES	
PARKING STUDY RECOMMENDATIONS FROM SIMILAR	
191 BED BEHAVIORAL HEALTH HOSPITAL PROJECT:	
1.23 SPACES PER BED (138 BEDS) = 170 SPACES	
PROVIDED PARKING	
1.5 SPACES PER BED (138 BEDS) = 207 SPACES	
REGULAR 133 SPACES	
FUTURE 66 SPACES	
ADA 8 SPACES (2 VAN, 6 REGULAR)	
TOTAL 207 SPACES	
BICYCLE PARKING	
REQUIRED FOR 101-300 VEHICLE PARKING SPACES = 12 SPACES	
PROVIDED = 12 SPACES (6 RACKS)	
BUILDING SETBACKS (O-1)	
FRONT = 25-FT	
SIDE = 15-FT	
REAR = 30-FT	
MAX. HEIGHT ALLOWED (O-1) = 45-FT	
*PLUS 2-FT ADDITIONAL HEIGHT PER 1-FT OF ADDITIONAL	
SIDE YARD. EACH ADDITIONAL 2-FT OF HEIGHT RESULTS IN A	
REDUCED PERMITTED LOT COVERAGE OF 1%.	
MAX. HEIGHT PROPOSED = 50' 6"	
ADDITIONAL DISTANCE FROM SETBACK = 82.8'	
MAX. LOT COVERAGE (O-1): 35%	
PROPOSED LOT COVERAGE: 12%	
TRIP GENERATION	
PARKING STUDY RECOMMENDATIONS FROM SIMILAR	
120 BED BEHAVIORAL HEALTH HOSPITAL PROJECT:	
3.06 TRIPS/BED (138 BEDS) = 423 AVERAGE DAILY TRIPS	


APPLICANT
 Crunk Engineering LLC
 7112 Crossroads Blvd, SUITE 201
 Brentwood, TN 37027
 Contact: Adam Crunk, PE
 Phone: 615.873.1795
 Email: adam@crunkeng.com

OWNER (106DA00915)
 Dowell Springs LLC
 PO Box 10028 Knoxville, TN 37939

OWNER (106DA00807)
 KOC Building II LLC
 260 Fort Sanders West Blvd
 Suite 200 Knoxville, TN 37922

LOT 4R4
 APN #106DA00909
 OWNER - DOWELL SPRINGS LLC

0-3 ZONING

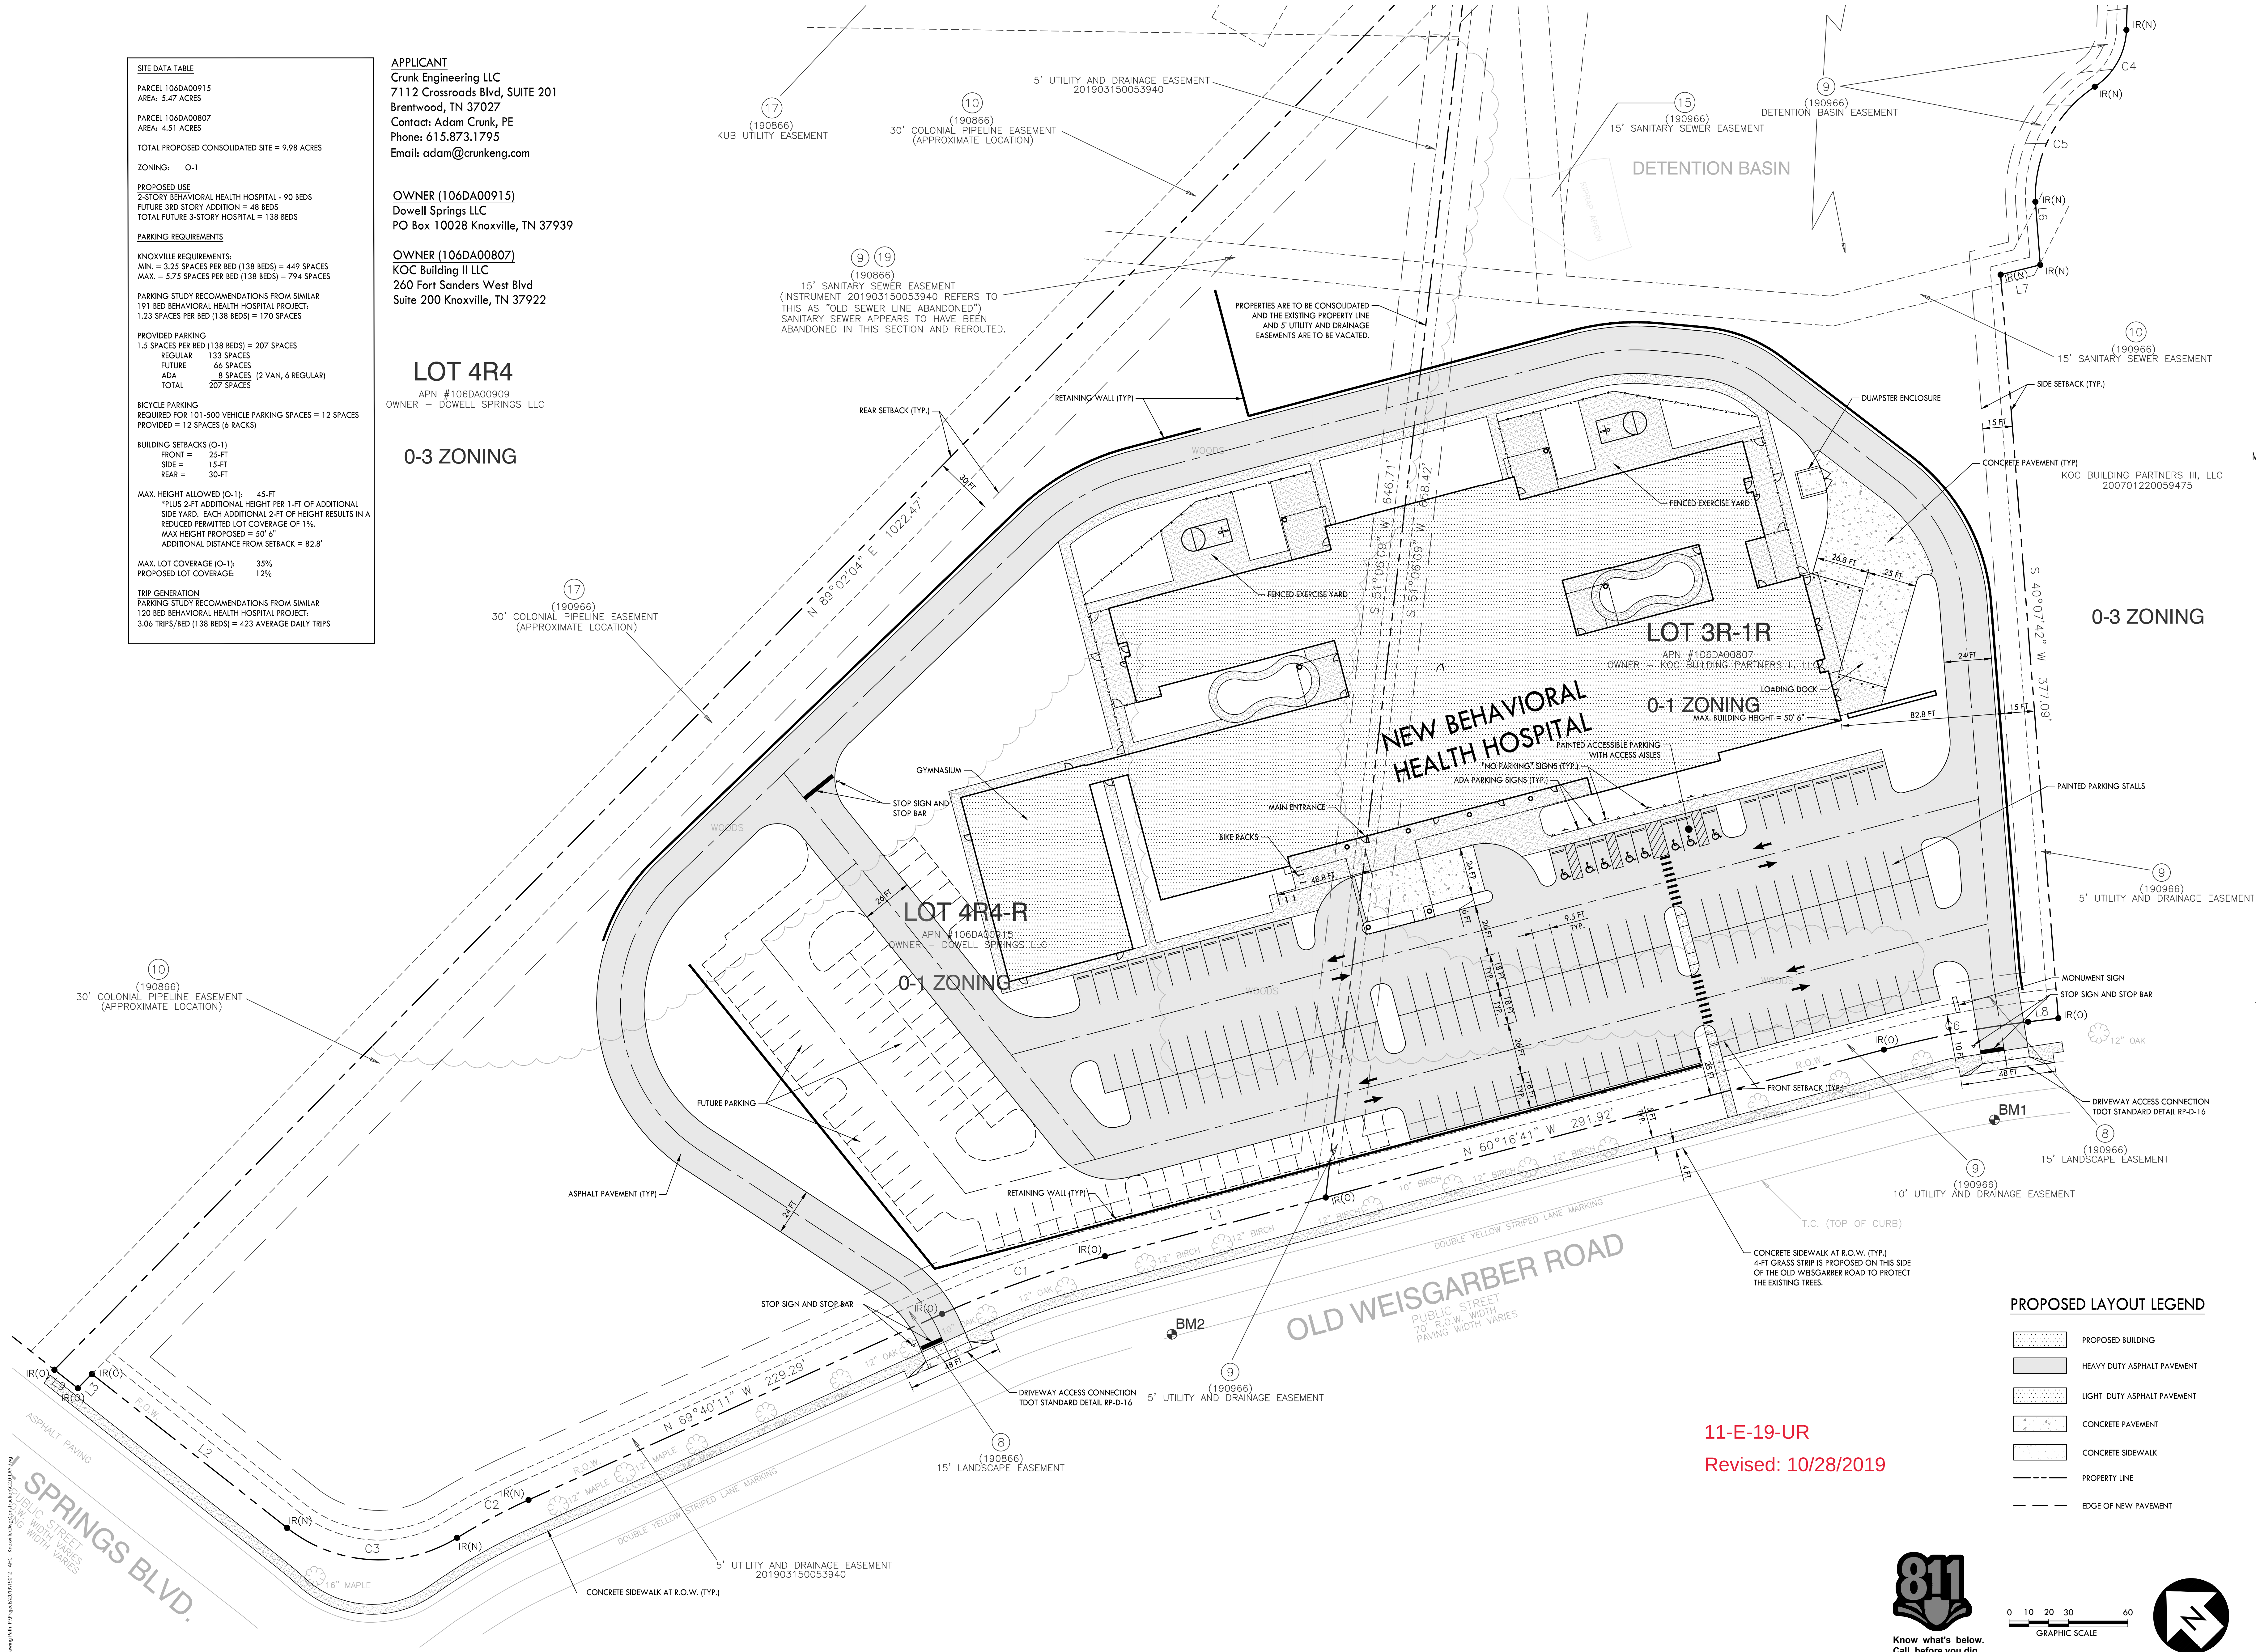

STENGEL-HILL
 ARCHITECTURE
 613 West Main Street
 Louisville, Kentucky 40202
 502.893.1875
 502.893.1875 fax

Civil Engineering
CRUNK & ASSOCIATES
 Structural Engineering

SKYHOOK
 STRUCTURAL ENGINEERING, P.C.

Mechanical/Electrical Engineering

CMTA

Foodservices Design
Inman Foodservices Group, LLC

ACADIA
 HEALTHCARE




SITE LAYOUT PLAN
 NEW BEHAVIORAL HEALTH HOSPITAL
 DOWELL SPRINGS BEHAVIORAL HEALTH
 KNOXVILLE, TENNESSEE

25 OCTOBER 2019
 AHC1905

C2.0

USE ON REVIEW SUBMITTAL - NOT FOR CONSTRUCTION - PLANNING FILE #11-E-19-UR

Drawing Path: P:\Projects\11-E-19-UR - AC - Knoxville\Grading\Construction\11-E-19-UR.dwg


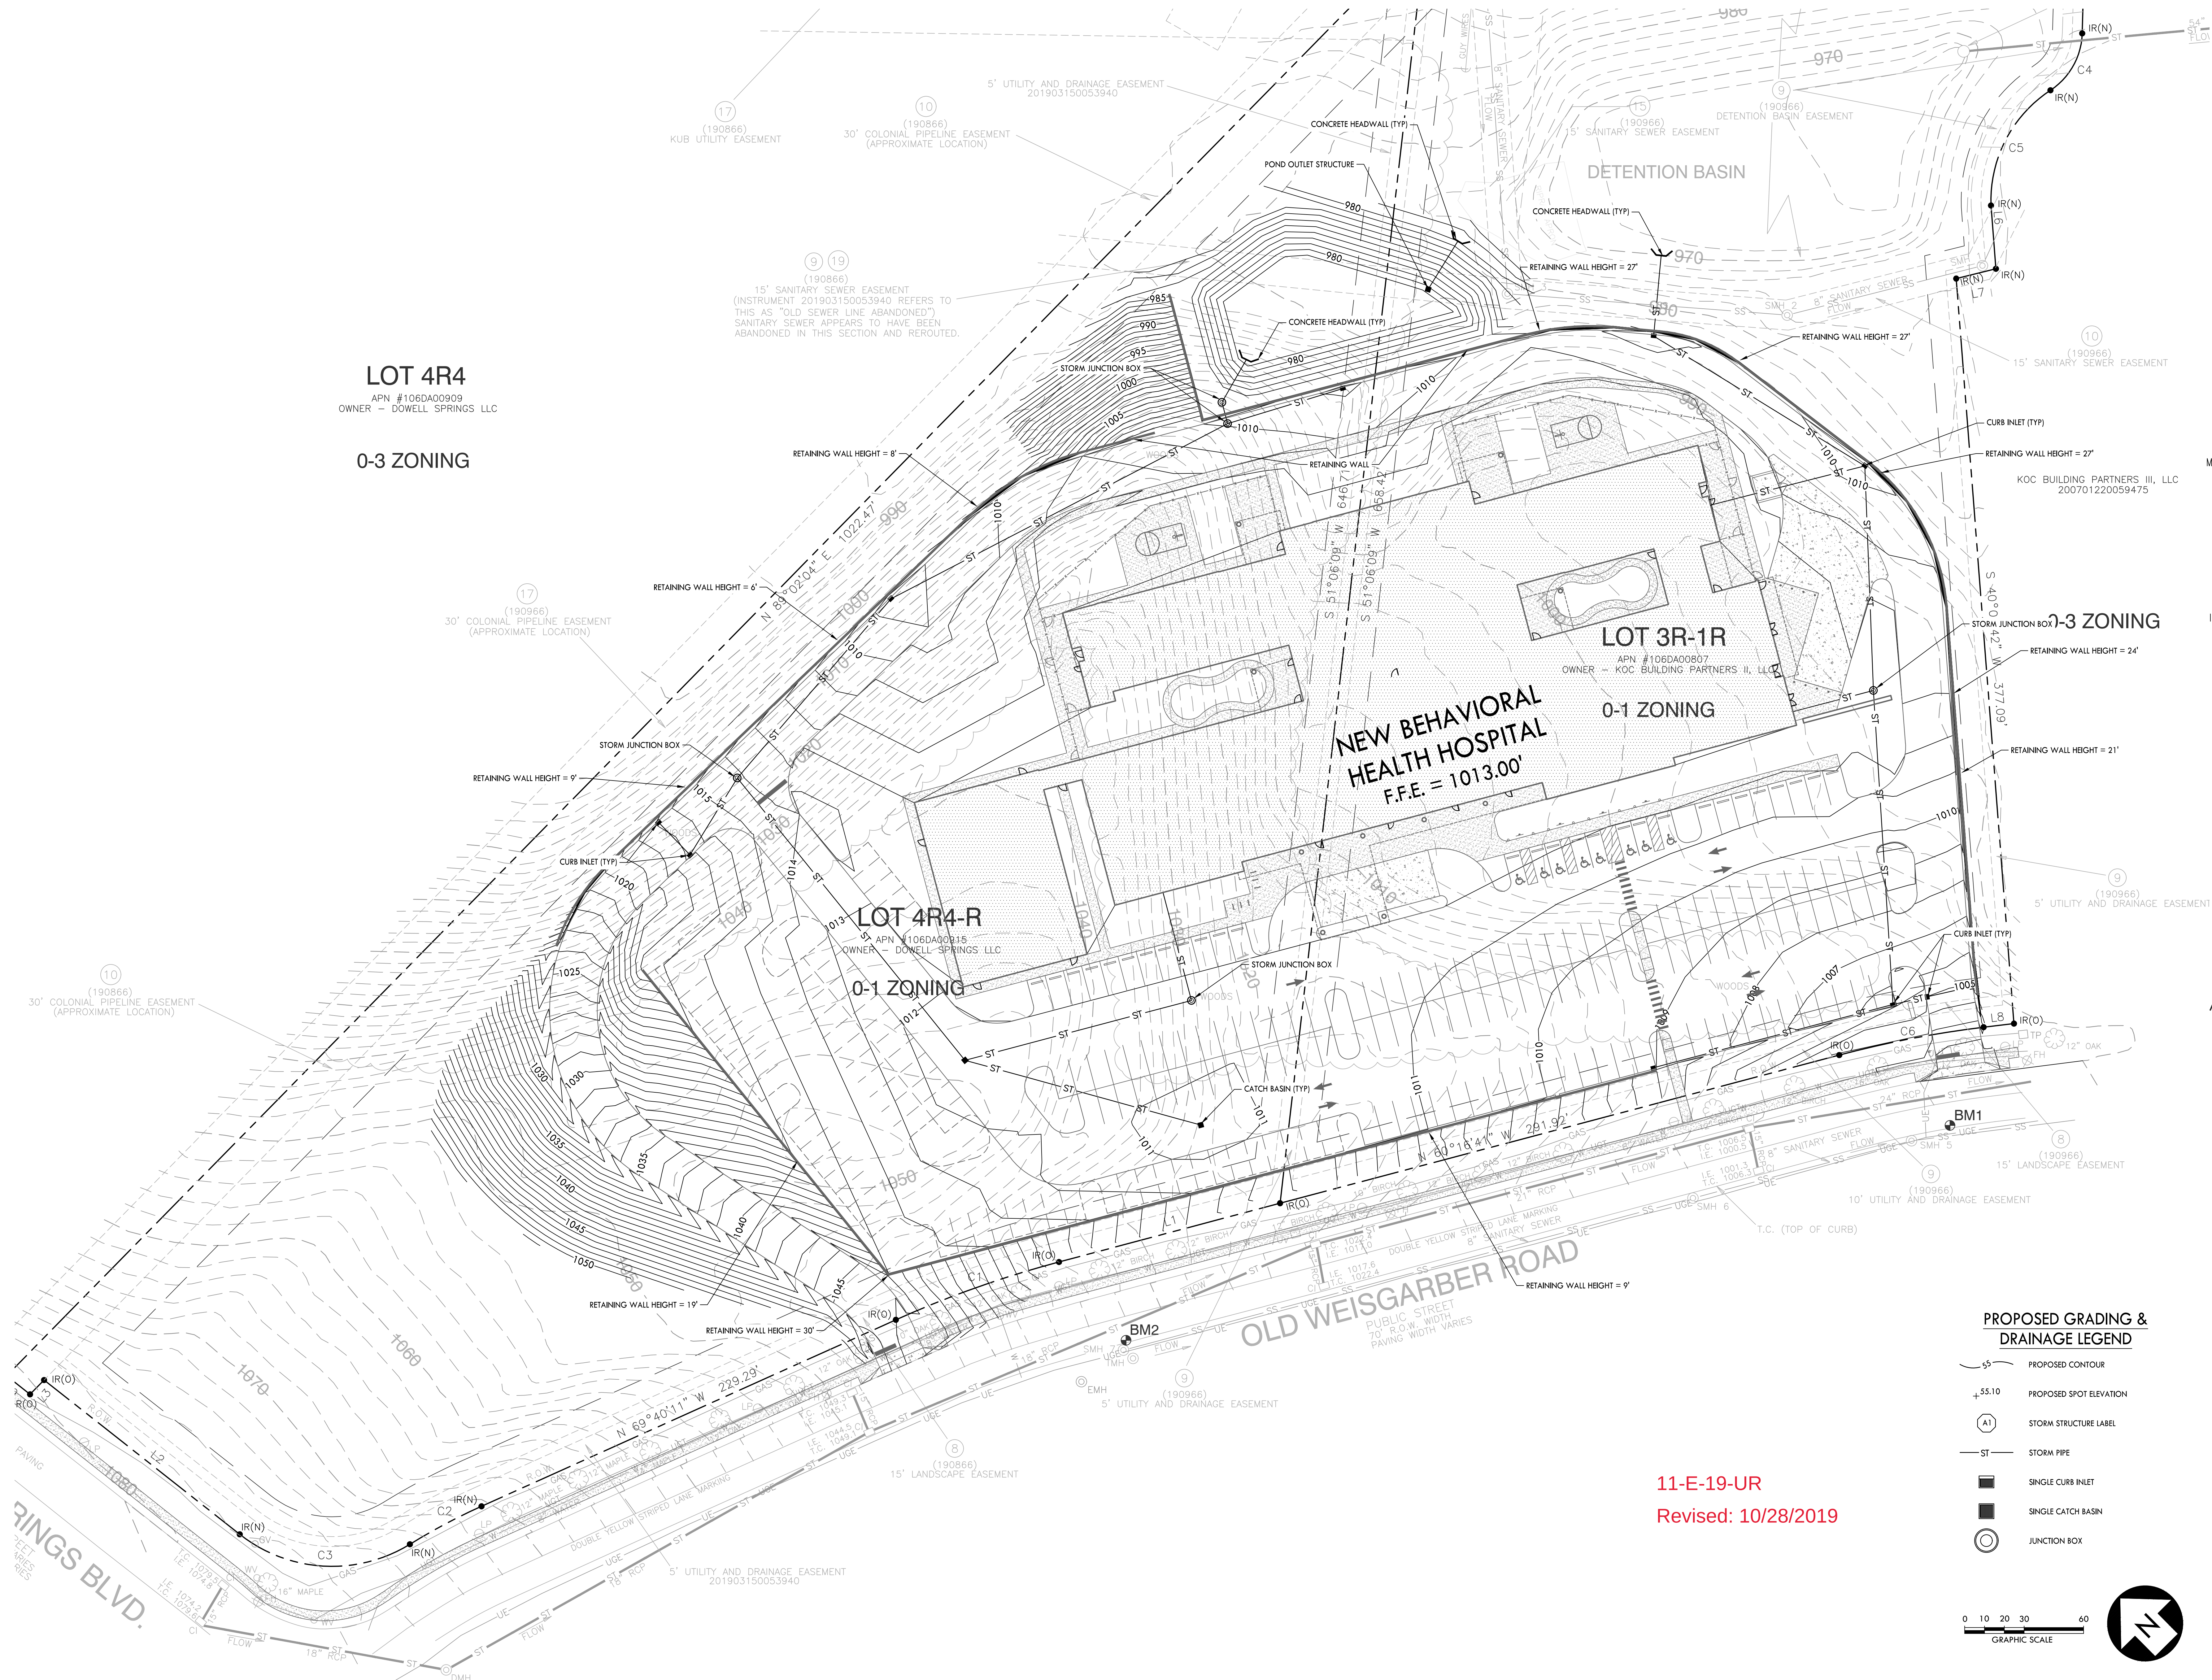


11-E-19-UR
Revised: 10/28/2019

PROPOSED GRADING & DRAINAGE LEGEND

- PROPOSED CONTOUR
- PROPOSED SPOT ELEVATION
- STORM STRUCTURE LABEL
- STORM PIPE
- SINGLE CURB INLET
- SINGLE CATCH BASIN
- JUNCTION BOX

0 10 20 30 60
GRAPHIC SCALE

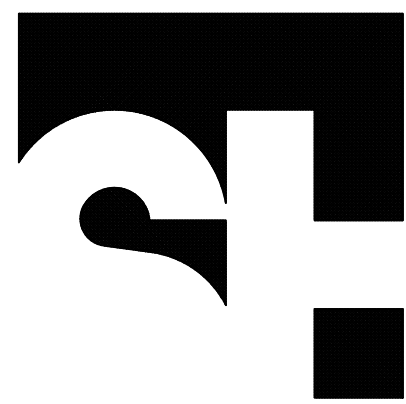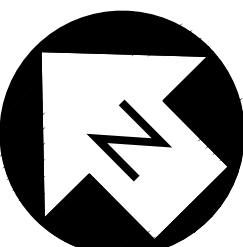

STENGEL-HILL
ARCHITECTURE

613 West Main Street
Louisville, Kentucky 40202
502.893.1875
502.893.1875 fax

Civil Engineering




Structural Engineering



Mechanical/Electrical Engineering



Foodservices Design

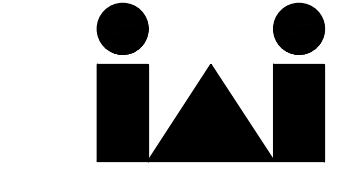

Inman Foodservices Group, LLC




GRADING & DRAINAGE PLAN
NEW BEHAVIORAL HEALTH HOSPITAL
DOWELL SPRINGS BEHAVIORAL HEALTH
KNOXVILLE, TENNESSEE

25 OCTOBER 2019
AHC1905

C3.0

USE ON REVIEW SUBMITTAL - NOT FOR CONSTRUCTION - PLANNING FILE #11-E-19-UR

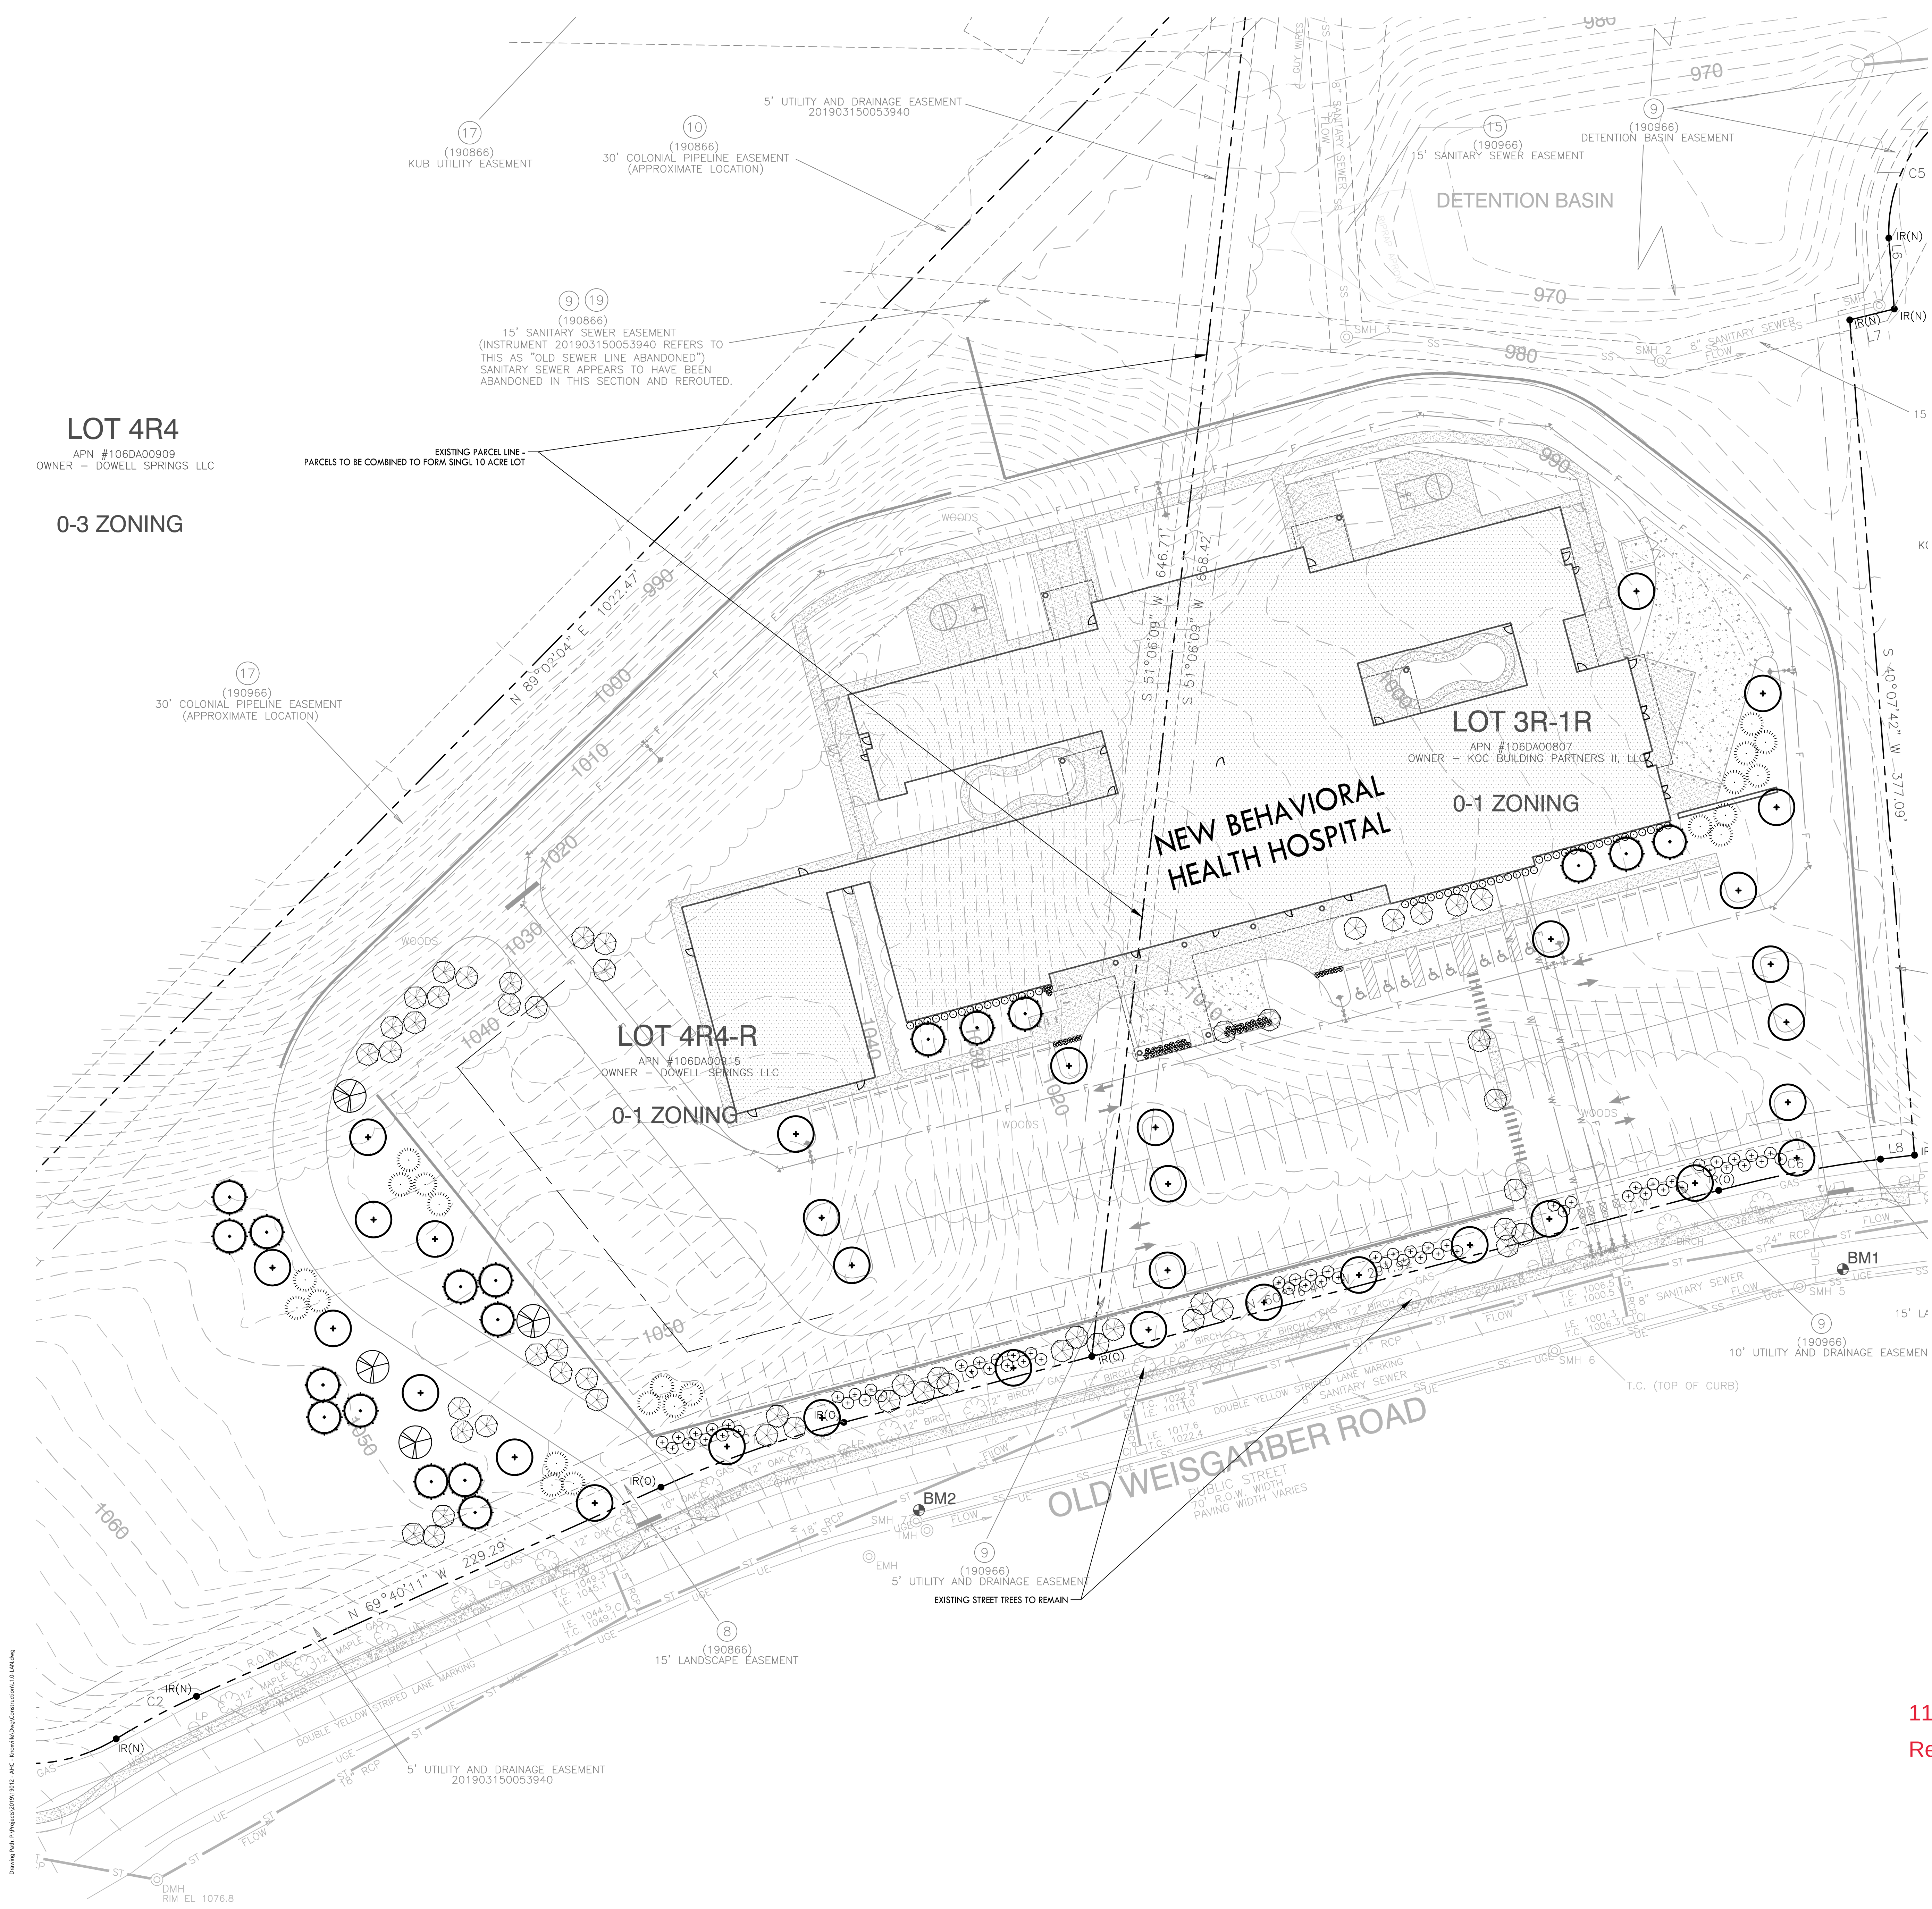

Drawing Path: P:\Projects\00111\00111_001 - 00111\00111_001.dwg

PROTECTED TREE/TREE REPLACEMENT:

1. THE DEVELOPMENT WILL COMPLY WITH THE CITY OF KNOXVILLE TREE PROTECTION ORDINANCE.
2. TREE REPLACEMENT AT A RATE OF 8 TREES PER ACRE WILL BE INSTALLED WITHIN 12 MONTHS OF COMPLETION OF CONSTRUCTION.
3. EACH TREE WILL BE A MINIMUM 2" CALIPER AT PLANTING
4. A MINIMUM OF 50% OF THE REPLACEMENT TREES WILL BE TREES CAPABLE OF REACHING A 50' HEIGHT AT MATURITY FROM THE "LARGE TREE GROUP" IN THE CITY OF KNOXVILLE RECOMMENDED TREE LIST

SITE CALCULATION -

10 ACRES x 8 TREES = 80 REPLACEMENT TREES REQUIRED, 40 OF WHICH SHALL HAVE A MATURE HEIGHT EXCEEDING 50'

A MINIMUM OF 10 ACER SACCHARUM, 10 PLATANUS, 10 PINUS AND 10 QUERCUS WITH A MATURE HEIGHT EXCEEDING 50' WILL BE PLANTED

LANDSCAPE REGULATIONS:

1. THE DEVELOPMENT WILL COMPLY WITH CITY OF KNOXVILLE ZONING CODE ARTICLE 5 SECTION 7 LANDSCAPING REQUIREMENTS FOR PERIMETER AND INTERIOR PLANTINGS.
2. PARKING AREAS ADJOINING ROW WILL BE PLANTED WITH 1 TREE AND 10 SHRUBS PER 100 LINEAR FEET.
3. INTERIOR PARKING LOT ISLANDS WILL BE PLANTED WITH A MINIMUM ONE 2" CALIPER TREE PER ISLAND

DOWELL SPRINGS LANDSCAPE REGULATIONS:

1. THE DEVELOPMENT WILL COMPLY WITH DOWELL SPRINGS BUSINESS PARK LANDSCAPING REQUIREMENTS FOR PERIMETER AND INTERIOR PLANTINGS.
2. REPLACEMENT TREES TOTALING 60 ACI (ACQUIRED CALIPER INCHES) FOR EACH ACRE DISTURBED (APPROXIMATELY 7.5 ACRES).
3. INTERIOR PARKING LOT ISLANDS WILL BE PLANTED WITH A MINIMUM ONE 3" CALIPER TREE PER ISLAND.
4. ALL LAWN AND LANDSCAPE AREAS ARE TO BE IRRIGATED.

PLANT LIST:

LARGE TREE VARIETIES (55 TOTAL):

- ACER VARIETIES - OCTOBER GLORY MAPLE, LEGACY SUGAR MAPLE - 40-70' MATURE HEIGHT
- PINUS VARIETIES - WHITE PINE, LOBLOLLY PINE - 50-90' MATURE HEIGHT
- PLATANUS VARIETIES - LONDON PLANETREE - 70-100' MATURE HEIGHT
- QUERCUS VARIETIES - RED OAK, SWAMP WHITE OAK, NUTALL OAK - 60-100' MATURE HEIGHT




MEDIUM AND SMALL TREE VARIETIES:

- ACER VARIETIES - TRIDENT MAPLE, AMUR MAPLE
- AMELANCHIER VARIETIES - SHADBLOW SERVICEBERRY, AUTUMN BRILLIANCE
- PRUNUS VARIETIES - KWANZAN CHERRY
- ULMUS VARIETIES - LACEBARK ELM
- ZELKOVA VARIETIES - VILLAGE GREEN ZELKOVA, CITY SPRITE ZELKOVA

EVERGREEN SHRUB VARIETIES:


- ILEX VARIETIES - CHINA GIRL HOLLY, AMERICAN HOLLY
- PRUNUS VARIETIES - SCHIP LAUREL
- TAXUS VARIETIES - DENSE YEW
- VIBURNUM VARIETIES - PRAGENSE VIBURNUM, WILLOWOOD VIBURNUM

11-E-19-UR
Revised: 10/28/2019

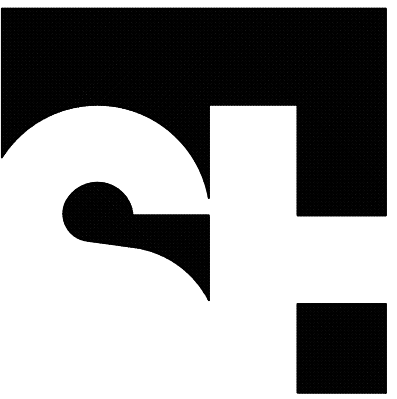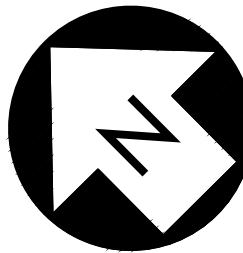 

STENGEL-HILL
ARCHITECTURE




613 West Main Street
Louisville, Kentucky 40202
502.893.1875
502.893.1875 fax

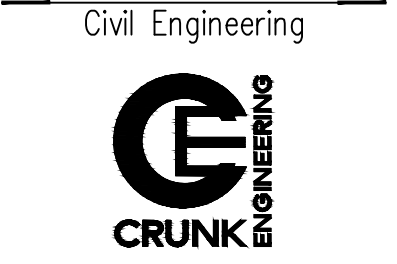

Structural Engineering



Mechanical/Electrical Engineering

 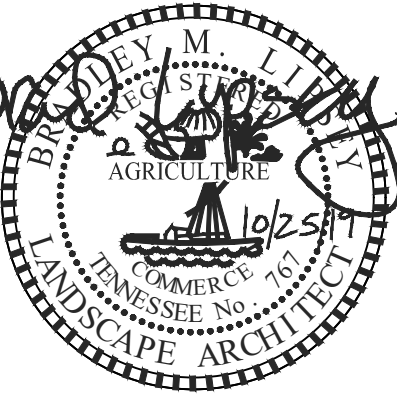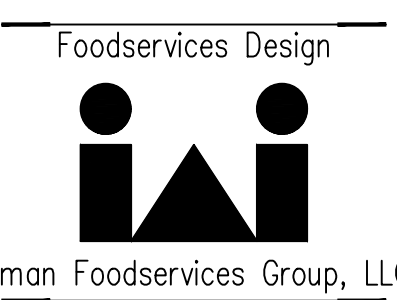

25 OCTOBER 2019
AHC1905



USE ON REVIEW SUBMITTAL - NOT FOR CONSTRUCTION - PLANNING FILE # 11-E-19-UR


Drawing Path: P:\Projects\001015\0015 - AHC - Knoxville\Design\Construction\15 - LANS.dwg

PLANTING NOTES

1. THE LANDSCAPE CONTRACTOR SHALL CONFIRM ALL MATERIAL QUANTITIES. IN THE EVENT OF A DISCREPANCY, THE QUANTITIES SHOWN ON THE PLAN SHALL TAKE PRECEDENCE OVER THE MATERIAL SCHEDULE.
2. NO SUBSTITUTIONS OF SPACING OF PLANT MATERIALS SPECIFIED ON THIS PLAN MAY BE MADE.
3. THE CONTRACTOR IS TO VERIFY LOCATION OF ALL EXISTING UTILITIES. PROTECT UTILITIES THAT ARE TO REMAIN, REPAIR ANY DAMAGE ACCORDING. COORDINATE WITH THE APPROPRIATE UTILITY COMPANY.
4. ALL PLANTING BEDS TO RECEIVE FINELY SHREDDED HARDWOOD MULCH.
5. APPLY PRE-EMERGENT HERBICIDE TO ALL PLANTING BEDS IMMEDIATELY PRIOR TO PLACEMENT OF MULCH FOR WEED CONTROL.
6. ALL LAWN AREAS WITHIN THE PROJECT AREA ARE TO BE SODDED WITH FINE BLADED FESCUE IN ACCORDANCE WITH THE DRAWINGS.
7. THE LANDSCAPE CONTRACTOR SHALL OBTAIN REQUIRED PERMITS AND COMPLY WITH ALL APPLICABLE LAWS, ORDINANCES, AND CODES.
8. ALL PLANT MATERIALS SHALL COMPLY WITH THE AMERICAN STANDARD FOR NURSERY STOCK FOR SIZE AND QUALITY.
9. THE LANDSCAPE ARCHITECT RESERVES THE RIGHT TO REFUSE ANY PLANT MATERIAL OR ANY DEFECTIVE WORKMANSHIP.
10. ALL LAYOUT WORK SHALL BE INSPECTED AND APPROVED BY THE LANDSCAPE ARCHITECT OR OWNER PRIOR TO OPENING ANY PLANT PITS.
11. SHOULD THE LANDSCAPE CONTRACTOR ENCOUNTER UNSATISFACTORY SURFACE OR SUBSURFACE DRAINAGE CONDITIONS HE SHALL CONTACT THE LANDSCAPE ARCHITECT IMMEDIATELY.
12. PROTECTIVE FENCE SHALL BE INSTALLED AROUND EXISTING TREES BEFORE CONSTRUCTION.

IRRIGATION NOTES:


1. LANDSCAPE CONTRACTOR TO PROVIDE IRRIGATION SYSTEM ON A DESIGN/BUILD ARRANGEMENT FOR AREA NOTED ON THE PLAN. CONTRACTOR TO PREPARE DESIGN DRAWINGS IN ACCORDANCE WITH PERFORMANCE SPECIFICATIONS CONTAINED IN THE PROJECT MANUAL AND SUBMIT SAME FOR APPROVAL BY THE OWNER'S REPRESENTATIVE PRIOR TO CONSTRUCTION.
2. CONTRACTOR TO CONFIRM ADEQUATE PRESSURE EXISTS TO OPERATE SYSTEM PRIOR TO INSTALLATION.
3. IRRIGATION SPRINKLER HEADS SHALL BE MANUFACTURED BY EITHER TORO OR RAINBIRD. IRRIGATION CONTROLLER SHALL BE TORO VISION II MODEL OR APPROVED EQUAL.
4. MAIN LINE TO BE CLASS 200 PVC PIPE. LATERAL LINES TO BE CLASS 150 PVC.
5. IRRIGATION SYSTEM TO BE OPERATIONAL BEFORE PLANTING MATERIALS MAY BE INSTALLED IN PLANTING BEDS.
6. INSTALL SPRINKLER HEADS ACCORDING TO MANUFACTURERS SPECIFICATIONS. FLUSH ALL LINES BEFORE INSTALLING NOZZLES.
7. WIRE CONNECTIONS TO BE MADE BY USING RAINBIRD MODEL ST-103/PT-ST SNAP-TITE CONNECTIONS.
8. LEAVE 18 INCHES OF ADDITIONAL WIRE AT EACH VALVE LOCATION. ROLL WIRE INTO COIL AT EACH LOCATION.
9. ALL VALVES SHALL BE LOCATED IN AMATEX 10 INCH CIRCULAR VALVE BOXES WITH COVER, OR EQUAL.
10. IRRIGATION CONTRACTOR TO COORDINATE PLACEMENT OF REQUIRED SLEEVES WITH GENERAL CONTRACTOR PRIOR TO PAVING AND CONCRETE INSTALLATION BEING COMPLETED.

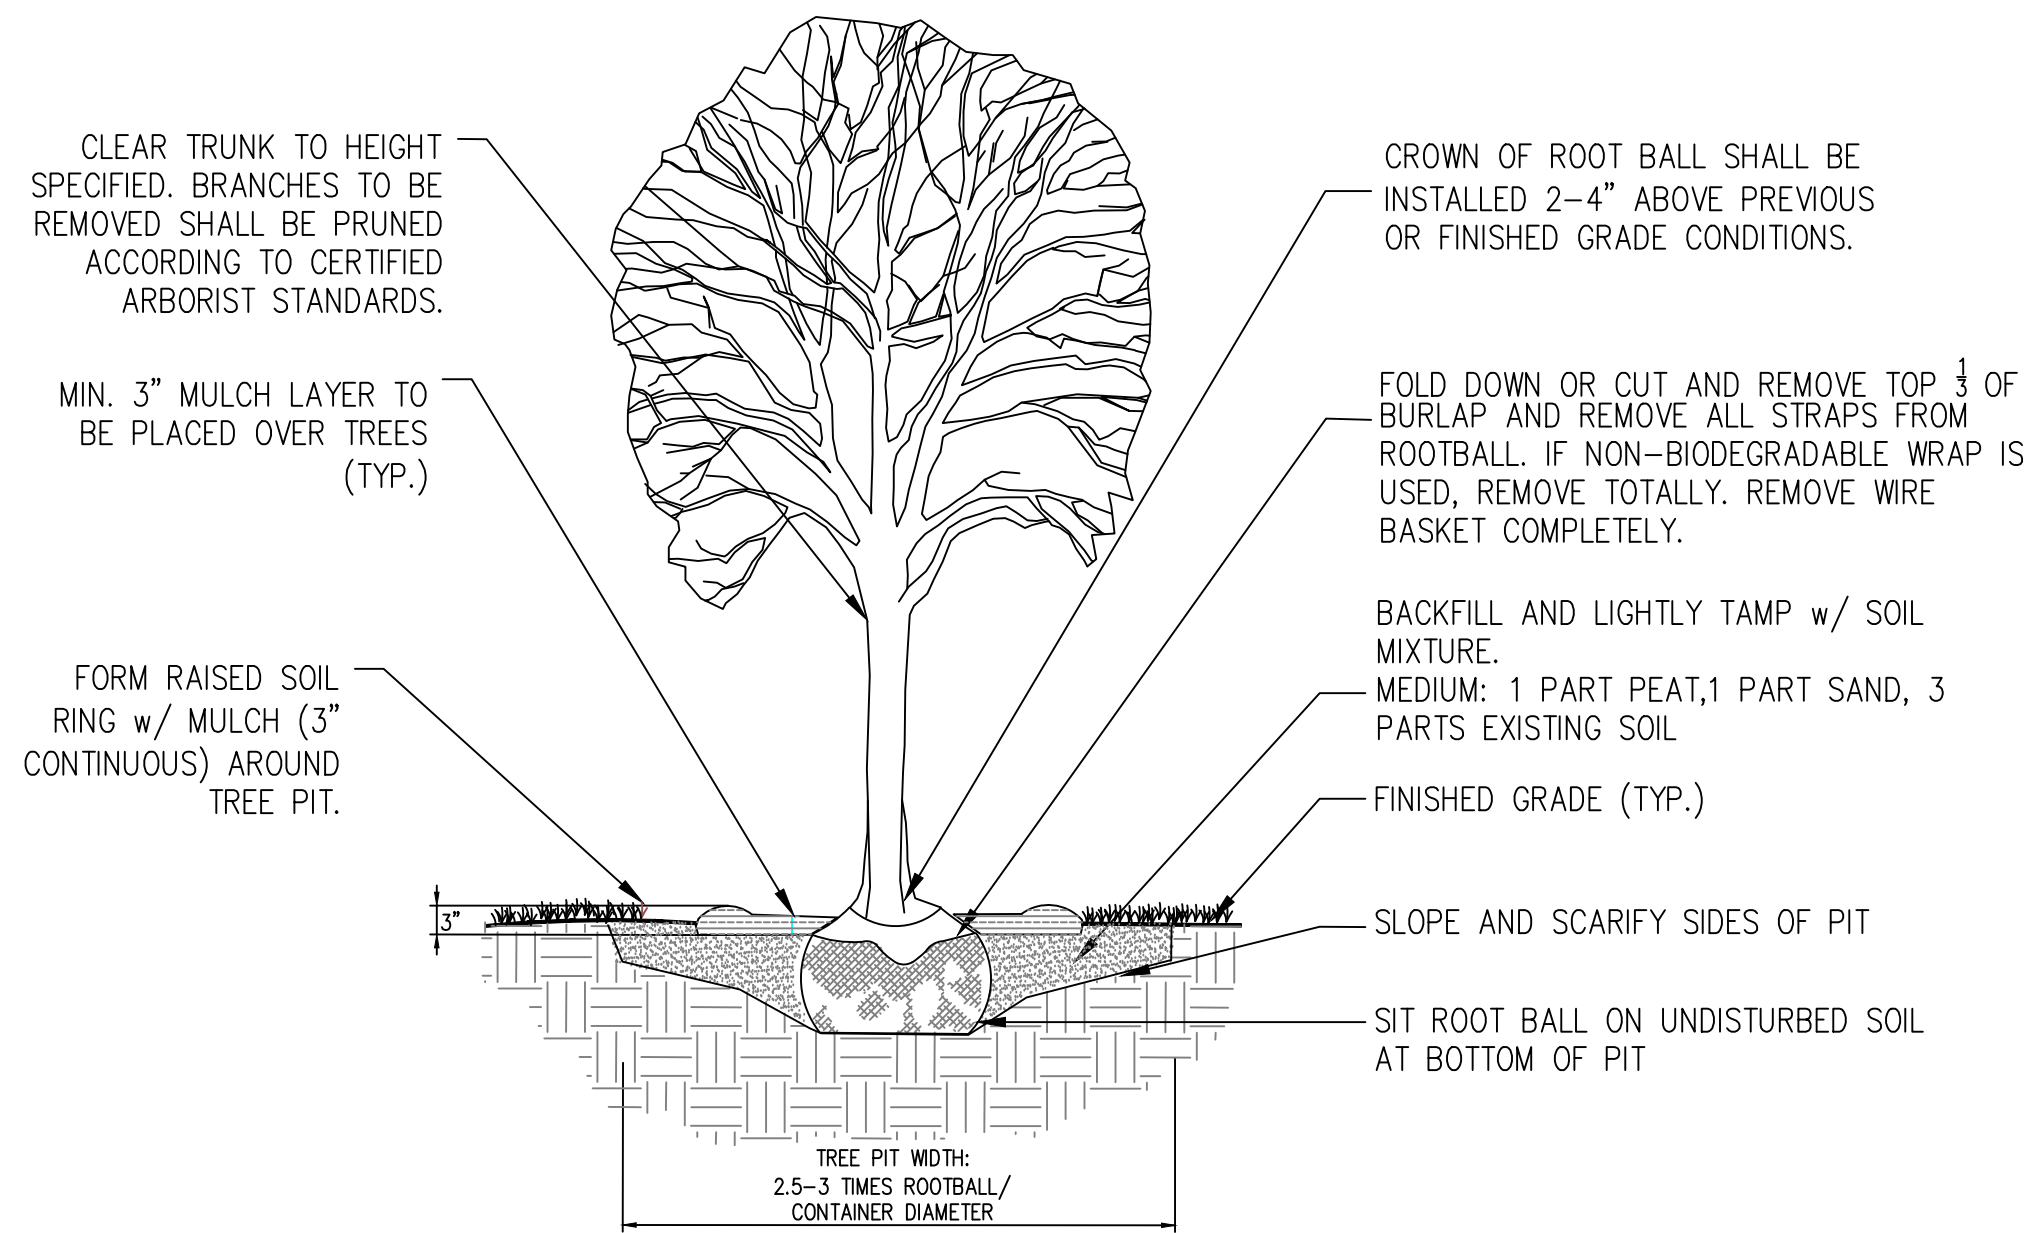

1


DECIDUOUS TREE PLANTING
NOT TO SCALE

- NOTES:
1. WHERE SHRUBS APPEAR IN BED AREA, 3" OF MULCH SHALL BE SPREAD OVER THE ENTIRE AREA WITHIN THE BED AS INDICATED ON THE PLANS.
 2. DO NOT PRUNE SHRUBS BEFORE ACCEPTANCE.
 3. CAREFULLY REMOVE CONTAINER FROM ROOT BALL USED FOR SHRUB(S). ANY BROKEN OR CRUMBING ROOT BALL(S) WILL BE REJECTED.
 4. IF SHRUB IS B&B, REMOVE BURLAP FROM TOP 1/3 OF ROOT BALL OR COMPLETELY REMOVE BURLAP IF SOILS ARE POORLY DRAINED.
 5. SCARIFY ROOTBALL IF ROOT BOUND IN CONTAINER PER HORTICULTURE STANDARDS.

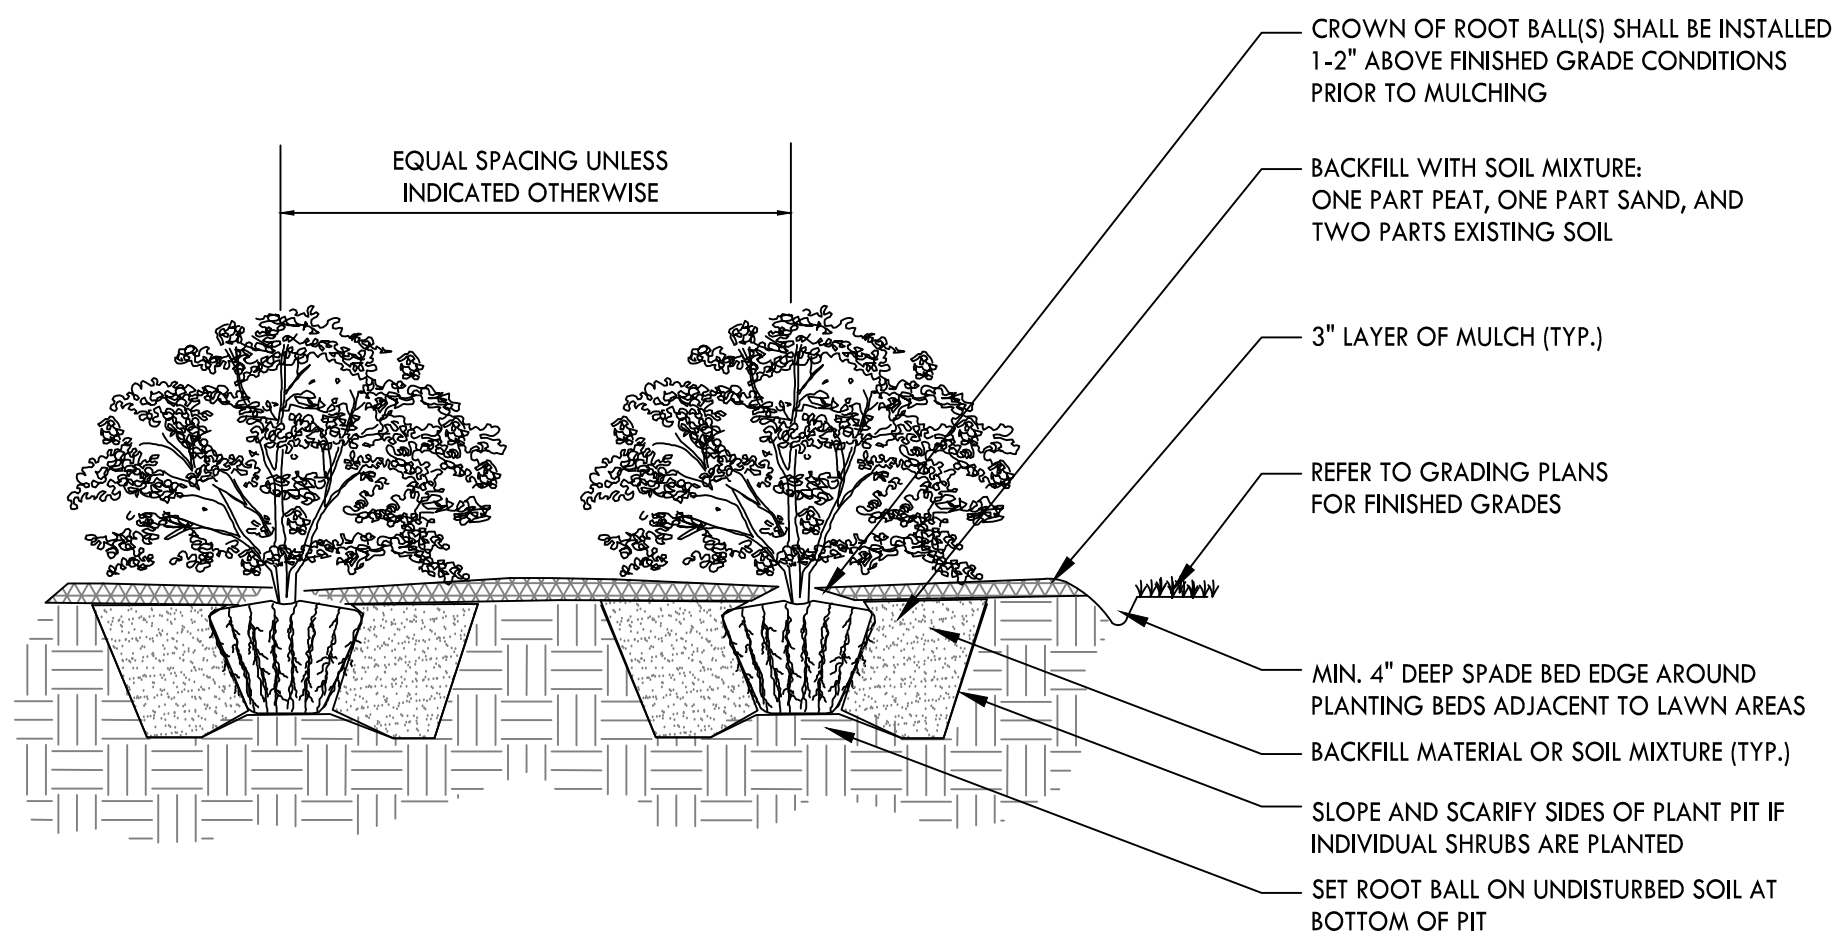


2

SHRUB PLANTING
NOT TO SCALE

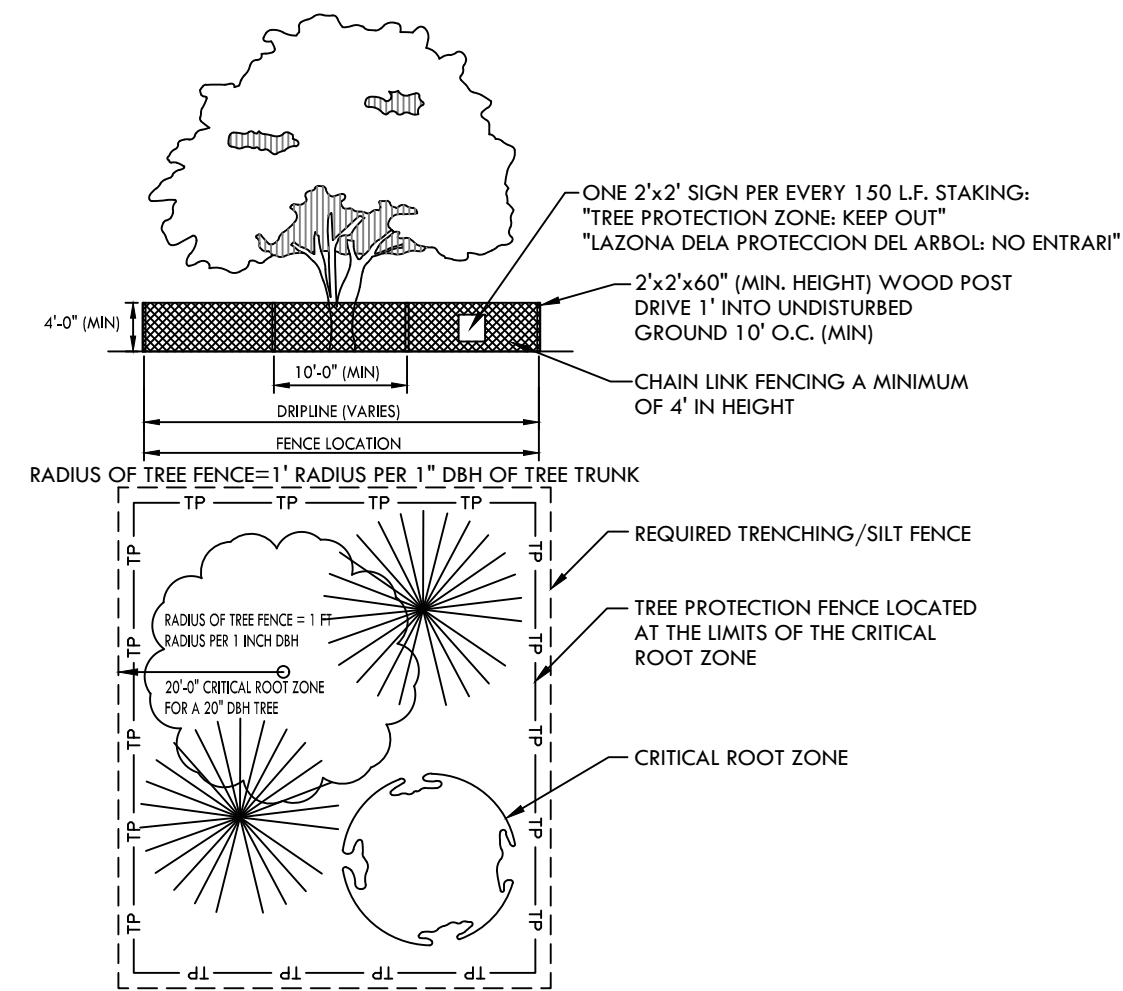


5

TREE PROTECTION
NOT TO SCALE

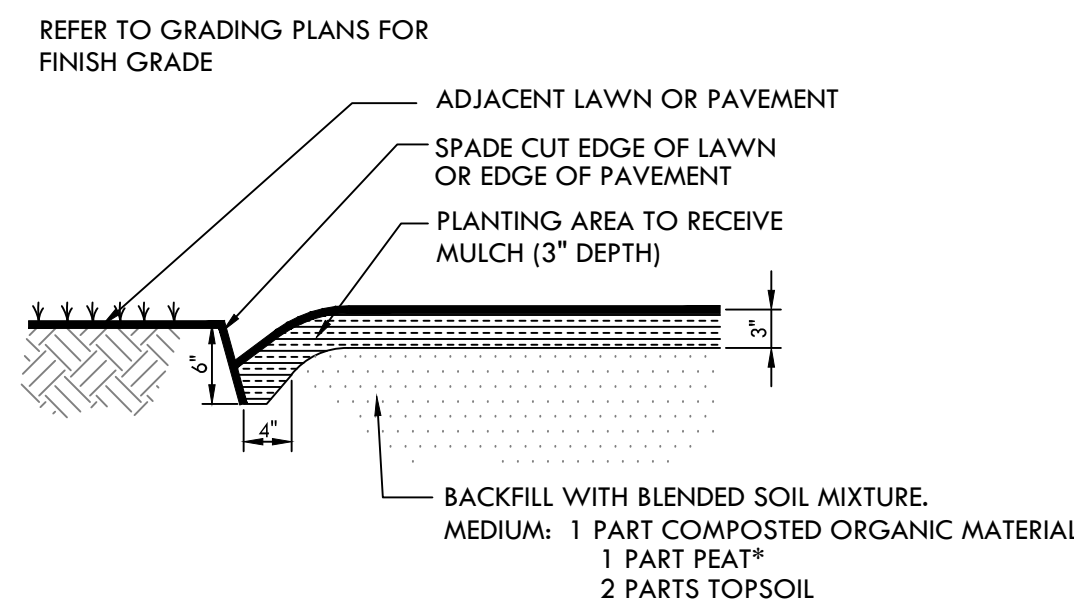


4

SPADE BED EDGE
NOT TO SCALE

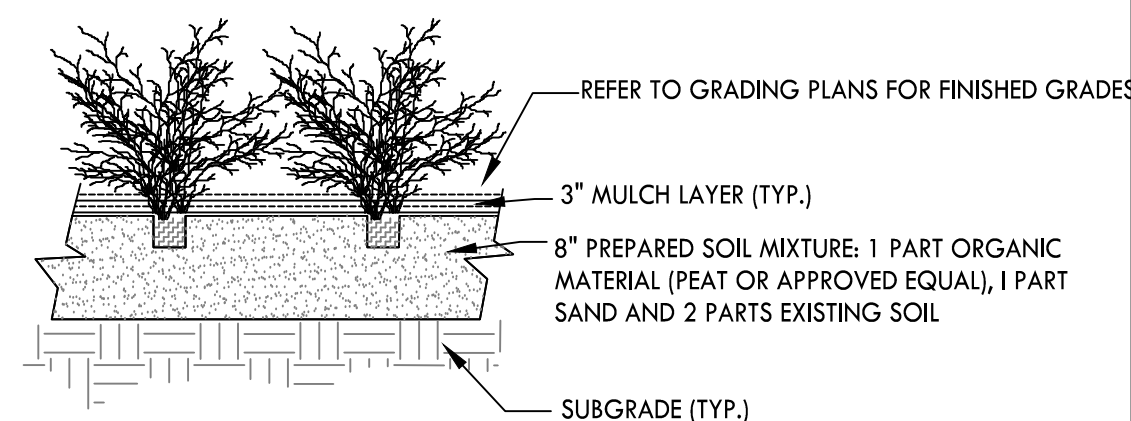

3

GROUNDCOVER PLANTING
NOT TO SCALE

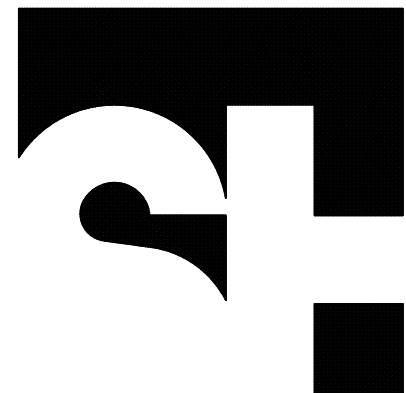

STENGEL-HILL
ARCHITECTURE

613 West Main Street

Louisville, Kentucky 40202

502.893.1875

502.893.1875 fax

Civil Engineering



Structural Engineering





Mechanical/Electrical Engineering



Foodservices Design



Inman Foodservices Group, LLC

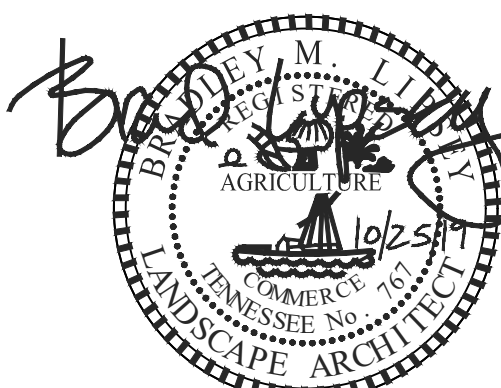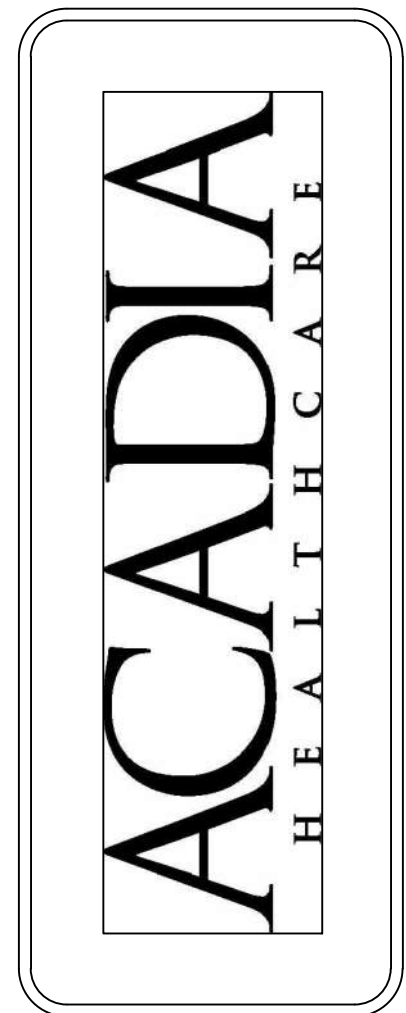

25 OCTOBER 2019


AHC1905

L2.0

11-E-19-UR

Revised: 10/28/2019


USE ON REVIEW SUBMITTAL - NOT FOR CONSTRUCTION - PLANNING FILE # 11-E-19-UR

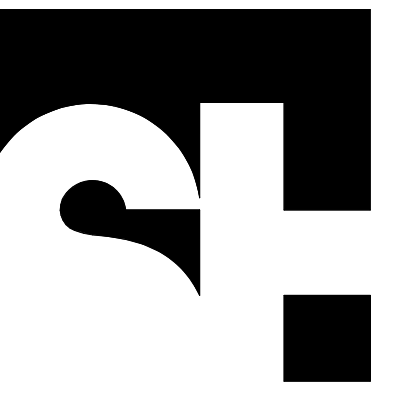

STENGEL HILL
ARCHITECTURE

613 WEST MAIN STREET
LOUISVILLE, KENTUCKY 40202
502.893.1875
502.893.1876 fax

Civil Engineering

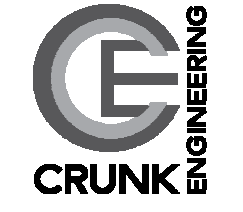


Structural Engineering



Mechanical/Electrical Engineering



Foodservices Design

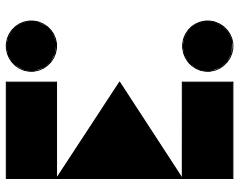

Inman Foodservices Group, LLC


ACADIA
HEALTHCARE

COMPOSITE FIRST FLOOR PLAN
NEW BEHAVIORAL HEALTH HOSPITAL
DOWELL SPRINGS BEHAVIORAL HEALTH
KNOXVILLE, TENNESSEE

25 OCTOBER 2019
AHC1905

A4.1


USE ON REVIEW SUBMITTAL - NOT FOR CONSTRUCTION - PLANNING FILE # 11-E-19-UR

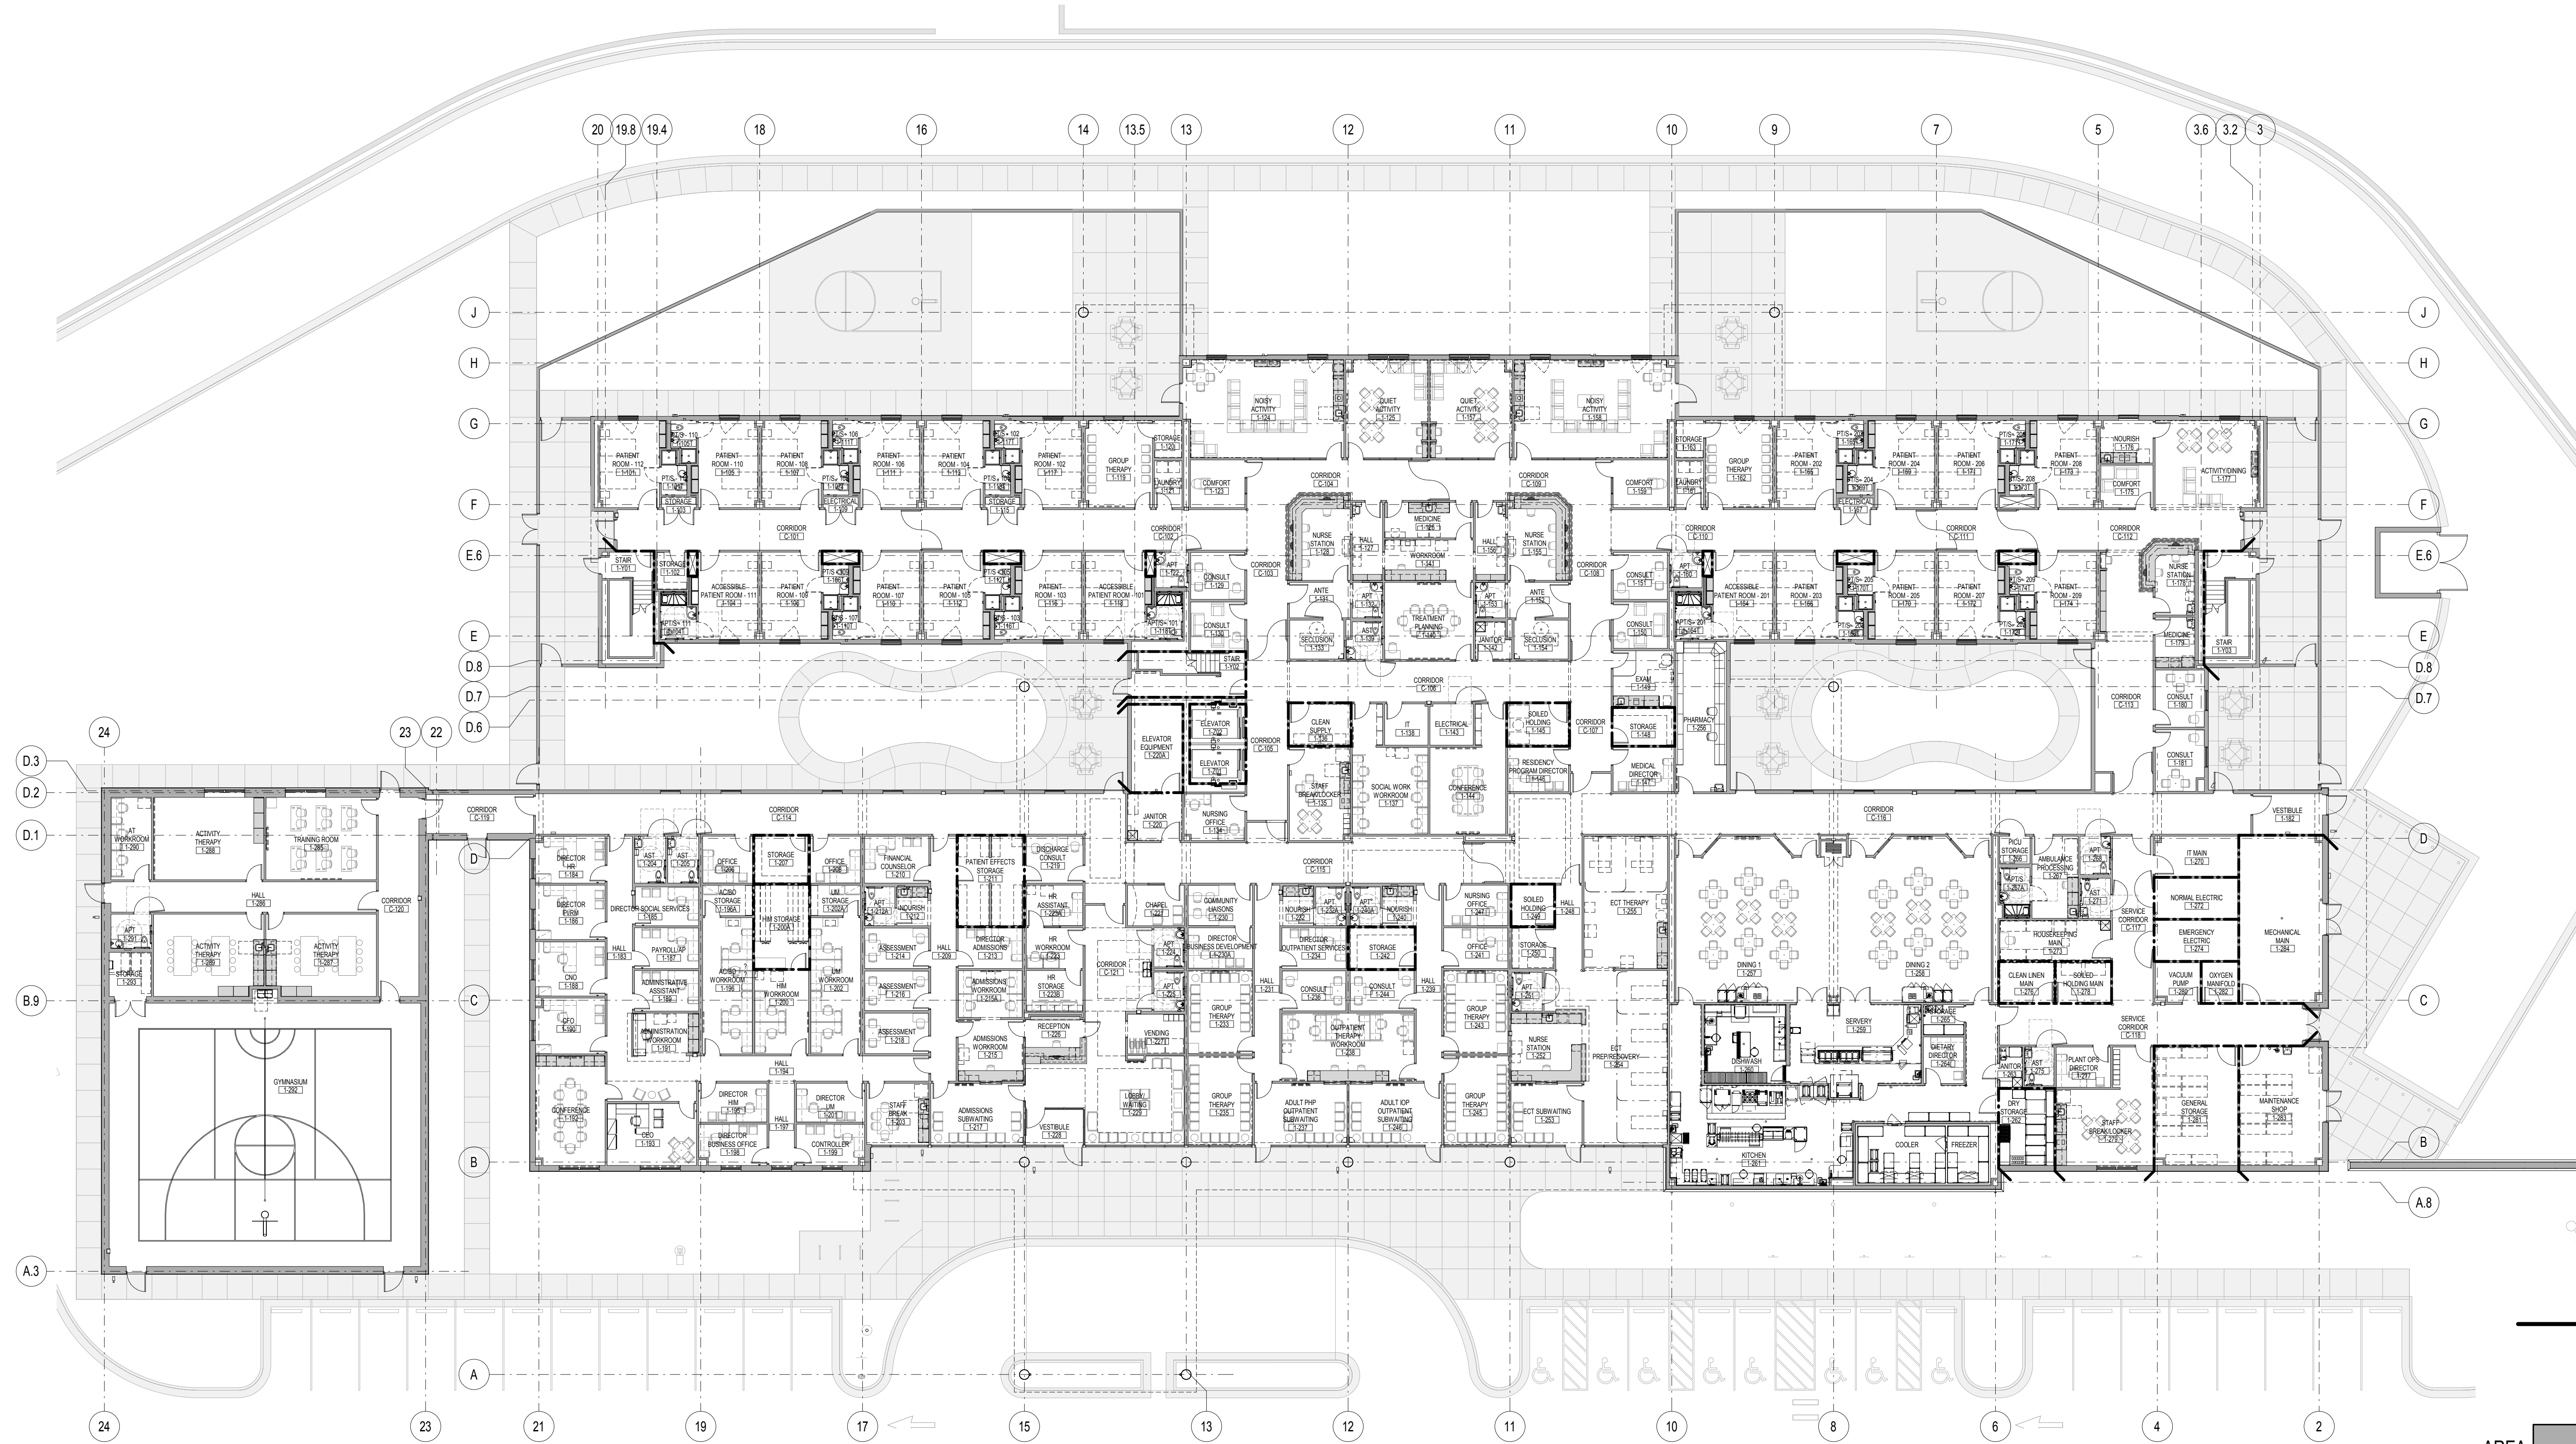

11-E-19-UR
Revised: 10/28/2019

KEYPLAN

NOT TO SCALE

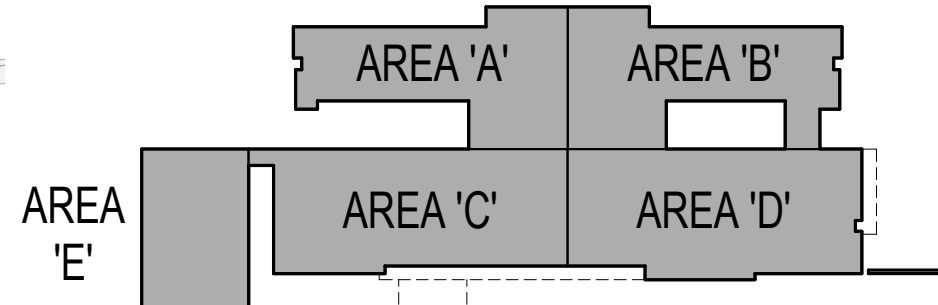



FIRST FLOOR
NEW BEHAVIORAL HEALTH HOSPITAL

01
COMPOSITE
FIRST FLOOR PLAN

A4.1



1/16" = 1'-0"

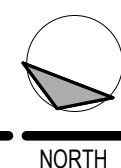

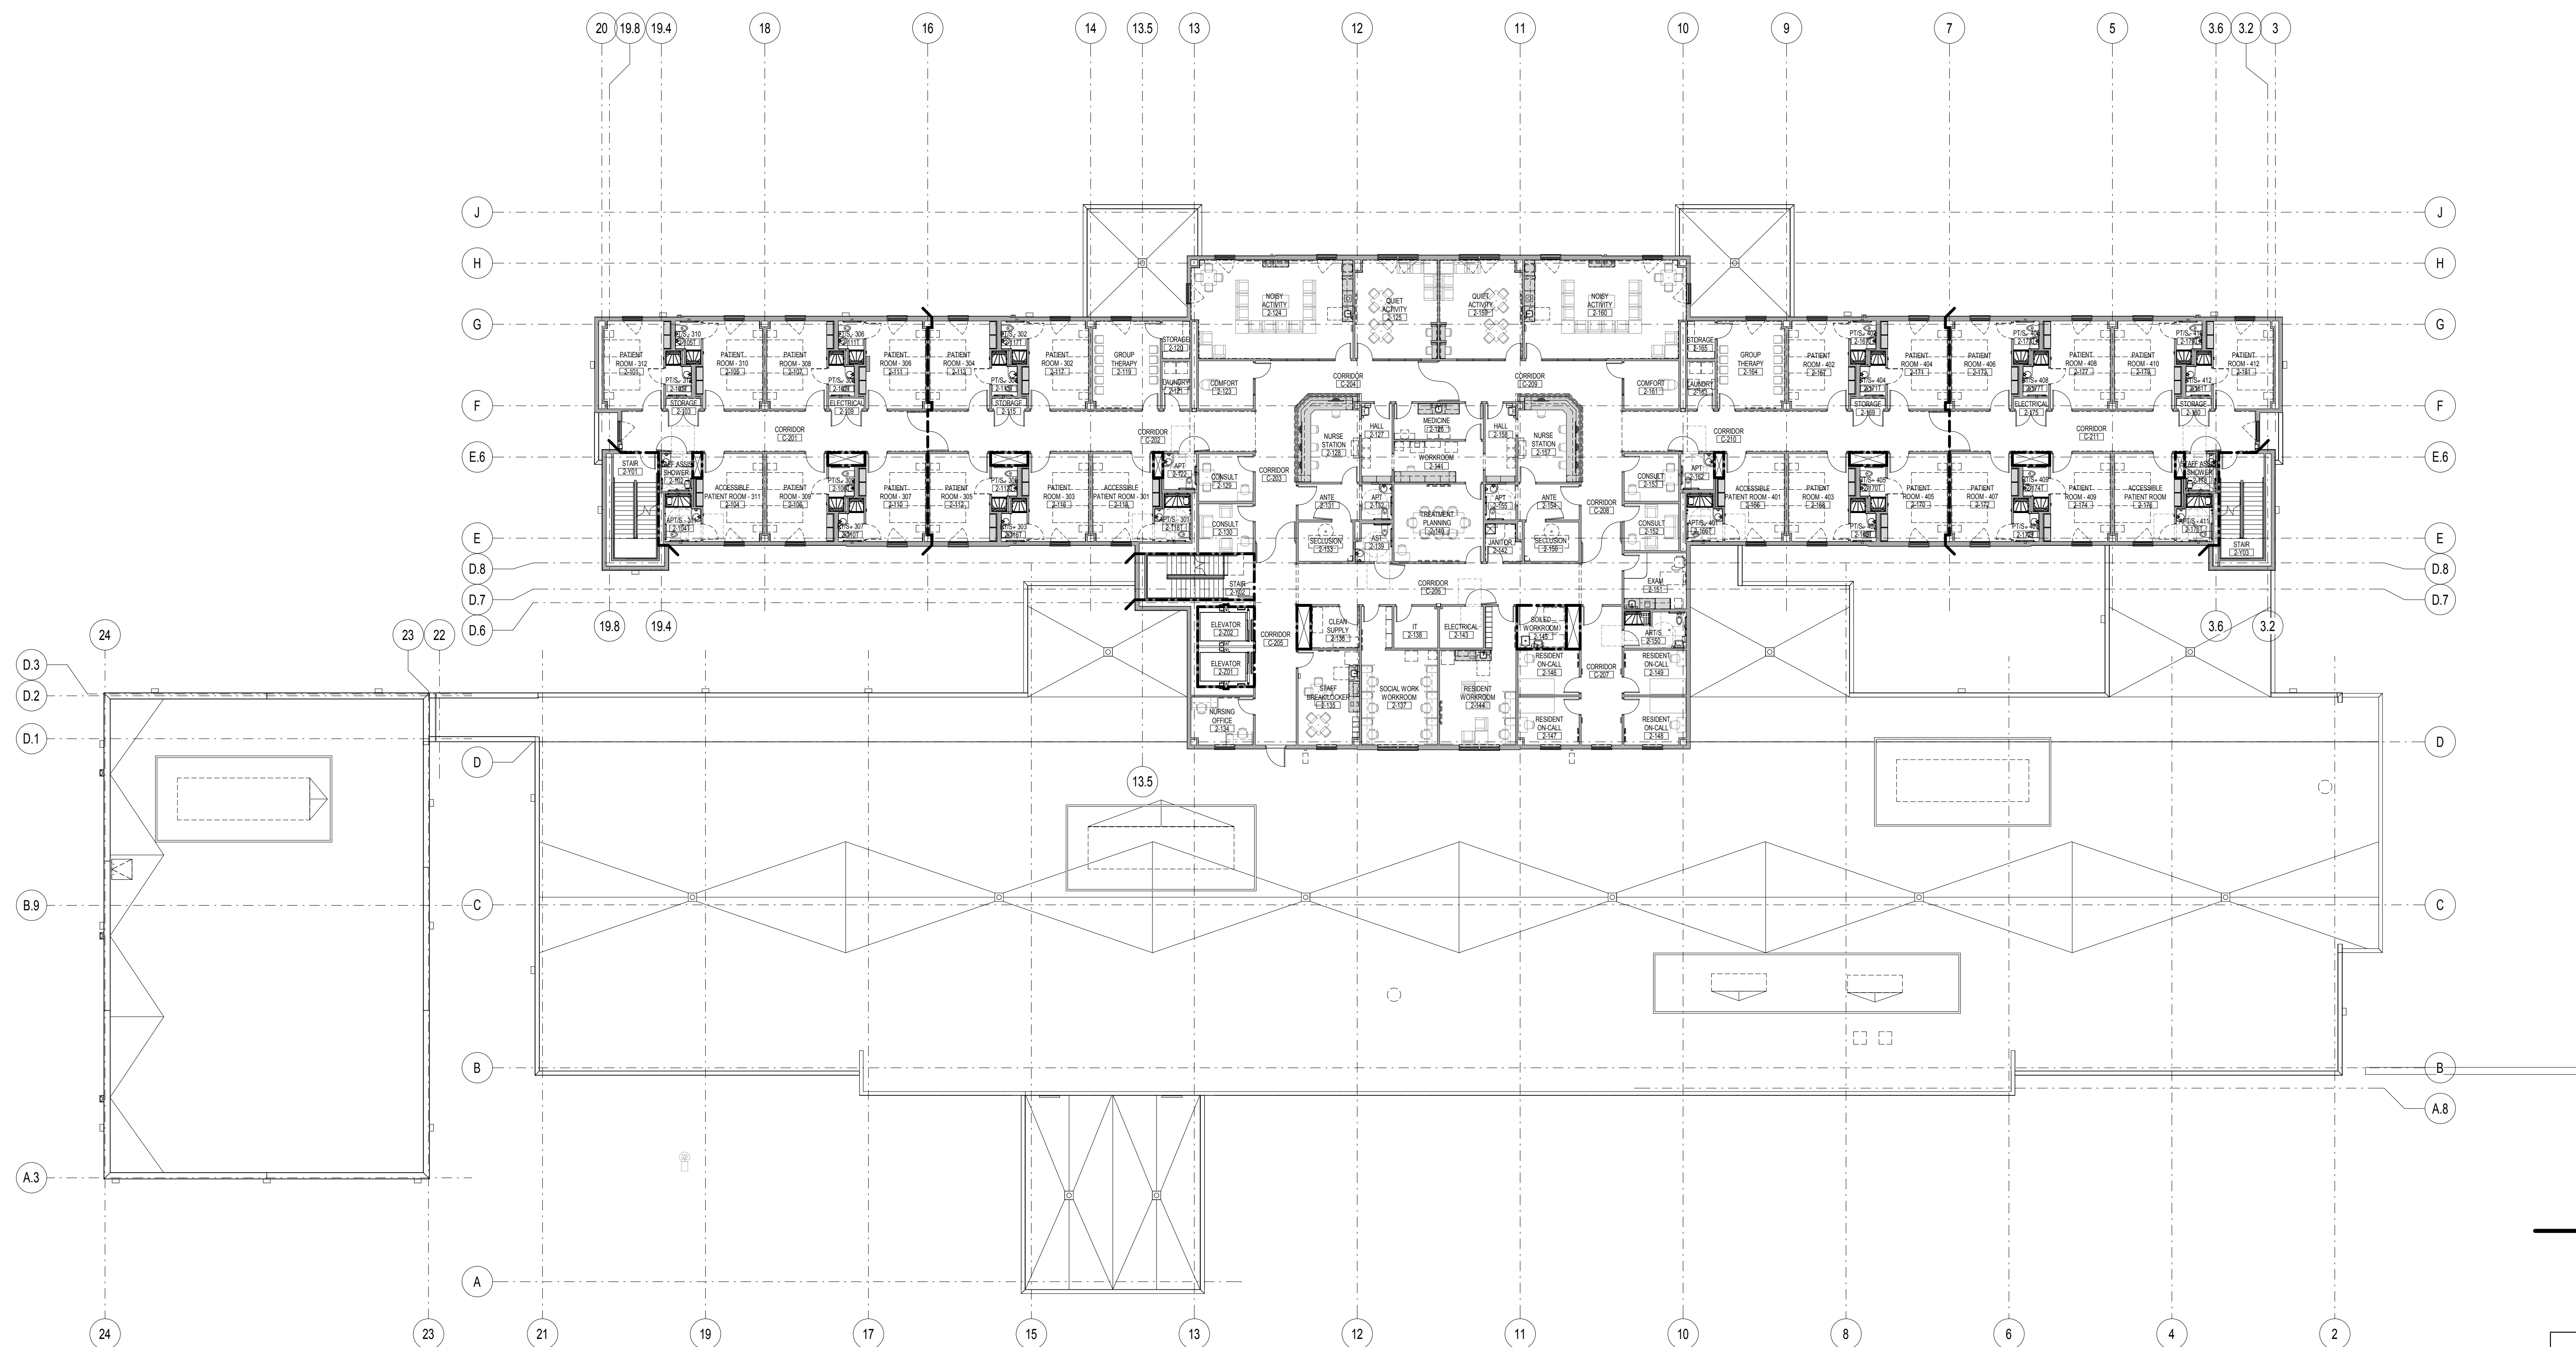


01 COMPOSITE SECOND FLOOR PLAN
A4.2 1/16" = 1'-0" NORTH

11-E-19-UR
Revised: 10/28/2019

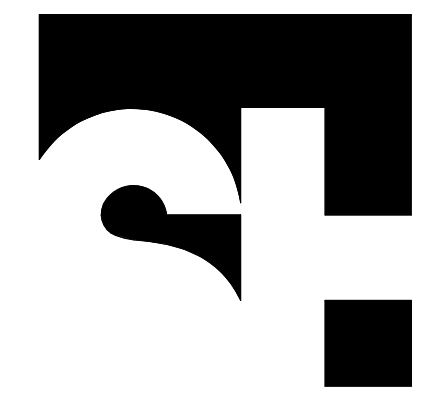
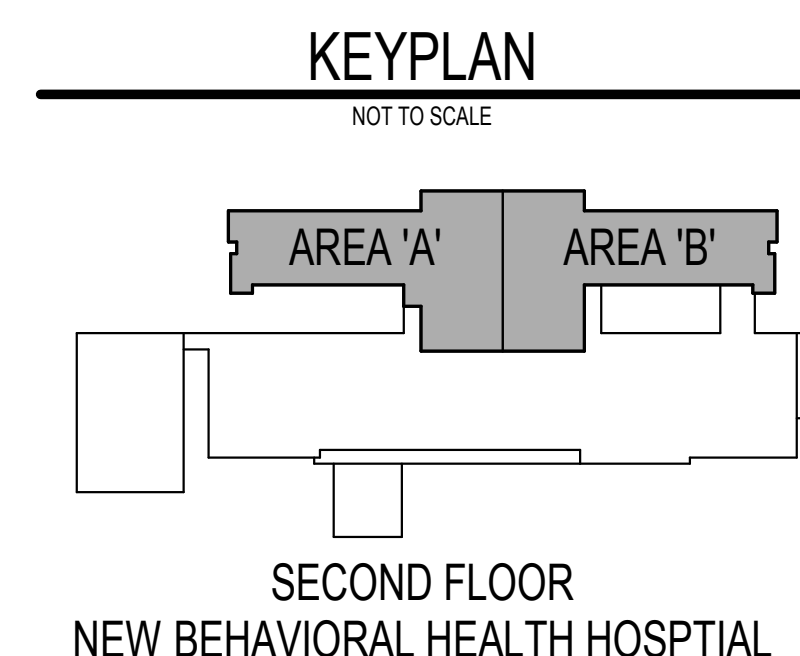


STENGEL HILL
ARCHITECTURE

613 WEST MAIN STREET
LOUISVILLE, KENTUCKY 40202
502.893.1875
502.893.1876 fax

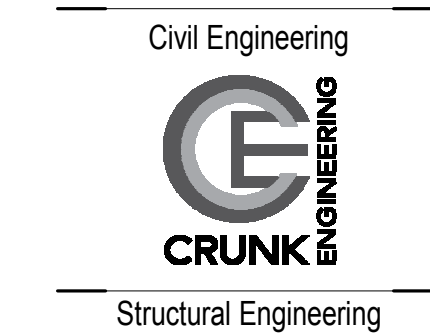


Mechanical/Electrical Engineering

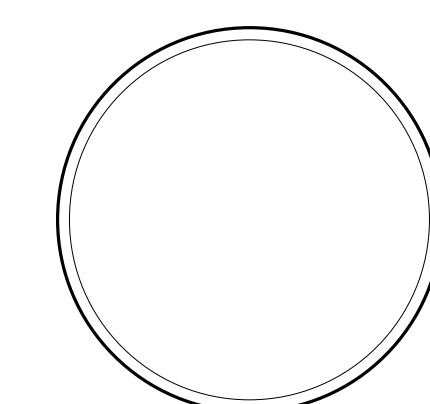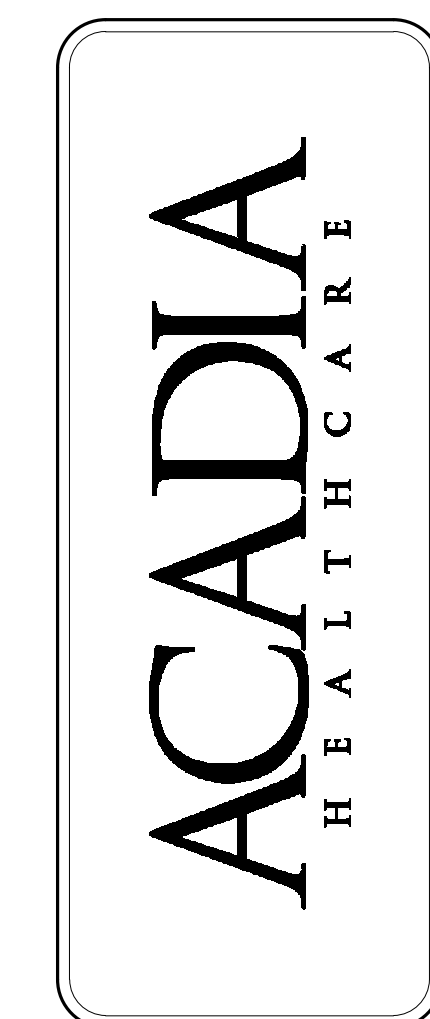

25 OCTOBER 2019
AHC1905

A4.2

USE ON REVIEW SUBMITTAL - NOT FOR CONSTRUCTION - PLANNING FILE # 11-E-19-UR

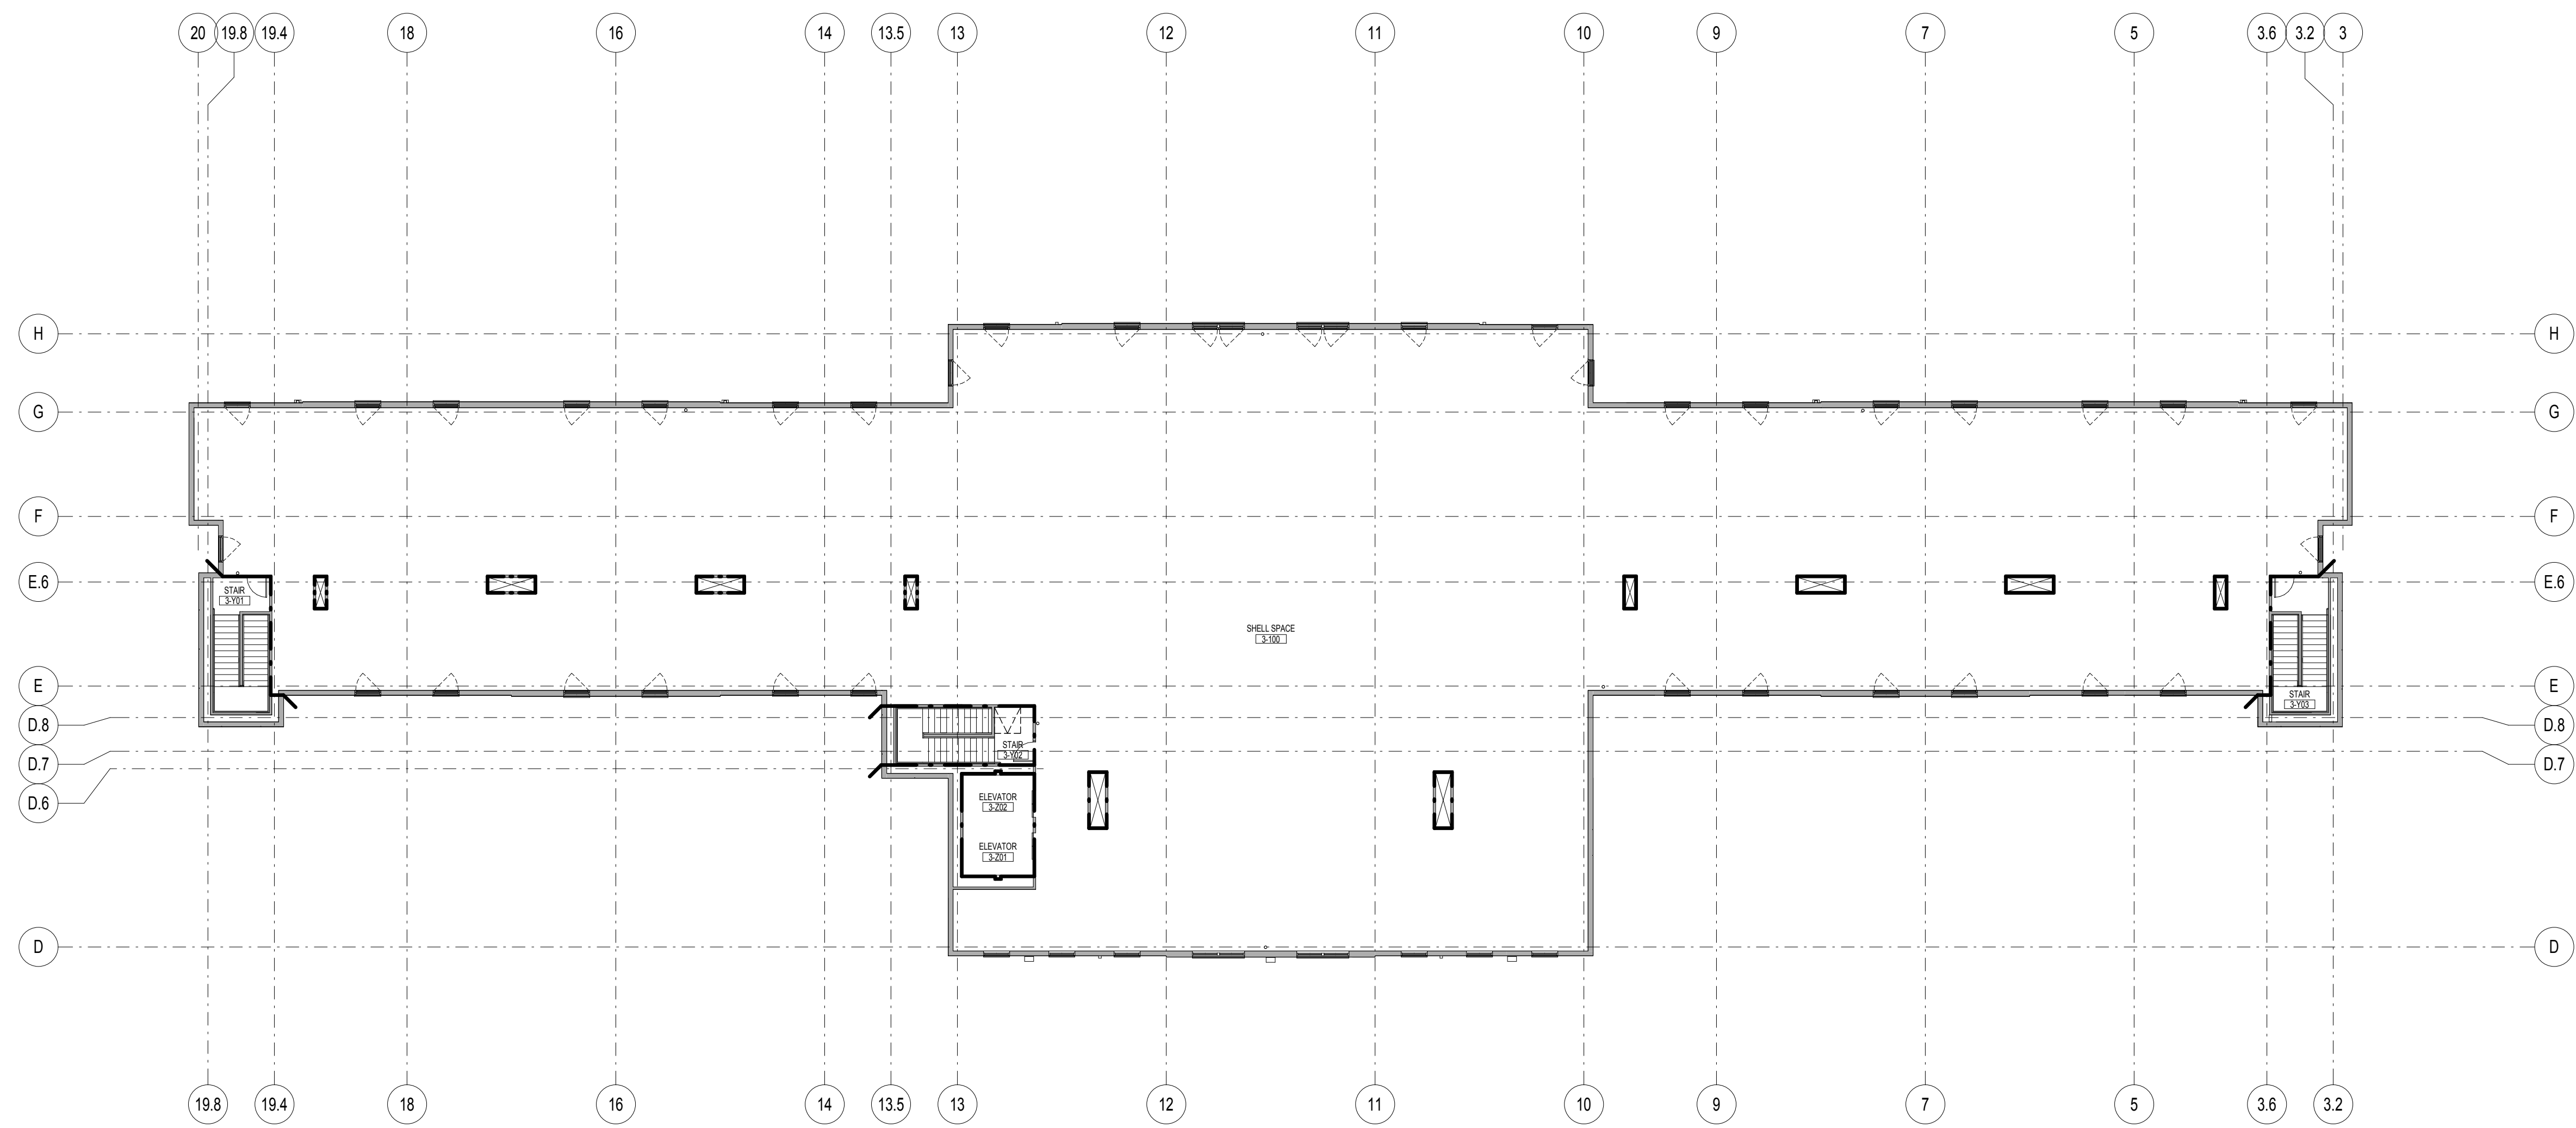

01 COMPOSITE
THIRD FLOOR PLAN
1/16" = 1'-0" NORTH

11-E-19-UR
Revised: 10/28/2019

KEYPLAN
NOT TO SCALE

AREA 'A' AREA 'B'

THIRD FLOOR
NEW BEHAVIORAL HEALTH HOSPITAL

STENGEL HILL
ARCHITECTURE
613 WEST MAIN STREET
LOUISVILLE, KENTUCKY 40202
502.893.1875
502.893.1876 fax

Civil Engineering

CRUNK
ENGINEERING

Structural Engineering

SKYHOOK
STRUCTURAL ENGINEERING, P.C.

Mechanical/Electrical Engineering

CMTA

Foodservices Design

Inman Foodservices Group, LLC


ACADIA
HEALTHCARE

COMPOSITE THIRD FLOOR PLAN
NEW BEHAVIORAL HEALTH HOSPITAL
DOWELL SPRINGS BEHAVIORAL HEALTH
KNOXVILLE, TENNESSEE

25 OCTOBER 2019
AHC1905

A4.3



USE ON REVIEW SUBMITTAL - NOT FOR CONSTRUCTION - PLANNING FILE # 11-E-19-UR

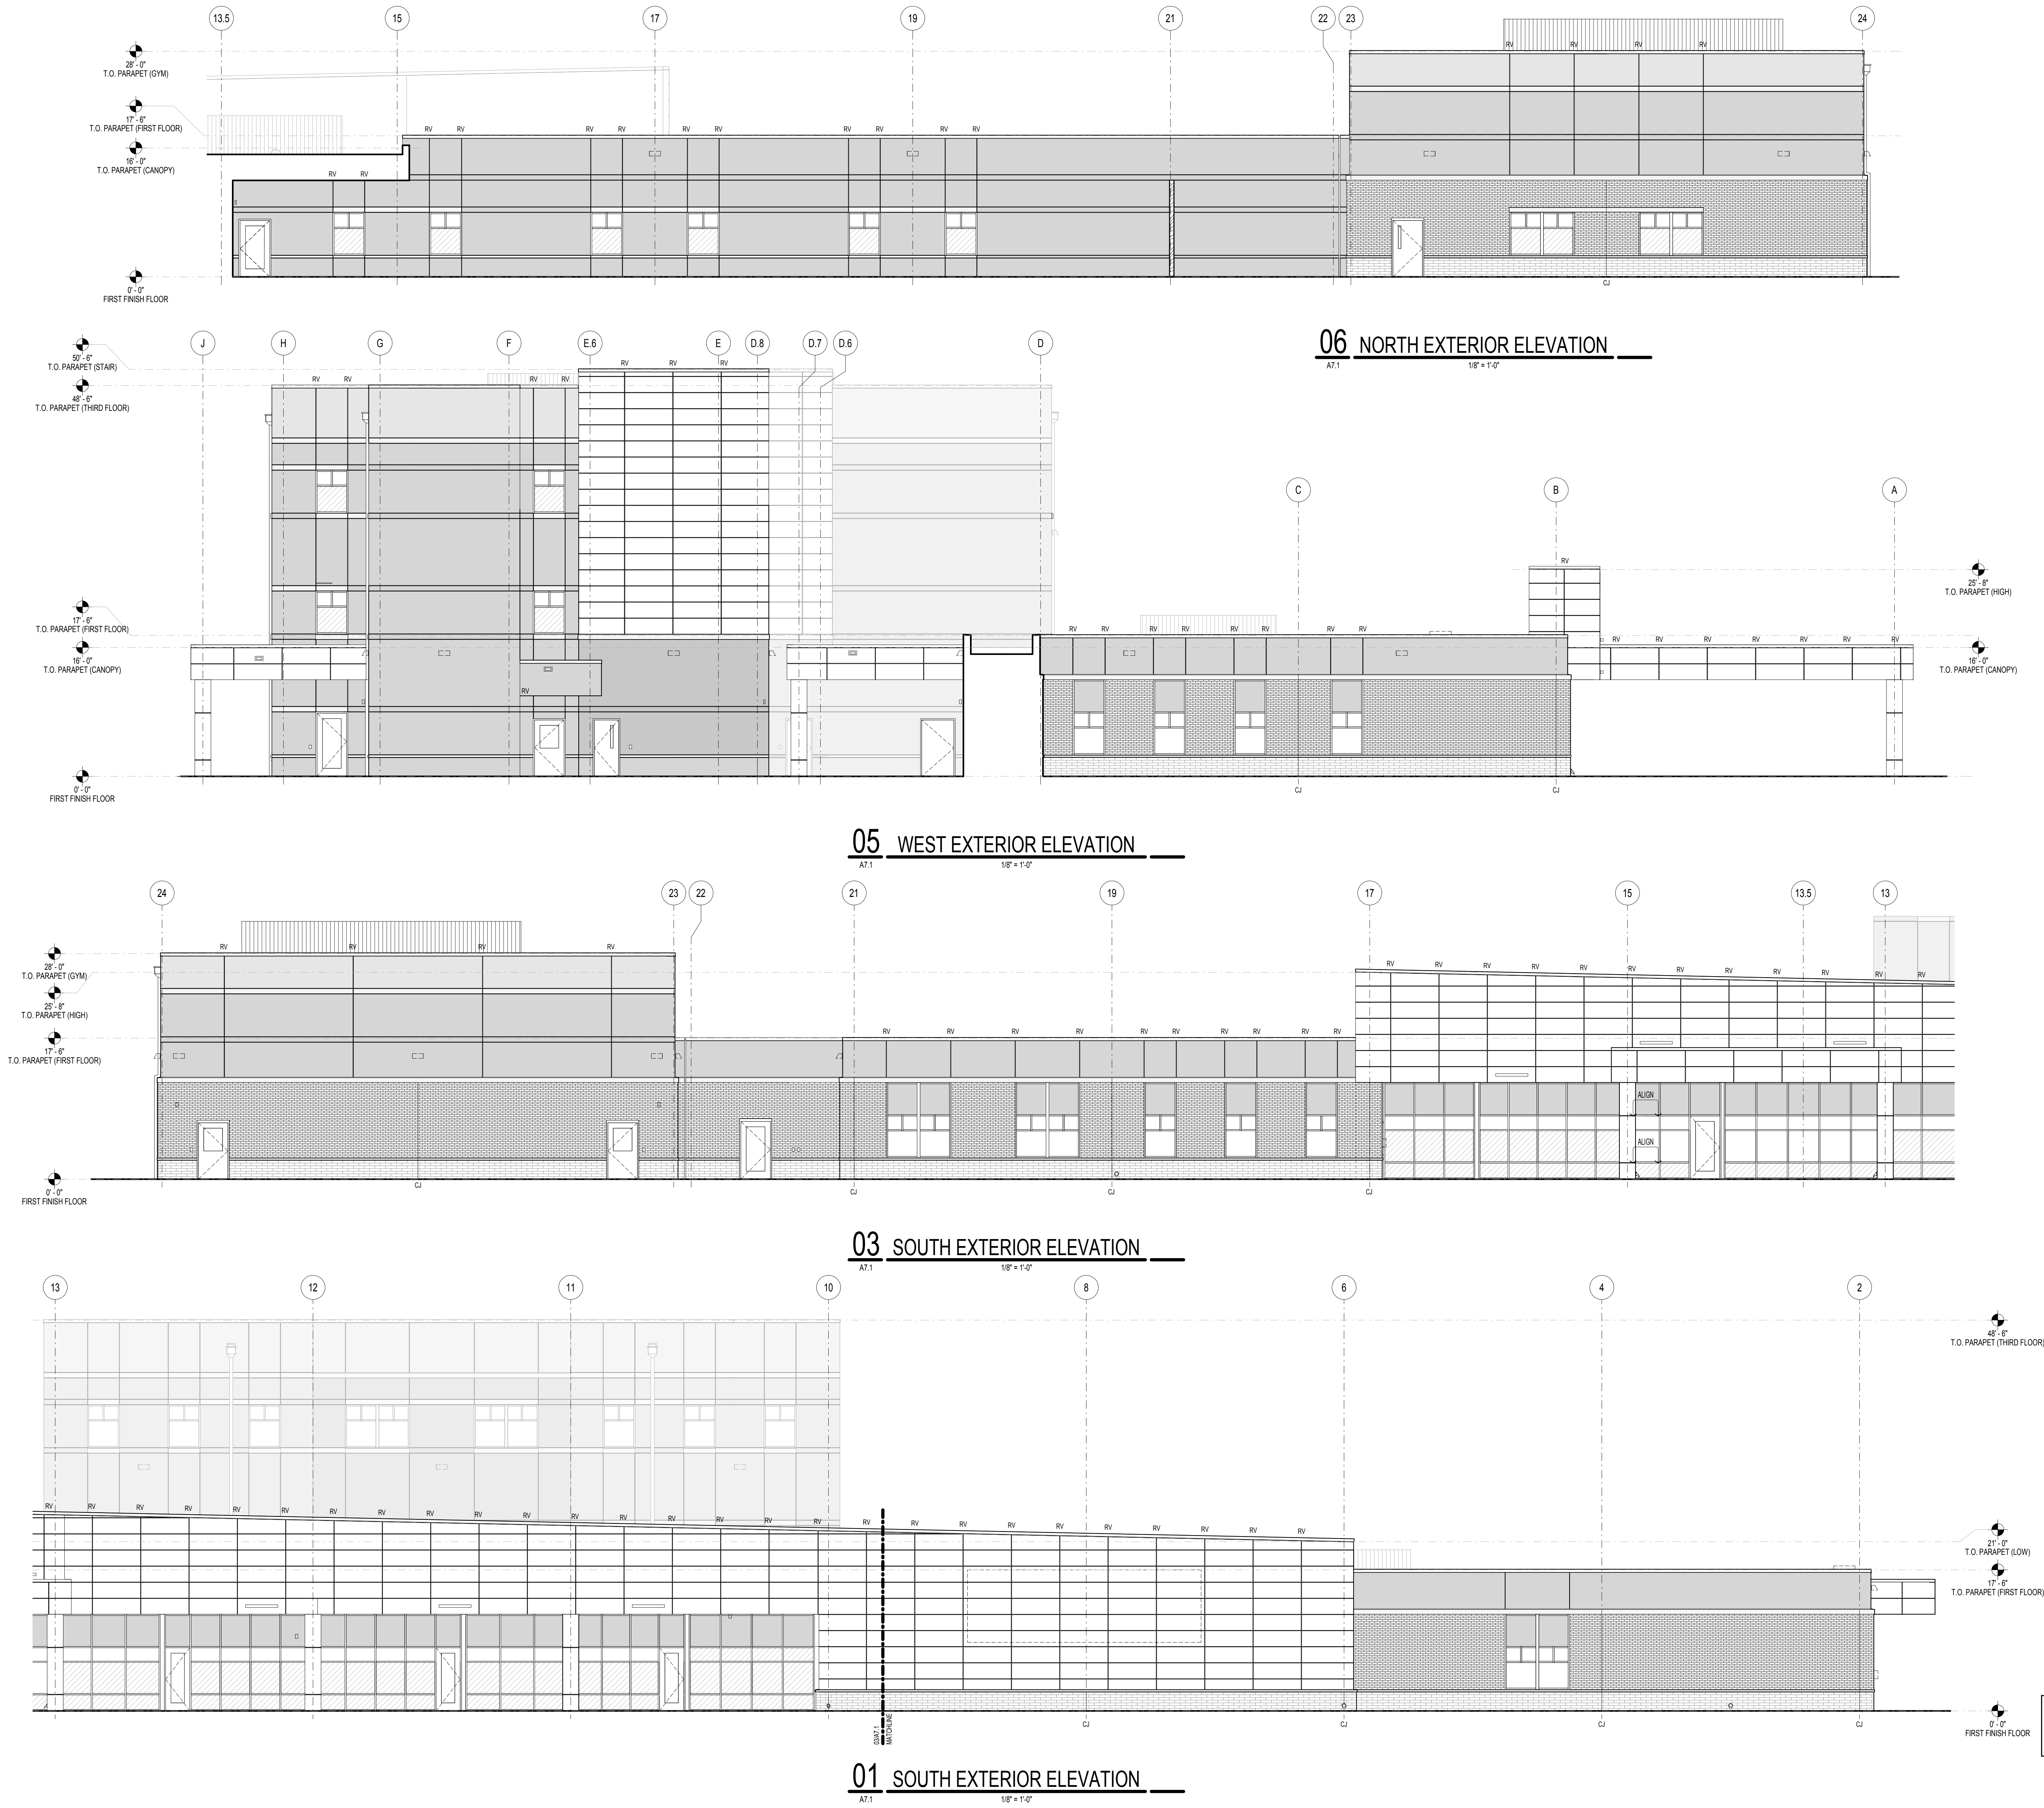

- ### GENERAL NOTES
- REFERENCE CIVIL, STRUCTURAL, MECHANICAL, PLUMBING, AND ELECTRICAL DRAWINGS FOR DELINEATION OF ALL ASSEMBLIES WITHIN THEIR RESPECTIVE PORTIONS OF WORK.
 - CONTRACTOR SHALL VERIFY FINAL CONFIGURATION OF ALL EQUIPMENT, INCLUDING CONTRACTOR-FURNISHED CIVIL, STRUCTURAL, ARCHITECTURAL, MECHANICAL, PLUMBING, AND ELECTRICAL ITEMS ASSOCIATED WITH EQUIPMENT, WITH OWNER AND ARCHITECT PRIOR TO COMMENCEMENT OF CONSTRUCTION.
 - ALL DIMENSIONS ARE FROM FINISH FACE OF WALL TO FINISH FACE OF WALL UNLESS OTHERWISE NOTED.
 - NO ELEMENT OF CONSTRUCTION SHALL BE ADDED TO THE EXTERIOR OF THE BUILDING WITHOUT APPROVAL OF THE ARCHITECT. ALL EXTERIOR ELEMENTS NOT SHOWN ON THE ELEVATIONS SHALL BE COORDINATED WITH THE ARCHITECT, AND FINAL LOCATIONS APPROVED BY THE ARCHITECT.
 - COORDINATE PLACEMENT OF MASONRY CONTROL JOINTS WITH ARCHITECT PRIOR TO COMMENCEMENT OF CONSTRUCTION. CONTROL JOINTS SHALL BE WHERE INDICATED BY CJ AND/OR SPACING SHALL NOT EXCEED 30'-0".
 - REFER TO A3.1.2 - SECURITY PROVISIONS PLAN FOR LOCATION AND EXTENT OF HIGH IMPACT EIFS INSTALLATION. REFER TO BUILDING SECTIONS AND SECTION DETAILS FOR EIFS THICKNESS AND LOCATION.


ELEVATION KEYNOTES

11-E-19-UR
Revised: 10/28/2019

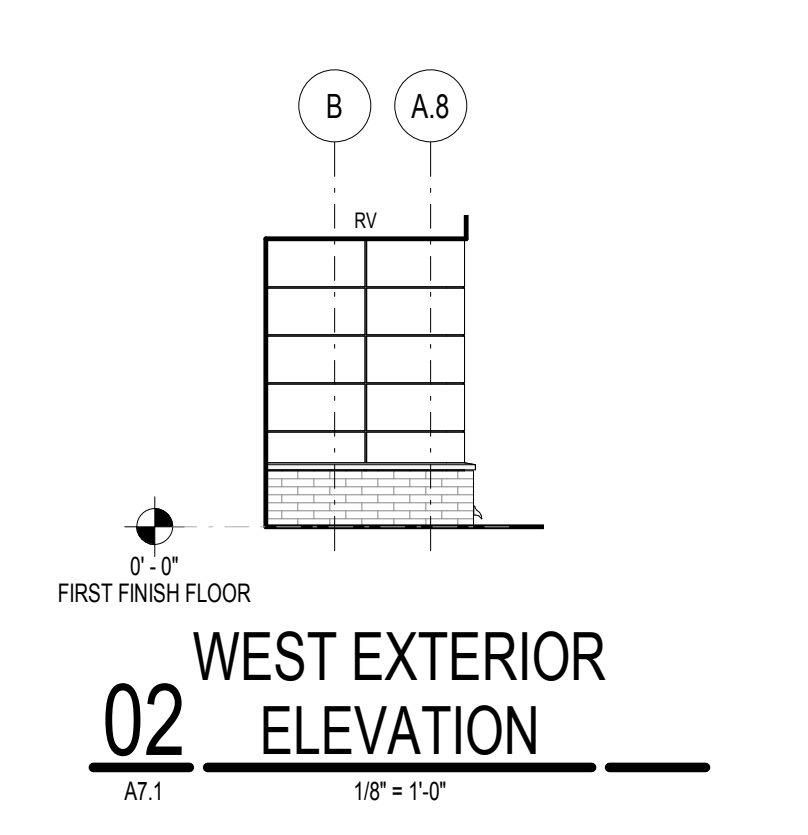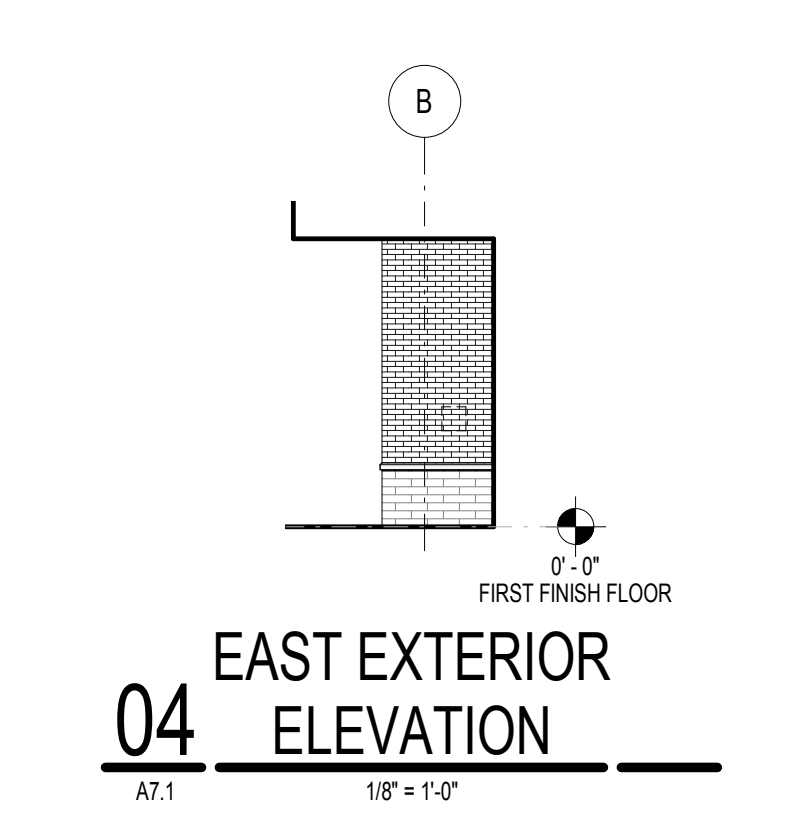

MATERIAL LEGEND

MMP1 COLOR 1 (074213.A1)	MODULAR FACE BRICK - TYPE 1 (164) (40200.A1)	MODULAR FACE BRICK - TYPE 2 (84B3) (40200.A1)
EIFS COLOR 1 (072400.A2)	EIFS COLOR 2 (072400.A2)	EIFS COLOR 3 (072400.A2)
EIFS COLOR 4 (072400.A2)		

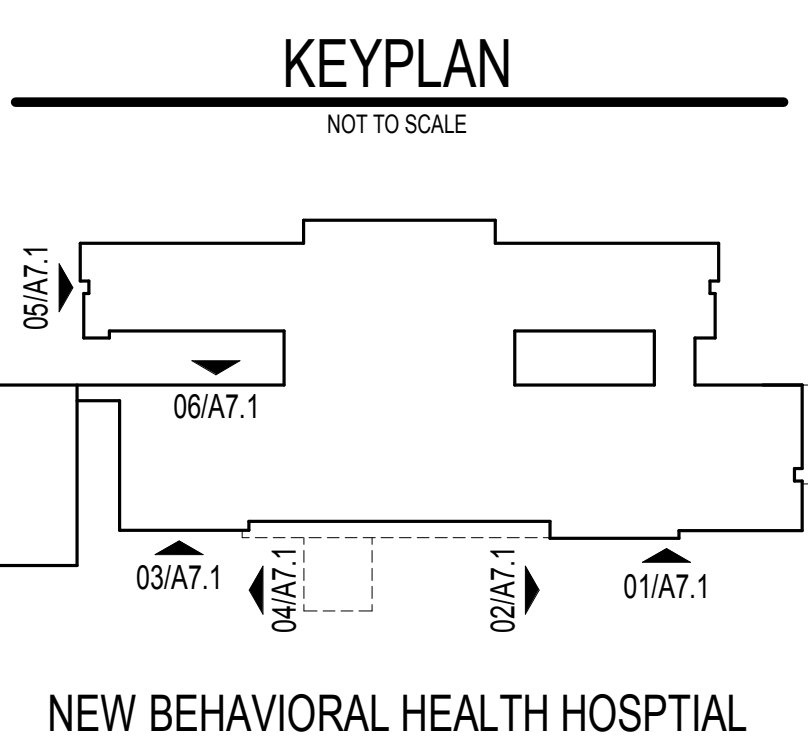

STENGEL HILL
ARCHITECTURE

613 WEST MAIN STREET
LOUISVILLE, KENTUCKY 40202

502.893.1875
502.893.1876 fax

Civil Engineering

CRUNK
ENGINEERING

Structural Engineering

SKYHOOK
STRUCTURAL ENGINEERING, P.C.

Mechanical/Electrical Engineering

CMTA

Foodservices Design

Inman Foodservices Group, LLC

ACADIA
HEALTHCARE


EXTERIOR ELEVATIONS

NEW BEHAVIORAL HEALTH HOSPITAL
DOWELL SPRINGS BEHAVIORAL HEALTH
KNOXVILLE, TENNESSEE


25 OCTOBER 2019
AHC1905

A7.1


USE ON REVIEW SUBMITTAL - NOT FOR CONSTRUCTION - PLANNING FILE # 11-E-19-UR

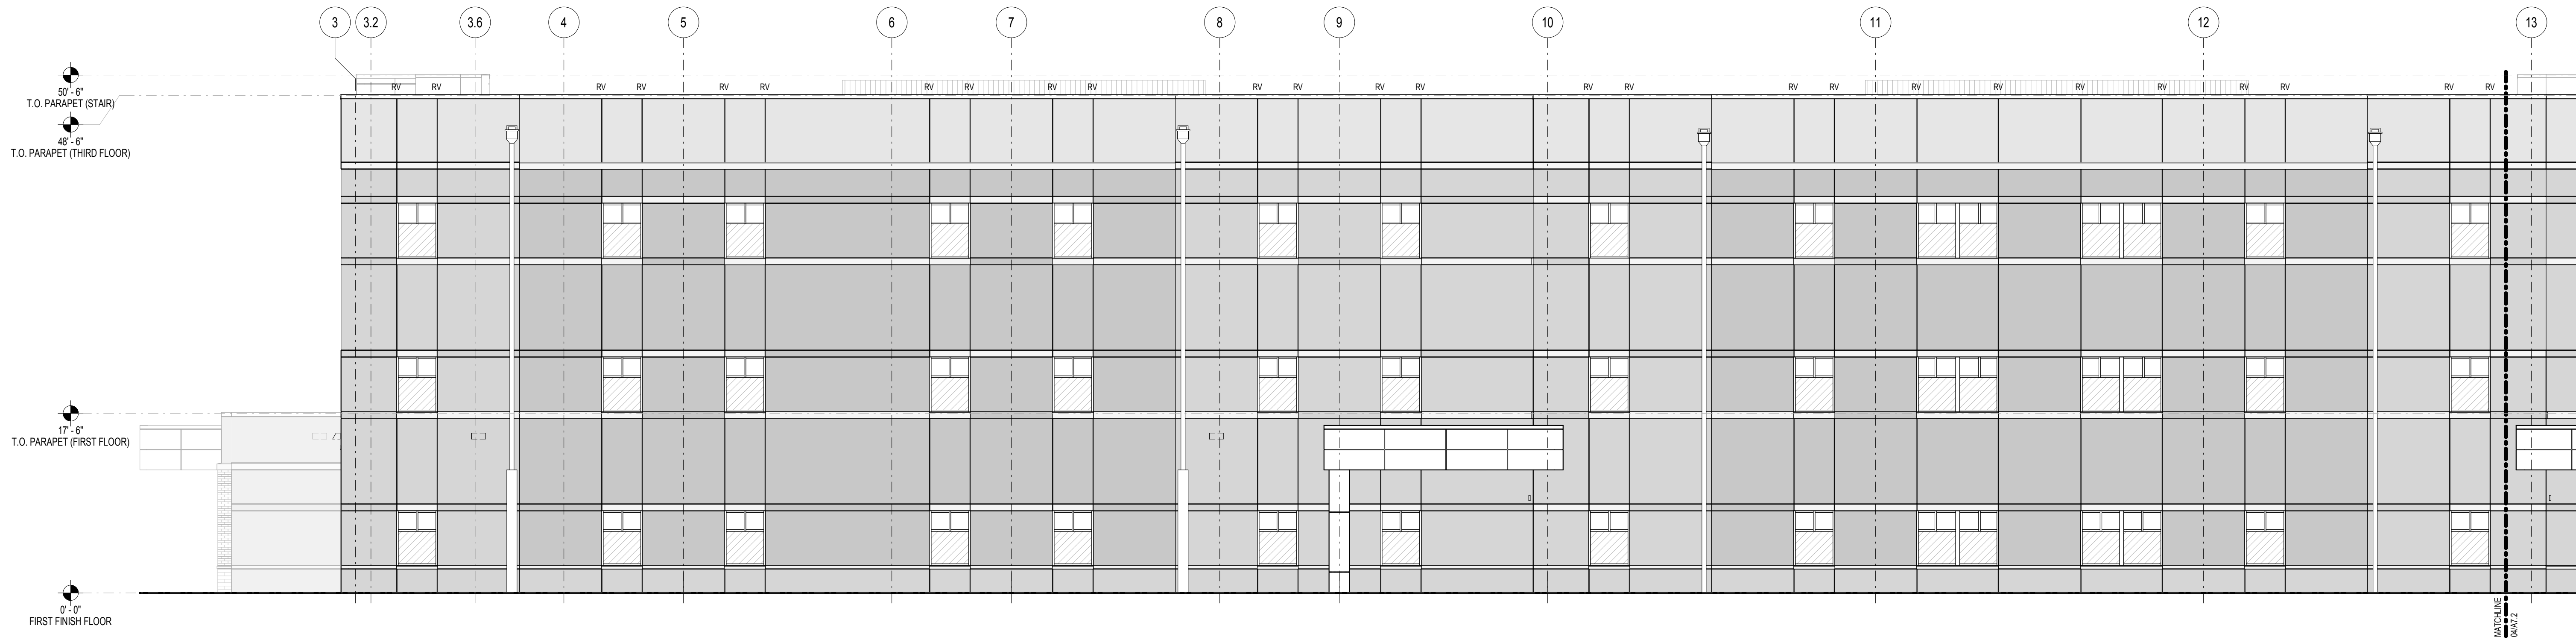


06 NORTH EXTERIOR ELEVATION
A7.2 1/8" = 1'-0"

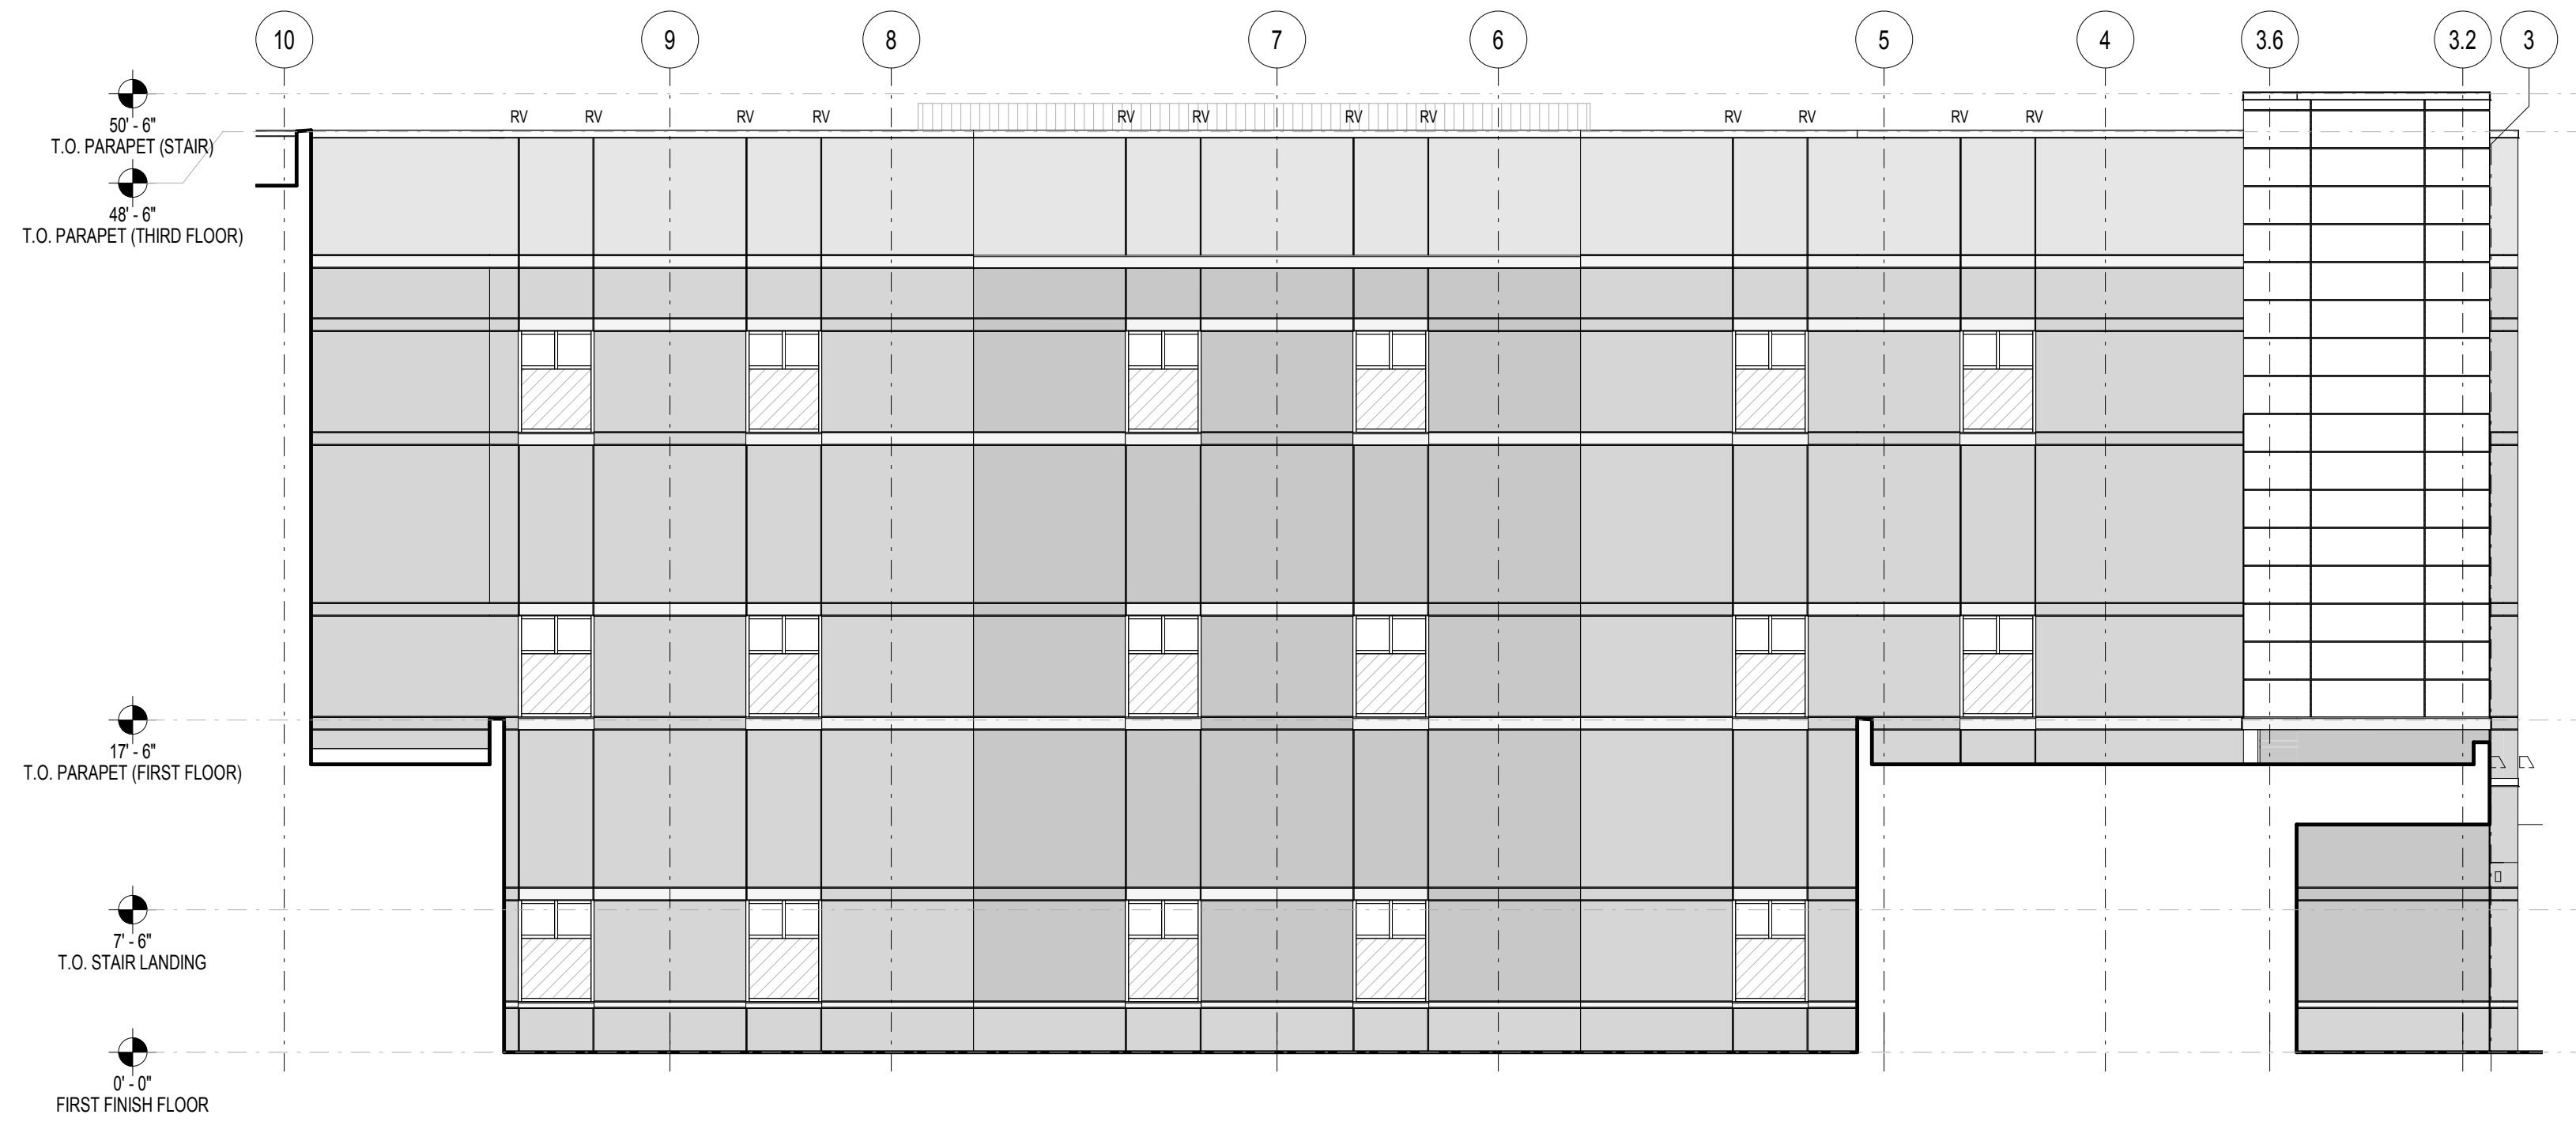


05 SOUTH EXTERIOR ELEVATION
A7.2 1/8" = 1'-0"

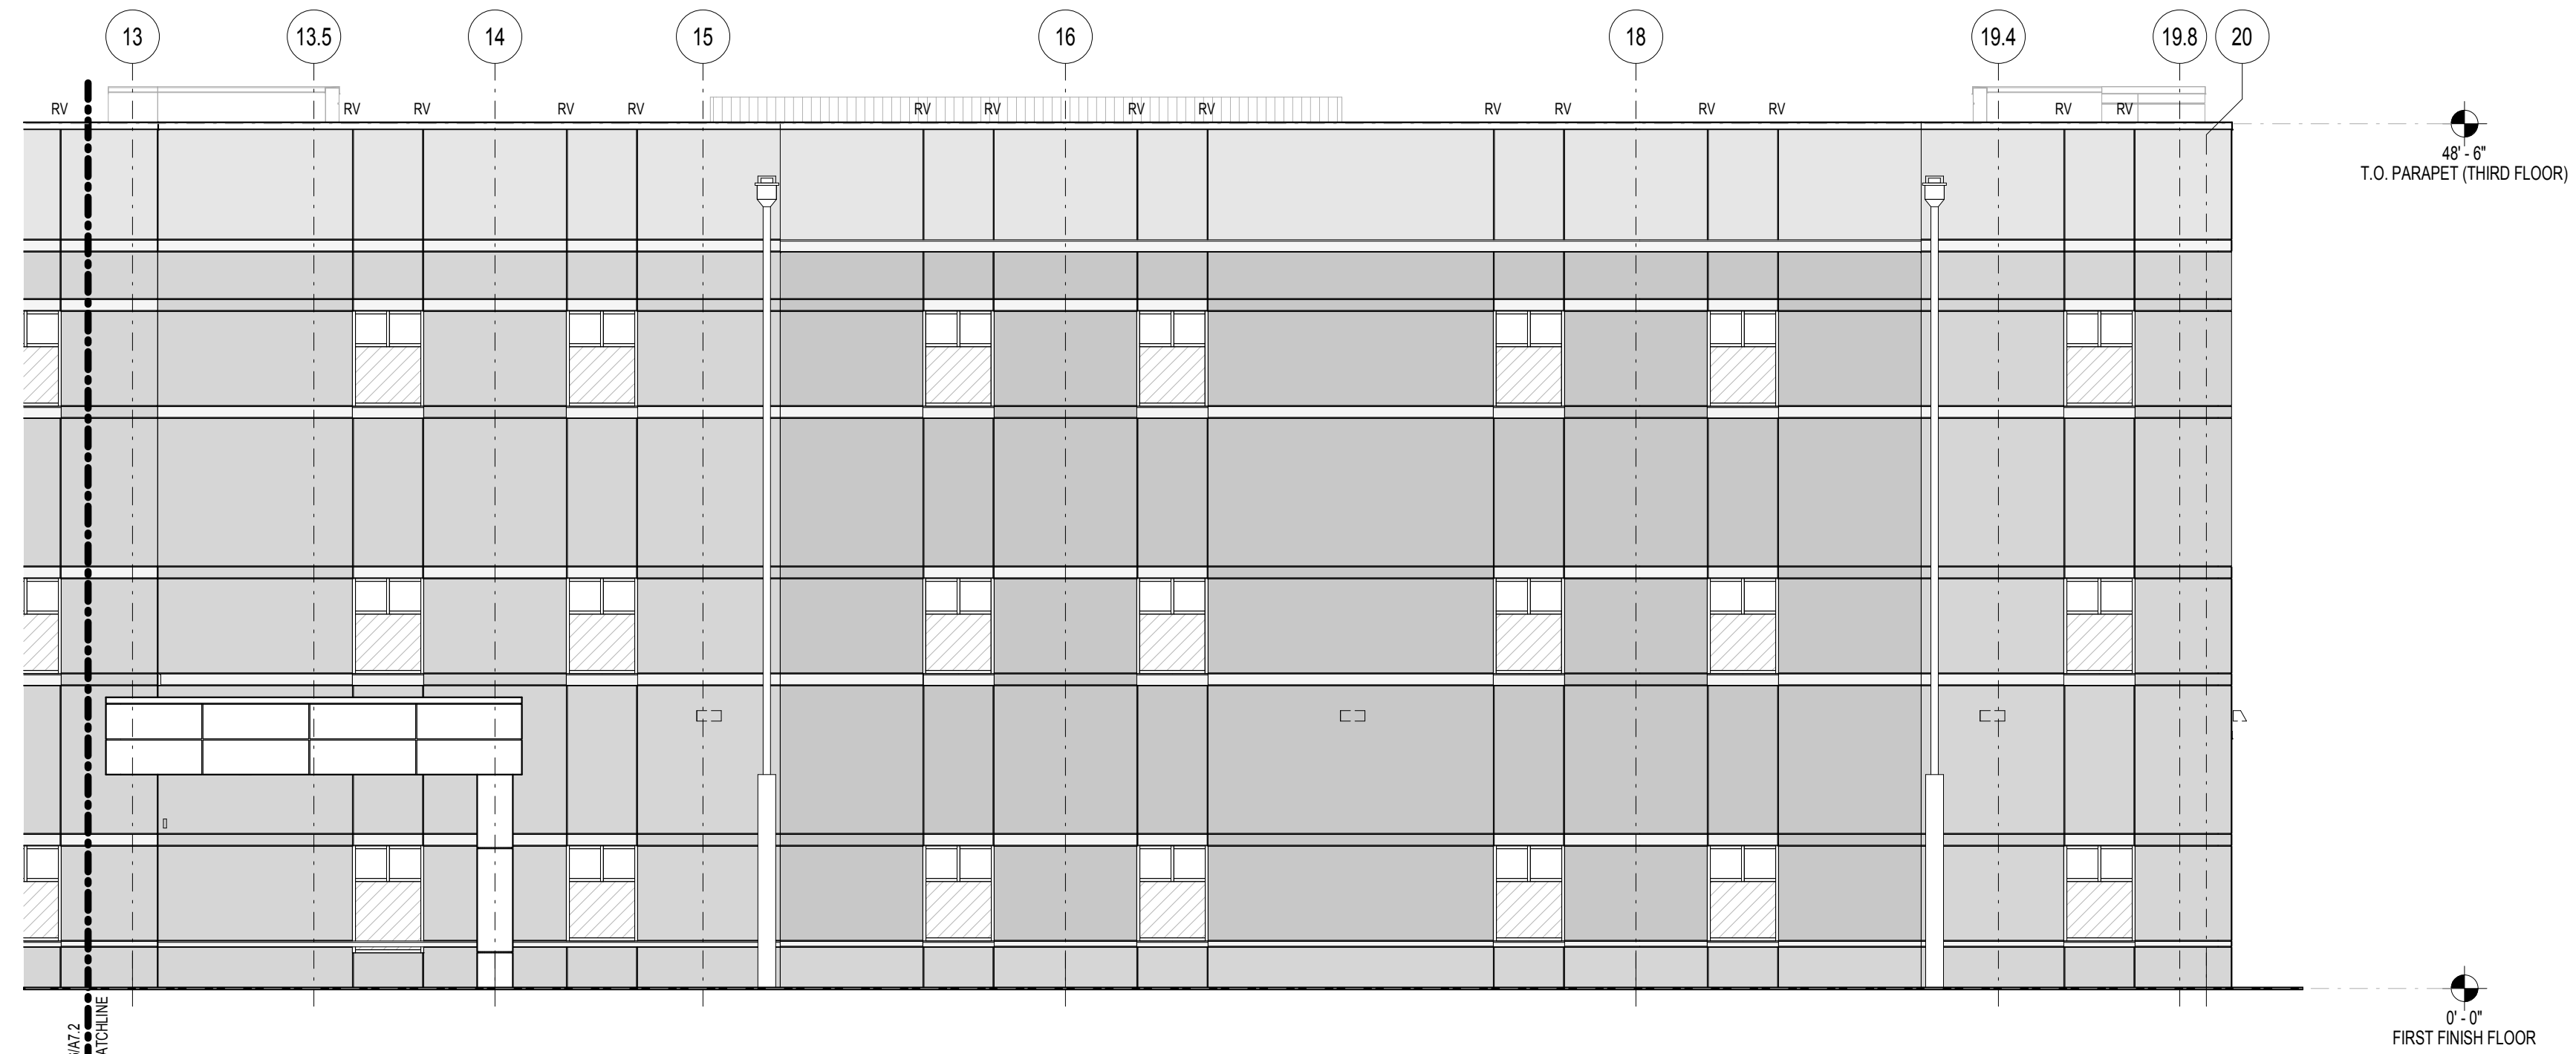


04 NORTH EXTERIOR ELEVATION
A7.2 1/8" = 1'-0"

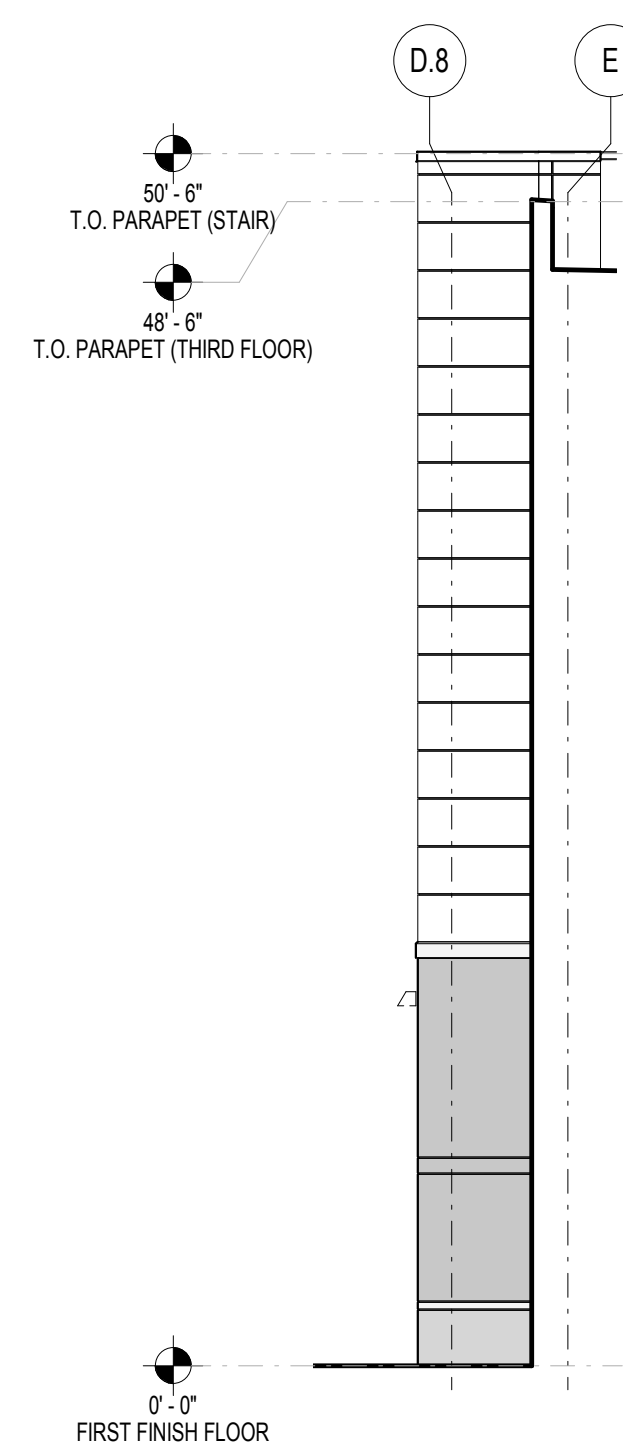

03 EAST EXTERIOR ELEVATION
A7.2 1/8" = 1'-0"

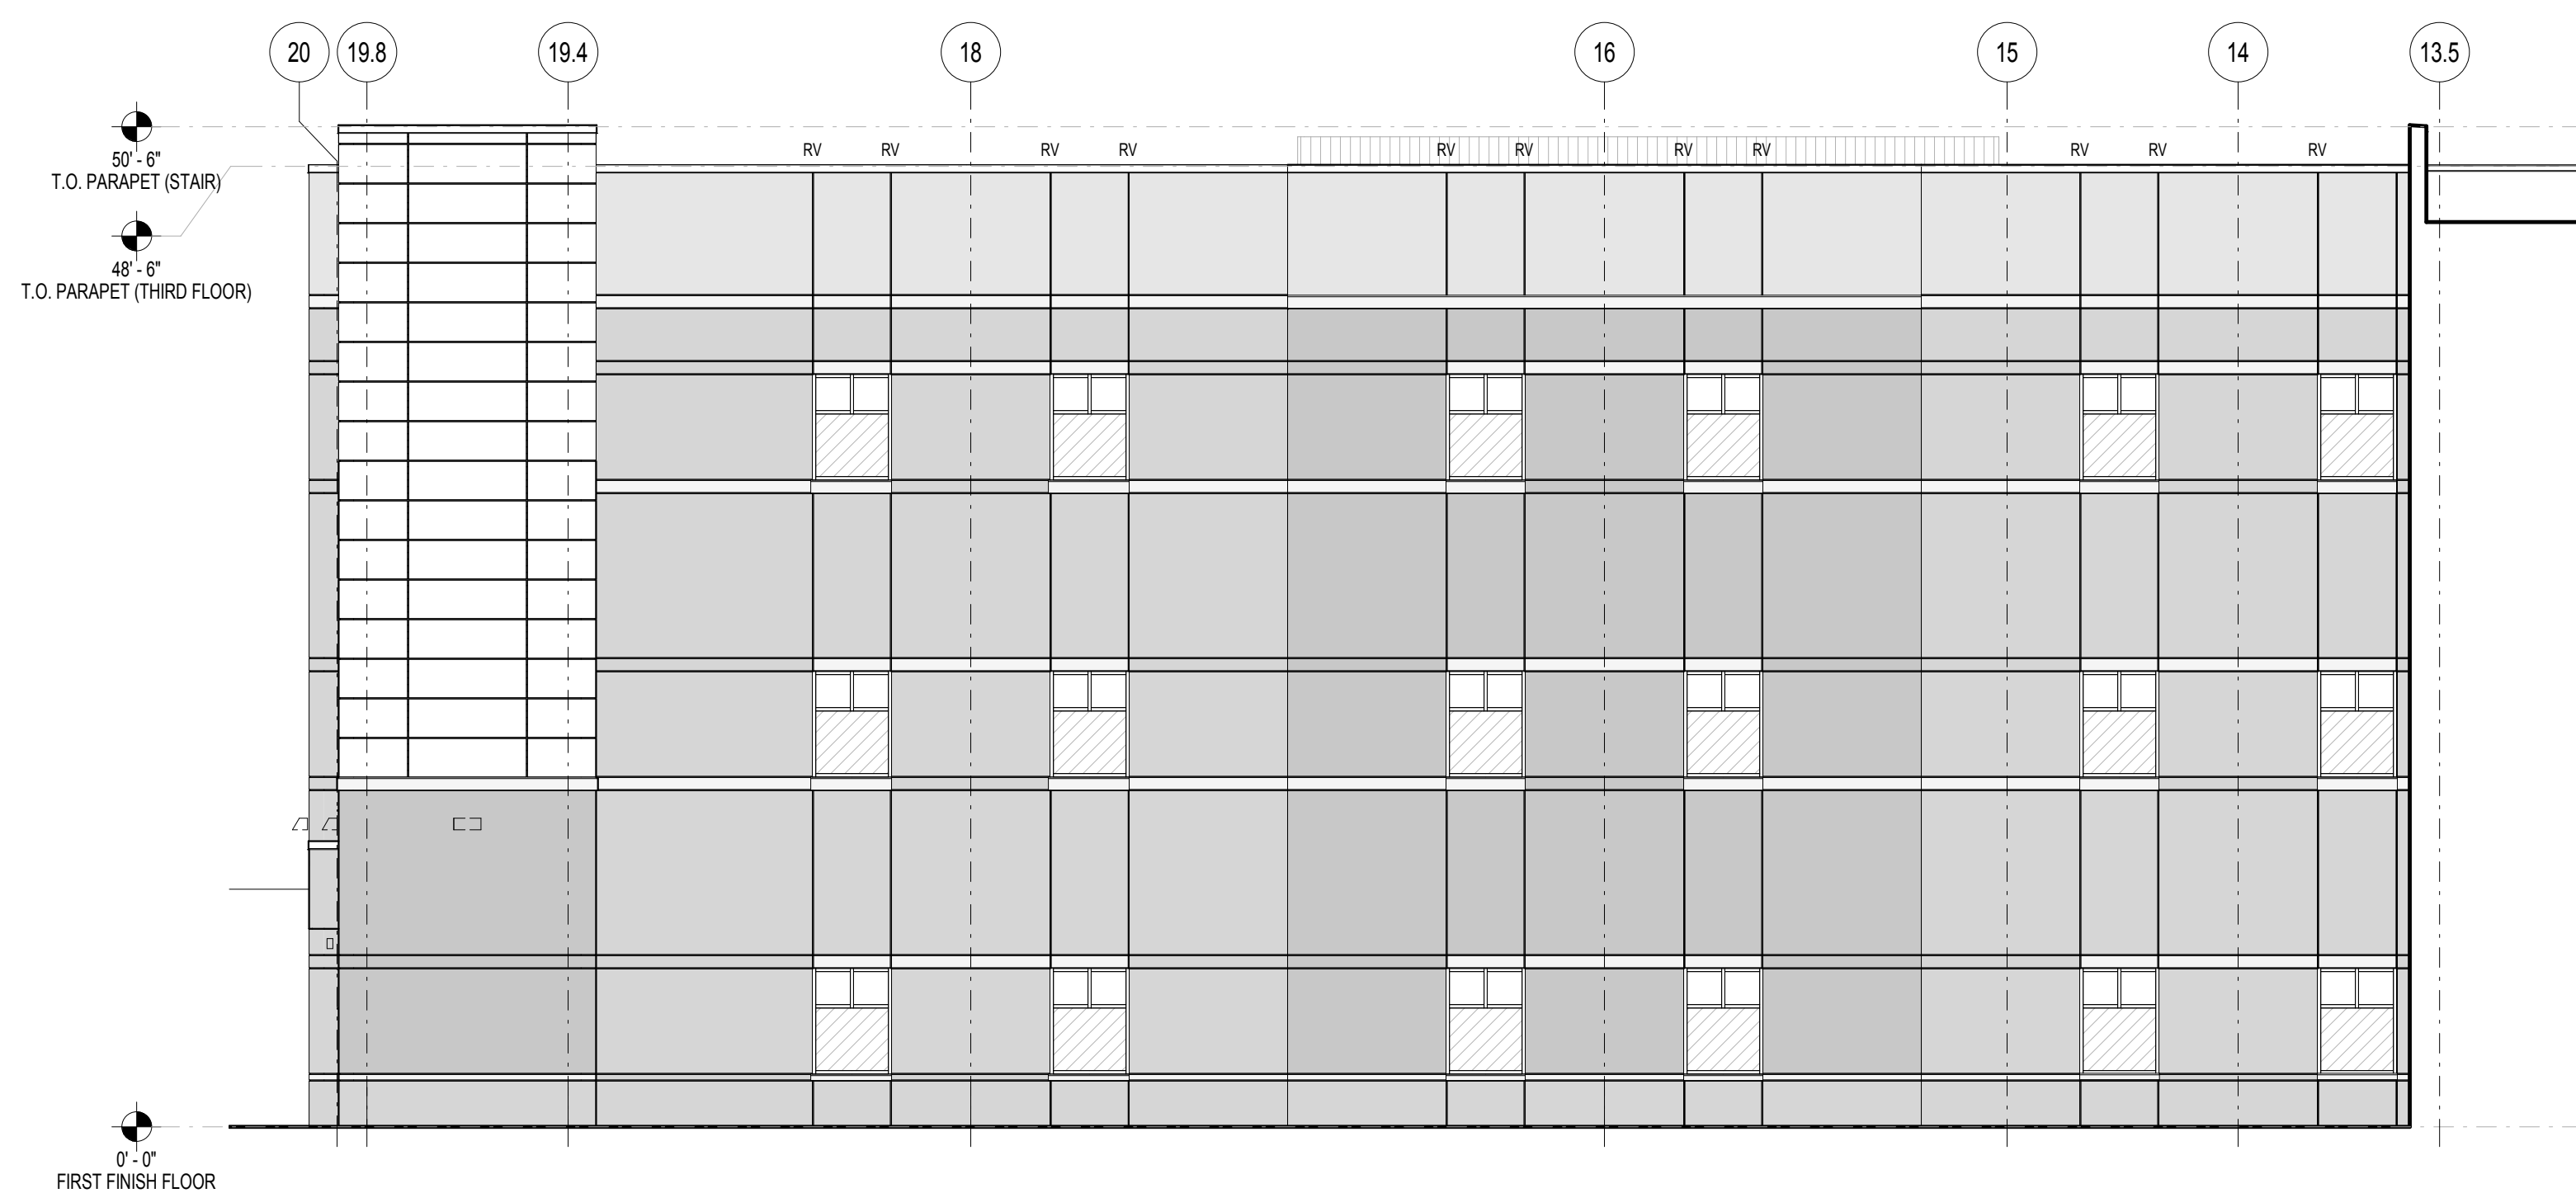

02 SOUTH EXTERIOR ELEVATION
A7.2 1/8" = 1'-0"

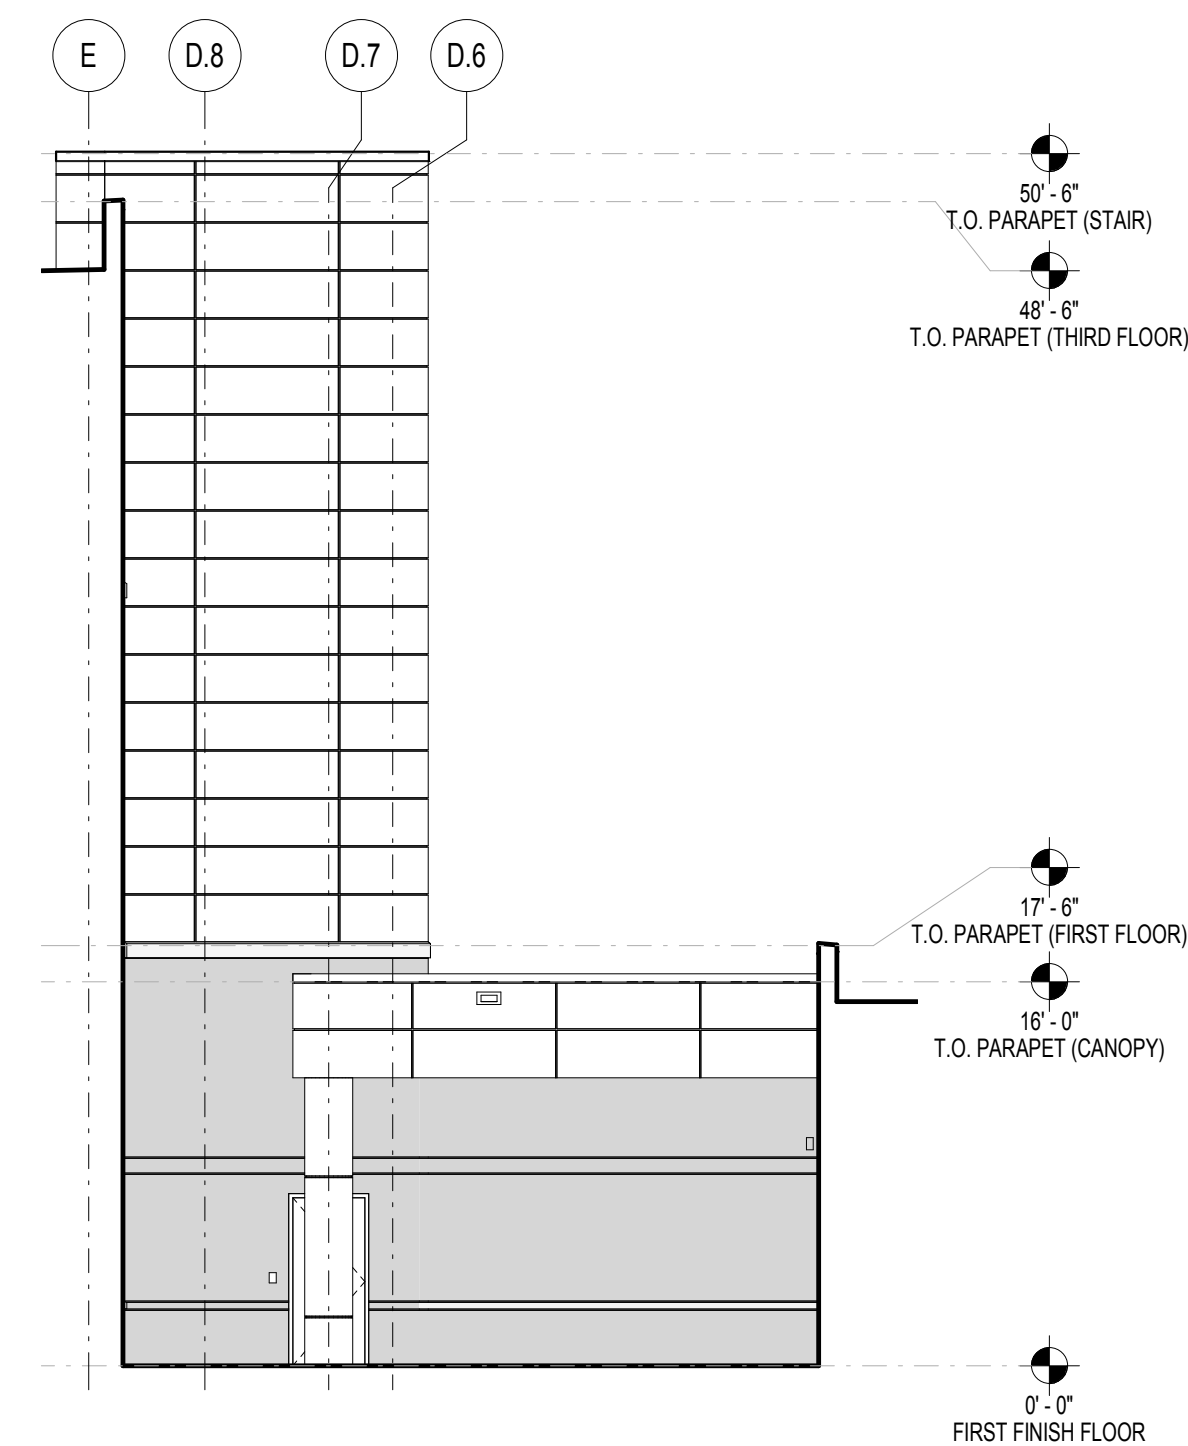

01 WEST EXTERIOR ELEVATION
A7.2 1/8" = 1'-0"

GENERAL NOTES

1. REFERENCE CIVIL, STRUCTURAL, MECHANICAL, PLUMBING, AND ELECTRICAL DRAWINGS FOR DELINEATION OF ALL ASSEMBLIES WITHIN THEIR RESPECTIVE PORTIONS OF WORK.
2. CONTRACTOR SHALL VERIFY FINAL CONFIGURATION OF ALL EQUIPMENT, INCLUDING CONTRACTOR-FURNISHED CIVIL, STRUCTURAL, ARCHITECTURAL, MECHANICAL, PLUMBING, AND ELECTRICAL ITEMS ASSOCIATED WITH EQUIPMENT, WITH OWNER AND ARCHITECT PRIOR TO COMMENCEMENT OF CONSTRUCTION.
3. ALL DIMENSIONS ARE FROM FINISH FACE OF WALL TO FINISH FACE OF WALL UNLESS OTHERWISE NOTED.
4. NO ELEMENT OF CONSTRUCTION SHALL BE ADDED TO THE EXTERIOR OF THE BUILDING WITHOUT APPROVAL OF THE ARCHITECT. ALL EXTERIOR ELEMENTS NOT SHOWN ON THE ELEVATIONS SHALL BE COORDINATED WITH THE ARCHITECT, AND FINAL LOCATIONS APPROVED BY THE ARCHITECT.
5. COORDINATE PLACEMENT OF MASONRY CONTROL JOINTS WITH ARCHITECT PRIOR TO COMMENCEMENT OF CONSTRUCTION. CONTROL JOINTS SHALL BE WHERE INDICATED BY CJ AND/OR SPACING SHALL NOT EXCEED 30'-0".
6. REFER TO A3.1.2 - SECURITY PROVISIONS PLAN FOR LOCATION AND EXTENT OF HIGH IMPACT EIFS INSTALLATION. REFER TO BUILDING SECTIONS AND SECTION DETAILS FOR EIFS THICKNESS AND LOCATION.

ELEVATION KEYNOTES

11-E-19-UR


Revised: 10/28/2019

MATERIAL LEGEND


MMP1 COLOR 1 (074213.A1)	MODULAR FACE BRICK - TYPE 1 (164) (942000.A1)	MODULAR FACE BRICK - TYPE 2 (84B3) (942000.A1)
EIFS COLOR 1 (072400.A2)	EIFS COLOR 2 (072400.A2)	EIFS COLOR 3 (072400.A2)
EIFS COLOR 4 (072400.A2)		

KEYPLAN

NOT TO SCALE

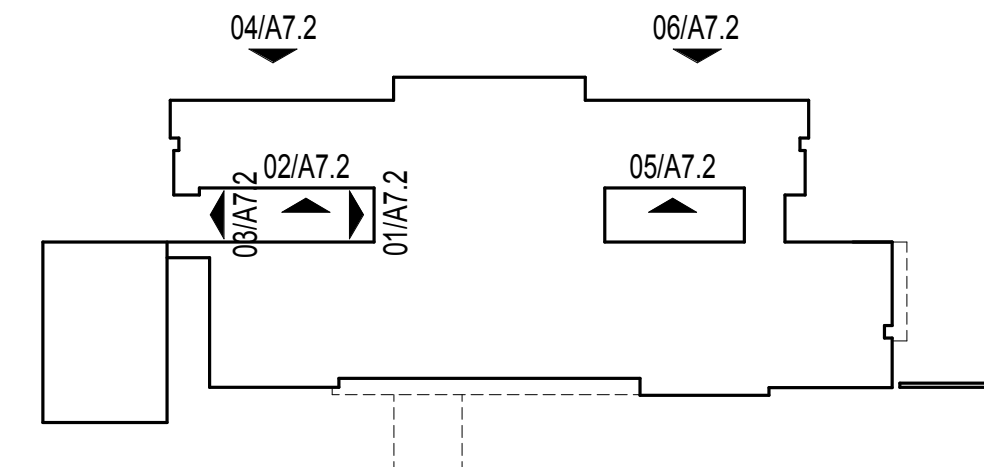


NEW BEHAVIORAL HEALTH HOSPITAL

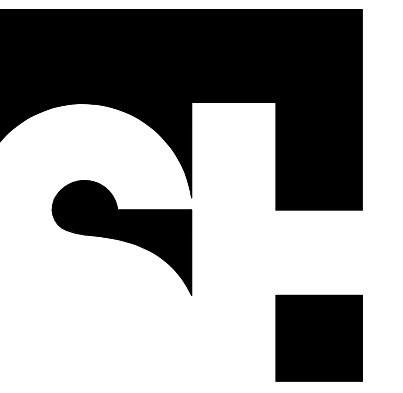


STENGEL HILL
ARCHITECTURE

613 WEST MAIN STREET
LOUISVILLE, KENTUCKY 40202
502.893.1875
502.893.1876 fax

Civil Engineering

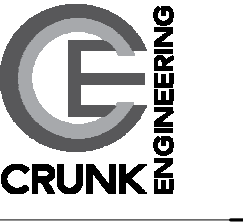


Structural Engineering

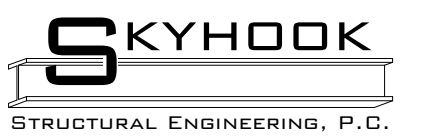

Mechanical/Electrical Engineering




Foodservices Design

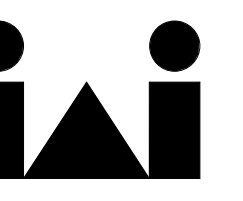

Inman Foodservices Group, LLC

ACADIA
HEALTHCARE

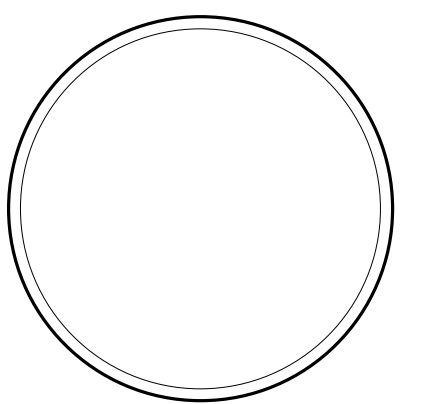

EXTERIOR ELEVATIONS
NEW BEHAVIORAL HEALTH HOSPITAL
DOWELL SPRINGS BEHAVIORAL HEALTH
KNOXVILLE, TENNESSEE

25 OCTOBER 2019
AHC1905

A7.2

USE ON REVIEW SUBMITTAL - NOT FOR CONSTRUCTION - PLANNING FILE # 11-E-19-UR



613 WEST MAIN STREET
LOUISVILLE, KENTUCKY 40202

502.893.1875
502.893.1876 fax

Civil Engineering



Structural Engineering



S. K. SRINIVASAN
STRUCTURAL ENGINEERING, P.C.

Mechanical/Electrical Engineerin




Foodservices Design



Inman Foodservices Group, LLC

ACADIA
HEALTHCARE

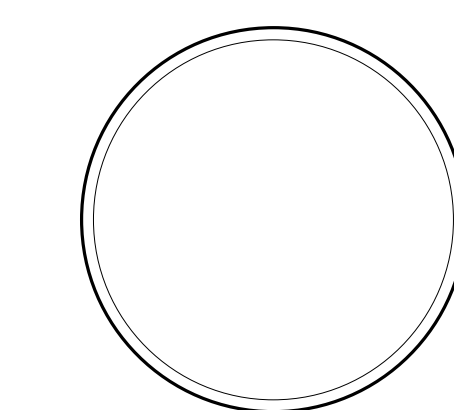


EXTERIOR ELEVATIONS

NEW BEHAVIORAL HEALTH HOSPITAL
DOWELL SPRINGS BEHAVIORAL HEALTH
KNOXVILLE, TENNESSEE


25 OCTOBER 2019
AHC1905

A7.3


1. REFERENCE CIVIL, STRUCTURAL, MECHANICAL, PLUMBING, AND ELECTRICAL DRAWINGS FOR DELINEATION OF ALL ASSEMBLIES WITH THEIR RESPECTIVE DIMENSIONS AND LOCATIONS.
2. CONTRACTOR SHALL VERIFY FINAL CONFIGURATION OF ALL EQUIPMENT, INCLUDING CONTROL ROOM FURNISHED CIVIL, STRUCTURAL, ARCHITECTURAL, MECHANICAL, PLUMBING AND ELECTRICAL ITEMS AS SHOWN ON DRAWINGS AND APPROVED BY OWNER AND ARCHITECT PRIOR TO COMMENCEMENT OF CONSTRUCTION.
3. ALL DIMENSIONS ARE FROM FINISH FACE OF WALL TO FINISH FACE OF WALL UNLESS OTHERWISE NOTED.
4. NO ELEMENT OF CONSTRUCTION SHALL BE ADDED TO THE EXTERIOR OF THE BUILDING WITHOUT APPROVAL OF THE ARCHITECT. ALL ELEVATIONS SHALL BE COORDINATED WITH THE ARCHITECT, AND FINAL LOCATIONS APPROVED BY THE ARCHITECT.
5. COORDINATE PLACEMENT OF MASONRY CONTROL JOINTS WITH THE ARCHITECT PRIOR TO CONSTRUCTION OF THE CONSTRUCTION. CONTROL JOINTS SHALL BE WHERE INDICATED BY CJ AND DRAWINGS. CONTROL JOINTS SHALL NOT BE PLACED IN THE MIDDLE OF WALL SECTIONS.
6. REFER TO A3.1.2 - SECURITY PROVISIONS PLAN FOR LOCATION AND EXTENT OF HIGH IMPACT ERS INSTALLATION. REFER TO BUILDING SECTIONS AND SECTION DETAILS FOR ERS THICKNESS AND LOCATION.

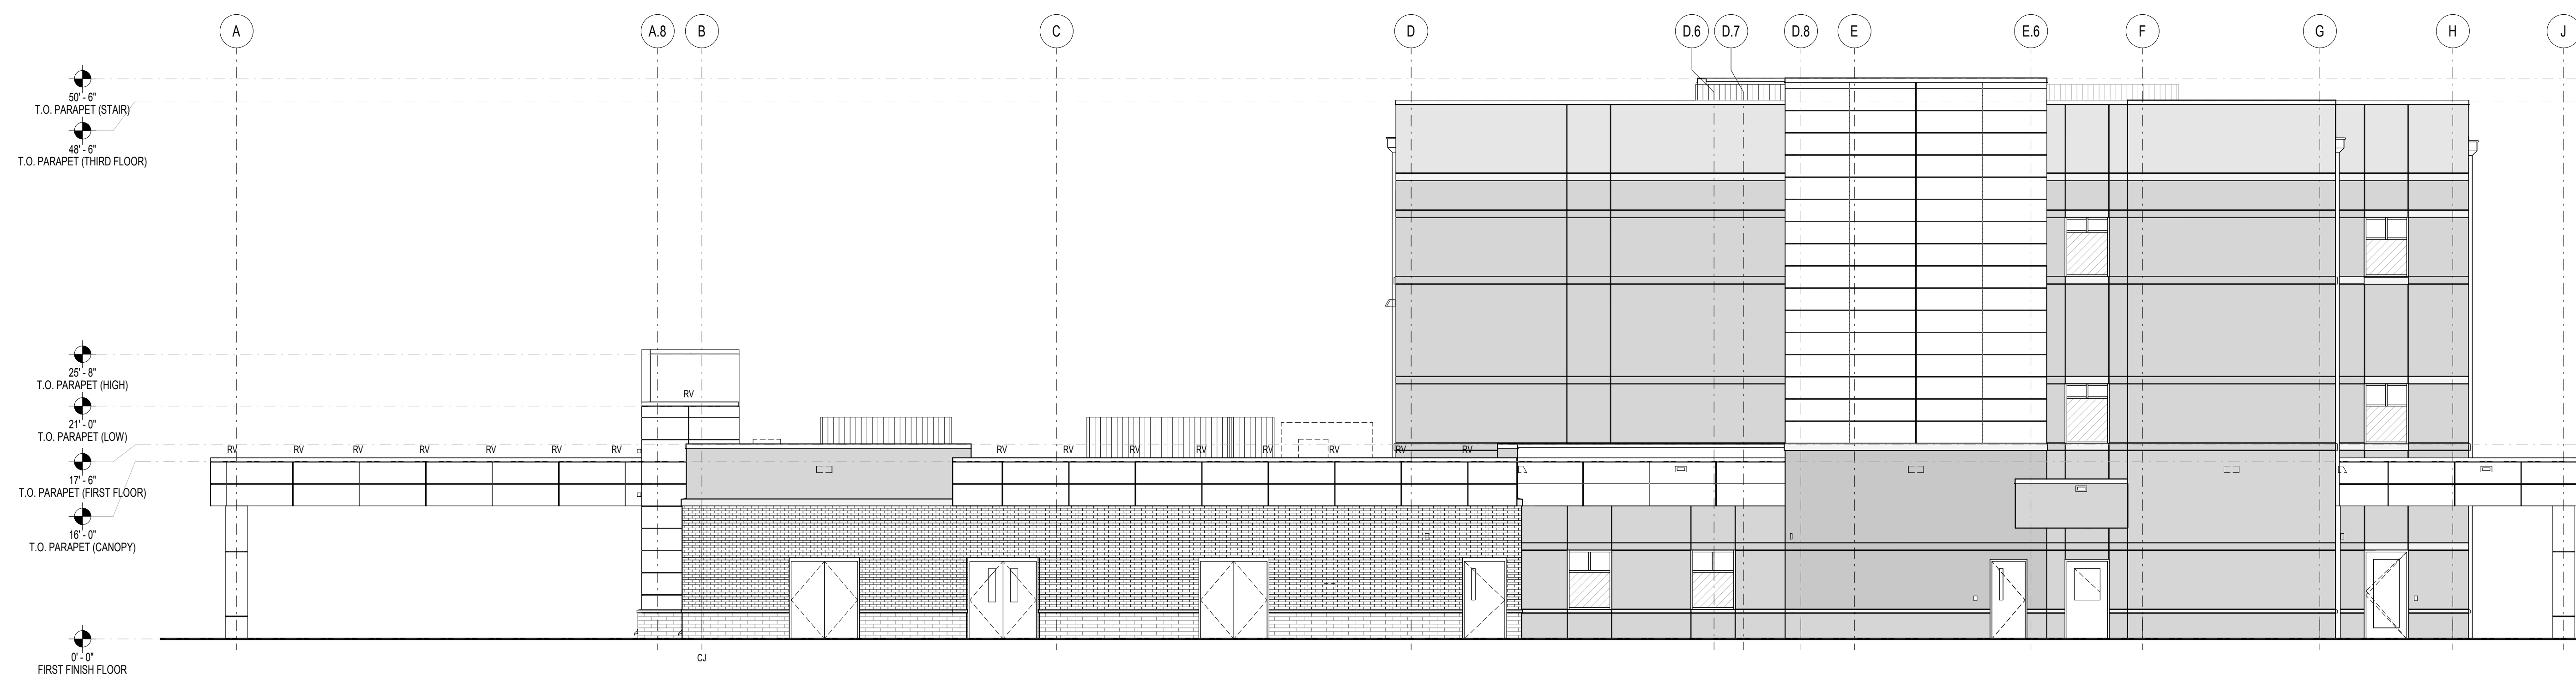


A7.3 $1/8" = 1'-0"$

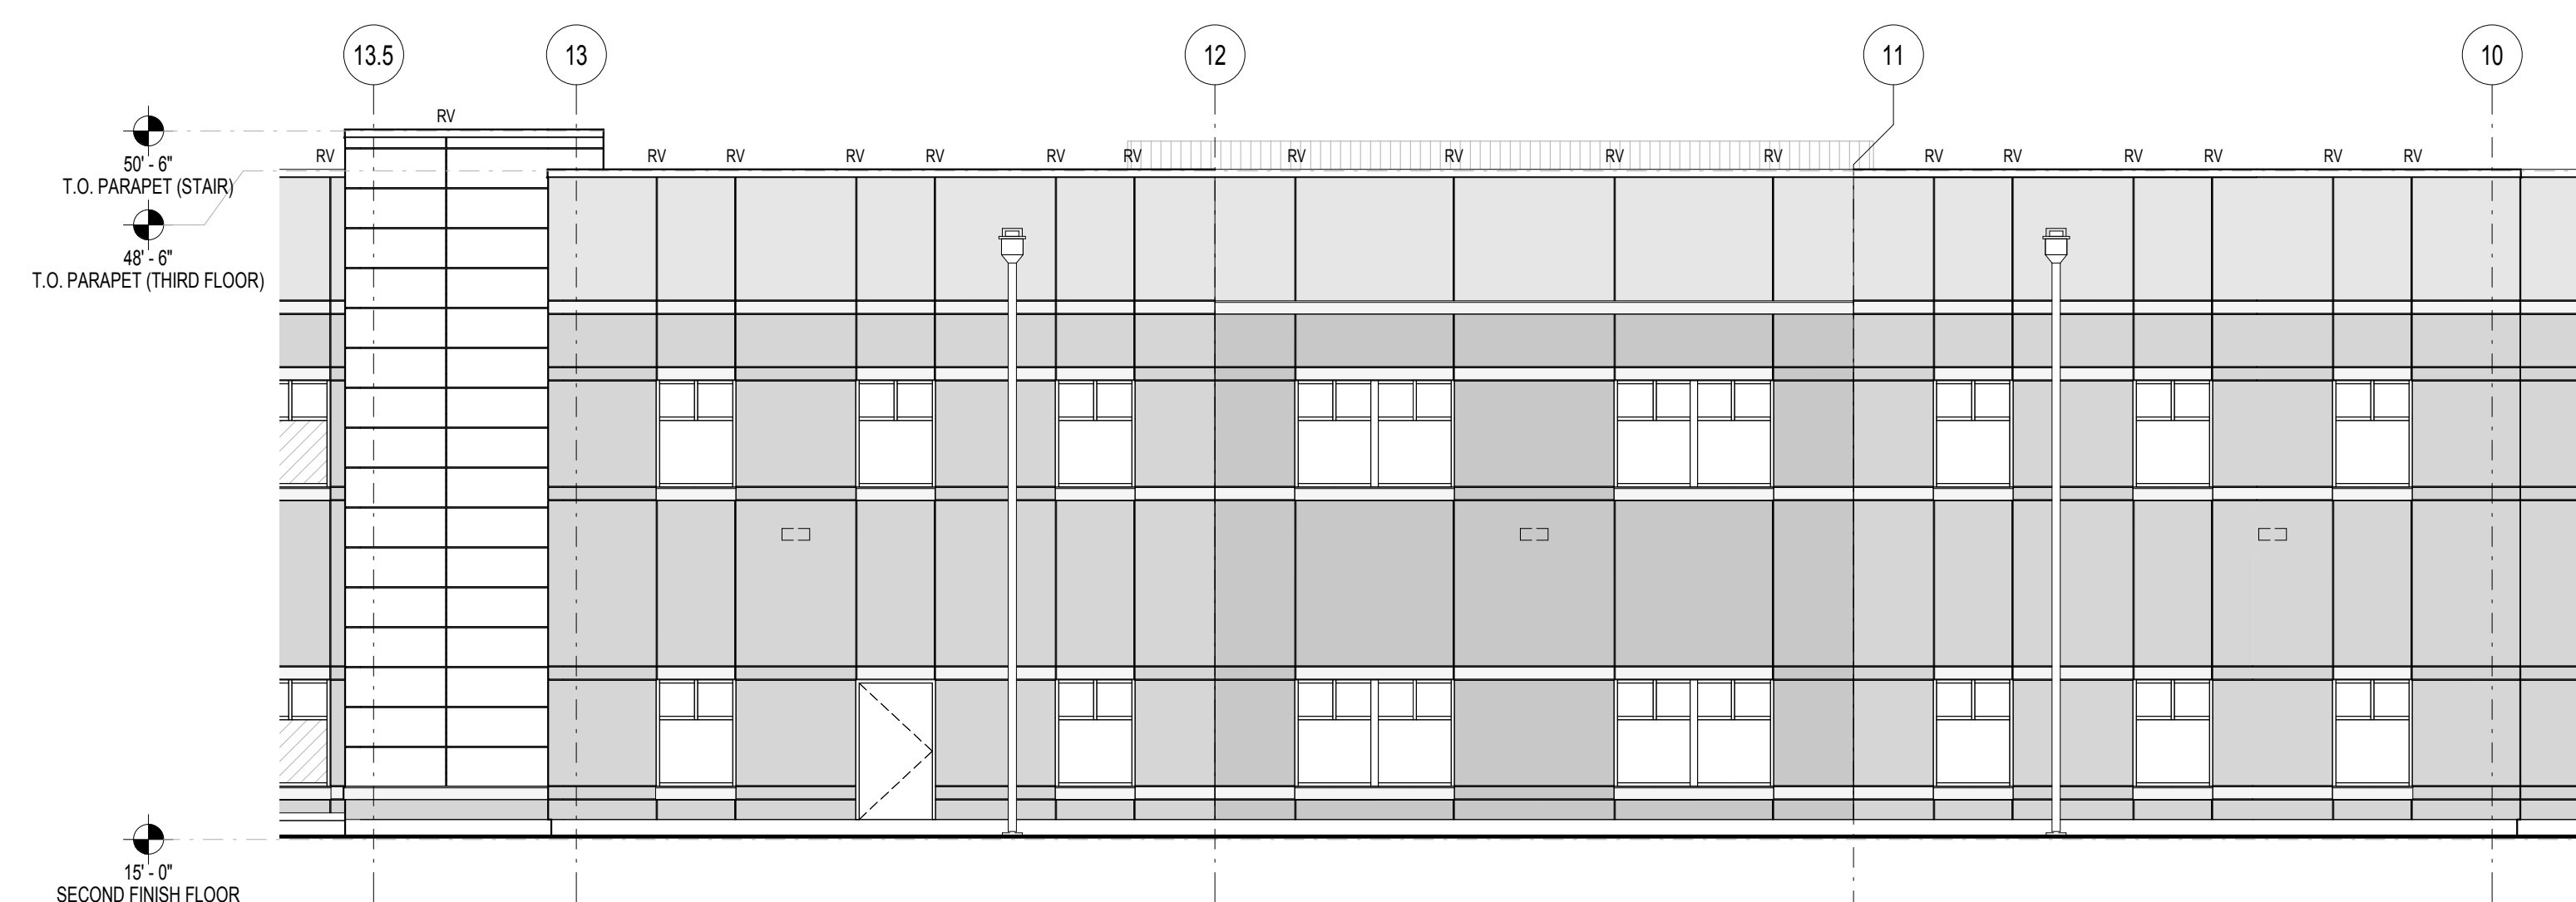


A7.3 $1/8'' = 1'-0''$

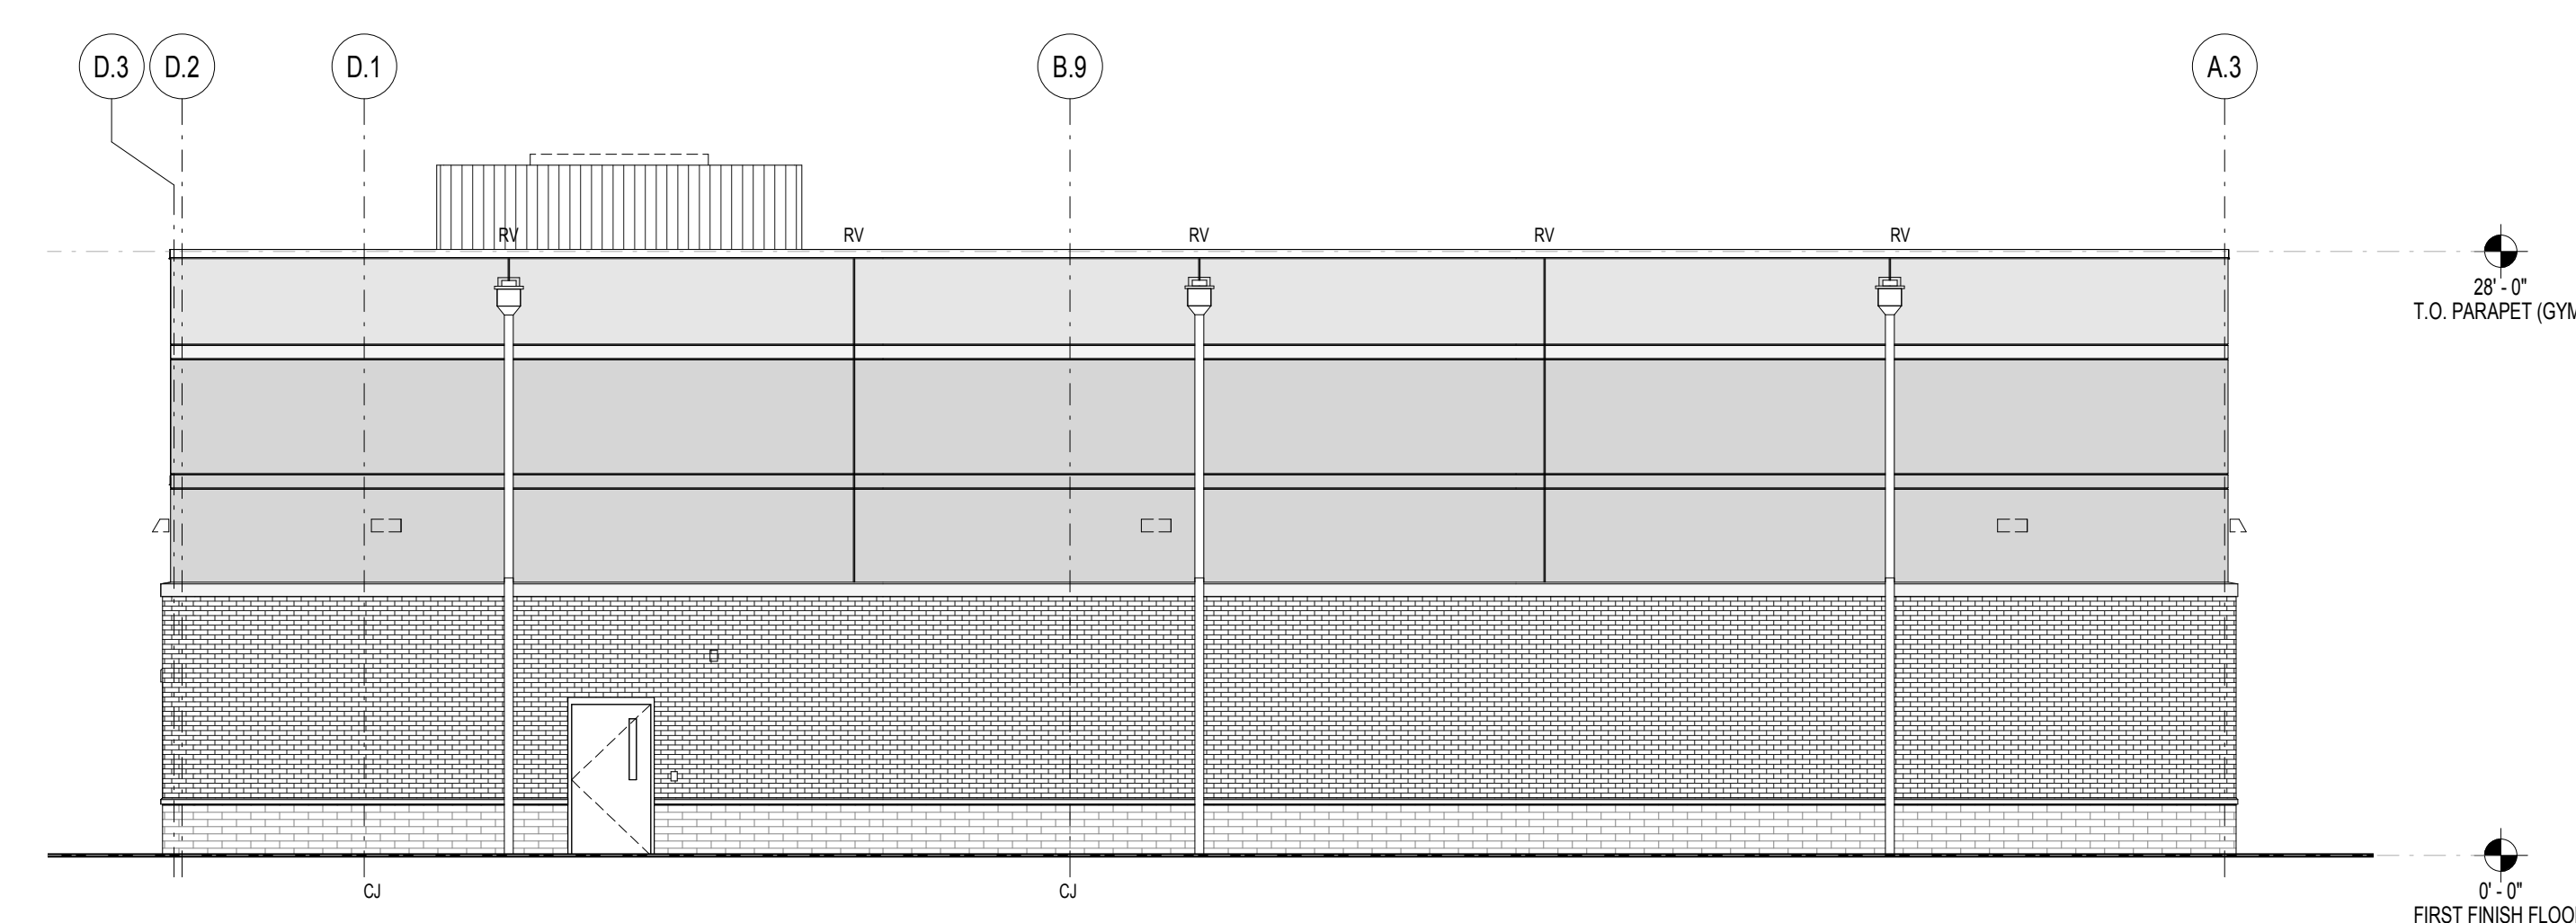


A7.3 $1/8^n = 1^+$

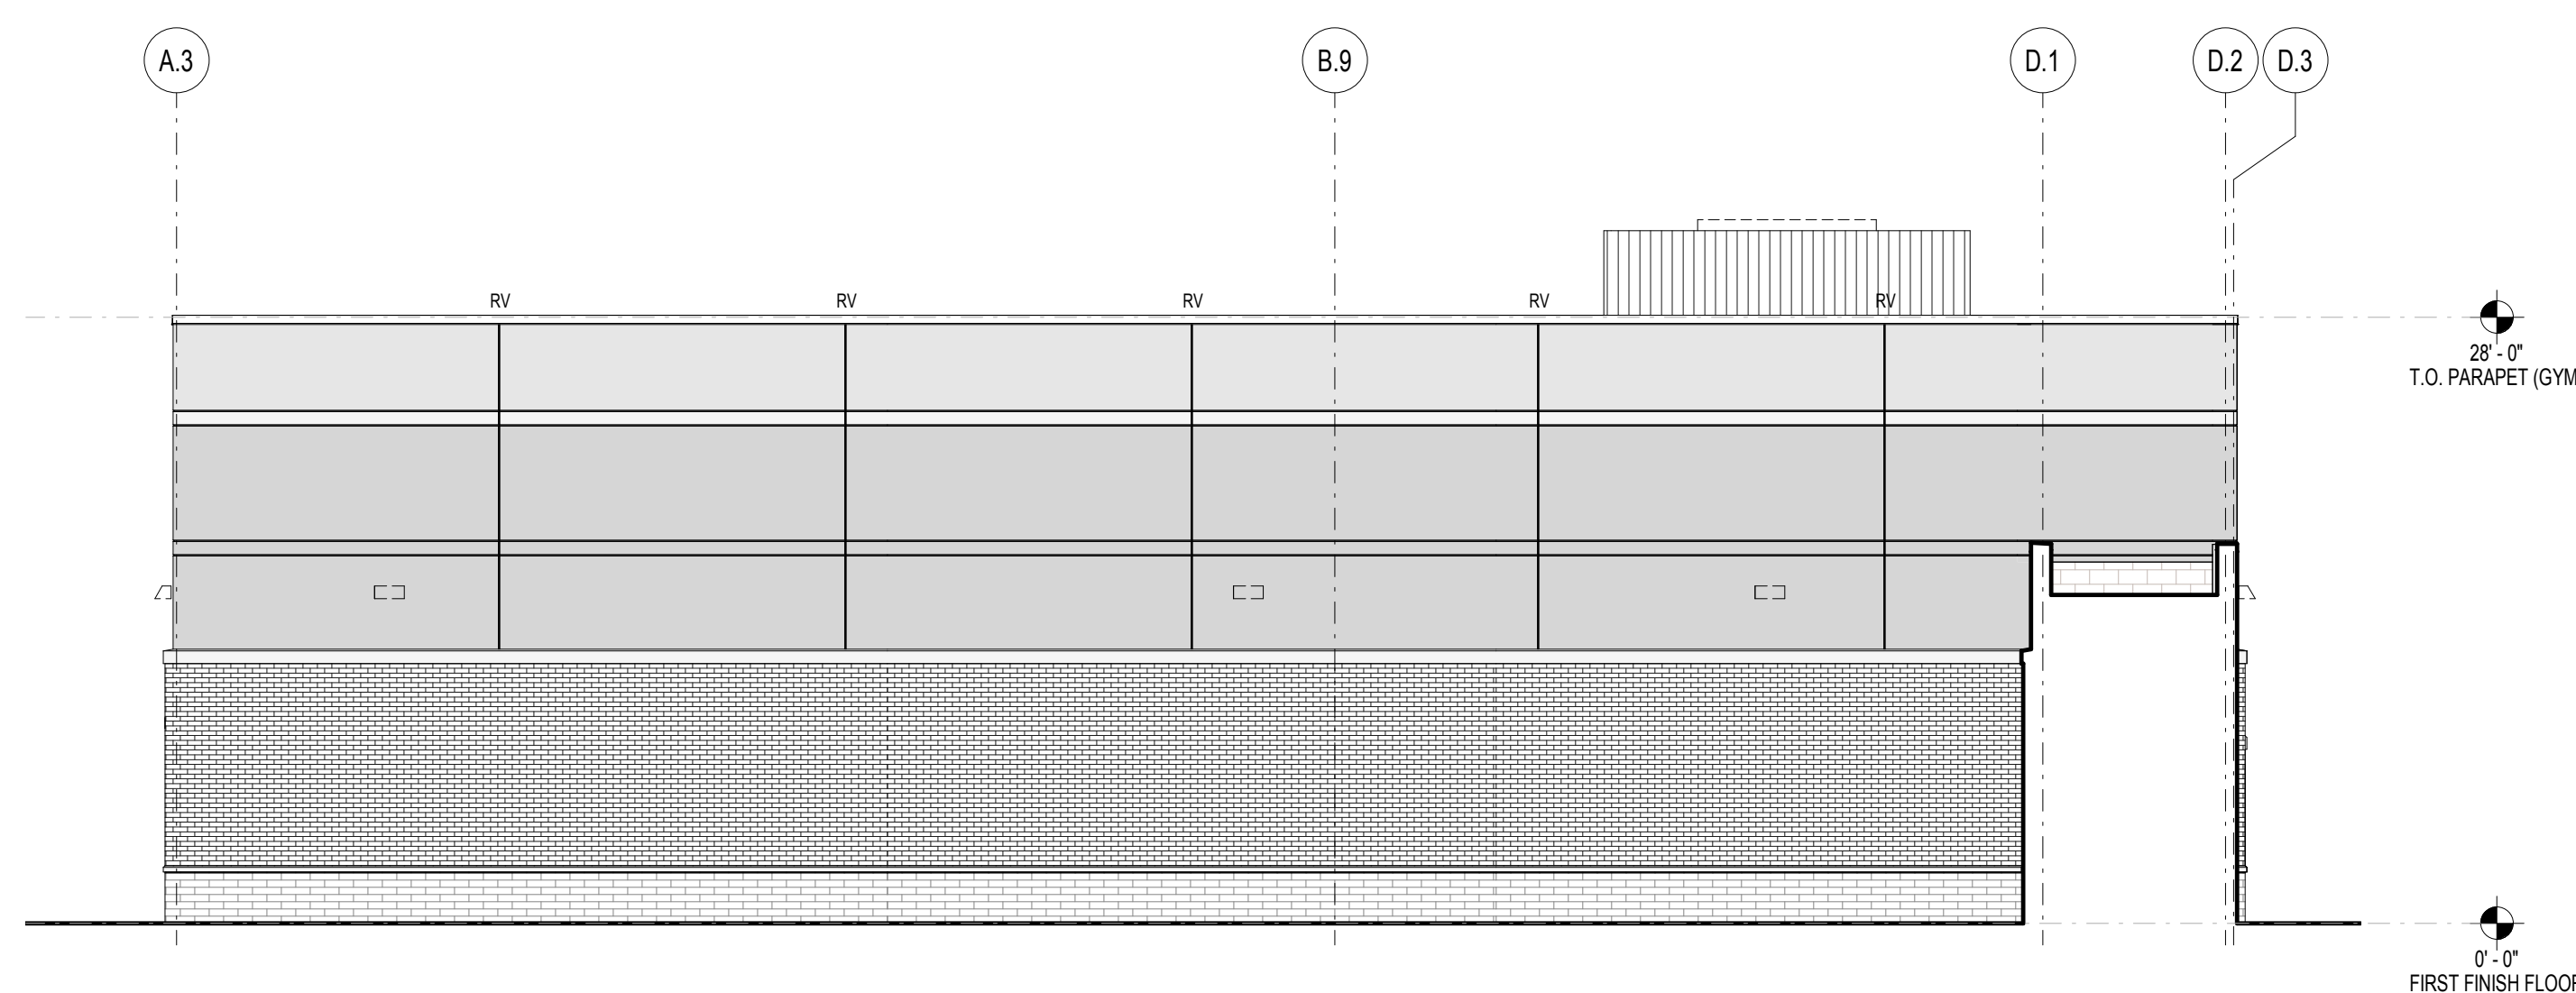


A7.3 $1/8'' = 1'-0''$

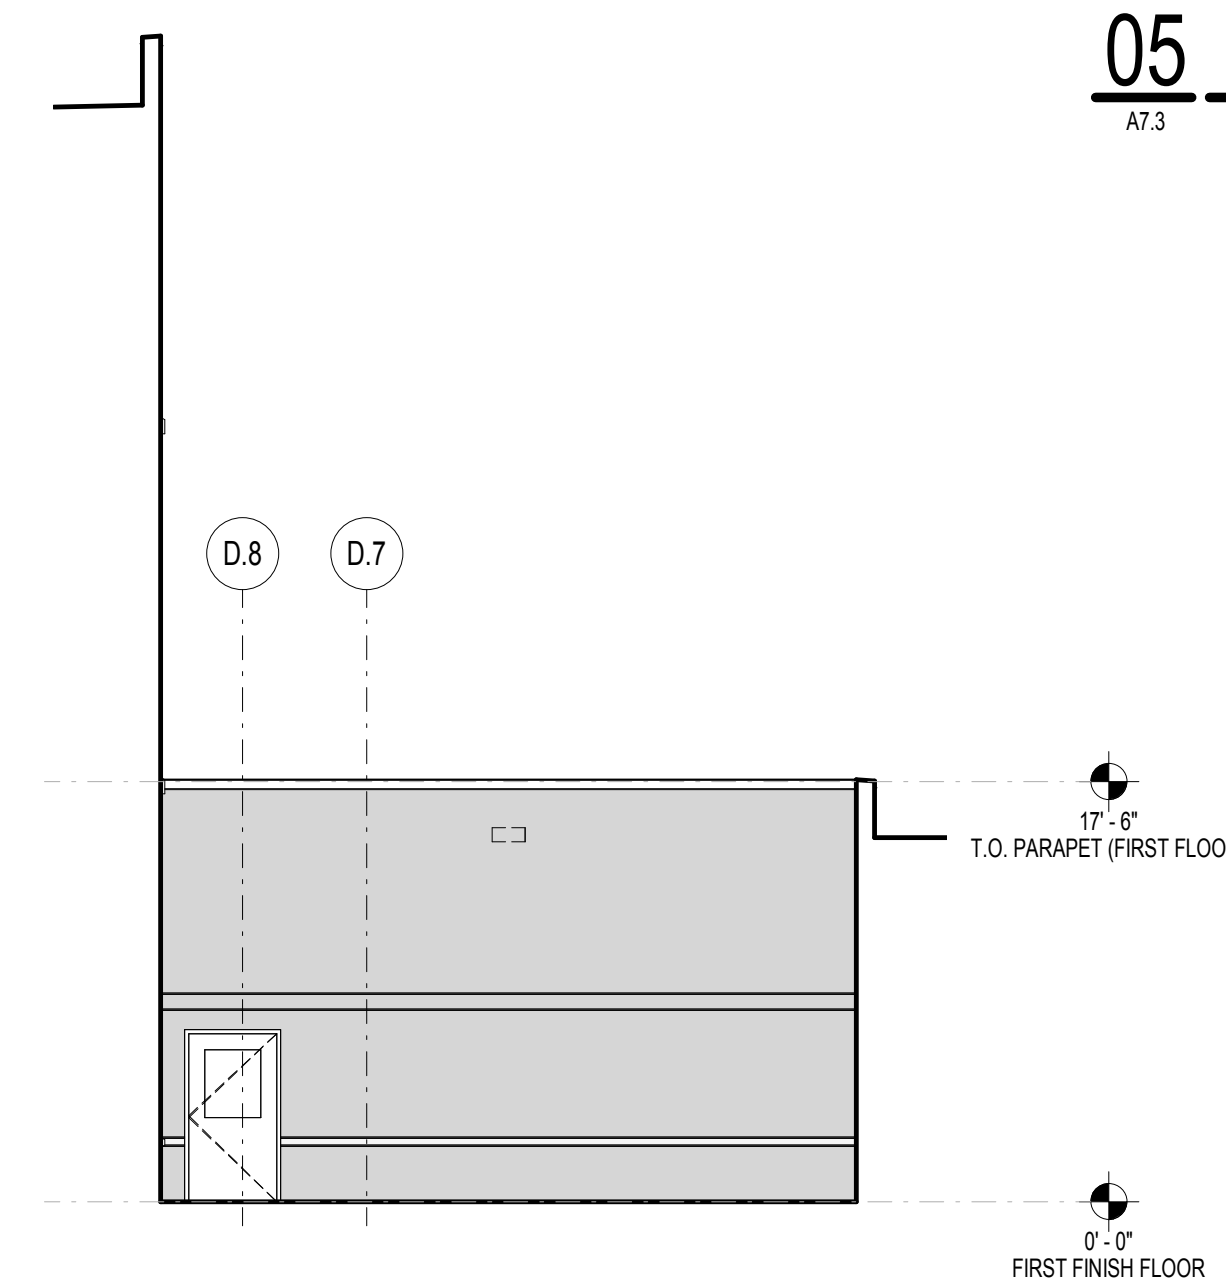

A7.3 $1/8" = 1'-0"$

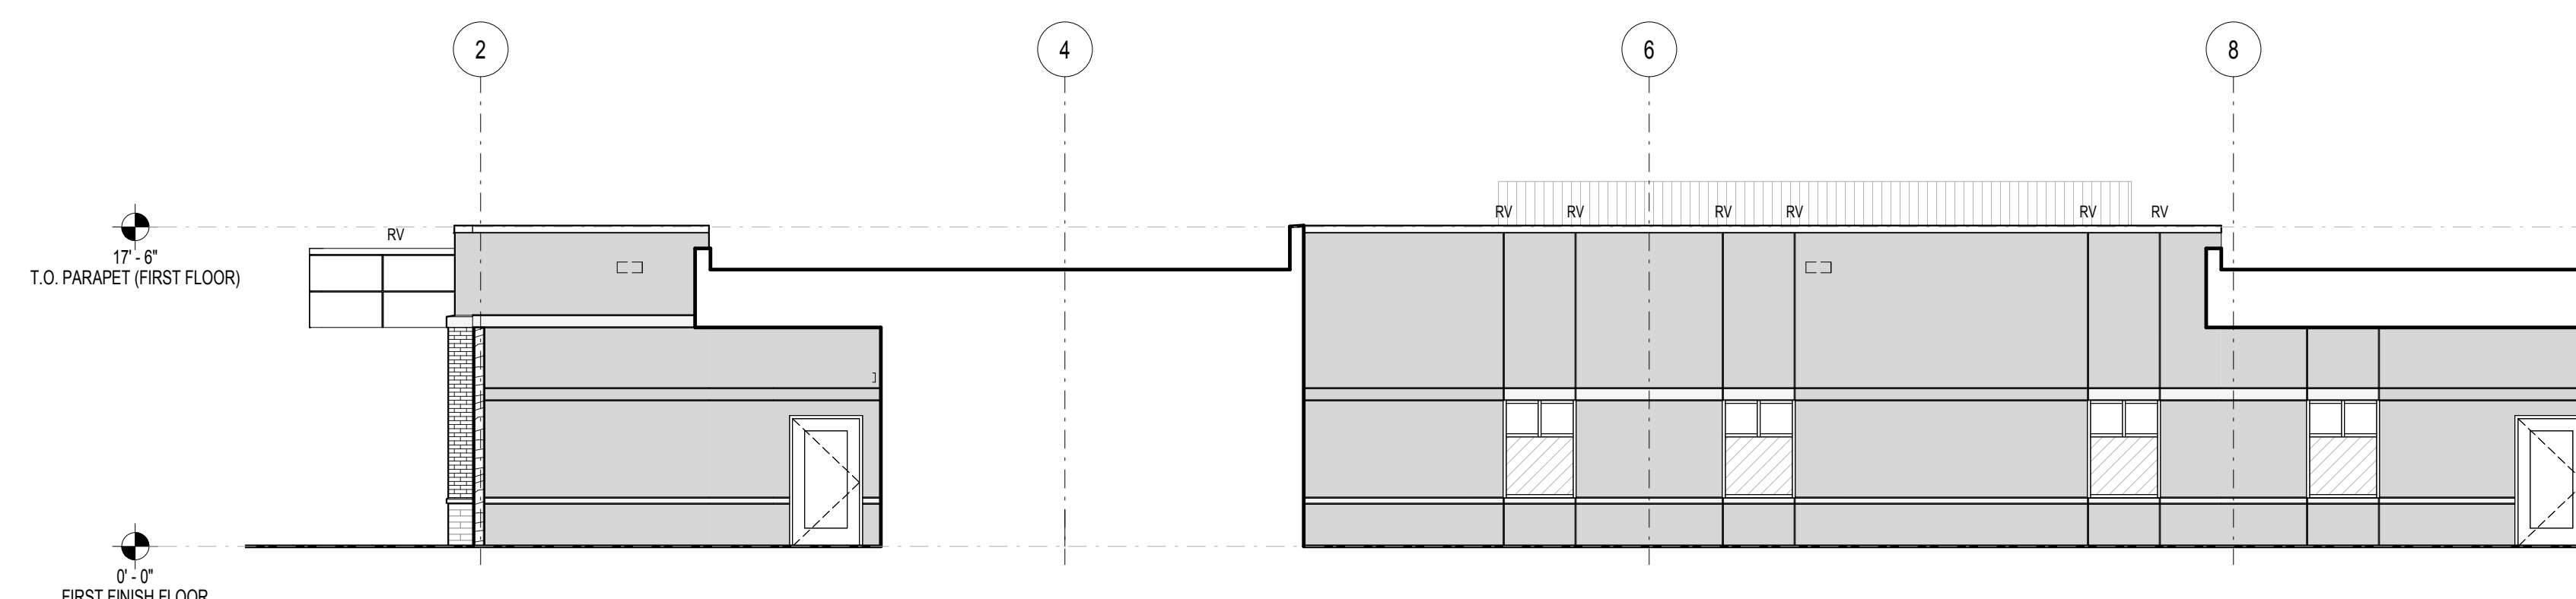


A7.3 $1/8" = 1'-0"$

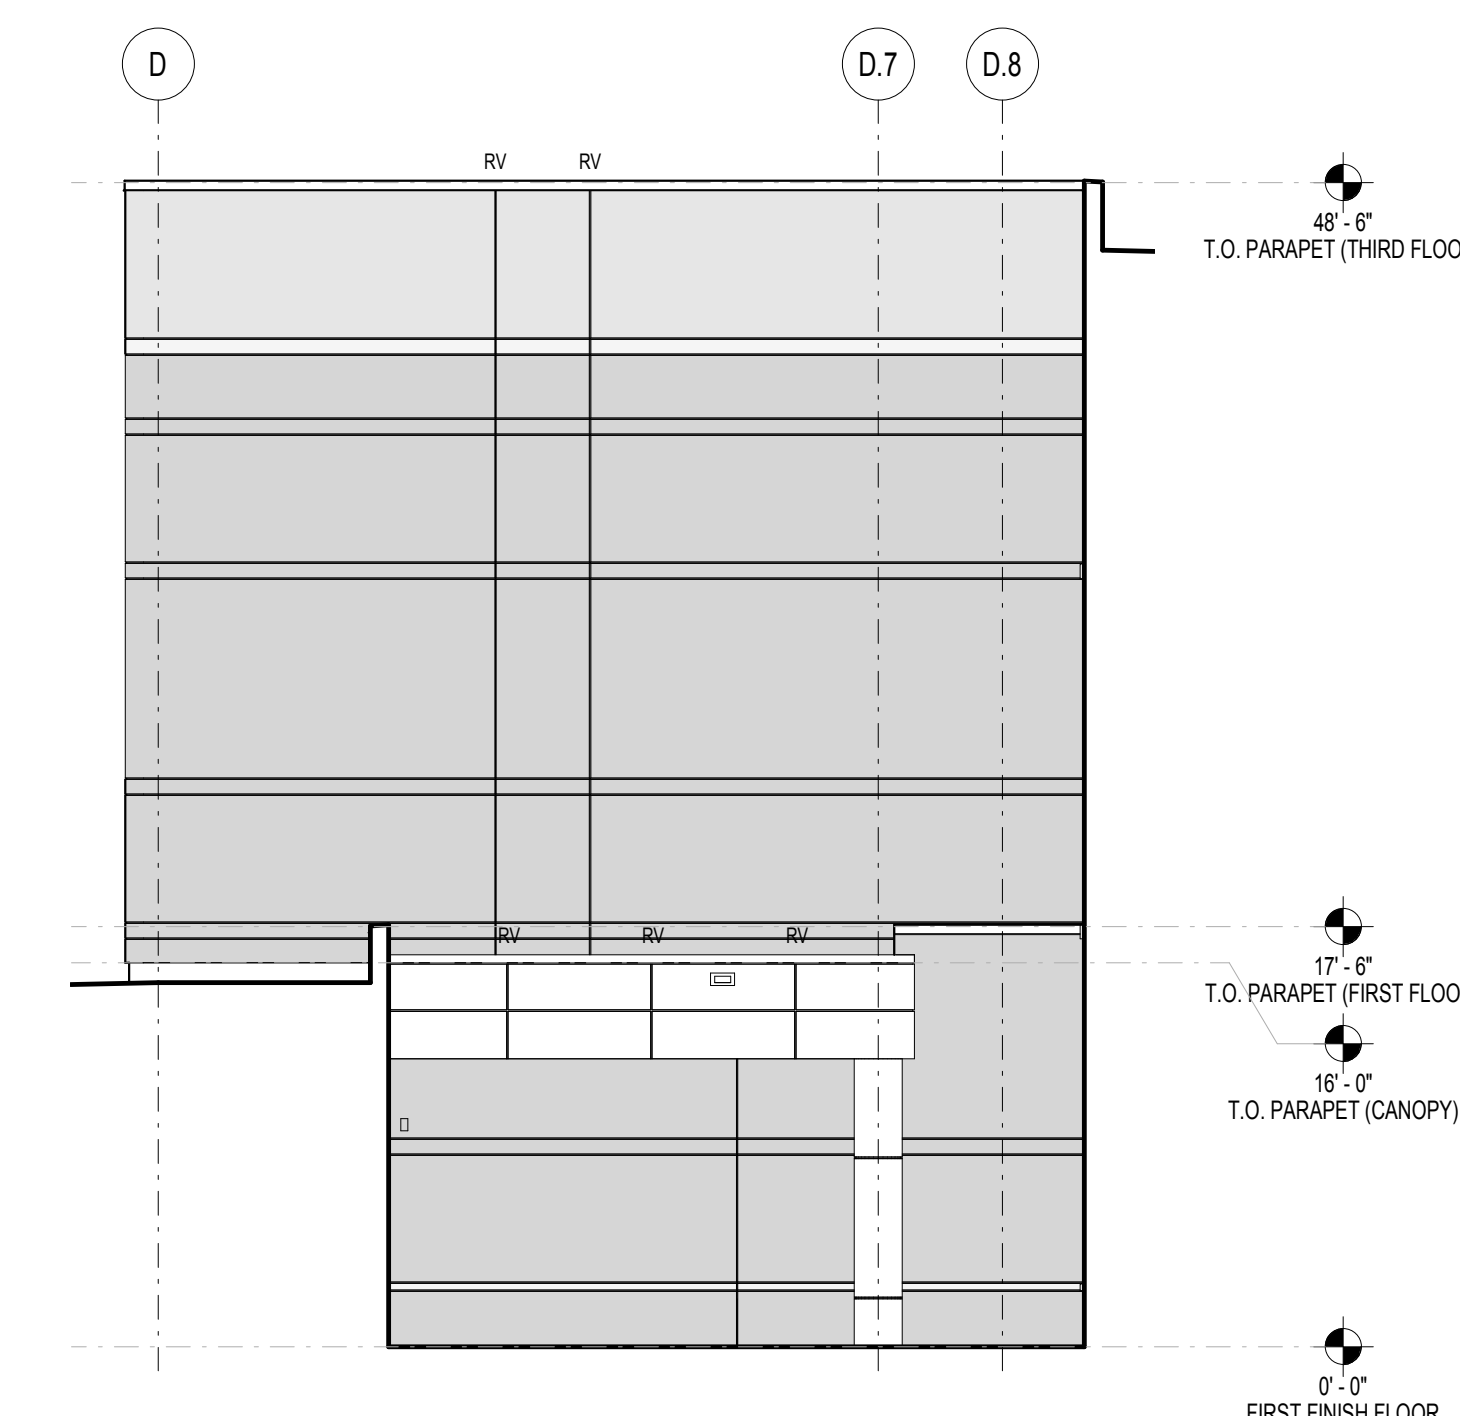

A7.3 $1/8'' =$

		
MWP1 COLOR 1 (074213.A1)	MODULAR FACE BRICK - TYPE 1 (1644) (X42000.A1)	MODULAR FACE BRICK - TYPE 2 (X42000.A1)
		
EIFS COLOR 1 (074240.A2)	EIFS COLOR 2 (074240.A2)	EIFS COLOR 3 (074240.A2)
		
EIFS COLOR 4 (074240.A2)		

NOT TO SCALE

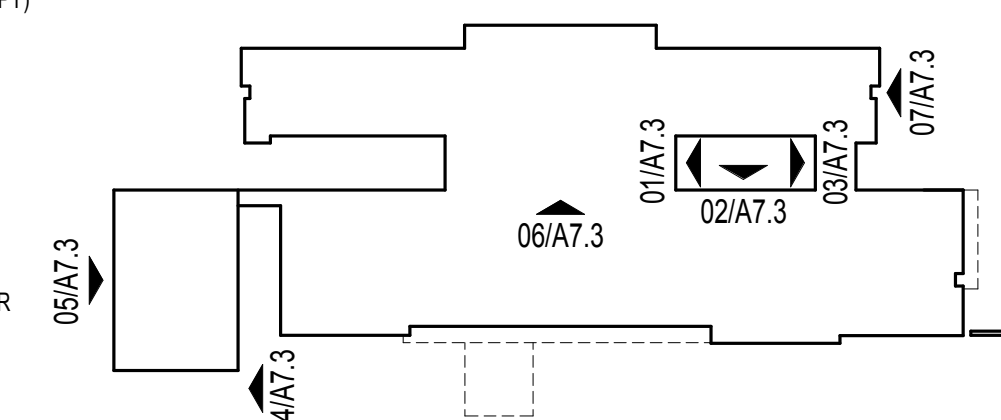

NEW BEHAVIORAL HEALTH HOSPITAL