



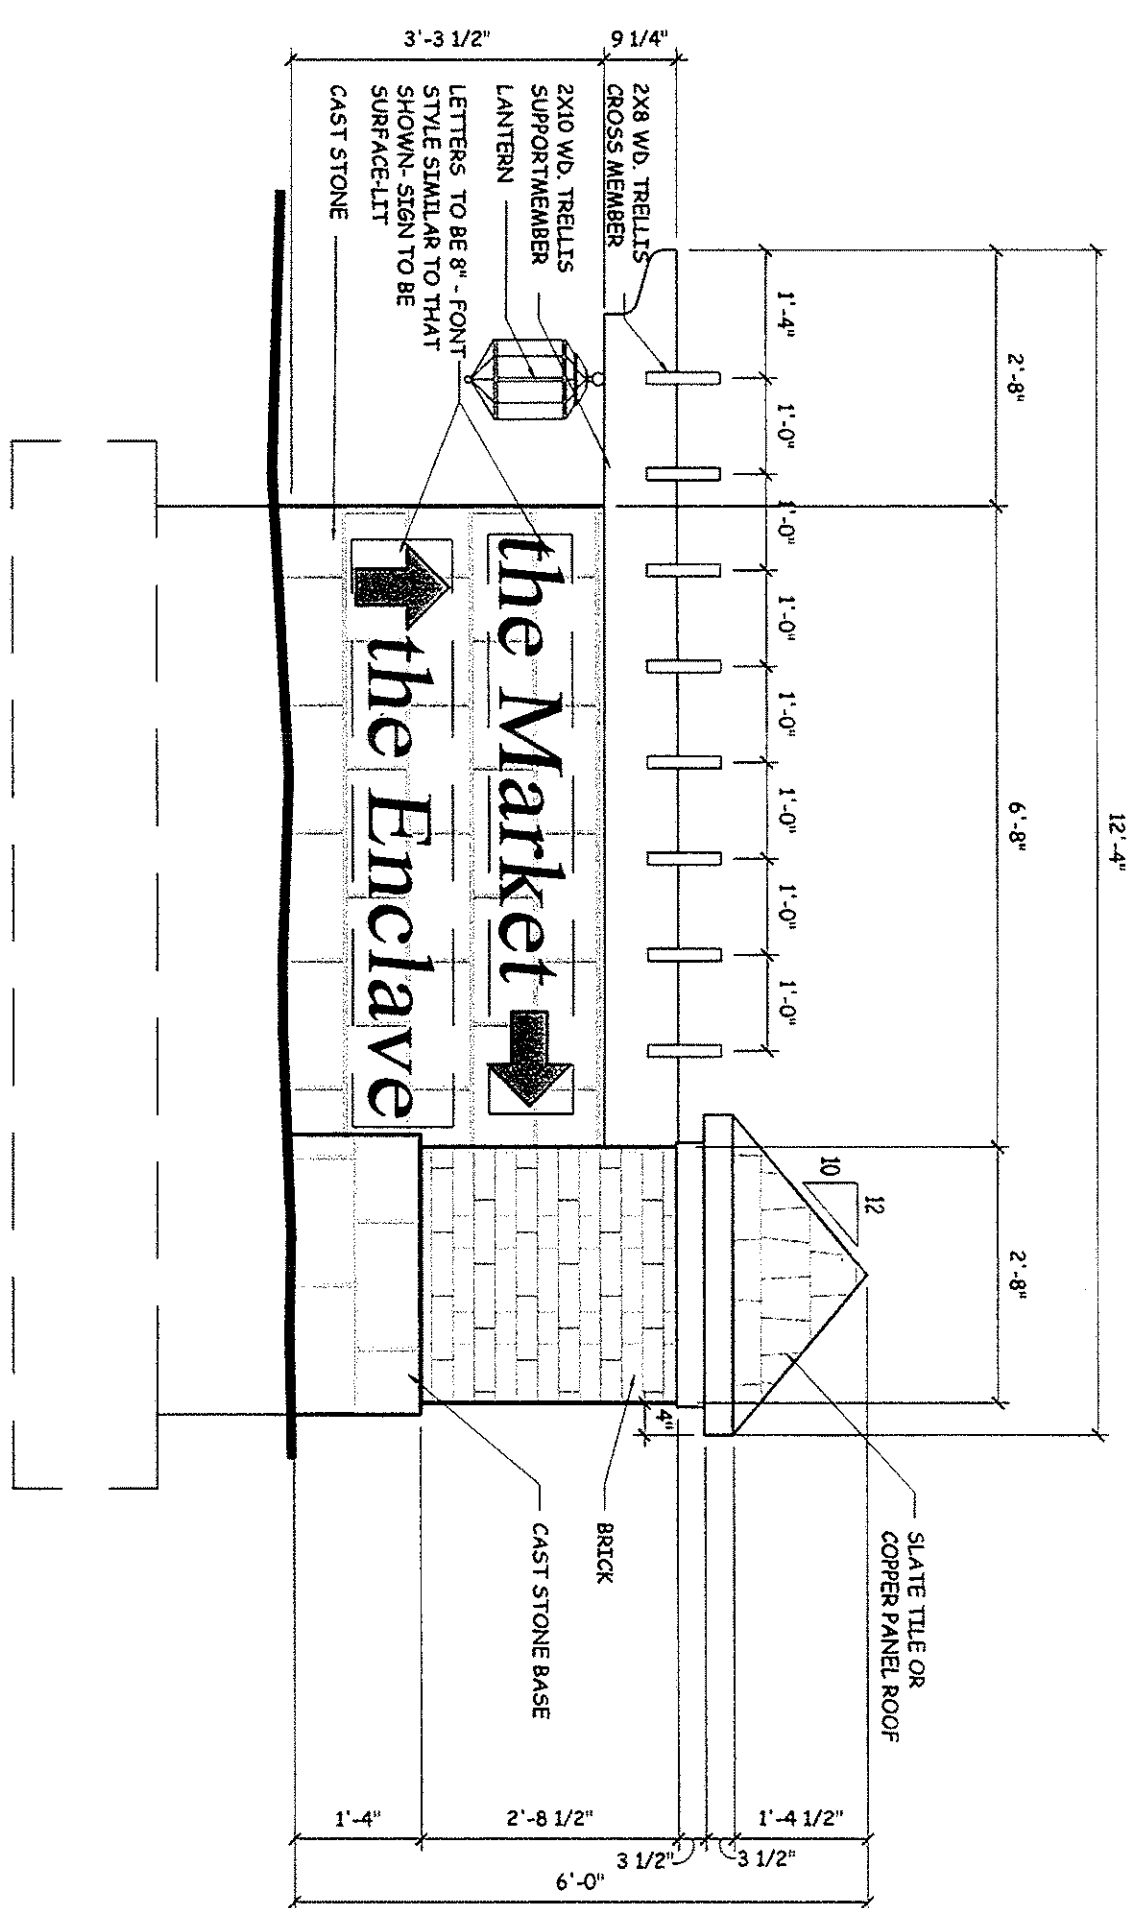


SENSE FRONT ELEVATION

SCALE: 1/2" = 1'-0"

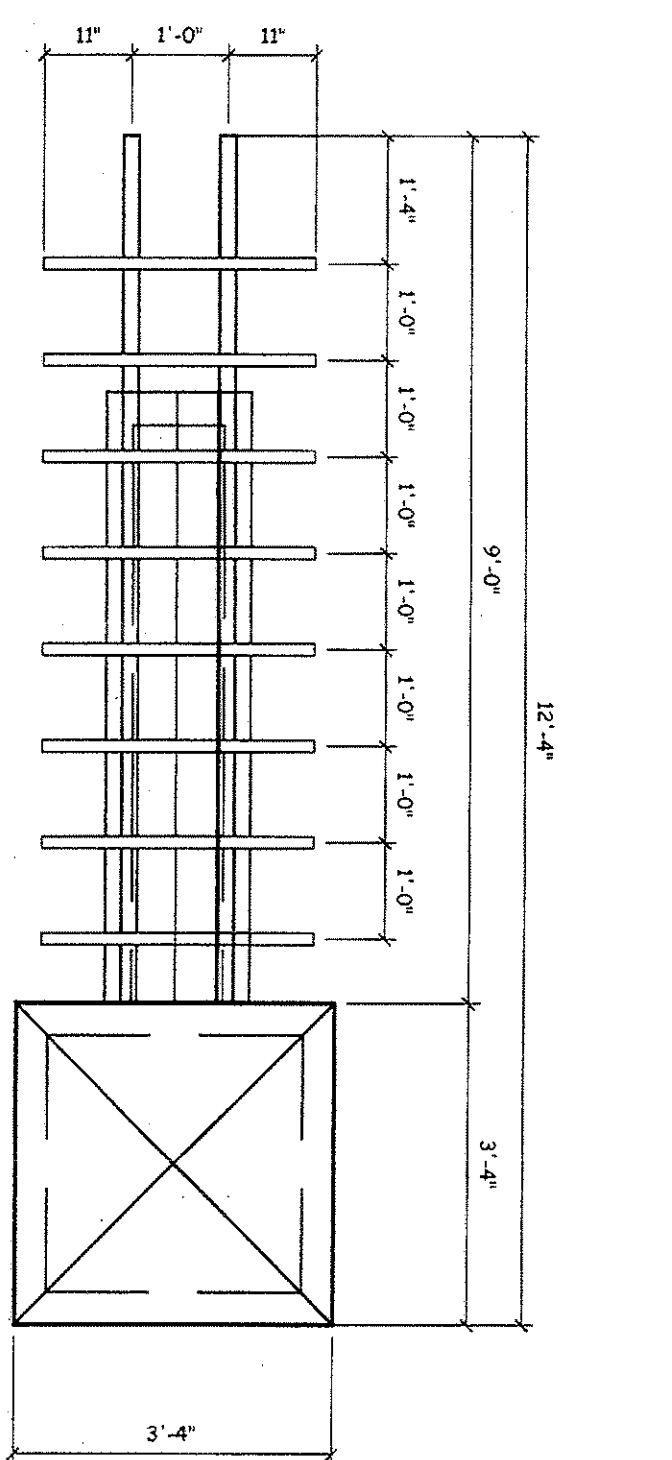


SENSEPLAN

SCALE: 1/2" = 1'-0"

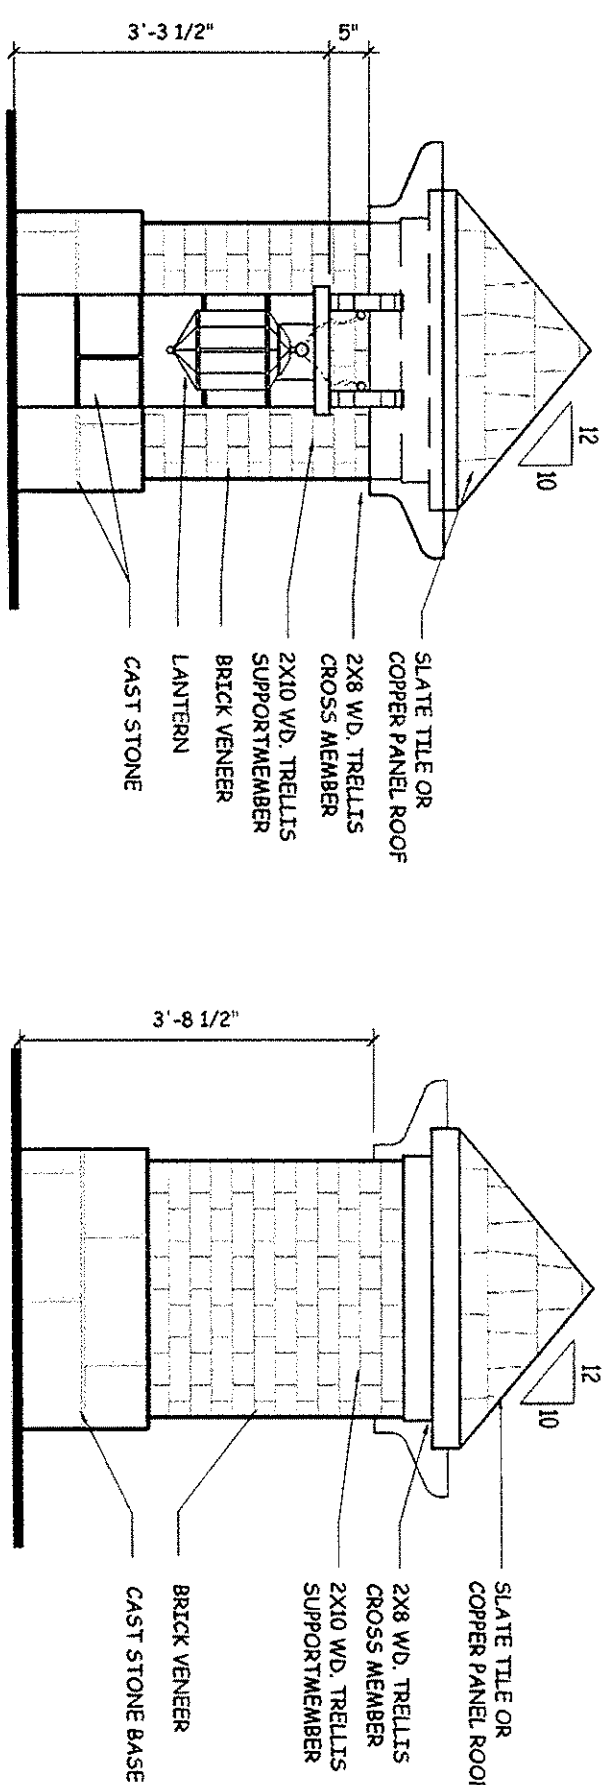


SENSE OF ELEVATION

SCALE: 1/2" = 1'-0"

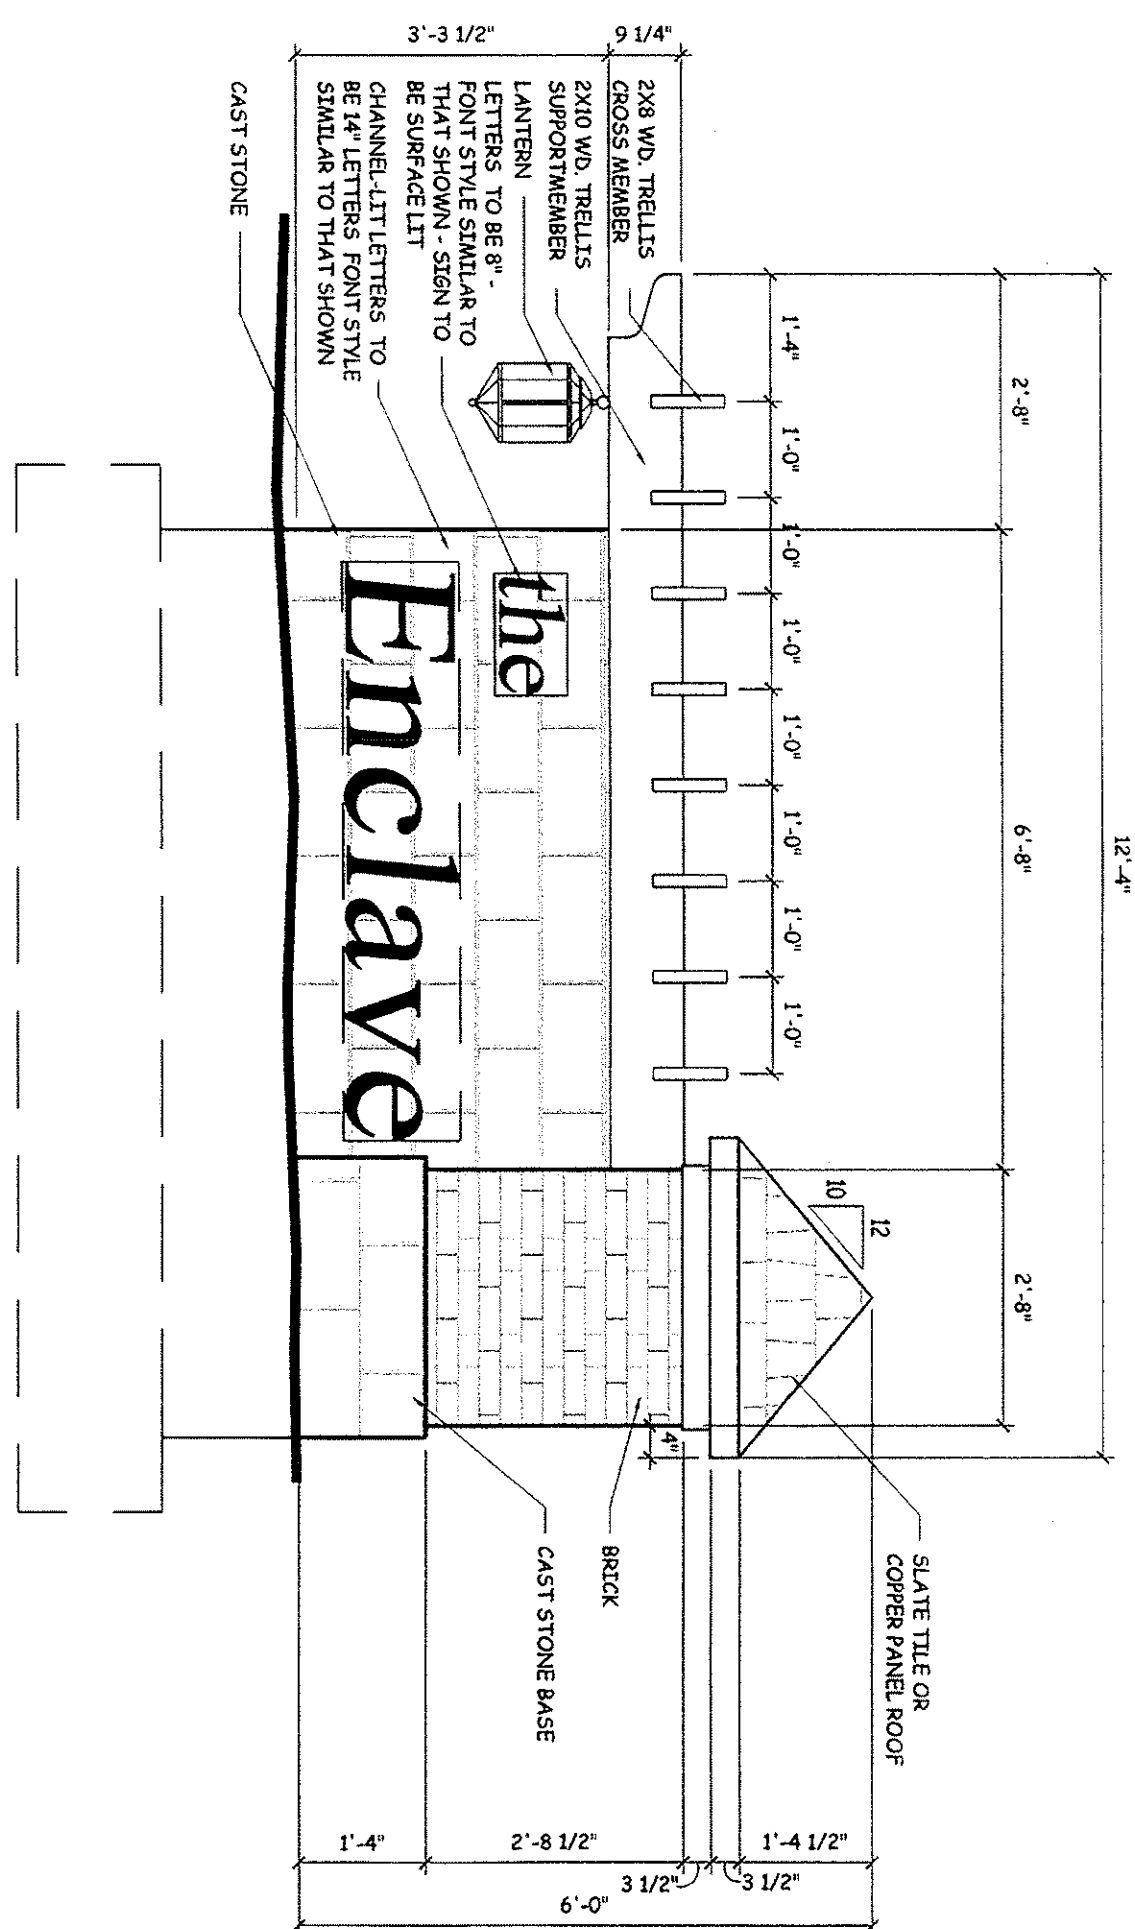

SIGN "C" ELEVATION (APARTMENTS)

SCALE: 1" = 1'-0"

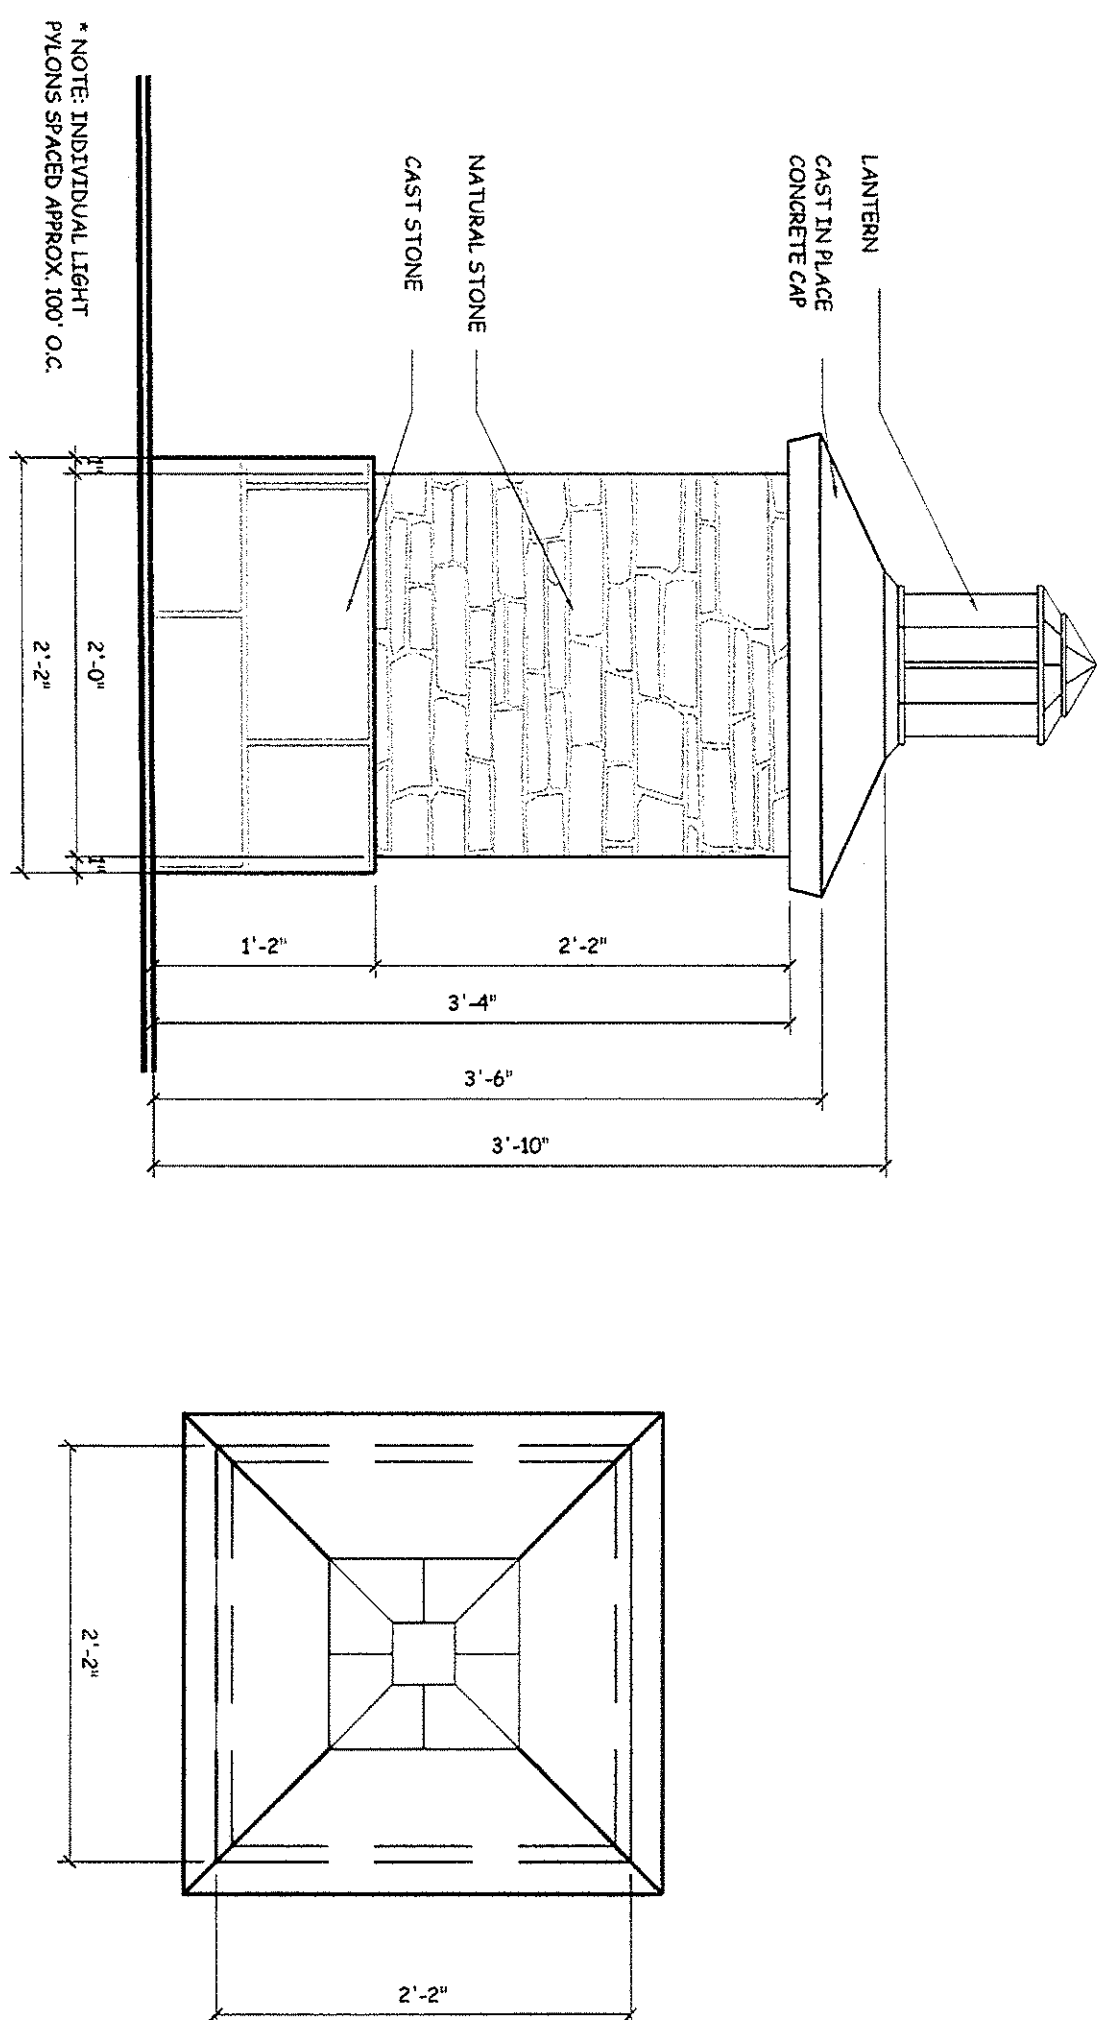

LEFT Pylon (SEN "D")

SCALE: 1/2" = 1'-0"

SIGNAGE AREA	
"the MARKET"	5.4 S.F.
"the ENCLAVE " - SIGN "B"	6.4 S.F.
"the ENCLAVE " - SIGN "C"	8.4 S.F.

12-A-08-UR

Michael Brady Inc.


Architecture Interiors Civil Structural Mechanical Electrical
Surveying Information Systems

Phone: (865) 584-0999
299 N. Weisgarber Rd.
www.mbiarch.com

Fax: (865) 584-5213
Knoxville, Tn. 37919
mbi@mbiarch.com

DESIGN PROFESSIONAL
THAT LIES ANY AND ALL
POSSIBILITY AND LIABILITY
PROBLEMS WHICH ARISE
IN FAILURE TO FOLLOW
THE PLANS, SPECIFICATIONS
OR THE DESIGN INTENT THEY
MAY OR PROBLEMS WHICH
OBTAIN AND/OR FOLLOW
DESIGN PROFESSIONAL'S
MAY BE IN RESPECT TO
DESIGN OR CONDITIONS
CONSISTENCIES, AMBIGUITIES
OR CONFLICTS WHICH ARE
EXPECTED.

COPYRIGHT © MICHAEL BRADY INC., 2005

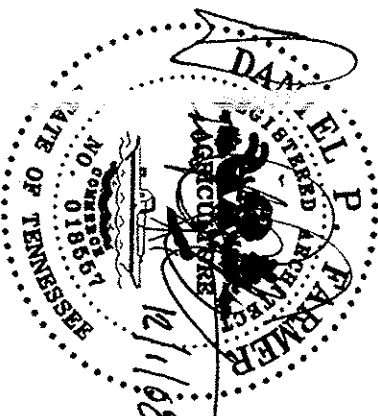

A NEW DEVELOPMENT FOR:

THE VILLAGE AT HARDIN VALLEY

HARDIN VALLEY ROAD
KNOXVILLE, TENNESSEE

THIS DRAWING HAS BEEN ISSUED

- ☐ FOR REVIEW ONLY
- ☐ FOR PERMITTING ONLY
- ☐ SCHEMATIC DESIGN
- ☐ DESIGN DEVELOPMENT
- ☐ CONSTRUCTION DOCUMENTS

Drawing Title:
MONUMENT SIGN
ELEVATIONS

Date: 6/30/06
Designed By: S.A.B.
Drawn By: S.A.B.
Reviewed By: D.P.F.
Comm. No. 05715
Revisions:
Revision #1 - 10/31/08
Revision #2 - 12/1/08

Sheet:
of

2. SPACING IS TO BE 150 FT. PER LINEAR FOOT OF FRONTAGE OF TENANT SPACE. PER TCDZ REGULATIONS THE SPACING OF SIGNAGE IS TO BE DETERMINED BY THE OWNER/DEVELOPER. THE SIGNAGE IS NOT ALLOWED TO BE PLACED ON THE REAR OF THE BUILDING.

[illegible]