


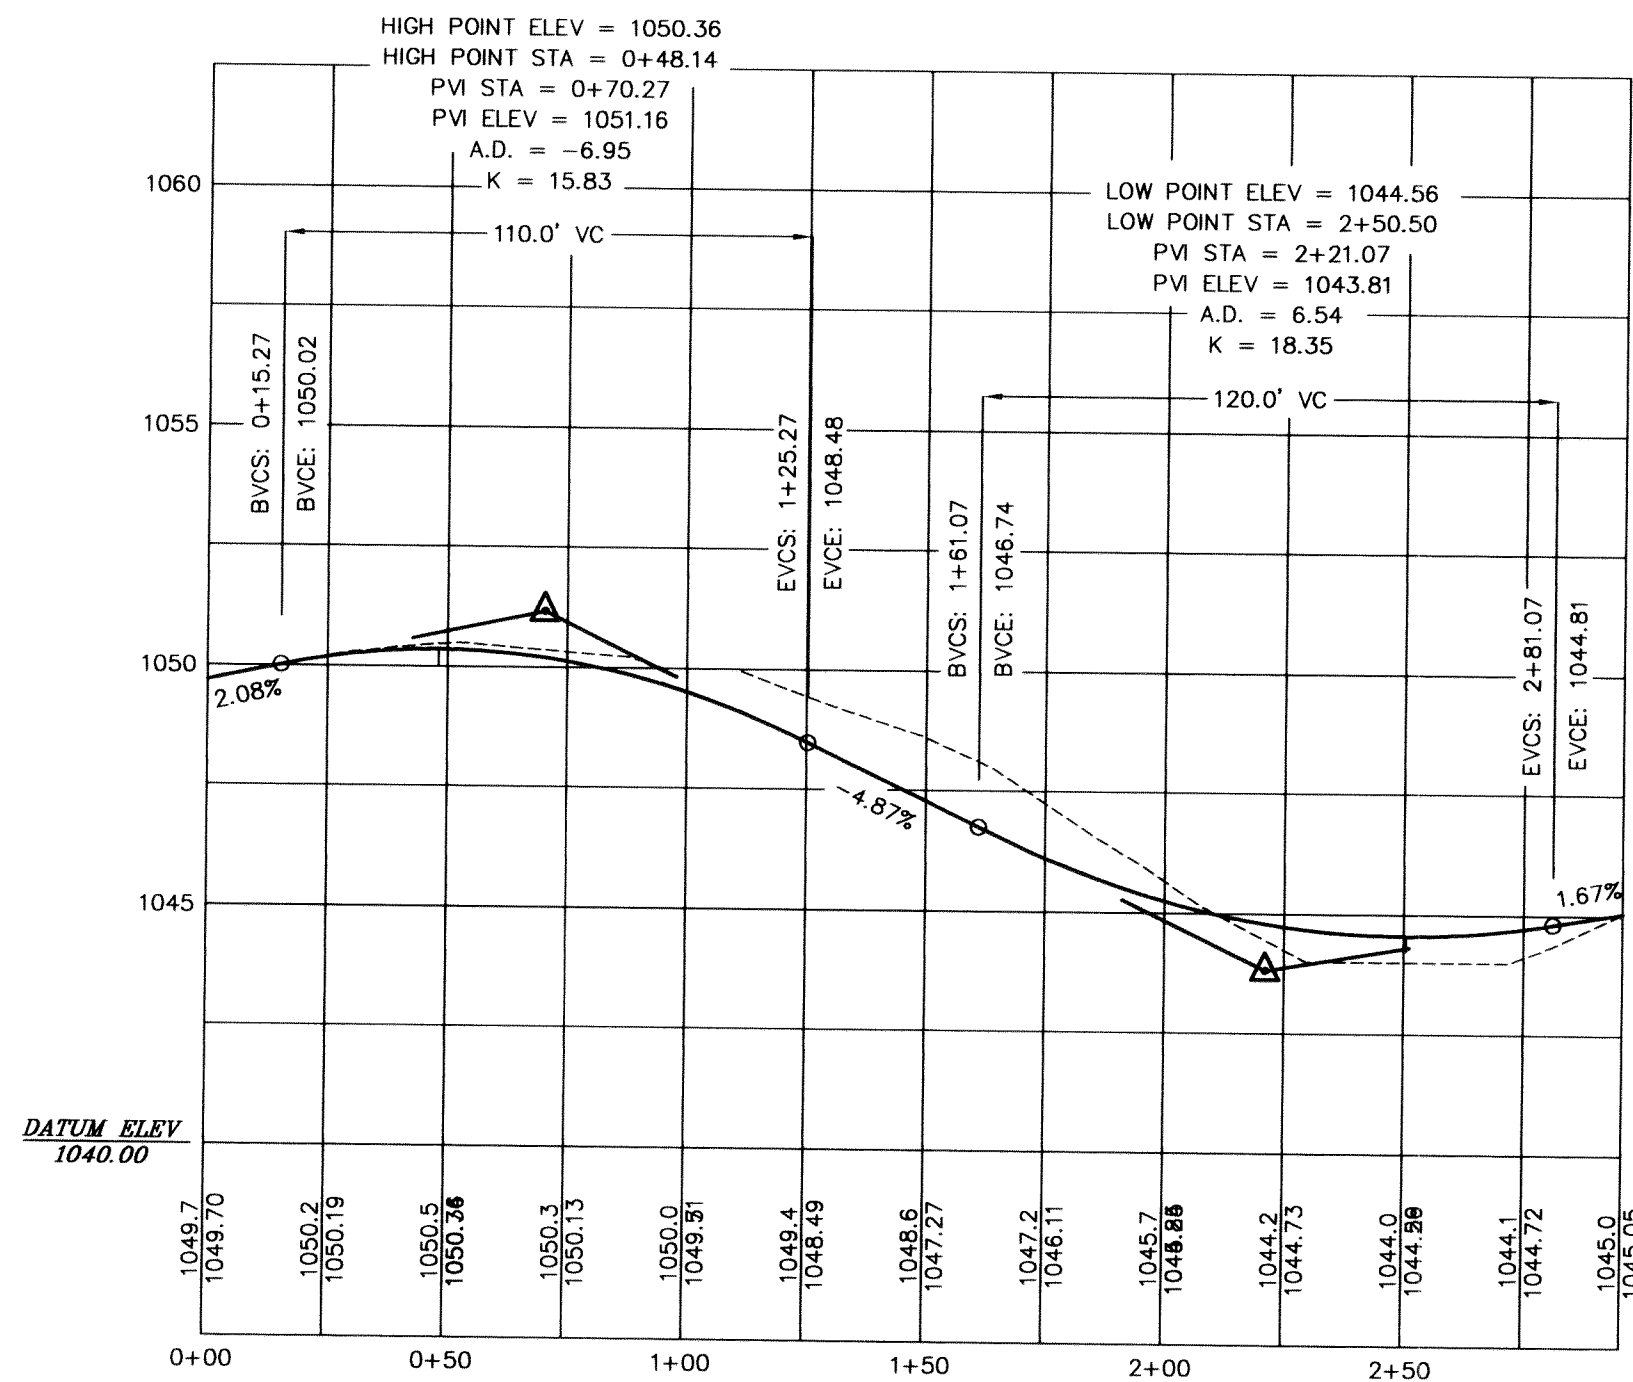


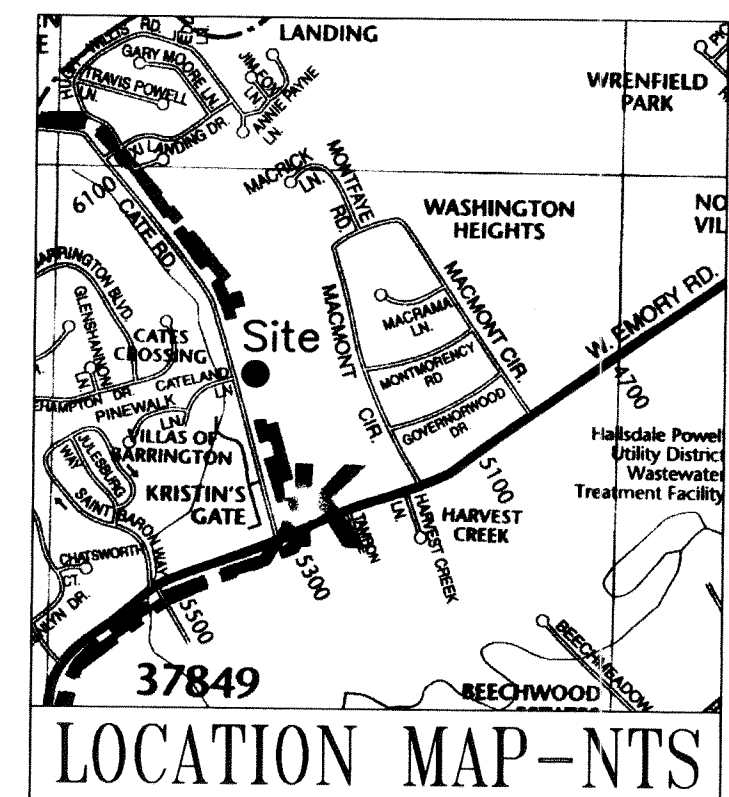

OWNER:
DISNEY JOINT VENTURE
7721 LA BARRINGTON BLVD.
POWELL, TN 37849
865-947-1581

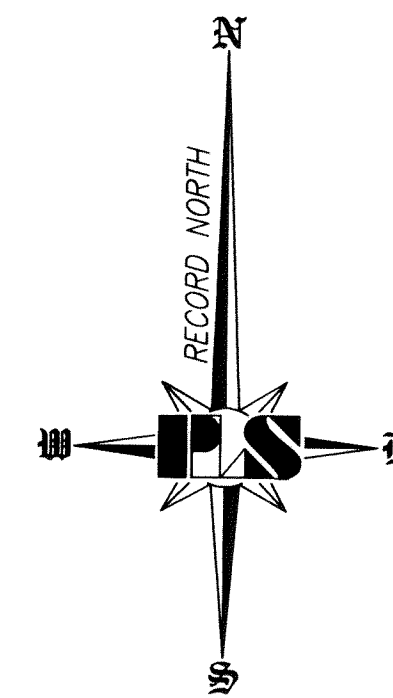

1. LOT AREAS:
LOT 1 - 16,462 sq.ft. INCLUDING ACCESS EASEMENT
12,256 sq.ft. EXCLUDING ACCESS EASEMENT (4,206 sq.ft.)
LOT 2 - 13,659 sq.ft.
2. TAX PARCEL 066KH001.
3. DEED 2328-393.

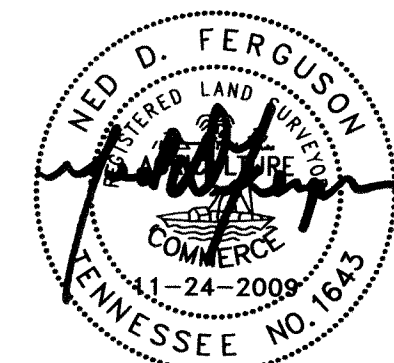

REVISED
11-25-09

USE ON REVIEW
12-A-09-UR

SITE PLAN TARYN'S NEST RESUB OF HUFF PROPERTY, CAB "P" SLIDE 365D	
COUNTY: KNOX DISTRICT: 6 CITY: WARD:	DATE: 11-24-2009 SCALE: 1"=40' DRAWN BY: NDF