



SERTOMA RESIDENCE ADDITION
6813 September Lane, Knoxville, TN 37924

DATE:
8-24-15

SHEET
1
of 4

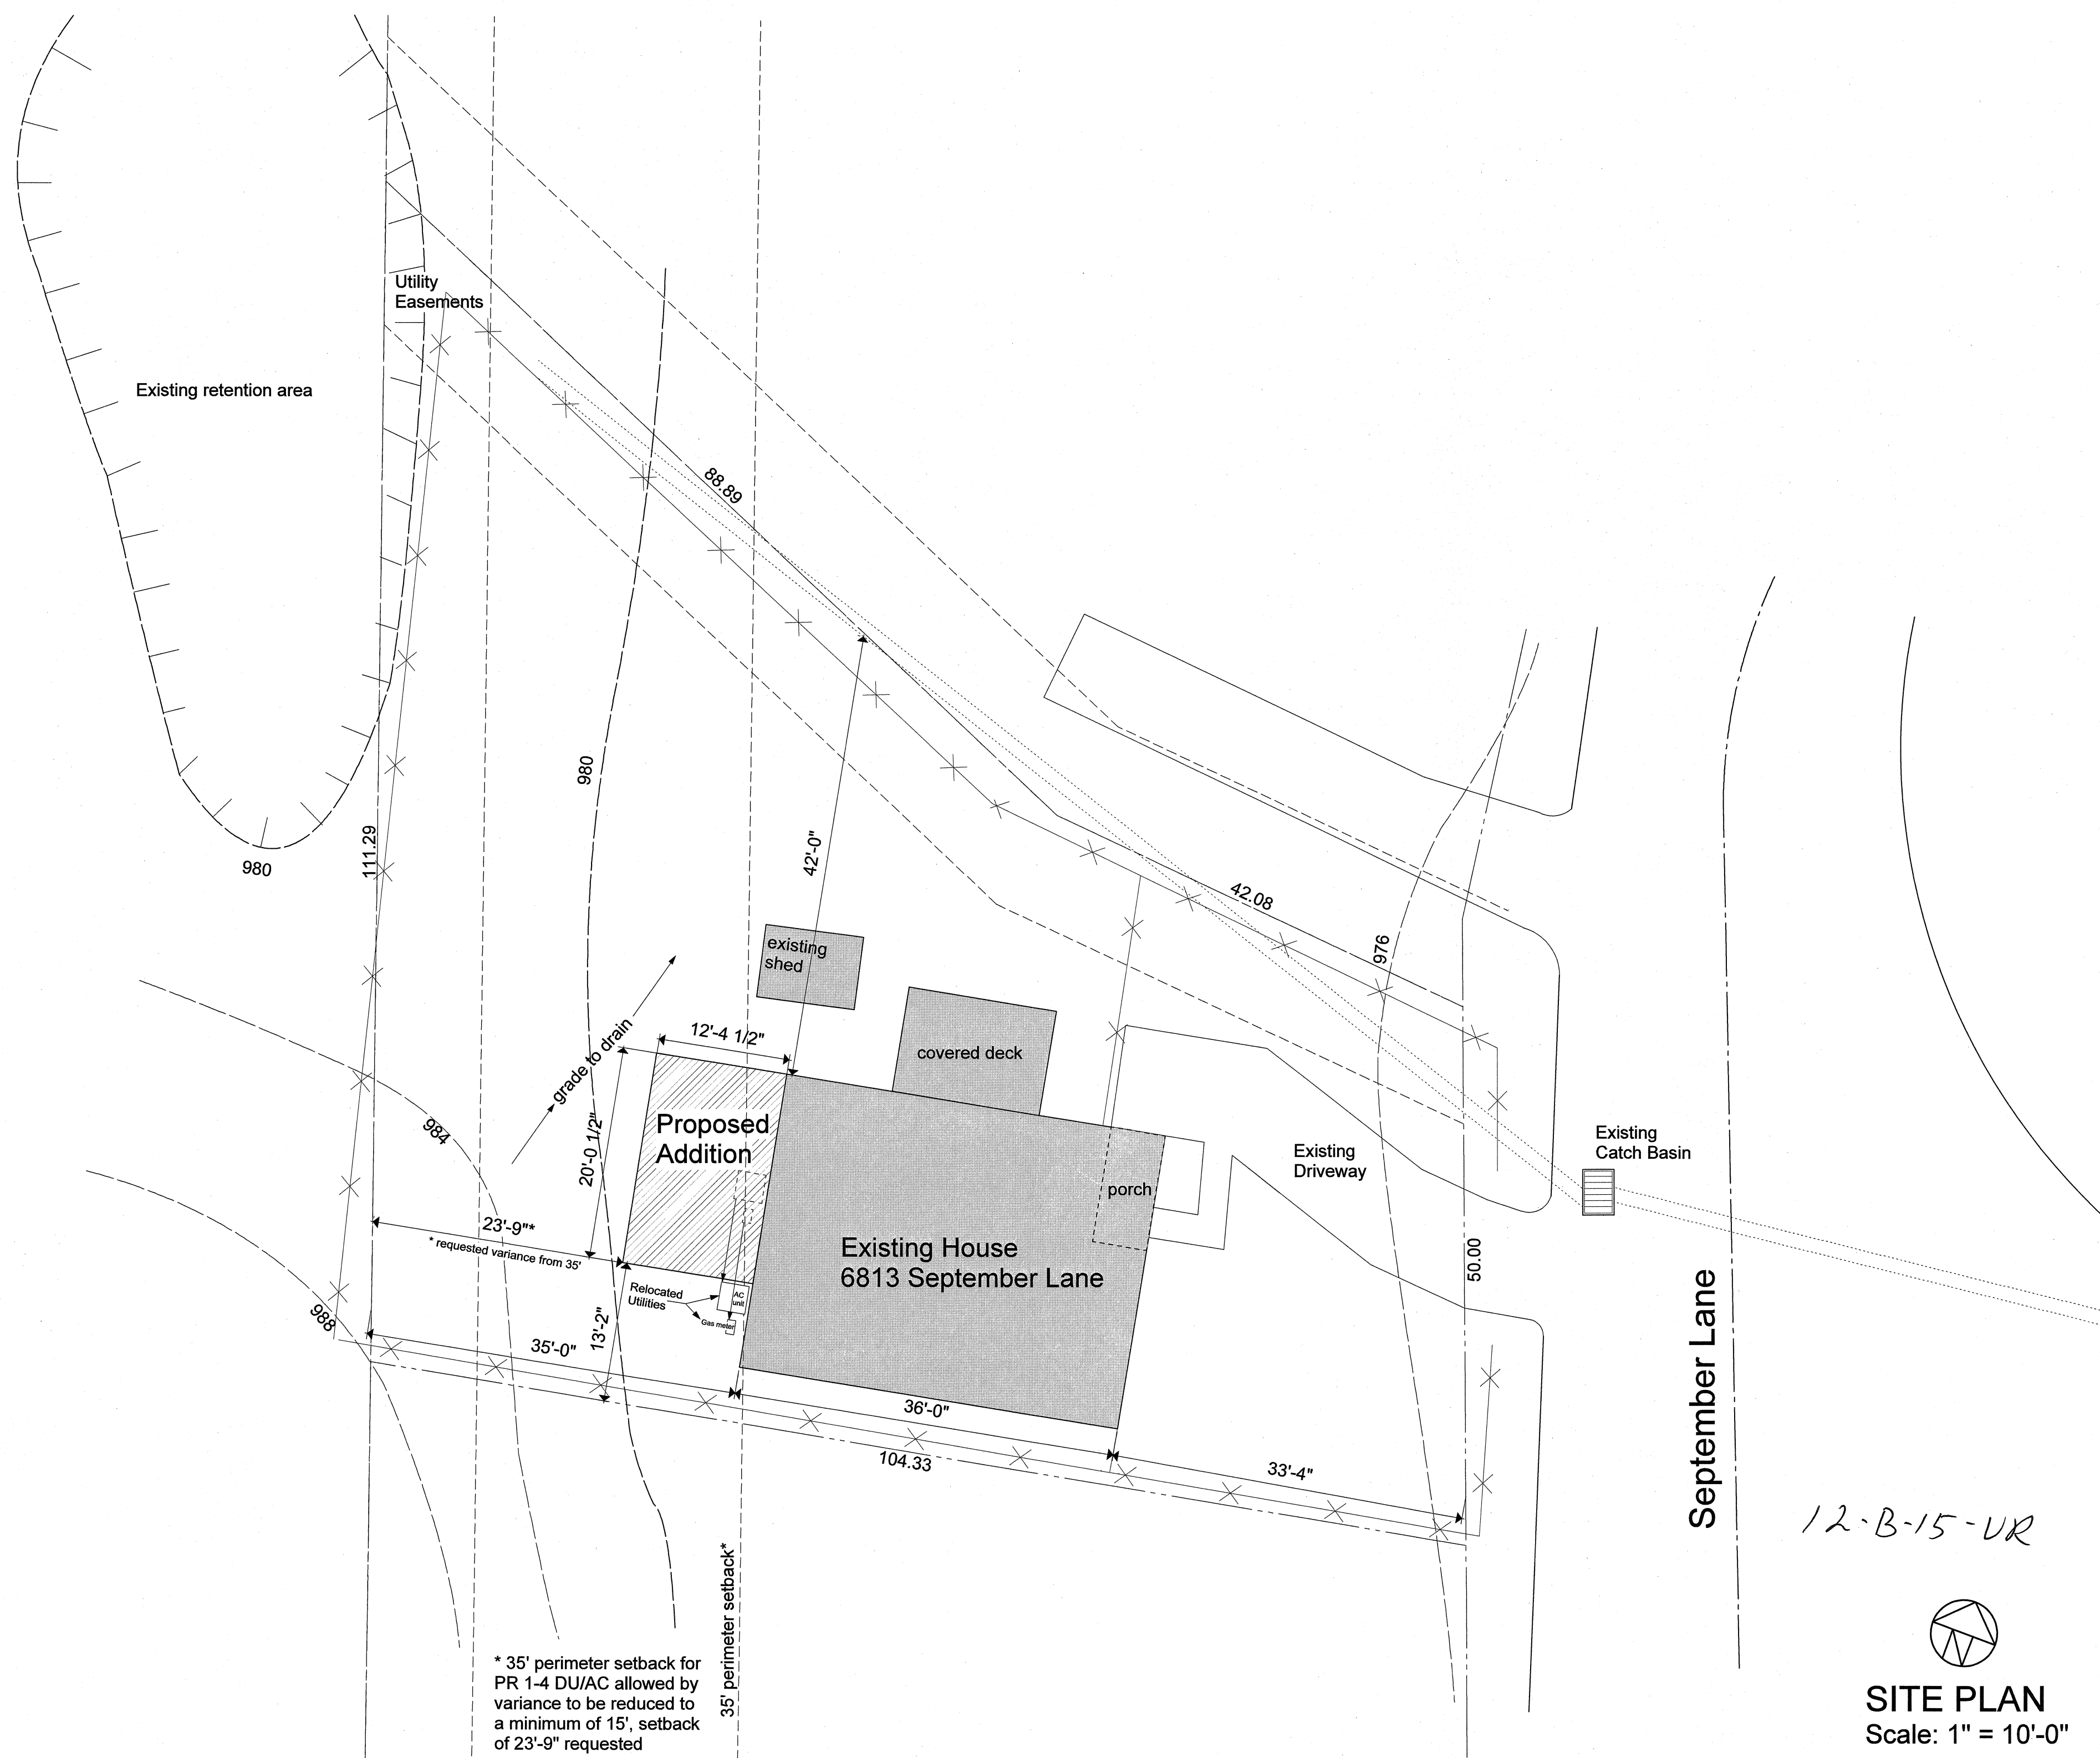

12-B-15-UR

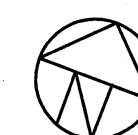

SITE PLAN
Scale: 1" = 10'-0"