


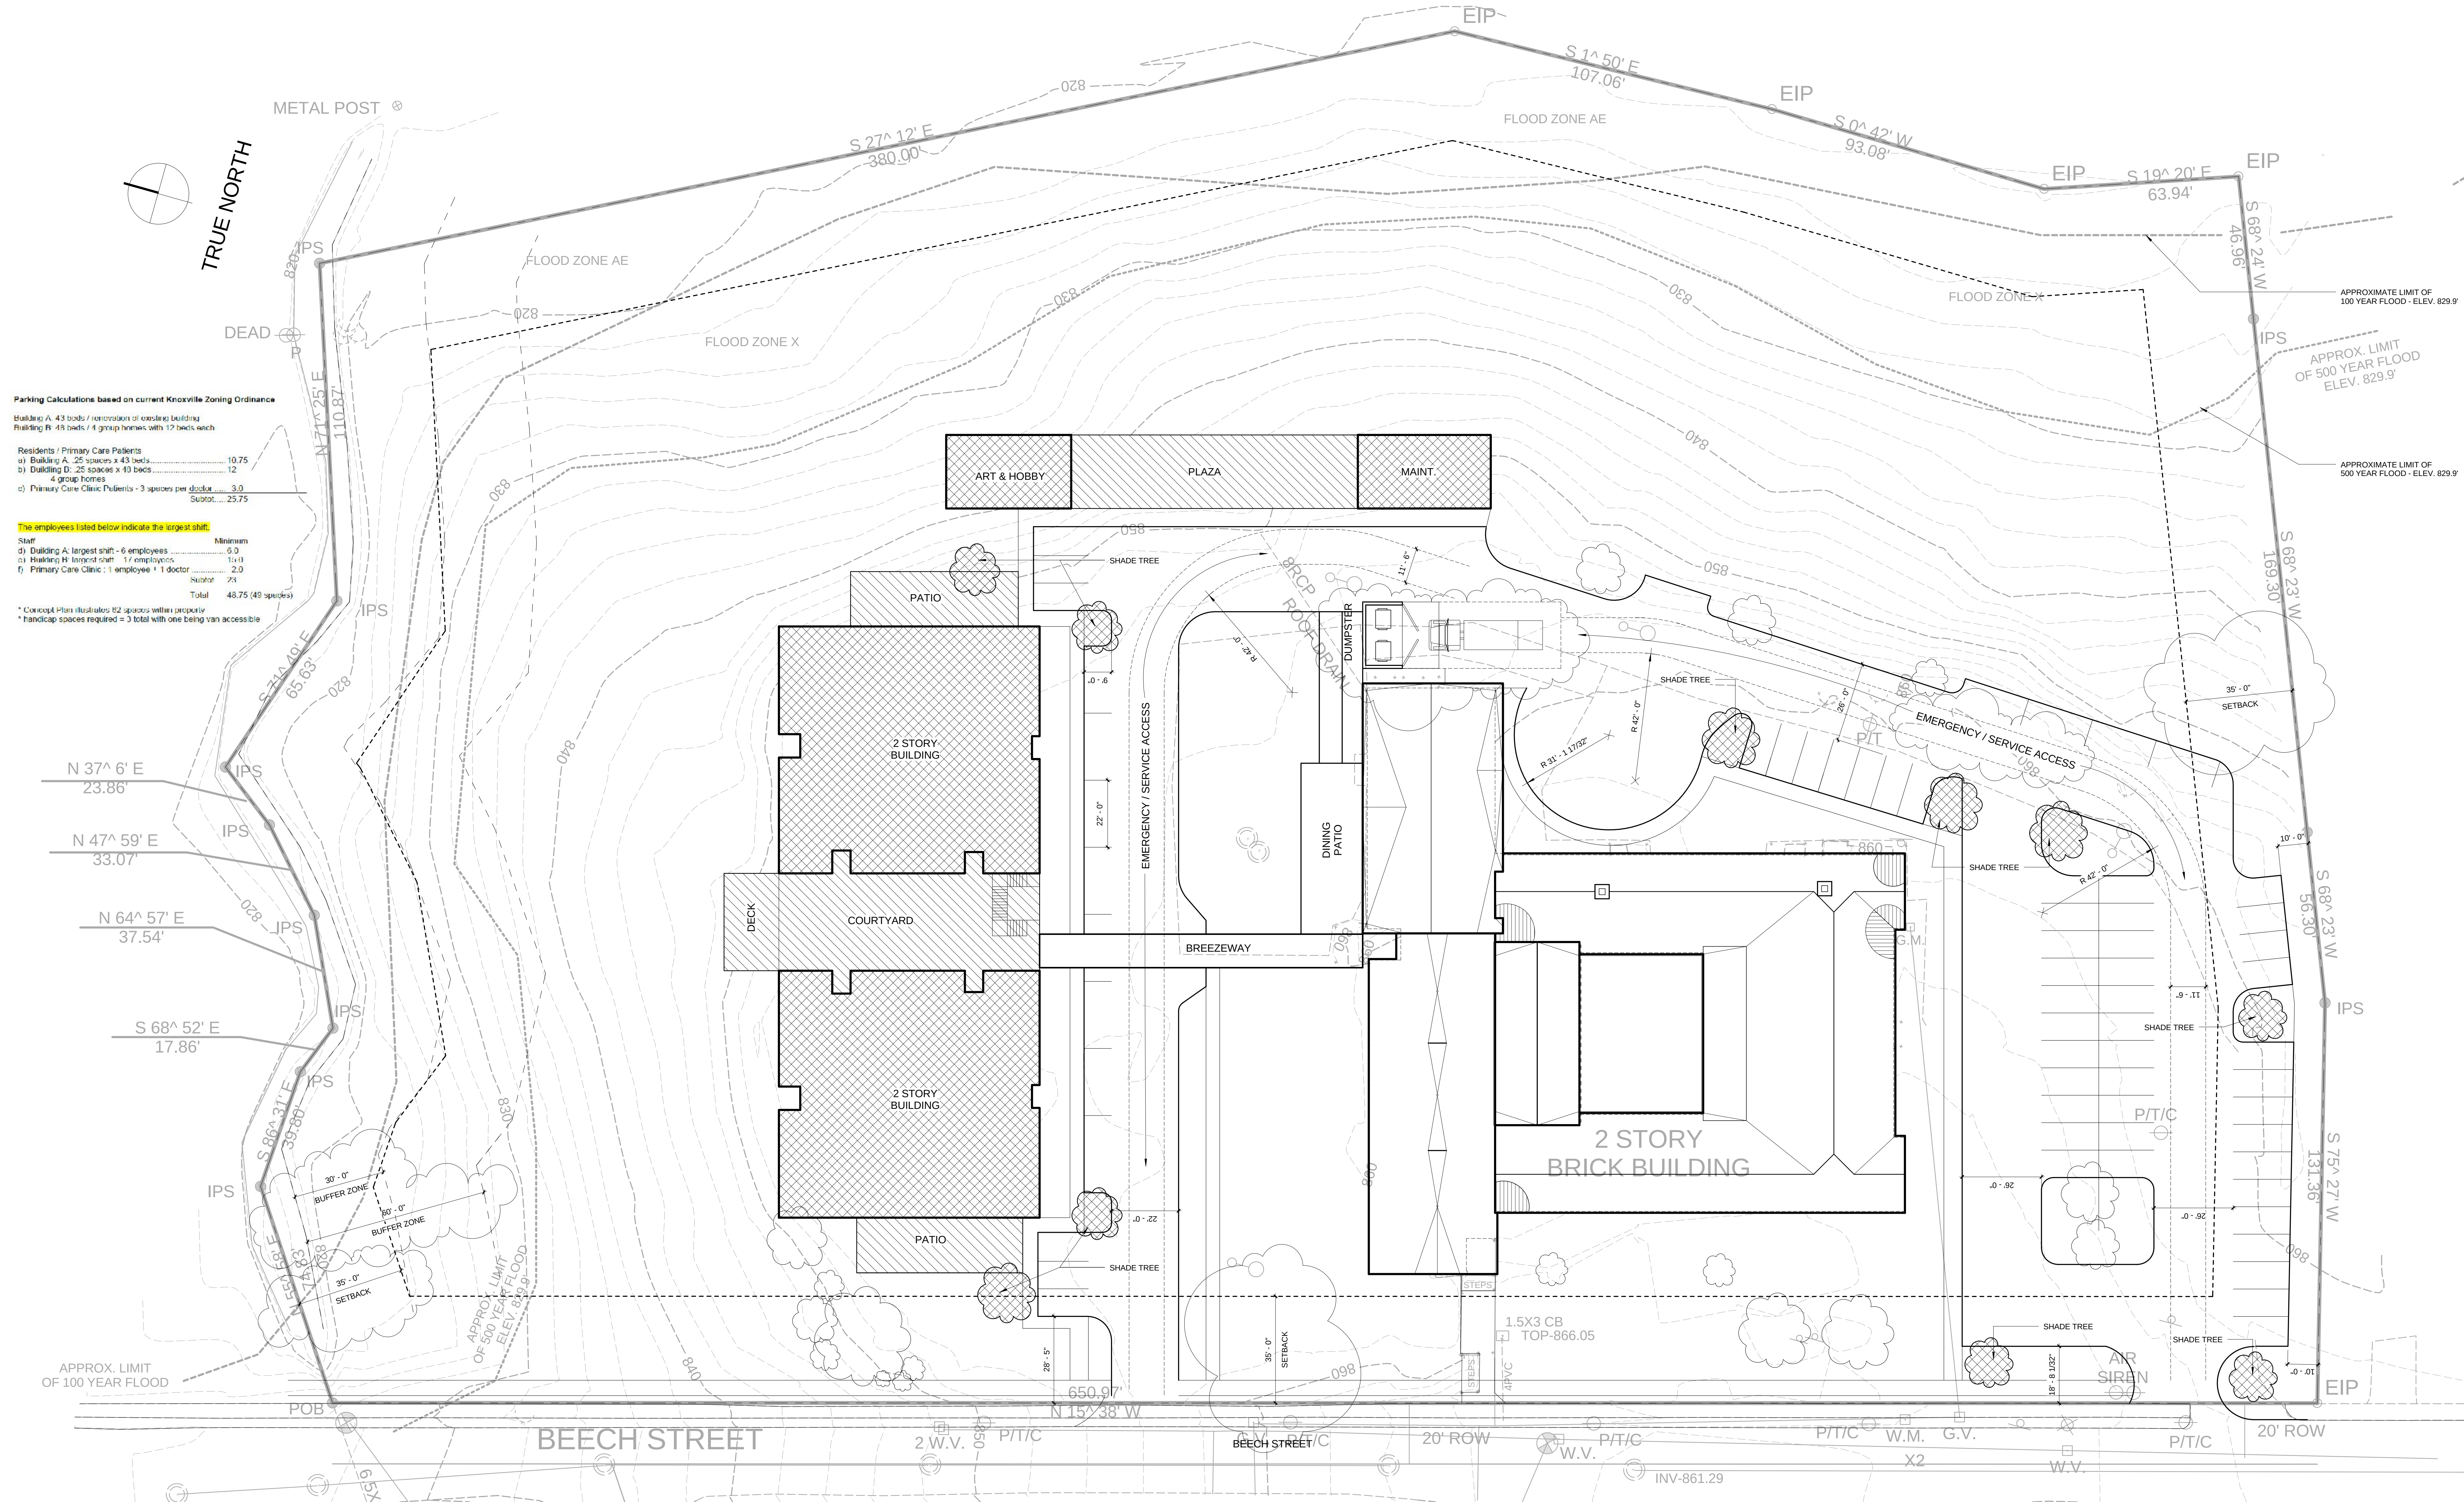


BUILDING B - NEW

BUILDING A - EXISTING

Supplemental Site Plan
 scale: 1" 20'

12-C-16-UR
 Revised: 12/1/2016

File Name: J:\553\553.003\DWG\553003-001.dgn
Plot Date: 11/29/2016

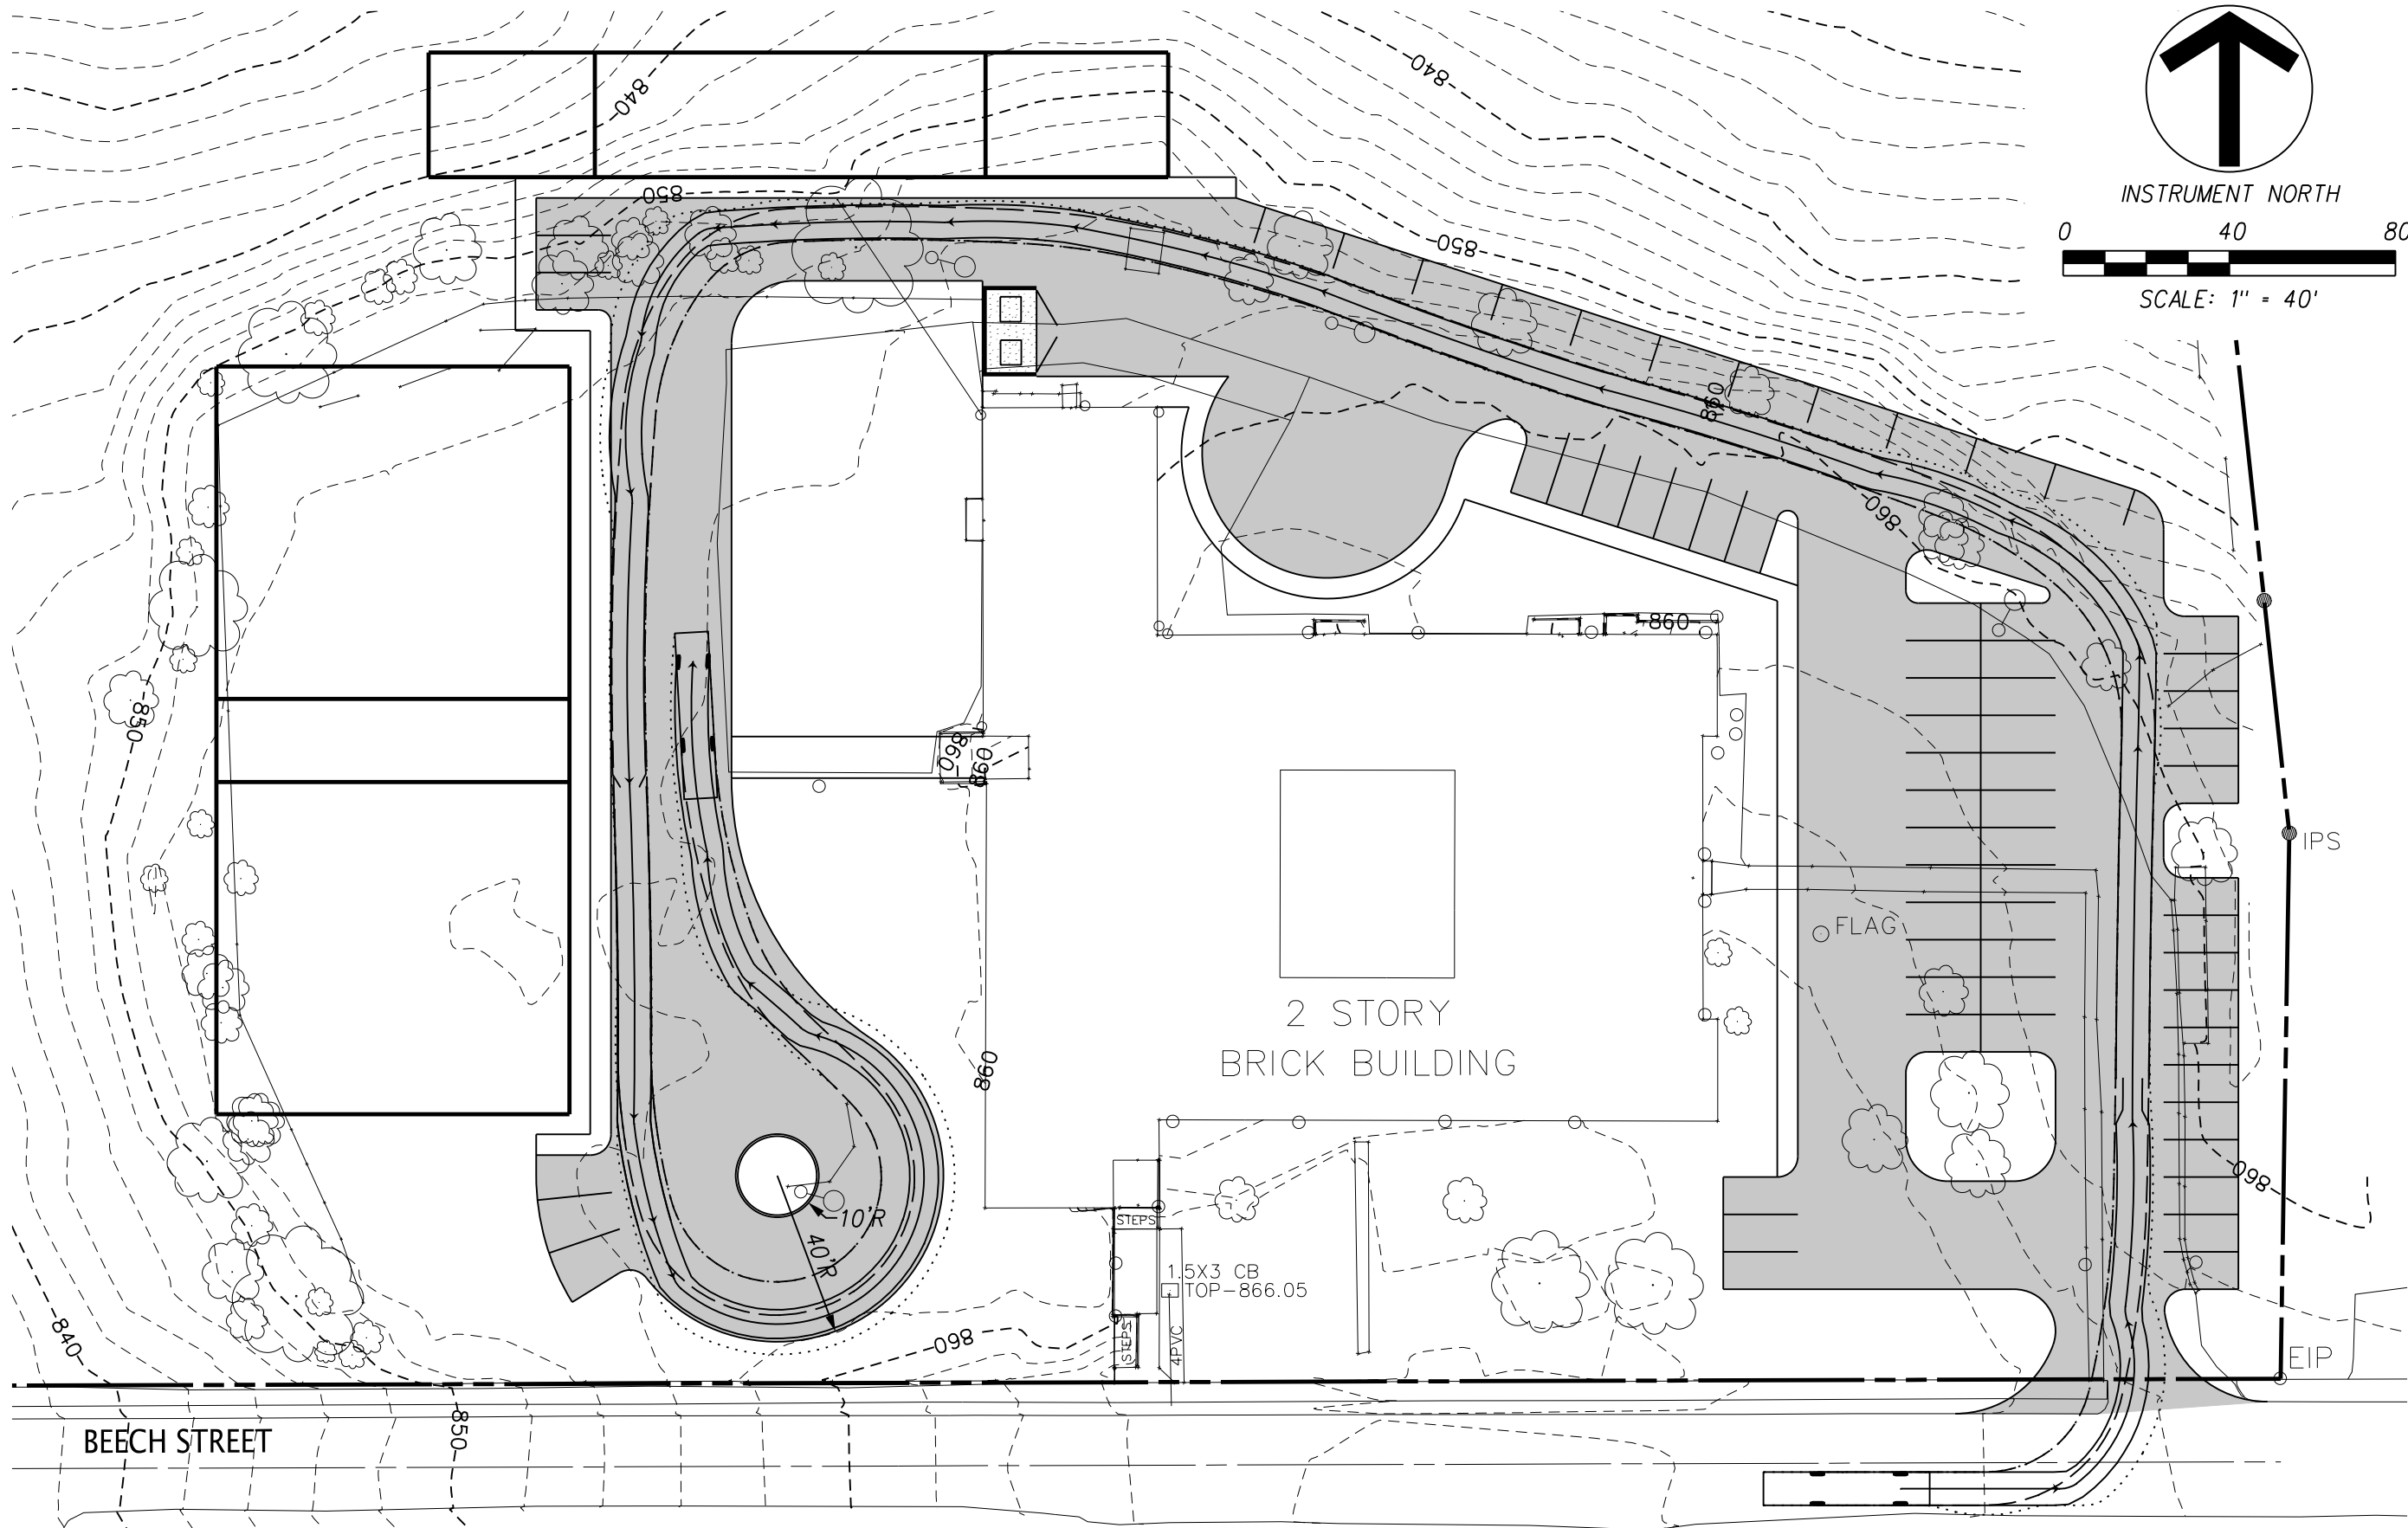

12-C-16-UR
Revised: 12/1/2016



10330 HARDIN VALLEY ROAD
SUITE 201
KNOXVILLE, TN 37932
OFFICE: 865.690.6419
FAX: 865.690.6448

GIFFIN SENIOR CENTER

CONCEPT/JOR PLAN
OPTION B

Project	Sheet	No.	Revision/Issue	Date
553.003	C1			
11/29/16				
Scale				
1"=40'				