


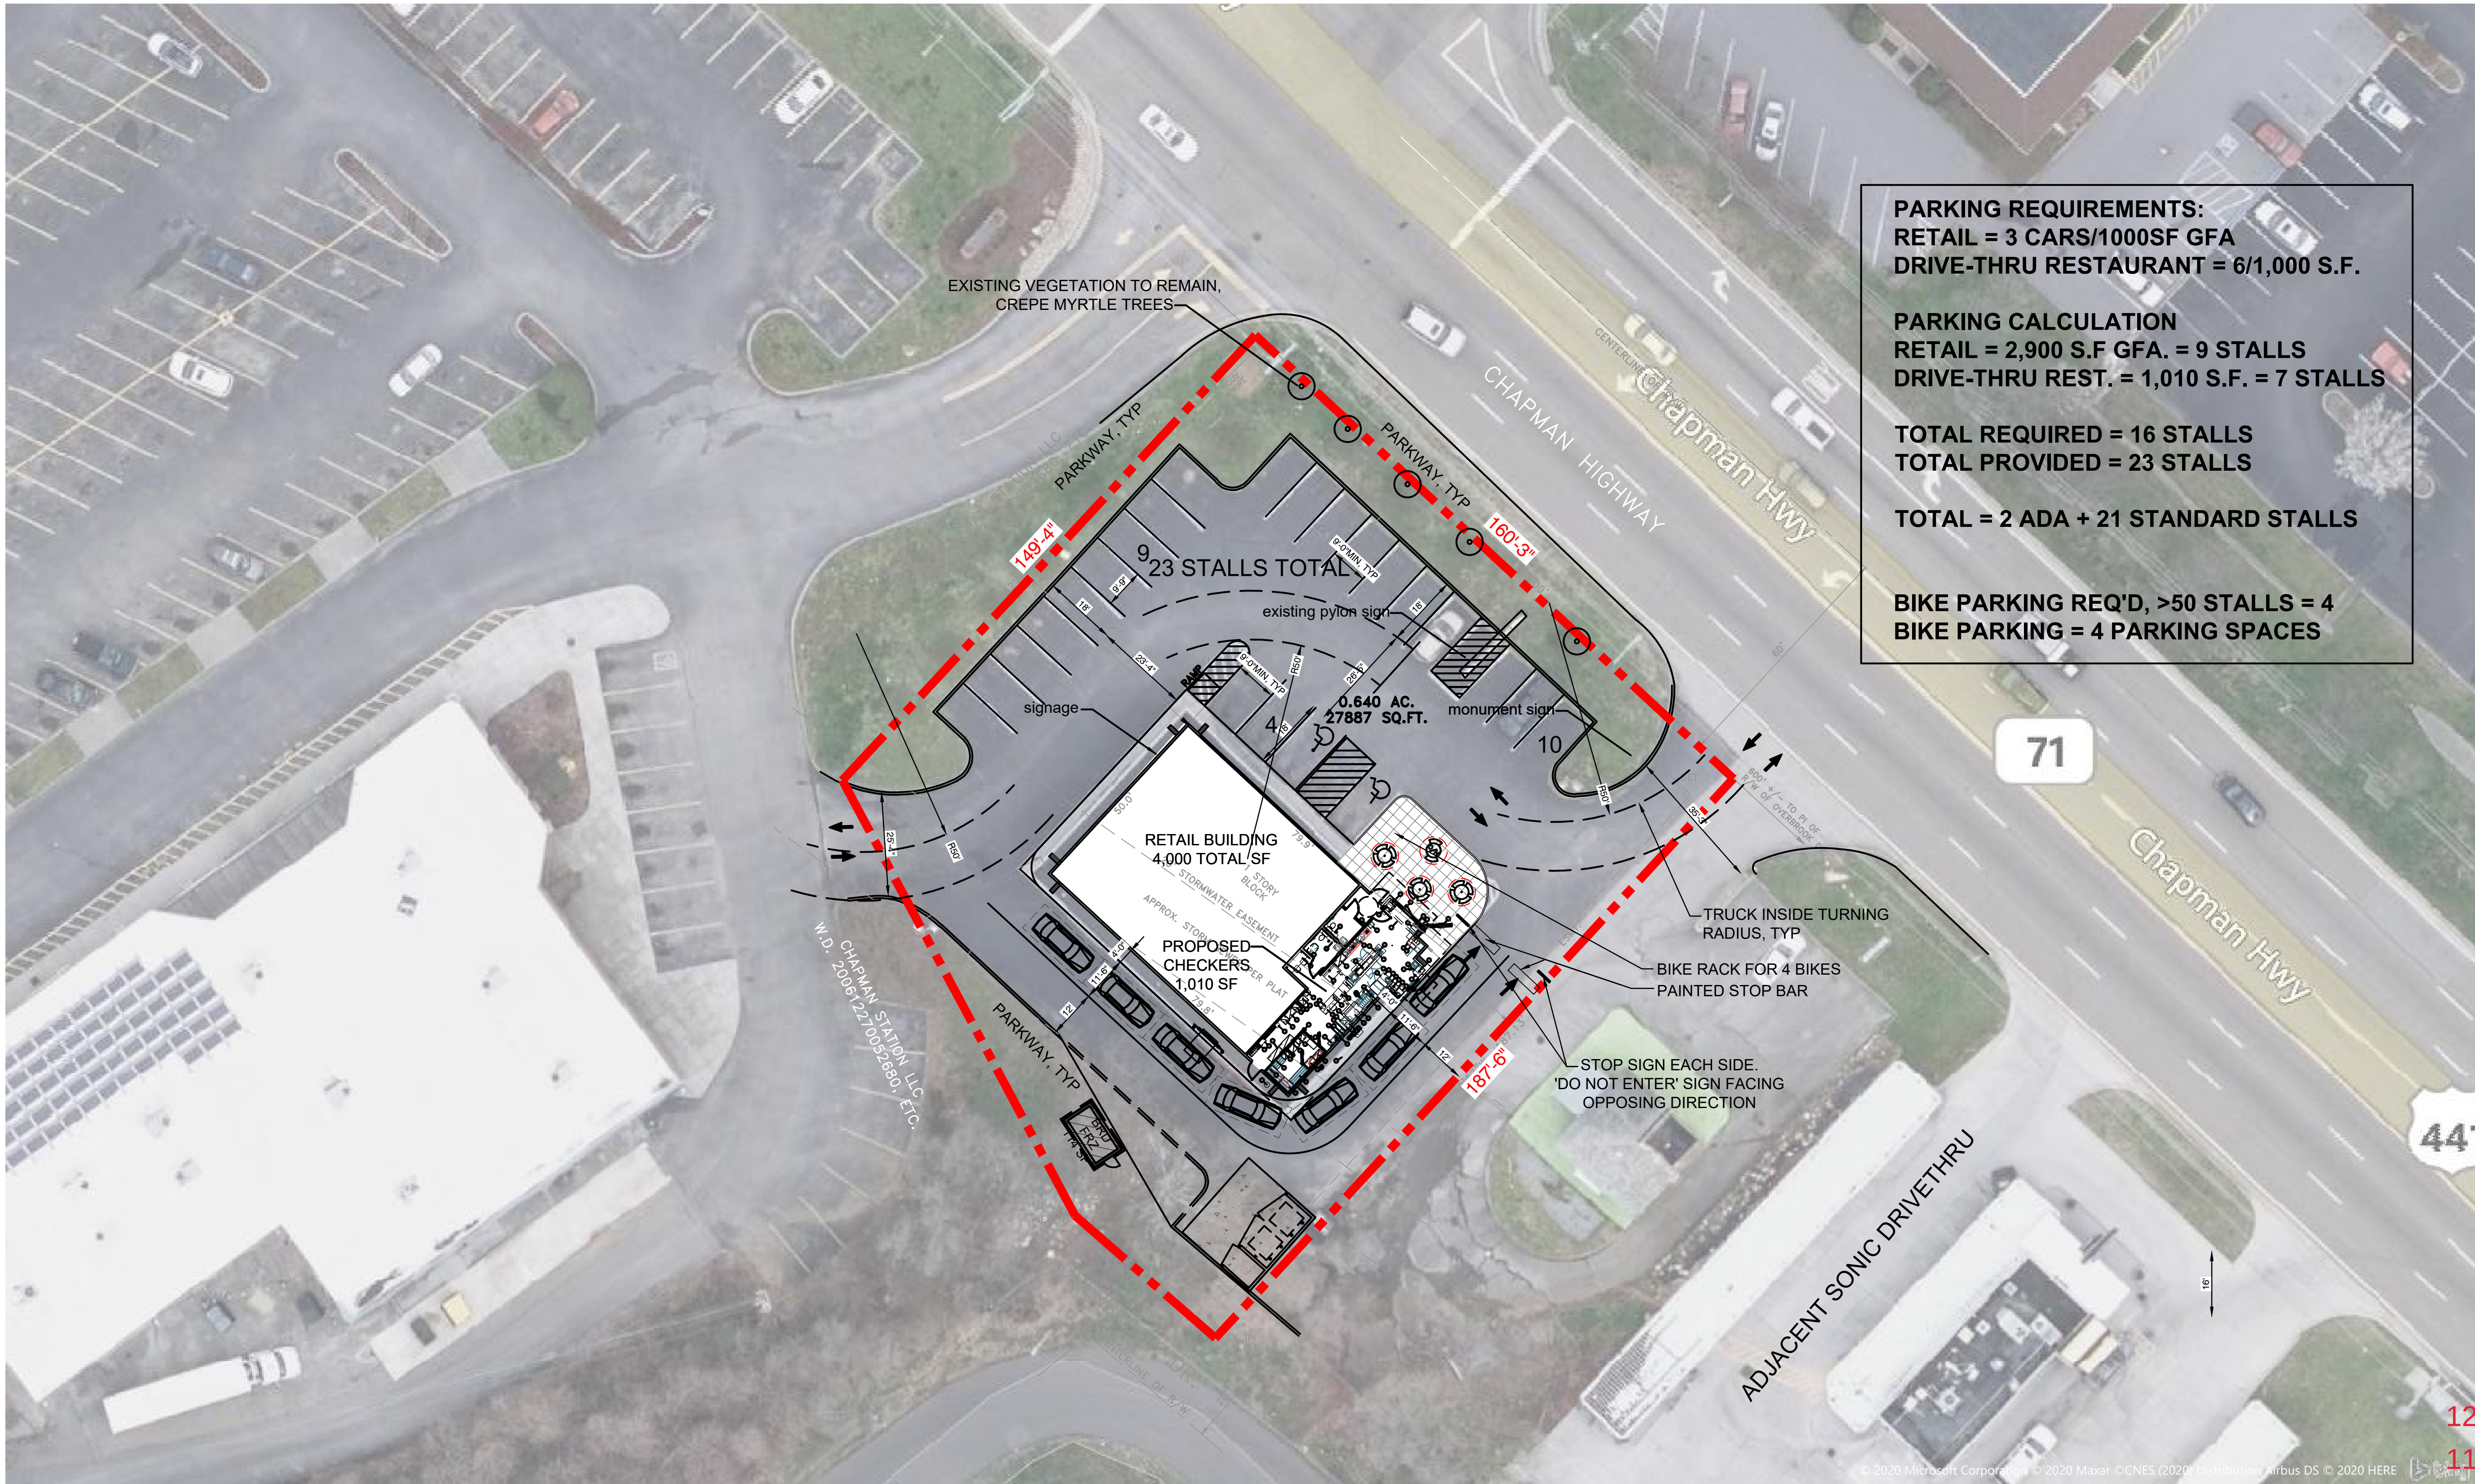

ZONING FILE NUMBER: 12-D-20-SU

10-26-2020

4501 CHAPMAN HWY,
KNOXVILLE, TN, 37920

SP-1
SCALE: 1" = 20'-0"



ZONING FILE NUMBER: 12-D-20-SU


10-05-2020

4501 CHAPMAN HWY,
KNOXVILLE, TN, 37920


FP-1
SCALE: 1/4" = 1'-0"

THIS DRAWING IS OWNED BY OR LICENSED FOR USE BY CHECKERS DRIVE-IN RESTAURANTS, INC. (OR ITS AFFILIATED OR RELATED COMPANIES) AND MAY NOT BE REPRODUCED, USED, DOWNLOADED, DISSEMINATED, PUBLISHED, OR TRANSFERRED IN ANY FORM OR BY ANY MEANS, EXCEPT WITH THE PRIOR WRITTEN CONSENT OF CHECKERS. COPYRIGHT INFRINGEMENT IS A VIOLATION OF FEDERAL LAW SUBJECT TO CRIMINAL AND CIVIL PENALTIES.

THE CONTRACTOR IS TO VERIFY ALL DIMENSIONS AND CONDITIONS ON THE PROJECT AND TO REPORT ANY DISCREPANCIES TO THE CHECKERS REPRESENTATIVE PRIOR TO COMMENCING WORK.

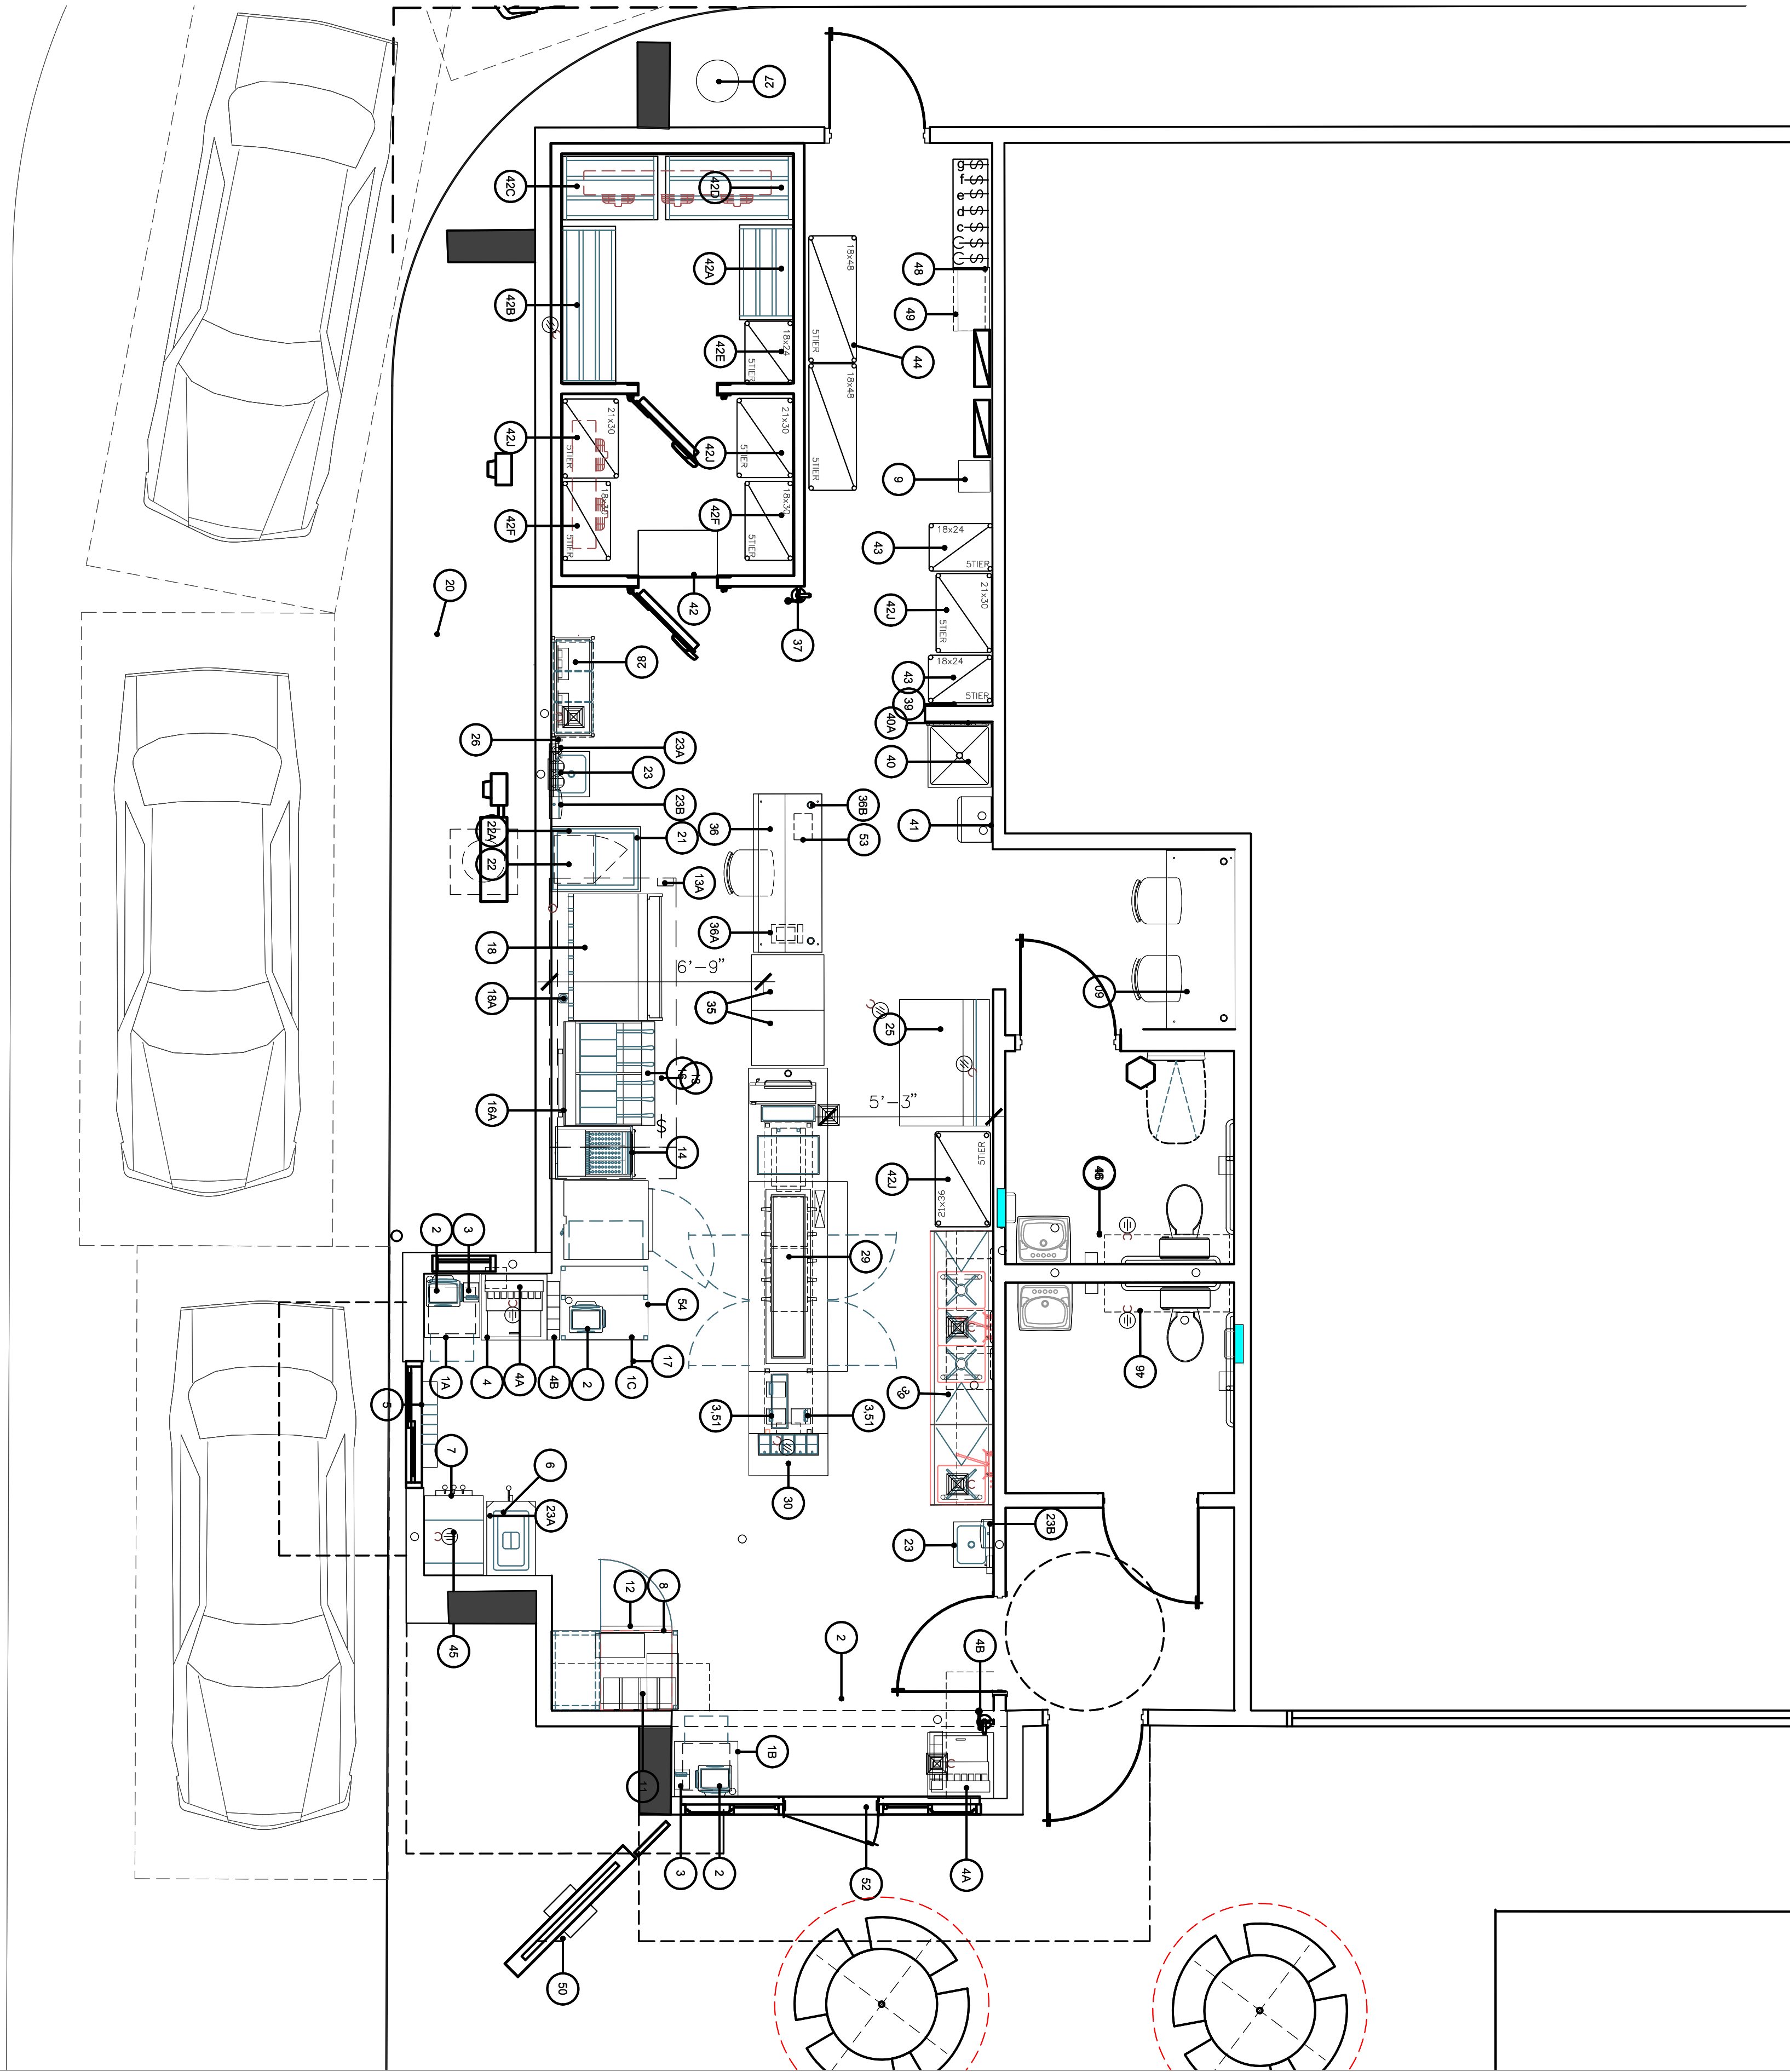

12-D-20-SU
11/23/2020

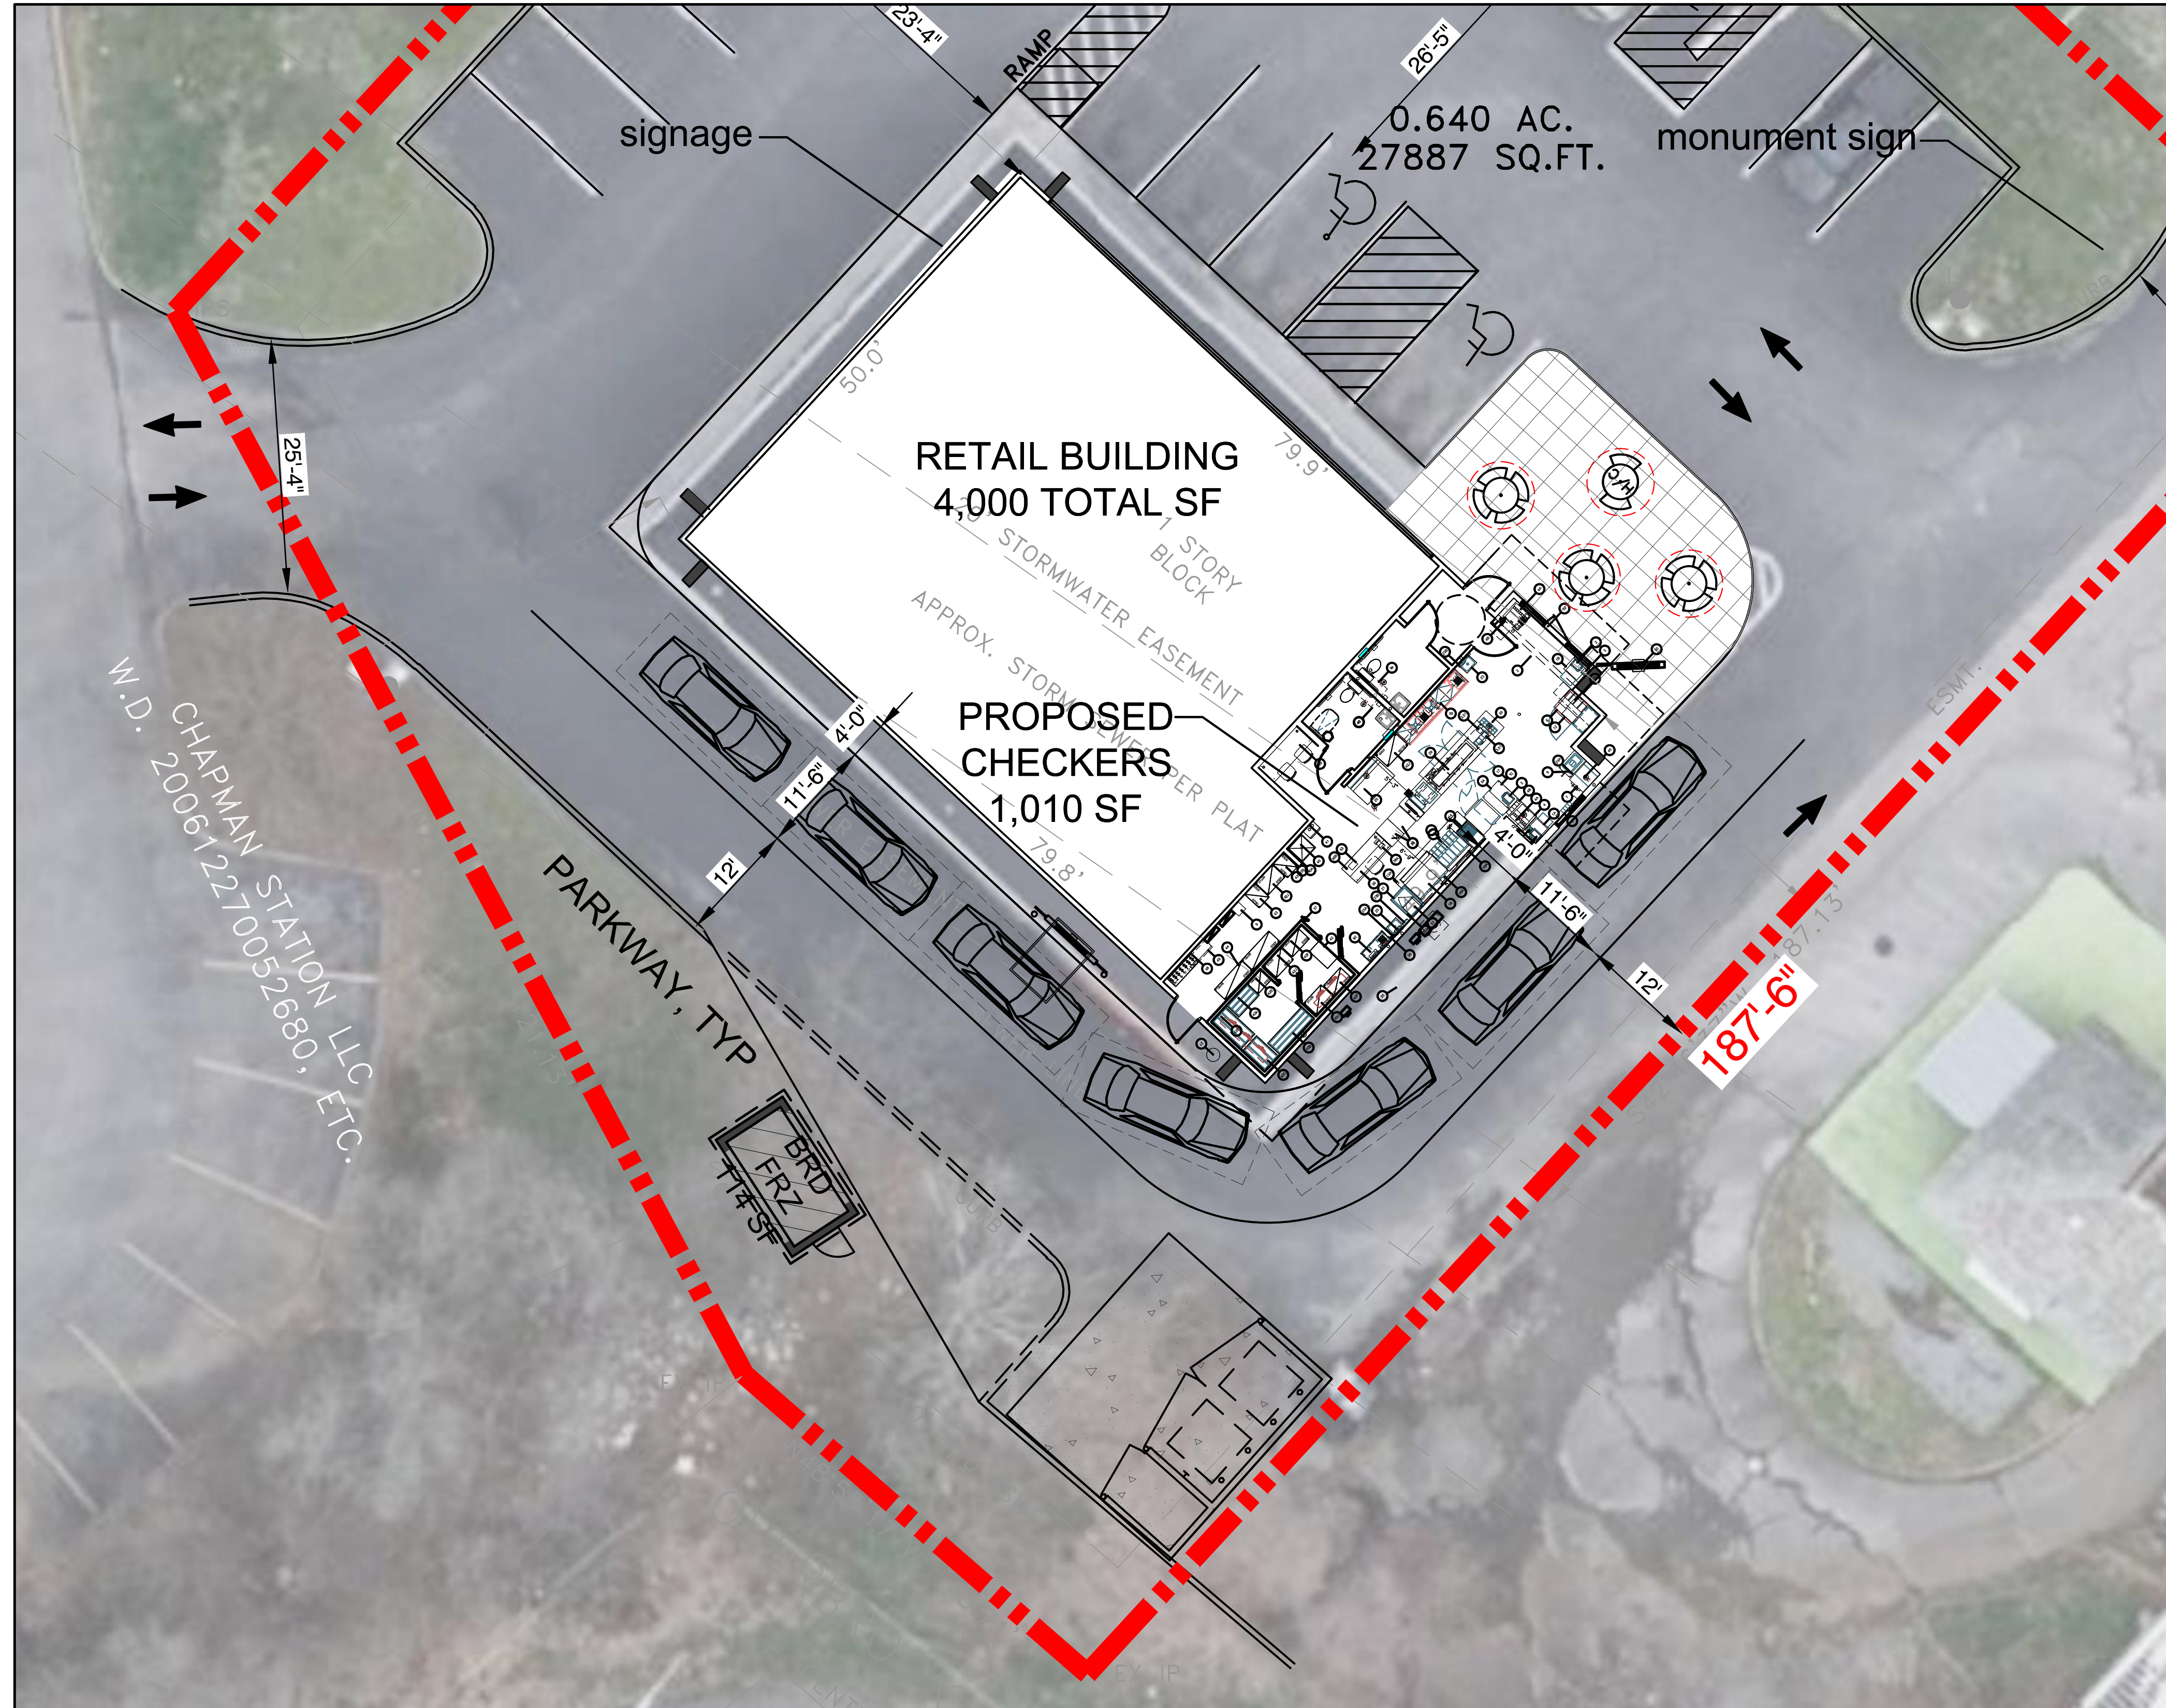

12-D-20-SU
11/23/2020

ZONING FILE NUMBER: 12-D-20-SU


THIS DRAWING IS OWNED BY OR LICENSED FOR USE BY CHECKERS DRIVE-IN RESTAURANTS, INC. (OR ITS AFFILIATED OR RELATED COMPANIES) AND MAY NOT BE REPRODUCED, USED, DOWNLOADED, DISSEMINATED, PUBLISHED, OR TRANSFERRED IN ANY FORM OR BY ANY MEANS, EXCEPT WITH THE PRIOR WRITTEN CONSENT OF CHECKERS. COPYRIGHT INFRINGEMENT IS A VIOLATION OF FEDERAL LAW SUBJECT TO CRIMINAL AND CIVIL PENALTIES.



THE CONTRACTOR IS TO VERIFY ALL DIMENSIONS AND CONDITIONS ON THE PROJECT AND TO REPORT ANY DISCREPANCIES TO THE CHECKERS REPRESENTATIVE PRIOR TO COMMENCING WORK.

10-05-2020

4501 CHAPMAN HWY,
KNOXVILLE, TN, 37920

SP-1
SCALE: 1" = 10'-0"

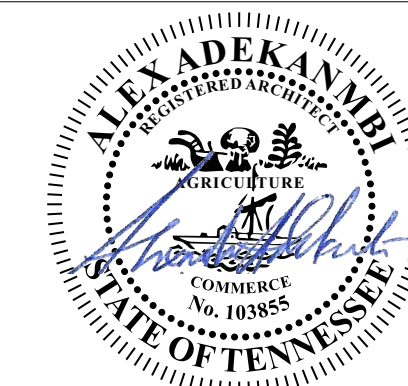

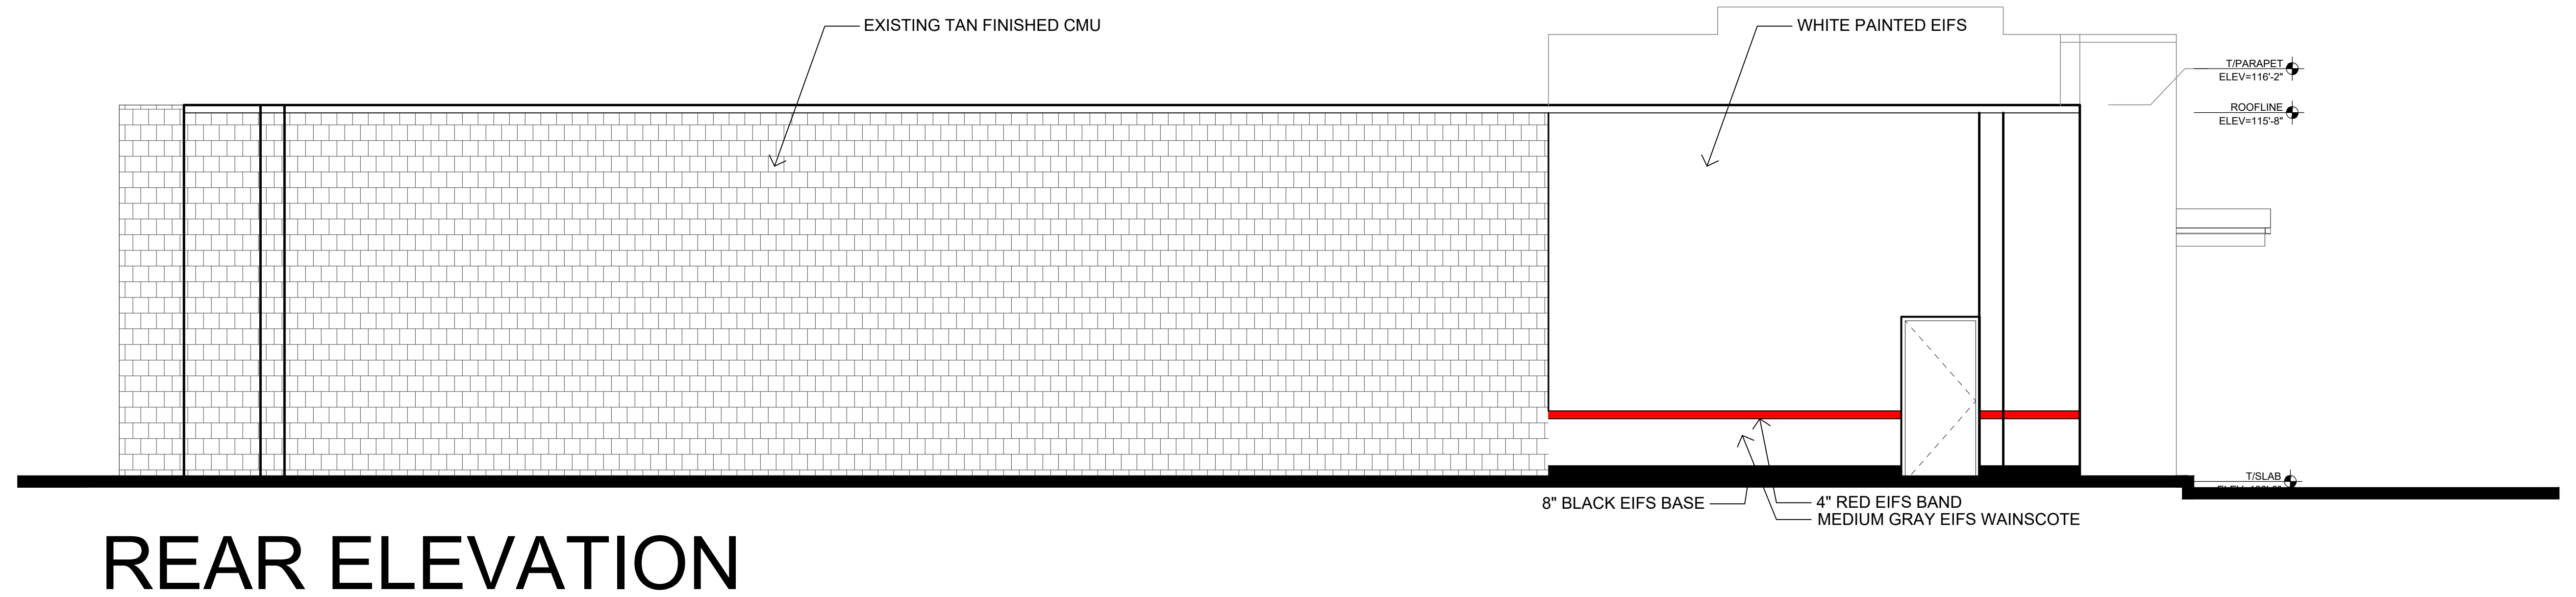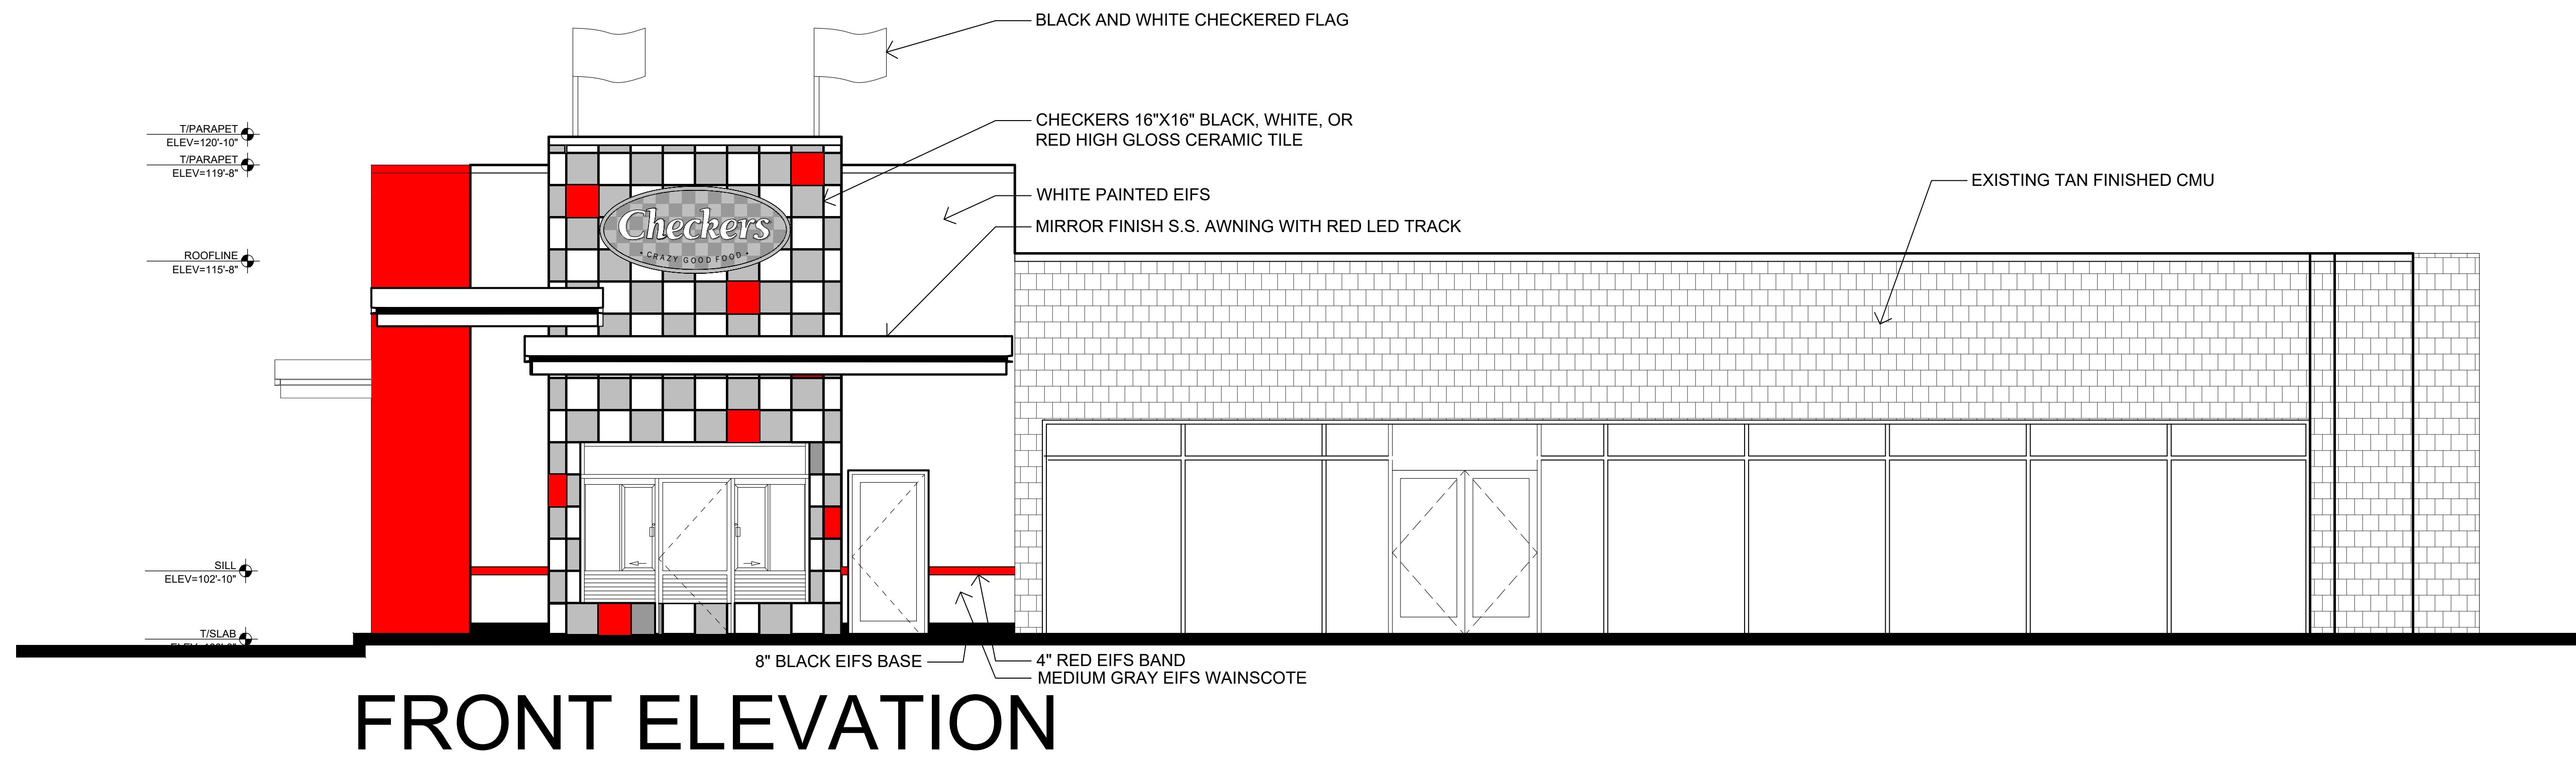

12-D-20-SU
11/23/2020

ZONING FILE NUMBER: 12-D-20-SU


THIS DRAWING IS OWNED BY OR LICENSED FOR USE BY CHECKERS DRIVE-IN RESTAURANTS, INC. (OR ITS AFFILIATED OR RELATED COMPANIES) AND MAY NOT BE REPRODUCED, USED, DOWNLOADED, DISSEMINATED, PUBLISHED, OR TRANSFERRED IN ANY FORM OR BY ANY MEANS, EXCEPT WITH THE PRIOR WRITTEN CONSENT OF CHECKERS. COPYRIGHT INFRINGEMENT IS A VIOLATION OF FEDERAL LAW SUBJECT TO CRIMINAL AND CIVIL PENALTIES.



THE CONTRACTOR IS TO VERIFY ALL DIMENSIONS AND CONDITIONS ON THE PROJECT AND TO REPORT ANY DISCREPANCIES TO THE CHECKERS REPRESENTATIVE PRIOR TO COMMENCING WORK.

10-26-2020

4501 CHAPMAN HWY,
KNOXVILLE, TN, 37920

EL-1
SCALE: 1/4" = 1'-0"

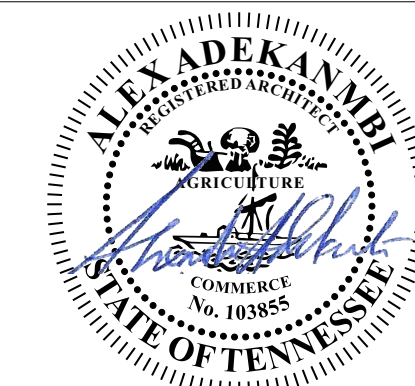

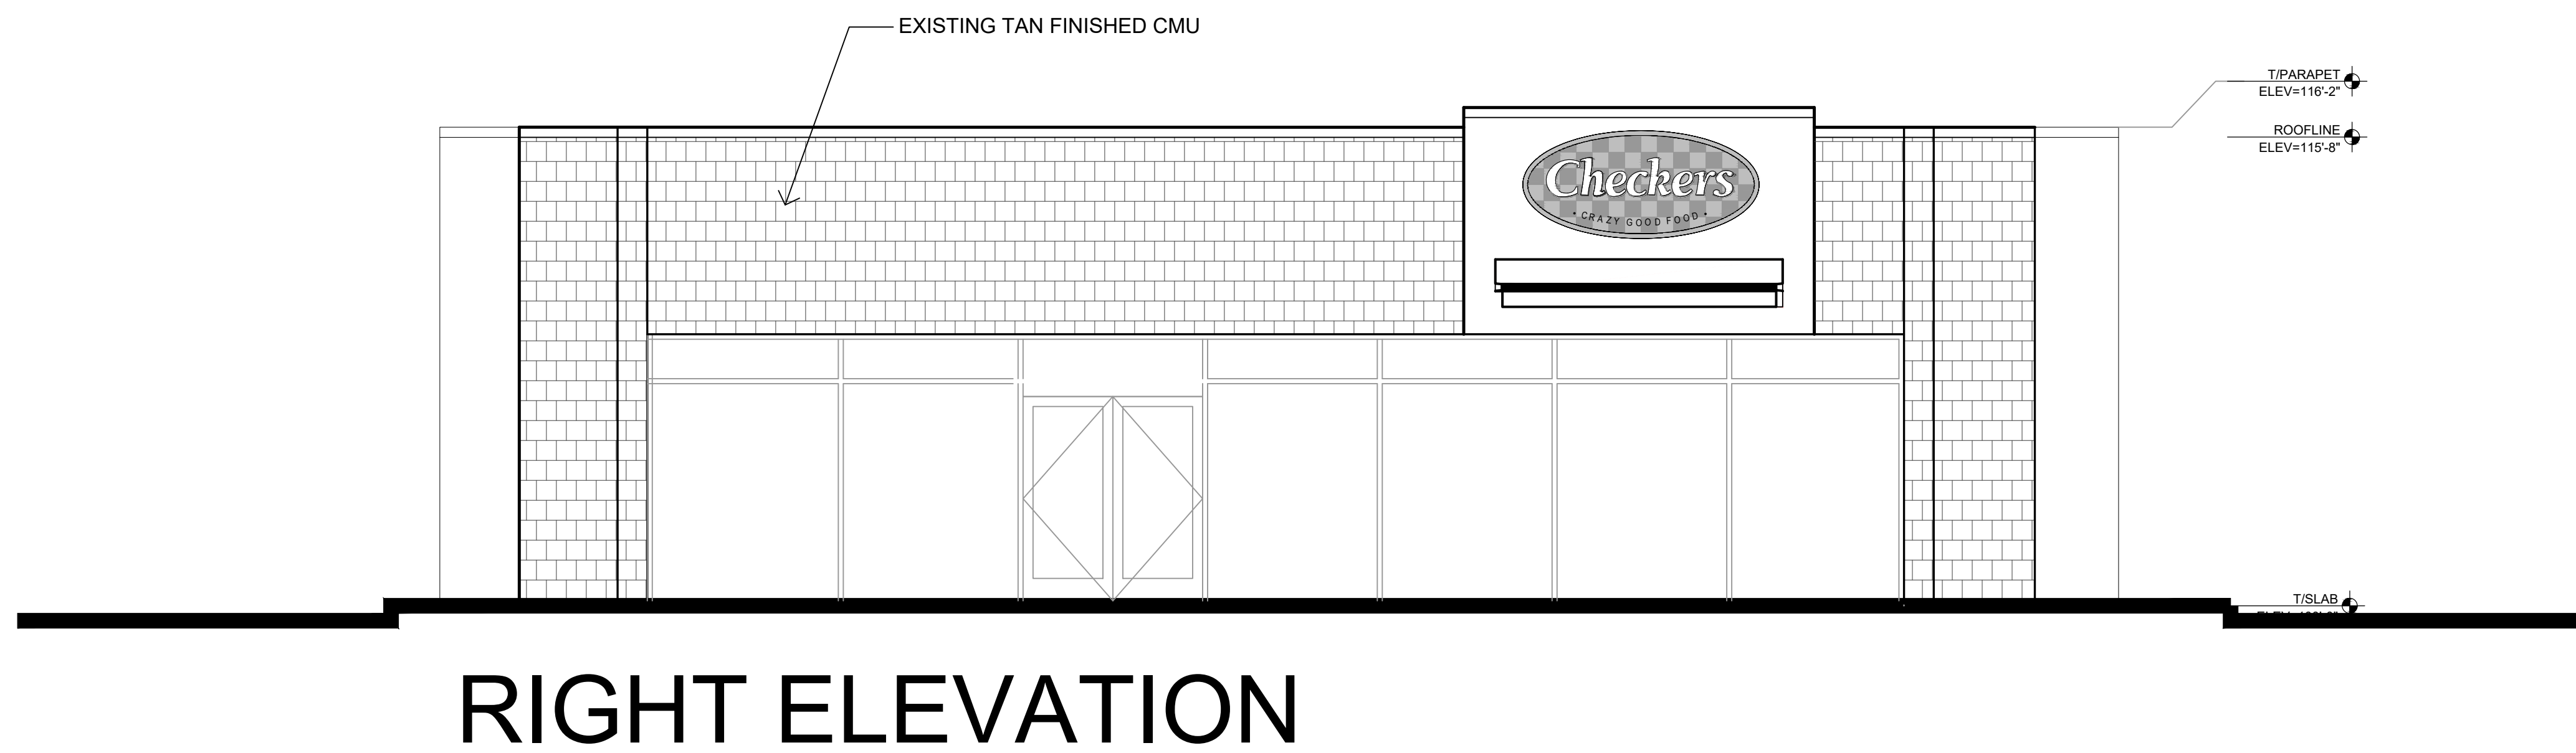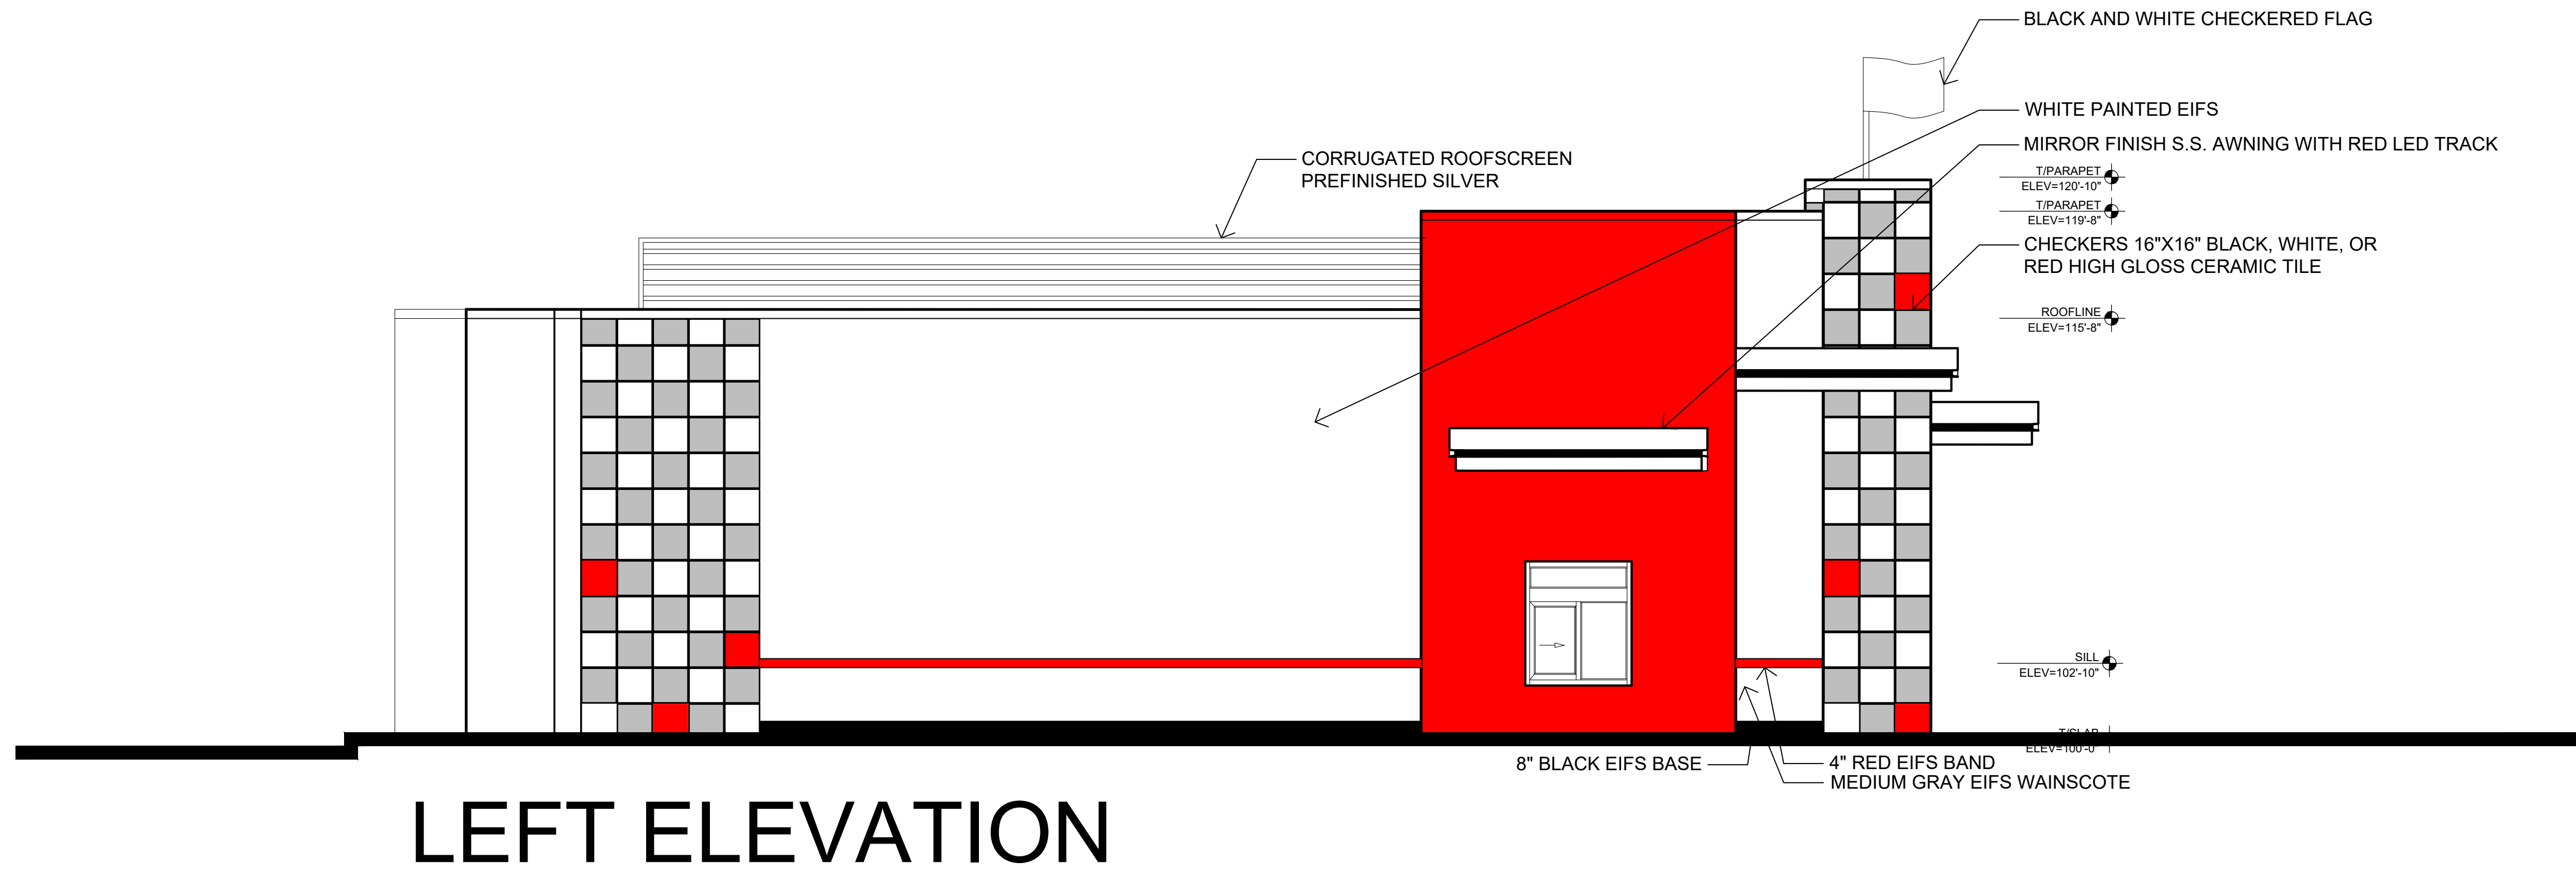

12-D-20-SU
11/23/2020

ZONING FILE NUMBER: 12-D-20-SU


THIS DRAWING IS OWNED BY OR LICENSED FOR USE BY CHECKERS DRIVE-IN RESTAURANTS, INC. (OR ITS AFFILIATED OR RELATED COMPANIES) AND MAY NOT BE REPRODUCED, USED, DOWNLOADED, DISSEMINATED, PUBLISHED, OR TRANSFERRED IN ANY FORM OR BY ANY MEANS, EXCEPT WITH THE PRIOR WRITTEN CONSENT OF CHECKERS. COPYRIGHT INFRINGEMENT IS A VIOLATION OF FEDERAL LAW SUBJECT TO CRIMINAL AND CIVIL PENALTIES.

THE CONTRACTOR IS TO VERIFY ALL DIMENSIONS AND CONDITIONS ON THE PROJECT AND TO REPORT ANY DISCREPANCIES TO THE CHECKERS REPRESENTATIVE PRIOR TO COMMENCING WORK.

10-26-2020

4501 CHAPMAN HWY,
KNOXVILLE, TN, 37920

EL-2
SCALE: $\frac{1}{4}" = 1'-0"$

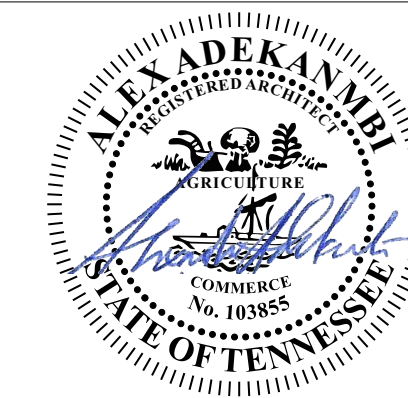




12-D-20-SU
11/23/2020

VIEW 1



12-D-20-SU
11/23/2020

VIEW 2

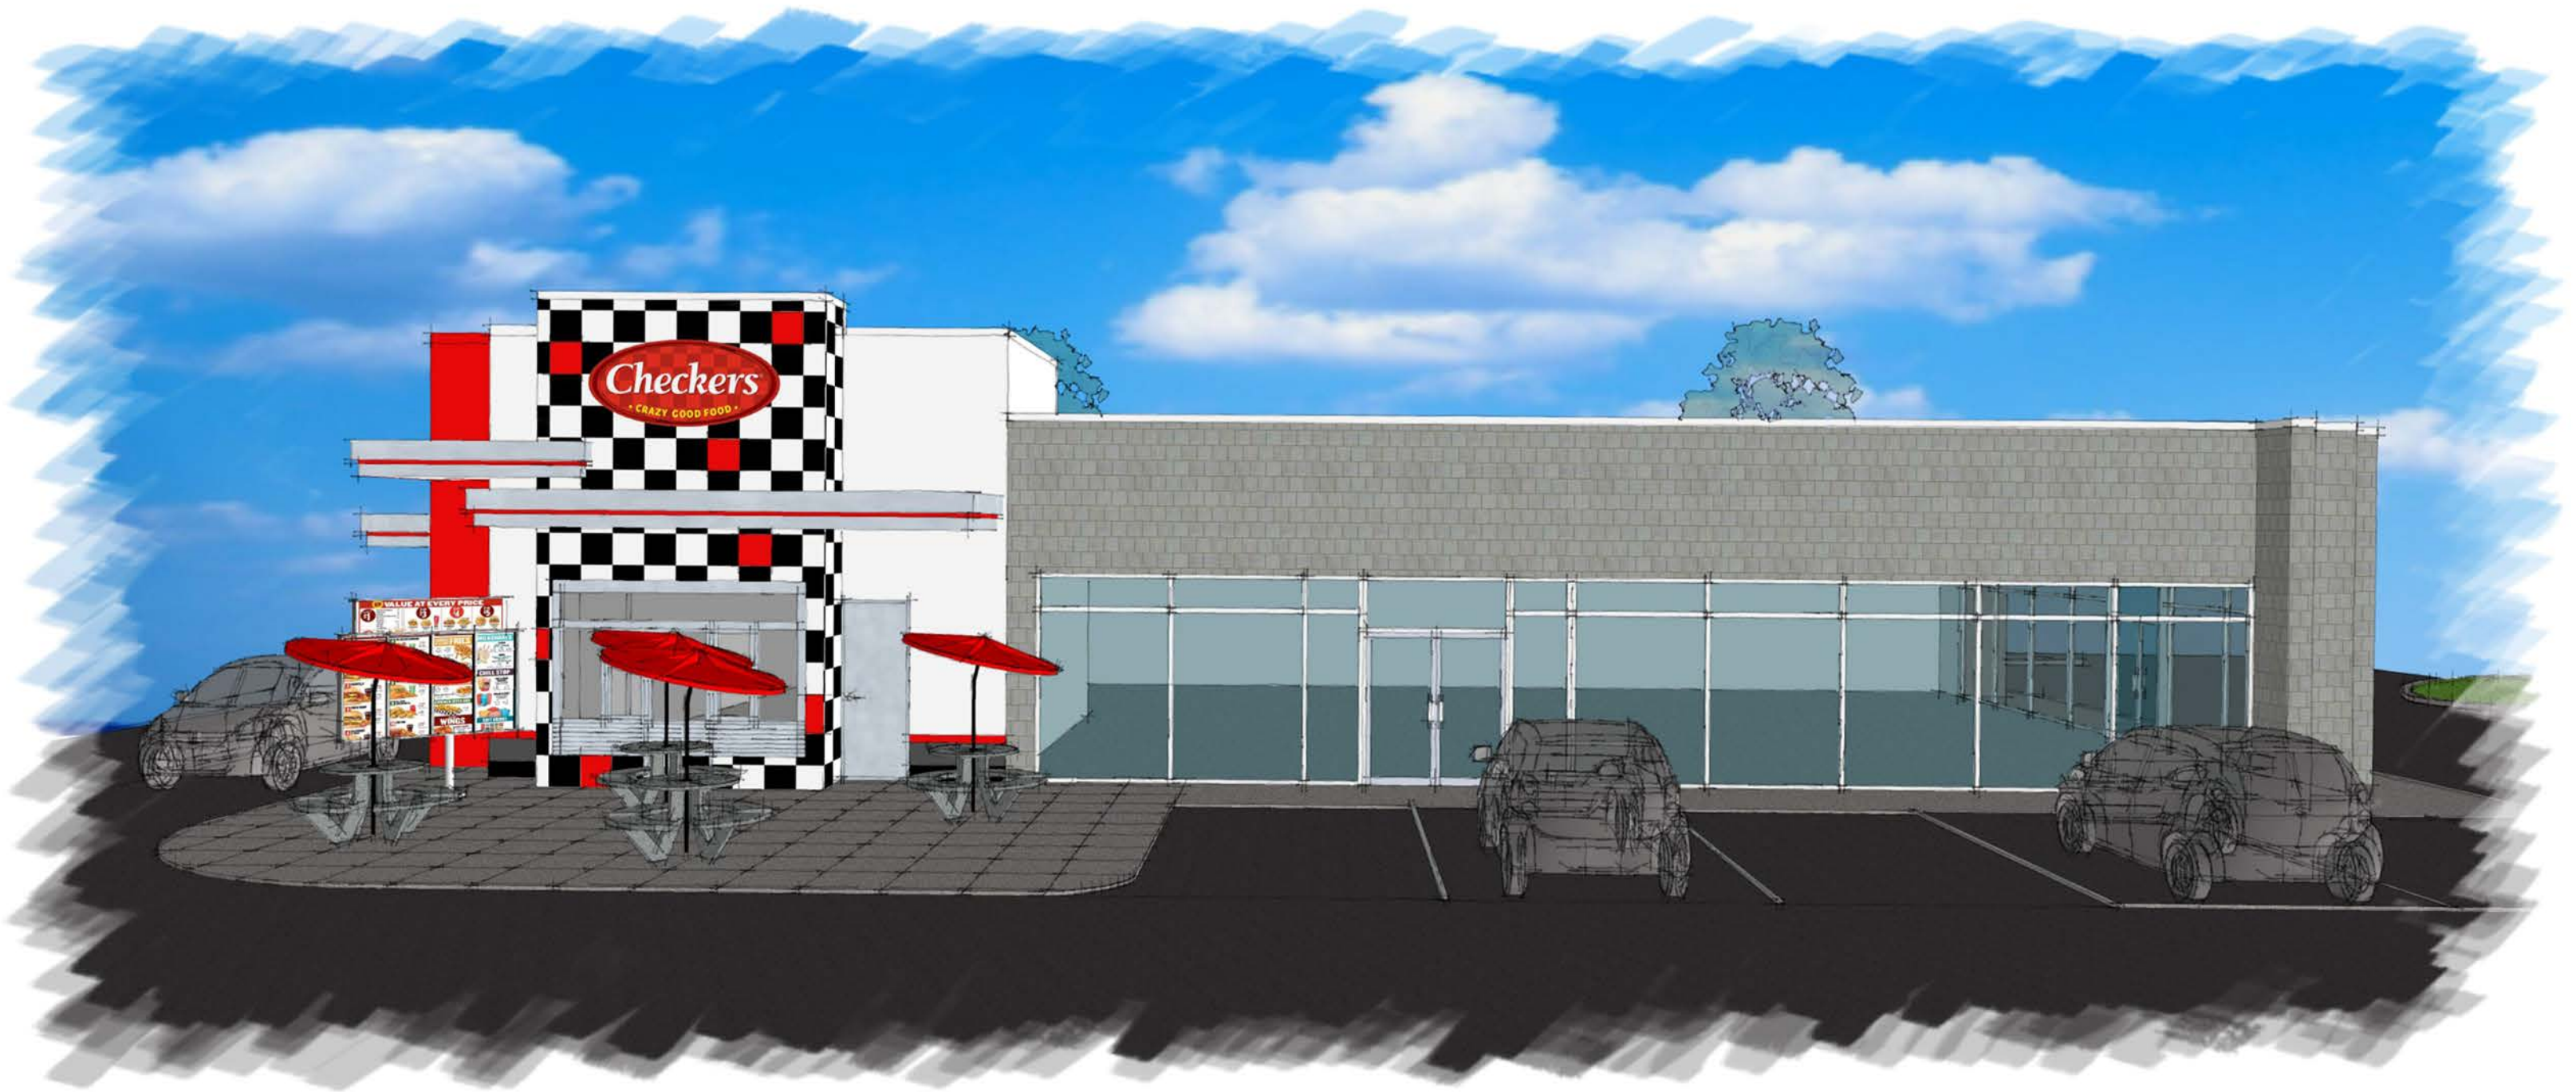


12-D-20-SU
11/23/2020

FRONT ELEVATION




12-D-20-SU
11/23/2020

SIDE ELEVATION 1

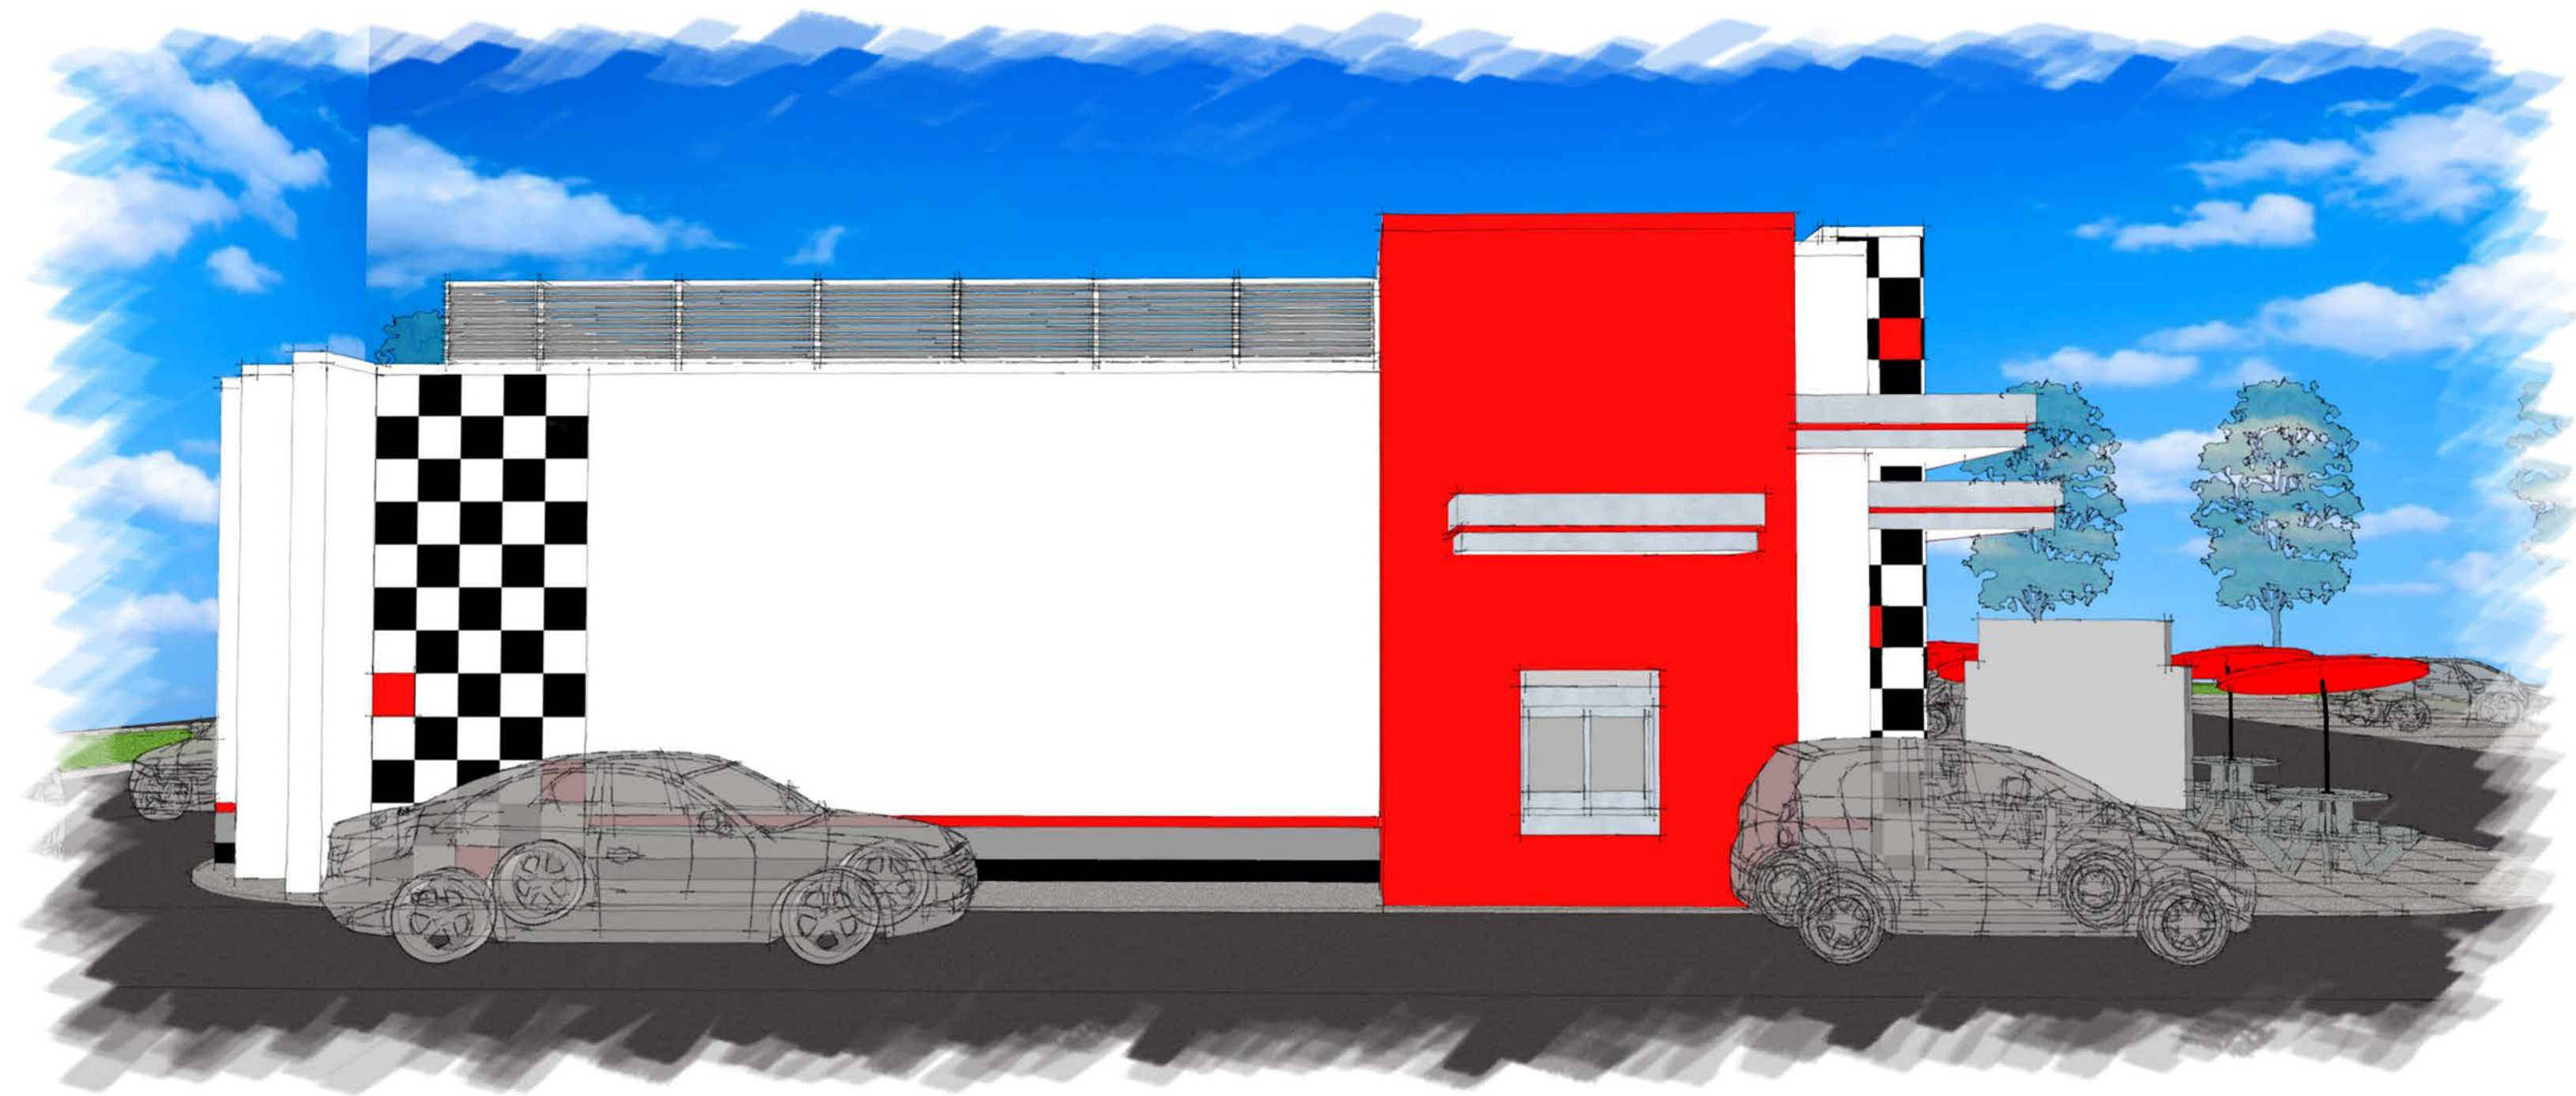

12-D-20-SU
11/23/2020

SIDE ELEVATION 2

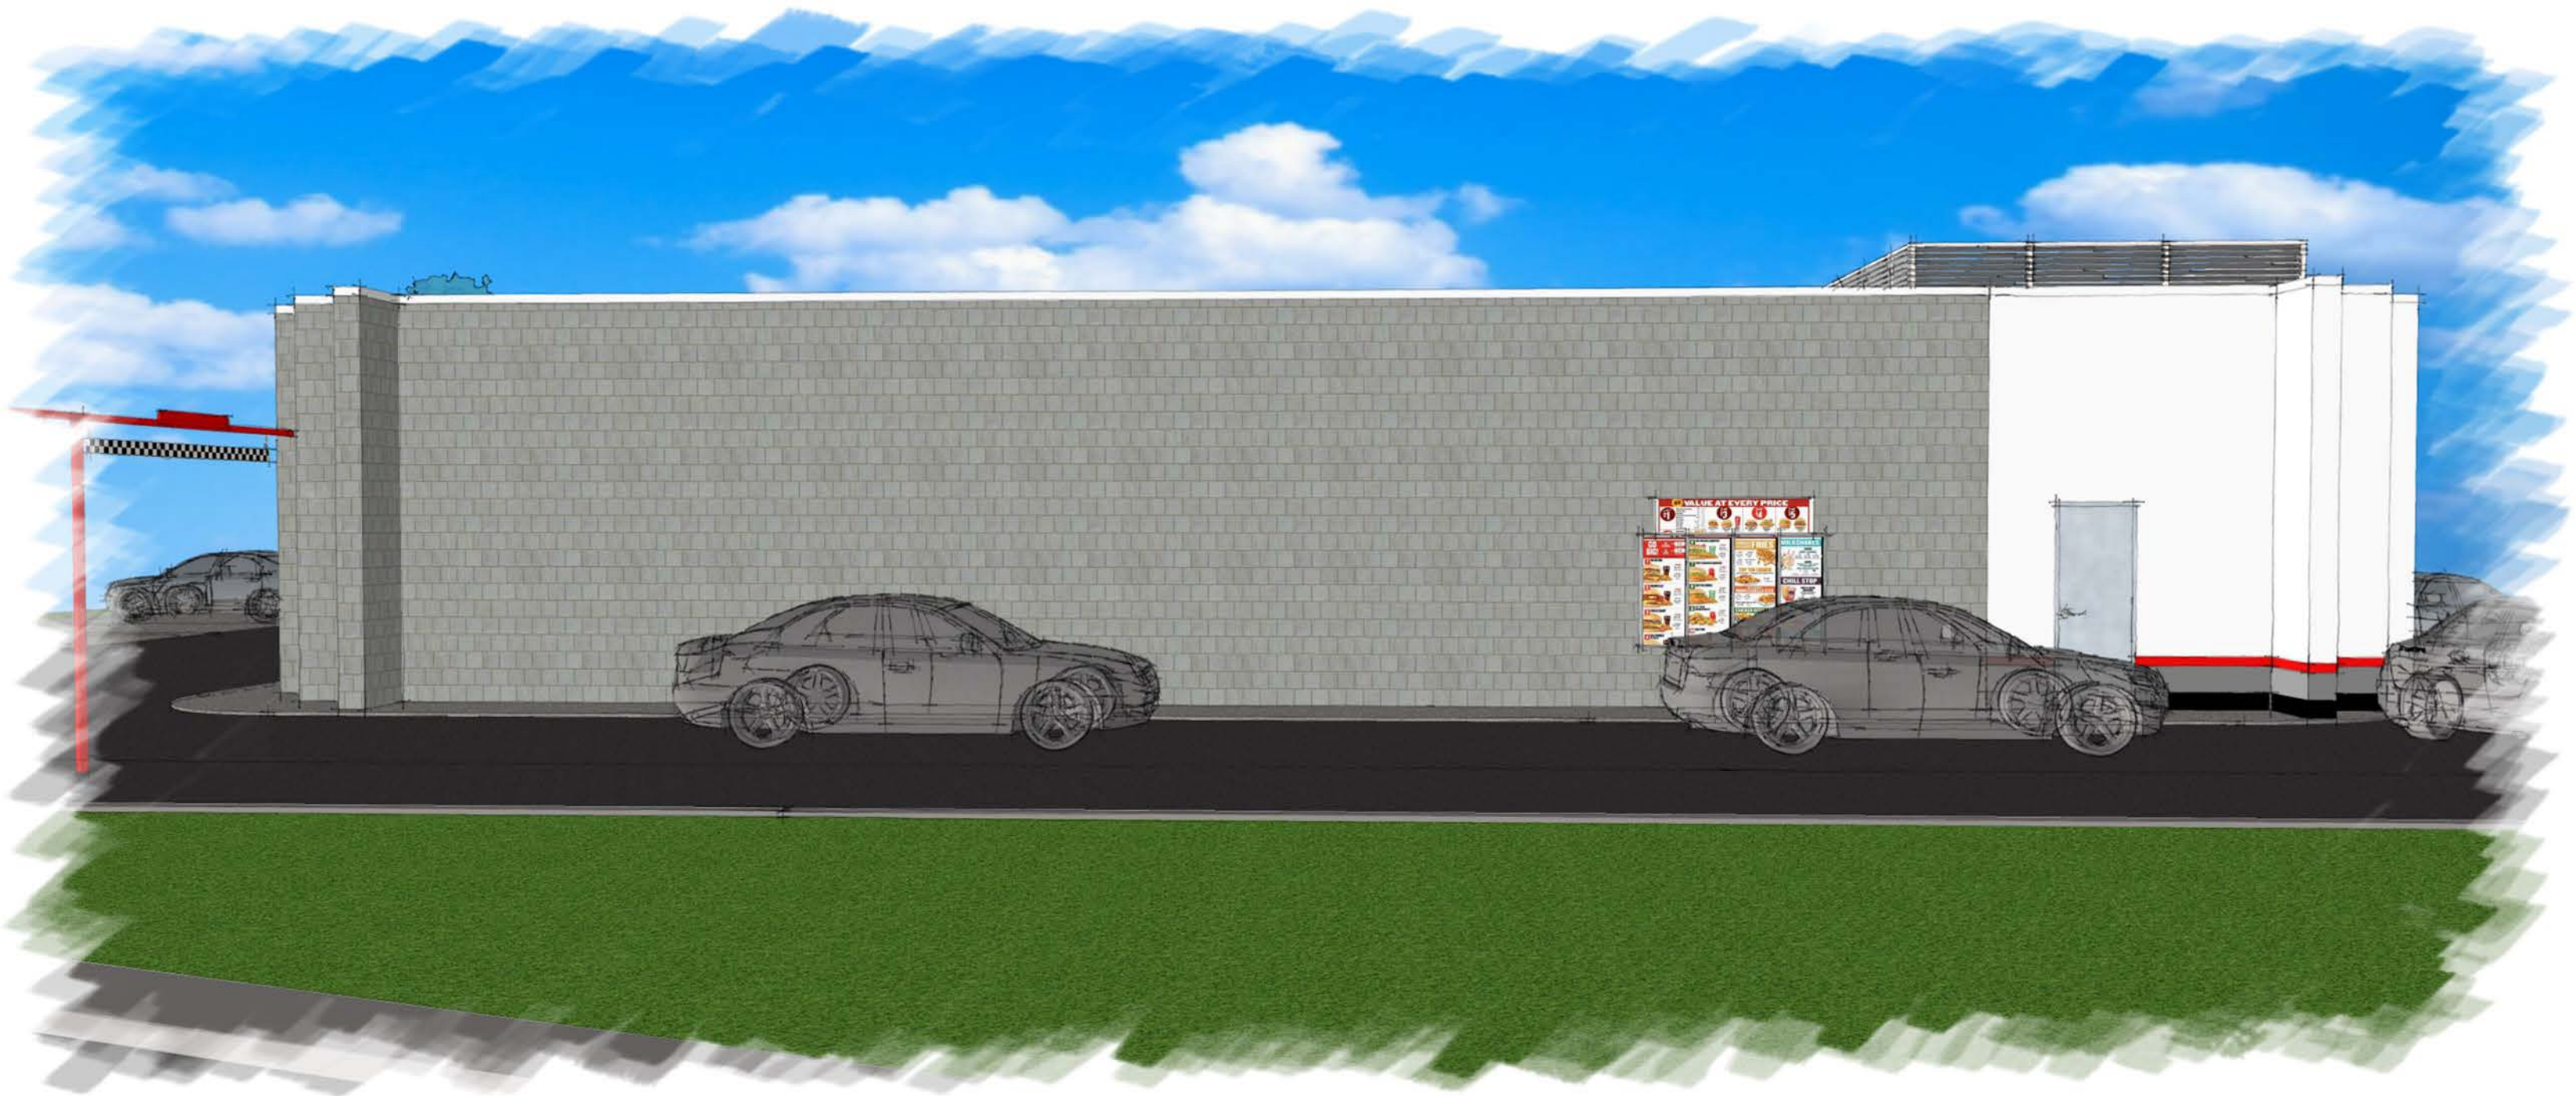

12-D-20-SU
11/23/2020

REAR ELEVATION