


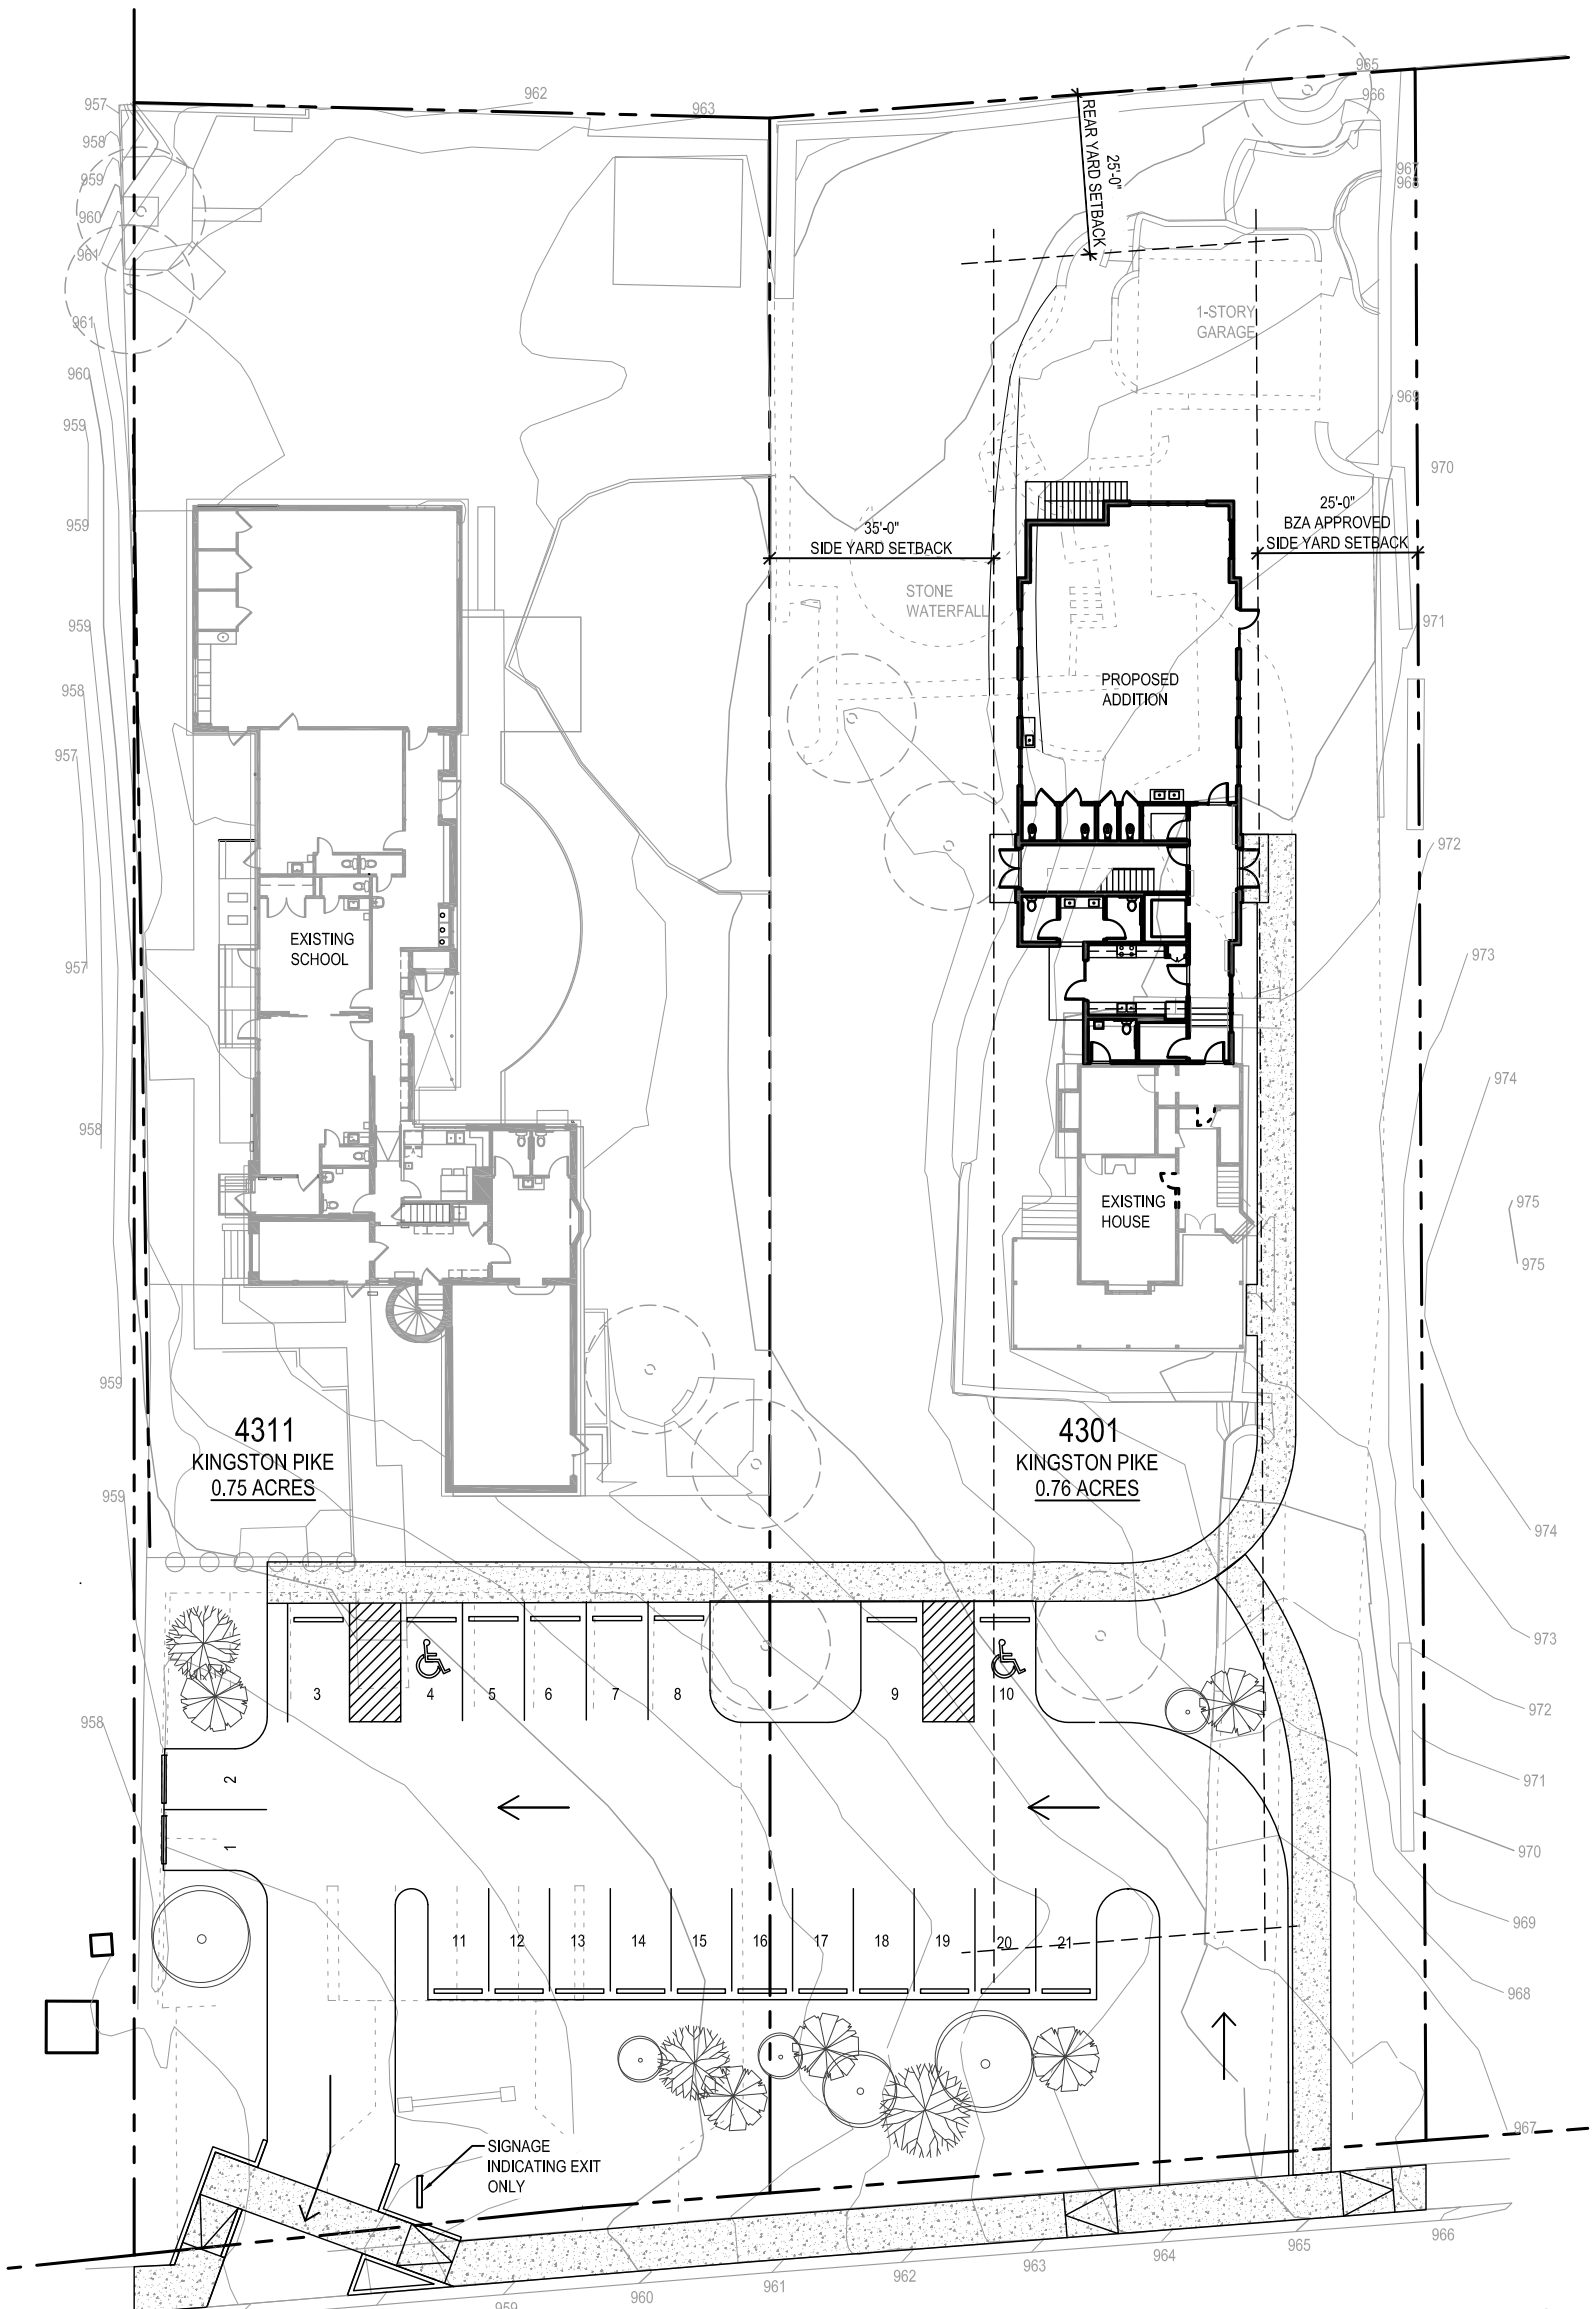

KNOXVILLE MONTESSORI EXPANSION
SITE PLAN SCALE 1"=30' - UPDATED DRIVEWAY LAYOUT
11/22/2016

