



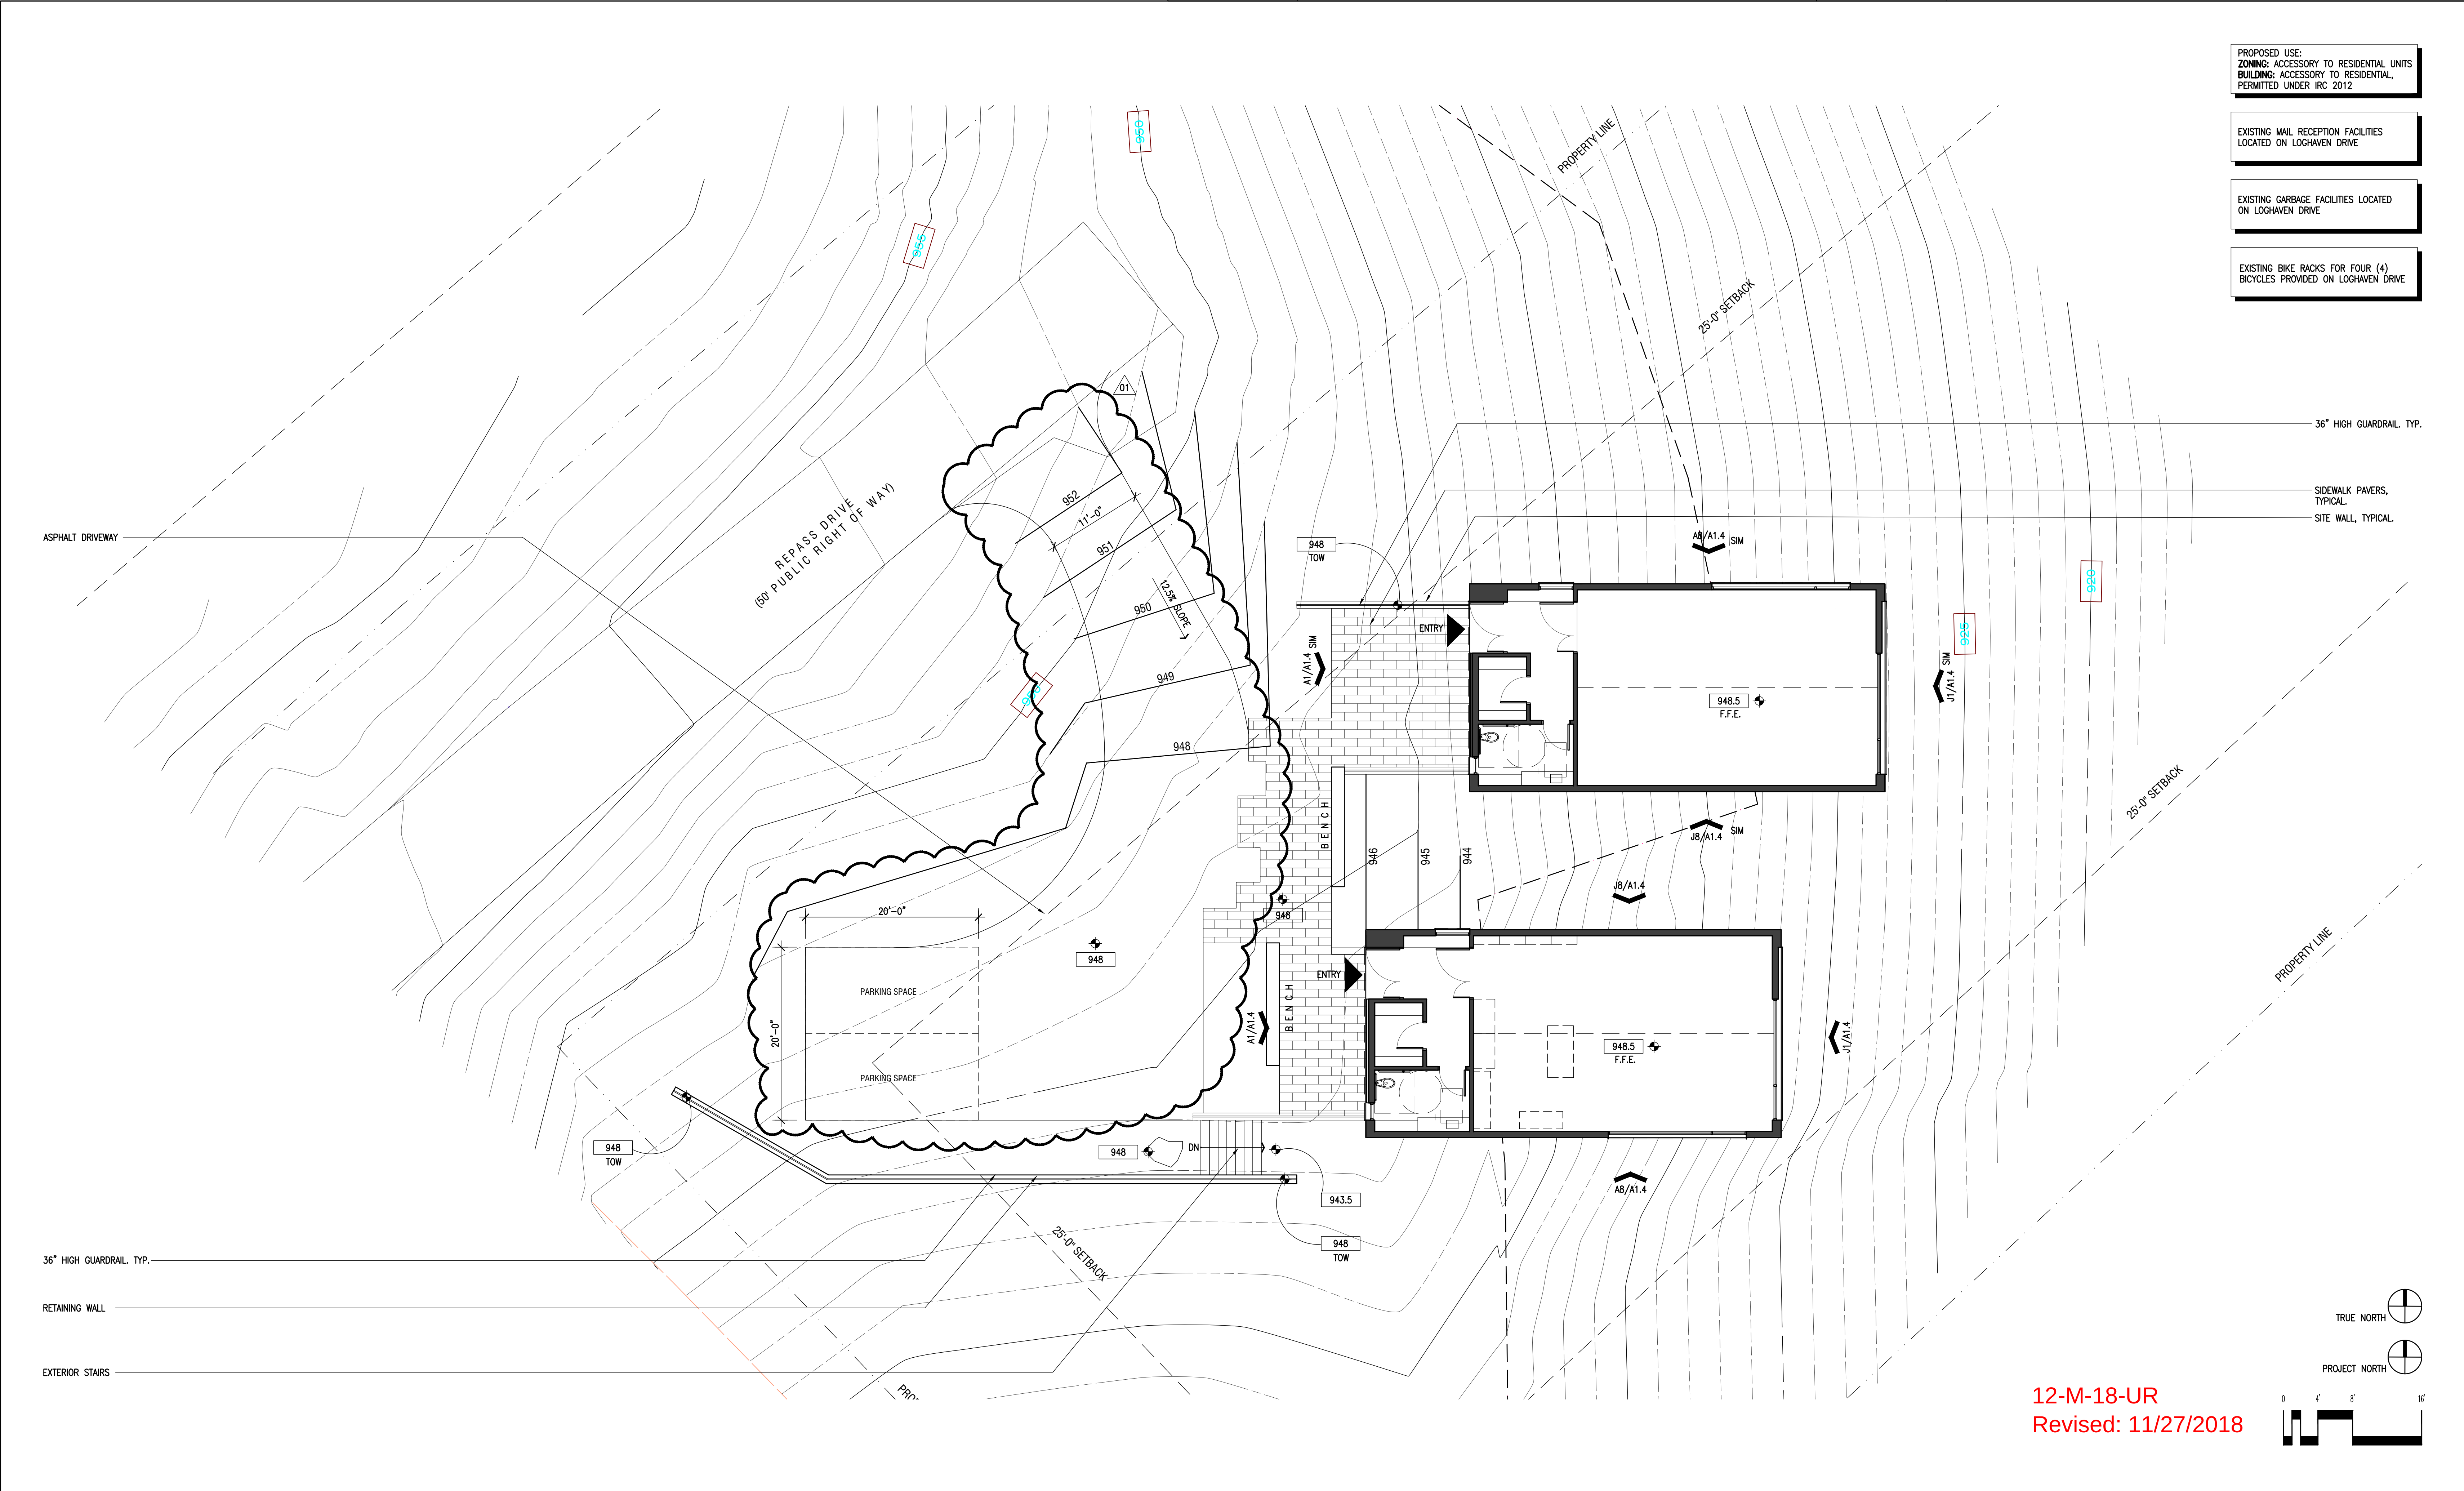

- PROPOSED USE:
ZONING: ACCESSORY TO RESIDENTIAL UNITS
BUILDING: ACCESSORY TO RESIDENTIAL,
PERMITTED UNDER IRC 2012
- EXISTING MAIL RECEPTION FACILITIES
LOCATED ON LOGHAVEN DRIVE
- EXISTING GARBAGE FACILITIES LOCATED
ON LOGHAVEN DRIVE
- EXISTING BIKE RACKS FOR FOUR (4)
BICYCLES PROVIDED ON LOGHAVEN DRIVE

LOGHAVEN ARTIST STUDIOS
4100 CANDORA ROAD
KNOXVILLE, TENNESSEE 37920
SPA PROJECT #: 1841

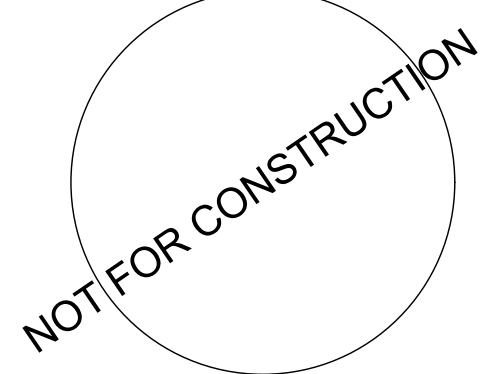

THESE DOCUMENTS ARE INVALID
WITHOUT A SIGNED STAMP BY ARCHITECT


OWNER:
THE ASLAN FOUNDATION
4823 OLD KINGSTON PIKE
SUITE 140
KNOXVILLE, TN 37919
T 865.524.6360

ARCHITECT:
SANDERS PACE ARCHITECTURE
514 W. JACKSON AVE, SUITE 102
KNOXVILLE, TENNESSEE 37902
T 865.329.0316
F 865.546.2348

CIVIL ENGINEER:
**FULGHUM, MACINDOE, &
ASSOCIATES, INC.**
10330 HARDIN VALLEY ROAD
KNOXVILLE, TENNESSEE 37932
T 865.690.6419


SITE DEVELOPMENT	29 OCTOBER 2018
REVISION 01	27 NOVEMBER 2018

12-M-18-UR
Revised: 11/27/2018

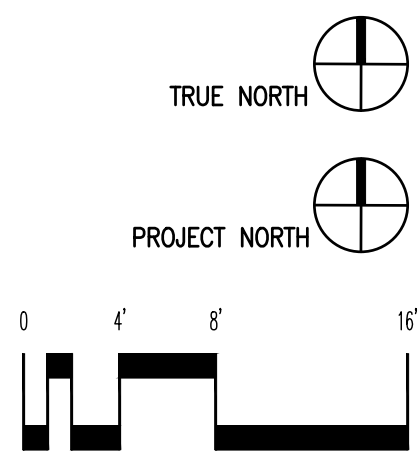


A1	SITE PLAN FLOOR PLAN - ARTIST STUDIOS REPASS DRIVE
1841_XPSI	1/8" = 1'-0"

SITE PLAN | FLOOR PLAN
A1.2
1841_A12.DWG
© 2018 SANDERS PACE ARCHITECTURE

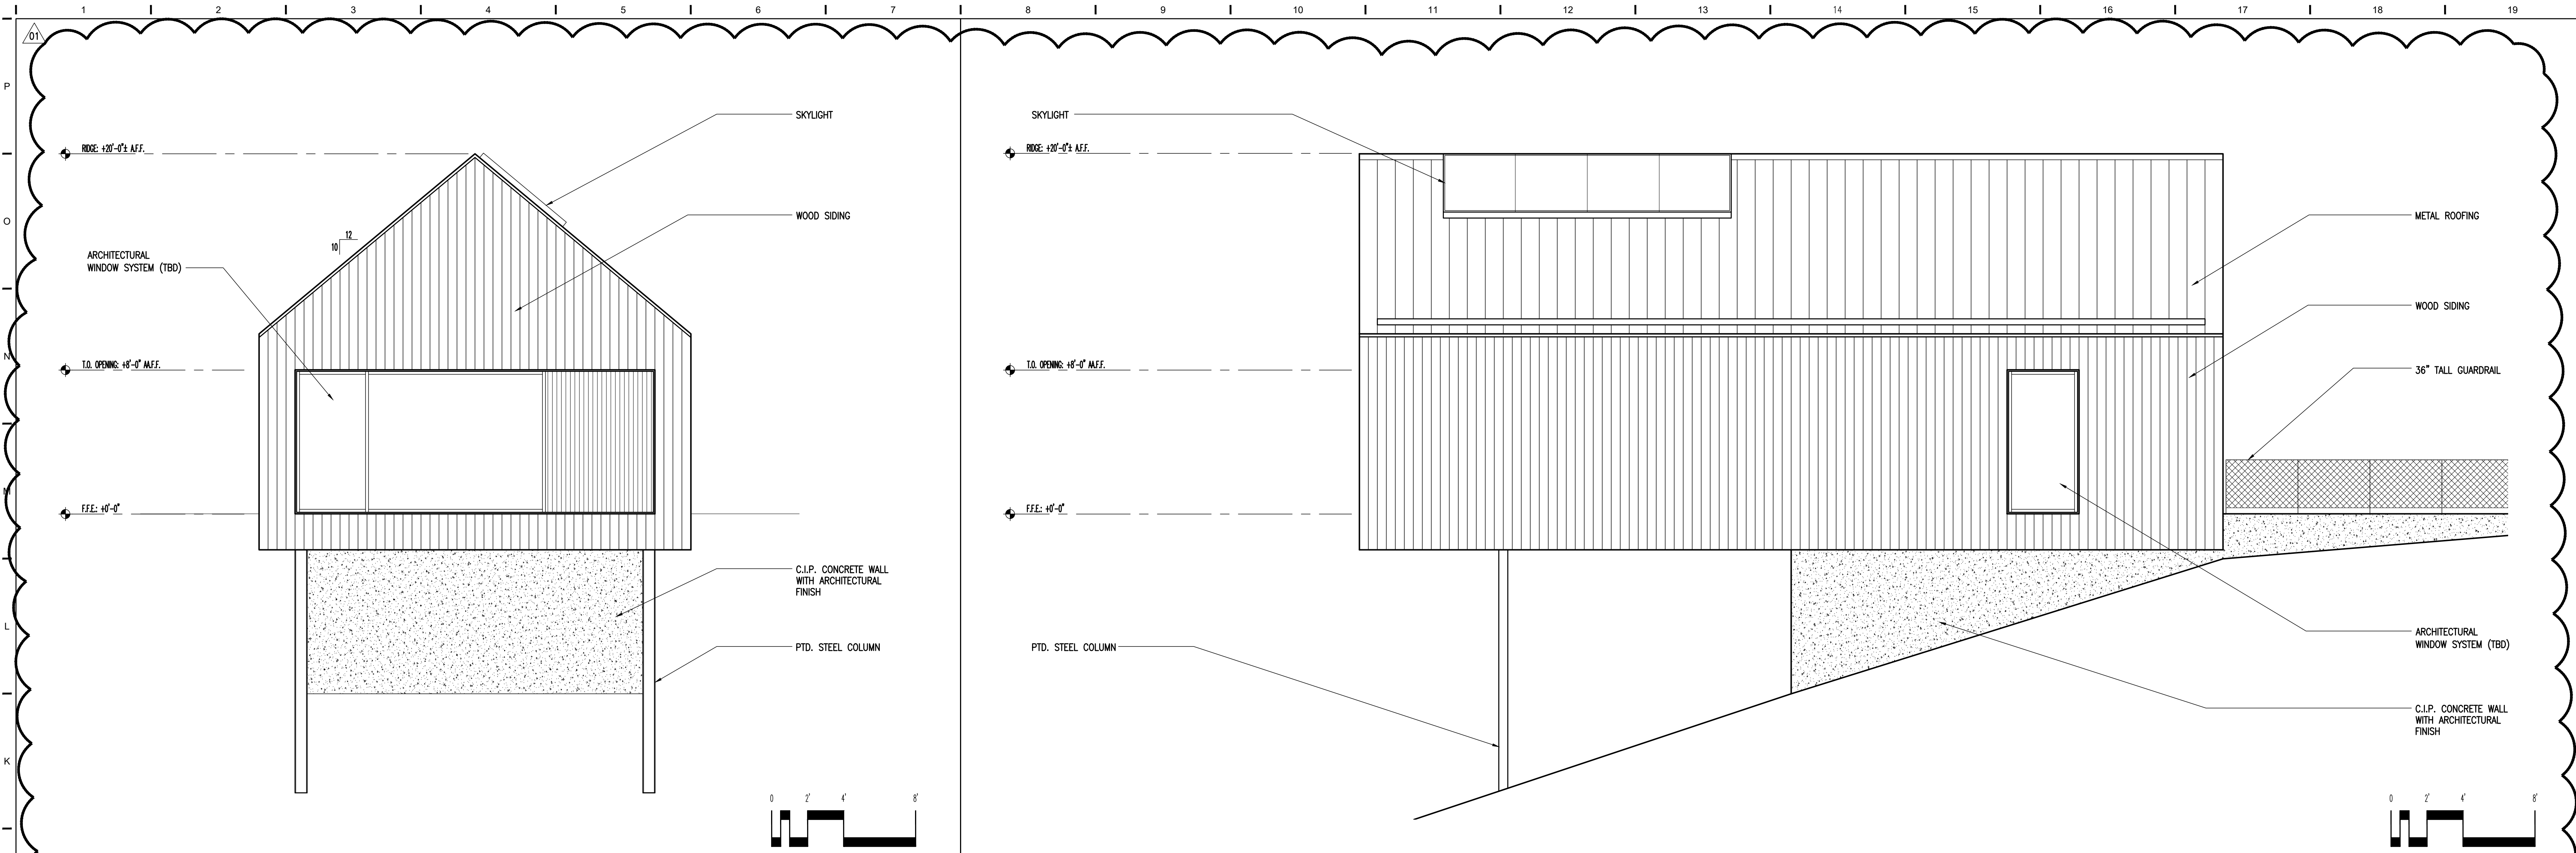

J1	EAST ELEVATION
1841_XELEV	1/4" = 1'-0"

J8	NORTH ELEVATION
1841_XELEV	1/4" = 1'-0"

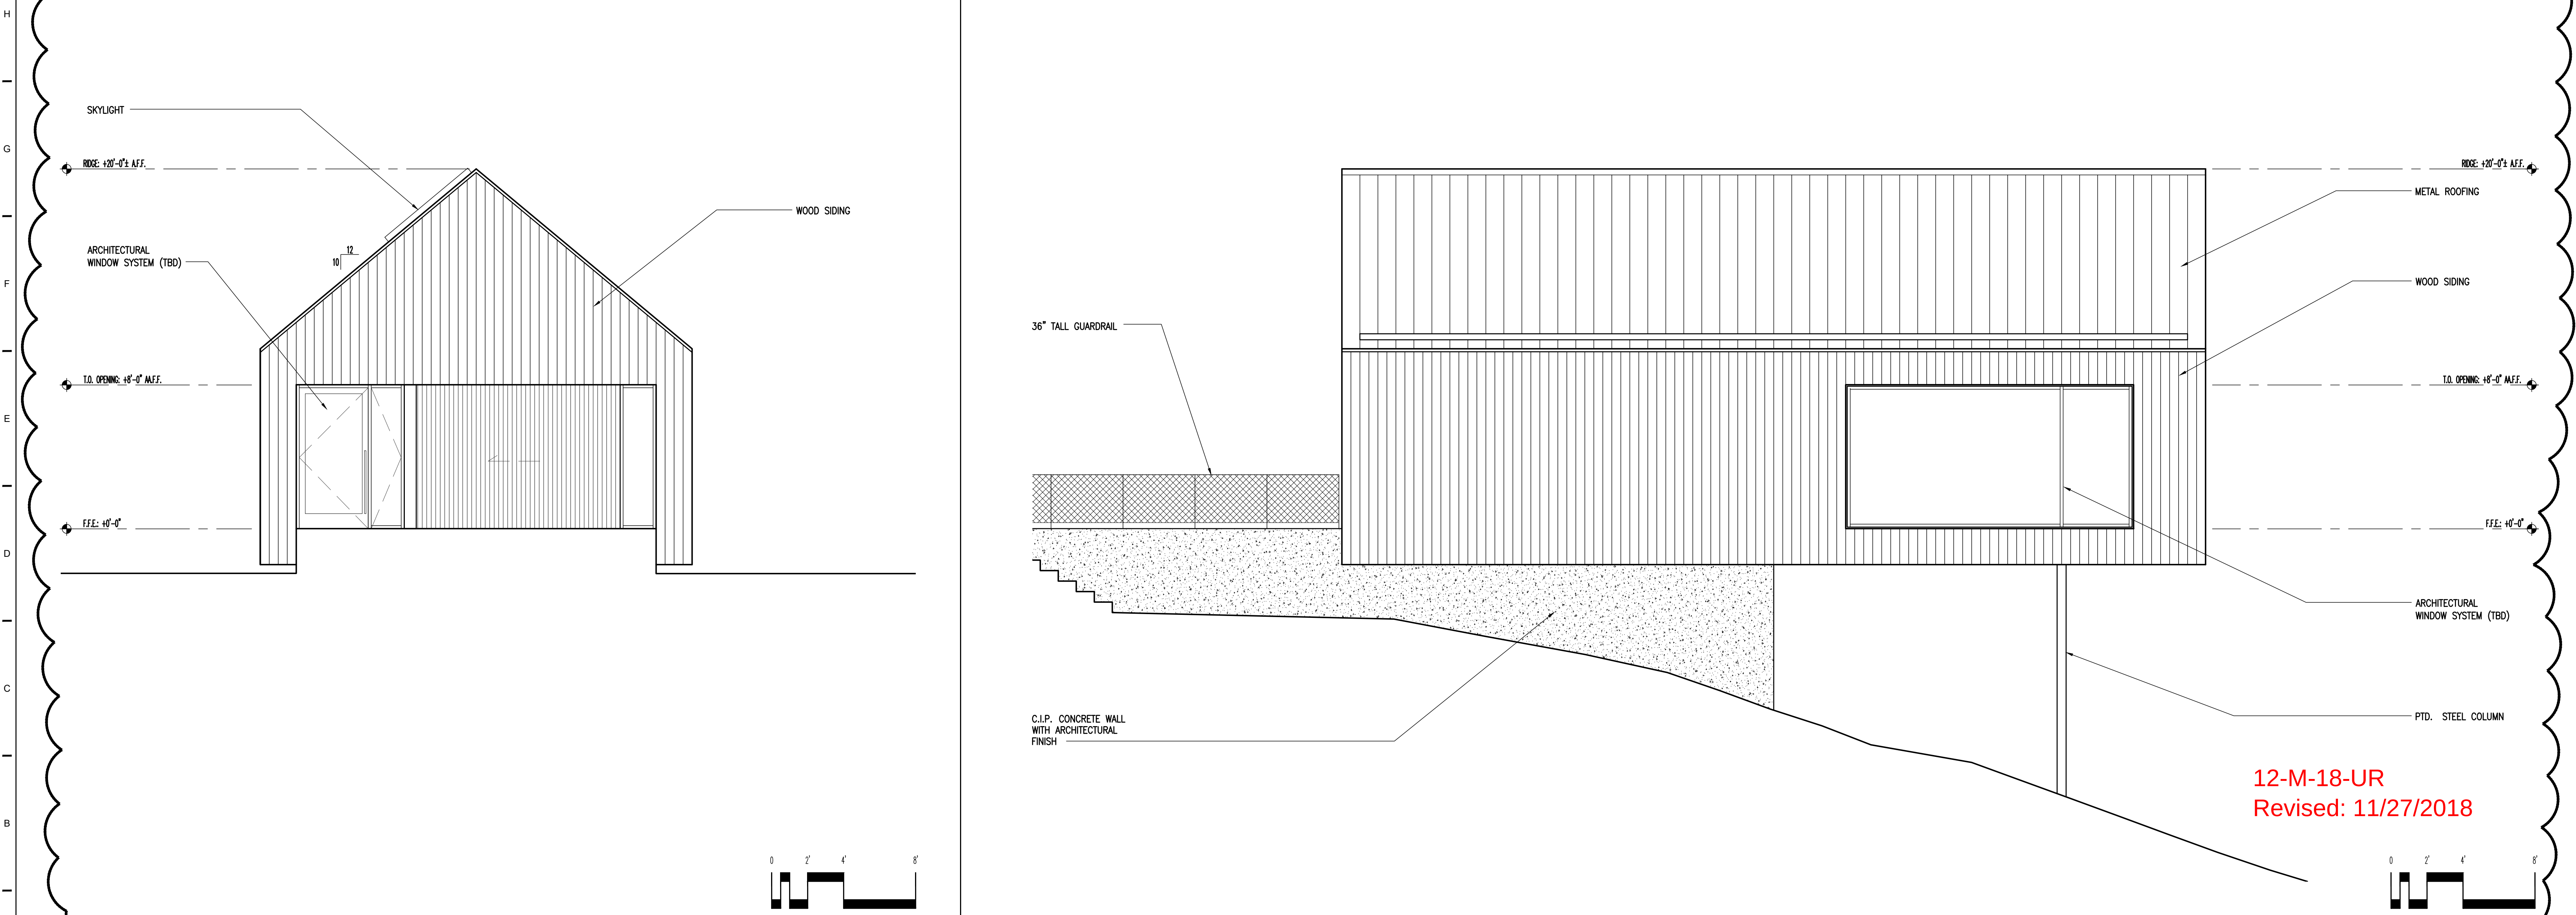

A1	WEST ELEVATION
1841_XELEV	1/4" = 1'-0"

A8	SOUTH ELEVATION
1841_XELEV	1/4" = 1'-0"

LOGHAVEN ARTIST STUDIOS
4100 CANDORA ROAD
KNOXVILLE, TENNESSEE 37920
SPA PROJECT #: 1841

NOT FOR CONSTRUCTION

THESE DOCUMENTS ARE INVALID
WITHOUT A SIGNED STAMP BY ARCHITECT

OWNER:
THE ASLAN FOUNDATION
4823 OLD KINGSTON PIKE
SUITE 140
KNOXVILLE, TN 37919
T 865.524.6360

ARCHITECT:
SANDERS PACE ARCHITECTURE
514 W. JACKSON AVE, SUITE 102
KNOXVILLE, TENNESSEE 37902
T 865.329.0316
F 865.546.2348

CIVIL ENGINEER:
**FULGHUM, MACINDOE, &
ASSOCIATES, INC.**
10330 HARDIN VALLEY ROAD
KNOXVILLE, TENNESSEE 37932
T 865.690.6419

SITE DEVELOPMENT 29 OCTOBER 2018

REVISION 01 27 NOVEMBER 2018

ELEVATIONS

A1.4

1841_A14.DWG

© 2018 SANDERS PACE ARCHITECTURE