



**Cherokee Place
Apartments**
Tim Hill
2201 Sutherland Avenue
94-O E 016

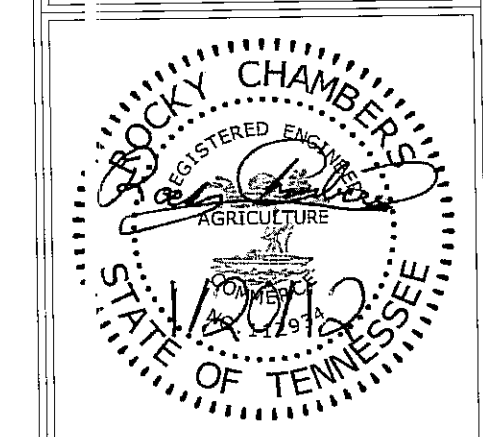

No.	Description	By	Date

Sheet Information
Project Number: 0012032
Title Issued: January 20, 2012
Designed By: RAC
Drawn By: RAC
Checked By: KYC
Sheet Number: **1**
Sheet: **1**
Development Plan

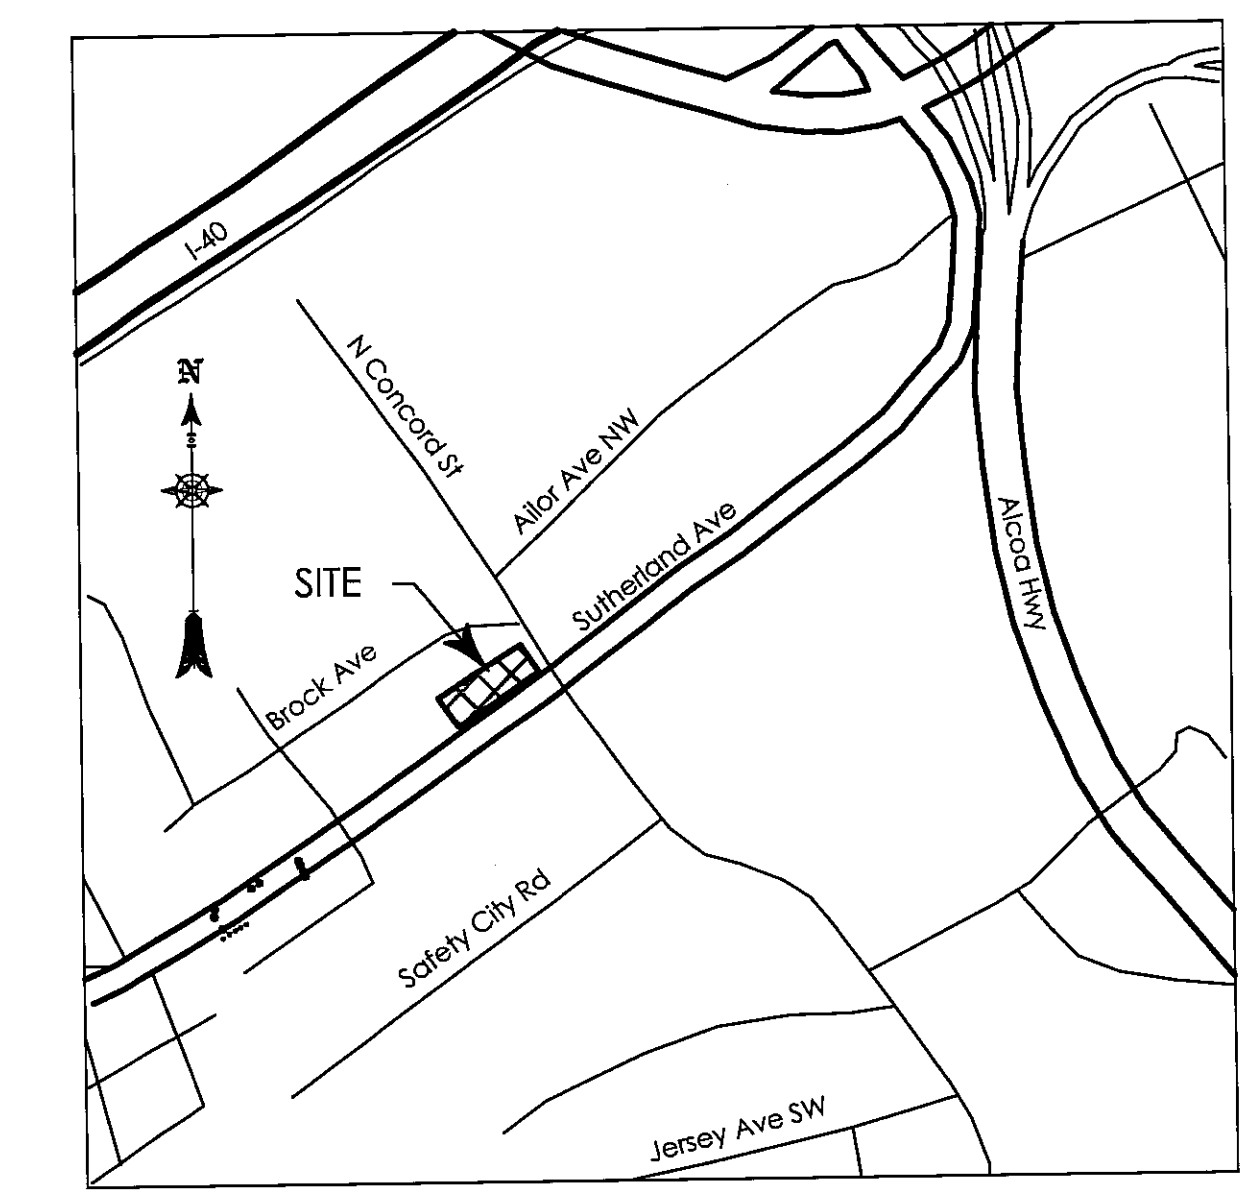

Location Map
Scale: 1" = 600'

GENERAL NOTES

Source of topography, boundary, easements and existing utility structures is a field survey by Vision Engineering and Development Services, Inc.

Existing utility locations must be field verified. Existing utilities are shown in their approximate locations and not all utilities are shown.

Number of Proposed One Bedroom Units: 3
Number of Proposed Two Bedroom Units: 39
Total Number of Proposed Units: 42

Number of parking space required: 73
 $(20 \times 2) + [(42 - 20) \times 1.5] = 73$
Number of parking space Provided: 73

Number of Handicapped space required: 3
Number of Handicapped space provided: 3


Plant Schedule

Quantity


8




= Trident Maple (*Acer buergerianum*), 2" caliper min.

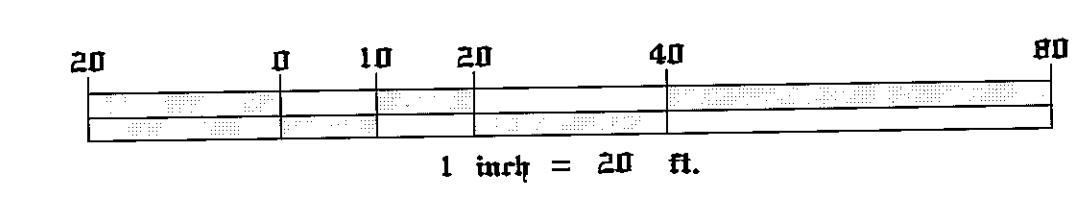

2-B-12-UR
REVISED
1-25-12

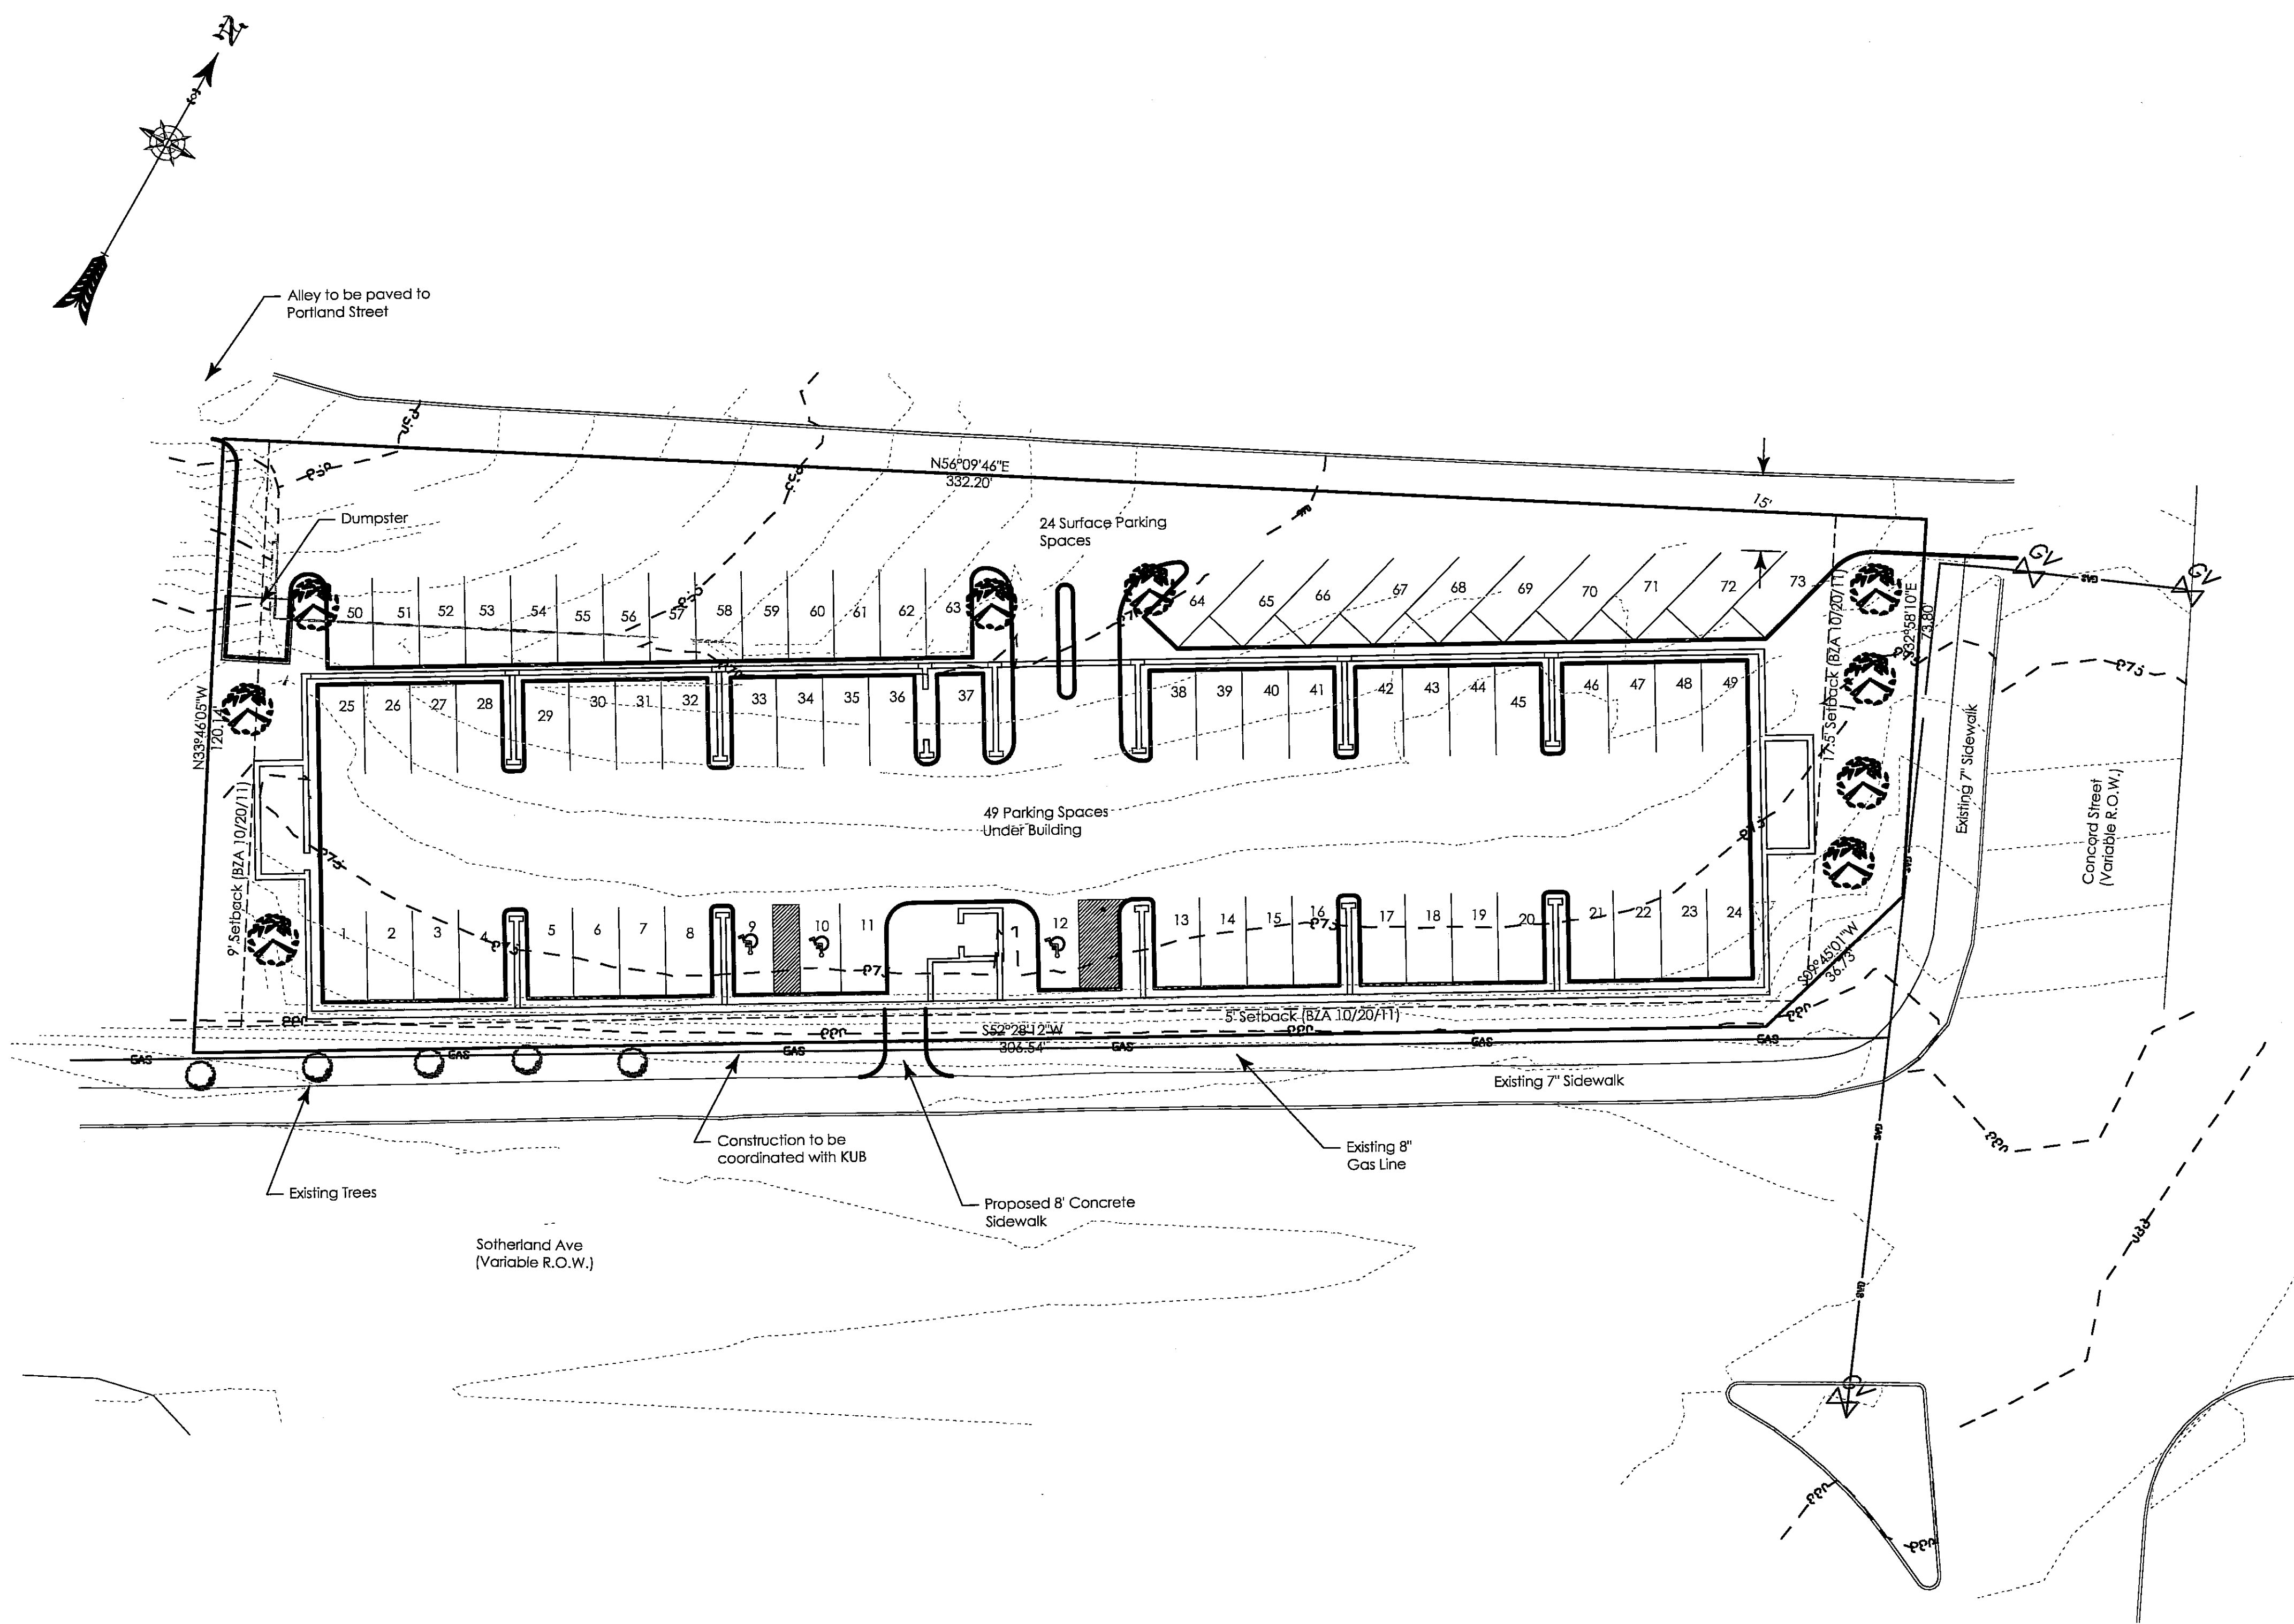

SCALE: 1/16" - 1'-0"

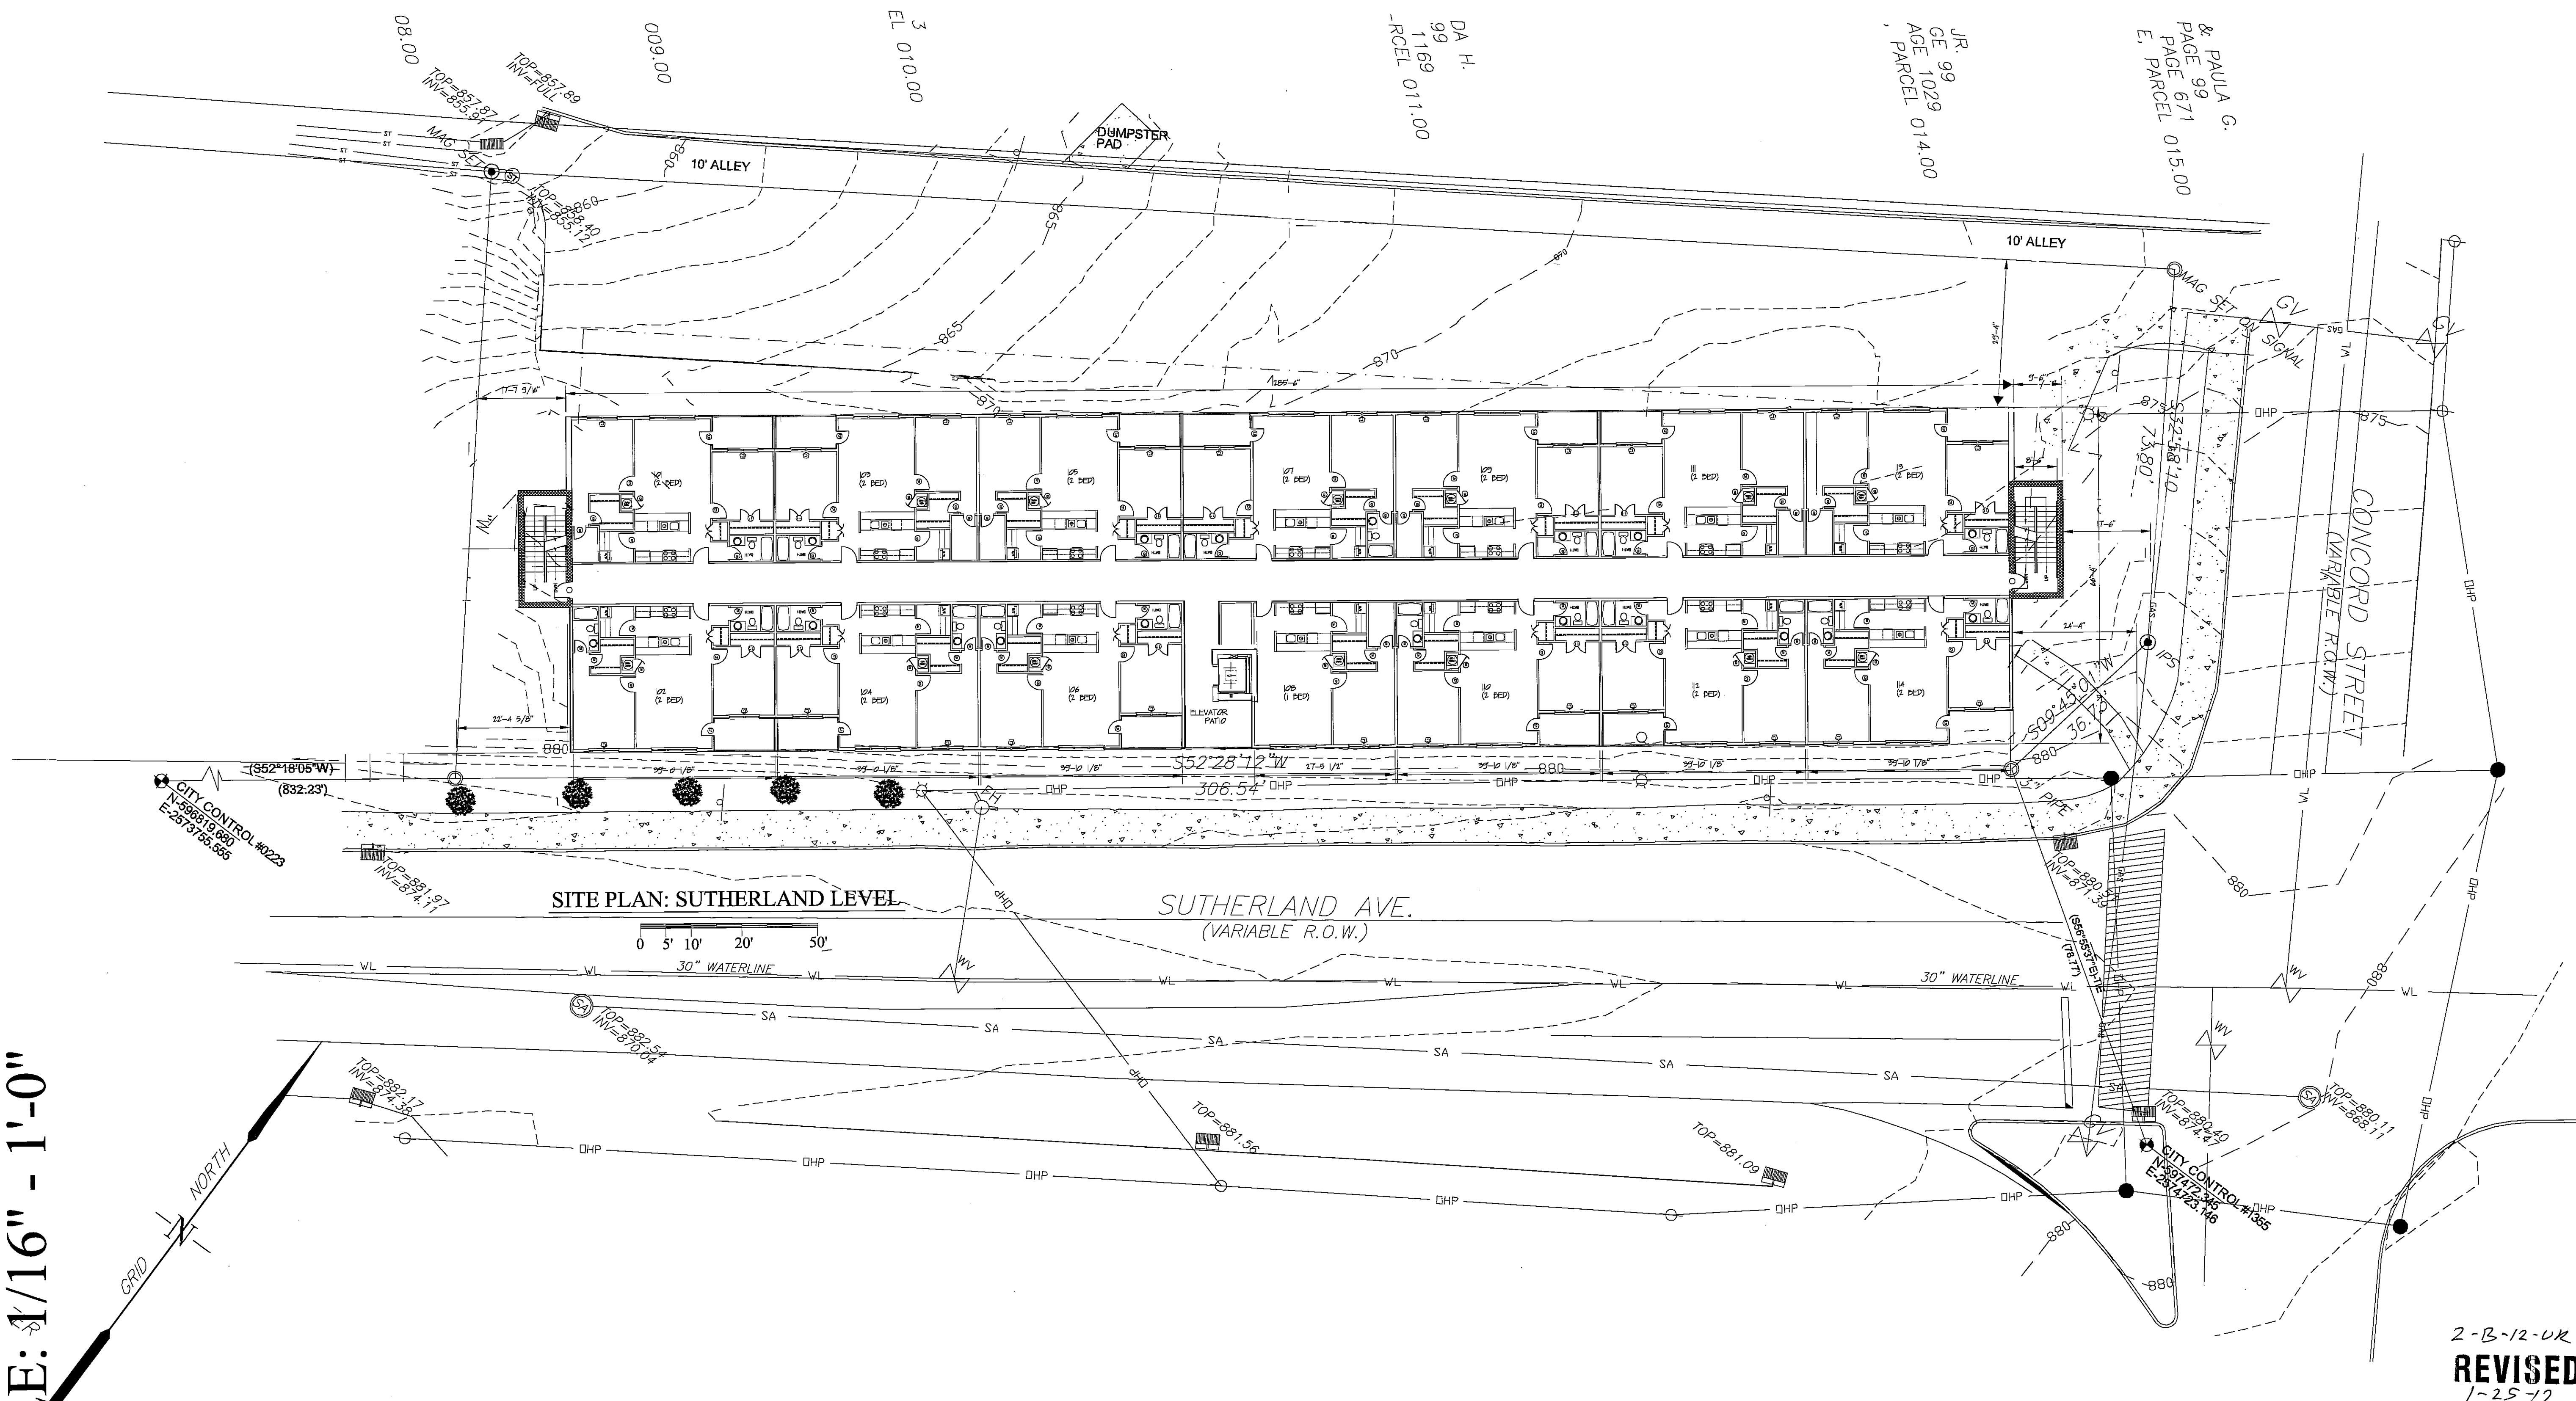

SUTHERLAND APARTMENTS
FOR MR. TIM HILL
SUTHERLAND
KNOXVILLE, TN

A1.1
OF
2


Not for Construction if the
Seal of the Architect is not
located and signed in the
box below.




OWNERSHIP: These documents
are protected under the
copyright laws of the United
States. The documents herein
are the property of the
architect and cannot be used
without written permission.

2-B-12-UK
REVISED
1-25-12

SCALE: 3/32" - 1'-0"

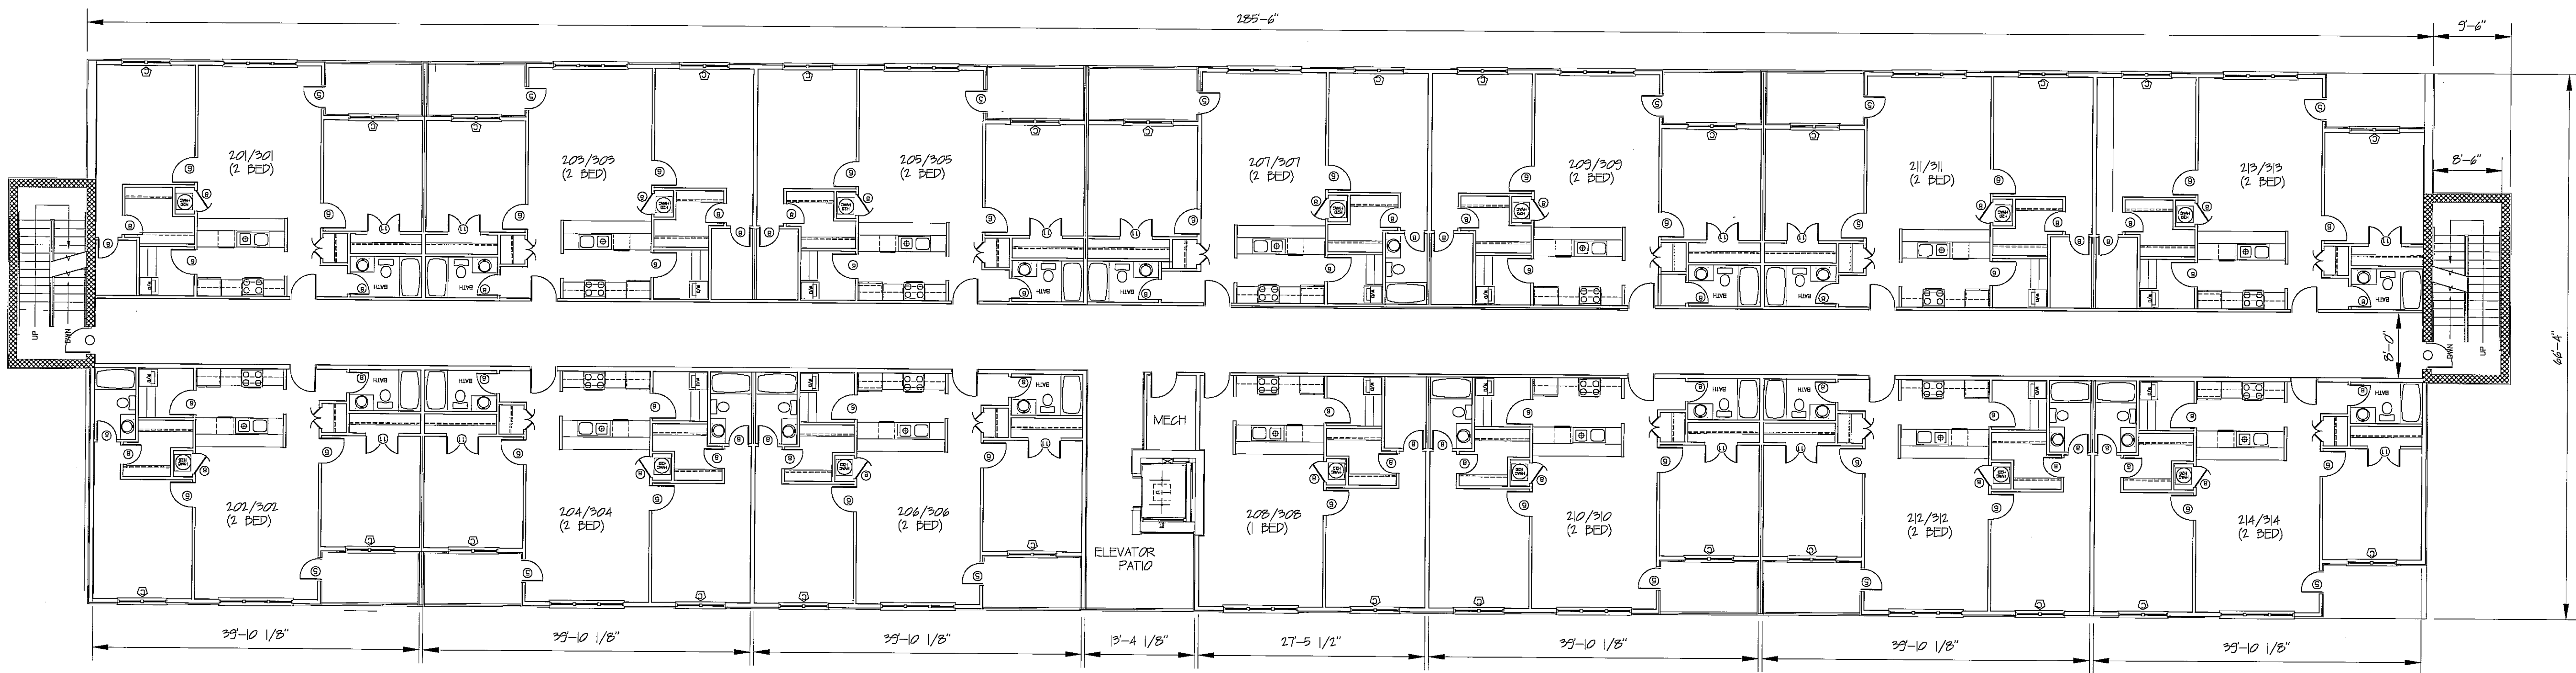

FLOOR PLAN: LEVELS 2 & 3

 


2-B-12-UR
REVISED
1-25-12

SUTHERLAND APARTMENTS
FOR MR. TIM HILL
SUTHERLAND
KNOXVILLE, TN


E. RICK W. LEE
Principal
AL, NC, NJ, TN, NCARB
713 Lexington Drive
Knox TN 37923
Office/Cell: 828-400-4354
Fax: 423-547-0775
Email: ericklee@ericklee.com
Website: http://www.ericklee.com
Project & Owner Information
DATE: AUGUST 25, 11
Addendum No. + Date

A1.2
OF
2


Not for Construction if the
seal of the Architect is not
placed and signed in the
box below.

 


OWNERSHIP: These documents
are protected under the
copyright laws of the United
States. The documents herein
are the property of the
architect and cannot be used
without written permission.

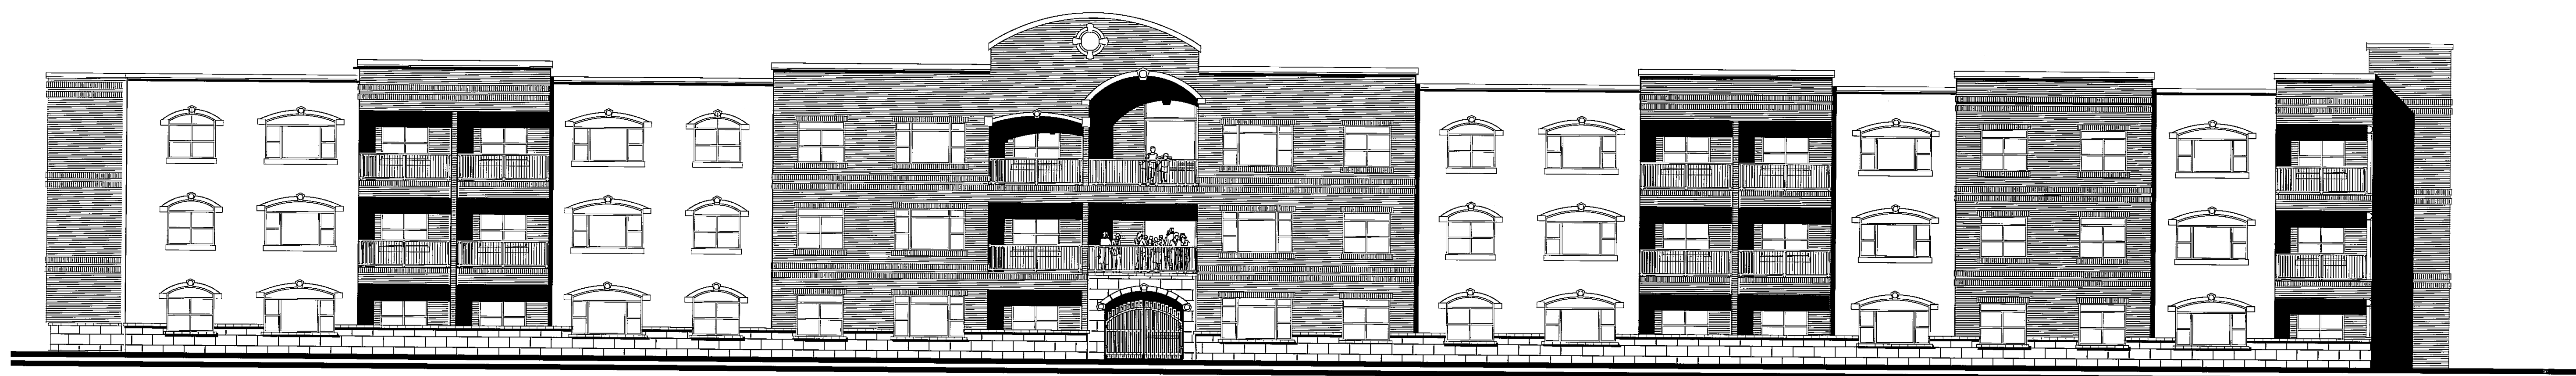

RENDERING OF FRONT ELEVATION

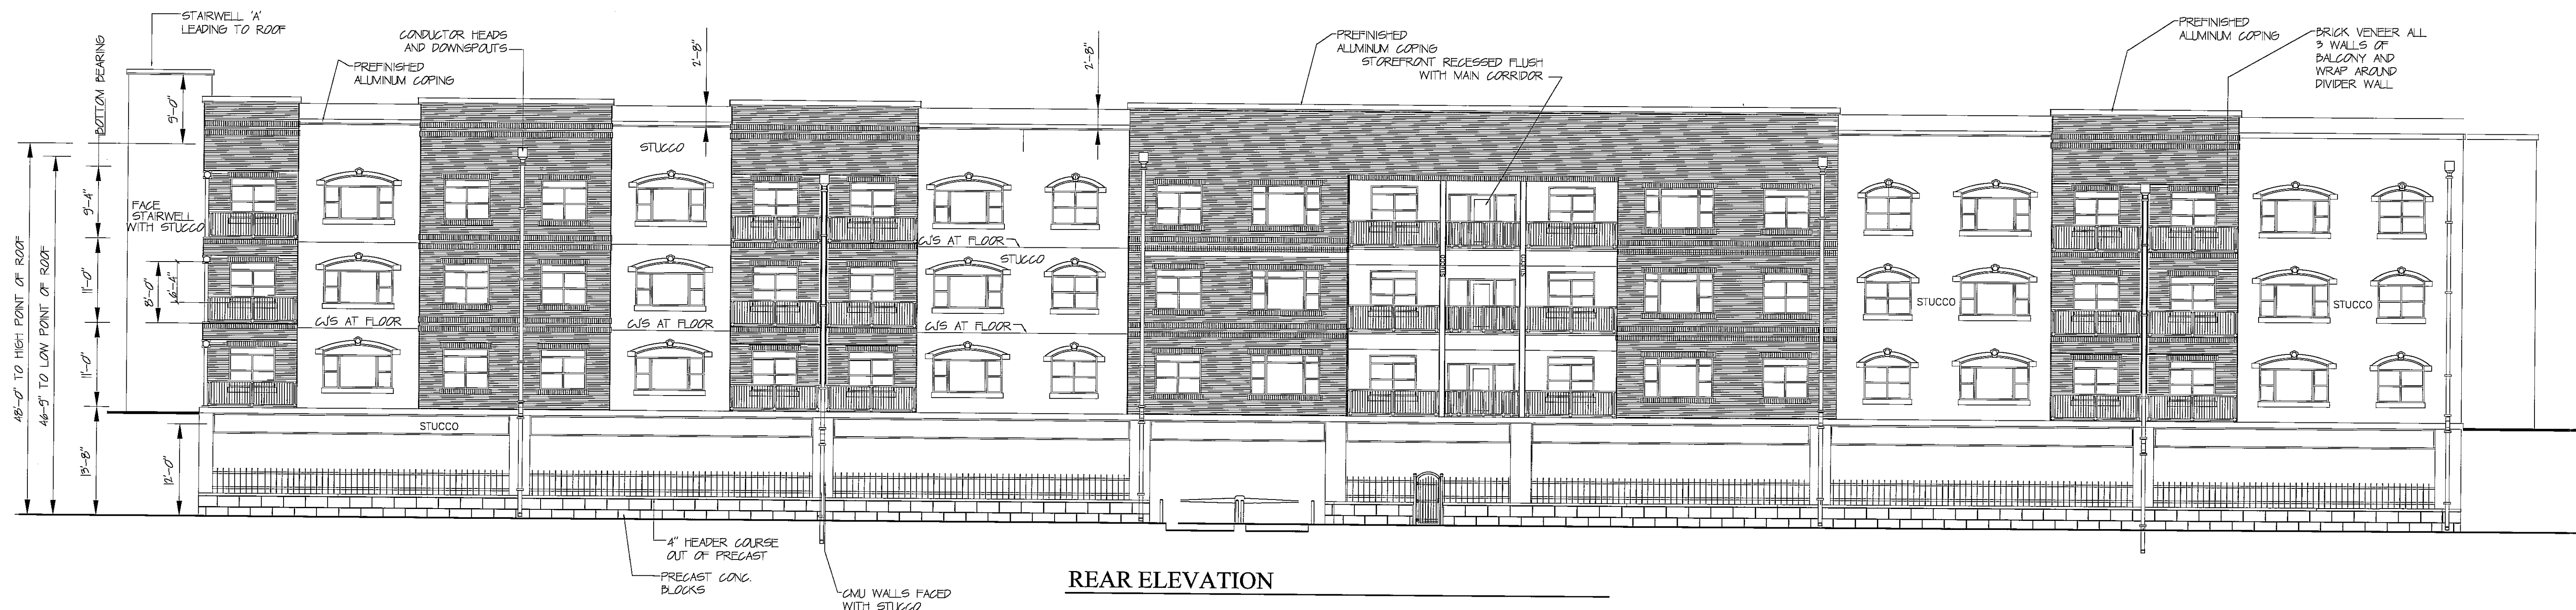

REAR ELEVATION

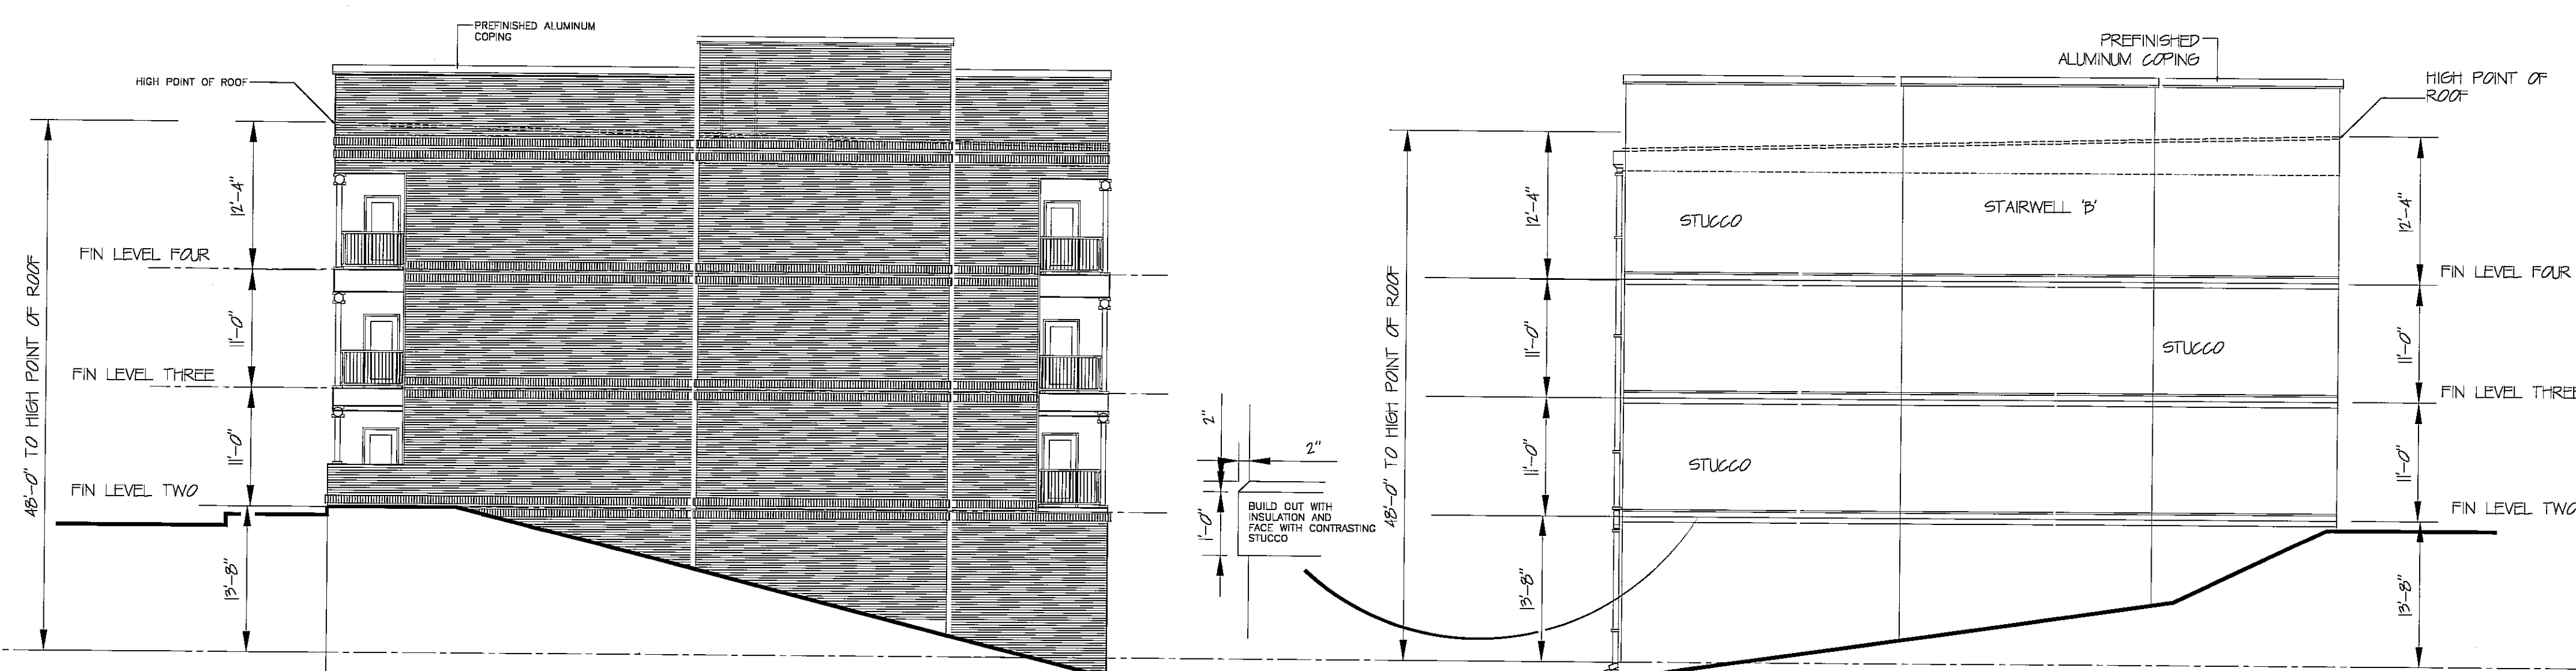

RIGHT SIDE ELEVATION

LEFT SIDE ELEVATION

2-B-12-UR
REVISED
1-25-12

A2.1
OF
1

Not for Construction if the
Seal of the Architect is not
located and signed in the
box below.

OWNERSHIP: These documents
are protected under the
copyright laws of the United
States. The documents herein
are the property of the
architect and cannot be used
without written permission.

SCALE: 3/32" - 1'-0"