

SILVER CREEK
AT HARDIN VALLEY

TTCCA SITE PLAN
Gliding Hawk Lane
Knox County, TN 37932

Client:



BROOKSTONE
PARTNERS

2601 South Bayshore Drive
Suite 725
Coconut Grove, FL 33133

MIKE BRINEGAR
mike.brinegar@cornerstonegrp.com
407.701.0517



IBI GROUP

524 S Gay Street, Suite 201, Knoxville, TN 37902
tel +1 865 522 2762 www.IBiplacemaking.com

© 2023 ARCADIS-IBI GROUP | LANDSCAPE ARCHITECTURE



Project: Silver Creek at Hardin Valley

Project #: 141635
Drawn By: CH, EE, AY Ck'd By: CB
Date: 2023.01.23 Scale: As Noted

Rev:	Description:	Date:
TTCCA Submittal	2023.01.23	
TTCCA Resubmittal	2023.02.13	

PLANTING PLAN


L1.0

PARKING SUMMARY:

Total Parking Area:
3.87 acres = 168,577 SF

Required Planting Coverage (5%):
168,577 x 0.05 = 8,429 SF

Proposed Planting Coverage:
25,643 SF

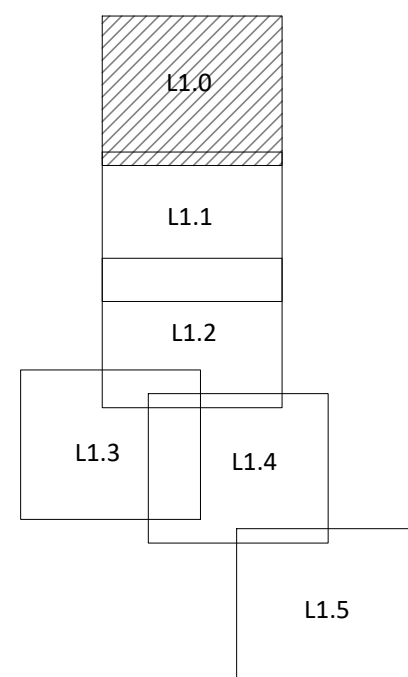

KEY PLAN


PLANTING LEGEND

	DECIDUOUS / SHADE TREE	(1/2) (L2.0)
	ORNAMENTAL / FLOWERING TREE	(1/2) (L2.0)
	EVERGREEN TREE	(1/2) (L2.0)
	SHRUBS; SEE PLANT SCHEDULE FOR SPECIES IDENTIFICATION	(2/3) (L2.1)
	GROUNDCOVER / PERENNIALS; SEE PLANT SCHEDULE FOR SPECIES IDENTIFICATION	(5) (L2.1)
	LAWN SOD	(7) (L2.1)
	FLAGSTONE	(6) (L2.1)
	METAL BED EDGE	(9) (L2.1)
	PLANT SPECIES ID / QUANTITY	


PLANTING NOTES:


- ALL NEW PLANT MATERIAL SHALL CONFORM TO THE MINIMUM GUIDELINES ESTABLISHED FOR NURSERY STOCK PUBLISHED BY THE AMERICAN NURSERY & LANDSCAPE ASSOCIATION. ANSI Z-60.1.
- ALL NEW PLANTS SHALL BE BALLED AND BURLAPPED UNLESS OTHERWISE NOTED ON THE PLANT SCHEDULE.
- THE GENERAL CONTRACTOR SHALL SUPPLY ALL NEW PLANT MATERIAL IN QUANTITIES SUFFICIENT TO COMPLETE THE PLANTING SHOWN ON THE DRAWINGS.
- ALL NEW PLANTS SHALL BE APPROVED BY THE OWNER'S REPRESENTATIVE PRIOR TO INSTALLATION.
- THE GENERAL CONTRACTOR SHALL LOCATE AND VERIFY ALL EXISTING UTILITY LINES PRIOR TO PLANTING AND REPORT ANY CONFLICTS TO THE OWNER'S REPRESENTATIVE.
- TREES SHALL BEAR SAME RELATIONSHIP TO FINISH GRADE PLUS PLANTING SOIL AS THEY BORE TO PREVIOUS GRADE. SEE DECIDUOUS TREE PLANTING DETAILS.
- STAKE LOCATION OF ALL TREES AND PLANT BED LINES FOR APPROVAL BY THE OWNER'S REPRESENTATIVE PRIOR TO THE COMMENCEMENT OF PLANTING.
- ALL PLANT BEDS ARE TO RECEIVE MULCH AS SPECIFIED.
- ANY PROPOSED SUBSTITUTIONS OF PLANT SPECIES SHALL BE MADE ONLY AS APPROVED BY THE OWNER'S REPRESENTATIVE.
- PREPARE ALL PLANT BEDS WITH PLANTING SOIL TO A MINIMUM DEPTH MATCHING THE DEPTH OF ROOT BALLS. PLANTING SOIL SHALL BE CONTINUOUS WITHIN EACH PLANT BED.
- ANY EXISTING INVASIVE SPECIES SHOULD BE PROPERLY REMOVED FROM THE SITE.

MATCHLINE SHEET L1.1

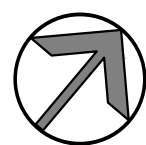

SCALE: 1" = 30'-0"
0 15' 30' 60' 90'

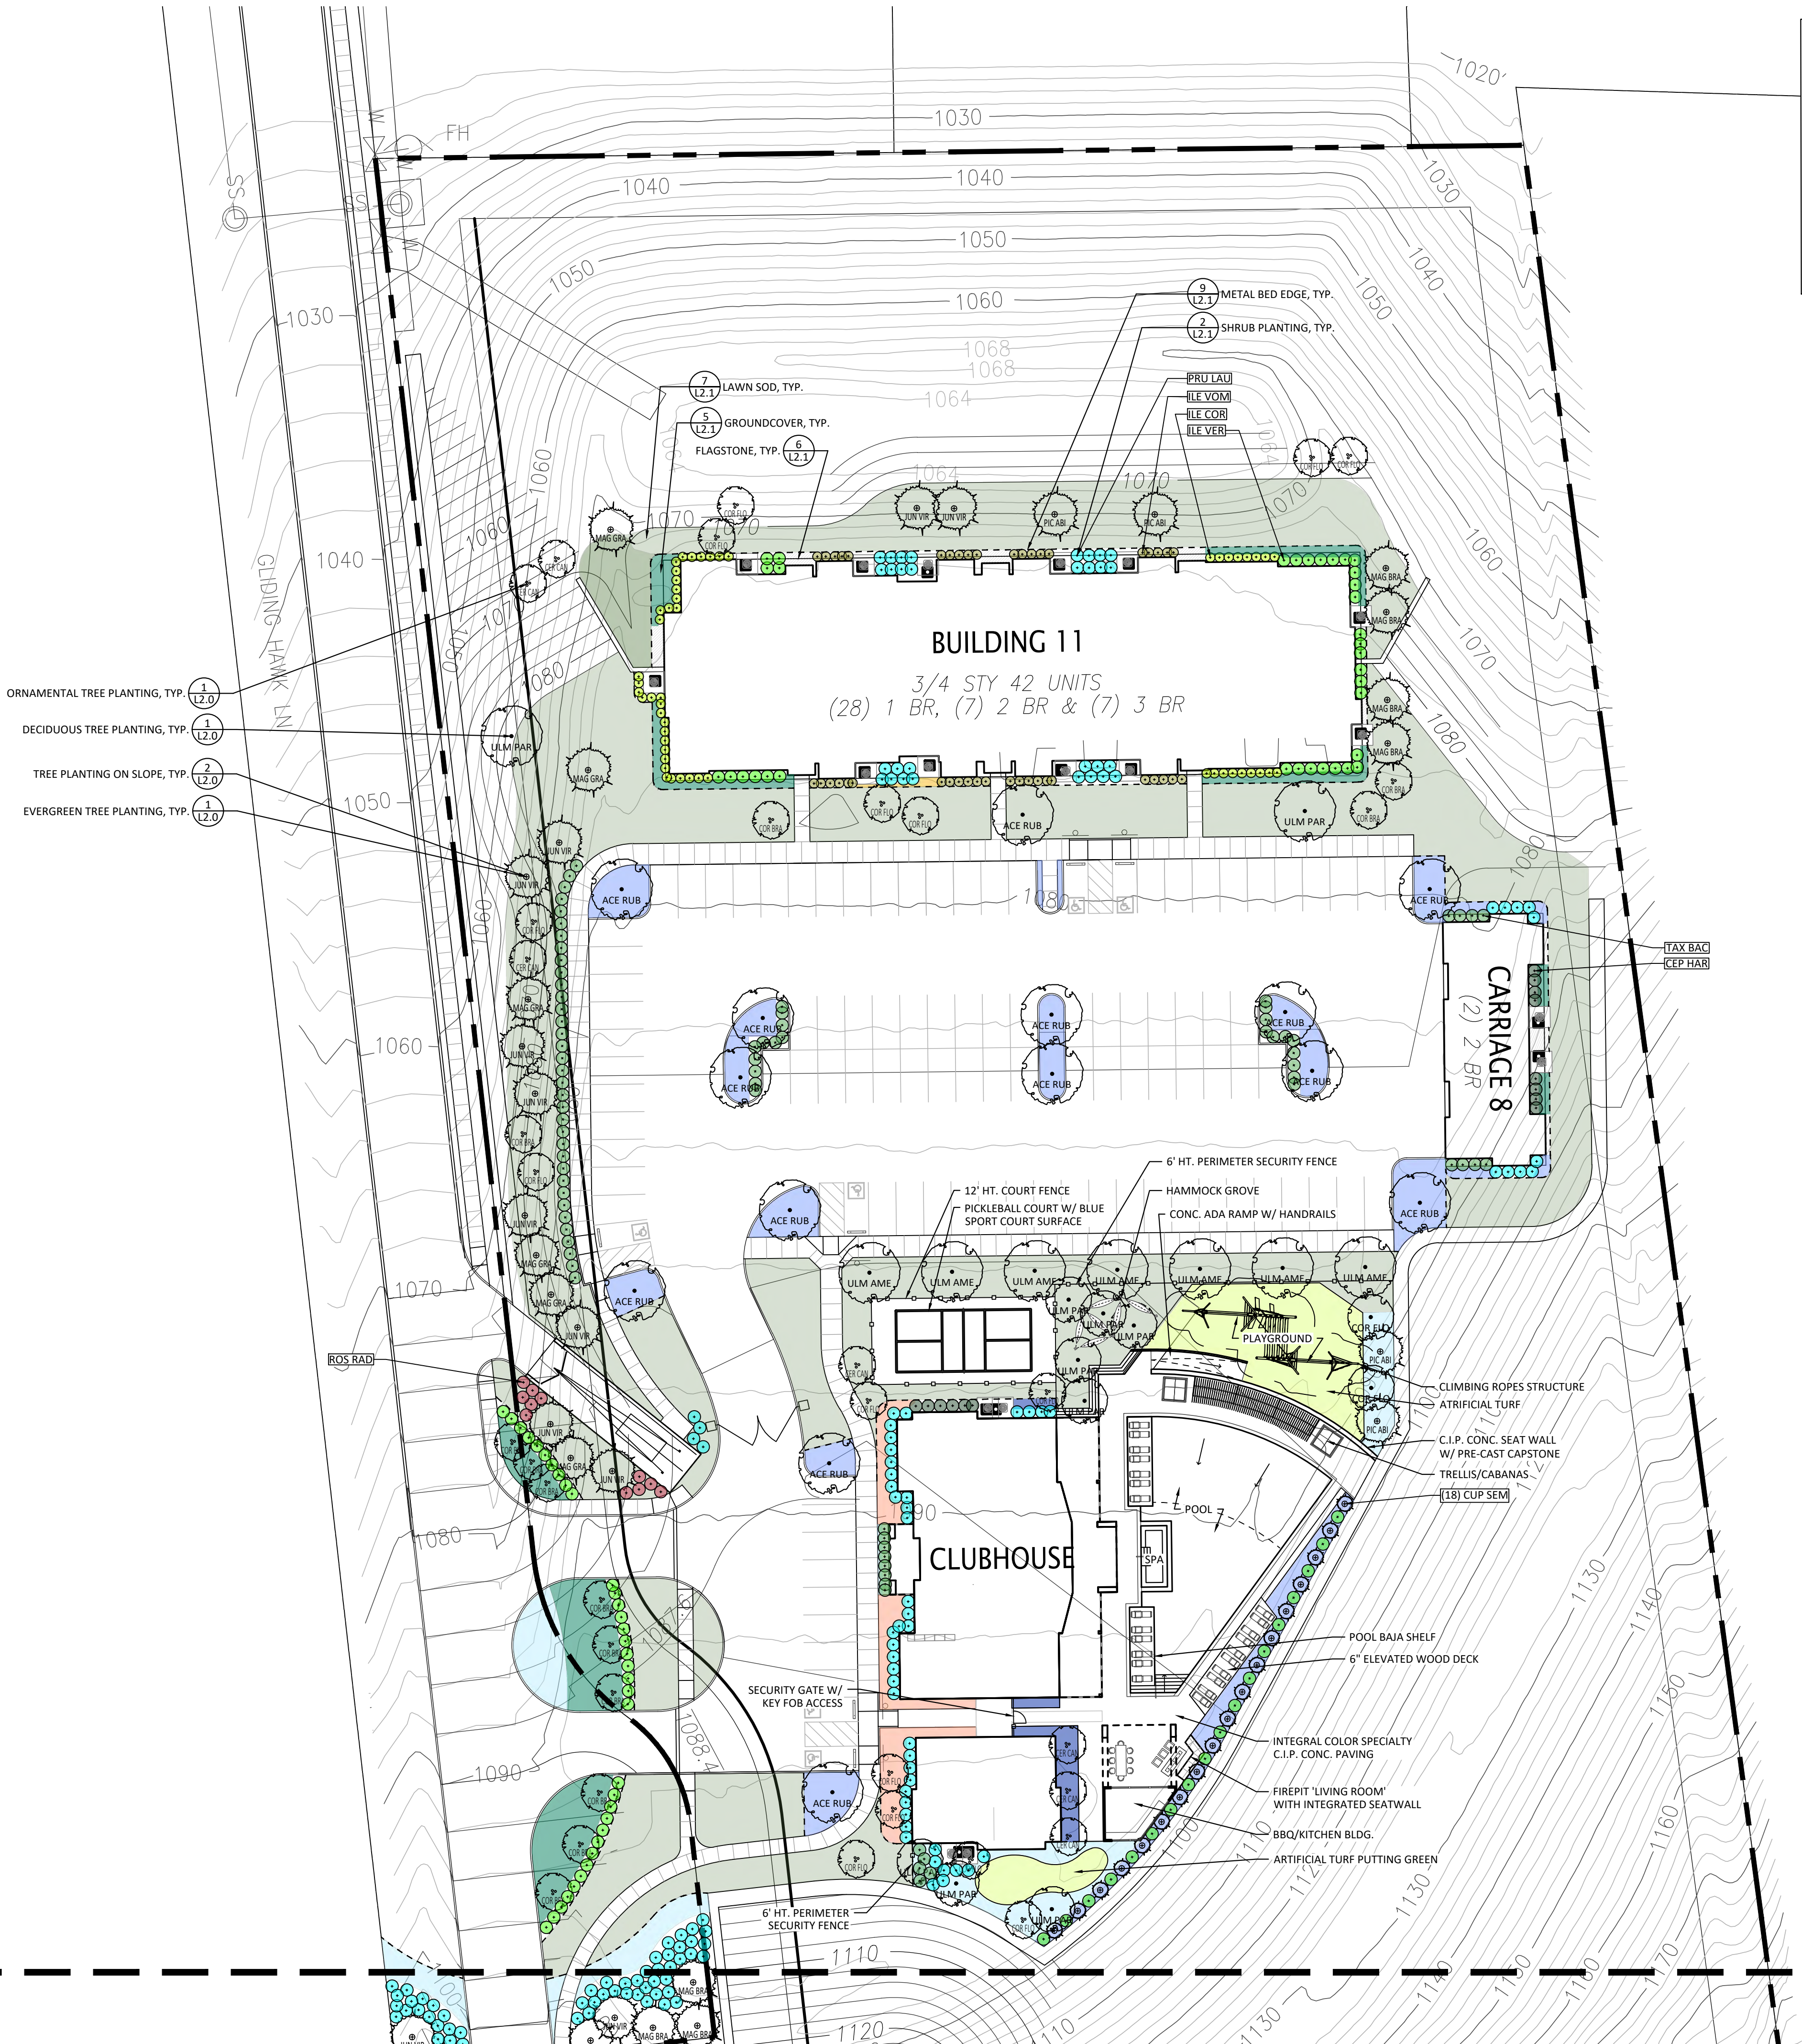

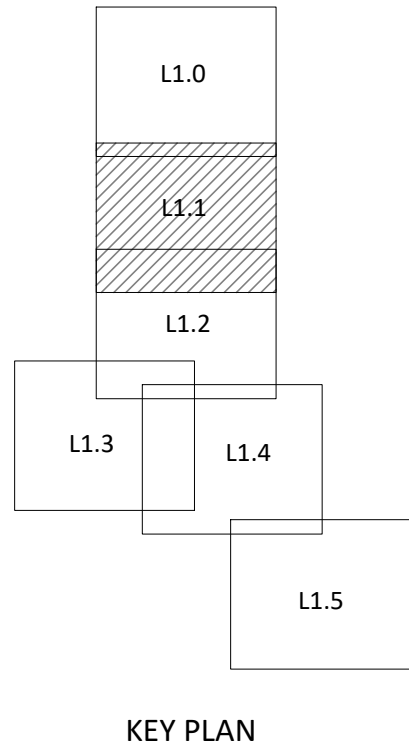


PLANTING LEGEND

	DECIDUOUS / SHADE TREE	(1)2 (12.0)
	ORNAMENTAL / FLOWERING TREE	(1)2 (12.0)
	EVERGREEN TREE	(1)2 (12.0)
	SHRUBS; SEE PLANT SCHEDULE FOR SPECIES IDENTIFICATION	(2)3 (12.1)
	GROUNDCOVER / PERENNIALS; SEE PLANT SCHEDULE FOR SPECIES IDENTIFICATION	(5) (12.1)
	LAWN SOD	(7) (12.1)
	FLAGSTONE	(6) (12.1)
	METAL BED EDGE	(9) (12.1)
	PLANT SPECIES ID / QUANTITY	

PLANTING NOTES:

- ALL NEW PLANT MATERIAL SHALL CONFORM TO THE MINIMUM GUIDELINES ESTABLISHED FOR NURSERY STOCK PUBLISHED BY THE AMERICAN NURSERY & LANDSCAPE ASSOCIATION. ANSI Z-60.1.
- ALL NEW PLANTS SHALL BE BALLED AND BURLAPPED UNLESS OTHERWISE NOTED ON THE PLANT SCHEDULE.
- THE GENERAL CONTRACTOR SHALL SUPPLY ALL NEW PLANT MATERIAL IN QUANTITIES SUFFICIENT TO COMPLETE THE PLANTING SHOWN ON THE DRAWINGS.
- ALL NEW PLANTS SHALL BE APPROVED BY THE OWNER'S REPRESENTATIVE PRIOR TO INSTALLATION.
- THE GENERAL CONTRACTOR SHALL LOCATE AND VERIFY ALL EXISTING UTILITY LINES PRIOR TO PLANTING AND REPORT ANY CONFLICTS TO THE OWNER'S REPRESENTATIVE.
- TREES SHALL BEAR SAME RELATIONSHIP TO FINISH GRADE PLUS PLANTING SOIL AS THEY BORE TO PREVIOUS GRADE. SEE DECIDUOUS TREE PLANTING DETAILS.
- STAKE LOCATION OF ALL TREES AND PLANT BED LINES FOR APPROVAL BY THE OWNER'S REPRESENTATIVE PRIOR TO THE COMMENCEMENT OF PLANTING.
- ALL PLANT BEDS ARE TO RECEIVE MULCH AS SPECIFIED.
- ANY PROPOSED SUBSTITUTIONS OF PLANT SPECIES SHALL BE MADE ONLY AS APPROVED BY THE OWNER'S REPRESENTATIVE.
- PREPARE ALL PLANT BEDS WITH PLANTING SOIL TO A MINIMUM DEPTH MATCHING THE DEPTH OF ROOT BALLS. PLANTING SOIL SHALL BE CONTINUOUS WITHIN EACH PLANT BED.
- ANY EXISTING INVASIVE SPECIES SHOULD BE PROPERLY REMOVED FROM THE SITE.

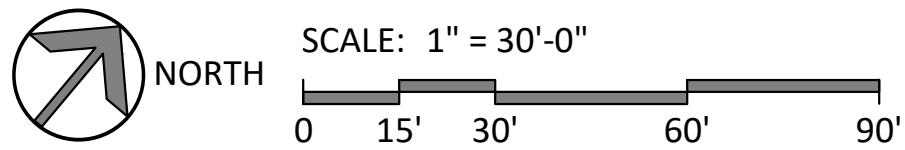

SILVER CREEK
AT HARDIN VALLEY
TTCCA SITE PLAN
Gliding Hawk Lane
Knox County, TN 37932

Client:
THE CORNERSTONE GROUP
BROOKSTONE PARTNERS
2601 South Bayshore Drive
Suite 725
Coconut Grove, FL 33133
MIKE BRINEGAR
mike.brinegar@cornerstonegrp.com
407.701.0517



IBI GROUP
524 S Gay Street, Suite 201, Knoxville, TN 37902
tel +1 865 522 2762 www.IBiplacemaking.com

© 2023 ARCADIS-IBI GROUP | LANDSCAPE ARCHITECTURE



Project: Silver Creek at Hardin Valley
Project #: 141635
Drawn By: CH, EE, AY Ck'd By: CB
Date: 2023.01.23 Scale: As Noted

Rev:	Description:	Date:
	TTCCA Submittal	2023.01.23
	TTCCA Resubmittal	2023.02.13

PLANTING PLAN

L1.1

TTCDA SITE PLAN

Gliding Hawk Lane
Knox County, TN 37932



2601 South Bayshore Drive
Suite 725
Coconut Grove, FL 33133

[illegible]

	DECIDUOUS / SHADE TREE	$\frac{1 2}{1.2.0}$
	ORNAMENTAL / FLOWERING TREE	$\frac{1 2}{1.2.0}$
	EVERGREEN TREE	$\frac{1 2}{1.2.0}$
	SHRUBS; SEE PLANT SCHEDULE FOR SPECIES IDENTIFICATION	$\frac{2 3}{1.2.1}$
	GROUNDCOVER / PERENNIALS; SEE PLANT SCHEDULE FOR SPECIES IDENTIFICATION	$\frac{5}{1.2.1}$
	LAWN SOD	$\frac{7}{1.2.1}$
	FLAGSTONE	$\frac{6}{1.2.1}$
	METAL BED EDGE	$\frac{9}{1.2.1}$
	PLANT SPECIES ID / QUANTITY	

1. ALL NEW PLANT MATERIAL SHALL CONFORM TO THE MINIMUM GUIDELINES ESTABLISHED FOR NURSERY STOCK PUBLISHED BY THE AMERICAN NURSERY & LANDSCAPE ASSOCIATION. ANSI Z-60.1.
2. ALL NEW PLANTS SHALL BE BALLED AND BURLAPPED UNLESS OTHERWISE NOTED ON THE PLANT SCHEDULE.
3. THE GENERAL CONTRACTOR SHALL SUPPLY ALL NEW PLANT MATERIAL IN QUANTITIES SUFFICIENT TO COMPLETE THE PLANTING SHOWN ON THE DRAWINGS.
4. ALL NEW PLANTS SHALL BE APPROVED BY THE OWNER'S REPRESENTATIVE PRIOR TO INSTALLATION.
5. THE GENERAL CONTRACTOR SHALL LOCATE AND VERIFY ALL EXISTING UTILITY LINES PRIOR TO PLANTING AND REPORT ANY CONFLICTS TO THE OWNER'S REPRESENTATIVE.
6. TREES SHALL BEAR SAME RELATIONSHIP TO FINISH GRADE PLUS PLANTING SOIL AS THEY BORE TO PREVIOUS GRADE. SEE DECIDUOUS TREE PLANTING DETAILS.
7. STAKE LOCATION OF ALL TREES AND PLANT BED LINES FOR APPROVAL BY THE OWNER'S REPRESENTATIVE PRIOR TO THE COMMENCEMENT OF PLANTING.
8. ALL PLANT BEDS ARE TO RECEIVE MULCH AS SPECIFIED.
9. ANY PROPOSED SUBSTITUTIONS OF PLANT SPECIES SHALL BE MADE ONLY AS APPROVED BY THE OWNER'S REPRESENTATIVE.
10. PREPARE ALL PLANT BEDS WITH PLANTING SOIL TO A MINIMUM DEPTH MATCHING THE DEPTH OF ROOT BALLS. PLANTING SOIL SHALL BE CONTINUOUS WITHIN EACH PLANT BED.
11. ANY EXISTING INVASIVE SPECIES SHOULD BE PROPERLY REMOVED FROM THE SITE.




524 S Gay Street, Suite 201, Knoxville, TN 37902
tel +1 865 522 2752 www.IBiplacemaking.com

Project #: 141635	
Drawn By: CH, EE, AY	Ck'd By: CB
Date: 2023.01.23	Scale: As Noted

[illegible]

L1.2

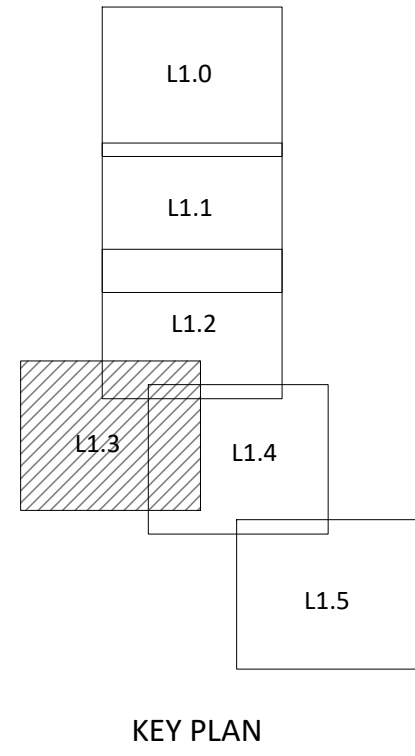


PLANTING LEGEND

	DECIDUOUS / SHADE TREE	(1)2 (12.0)
	ORNAMENTAL / FLOWERING TREE	(1)2 (12.0)
	EVERGREEN TREE	(1)2 (12.0)
	SHRUBS; SEE PLANT SCHEDULE FOR SPECIES IDENTIFICATION	(2)3 (12.1)
	GROUNDCOVER / PERENNIALS; SEE PLANT SCHEDULE FOR SPECIES IDENTIFICATION	(5) (12.1)
	LAWN SOD	(7) (12.1)
	FLAGSTONE	(6) (12.1)
	METAL BED EDGE	(9) (12.1)
	PLANT SPECIES ID / QUANTITY	

PLANTING NOTES:

- ALL NEW PLANT MATERIAL SHALL CONFORM TO THE MINIMUM GUIDELINES ESTABLISHED FOR NURSERY STOCK PUBLISHED BY THE AMERICAN NURSERY & LANDSCAPE ASSOCIATION. ANSI Z-60.1.
- ALL NEW PLANTS SHALL BE BALLED AND BURLAPPED UNLESS OTHERWISE NOTED ON THE PLANT SCHEDULE.
- THE GENERAL CONTRACTOR SHALL SUPPLY ALL NEW PLANT MATERIAL IN QUANTITIES SUFFICIENT TO COMPLETE THE PLANTING SHOWN ON THE DRAWINGS.
- ALL NEW PLANTS SHALL BE APPROVED BY THE OWNER'S REPRESENTATIVE PRIOR TO INSTALLATION.
- THE GENERAL CONTRACTOR SHALL LOCATE AND VERIFY ALL EXISTING UTILITY LINES PRIOR TO PLANTING AND REPORT ANY CONFLICTS TO THE OWNER'S REPRESENTATIVE.
- TREES SHALL BEAR SAME RELATIONSHIP TO FINISH GRADE PLUS PLANTING SOIL AS THEY BORE TO PREVIOUS GRADE. SEE DECIDUOUS TREE PLANTING DETAILS.
- STAKE LOCATION OF ALL TREES AND PLANT BED LINES FOR APPROVAL BY THE OWNER'S REPRESENTATIVE PRIOR TO THE COMMENCEMENT OF PLANTING.
- ALL PLANT BEDS ARE TO RECEIVE MULCH AS SPECIFIED.
- ANY PROPOSED SUBSTITUTIONS OF PLANT SPECIES SHALL BE MADE ONLY AS APPROVED BY THE OWNER'S REPRESENTATIVE.
- PREPARE ALL PLANT BEDS WITH PLANTING SOIL TO A MINIMUM DEPTH MATCHING THE DEPTH OF ROOT BALLS. PLANTING SOIL SHALL BE CONTINUOUS WITHIN EACH PLANT BED.
- ANY EXISTING INVASIVE SPECIES SHOULD BE PROPERLY REMOVED FROM THE SITE.

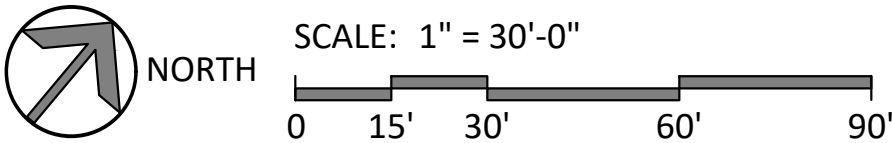

SILVER CREEK
AT HARDIN VALLEY
TTCCA SITE PLAN
Gliding Hawk Lane
Knox County, TN 37932

Client:
THE CORNERSTONE GROUP
BROOKSTONE PARTNERS
2601 South Bayshore Drive
Suite 725
Coconut Grove, FL 33133
MIKE BRINEGAR
mike.brinegar@cornerstonegrp.com
407.701.0517



IBI GROUP
524 S Gay Street, Suite 201, Knoxville, TN 37902
tel +1 865 522 2752 www.ibiplacemaking.com

© 2023 ARCADIS-IBI GROUP | LANDSCAPE ARCHITECTURE



Project: Silver Creek at Hardin Valley
Project #: 141635
Drawn By: CH, EE, AY Ck'd By: CB
Date: 2023.01.23 Scale: As Noted

Rev:	Description:	Date:
	TTCCA Submittal	2023.01.23
	TTCCA Resubmittal	2023.02.13

PLANTING PLAN

L1.3

TTCDA SITE PLAN

Gliding Hawk Lane
Knox County, TN 37932



2601 South Bayshore Drive
Suite 725
Coconut Grove, FL 33133



	DECIDUOUS / SHADE TREE	$\frac{1 2}{1.2.0}$
	ORNAMENTAL / FLOWERING TREE	$\frac{1 2}{1.2.0}$
	EVERGREEN TREE	$\frac{1 2}{1.2.0}$
	SHRUBS; SEE PLANT SCHEDULE FOR SPECIES IDENTIFICATION	$\frac{2 3}{1.2.1}$
	GROUNDCOVER / PERENNIALS; SEE PLANT SCHEDULE FOR SPECIES IDENTIFICATION	$\frac{5}{1.2.1}$
	LAWN SOD	$\frac{7}{1.2.1}$
	FLAGSTONE	$\frac{6}{1.2.1}$
	METAL BED EDGE	$\frac{9}{1.2.1}$
	PLANT SPECIES ID / QUANTITY	

1. ALL NEW PLANT MATERIAL SHALL CONFORM TO THE MINIMUM GUIDELINES ESTABLISHED FOR NURSERY STOCK PUBLISHED BY THE AMERICAN NURSERY & LANDSCAPE ASSOCIATION. ANSI Z-60.1.
2. ALL NEW PLANTS SHALL BE BALLED AND BURLAPPED UNLESS OTHERWISE NOTED ON THE PLANT SCHEDULE.
3. THE GENERAL CONTRACTOR SHALL SUPPLY ALL NEW PLANT MATERIAL IN QUANTITIES SUFFICIENT TO COMPLETE THE PLANTING SHOWN ON THE DRAWINGS.
4. ALL NEW PLANTS SHALL BE APPROVED BY THE OWNER'S REPRESENTATIVE PRIOR TO INSTALLATION.
5. THE GENERAL CONTRACTOR SHALL LOCATE AND VERIFY ALL EXISTING UTILITY LINES PRIOR TO PLANTING AND REPORT ANY CONFLICTS TO THE OWNER'S REPRESENTATIVE.
6. TREES SHALL BEAR SAME RELATIONSHIP TO FINISH GRADE PLUS PLANTING SOIL AS THEY BORE TO PREVIOUS GRADE. SEE DECIDUOUS TREE PLANTING DETAILS.
7. STAKE LOCATION OF ALL TREES AND PLANT BED LINES FOR APPROVAL BY THE OWNER'S REPRESENTATIVE PRIOR TO THE COMMENCEMENT OF PLANTING.
8. ALL PLANT BEDS ARE TO RECEIVE MULCH AS SPECIFIED.
9. ANY PROPOSED SUBSTITUTIONS OF PLANT SPECIES SHALL BE MADE ONLY AS APPROVED BY THE OWNER'S REPRESENTATIVE.
10. PREPARE ALL PLANT BEDS WITH PLANTING SOIL TO A MINIMUM DEPTH MATCHING THE DEPTH OF ROOT BALLS. PLANTING SOIL SHALL BE CONTINUOUS WITHIN EACH PLANT BED.
11. ANY EXISTING INVASIVE SPECIES SHALL BE PROPERLY REMOVED FROM THE SITE.




524 S Gay Street, Suite 201, Knoxville, TN 37902
tel +1 865 522 2752 www.IBiplacemaking.com

Project #: 141635	
Drawn By: CH, EE, AY	Ck'd By: CB
Date: 2023.01.23	Scale: As Noted

[illegible]

L1.4

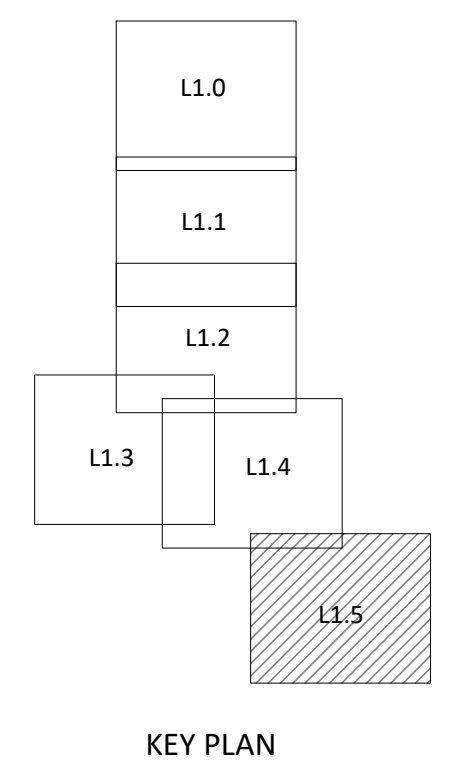


PLANTING LEGEND

	DECIDUOUS / SHADE TREE	(1)2 (2.0)
	ORNAMENTAL / FLOWERING TREE	(1)2 (2.0)
	EVERGREEN TREE	(1)2 (2.0)
	SHRUBS; SEE PLANT SCHEDULE FOR SPECIES IDENTIFICATION	(2)3 (2.1)
	GROUNDCOVER / PERENNIALS; SEE PLANT SCHEDULE FOR SPECIES IDENTIFICATION	(5) (2.1)
	LAWN SOD	(7) (2.1)
	FLAGSTONE	(6) (2.1)
	METAL BED EDGE	(9) (2.1)
	PLANT SPECIES ID / QUANTITY	

PLANTING NOTES:

- ALL NEW PLANT MATERIAL SHALL CONFORM TO THE MINIMUM GUIDELINES ESTABLISHED FOR NURSERY STOCK PUBLISHED BY THE AMERICAN NURSERY & LANDSCAPE ASSOCIATION. ANSI Z-60.1.
- ALL NEW PLANTS SHALL BE BALLED AND BURLAPPED UNLESS OTHERWISE NOTED ON THE PLANT SCHEDULE.
- THE GENERAL CONTRACTOR SHALL SUPPLY ALL NEW PLANT MATERIAL IN QUANTITIES SUFFICIENT TO COMPLETE THE PLANTING SHOWN ON THE DRAWINGS.
- ALL NEW PLANTS SHALL BE APPROVED BY THE OWNER'S REPRESENTATIVE PRIOR TO INSTALLATION.
- THE GENERAL CONTRACTOR SHALL LOCATE AND VERIFY ALL EXISTING UTILITY LINES PRIOR TO PLANTING AND REPORT ANY CONFLICTS TO THE OWNER'S REPRESENTATIVE.
- TREES SHALL BEAR SAME RELATIONSHIP TO FINISH GRADE PLUS PLANTING SOIL AS THEY BORE TO PREVIOUS GRADE. SEE DECIDUOUS TREE PLANTING DETAILS.
- STAKE LOCATION OF ALL TREES AND PLANT BED LINES FOR APPROVAL BY THE OWNER'S REPRESENTATIVE PRIOR TO THE COMMENCEMENT OF PLANTING.
- ALL PLANT BEDS ARE TO RECEIVE MULCH AS SPECIFIED.
- ANY PROPOSED SUBSTITUTIONS OF PLANT SPECIES SHALL BE MADE ONLY AS APPROVED BY THE OWNER'S REPRESENTATIVE.
- PREPARE ALL PLANT BEDS WITH PLANTING SOIL TO A MINIMUM DEPTH MATCHING THE DEPTH OF ROOT BALLS. PLANTING SOIL SHALL BE CONTINUOUS WITHIN EACH PLANT BED.
- ANY EXISTING INVASIVE SPECIES SHOULD BE PROPERLY REMOVED FROM THE SITE.

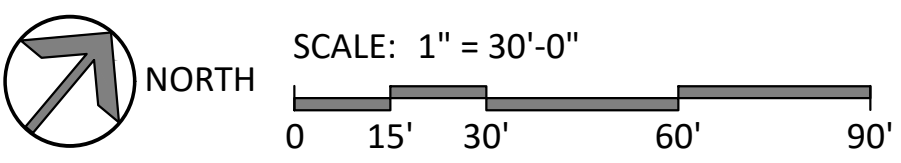

**SILVER CREEK
AT HARDIN VALLEY**
TTEDA SITE PLAN
Gliding Hawk Lane
Knox County, TN 37932

Client:
THE CORNERSTONE GROUP
BROOKSTONE PARTNERS
2601 South Bayshore Drive
Suite 725
Coconut Grove, FL 33133
MIKE BRINEGAR
mike.brinegar@cornerstonegrp.com
407.701.0517



IBI GROUP
524 S Gay Street, Suite 201, Knoxville, TN 37902
tel +1 865 522 2762 www.IBiplacemaking.com

© 2023 ARCADIS-IBI GROUP | LANDSCAPE ARCHITECTURE





Project: Silver Creek at Hardin Valley
Project #: 141635
Drawn By: CH, EE, AY Ck'd By: CB
Date: 2023.01.23 Scale: As Noted

Rev:	Description:	Date:
TTEDA Submittal		2023.01.23
TTEDA Resubmittal		2023.02.13

PLANTING PLAN


L1.5

 PLANT SCHEDULE							
SYMB.	QTY.	ABBREV.	SCIENTIFIC NAME	COMMON NAME	MIN. SIZE	SPACING	NOTES
LARGE DECIDUOUS SHADE TREES							
	80 EA	ACE RUB	<i>Acer rubrum</i> 'October Glory'	October Glory Red Maple	2" CAL.		B&B; CENTRAL LEADER; FULL; WELL BRANCHED
	16 EA	LIR TUL	<i>Liriodendron tulipifera</i>	Tulip Poplar	2" CAL.		
	27 EA	LIQ STY	<i>Liquidambar styraciflua</i> 'Rotundiloba'	Rotundiloba Sweetgum	2" CAL.		
	72 EA	QUE PHE	<i>Quercus phellos</i> 'Hightower'	Hightower Willow Oak	2" CAL.		
	7 EA	ULM AME	<i>Ulmus americana</i> 'Princeton'	Princeton American Elm	2" CAL.		
202 TOTAL							
MEDIUM DECIDUOUS TREES							
	46 EA	ULM PAR	<i>Ulmus parvifolia</i> 'Allee'	Allee Lacebark Elm	2" CAL.		B&B; CENTRAL LEADER; FULL; WELL BRANCHED
46 TOTAL							
MEDIUM EVERGREEN TREES							
	25 EA	CUP SEM	<i>Cupressus sempervirens</i>	Italian Cypress	8' HT.	SEE PLANTING PLANS	B&B; FULL TO GROUND
	65 EA	JUN VIR	<i>Juniperus virginiana</i>	Eastern Red Cedar	8' HT.		
	22 EA	MAG BRA	<i>Magnolia grandiflora</i> 'Bracken's Brown'	Bracken's Brown Beauty Magnolia	8' HT.		
	21 EA	MAG GRA	<i>Magnolia grandiflora</i>	Southern Magnolia	8' HT.		
133 TOTAL							
SMALL EVERGREEN TREES							
	19 EA	PIC ABI	<i>Picea abies</i> 'Cupressina'	Columnar Norway Spruce	8' HT.	SEE PLANTING PLANS	B&B; FULL TO GROUND
19 TOTAL							
SMALL ORNAMENTAL TREES							
	37 EA	COR BRA	<i>Cornus florida</i> 'Cherokee Brave'	Cherokee Brave Dogwood	10' MIN. HT.	SEE PLANTING PLANS	B&B; MULTI-STEM
	70 EA	COR FLO	<i>Cornus florida</i> 'Cherokee Princess'	Cherokee Princess Dogwood	10' MIN. HT.		
	47 EA	CER CAN	<i>Cercis canadensis</i> 'Forest Pansy'	Forest Pansy Redbud	10' MIN. HT.		
	154	TOTAL					
EVERGREEN SHRUBS							
	126 EA	BUX MIC	<i>Buxus microphylla</i> var. <i>japonica</i> 'Winter Gem'	Winter Gem Boxwood	#5 CONT.	3' O.C.	24" HT.× 24" SPD. MIN.
	255 EA	CEP HAR	<i>Cephalotaxus harringtonia</i> 'Duke Gardens'	Duke Gardens Yew	#5 CONT.	4' O.C.	18" HT.× 24" SPD. MIN.
	239 EA	ILE COR	<i>Ilex cornuta</i> 'Carissa'	Carissa Holly	#5 CONT.	3' O.C.	18" HT.× 18" SPD. MIN.
	337 EA	ILE VER	<i>Ilex verticillata</i> 'Nana'	Nana Winterberry Holly	#5 CONT.	4' O.C.	18" HT.× 18" SPD. MIN.
	176 EA	ILE VOM	<i>Ilex vomitoria</i> 'Stoke's Dwarf'	Stoke's Dwarf Yaupon Holly	#5 CONT.	3' O.C.	18" HT.× 18" SPD. MIN.
	351 EA	PRU LAU	<i>Prunus laurocerasus</i> 'Otto Luyken'	Otto Luyken Laurel	#5 CONT.	4' O.C.	18" HT.× 24" SPD. MIN.
	603 EA	TAX BAC	<i>Taxus baccata</i> 'Repandens'	Repandens English Yew	#5 CONT.	4' O.C.	18" HT.× 24" SPD. MIN.
2,087 TOTAL							
DECIDUOUS SHRUBS							
	46 EA	FOT GAR	<i>Fothergilla gardenii</i> 'Mt. Airy'	Mt. Airy Fothergilla	#5 CONT.	3' O.C.	18" HT x 12" SPD. MIN.
	36 EA	ITE VIR	<i>Itea virginica</i> 'Henry's Garnette'	Henry's Garnette Sweetspire	#5 CONT.	3' O.C.	24" HT x 18" SPD. MIN.
	45 EA	ROS RAD	<i>Rosa radrazz</i> 'Knockout'	Knockout Rose	#5 CONT.	3' O.C.	18" HT x 18" SPD. MIN.
	127	TOTAL					
GROUNDCOVER / PERENNIALS / BULBS							
	750 EA	HYP CAL	<i>Hypericum calycinum</i> 'NCHC1'	Golden Rule Saint John's Wart	1 GAL.	12" O.C.	6" HT. MIN.
	6177 EA	ISO FLU	<i>Isotoma fluviatilis</i>	Blue Star Creeper	1 GAL.	12" O.C.	6-12" SPD.
	1111 EA	JUN HOR	<i>Juniperus horizontalis</i> 'Blue Chip'	Blue Chip Juniper	3 GAL.	24" O.C.	18" SPD.
	22178 EA	LIR MUS	<i>Liriope muscari</i> 'Big Blue'	Big Blue Liriope	1 GAL.	12" O.C.	6" HT. MIN.
	2264 EA	OPH JAP	<i>Ophiopogon japonicus</i> 'Nanus'	Dwarf Mondo Grass	1 GAL.	12" O.C.	6" HT. MIN.
	3267 EA	PAC TER	<i>Pachysandra terminalis</i> 'Green Sheen'	Green Sheen Pachysandra	1 GAL.	18" O.C.	6" HT. MIN.
35,747 TOTAL							
MEADOW / LAWN SEED							
	12783 SF	ART TRF	ARTIFICIAL TURF				
	187,039 SF	TRF MIX	TURF TYPE FESCUE SEED		SEEDING RATE = 350 PLS LBS/ACRE		
MISC ACCESSORIES							
	7795 LF		BLACK METAL BED EDGING; SEE PLANS, DETAILS, AND SPECIFICATIONS				
	1850 SF		FLAGSTONE				

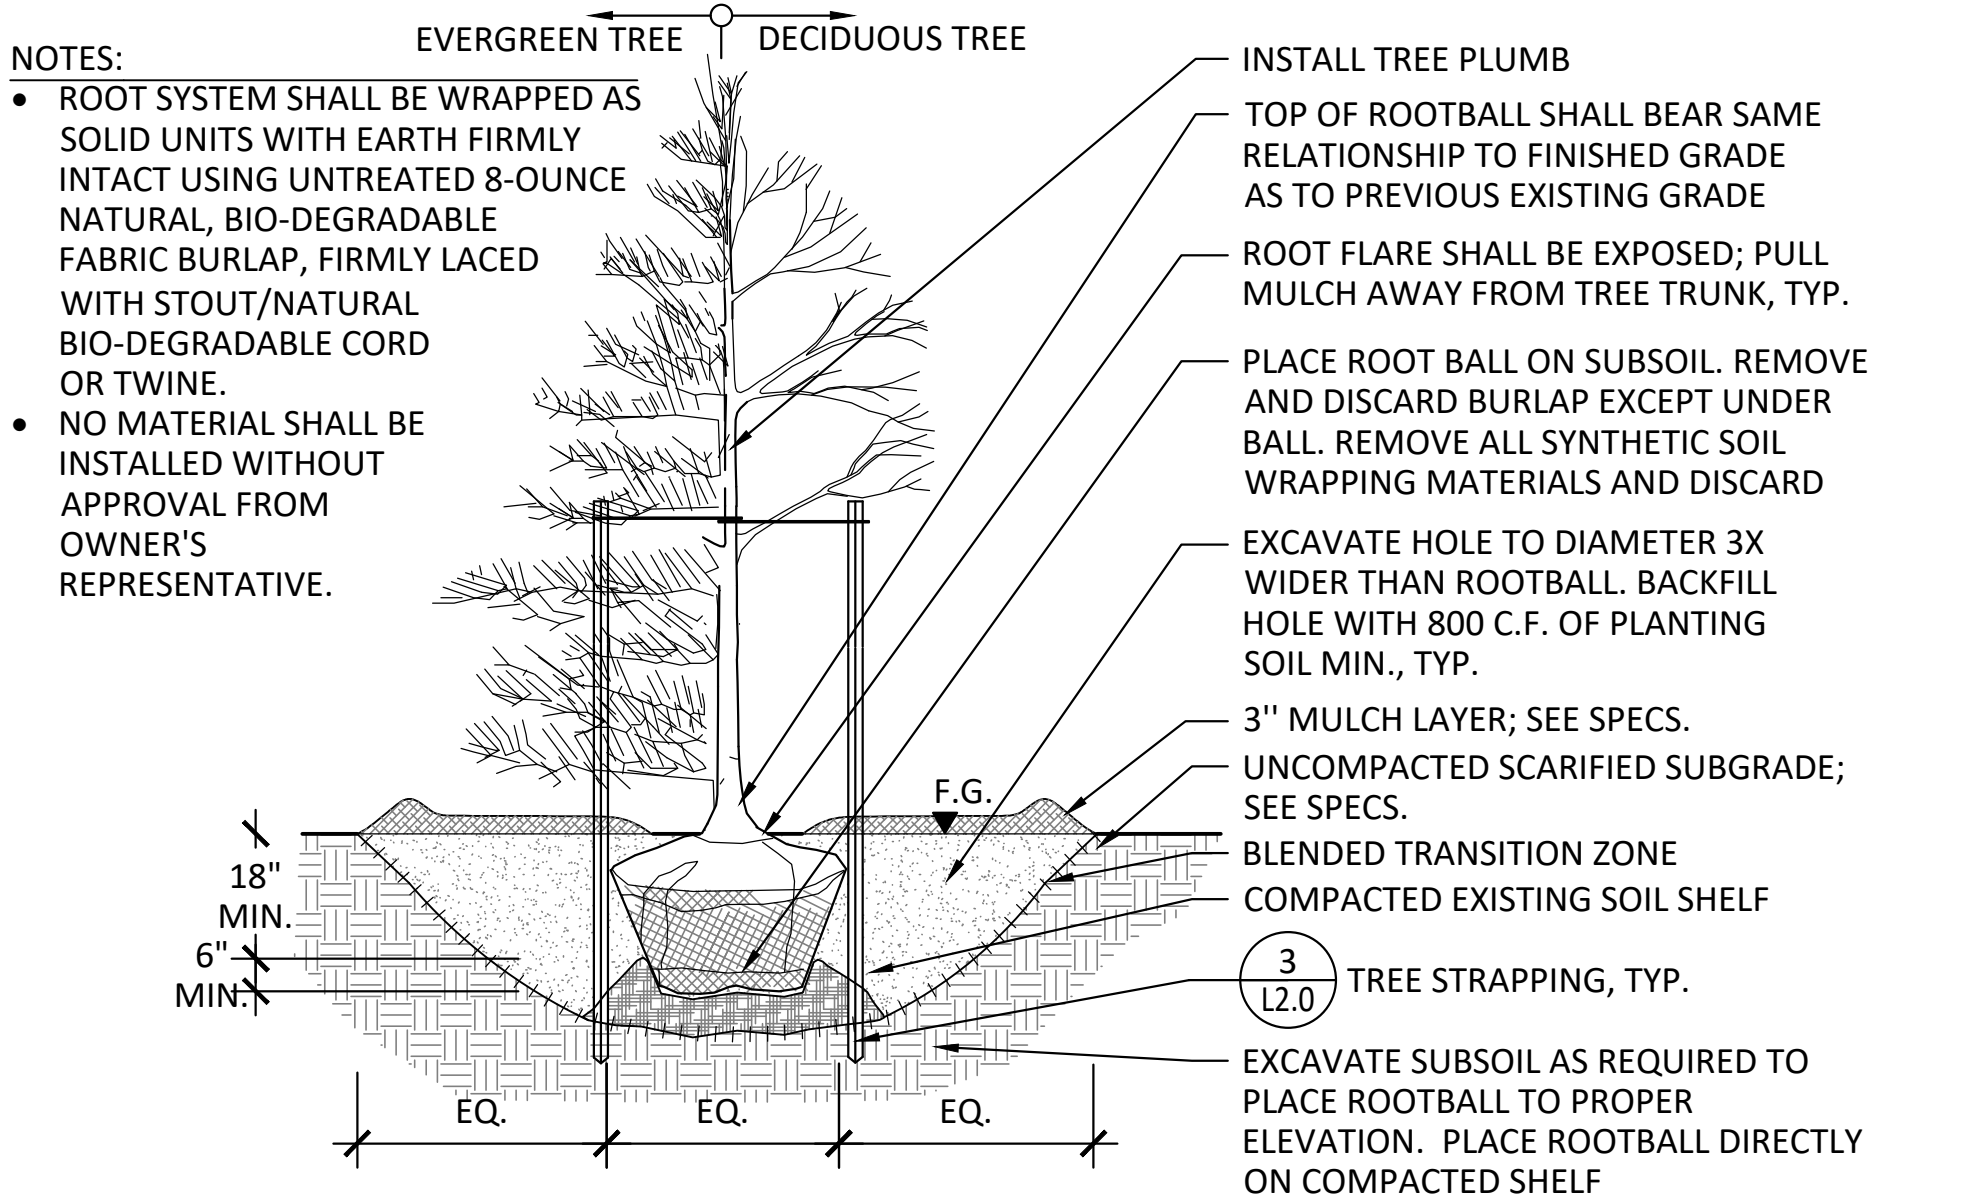


1 TREE PLANTING

N.T.S.

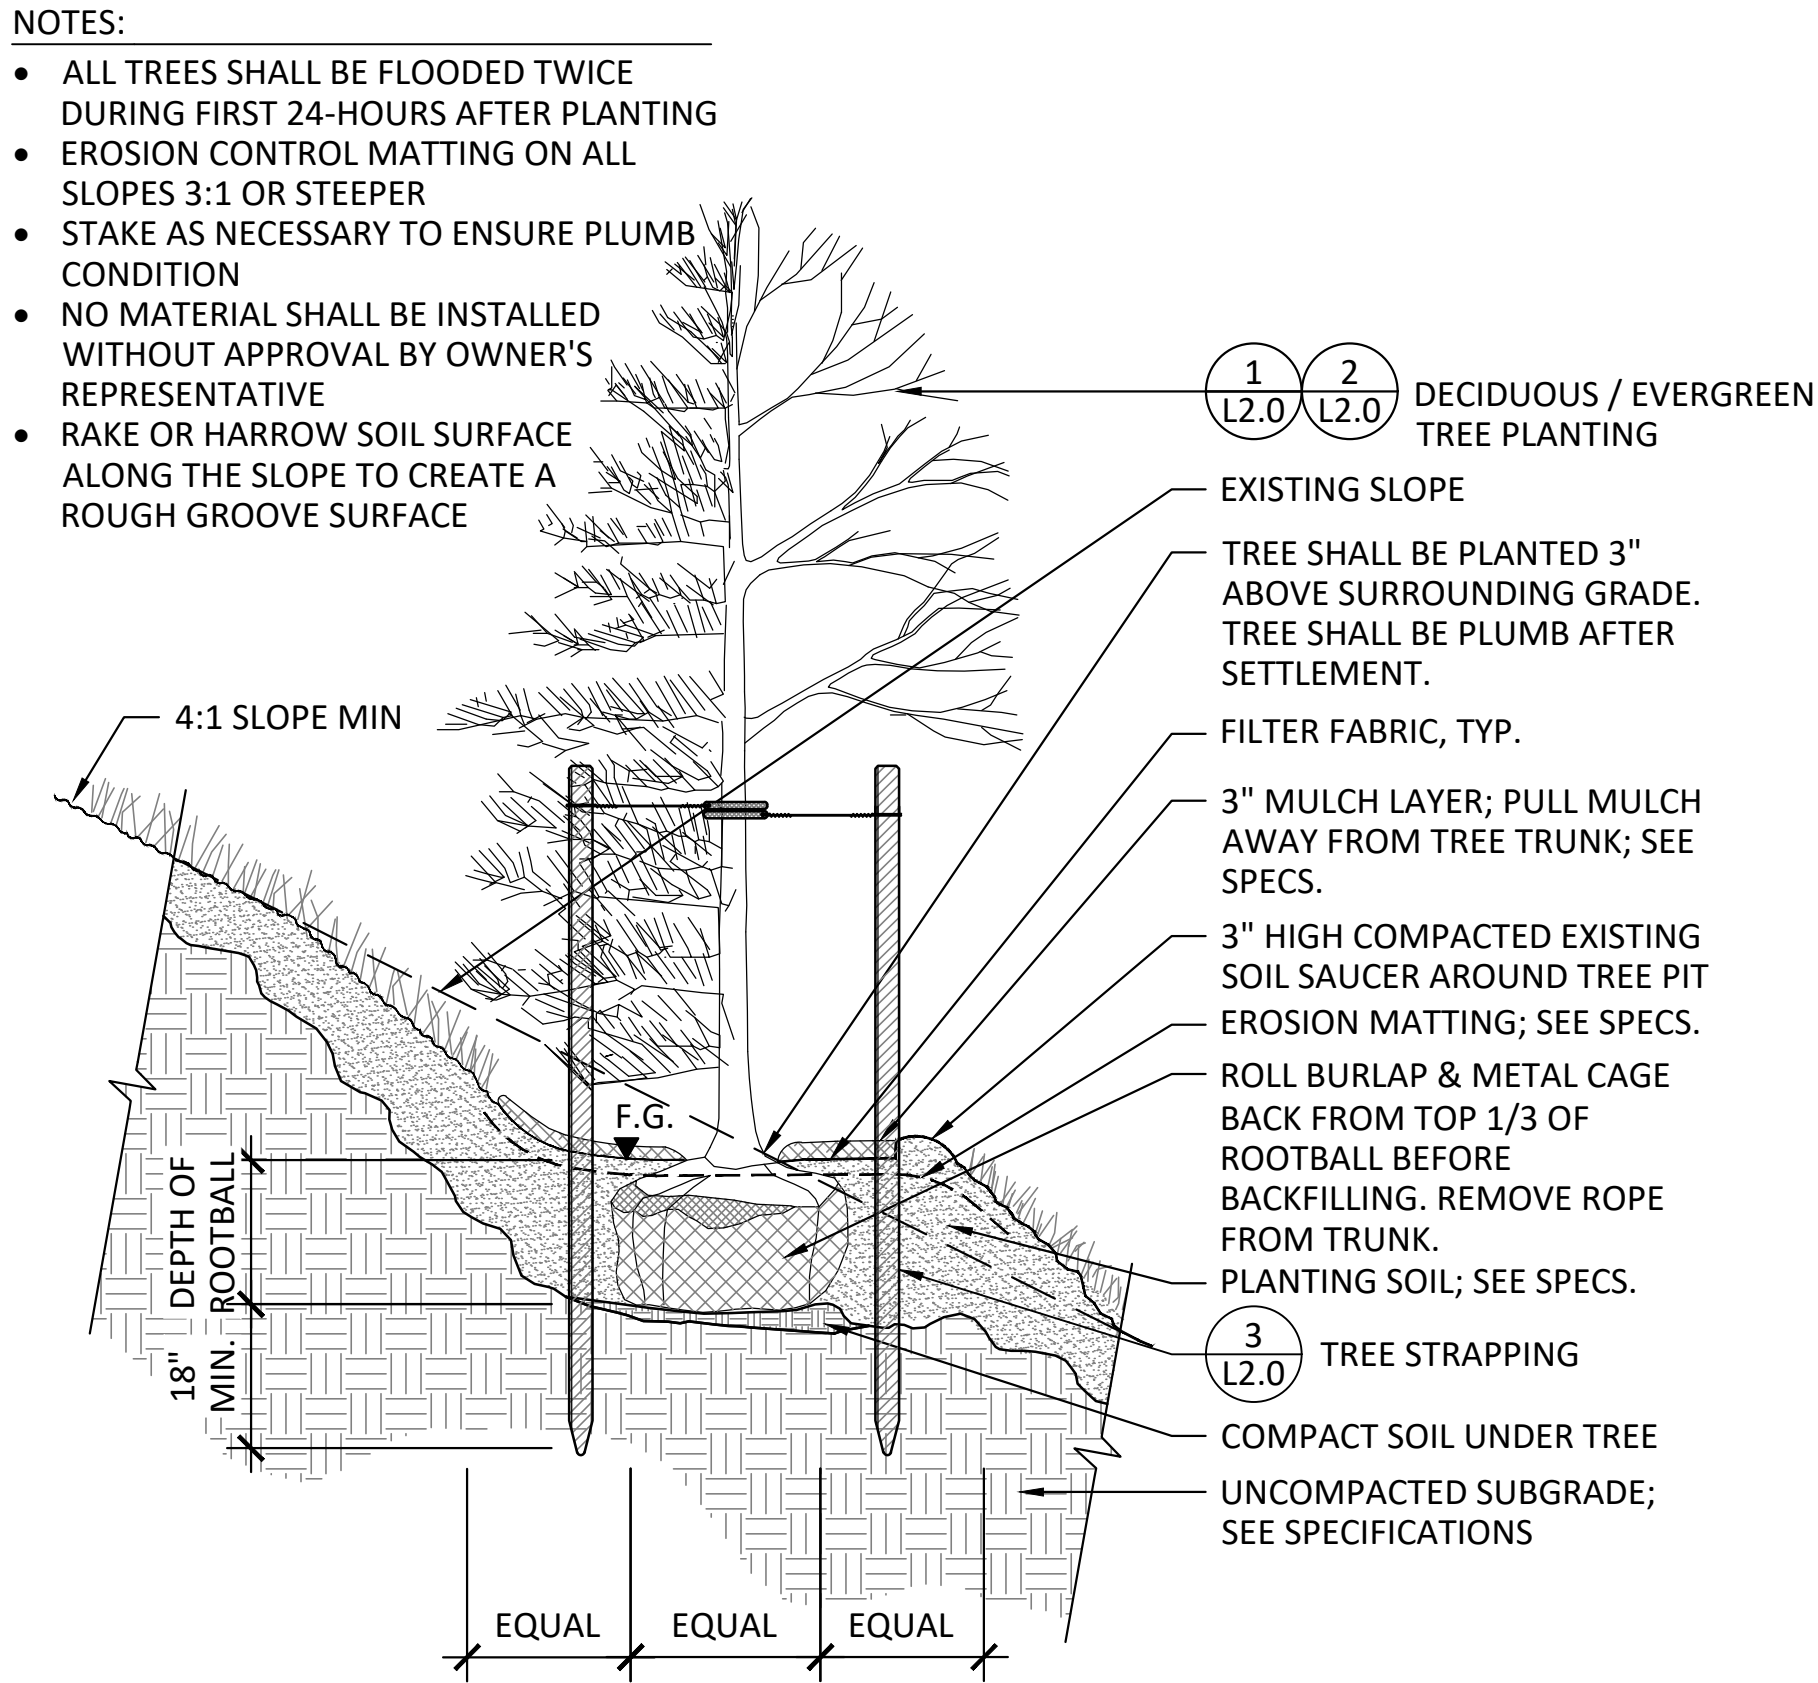

2 TREE PLANTING ON SLOPE

N.T.S.

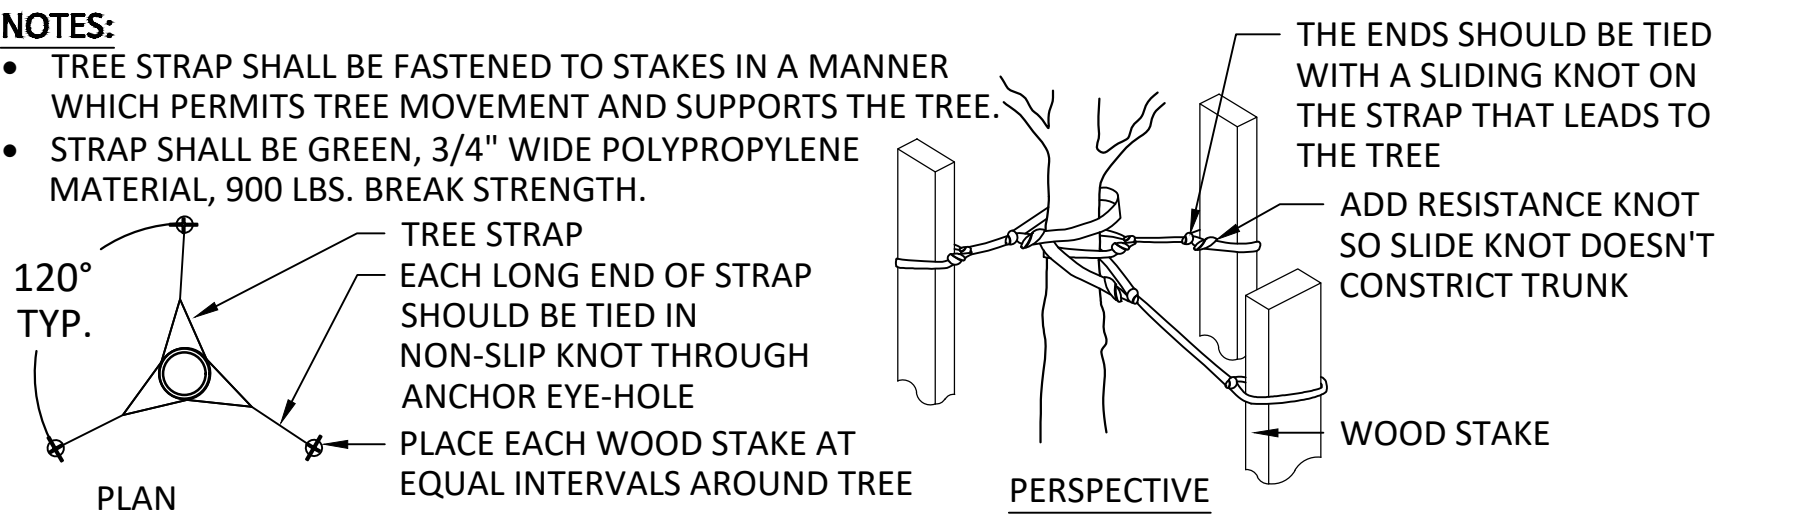

3 TREE STRAPPING

N.T.S.

SILVER CREEK AT HARDIN VALLEY

TTCDA SITE PLAN

Gliding Hawk Lane
Knox County, TN 37932

Client:



BROOKSTONE PARTNERS

2601 South Bayshore Drive
Suite 725
Coconut Grove, FL 33133

MIKE BRINEGAR
mike.brinegar@cornerstonegrp.com
407.701.0517



IBI GROUP

524 S Gay Street, Suite 201, Knoxville, TN 37902
tel +1 865 522 2752 www.IBiplacemaking.com

© 2023 ARCADIS-IBI GROUP | LANDSCAPE ARCHITECTURE



Project: Silver Creek at Hardin Valley

Project #: 141635

Drawn By: CH, EE, AY Ck'd By: CB

Date: 2023.01.23 Scale: As Noted

Rev:	Description:	Date:
	TTCDA Submittal	2023.01.23
	TTCDA Resubmittal	2023.02.13

PLANTING DETAILS

L2.0

Gliding Hawk Lane
Knox County, TN 37932

MIKE BRINEGAR
mike.brinegar@cornerstonegrp.com
407.701.0517



- ## 2 SHRUB PLANTING

- ### 3 SHRUB PLANTING ON SLOPE



- 5** GROUNDCOVER / PERENNIAL PLANTING
N.T.S.



- ## 7 LAWN SOD / MEADOW SEED PLANTING



524 S Gay Street, Suite 201, Knoxville, TN 37902
tel +1 865 522 2752 www.IBIplacemaking.com

TTCDA Submittal	2023.01.23
TTCDA Resubmittal	2023.02.13

L2.1