


BARBER McMURRY architects since 1915

> 505 Market St Suite 300 Knoxville, TN 37902 t 865.934.1915 f 865.546.0242 bma1915.com

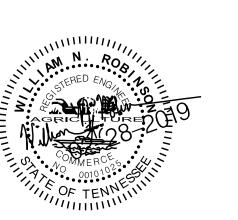

PROJECT NUMBER

PROJECT NAME

3-I-19-UR PROJECT ADDRESS

BAKER AVENUE KNOXVILLE, TN


WILL ROBINSON & ASSOCIATES

131 Brentwood Dr Oak Ridge, TN 37830 (865) 386-4200

PARTNER-IN-CHARGE PROJECT MANAGER DRAWN BY REVIEWED BY TWM/MWD ISSUE DATE **REVISIONS** 02.04.2019 02.28.2019 UOR COMMENTS

> C102 SITE LAYOUT PLAN

©2017 BARBERMcMURRY architect

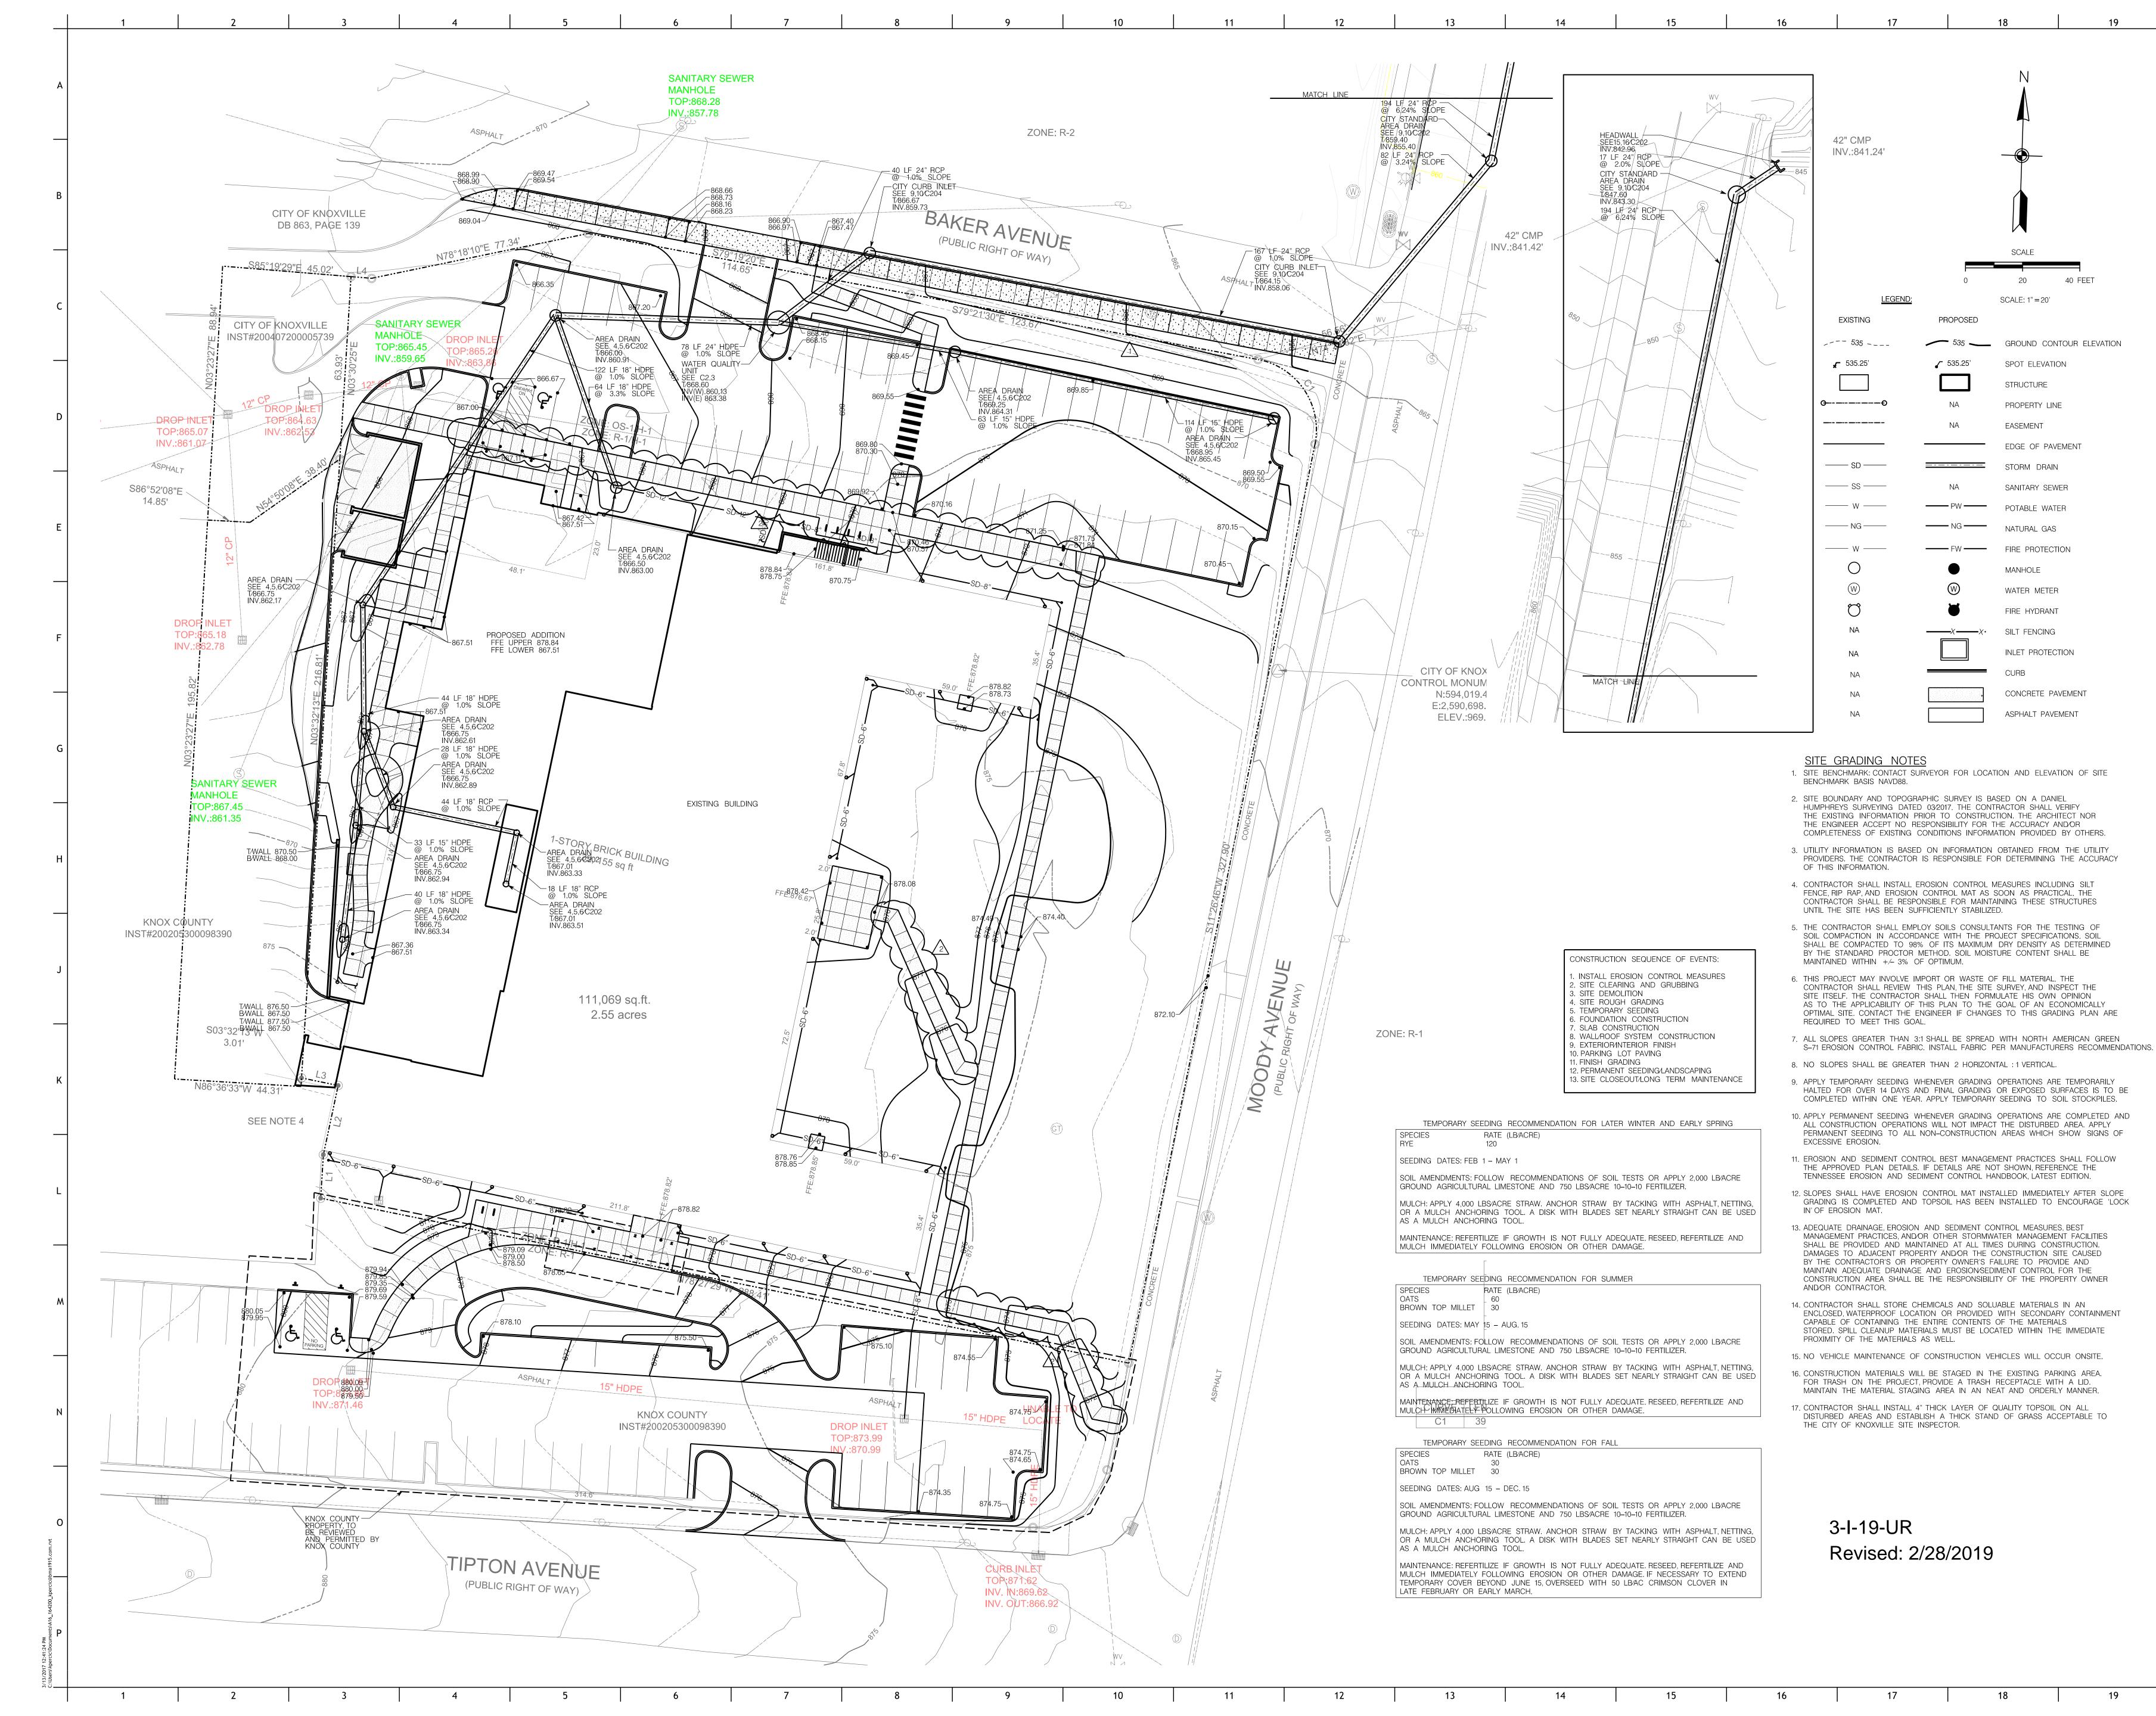



505 Market St Suite 300 Knoxville, TN 37902 t 865.934.1915 f 865.546.0242

bma1915.com

SCALE: 1" = 20'

SPOT ELEVATION

PROPERTY LINE

EDGE OF PAVEMENT

SANITARY SEWER

POTABLE WATER

NATURAL GAS

FIRE PROTECTION

WATER METER

FIRE HYDRANT

SILT FENCING

INLET PROTECTION

CONCRETE PAVEMENT

ASPHALT PAVEMENT


MANHOLE

STRUCTURE

EASEMENT

**5**35.25'

GROUND CONTOUR ELEVATION

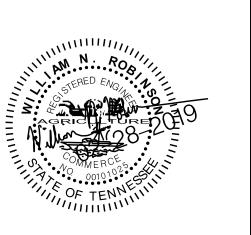

PROJECT NUMBER

3-I-19-UR

PROJECT NAME SOUTH YOUNG HIGH SCHOOL SENIOR LIVING

PROJECT ADDRESS BAKER AVENUE KNOXVILLE, TN


WILL ROBINSON


& ASSOCIATES 131 Brentwood Dr Oak Ridge, TN 37830 (865) 386-4200

PARTNER-IN-CHARGE REVIEWED BY TWM/MWD ISSUE DATE REVISIONS <u>/1\</u> 02.04.2019 ADDED PARKING 02.28.2019 UOR COMMENTS

SITE GRADING PLAN


©2017 BARBERMcMURRY architects

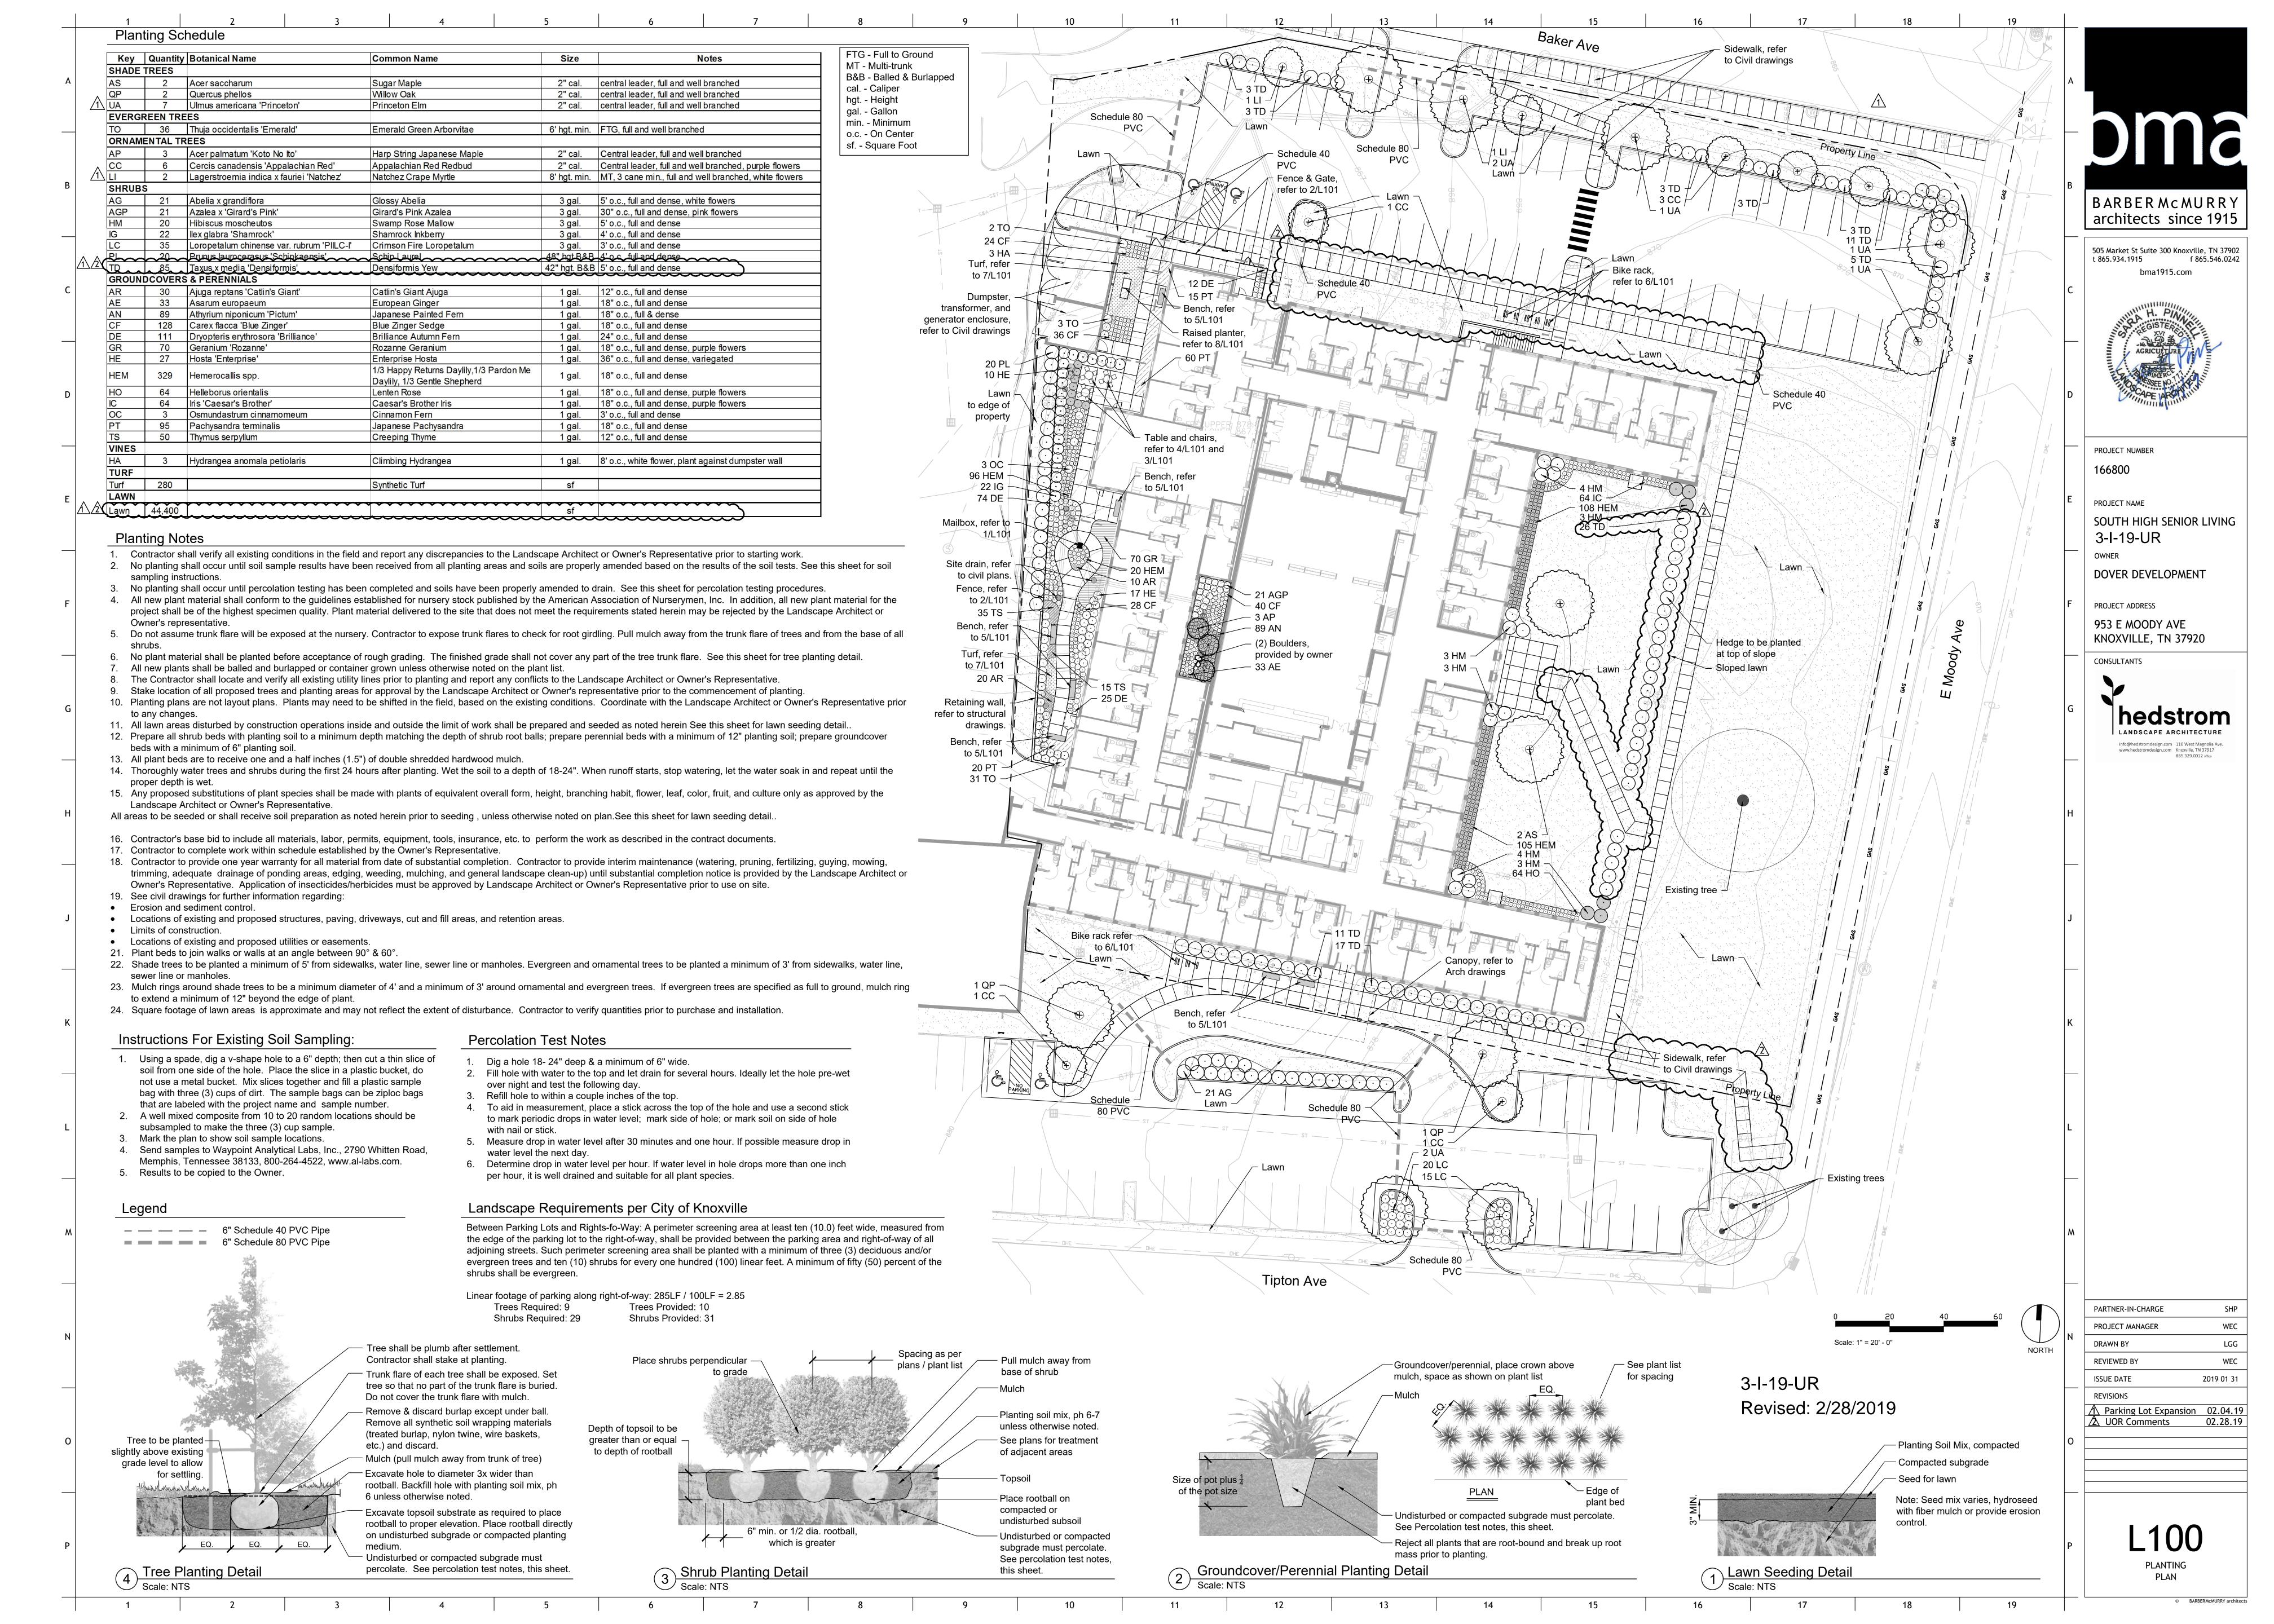

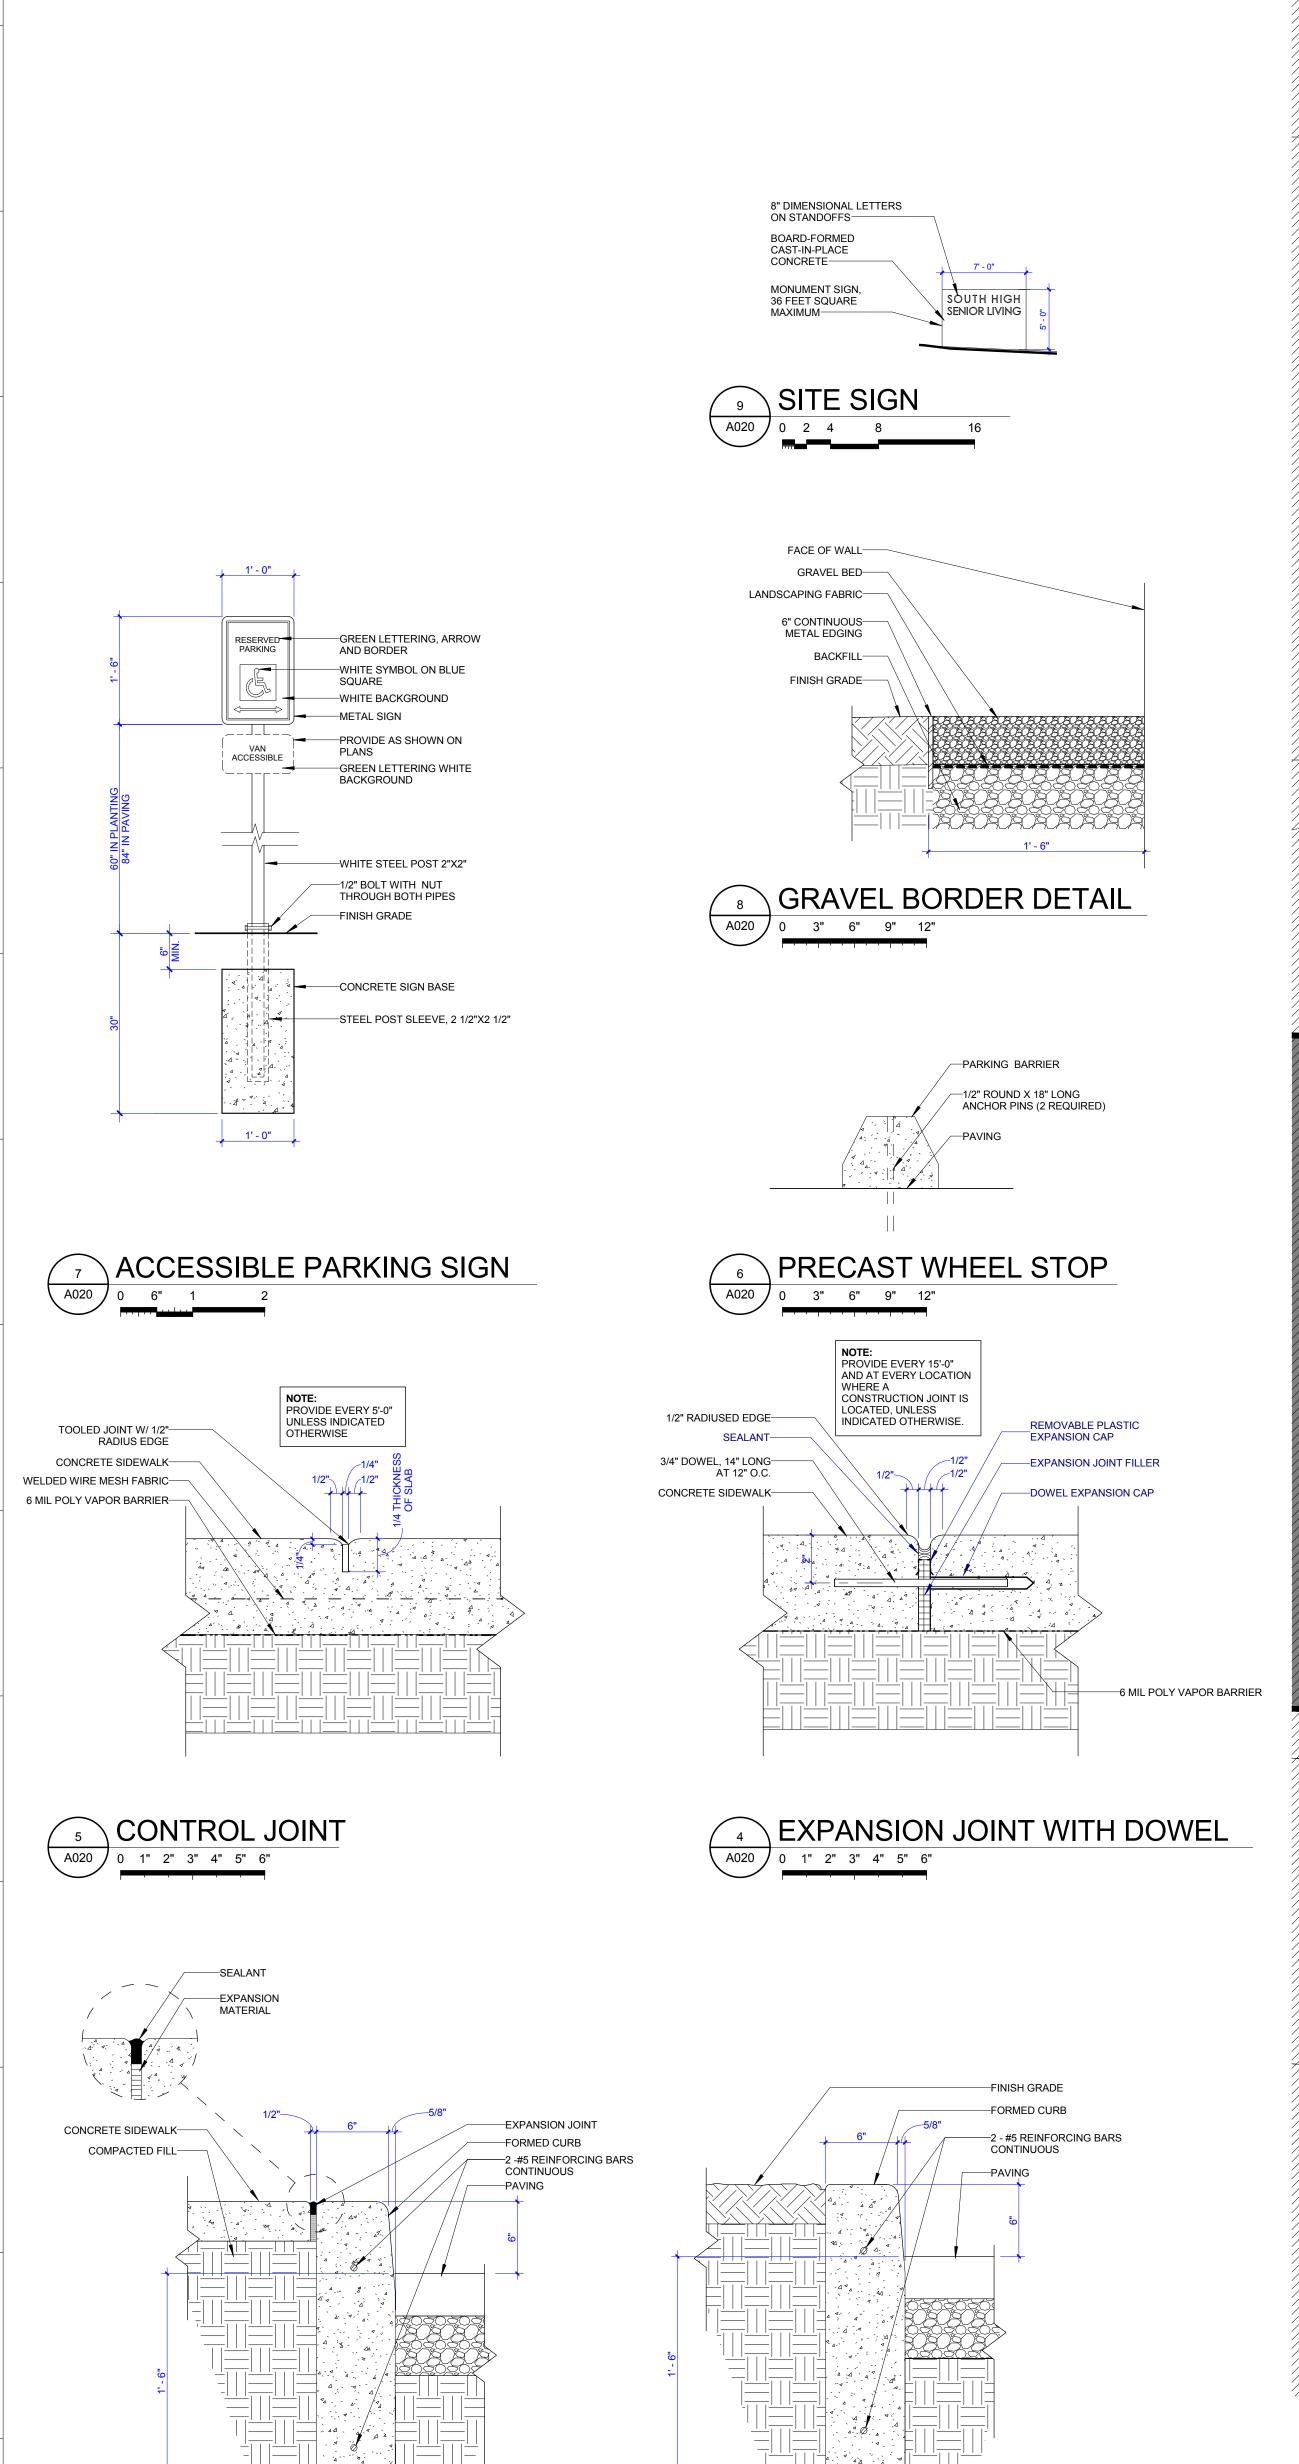

2 CURB @ LAWN
0 3" 6" 9" 12"

3 CURB @ WALK
0 3" 6" 9" 12"

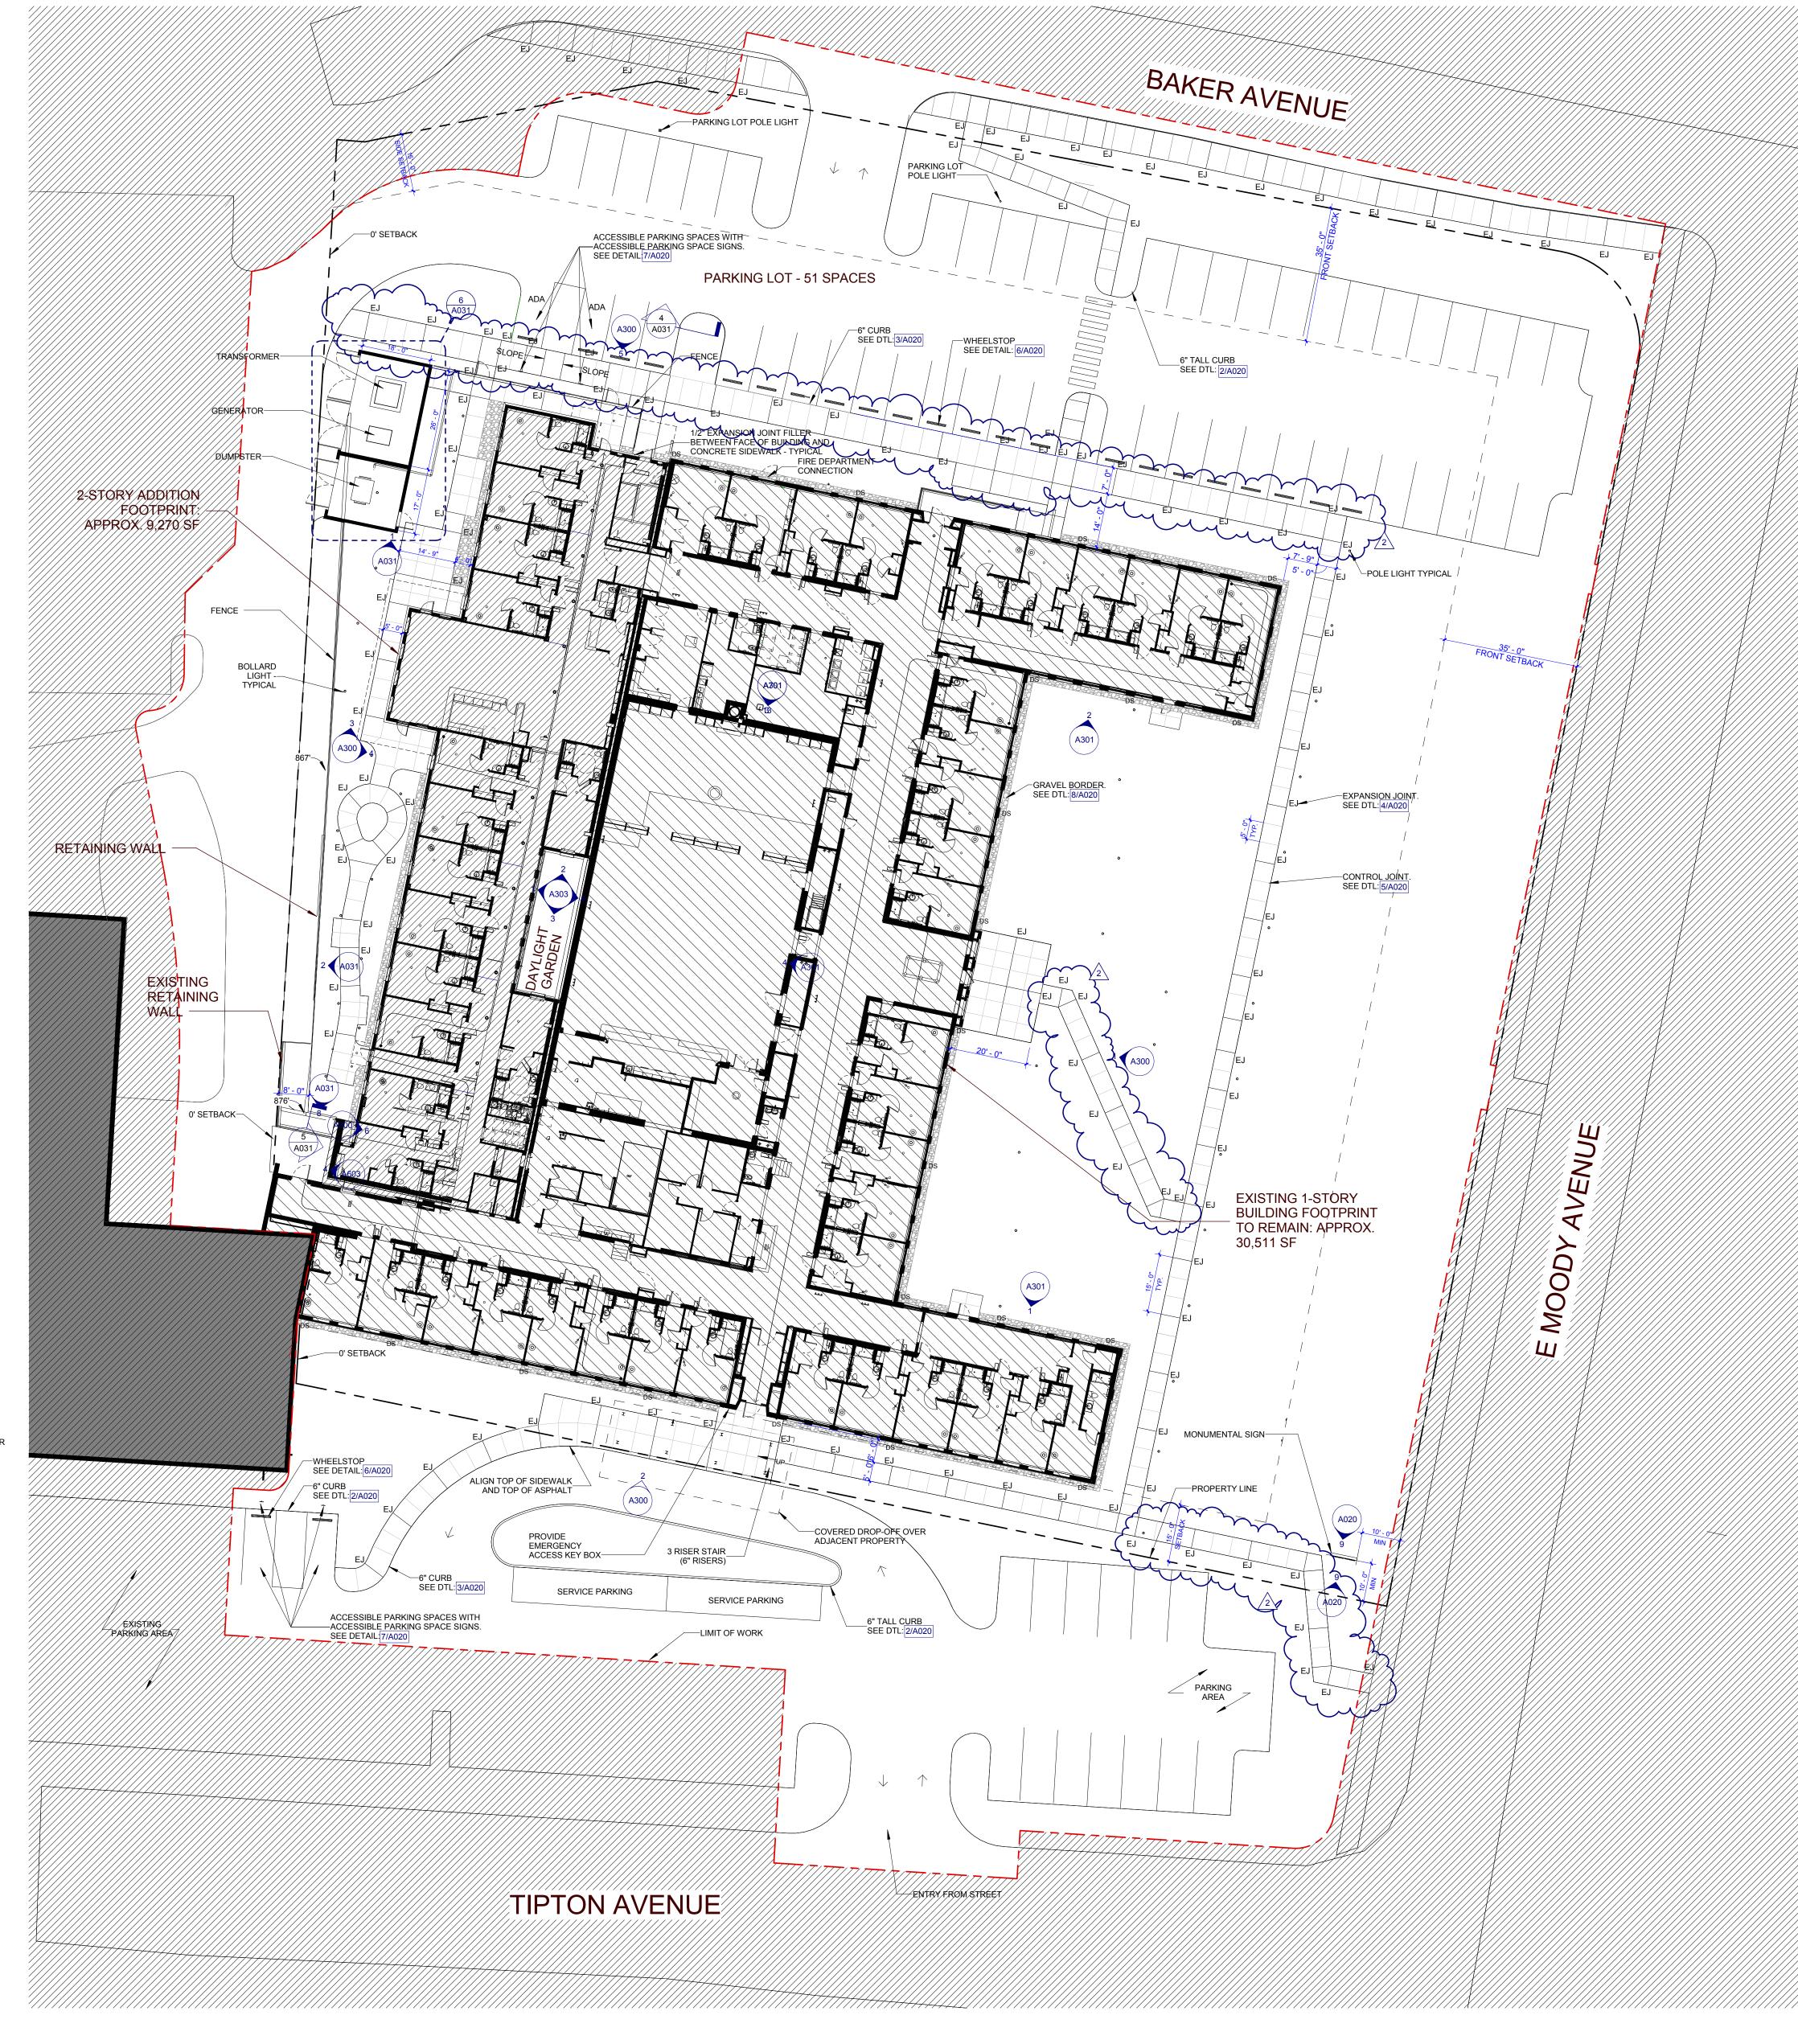

3-I-19-UR

Revised: 2/28/2019

A020
SITE PLAN

PARTNER-IN-CHARGE

PROJECT MANAGER

MGJ/KDP/AJH

01 31 2019

02 05 2019 02 28 2019

©2018 BARBERMcMURRY architects

DRAWN BY

REVIEWED BY

ISSUE DATE

REVISIONS

BARBERMCMURRY

architects since 1915

505 Market St Suite 300 Knoxville, TN 37902

bma1915.com

f 865.546.0242

t 865.934.1915

PROJECT NUMBER

PROJECT NAME

3-I-19-UR

PROJECT ADDRESS

OWNER

SOUTH HIGH SENIOR LIVING

**DOVER DEVELOPMENT** 

953 E MOODY AVE

KNOXVILLE, TN 37920

