



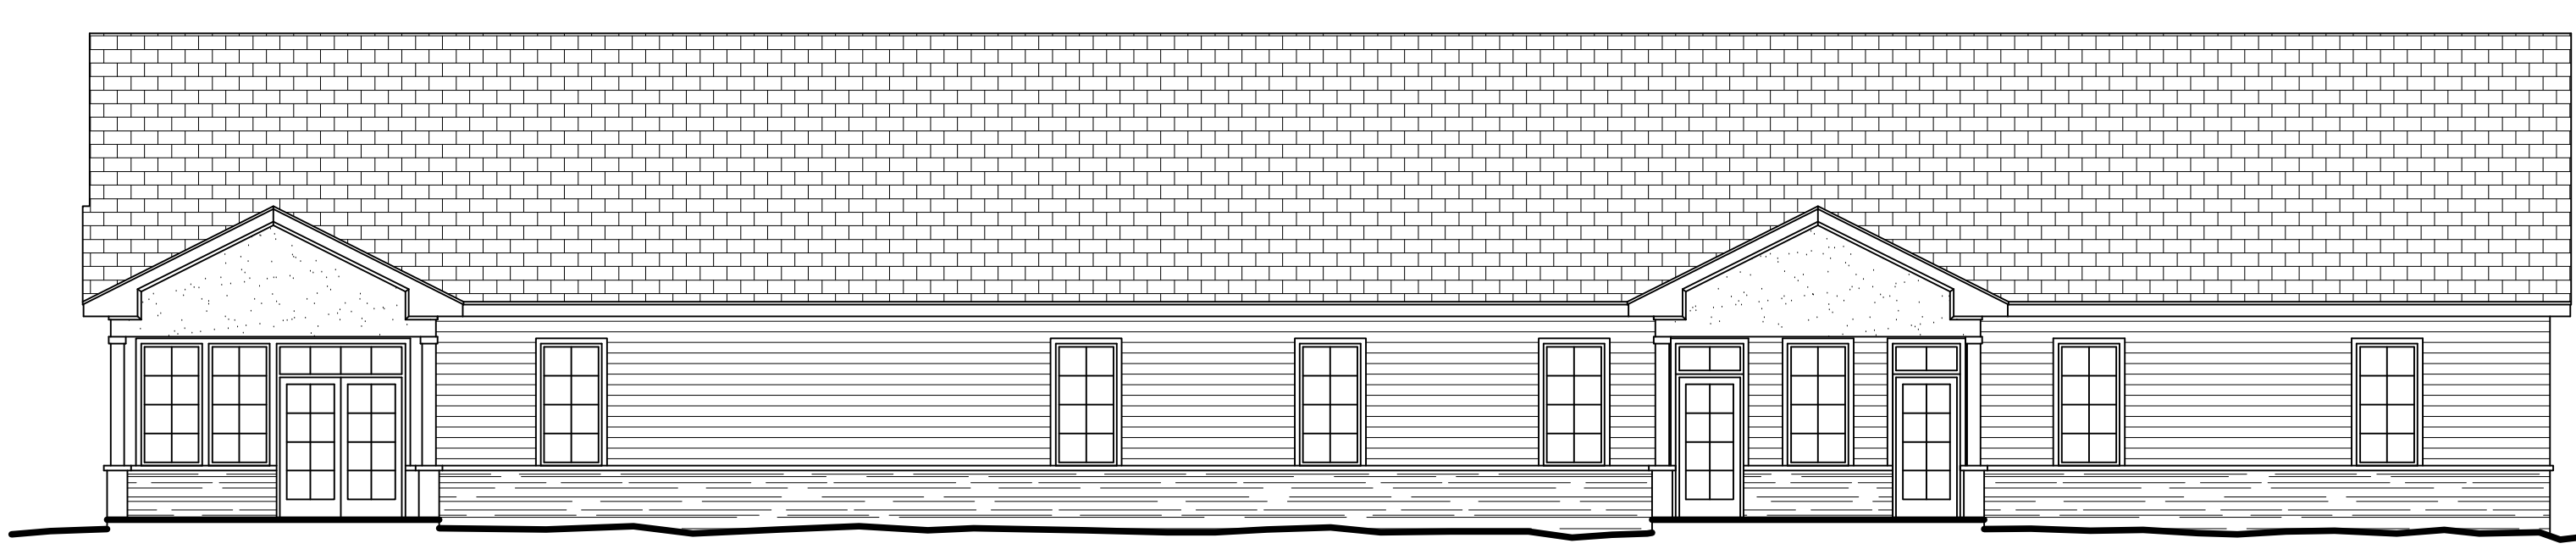


4 FRONT ELEVATION (Street View)
Scale: 3/8" = 1'-0"



3 SIDE ELEVATION (Parking Lot Entry)
Scale: 1/8" = 1'-0"

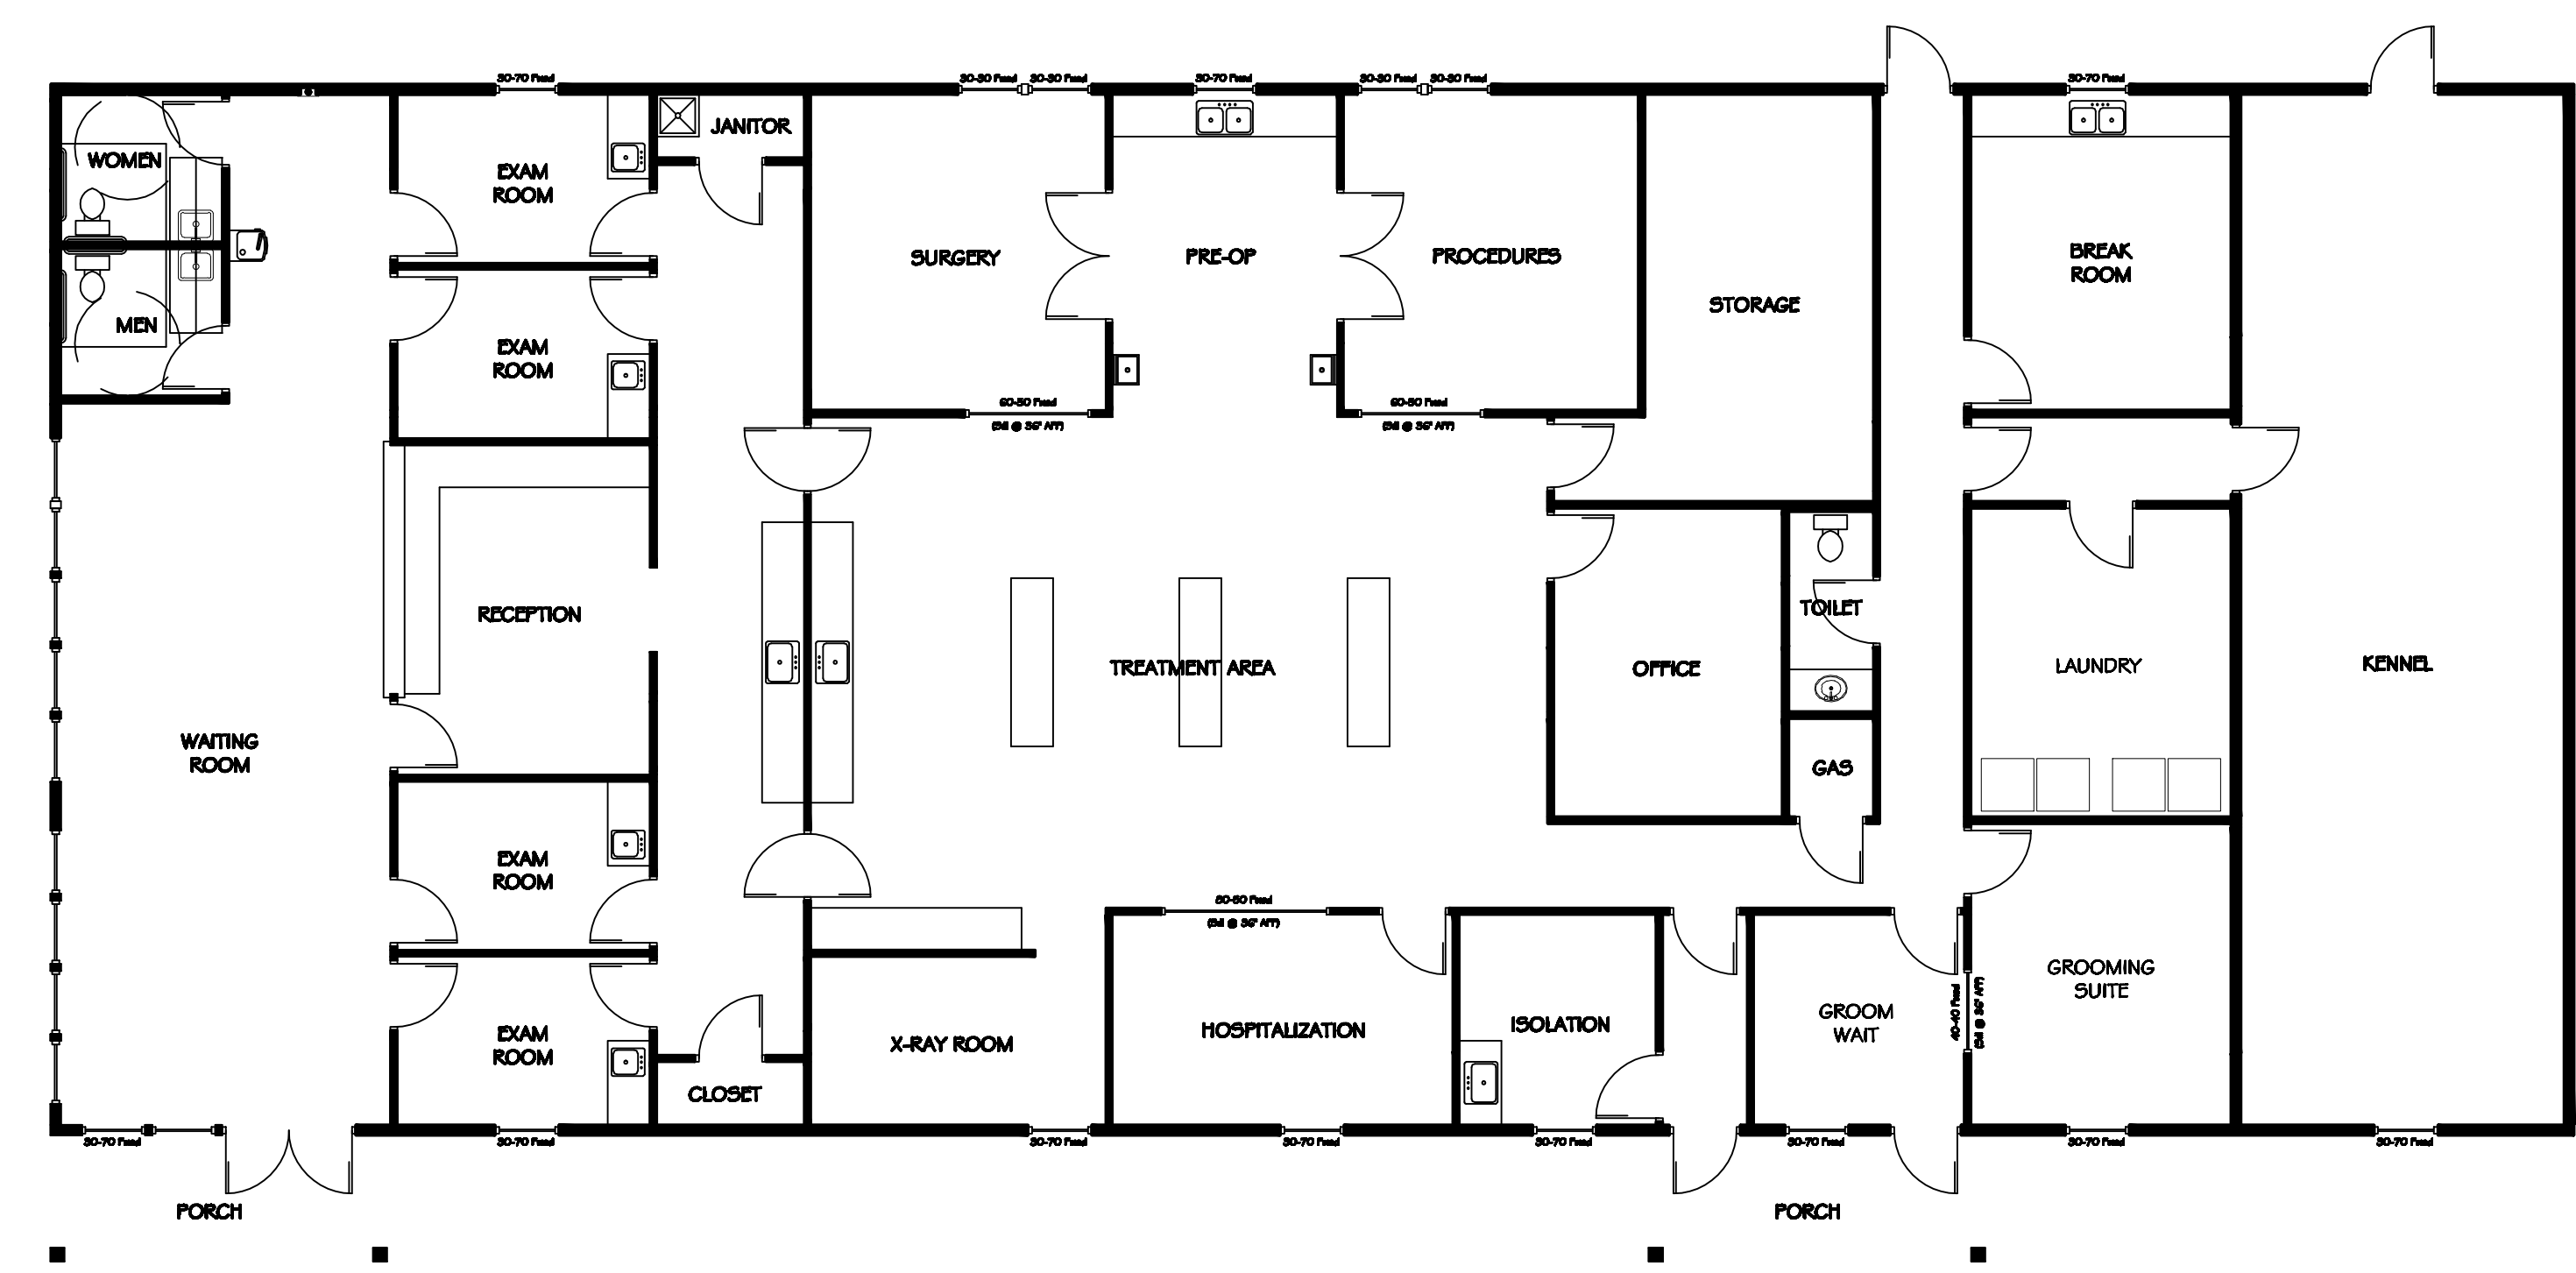

1 GROUND FLOOR PLAN
Scale: 1/8" = 1'-0"

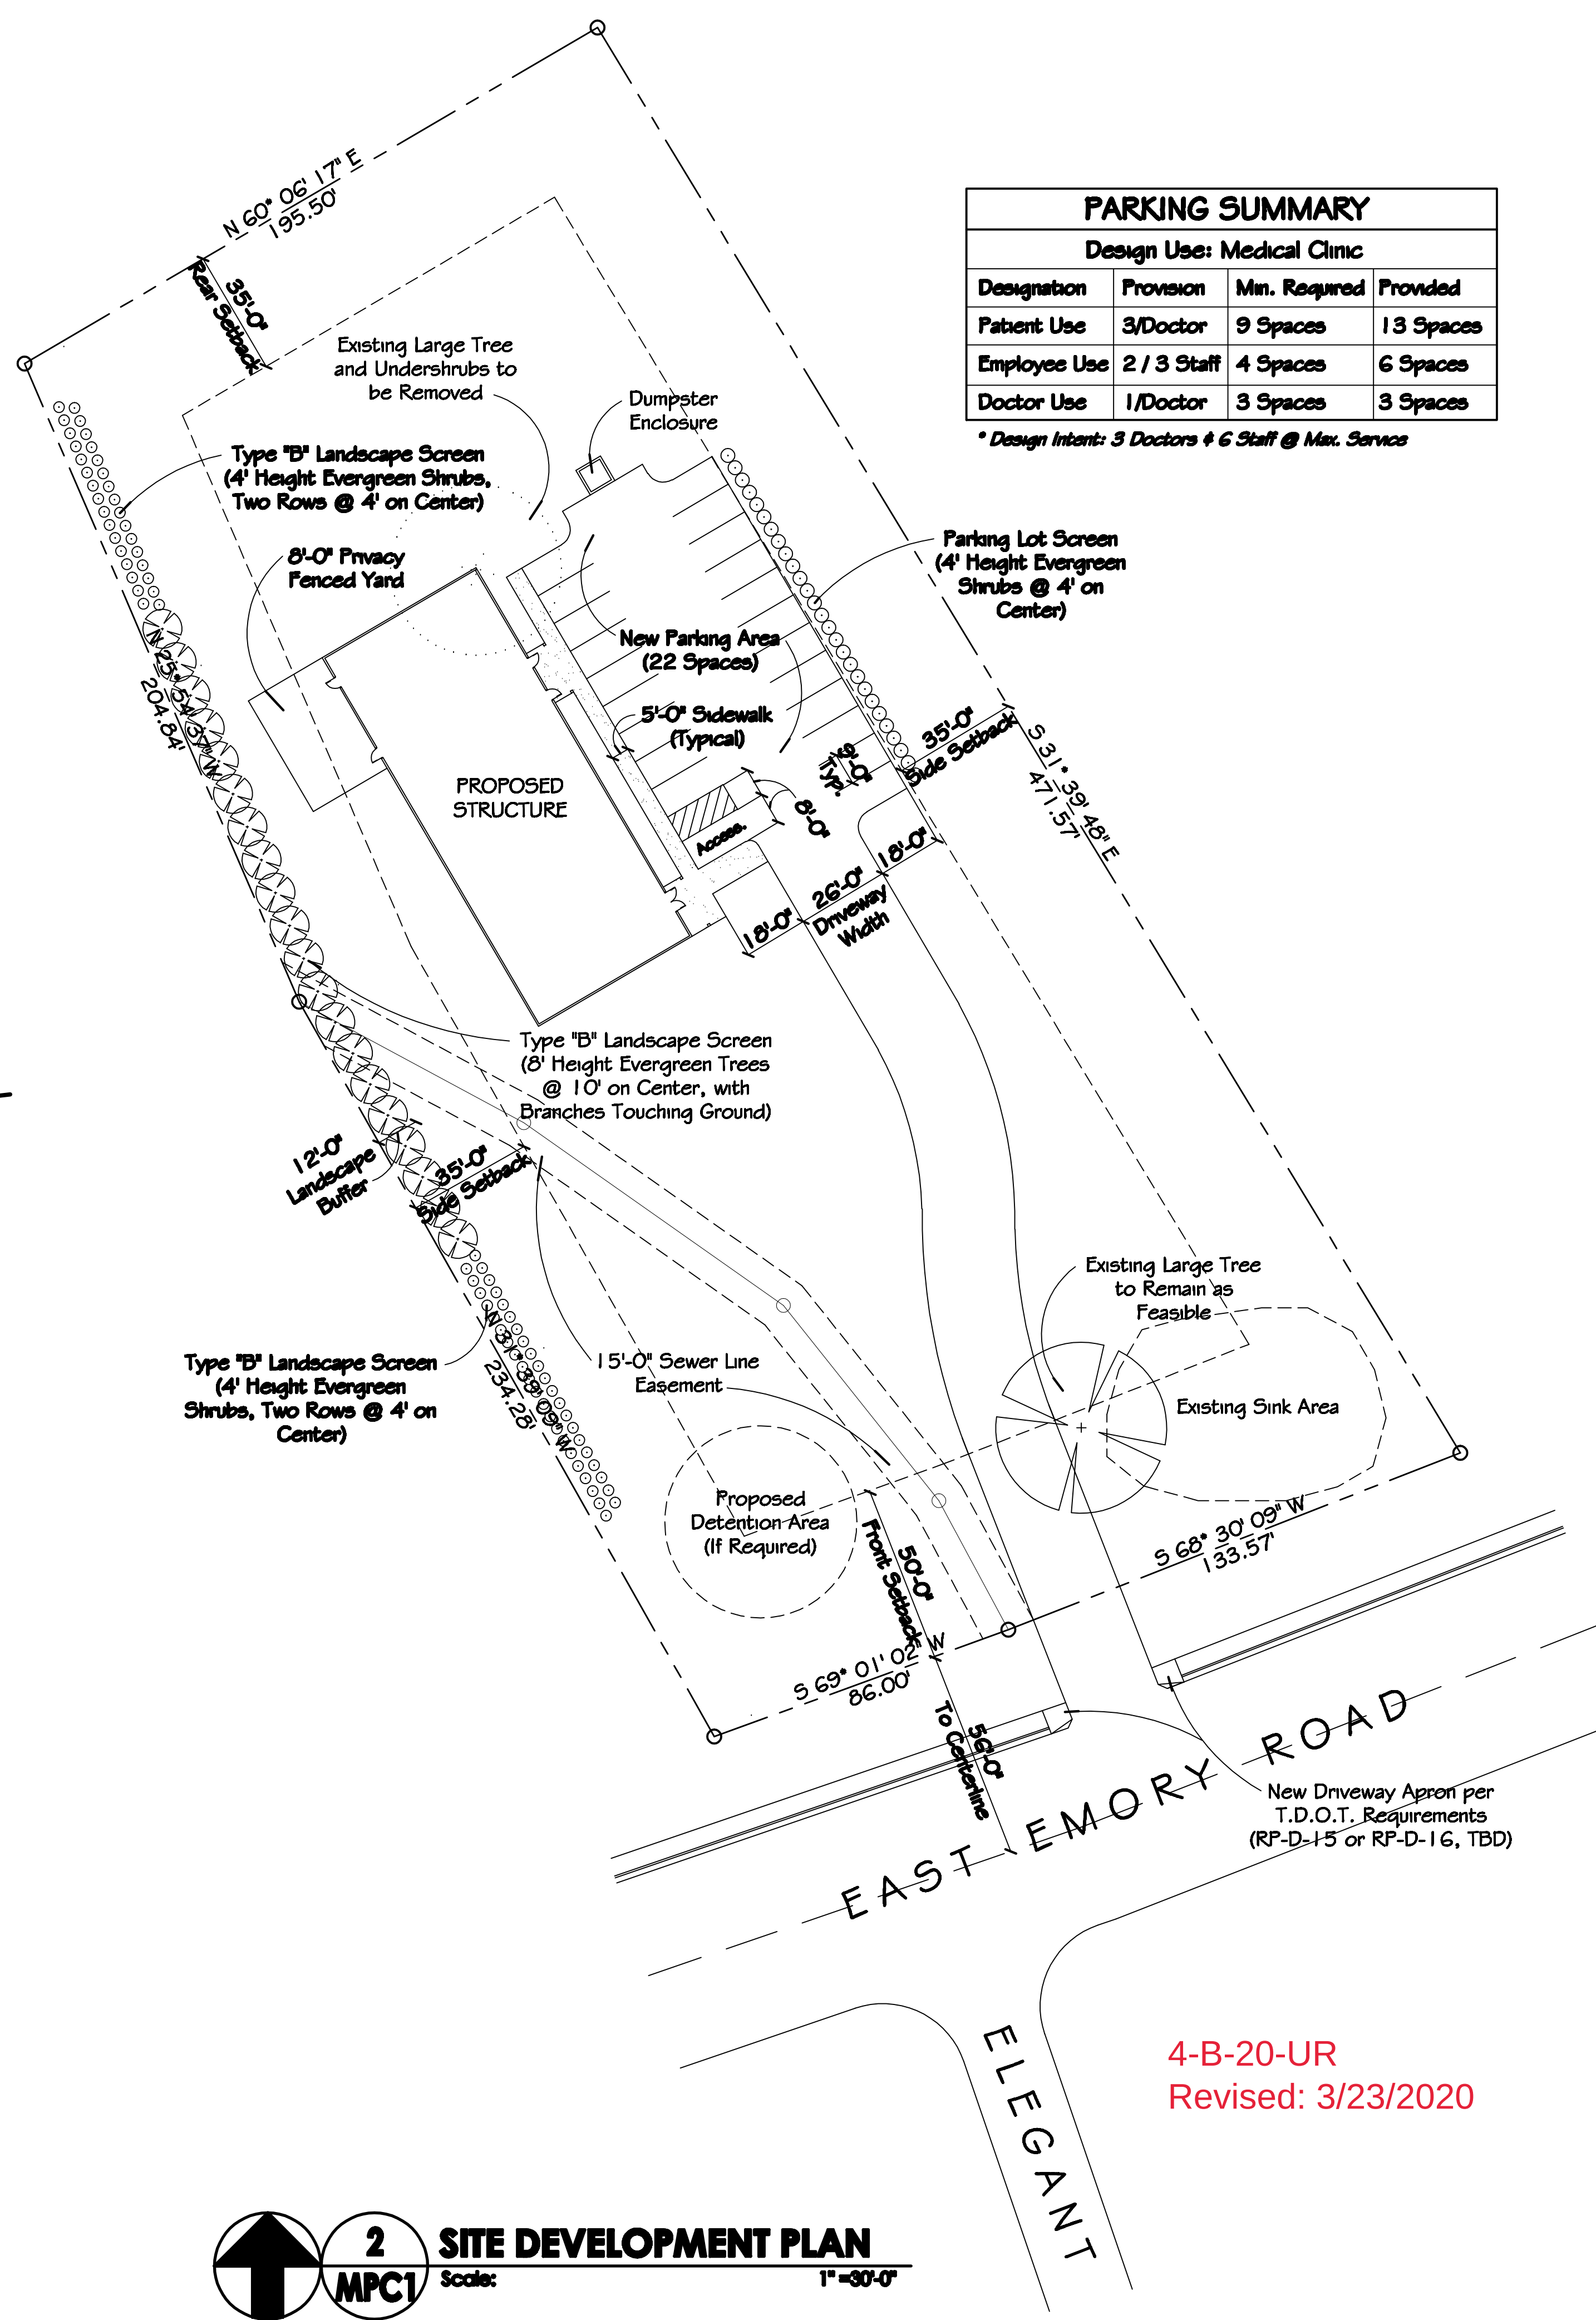

PARKING SUMMARY			
Design Use: Medical Clinic			
Designation	Provision	Min. Required	Provided
Patient Use	3/Doctor	9 Spaces	13 Spaces
Employee Use	2 / 3 Staff	4 Spaces	6 Spaces
Doctor Use	1/Doctor	3 Spaces	3 Spaces

* Design Intent: 3 Doctors + 6 Staff @ Max. Services

2 SITE DEVELOPMENT PLAN
Scale: 1" = 30'-0"

4-B-20-UR
Revised: 3/23/2020