


© 2023, SPARKMAN & ASSOCIATES ARCHITECTS, INC. ALL RIGHTS RESERVED. THIS DRAWING IS THE PROPERTY OF SPARKMAN & ASSOCIATES ARCHITECTS, INC. AND SHALL NOT BE REPRODUCED IN WHOLE OR IN PART WITHOUT THE ARCHITECT'S WRITTEN PERMISSION.

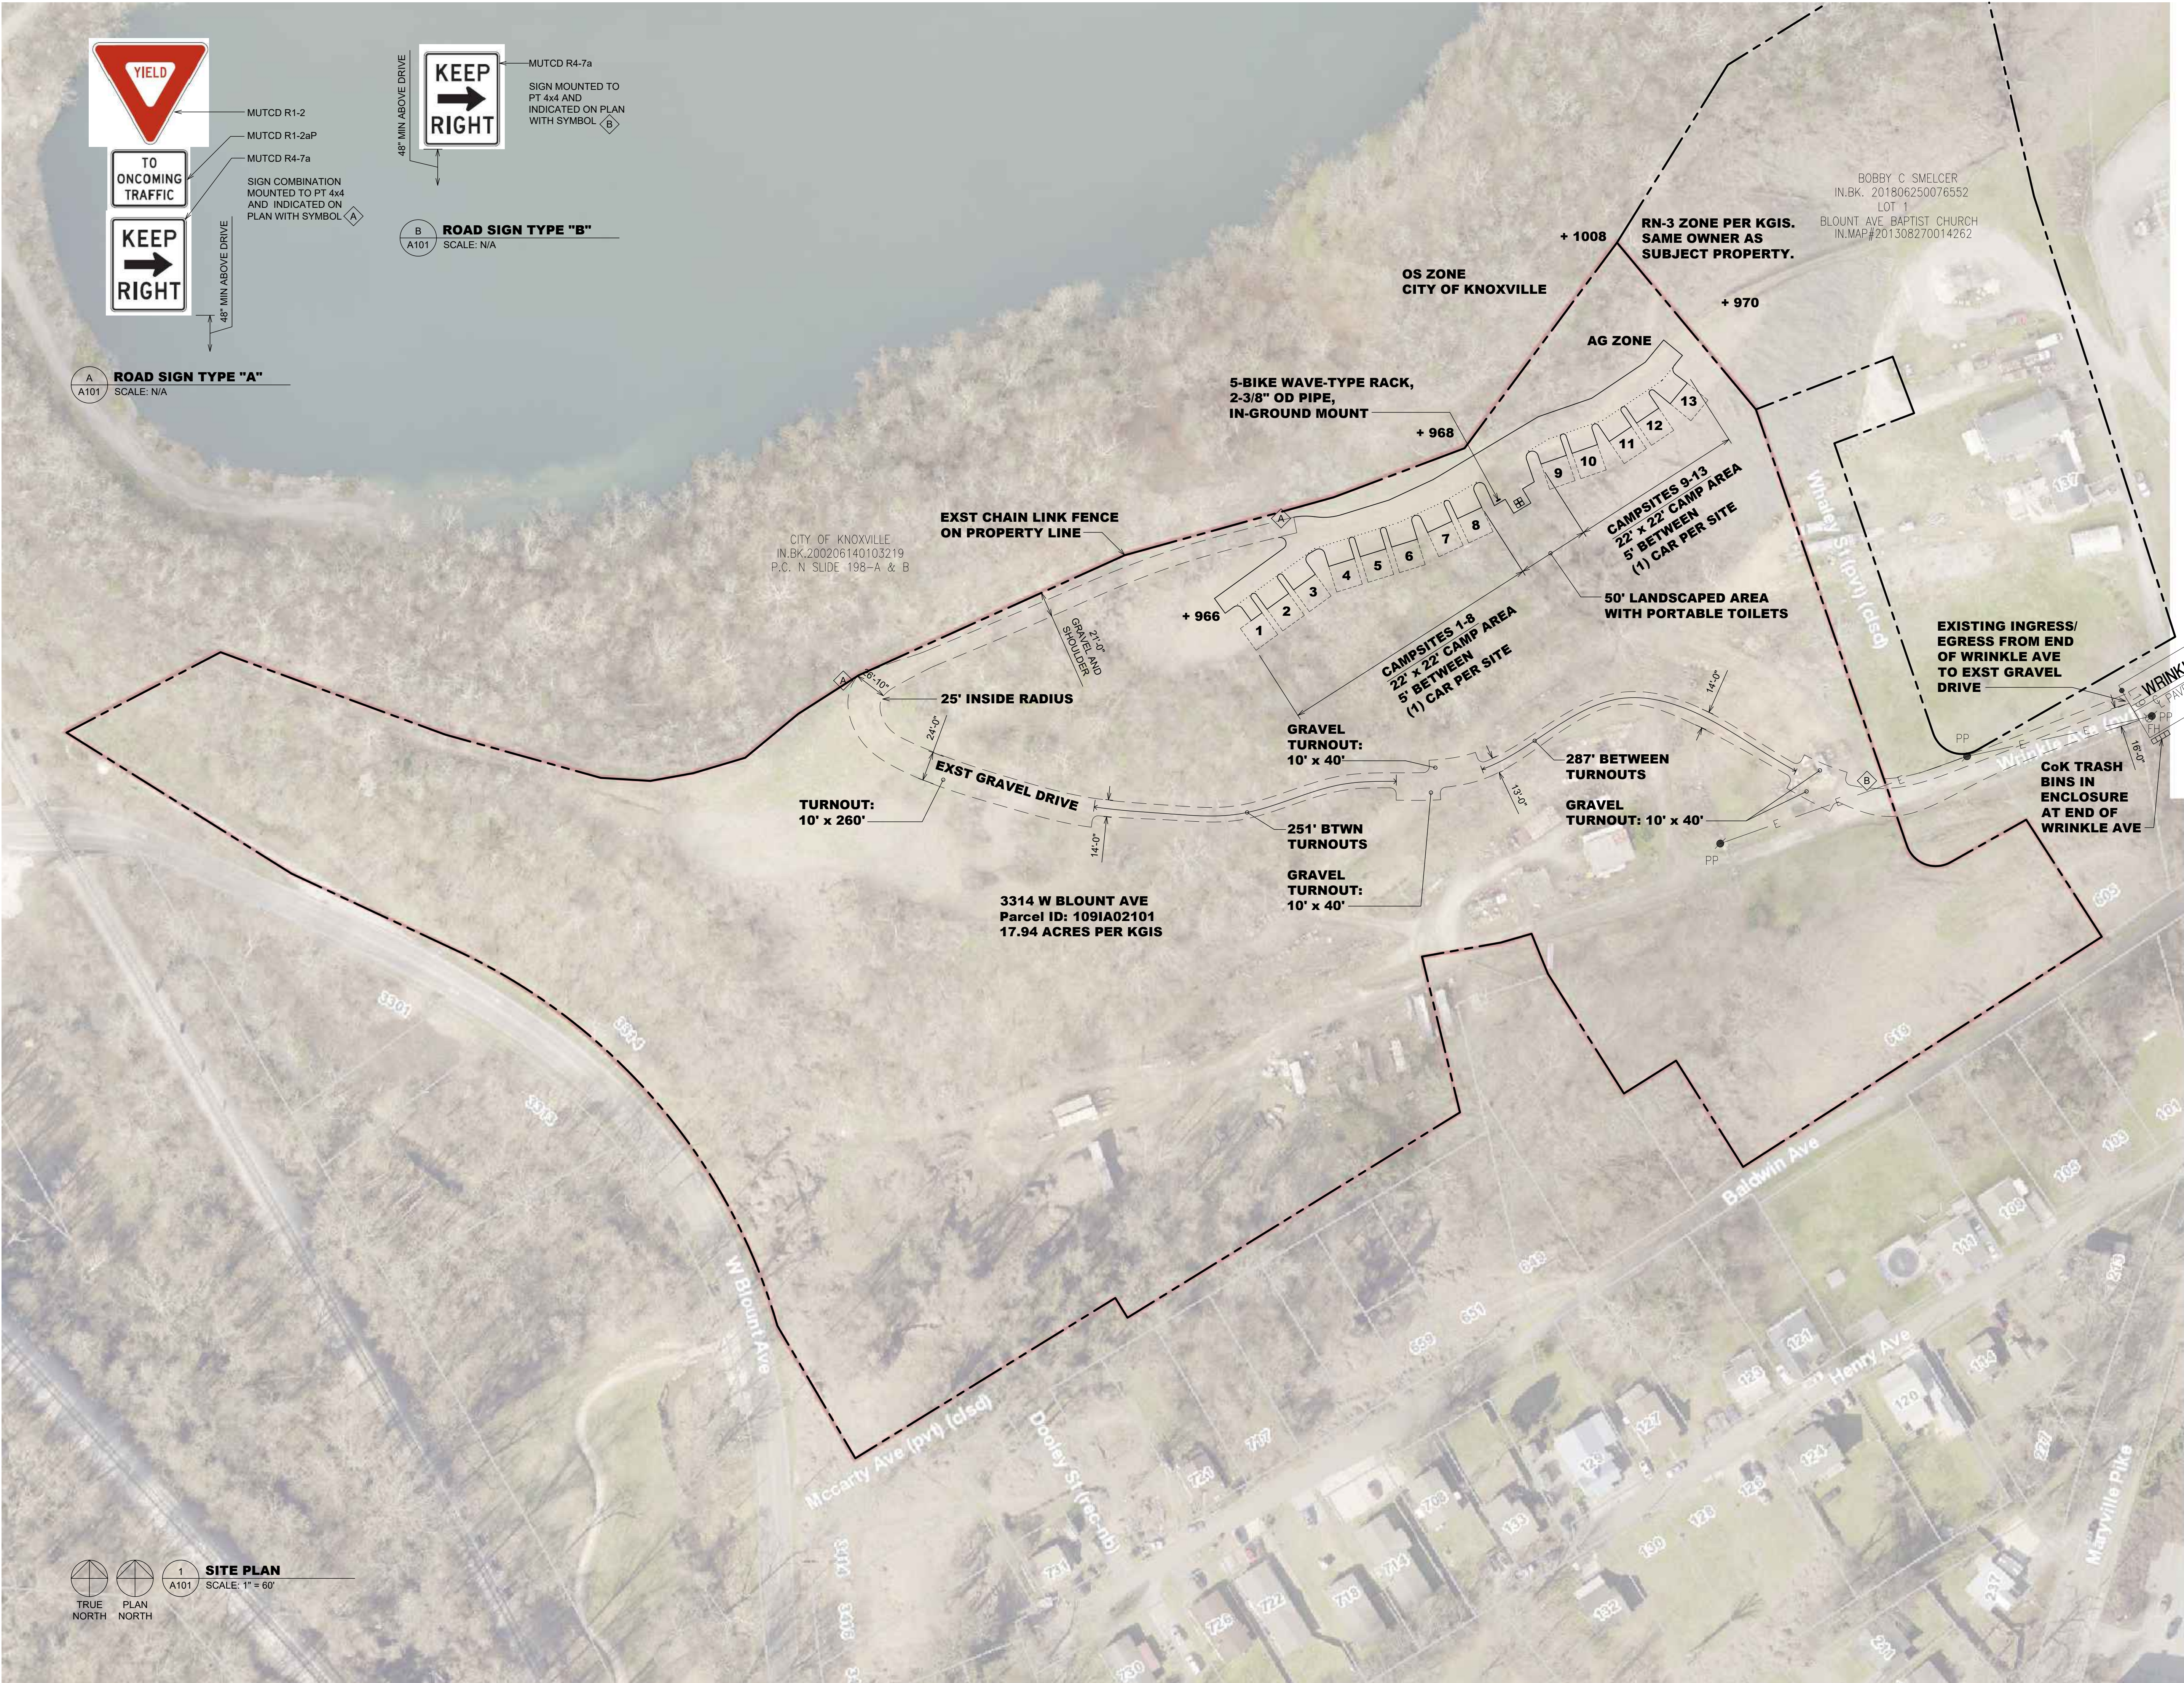

OWNER
BOBBY C. SMELCER
137 WRINKLE AVENUE
KNOXVILLE, TN 37920

ARCHITECT
SPARKMAN & ASSOCIATES
ARCHITECTS, INC.
2908 SEVIER AVENUE
KNOXVILLE, TN 37920
PHONE: (865) 584-9885
SPARKMANARCHITECT.COM

PROJECT
QUARRY TRAILS CAMPGROUND
3314 W BLOUNT AVENUE
KNOXVILLE, TN 37920

S&A #: 2137-22

DRAWN: A. GODWIN
CHECKED: S. TAROVELLA

SD: MAY 2, 2022
SD: MAY 4, 2022
VARIANCE: JUNE 6, 2022
SPECIAL USE: JUNE 15, 2022
SITE VERIFY: JULY 11, 2022
ALD #1: JULY 26, 2022
ALD #2: OCTOBER 19, 2022
UoR: FEBRUARY 3, 2023
UoR 1st RE: MARCH 23, 2023

SITE PLAN

A101