

4-F-20-UR
Revised: 3/23/2020

UOR U-F-20-UR - PROPOSED ASSISTED LIVING / MEMORY CARE AND INDEPENDENT LIVING PATIO HOMES (DWELLING UNIT)



Seal
© DKLEVY PLLC. 2018 - ALL RIGHTS
RESERVED NO PART OF THIS
DOCUMENT MAY BE REPRODUCED
WITHOUT THE AUTHORIZED CONSENT
OF DKLEVY PLLC.

Project Information

FREEDOM SENIOR LIVING
FREEDOM SENIOR
1413 TIPTON STATION RD.
KNOX COUNTY TN

Code Information

OCCUPANCY: I-1

UOR
4-F-20-UR
CONCEPT


Drawing Information

Revisions

No.	Description	Date


Project Number	20007
Issue Date	02/24/2020
Drawn By	Author
Checked By	DML
Scale	
3D VIEWS	

A010

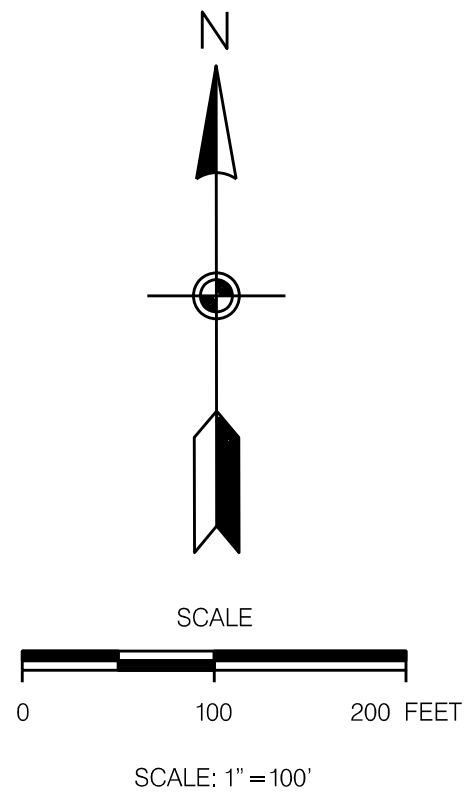

LEGEND:		
EXISTING	PROPOSED	
		GROUND CONTOUR ELEVATION
		SPOT ELEVATION
		STRUCTURE
	NA	PROPERTY LINE
	NA	EASEMENT
		EDGE OF PAVEMENT
		STORM DRAIN
		SANITARY SEWER
		POTABLE WATER
		NATURAL GAS
		OVERHEAD ELECTRICAL
		WATER METER
	NA	FIRE HYDRANT
NA		SURFACE FLOW
NA		SILT FENCING
		CURB
		CATCH BASIN
NA		CONCRETE PAVEMENT
NA		ASPHALT PAVEMENT
NA		RIP RAP

4-F-20-UR
Revised: 3/23/2020

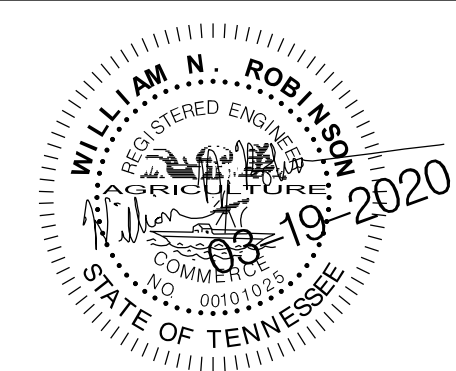


A Site Plan for:
Freedom Senior Living
4-F-20-UR
W Governor John Sevier Pike
Knox County, TN

REVISIONS:

DRAWN: WNR
CHECKED: WNR
DATE: 03-19-2020
FILE NAME:
PROJECT NO:

UOR01
CONCEPT LAYOUT PLAN
DRAWING

**WILL ROBINSON
& ASSOCIATES**
1248 N. Shorewood Ln
Caryville, TN 37714
(865) 386-4200
wrassociates@bellsouth.net

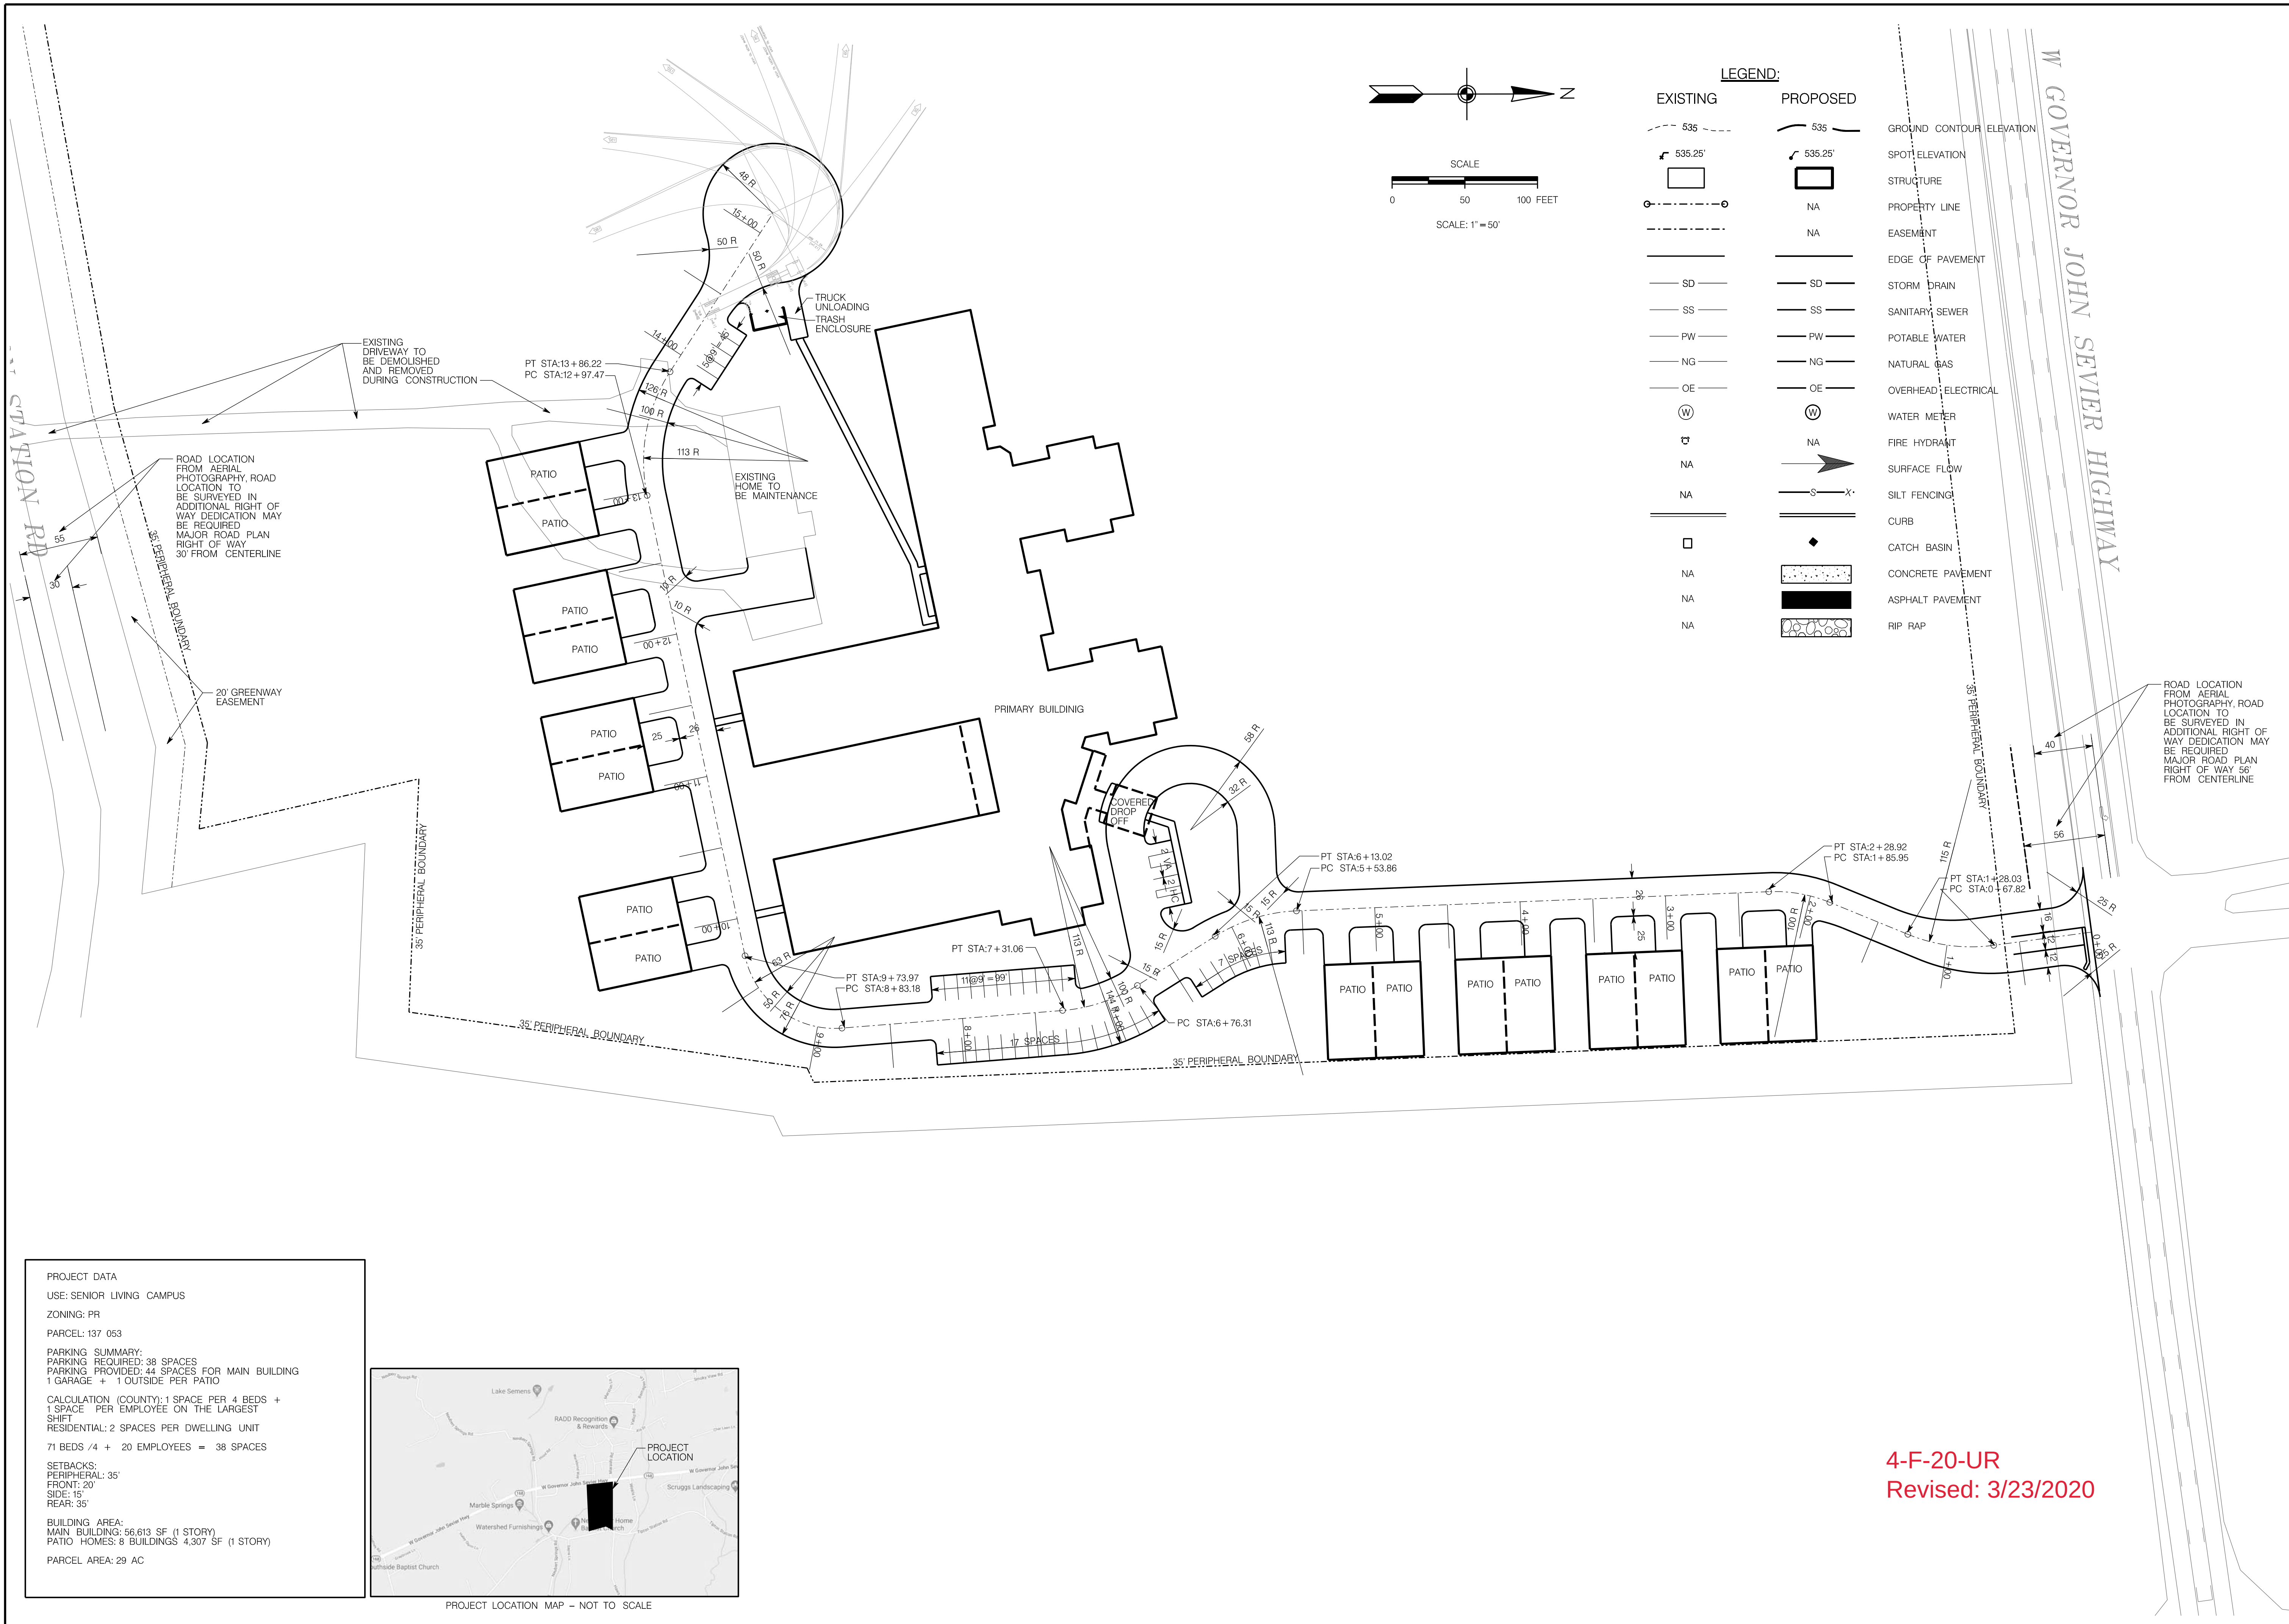

WILL ROBINSON & ASSOCIATES

1248 N. Shorewood Ln
Caryville, TN 37714
(865) 386-4200
wrassociates@bellsouth.net

Freedom Senior Living


A Site Plan for:
4-F-20-UR
W Governor John Sevier Pike
Knox County, TN

REVISIONS:

DRAWN: WNR
CHECKED: WNR
DATE: 03-19-2020
FILE NAME:
PROJECT NO:

UOR01


CONCEPT LAYOUT PLAN
DRAWING

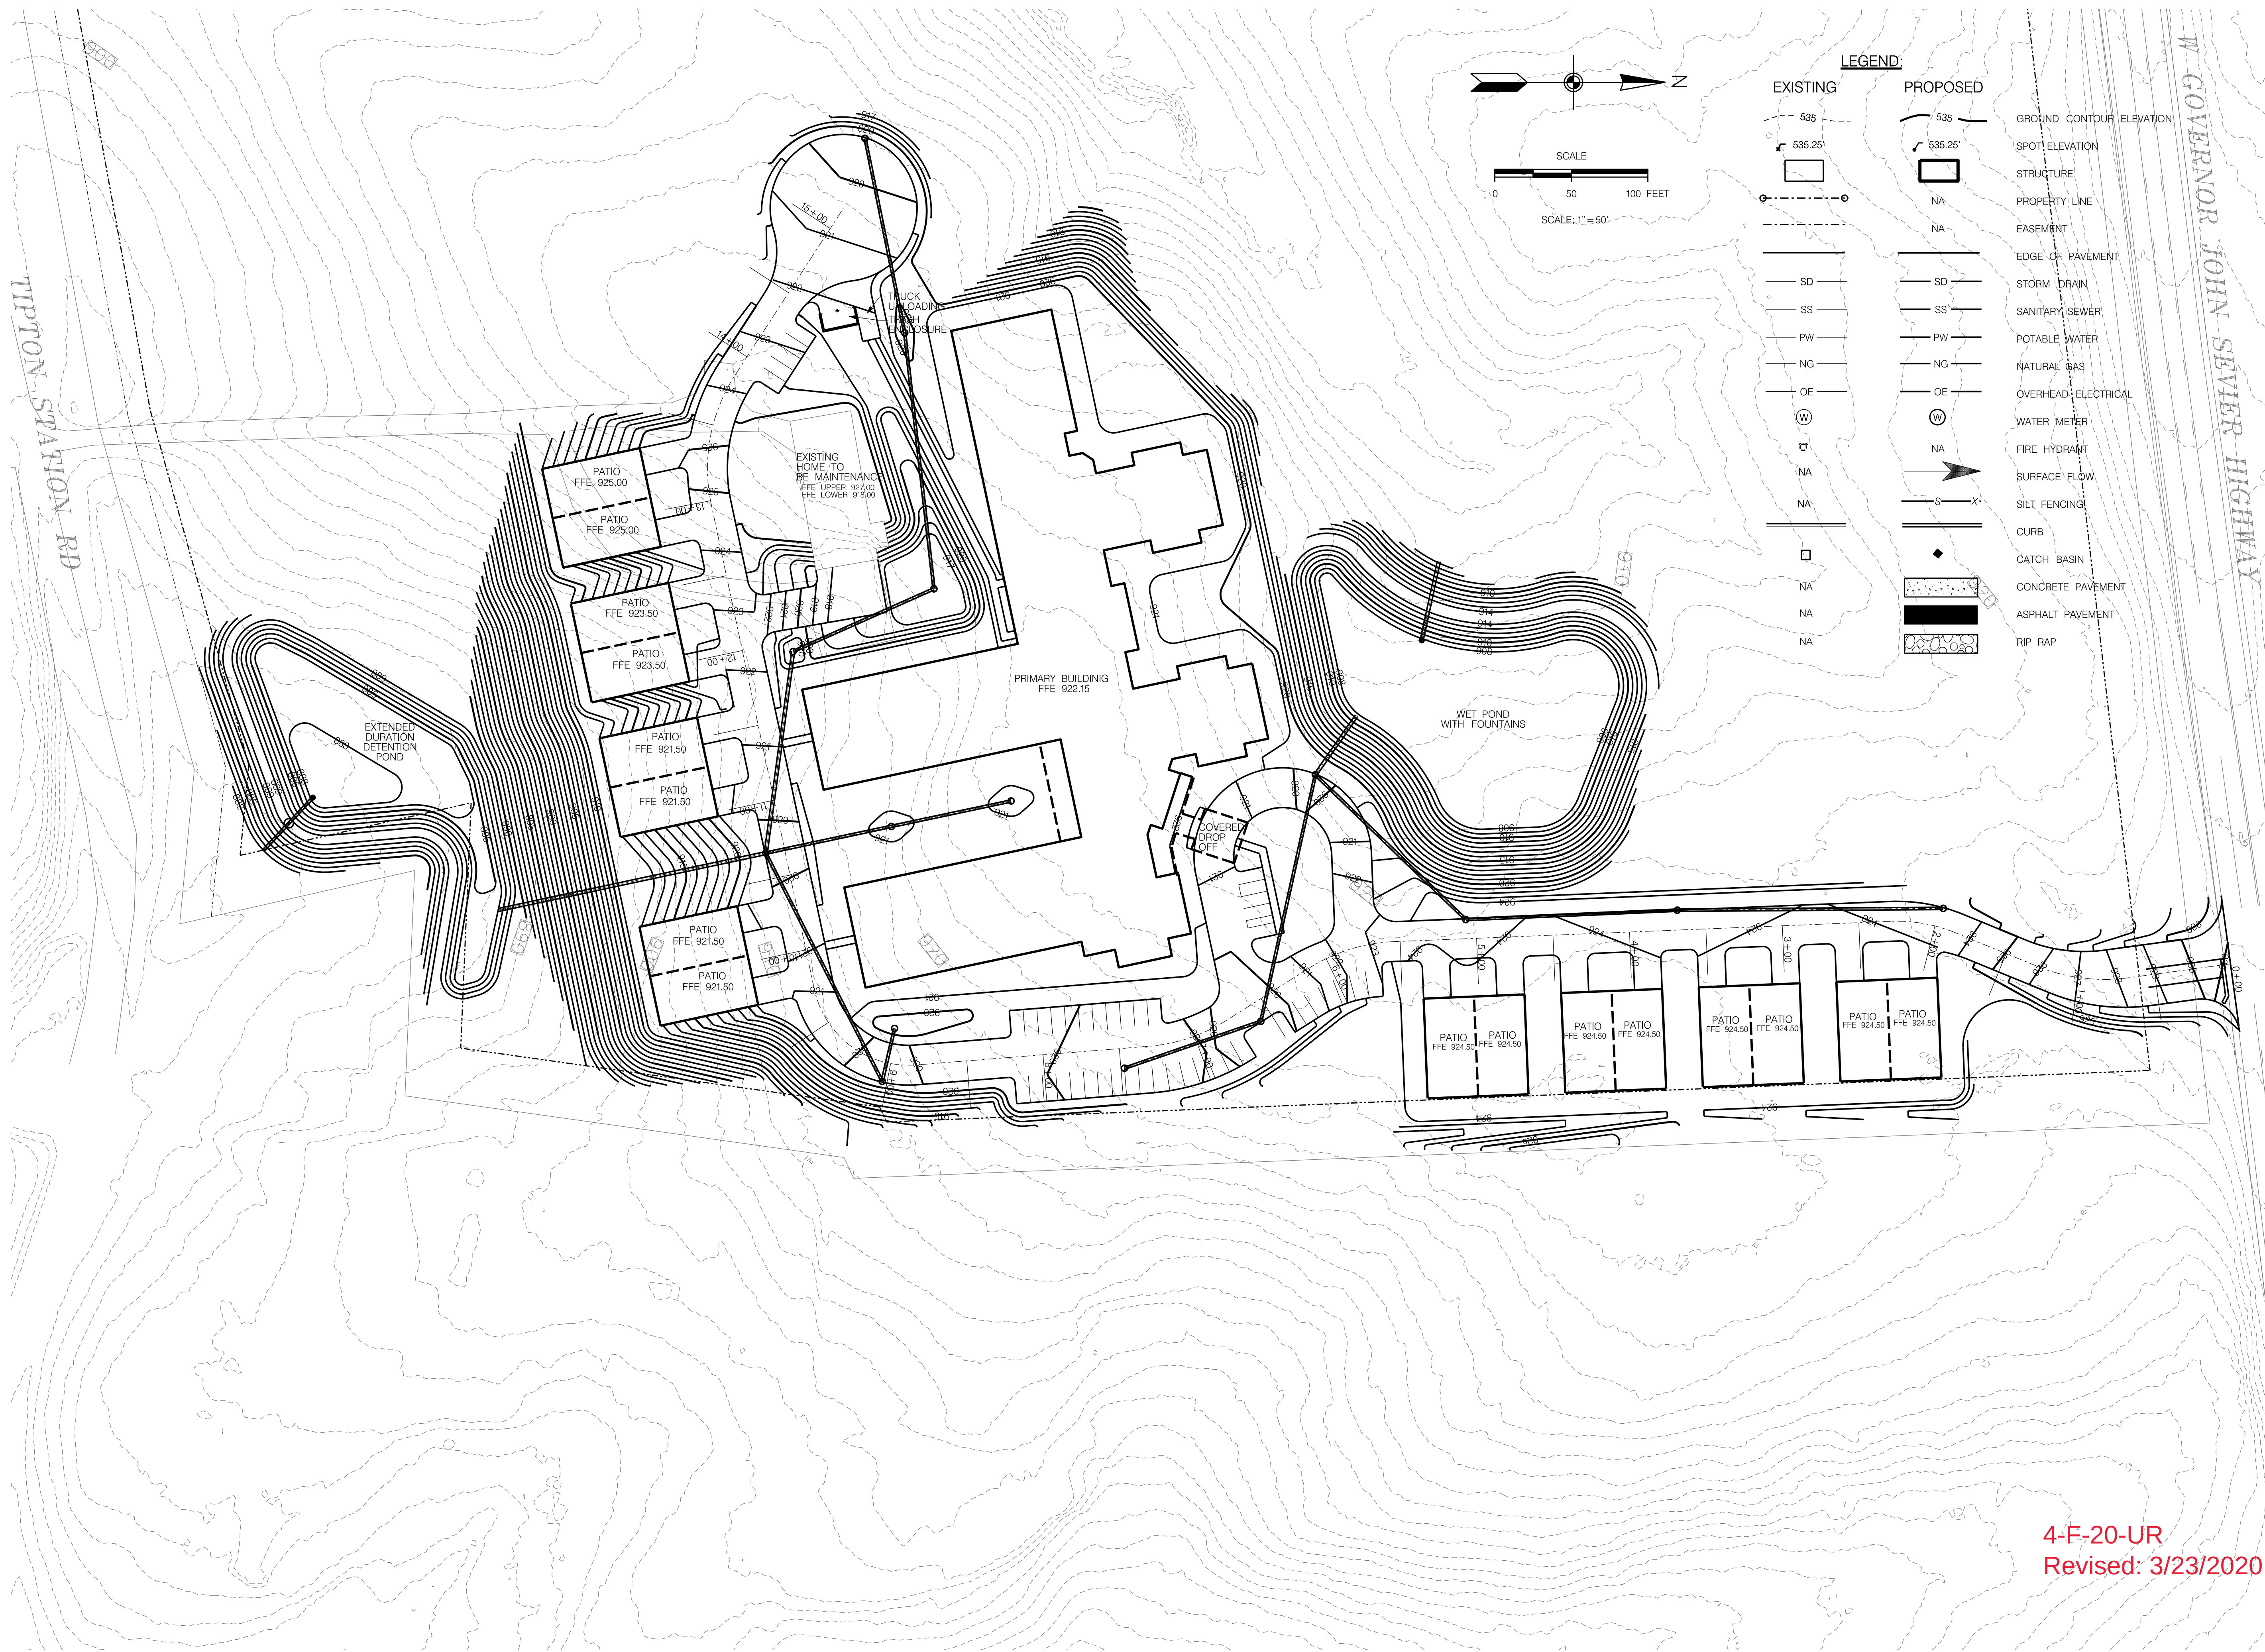

4-F-20-UR
Revised: 3/23/2020

**WILL ROBINSON
& ASSOCIATES**

1248 N. Shorewood Ln
Caryville, TN 37714
(865) 386-4200
wrassociates@bellsouth.net

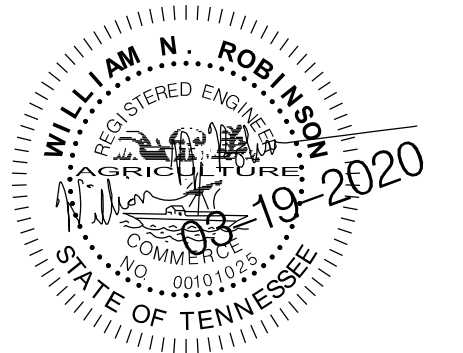


A Site Plan for:
Freedom Senior Living

4-F-20-UR
W Governor John Sevier Pike
Knox County, TN


REVISIONS:

DRAWN: WNR
CHECKED: WNR
DATE: 03-19-2020
FILE NAME:
PROJECT NO:

UOR02
CONCEPT GRADING PLAN
DRAWING

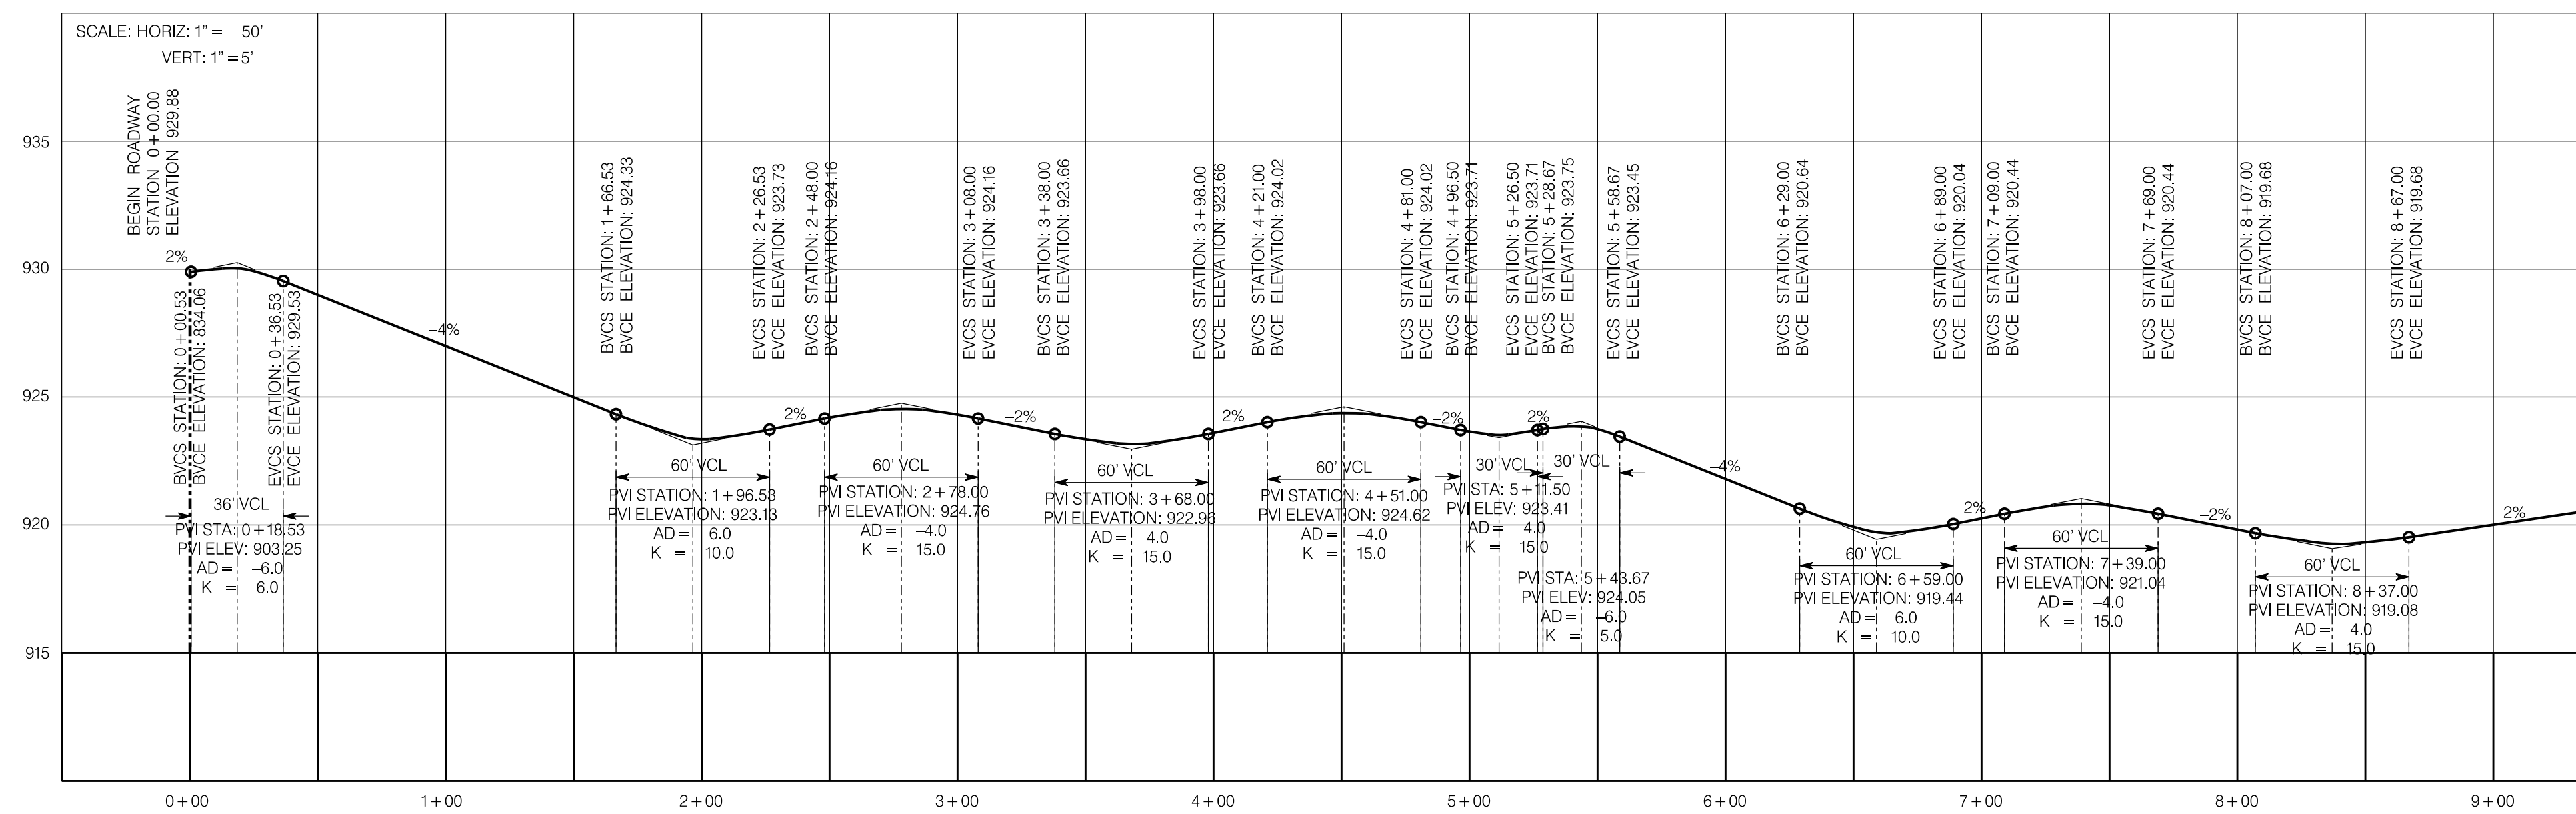

ROAD PROFILE - 1

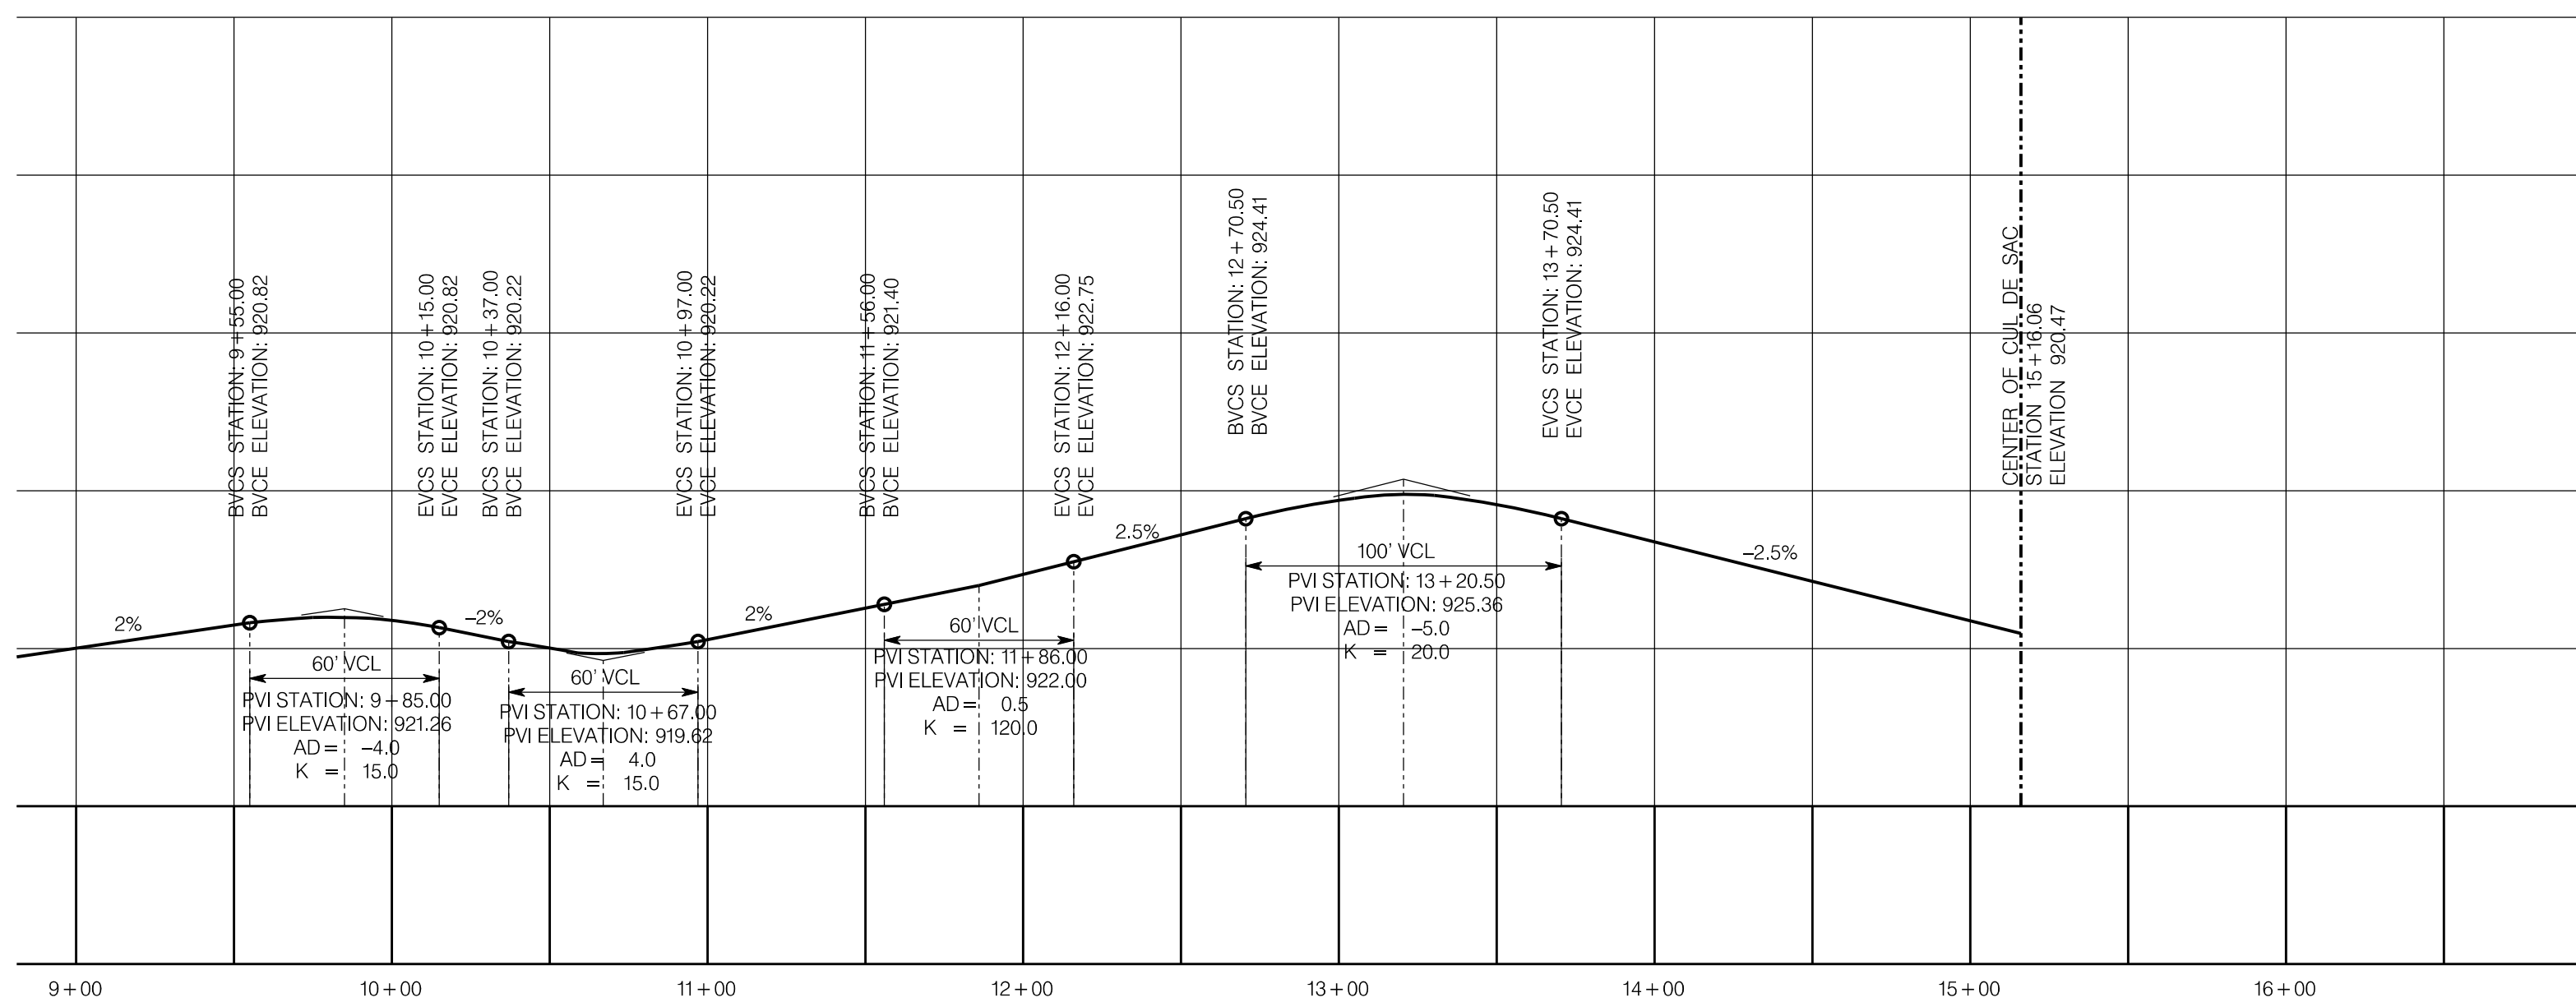

ROAD PROFILE - 2

4-F-20-UR
Revised: 3/23/2020

DRAWN:	WNR
CHECKED:	WNR
DATE:	03-19-2020
FILE NAME:	
PROJECT NO:	

UOR04

MAIN DRIVE PROFILE
DRAWING

A Site Plan for:

Freedom Senior Living

4-F-20-UR

W. Governor John Sevier Pike
Knox County, TN

REVISIONS:

DRAWN: WNR
CHECKED: WNR
DATE: 03-19-2020
FILE NAME:
PROJECT NO:

UOR04

MAIN DRIVE PROFILE
DRAWING

**WILL ROBINSON
& ASSOCIATES**

1248 N. Shorewood Ln
Carville, TN 37714
(865) 386-4200
wroassociates@bellsouth.net



UOR
4-F-20-UR
CONCEPT

A040

Seal
© DKLEVY PLLC. 2018 - ALL RIGHTS RESERVED. NO PART OF THIS DOCUMENT MAY BE REPRODUCED WITHOUT THE AUTHORIZED CONSENT OF DKLEVY PLLC.


Project Information
FREEDOM SENIOR LIVING
FREEDOM SENIOR
1413 TIPTON STATION RD.
KNOX COUNTY TN

Code Information
OCCUPANCY: I-1

UOR
4-F-20-UR
CONCEPT



Drawing Information		
Revisions		
No.	Description	Date
1	UOR RESPONSE TO COMMENTS	03/23/20
Project Number 20007		
Issue Date 02/24/2020		
Drawn By Author		
Checked By DML		
Scale 1/16" = 1'-0"		
ANNOTATION FLOOR PLAN		

A101

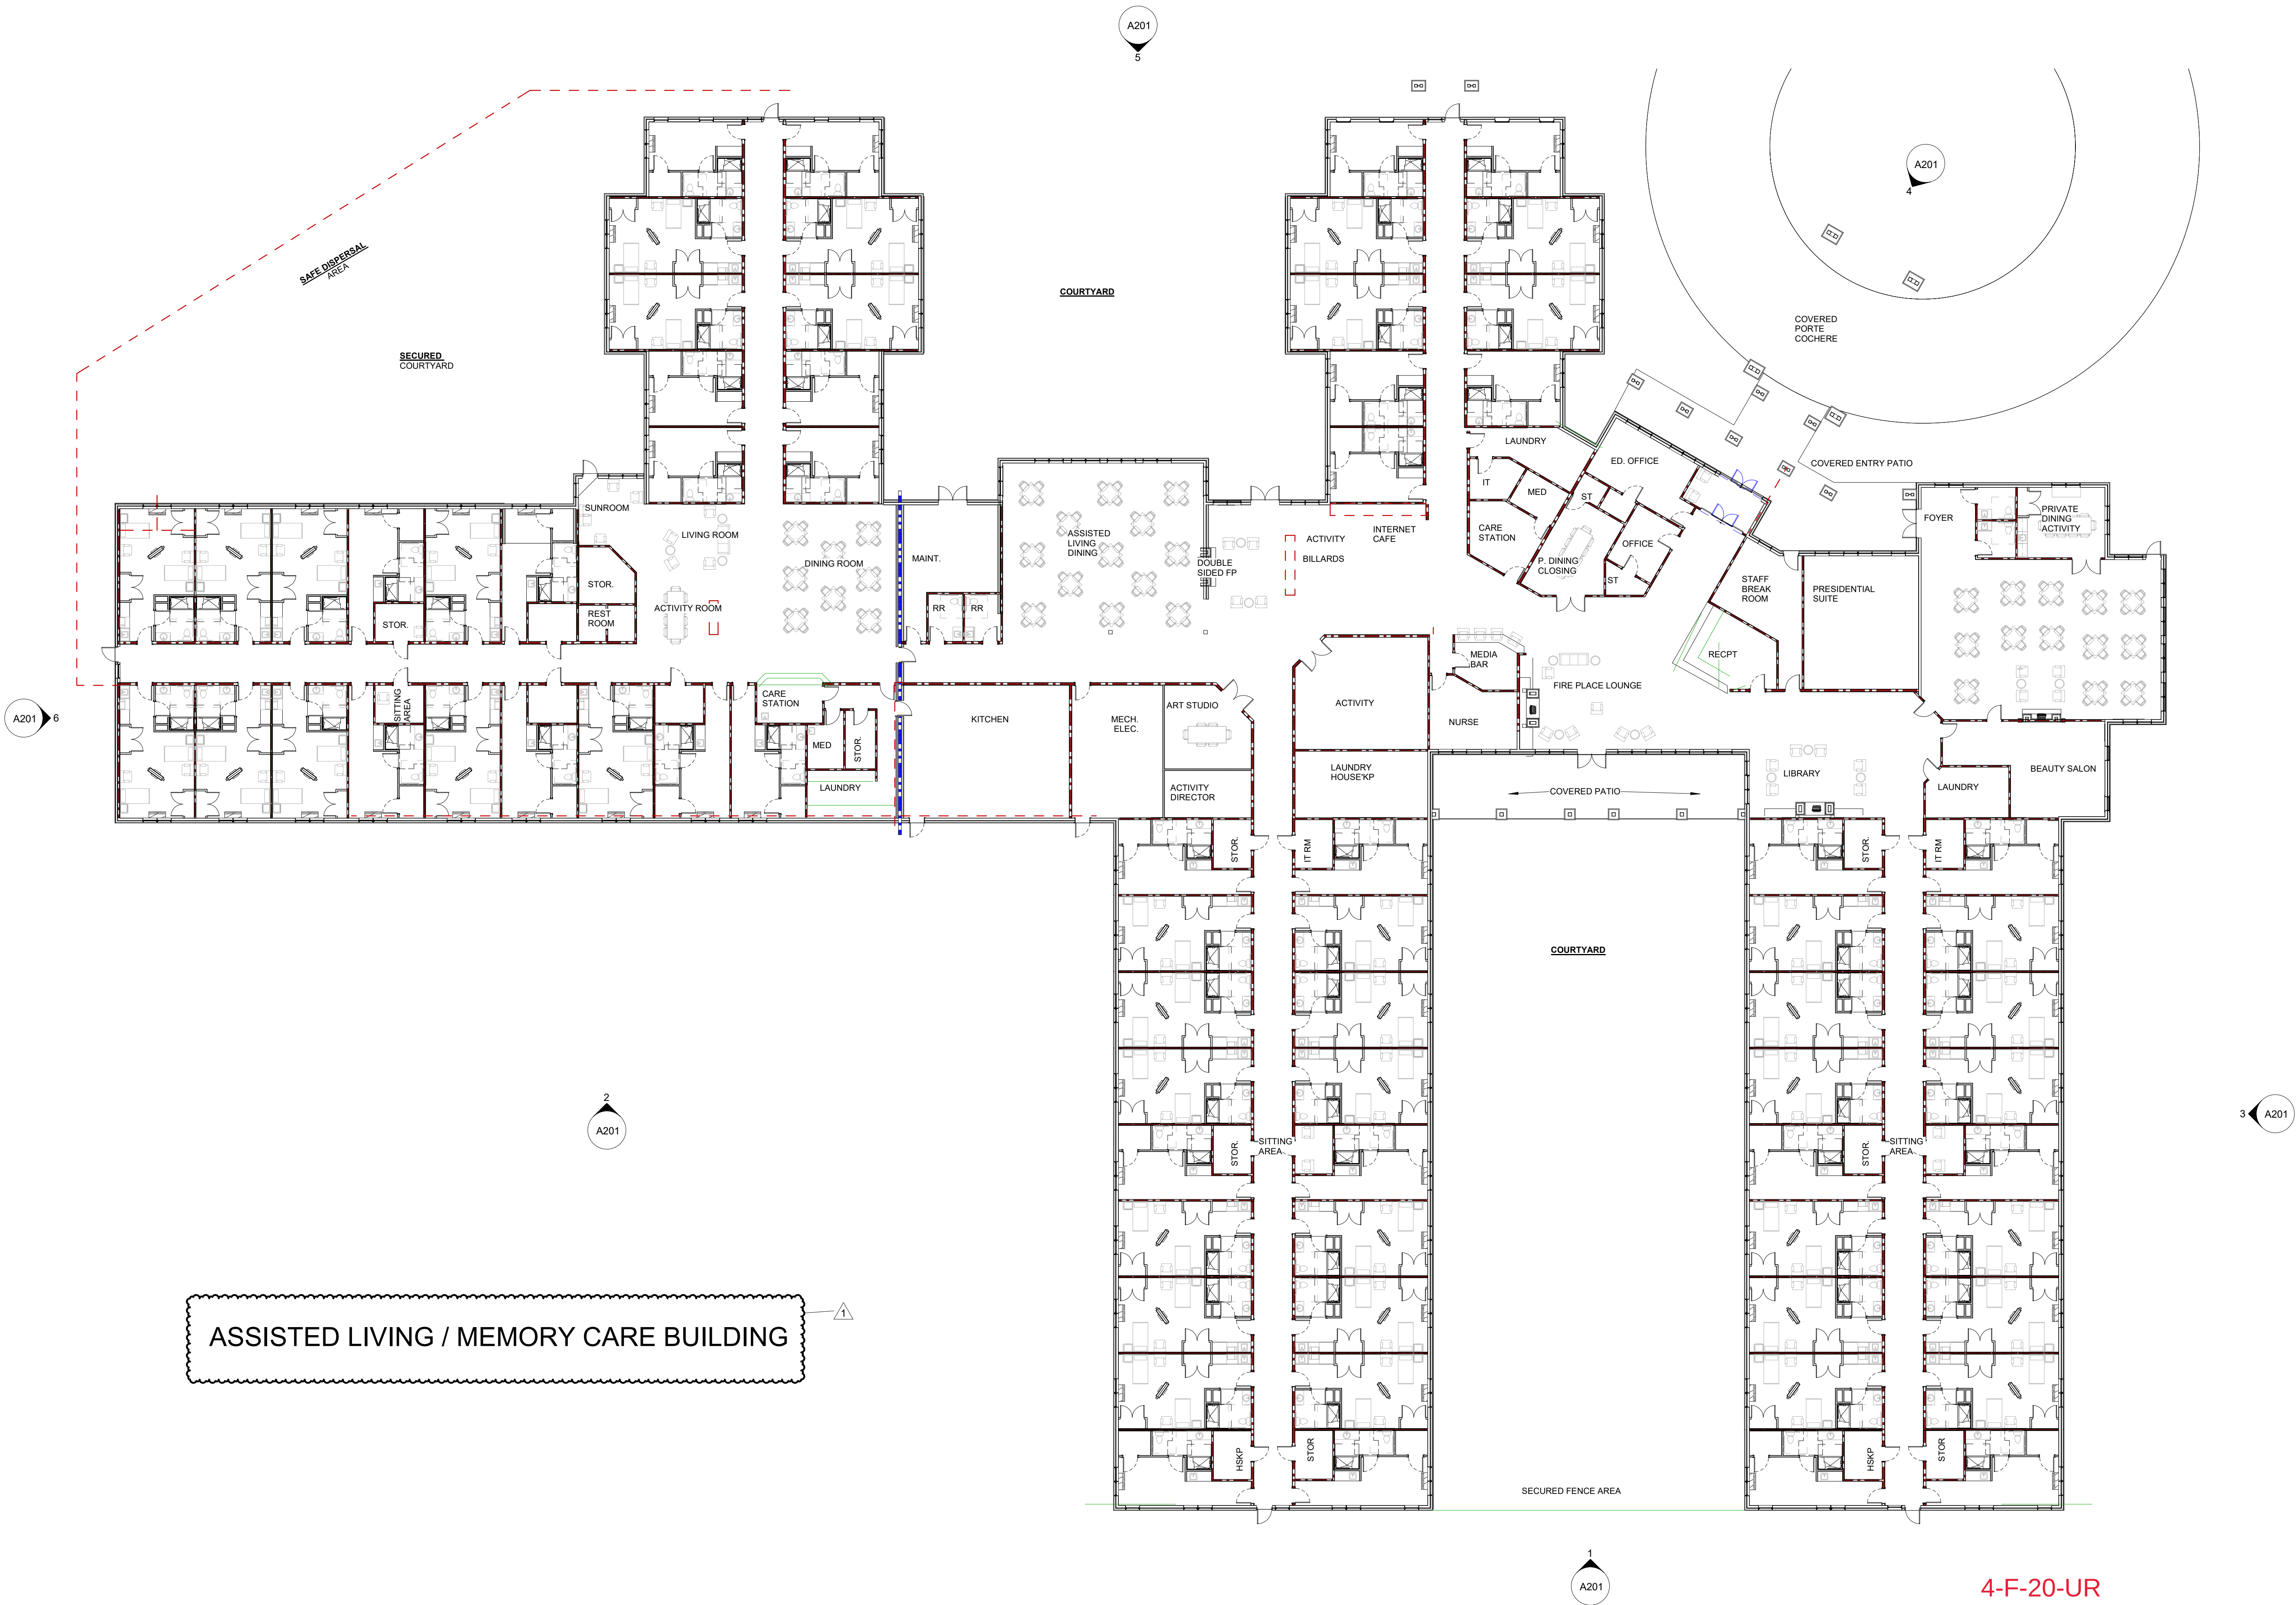

ASSISTED LIVING / MEMORY CARE BUILDING

4-F-20-UR
Revised: 3/23/2020

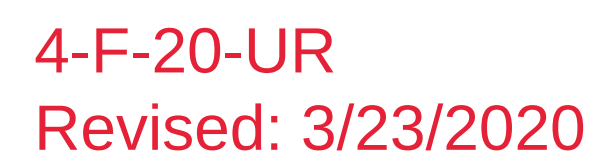 

INDEPENDENT LIVING PATIO HOMES (DWELLING UNIT)

A102

Seal
© DKLEVY PLLC. 2018 - ALL RIGHTS
RESERVED NO PART OF THIS
DOCUMENT MAY BE REPRODUCED
WITHOUT THE AUTHORIZED CONSENT
OF DKLEVY PLLC.

Project Information

FREEDOM SENIOR LIVING

FREEDOM SENIOR

1413 TIPTON STATION RD.
KNOX COUNTY TN

Code Information

OCCUPANCY: I-1

UOR
4-F-20-UR

CONCEPT

Drawing Information

Revisions


No.	Description	Date

Project Number	20007
Issue Date	02/24/2020
Drawn By	Author
Checked By	DML
Scale	As indicated

OVERALL EXTERIOR ELEVATIONS

A201

6 WEST ELEVATION
3/32" = 1'-0"

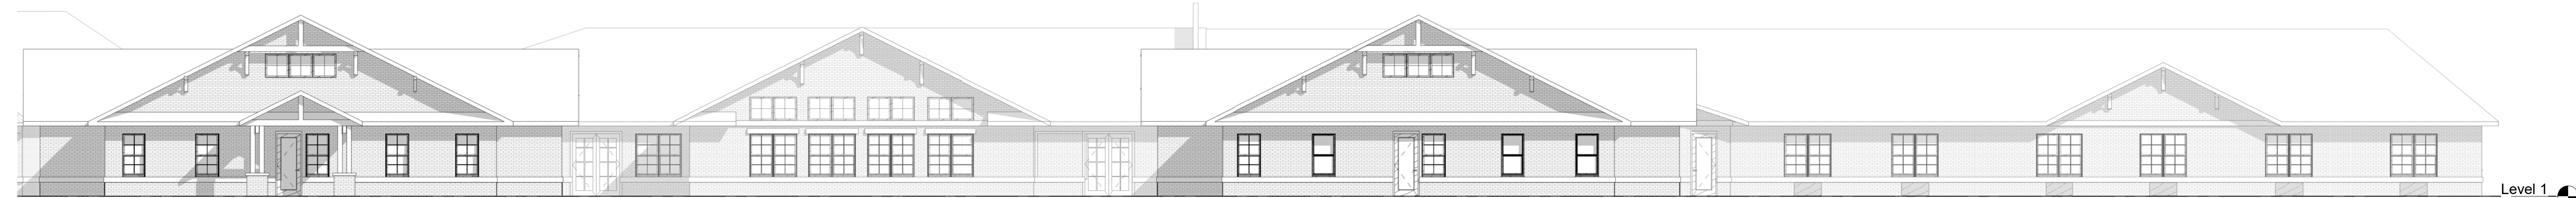


5 NORTH ELEVATION
3/32" = 1'-0"



4 ENTRANCE ELEVATION
1/8" = 1'-0"



3 EAST ELEVATION
3/32" = 1'-0"

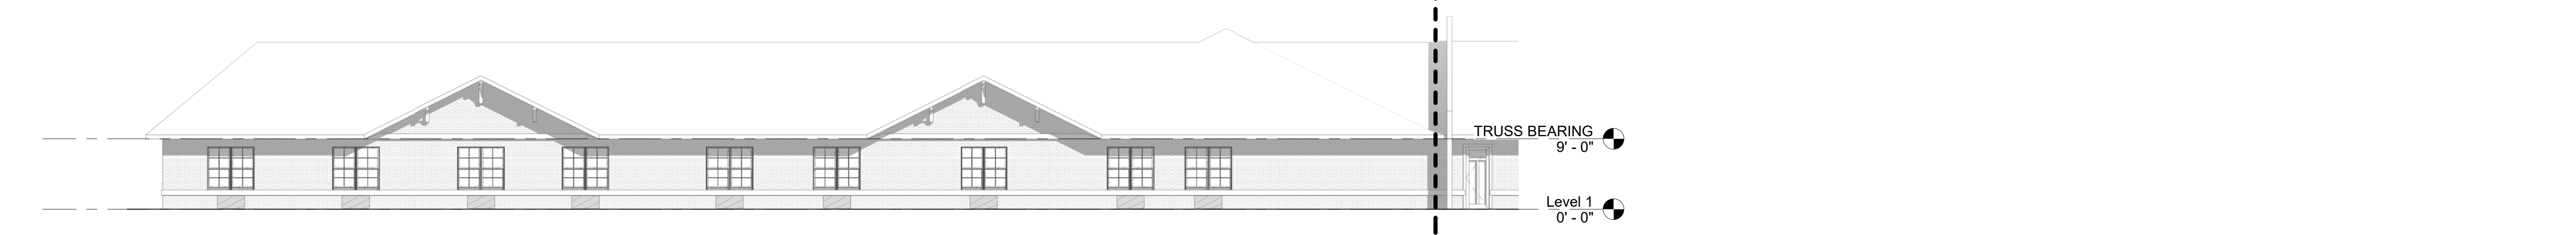

2 SOUTH ELEVATION - Dependent 2
3/32" = 1'-0"



1 SOUTH ELEVATION - Dependent 1
3/32" = 1'-0"