


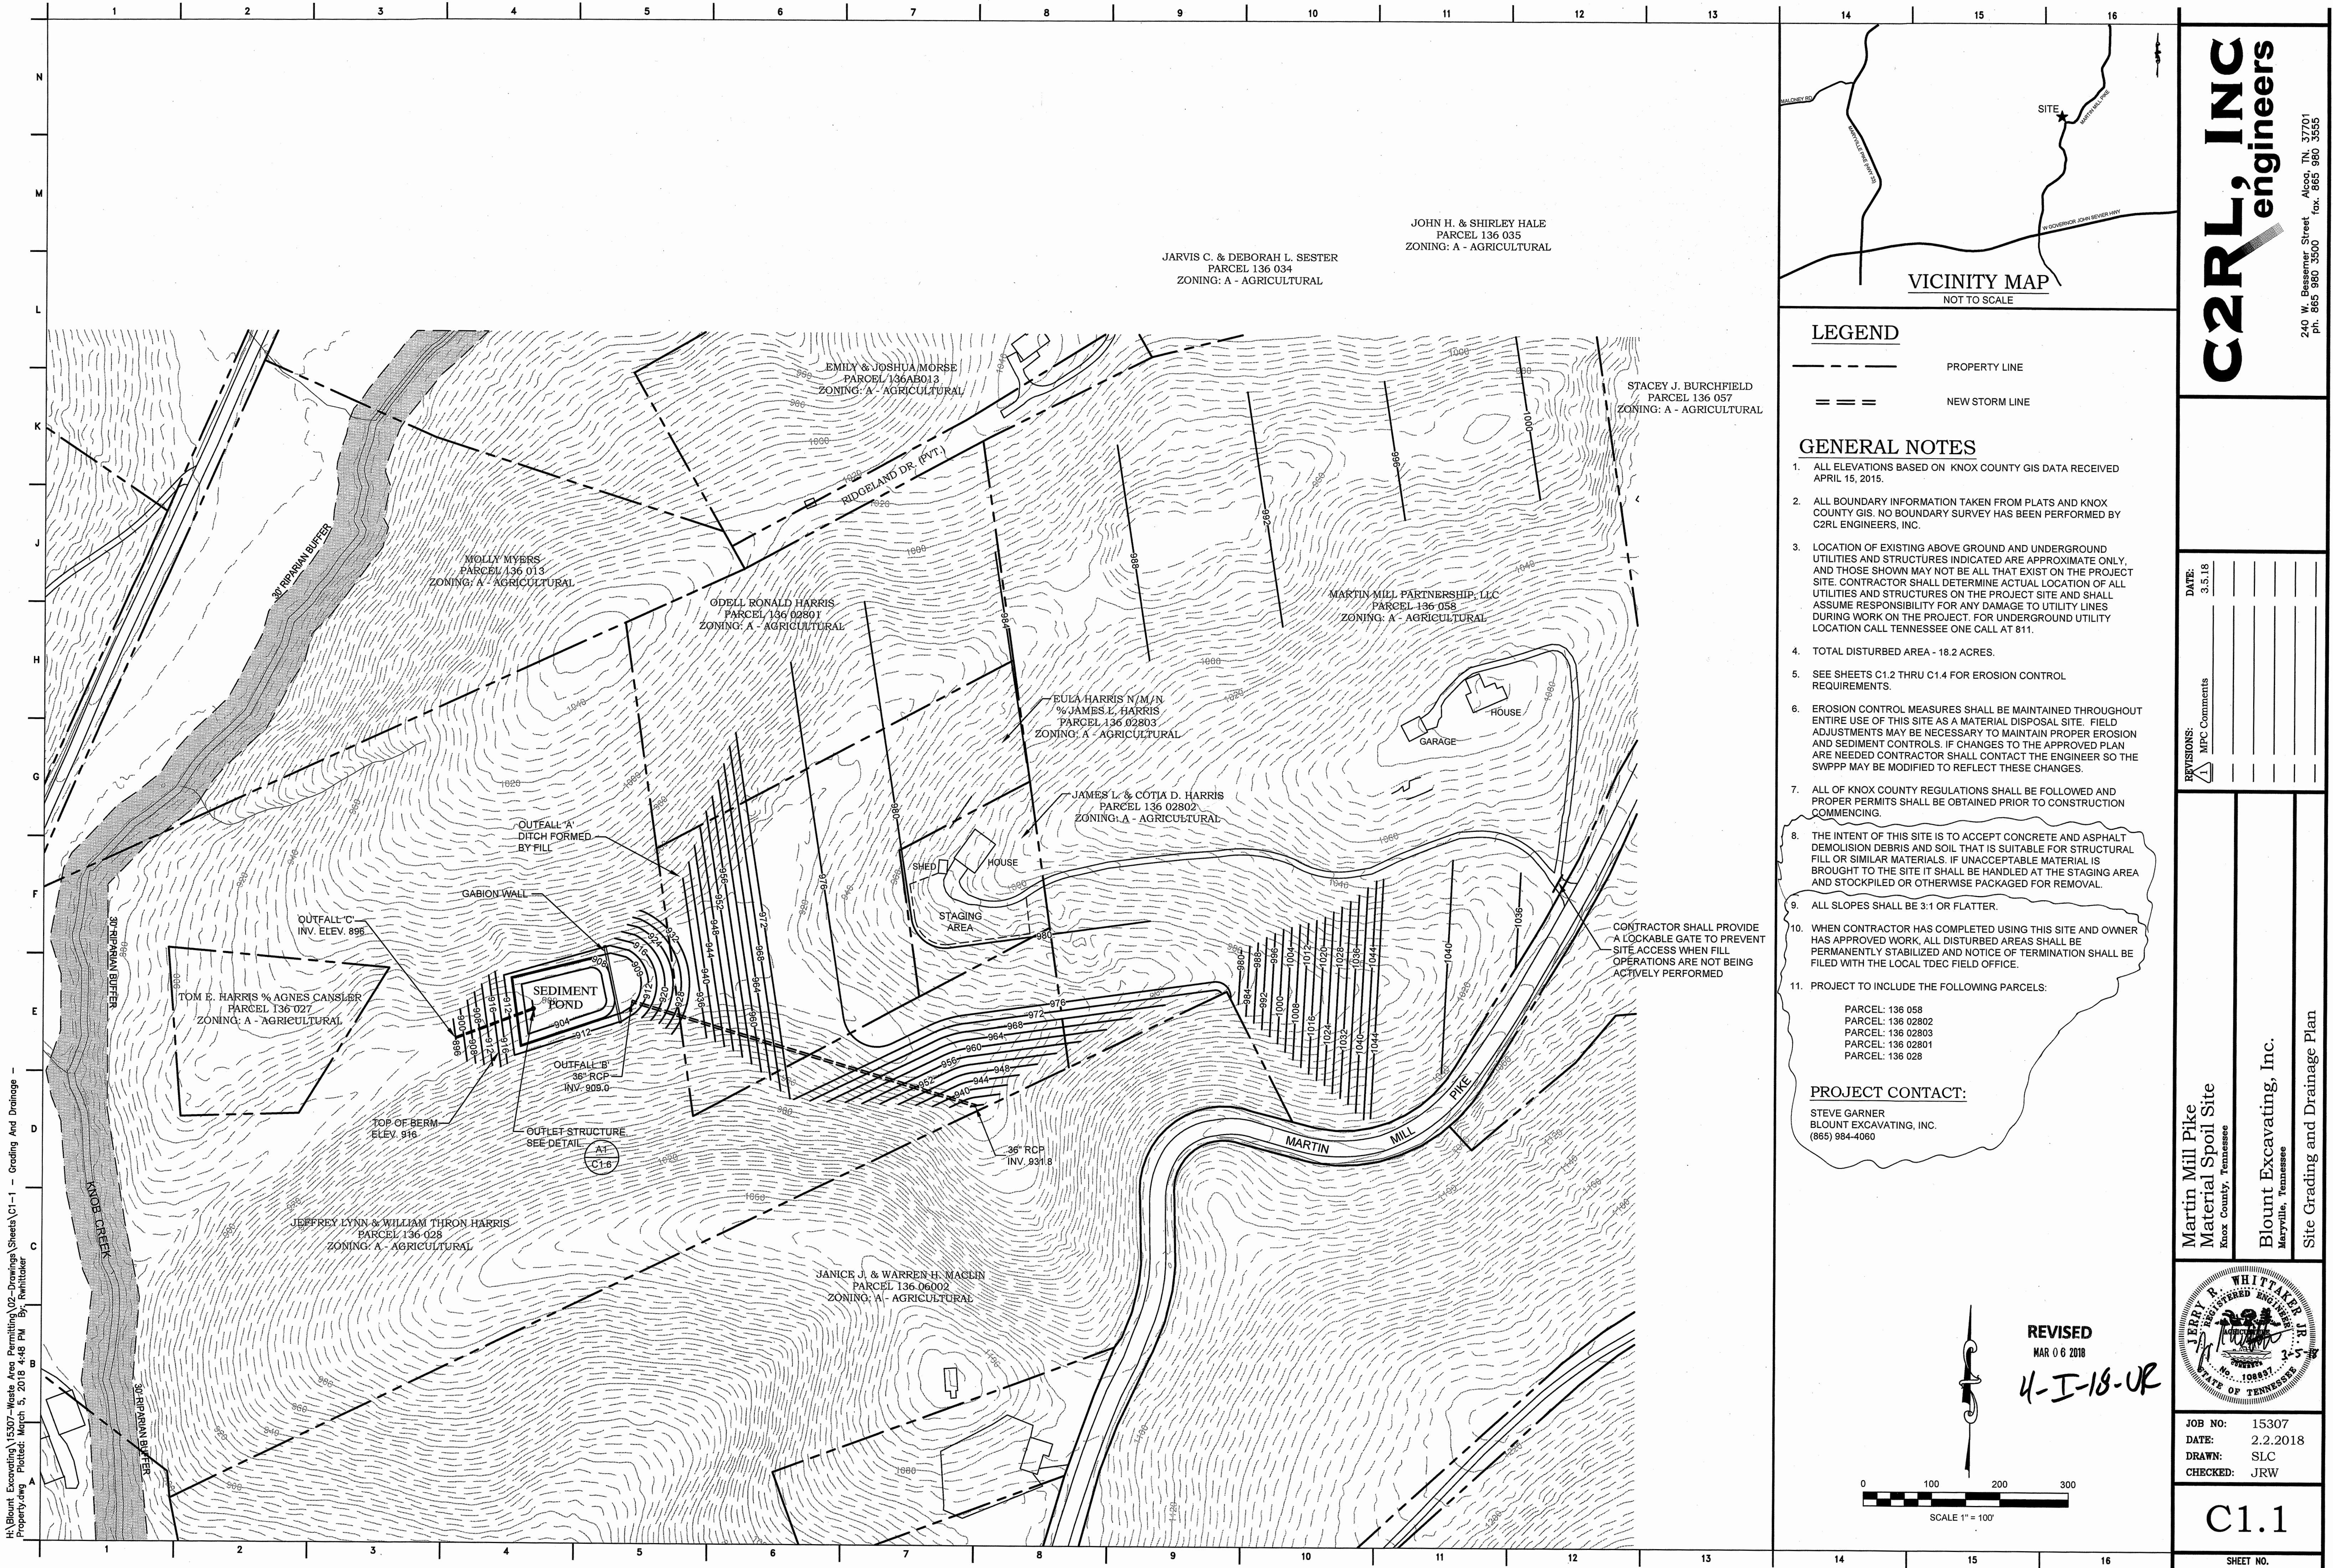

LEGEND

- PROPERTY LINE
- === NEW STORM LINE

GENERAL NOTES

- ALL ELEVATIONS BASED ON KNOX COUNTY GIS DATA RECEIVED APRIL 15, 2015.
- ALL BOUNDARY INFORMATION TAKEN FROM PLATS AND KNOX COUNTY GIS. NO BOUNDARY SURVEY HAS BEEN PERFORMED BY C2RL ENGINEERS, INC.
- LOCATION OF EXISTING ABOVE GROUND AND UNDERGROUND UTILITIES AND STRUCTURES INDICATED ARE APPROXIMATE ONLY, AND THOSE SHOWN MAY NOT BE ALL THAT EXIST ON THE PROJECT SITE. CONTRACTOR SHALL DETERMINE ACTUAL LOCATION OF ALL UTILITIES AND STRUCTURES ON THE PROJECT SITE AND SHALL ASSUME RESPONSIBILITY FOR ANY DAMAGE TO UTILITY LINES DURING WORK ON THE PROJECT. FOR UNDERGROUND UTILITY LOCATION CALL TENNESSEE ONE CALL AT 811.
- TOTAL DISTURBED AREA - 18.2 ACRES.
- SEE SHEETS C1.2 THRU C1.4 FOR EROSION CONTROL REQUIREMENTS.
- EROSION CONTROL MEASURES SHALL BE MAINTAINED THROUGHOUT ENTIRE USE OF THIS SITE AS A MATERIAL DISPOSAL SITE. FIELD ADJUSTMENTS MAY BE NECESSARY TO MAINTAIN PROPER EROSION AND SEDIMENT CONTROLS. IF CHANGES TO THE APPROVED PLAN ARE NEEDED CONTRACTOR SHALL CONTACT THE ENGINEER SO THE SWPPP MAY BE MODIFIED TO REFLECT THESE CHANGES.
- ALL OF KNOX COUNTY REGULATIONS SHALL BE FOLLOWED AND PROPER PERMITS SHALL BE OBTAINED PRIOR TO CONSTRUCTION COMMENCING.
- THE INTENT OF THIS SITE IS TO ACCEPT CONCRETE AND ASPHALT DEMOLITION DEBRIS AND SOIL THAT IS SUITABLE FOR STRUCTURAL FILL OR SIMILAR MATERIALS. IF UNACCEPTABLE MATERIAL IS BROUGHT TO THE SITE IT SHALL BE HANDLED AT THE STAGING AREA AND STOCKPILED OR OTHERWISE PACKAGED FOR REMOVAL.
- ALL SLOPES SHALL BE 3:1 OR FLATTER.
- WHEN CONTRACTOR HAS COMPLETED USING THIS SITE AND OWNER HAS APPROVED WORK, ALL DISTURBED AREAS SHALL BE PERMANENTLY STABILIZED AND NOTICE OF TERMINATION SHALL BE FILED WITH THE LOCAL TDEC FIELD OFFICE.
- PROJECT TO INCLUDE THE FOLLOWING PARCELS:


- PARCEL: 136 058
PARCEL: 136 02802
PARCEL: 136 02803
PARCEL: 136 02801
PARCEL: 136 028

PROJECT CONTACT:

STEVE GARNER
BLOUNT EXCAVATING, INC.
(865) 984-4060

REVISED
MAR 06 2018

4-I-18-UP

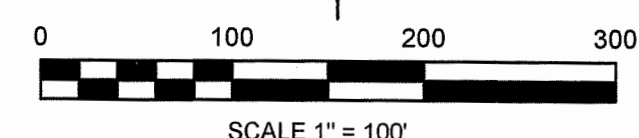

C2RL, INC
engineers


240 W. Bessemer Street
Alcoa, TN 37701
ph. 865 980 3500 fax. 865 980 3555

REVISIONS:	DATE:
Δ MPC Comments	3.5.18

Martin Mill Pike
Material Spoil Site
Knox County, Tennessee

Blount Excavating, Inc.
Maryville, Tennessee

Site Grading and Drainage Plan

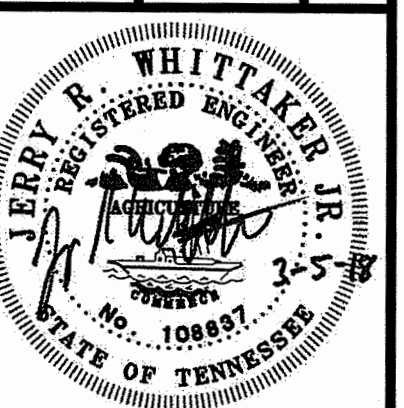

JOB NO: 15307
DATE: 2.2.2018
DRAWN: SLC
CHECKED: JRW

C1.1

SHEET NO.

H:\Blount Excavating\15307-Waste Area Permitting\02-Drawings\Sheets\C1-1 - Grading And Drainage - Property.dwg Plotted: March 5, 2018 4:48 PM By: Rwhittaker