





5 SHEET(S)



Q:\23973\PHASE 4\23973-4-C4.DWG

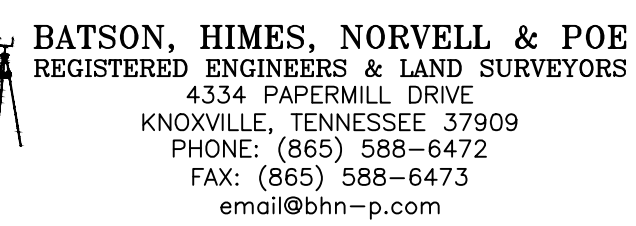

SCALE
HORIZONTAL: 1" = 80'
VERTICAL: 2' INTERVAL

GRADING PLAN FOR
HAYDEN HILL, PHASE 4
TAX MAP 103, PART OF PARCEL 72
DISTRICT 6, KNOX COUNTY, TN

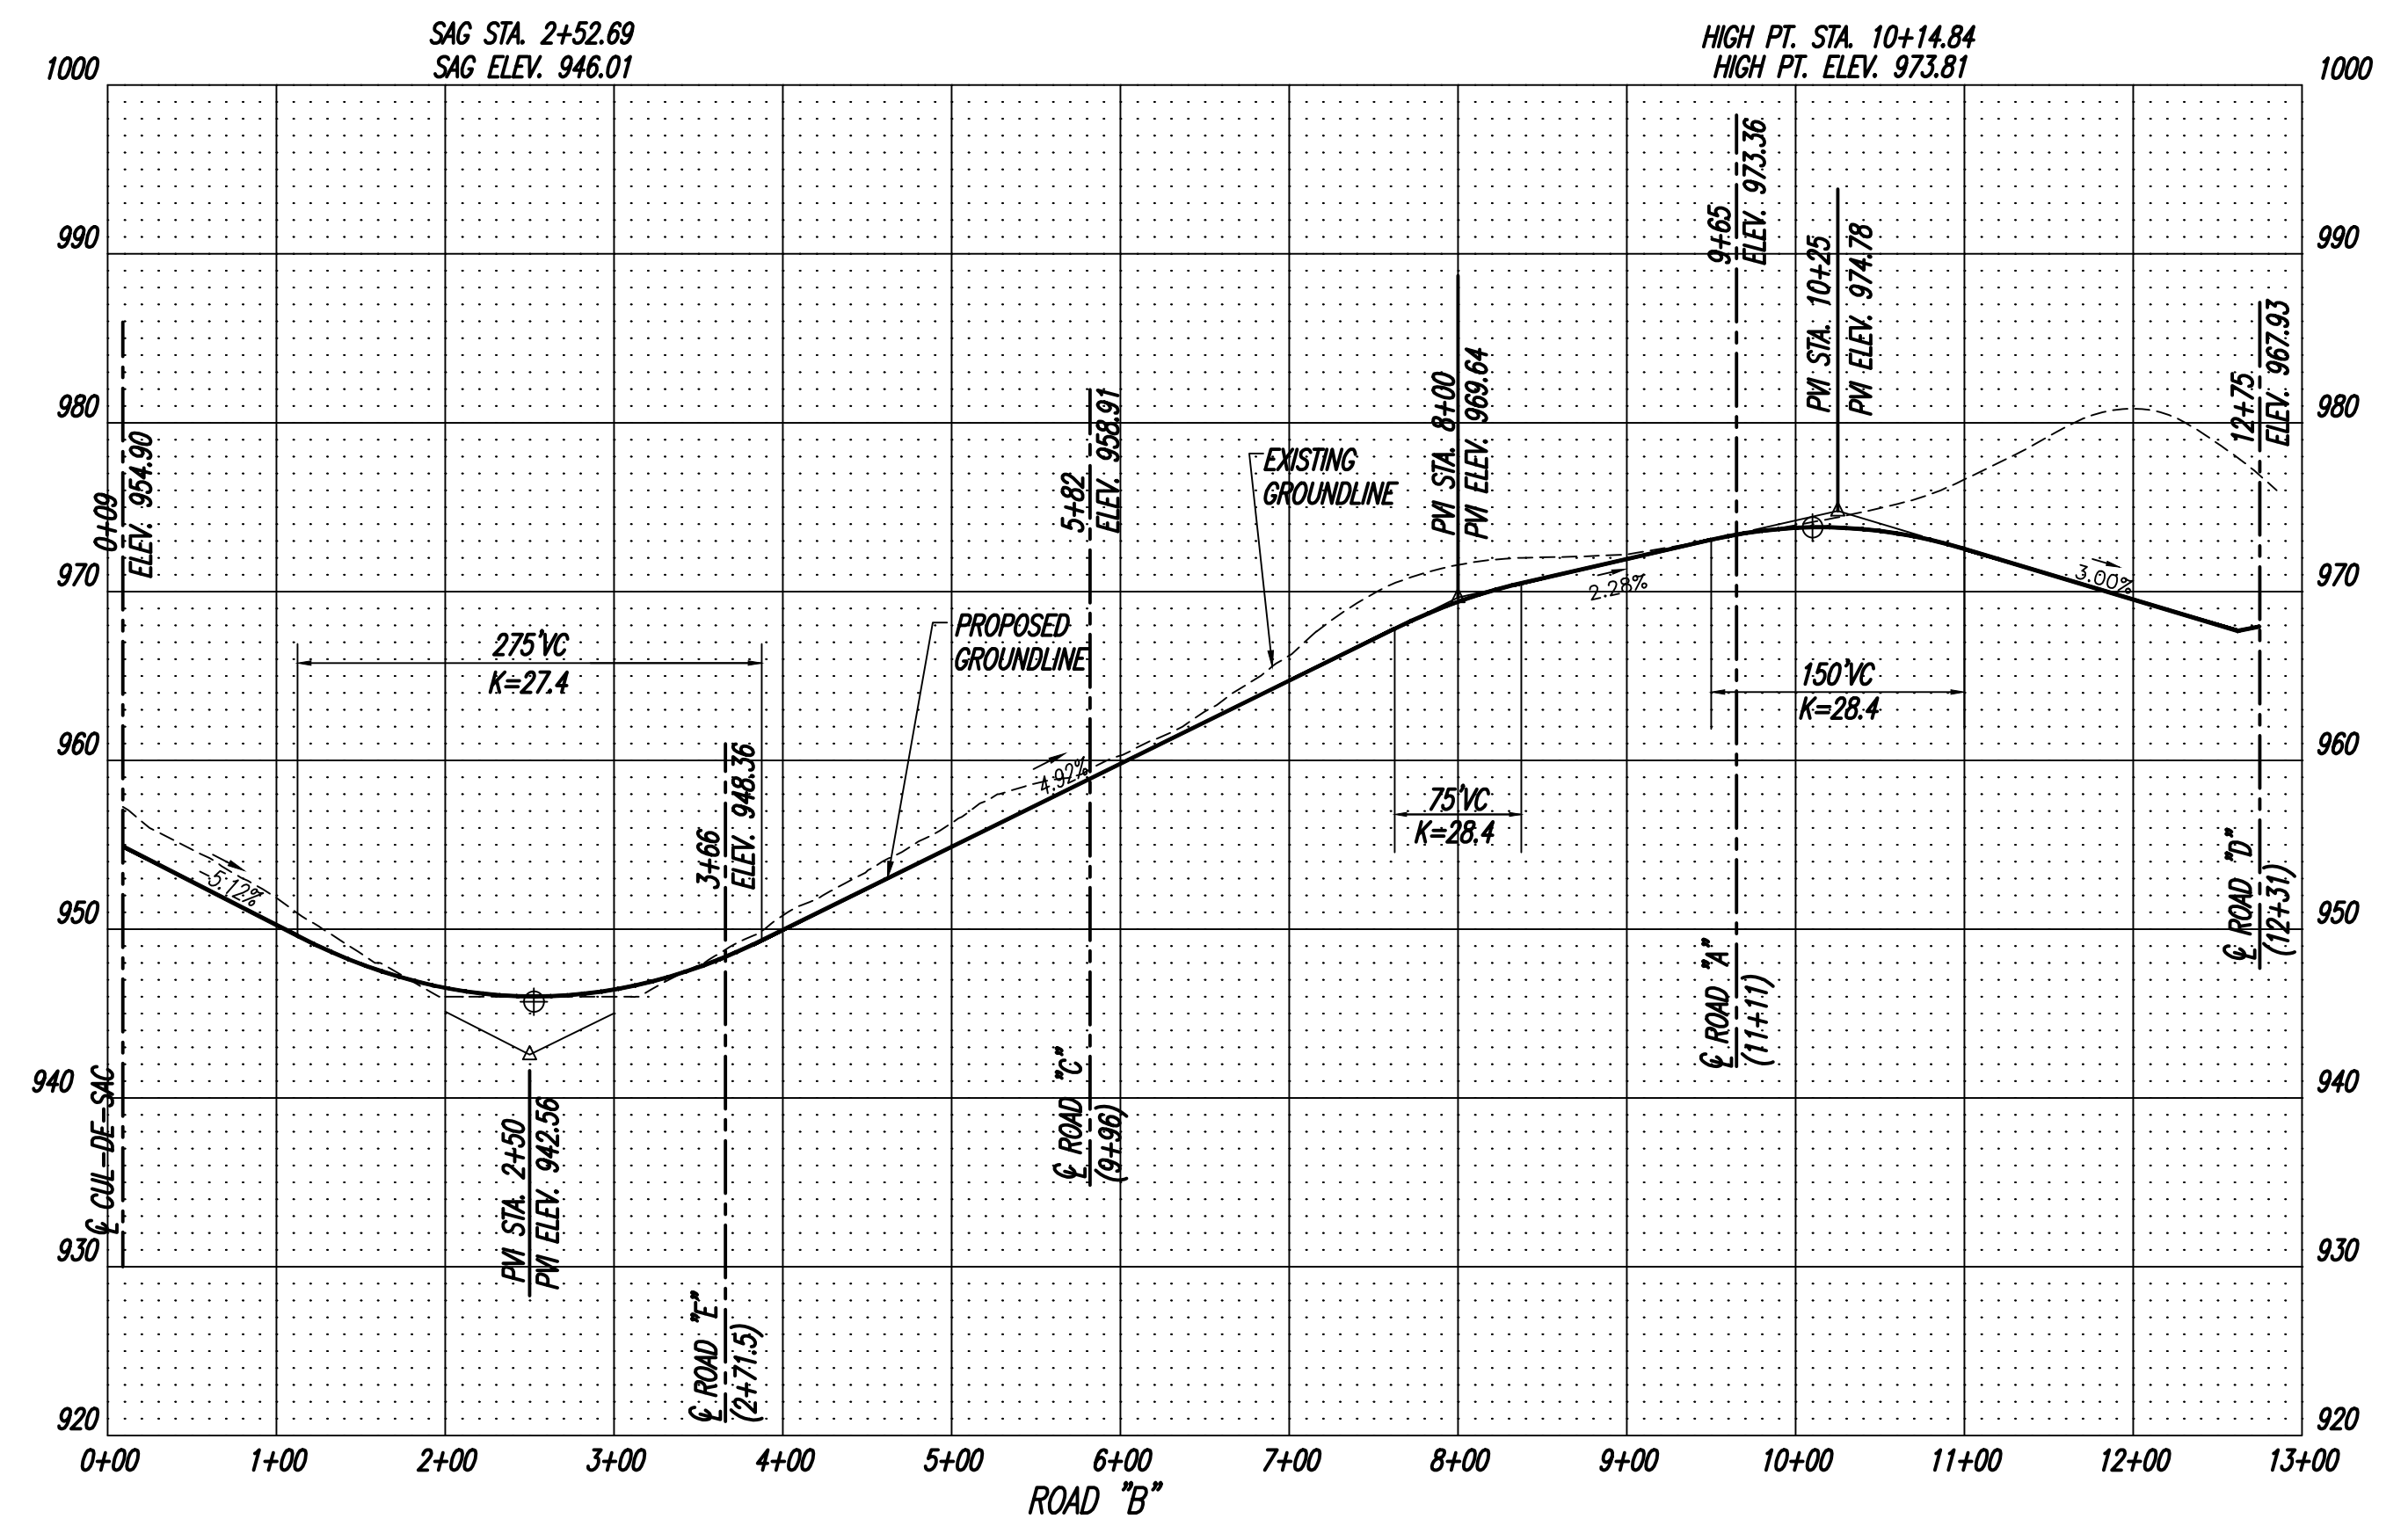

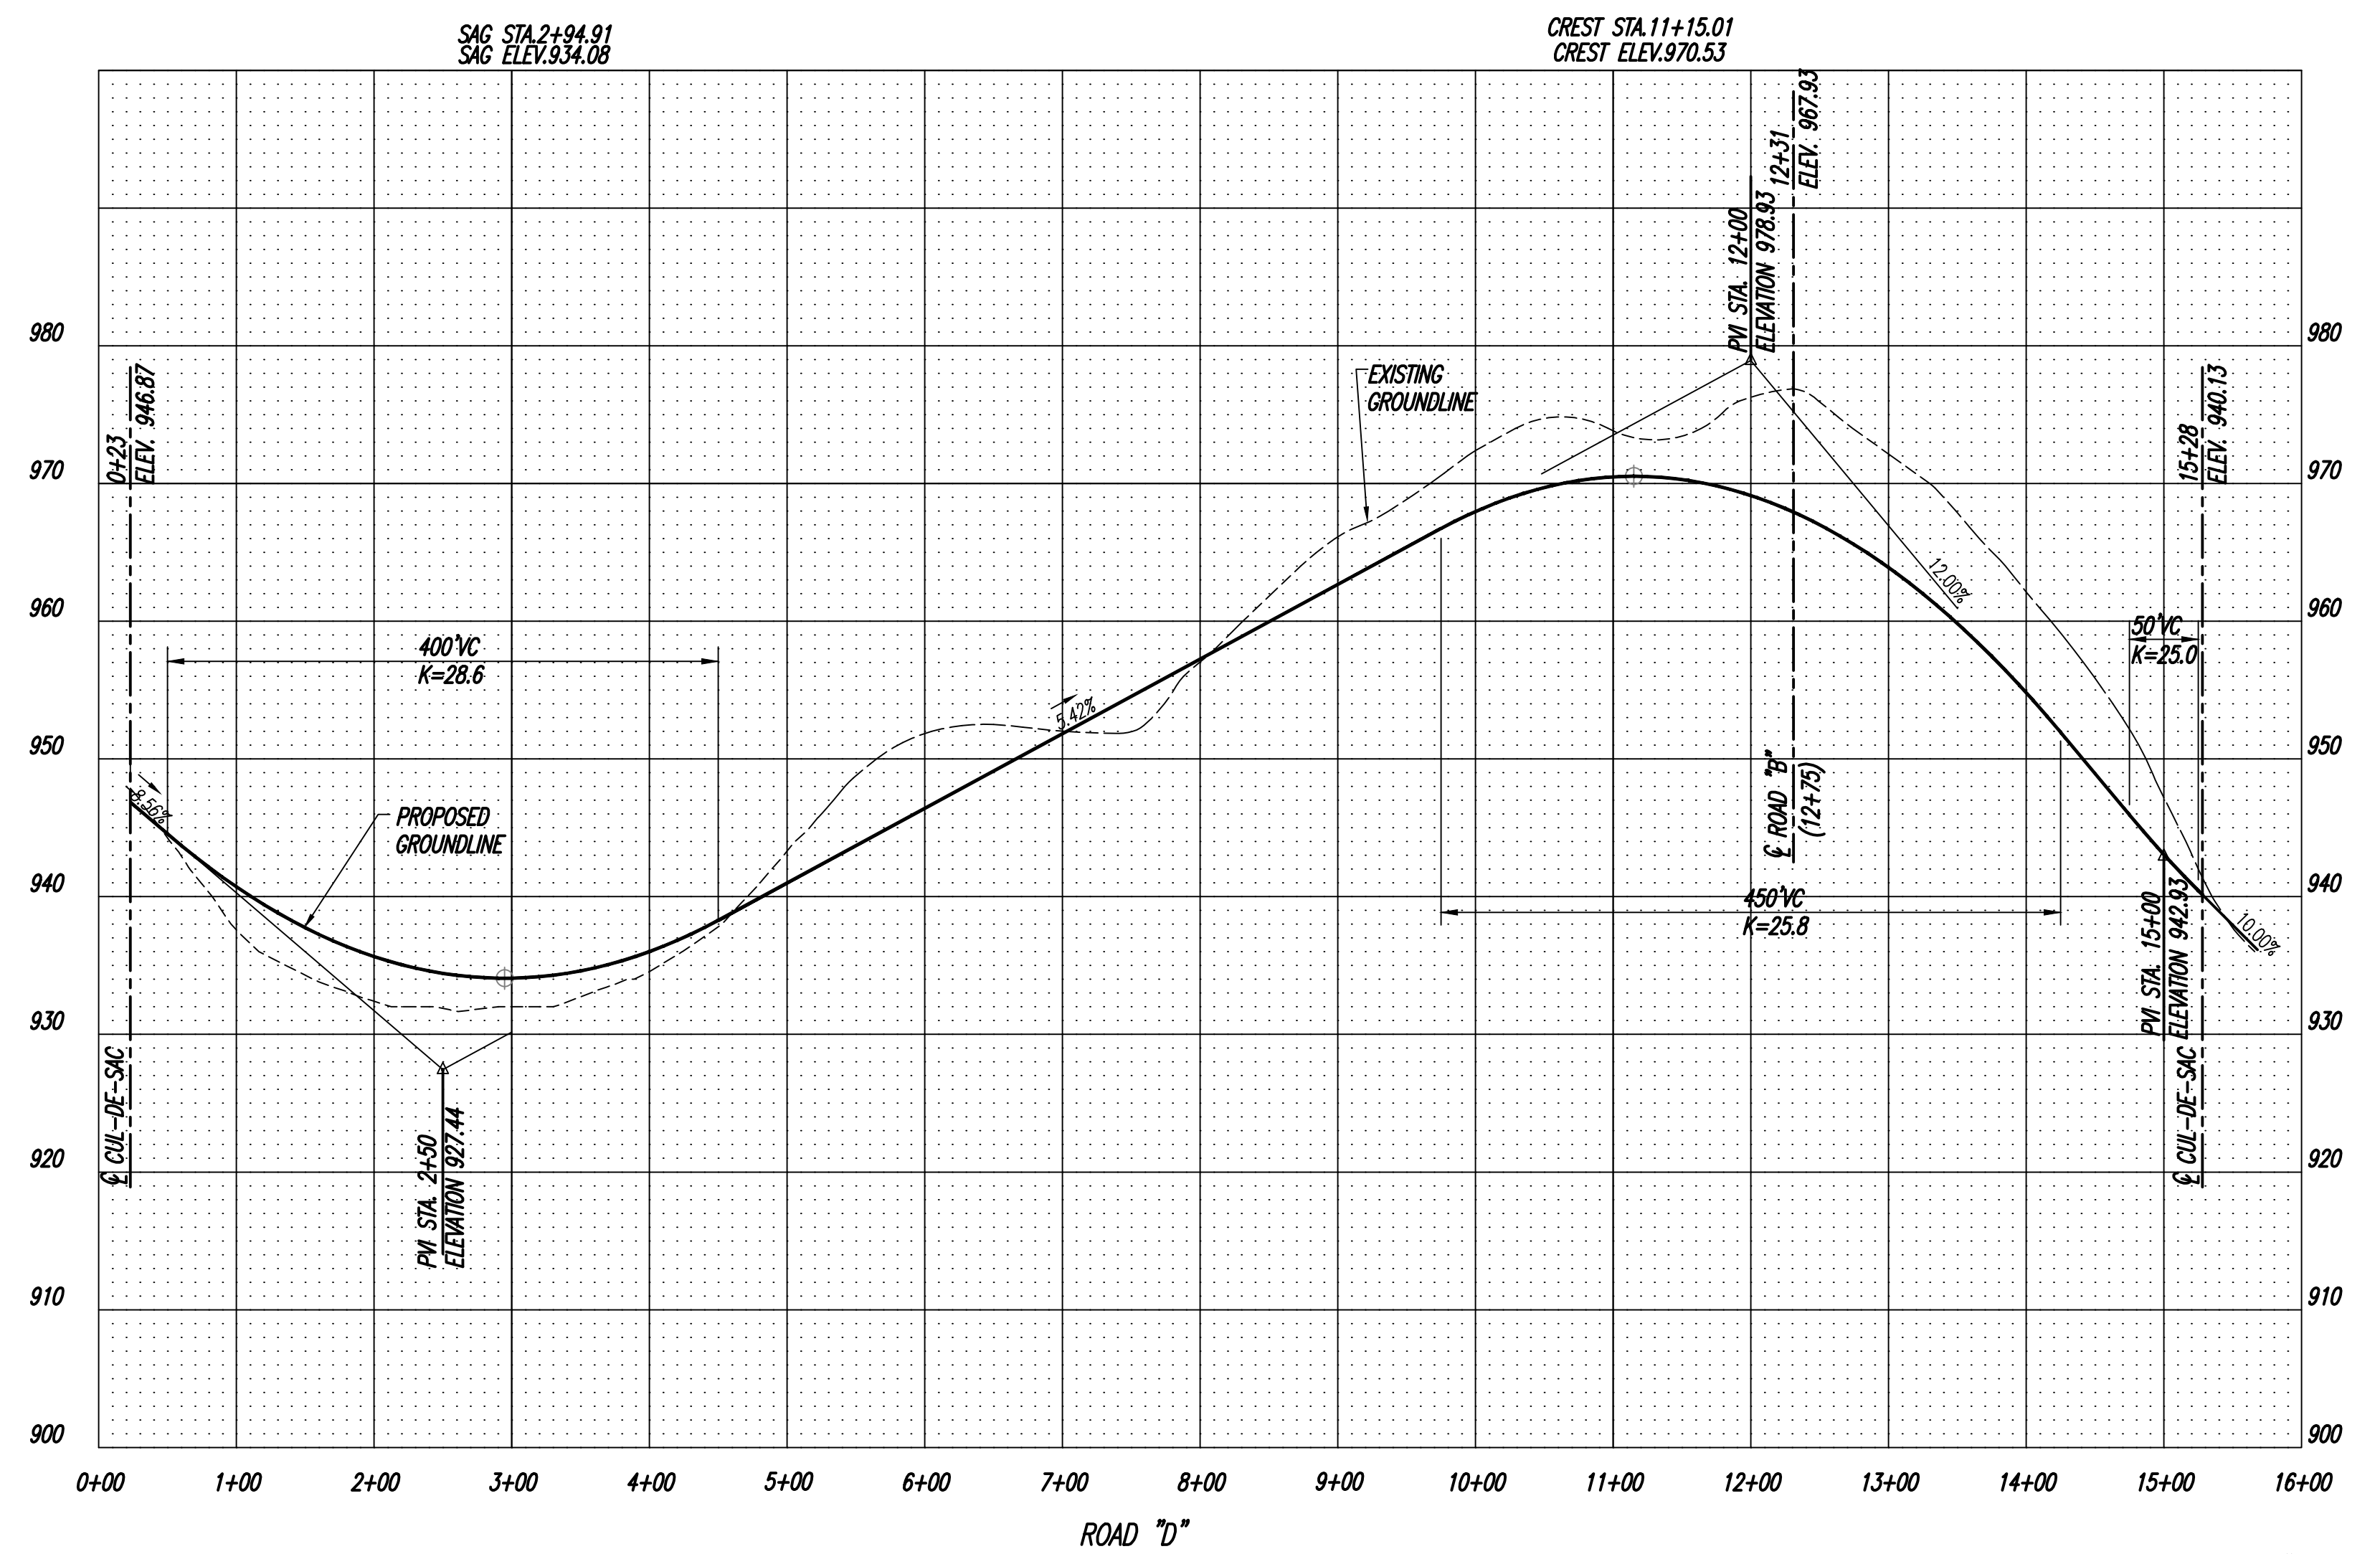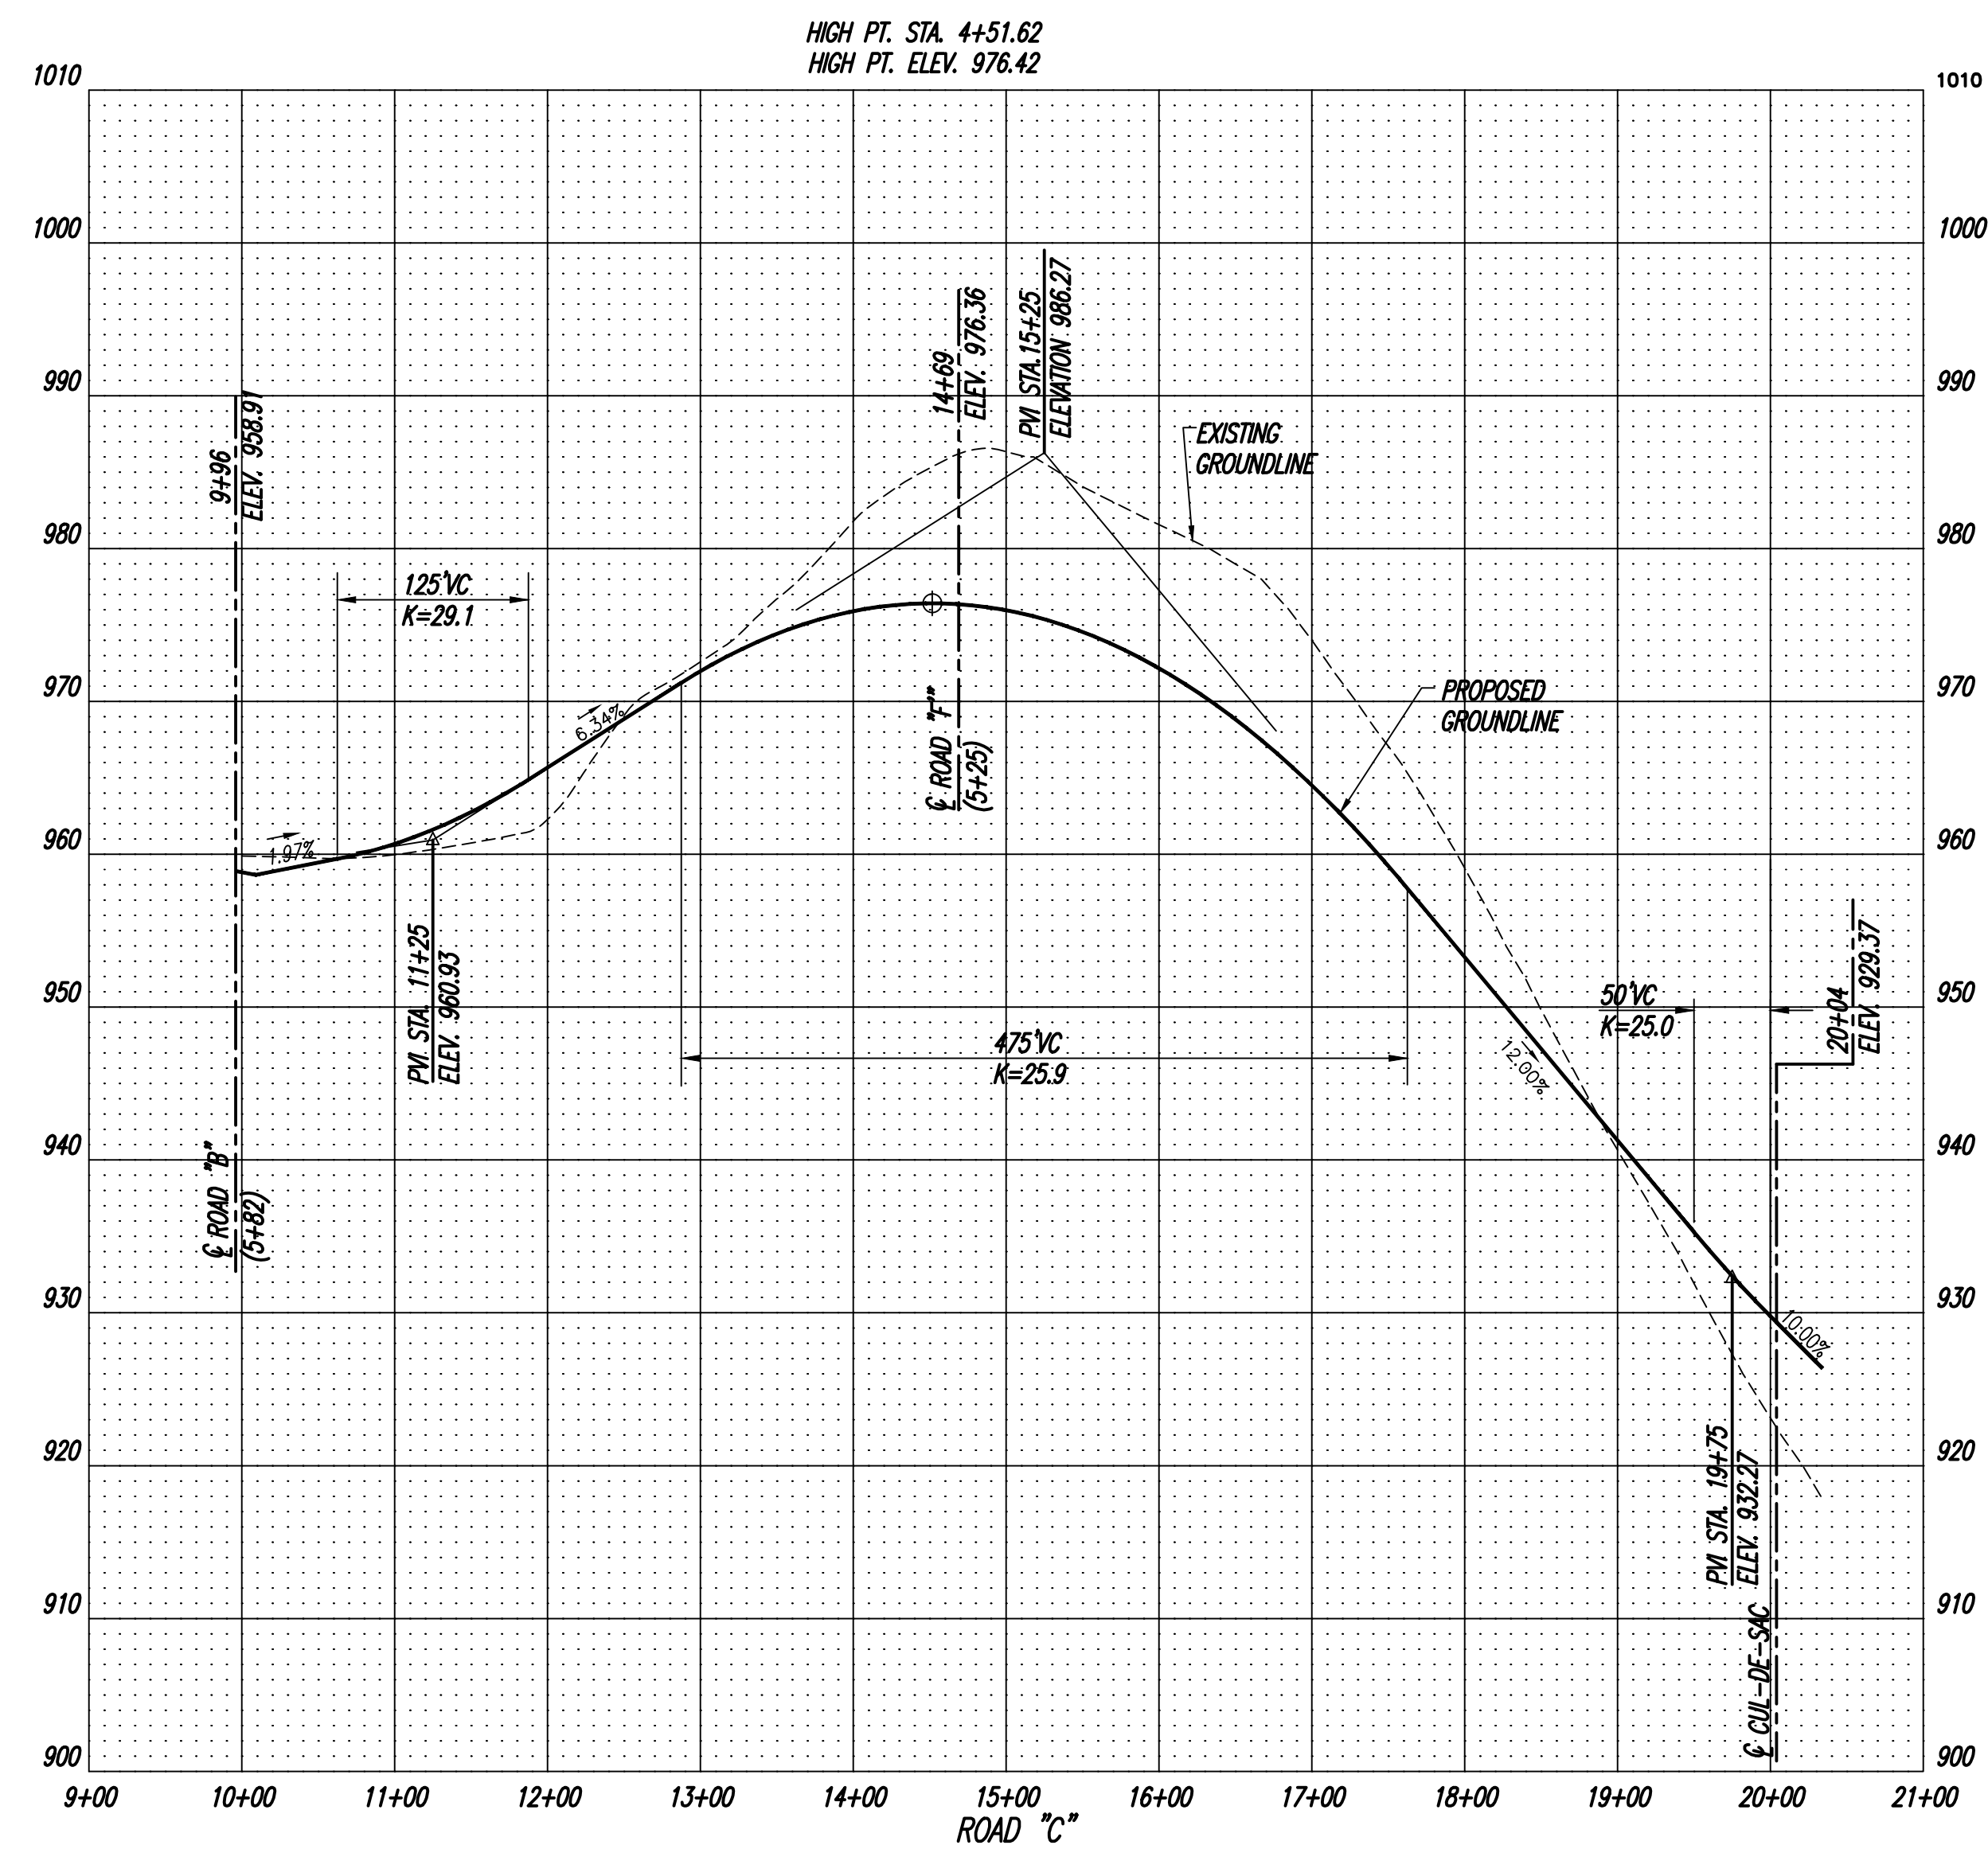

DESIGNED	DBH
----------	-----

DRAWN EEG

CHECKED	DBH
---------	-----

1	3/23/20
NO.	DATE

KKCP COMMENTS
REVISION

	APPR.

NO.	DATE
-----	------

REVISION

	APPR.

SCALE
HORIZONTAL: 1"=100'
VERTICAL: 1"=10'

DATE
2/17/20

4-SB-20-C / 4-D-20-UR
Revised: 3/27/2020

ROAD PROFILES FOR
HAYDEN HILL, PHASE 4
TAX MAP 103, PART OF PARCEL 72
DISTRICT 6, KNOX COUNTY, TN

23973-4-RP2

SHEET 3 OF 5 SHEET(S)

Q:\23973\PHASE 4\23973-4-C4.DWG

