



311 N MAIN STREET, SUITE A  
SWEETWATER, TN 37874 • 423.351.7900

This drawing is the property of Main Street Studio, LLC and is to be used only for the project and site specifically identified herein. This drawing is not to be used on any other project whether the project for which it is made is executed or not. It is to be returned upon request.

Copyright 2016, Main Street Studio, LLC  
All Rights Reserved

Consultants



Project Name

**EXISTING**  
**TANDUR**  
**INDIAN**  
**KITCHEN**

KNOXVILLE, TN

| No. | Drawing Issue Description | Date     |
|-----|---------------------------|----------|
| 1   | ISSUED FOR REVIEW         | 06.15.16 |
| 2   | ISSUED FOR PERMIT         | 08.11.16 |
| 3   | ISSUED FOR CONSTRUCTION   | 09.07.16 |
|     |                           |          |
|     |                           |          |
|     |                           |          |


Keyplan

Project No. MSS 0716  
Date 09.04.16  
File Name P\_0716\_A0.01

Drawing Title  
**EXISTING**  
**ARCHITECTURAL**  
**SITE**  
**PLAN**

Sheet No.

**A0.01**

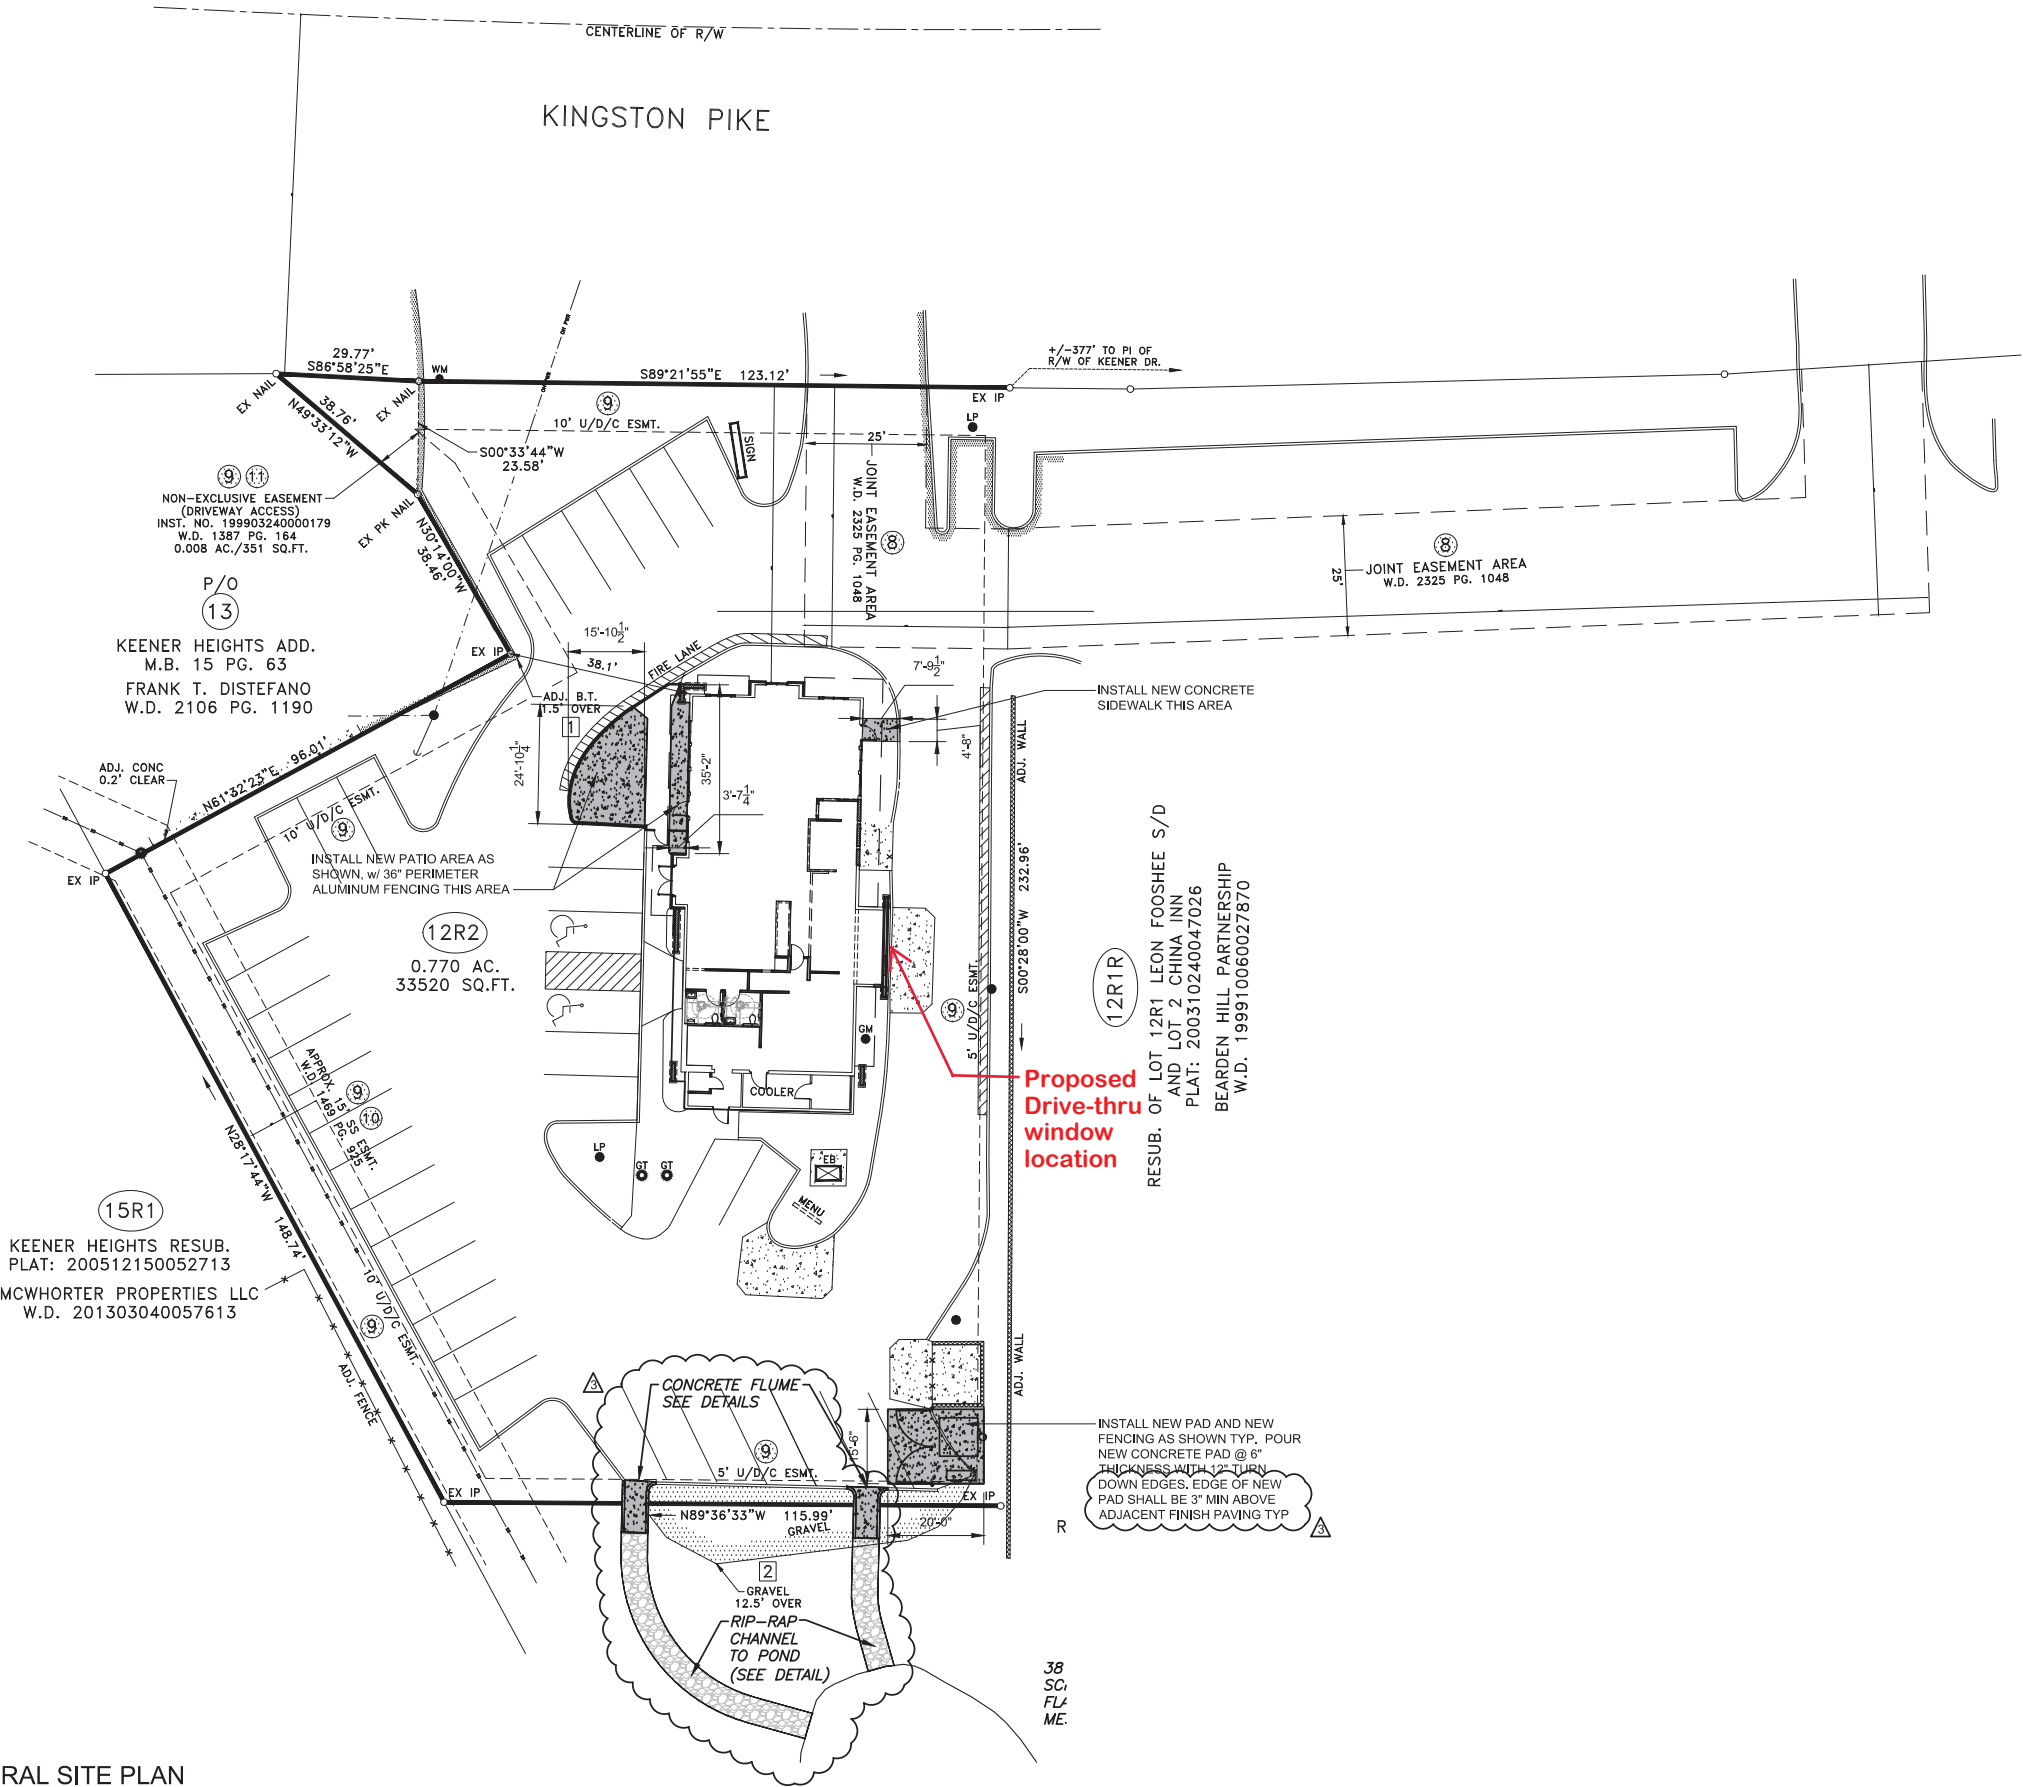

1 ARCHITECTURAL SITE PLAN  
A0.01 Scale: 1" = 20'-0"

**Note:**  
Site plan shown represents the proposed site layout for Freddy's Frozen Custard

**5-B-23-SU**  
**3/17/2023**