


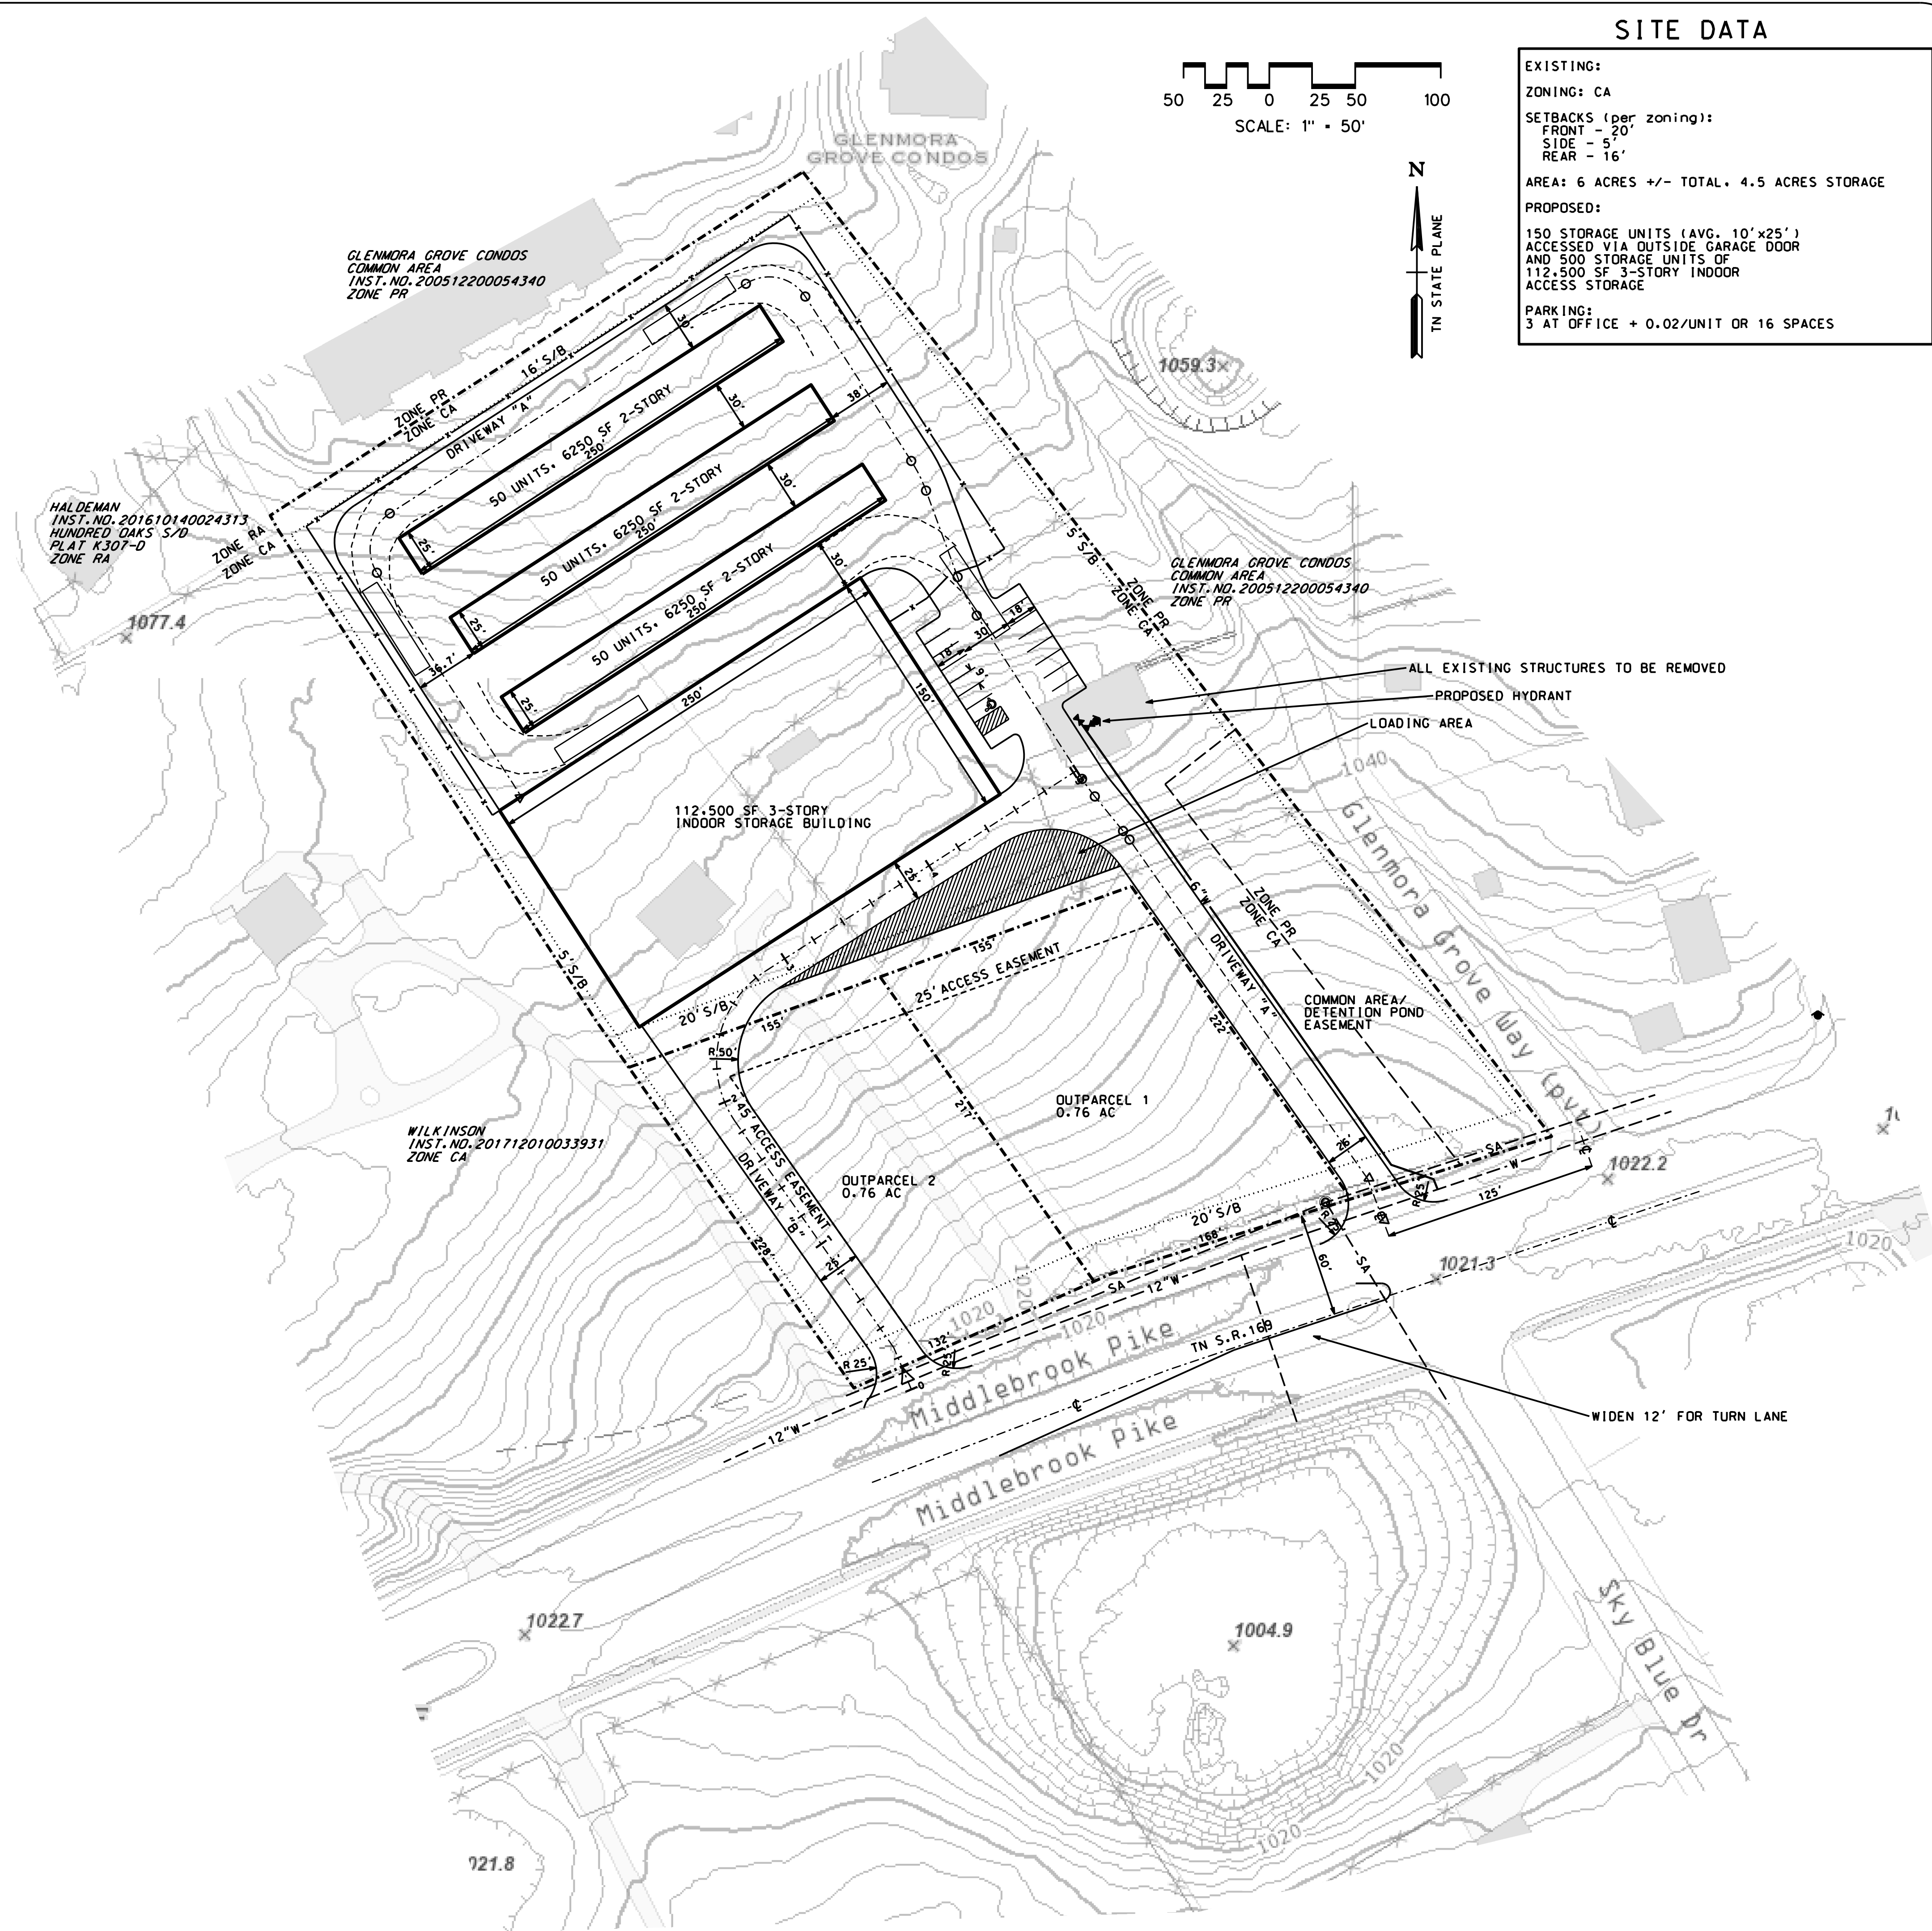

SHEET INDEX



CC1 PRELIMINARY SITE PLAN	1
CC2 DRIVEWAY PROFILES	2

[illegible]

PRELIMINARY SITE PLAN

MIDDLEBROOK PIKE STORAGE

9091, 9103, 9105, MIDDLEBROOK PIKE
CLT KNOX COUNTY, TENNESSEE
CLT MAP 105-PARCEL 86, 87 - 87.01
6TH CIVIL DISTRICT

 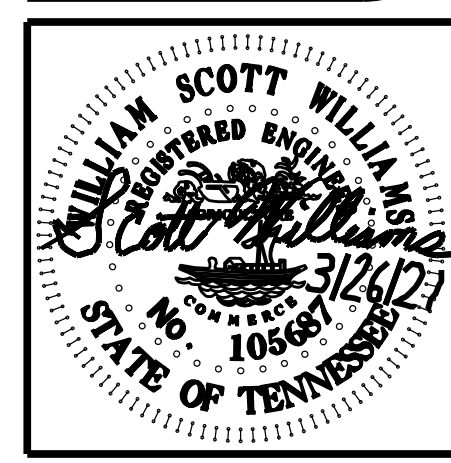


W. SCOTT WILLIAMS ASSOCIATES

CONSULTING
CIVIL ENGINEERING
LAND SURVEYING

4538 Annelise Way
P.O. Box 71, (855) 954-3888 37421
E-MAIL: wscott@tll.comcast.net

CLIENT:	KNOX STORAGE EQUITIES, LLC
	2042 TOWN CENTER BLVD. KNOXVILLE, TN 37922 865-740-8202
ORIGINAL ISSUE:	MAR. 26, 2021
SHEET NO.	CC1
JOB NO.	2092

SCALE: 1"=50' H, 1"=5' V

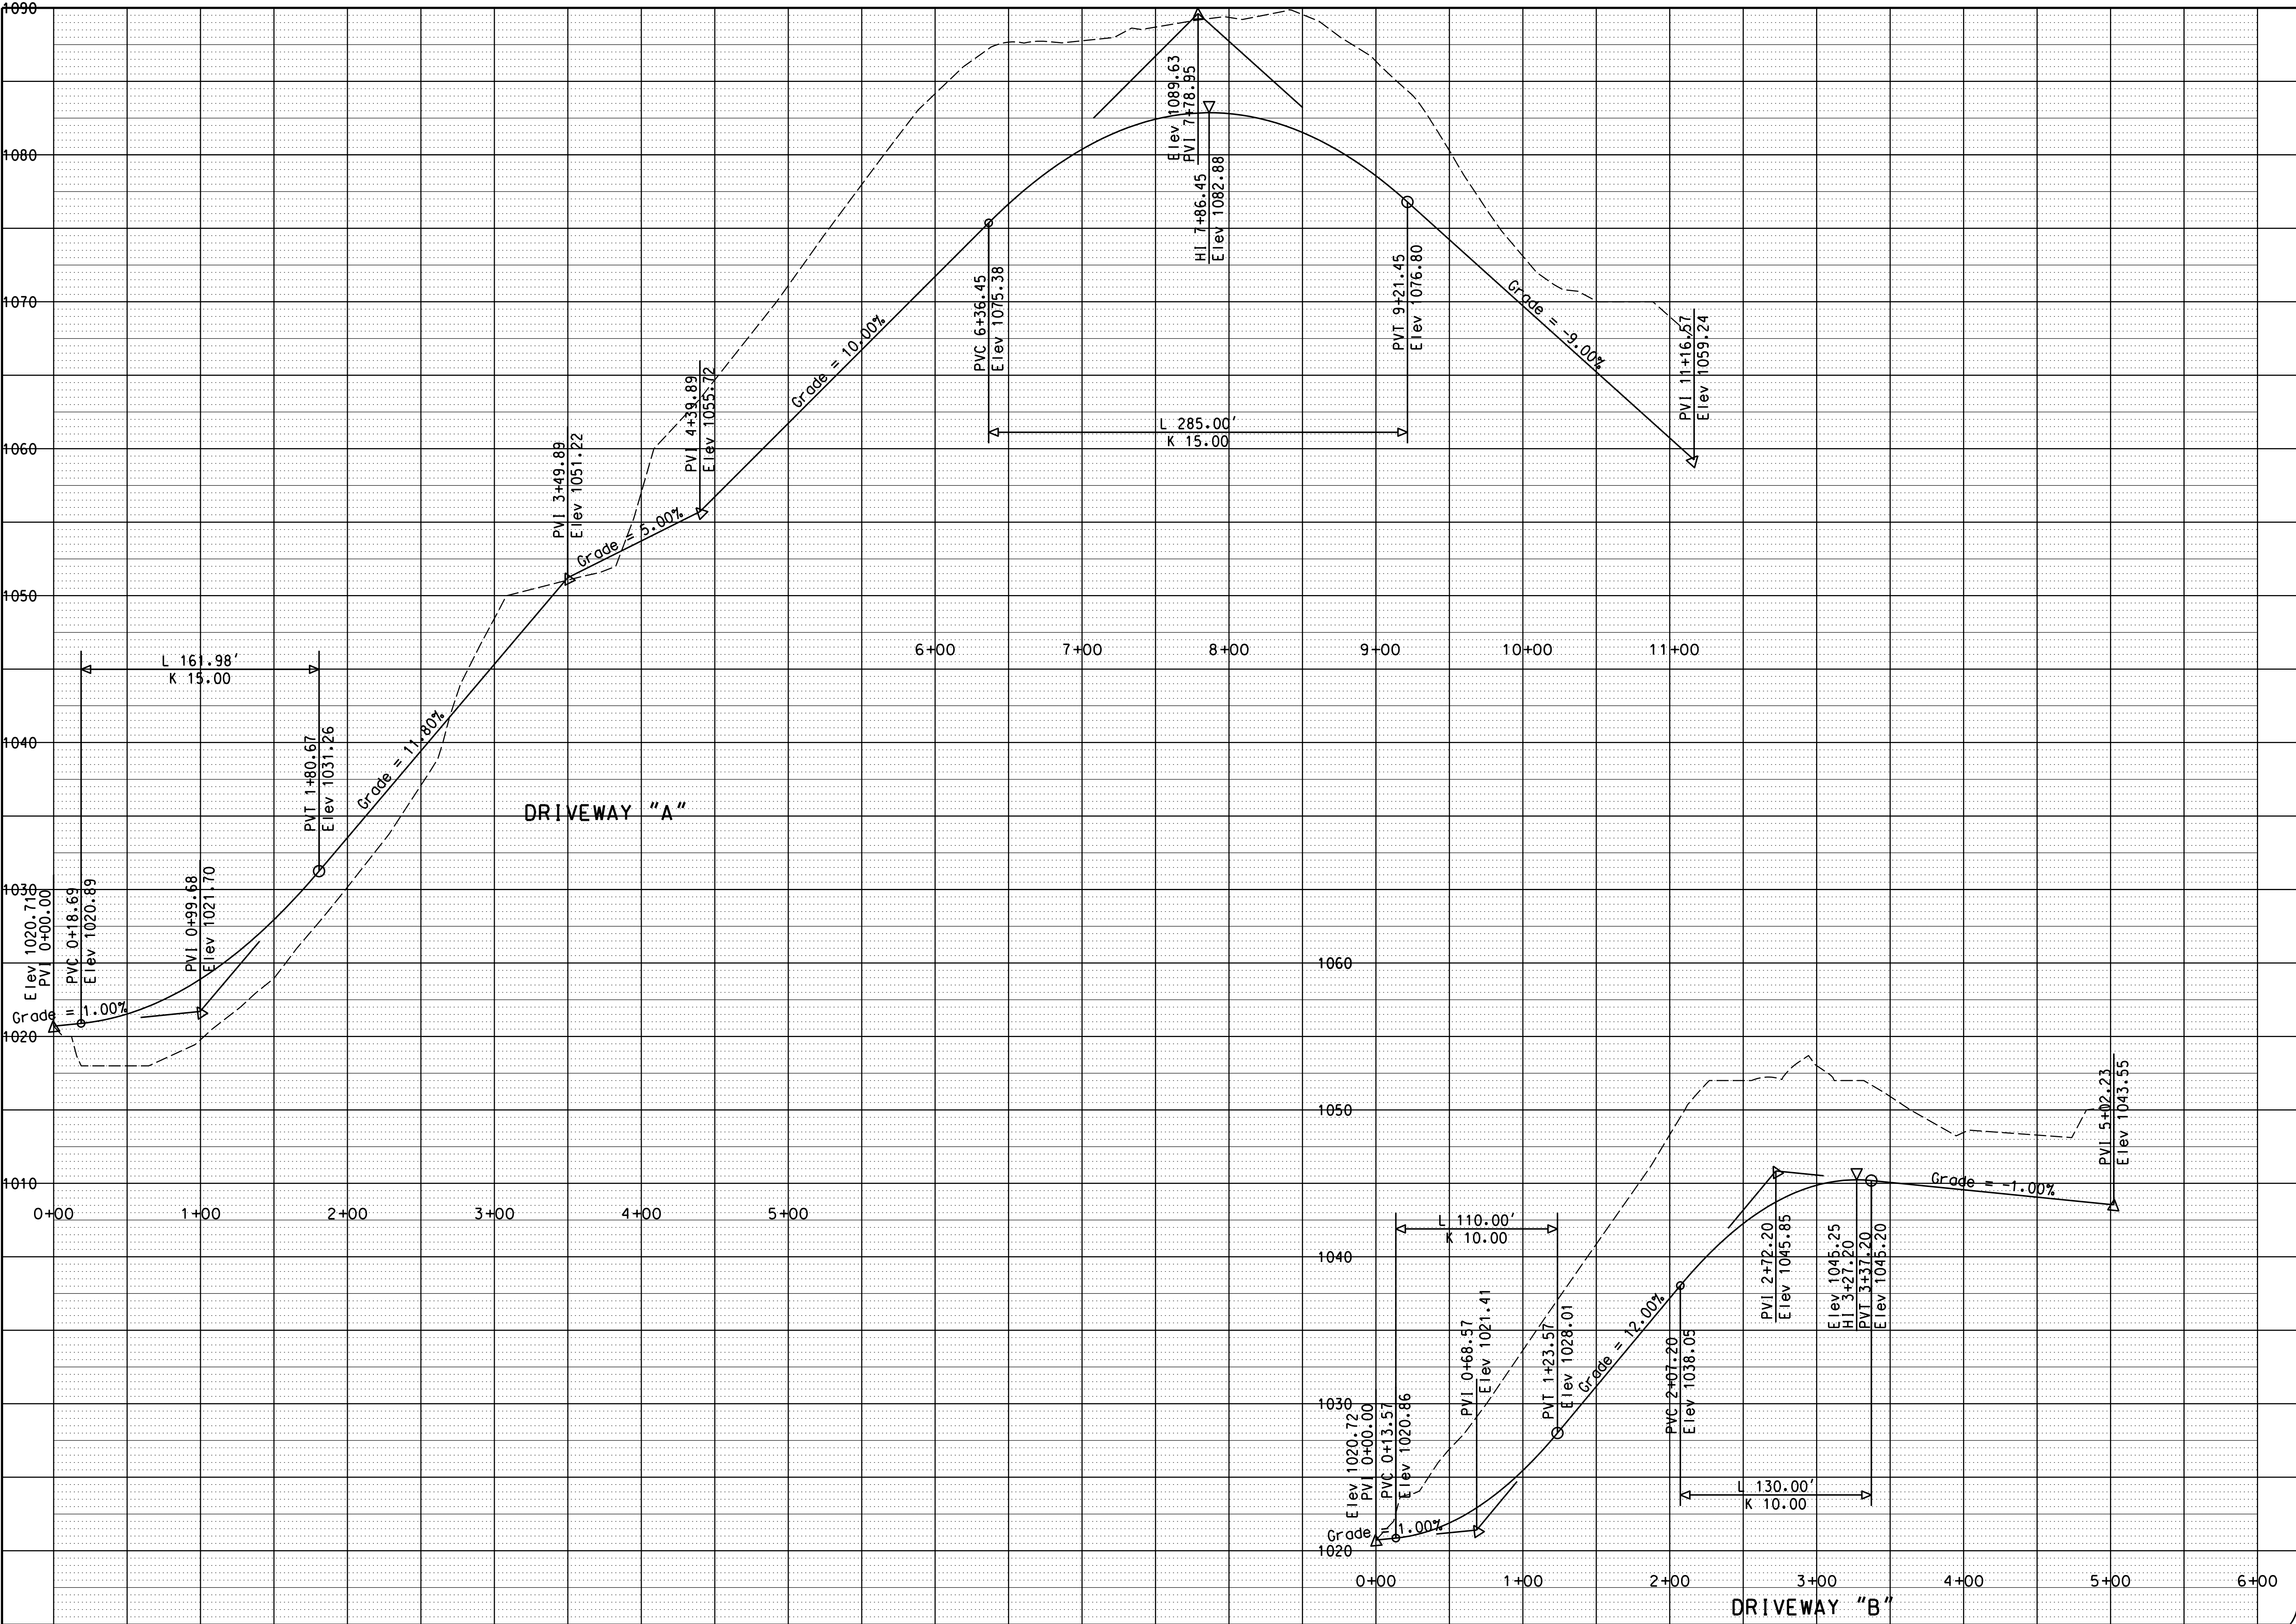


REVISIONS	
NO.	DATE DESCRIPTION

DRIVEWAY PROFILES

MIDDLEBROOK PIKE STORAGE

90911, 9103, 9105, MIDDLEBROOK PIKE
9102, 9104, 9106, 9107, 9108,10000

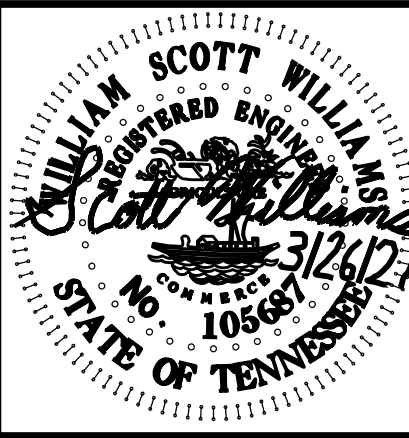

W. SCOTT WILLIAMS ASSOCIATES

4538 Annalee Way
Greenville, SC 29615
P: 864-674-0202
E: wscott@williamsassoc.com

CONSULTING
CIVIL ENGINEERING
LAND SURVEYING

CLIENT:

KNOX STORAGE EQUITIES, LLC

2042 IDIN CENTER BLVD.
KNOXVILLE, TN 37922
864-740-8202

ORIGINAL ISSUE:

MAR. 26, 2021

SHEET NO.

CC2

JOB NO. 2092