




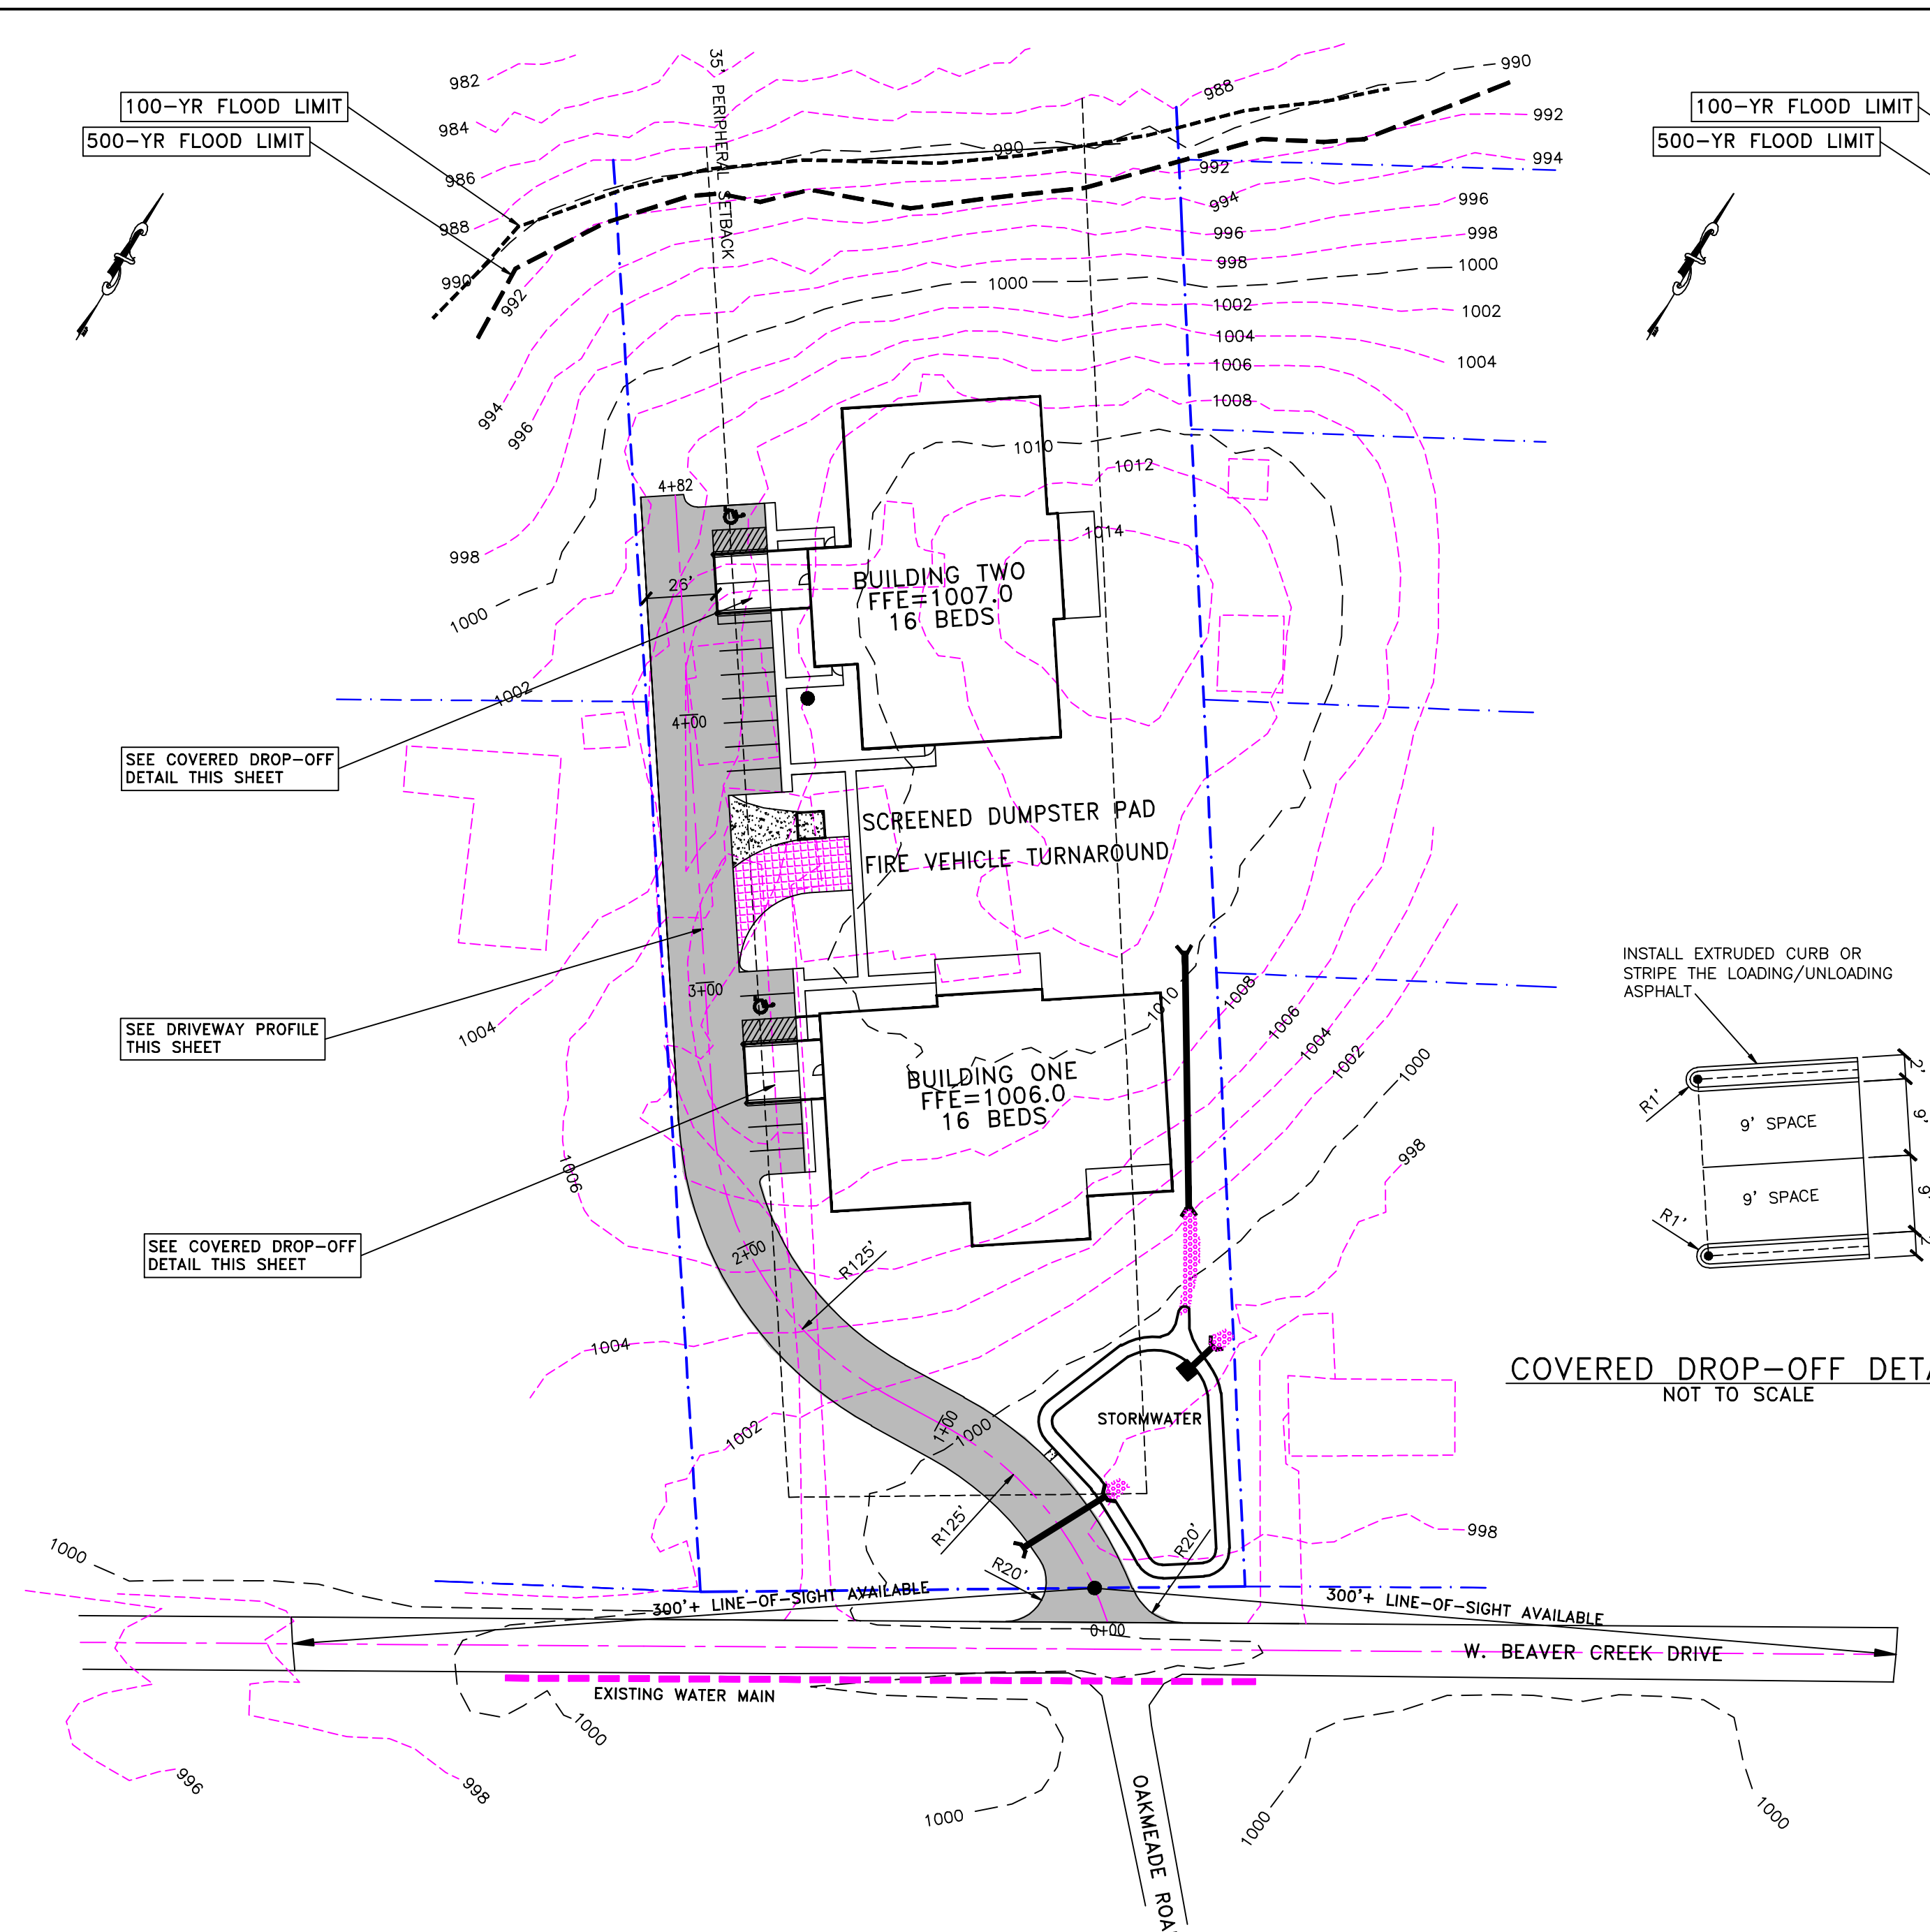


COVERED DROP-OFF DETAIL
NOT TO SCALE

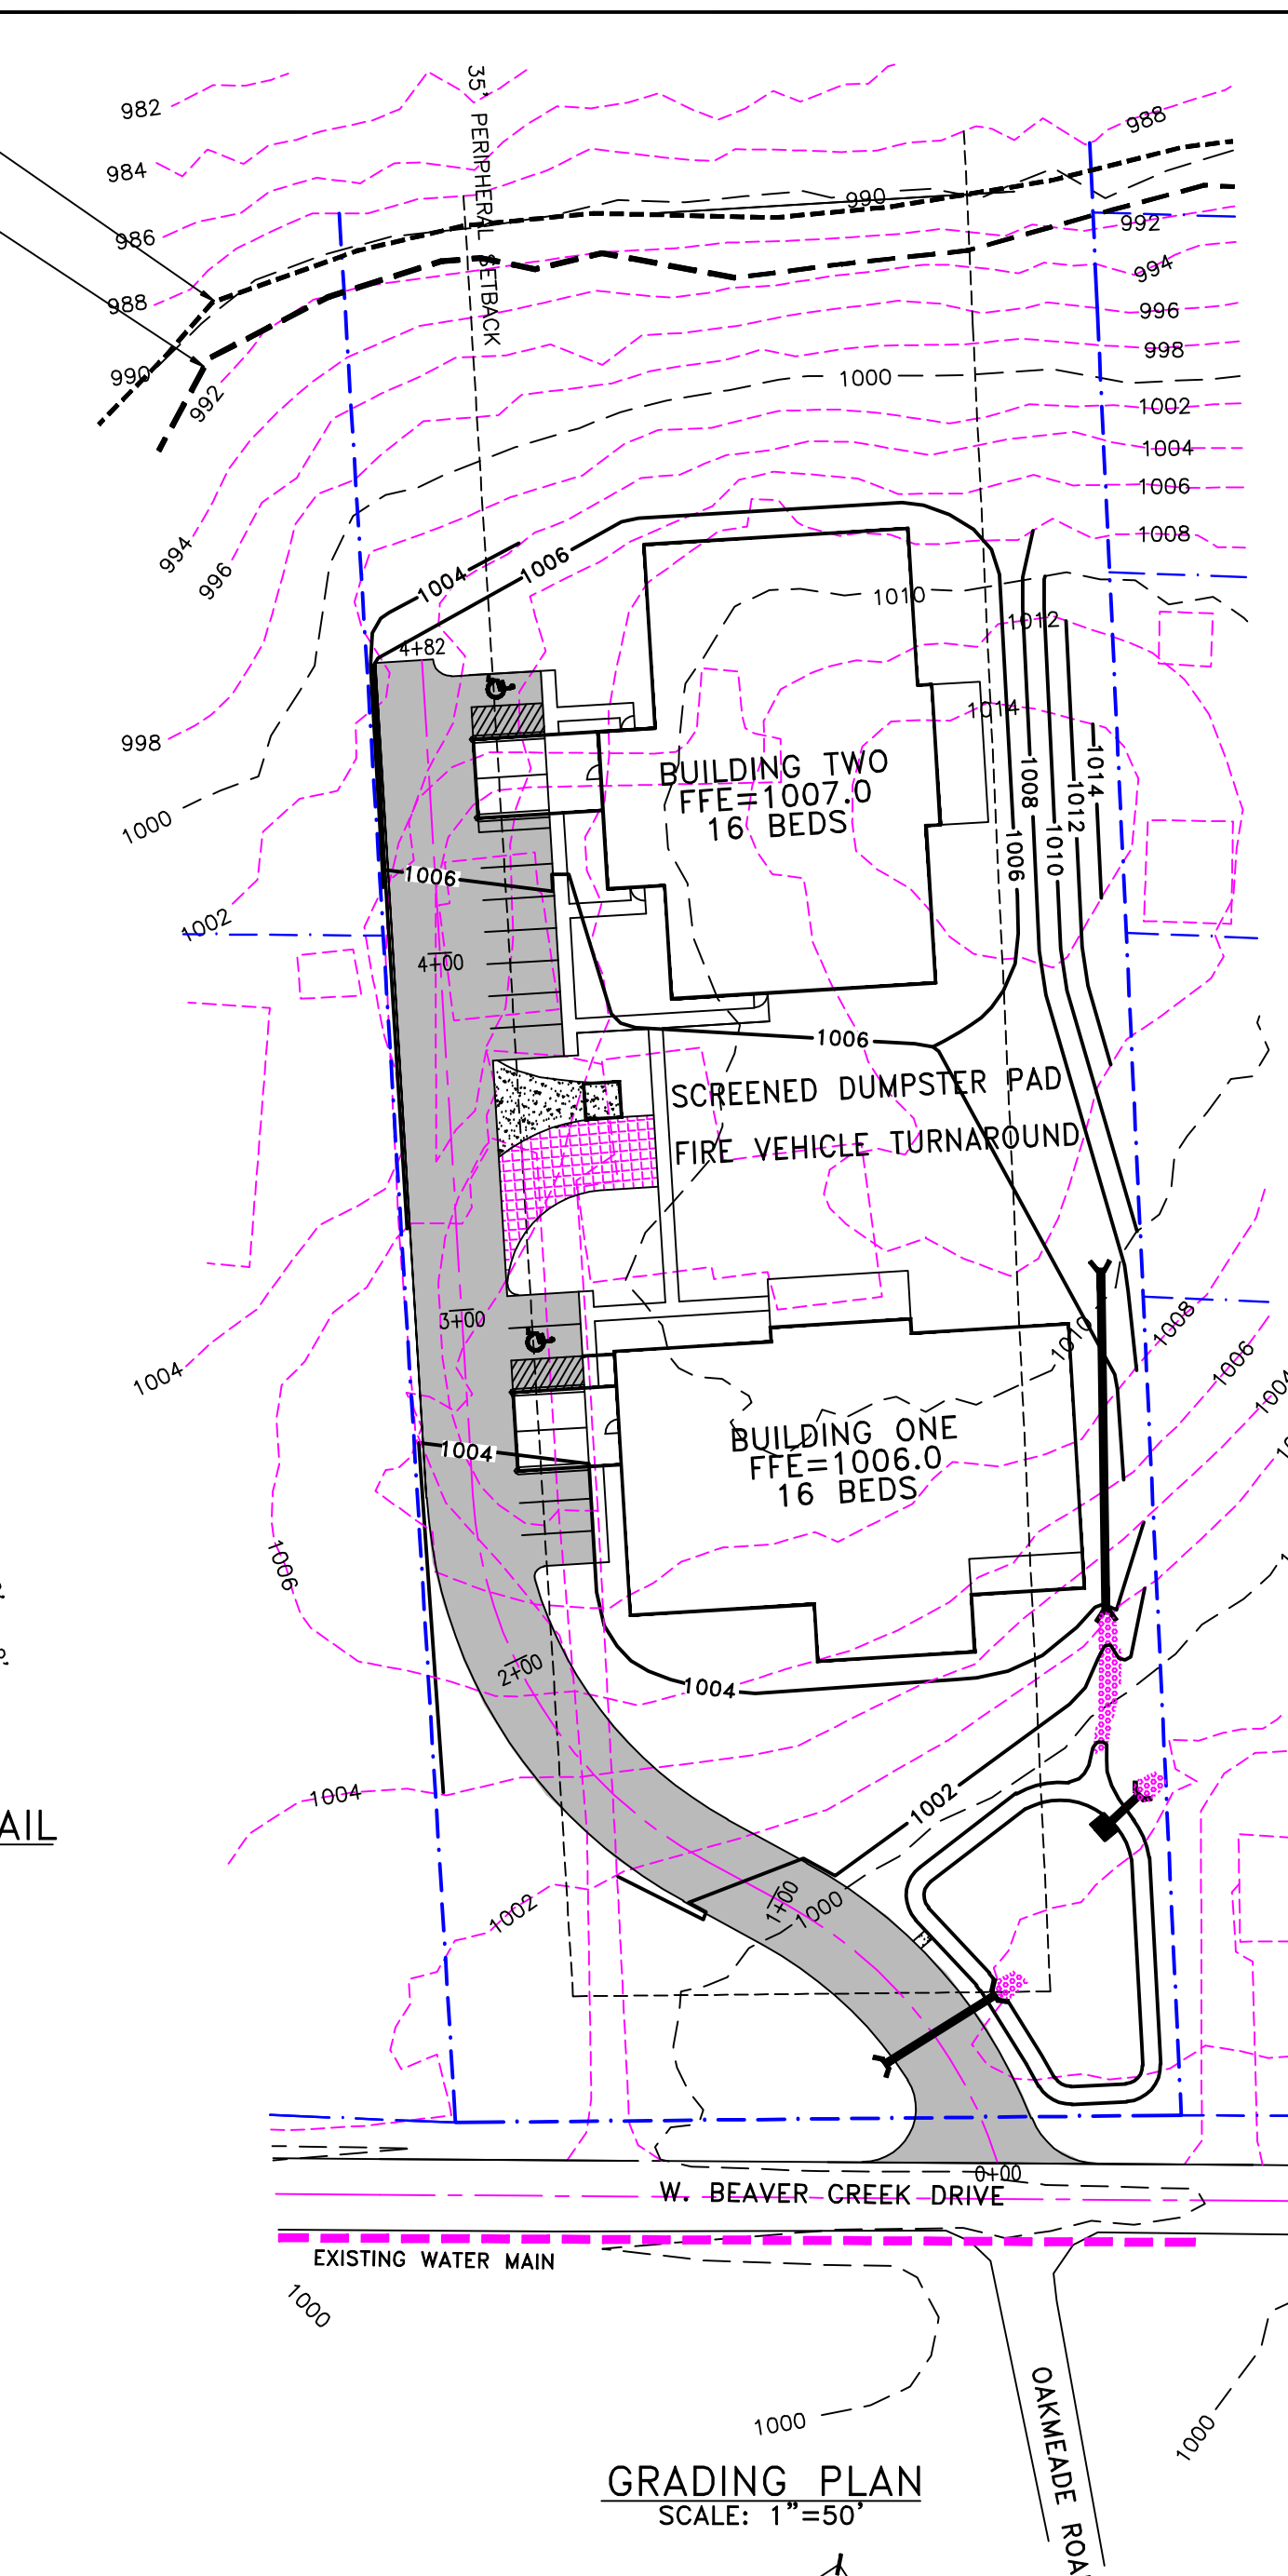


GRADING PLAN
SCALE: 1"=50'

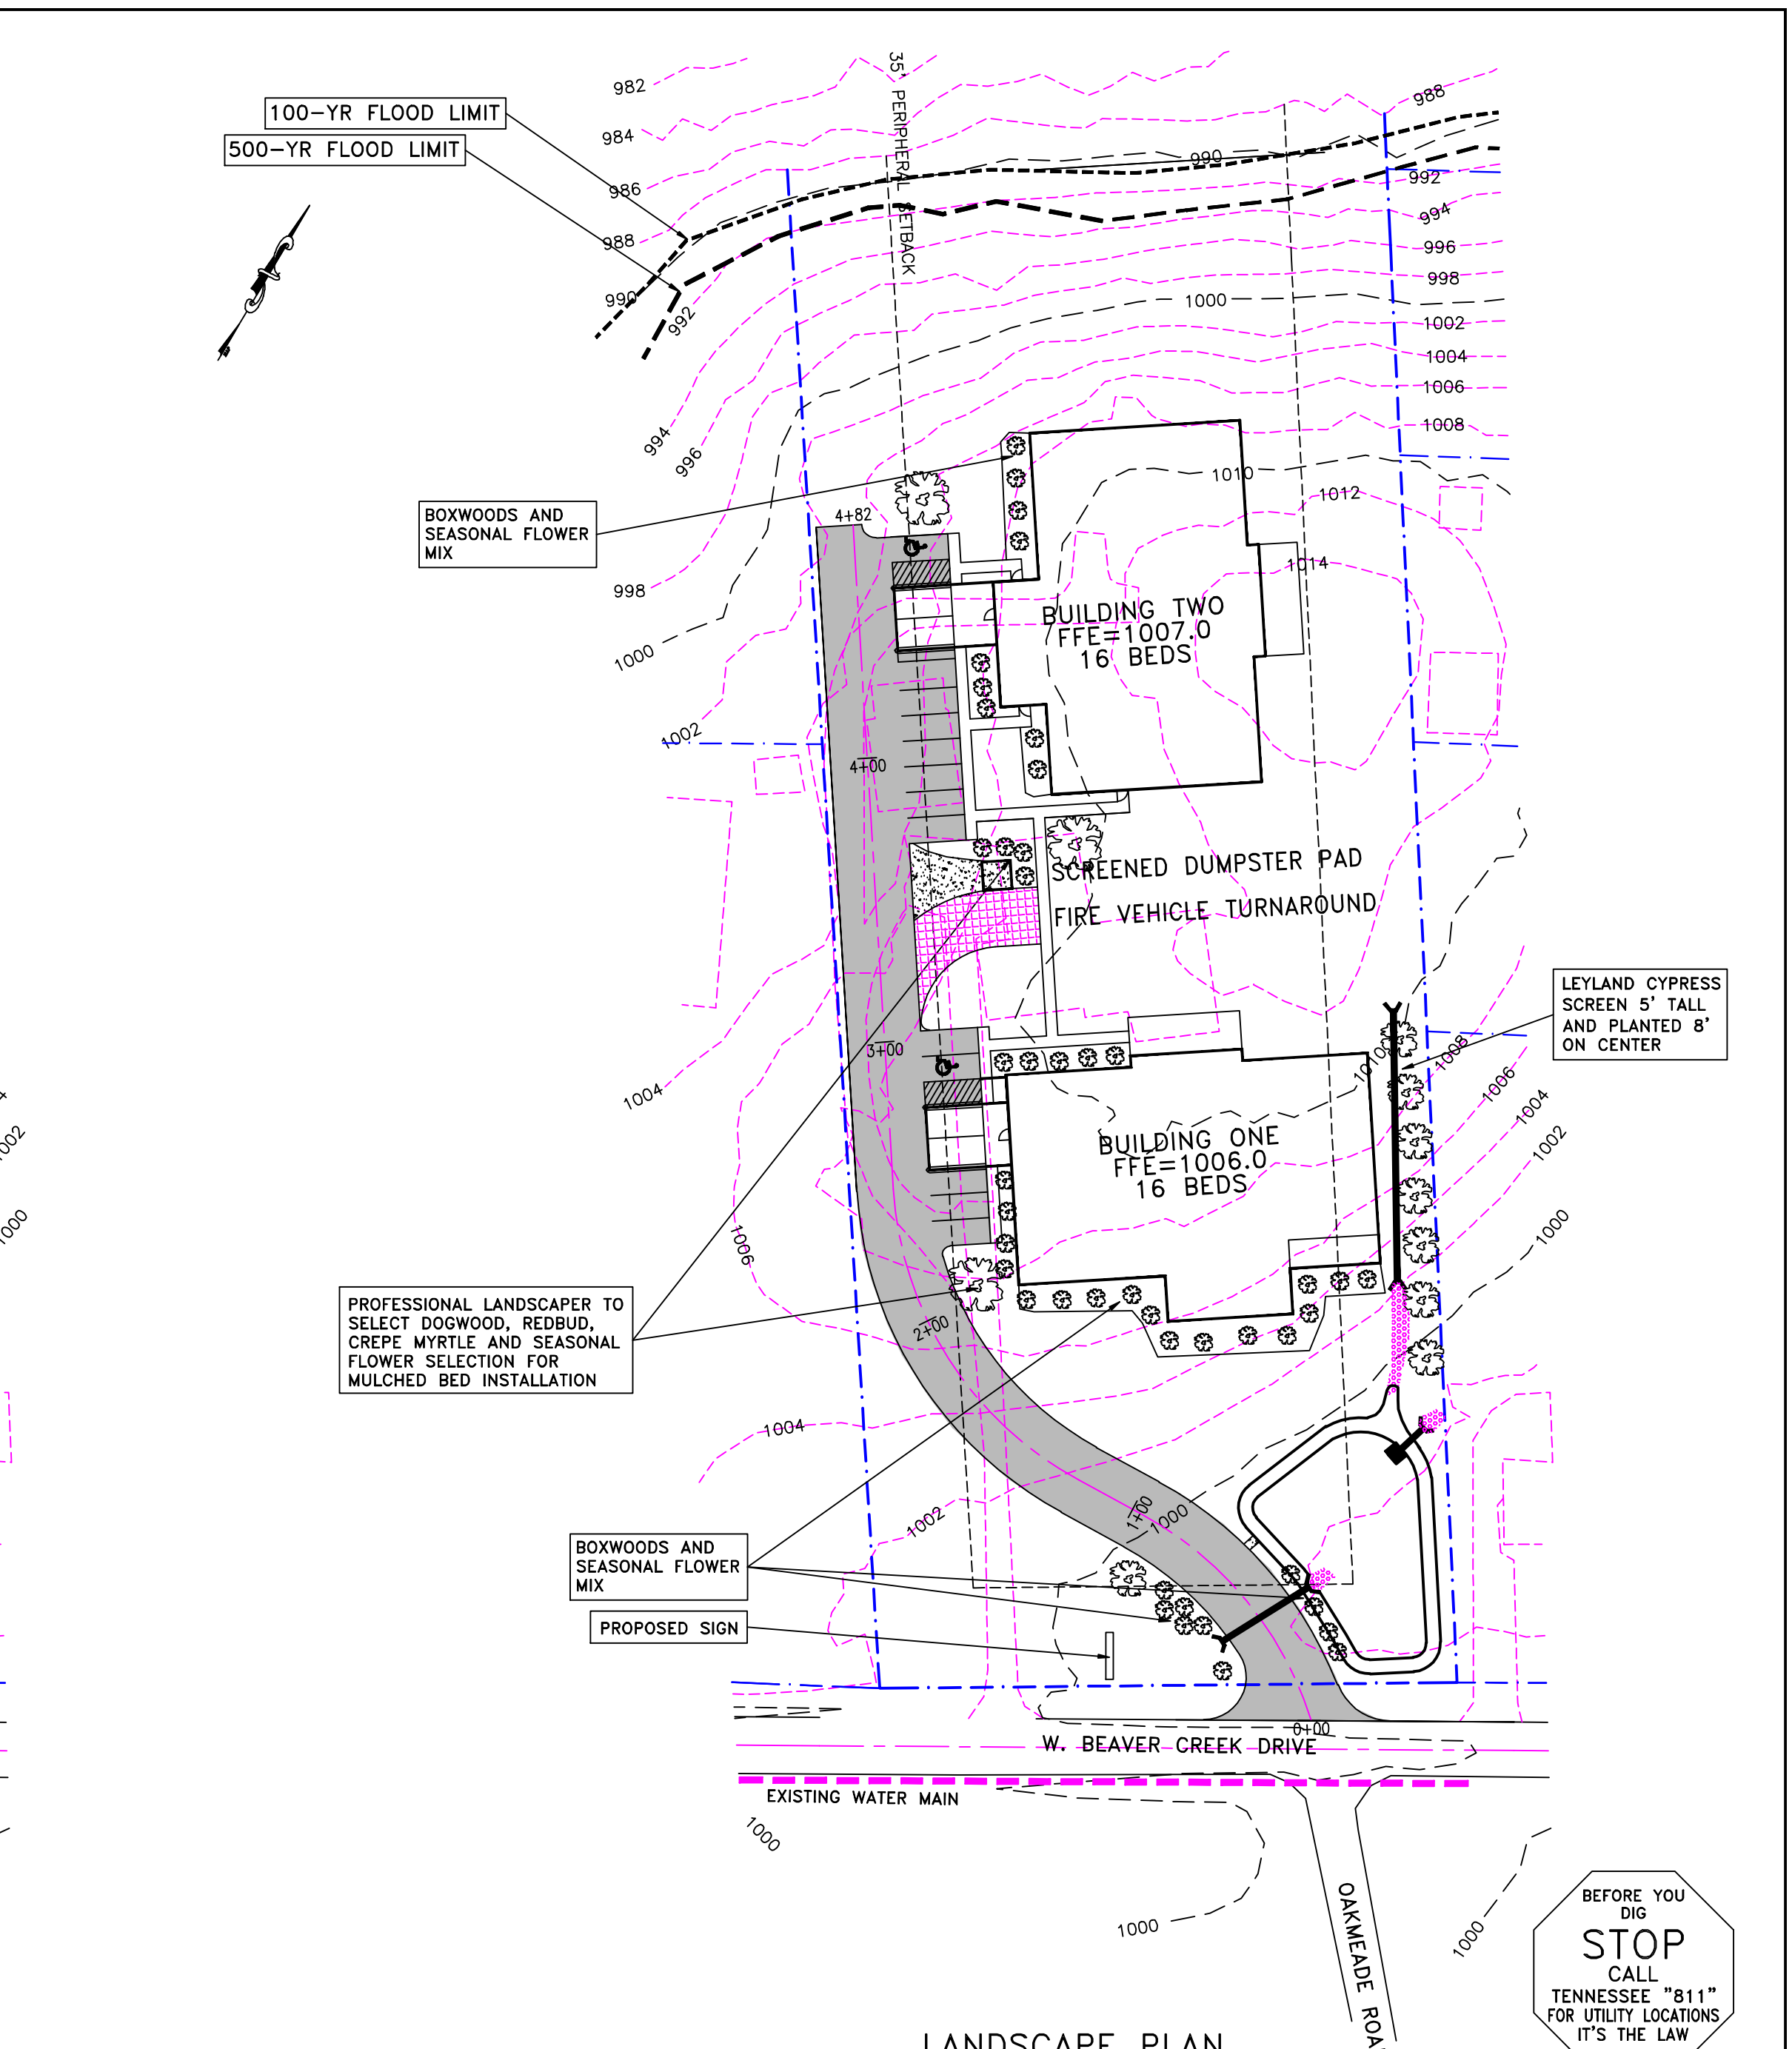

LANDSCAPE PLAN
SCALE: 1"=50'

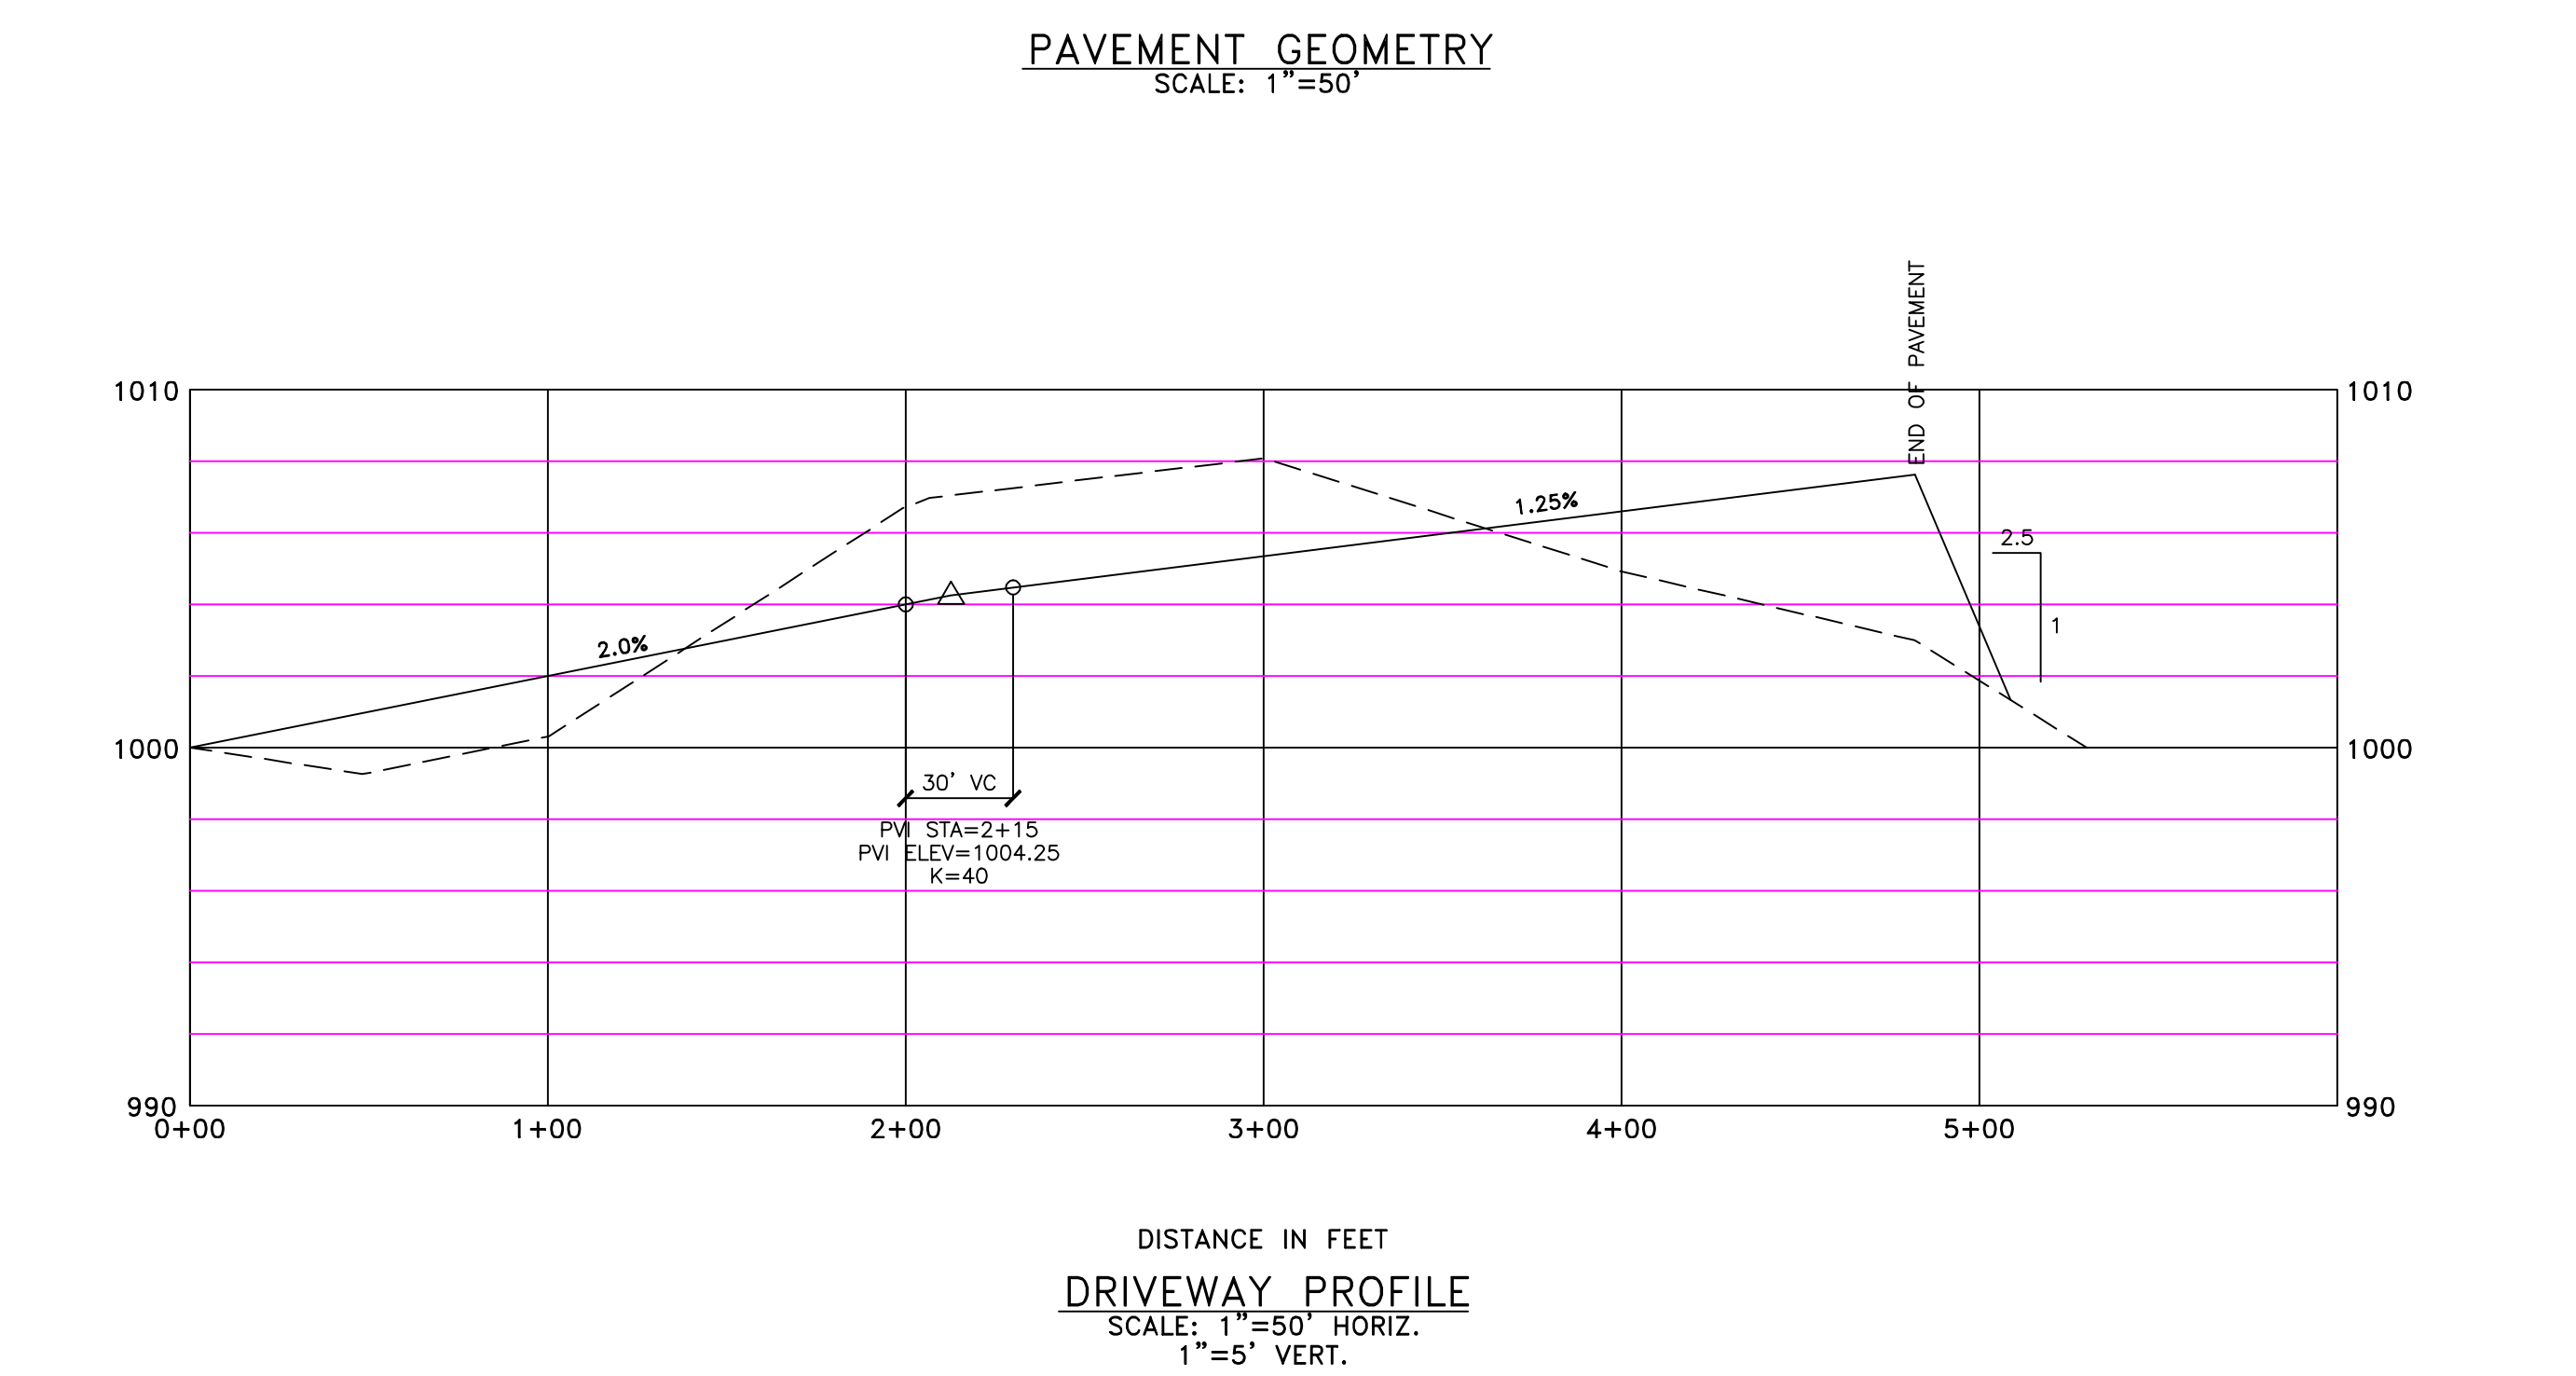


DRIVEWAY PROFILE
SCALE: 1"=50' HORIZ.
1"=5' VERT.

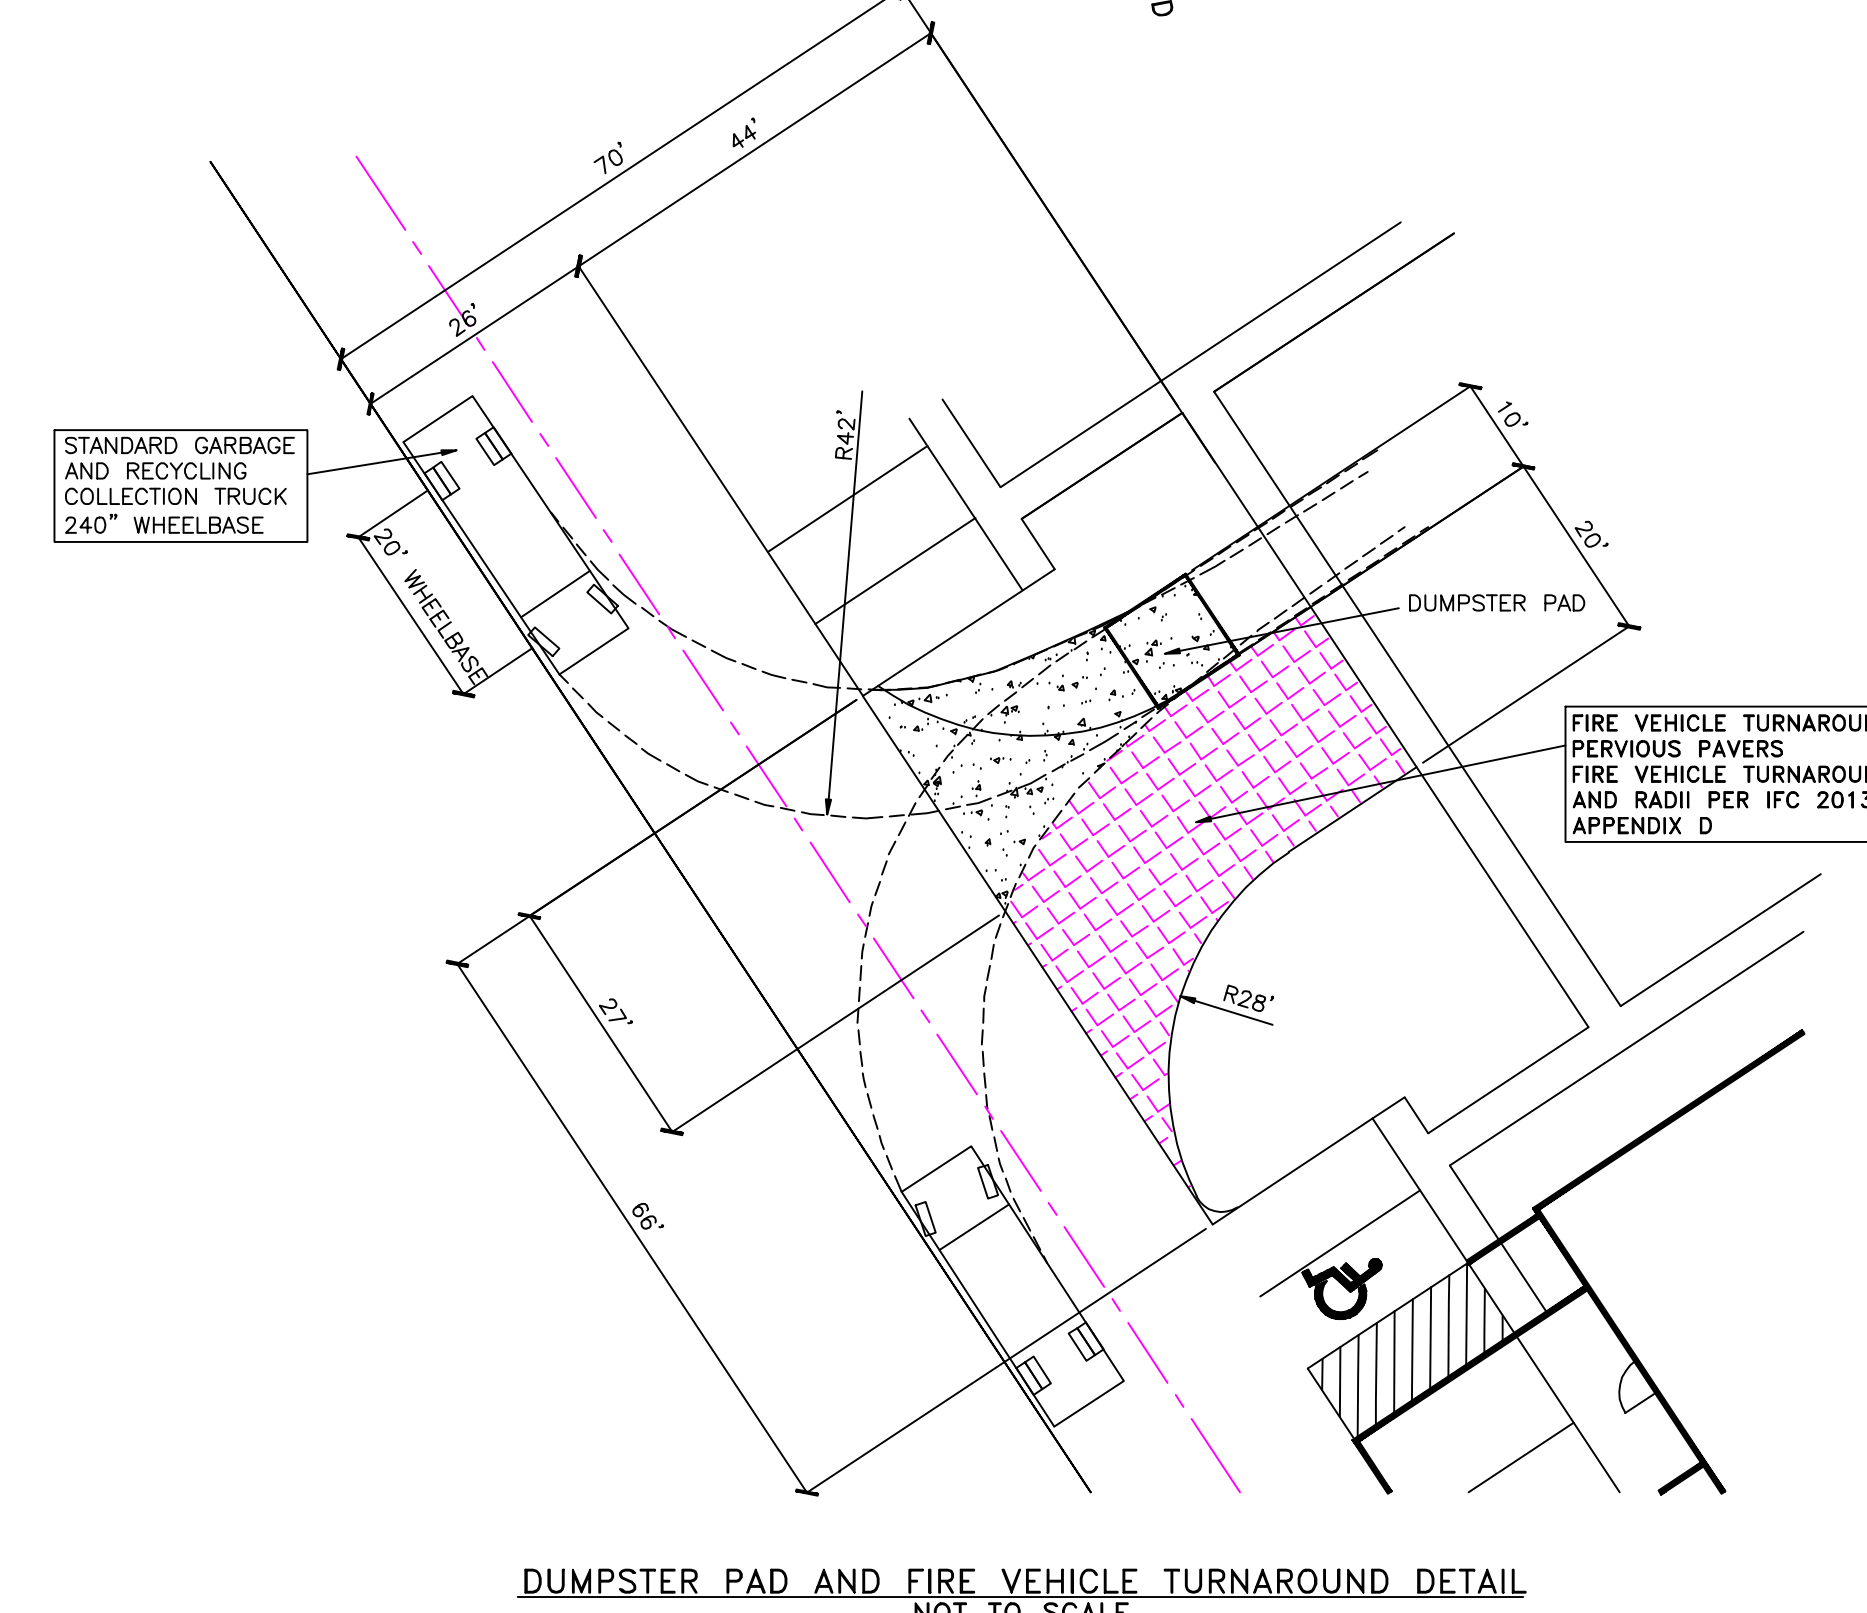

DUMPSTER PAD AND FIRE VEHICLE TURNAROUND DETAIL
NOT TO SCALE

Revised: 4/27/2016
5-H-16-UR

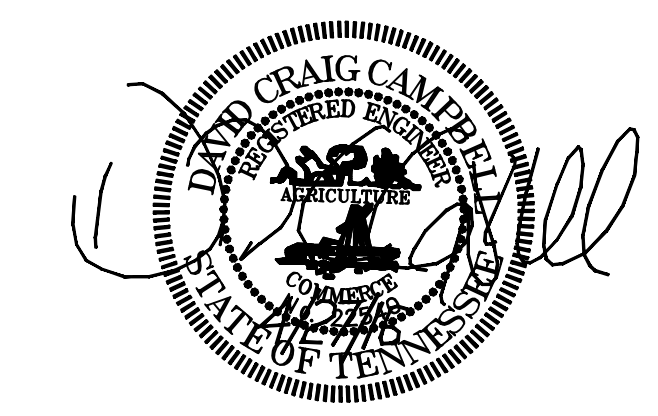

NOTE:
CONTRACTOR IS RESPONSIBLE FOR ALL TRENCH SAFETY
Contractor shall shore and brace all open cut trenches as required by State and Federal Laws and Local Ordinances; to conform with recommendations set forth in AGC Manual of Accident Prevention in Construction; to protect life, property, or work; to avoid excessively wide cuts in unstable material.
OSHA RULES SHALL BE ABIDED BY

SHEET TWO

USE ON REVIEW DETAILS

BEEHIVE HOMES - POWELL
KNOX COUNTY, TENNESSEE

Prepared For:
Hollybrook Care, Inc.
dba Beehive Homes of Knoxville
7815 Bishop Rd
Knoxville, Tennessee 37938
(865) 809-2881


Planning Agency:
Knoxville-Knox County MPC
400 Main Street, Suite 403
Knoxville, Tennessee 37902
(865) 215-2500

IDEAL ENGINEERING SOLUTIONS INCORPORATED
Ideal Engineering Solutions, Inc.
325 Wooded Lane
Knoxville, Tennessee 37922
(865) 755-3575

27 APR 2016

1"=50'

BEFORE YOU DIG
STOP
CALL
TENNESSEE "811"
FOR UTILITY LOCATIONS
IT'S THE LAW

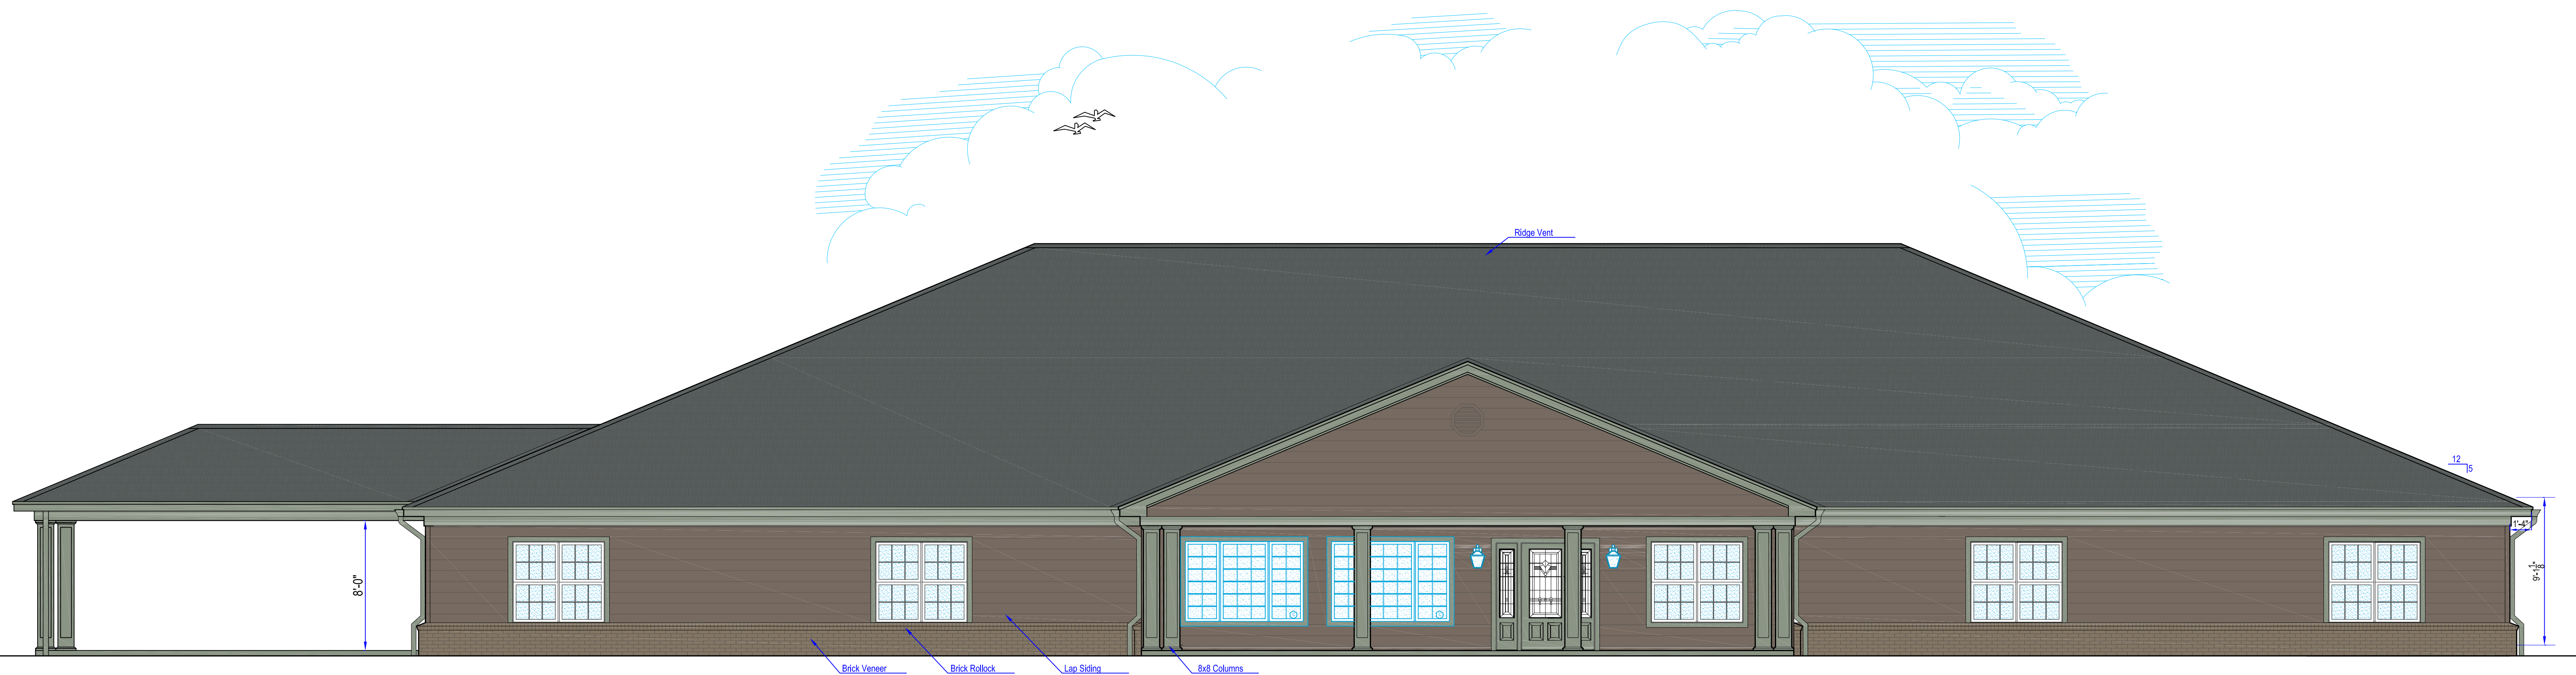

FRONT ELEVATION

Scale: 1/4" = 1'-0"

Revised: 4/27/2016

5-H-16-UR