
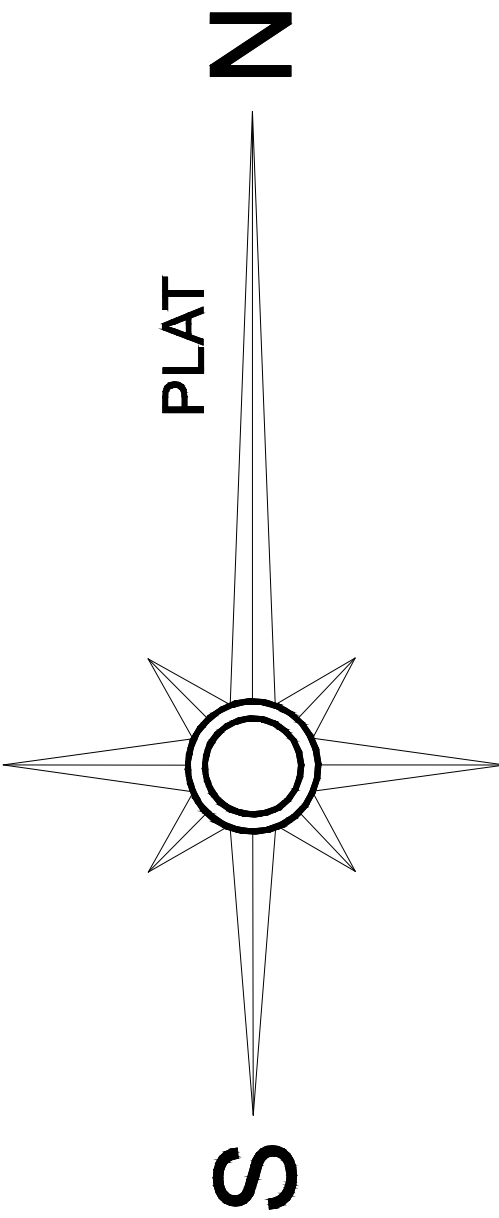


- REQUIRED SETBACKS & LOT COVERAGE:
- FRONT: NO LESS THAN FRONT ELEVATION.
  - SIDE: 8'
  - REAR: 25'
  - MAX LOT COVERAGE: 30%
  - LOT SIZE: 15.000 SQ.FT.
  - PROPOSED LOT COVERAGE: 2660 SQ.FT. -17.70%

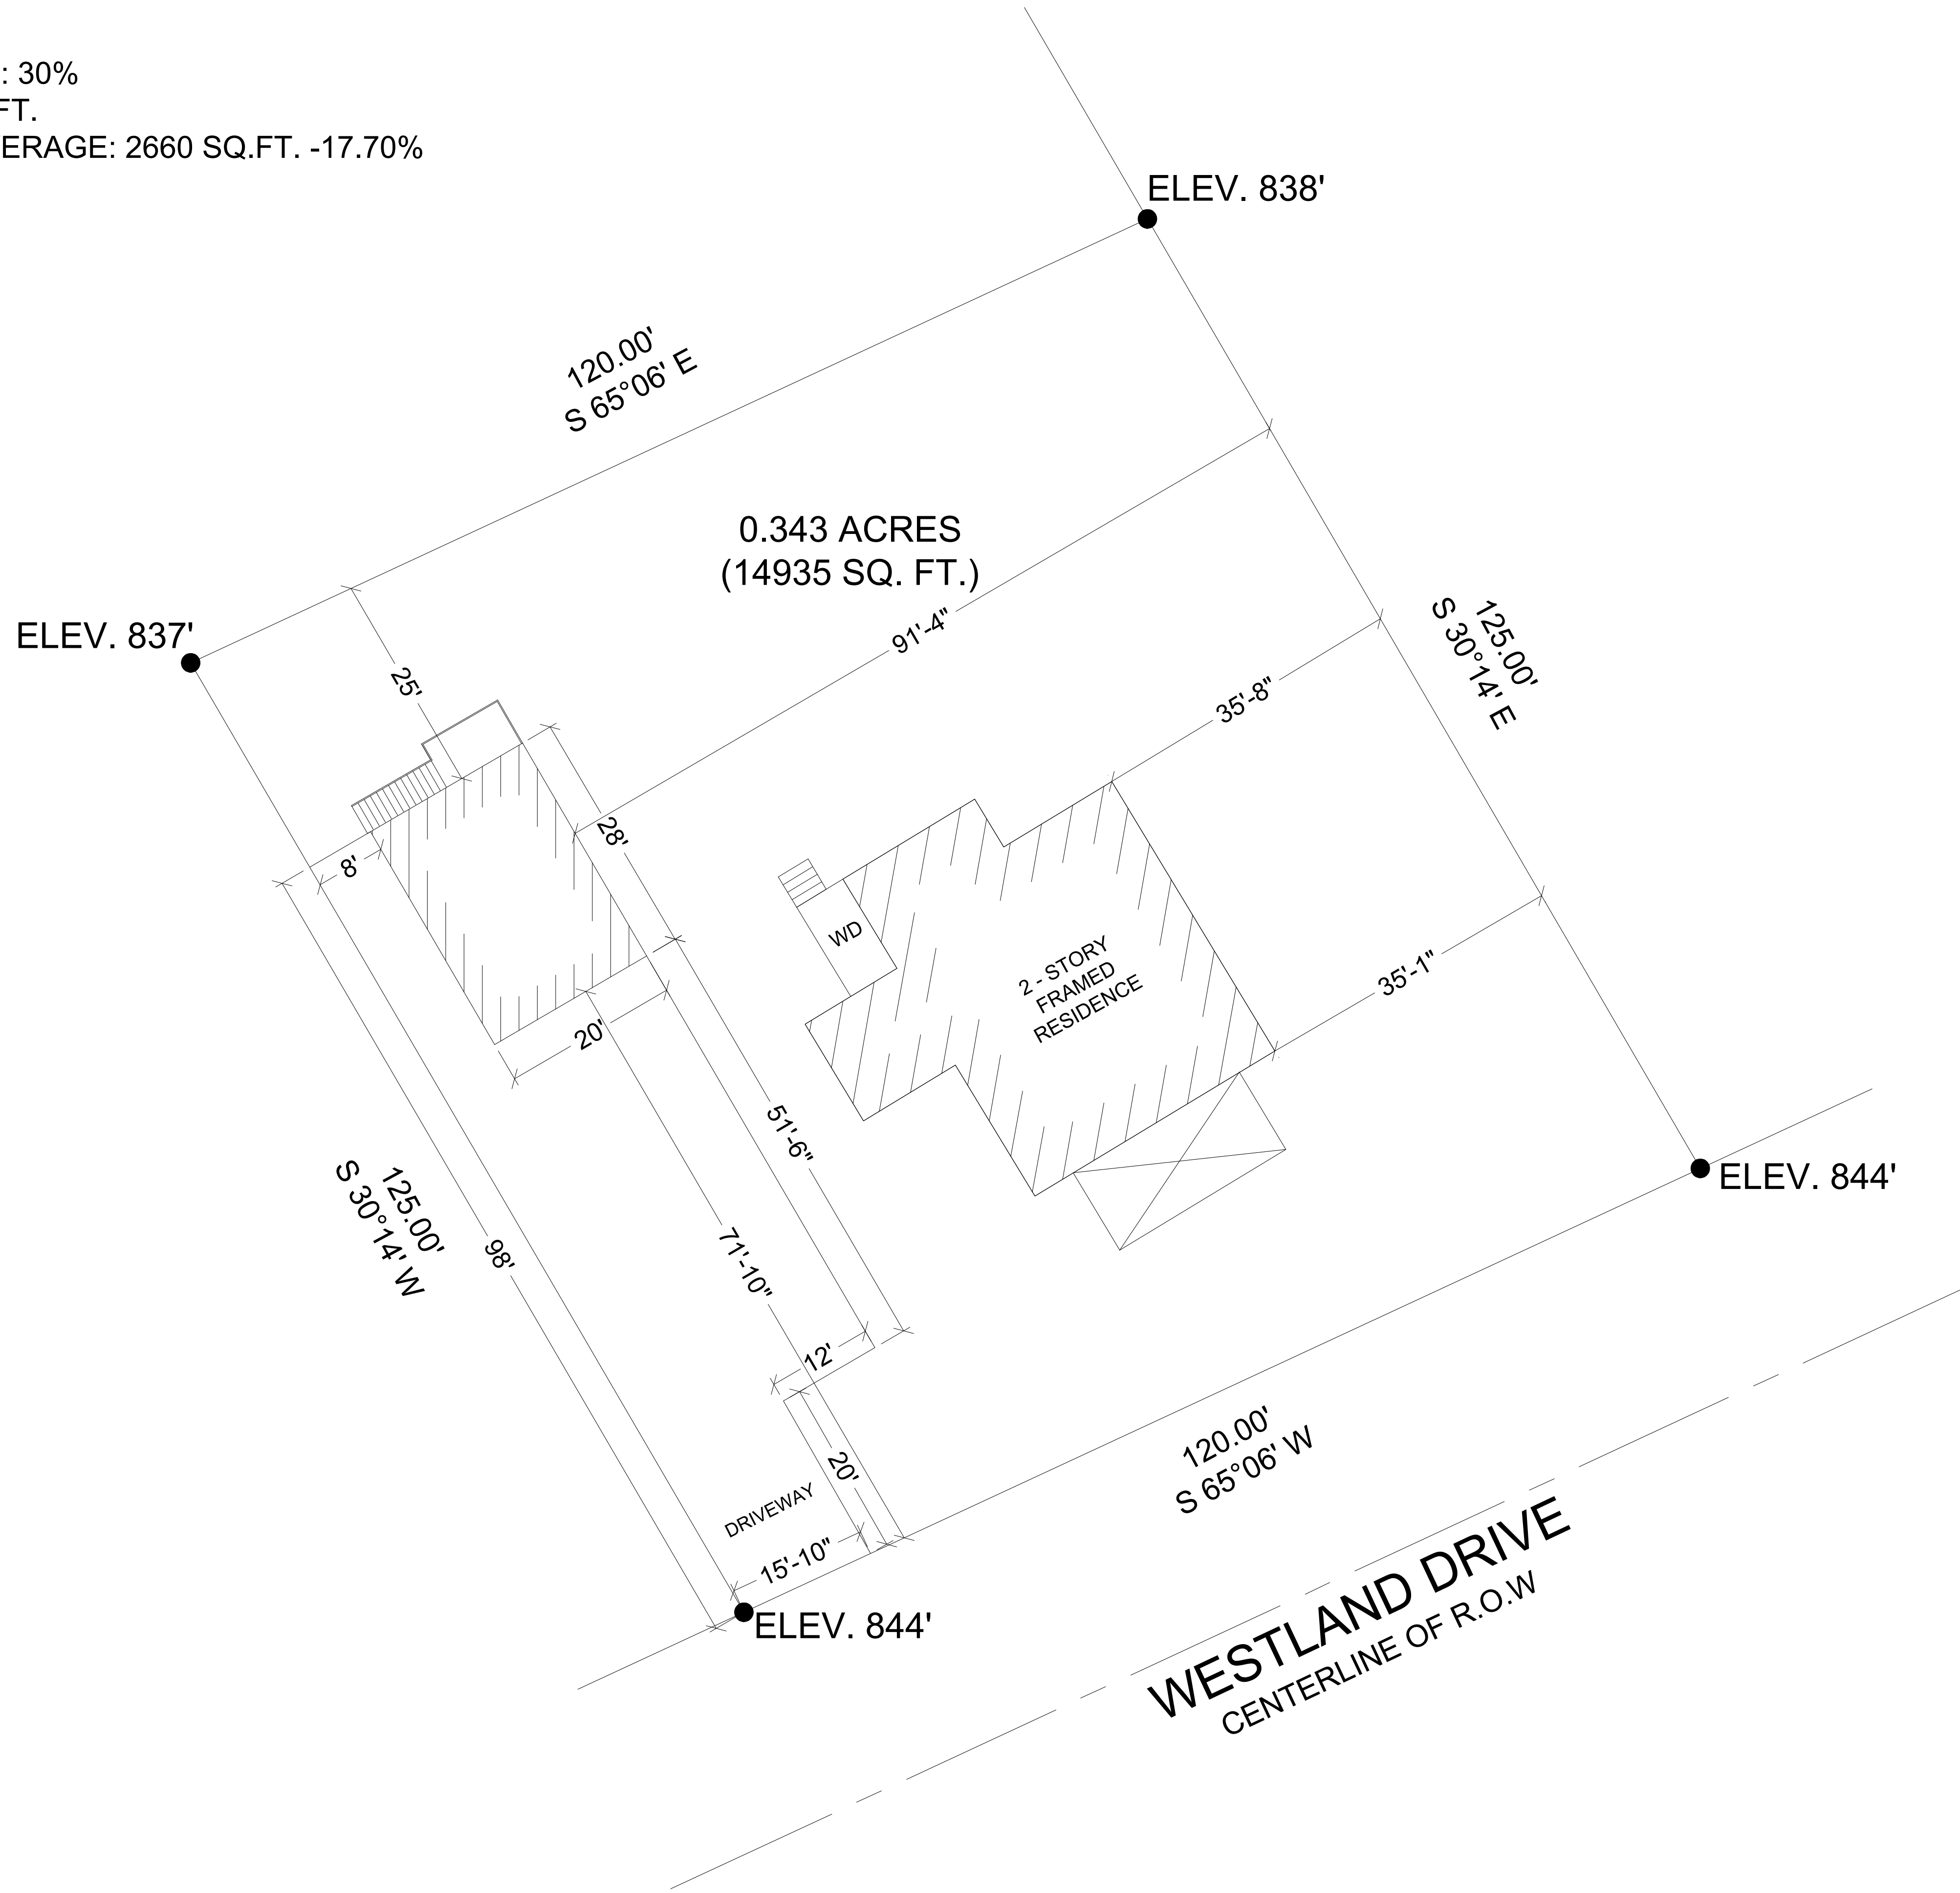


# SITE PLAN

SCALE: 3/32" = 1'-0"

5-I-20-UR  
Revised: 4/29/2020

ISSUED  
REVISION:  
DESIGNED BY:  
CHECKED BY:  
PROJECT NO.:  
COPYRIGHT:

SHEET TITLE  
SITE PLAN  
DRAWING NO.

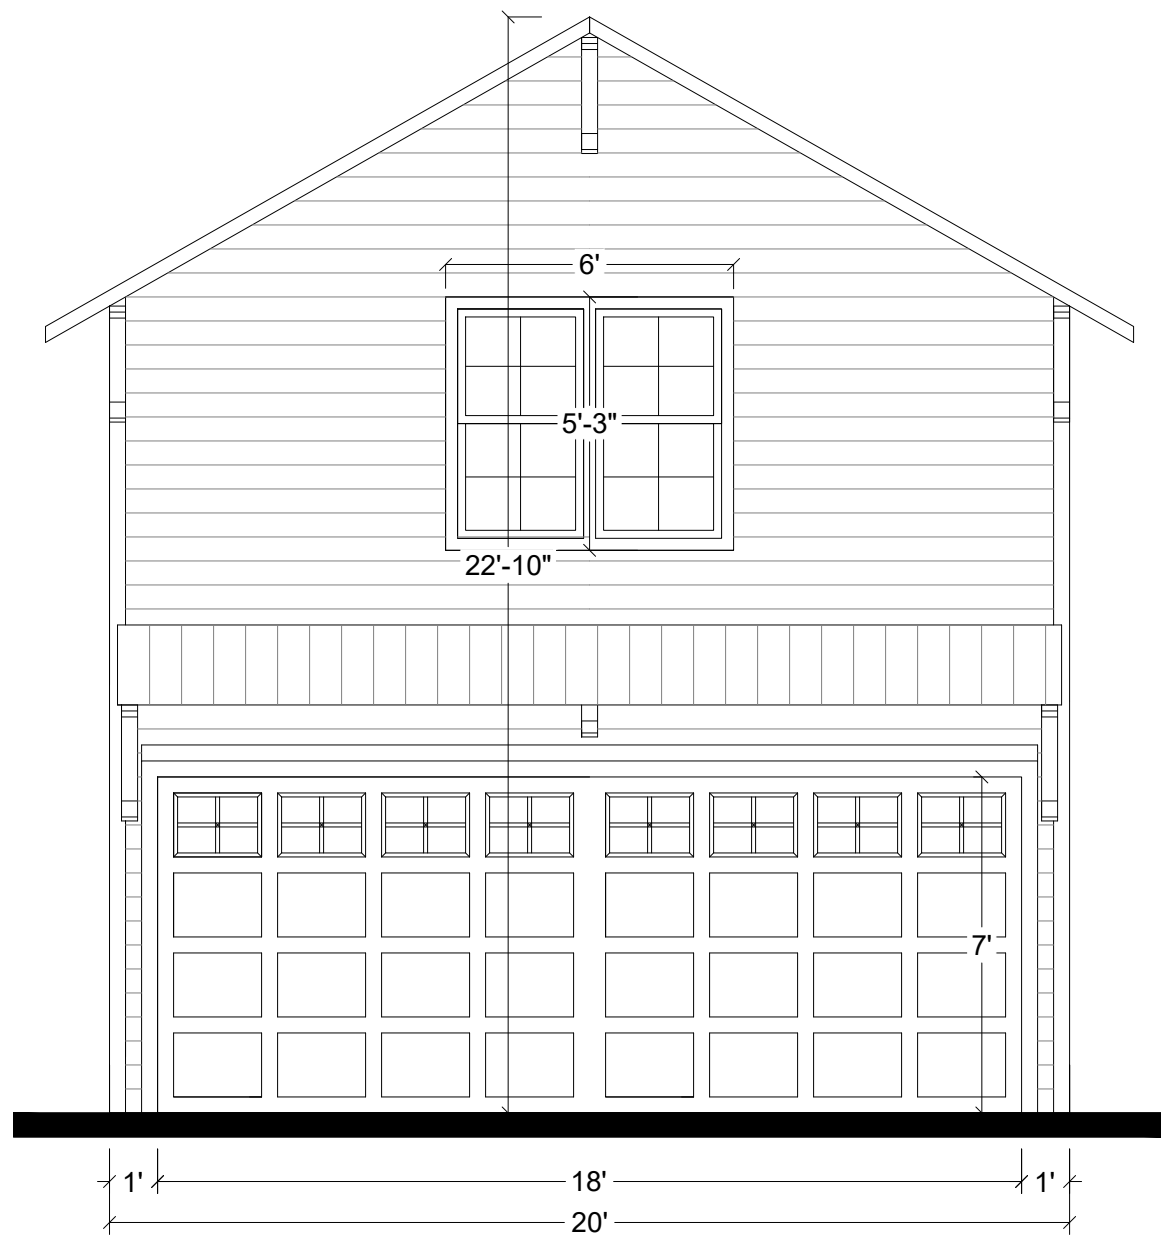


FRONT ELEVATION

SCALE: 1/4" = 1'-0"

ROOF  
+17'-0"

LEVEL 1  
+8'-1"

LEVEL 0  
+0'-0"

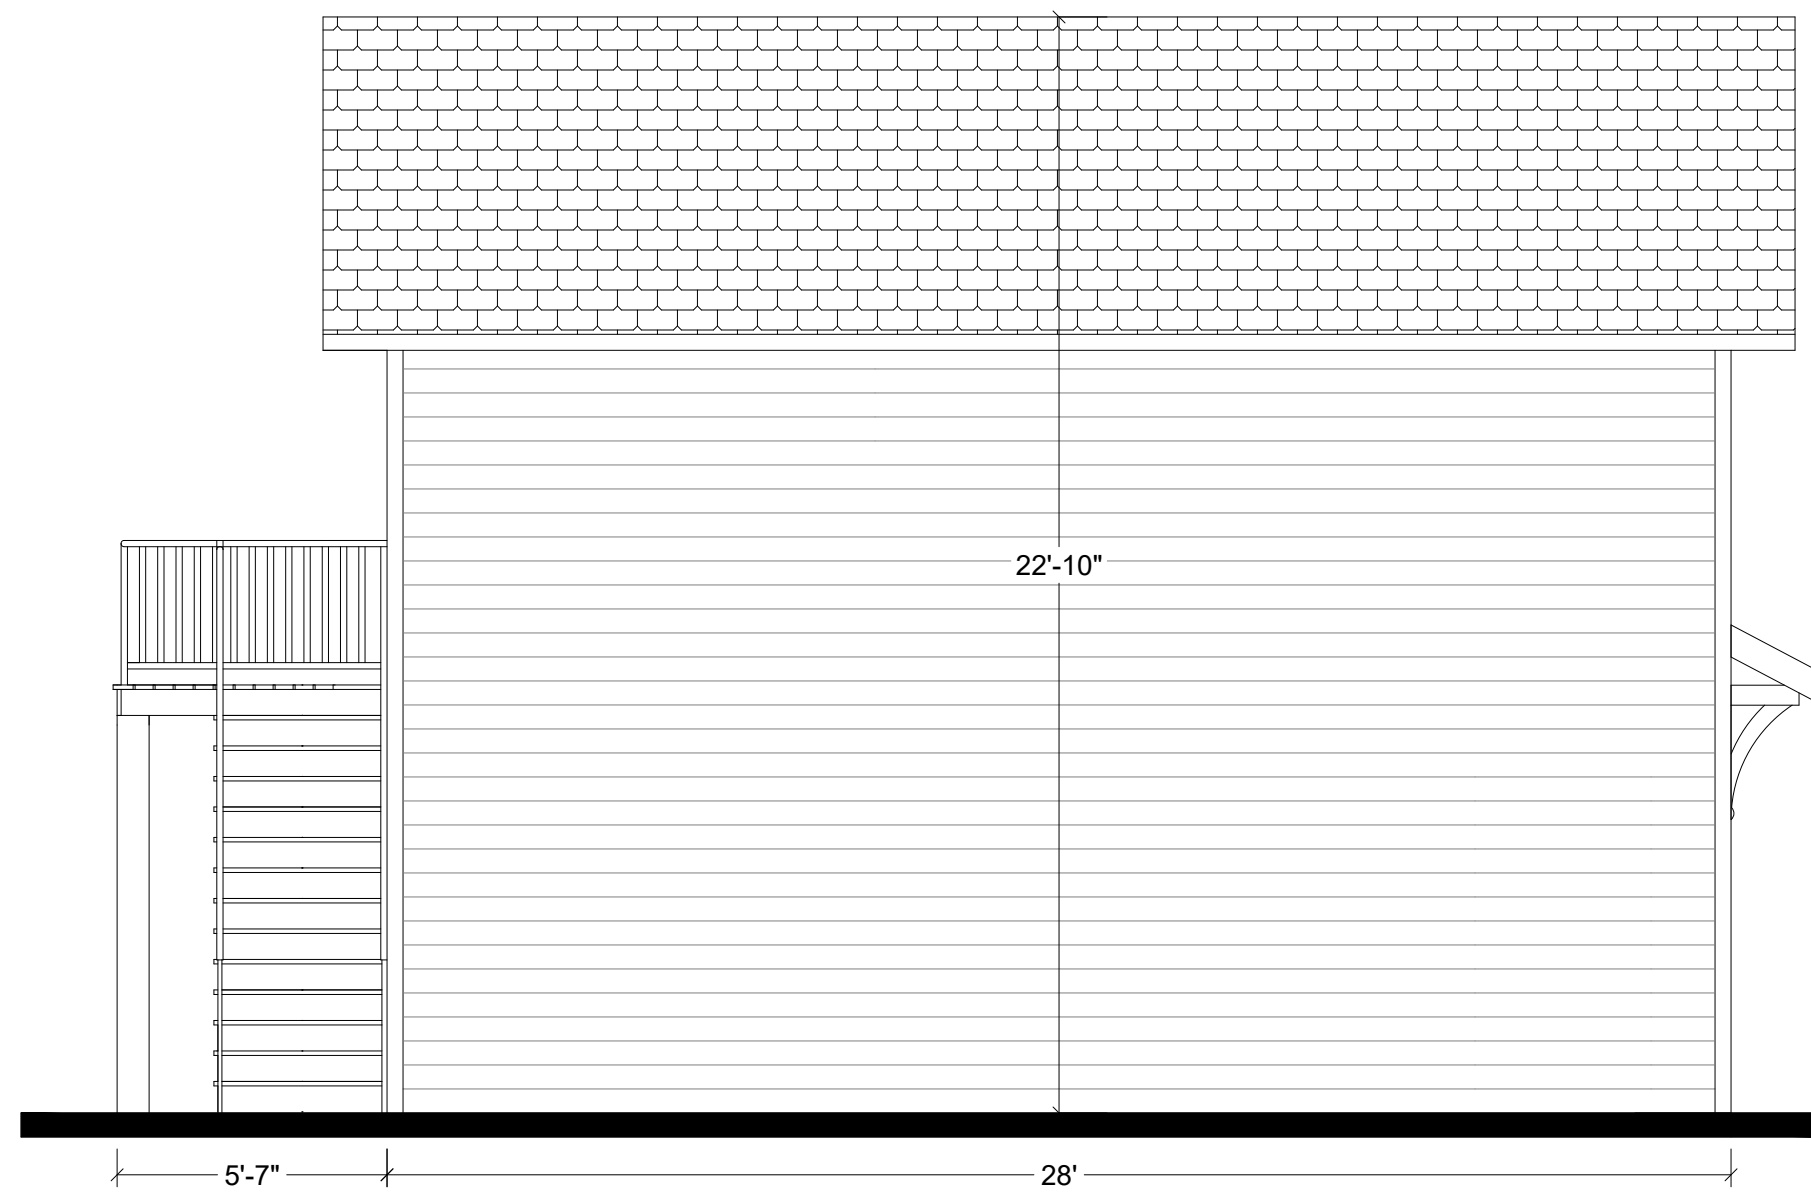

LEFT ELEVATION

SCALE: 1/4" = 1'-0"




REAR ELEVATION

SCALE: 1/4" = 1'-0"

ROOF  
+17'-0"

LEVEL 1  
+8'-1"

LEVEL 0  
+0'-0"

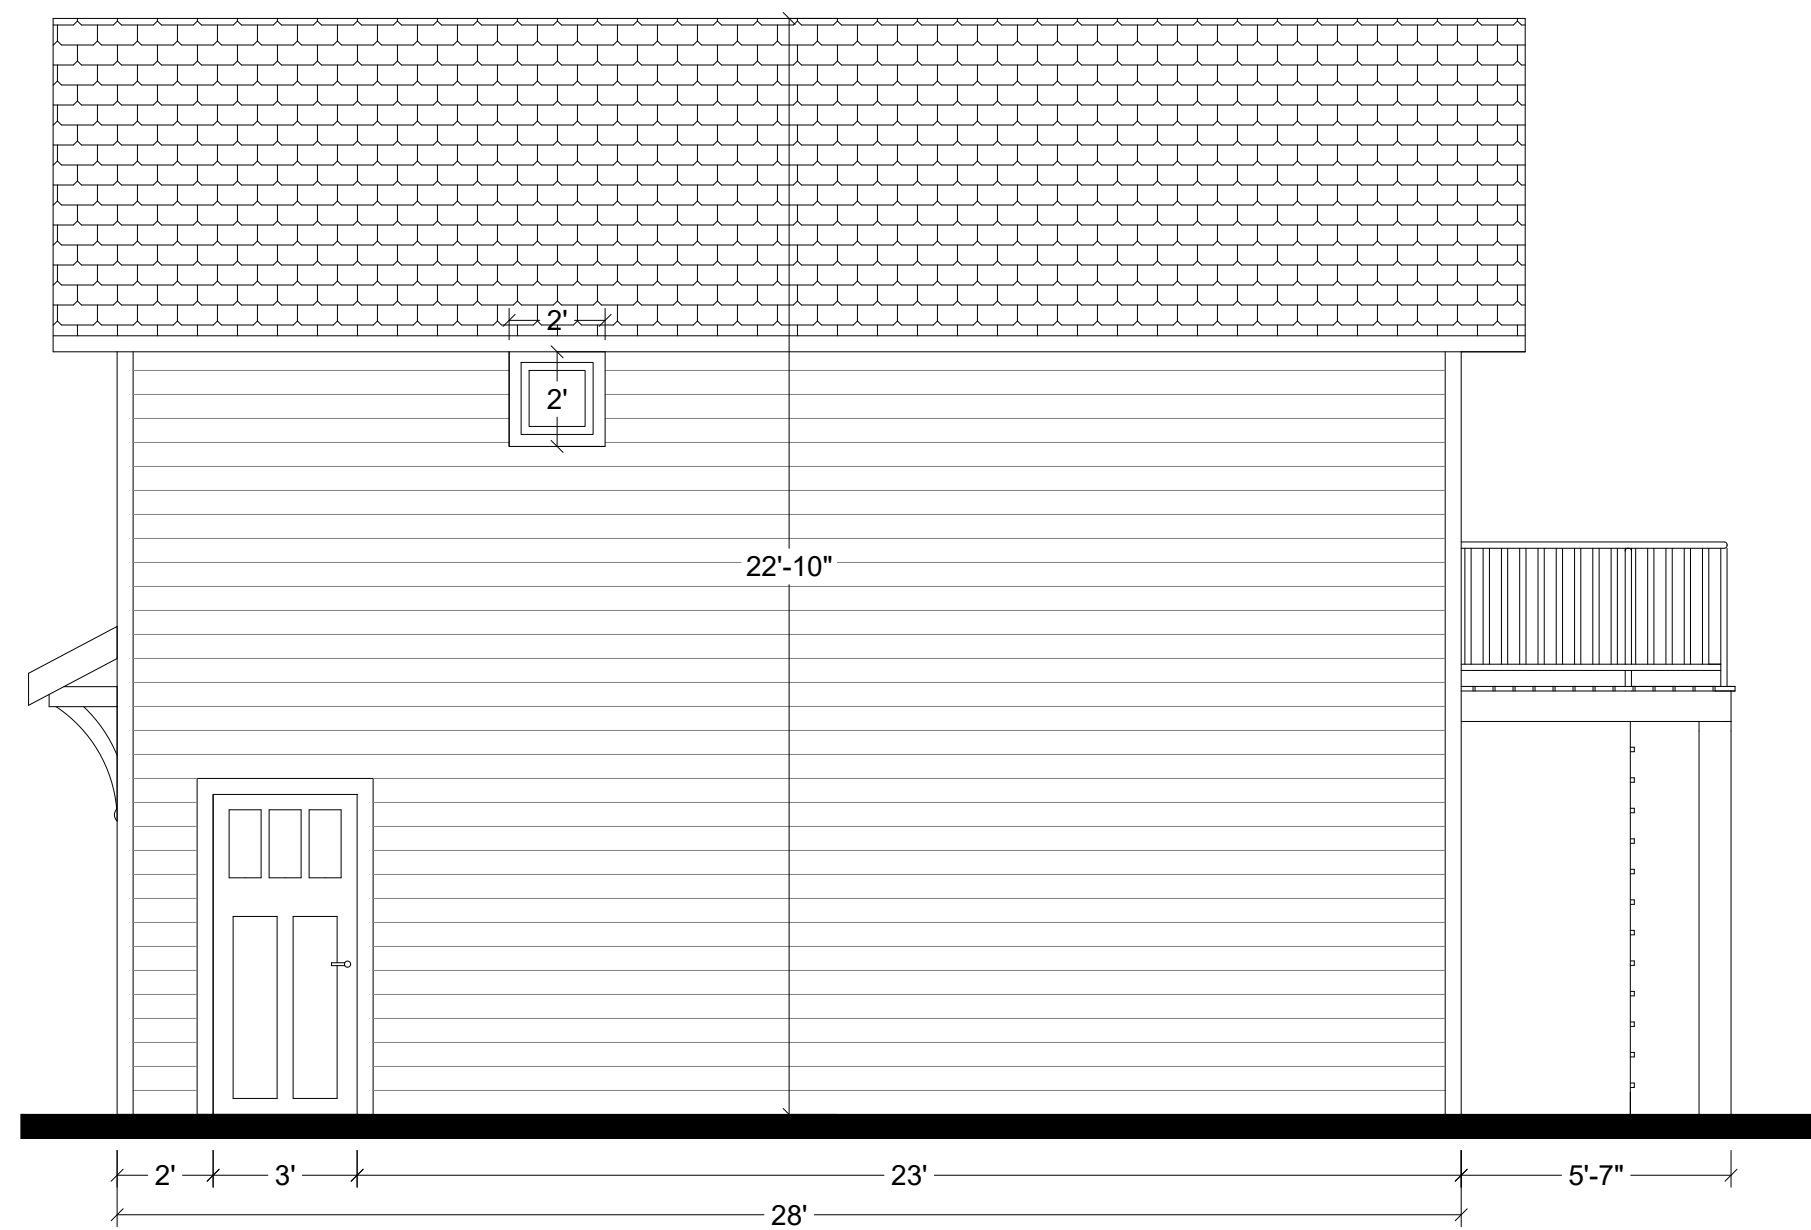

RIGHT ELEVATION

SCALE: 1/4" = 1'-0"

5-I-20-UR  
Revised: 4/29/2020

ISSUED

REVISION:



DESIGNED BY:  
CHECKED BY:  
PROJECT NO.:  
COPYRIGHT:

SHEET TITLE

ELEVATIONS

DRAWING NO.

A2

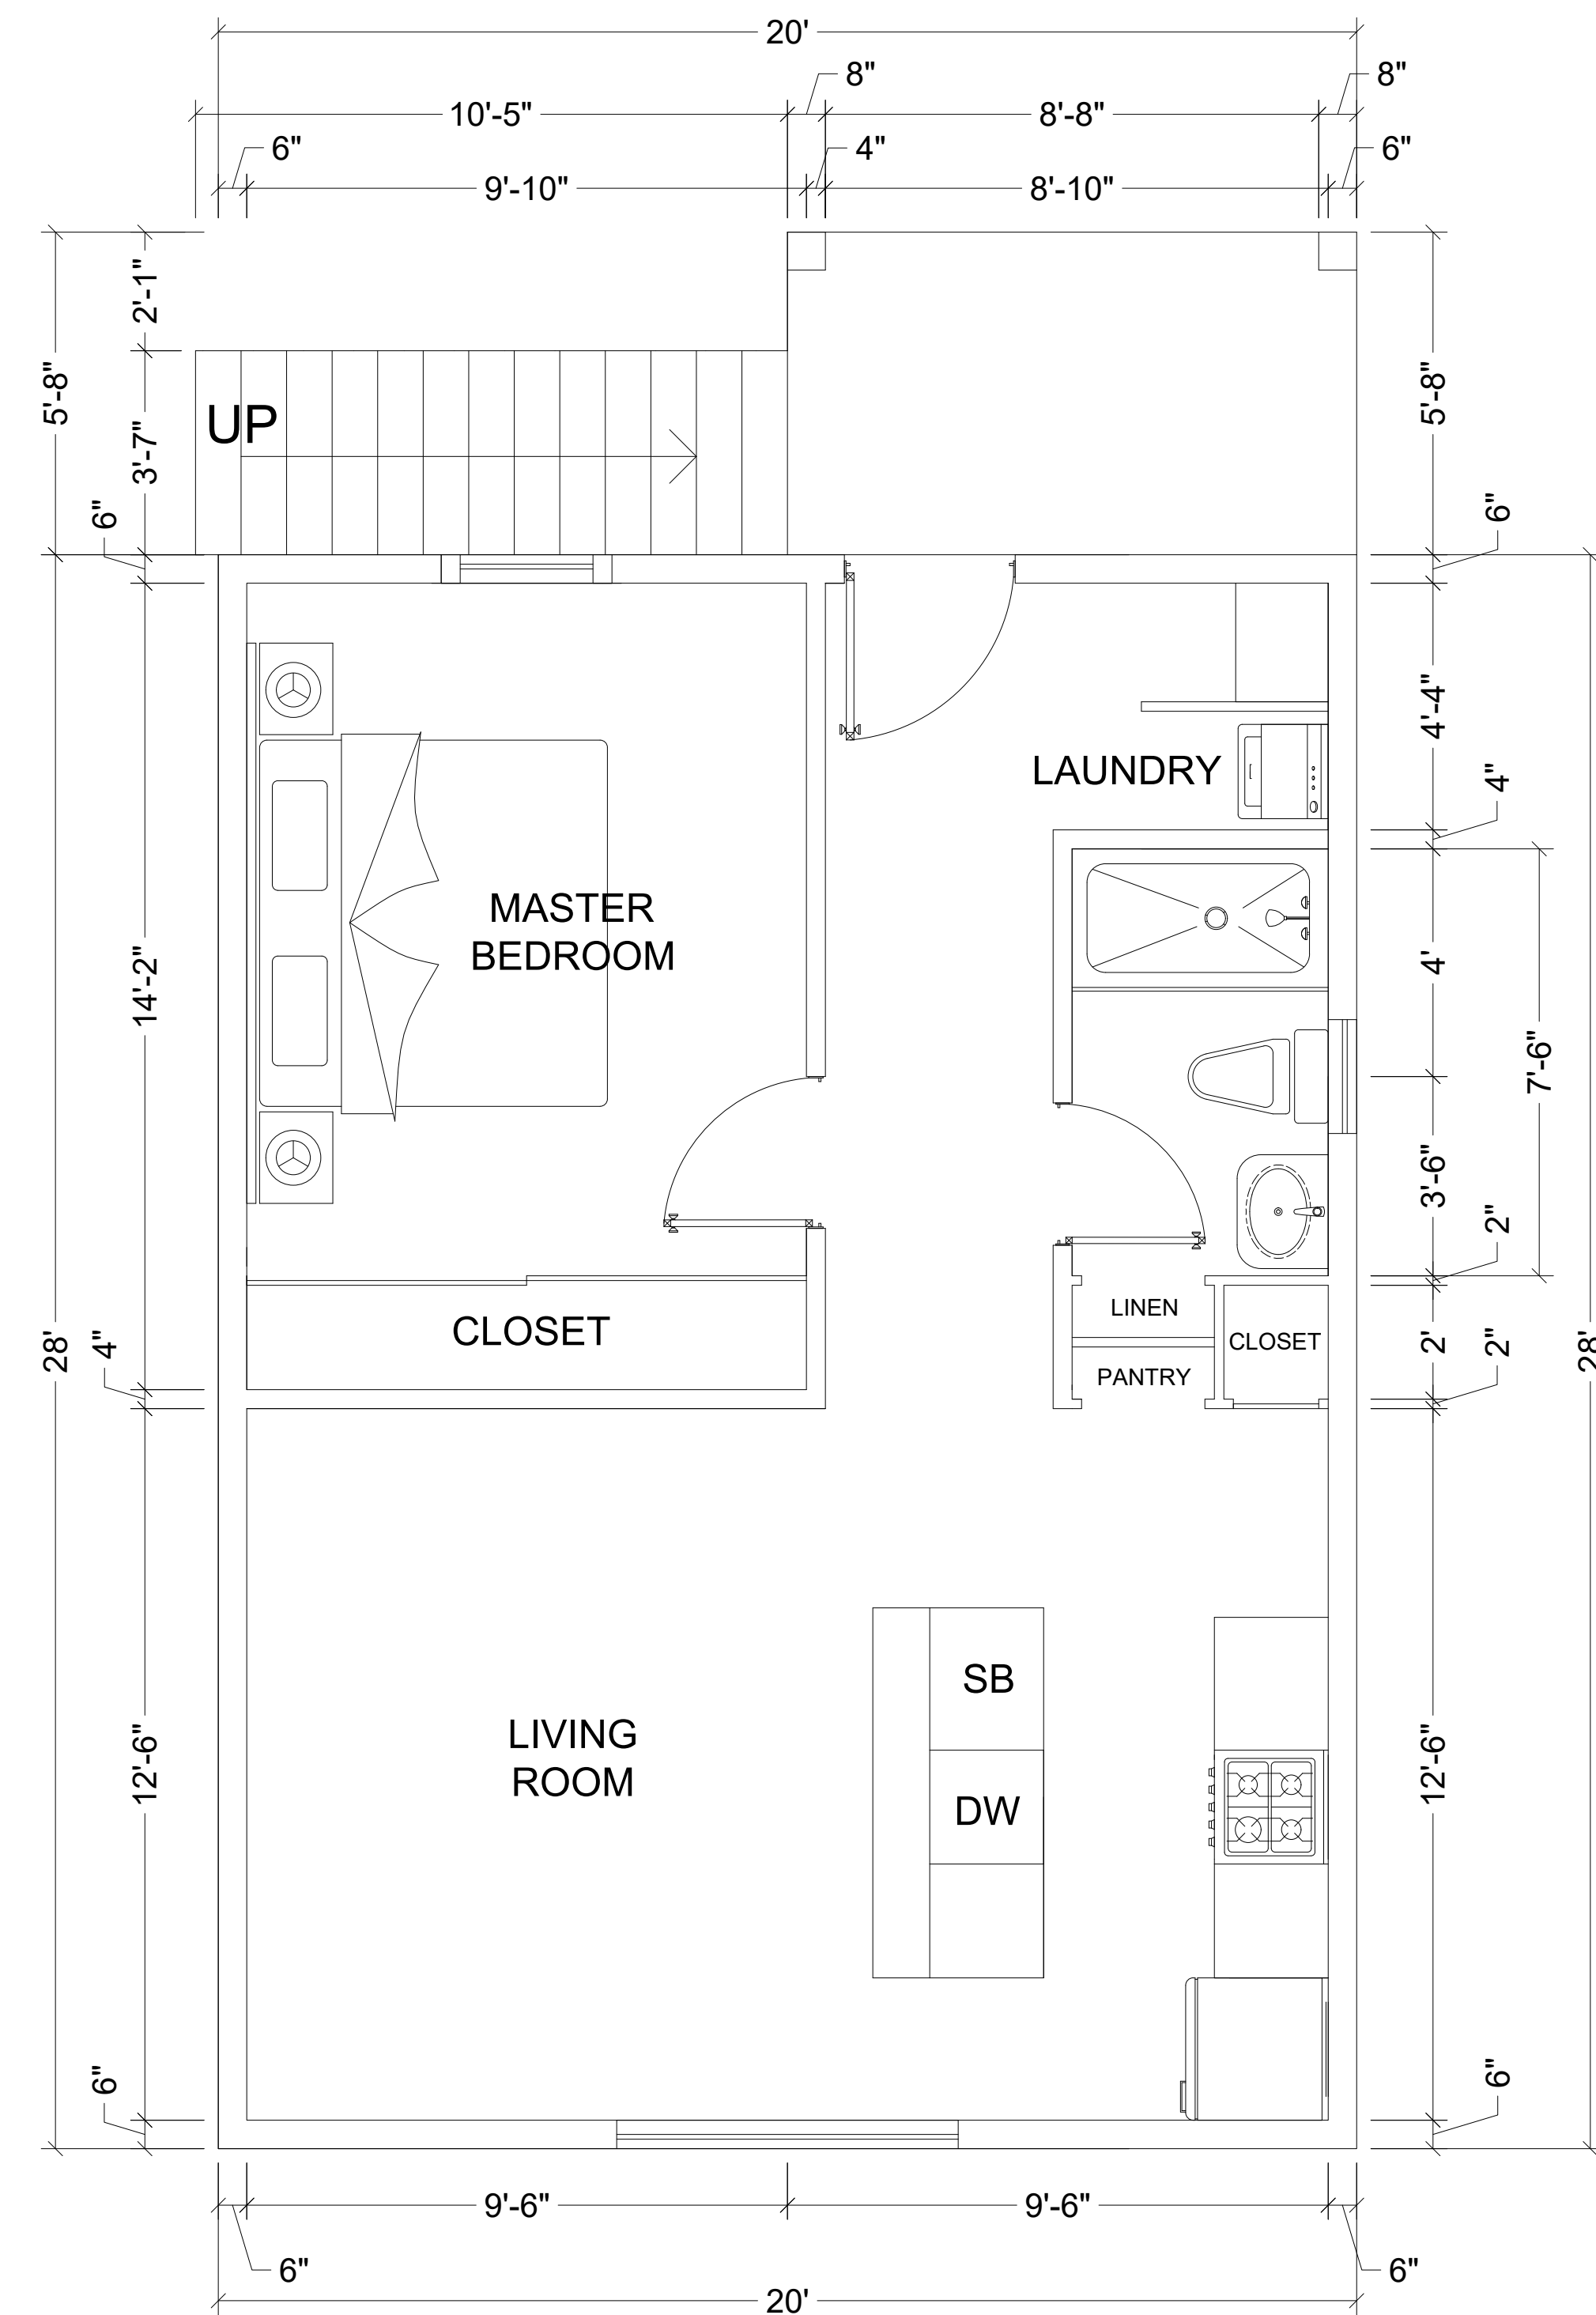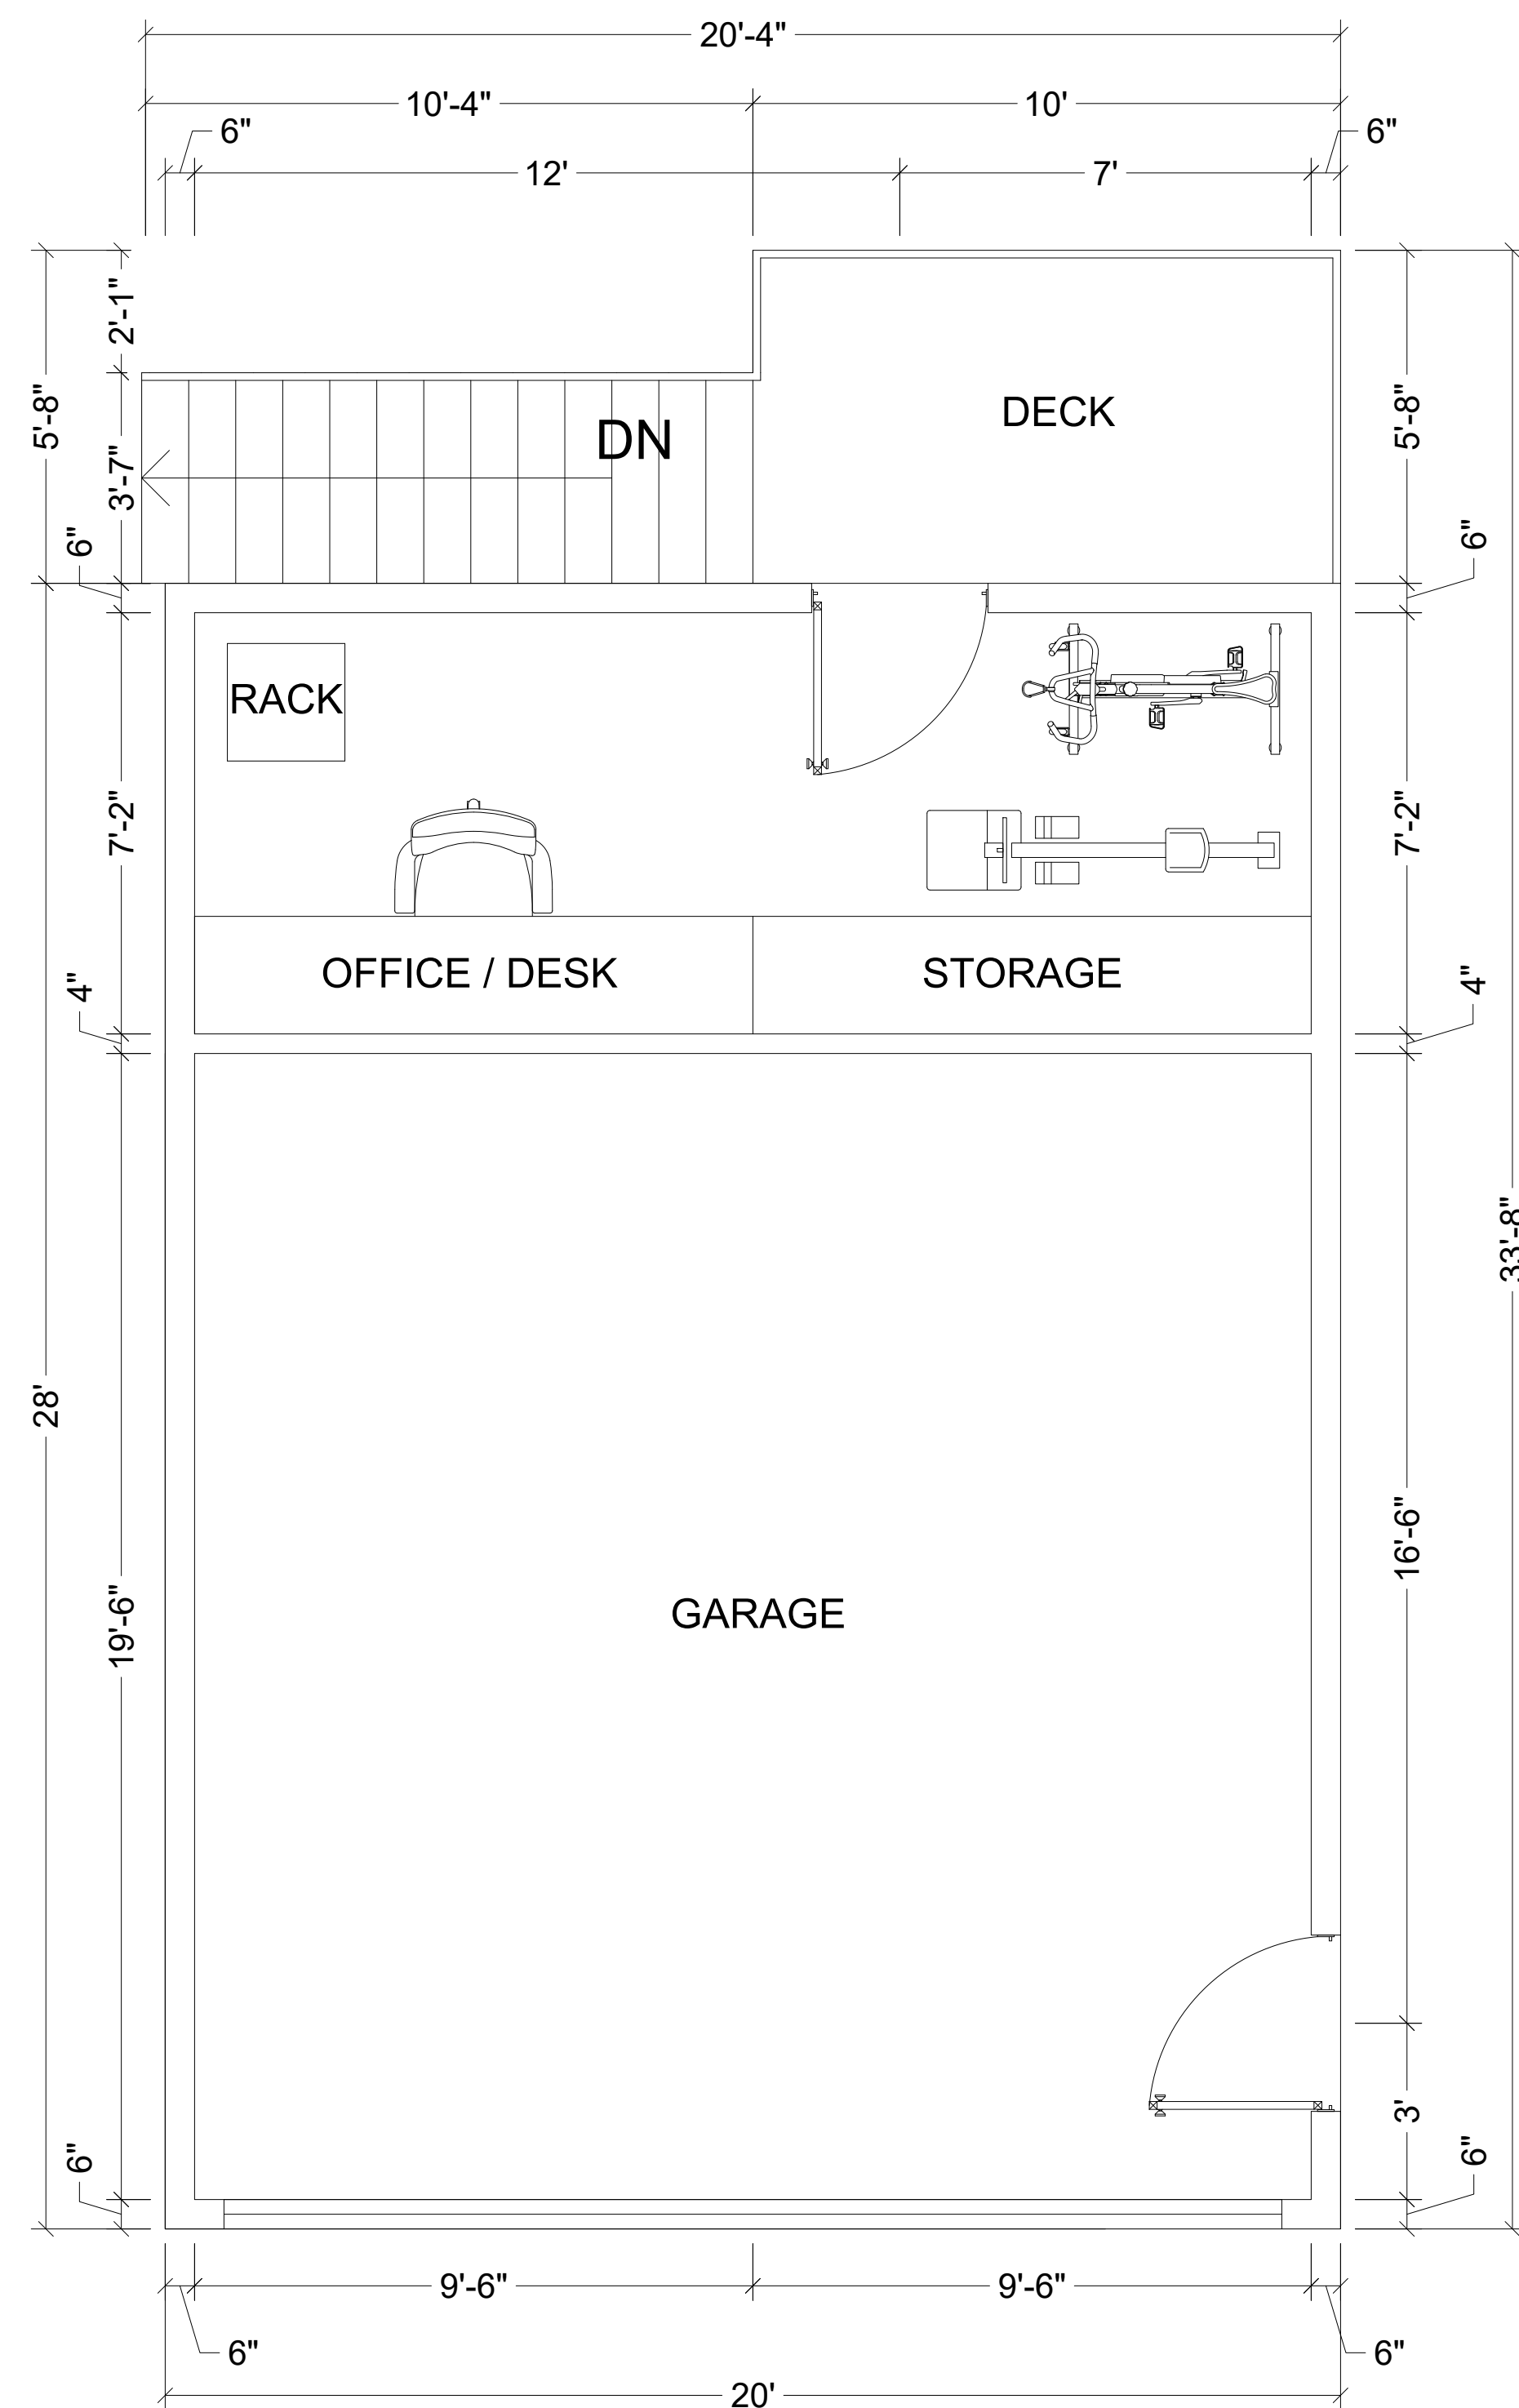

ISSUED

REVISION:

DESIGNED BY:
CHECKED BY:
PROJECT NO.:
COPYRIGHT:

SHEET TITLE

## FLOOR PLANS

DRAWING NO.

A3