




# SITE PLAN


Enter Address:

## References

Launch

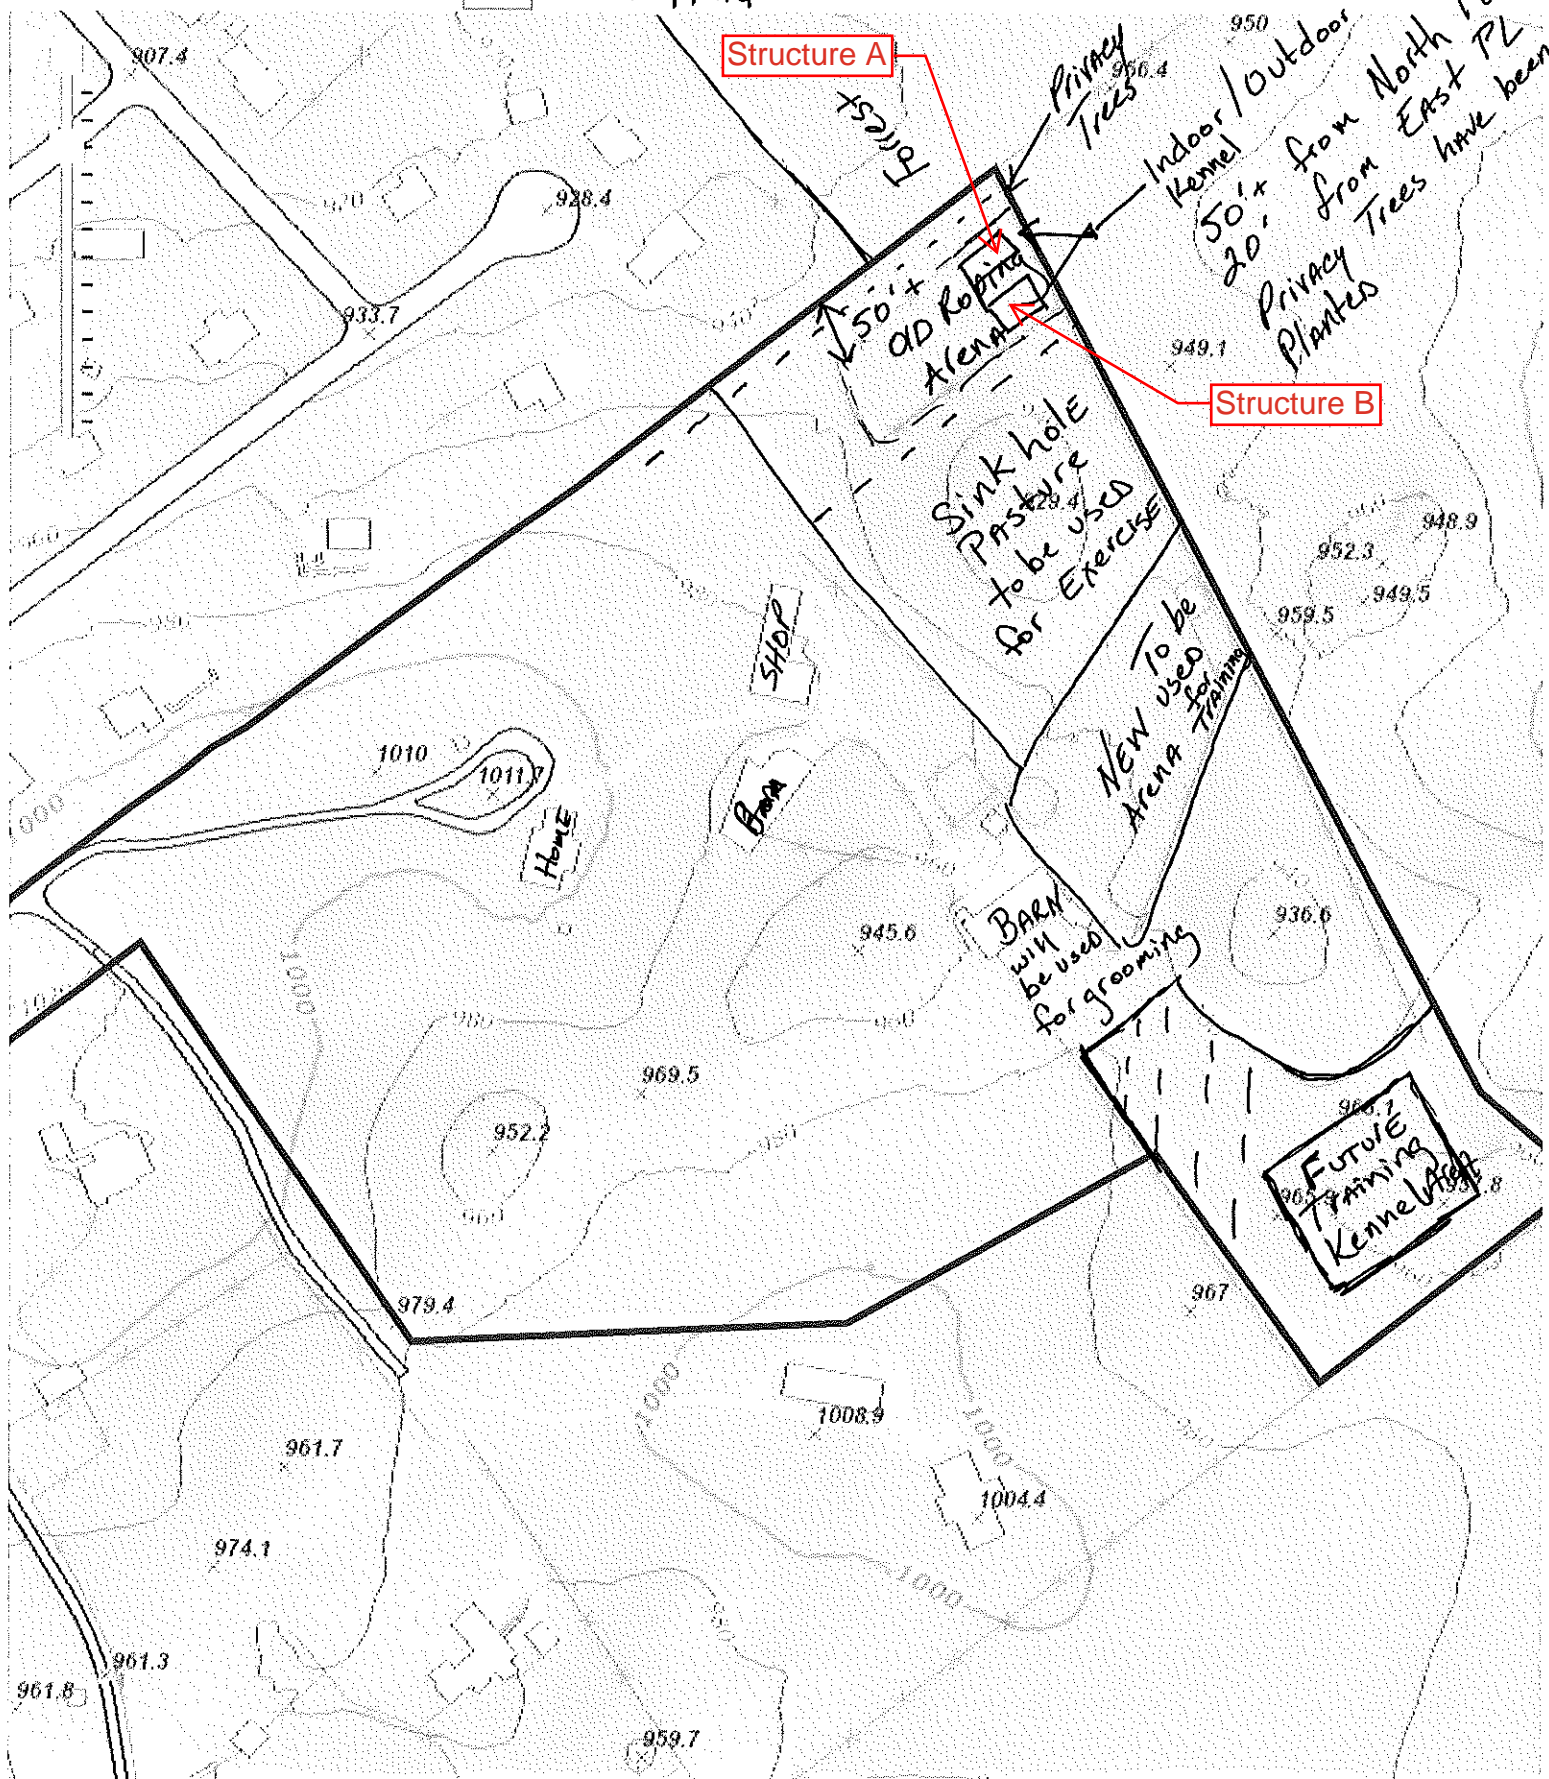

# Plan for Structure A

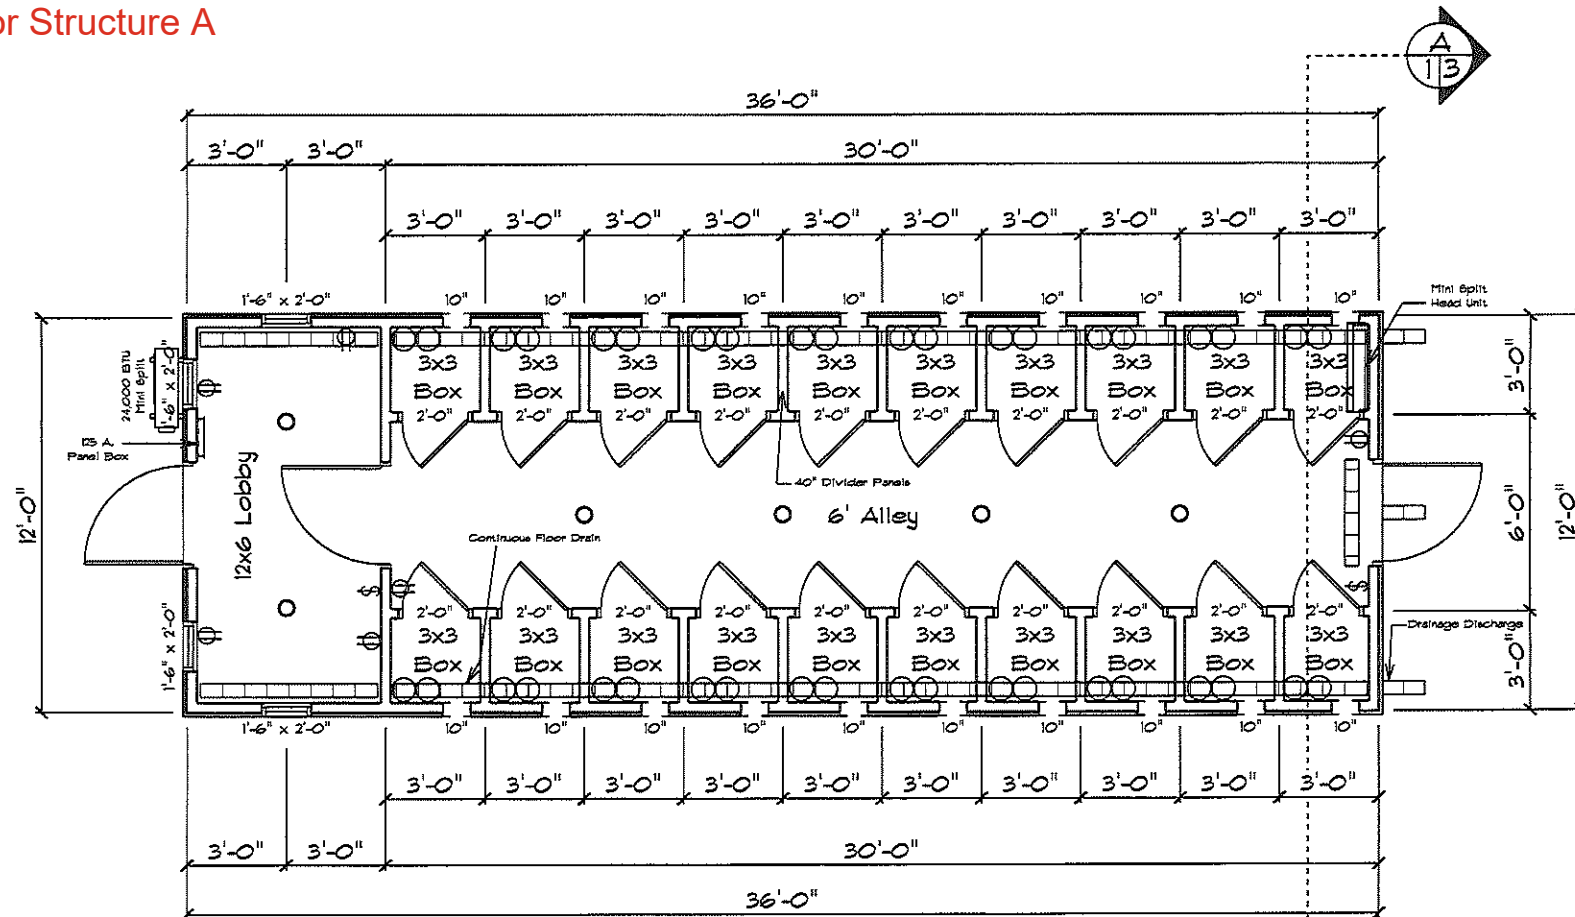


## MAIN FLOOR

SCALE: 0.1719" = 1'-0"

DocuSigned by:

10/31/2024

5E5E85F5F543412...

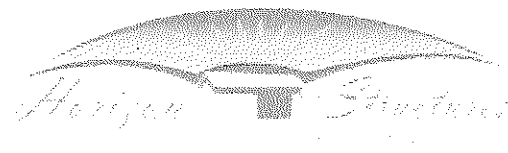

### CONSTRUCTION NOTES:

Jeremiah Cottle

Knoxville  
TN  
37932

PHONE:

DRAWN BY: Ellie Knowles





SCALE: 0.1719" = 1'-0"


DATE: Tuesday, October 22, 2024

PAGE:

1/3

## Plan for Structure A

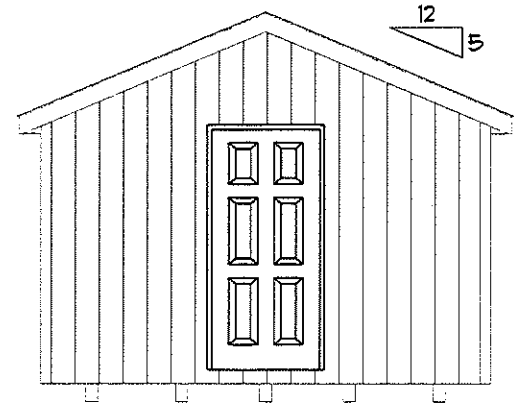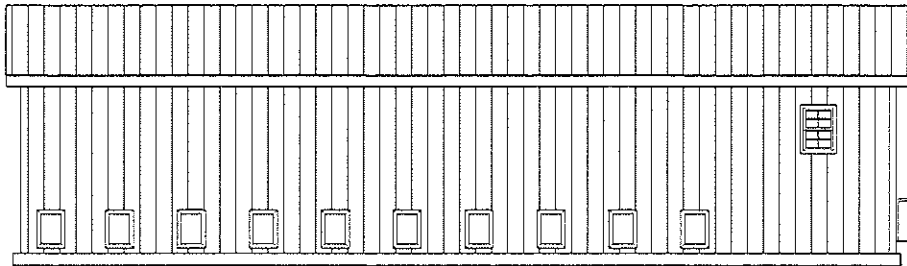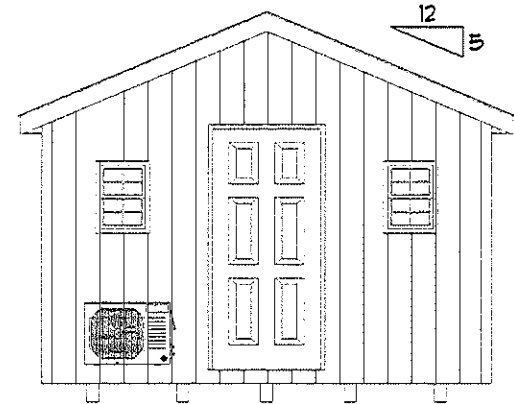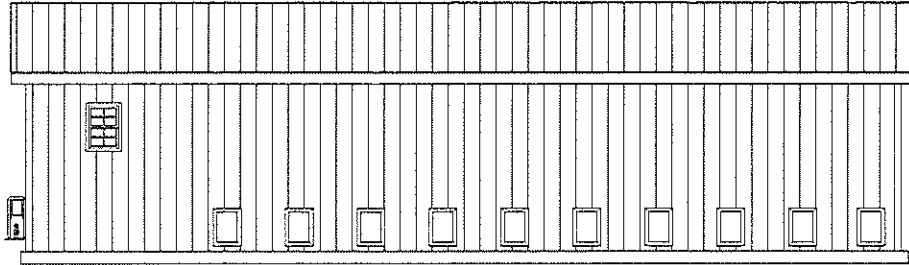

 DocuSigned by:  
  
5E5E85F5F543412...

10/31/2024

### CONSTRUCTION NOTES:

Jeremiah Cottle

Knoxville  
TN  
37932

PHONE:


DRAWN BY: **Ellie Knowles**

SCALE: As Noted


DATE: Tuesday, October 22, 2024

PAGE:

**2/3**

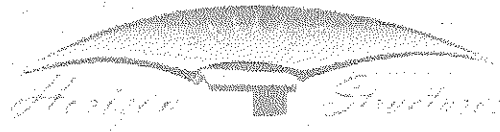

## Plan for Structure A

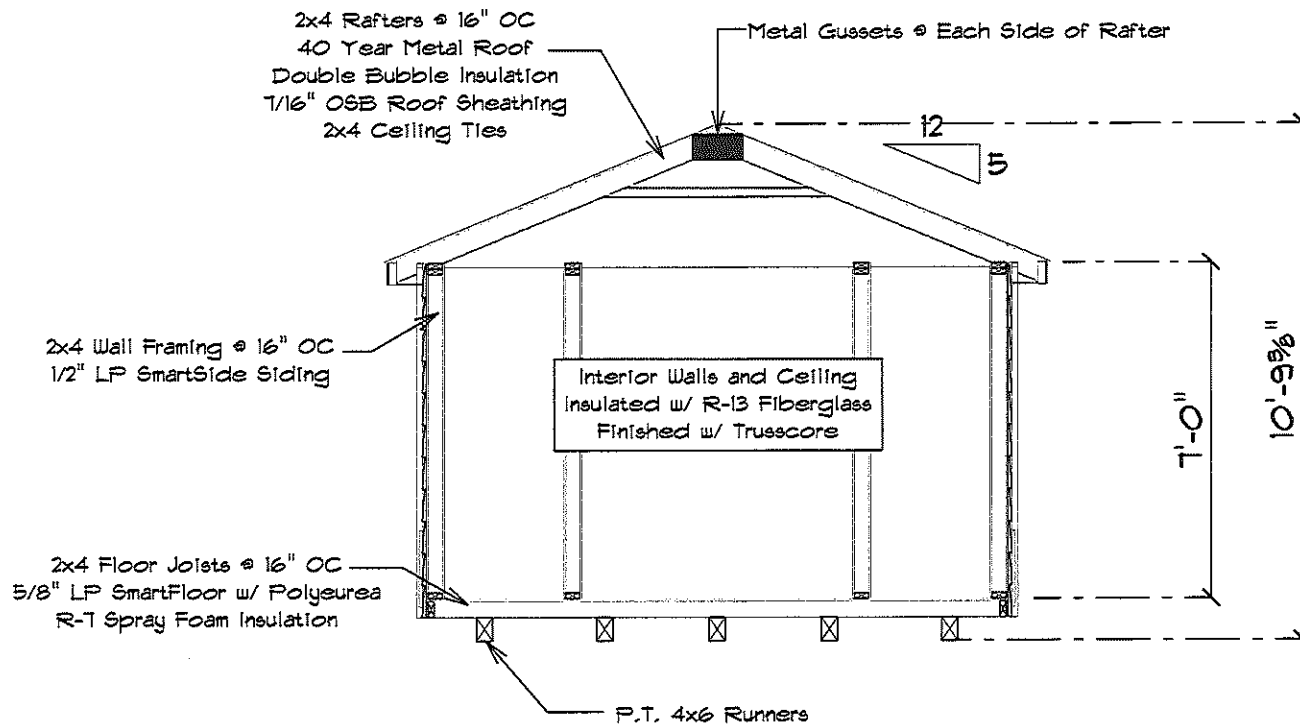


## CROSS SECTION A

SCALE: 1/4" = 1'-0"

DocuSigned by:  
  
5E5E85F5F543412...

10/31/2024

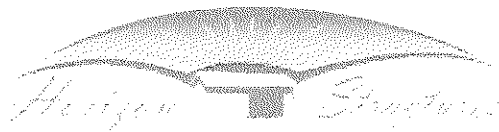

### CONSTRUCTION NOTES:

Jeremiah Cottle

Knoxville  
TN  
37932

PHONE:

DRAWN BY: **Ellie Knowles**

SCALE: 1/4" = 1'-0"

DATE: Tuesday, October 22, 2024





PAGE:

**3/3**




1 / 3

## Plan for Structure B

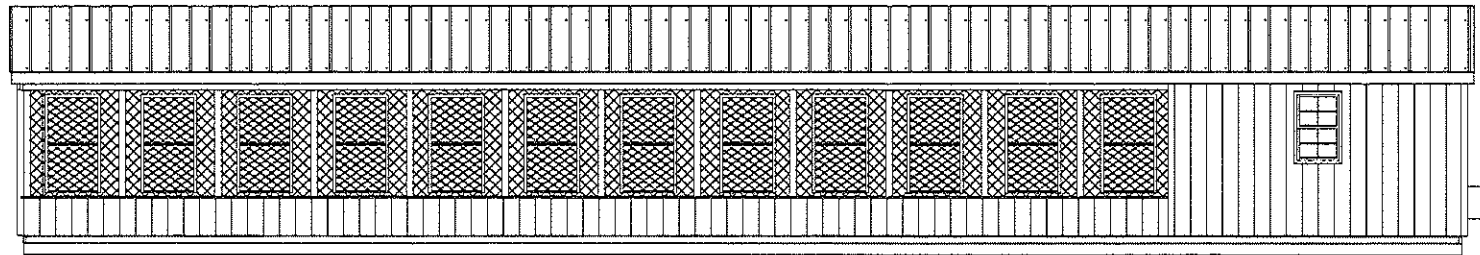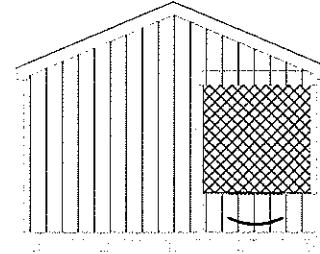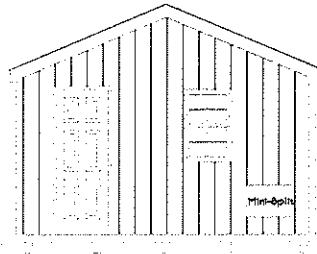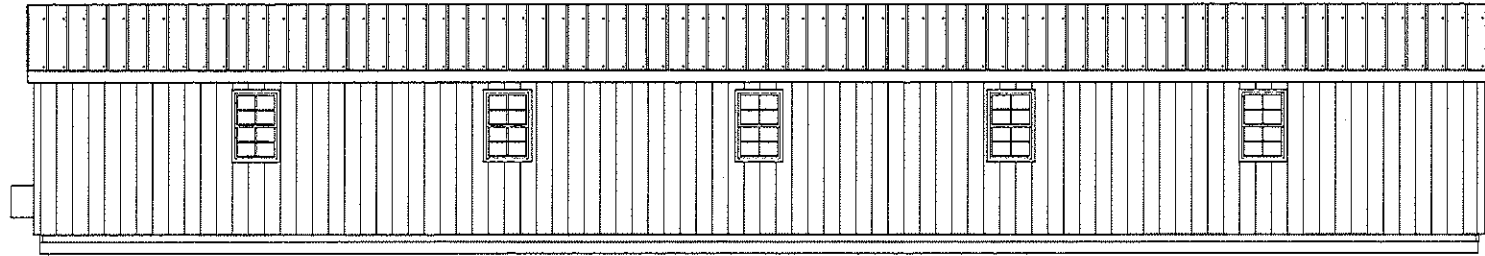


DocuSigned by:

 

5E5E85F5F543412...

4/2/2024

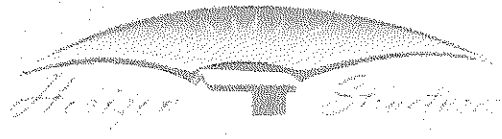

## CONSTRUCTION NOTES:

Snow Live Load: 30 psf  
 Wind Load: 120 mph  
 Weathering: Severe  
 Termites: Moderate to Heavy  
 Decay: Slight to Moderate  
 Flood Hazard: see Local Flood Map

Jeremiah Cottle

2418 East Gallaher Ferry Road  
 Knoxville  
 Tennessee  
 37932

PHONE:

DRAWN BY: James Lapp



SCALE: 1/8" = 1'-0"

DATE: Tuesday, March 26, 2024

PAGE:

2/3

# Plan for Structure B

 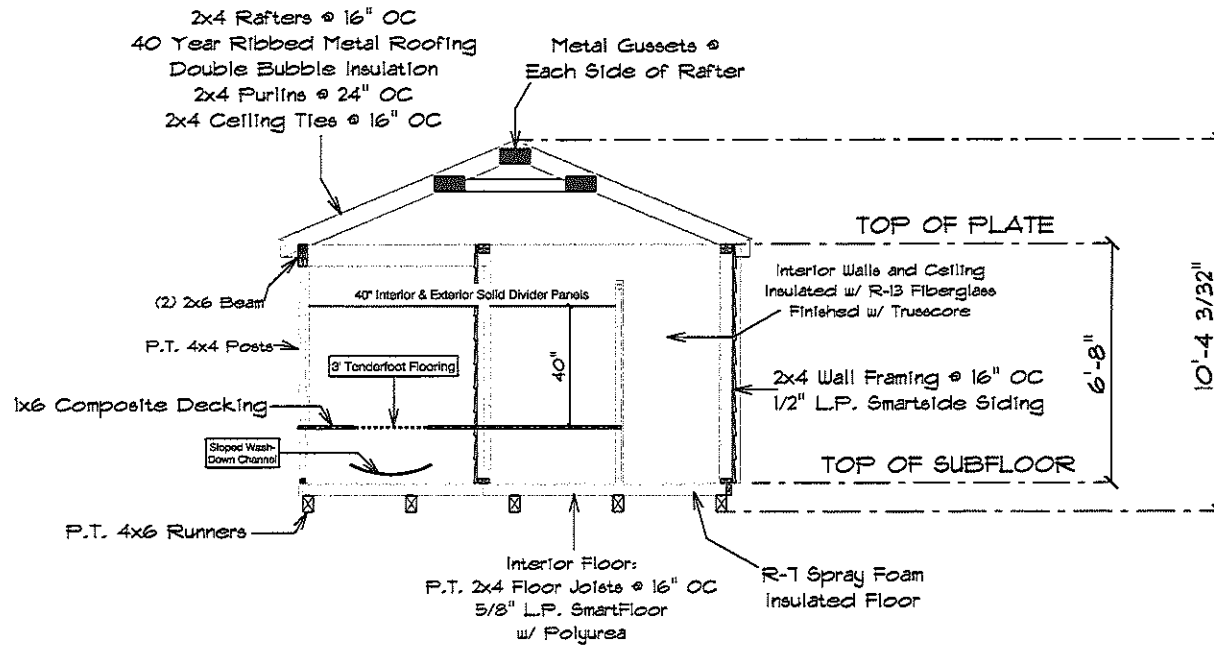


## CROSS SECTION A

SCALE: 3/16" = 1'-0"

DocuSigned by:

4/2/2024

5E5E85F5F543412...

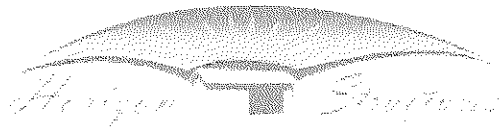

### CONSTRUCTION NOTES:

Snow Live Load: 30 psf  
 Wind Load: 120 mph  
 Weathering: Severe  
 Termites: Moderate to Heavy  
 Decay: Slight to Moderate  
 Flood Hazard: see Local Flood Map

Jeremiah Cottle  
 2418 East Gallaher Ferry Road  
 Knoxville  
 Tennessee  
 37932

PHONE:

DRAWN BY: James Lapp

SCALE: 3/16" = 1'-0"

DATE: Tuesday, March 26, 2024

PAGE:

3/3