
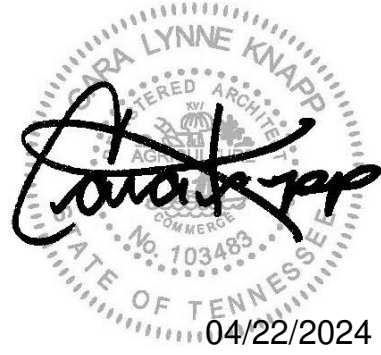


Y:\AA Projects\Current Projects\23169 Zion Lane Tiny Homes\000 Current Drawings\23169 Zion Lane Tiny Homes.vrt

6-B-24-UR
4/23/2024

1
A101 ARCHITECTURAL SITE PLAN
1" = 20'-0"

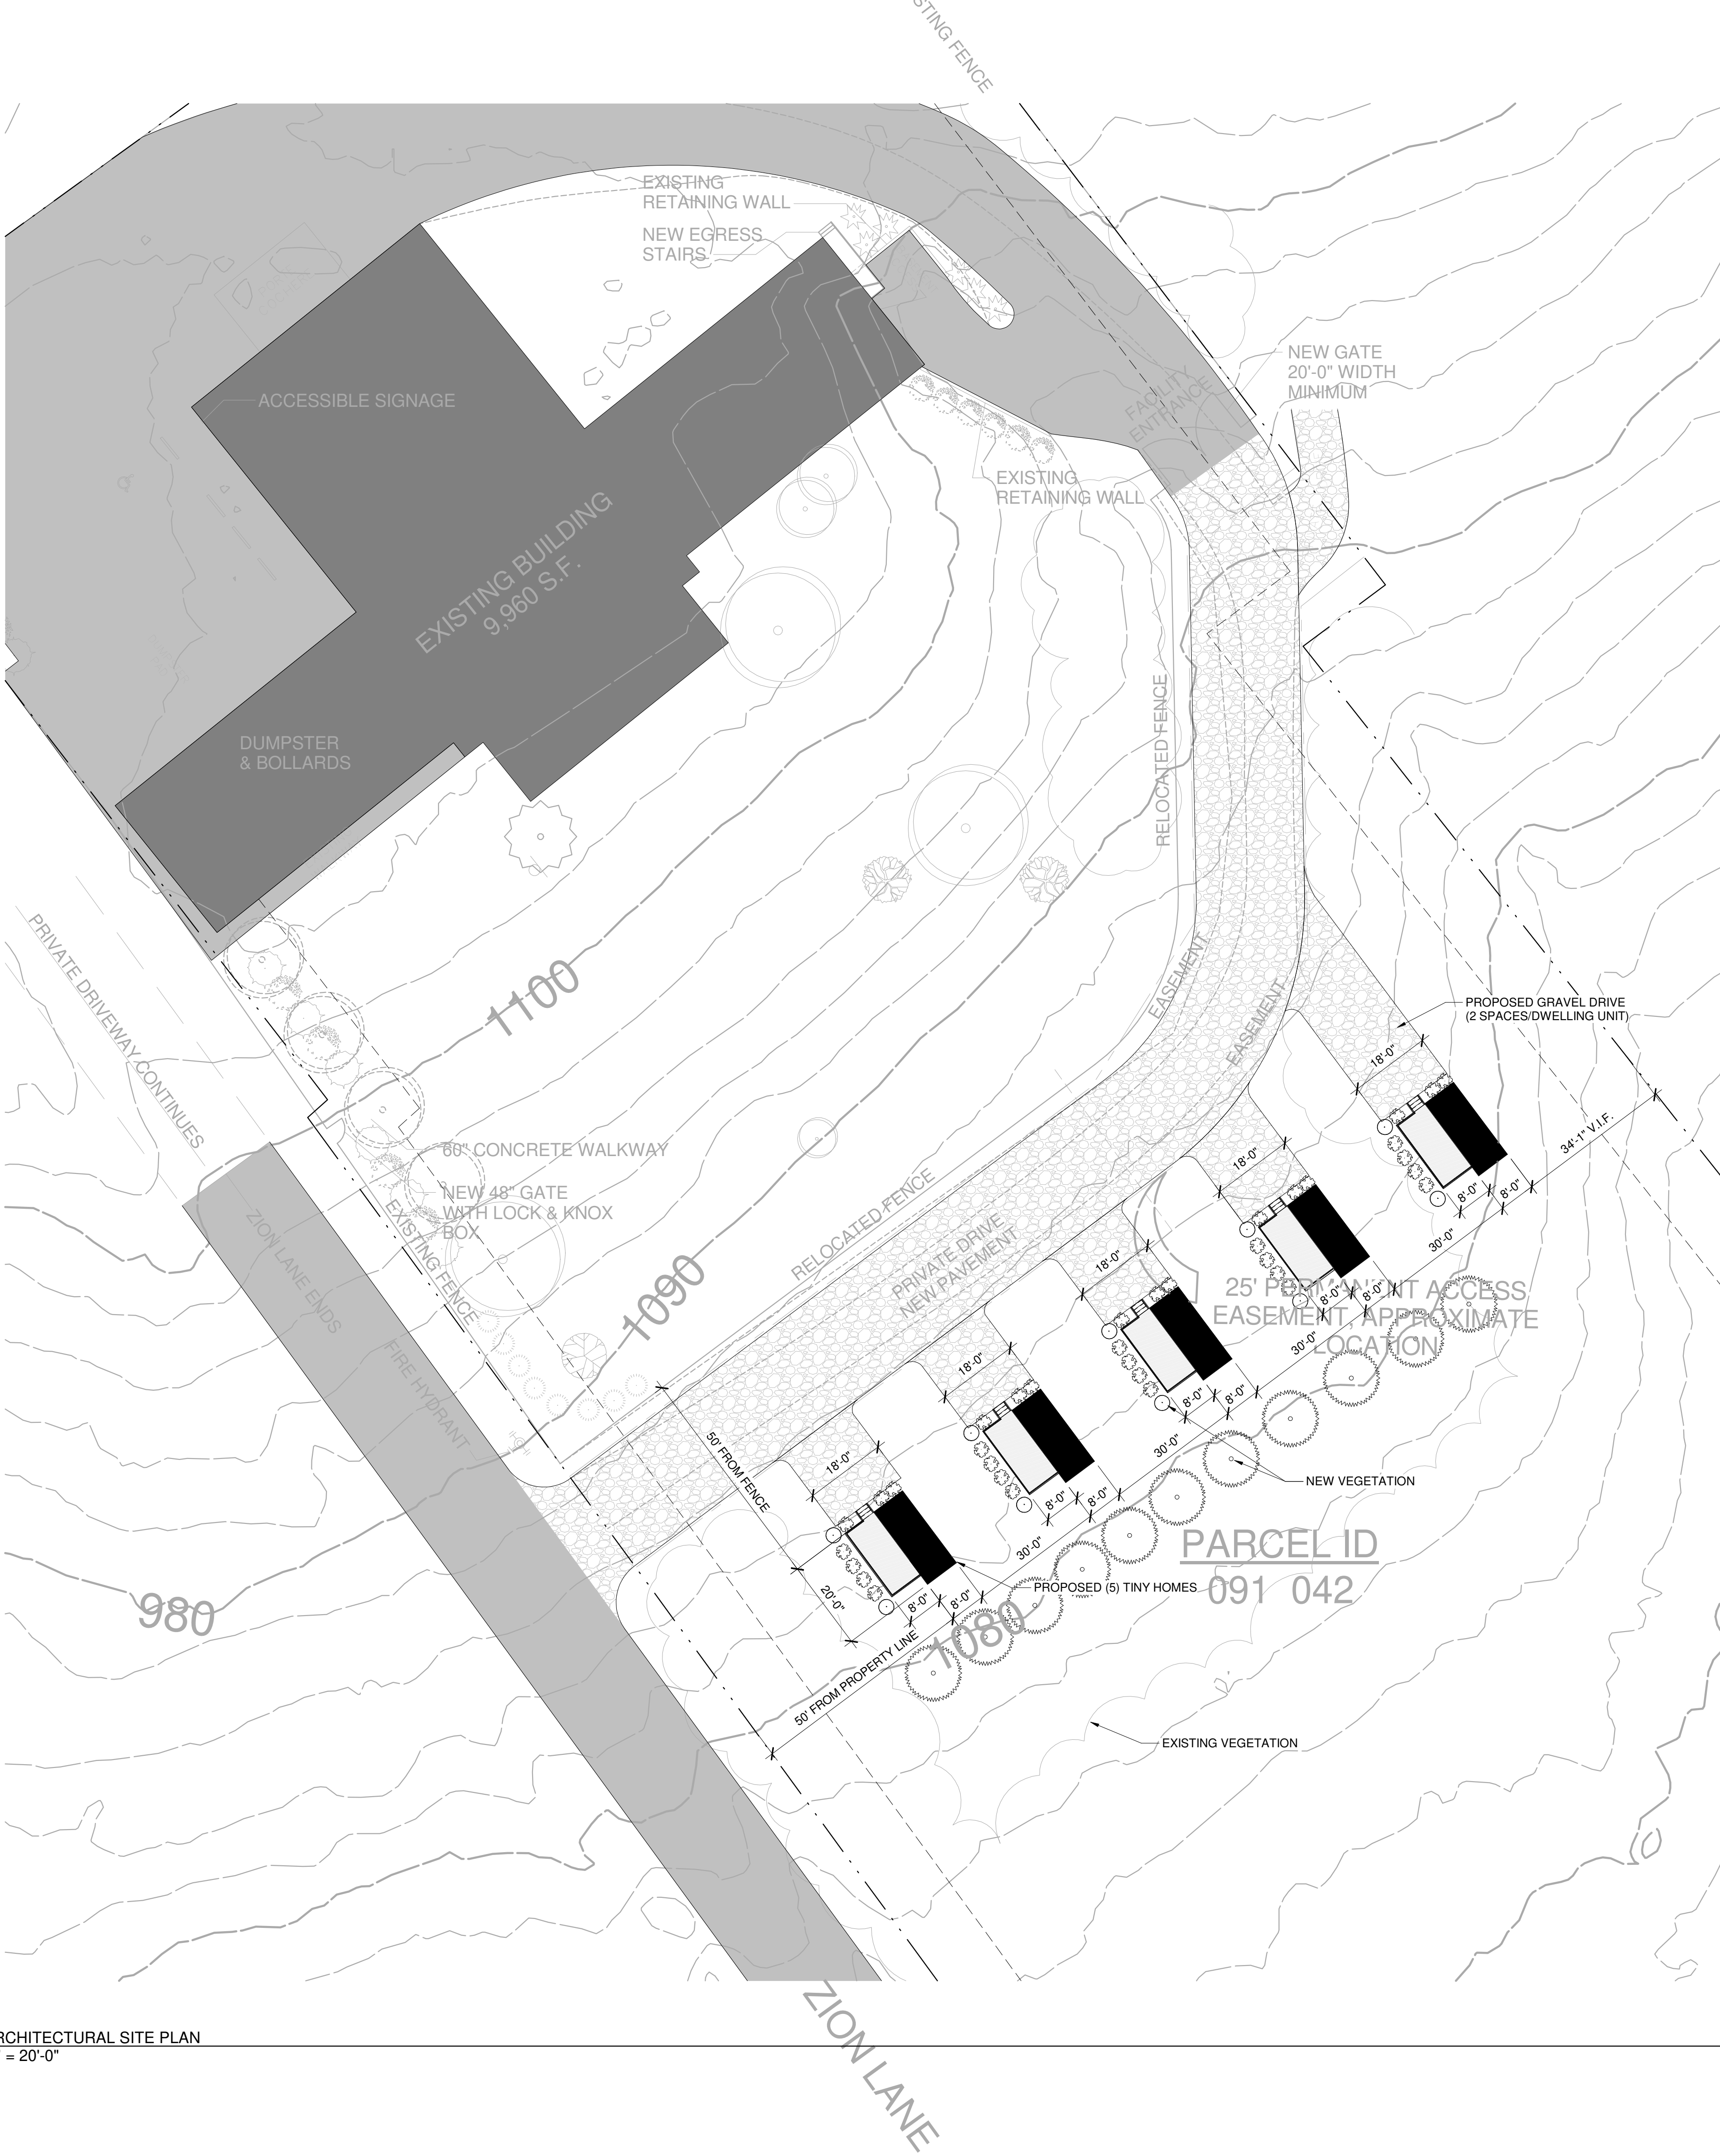

MICRO HOMES
FOR ANGELIC MINISTRIES
3430 Zion Lane, Knoxville, TN 37931

Rev.	Date	Issued For

Drawn by: MB
Checked by: -

ARCHITECTURAL
SITE PLAN

A101

DATE : 04/22/2024

PROJECT : 23169

© COPYRIGHT 2024