


6-B-26-SU  
rev 5/20/2026

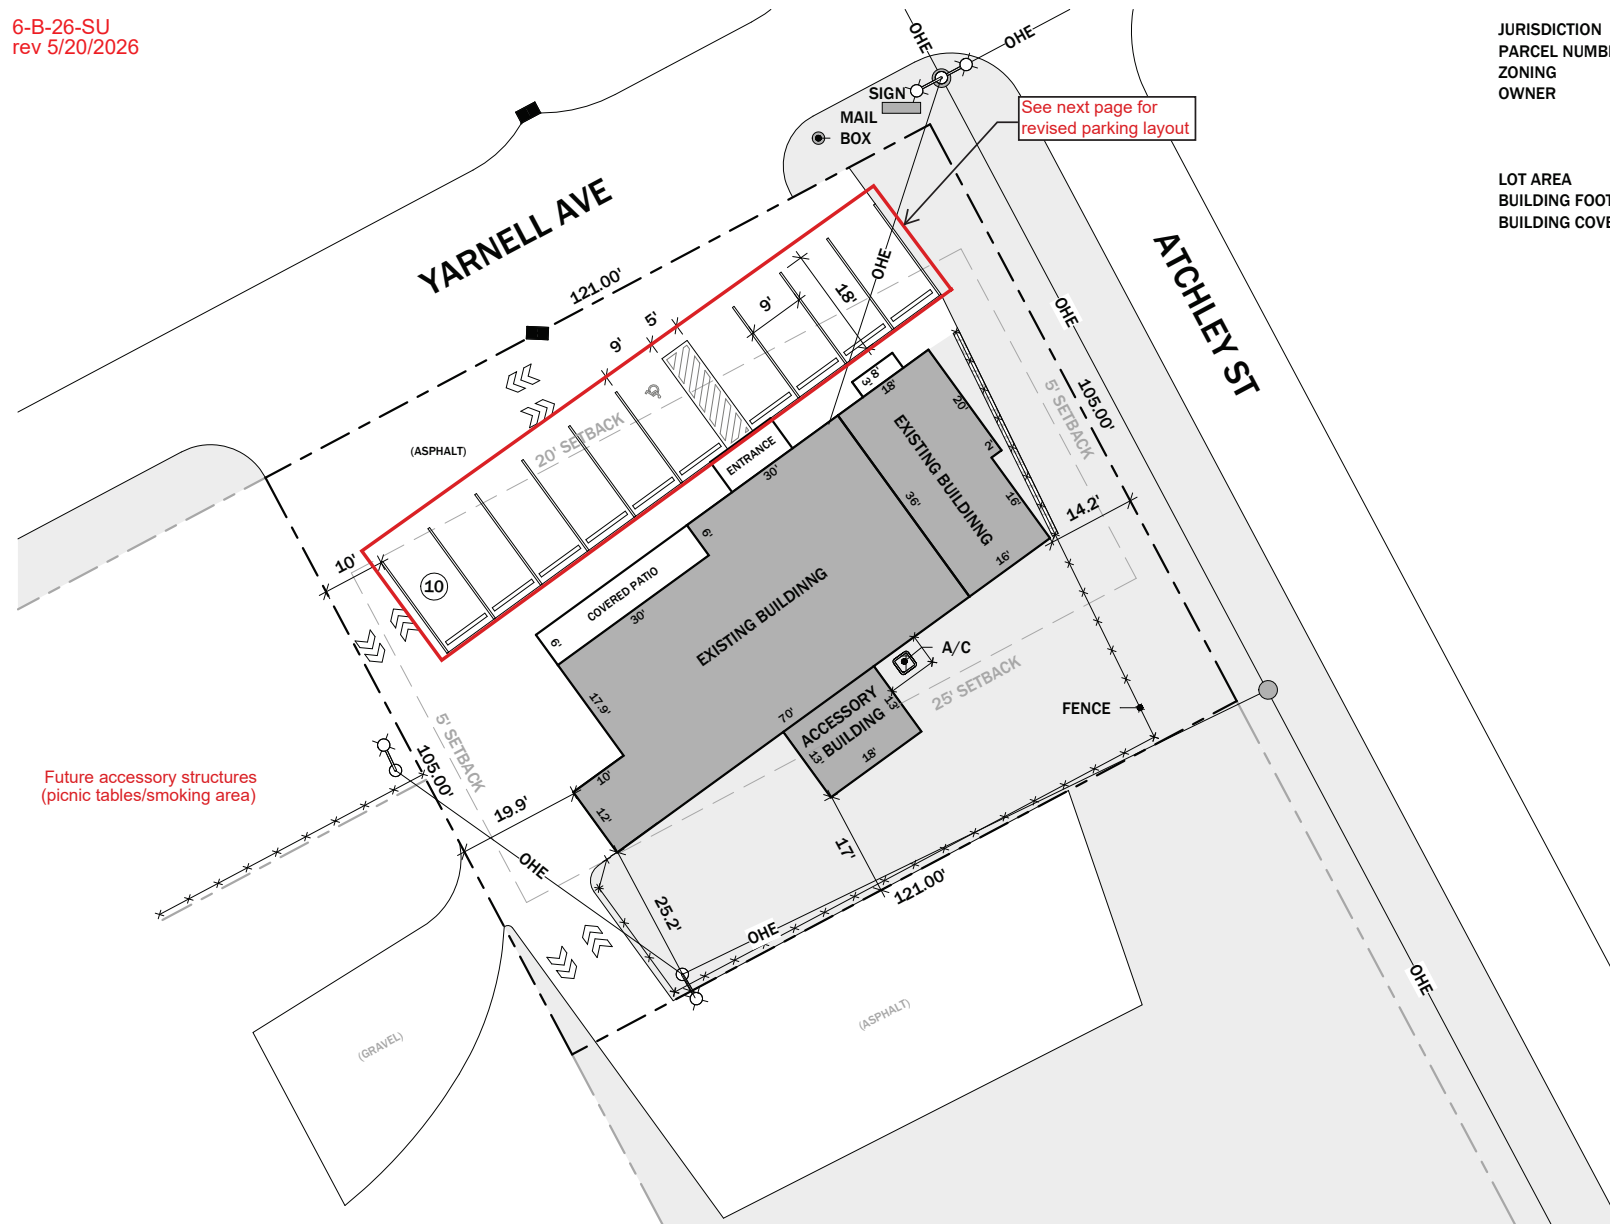

JURISDICTION  
PARCEL NUMBER  
ZONING  
OWNER

CITY OF KNOXVILLE  
109AF005  
RN-2  
CHRISTIAN FELLOWSHIP  
CENTER BURLEY LEE LAWSON &  
CAROLYN SUE TRUSTEES

LOT AREA  
BUILDING FOOTPRINT  
BUILDING COVERAGE

12,780 SF  
2,950 SF  
23.08%



REVISION DATE



SCAN CODE  
FOR MORE  
SERVICES

PROJECT:

520 YARNELL AVE,  
KNOXVILLE, TN  
37920

**SITE PLAN**

SCALE: 1" = 20'-0"

**C-1**

SHEET SIZE: 17" X 11"


1

**SITE PLAN**



SCALE: 1" = 20'-0"



YARNELL AVE

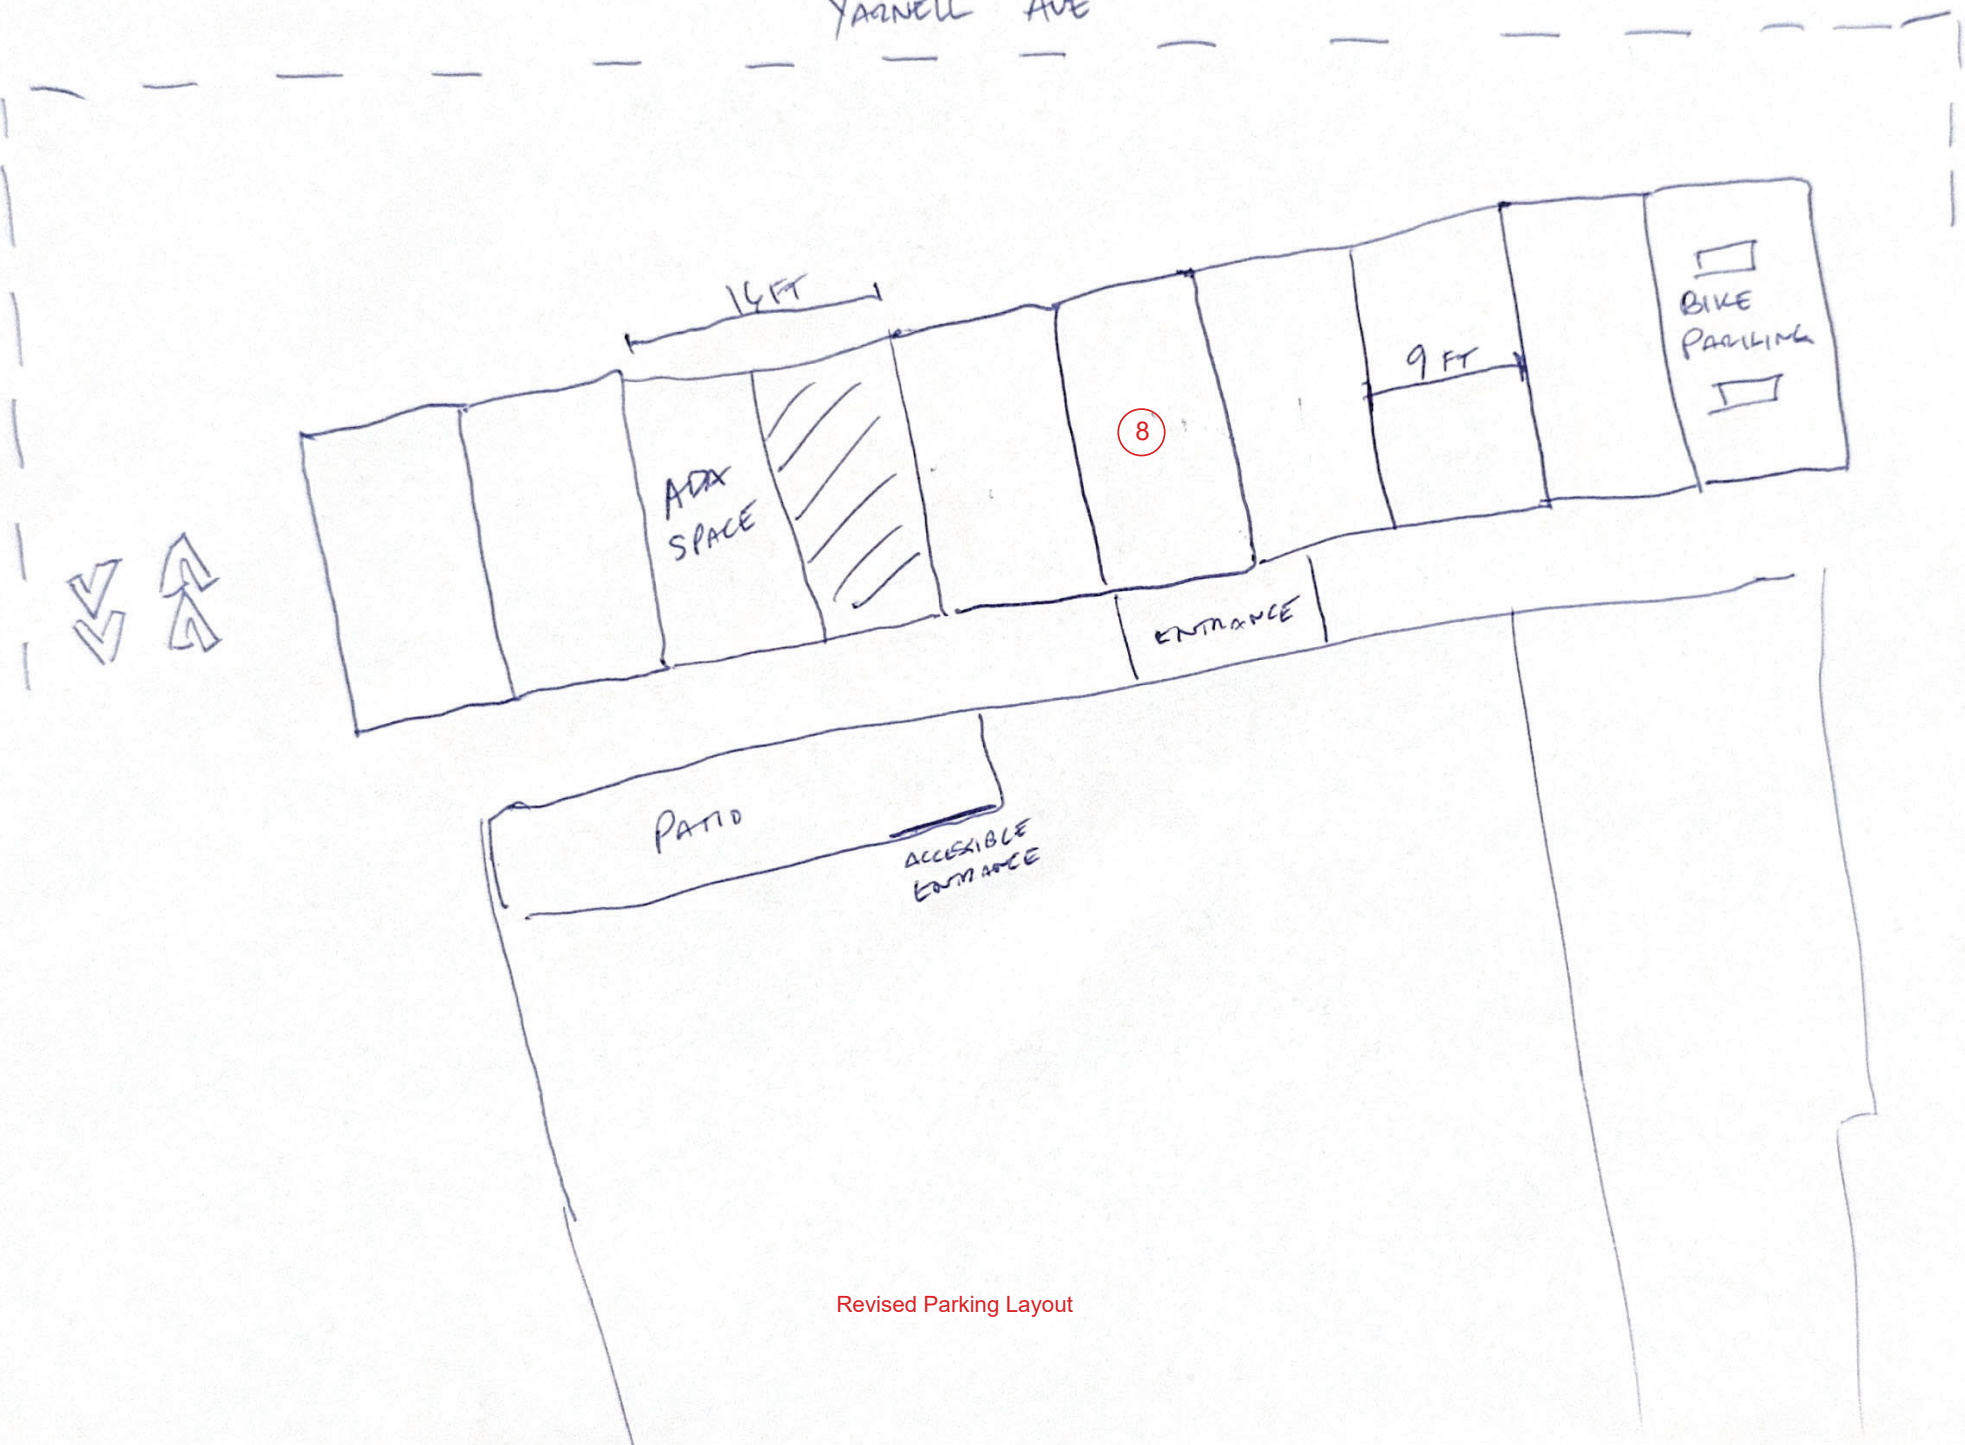

Revised Parking Layout

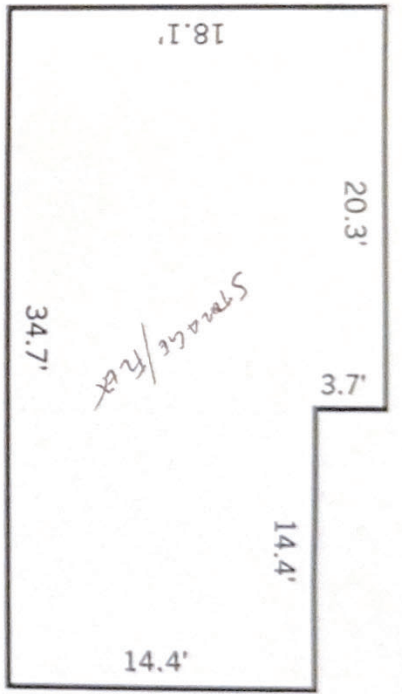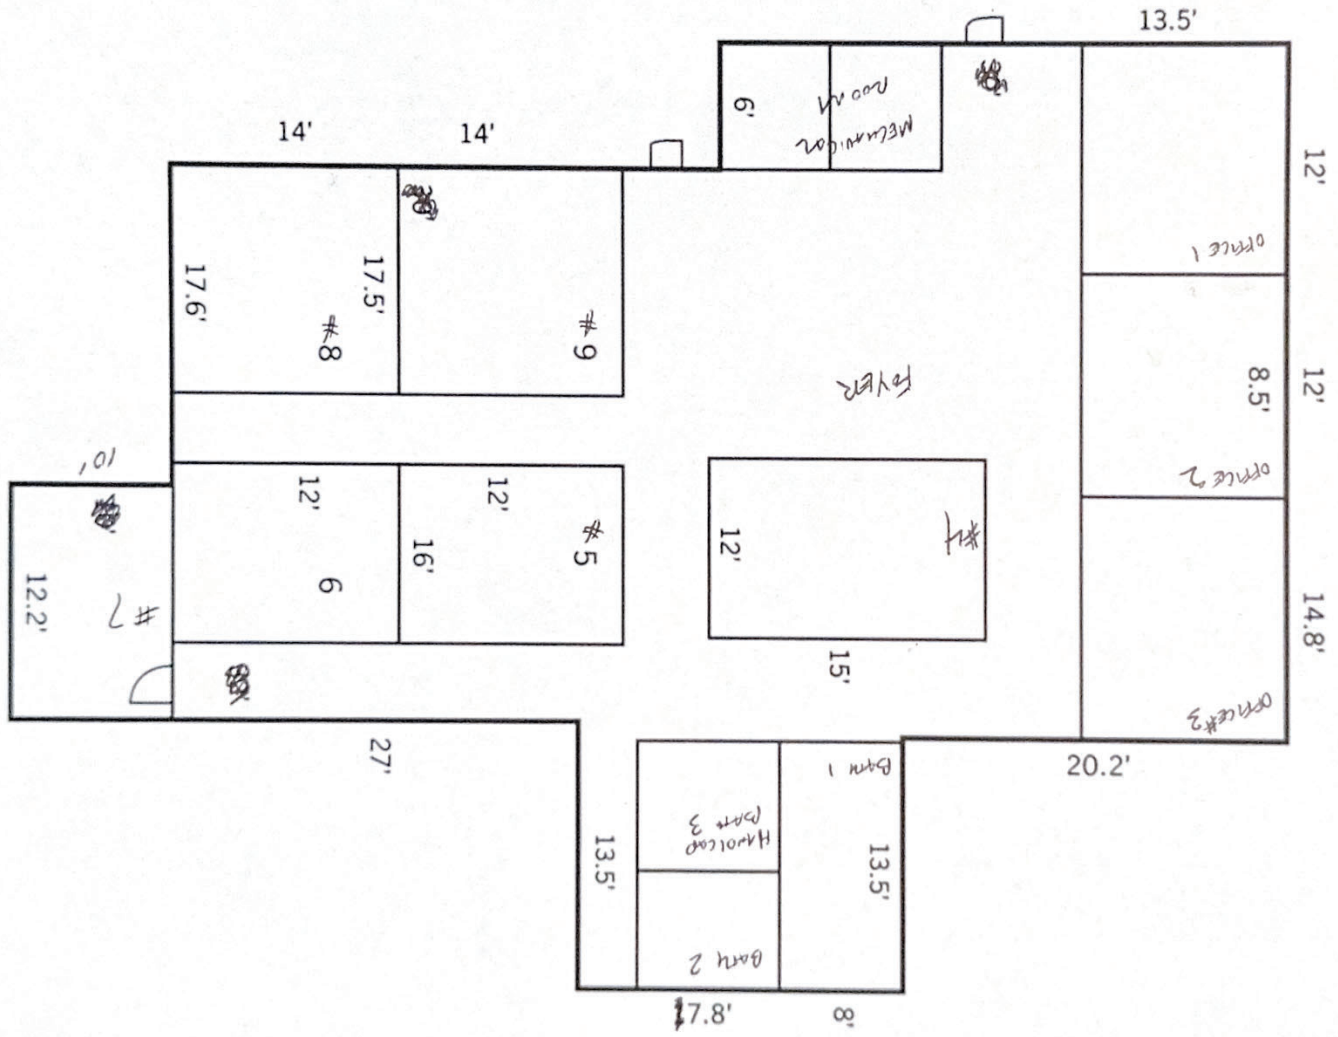


Floor plans


Michael Seaman  
520 Yarnell Ave




**1 FRONT ELEVATION (YARNELL AVE)**  
SCALE: 3/16" = 1'-0"

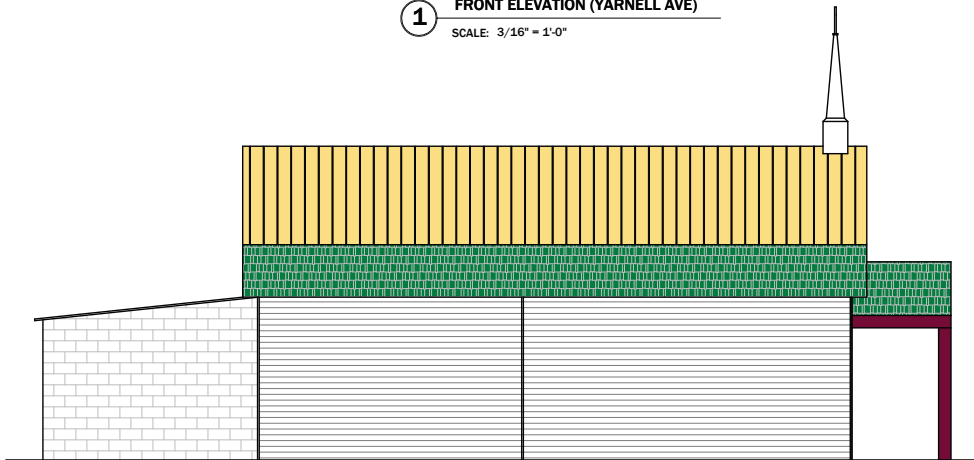

**2 LEFT ELEVATION (ATCHEY ST)**  
SCALE: 3/16" = 1'-0"

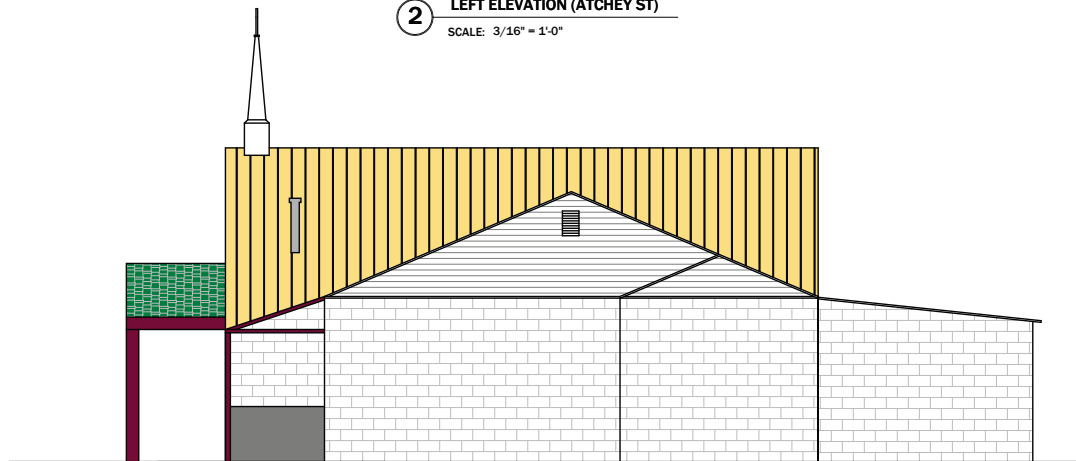

**3 RIGHT ELEVATION**  
SCALE: 3/16" = 1'-0"

 

REVISION      DATE

---



---



PROJECT:  
520 YARNELL AVE,  
KNOXVILLE, TN  
37920

**ELEVATIONS**

SCALE: 3/16" = 1'-0"

**C-2**

SHEET SIZE: 24" X 18"