


1. Backlit signs and gooseneck-lit signs may be used interchangeably, allowing flexibility in design and illumination style.

2. Painted or vinyl mural locations are specifically designated and may only be installed in those pre-approved areas.

3. Buildings E, F, and J are the only structures that may be two stories in height. Any signage for these buildings, including placement and height, must be detailed in the architectural plans. All other buildings are limited to ground-level signage only.

4. No business may display more than two signs per building elevation. This limit excludes murals and hanging signs, which do not count toward the elevation signage total.

 

BELLTOWN COMMONS
NEW COMMERCIAL DEVELOPMENT
Market Bell Way, Knoxville, Tennessee 37849

ISSUE	DATE	ISSUED FOR:




DRAWN BY: MB



SITE SIGNAGE PLAN

A100

PROJECT : 25000


15/05/2025 10:28:56 AM V:\1444-Project\Current Projects\25005 Belltown Commons\001 Project\050505 Belltown Commons\001 Current\Drawings\15050505 Belltown Commons\Signage\Drawings.rvt

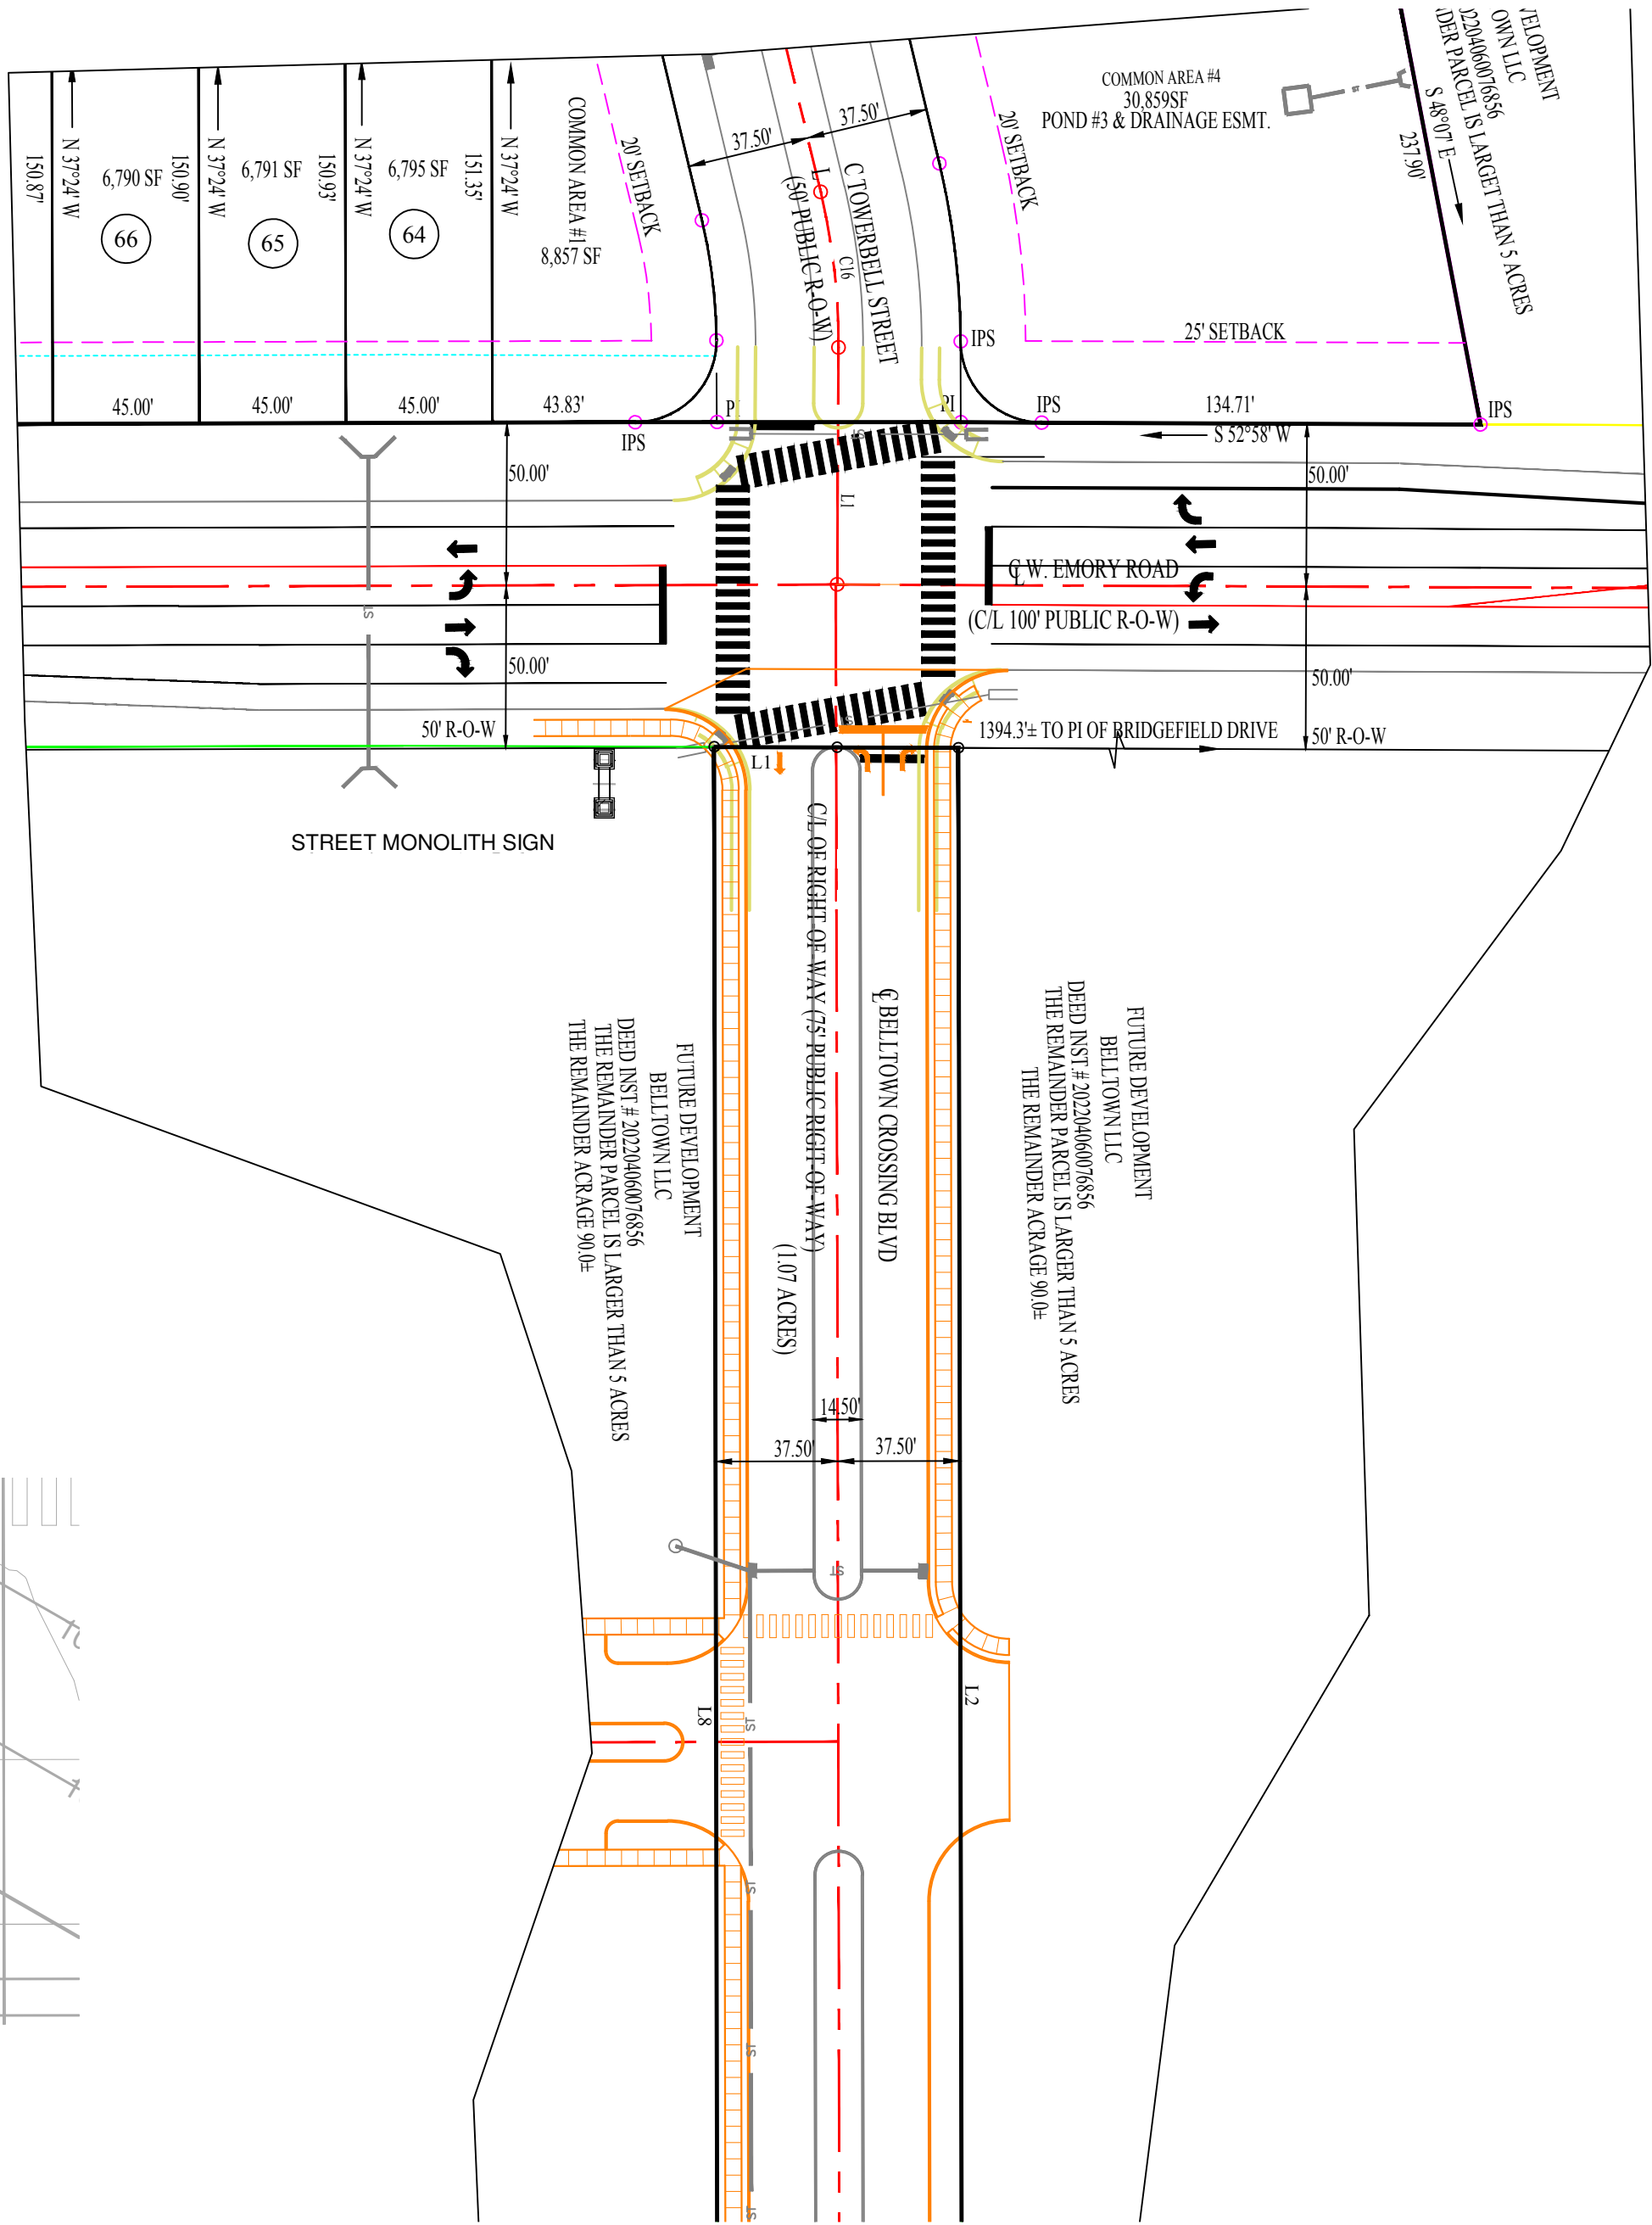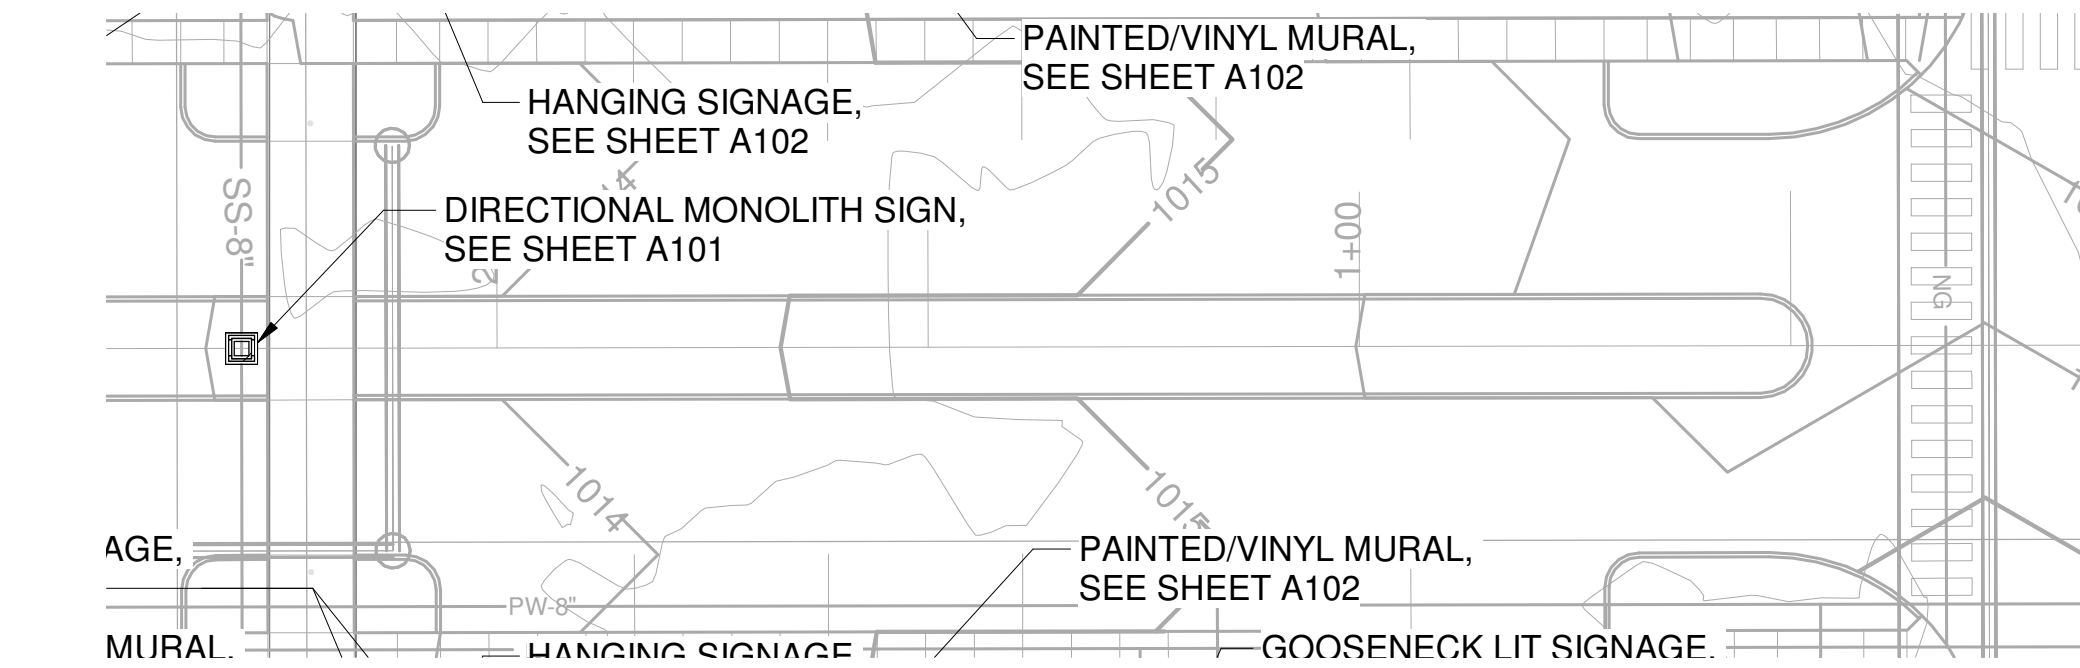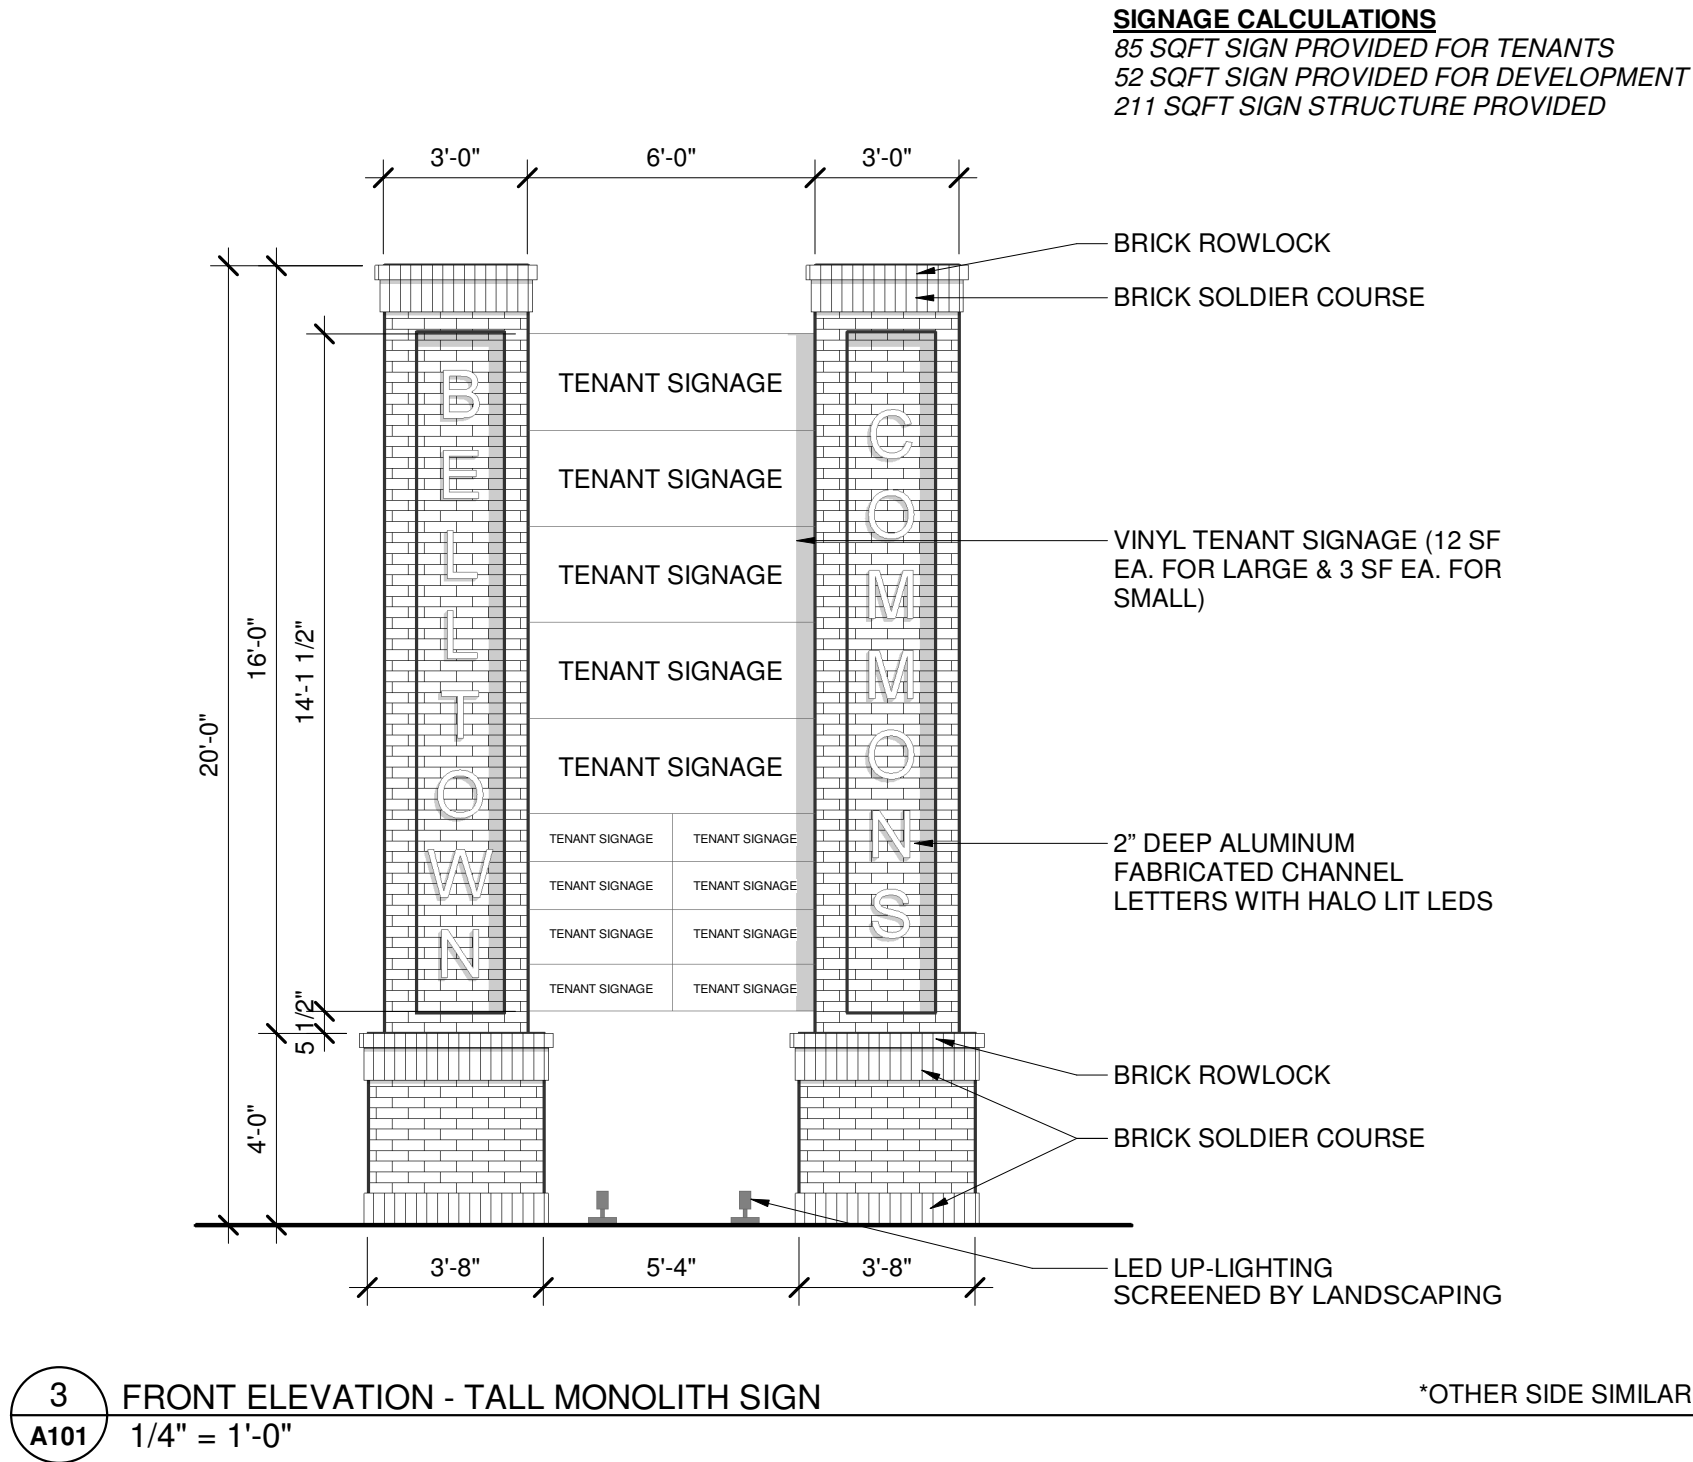

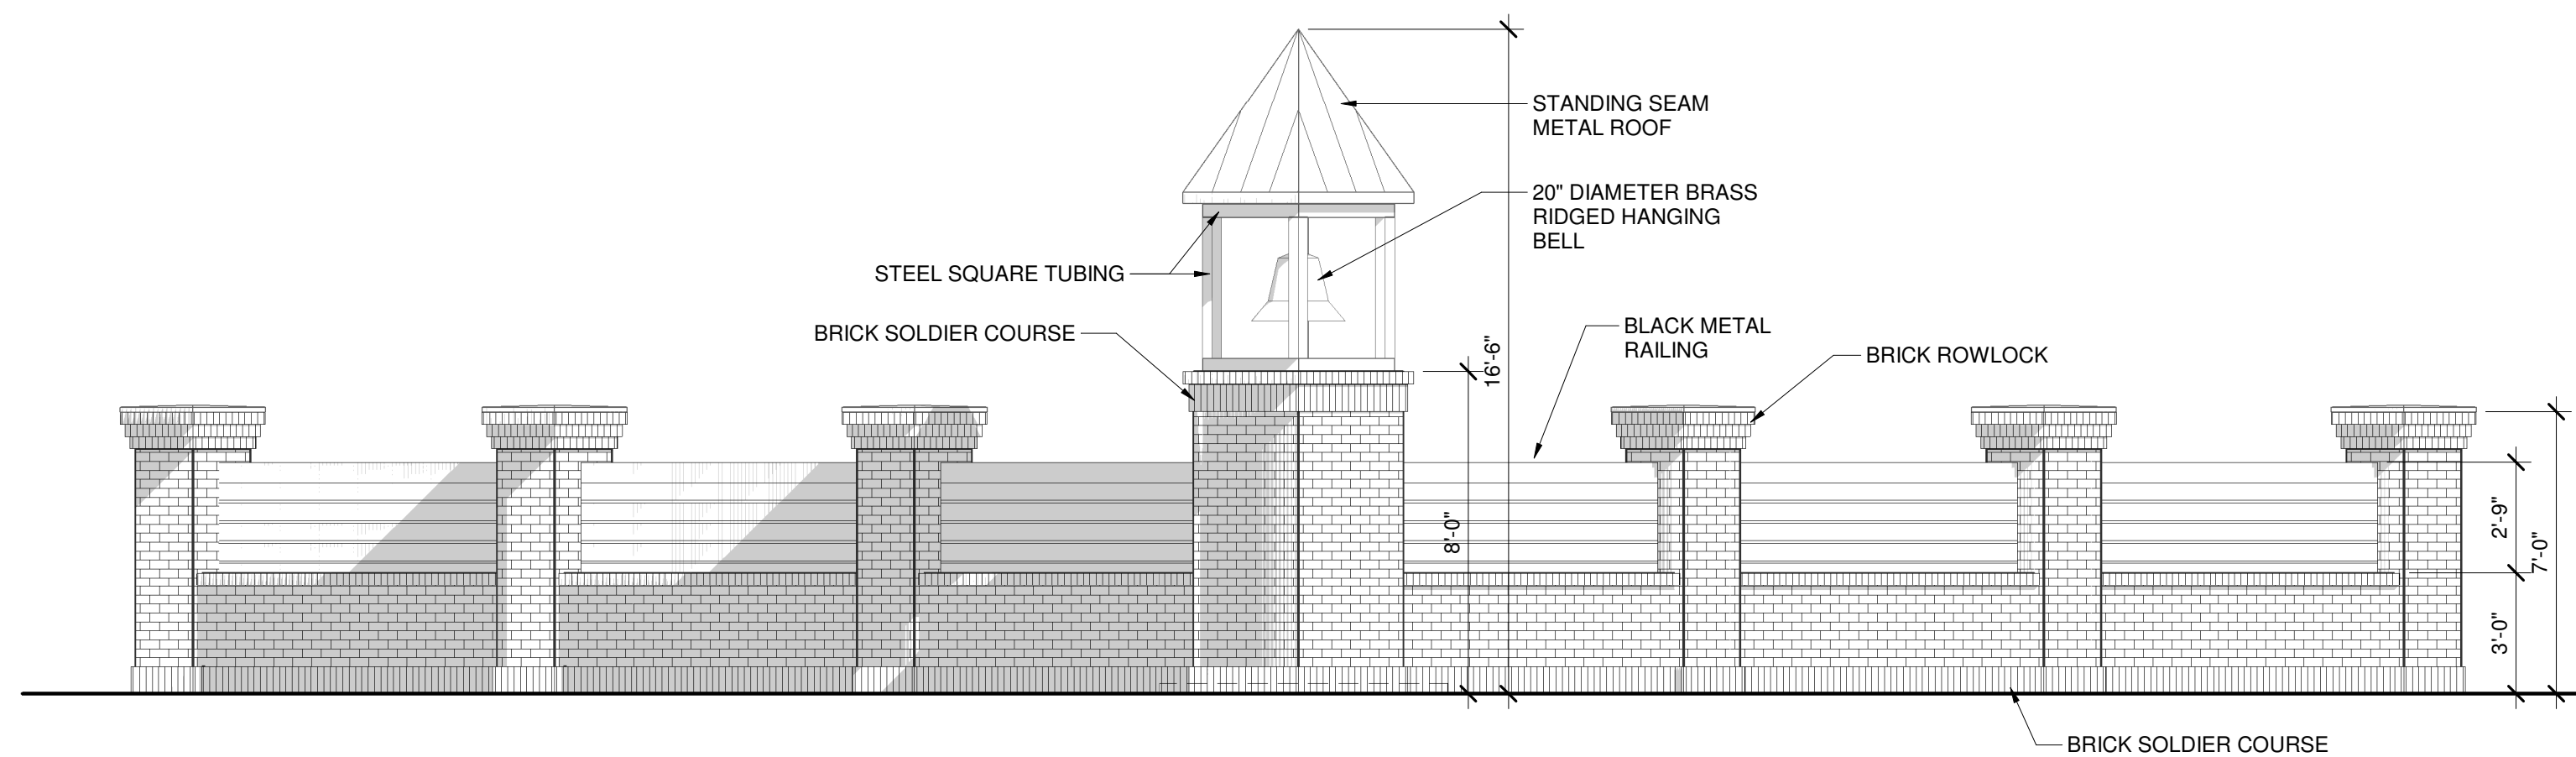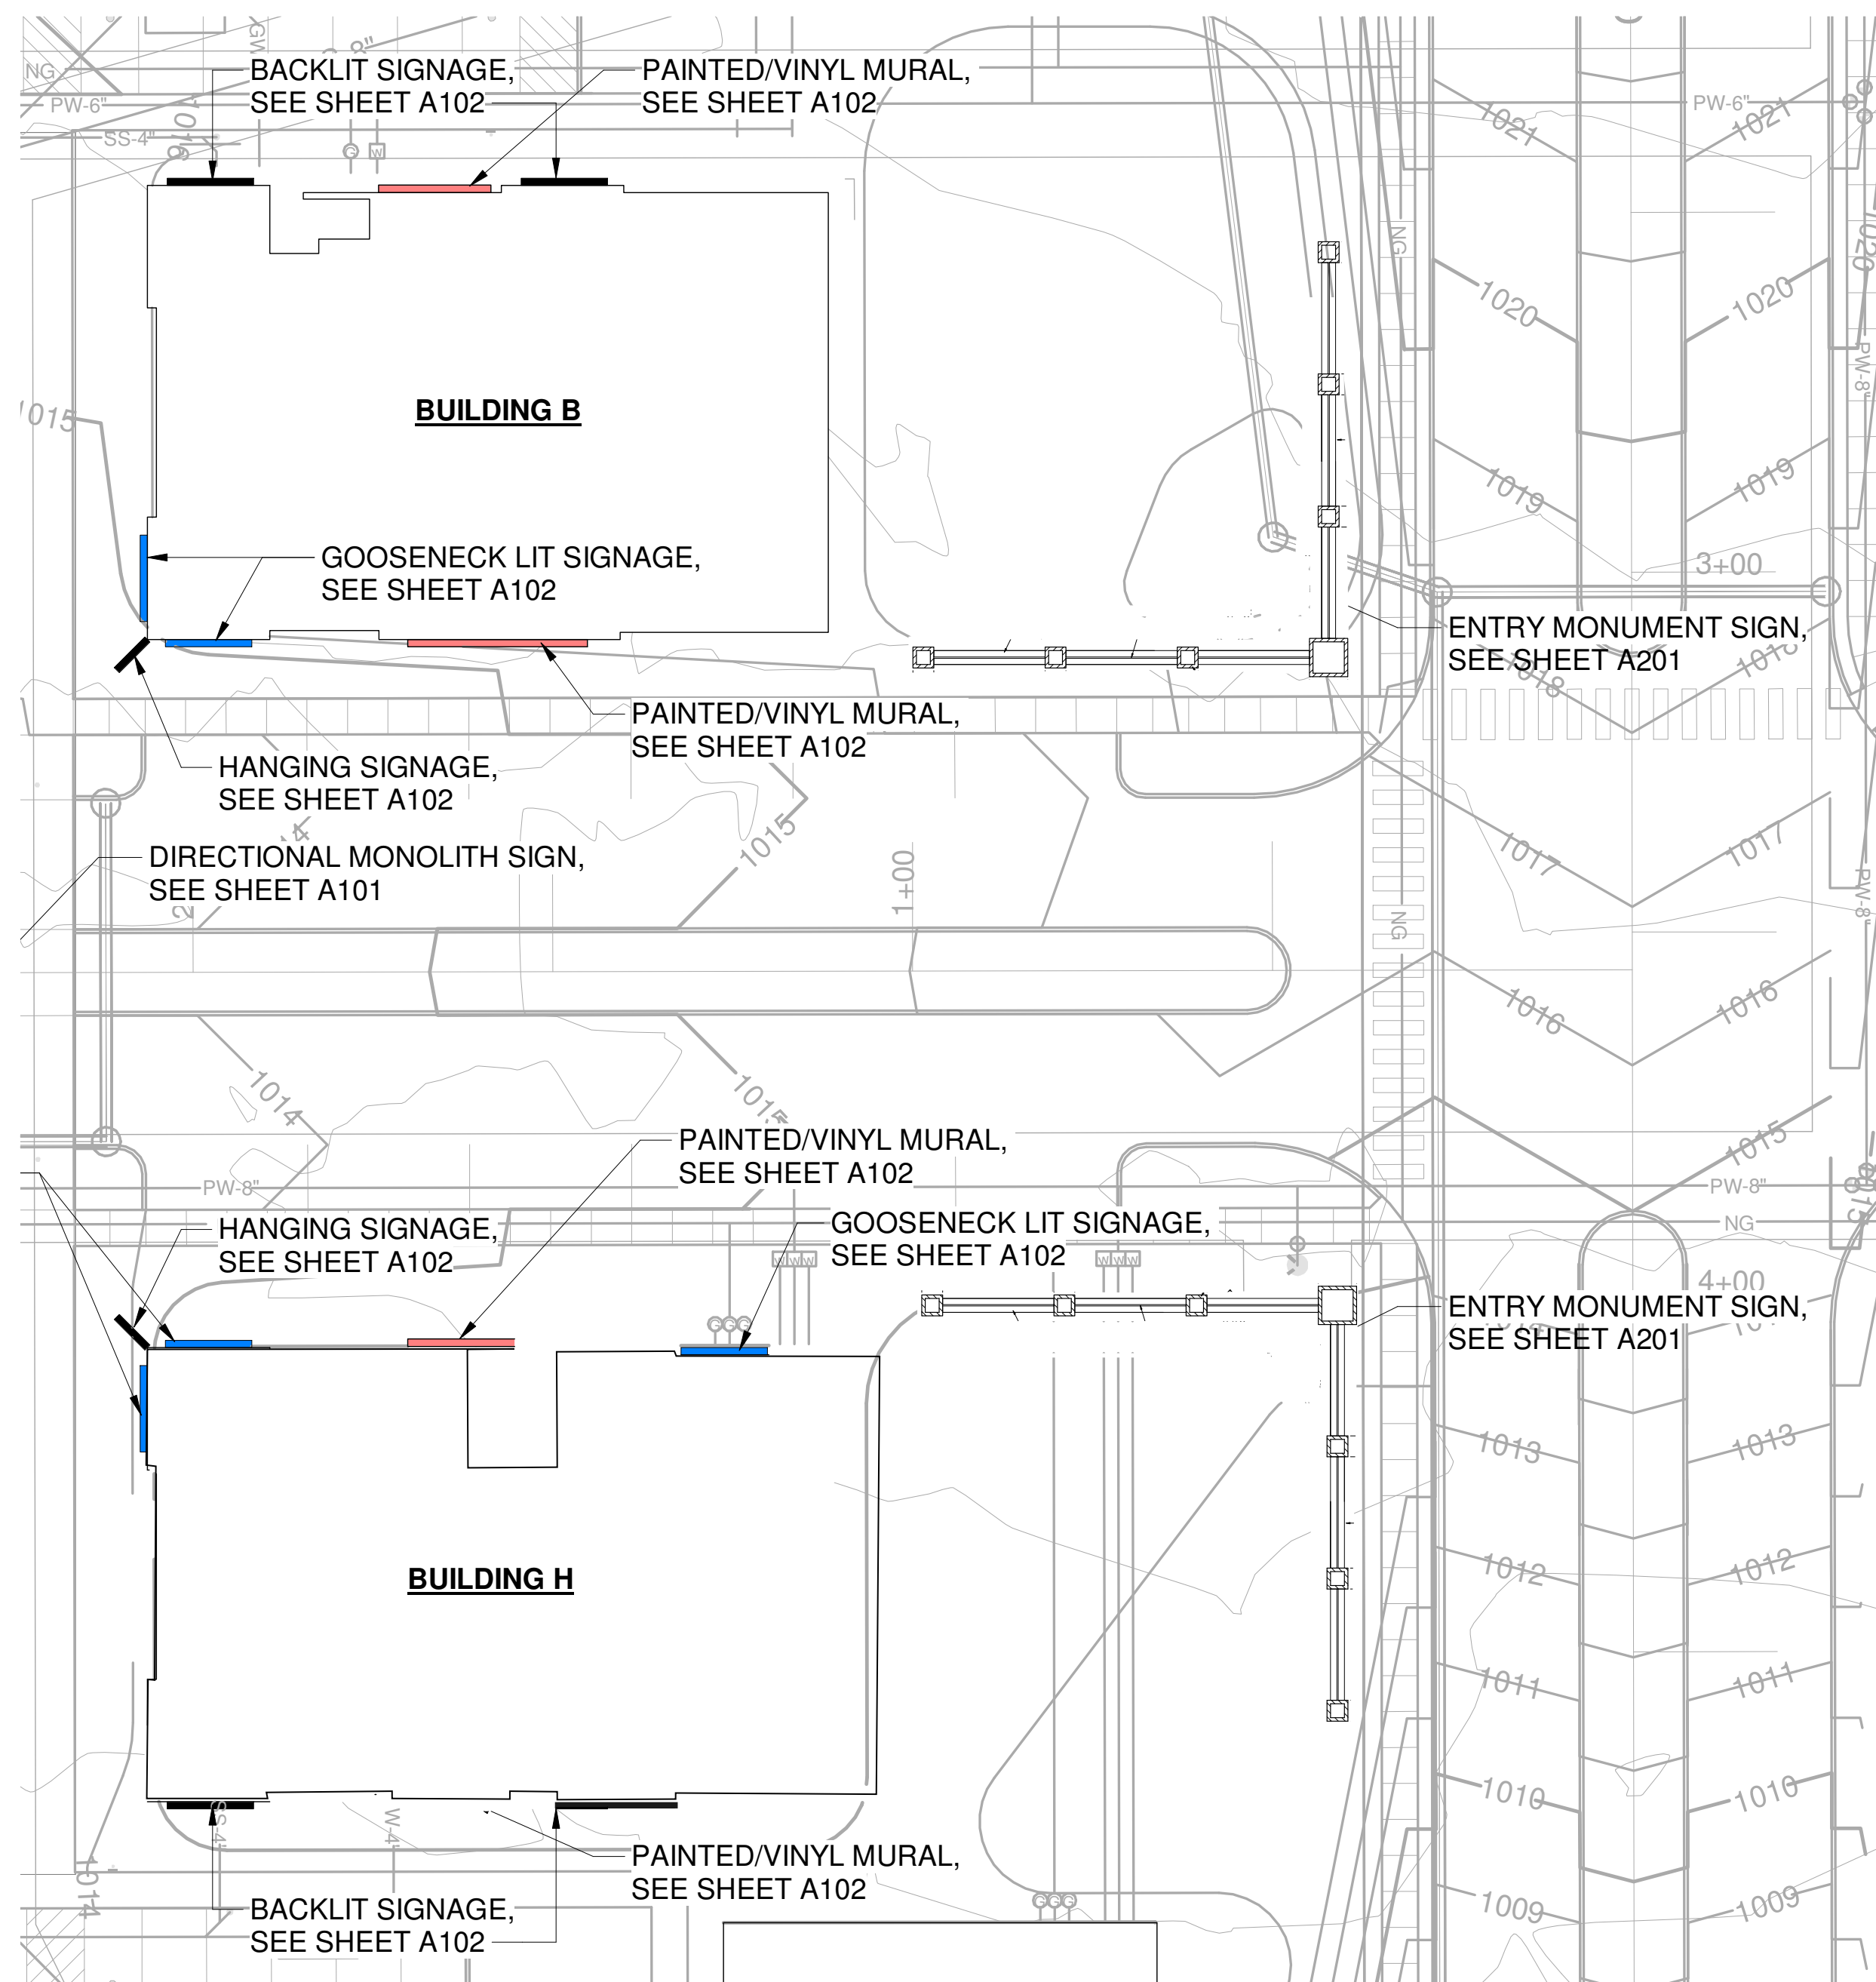

4 FRONT ELEVATION - ENTRY MONUMENT SIGN
A101 1/4" = 1'-0"

*OTHER SIGN SIMILAR

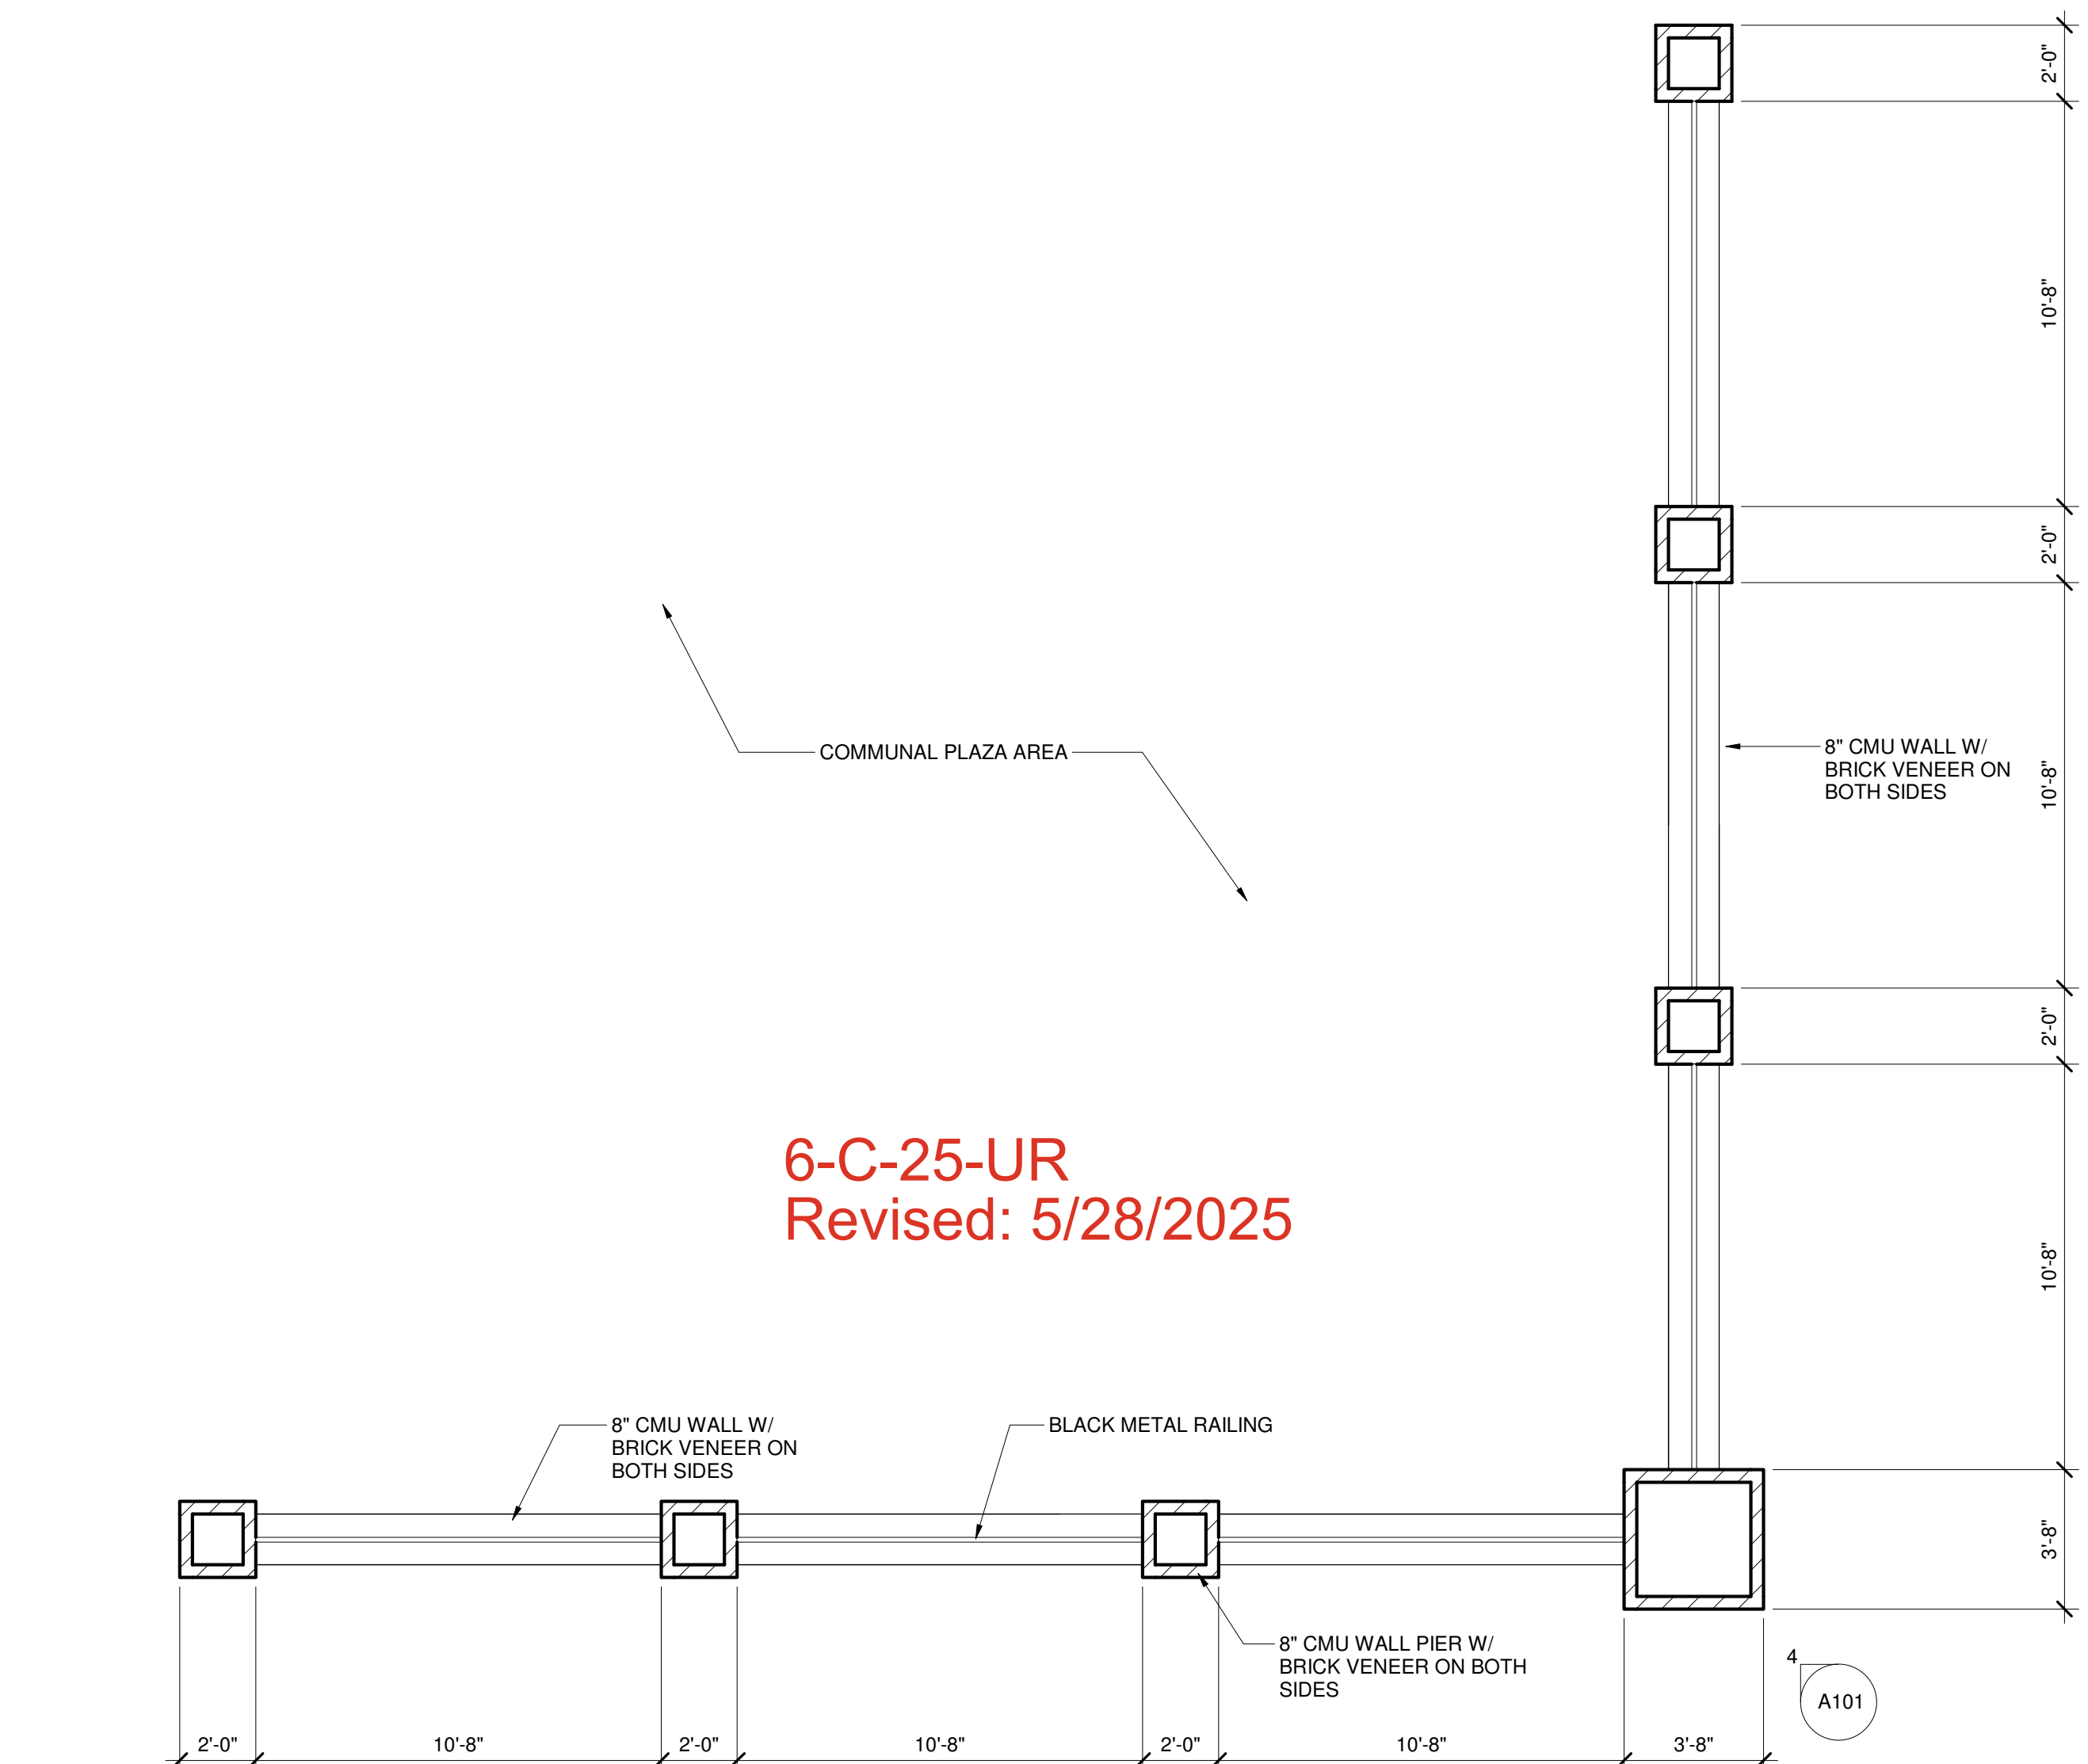

1 ENTRY MONUMENT SIGN PLAN
A101 1/4" = 1'-0"

*OTHER SIGN SIMILAR



BELLTOWN COMMONS
NEW COMMERCIAL DEVELOPMENT
Market Bell Way, Knoxville, Tennessee 37849

ISSUE	DATE	ISSUED FOR:

DRAWN BY: MB

SITE SIGNAGE DETAILS


A201

PROJECT : 25000


© COPYRIGHT 2025



5 SAMPLE RENDERINGS
A102 1" = 1'-0"

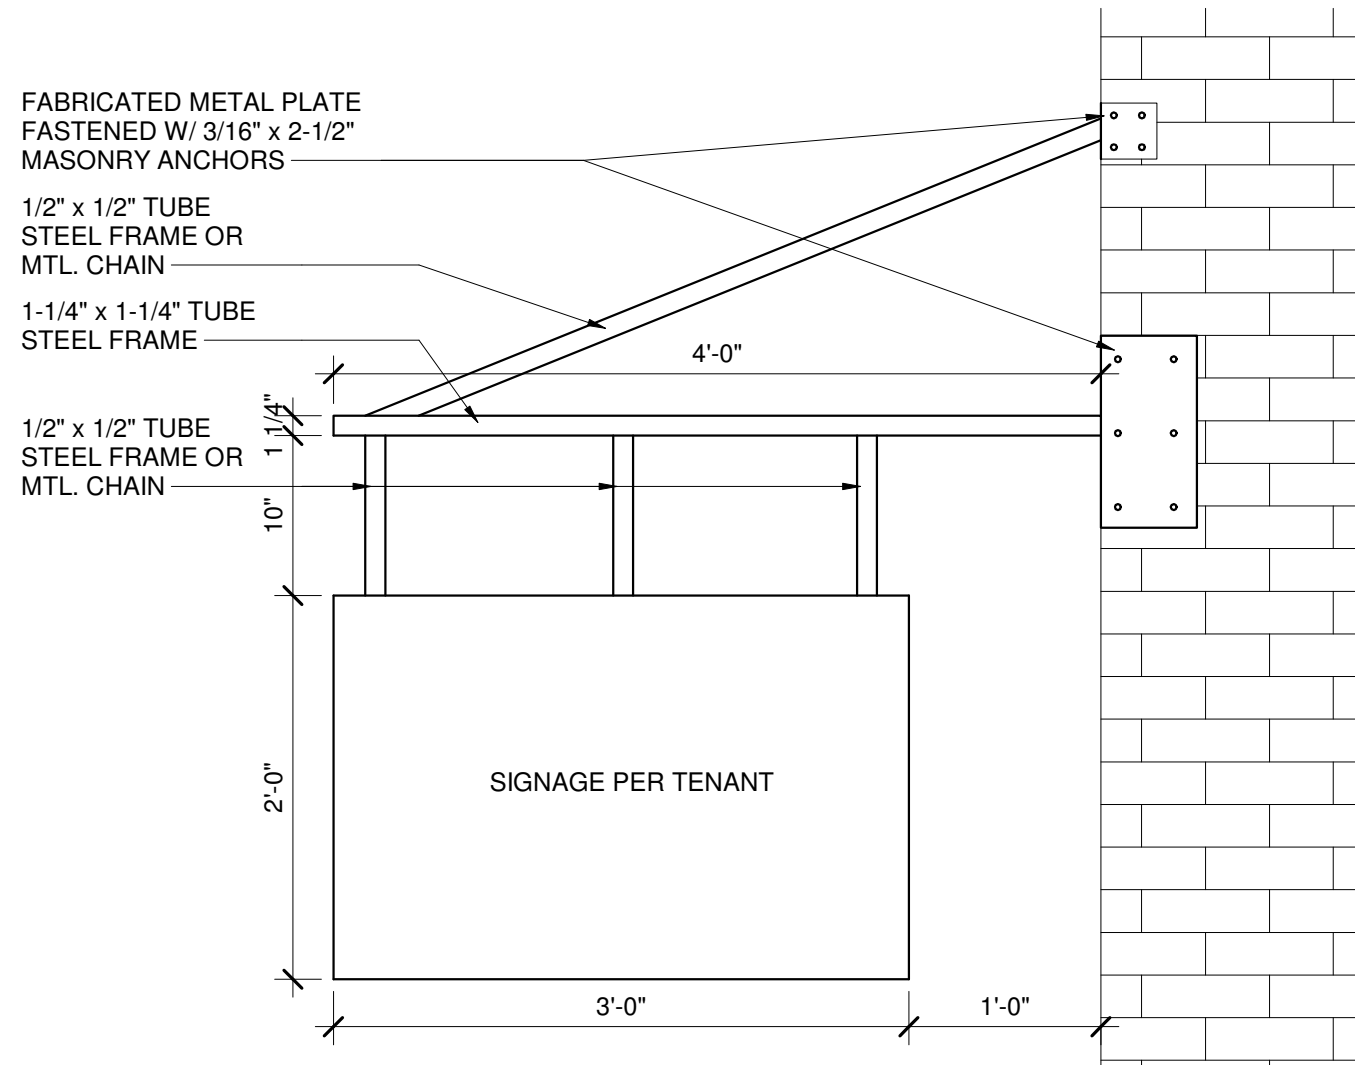


4 HANGING BRACKET SIGN DETAIL
A102 1" = 1'-0"

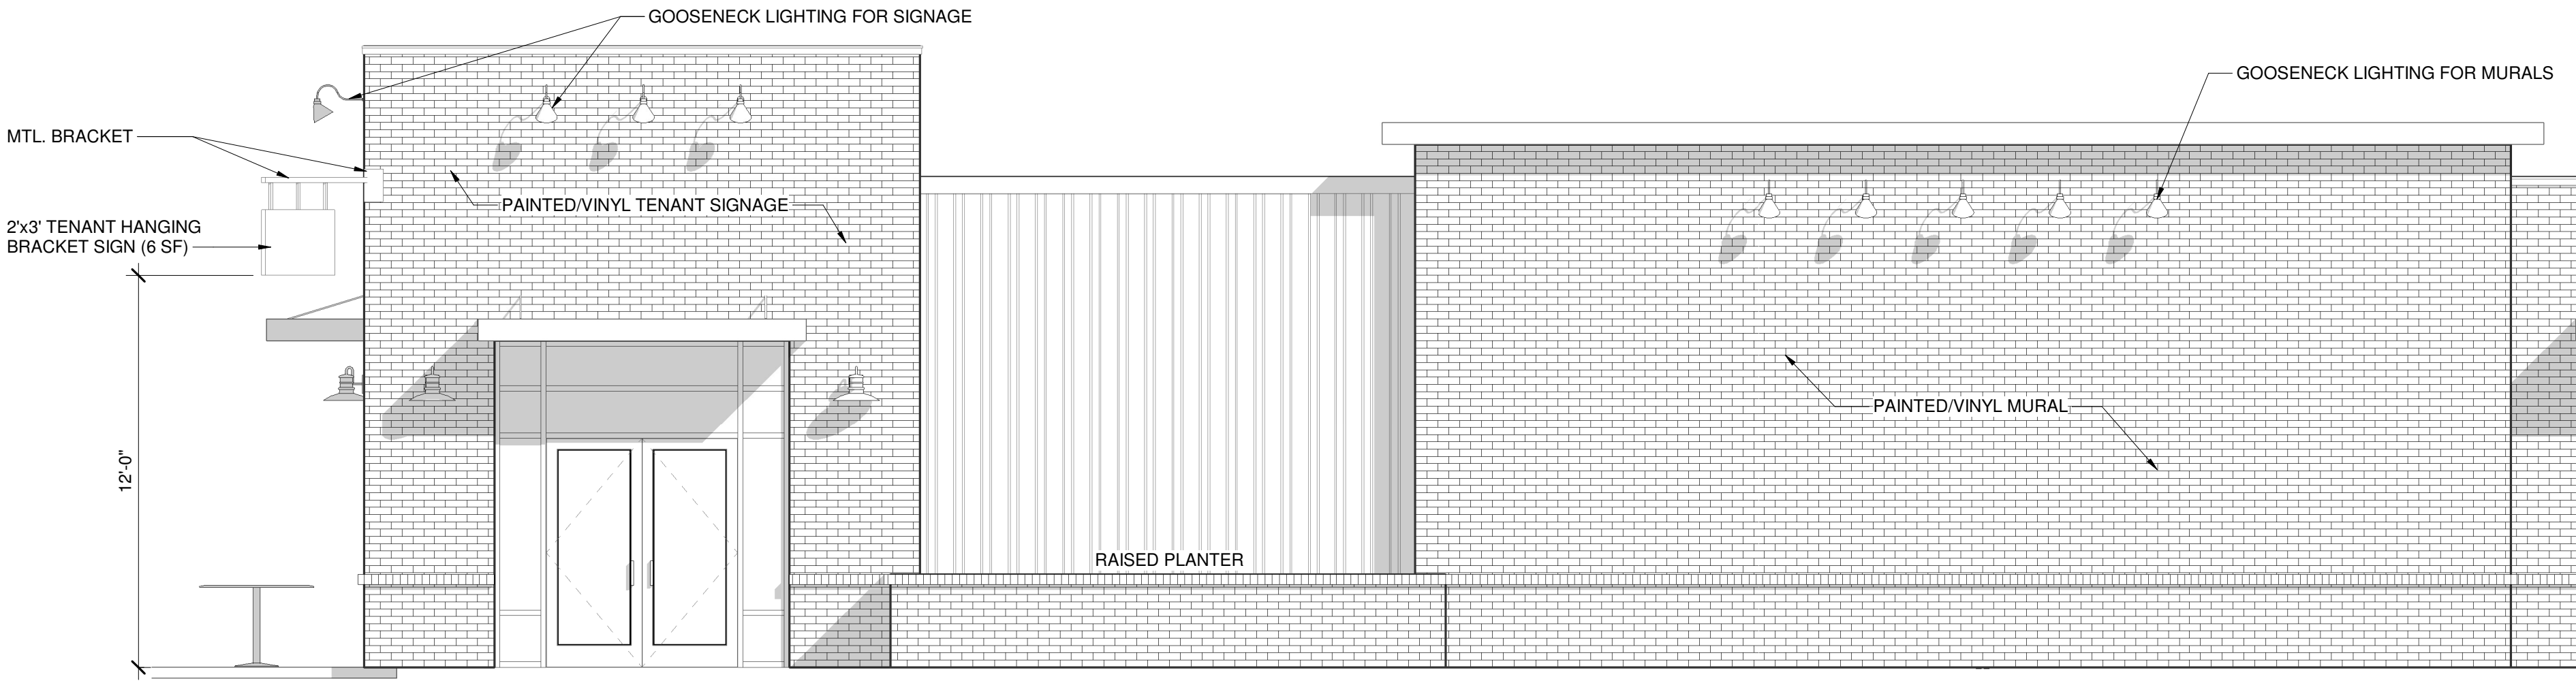


2 SAMPLE REAR ELEVATION - BUILDING B
A102 1/4" = 1'-0"

*OTHER BUILDINGS SIMILAR

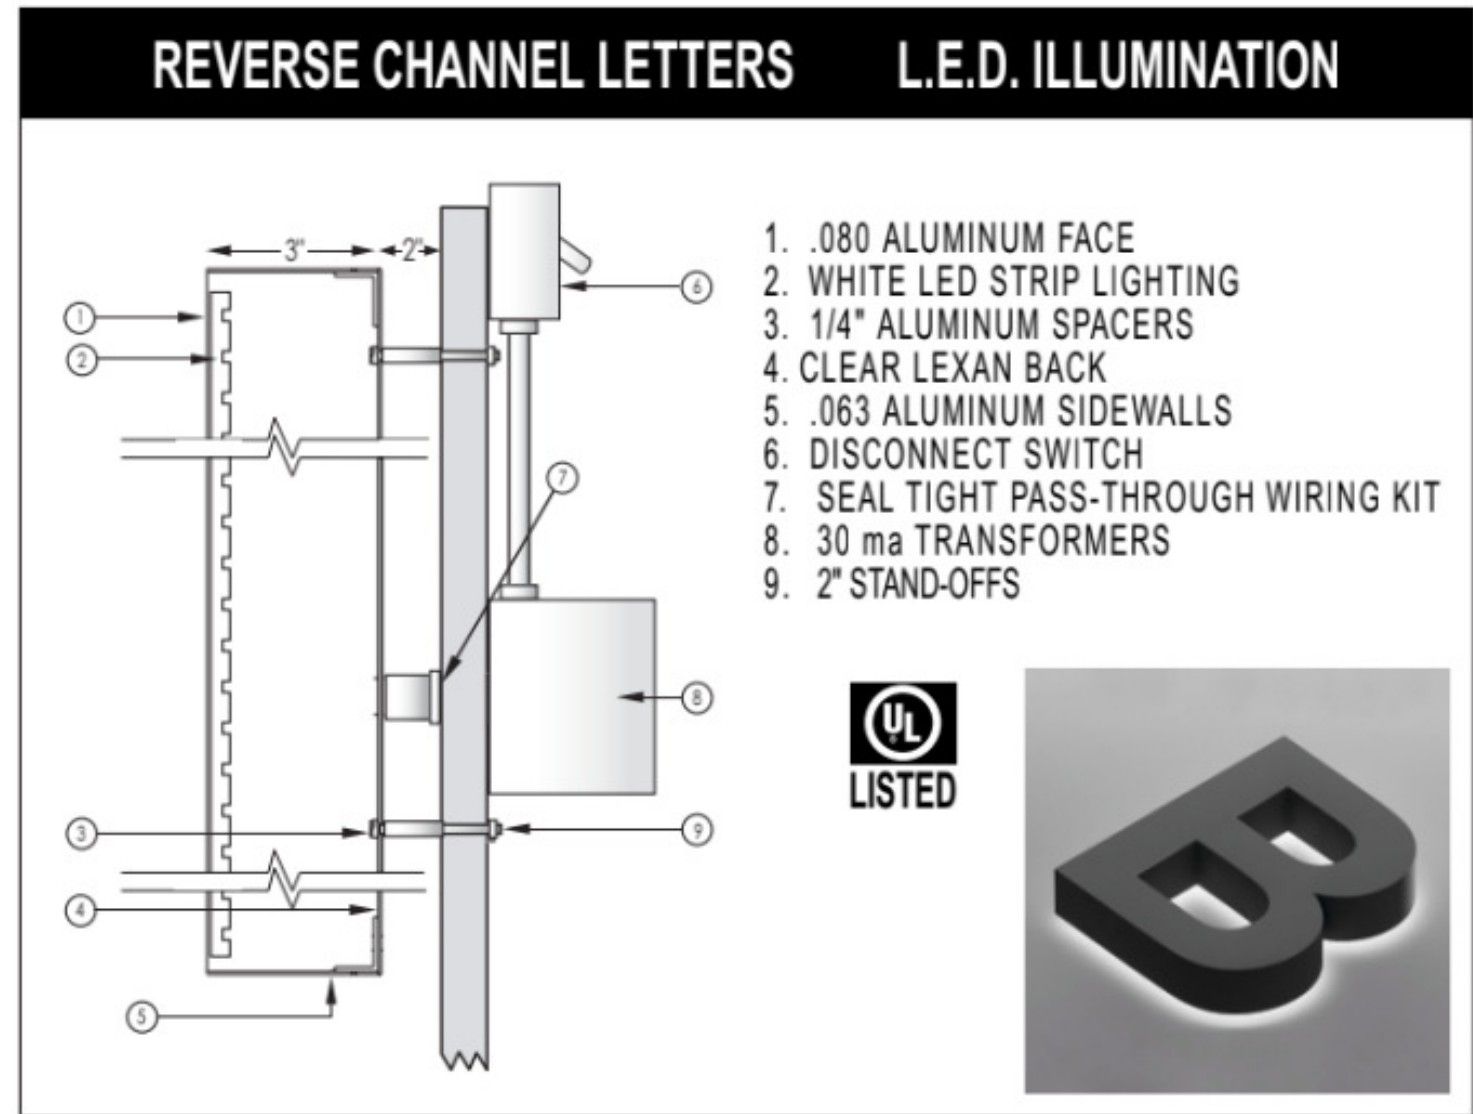

3 TYPICAL BACKLIT CHANNEL LETTER DETAIL
A102 1/4" = 1'-0"

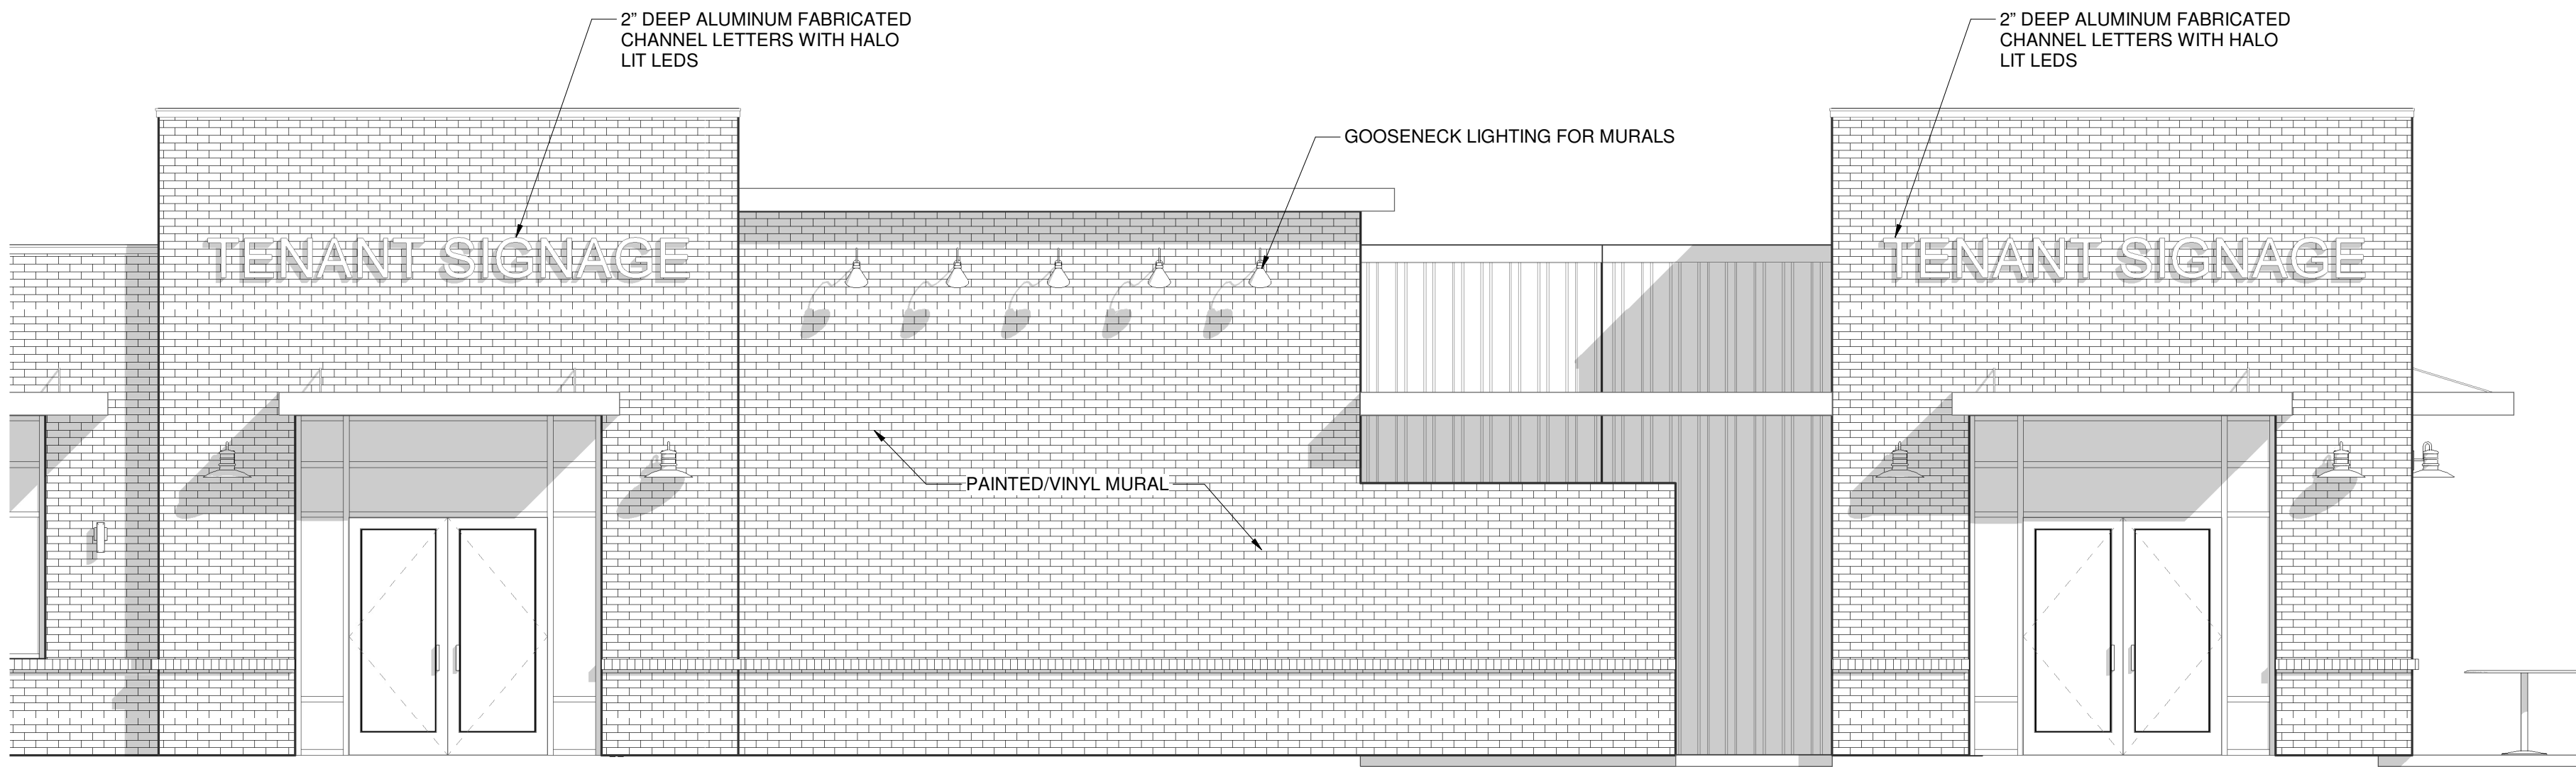

1 SAMPLE FRONT ELEVATION - BUILDING B
A102 1/4" = 1'-0"

*OTHER BUILDINGS SIMILAR

6-C-25-UR
Revised: 5/28/2025

ISSUED FOR:	
DATE	
ISSUE	

DRAWN BY: MB


BUILDING D SIGNAGE
DETAILS

6-C-25-UR
Revised: 5/28/2025


A103

PROJECT : 25000


© COPYRIGHT 2025

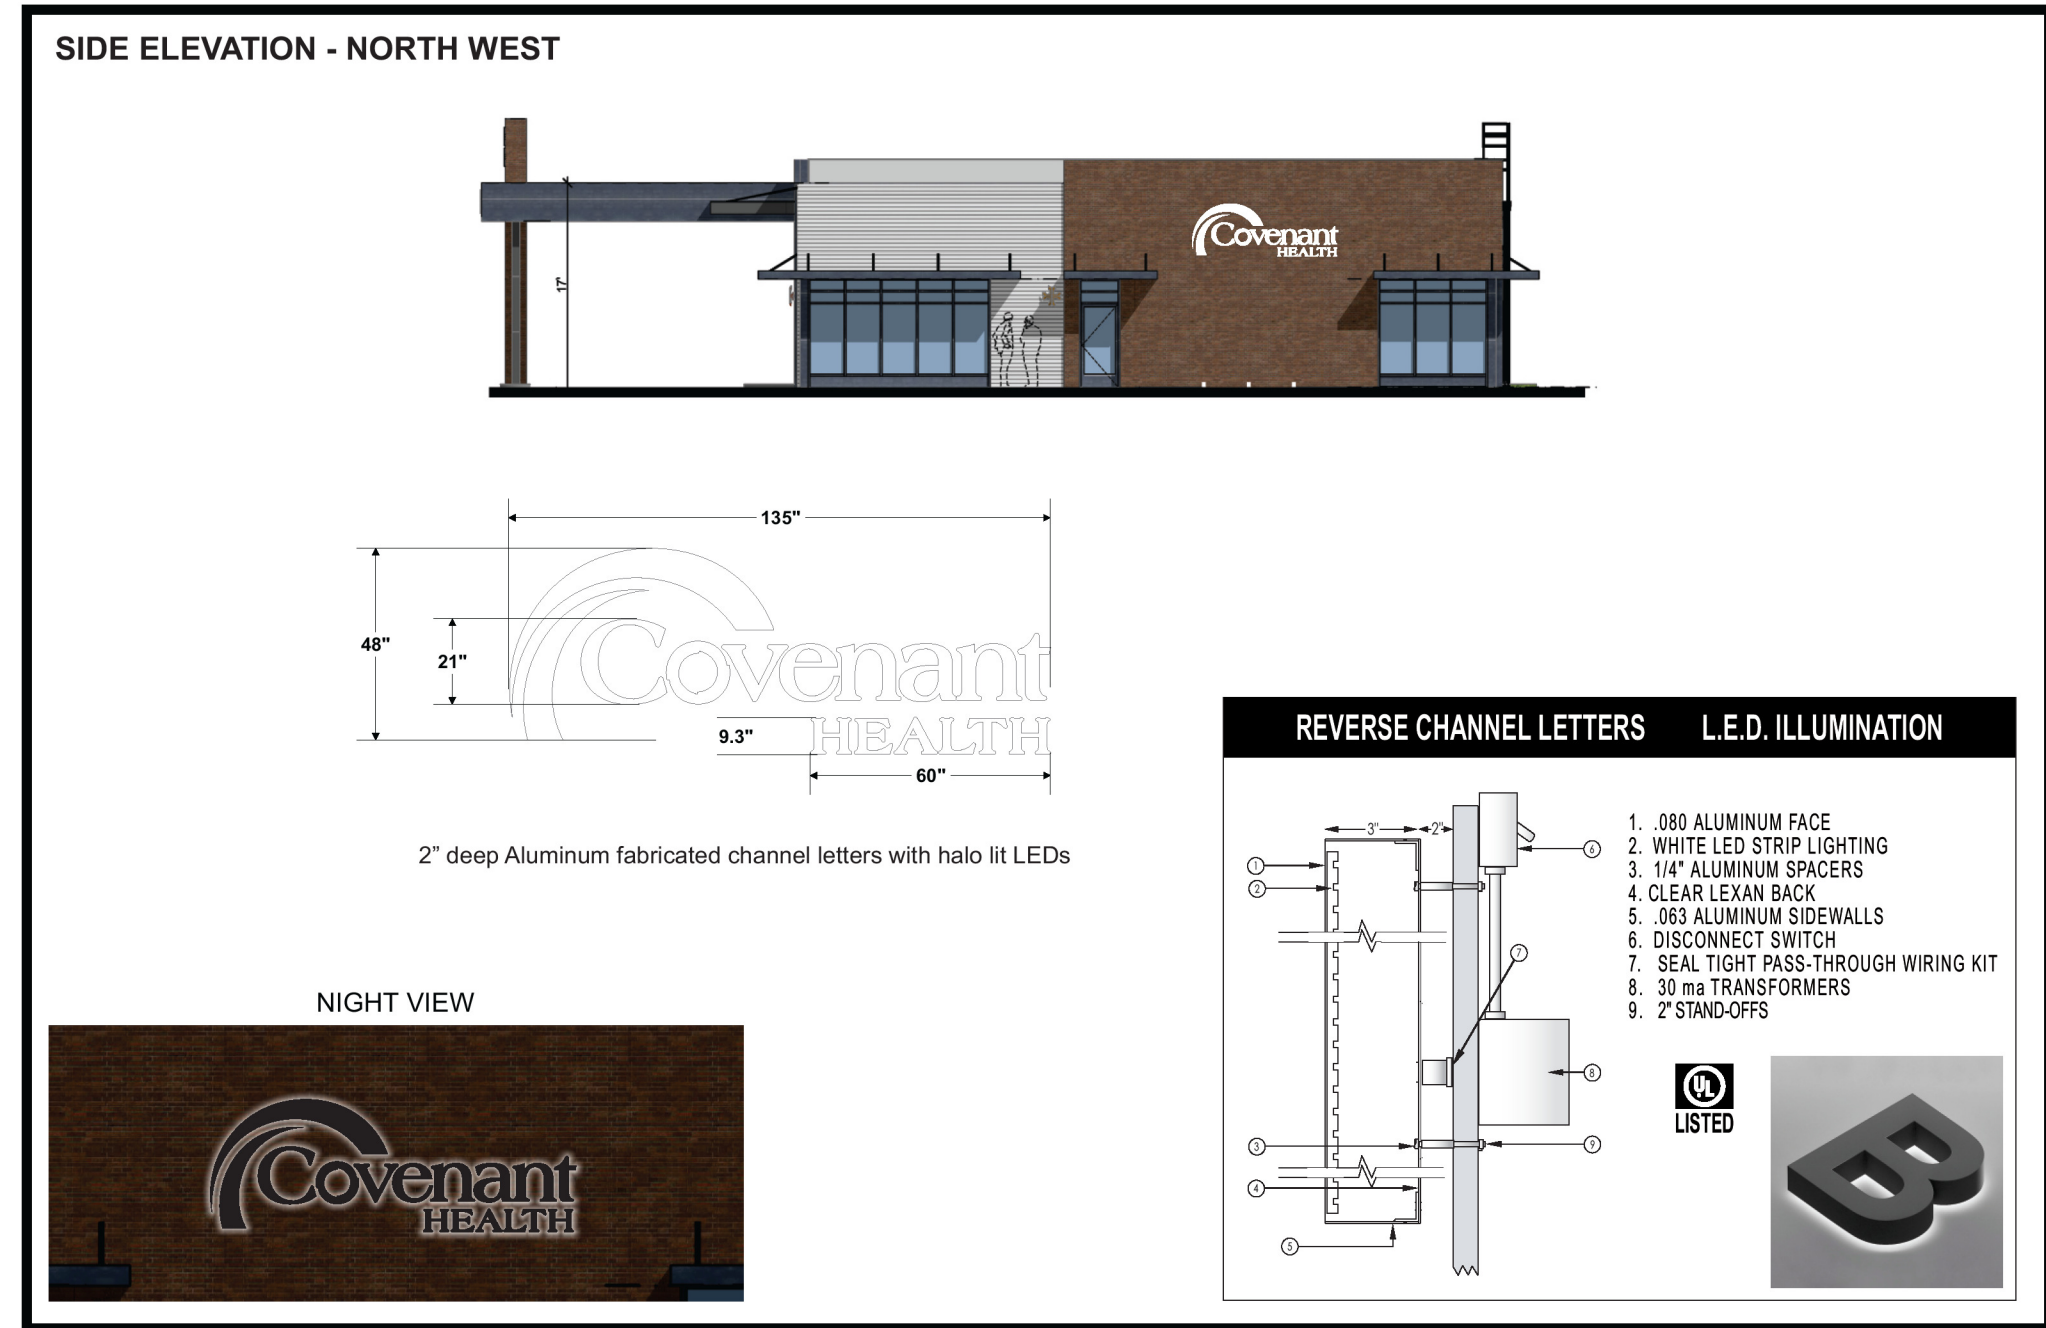

SIGNCO inc. PLASTIC NEON ELECTRONIC	SIGN & FAX BACK SO THAT WE MAY APPROVE YOUR ORDER. FAX: 865.947.2089 info@signco-inc.com	☐ APPROVED ☐ APPROVED W/CHANGES ☐ REVISE & RESUBMIT	APPROVAL SIGNATURE
This drawing is the property of SIGNCO, Inc. & is to be used for informational purposes only. It is not to be reproduced or used for any other purpose without the written consent of SIGNCO, Inc. Any unauthorized use of this information will result in action as per 17 USC of the copyright law of the United States. VALUE OF THIS DRAWING: \$500.00	FILE LOCATION: Keith/A/Abcd LOCATION: Belltown, TN	SALES REPRESENTATIVE: Keith Pankey FILE: Covenant Health Bldg Belltown 3	DATE: 04-14-2025 SCALE: 1/4" = 1' DRAWN BY: Tiffany Poling

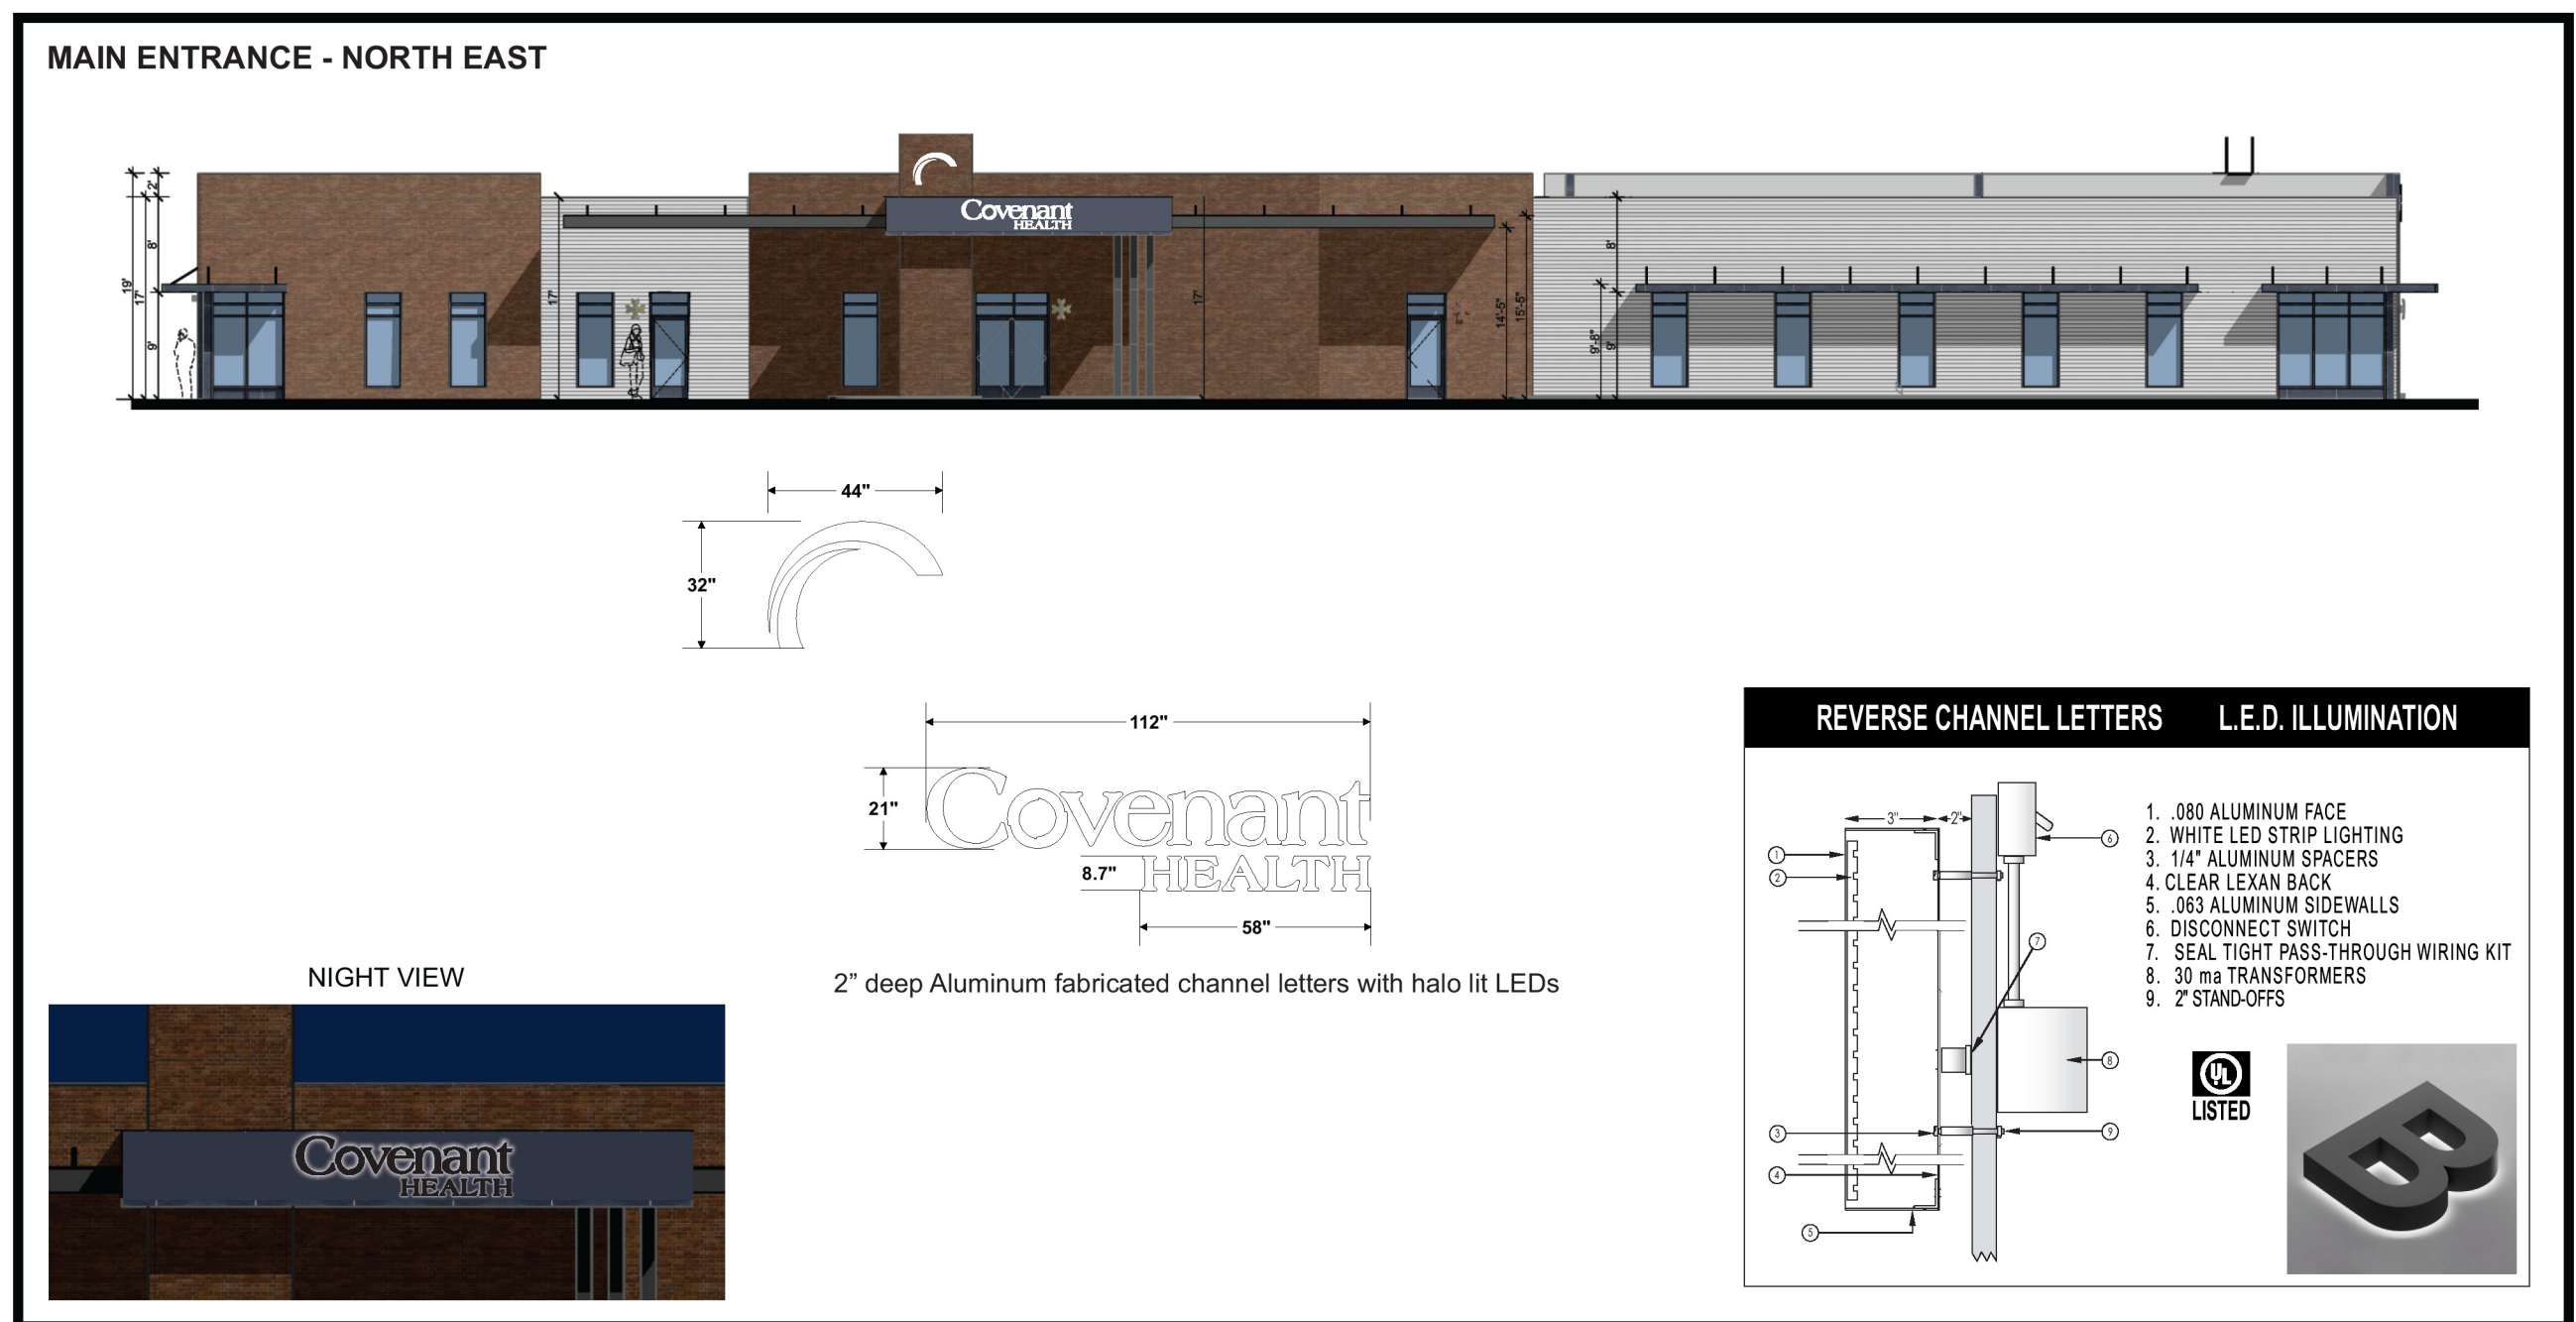

SIGNCO inc. PLASTIC NEON ELECTRONIC	SIGN & FAX BACK SO THAT WE MAY APPROVE YOUR ORDER. FAX: 865.947.2089 info@signco-inc.com	☐ APPROVED ☐ APPROVED W/CHANGES ☐ REVISE & RESUBMIT	APPROVAL SIGNATURE
This drawing is the property of SIGNCO, Inc. & is to be used for informational purposes only. It is not to be reproduced or used for any other purpose without the written consent of SIGNCO, Inc. Any unauthorized use of this information will result in action as per 17 USC of the copyright law of the United States. VALUE OF THIS DRAWING: \$500.00	FILE LOCATION: Keith/A/Abcd LOCATION: Belltown, TN	SALES REPRESENTATIVE: Keith Pankey FILE: Covenant Health Bldg Belltown 3	DATE: 04-14-2025 SCALE: 1/4" = 1' DRAWN BY: Tiffany Poling

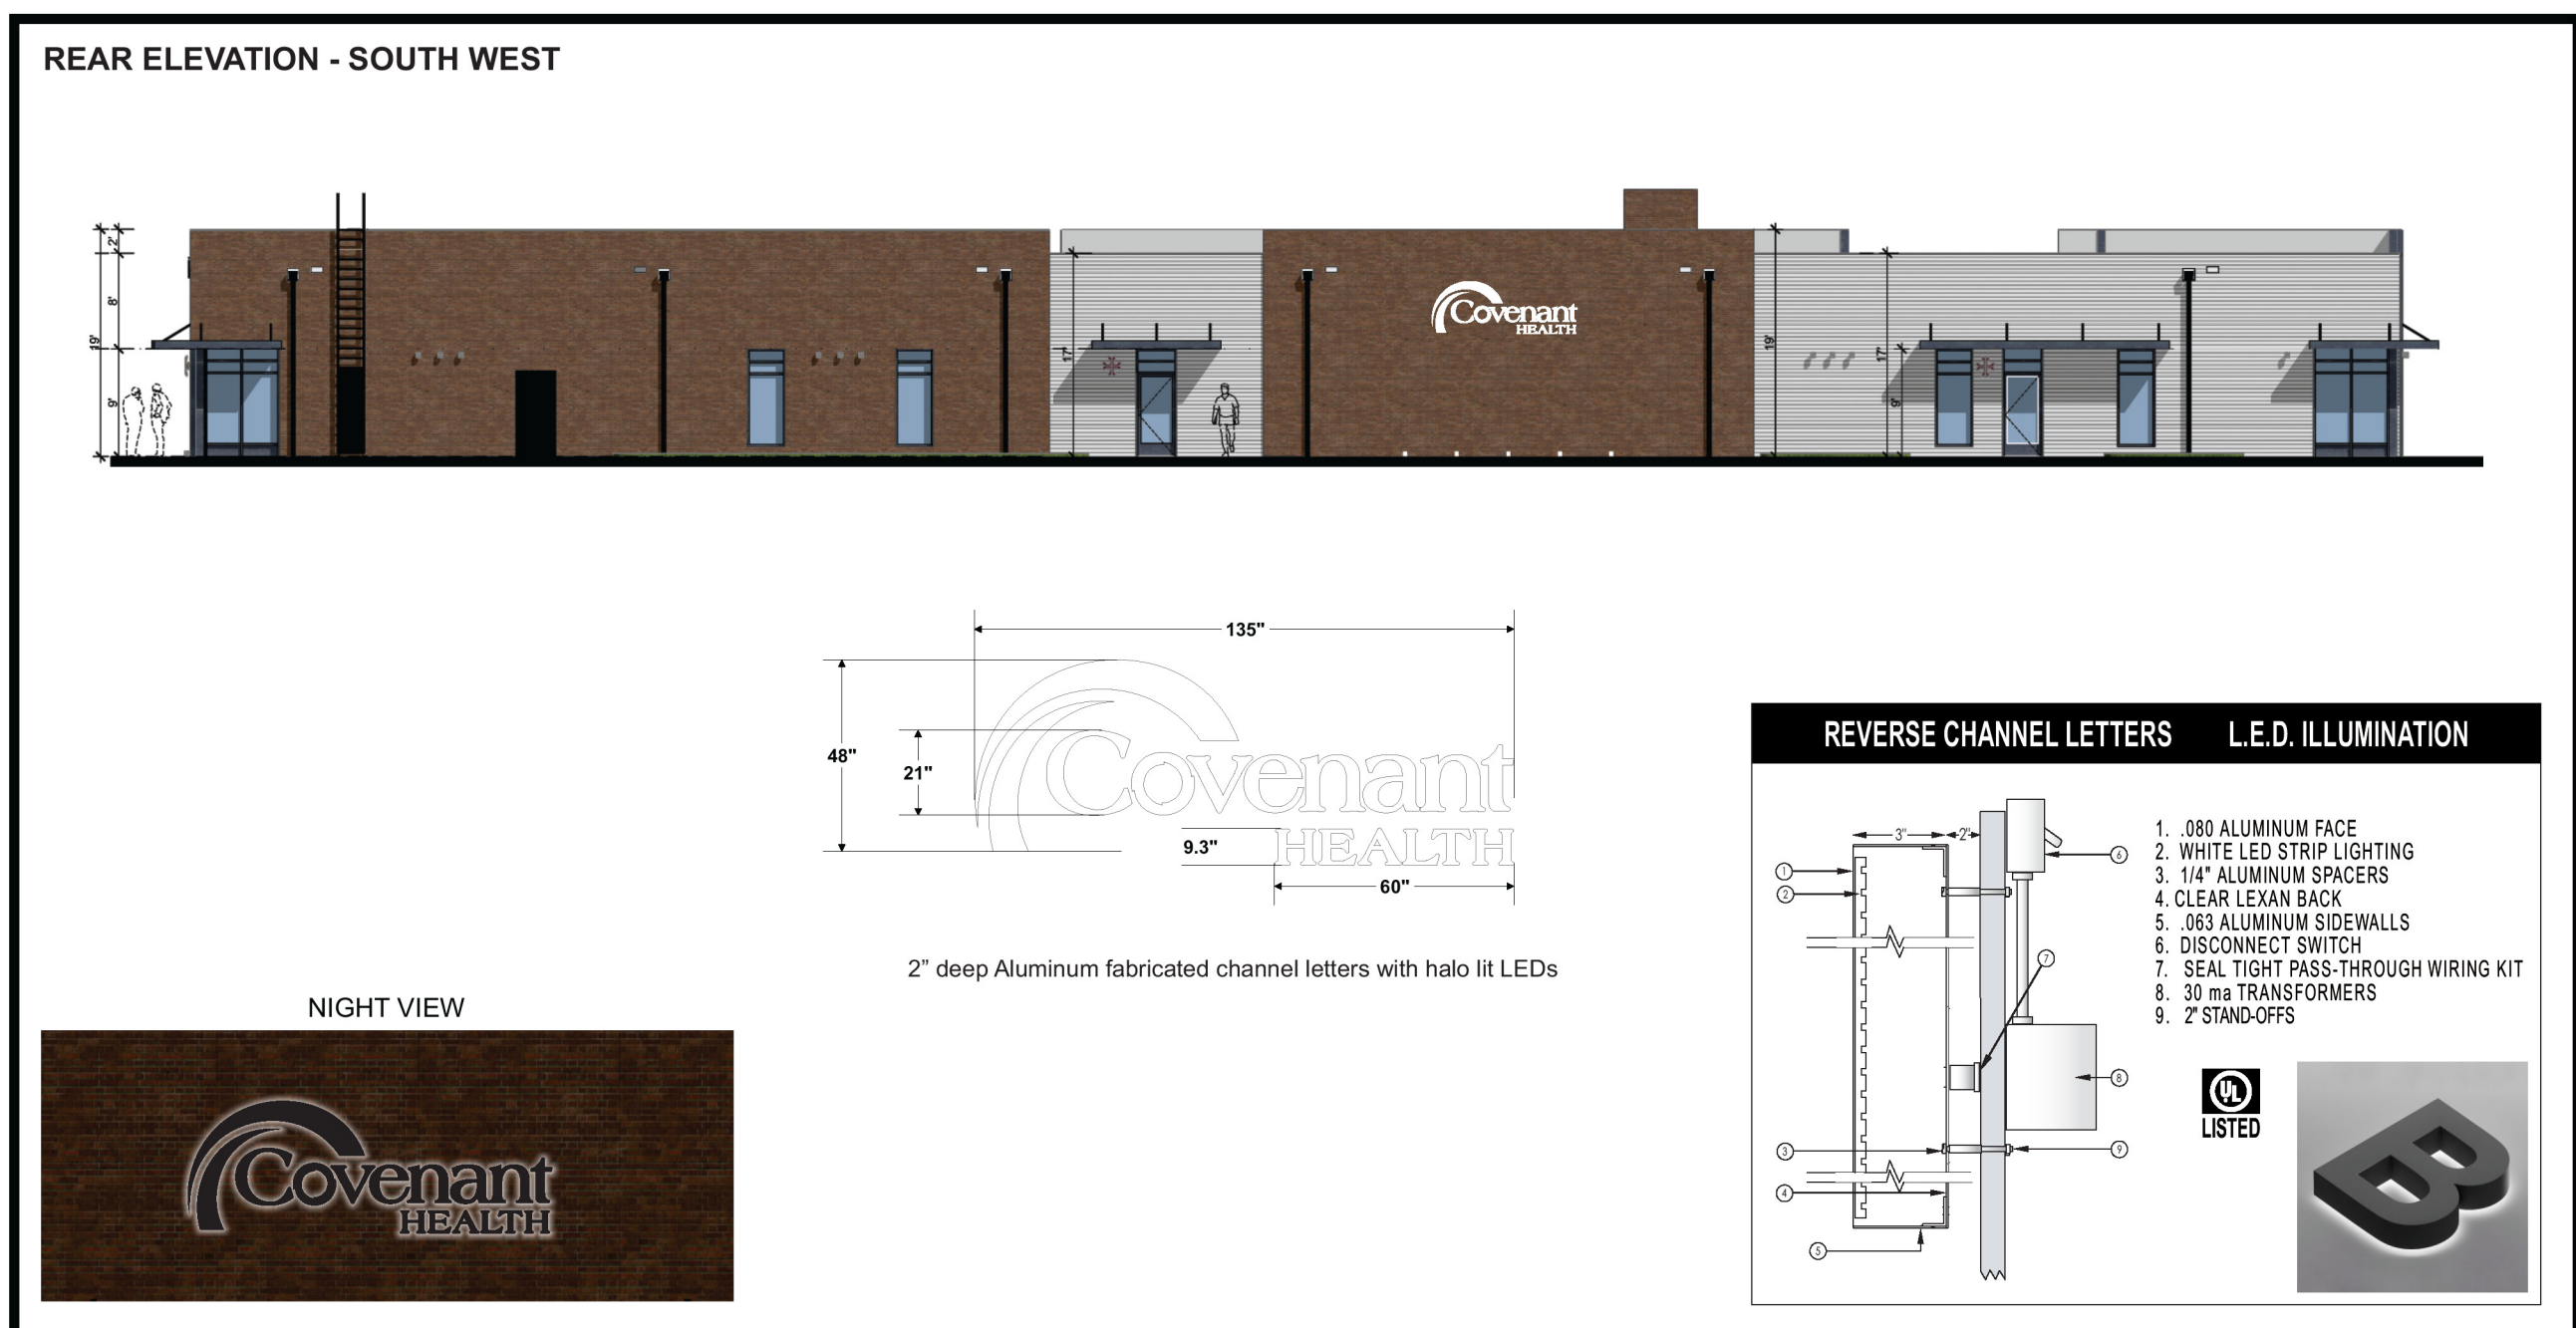

SIGNCO inc. PLASTIC NEON ELECTRONIC	SIGN & FAX BACK SO THAT WE MAY APPROVE YOUR ORDER. FAX: 865.947.2089 info@signco-inc.com	☐ APPROVED ☐ APPROVED W/CHANGES ☐ REVISE & RESUBMIT	APPROVAL SIGNATURE
This drawing is the property of SIGNCO, Inc. & is to be used for informational purposes only. It is not to be reproduced or used for any other purpose without the written consent of SIGNCO, Inc. Any unauthorized use of this information will result in action as per 17 USC of the copyright law of the United States. VALUE OF THIS DRAWING: \$500.00	FILE LOCATION: Keith/A/Abcd LOCATION: Belltown, TN	SALES REPRESENTATIVE: Keith Pankey FILE: Covenant Health Bldg Belltown 3	DATE: 04-14-2025 SCALE: 1/4" = 1' DRAWN BY: Tiffany Poling