


AS INSTRUMENTS OF SERVICE, THESE DRAWINGS AND THE DESIGN REPRESENTED BY THEM ARE THE PROPERTY OF WYSTWYND DESIGNS, INC. AND AS SUCH, ARE PROTECTED BY STATE AND FEDERAL COPYRIGHT LAWS. REPRODUCTION OR USE OF THESE DRAWINGS OTHER THAN FOR THE PROJECT INTENDED WITHOUT WRITTEN CONSENT FROM THE ARCHITECT IS PROHIBITED. UNAUTHORIZED USE WILL BE SUBJECT TO LEGAL ACTION.

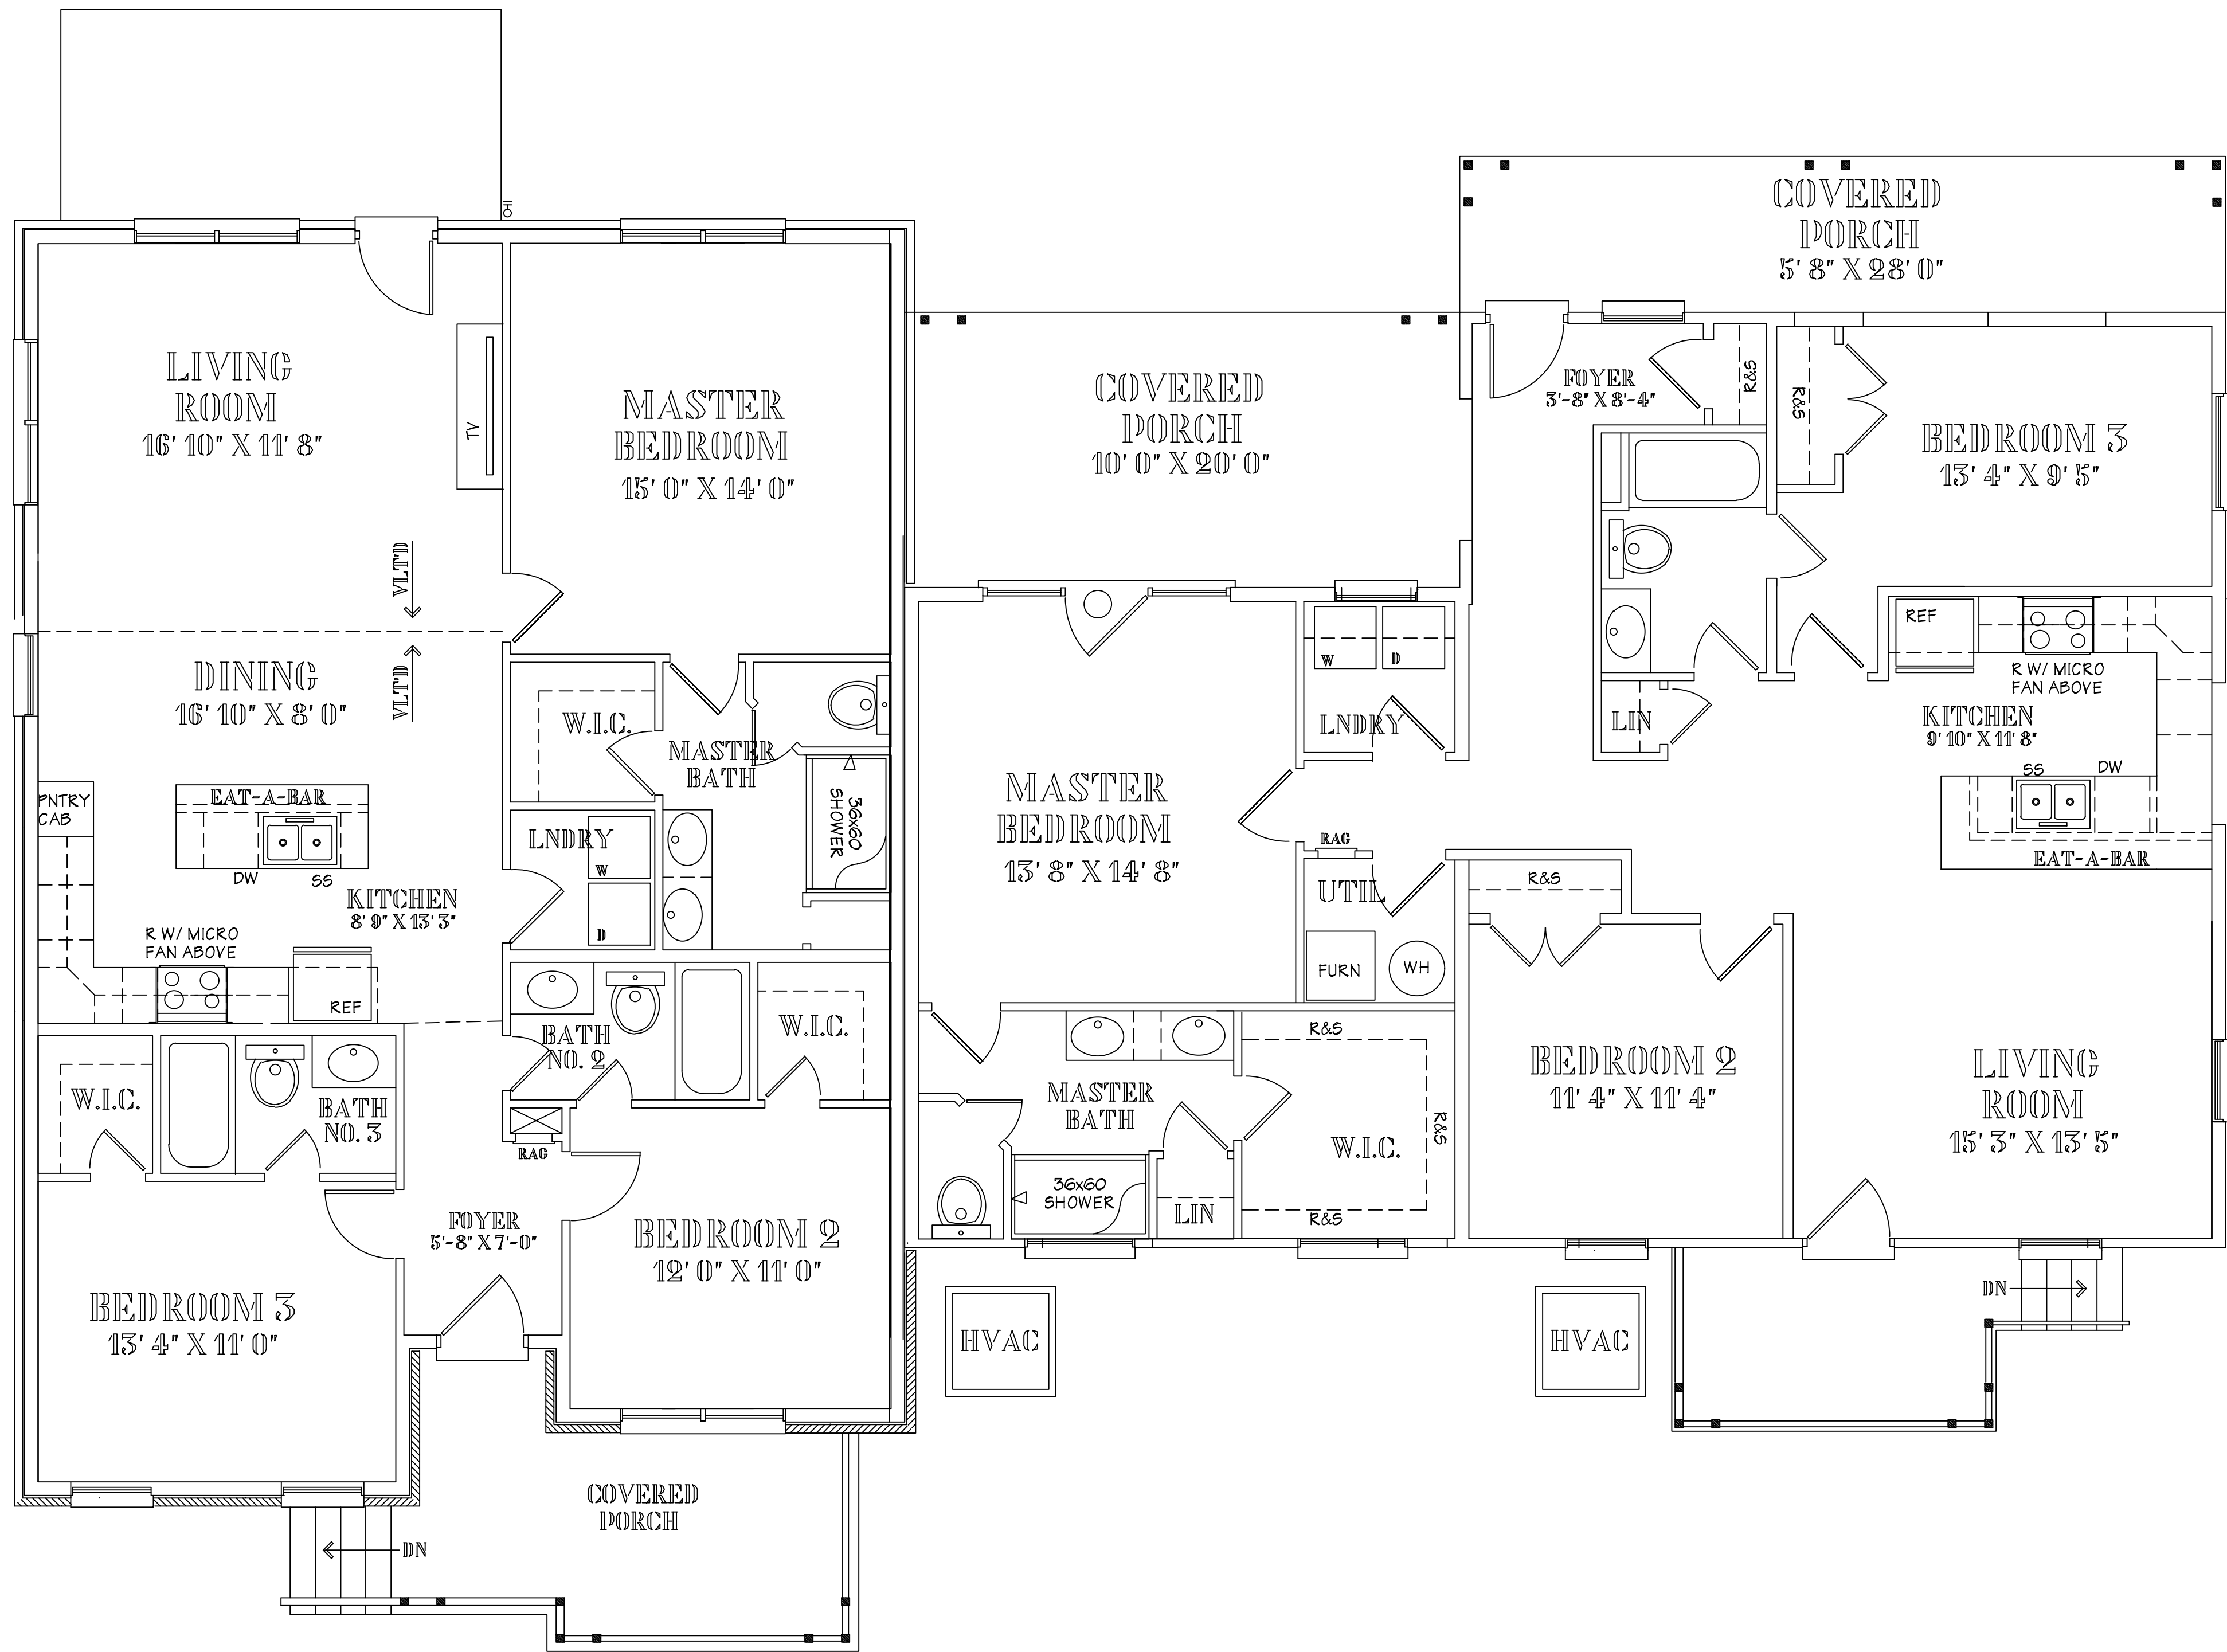

1 UNIT A MAIN FLOOR PLAN
SCALE 1/4" = 1'-0"
MAIN 1407 SQ FT

2 UNIT B MAIN FLOOR PLAN
SCALE 1/4" = 1'-0"
MAIN 1430 SQ FT

6-D-22-SU
4/26/22

DO NOT REPRODUCE


AS INSTRUMENTS OF SERVICE, THESE DRAWINGS AND THE DESIGN REPRESENTED BY THEM ARE THE PROPERTY OF WYSTWYND DESIGNS, INC. AND AS SUCH, ARE PROTECTED BY FEDERAL AND STATE COPYRIGHT LAWS. REPRODUCTION OR USE OF THESE DRAWINGS OTHER THAN FOR THE PROJECT INTENDED WITHOUT WRITTEN CONSENT FROM WYSTWYND DESIGNS, INC. IS PROHIBITED. UNAUTHORIZED USE WILL BE SUBJECT TO LEGAL ACTION. FOR INFORMATION OR TO REPORT SUCH USE, PLEASE CALL (865-584-6712).

AS INSTRUMENTS OF SERVICE, THESE DRAWINGS AND THE DESIGN REPRESENTED BY THEM ARE THE PROPERTY OF WYSTWYND DESIGNS, INC. AND AS SUCH, ARE PROTECTED BY STATE AND FEDERAL COPYRIGHT LAWS. REPRODUCTION OR USE OF THESE DRAWINGS OTHER THAN FOR THE PROJECT INTENDED WITHOUT WRITTEN CONSENT FROM THE ARCHITECT IS PROHIBITED. UNAUTHORIZED USE WILL BE SUBJECT TO LEGAL ACTION.

NO	REVISION	DATE


WYSTWYND DESIGNS, INC
ERIC MIXON, AIA
401 FOREST PARK BOULEVARD
KNOXVILLE, TENNESSEE 37919
PHONE : 865-584-6712 FAX : 865-588-5919
E-MAIL : dmm@wystwynd.com

5201 LONAS ROAD DUPLEX
DEVELOPED BY DAVID CHERBAN
KNOXVILLE, TENNESSEE

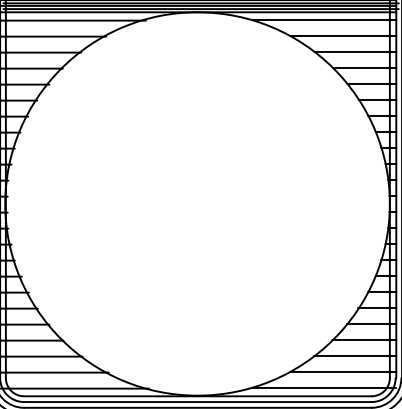

DRAWN RIC
CHECKED RIC
DATE 04-01-22
SCALE
JOB NO. 1016.22051
SHEET
A-1
OF SHEETS

AS INSTRUMENTS OF SERVICE, THESE DRAWINGS AND THE DESIGN REPRESENTED BY THEM ARE THE PROPERTY OF WYSTWYND DESIGNS, INC., AND AS SUCH, ARE PROTECTED BY STATE AND FEDERAL COPYRIGHT LAWS. REPRODUCTION OR USE OF THESE DRAWINGS OTHER THAN FOR THE PROJECT INTENDED WITHOUT WRITTEN CONSENT FROM THE ARCHITECT IS PROHIBITED. UNAUTHORIZED USE WILL BE SUBJECT TO LEGAL ACTION.

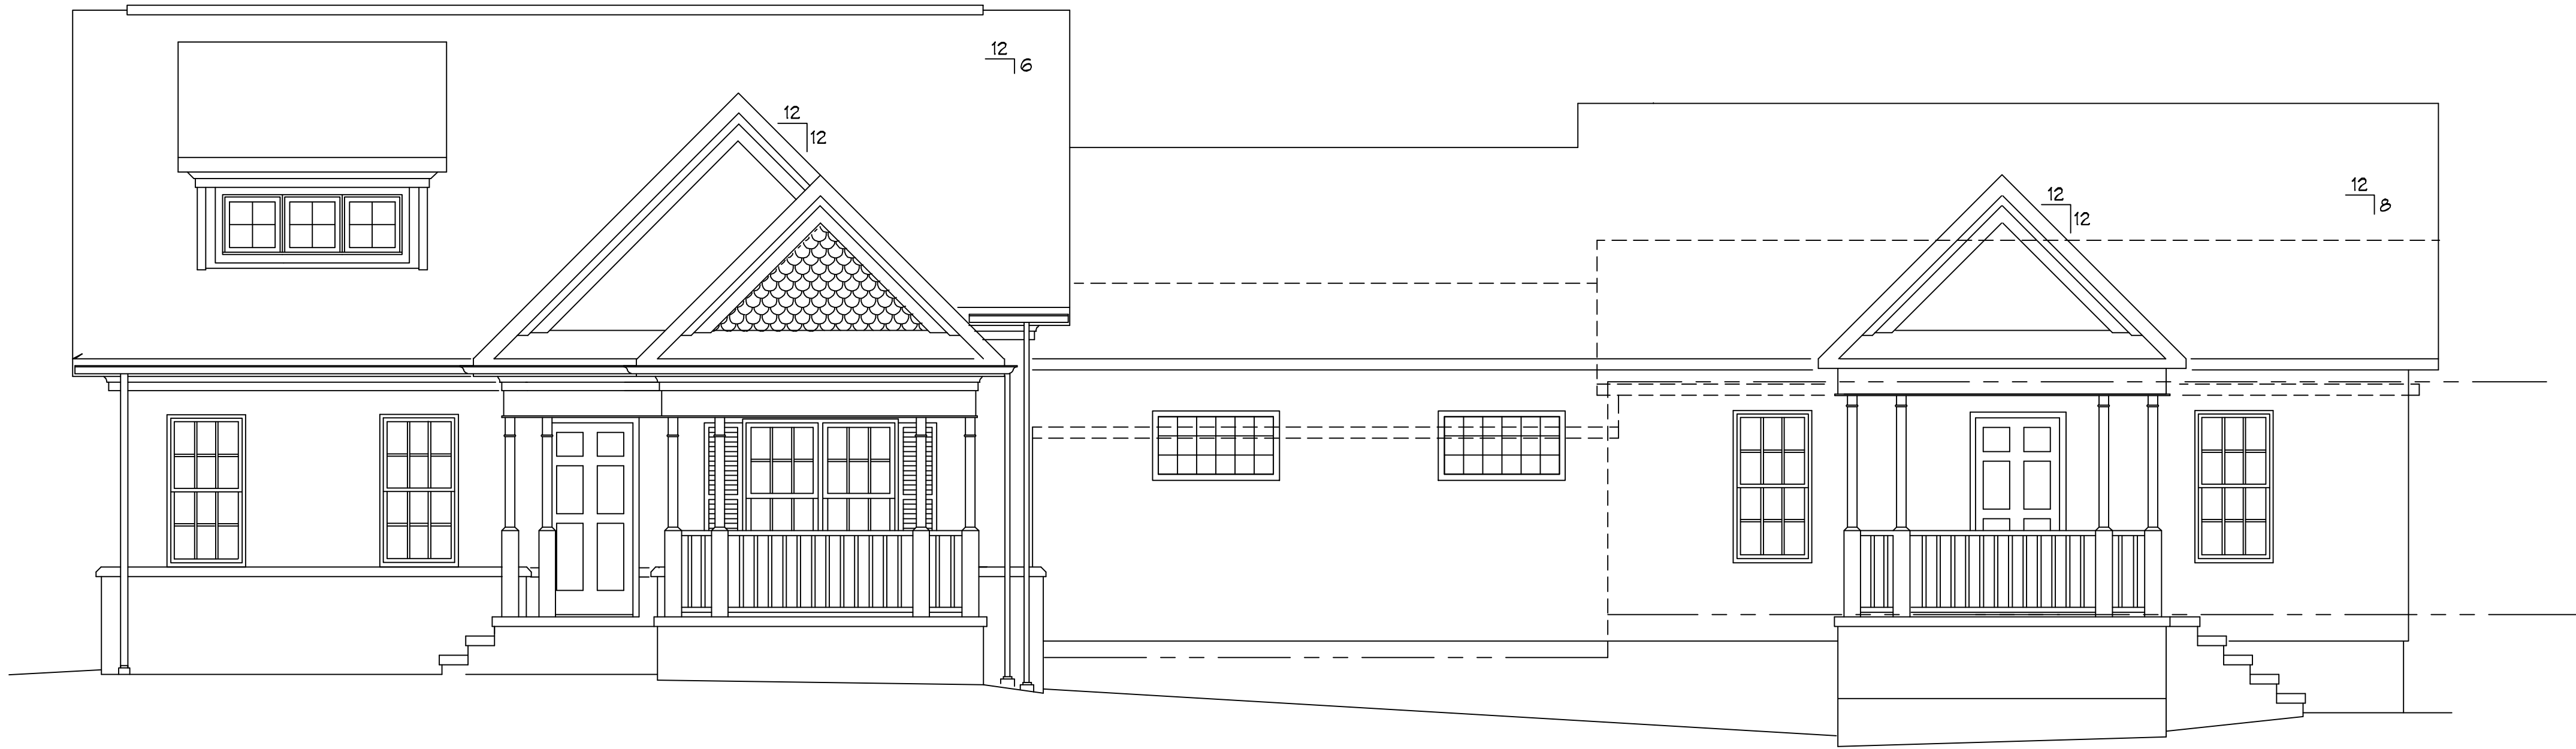

1 UNIT A FRONT ELEVATION
SCALE 1/4" = 1'-0"

2 UNIT B FRONT ELEVATION
SCALE 1/4" = 1'-0"

6-D-22-SU
4/26/22

DO NOT REPRODUCE


AS INSTRUMENTS OF SERVICE, THESE DRAWINGS AND THE DESIGN REPRESENTED BY THEM ARE THE PROPERTY OF WYSTWYND DESIGNS, INC., AND AS SUCH, ARE PROTECTED BY STATE AND FEDERAL COPYRIGHT LAWS. REPRODUCTION OR USE OF THESE DRAWINGS OTHER THAN FOR THE PROJECT INTENDED WITHOUT WRITTEN CONSENT FROM WYSTWYND DESIGNS, INC. IS PROHIBITED. UNAUTHORIZED USE WILL BE SUBJECT TO LEGAL ACTION. FOR INFORMATION OR TO REPORT SUCH USE, PLEASE CALL (865-584-6712).

AS INSTRUMENTS OF SERVICE, THESE DRAWINGS AND THE DESIGN REPRESENTED BY THEM ARE THE PROPERTY OF WYSTWYND DESIGNS, INC., AND AS SUCH, ARE PROTECTED BY STATE AND FEDERAL COPYRIGHT LAWS. REPRODUCTION OR USE OF THESE DRAWINGS OTHER THAN FOR THE PROJECT INTENDED WITHOUT WRITTEN CONSENT FROM THE ARCHITECT IS PROHIBITED. UNAUTHORIZED USE WILL BE SUBJECT TO LEGAL ACTION.

NO	REVISION	DATE

WYSTWYND DESIGNS, INC
RUC MIXON, AIA
401 FOREST PARK BOULEVARD
KNOXVILLE, TENNESSEE 37919
PHONE : 865-584-6712 FAX : 865-584-5919
E-MAIL : drn@wystwynd.com

5201 LONAS ROAD DUPLEX
DEVELOPED BY DAVID CUEBAN
KNOXVILLE, TENNESSEE

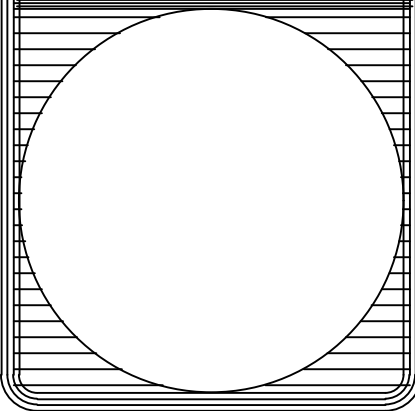

DRAWN Ric
CHECKED Ric
DATE 04-01-22
SCALE
JOB NO. 1016.22051
SHEET
A-2
OF SHEETS