


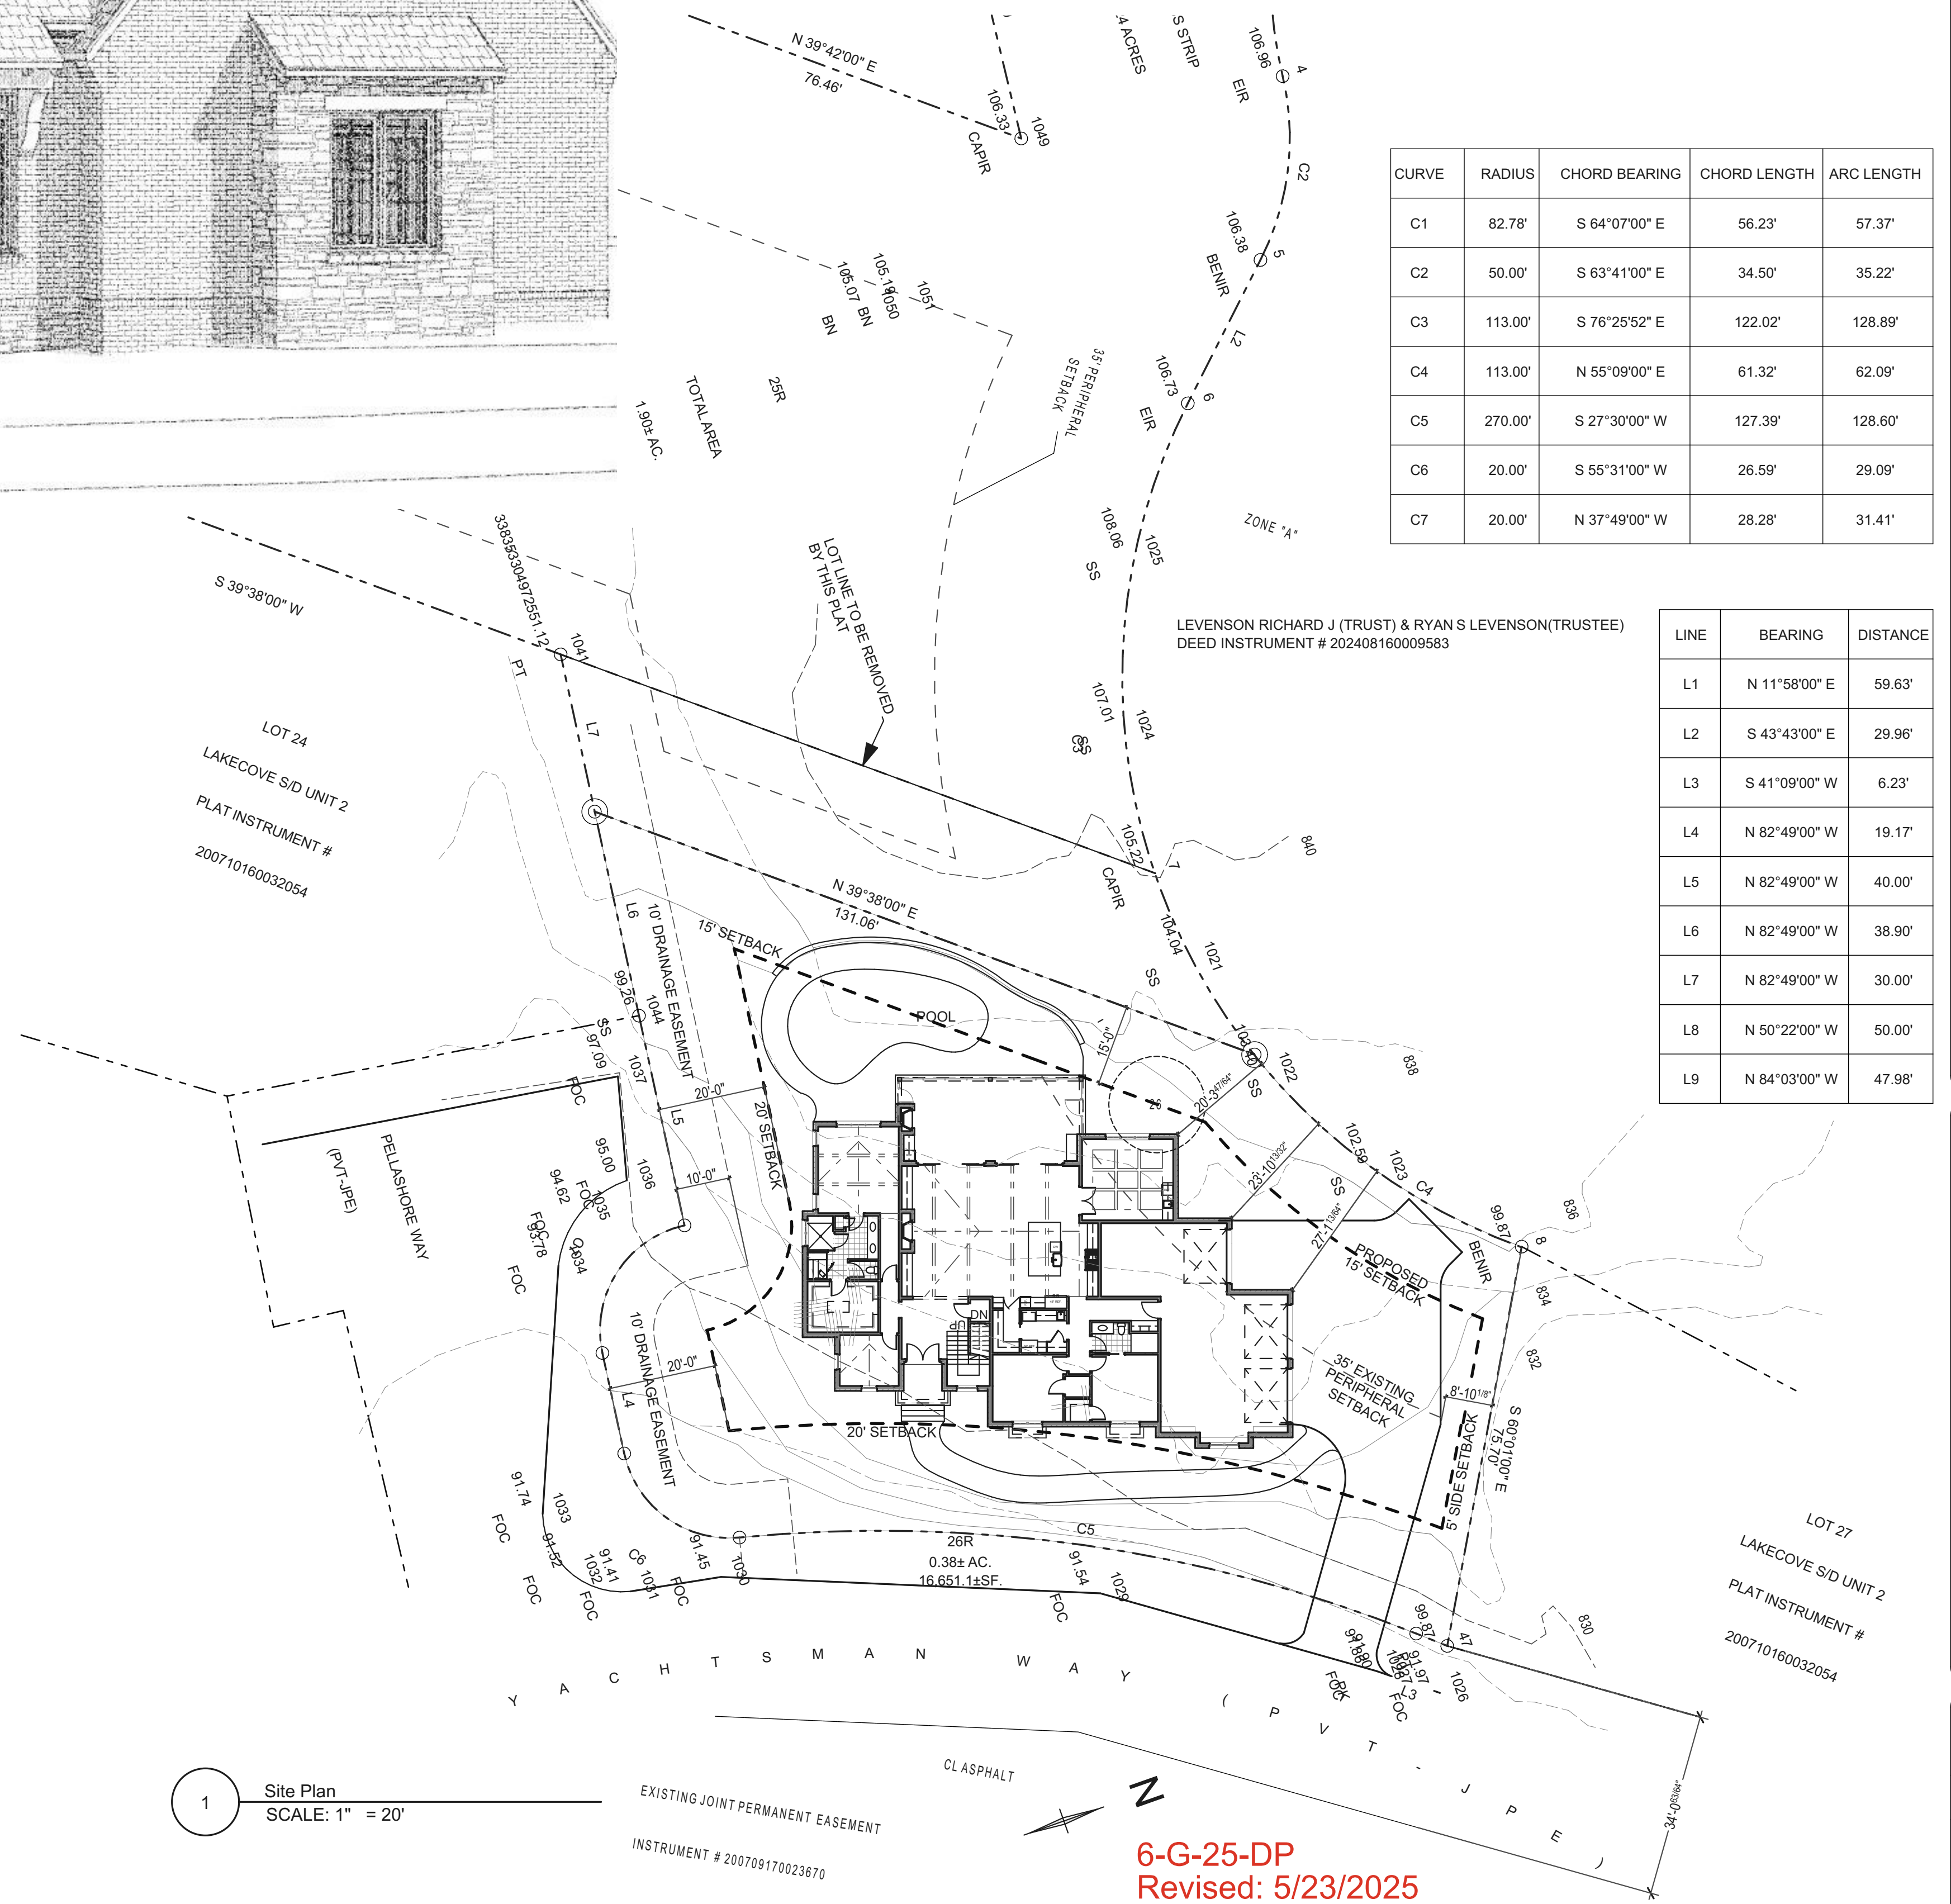

CURVE	RADIUS	CHORD BEARING	CHORD LENGTH	ARC LENGTH
C1	82.78'	S 64°07'00" E	56.23'	57.37'
C2	50.00'	S 63°41'00" E	34.50'	35.22'
C3	113.00'	S 76°25'52" E	122.02'	128.89'
C4	113.00'	N 55°09'00" E	61.32'	62.09'
C5	270.00'	S 27°30'00" W	127.39'	128.60'
C6	20.00'	S 55°31'00" W	26.59'	29.09'
C7	20.00'	N 37°49'00" W	28.28'	31.41'

LINE	BEARING	DISTANCE
L1	N 11°58'00" E	59.63'
L2	S 43°43'00" E	29.96'
L3	S 41°09'00" W	6.23'
L4	N 82°49'00" W	19.17'
L5	N 82°49'00" W	40.00'
L6	N 82°49'00" W	38.90'
L7	N 82°49'00" W	30.00'
L8	N 50°22'00" W	50.00'
L9	N 84°03'00" W	47.98'

JASON T FOSHIE
ARCHITECT
KNOXVILLE, TN
(855) 850-7050
jfooshie@gmail.com

New Construction For
The Spenard Residence
0 Pellashore Way
Knoxville, TN 37922

SITE PLAN

Revision Dates:	Project Number:
Issue Date: 5/23/2025 12:44 PM	
Sheet Number: A-1	