
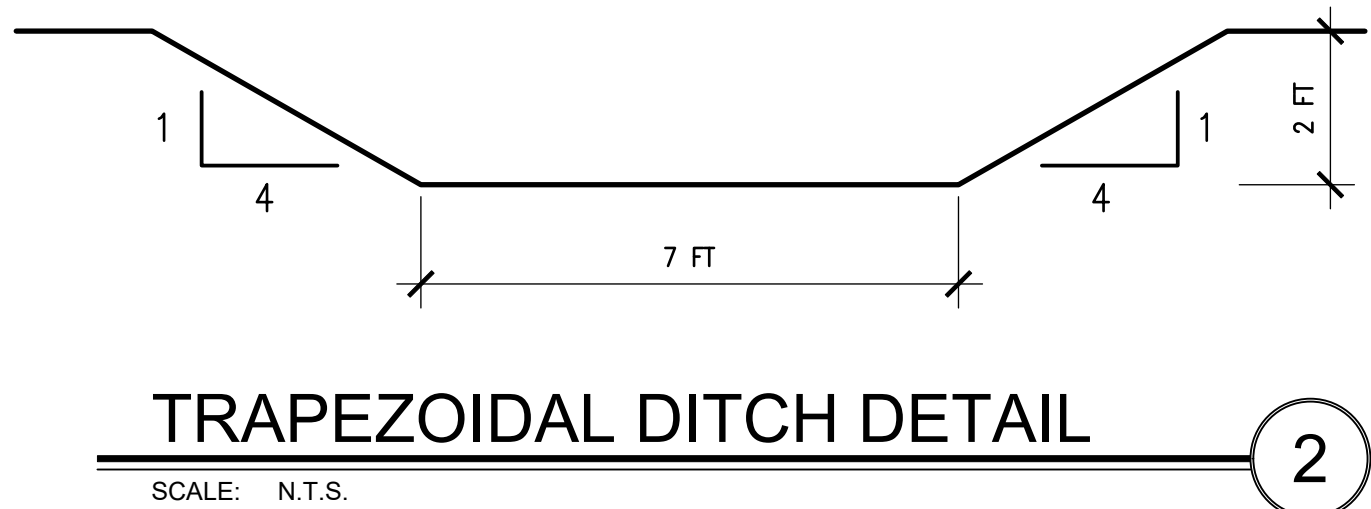
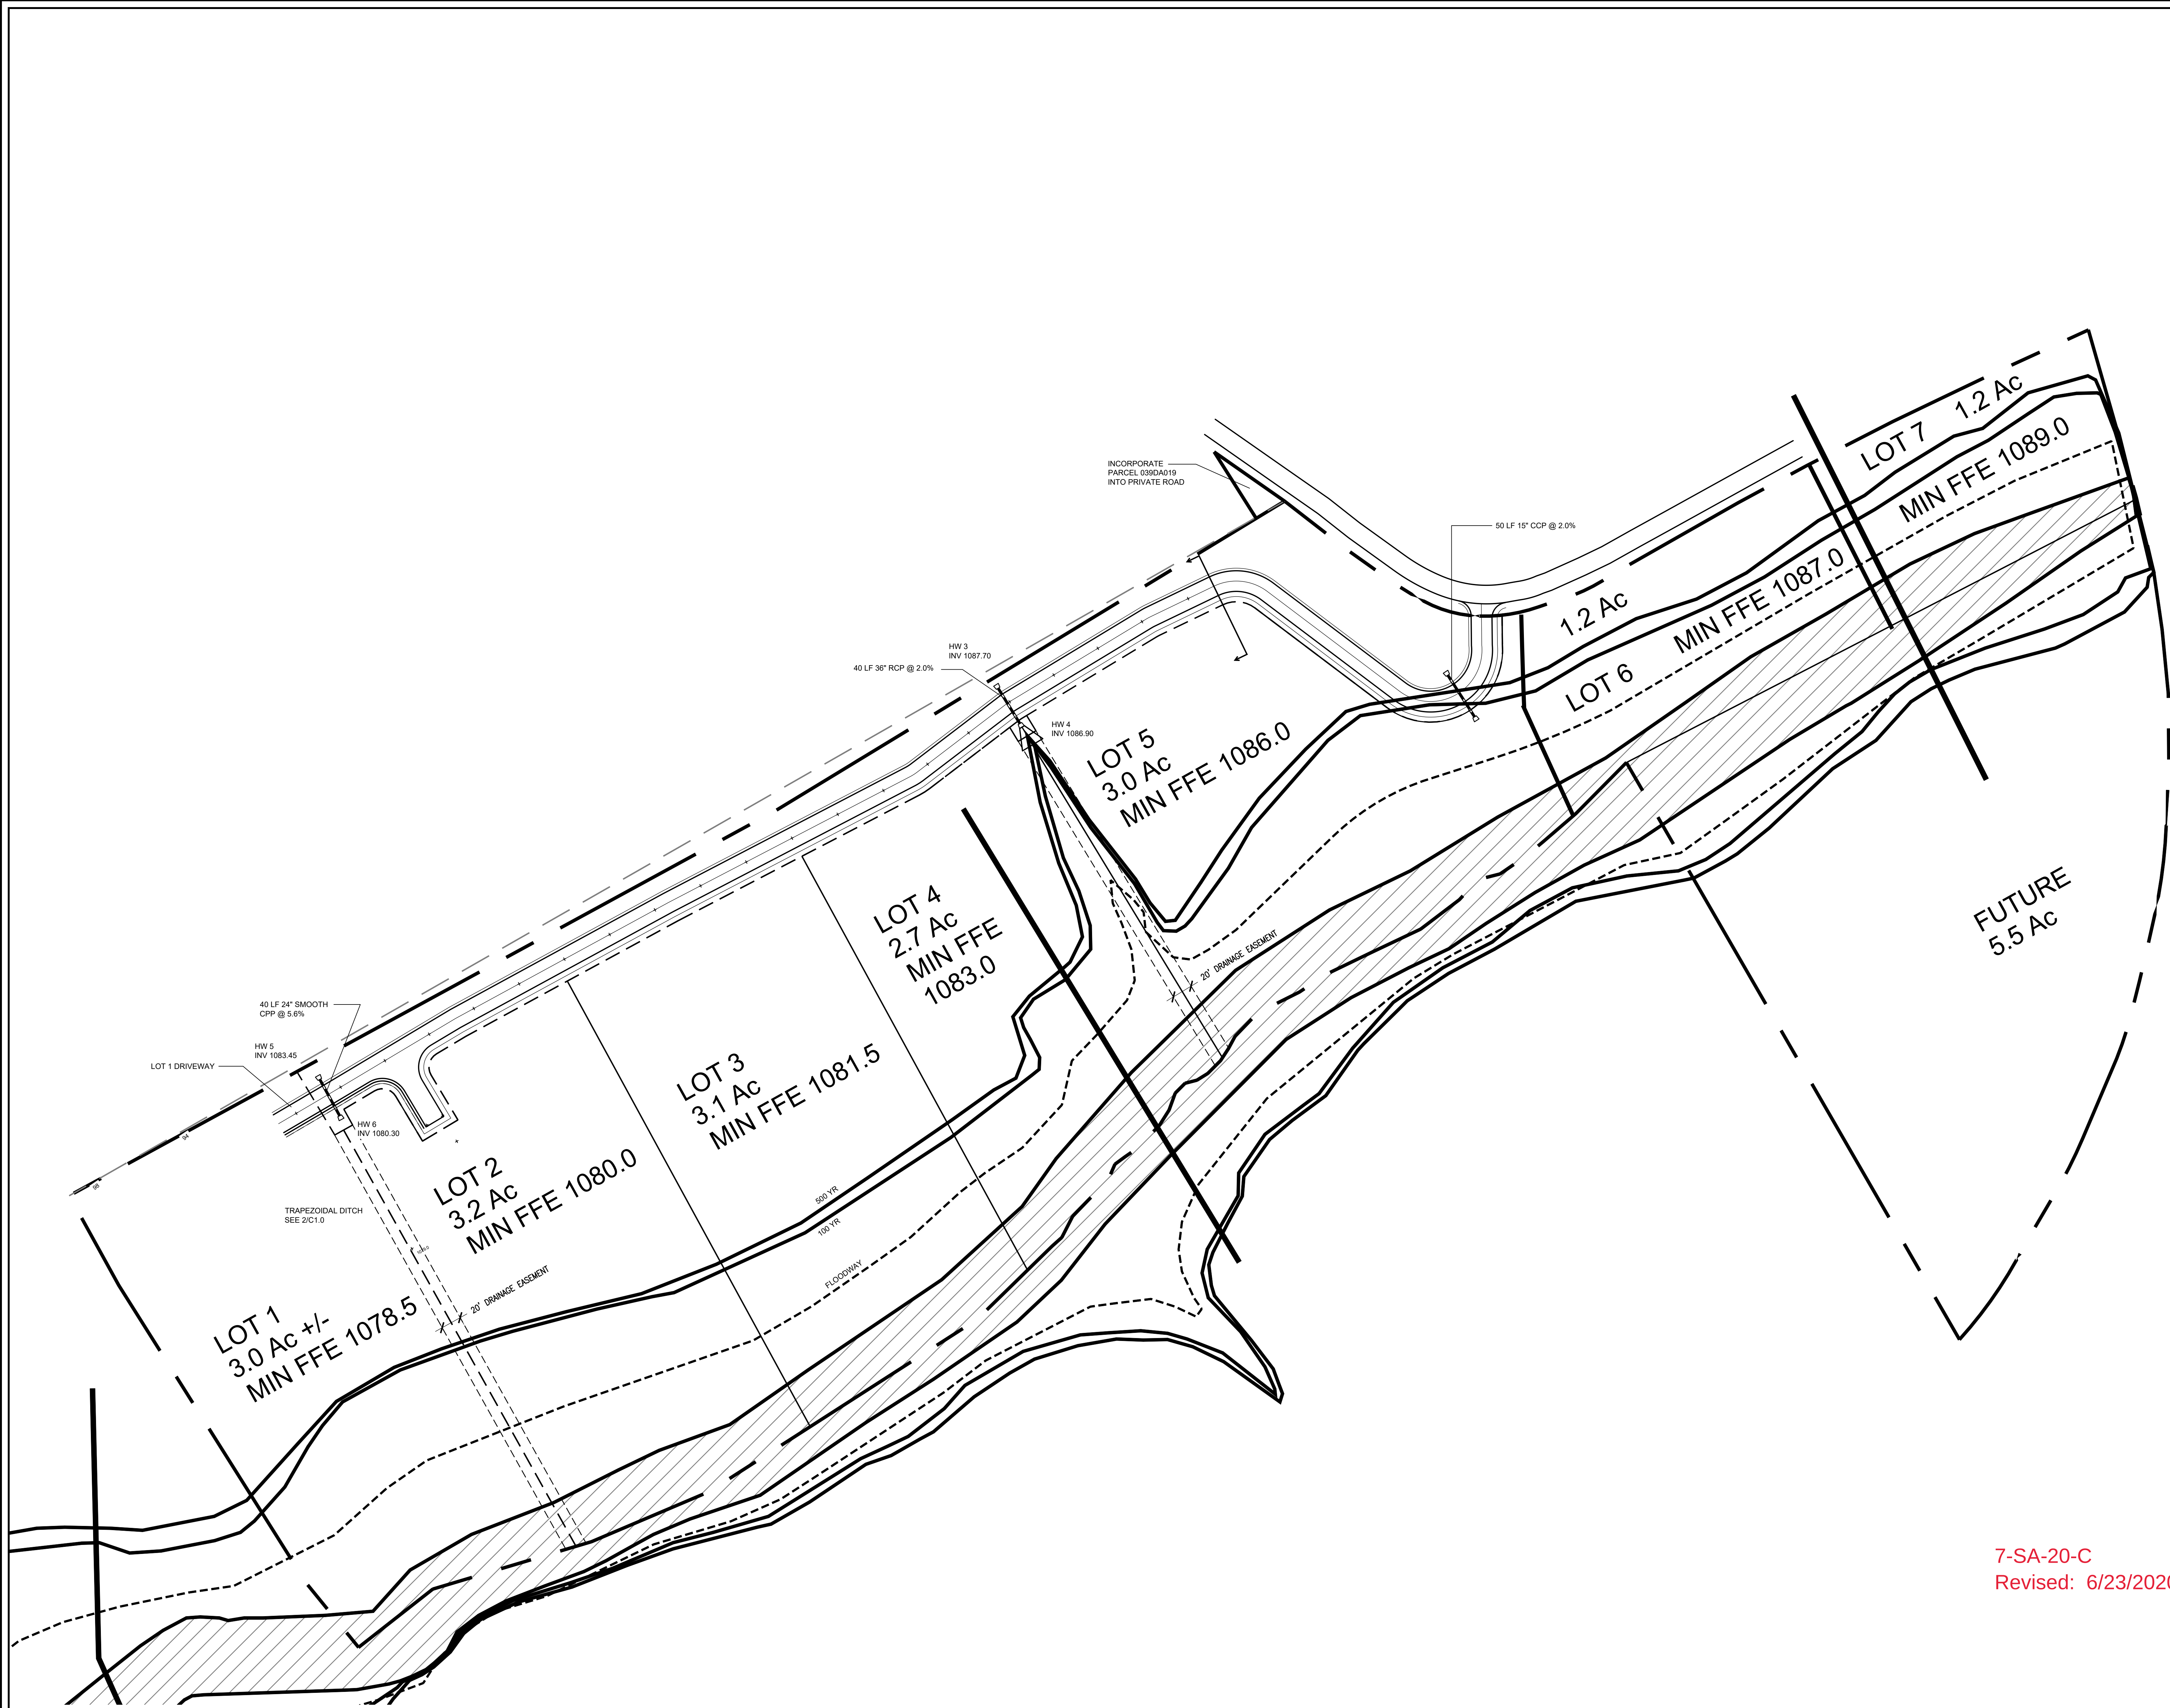


GRADING PLAN

SCALE: 1" = 60'-0"

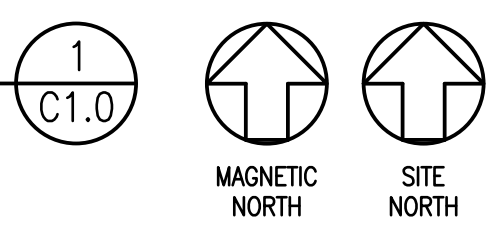


SETBACK
FRONT YARD 40 FT
SIDE YARD 10 FT
REAR YARD 35 FT

ZONE A
PARCEL ID 039 201

FFE : FINISH FLOOR ELEVATION

1.0 FT ABOVE 500 YR FLOOD
CONFIRM MINIMUM FFE PER
FEMA KNOX COUNTY, TN
SHEETS 26P, 27P, AND 28P

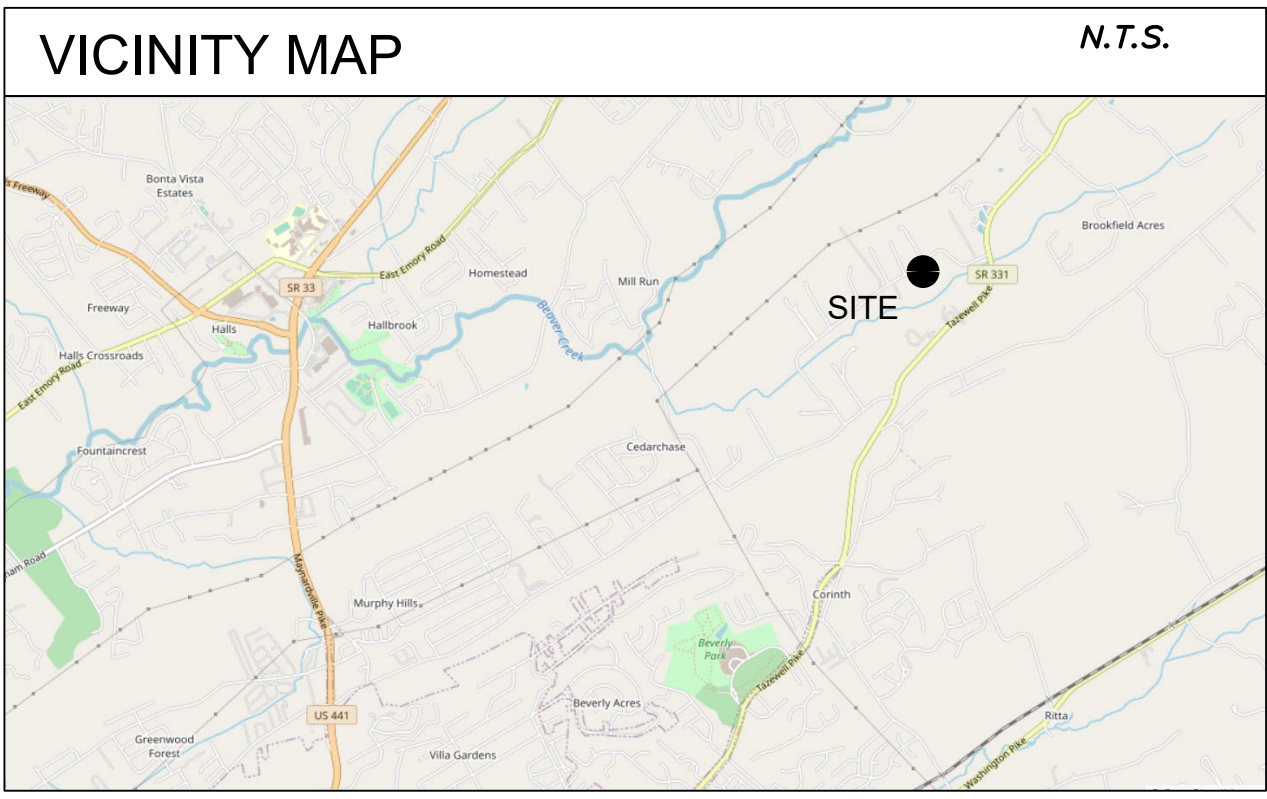

7-SA-20-C
Revised: 6/23/2020

MARK V GRAHAM
ENGINEERING CONSULTANTS, LLC

PHONE: 865.712.9270
MarkVGraham@gmail.com
PO BOX 53131
KNOXVILLE, TN 37950

REVISIONS		DATE
NO	DESCRIPTION	
1	RESPONSE TO K1600 COMMENTS	06/21/20


CANTRELL PROPERTY CONCEPT PLAN
TAZEWELL PIKE AT ATKINS ROAD
KNOX COUNTY, TENNESSEE

GRADING PLAN

DATE: 05/01/20

C1.0
SHEET 1 OF 2


PROJ NO. 20114

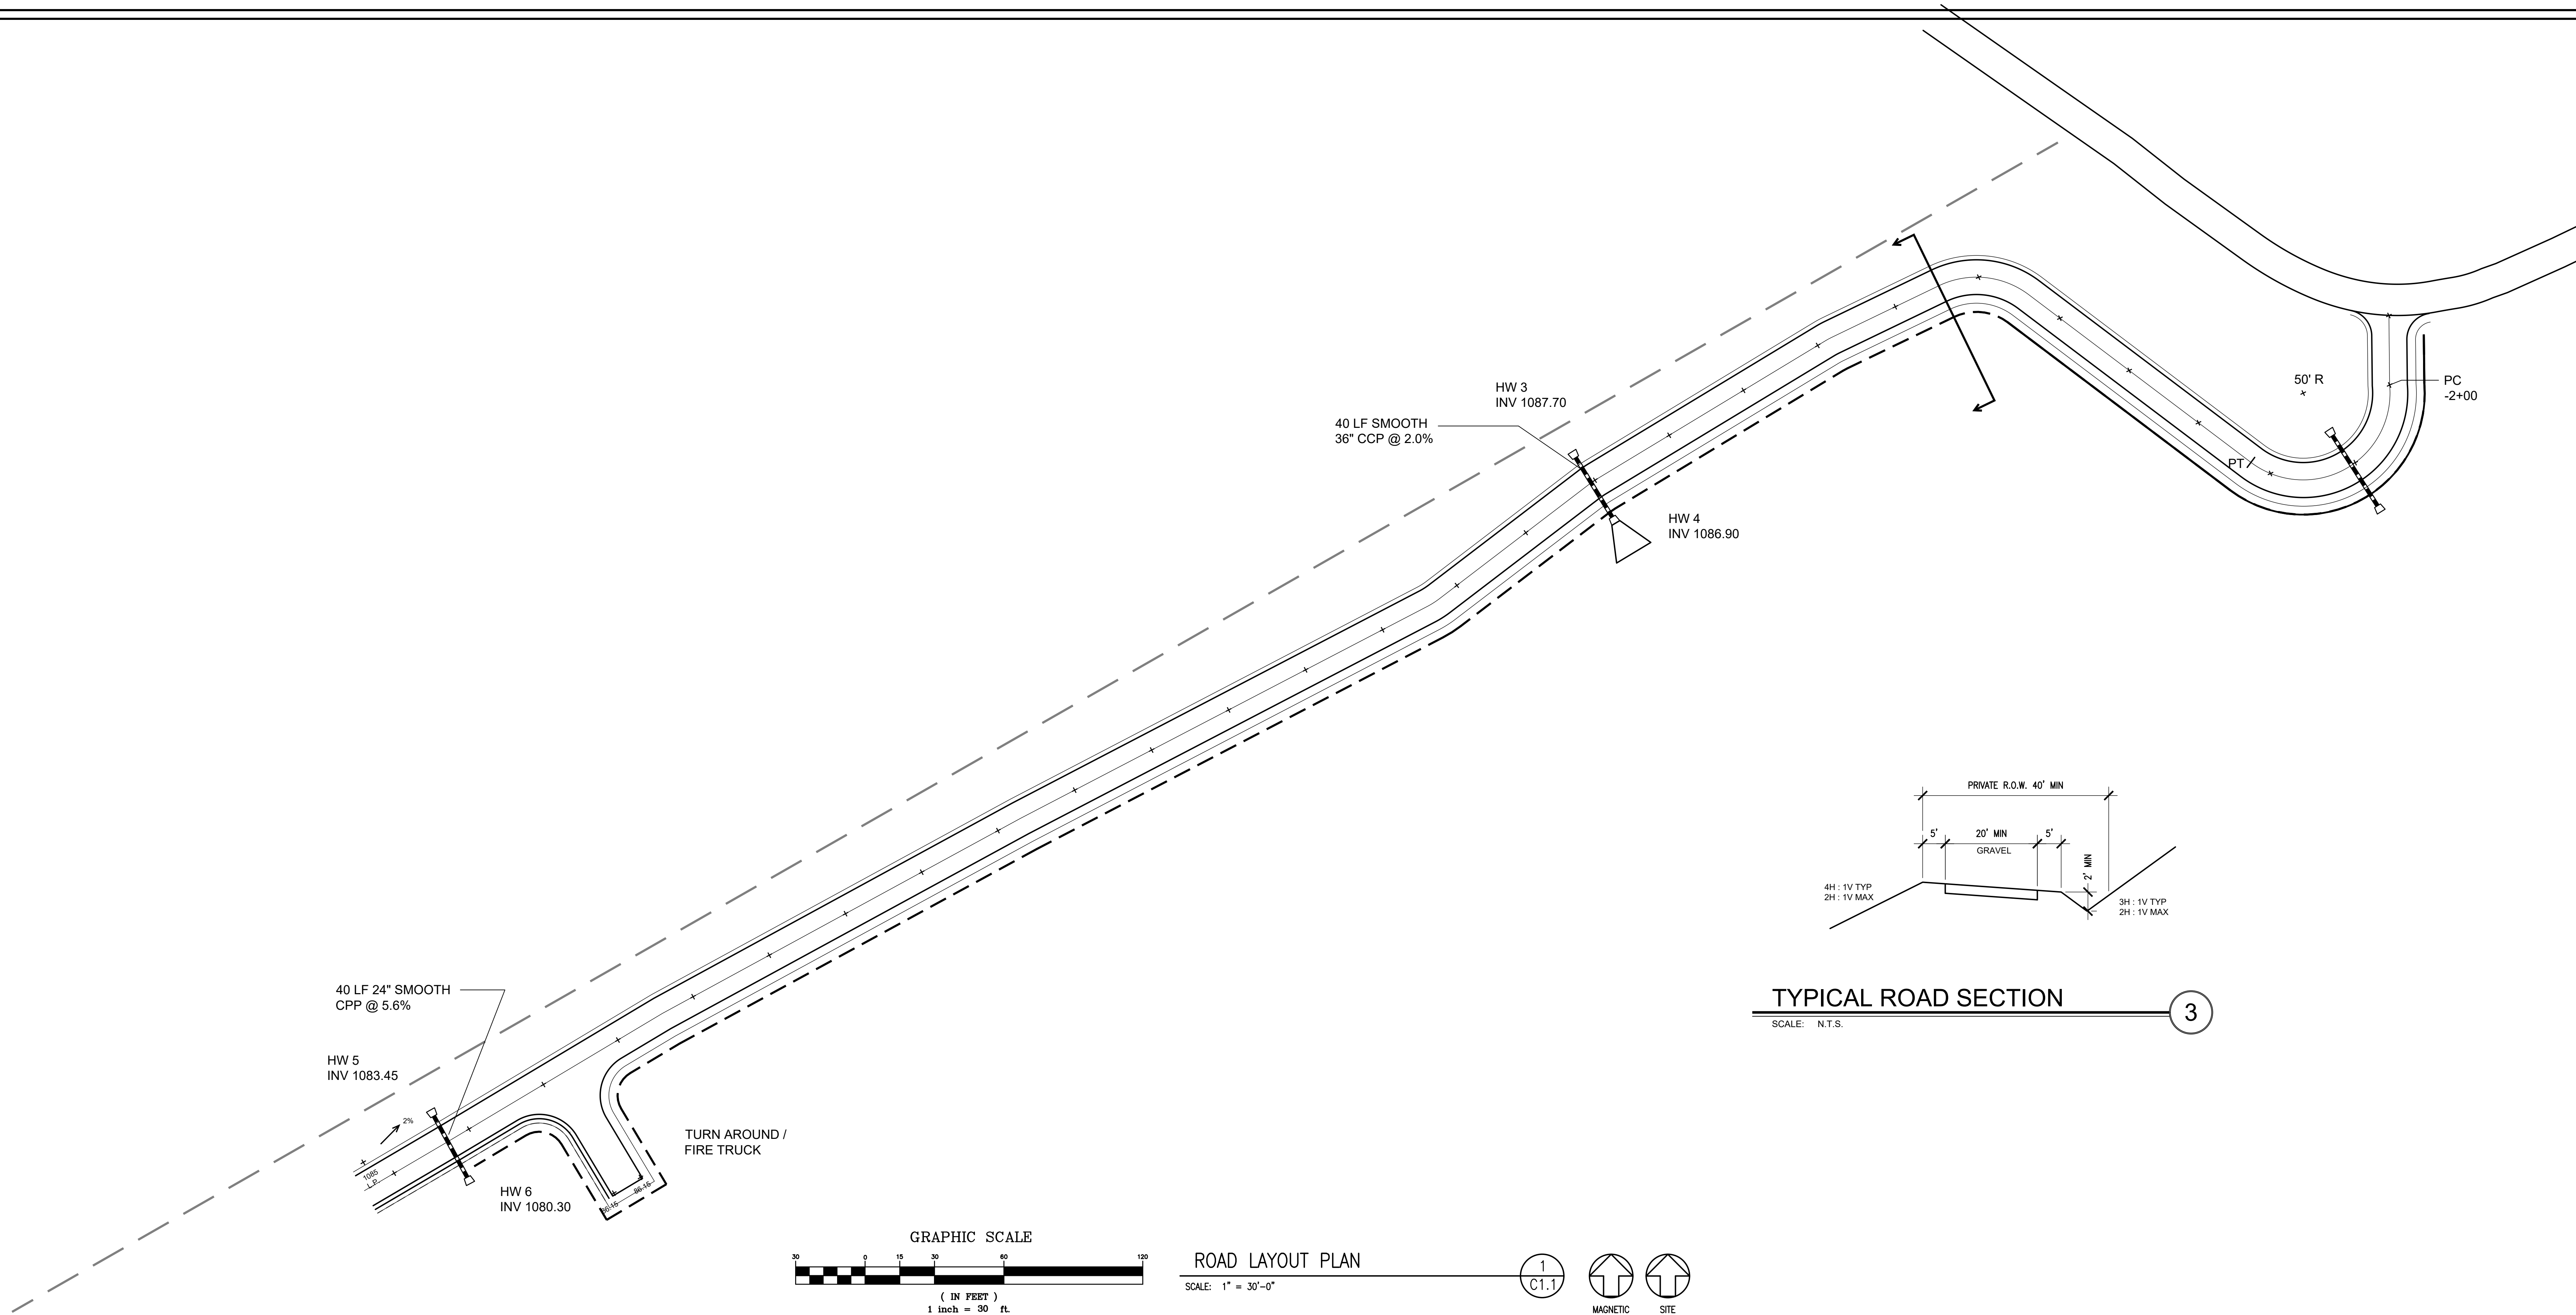

TYPICAL ROAD SECTION

SCALE: N.T.S.

3

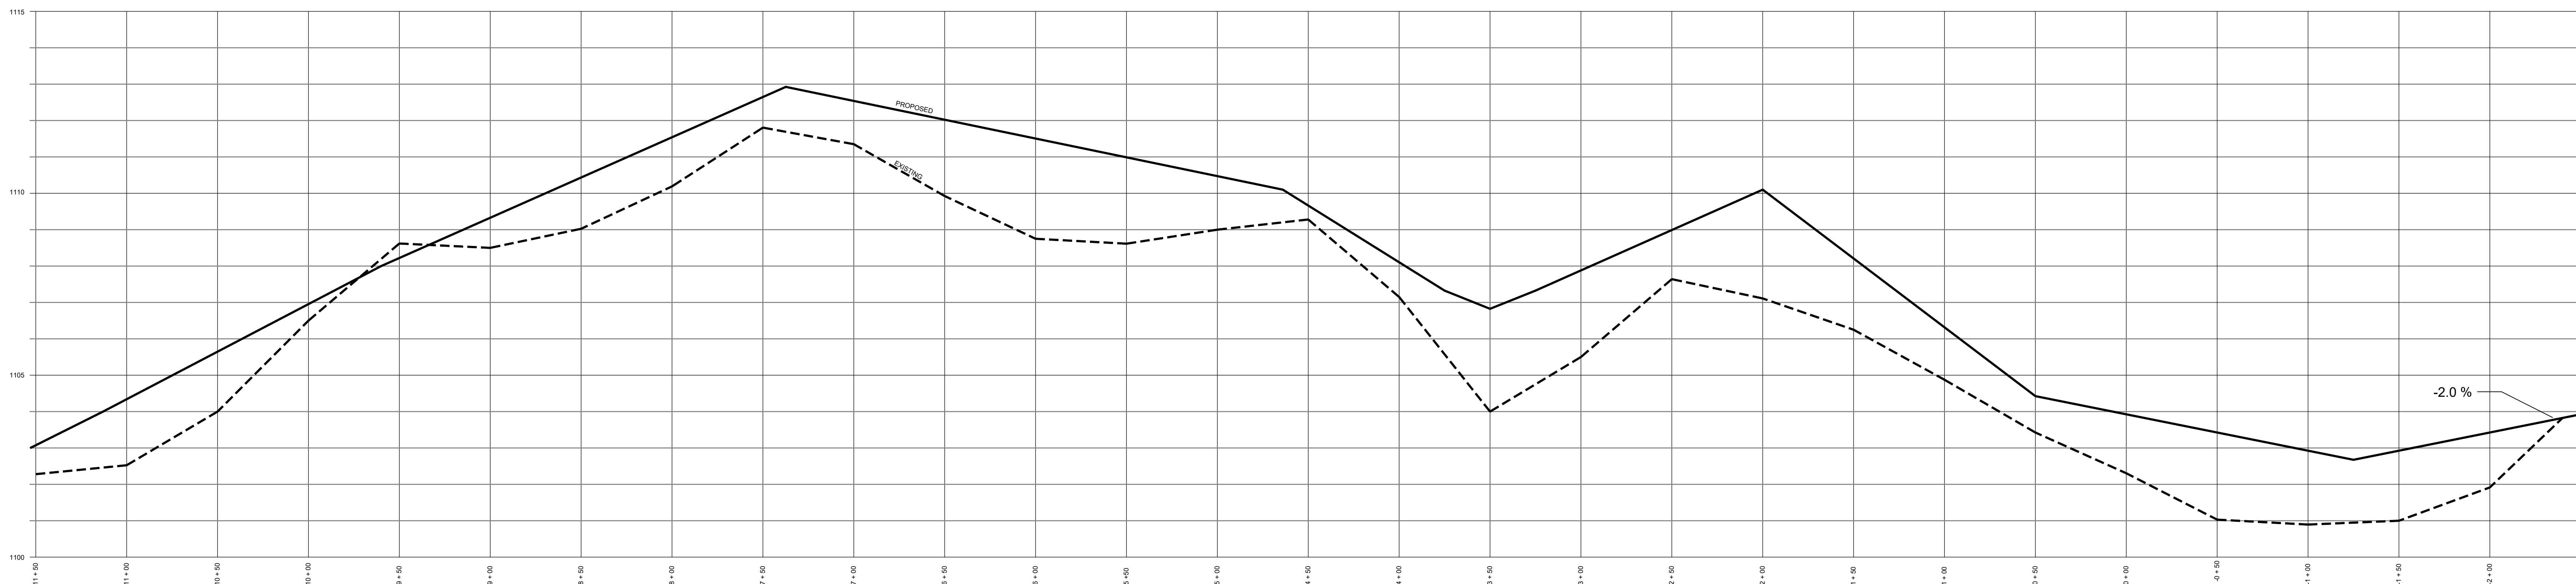

MARK V GRAHAM
ENGINEERING CONSULTANTS, LLC

NO	DESCRIPTION	DATE
1	RESPONSE TO 6/16/20 COMMENTS	06/21/20



CANTRELL PROPERTY CONCEPT PLAN
TAZEWELL PIKE AT ATHENS ROAD
KNOX COUNTY, TENNESSEE

ROAD LAYOUT AND PROFILE

DATE: 05/01/20

C1.1

SHEET 2 OF 2

PROJ NO. 20114

PO BOX 53131
KNOXVILLE, TN 37950
PHONE: 865.712.8710
MarkVGraham@gmail.com