




TOPOGRAPHIC PLAN
SCALE: 1" = 50'

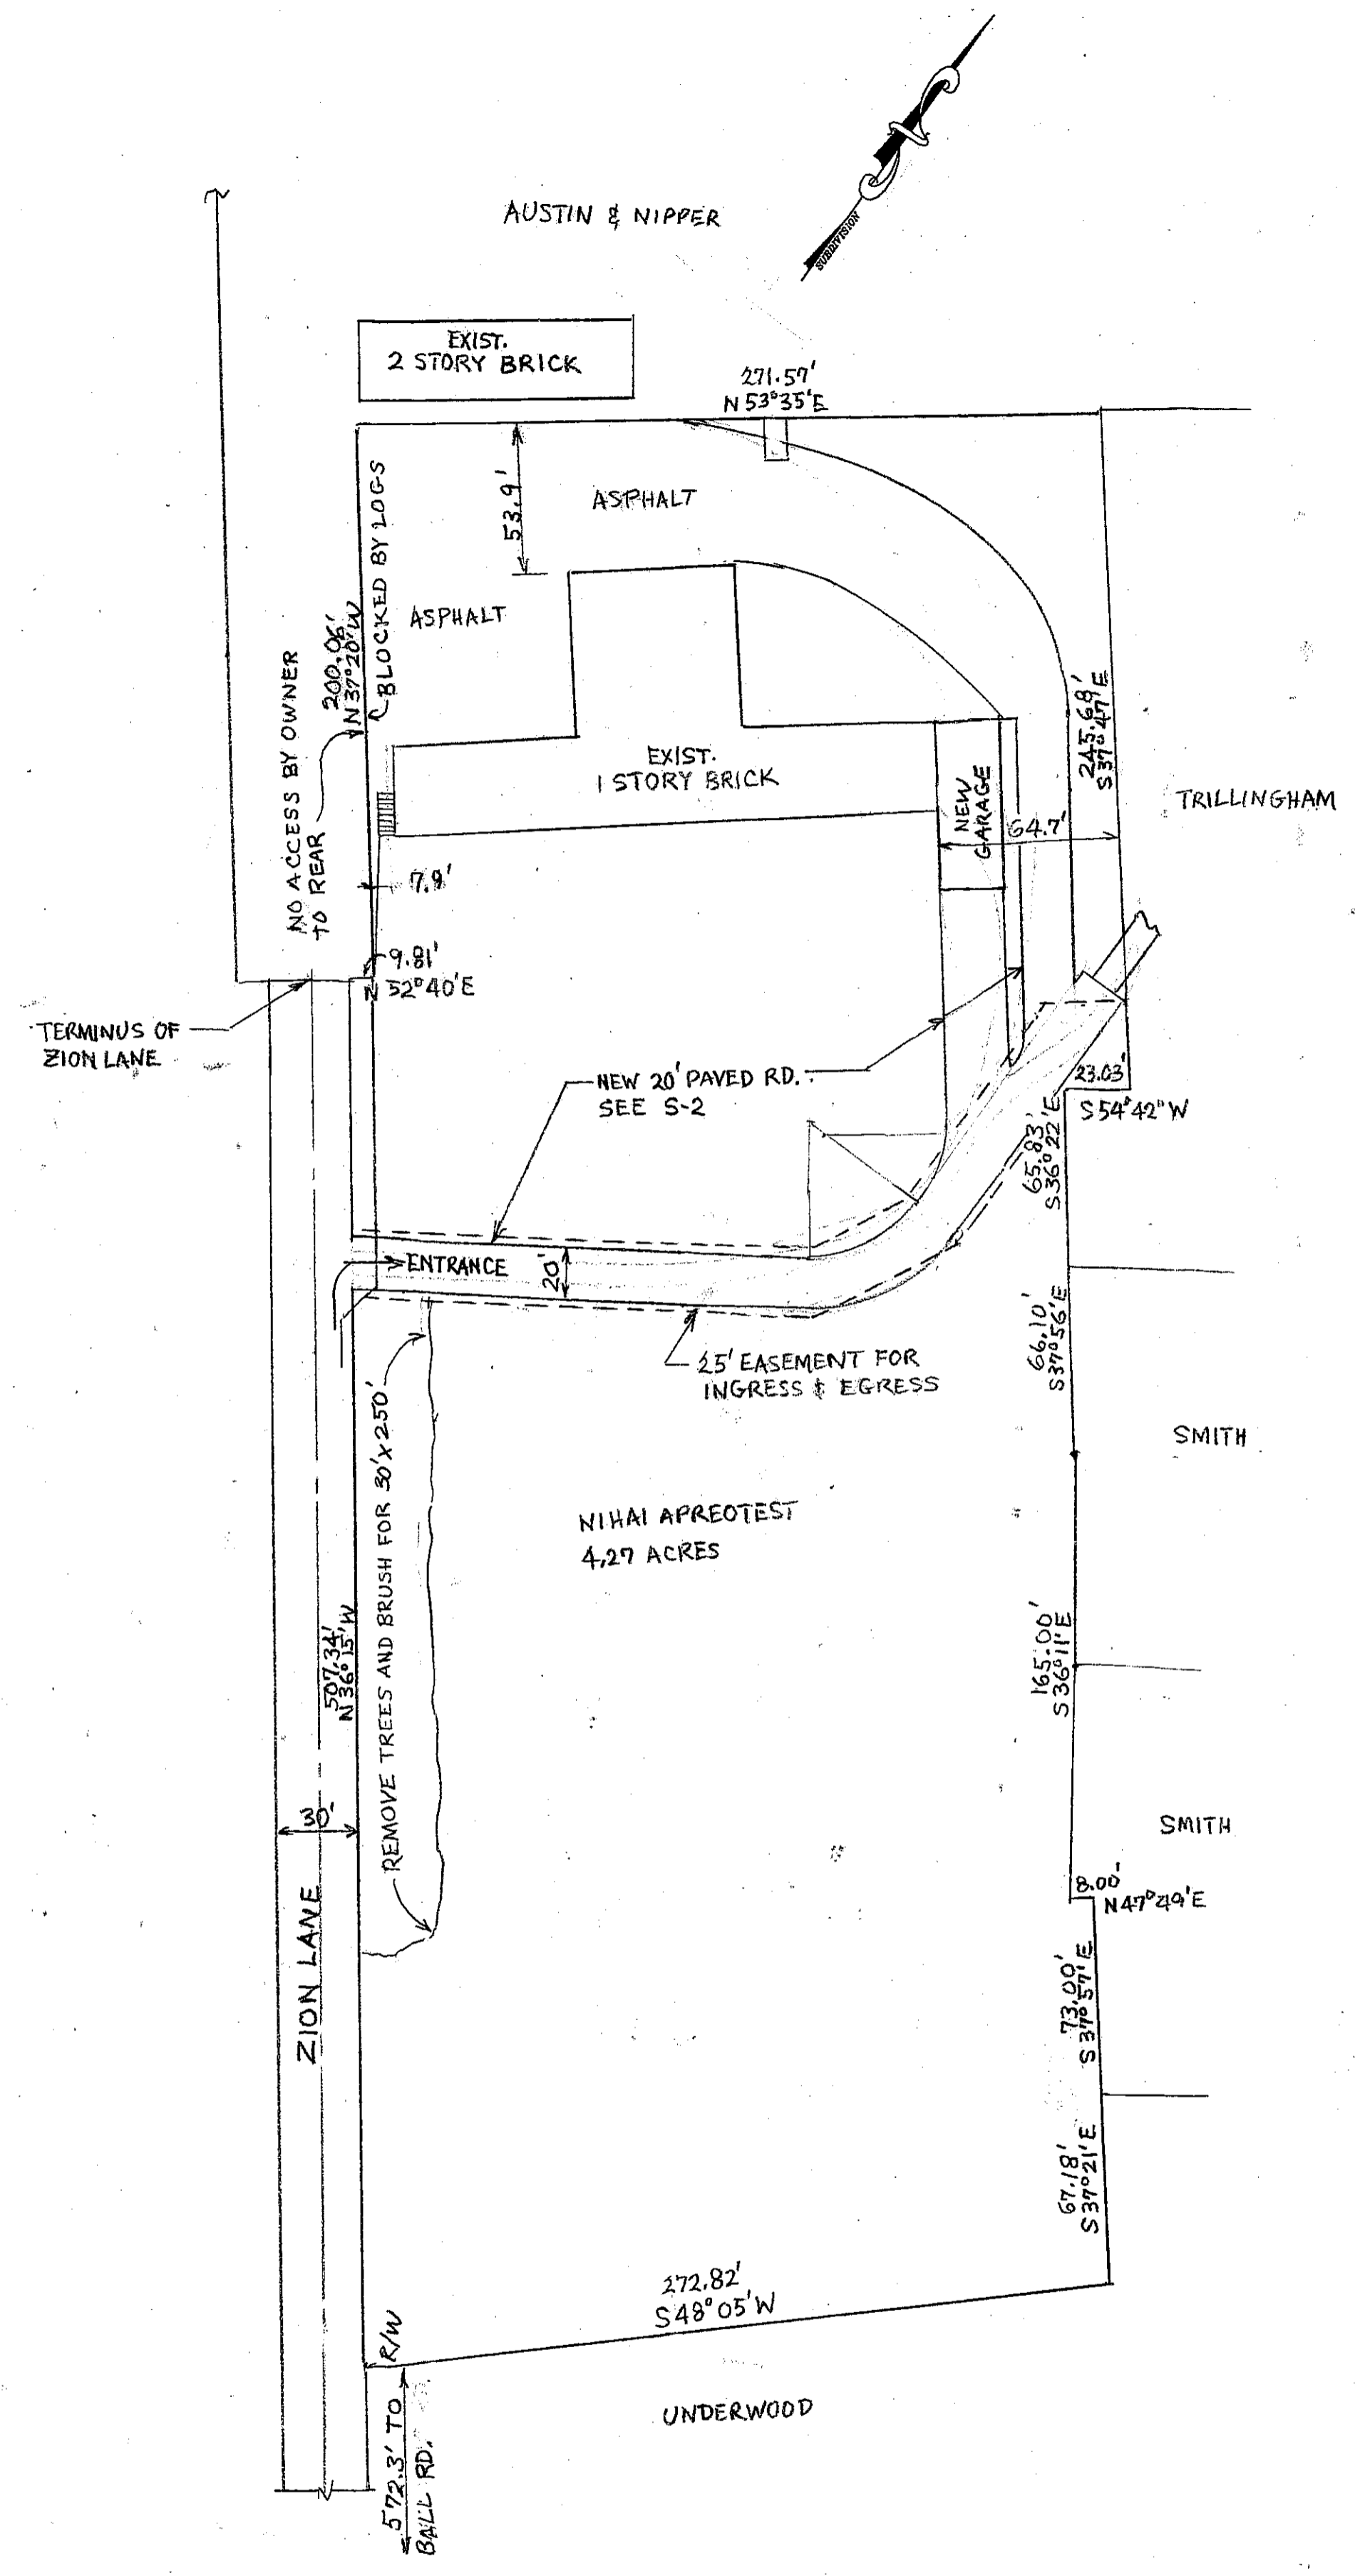

SITE PLAN
SCALE: 1" = 50'

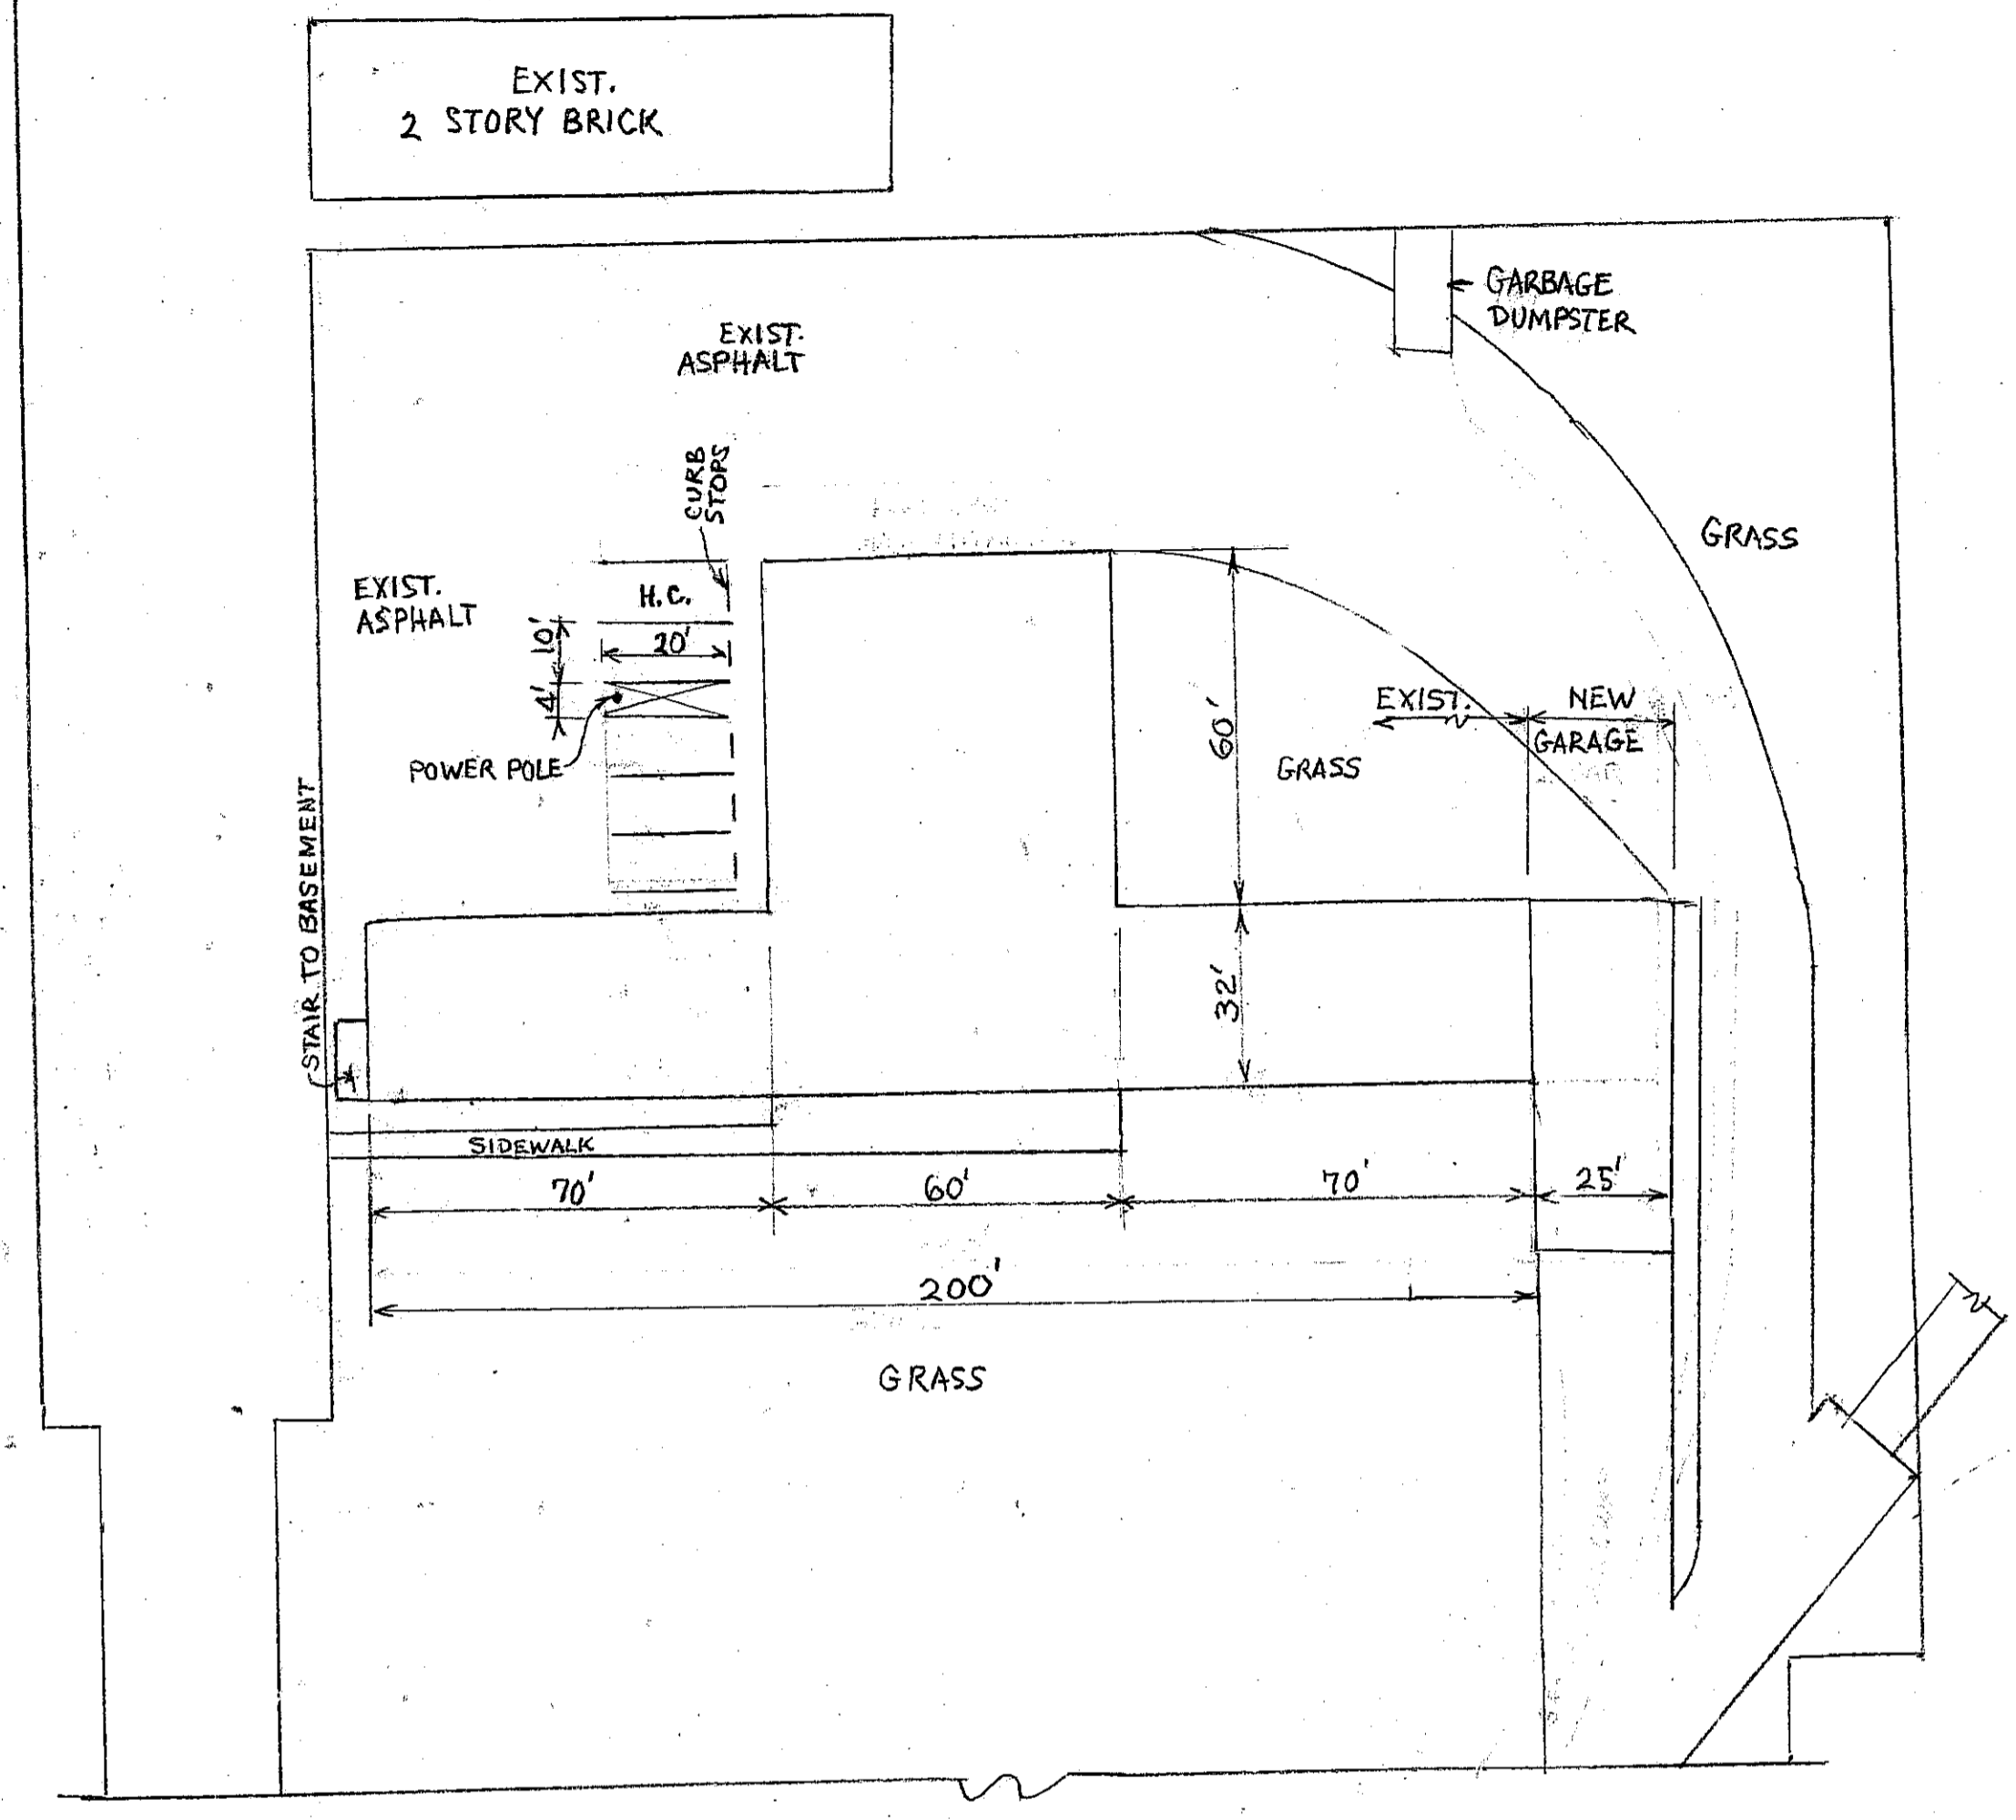

SITE PLAN DETAIL
SCALE: 1" = 30'

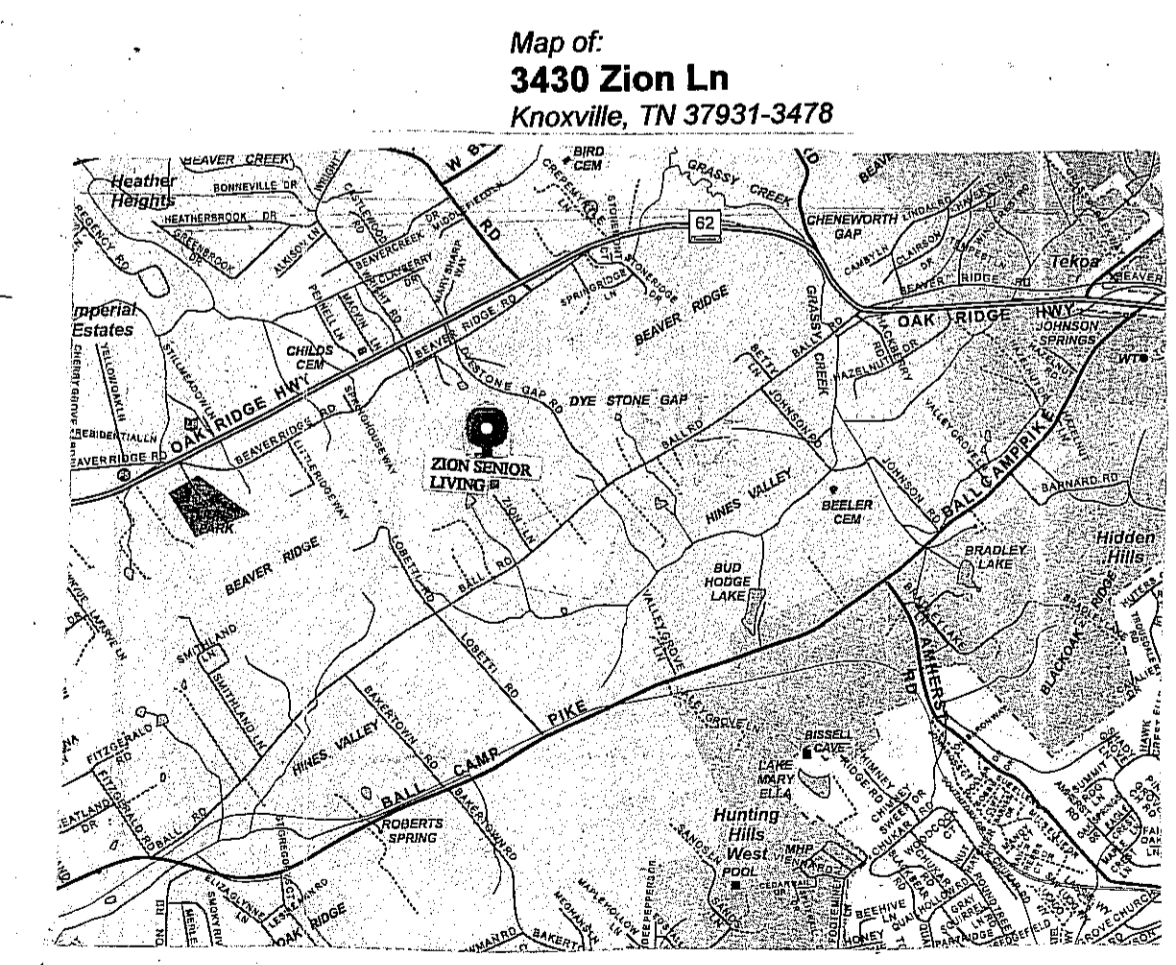


LOCATION PLAN

8-A-12-UR
REVISED
7-24-12

REI

ZION SENIOR LIVING 3430 ZION LANE, KNOXVILLE, TN 37931	
SCALE: 1/8" = 1'-0" DATE: 08-25-2012	APPROVED BY: J. S. MISE
SITE PLAN EXISTING AND ADDED STRUCTURE	
JESSE S. MISE, P.E., 144 REID WATSON RD., DEER LODGE, TN 37726, PHONE: 865-689-3702	
C-1	

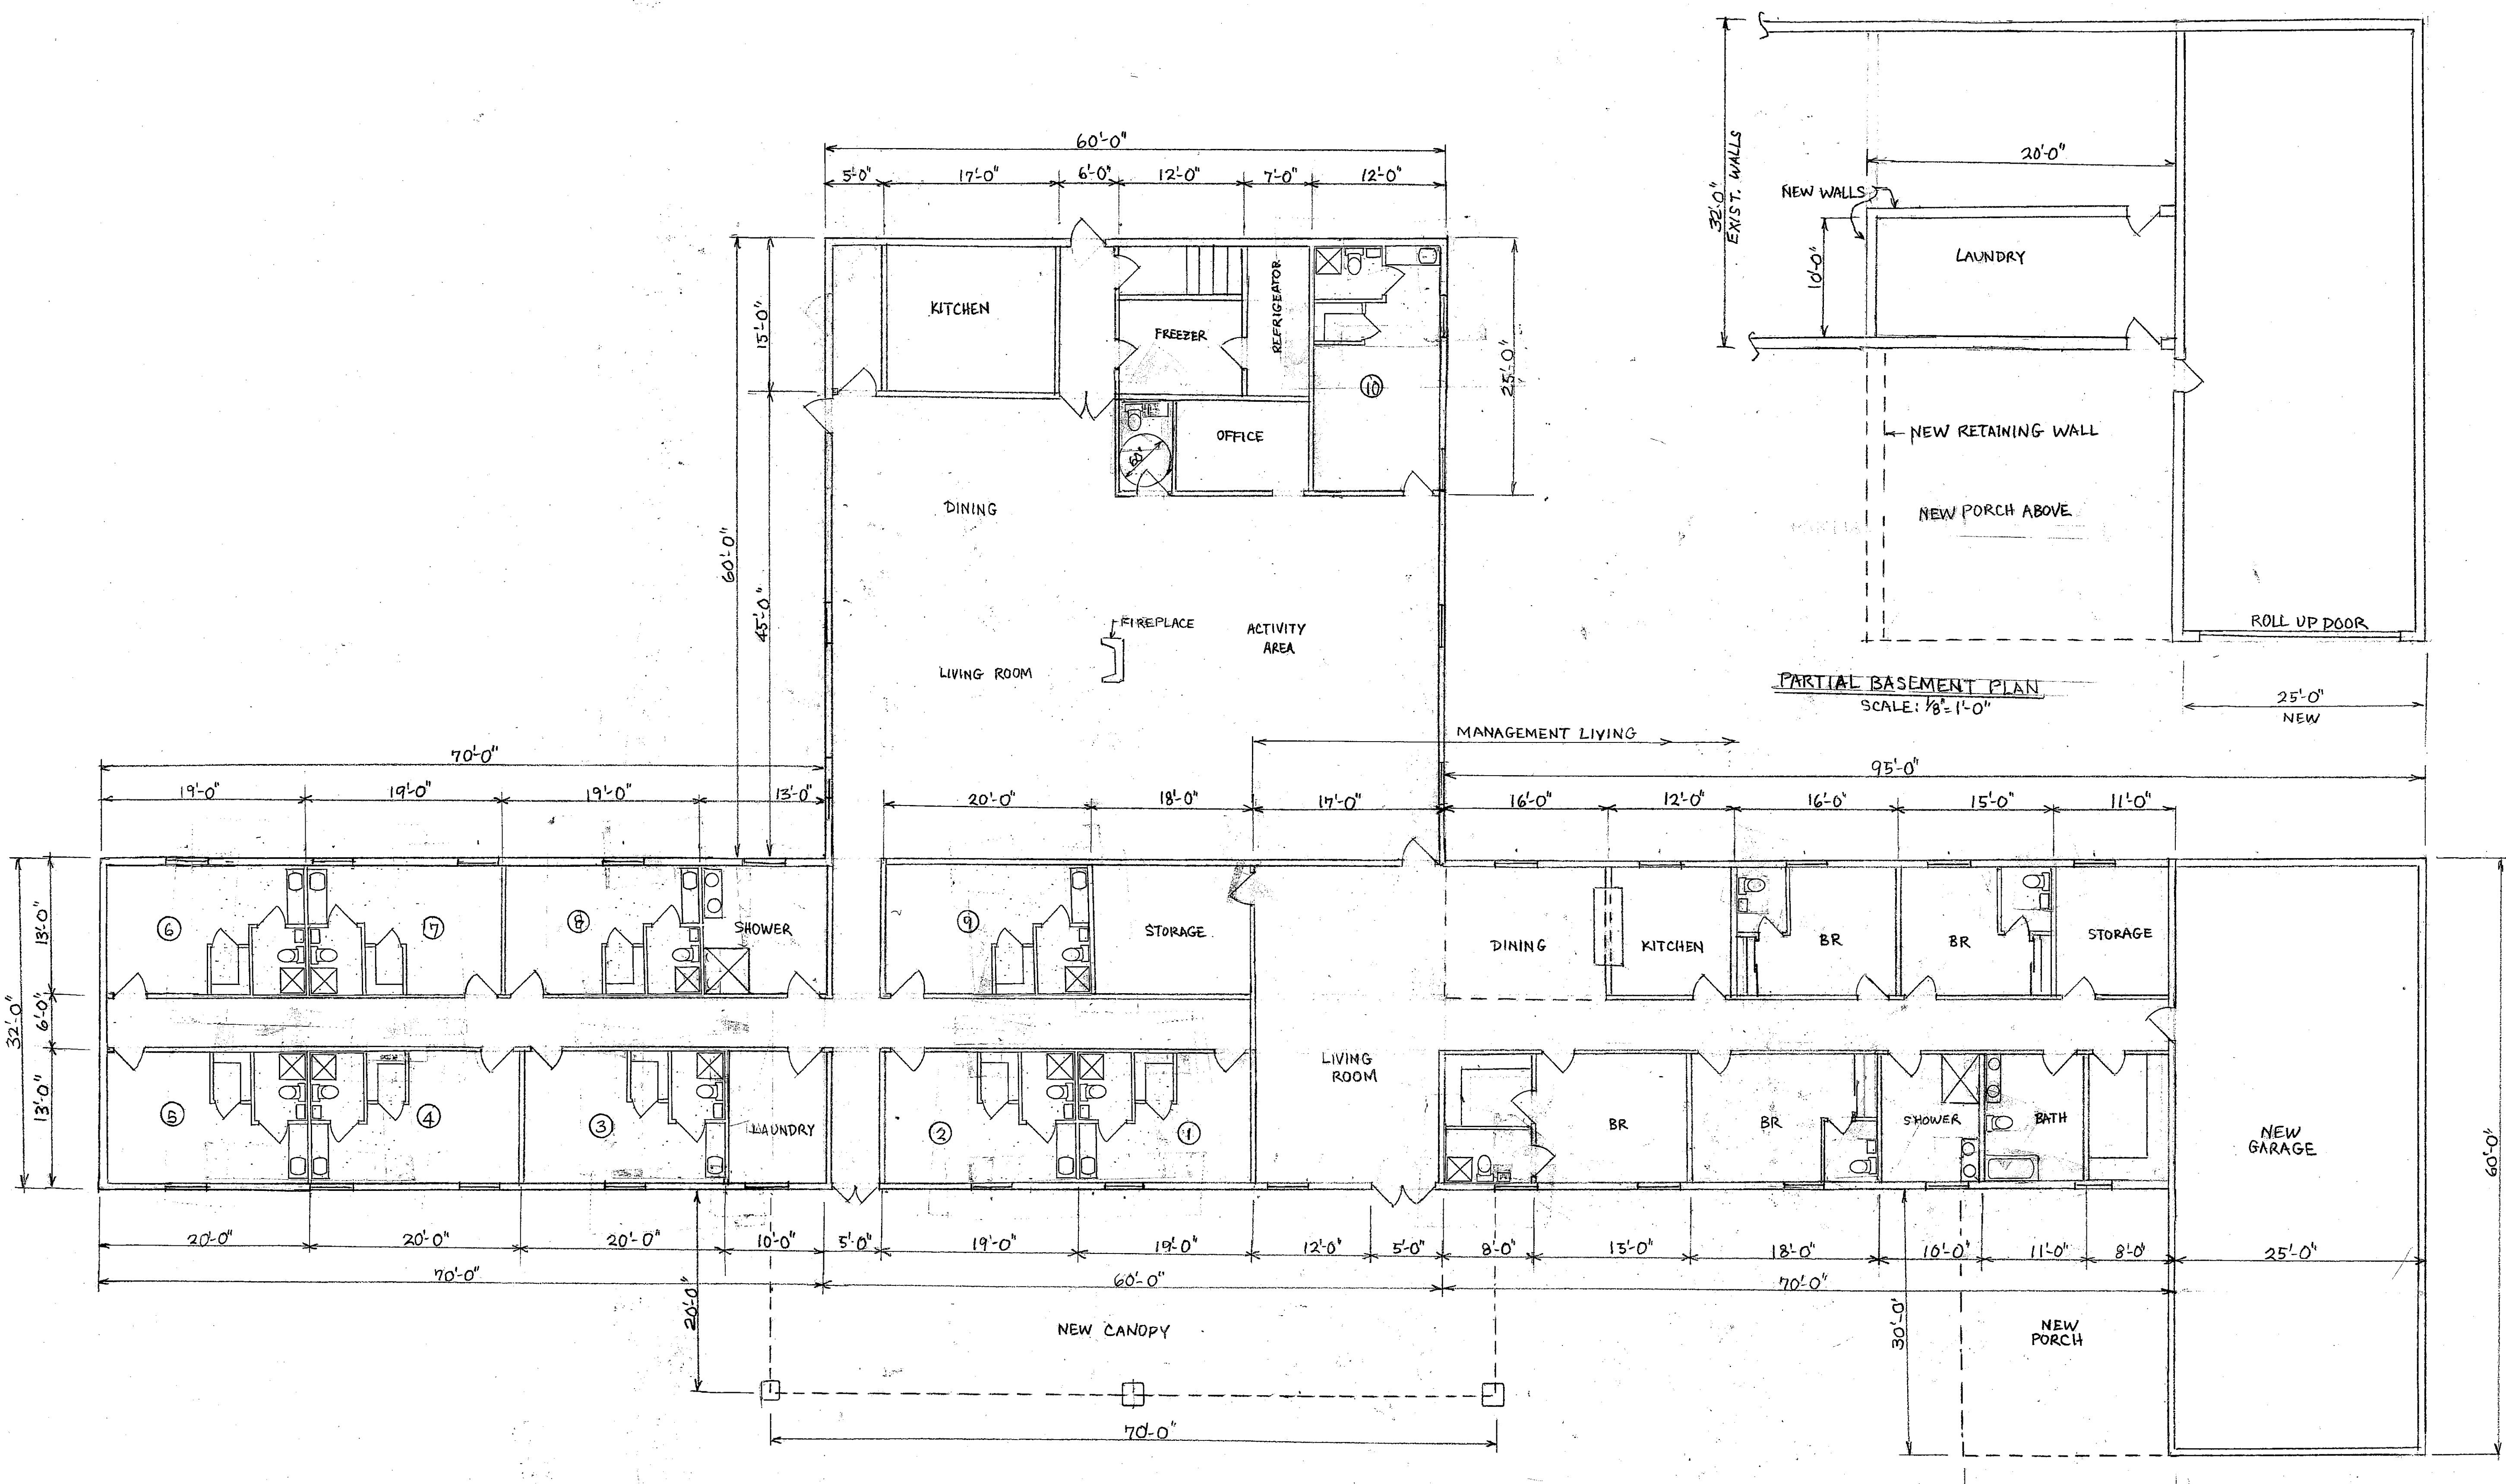

FIRST FLOOR PLAN
SCALE: 1/8" = 1'-0"

PARTIAL BASEMENT PLAN
SCALE: 1/8" = 1'-0"

BUILDING INFORMATION
 EXISTING FIRST FLOOR TOTAL SQUARE FOOTAGE: 10,000 SQ. FT.
 NEW FIRST FLOOR ADDED SQUARE FOOTAGE: 1,500 SQ. FT.
 TOTAL FIRST FLOOR SQUARE FOOTAGE: 11,500 SQ. FT.
 TOTAL ASSISTED LIVING SQUARE FOOTAGE FOR 10 ROOMS: 2809 SQ. FT.

REVISED
 7/24/12
 B-A-12-UP

R-1

ZION SENIOR LIVING 3430 ZION LANE, KNOXVILLE, TN 37931	
SCALE: 1/8" = 1'-0"	APPROVED BY: J. S. MISE
DATE: 06-25-2012	REVISED:
FLOOR PLAN RENOVATIONS EXISTING AND ADDED STRUCTURE	
JESSE S. MISE, P.E., 144 REID WATSON RD, DEER LODGE, TN 37726. PHONE: 865-689-3702	DRAWING NUMBER: A-1