



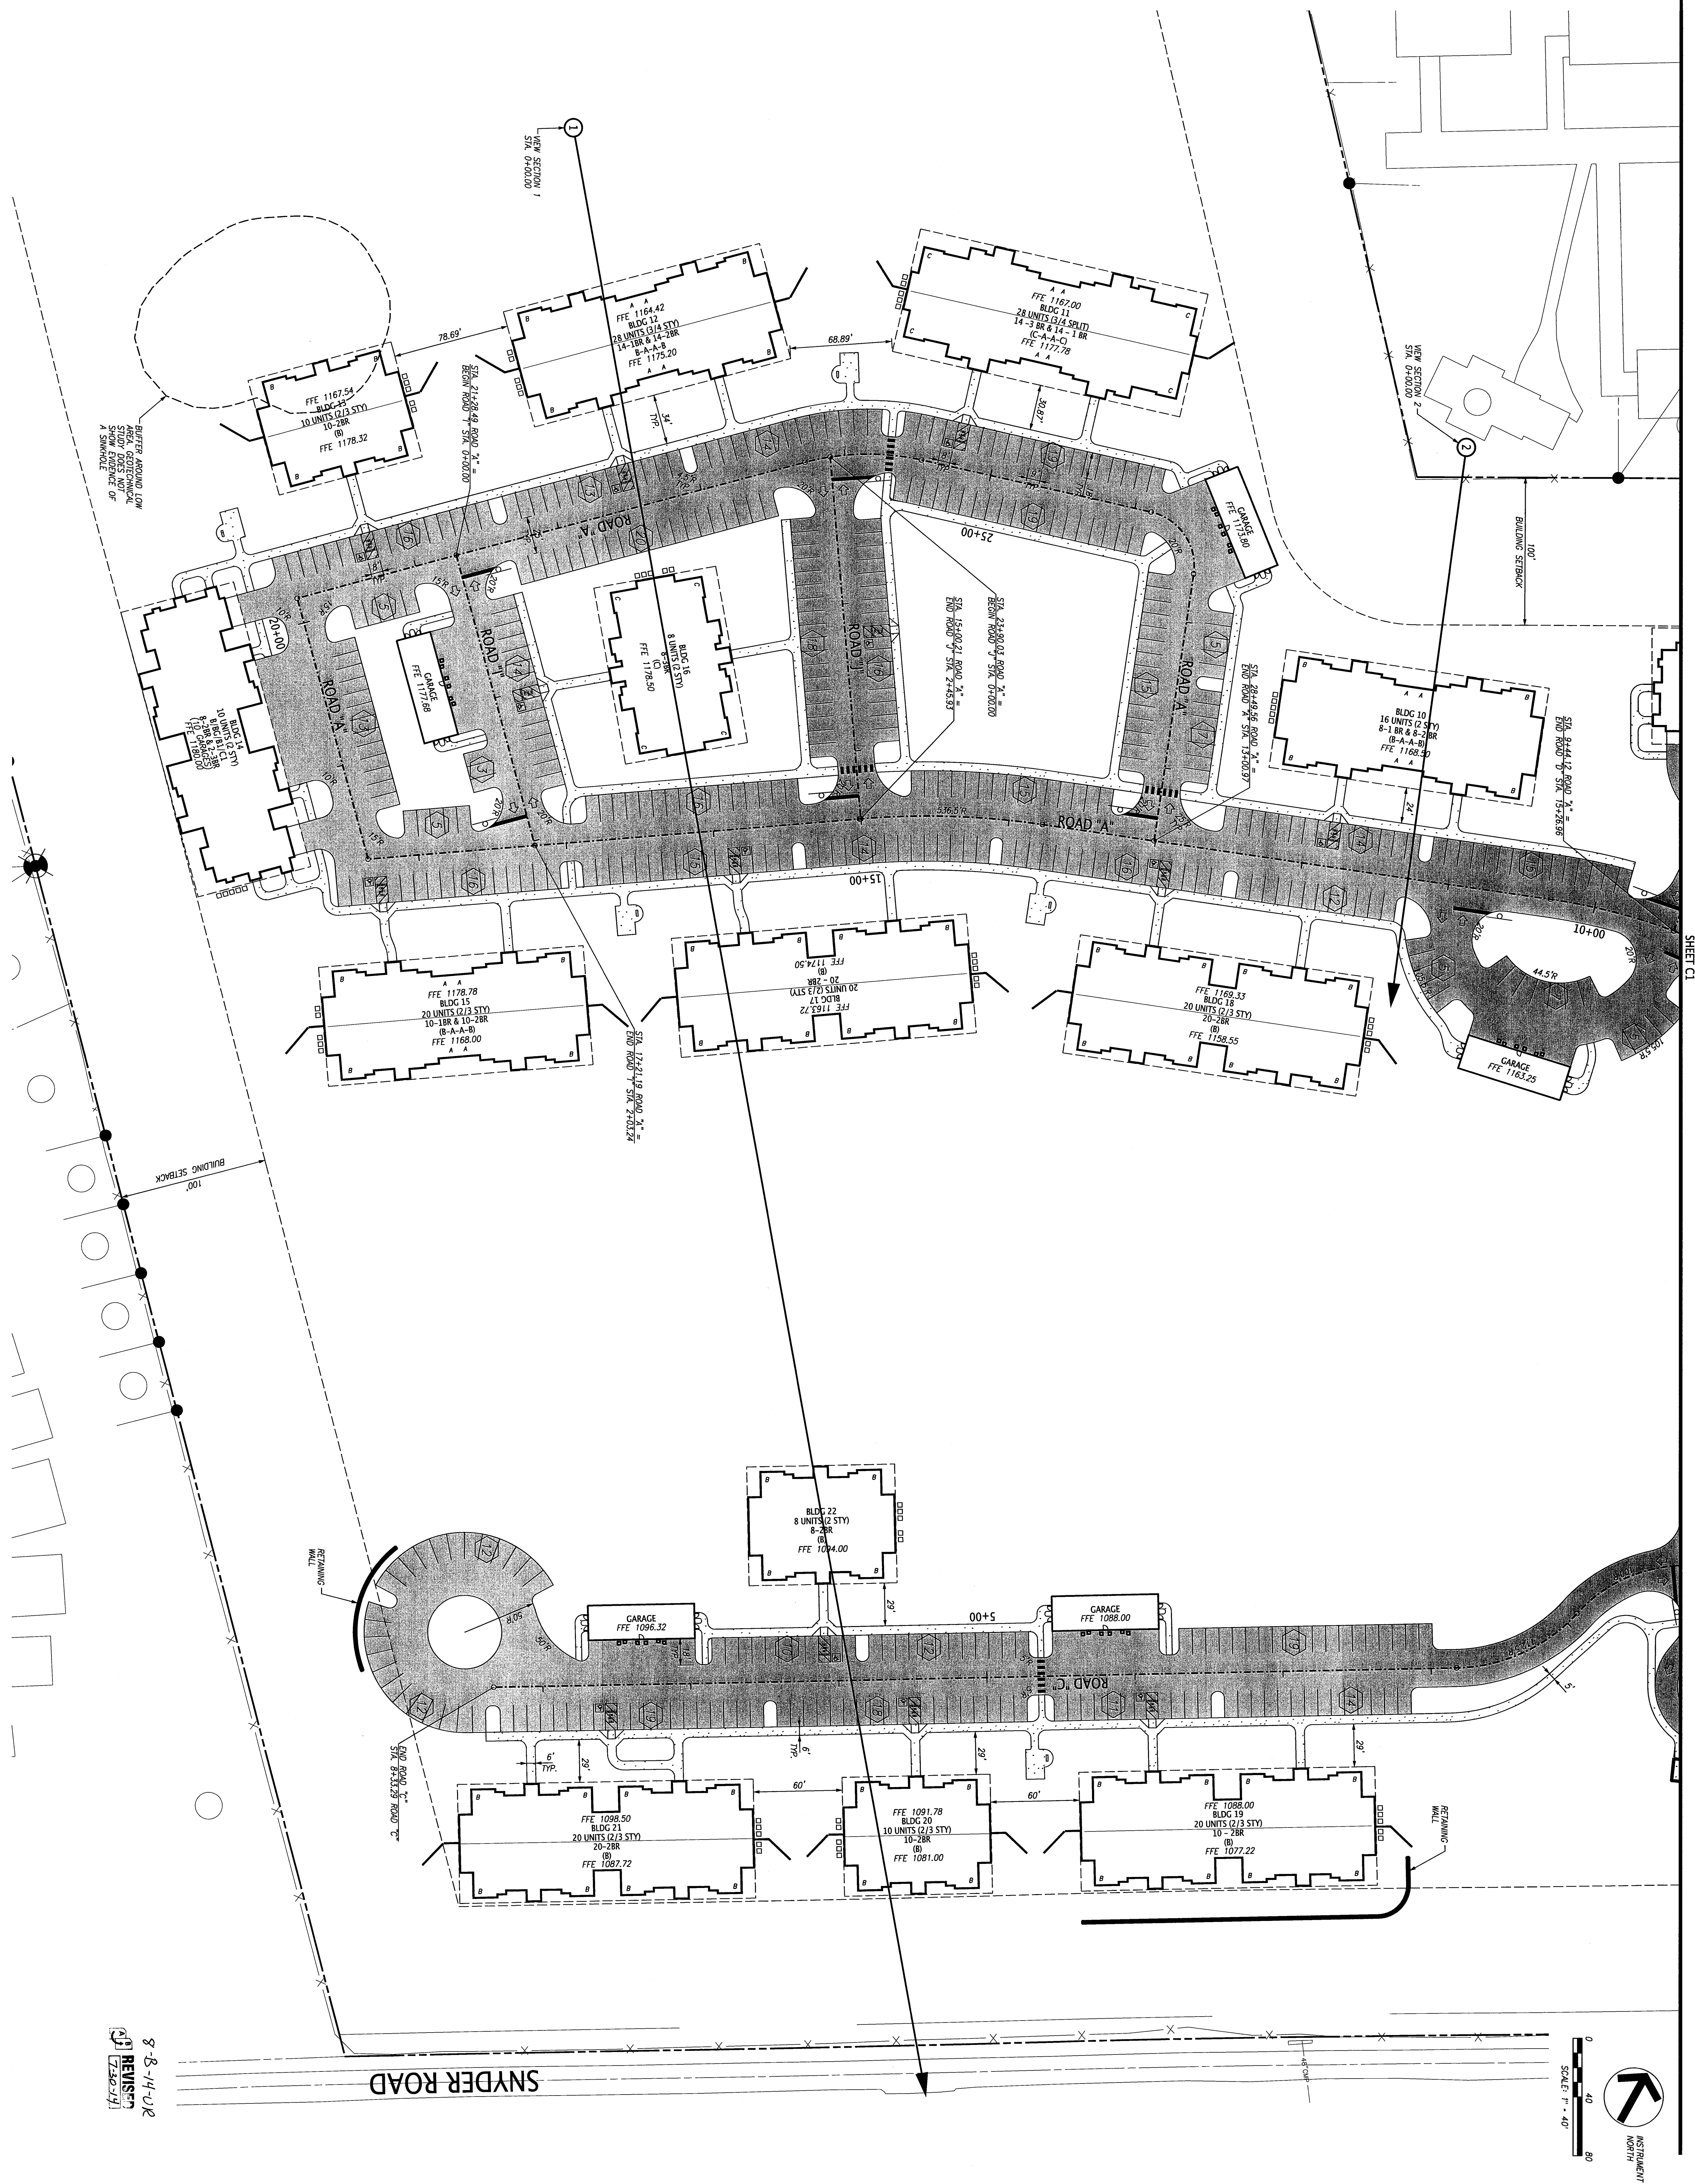

8-B-14-UR
REVISION
7-20-14

SNYDER ROAD

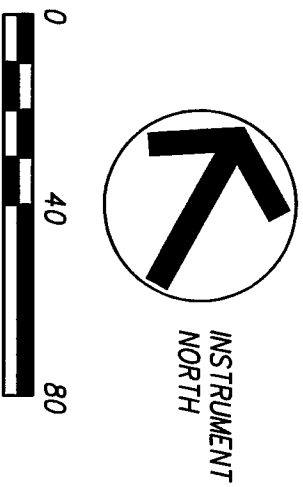

Project	PROJ. MGR.	DESIGNED BY	DRAWN BY
314.009			
Date			
07/20/14			
Scale			
1"=40'			

Sheet	No.	ISSUED FOR USE ON REVIEW	07/30/14
C2			

Revision/Issue	Date

USE ON REVIEW PLAN


GREYSTONE PROPERTIES, LLC
7206 SCHOMBURG ROAD
COLUMBUS, GA 31909
CONTACT: WILL WHITE
TELEPHONE NO.: 706.221.7101
EMAIL: WWWHITE@GREYSTONEPROPERTIES.NET

GREYSTONE FARMS
10801 SNYDER RD
KNOXVILLE, TENNESSEE 37932

PRELIMINARY
NOT FOR
CONSTRUCTION

10300 HARBOR VALLEY ROAD
SUITE 201
KNOXVILLE, TN 37932
OFFICE: 865.690.6419
FAX: 865.690.6448
www.fulghummacindoe.com

FULGUM
MACINDOE
ASSOCIATES, INC.

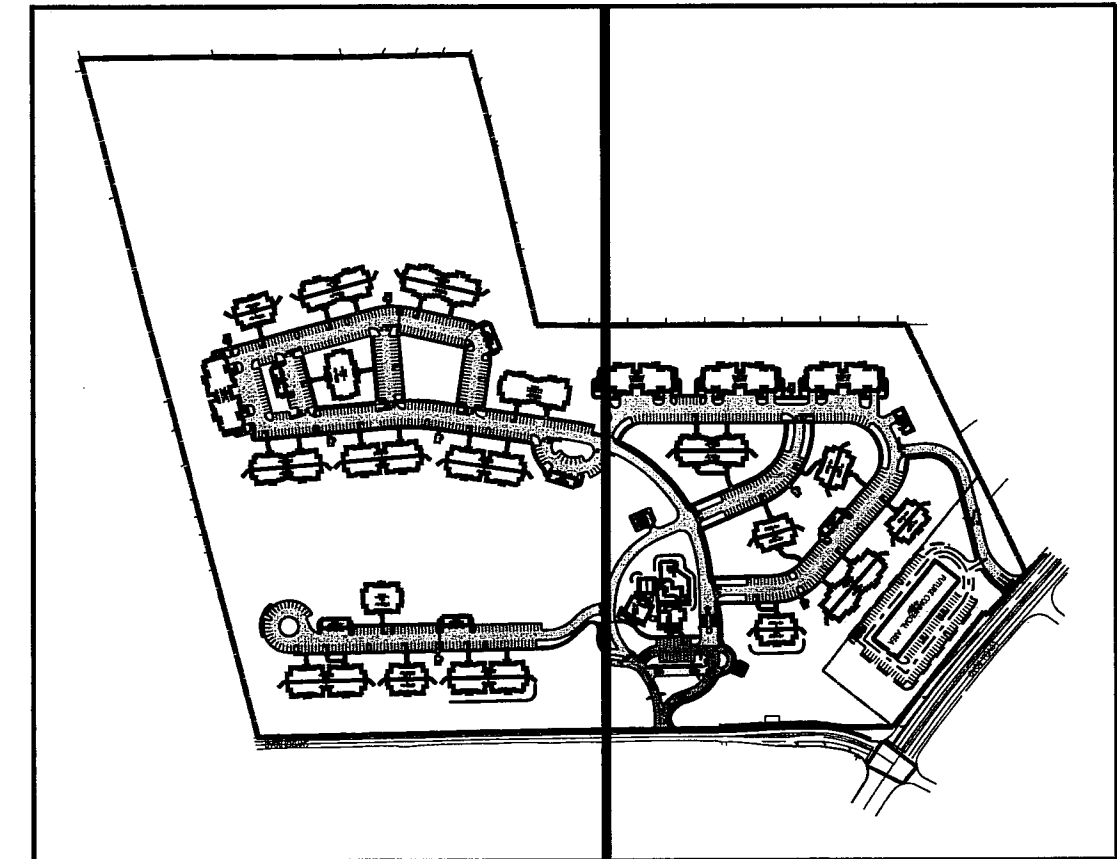



PRELIMINARY
NOT FOR
CONSTRUCTION

GREYSTONE FARMS
10801 SNYDER RD
KNOXVILLE, TENNESSEE 37932

GREYSTONE PROPERTIES, LLC
7206 SCHOMBURG ROAD
COLUMBUS, GA 31909
CONTACT: WILL WHITE
TELEPHONE NO.: 706.221.7101
EMAIL: WWHITE@GREYSTONEPROPERTIES.NET

USE ON REVIEW PLAN

Project Date 07/30/14 Scale $i' = 40'$	PROJ. MGR.		DESIGNED BY		DRAWN BY	
Sheet C1		ISSUED FOR USE ON REVIEW				07/30/14
	No.	Revision/Issue				Date

 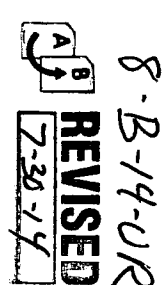

WALL HEIGHT (H)	HEIGHT
LOCATION	1'3" MAX
BUILDING 19	4' MAX
END OF ROAD C	
CUI-DE-SAC	
POOL	16' MAX
FUTURE COMMERCIAL	18' MAX

PRELIMINARY SITE GRADING & DRAINAGE PLAN


GREYSTONE PROPERTIES, LLC
7206 SCHOMBURG ROAD
COLUMBUS, GA 31909
CONTACT: WILL WHITE
TELEPHONE NO.: 706.221.7101
MAIL: WWHITE@GREYSTONEPROPERTIES.NET

GREYSTONE FARMS
10801 SNYDER RD
KNOXVILLE, TENNESSEE 37932

PRELIMINARY
NOT FOR
CONSTRUCTION

SUITE 201
10330 HARKIN VALLEY ROAD
KNOXVILLE, TN 37932
OFFICE: 865.690.6419
FAX: 865.690.6448
www.fulghummacindoe.com

FULGUM
MACINDOE
& ASSOCIATES, INC.

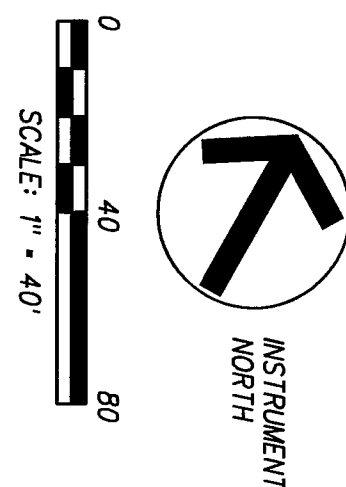



PROJECT MGR.		DESIGNED BY		DRAWN BY	
314.009					
Date		Date		Date	
07/30/14		07/30/14		07/30/14	
Scale		Scale		Scale	
1"=40'		1"=40'		1"=40'	
C4		C4		C4	
No.		Revision/Issue		Date	
1		ISSUED FOR USE ON REVIEW		07/30/14	

PRELIMINARY SITE GRADING
& DRAINAGE PLAN

GREYSTONE PROPERTIES, LLC
7206 SCHOMBURG ROAD
COLUMBUS, GA 31909
CONTACT: WILL WHITE
TELEPHONE NO.: 706.221.7101
EMAIL: WWWHITE@GREYSTONEPROPERTIES.NET


GREYSTONE FARMS
10801 SNYDER RD
KNOXVILLE, TENNESSEE 37932

PRELIMINARY
NOT FOR
CONSTRUCTION

10339 HARBIN VALLEY ROAD
SUITE 207
KNOXVILLE, TN 37932
OFFICE: 855.880.6449
FAX: 855.880.6448
www.fulghummacindoe.com

**FULGHUM
MACINDOE
ASSOCIATES, INC.**


©2014 FULGUM MACINDOE & ASSOCIATES, INC. ALL RIGHTS RESERVED. THIS DOCUMENT IS THE PROPERTY OF FULGUM MACINDOE & ASSOCIATES, INC. AND IS NOT TO BE REPRODUCED OR TRANSMITTED IN ANY FORM OR BY ANY MEANS, ELECTRONIC OR MECHANICAL, WITHOUT PERMISSION IN WRITING FROM FULGUM MACINDOE & ASSOCIATES, INC.

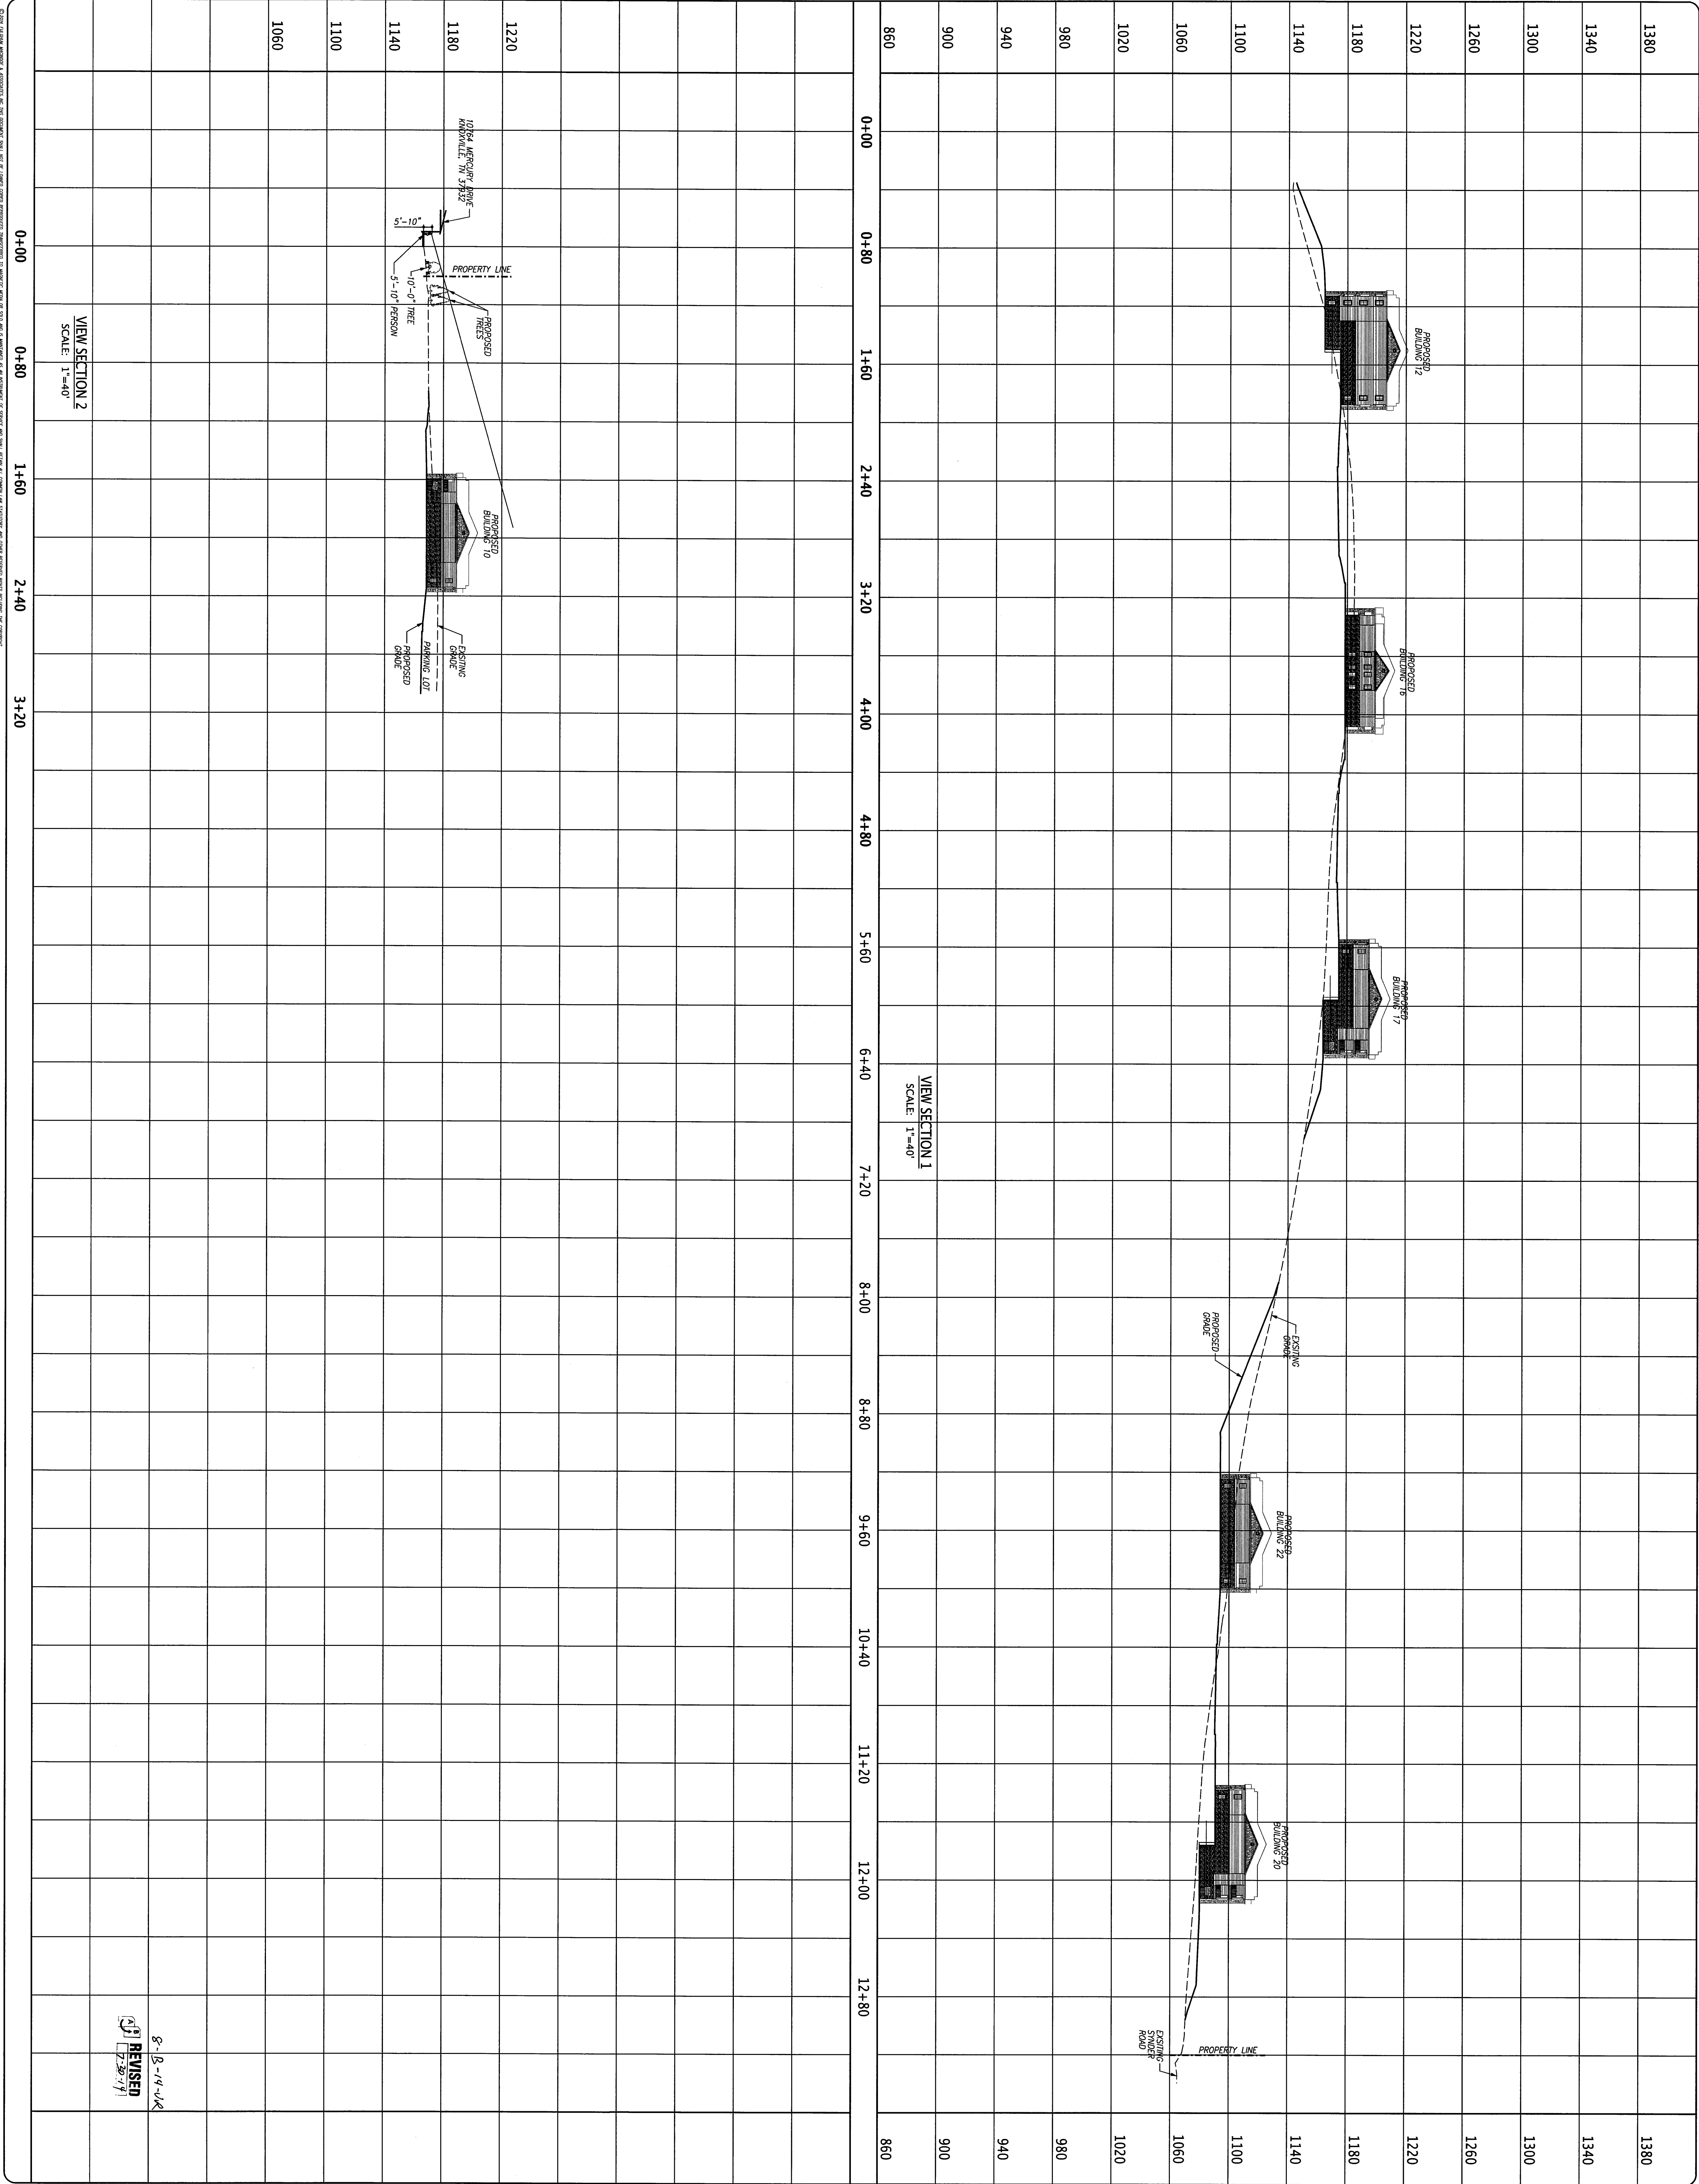

		PRELIMINARY NOT FOR CONSTRUCTION		GREYSTONE FARMS 10801 SNYDER RD KNOXVILLE, TENNESSEE 37932		GREYSTONE PROPERTIES, LLC 7206 SCHOMBURG ROAD COLUMBUS, GA 31909 CONTACT: WILL WHITE TELEPHONE NO.: 706.221.7101 EMAIL: WWHITE@GREYSTONEPROPERTIES.NET		VIEW SECTIONS		<table><tr><td>PROJ. MGR.</td><td>DESIGNED BY</td><td>DRAWN BY</td></tr><tr><td></td><td></td><td></td></tr><tr><td colspan="2">ISSUED FOR USE ON REVIEW</td><td>07/30/14</td></tr><tr><td>No.</td><td>Revision/Issue</td><td>Date</td></tr></table>		PROJ. MGR.	DESIGNED BY	DRAWN BY				ISSUED FOR USE ON REVIEW		07/30/14	No.	Revision/Issue	Date
PROJ. MGR.	DESIGNED BY	DRAWN BY																					
ISSUED FOR USE ON REVIEW		07/30/14																					
No.	Revision/Issue	Date																					
Project 314.009		Sheet		Date 07/30/14		Scale 1"=40'		C9															

- GENERAL NOTES:**

1. ALL TOPOGRAPHIC INFORMATION AS PRESENTED WAS FURNISHED TO THE LANDSCAPE ARCHITECT. PRIOR TO CONSTRUCTION, CONTRACTOR SHALL VERIFY LOCATIONS OF ALL UTILITIES AND STRUCTURES WHICH MAY OR MAY NOT BE INDICATED ON DRAWINGS. CONTRACTOR SHALL BE RESPONSIBLE FOR VERIFYING THE LOCATION OF ALL UTILITIES INCLUDING, BUT NOT LIMITED TO: WATER, SANITARY SEWER, POWER, GAS AND TELEPHONE. UTILITIES SHOWN ON THESE PLANS ARE FOR INFORMATION ONLY. CONTRACTOR SHALL VERIFY THE LOCATION OF ALL UTILITIES AND STRUCTURES PRIOR TO CONSTRUCTION. LANDSCAPE ARCHITECT ASSUMES NO RESPONSIBILITY FOR ANY UTILITY LOCATIONS. CONTRACTOR SHALL BE SOLELY RESPONSIBLE FOR ANY DAMAGE AND SHALL REPAIR DAMAGES TO ORIGINAL CONDITION AT NO EXPENSE TO OWNER.
2. MATERIALS AND WORKMANSHIP ARE SUBJECT TO INSPECTION BY THE LANDSCAPE ARCHITECT. OWNER, AND/OR GOVERNMENT AGENCIES AT ANY TIME AND PLACE BEFORE OR AFTER INSTALLATION, FOR COMPLIANCE.
3. CONTRACTOR SHALL REFER TO AND COMPLY WITH ALL NOTES AND SPECIFICATIONS IN CONTRACT.

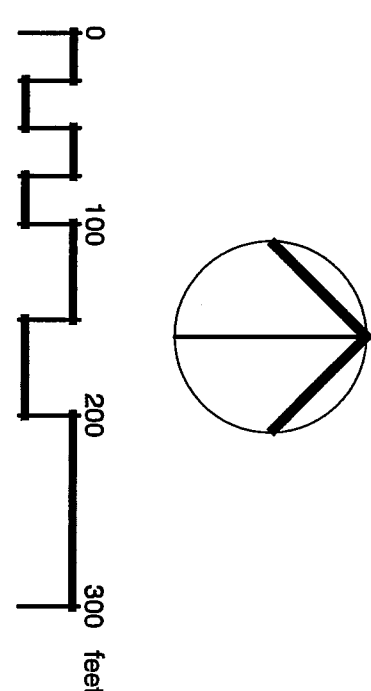

LANDSCAPE SUMMARY

TOTAL LANDSCAPE PLAN:

- 25% of new or preserved - Evergreen.
- Approximate equal number of large, medium, and small trees
- 10 large trees per acre of yard space.

BUILDINGS

- Around buildings, 50% of landscape on front.


PARKING:

- Screened from public R/W.
- Trees one large/medium per 10 parking spaces.
- Additional planting, 5% of surface parking area.
- No parking space more than 60 ft. from canopy tree.
- Interior islands, one island for every 200 ft of parking


PLANT SCHEDULE ORDINANCE

TREES	CODE	BOTANICAL NAME	COMMON NAME	CONT	CAL	QTY
	AB2	Acer buergerianum	TRIDENT MAPLE	BAB	2" Cal.	26
	AROG	Acer rubrum 'October Glory'	OCTOBER GLORY MAPLE	BAB	3" Cal.	35
	AGAB	Aamelancher x grandiflora 'Autumn Brilliance'	AUTUMN BRILLIANCE SERVICEBERRY	BAB	1.5" Cal.	45
	CB	Carpinus betulus 'Fastigiata'	EUROPEAN HORNBEAM	BAB	2.5" Cal.	32
	INRS	Ilex x 'Nellie R. Stevens'	N.R. STEVENS HOLLY	BAB	8"-10" FTG	104
	JVI	Juniperus virginiana 'Idolwild'	IDYLLWILD RED CEDAR	BAB	8" HL	76
	LX	Lagerstroemia x 'Muskogee' (single trunk)	MUSCOGEE OREENPENTILE	BAB	2" Cal.	26
	MG	Magnolia grandiflora 'Brackens Brown Beauty'	BRACKEN'S BROWN BEAUTY MAGNOLIA	BAB	8" HL FTG	6
	MGIG	Magnolia grandiflora 'Little Gem'	DWARF SOUTHERN MAGNOLIA	BAB	9"-10" FTG	91
	PS	Pinus strobus	WHITE PINE	10 Cal.		170
	QM	Quercus macrocarpa	BURR OAK	BAB	5" Cal.	6
	QP	Quercus phellos 'Hightower'	HIGHTOWER WILLOW OAK	BAB	3" Cal.	11
	QS	Quercus shumardii 'Parasche'	PANACHE SHUMARD OAK	BAB	3" Cal.	7
	TDSB	Taxodium distichum 'Shawnee Brave' TM	SHAWNEE BRAVE BALD CYPRESS	BAB	3" Cal.	5
	TS	Thuja standishii x plicata 'Green Giant'	GREEN GIANT WESTERN CEDAR	BAB	6" HL	33
	UA2	Ulmus alata	WINGED ELM	BAB	3" Cal.	16
	UPB	Ulmus parvifolia 'Boquete'	BOSQUE ELM	BAB	3" Cal.	40
	UX	Ulmus x 'Frontier'	FRONTIER ELM	BAB	2" Cal.	16


Date 07/29/14		Project 314409		PROJ. MGR. GMG		DESIGNED BY GMG		DRAWN BY MLL		OVERALL LANDSCAPE ORDINANCE PLAN	GREYSTONE PROPERTIES, LLC 7206 SCHOMBURG ROAD COLUMBUS, GA 31909 CONTACT: WILL WHITE TELEPHONE NO.: 706.221.7101 EMAIL: wwhite@greystoneproperties.net	GREYSTONE AT SNYDER ROAD 10801 SNYDER RD KNOXVILLE, TENNESSEE 37932	PRELIMINARY NOT-FOR CONSTRUCTION	10330 HADSON VALLEY ROAD SUITE 201 KNOXVILLE, TN 37932 OFFICE: 865.960.6419 FAX: 865.960.6448 www.lgfirmarchitects.com	
Scale 1"=100'		Sheet		•	•	•	•								
				•	•	•	•								
				•	•	•	•								
				•	•	•	•								
				•	•	•	•								
No.	Revision/Issue				Date										

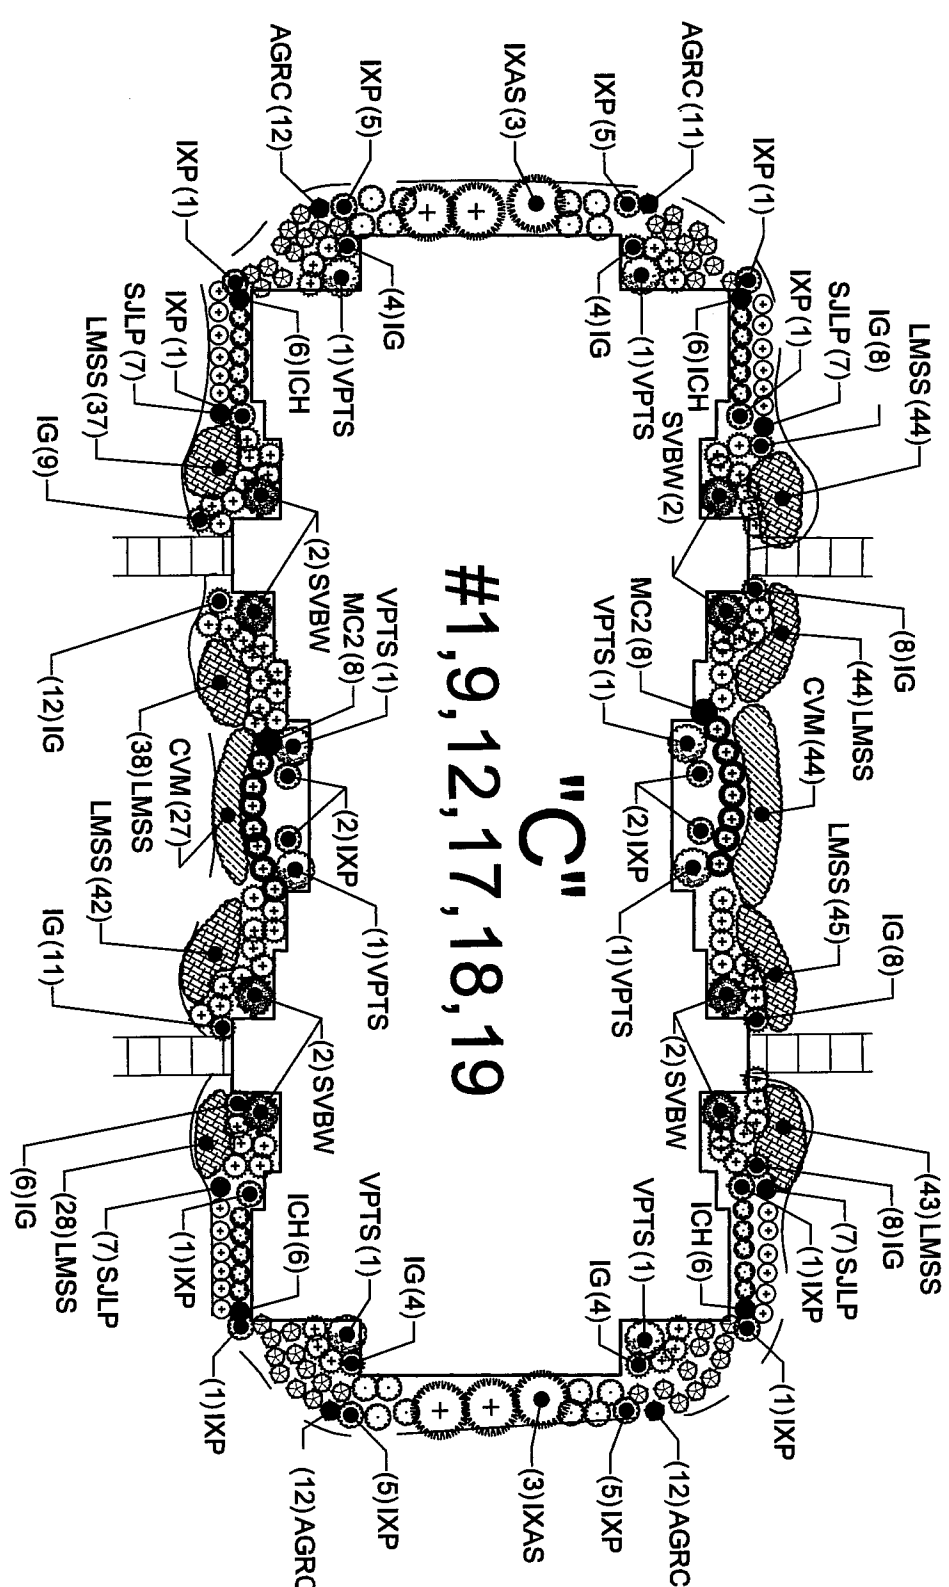

3 TYPICAL LANDSCAPE PLAN - BUILDING TYPE "C"
L2 SCALE: 1" = 30'-0"

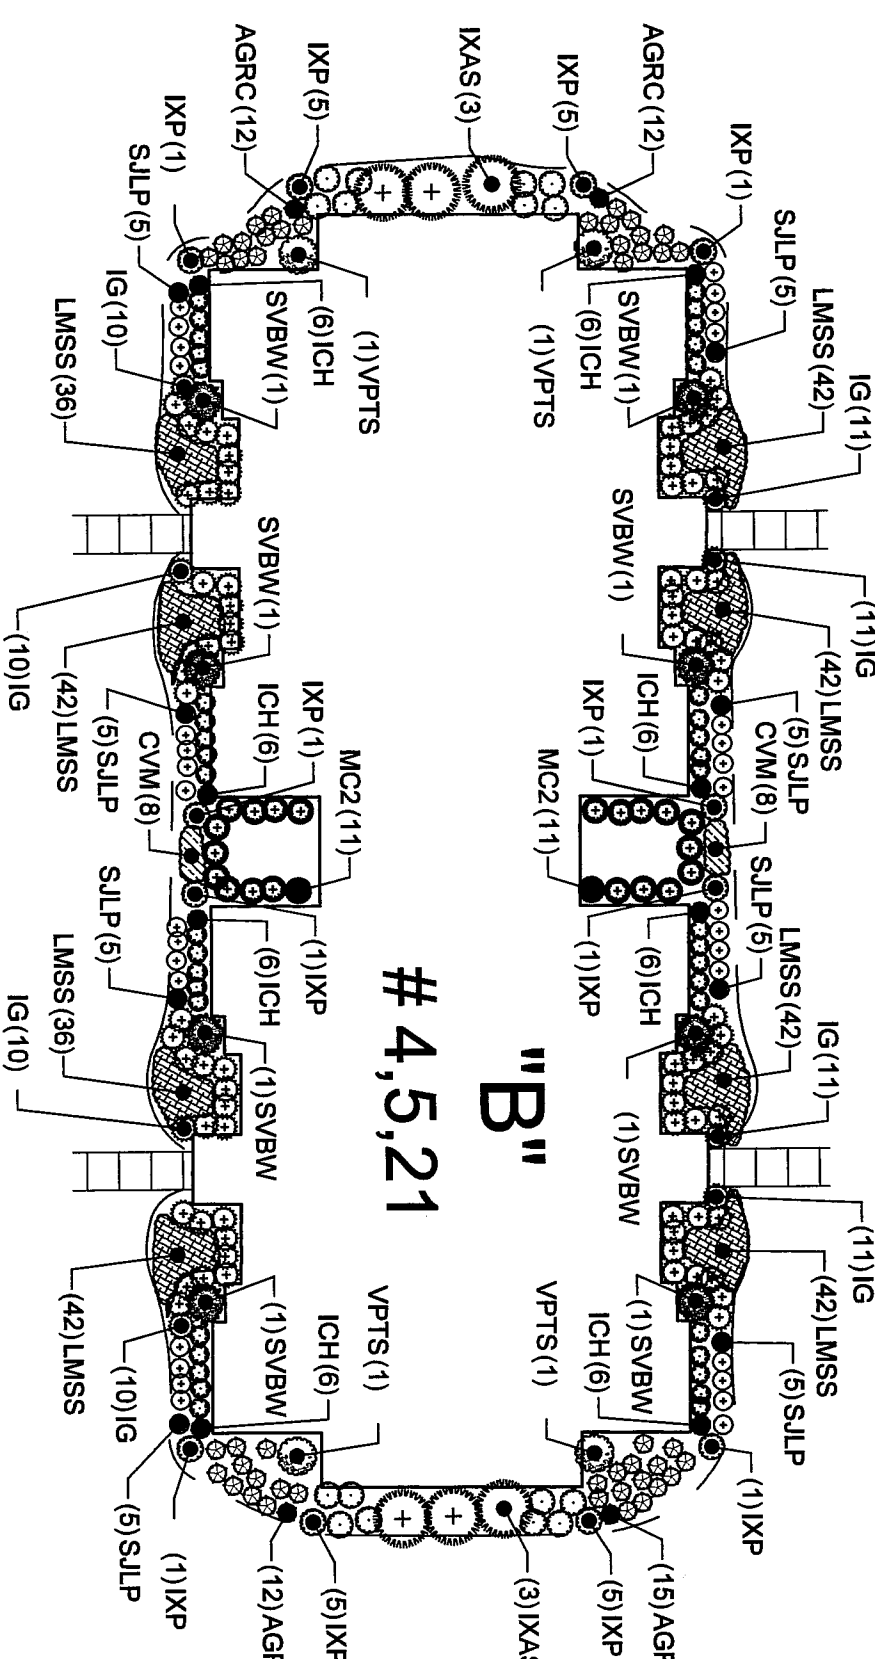

4 TYPICAL LANDSCAPE PLAN - BUILDING TYPE "D"
 L2 SCALE: 1" = 30'-0"

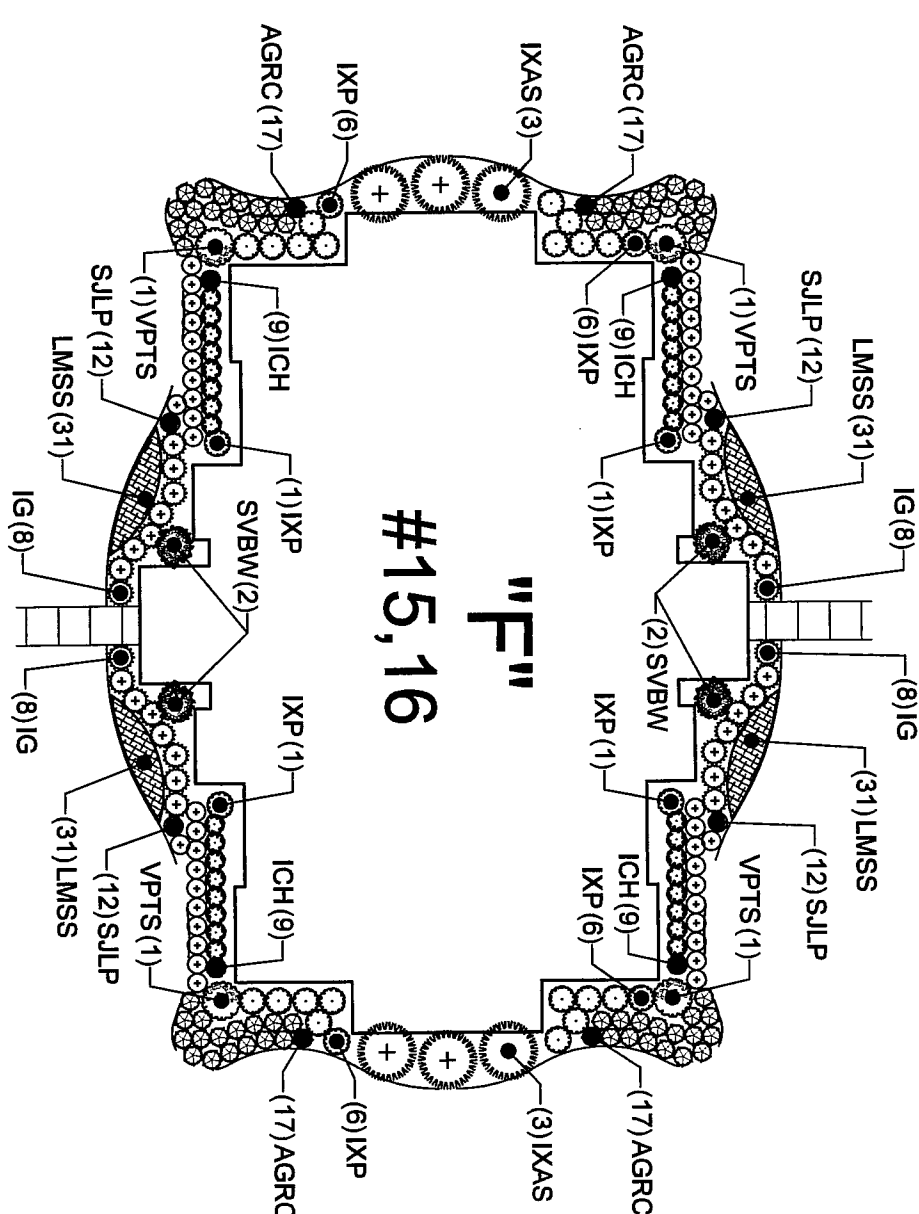

5 TYPICAL LANDSCAPE PLAN - BUILDING TYPE "E"
L2 SCALE: 1" = 30'-0"

1. ALL TOPGRAPHIC INFORMATION AS PRESENTED WAS FURNISHED TO THE LANDSCAPE ARCHITECT. PRIOR TO CONSTRUCTION, CONTRACTOR SHALL VERIFY LOCATIONS OF ALL UTILITIES AND STRUCTURES WHICH MAY OR MAY NOT BE INDICATED ON DRAWINGS. CONTRACTOR SHALL BE RESPONSIBLE FOR VERIFYING THE LOCATION OF ALL UTILITIES INCLUDING, BUT NOT LIMITED TO: WATER, SANITARY, SEWER, POWER, GAS AND TELEPHONE. UTILITIES SHOWN ON THESE PLANS ARE FOR CONTRACTOR'S CONVENIENCE ONLY. THE LANDSCAPE ARCHITECT ASSUMES NO RESPONSIBILITY TO VERIFY ALL UTILITY LOCATIONS. CONTRACTOR SHALL BE SOLELY RESPONSIBLE FOR ANY DAMAGE AND SHALL REPAIR DAMAGES TO ORIGINAL CONDITION AT NO EXPENSE TO OWNER.
2. MATERIALS AND WORKMANSHIP ARE SUBJECT TO INSPECTION BY THE LANDSCAPE ARCHITECT, OWNER, AND/OR GOVERNMENT AGENCIES AT ANY TIME AND PLACE, BEFORE OR AFTER INSTALLATION, FOR COMPLIANCE.
3. CONTRACTOR SHALL REFER TO AND COMPLY WITH ALL NOTES AND SPECIFICATIONS IN CONTRACT.


FULGUM
MACINDOE
ASSOCIATES, INC.

10330 HARDIN VALLEY ROAD
SUITE 201
KNOXVILLE, TN 37932
OFFICE: 865.690.6419
FAX: 865.690.6448
www.fulgummacindoe.com




8-B-14-U

PROJECT NO.	PROJECT NAME	PROJECT LOCATION	PROJECT DATE	DESIGNED BY		DRAWN BY		DATE
				S/F	S/F	S/F	S/F	
Project	314.009	Sheet						
Date	06/30/14							
Scale	3/32"=1'-0"							

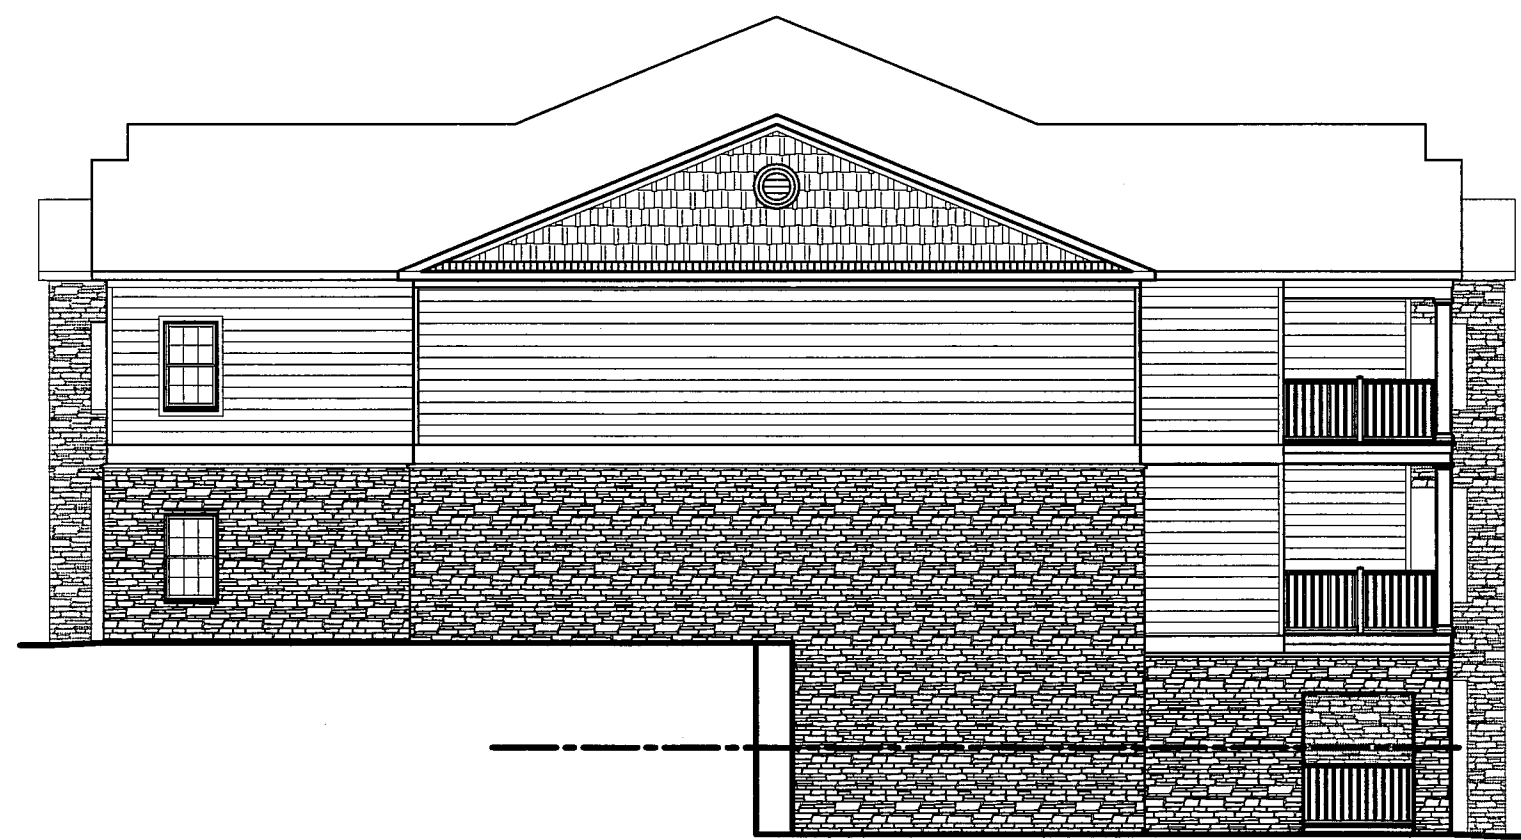


3 TYPICAL SIDE ELEVATION - BUILDINGS 4, 5, & 21
A4

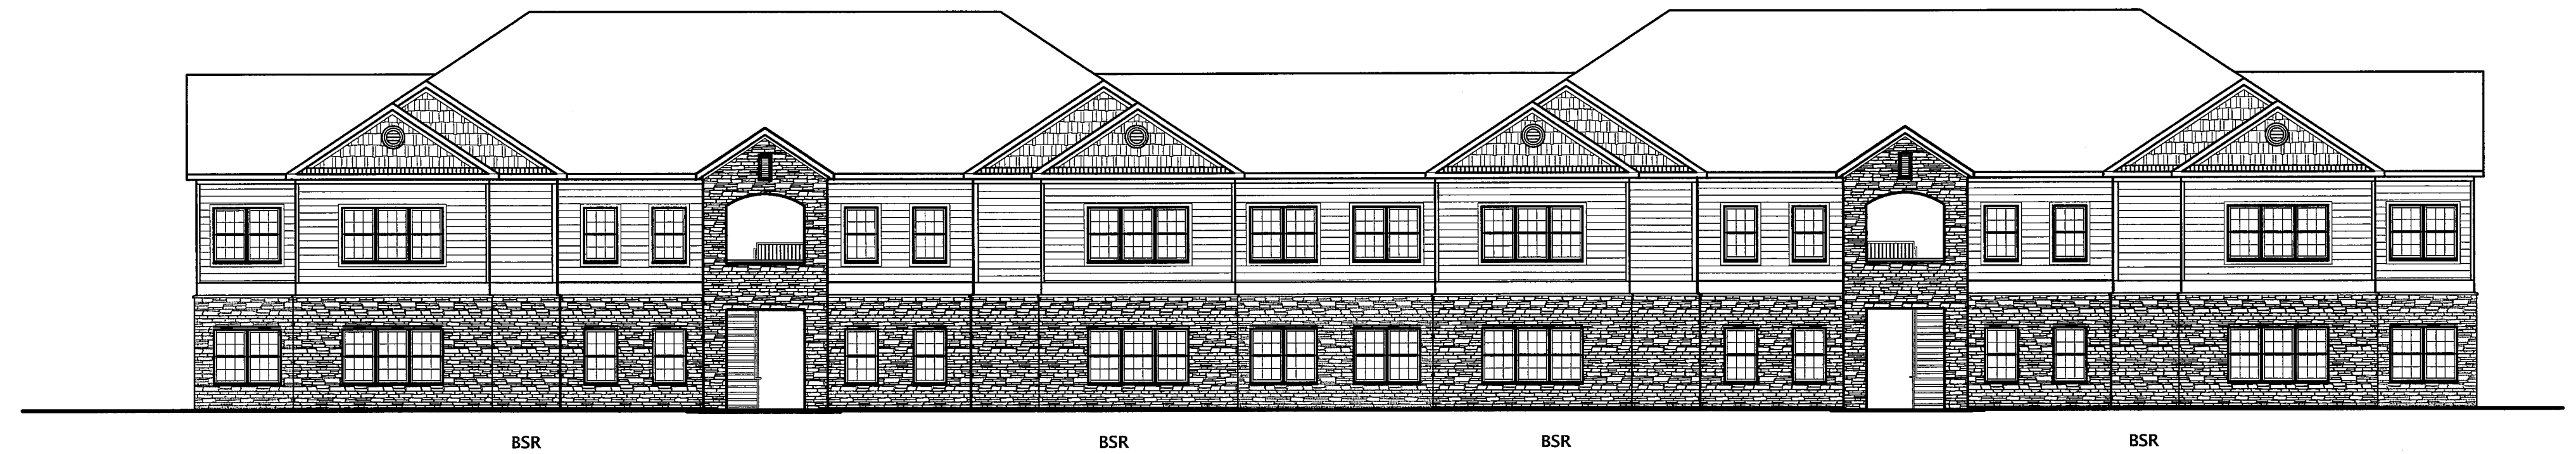

4 FRONT ELEVATION - BUILDINGS 4, 5, & 21
A4




2 REAR ELEVATION - BUILDINGS 4, 5, & 21
A4

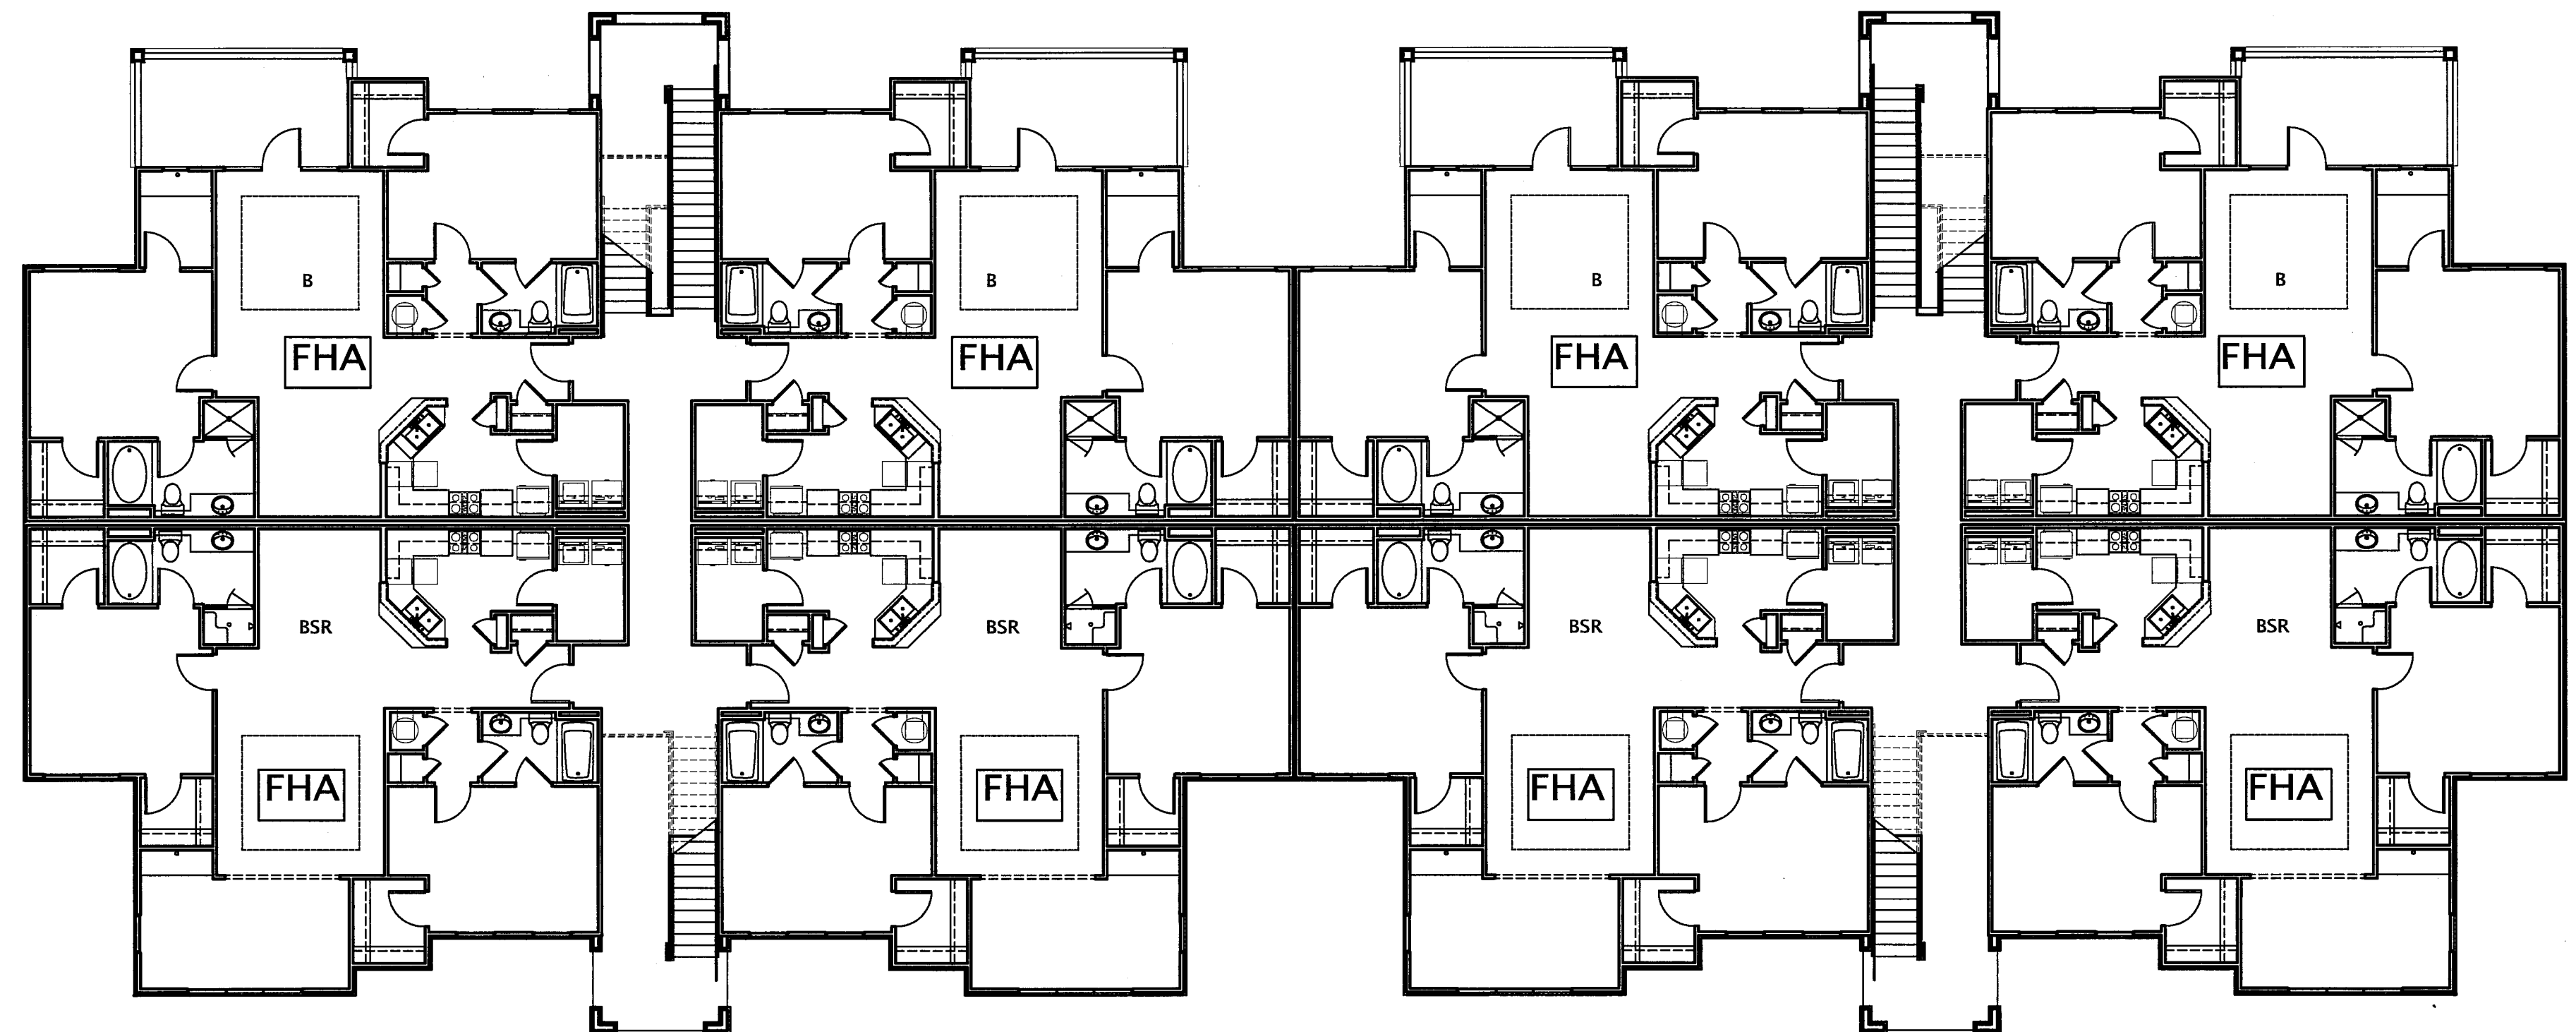


1 OVERALL PLAN - BUILDINGS 4, 5, & 21
A4

8-B-14-UR


PROJ. NO.	SF	DESIGNED BY	SF	DRAWN BY	SF	No.	Revision/Issue	Date
Project	314.009							
Date	06/30/14							
Scale	3/32"=1'-0"							
Sheet	A4							

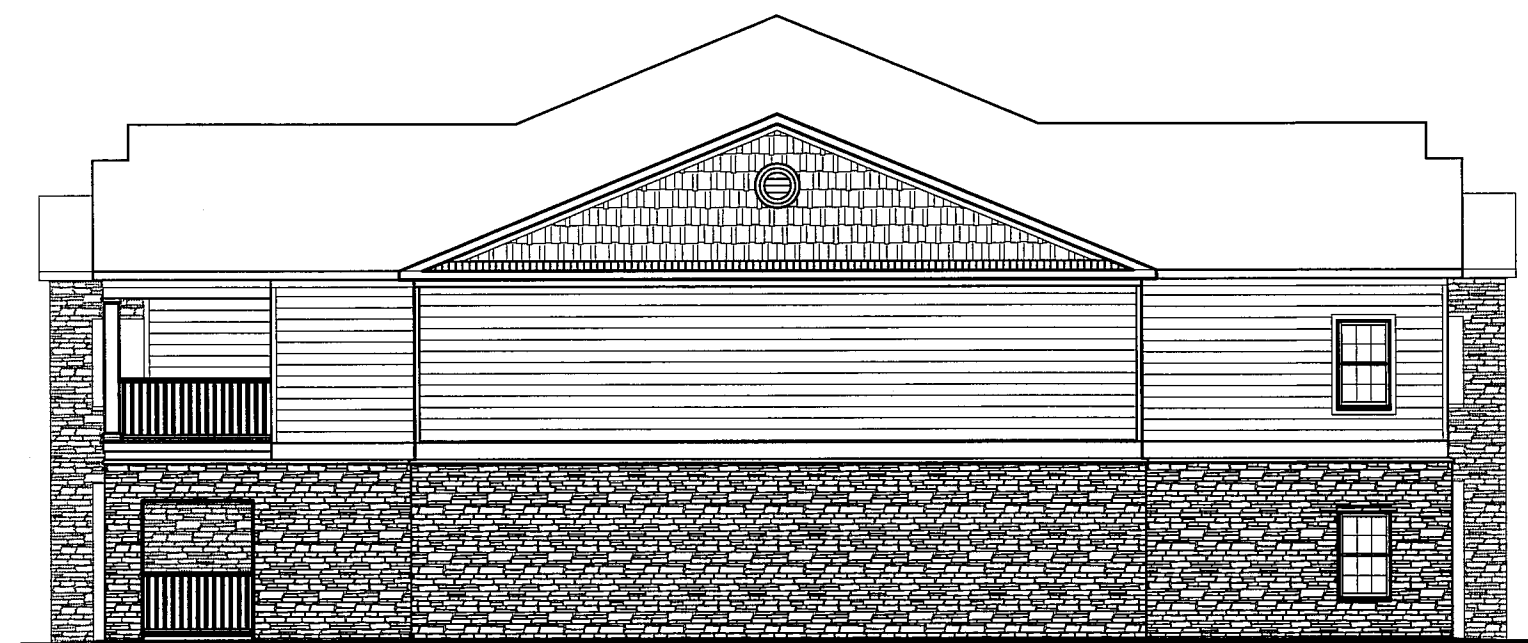


3 TYPICAL SIDE ELEVATION - BUILDING 9
A7

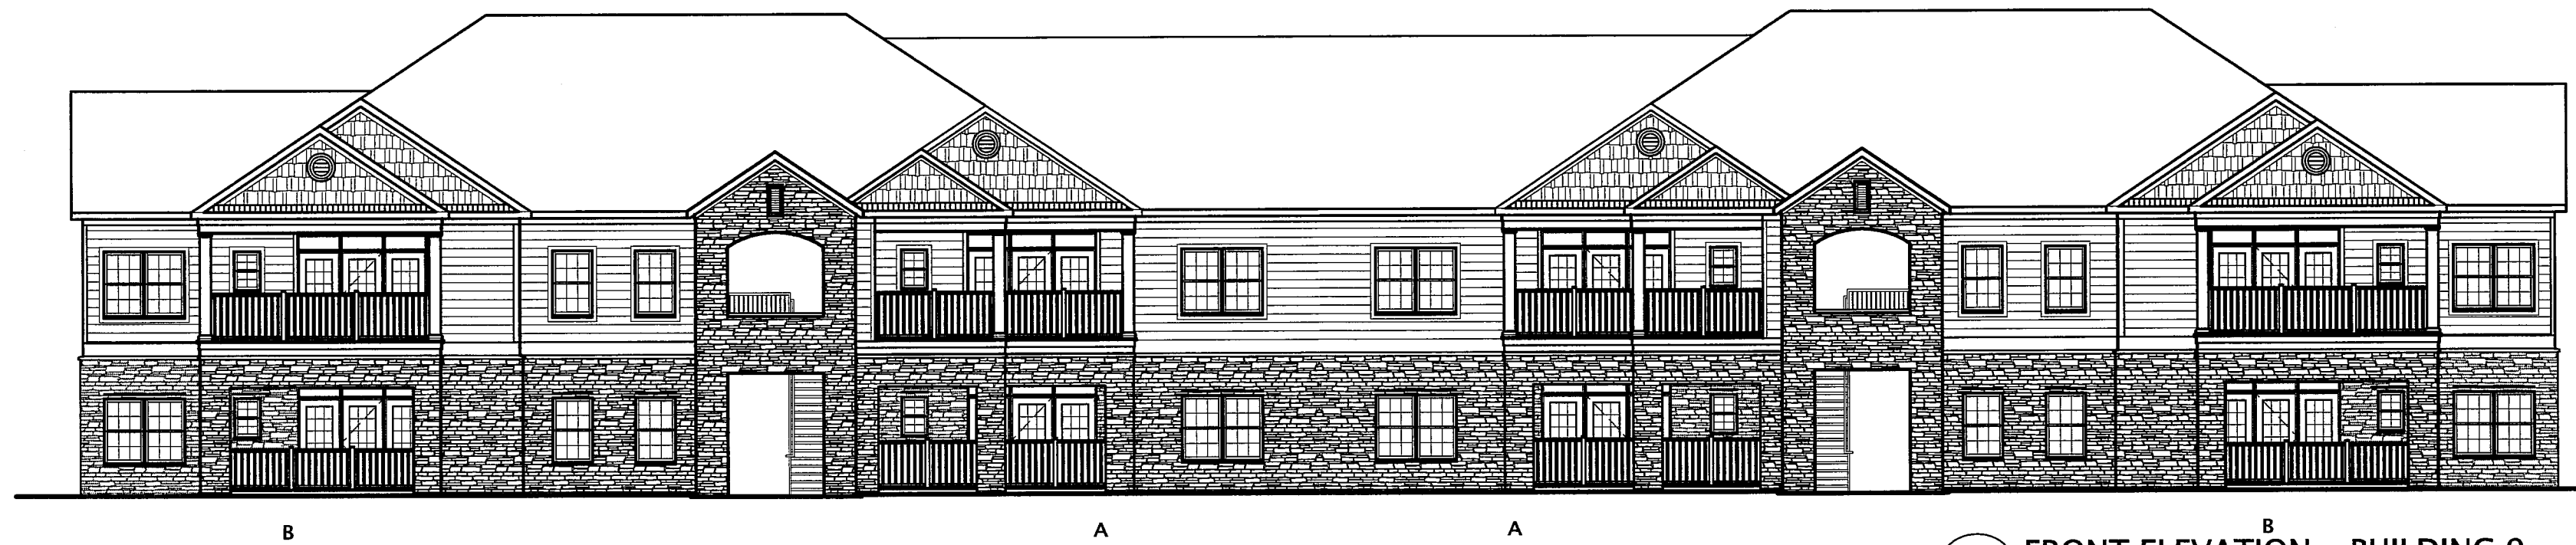

4 FRONT ELEVATION - BUILDING 9
A7

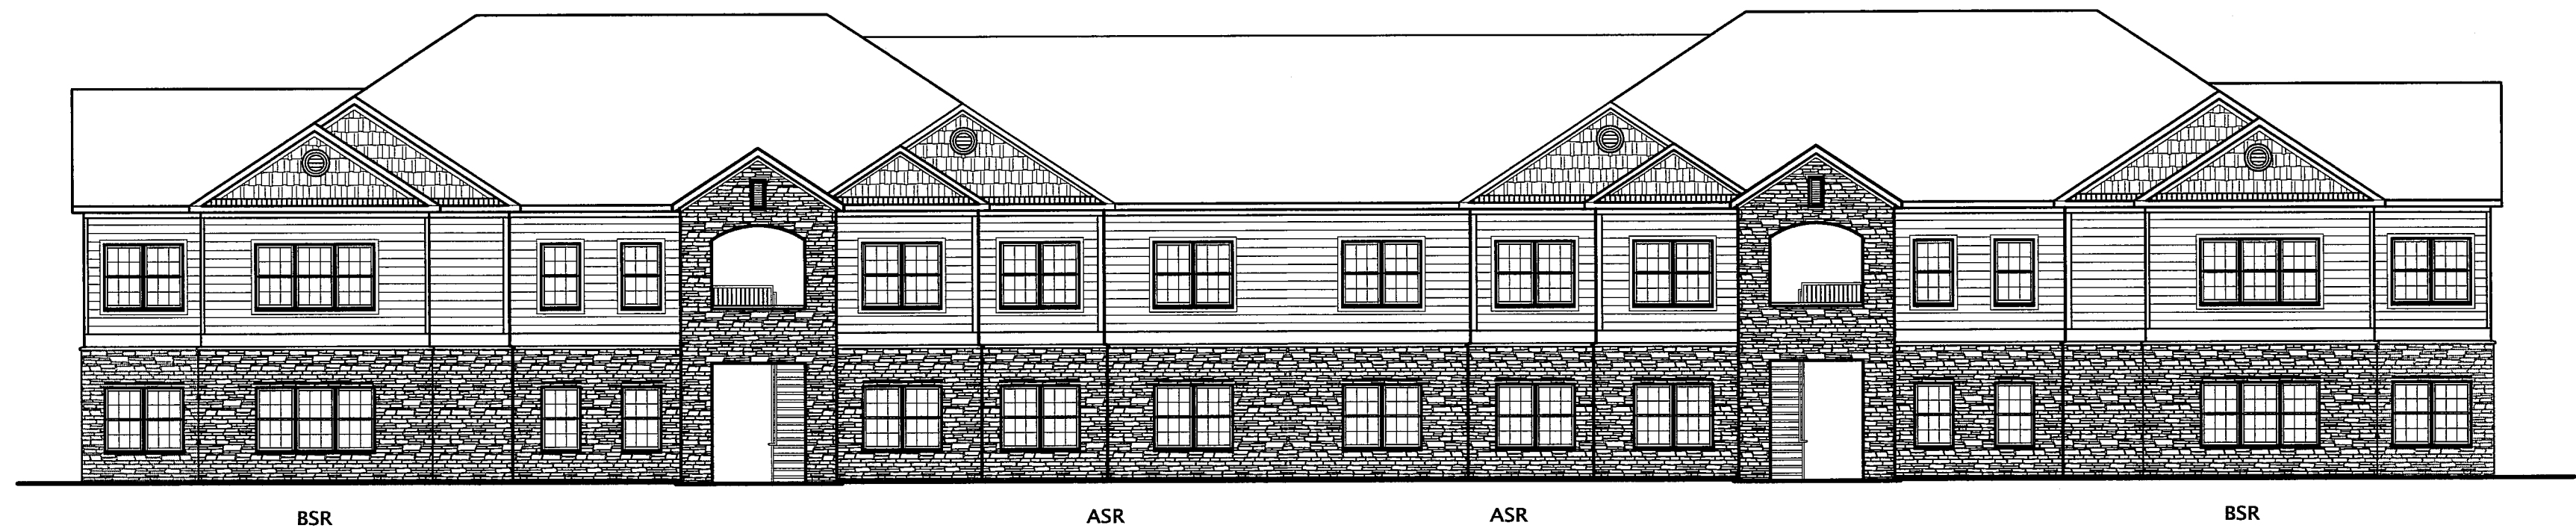

2 REAR ELEVATION - BUILDING 9
A7

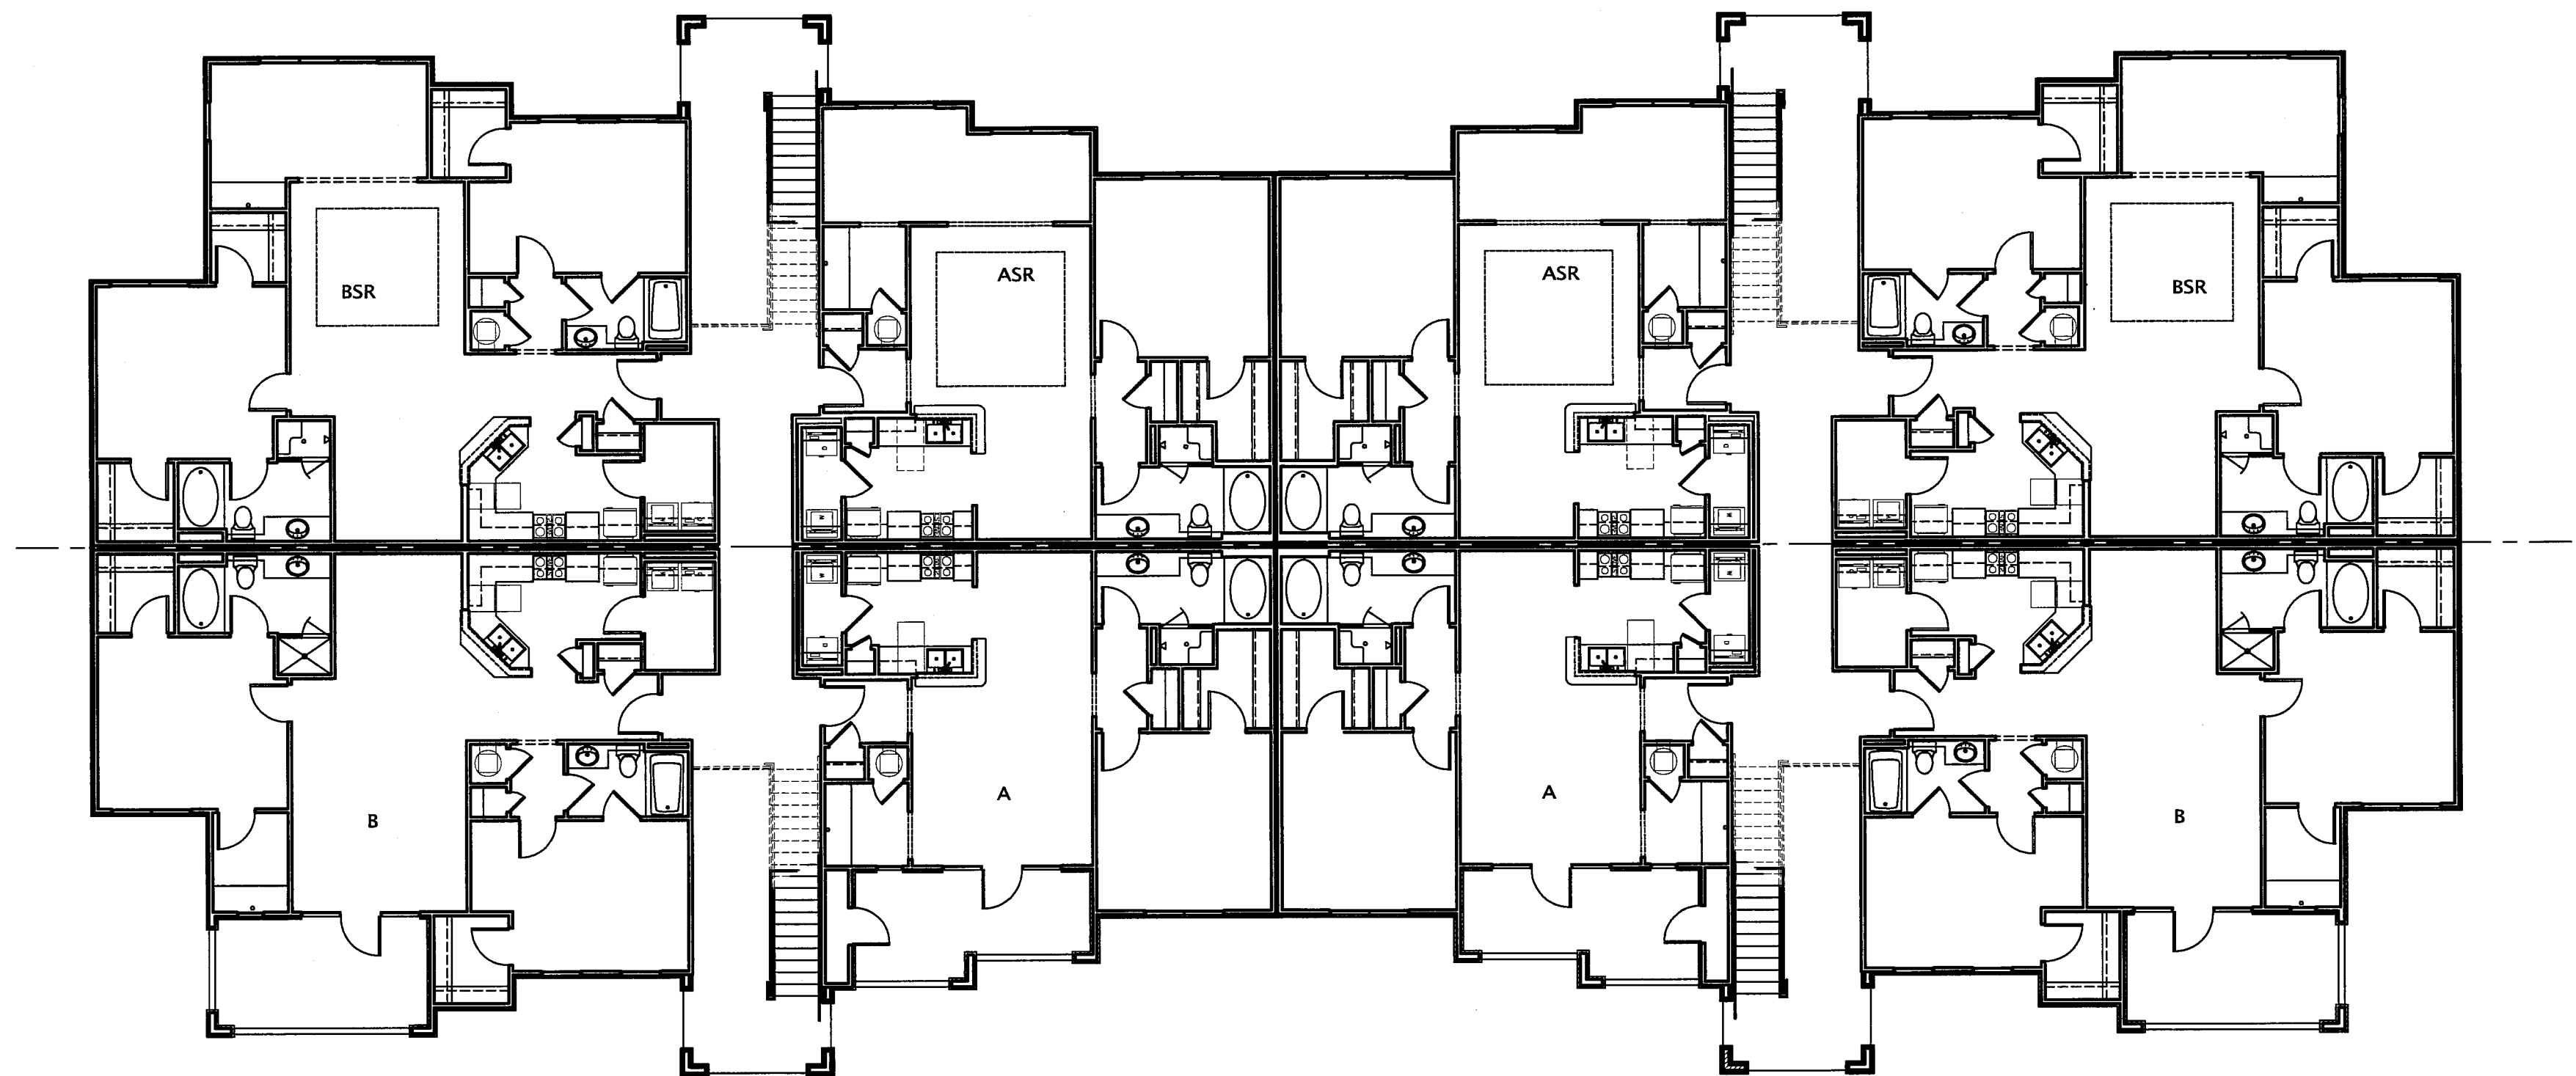

1 OVERALL PLAN - BUILDING 9
A7

8-B-14-VK

Project	Sheet	No.	Revision/Issue	Date
314.009				
06/30/14				
3/32"=1'-0"				

A7




3 TYPICAL SIDE ELEVATION - BUILDING 11
A9



1 FRONT ELEVATION - BUILDING 11
A9



2 REAR ELEVATION - BUILDING 11
A9

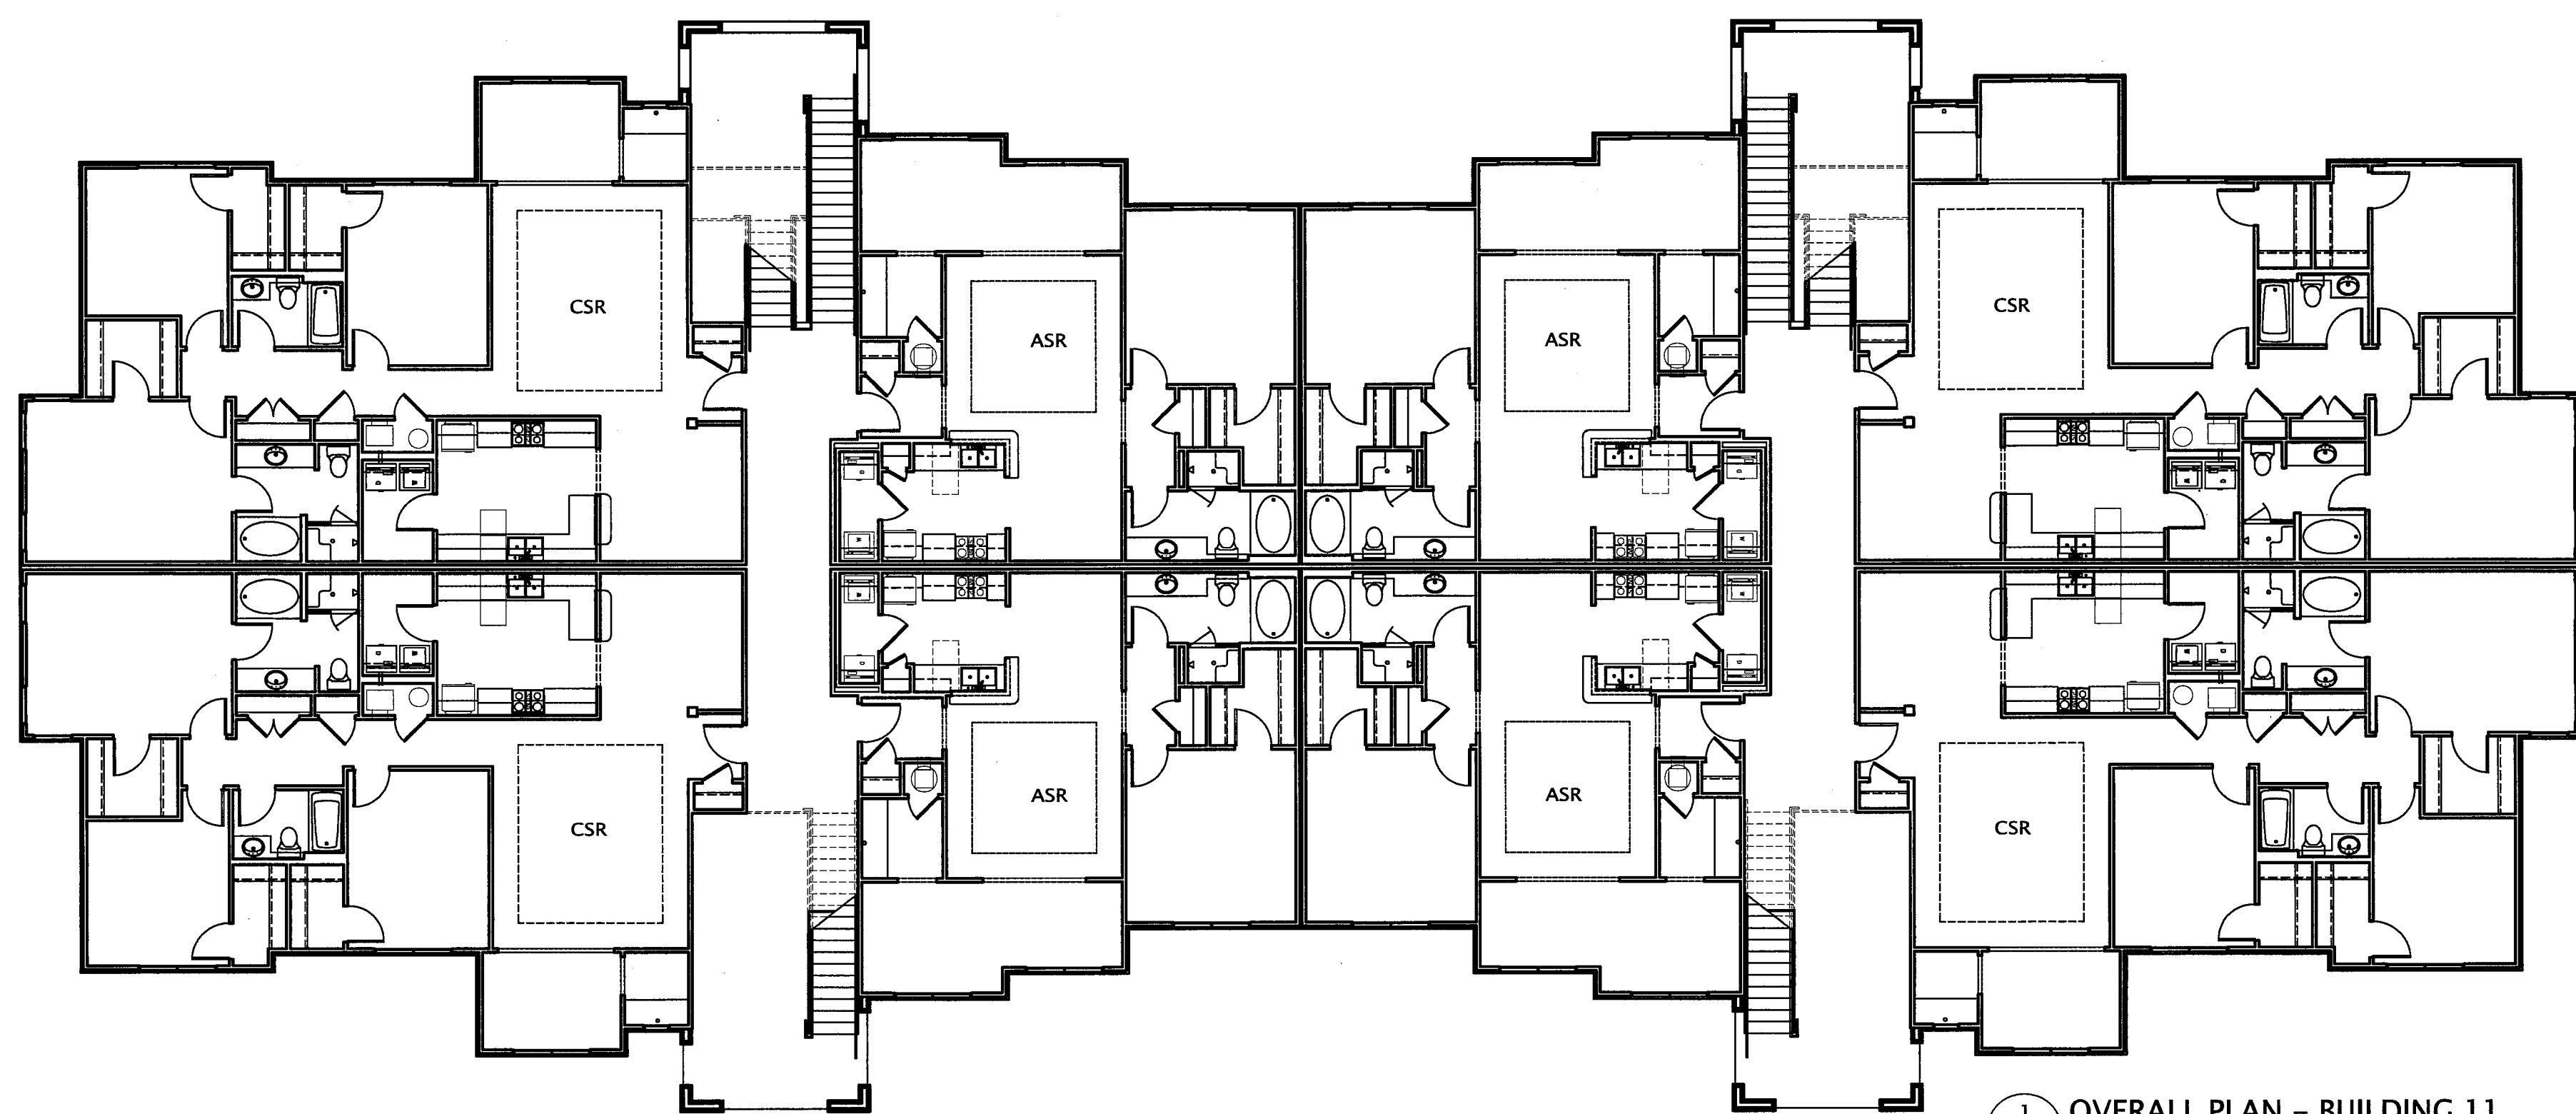

1 OVERALL PLAN - BUILDING 11
A9

8-B-14-UR

Project

314.009

Date

06/30/14

Scale

3/32"=1'-0"

Sheet

A9

PROJ. MGR.

DESIGNED BY

DRAWN BY

S/J

S/J

S/J

No.

Revision/Issue

Date

GREYSTONE PROPERTIES, LLC

7206 SCHOMBURG ROAD

COLUMBUS, GA 31909

CONTACT: WILL WHITE

TELEPHONE NO.: 706.327.0268

EMAIL: wwhite@greystoneproperties.net

GREYSTONE AT SNYDER ROAD

10801 SNYDER RD

KNOXVILLE, TENNESSEE 37932

PRELIMINARY

NOT FOR

CONSTRUCTION

barnes | gibson | patel

A R C H I T E C T S

1345 warren williams rd. | columbus, georgia 31901

studiobgp.com 706.453.8142




3 TYPICAL SIDE ELEVATION - BUILDING 15
A11



4 FRONT ELEVATION - BUILDING 15
A11



2 REAR ELEVATION - BUILDING 15
A11

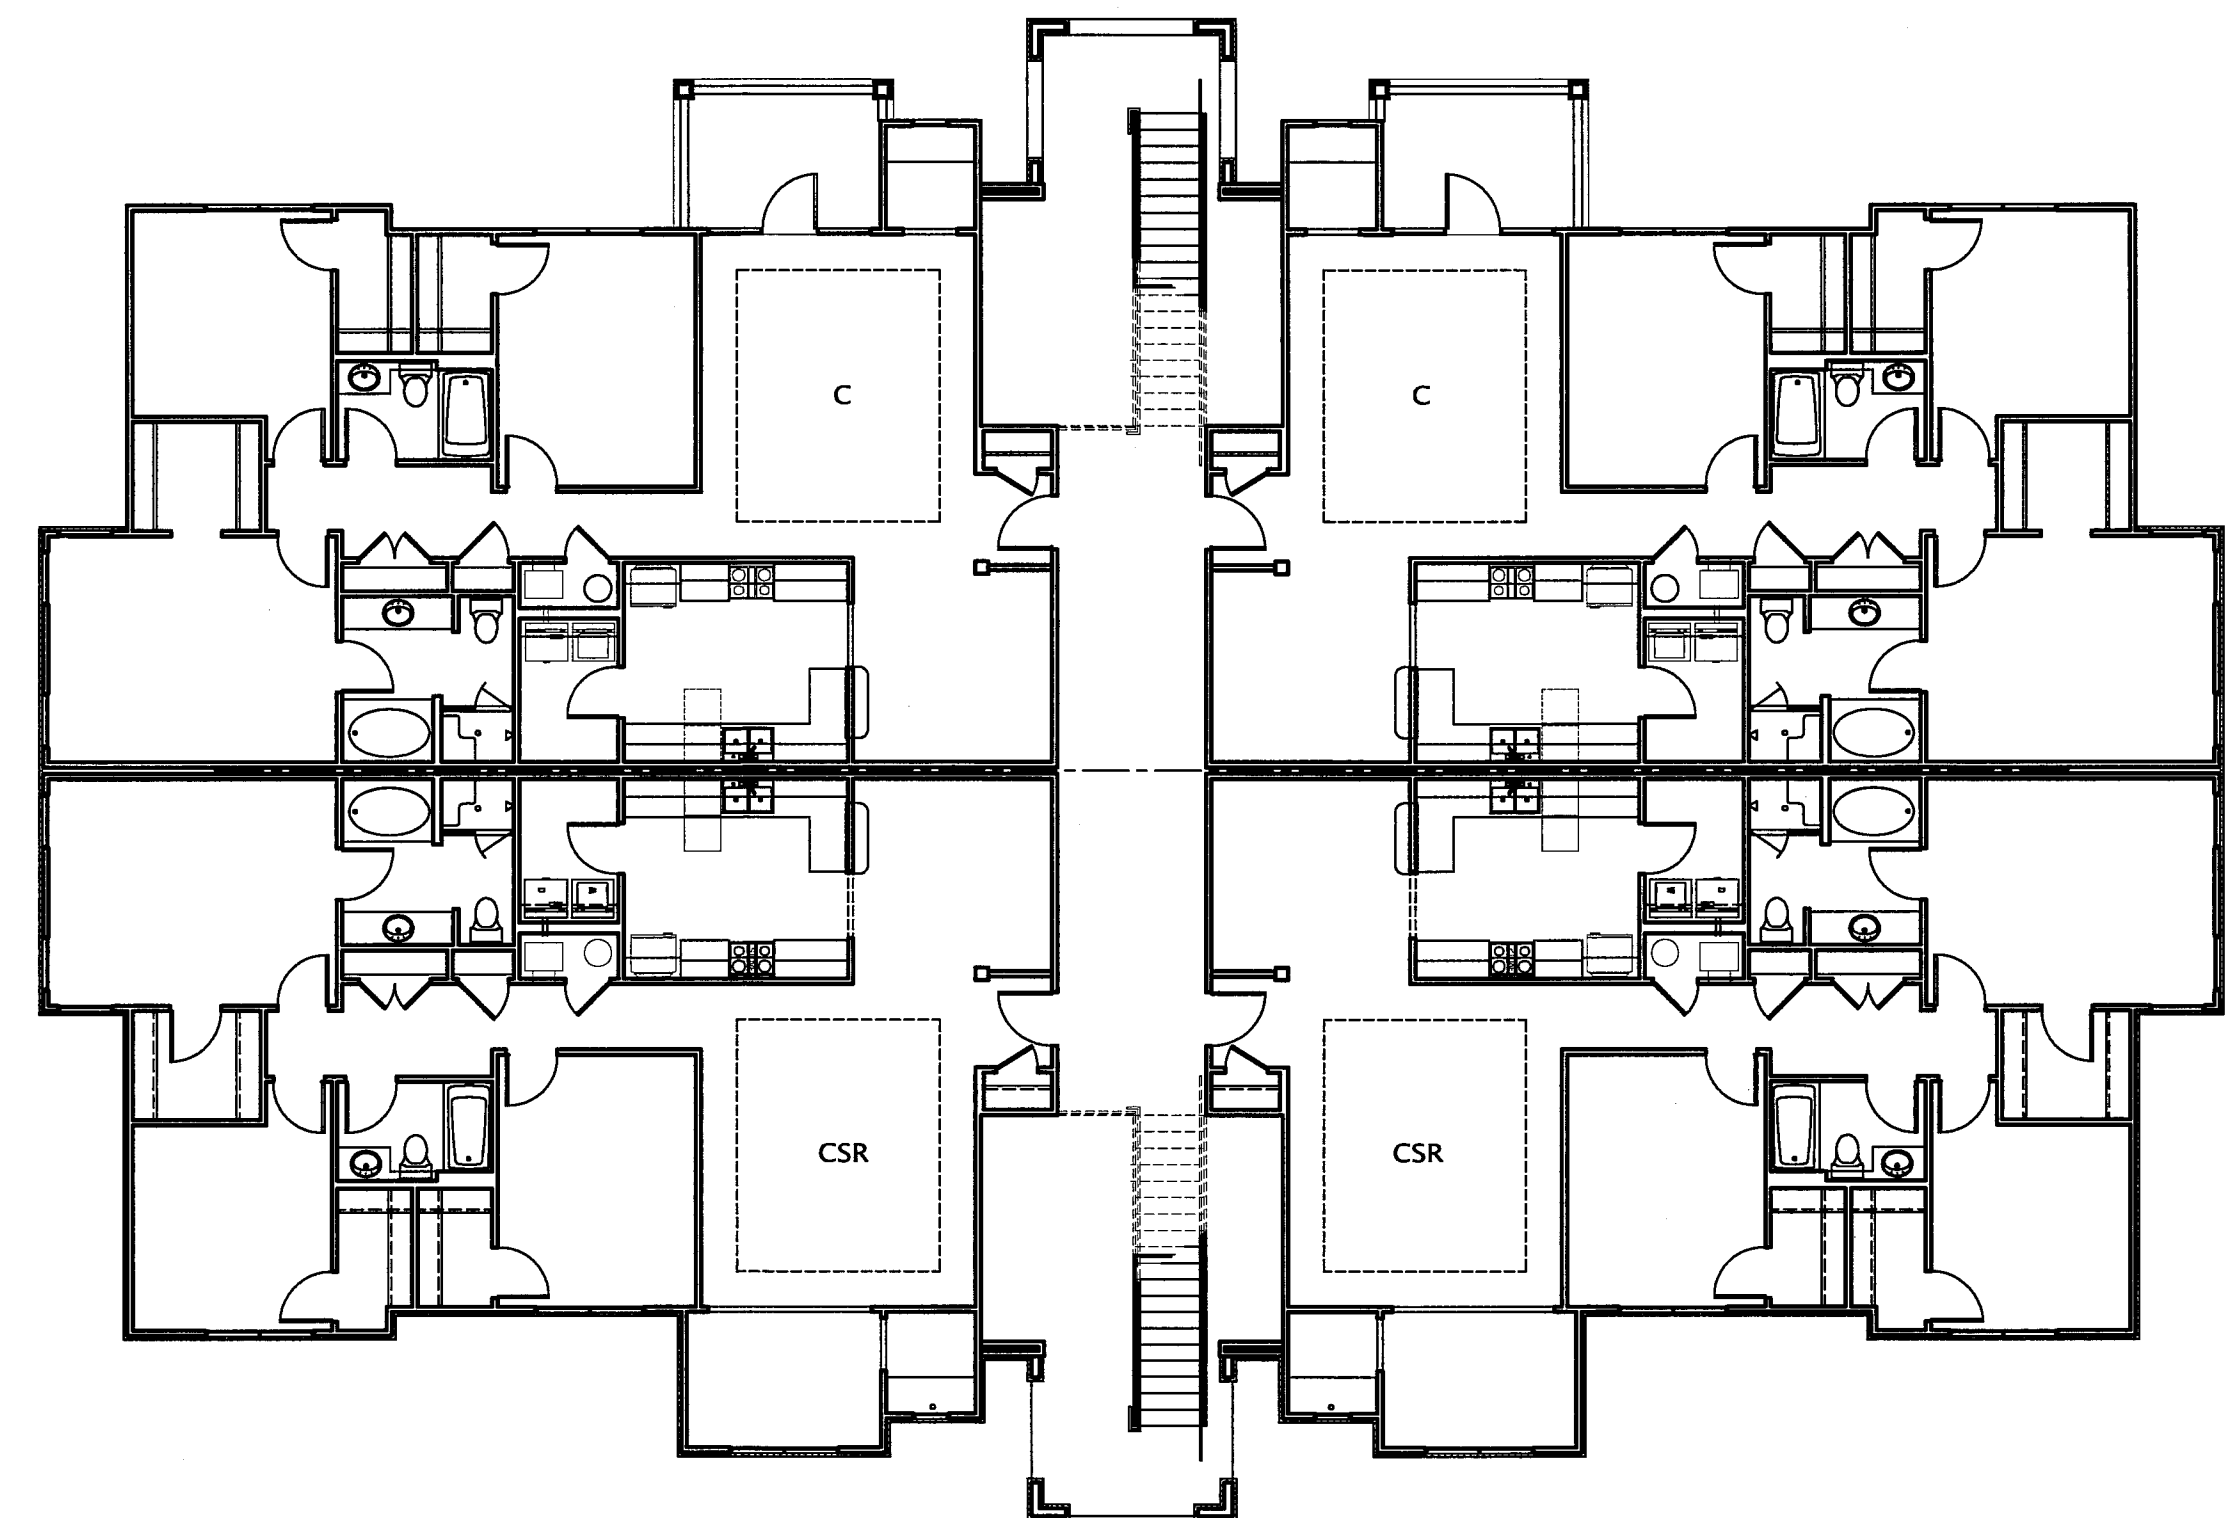

1 OVERALL PLAN - BUILDING 15
A11

8-B-14-UR


PROJ. NO.	DESIGNED BY	DRAWN BY	No.	Revision/Issue	Date
314.009					
06/30/14					
3/32"=1'-0"					

A11




8-B-14-UR


PROJ. NO.	S/F	DESIGNED BY	S/F	DRAWN BY	S/F
Project					
Date					
Scale					
A13					

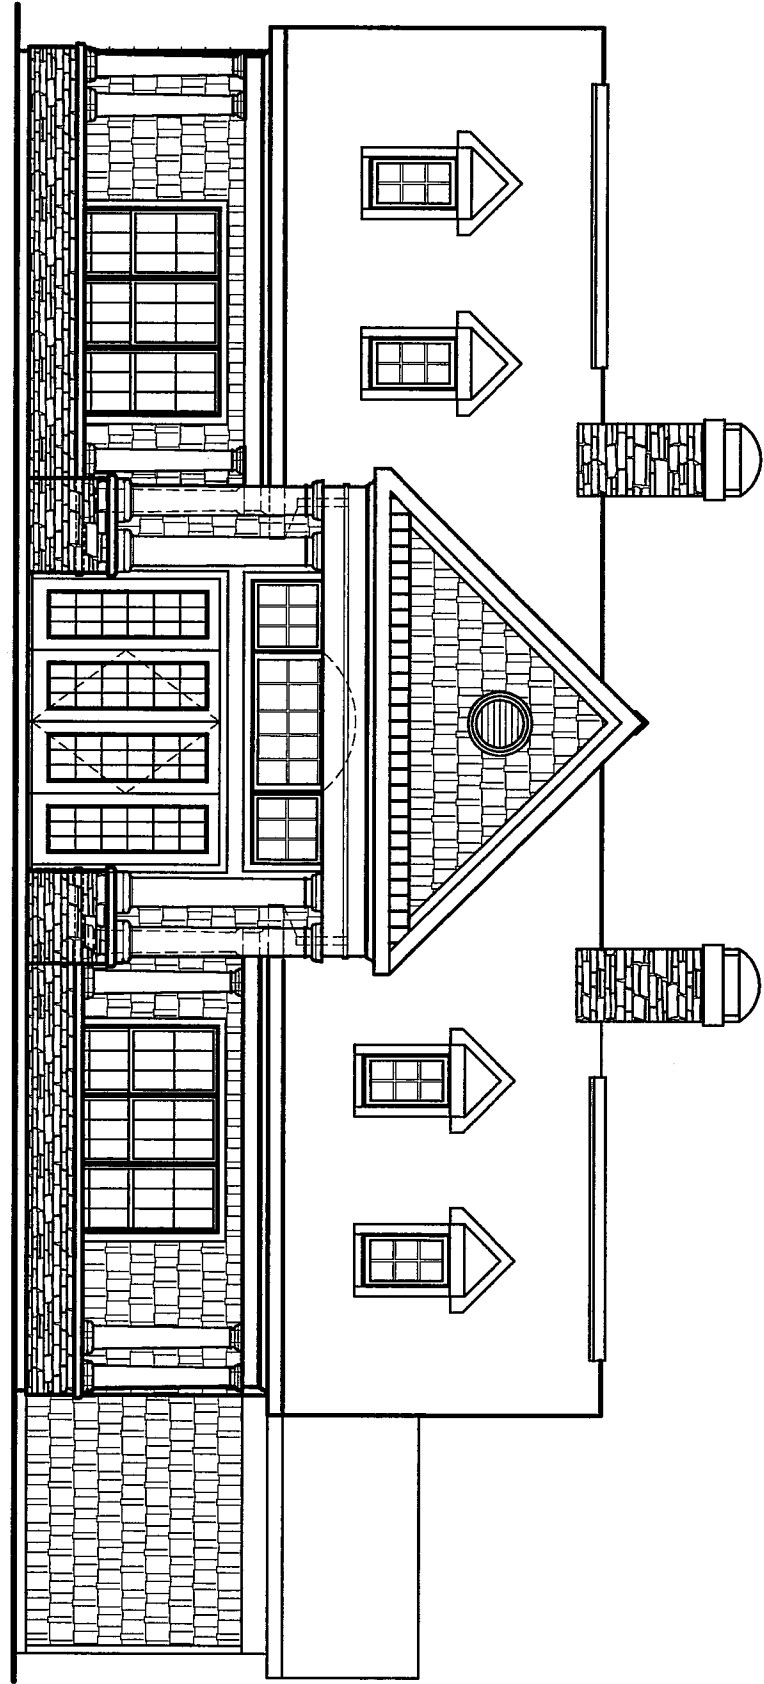


4 FRONT ELEVATION - CLUBHOUSE LEASING OFFICE

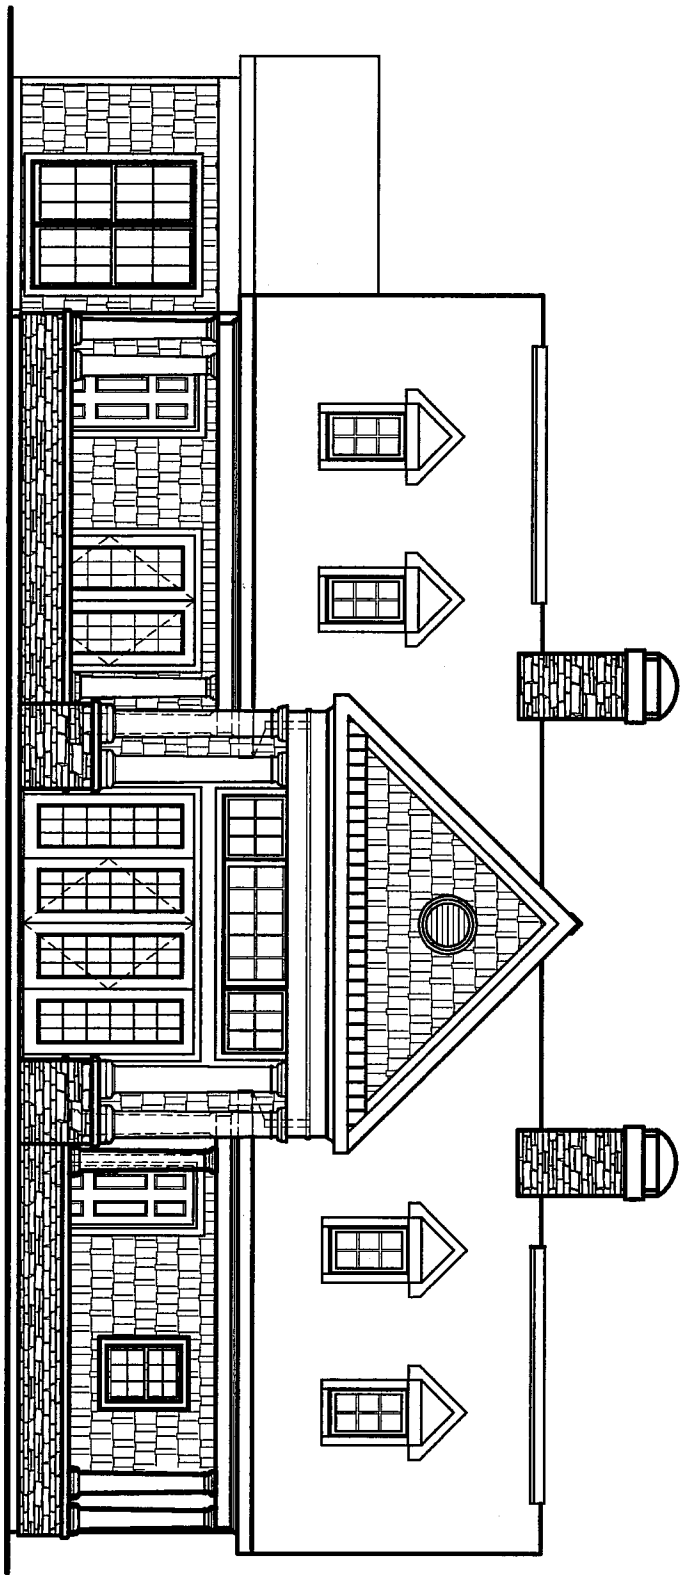

2 REAR ELEVATION - CLUBHOUSE LEASING OFFICE

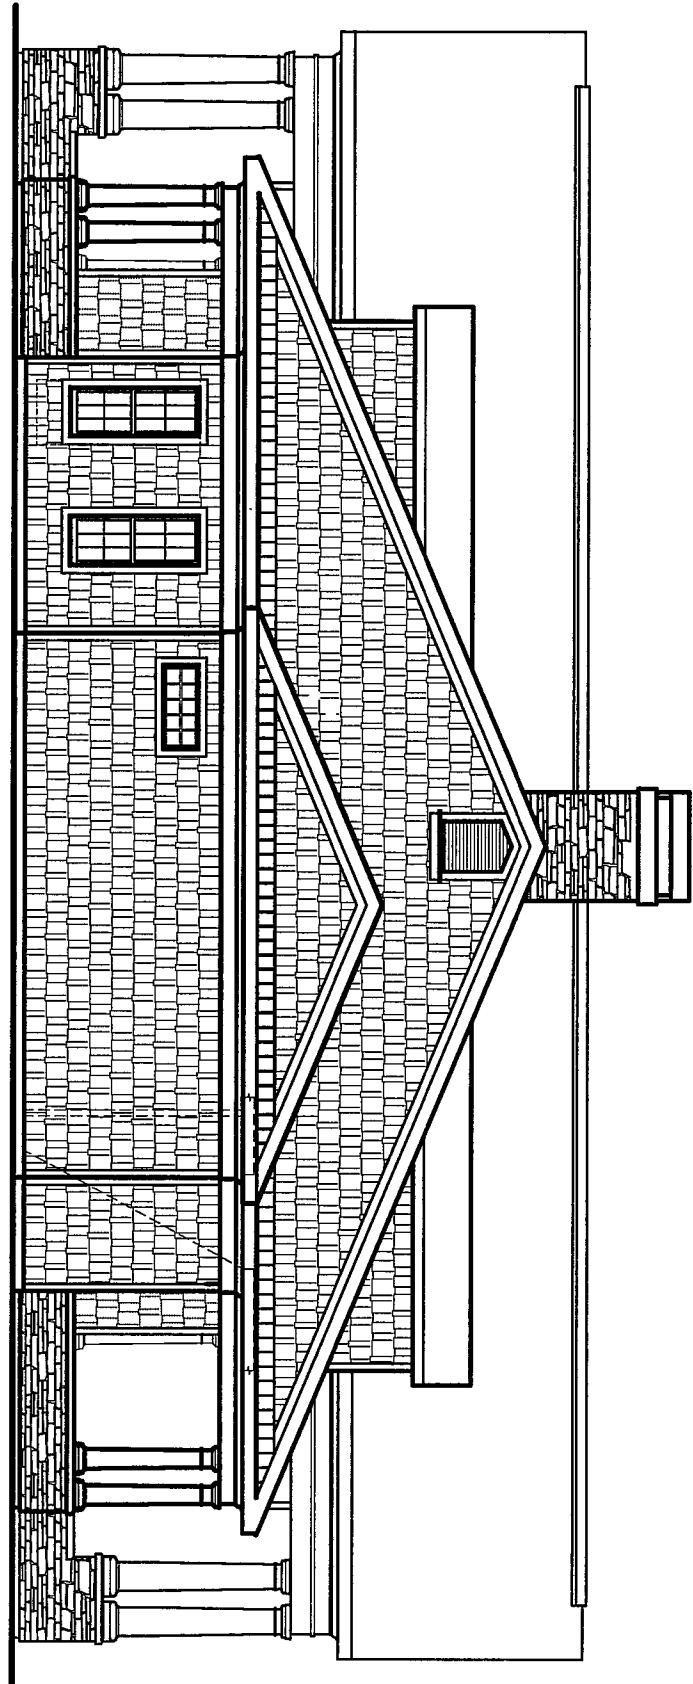

3 SIDE ELEVATION - CLUBHOUSE LEASING OFFICE

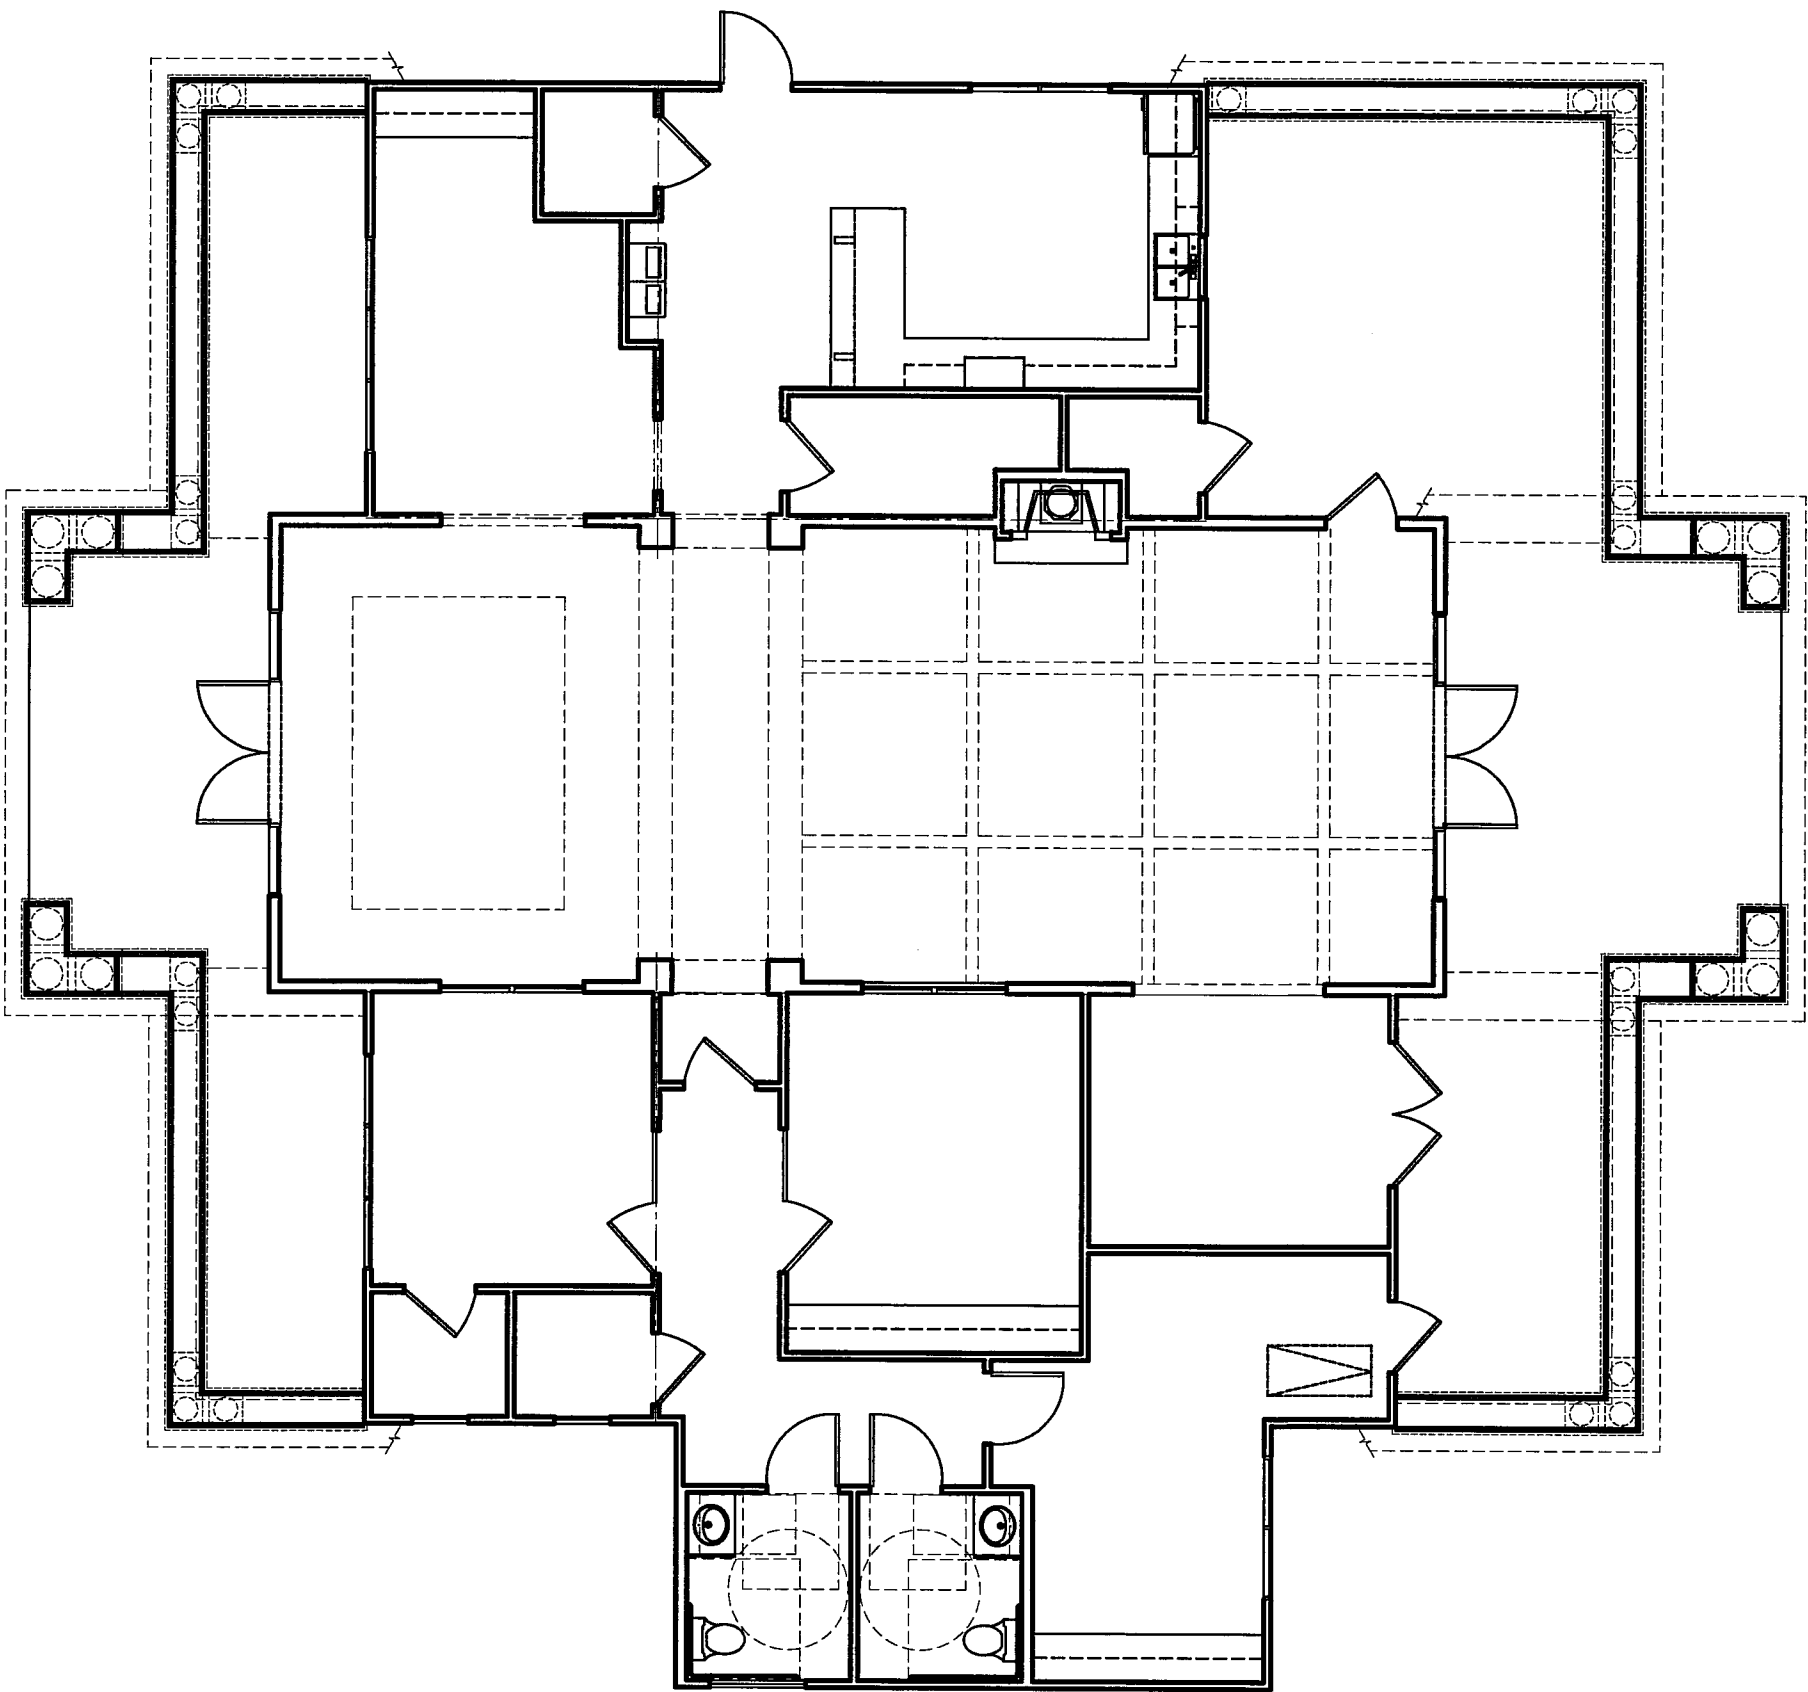

1 OVERALL PLAN - CLUBHOUSE LEASING OFFICE

8-B-14-01R

barnes | gibson | patel
ARCHITECTS
1365 warren williams rd. | columbus, georgia 31901
studiobgp.com 706.653.8142

PRELIMINARY
NOT FOR
CONSTRUCTION

GREYSTONE AT SNYDER ROAD
10801 SYNDER RD
KNOXVILLE, TENNESSEE 37932

GREYSTONE PROPERTIES, LLC
7206 SCHOMBURG ROAD
COLUMBUS, GA 31909
CONTACT: WILL WHITE
TELEPHONE NO.: 706.327.0268
EMAIL: wwwhite@greystoneproperties.net

CLUBHOUSE
LEASING OFFICE
PLAN & ELEVATIONS

PROJ. MGR.		DESIGNED BY		DRAWN BY	
SJF		SJF		SJF	
No.	Revision/Issue				Date

Project
314.009
Date
06/20/14
Scale
1/8"=1'-0"
A17



CLUBHOUSE ACTIVITIES CENTER PLAN & ELEVATIONS

GREYSTONE PROPERTIES, LLC
7206 SCHOMBURG ROAD
COLUMBUS, GA 31909
CONTACT: WILL WHITE
TELEPHONE NO.: 706.327.0268
EMAIL: wwhite@greystoneproperties.net

GREYSTONE AT SNYDER ROAD
10801 SYNDER RD
KNOXVILLE, TENNESSEE 37932

**PRELIMINARY
NOT FOR
CONSTRUCTION**

barnes | gibson | patel
ARCHITECTS
1365 warren williams rd. | columbus, georgia 31906
studiobgp.com 706.653.8142

PROJ. MGR.		DESIGNED BY		DRAWN BY	
<i>S/J</i>		<i>S/J</i>		<i>S/J</i>	
Date	Project				
06/30/14	314.009				
Scale	Sheet				
1/8"=1'-0"	A18				
		No.	Revision/Issue		Date

