


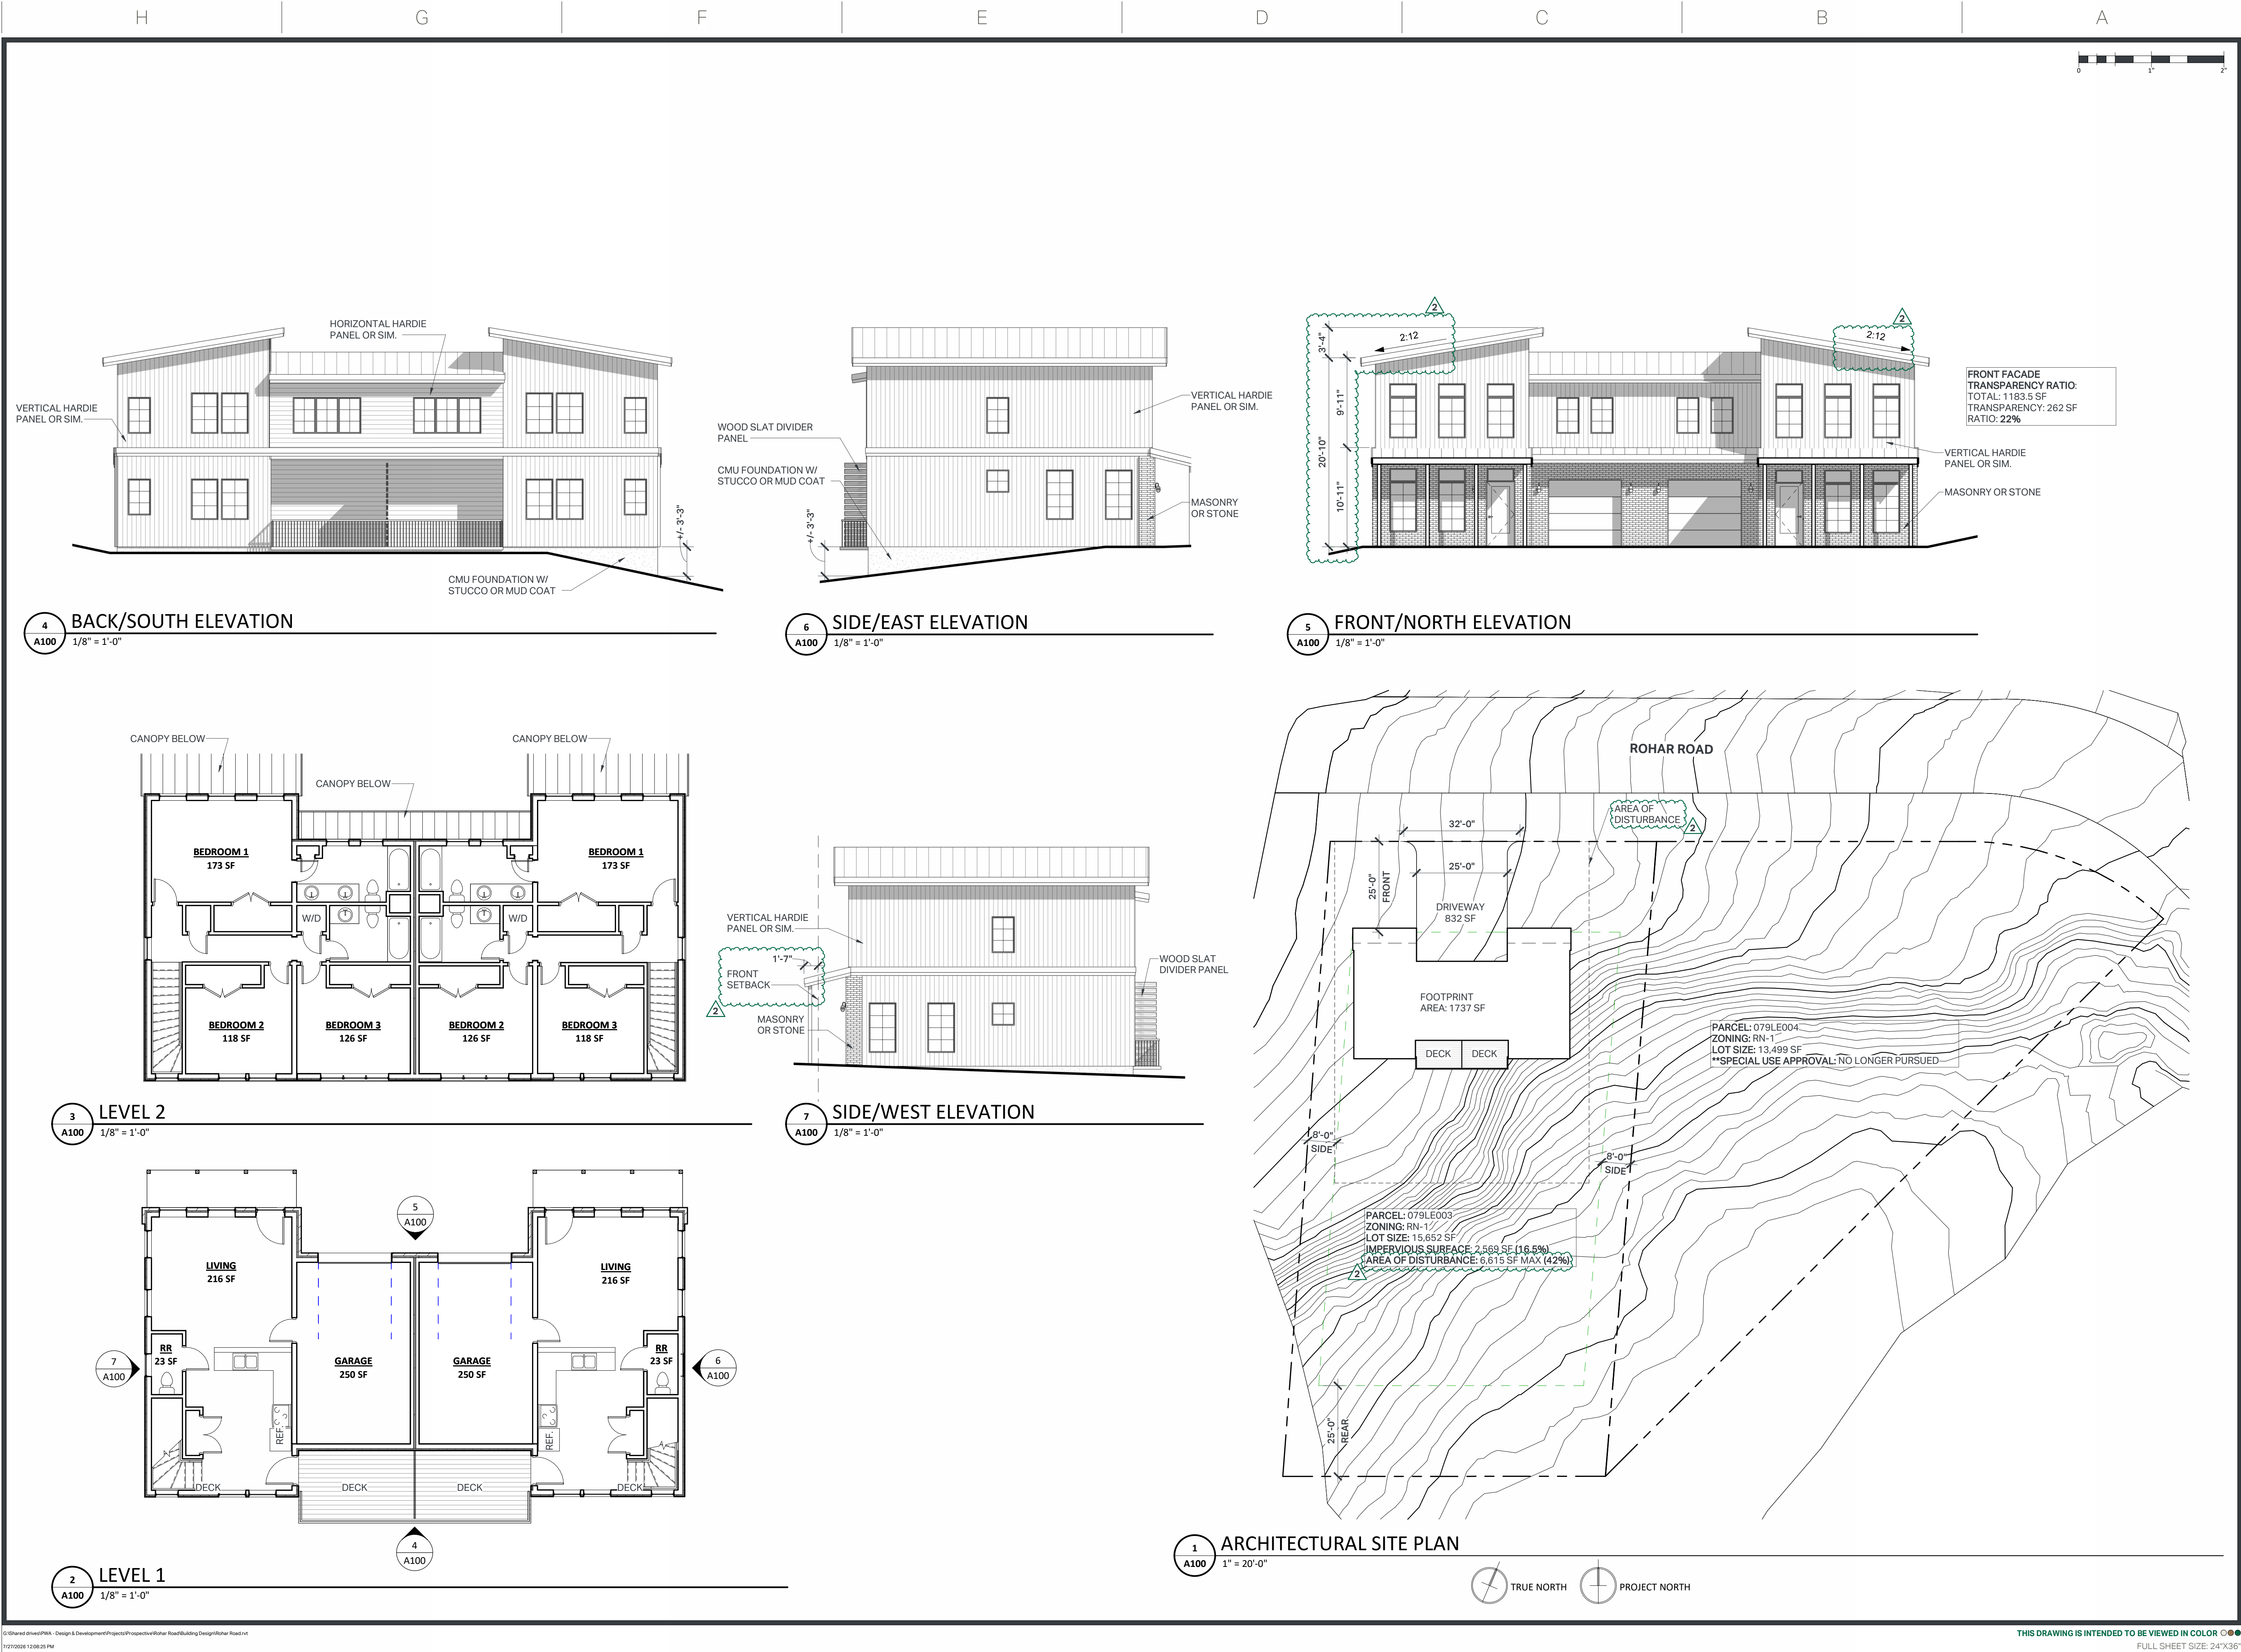

PWA Properties
131 E Broadway Ave. | Maryville, TN 37804
+1 (865) 233-6441 | pwa-properties.com

This drawing is the property of PWA Properties and is not to be reproduced without prior written authorization. This drawing is intended to be used only for the project and site specifically identified. All design information are the copyright of PWA Properties. © 2025

PROJECT NO. 26008

(8-E-26-SU)
DUPLEXES AT
ROHAR ROAD
(PARCEL IDs:
079LE003,
079LE004)

4714 / 4722 ROHAR
ROAD KNOXVILLE TN
37921



REVISIONS		
NO.	DATE	DESCRIPTION
1	07.21.2026	CITY COMMENTS
2	07.27.2026	CITY COMMENTS REV 2

DATE: 06.28.2026
DRAWN BY: JLM
PROJECT PHASE: SPECIAL USE APPROVAL

SITE PLAN, FLOOR
PLANS, & ELEVATIONS

A100