





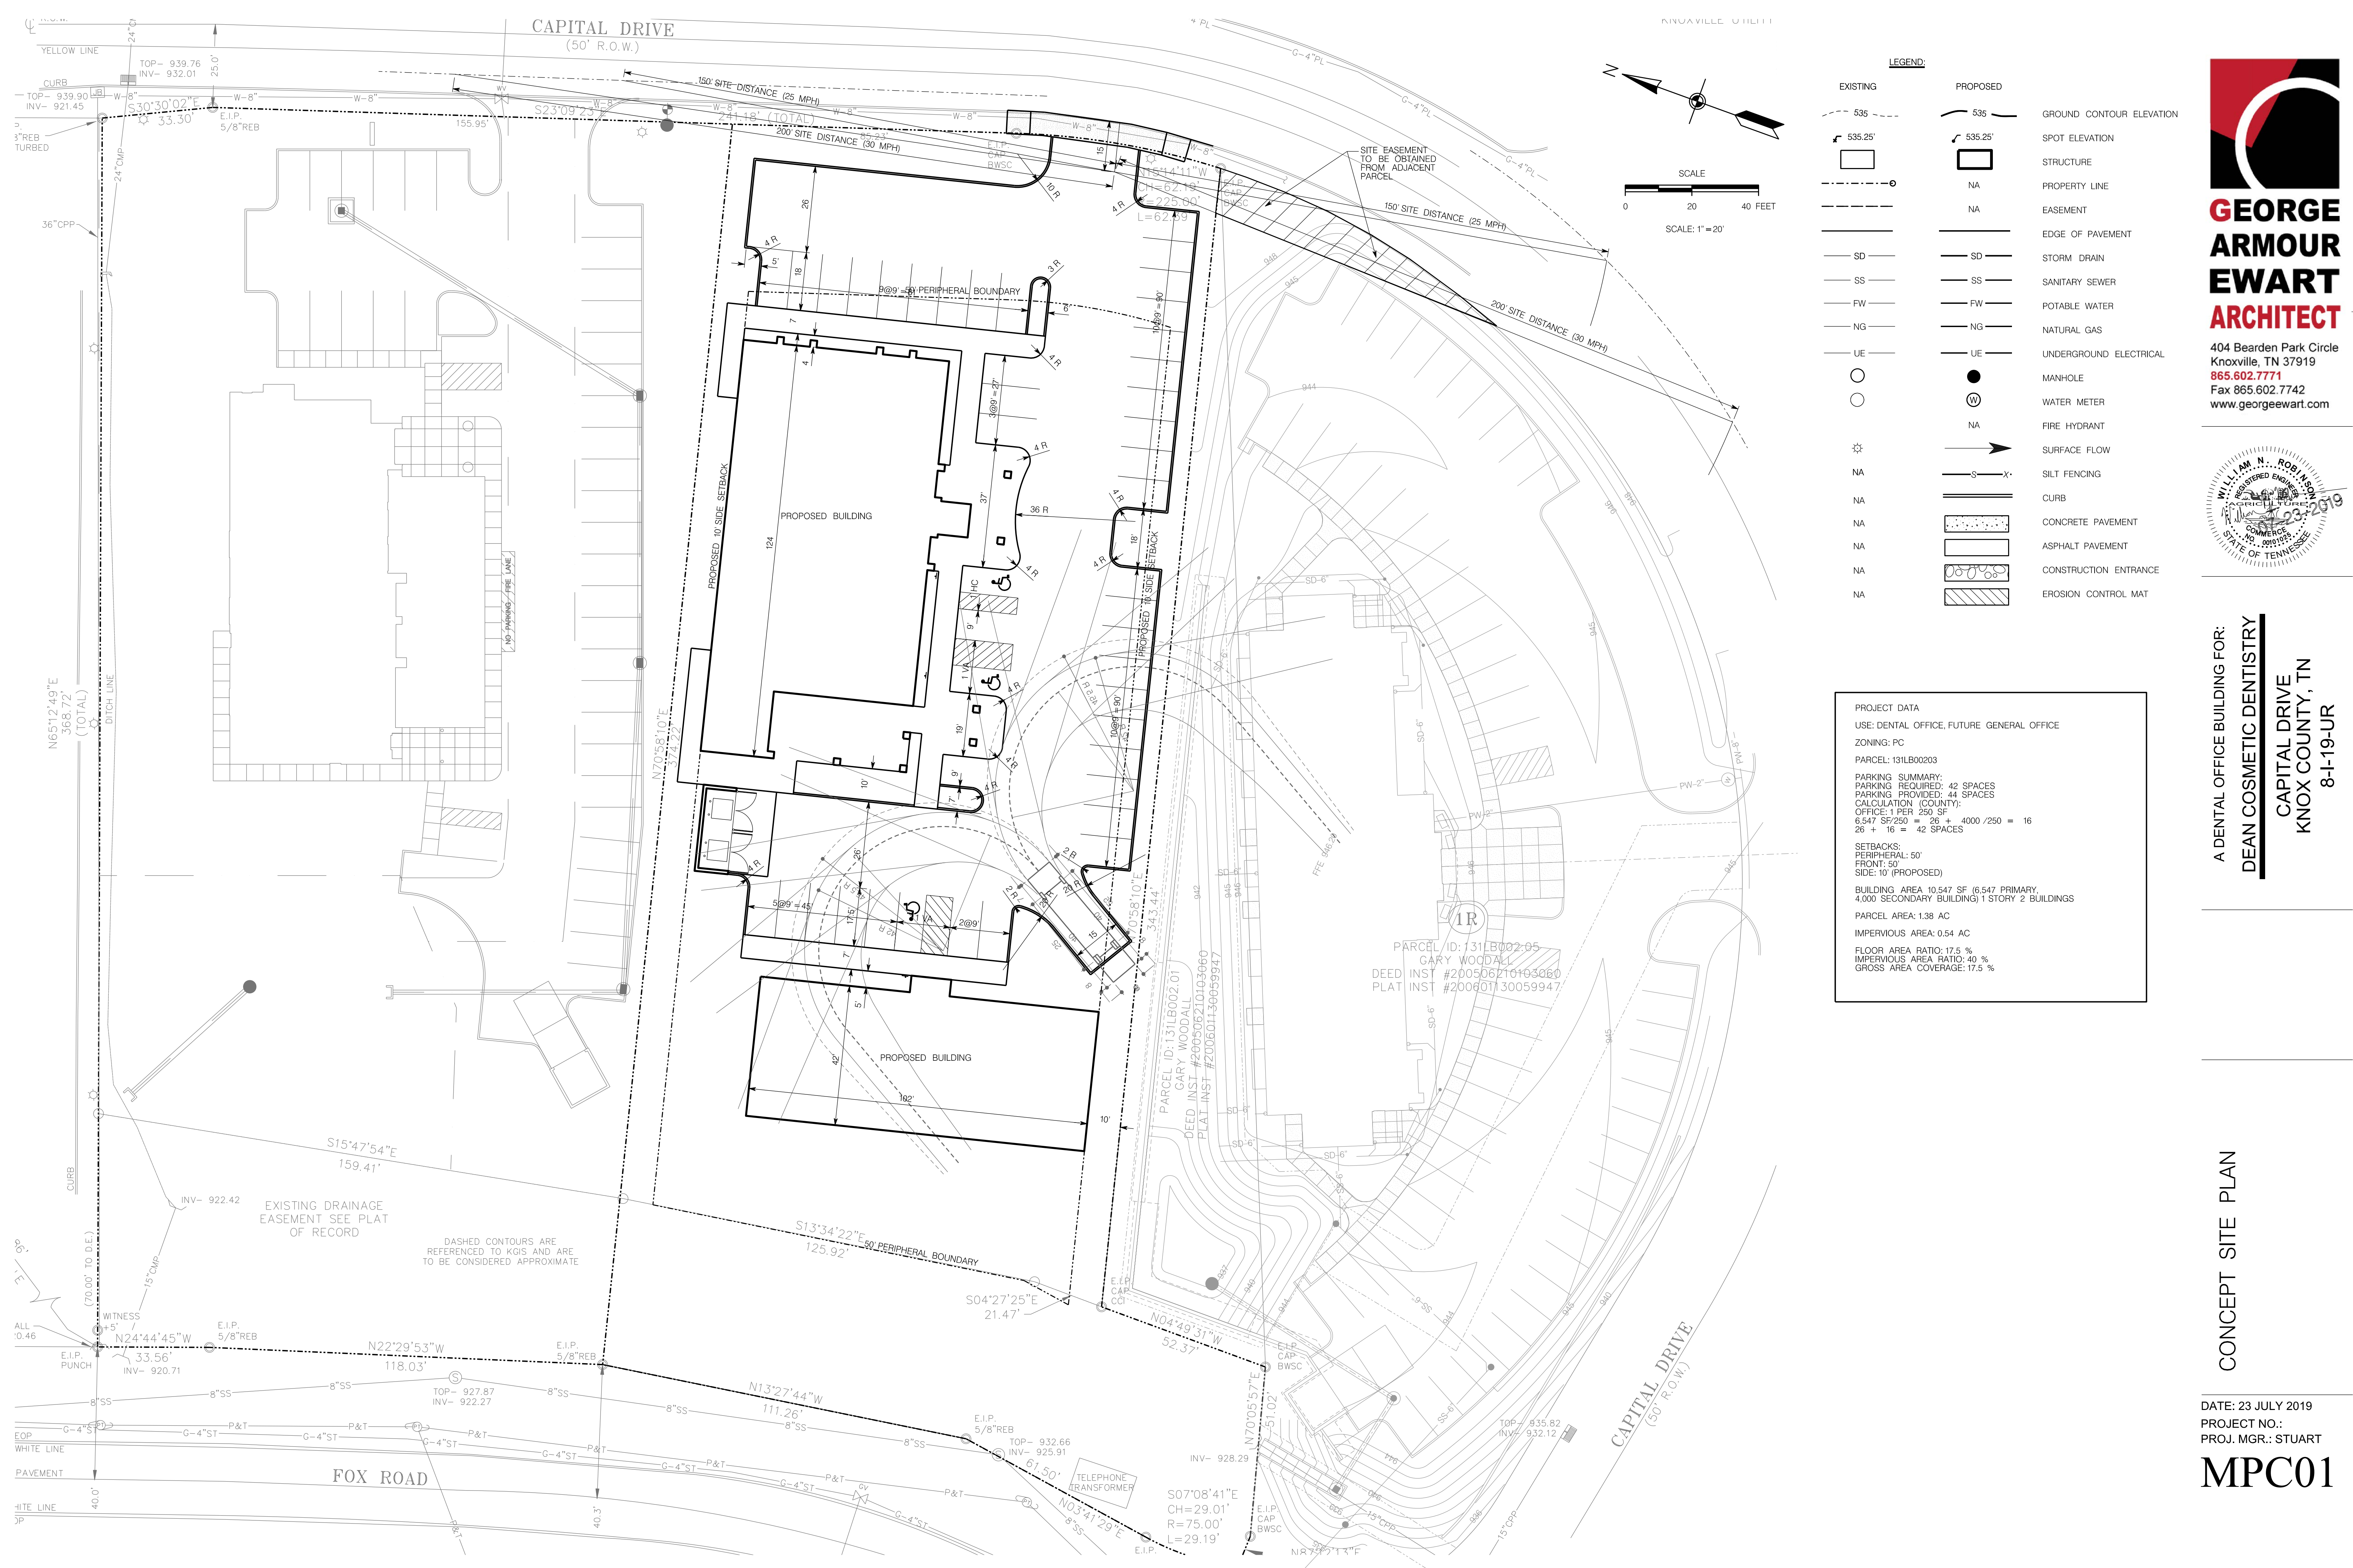

**GEORGE
ARMOUR
EWART
ARCHITECT**

404 Bearden Park Circle
Knoxville, TN 37919
865.602.7771
Fax 865.602.7742
www.georgeewart.com

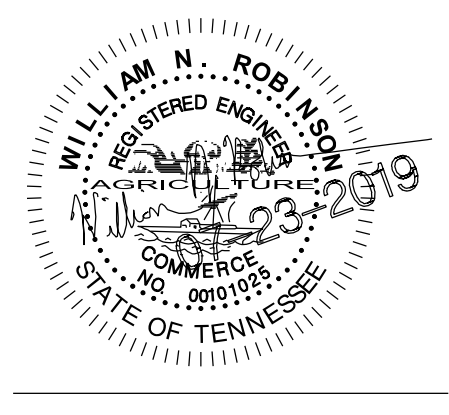






A DENTAL OFFICE BUILDING FOR:
DEAN COSMETIC DENTISTRY
CAPITAL DRIVE
KNOX COUNTY, TN
8-I-19-UR

CONCEPT SITE PLAN

DATE: 23 JULY 2019
PROJECT NO.:
PROJ. MGR.: STUART

MPC01

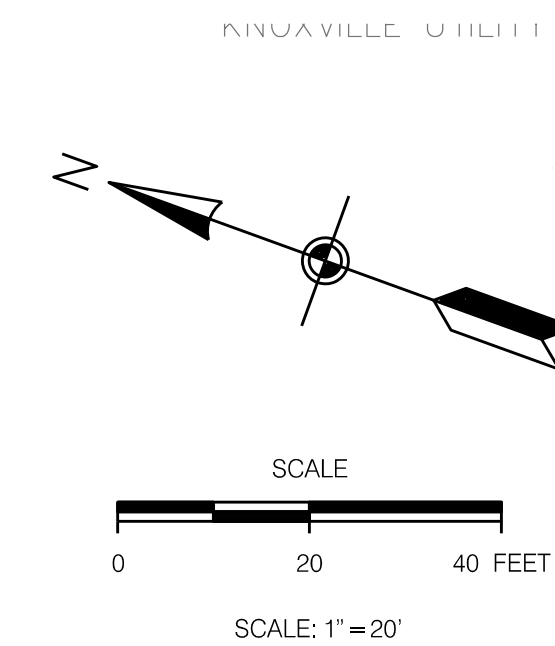


    EXISTING	PROPOSED	
 535	 535	GROUND CONTOUR ELEVATION
 535.25'	 535.25'	SPOT ELEVATION
		STRUCTURE
	NA	PROPERTY LINE
	NA	EASEMENT
		EDGE OF PAVEMENT
 SD	 SD	STORM DRAIN
 SS	 SS	SANITARY SEWER
 FW	 FW	POTABLE WATER
 NG	 NG	NATURAL GAS
 UE	 UE	UNDERGROUND ELECTRICAL
		MANHOLE
		WATER METER
	NA	FIRE HYDRANT
		SURFACE FLOW
NA	 S X	SILT FENCING
NA		CURB
NA		CONCRETE PAVEMENT
NA		ASPHALT PAVEMENT
NA		CONSTRUCTION ENTRANCE
NA		EROSION CONTROL MAT




**GEORGE
ARMOUR
EWART
ARCHITECTS**

404 Bearden Park Circle
Knoxville, TN 37919
865.602.7771
Fax 865.602.7742
www.georgeewart.com

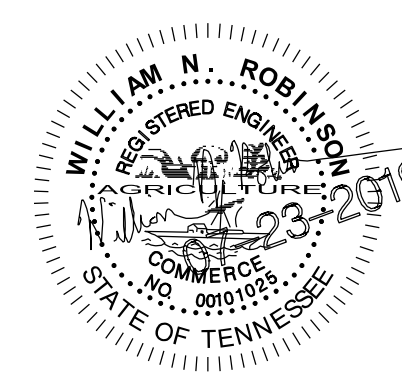

A DENTAL OFFICE BUILDING FOR:
DEAN COSMETIC DENTISTRY
CAPITAL DRIVE
KNOX COUNTY, TN
8-I-19-UR

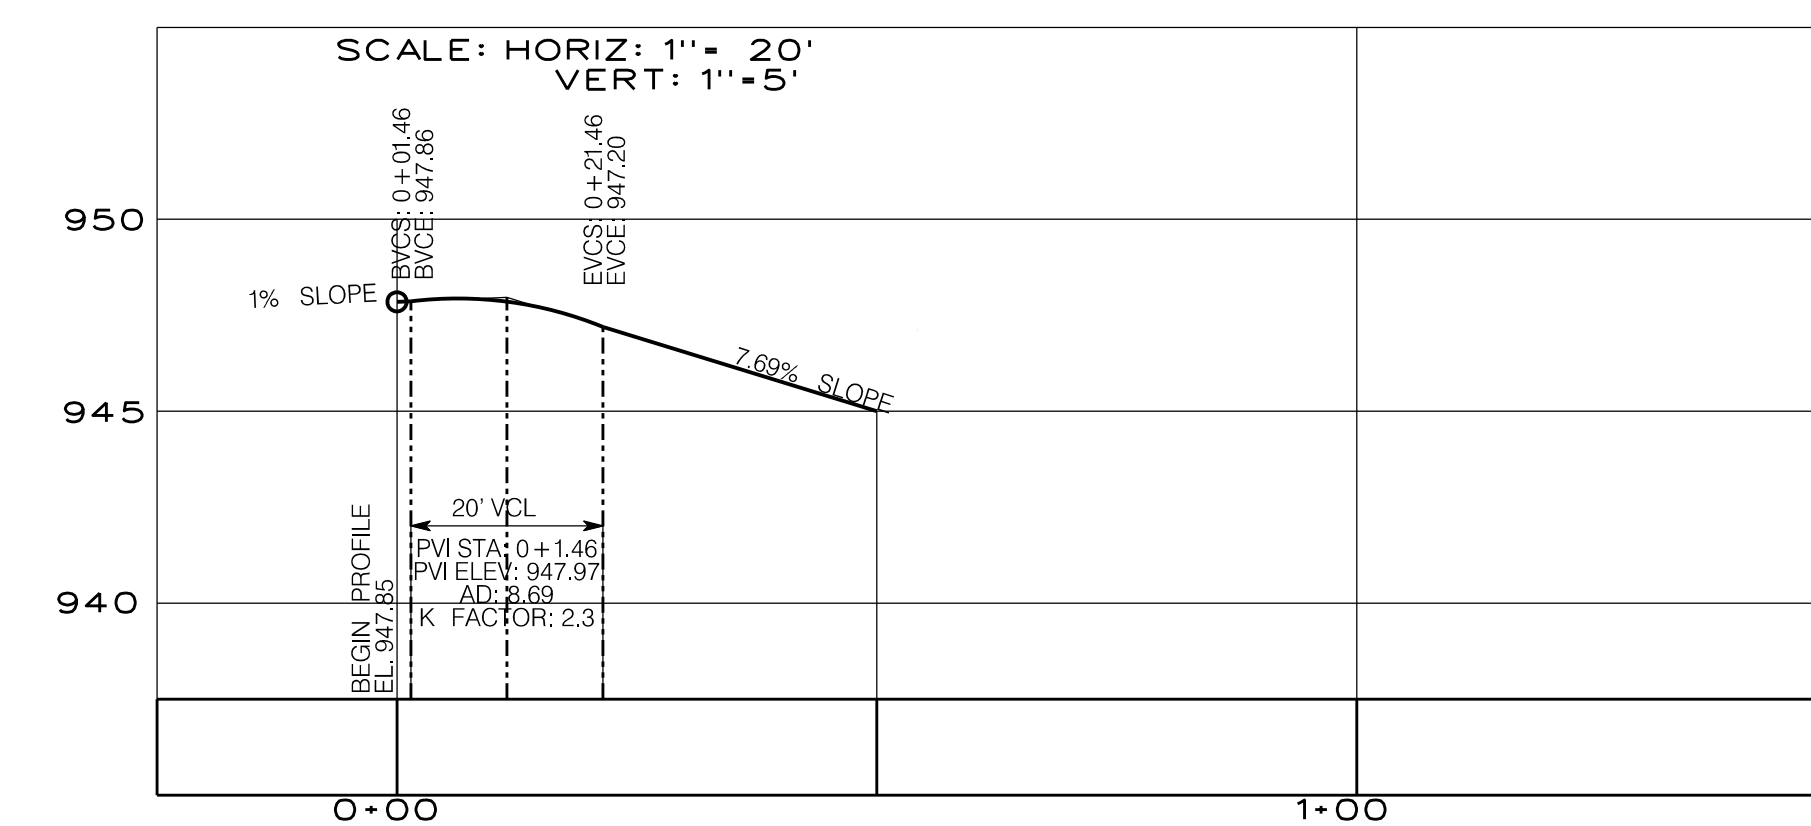


DRIVEWAY PROFILE

CONCEPT SITE PLAN

DATE: 23 JULY 2019
PROJECT NO.:
PROJ. MGR.: STUART

MPC02

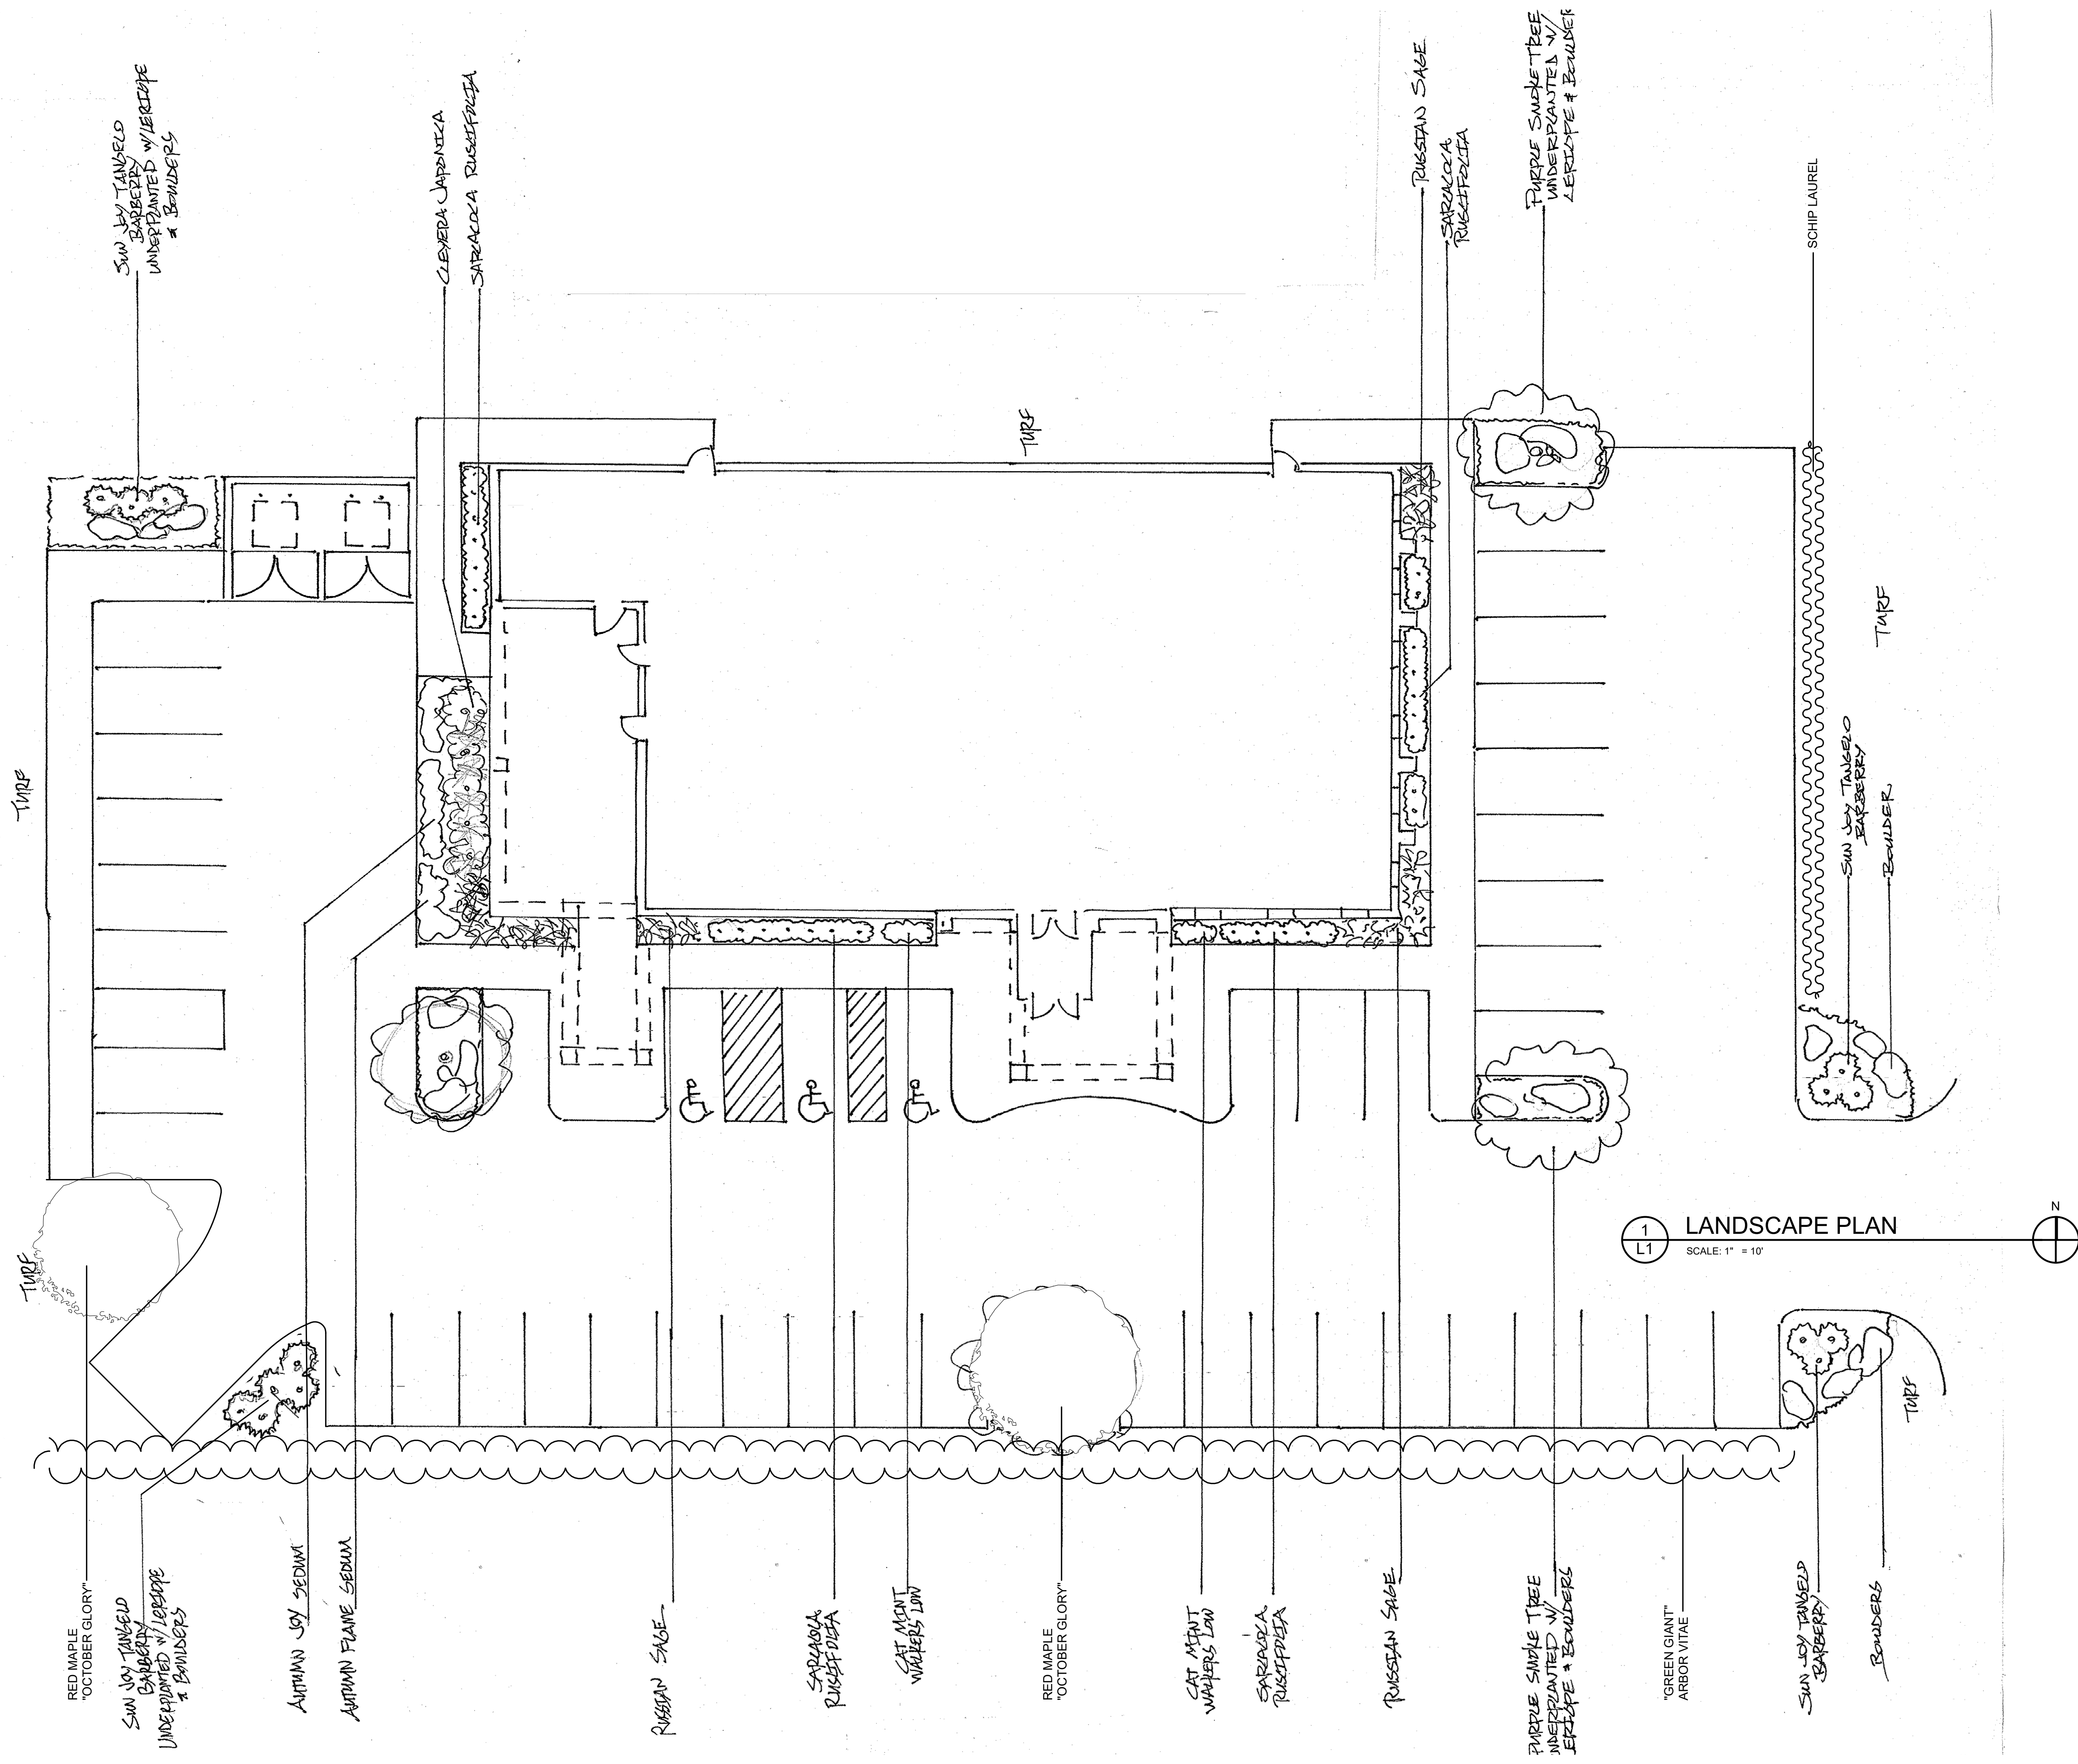

**GEORGE
ARMOUR
EWART
ARCHITECT**

404 Bearden Park Circle
Knoxville, TN 37919
865.602.7771
Fax 865.602.7742
www.georgeewart.com


**LANDWORKS
DESIGN BUILD CO.**

2913 LOUISVILLE RD.
LOUISVILLE, TN 37777
(865) 977-0793

A DENTAL OFFICE BUILDING FOR






**DEAN
COSMETIC
DENTISTRY
CENTER**
Advanced Technology in a Relaxing Environment
10 CAPITAL DR., KNOX COUNTY, TN 37922

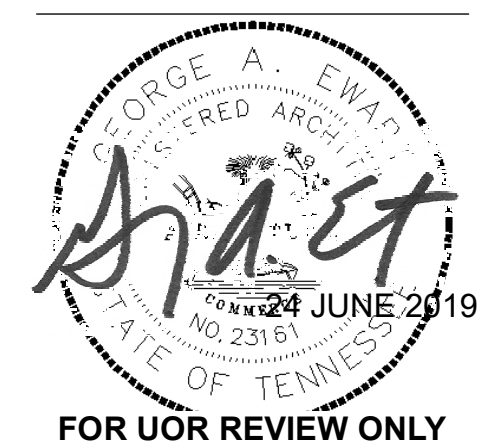

LANDSCAPE PLAN

DATE: 24 JUNE 2019
PROJECT NO.: 18136
PROJECT MGR.: STUART
REVISION #1 23 JULY 2019


L1

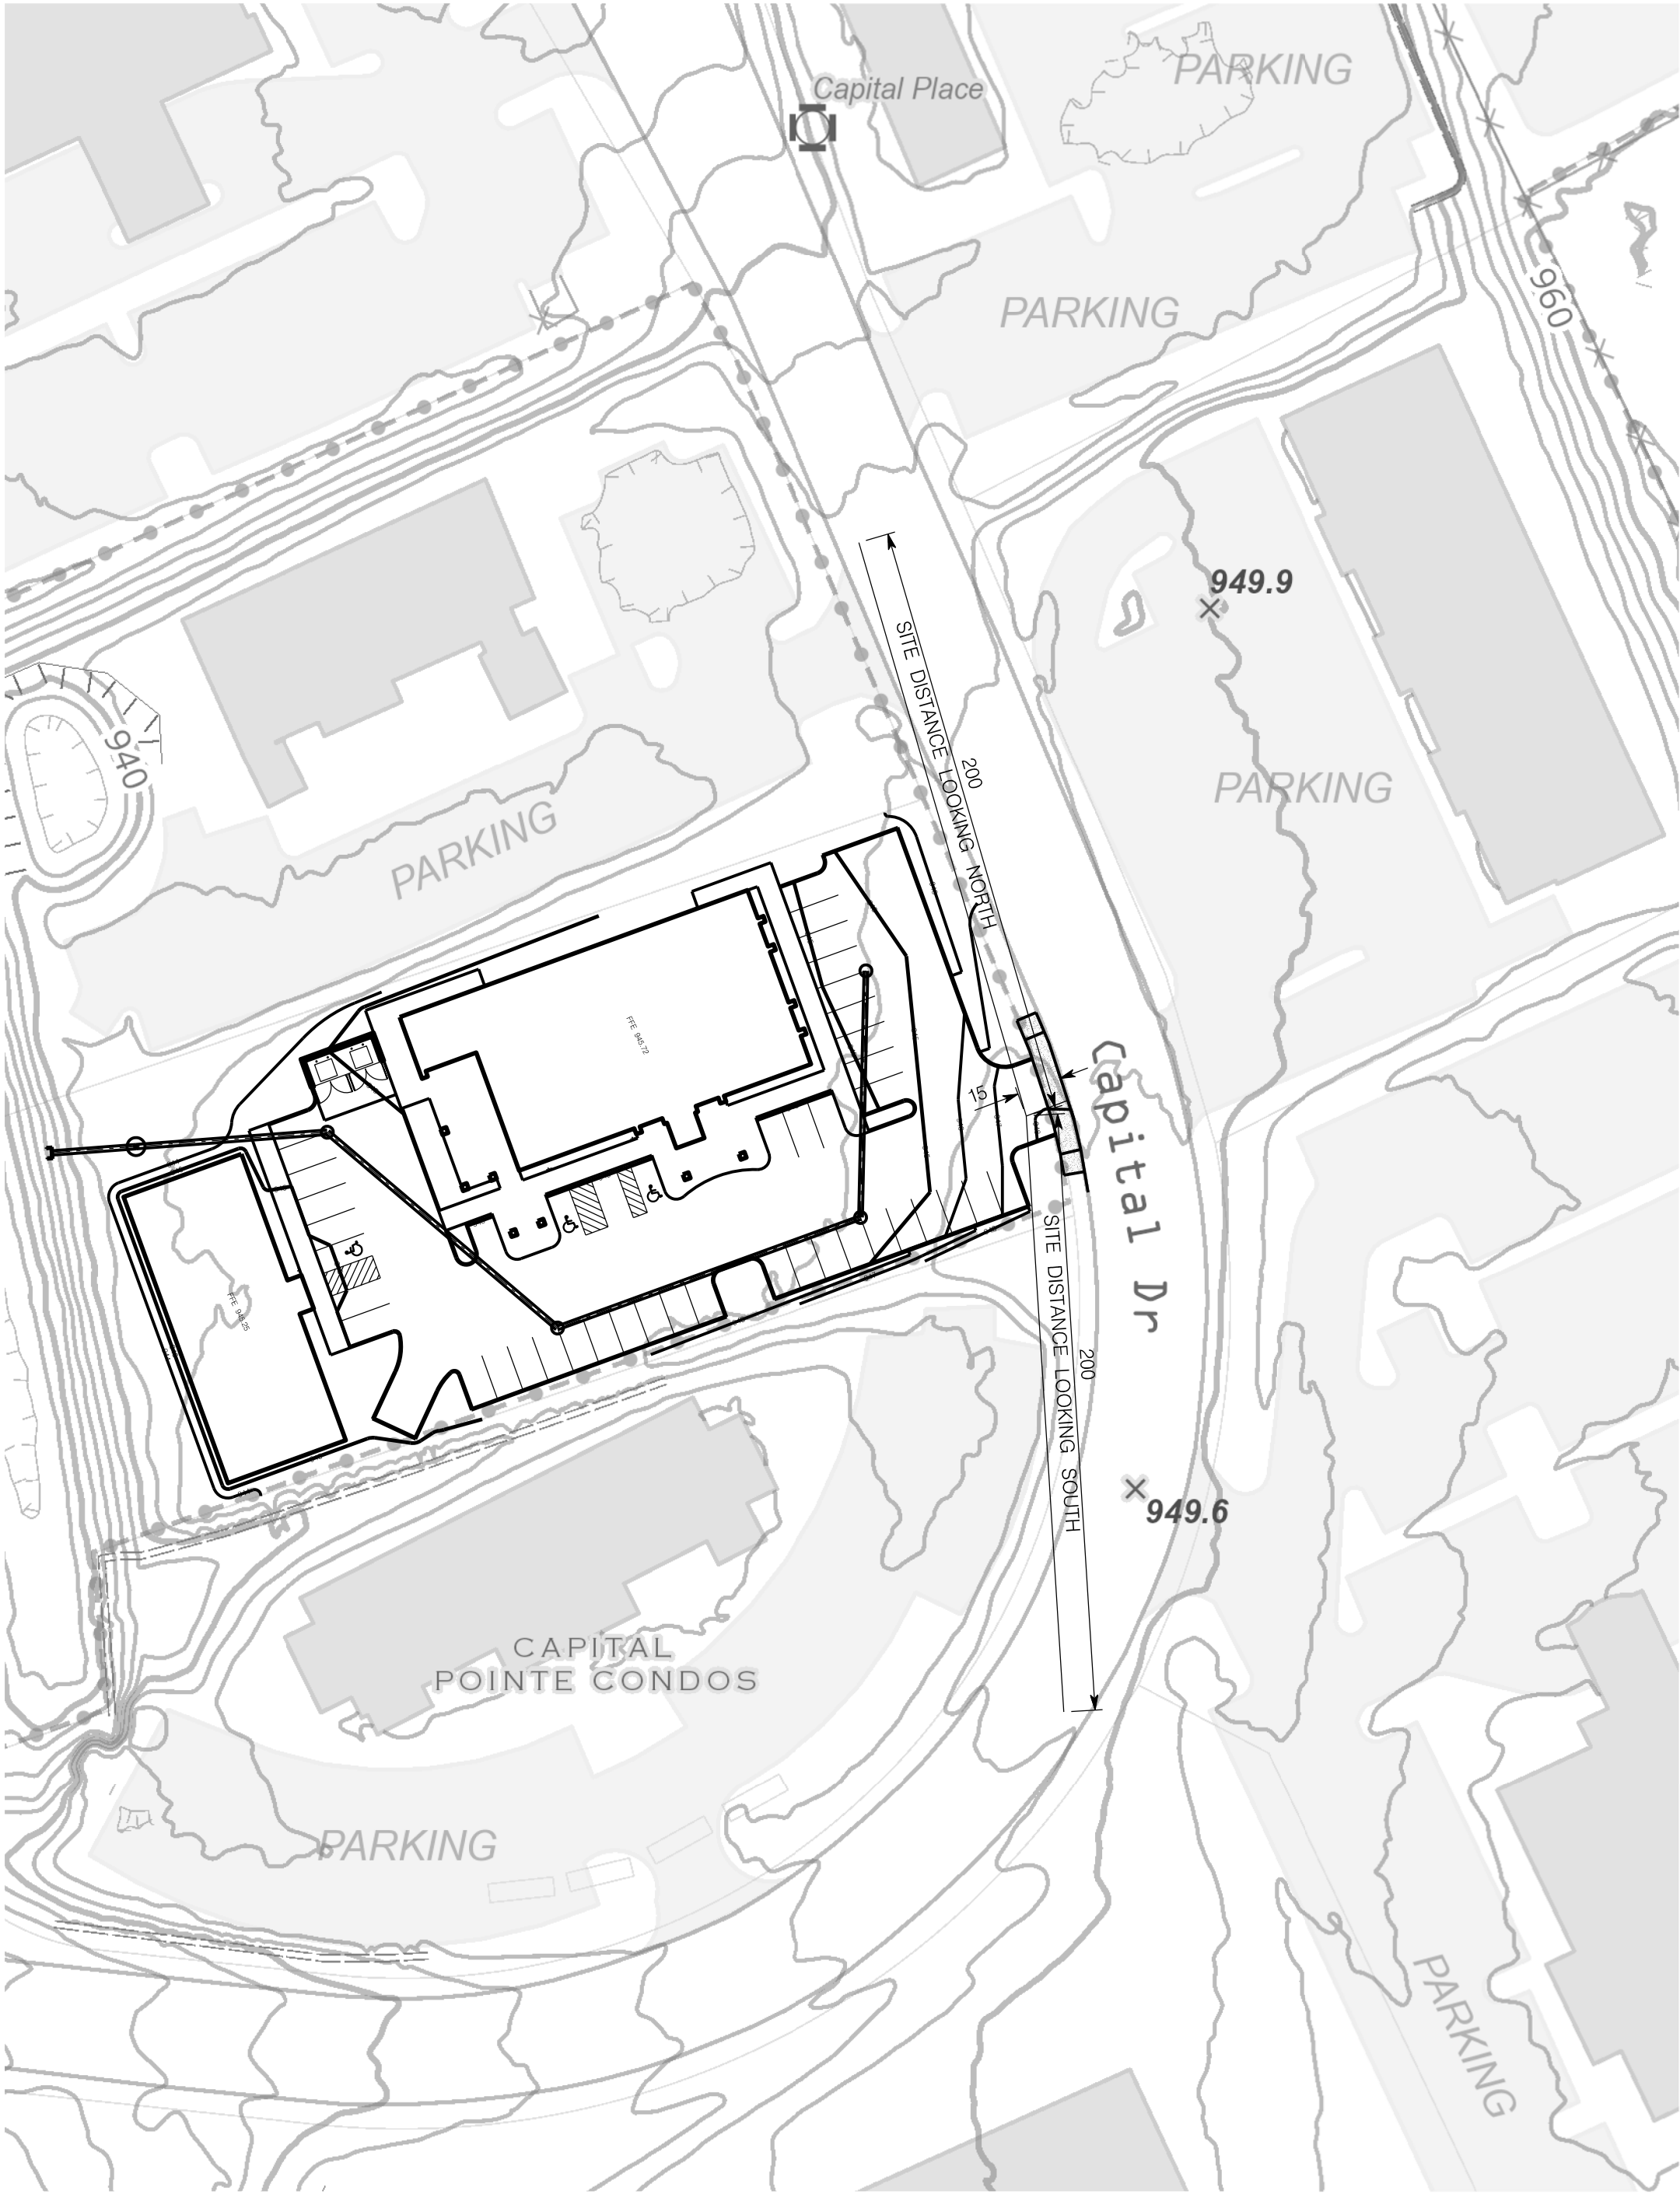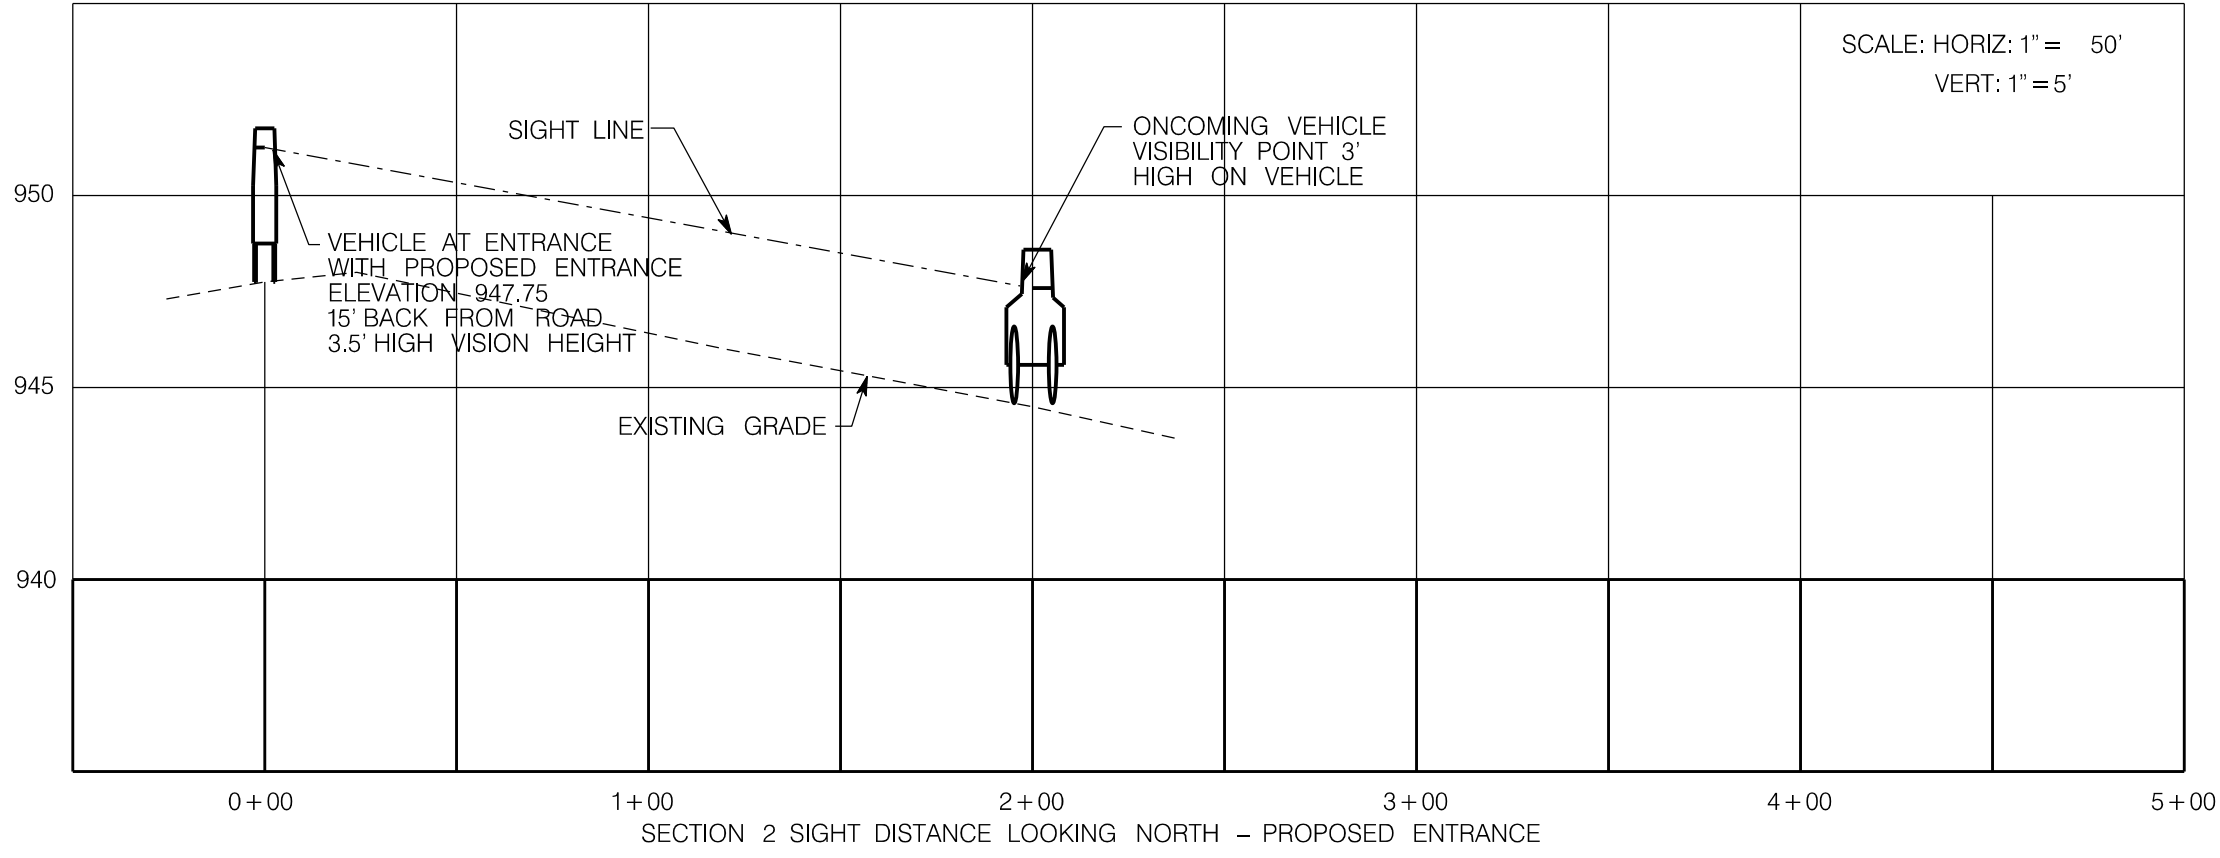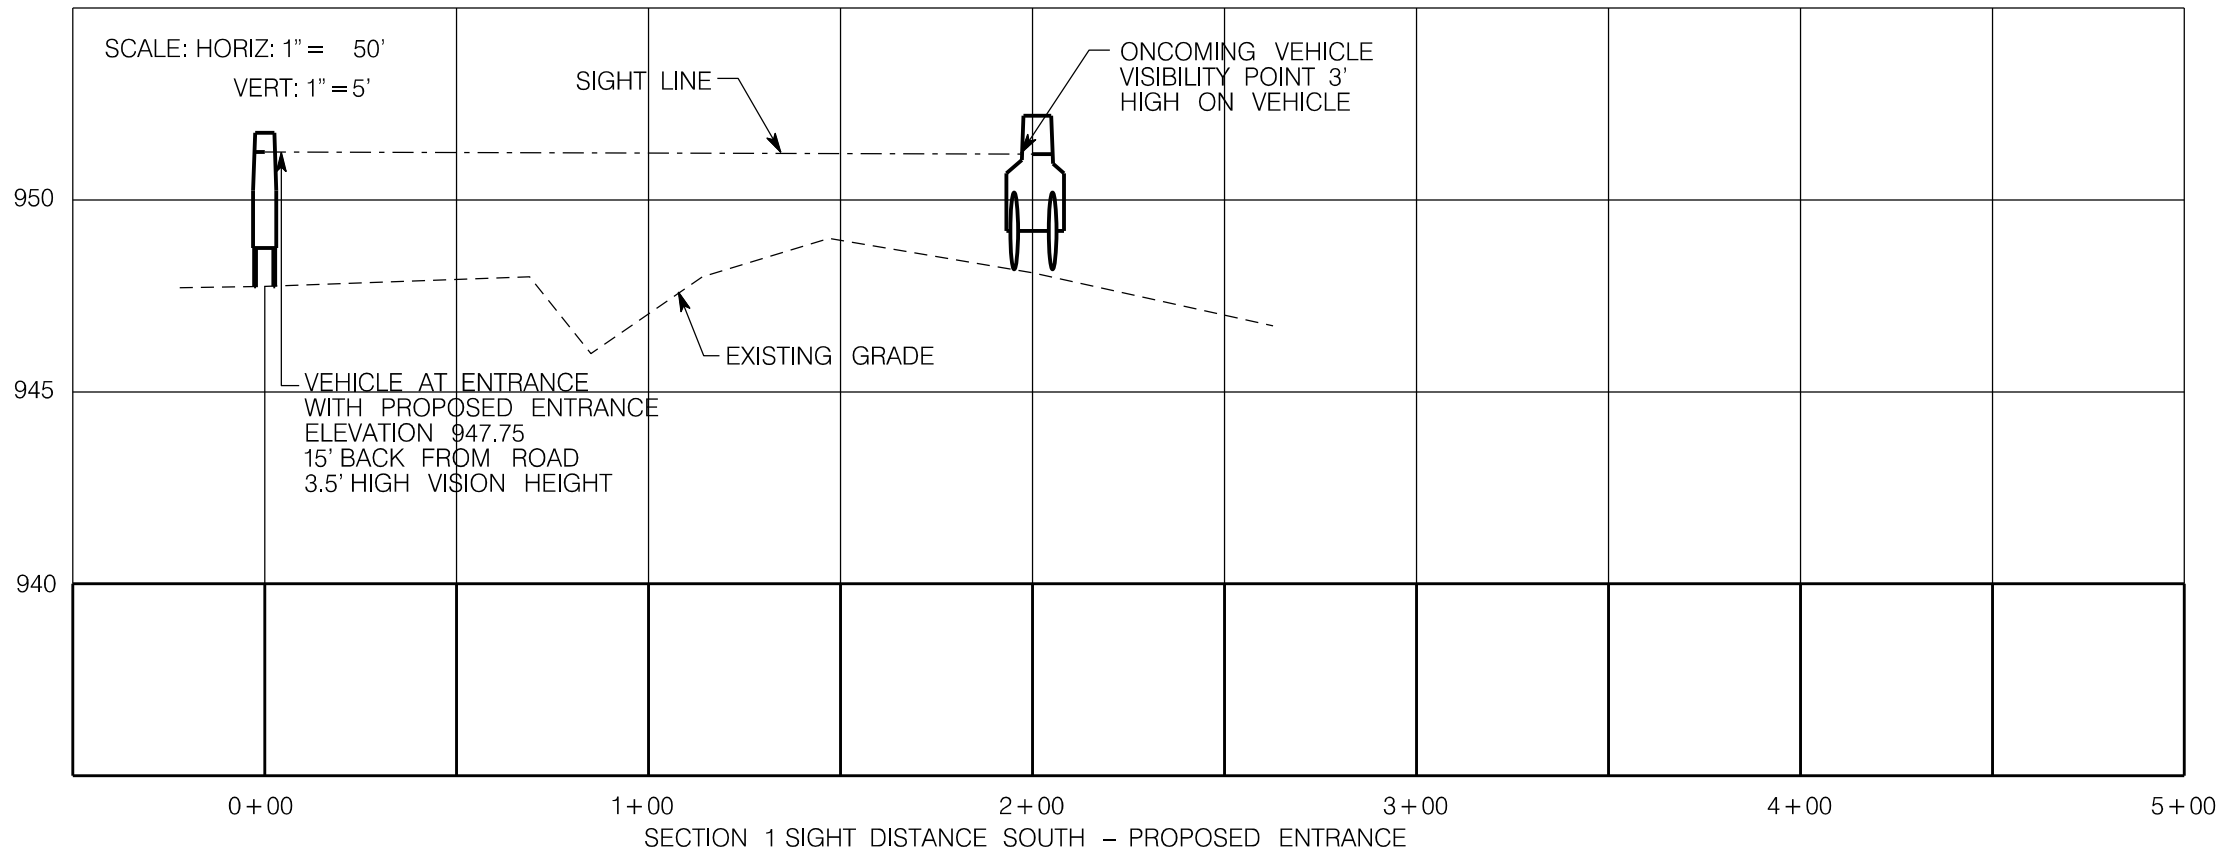

VISIBILITY SECTION LAYOUT

**GEORGE
ARMOUR
EWART
ARCHITECT**

404 Bearden Park Circle
Knoxville, TN 37919
865.602.7771
Fax 865.602.7742
www.georgeewart.com

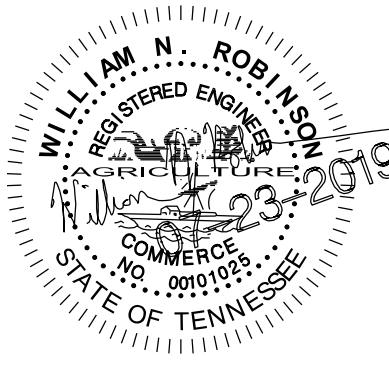

A DENTAL OFFICE BUILDING FOR:
DEAN COSMETIC DENTISTRY
CAPITAL DRIVE
KNOX COUNTY, TN
8-I-19-UR

SITE DISTANCE STUDY


DATE: 23 JULY 2019
PROJECT NO.:
PROJ. MGR.: STUART
SD1.1



**GEORGE
ARMOUR
EWART
ARCHITECT**

404 Bearden Park Circle
Knoxville, TN 37919
865.602.7771
Fax 865.602.7742
www.georgeewart.com


A DENTAL OFFICE BUILDING FOR
DEAN COSMETIC DENTISTRY CENTER
Advanced Technology in a Relaxing Environment
10 CAPITAL DR., KNOX COUNTY, TN 37922

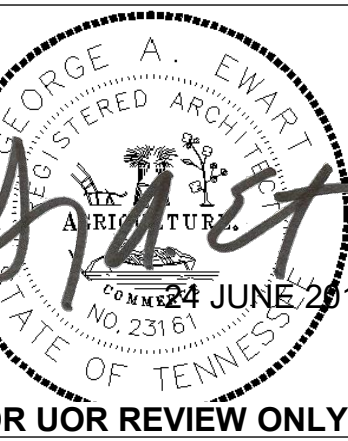

EXTERIOR ELEVATIONS

DATE: 24 JUNE 2019
PROJECT NO.: 18136
PROJECT MGR.: STUART


A4.1

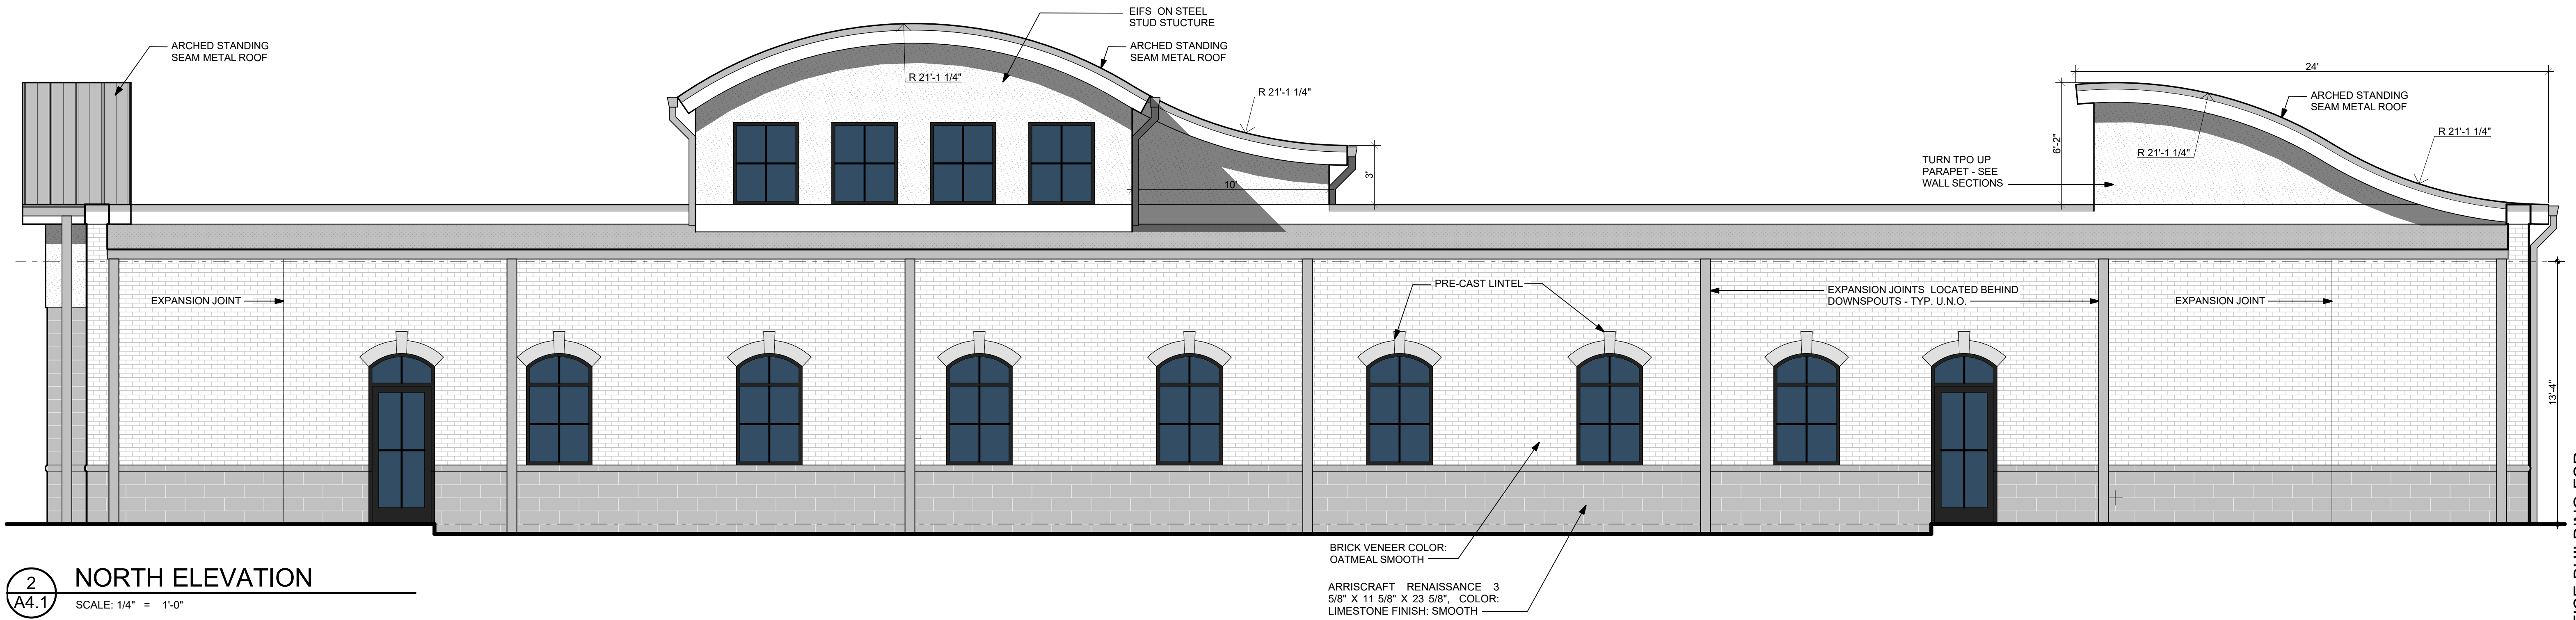

2 NORTH ELEVATION
SCALE: 1/4" = 1'-0"



1 SOUTH ELEVATION
SCALE: 1/4" = 1'-0"

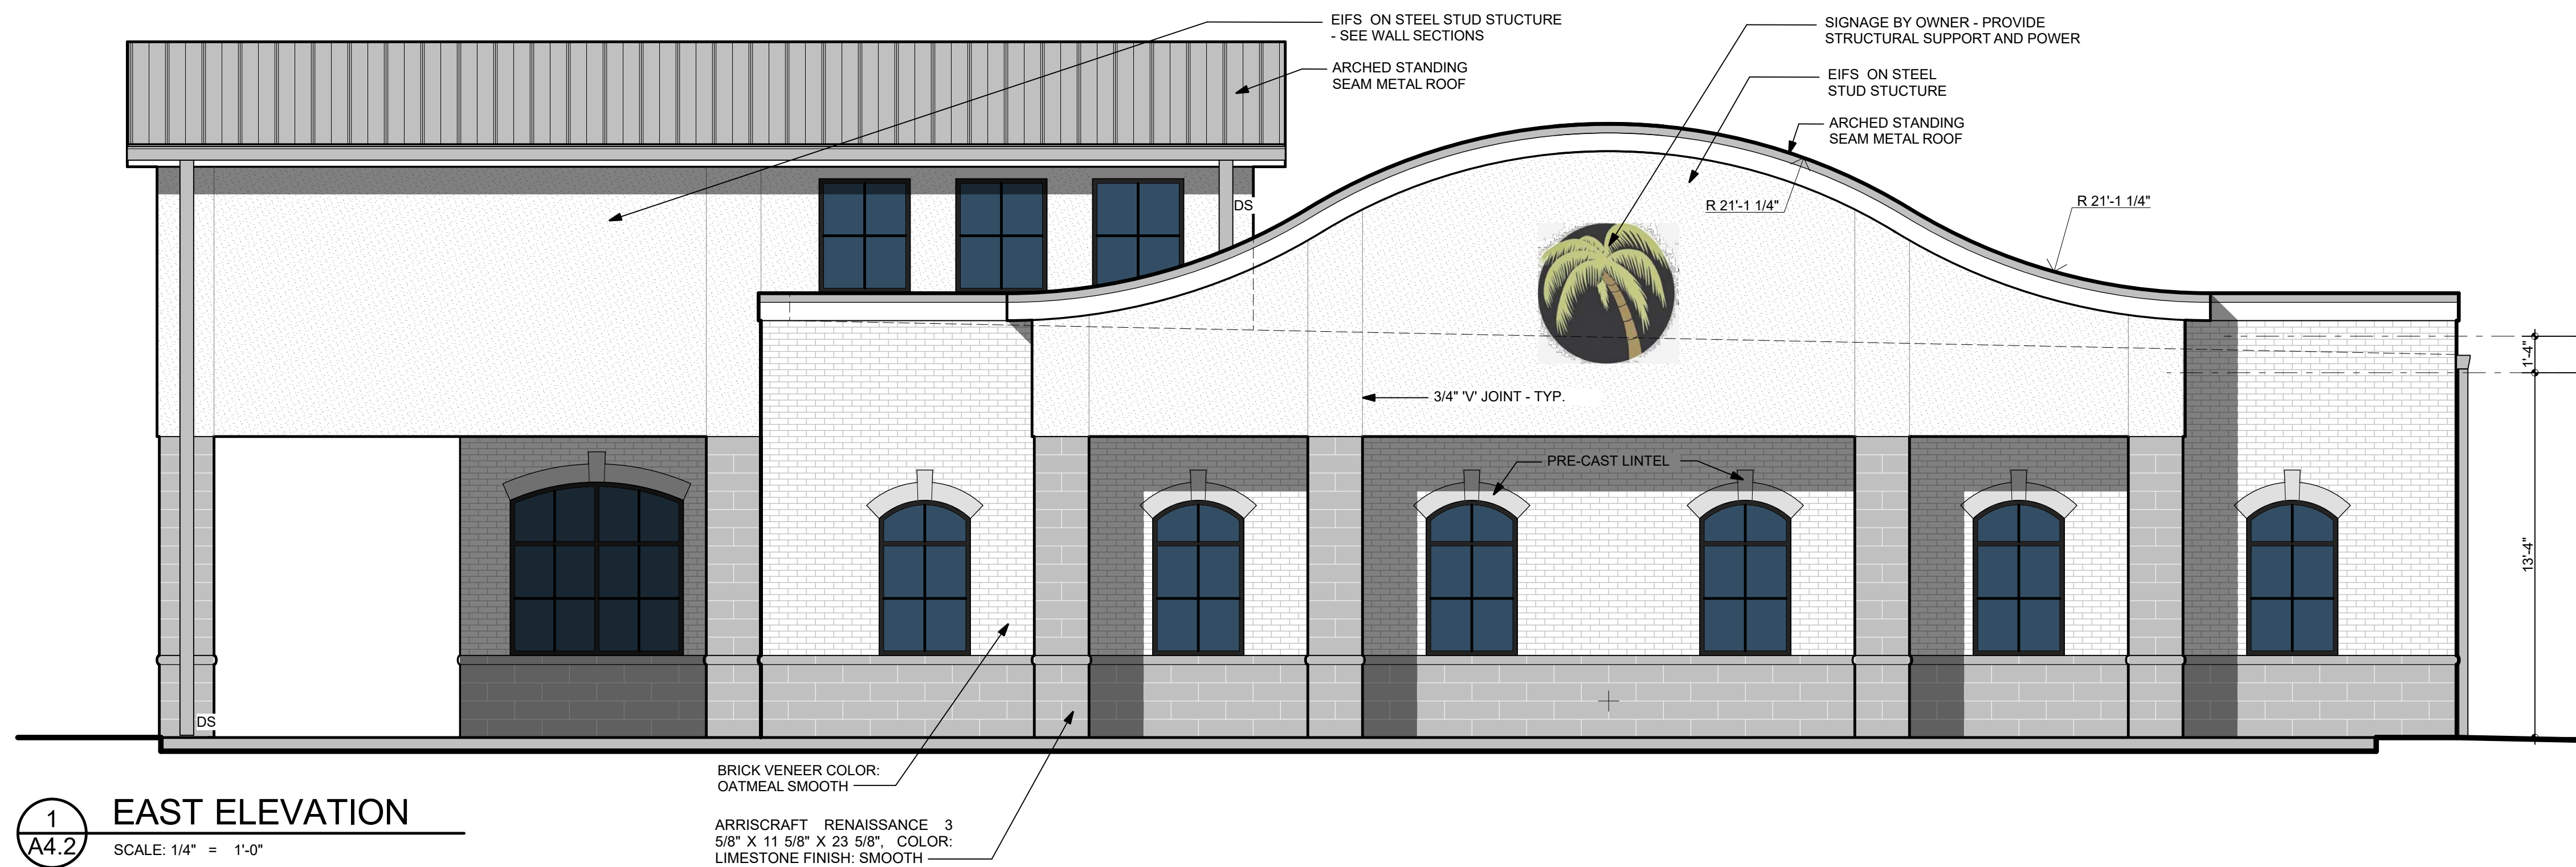

**GEORGE
ARMOUR
EWART
ARCHITECT**

404 Bearden Park Circle
Knoxville, TN 37919
865.602.7771
Fax 865.602.7742
www.georgeewart.com

A DENTAL OFFICE BUILDING FOR
DEAN COSMETIC DENTISTRY CENTER

Advanced Technology in a Relaxing Environment
10 CAPITAL DR., KNOX COUNTY, TN 37922




FOR UOR REVIEW ONLY

EXTERIOR ELEVATIONS

DATE: 24 JUNE 2019
PROJECT NO.: 18136
PROJECT MGR.: STUART

A4.2

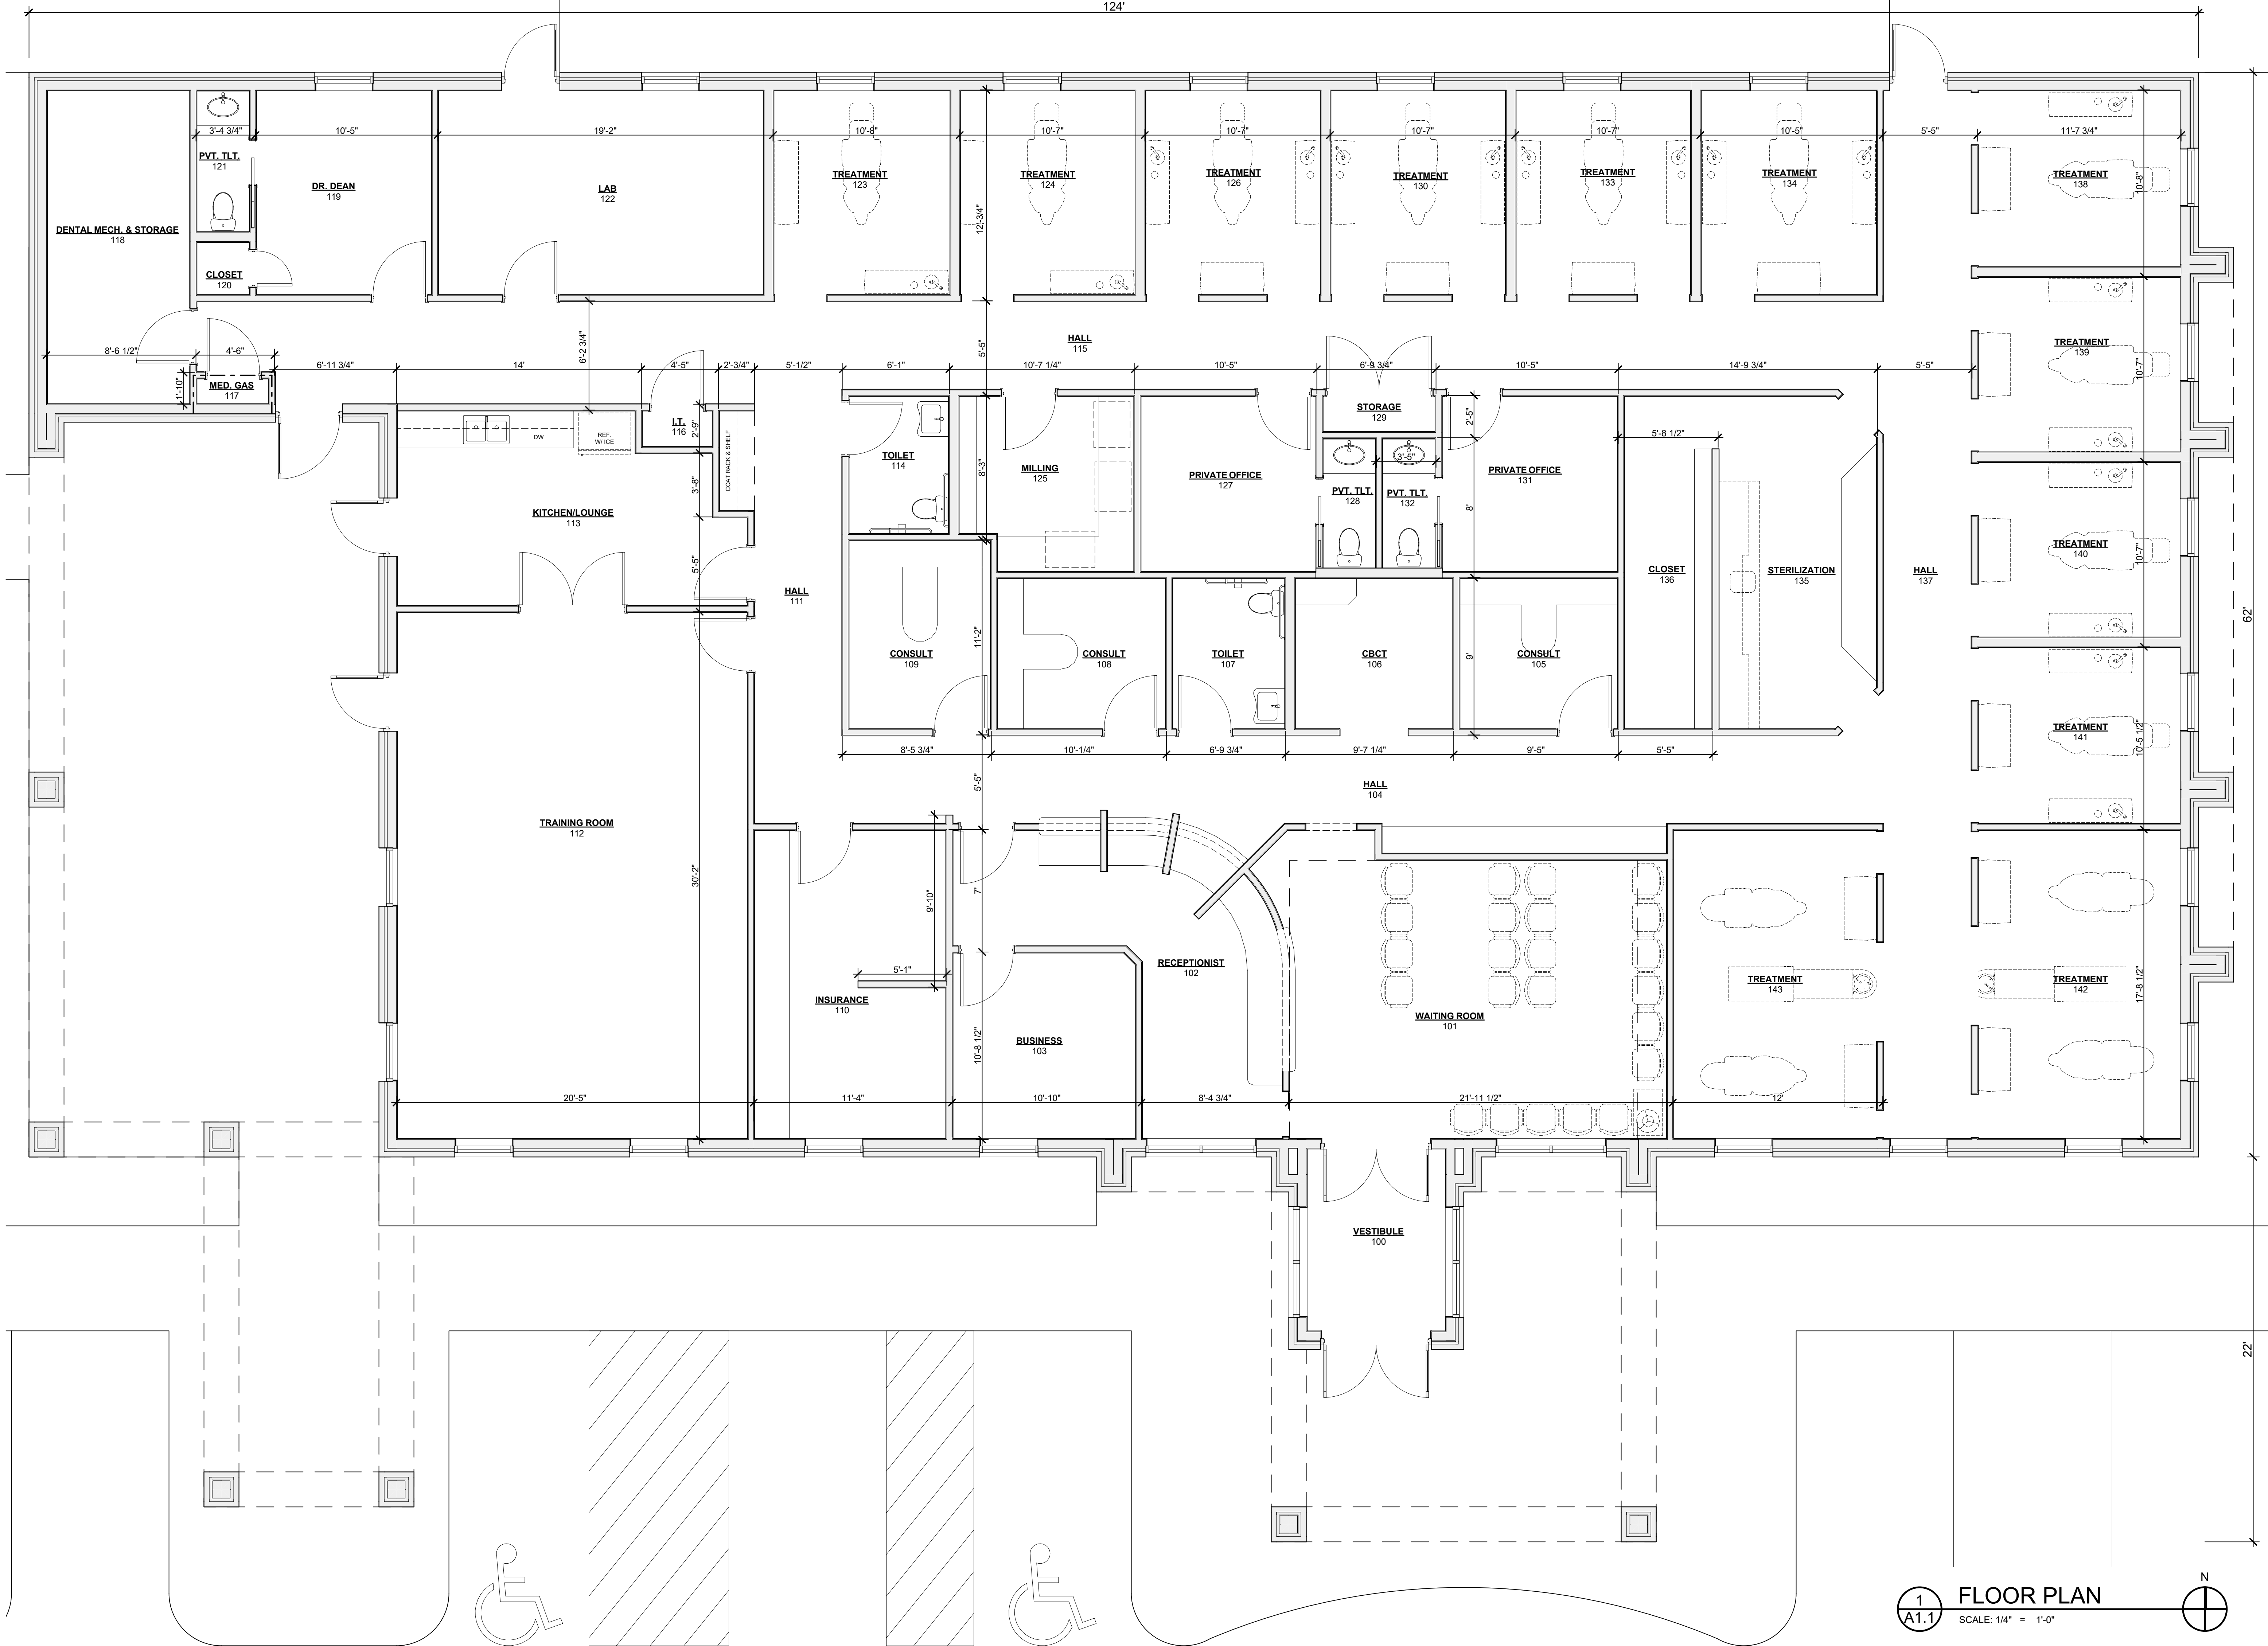



**GEORGE
ARMOUR
EWART
ARCHITECT**


404 Bearden Park Circle
Knoxville, TN 37919
865.602.7771
Fax 865.602.7742
www.georgeewart.com

A DENTAL OFFICE BUILDING FOR



**DEAN
COSMETIC
DENTISTRY
CENTER**

Advanced Technology in a Relaxing Environment
0 CAPITAL DR., KNOX COUNTY, TN 37922

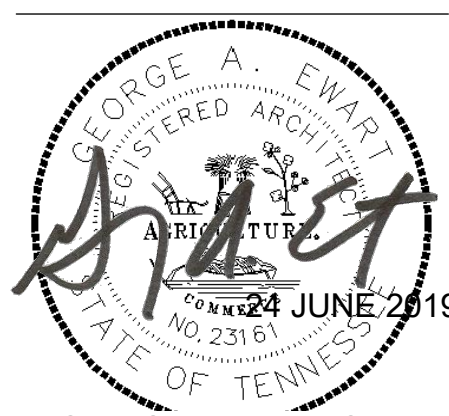

FOR UOR REVIEW ONLY

FLOOR PLAN

DATE: 24 JUNE 2019
PROJECT NO.: 18136
PROJECT MGR.: STUART

A1.1

1
A1.1

FLOOR PLAN
SCALE: 1/4" = 1'-0"

N