



File Name: \\15921\\592.006\\DWG\\Concept\\59206cp001.dgn
Plot Date: 7/26/2020

© 2019 FULGHUM MACINDOE & ASSOCIATES, INC. THIS DOCUMENT SHALL NOT BE LOANED, COPIED, REPRODUCED, TRANSFERRED TO MAGNETIC MEDIA OR SOLD AND IS INTENDED AS AN INSTRUMENT OF SERVICE AND SHALL RETAIN ALL COMMON LAW, STATUTORY AND OTHER RESERVED RIGHTS, INCLUDING THE COPYRIGHT.

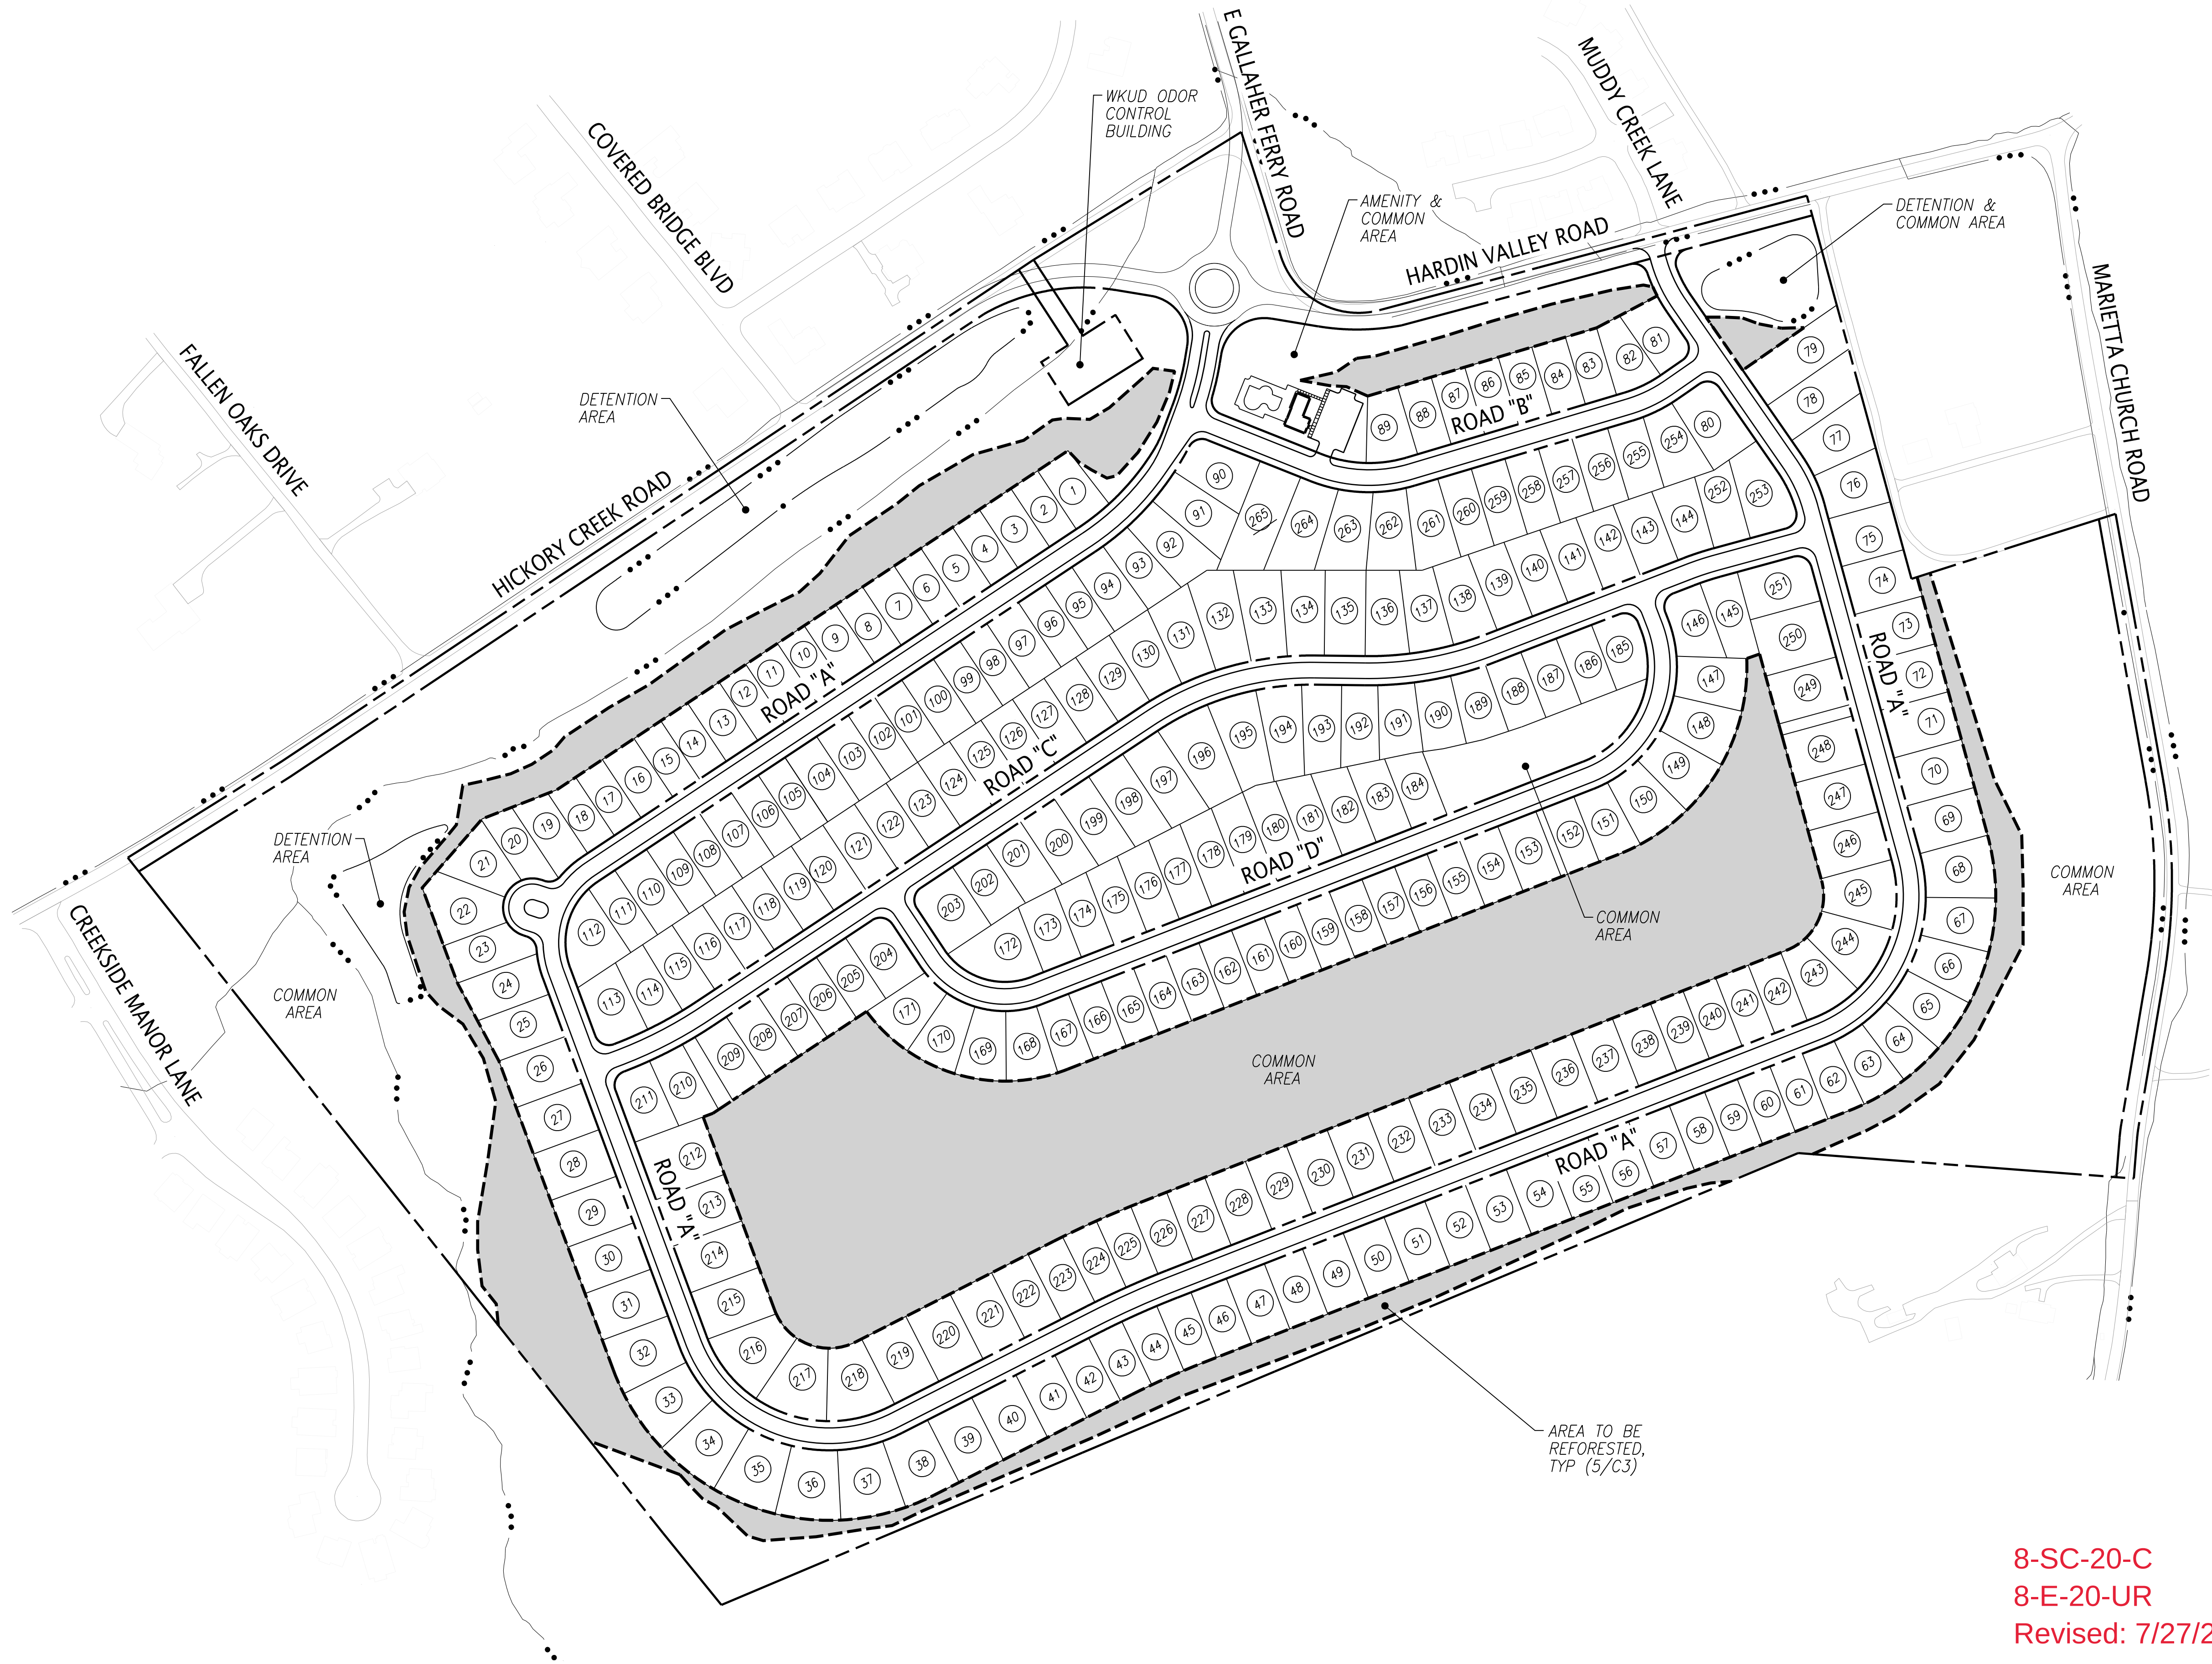

8-SC-20-C
8-E-20-UR
Revised: 7/27/2020

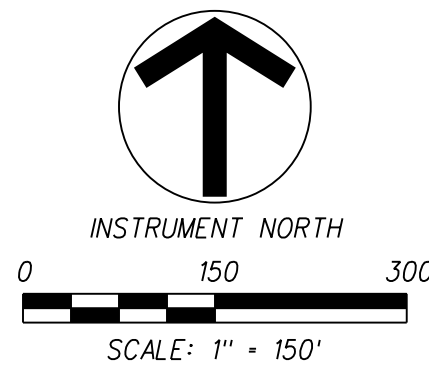

10330 HARDIN VALLEY ROAD
SUITE 201
KNOXVILLE, TN 37932
OFFICE: 865.690.6419
FAX: 865.690.6448
www.fulghummacindoe.com


PRELIMINARY
NOT FOR
CONSTRUCTION

SEAL PROPERTY SUBDIVISION
12140 HARDIN VALLEY ROAD
KNOXVILLE, TENNESSEE 37932


BALL HOMES, LLC
3609 WALDEN DRIVE
LEXINGTON, KY 40517
CONTACT: MR. BRIAN STEPHENS, P.E.
TELEPHONE NO.: 859.268.1191
EMAIL: bstephens@ballhomes.com

OVERALL CONCEPT PLAN

PROJ. NO.	DESIGNED BY	DRAWN BY	DATE
592.006	WCF	CJU	
ISSUED CONCEPT PLAN			
No.	Revision/Issue		Date
1			07/27/20
Project		Sheet	
592.006		C1	
Date			
07/27/20			
Scale			
1"=150'			

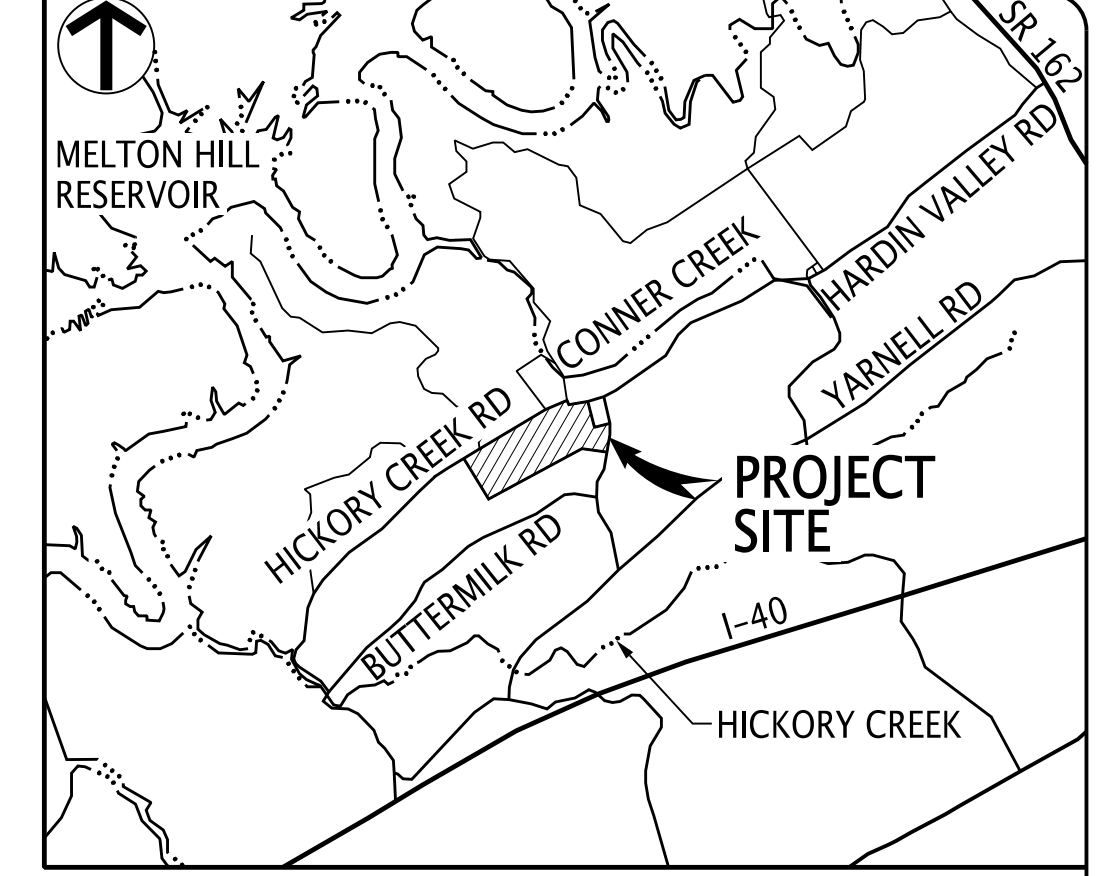[illegible]

EXISTING CONTOUR

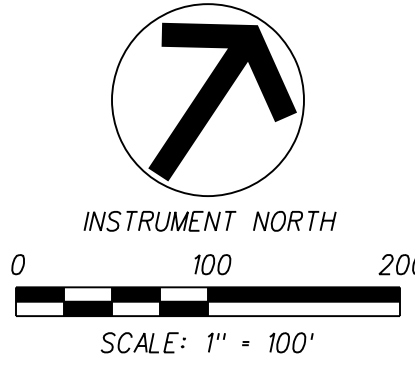

10330 HARDIN VALLEY ROAD
SUITE 201
KNOXVILLE, TN 37932
OFFICE: 865.690.6419
FAX: 865.690.6448
www.fulghummacindoe.com

PRELIMINARY
NOT FOR
CONSTRUCTION


SEAL PROPERTY SUBDIVISION
12140 HARDIN VALLEY ROAD
KNOXVILLE, TENNESSEE 37932

BALL HOMES, LLC
3609 WALDEN DRIVE
LEXINGTON, KY 40517
CONTACT: MR. BRIAN STEPHENS, P.E.
TELEPHONE NO.: 859.268.1191
EMAIL: bstephens@ballhomes.com

CONCEPT GRADING PLAN


PROJ. NO.	DESIGNED BY	DRAWN BY	DATE
	WCF	CJU	
	WCF		
	ISSUED CONCEPT PLAN		07/30/20
	Revision/Issue		Date

Project	Sheet
592.006	C4
Date	
07/30/20	
Scale	
1"=100'	

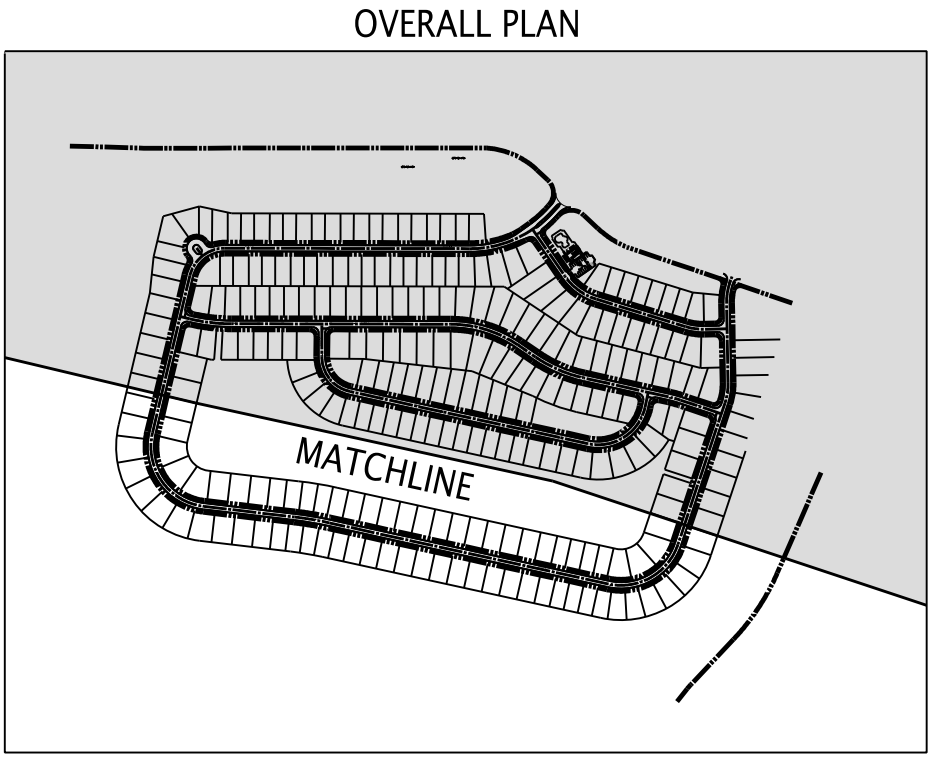

LEGEND:	
	PROPOSED LOT NUMBER
	PROPERTY/ROW LINE
	ADJOINING PROPERTY LINE
	PROPOSED ROAD CENTER LINE
	EXISTING CONTOUR
	PROPOSED CONTOUR

8-SC-20-C / 8-E-20-UR
Revised: 7/30/2020

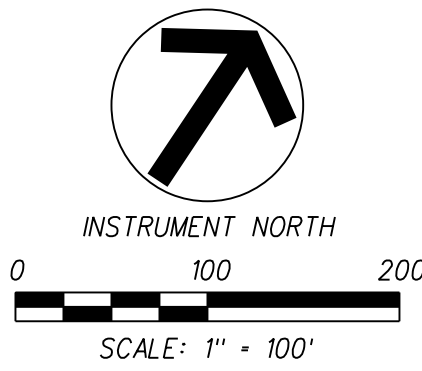

NOTES:

1. REFER TO SHEET C2 FOR NOTES AND LEGEND






10330 HARDIN VALLEY ROAD
SUITE 201
KNOXVILLE, TN 37932
OFFICE: 865.690.6419
FAX: 865.690.6448
www.fulghummacindoe.com

PRELIMINARY
NOT FOR
CONSTRUCTION


SEAL PROPERTY SUBDIVISION
12140 HARDIN VALLEY ROAD
KNOXVILLE, TENNESSEE 37932

BALL HOMES, LLC
3609 WALDEN DRIVE
LEXINGTON, KY 40517
CONTACT: MR. BRIAN STEPHENS, P.E.
TELEPHONE NO.: 859.268.1191
EMAIL: bstephens@ballhomes.com

CONCEPT PLAN

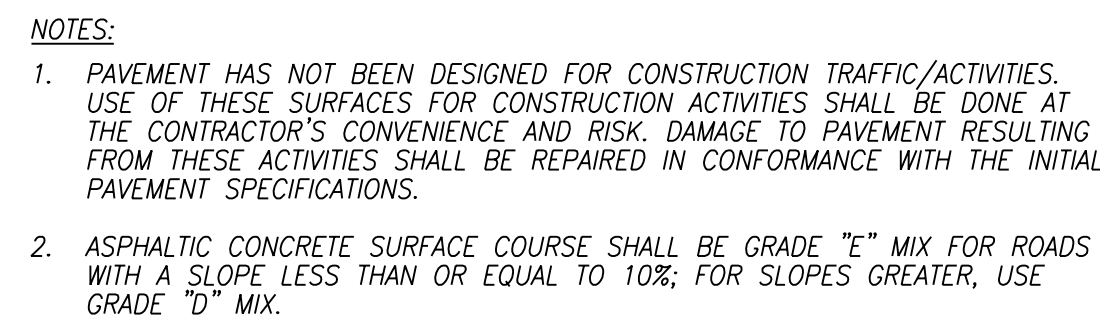
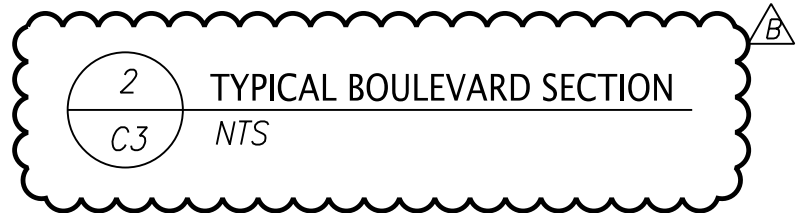
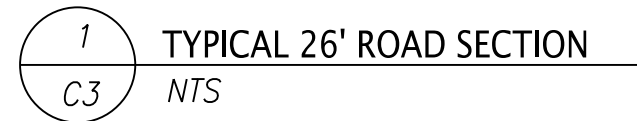


8-SC-20-C
8-E-20-UR
Revised: 7/27/2020

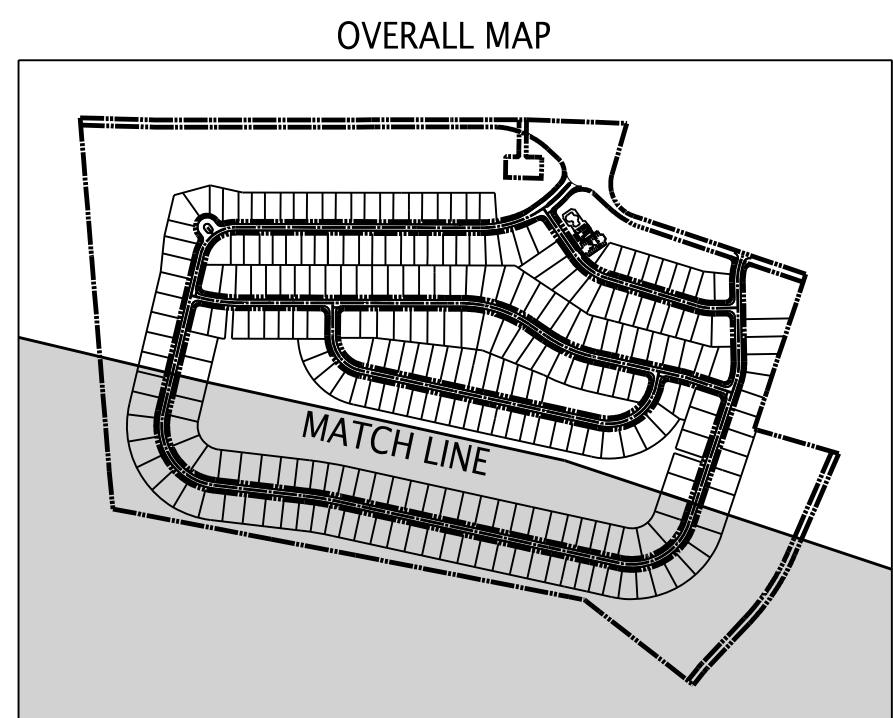

Project	592.006	Date	05/29/20	Scale	1"=100'
		PROJ. MGR.	WCF	DESIGNED BY	WCF
		DRAWN BY C.J.U.			
Sheet		REVISED PER PLANNING STAFF COMMENTS			
		ISSUED CONCEPT PLAN			
		No.	Revision/Issue		
		Date			

File Name: \\1592\\592.006\\DWG\\Concept\\592006.p016.dgn
Plot Date: 7/27/2020

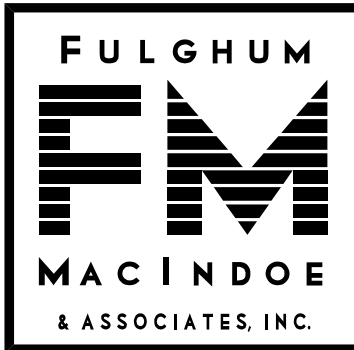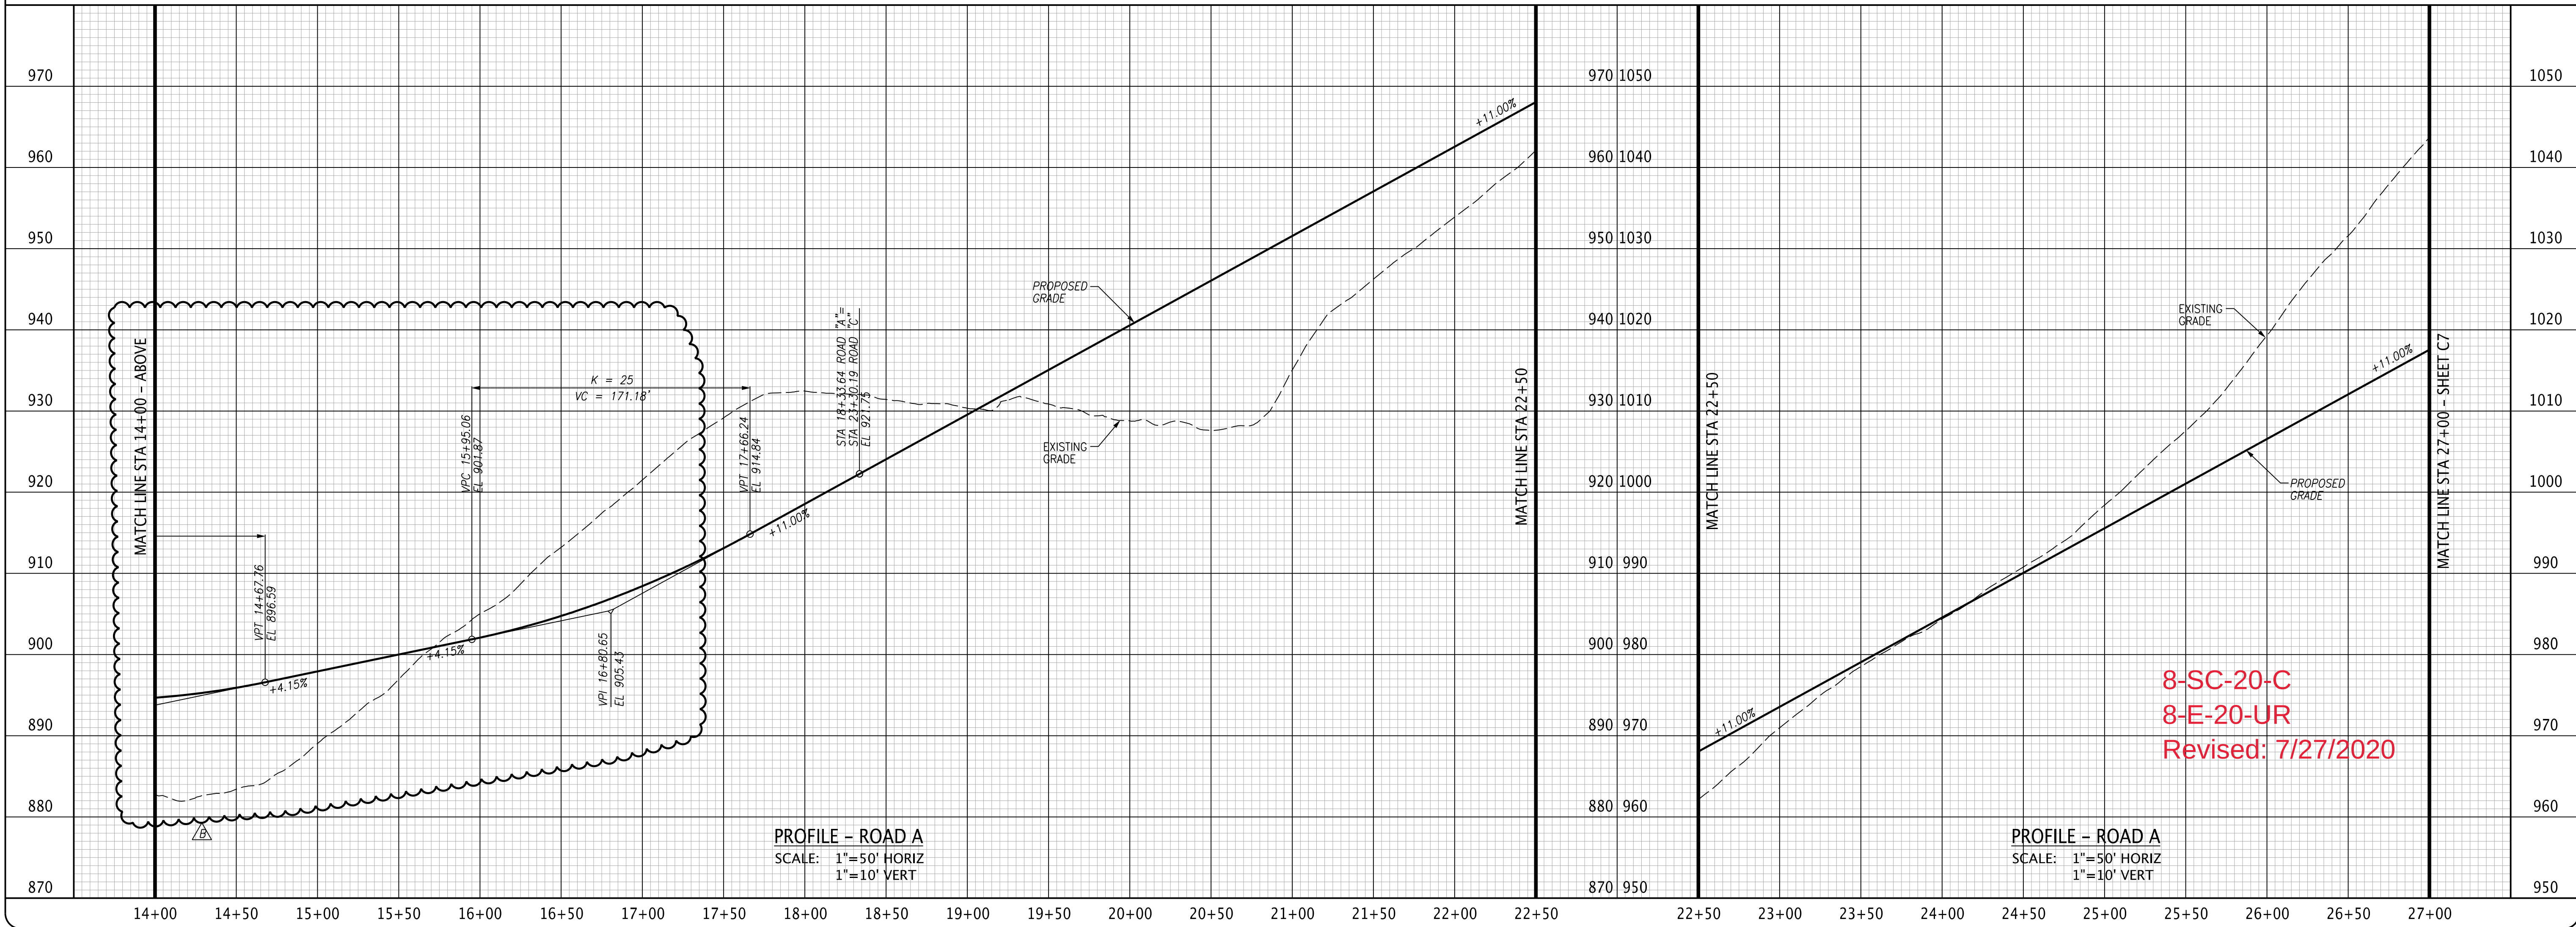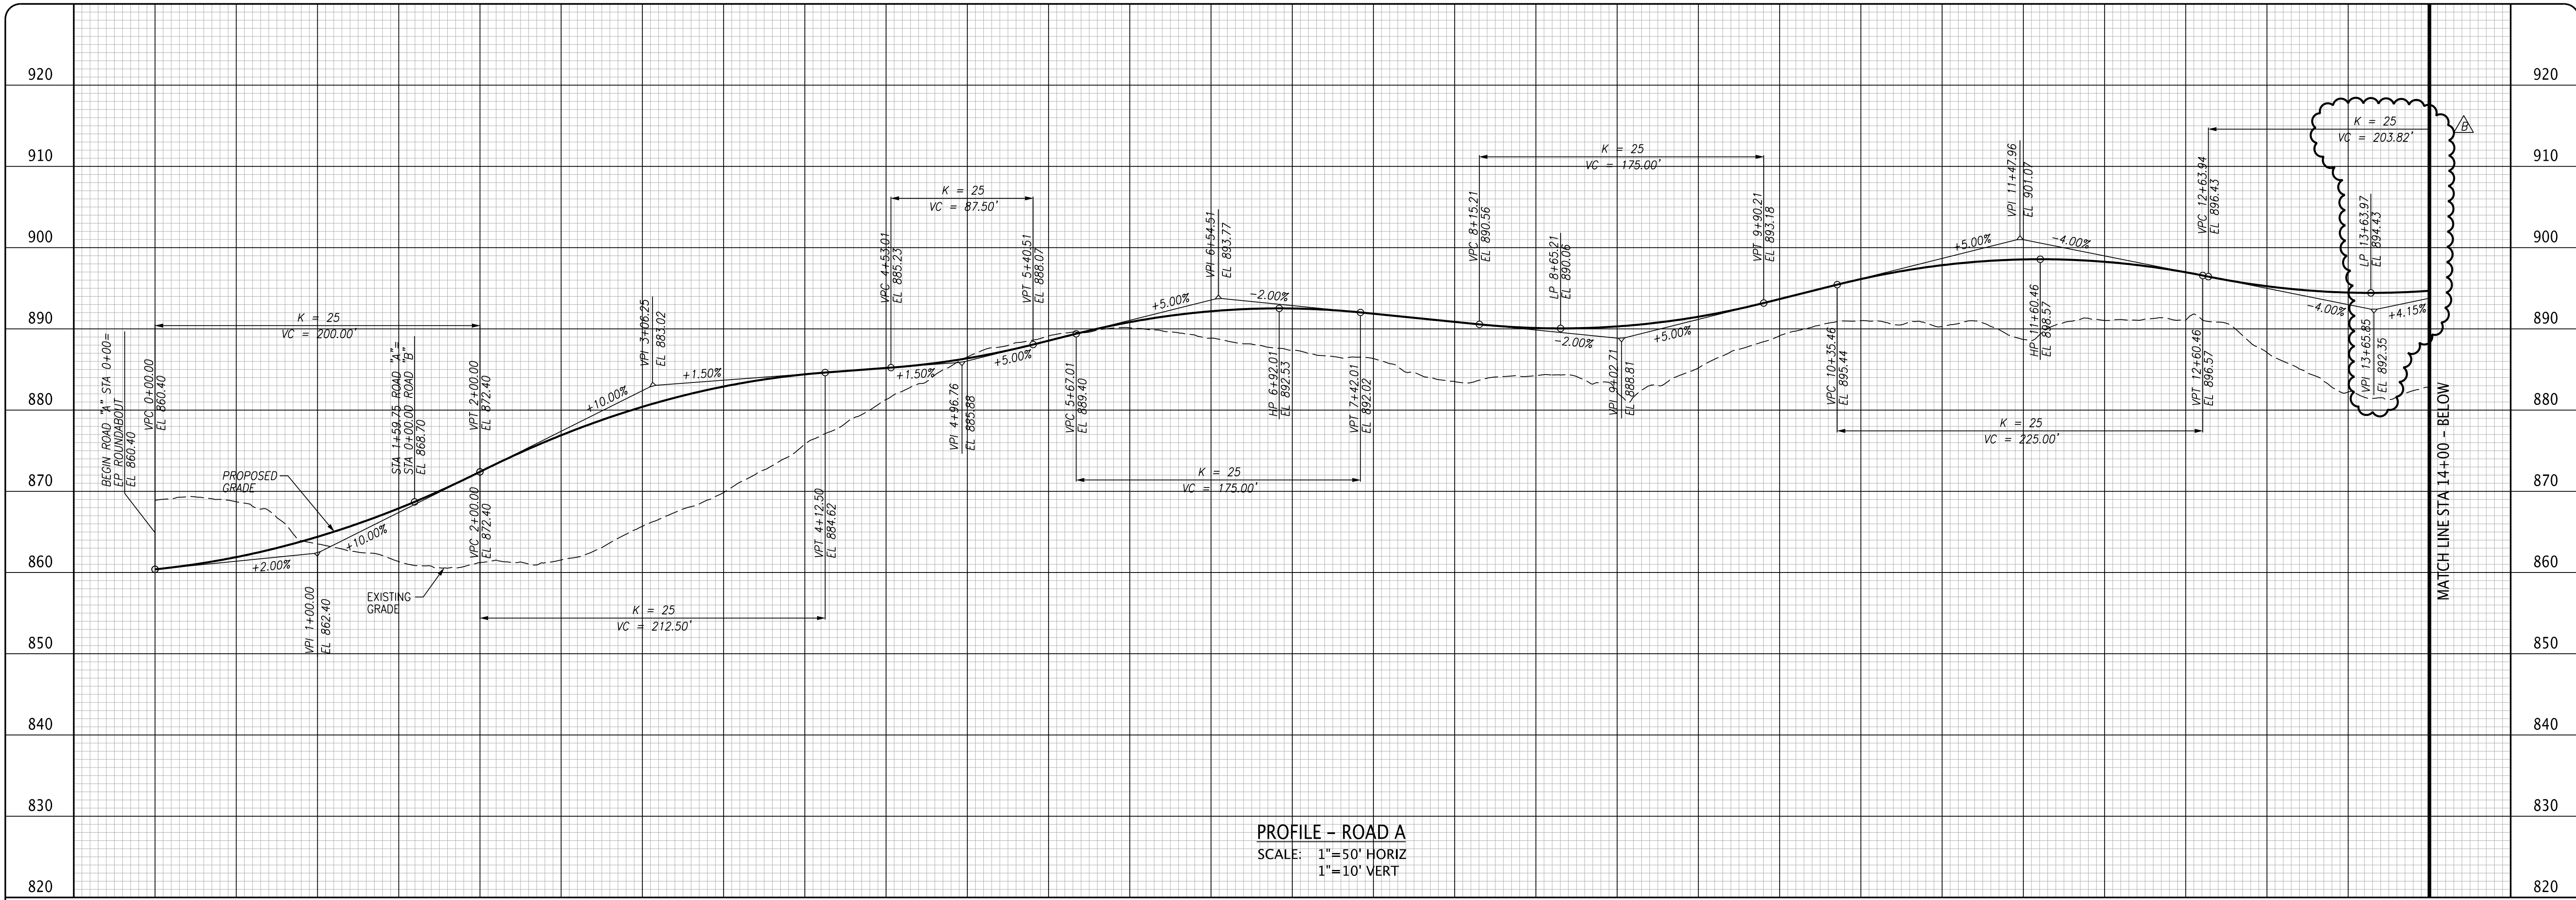

10330 HARDIN VALLEY ROAD
SUITE 201
KNOXVILLE, TN 37932
OFFICE: 865.690.6419
FAX: 865.690.6448
www.fulghummacindoe.com

PRELIMINARY
NOT FOR
CONSTRUCTION



SEAL PROPERTY SUBDIVISION
12140 HARDIN VALLEY ROAD
KNOXVILLE, TENNESSEE 37932

BALL HOMES, LLC
3609 WALDEN DRIVE
LEXINGTON, KY 40517
CONTACT: MR. BRIAN STEPHENS, P.E.
TELEPHONE NO.: 859.268.1191
EMAIL: bstephens@ballhomes.com

ROAD PROFILES

PROJ. MGR.		WCF	DESIGNED BY	WCF	DRAWN BY	CJJ
Project		Sheet				
592.006						
Date						
05/29/20						
Scale						
AS NOTED						

File Name: \\1592\\592.006\\DWG\\Concept\\592006-p007.dgn
Plot Date: 7/27/2020

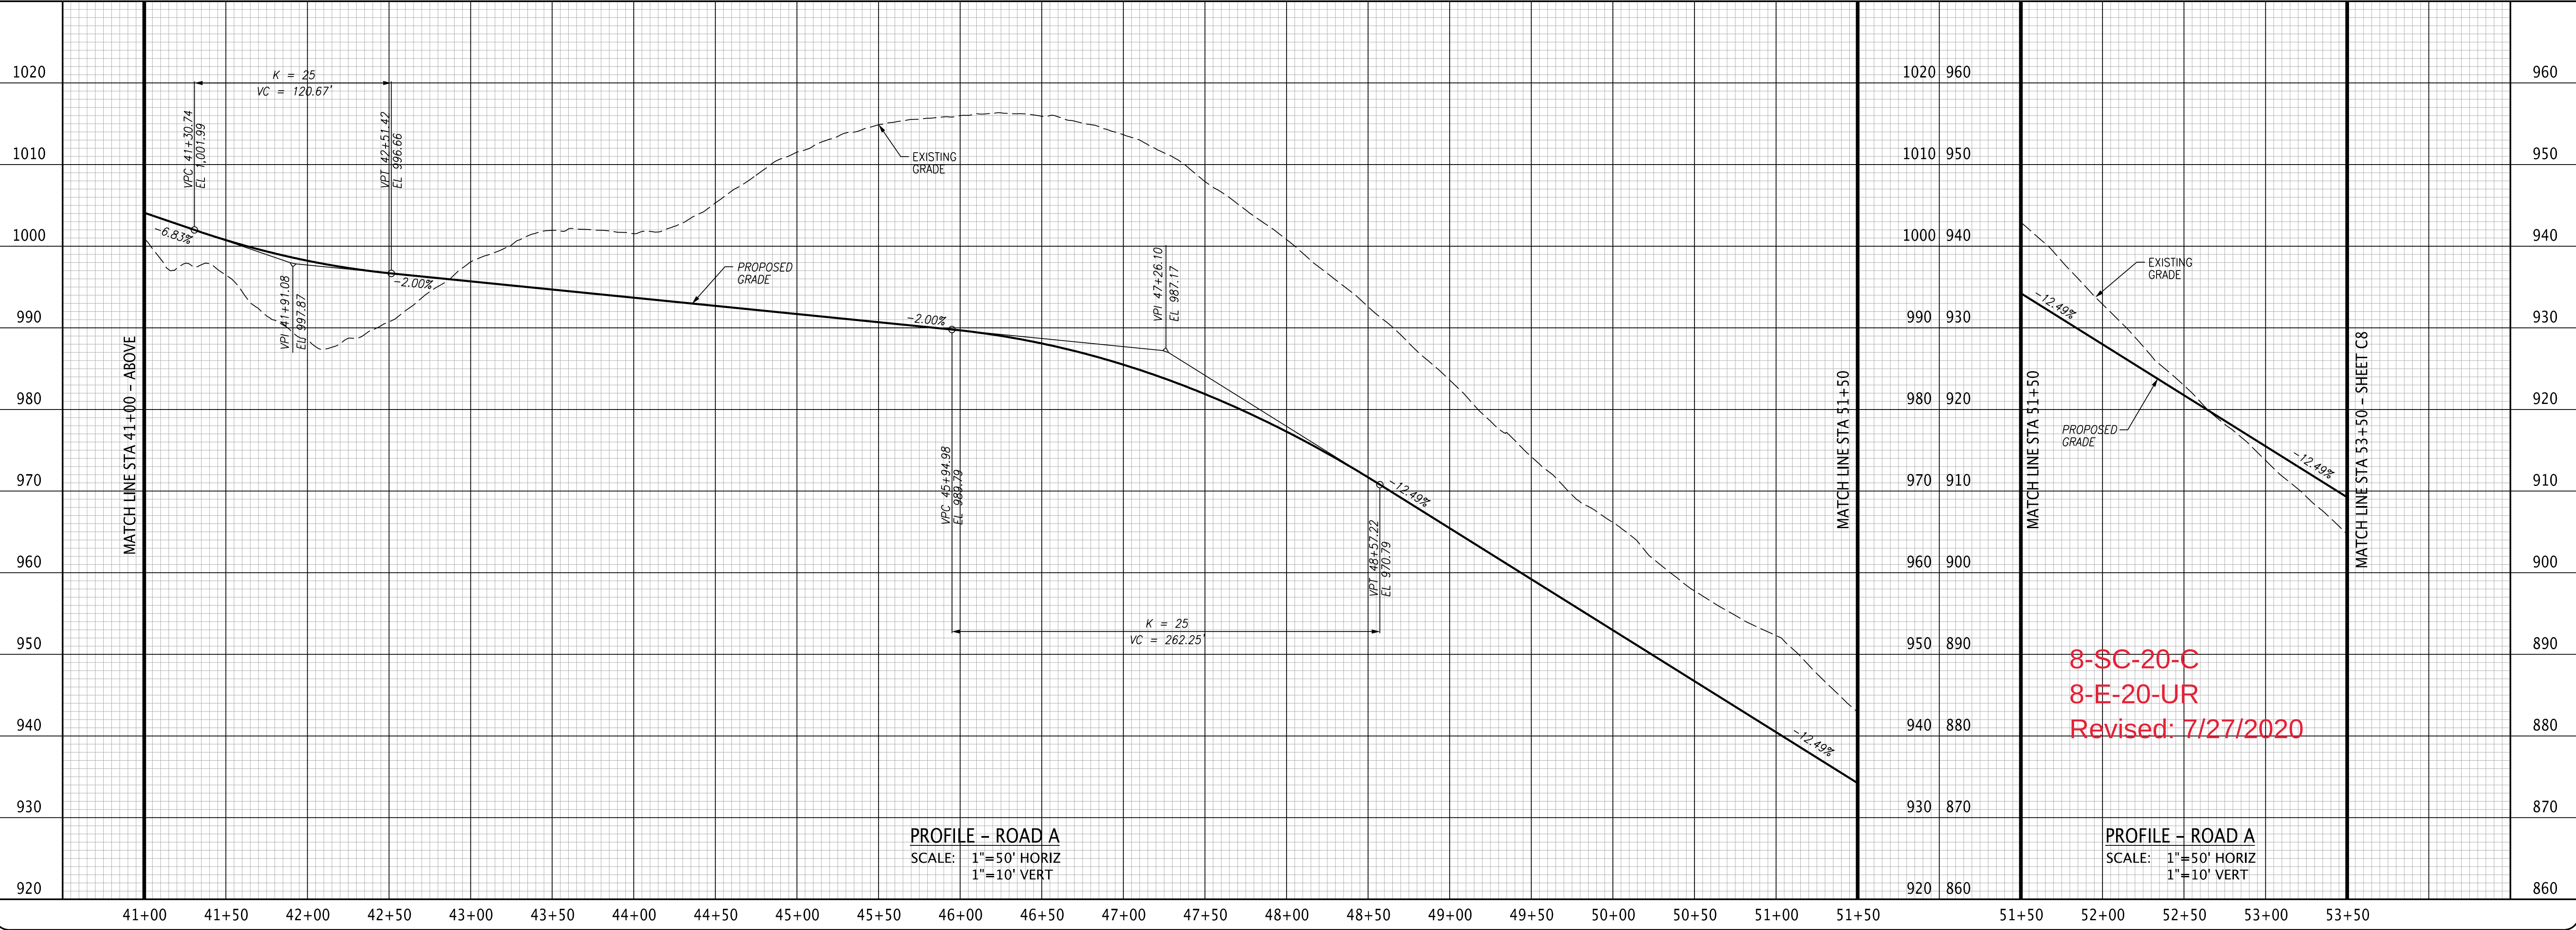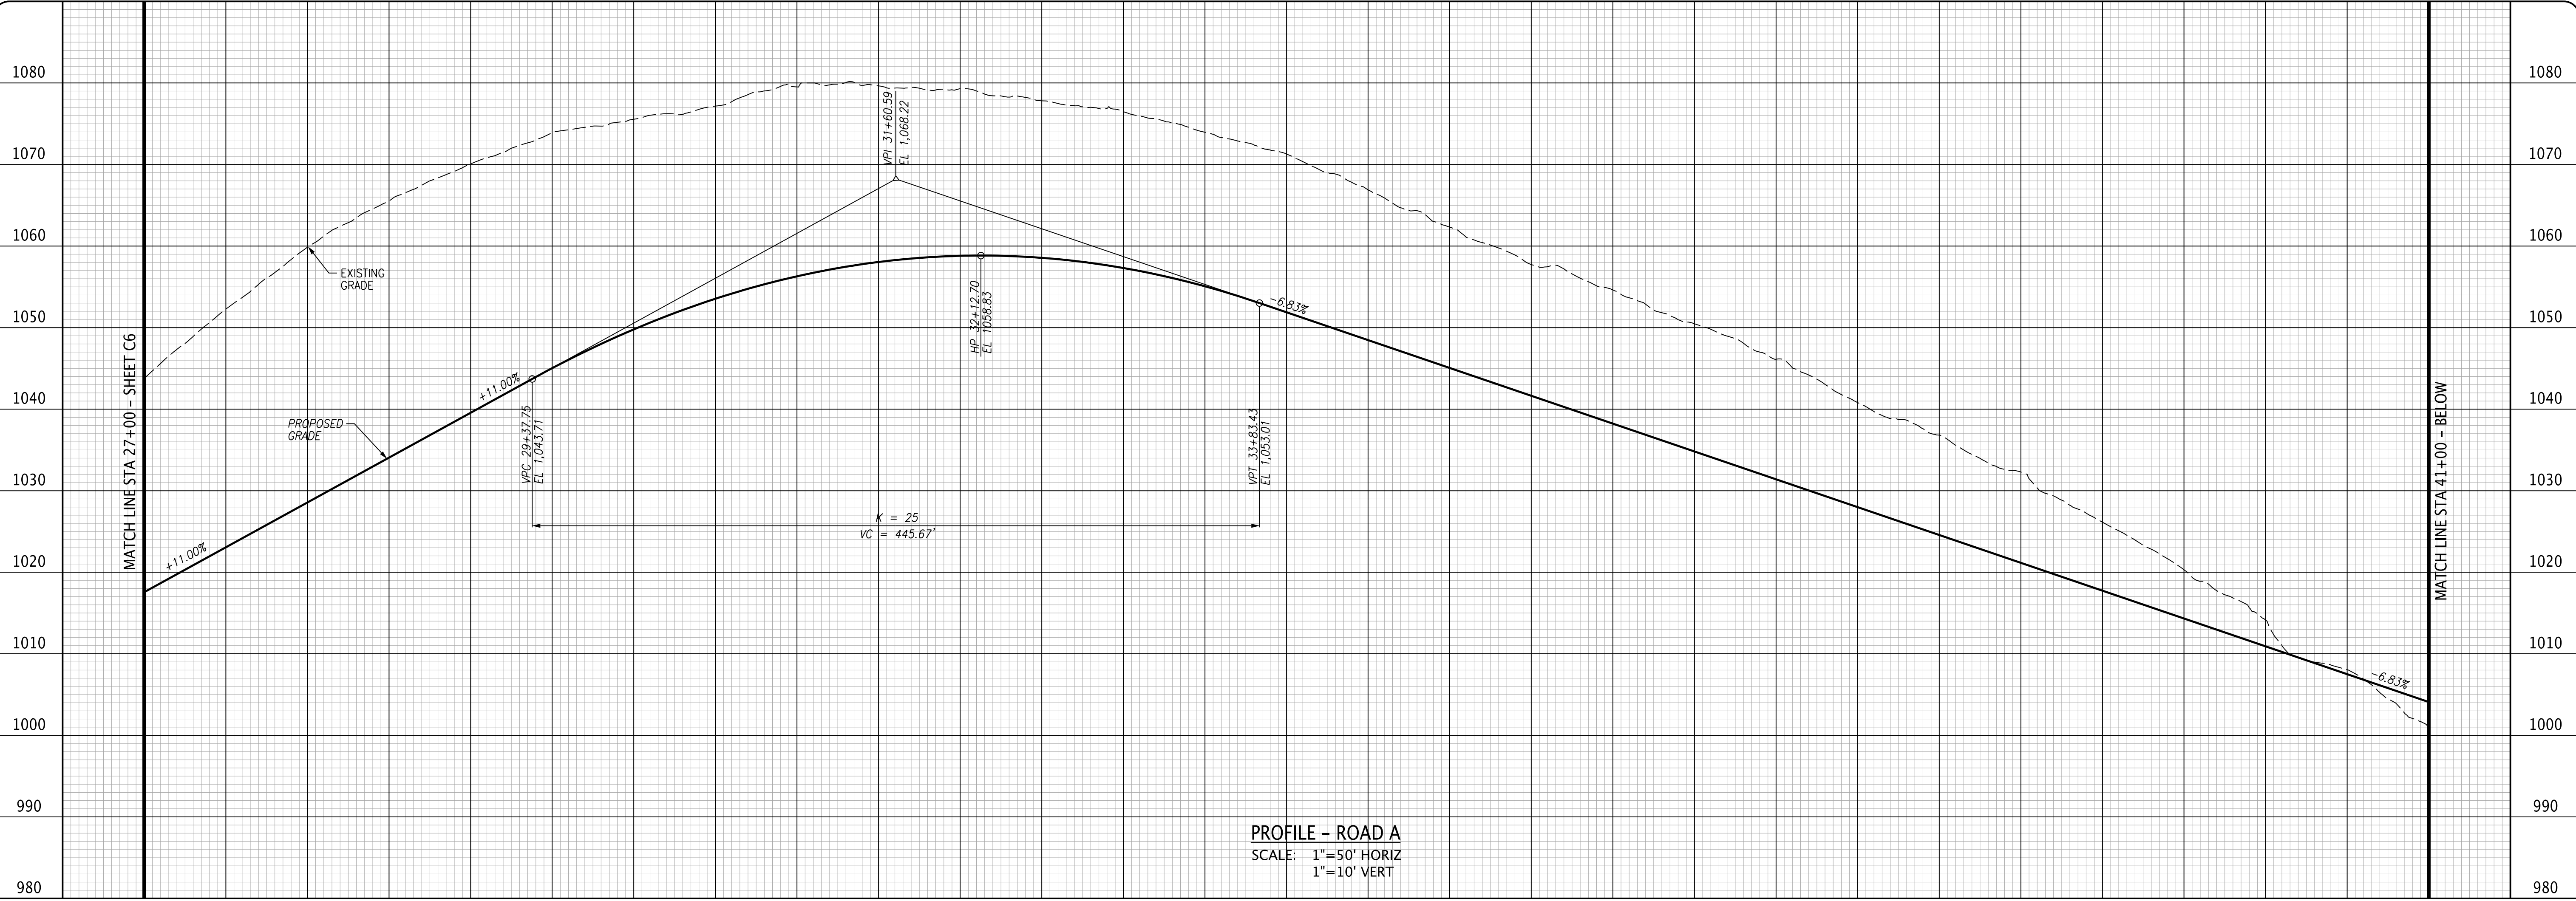

10330 HARDIN VALLEY ROAD
SUITE 201
KNOXVILLE, TN 37932
OFFICE: 865.690.6419
FAX: 865.690.6448
www.fulghummacindoe.com

PRELIMINARY
NOT FOR
CONSTRUCTION


SEAL PROPERTY SUBDIVISION
12140 HARDIN VALLEY ROAD
KNOXVILLE, TENNESSEE 37932

BALL HOMES, LLC
3609 WALDEN DRIVE
LEXINGTON, KY 40517
CONTACT: MR. BRIAN STEPHENS, P.E.
TELEPHONE NO.: 859.268.1191
EMAIL: bstephens@ballhomes.com

ROAD PROFILES

Project	592.006	Sheet	C7	PROJ. MGR.	WCF	DESIGNED BY	WCF	DRAWN BY	CUJ	Date
Date	05/29/20									
Scale	AS NOTED									
										</

File Name: \\159215921065\JMS\Concept\5920206-p029.dgn
Plot Date: 7/27/2020

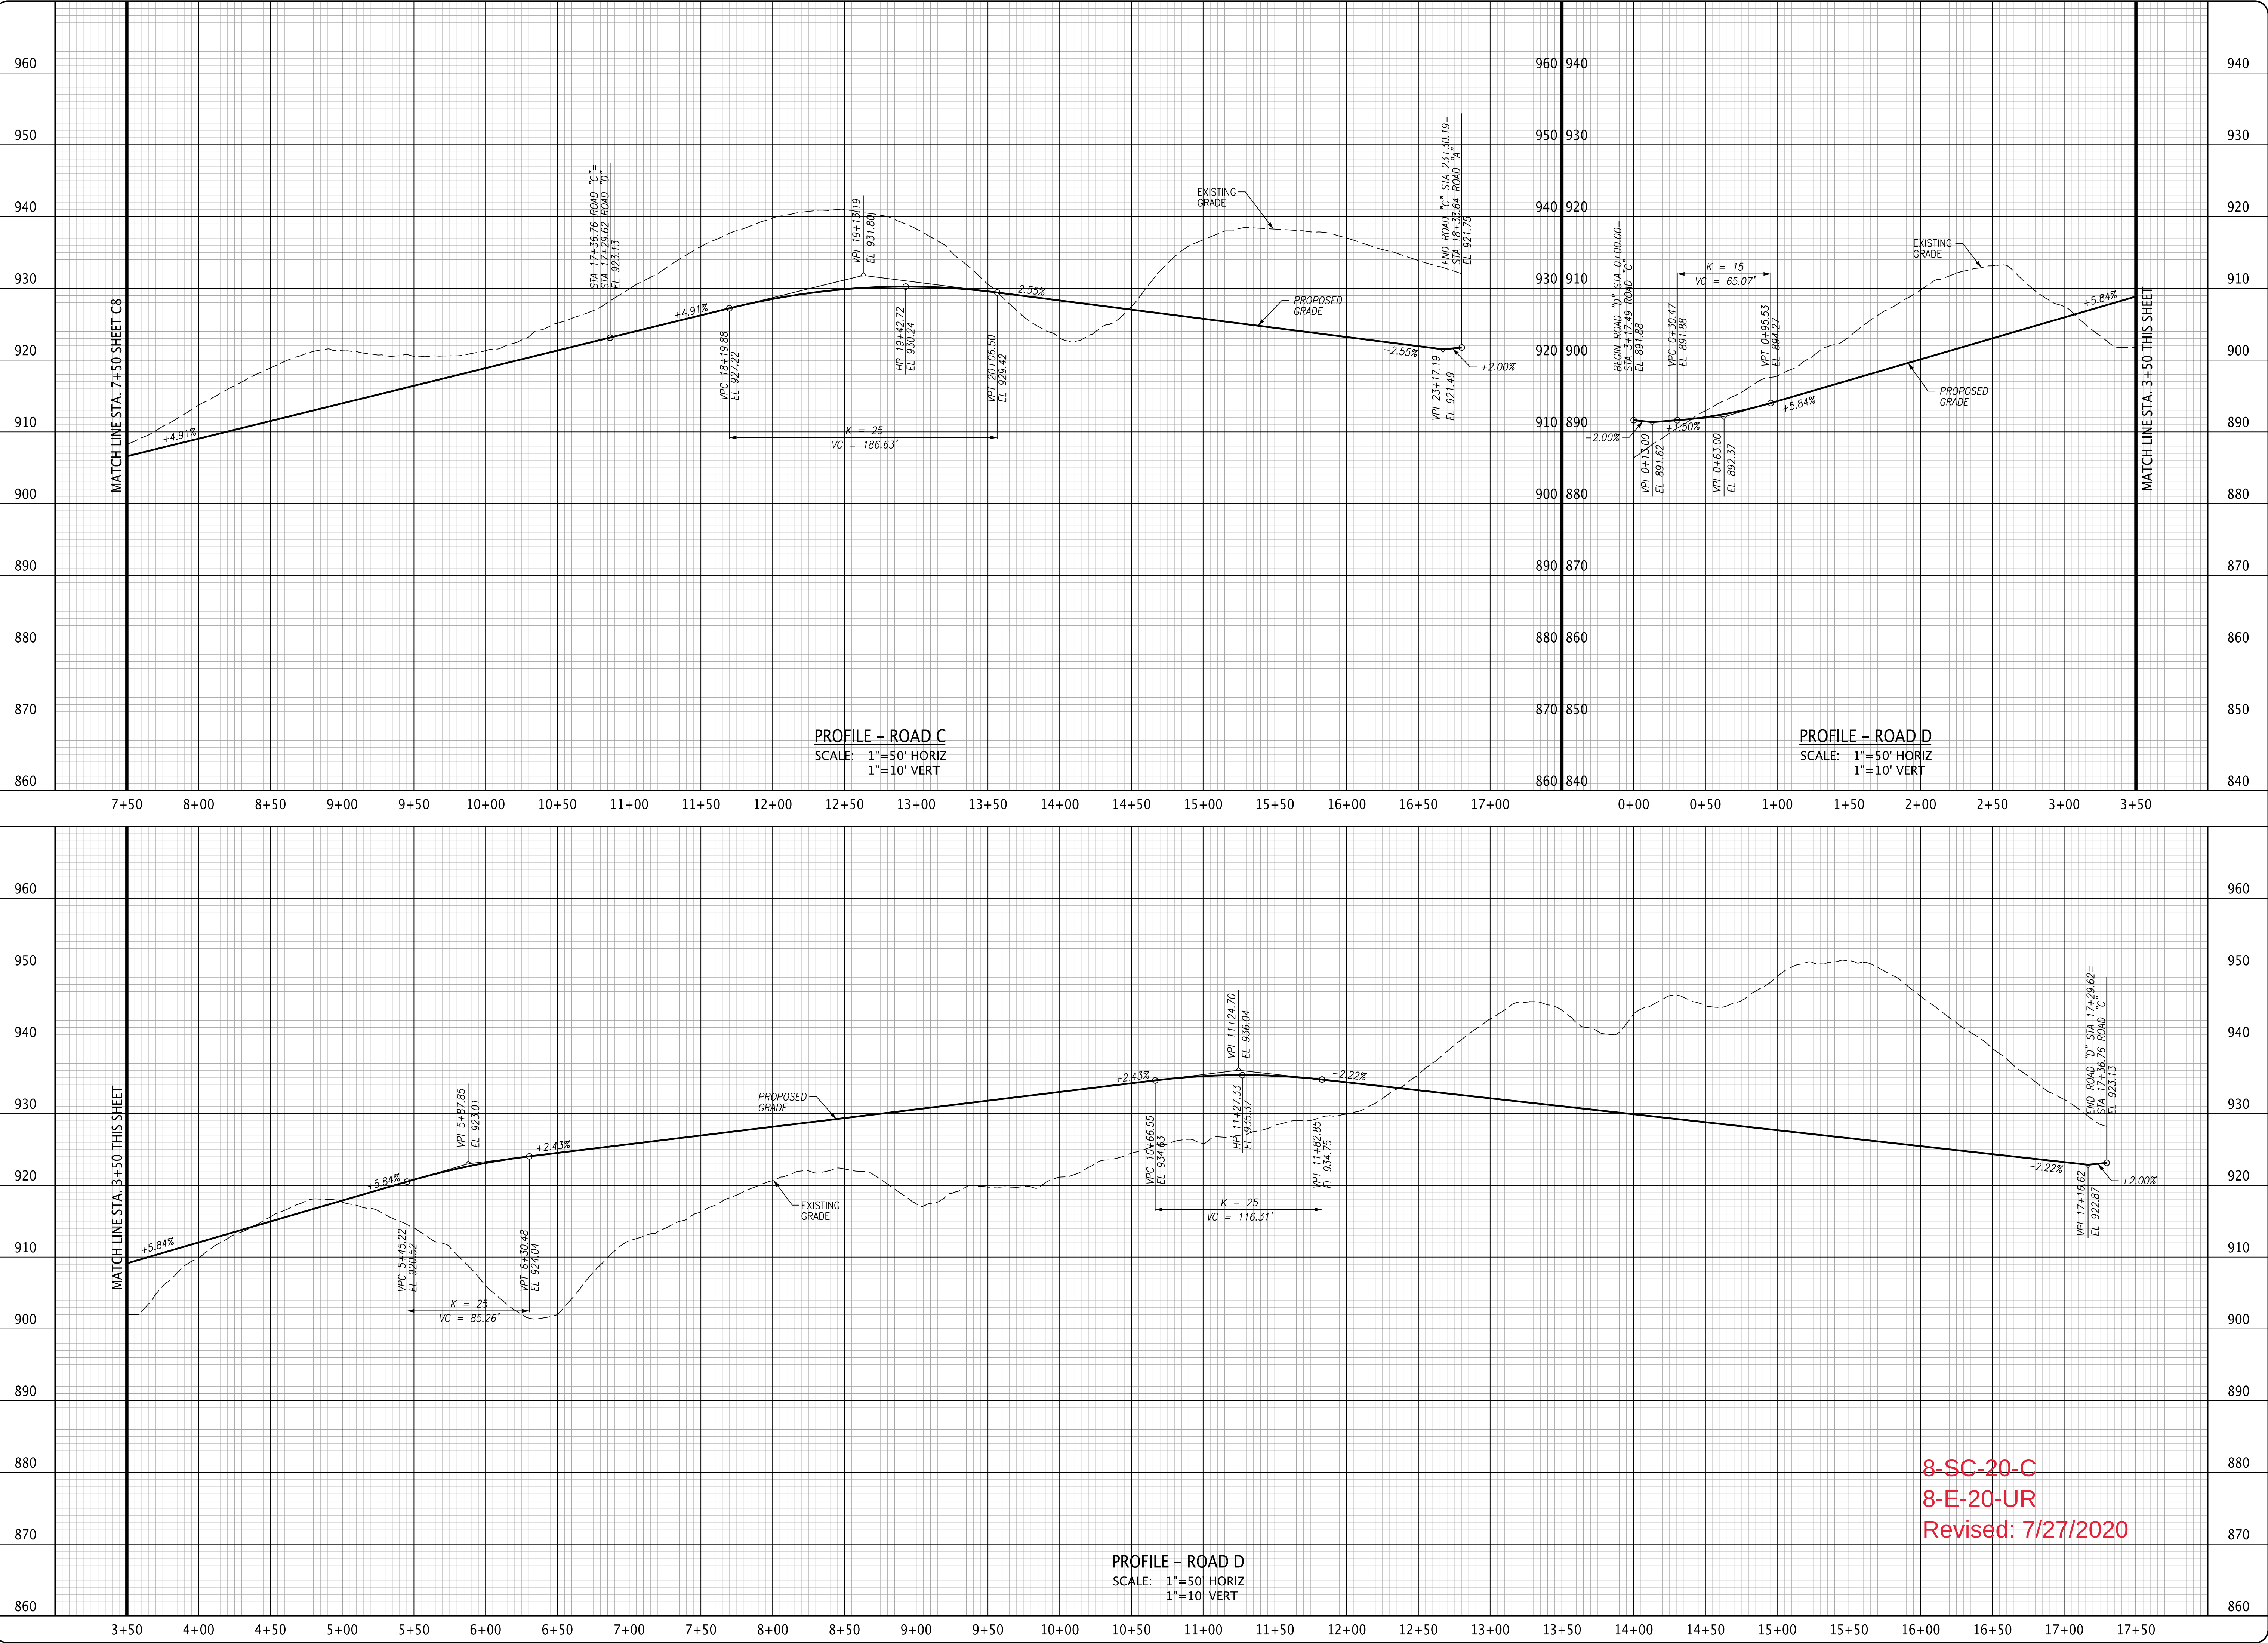

10330 HARDIN VALLEY ROAD
SUITE 201
KNOXVILLE, TN 37932
OFFICE: 865.690.6419
FAX: 865.690.6448
www.fulghummacindoe.com

PRELIMINARY
NOT FOR
CONSTRUCTION

SEAL PROPERTY SUBDIVISION
12140 HARDIN VALLEY ROAD
KNOXVILLE, TENNESSEE 37932

BALL HOMES, LLC
3609 WALDEN DRIVE
LEXINGTON, KY 40517
CONTACT: MR. BRIAN STEPHENS, P.E.
TELEPHONE NO.: 859.268.1191
EMAIL: bstephens@ballhomes.com

ROAD PROFILES

PROJ. NO.	DESIGNED BY	DRAWN BY	DATE	NO.	REVISION/ISSUE
592.006	WCF	CJU	07/27/20	05/29/20	Revised: 7/27/2020
AS NOTED	Scale	Sheet	C9		