


SITE PLAN

SCALE: 1" = 20'-0"

ZONING "A"
BUILDING SETBACKS
FRONT 50'
BACK 35'
SIDE 35'

ZONING "CA"
BUILDING SETBACKS
FRONT 20'
BACK 16'
SIDE 0'

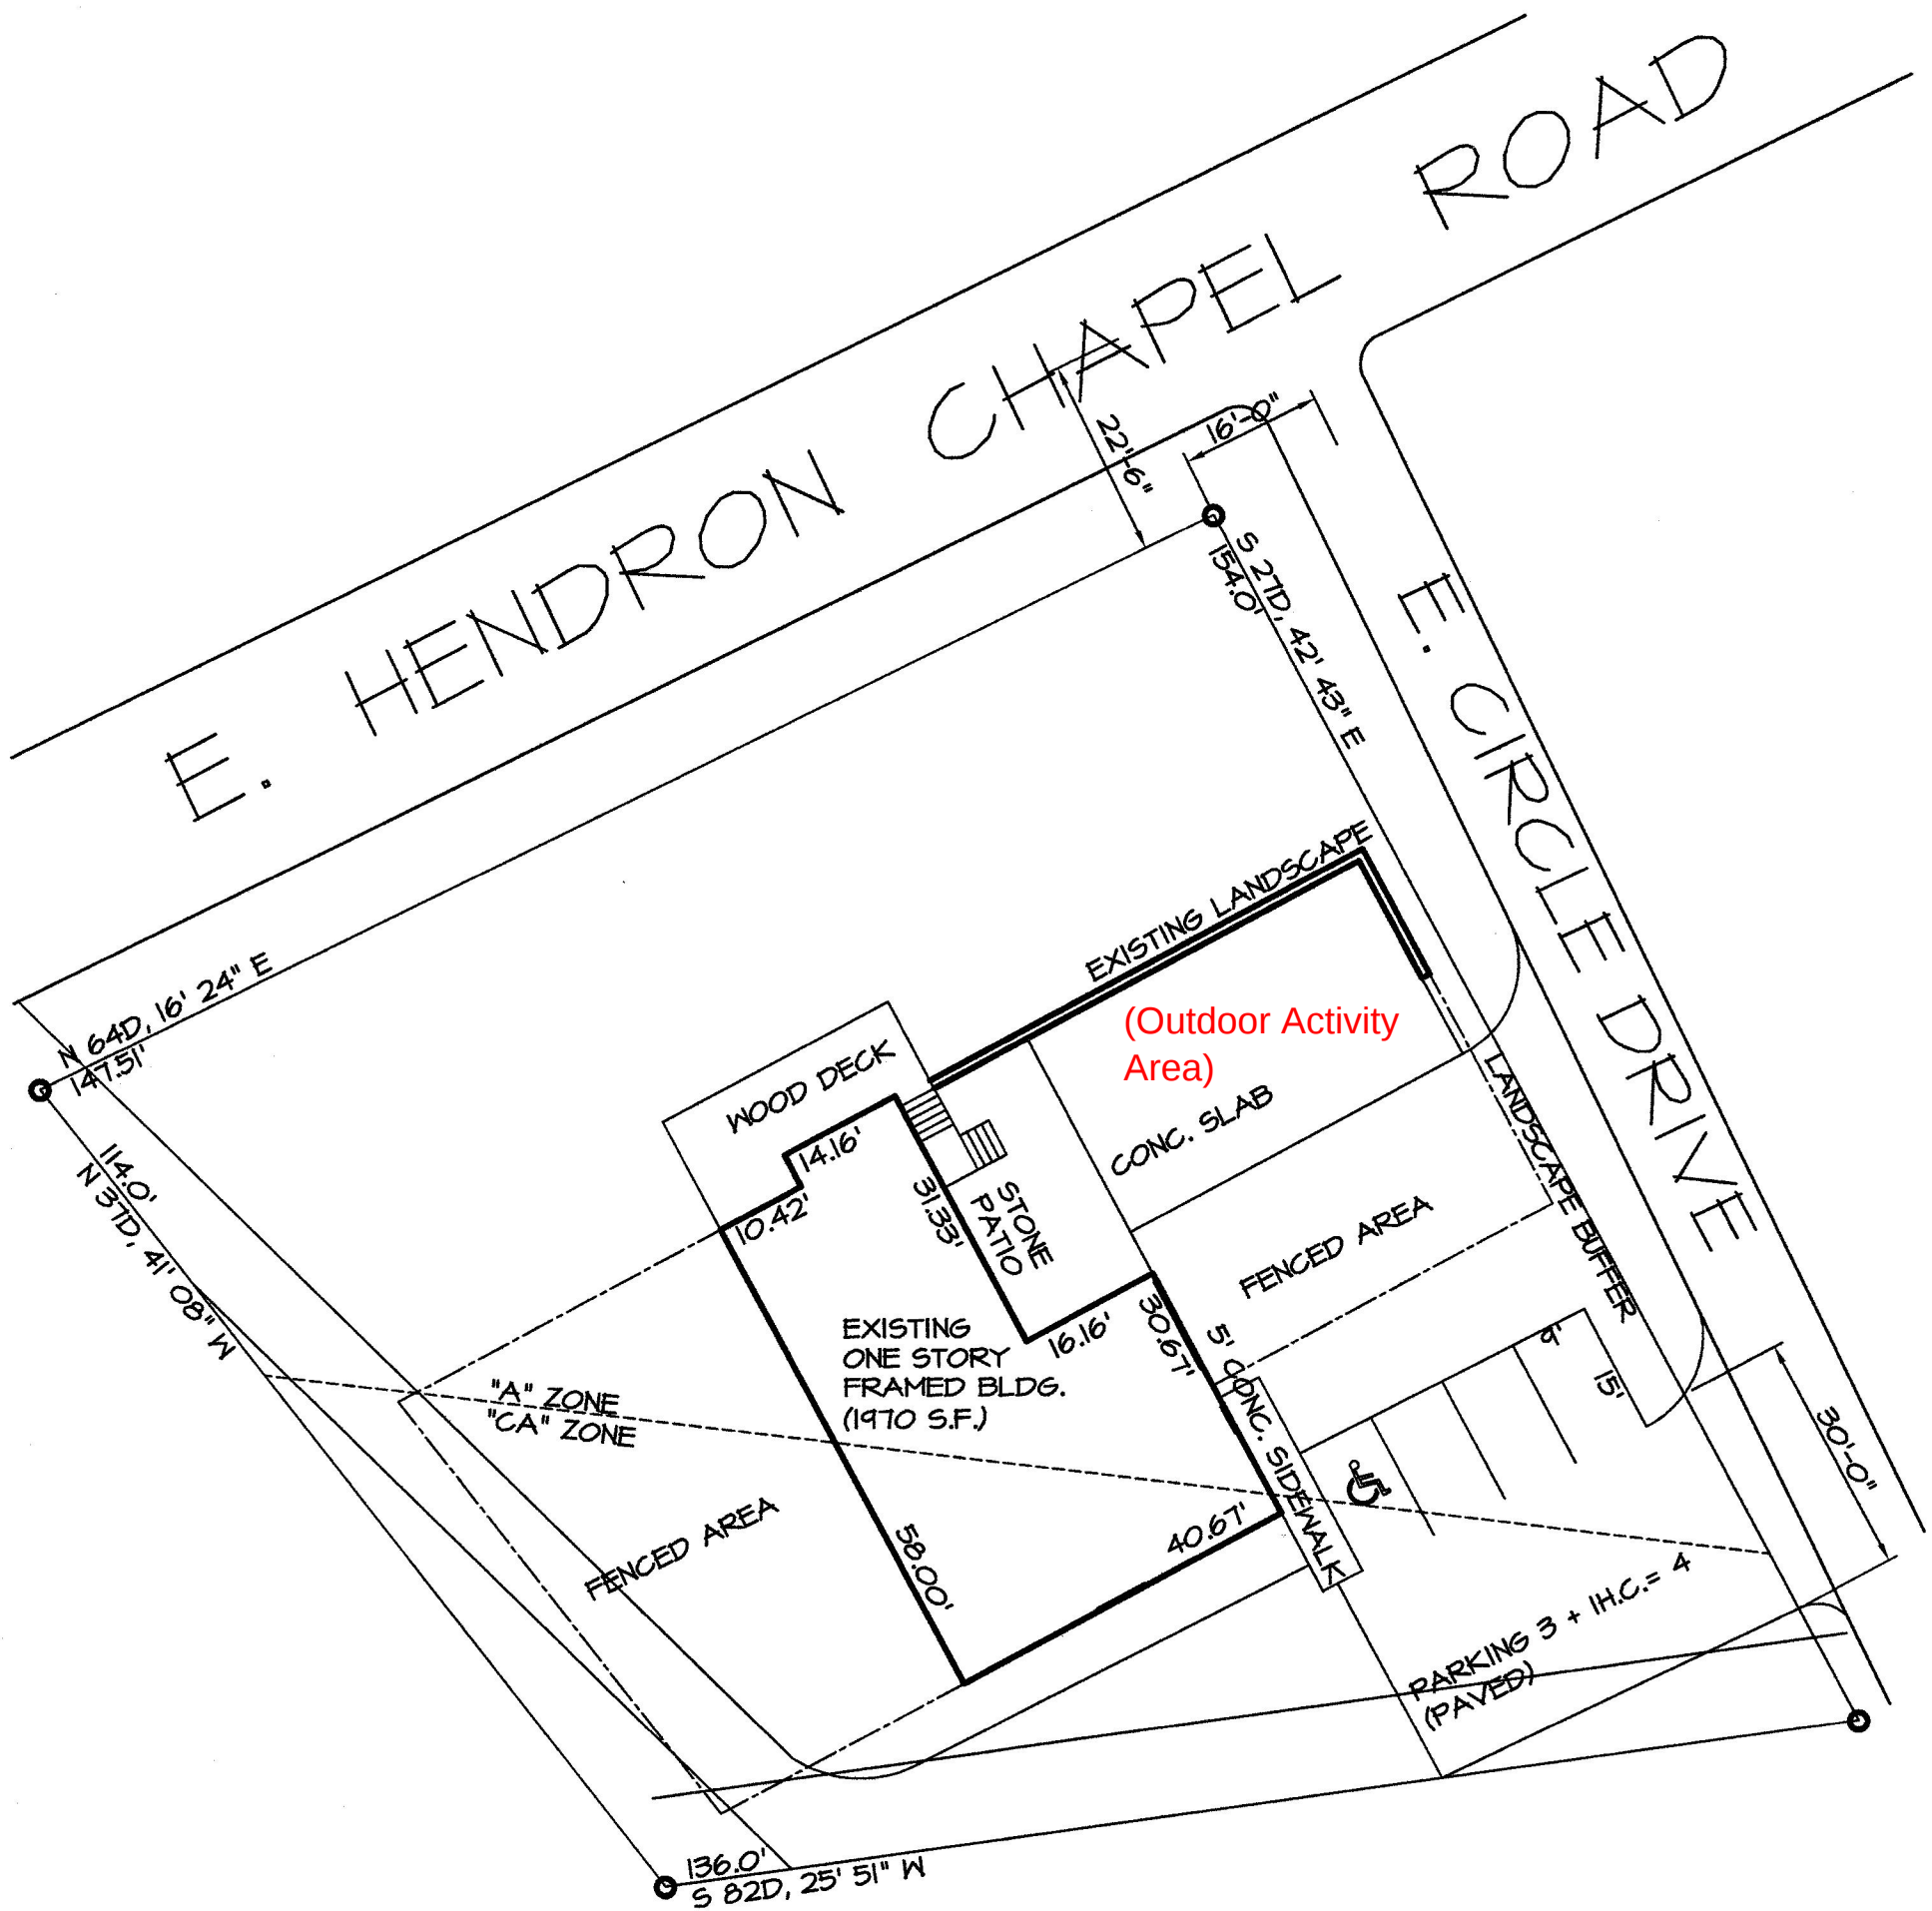


9-D-18-UR
Revised: 8/27/2018


J & A
R. LEN JOHNSON & ASSOCIATES
Architects, Construction Analysts & Inspectors
724 TAYLOR ROAD, KNOXVILLE, TN 37920 (865)XVQL 573-1148

PAWZ DOG SERVICES
118 E. HENDRON CHAPEL ROAD, KNOXVILLE, TN 37920

ARCHITECT'S FILE NO. 18022

SHT. NO.
SDI

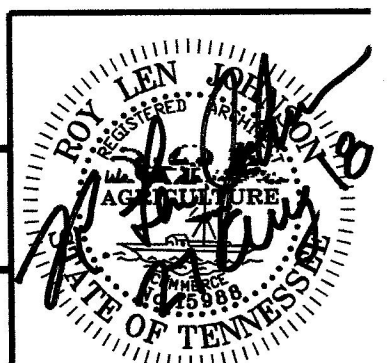

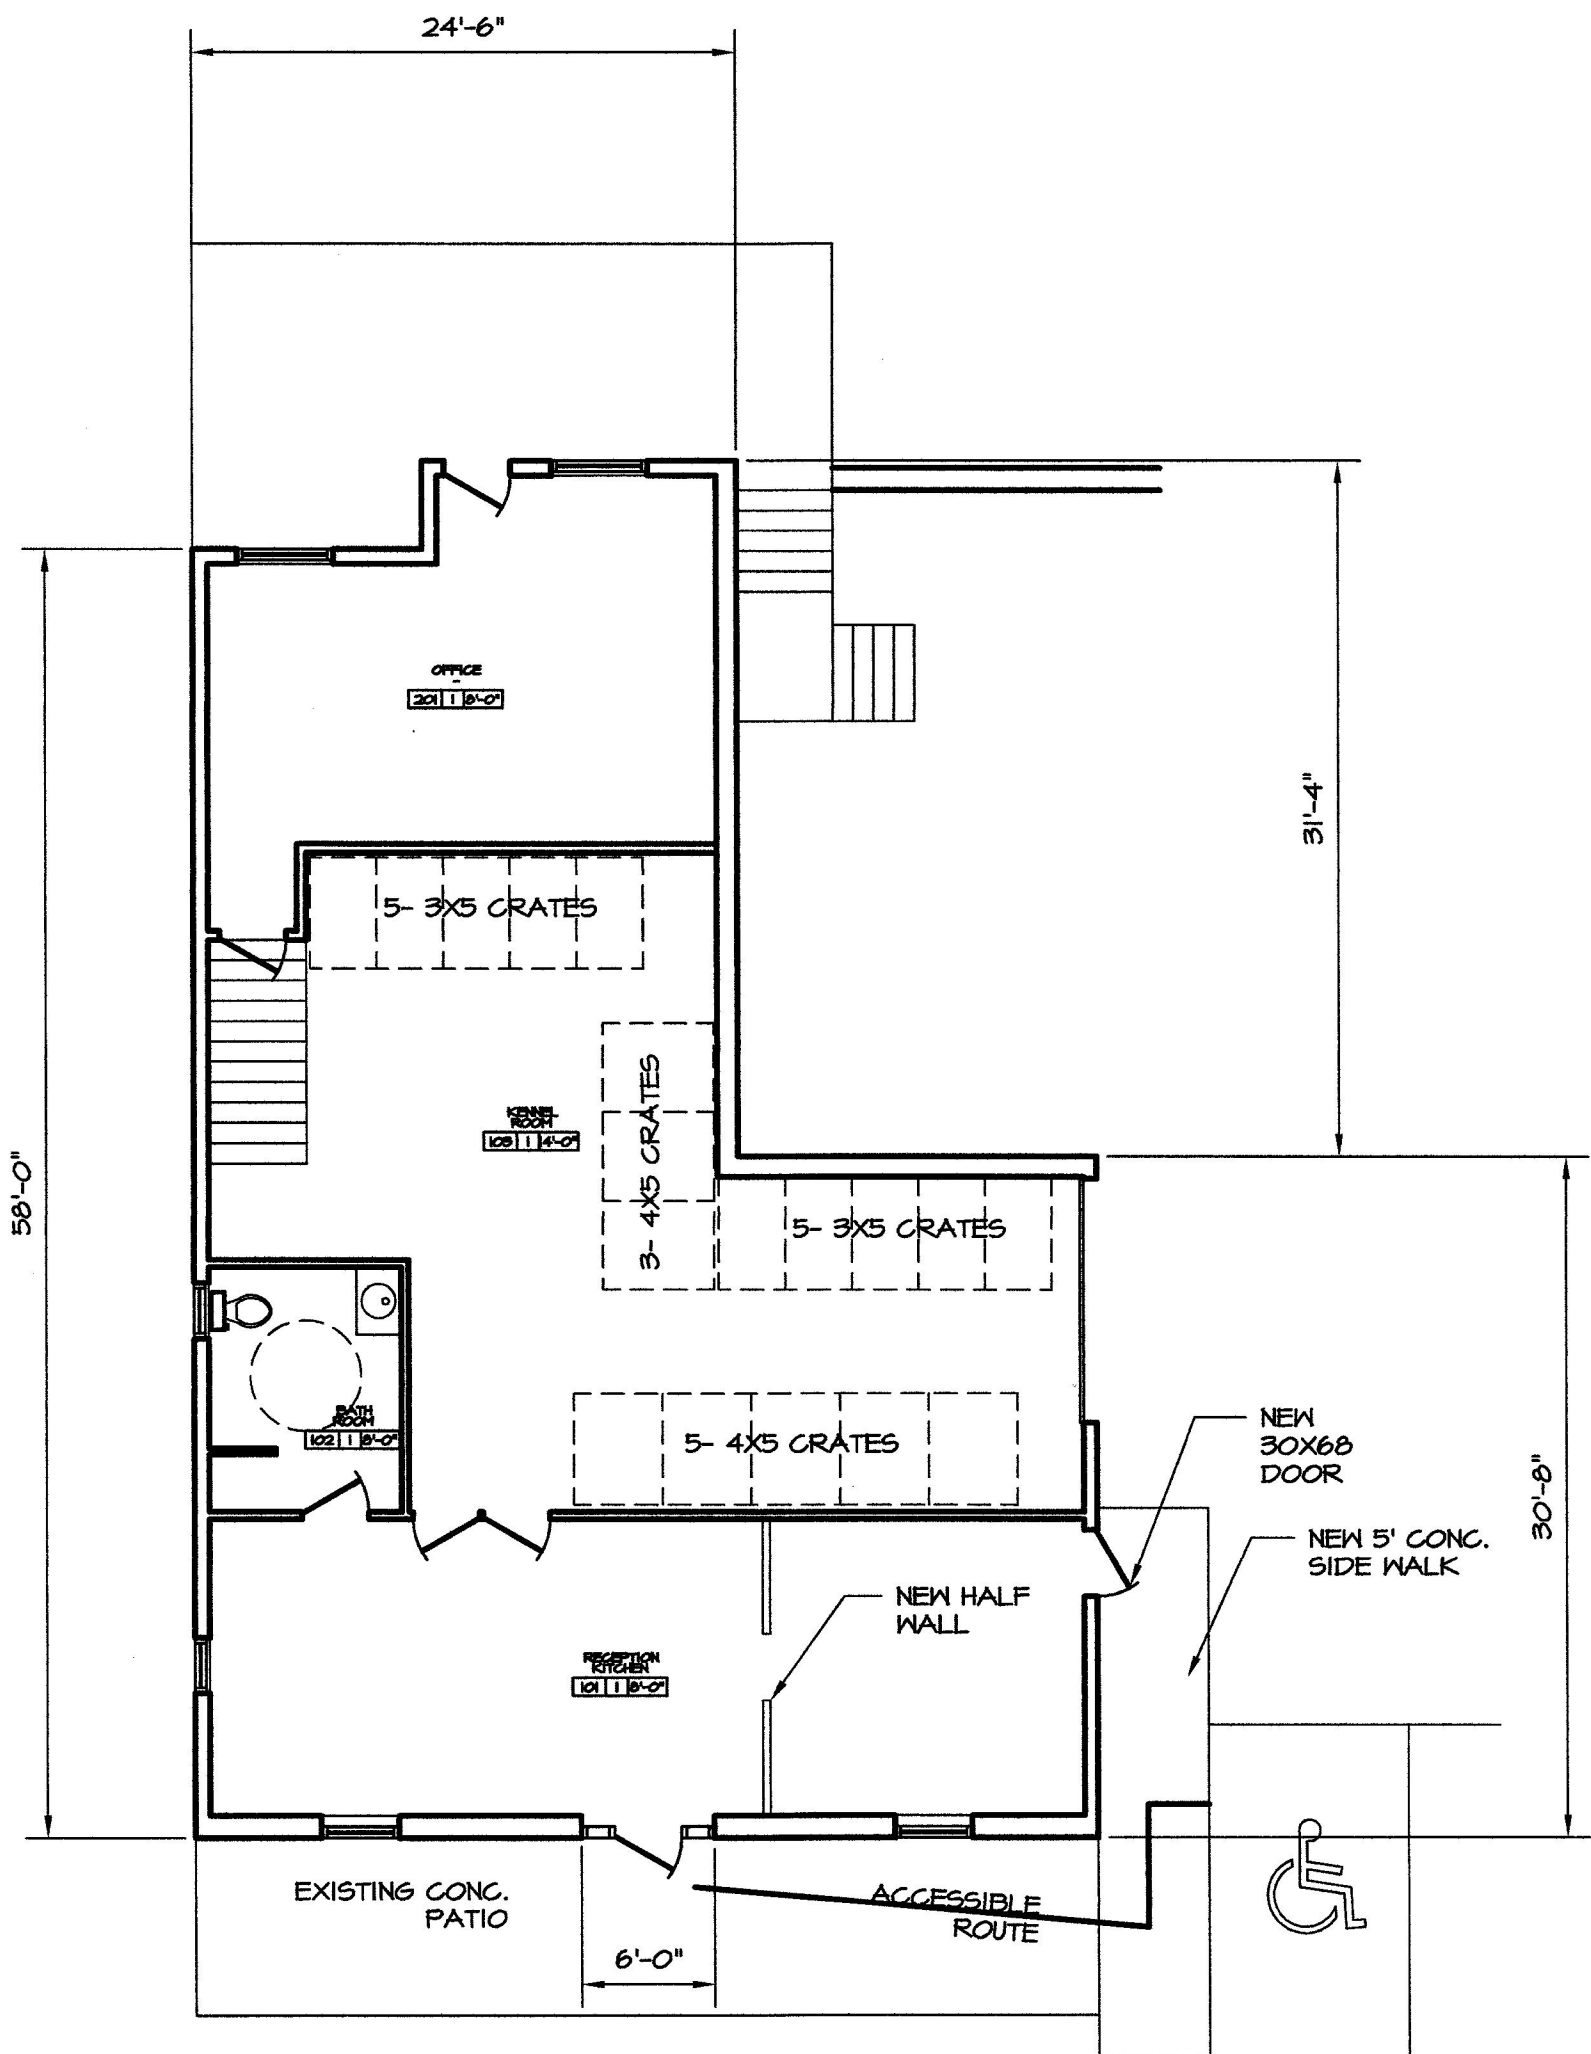

 **FLOOR PLAN**

SCALE: 1/8" = 1'-0"



9-D-18-UR
Revised: 8/27/2018

CONSTRUCTION TYPE: TYPE VB UNPROTECTED UNSPRINKLED OCCUPANCY: BUSINESS (B) NO. STORIES & HEIGHT: 1 STORY

J & A
R. LEN JOHNSON & ASSOCIATES
Architects, Construction Analysts & Inspectors
724 TAYLOR ROAD, KNOXVILLE, TN 37920 (865)XVOL 573-1148

PAWZ DOG SERVICES
118 E. HENDRON CHAPEL ROAD, KNOXVILLE, TN 37920

ARCHITECT'S FILE NO. 18022

SHT. NO.
A1.1

