

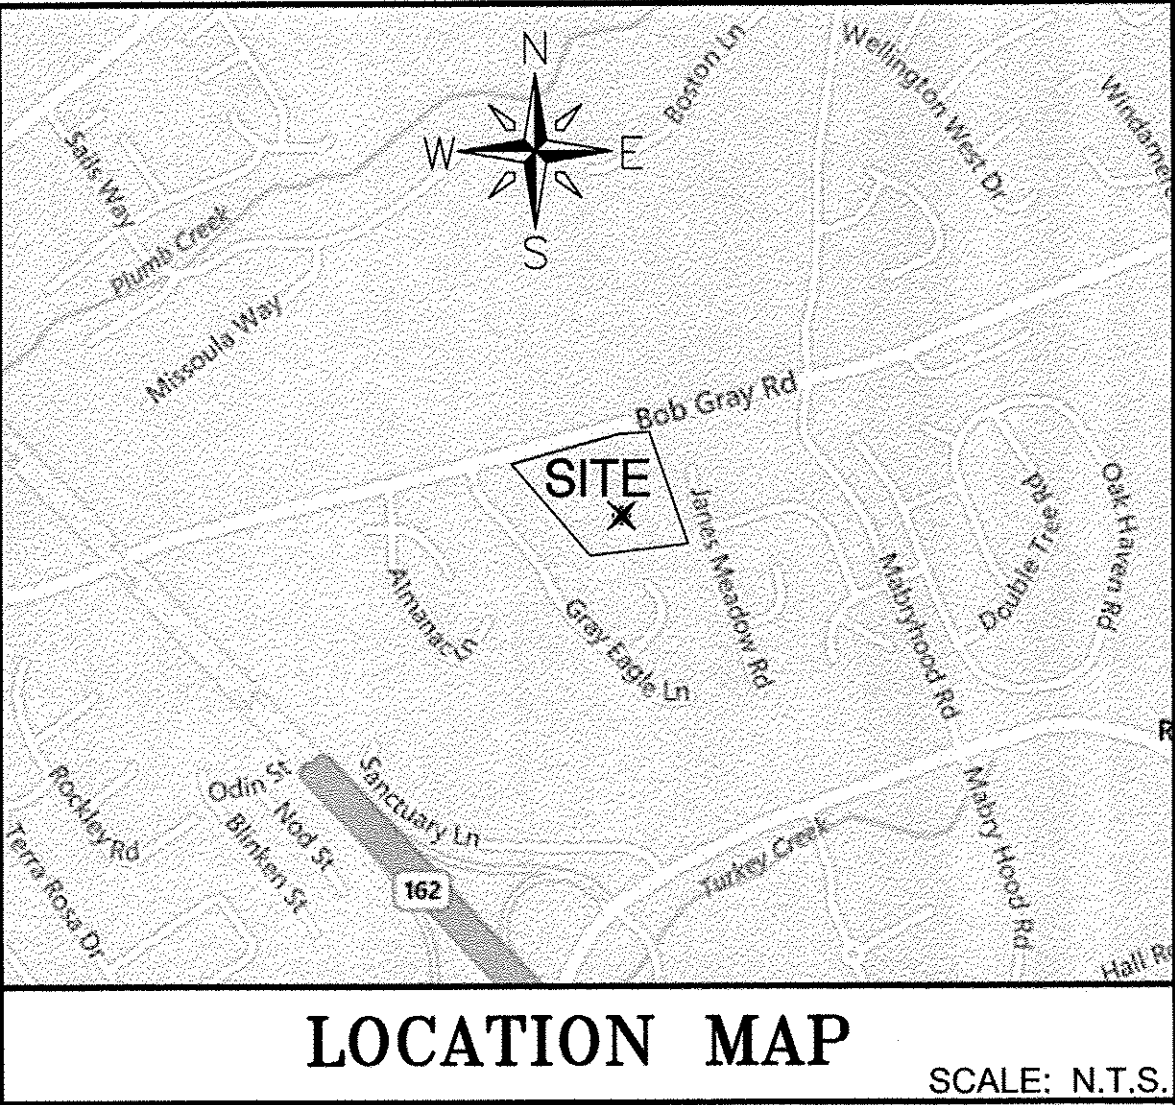


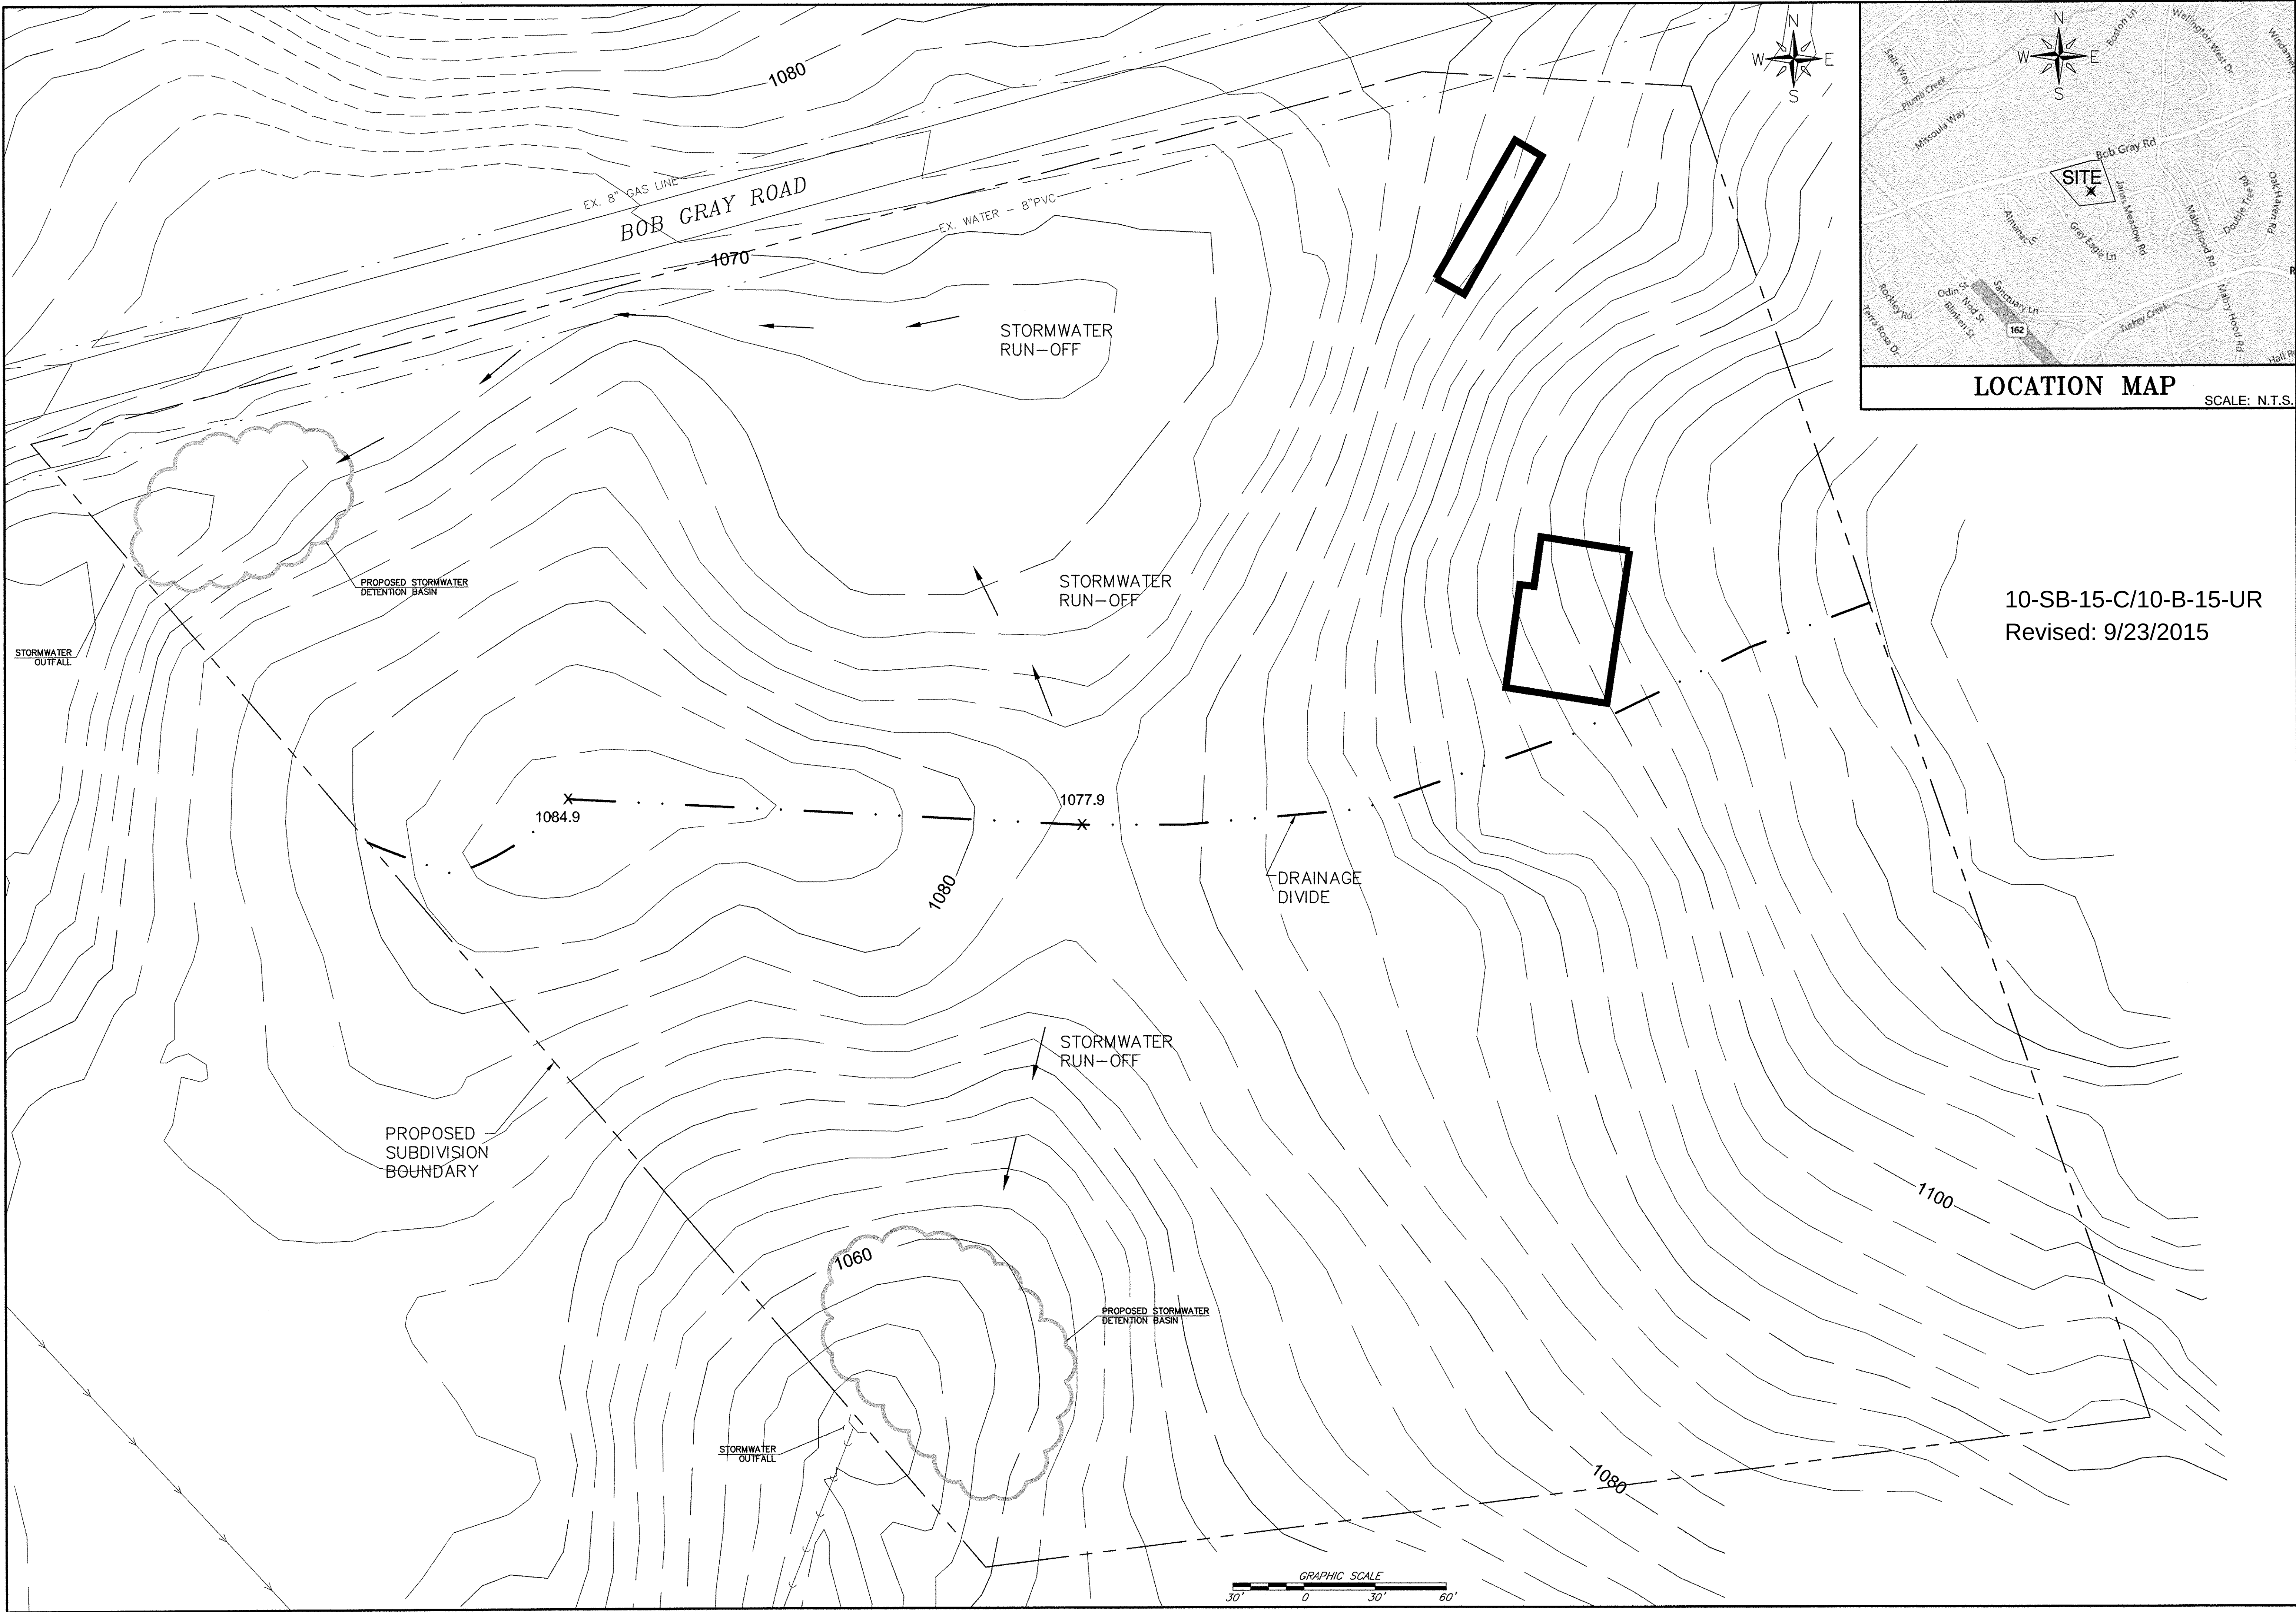

JOSEPH FEROWICH P.E.
CIVIL ENGINEER
1136 N SHOREWOOD LN
CARYVILLE, TN 37714
EMAIL: JFEROWICH@ECOMAGNET

Developer:
Rick Wilkinson
9041 Executive Park Dr, Suite 250
Knoxville, TN 37923
Phone: (865) 900-7791


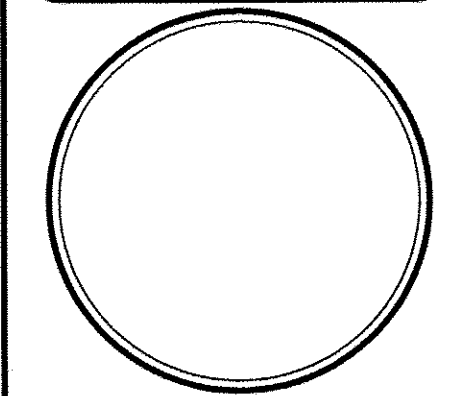


GENERAL DRAINAGE PLAN OF
HAMILTON FARM
10304 Bob Gray Road
Knox County, Tennessee
DEVELOPER
RICK WILKINSON

PROJ. NO. • 15-08
FILE NO. • 15-08_PSP-2
ISSUE DATE • 08/20/15

General
Drainage
Plan


SHEET NO:
C-2.0

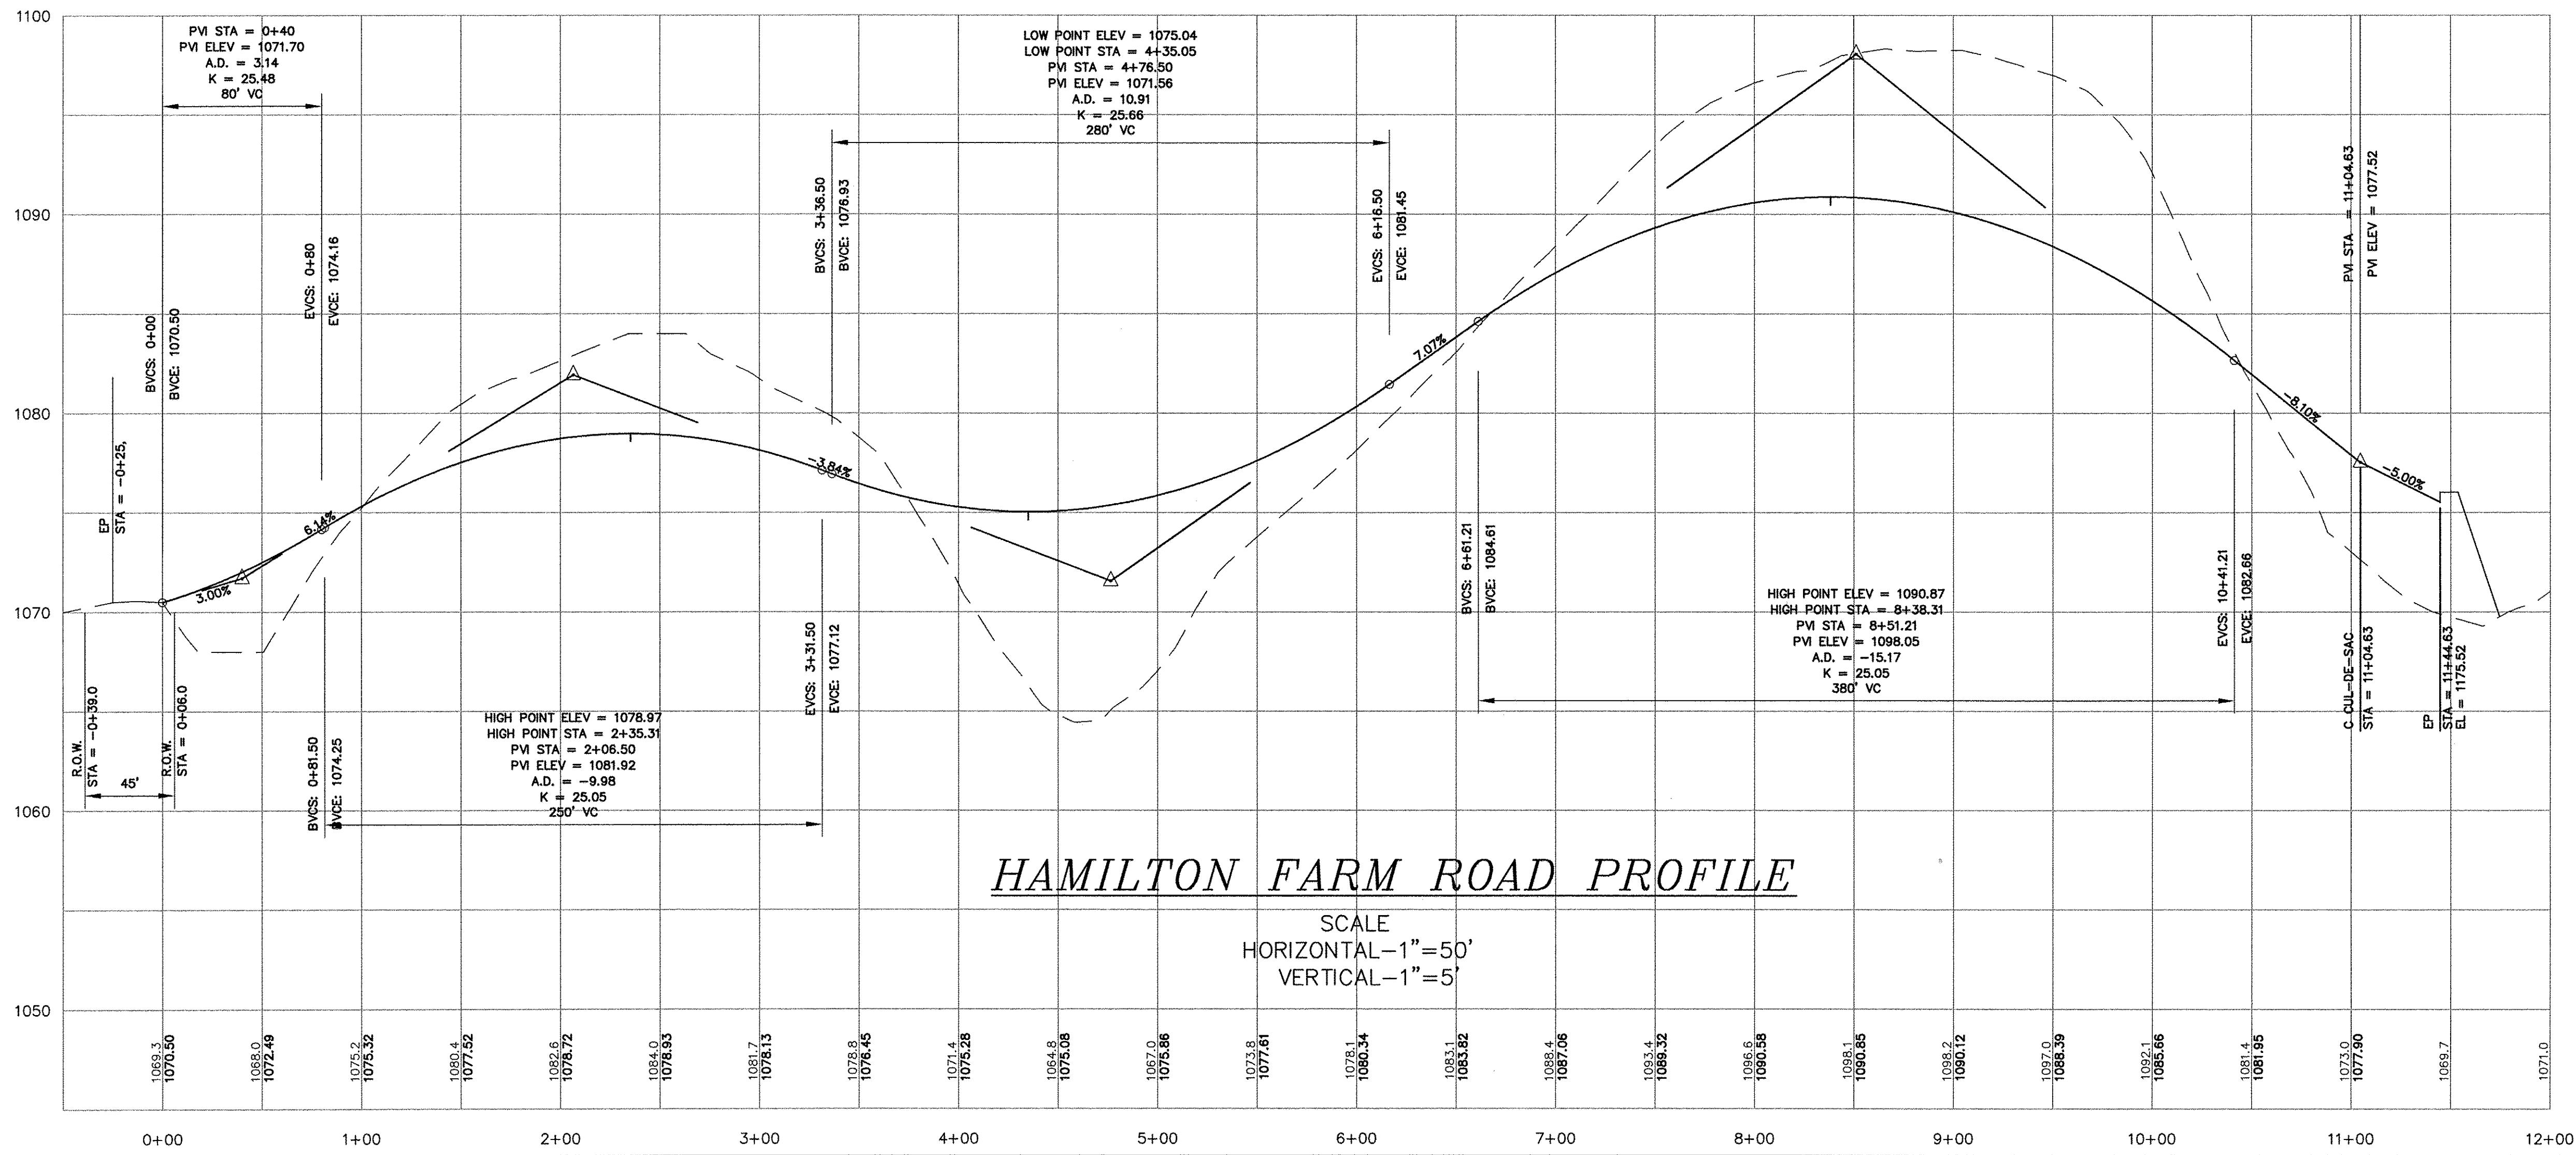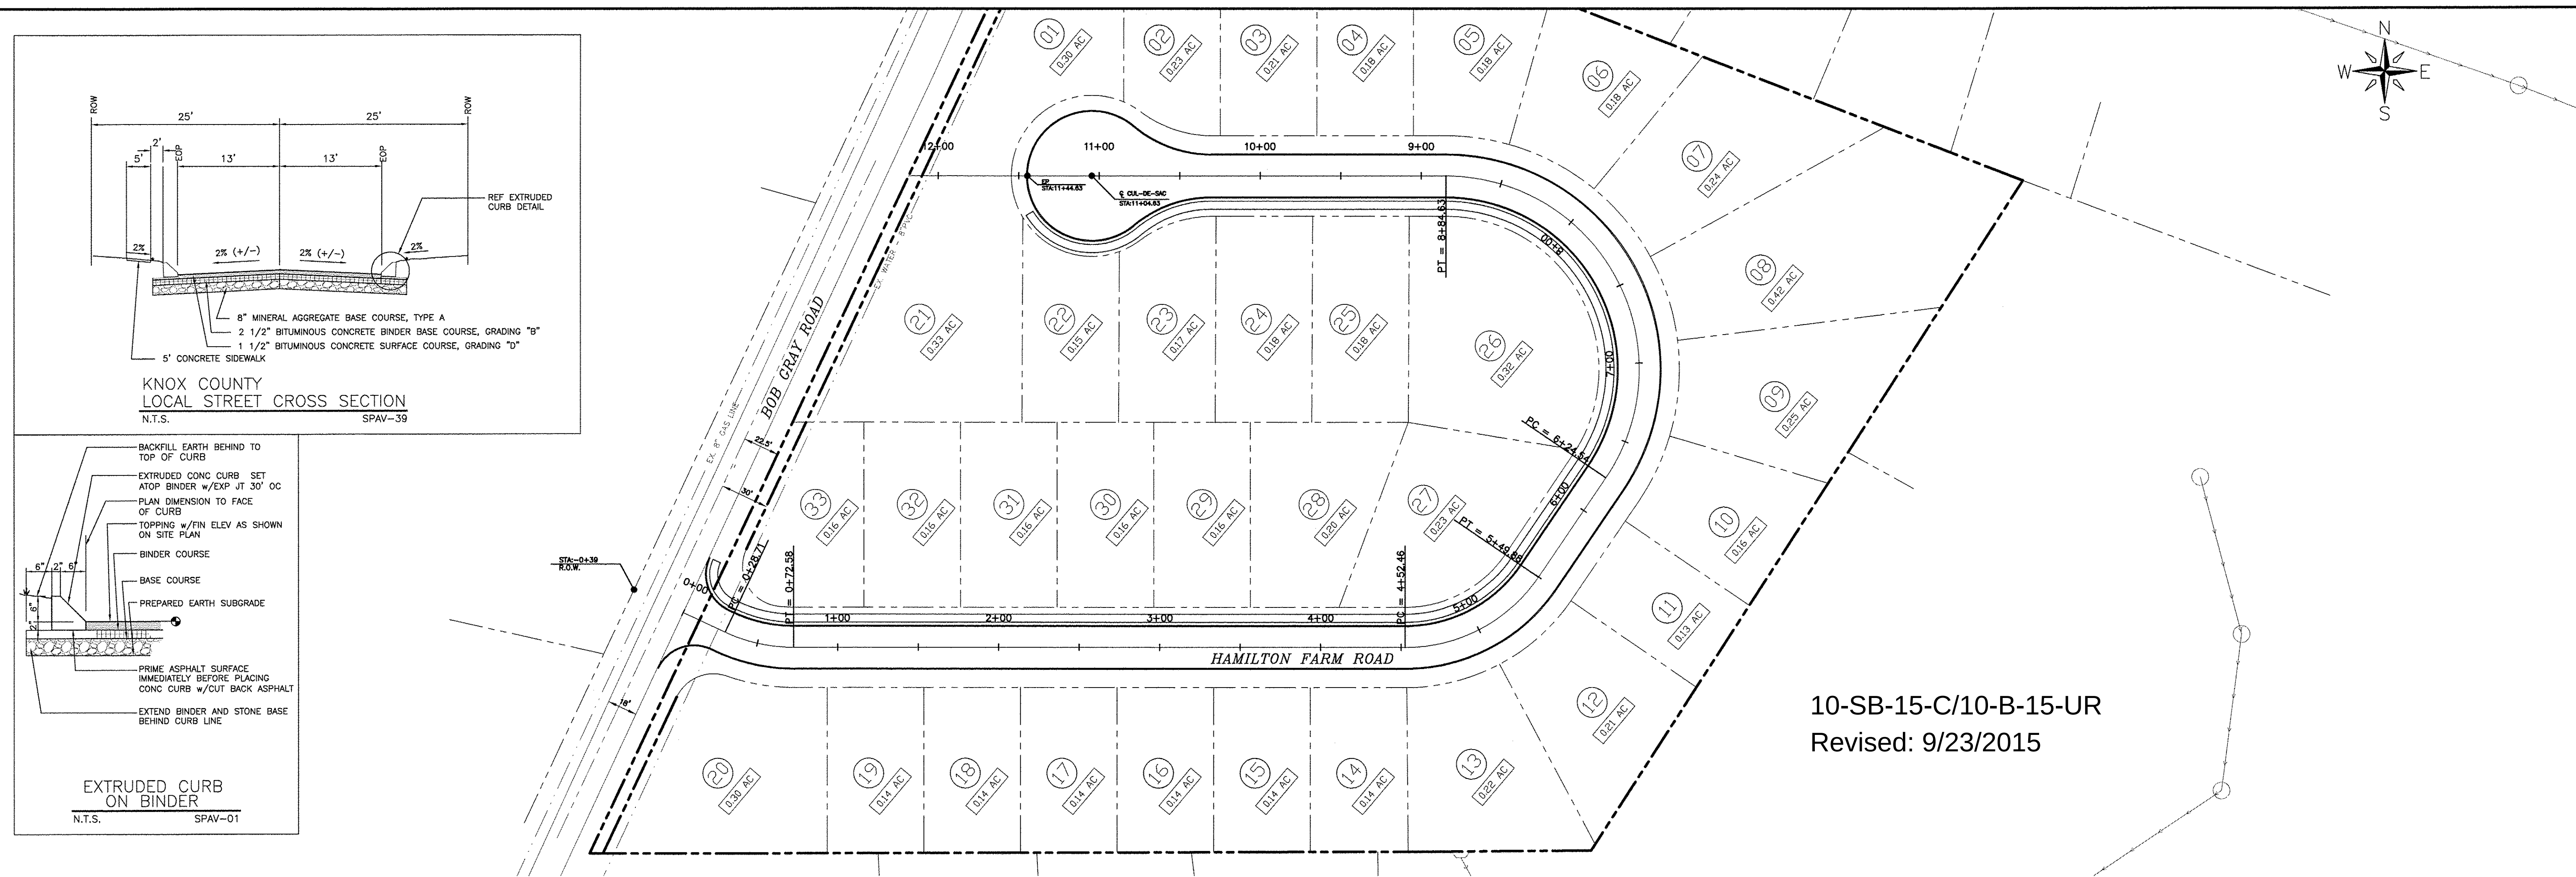

HAMILTON FARM
ROAD PLAN & PROFILE OF
10304 Bob Gray Road
Knox County, Tennessee
DEVELOPER
RICK WILKINSON

PROJ. NO. • 15-12
FILE NO. • 15-12_PSP-2
ISSUE DATE • 08/23/15


Road Plan & Profile
SHEET NO:
C-3.0

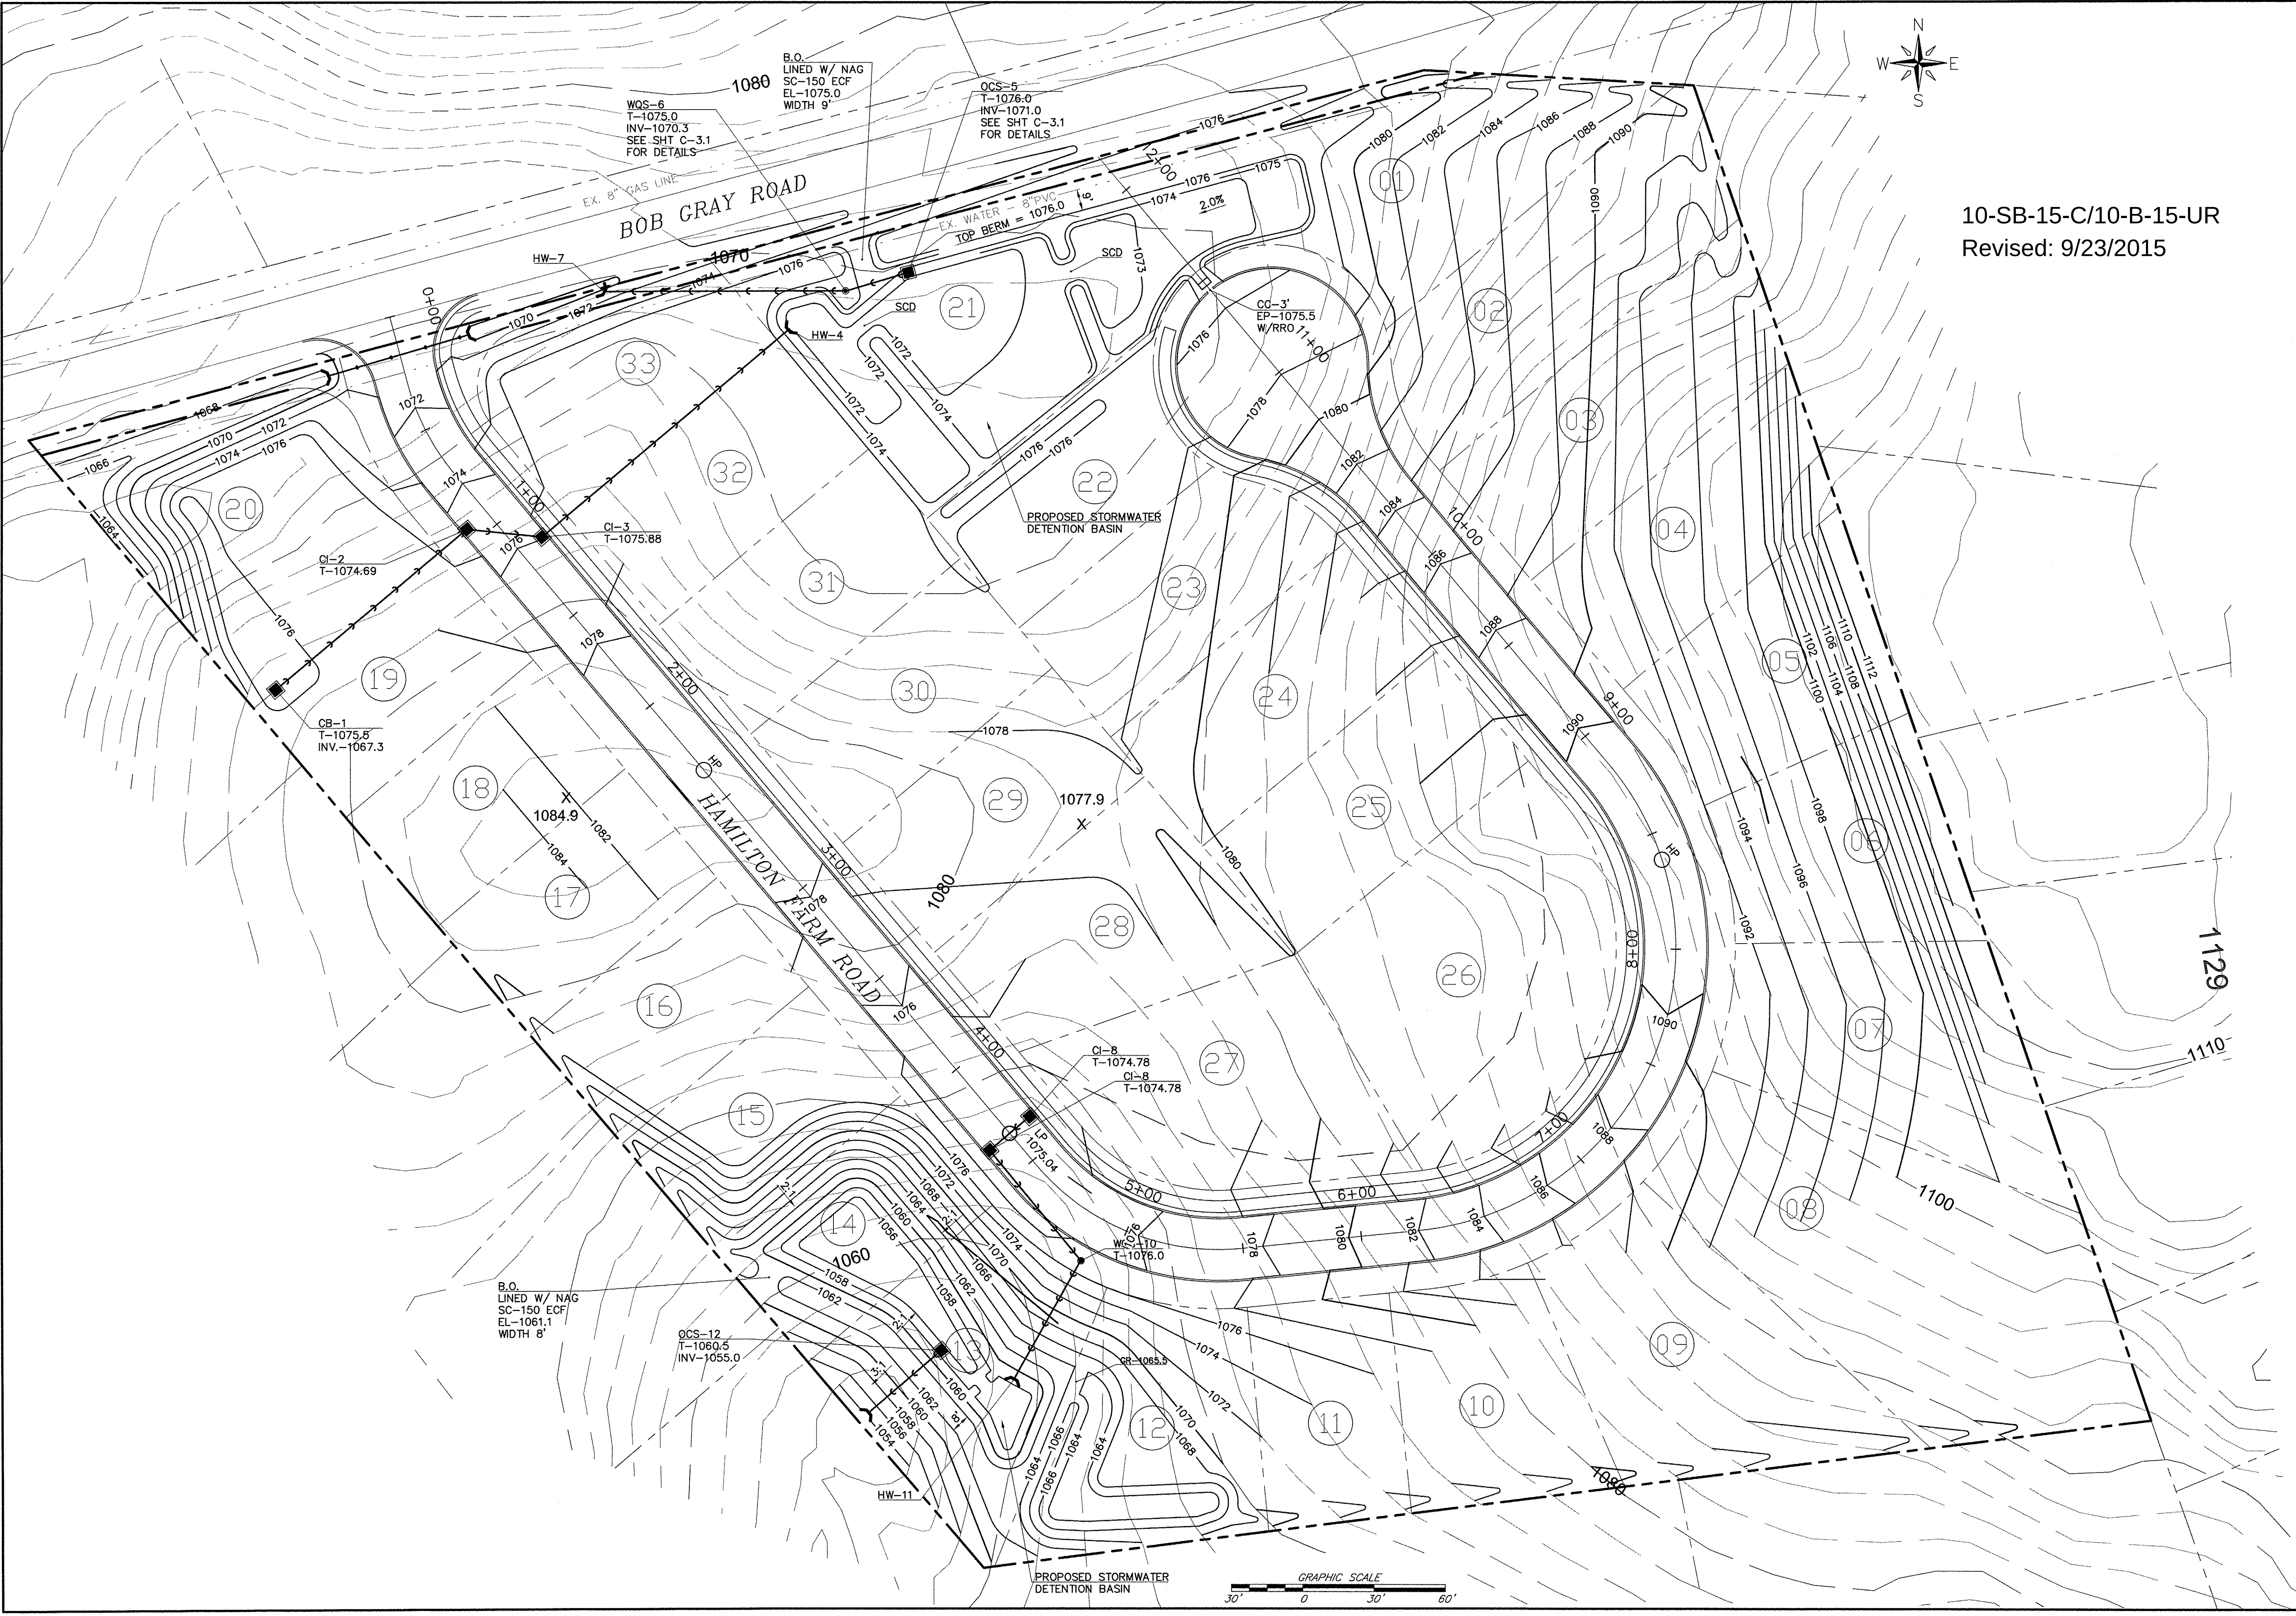

10-SB-15-C/10-B-15-UR
Revised: 9/23/2015

JOSEPH FEROWICH P.E.
CIVIL ENGINEER
1136 N SHOREWOOD LN
CARYVILLE, TN 37714
EMAIL: JFEROWICH@COMCAST.NET

Developer:
Rick Wilkinson
9041 Executive Park Dr, Suite 250
Knoxville, TN 37923
Phone: (865) 300-7791

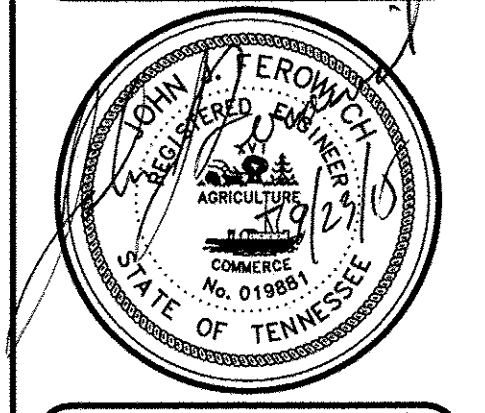

CONCEPT PLAN OF
HAMILTON FARM
10304 Bob Gray Road
Knox County, Tennessee
DEVELOPER
RICK WILKINSON

PROJ. NO. • 15-08
FILE NO. • 15-08_PSP-2
ISSUE DATE • 08/23/15
Preliminary Grading Plan
SHEET NO:
C-4.0