

- THE BOUNDARY AND TOPOGRAPHIC DATA SHOWN WAS PROVIDED BY CANNON & CANNON, INC. DATED AUGUST 10,
- UNLESS NOTED OTHERWISE, DIMENSIONS ARE TAKEN FROM
- OUTSIDE FACE OF BUILDING AND/OR FACE OF CURB. THE MINERAL AGGREGATE BASE AND ASPHALTIC SURFACE COURSES SHALL MEET THE MATERIALS, EQUIPMENT, CONSTRUCTION, AND TESTING REQUIREMENTS OF THESE DRAWINGS, AND THE CITY OF KNOXVILLE STANDARD SPECIFICATIONS.
- PROPERTY CONCERNED REFLECTS PARCEL 24.03 AS SHOWN ON KNOX COUNTY CLT TAX MAP NO. 123. ZONING FOR THE PROPERTY IS C-4 "HIGHWAY AND ARTERIAL COMMERCIAL DISTRICT". TOTAL AREA IS 1.89± ACRES. THE TOTAL DISTURBED AREA IS APPROXIMATELY 1.47± ACRES. CITY BLOCK NUMBER IS 27190.
- TRAFFIC CONTROL DEVICES AND PAVEMENT MARKING SHALL CONFORM TO THE FEDERAL HIGHWAY ADMINISTRATION "MANUAL ON UNIFORM TRAFFIC CONTROL DEVICES."
- ALL SETBACKS SHALL BE IN ACCORDANCE WITH THE CITY OF KNOXVILLE ZONING ORDINANCE.

FRONT = 30' (50' ON ARTERIAL STREETS)65' (PER DEED)

SIDE = 12' (50' ABUTTING A RESIDENTIAL DISTRICT) REAR = 10' (30 IF SERVICED FROM REAR OF BUILDING) (50' ABUTTING AND RESIDENTIAL DISTRICT)

THREE WOOD GP 211 W YOUNG HIGH PIKE KNOXVILLE, TN 37920

- PERIMETER SLOPES SHALL BE LANDSCAPED AND ARE NOT TO EXCEED 2:1 (H: V) UNLESS PROPER STABILIZATION IS PROPOSED BY A GEOTECHNICAL ENGINEER. PROPOSED LANDSCAPE WILL COMPLY WITH THE CITY OF
- KNOXVILLE TREE PROTECTION ORDINANCE. PROPOSED SITE LIGHTING PLAN SHALL MEET M.P.C. AND
- CITY OF KNOXVILLE REGULATIONS. VEHICULAR USE AREA = 22,908 S.F.

LEGEND PROPOSED HEAVY DUTY ASPHALT PAVEMENT CONCRETE SIDEWALK CONCRETE PAVEMENT PROPOSED LIGHT DUTY ASPHALT PAVEMENT —— — EXIST. R.O.W. ---- BUILDING SETBACK LINE ----- EXIST. EASEMENT LINE DETAIL REFERENCE C3.01 (DETAIL NO./SHEET NO.) NUMBER OF PARKING SPACES COORDINATE POINT

MPC COMMENTS 11/27/2018

HANDICAP PARKING

DATE

HANDICAP RAMP



© CANNON & CANNON INC TEL 865.670.8555

www.cannon-cannon.com

8550 Kingston Pike
Knoxville, TN 37919

STERLING DEVELOPMENT, LLC 3900 EDISON LAKES PARKWAY, SUITE 201 MISHAWAKA, IN 46545

MINI STORAGE DEPOT ON CHAPMAN 4705 CHAPMAN HIGHWAY

SITE LAYOUT PLAN

KNOXVILLE, TN 37920

CCI PROJECT NO. 01000-0004 DRAWING DATE OCTOBER 26, 2018 PM AWG PIC



TOTAL STANDARD SPACES PROVIDED = 14 SPACES

TOTAL ACCESSIBLE SPACES PROVIDED = 1 SPACES


15 SPACES

PARKING SPACE TOTAL=

DRAWN CIO CHECKED **UOR1.01**

Know what's below

Call before you dig

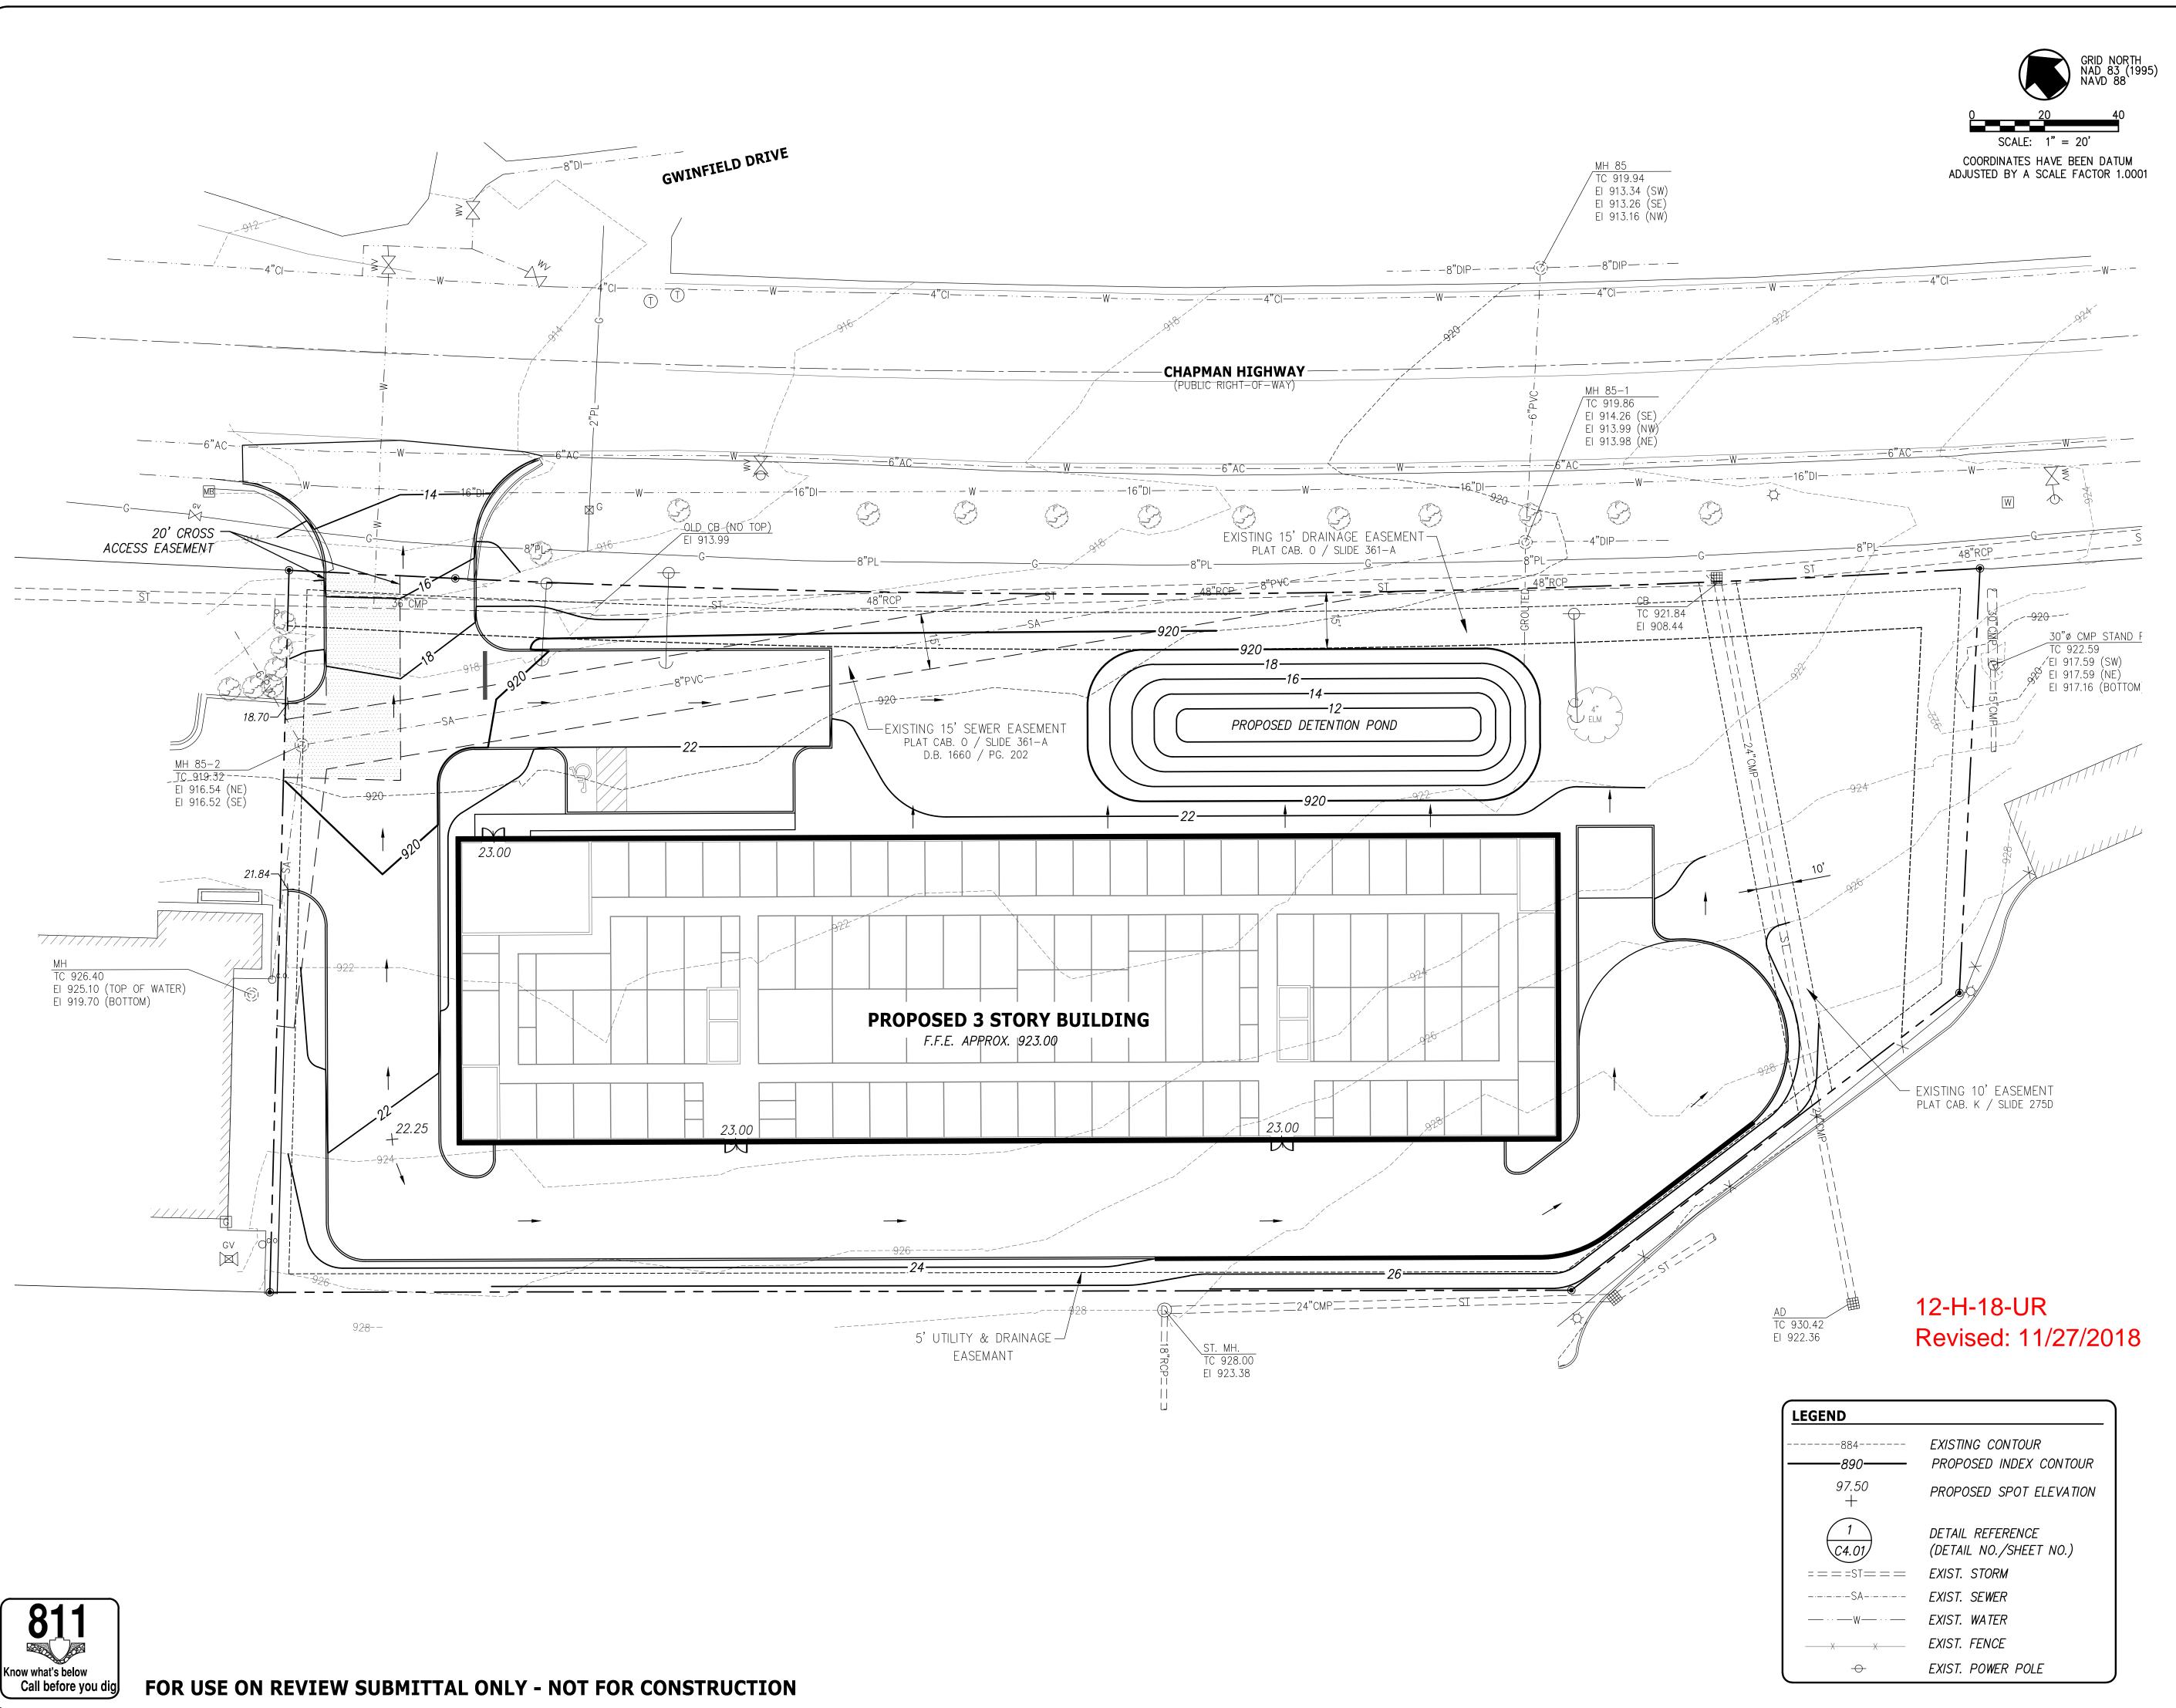

NOTES:

- THE BOUNDARY AND TOPOGRAPHIC DATA SHOWN WAS PROVIDED BY CANNON AND CANNON, INC. DATED AUGUST 10, 2018.
- . THE DISTURBED AREA IS APPROXIMATELY 1.47± ACRES. THE TOTAL SITE AREA IS APPROXIMATELY 1.89± ACRES. STORM WATER DETENTION AND WATER QUALITY TO BE EVALUATED AS PART OF FINAL DRAINAGE DESIGN. . A DETAILED LANDSCAPING PLAN SHALL BE SUBMITTED FOR
 - MPC STAFF APPROVAL PRIOR TO OBTAINING BUILDING UNLESS NOTED OTHERWISE, THE PROPOSED GRADES SHOWN ON THESE DRAWINGS ARE FINISH GRADE. EXISTING AND

PROPOSED CONTOURS ARE SHOWN AT 2 FT. INTERVALS.

- EROSION CONTROL DEVICES SHALL BE INSTALLED AND MAINTAINED IN ACCORDANCE WITH THE TENNESSEE EROSION AND SEDIMENT CONTROL HANDBOOK. THE DEVICES SHOWN ON THE DRAWINGS ARE THE MINIMUM REQUIRED. THE CONTRACTOR SHALL PROVIDE ADDITIONAL EROSION CONTROL DEVICES AS NEEDED.
- THE SITE SHALL BE CLEARED AND GRUBBED WITHIN THE LIMITS OF EXCAVATION. COMPLETELY DISPOSE OF ALL MATERIALS RESULTING FROM CLEARING AND GRUBBING OFF-SITE OR ON-SITE AT A LOCATION DETERMINED BY THE
- ALL TREE STUMPS, BOULDERS, AND OTHER OBSTRUCTIONS SHALL BE REMOVED TO A DEPTH OF 2 FT BELOW THE SUBGRADE. ROCK SHALL BE SCARIFIED TO A DEPTH OF 1 FT BELOW SUBGRADE.
- STRIP TOPSOIL TO A MINIMUM DEPTH OF 8-IN. AND TEMPORARILY STOCKPILE EXCAVATED MATERIALS. INSTALL SILT FENCE OR OTHER APPROPRIATE EROSION CONTROL
- STRUCTURES ON THE DOWN HILL SIDE OF THE STOCKPILE. O. A 4 IN. (MIN) LAYER OF TOPSOIL SHALL BE PLACED OVER THE AREAS TO BE SEEDED AND TO THE FINISH GRADE
- ELEVATIONS AS SHOWN ON THE DRAWINGS. . ALL NEWLY GRADED EARTHEN AREAS THAT ARE NOT TO BE PAVED, STABILIZED, OR SODDED SHALL BE SEEDED, FERTILIZED. AND MULCHED WITHIN 30 DAYS OF

ATTAINMENT OF FINAL GRADE. 12. TEMPORARY SEEDING MIXTURES SHALL BE AS FOLLOWS: SEEDING DATES | GRASS SEED | PERCENTAGES

02251110 571120	0,11,100 0225	1
1/1 TO 5/1	ITALIAN RYE	33%
	KOREAN LESPEDEZA	33%
	SUMMER OATS	34%
5/1 TO 7/15	SUDAN - SORGHUM	100%
5/1 TO 7/15	STAR MILLET	100%
7/15 TO 1/1	BALBOA RYE	67%
	ITALIAN RYE	33%

13. PERMANENT SEEDING MIXTURES SHALL BE AS FOLLOWS:

SEEDING DATES	GRASS SEED	PERCENTAGES
2/1 TO 7/1	KENTUCKY 31 FESCUE	80%
,	KOREAN LESPEDEZA	15%
	ENGLISH RYE	<i>5%</i>
6/1 TO 8/15	KENTUCKY 31 FESCUE	55%
	ENGLISH RYE	20%
	KOREAN LESPEDEZA	15%
	GERMAN MILLET	10%
4/15 TO 8/15	BERMUDAGRASS (HULLED)	70%
,	ANNUAL LESPEDEZA	30%
8/1 TO 12/1	KENTUCKY 31 FESCUE	70%
	ENGLISH RYE	20%
	WHITE CLOVER	10%
2/1 TO 12/1	KENTUCKY 31 FESCUE	70%
,	CROWN VETCH	25%
	ENGLISH RYE	<i>5%</i>
11 MILICH WITH ST	DAW AT A PATE OF 100 IB	S /1000 S F

- 14. MULCH WITH STRAW AT A RATE OF 100 LBS./1000 S.F. OVER THE SEEDED AREAS.
- 15. DO NOT ALLOW WATER TO ACCUMULATE IN EXCAVATIONS OR POND ON-SITE. PROVIDE NECESSARY MEASURES TO KEEP THE SITE FREE-DRAINING.
- 16. NO SLOPE SHALL EXCEED 2:1 (H:V). ALL SLOPES STEEPER THAN 3:1 TO RECEIVE EXTENDED TERM EROSION CONTROL BLANKET.
- TO PREVENT EROSION, ALL SLOPES 2:1 OR GREATER ARE TO BE TRACKED WITH A DOZER TO FORM CLEAT MARKS PARALLEL TO THE CONTOUR.
- 18. APPLY TEMPORARY SEEDING WHENEVER GRADING OPERATIONS ARE HALTED FOR OVER 14 DAYS AND FINAL GRADING OF EXPOSED SURFACE IS TO BE COMPLETED WITHIN ONE YEAR. APPLY TEMPORARY SEEDING TO ALL SOIL STOCKPILES.
- 19. APPLY PERMANENT SEEDING WHENEVER GRADING OPERATIONS ARE COMPLETED AND ALL CONSTRUCTION OPERATIONS WILL NOT IMPACT THE DISTURBED AREA. APPLY PERMANENT SEEDING TO ALL NON-CONSTRUCTION AREAS WHICH SHOW SIGNS OF EXCESSIVE EROSION.

	<u> </u>
REVISIONS	DATE
1 MPC COMMENTS	11/27/2018




STERLING DEVELOPMENT, LLC

3900 EDISON LAKES PARKWAY, SUITE 201 MISHAWAKA, IN 46545

MINI STORAGE DEPOT ON CHAPMAN 4705 CHAPMAN HIGHWAY

KNOXVILLE, TN 37920

SITE GRADING AND DRAINAGE PLAN

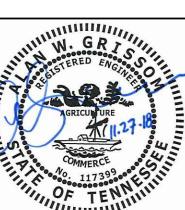

	CCI PROJECT NO.			01000-0004
	DRAWING DATE		OCTOBER 26, 2018	
1	PM	AWG		PIC -
111111	DRAWN	CIO		CHECKED -
=				

UOR2.01

MINI STORAGE DEPOT ON CHAPMAN




PROJECT NO: 10-26-2018

Revised: 11/27/2018

A0.1



EXTERIOR FINISHES LEGEND						
COLOR CODE	MATERIAL	SURFACE	MANUFACTURER	PRODUCT INFORMATION		
K-1	EXTERIOR BRICK	EXTERIOR WALLS	BORAL BRICK	COLOR: CRIMSON MODULAR		
Y-1	FABRIC CANOPY	CANOPY		MATCH TRACHTE EVERGREEN		
S-2	ALUMINUM FRAMES AND GLASS	STOREFRONT	KAWNEER	BRONZE ANODIZED CLADDING WITH PPG LOW-E GLASS, COLOR: SOLAR BRONZE		
R-1	METAL GUTTER	GUTTERS AND DOWNSPOUTS	TRACHTE	COLOR: EVERGREEN		
ИD-1	EXTERIOR PAINT	MAN DOORS	OWNER REVIEW	COLOR: MATCH MTL-1		
ΓL-1	METAL PANEL	EXTERIOR WALLS	TRACHTE	COLOR: CREAM BEIGE		
ΓL-2	METAL PANEL	EXTERIOR WALLS	TRACHTE	COLOR: EVERGREEN		
ΓL-3	METAL PANEL TRIM	WALL FLASHING	TRACHTE	COLOR: CREAM BEIGE		
ΓL-4	METAL PANEL TRIM	WALL FLASHING	TRACHTE	COLOR: EVERGREEN		
6N-1	ACRYLIC CHANNEL LETTERING	SIGNAGE		MINI STORAGE DEPOT OWNER SIGNAGE - CHANNEL LETTERS		

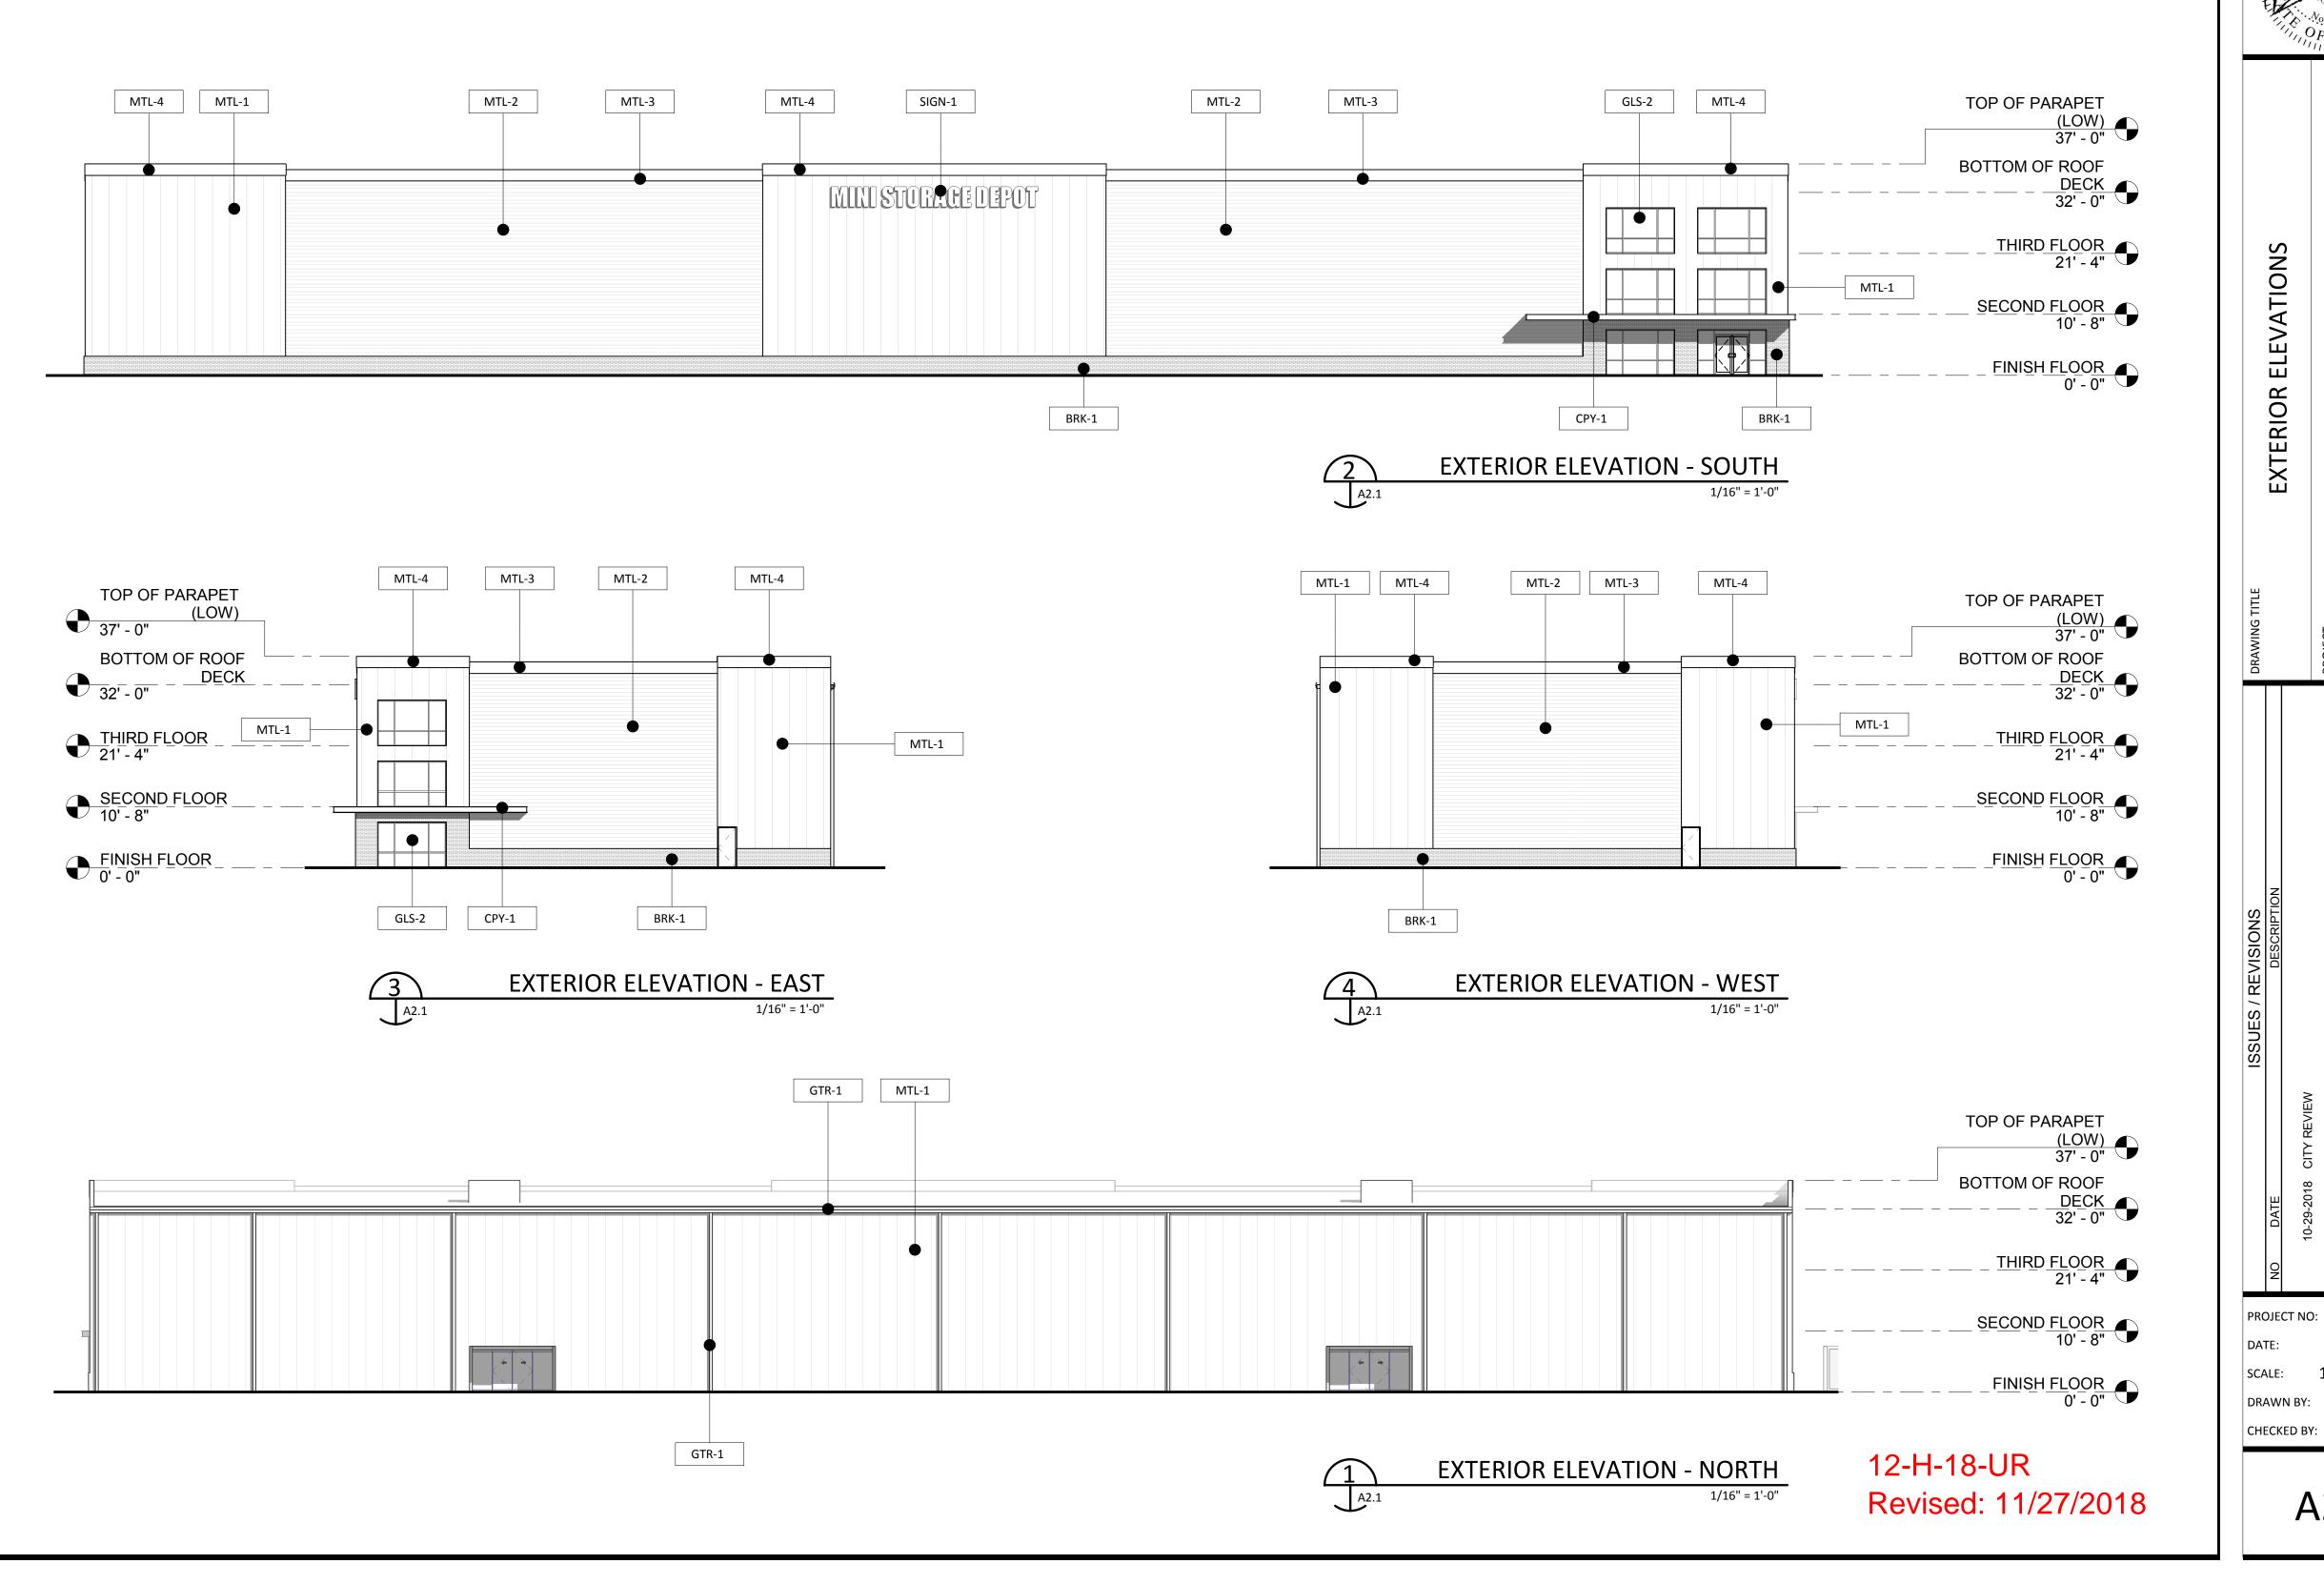




WWW.H2ACORP.COM

ISSUED FOR CONSTRUCTION

COPYRIGHT NOTICE. NO PART OF THIS DOCUMENT MAY BE REPRODUCED OR TRANSMITTED IN ANY FORM OR BY ANY MEANS, ELECTRONIC, MECHANICAL, PHOTOCOPYING, RECORDING, OR OTHERWISE, WITHOUT PRIOR WRITTEN PERMISSION OF H2A CORPORATION.

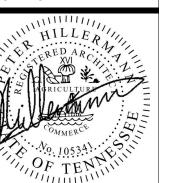



TORAGE DEPOT ON CHAPMAN **EXTERIOR ELEVATIONS**


S Z \geq

PROJECT NO: 2018-0021 10-26-2018 1/16" = 1'-0" SCALE: DRAWN BY:

A2.1

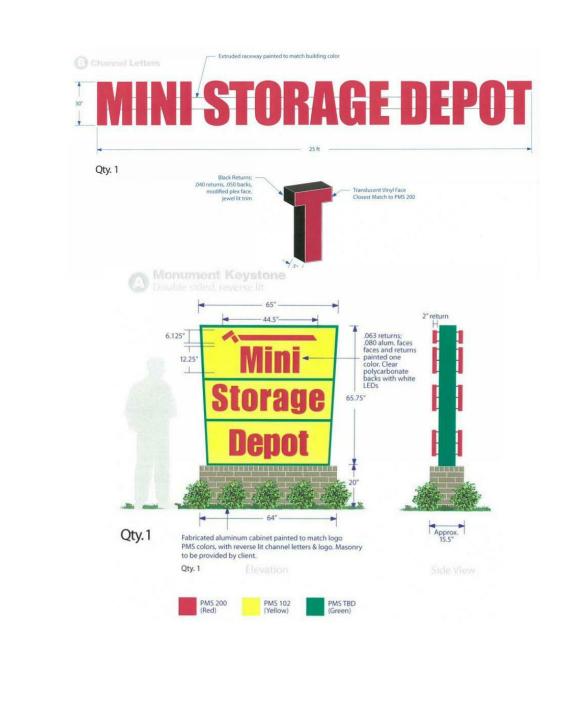

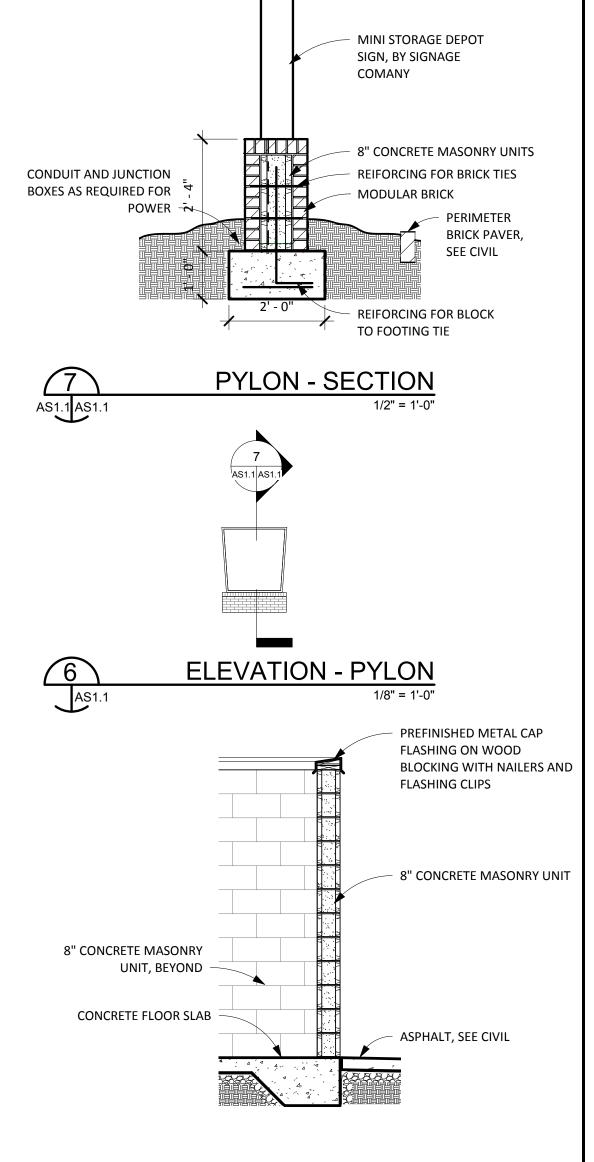

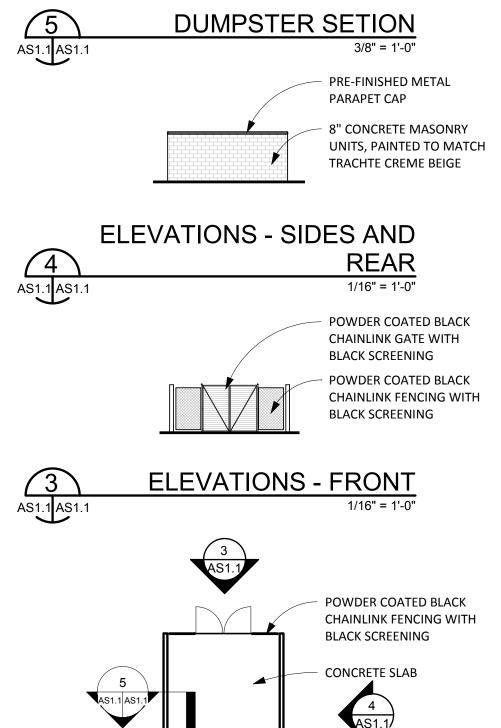


12-H-18-UR Revised: 11/27/2018



WWW.H2ACORP.COM

ISSUED FOR CONSTRUCTION COPYRIGHT NOTICE. NO PART

OF THIS DOCUMENT MAY BE REPRODUCED OR TRANSMITTED IN ANY FORM OR BY ANY MEANS, ELECTRONIC, MECHANICAL, PHOTOCOPYING, RECORDING, OR OTHERWISE, WITHOUT PRIOR WRITTEN PERMISSION OF H2A CORPORATION.

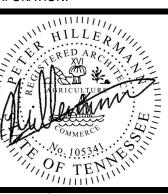

CHAPMAN ARCHITECTURAL SITE PLAN O

STORAGE DEPOT

Ξ Σ

PROJECT NO: 2018-0021 10-26-2018 As indicated SCALE: DRAWN BY: CHECKED BY:

AS1.1

