




Legend

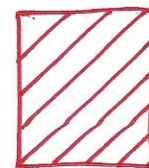

Common
Parking



Walking
Trails




Subject
Location



File No.: 2-C-21-UR

Date submitted: 1/18/2021

These plans have not been reviewed by
Planning Staff and may not be finalized.

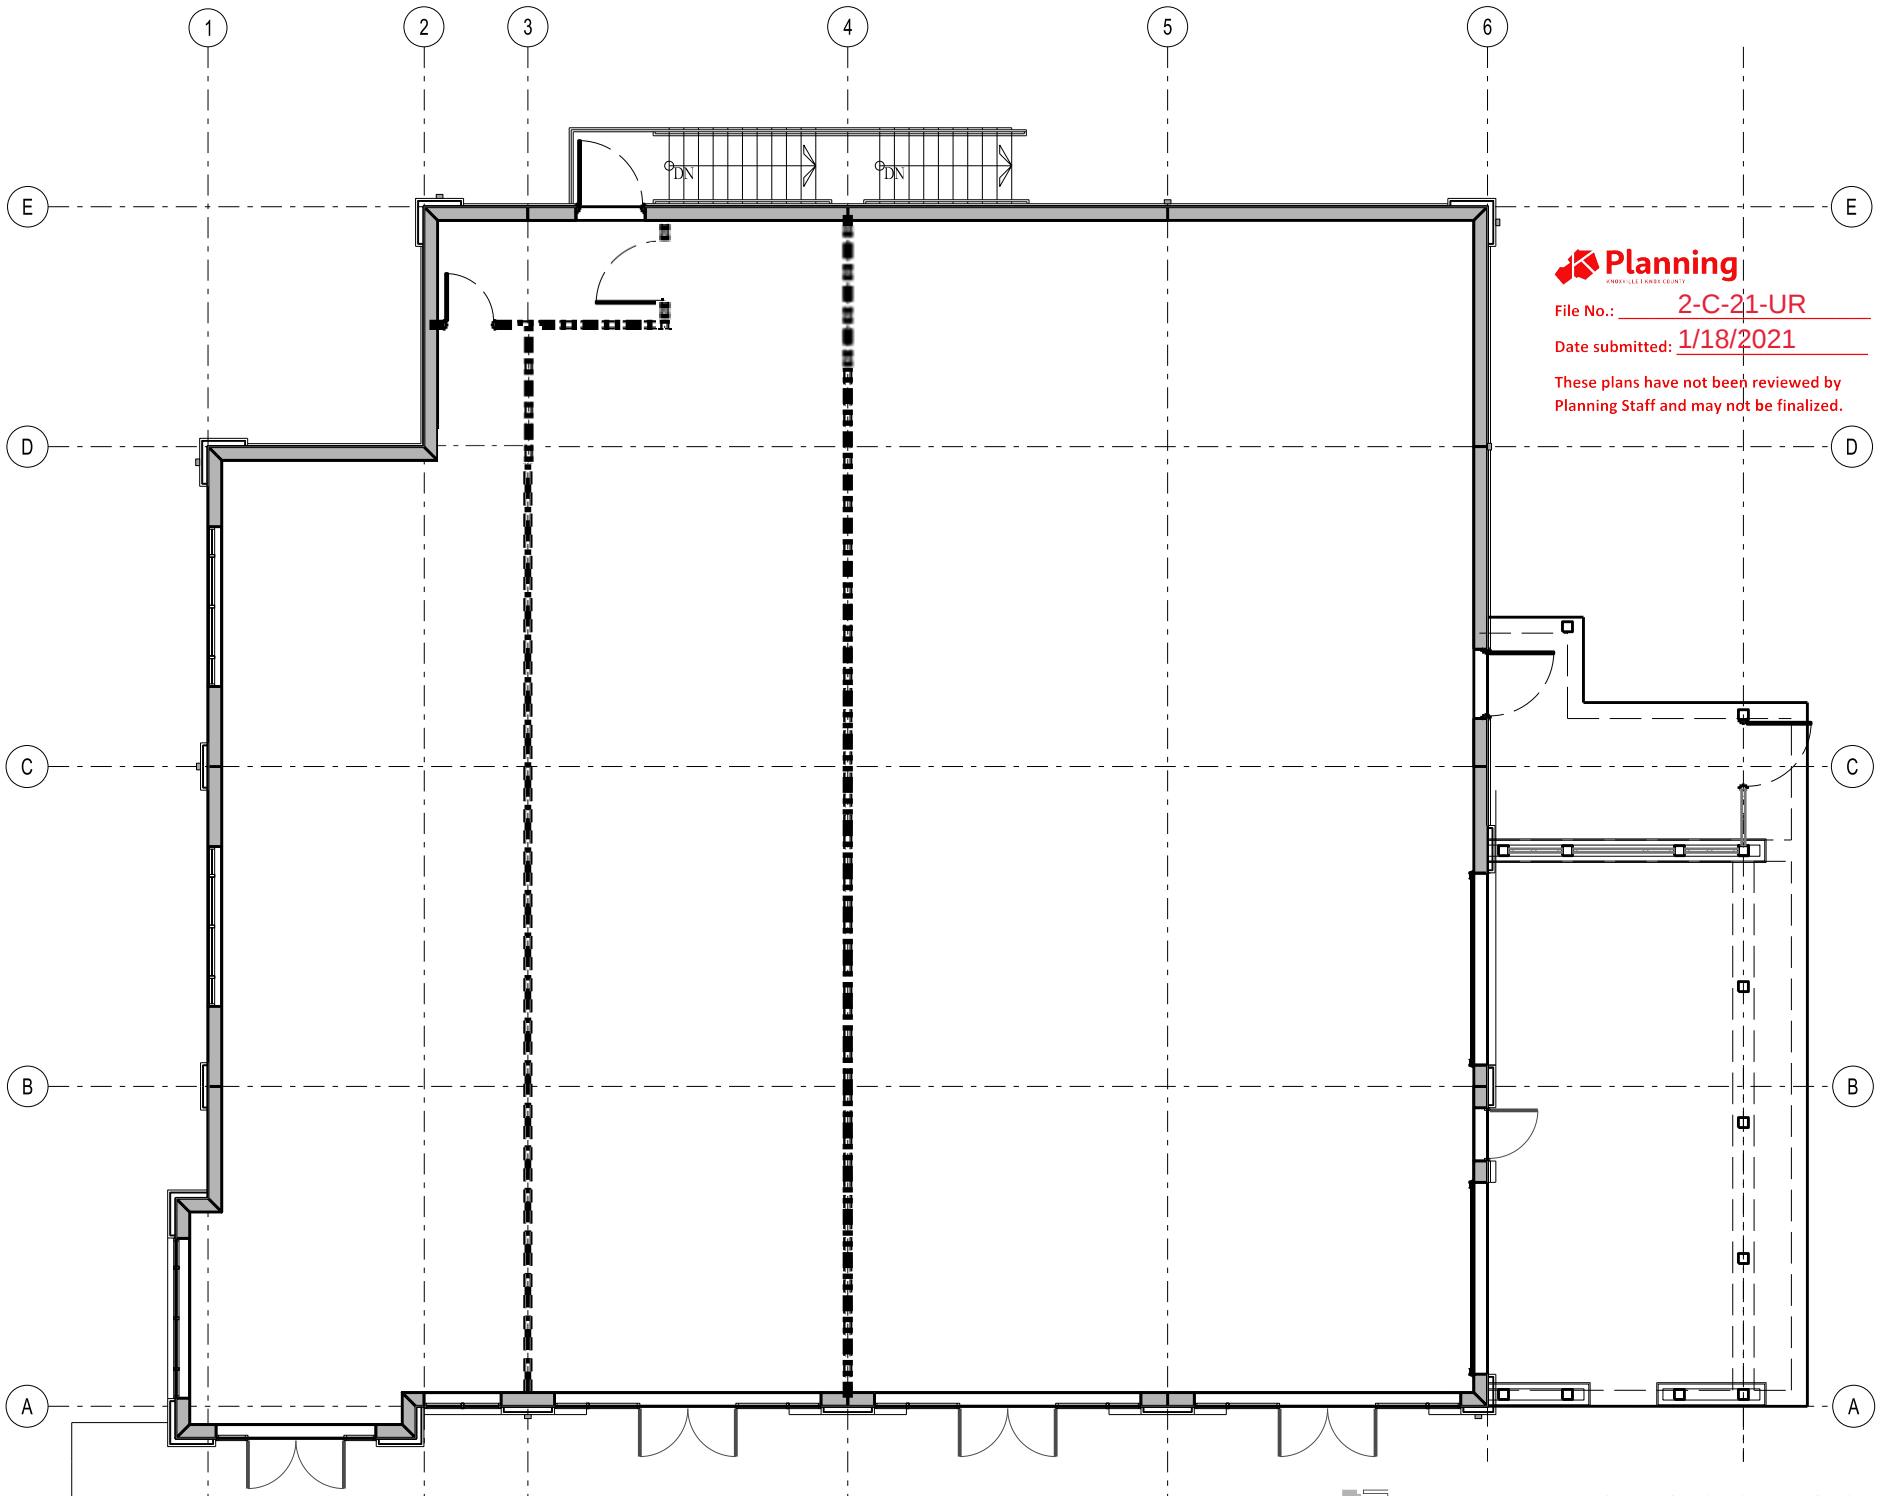

File No.: 2-C-21-UR

Date submitted: 1/18/2021

These plans have not been reviewed by
Planning Staff and may not be finalized.


UPPER LEVEL FLOOR PLAN

SCALE: N.T.S.



MARKETS AT CHOTO BLDG. 9

12344 South Northshore Drive KNOXVILLE, TENNESSEE
Map 162, Parcel Insert M, Parcel Group B Parcel 1.05

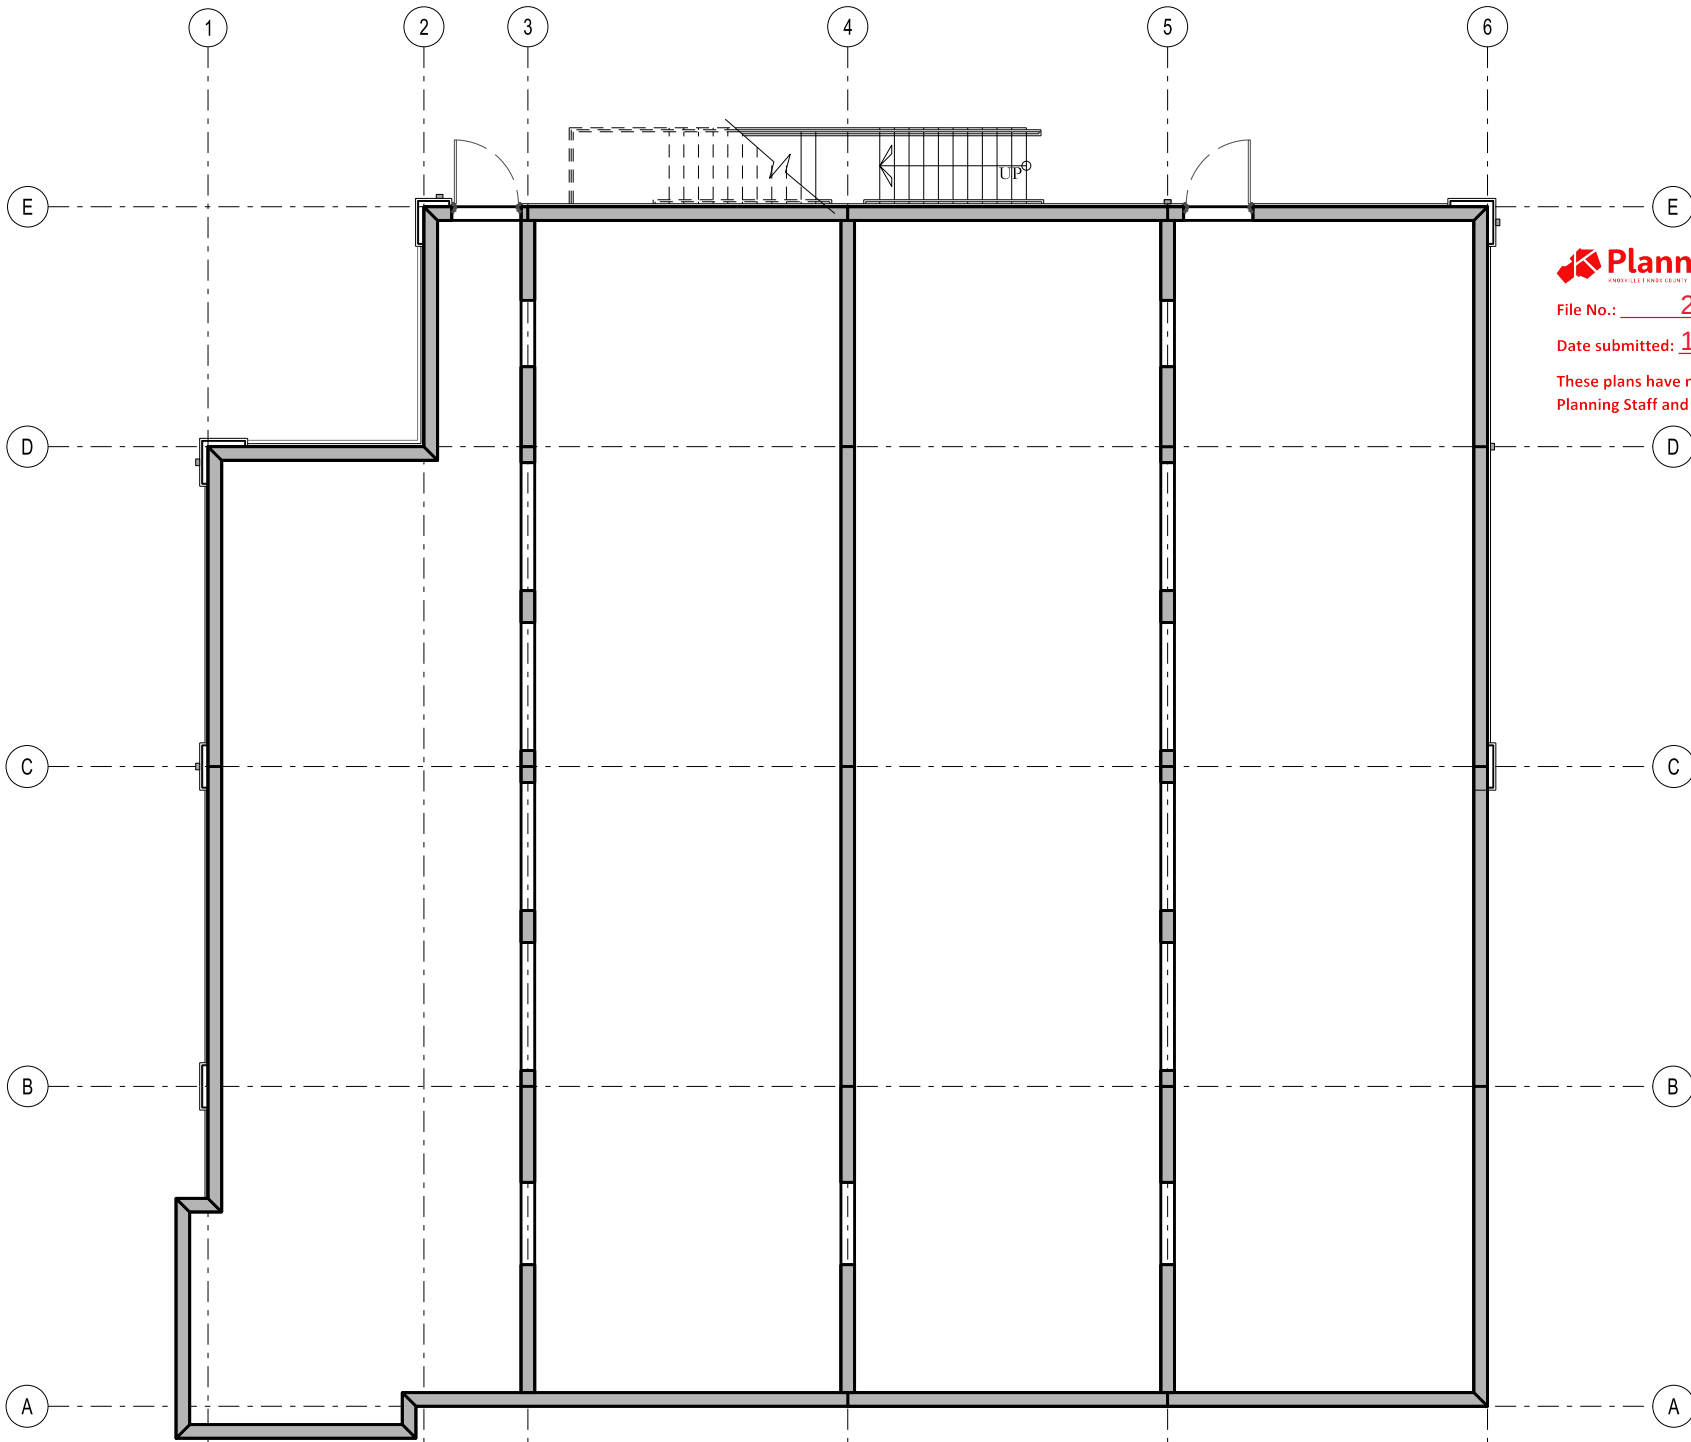

File No.: 2-C-21-UR

Date submitted: 1/18/2021

These plans have not been reviewed by
Planning Staff and may not be finalized.

LOWER LEVEL FLOOR PLAN


SCALE: N.T.S.



MARKETS AT CHOTO BLDG. 9

12344 South Northshore Drive KNOXVILLE, TENNESSEE

Map 162, Parcel Insert M, Parcel Group B Parcel 1.05

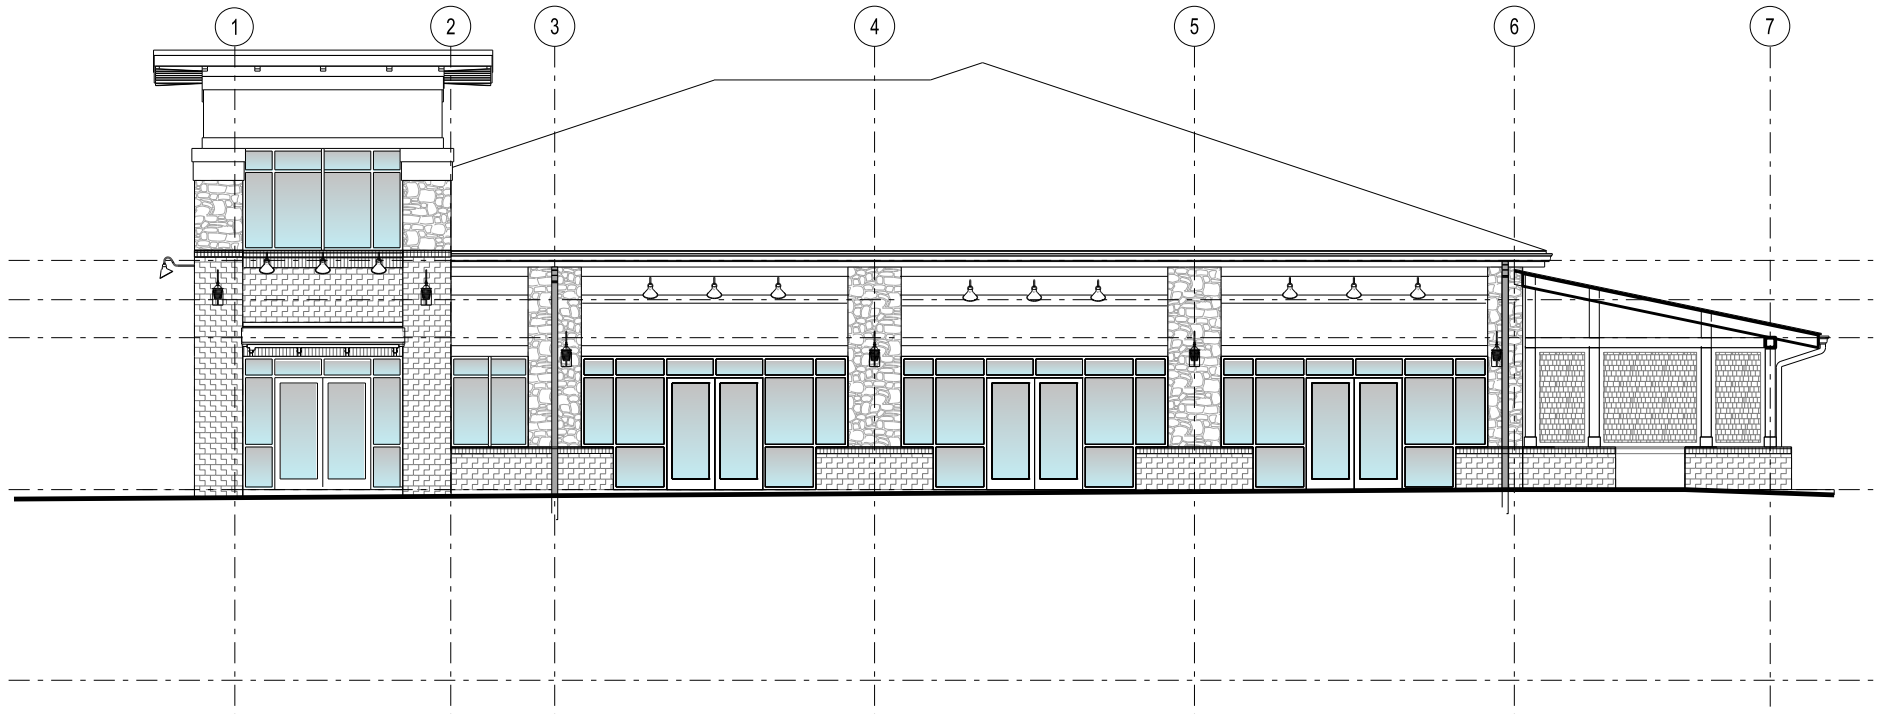

SOUTH - FRONT ELEVATION

SCALE: N.T.S.

0 2' 4' 8' 12'




File No.: 2-C-21-UR

Date submitted: 1/18/2021


These plans have not been reviewed by
Planning Staff and may not be finalized.

MARKETS AT CHOTO BLDG. 9

12344 South Northshore Drive KNOXVILLE, TENNESSEE
Map 162, Parcel Insert M, Parcel Group B Parcel 1.05

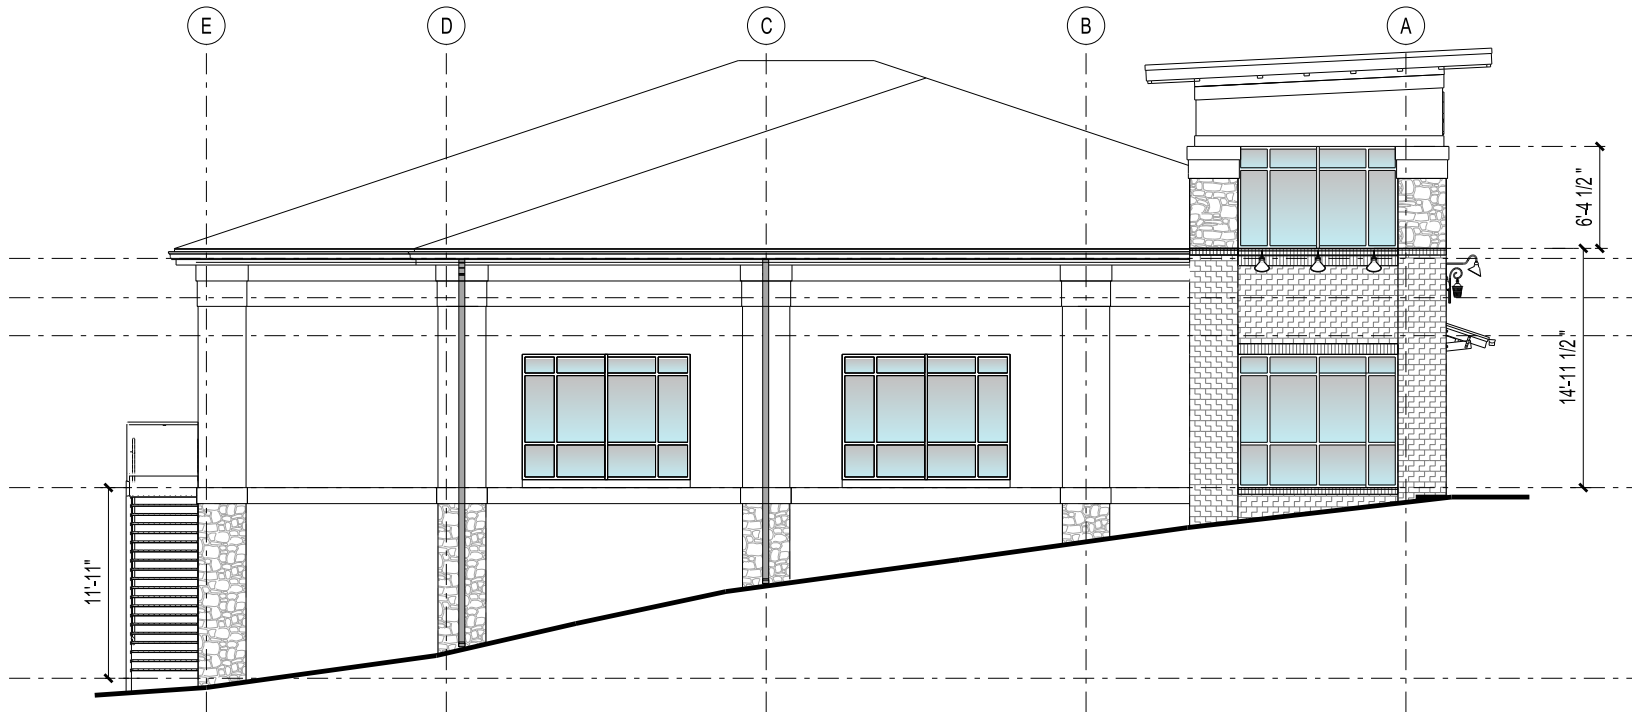


WEST - LEFT SIDE ELEVATION
SCALE: N.T.S.

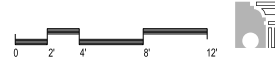

Planning
KNOXVILLE & DEKALB COUNTY
File No.: 2-C-21-UR
Date submitted: 1/18/2021
These plans have not been reviewed by
Planning Staff and may not be finalized.

MARKETS AT CHOTO BLDG. 9
12344 South Northshore Drive KNOXVILLE, TENNESSEE
Map 162, Parcel Insert M, Parcel Group B Parcel 1.05

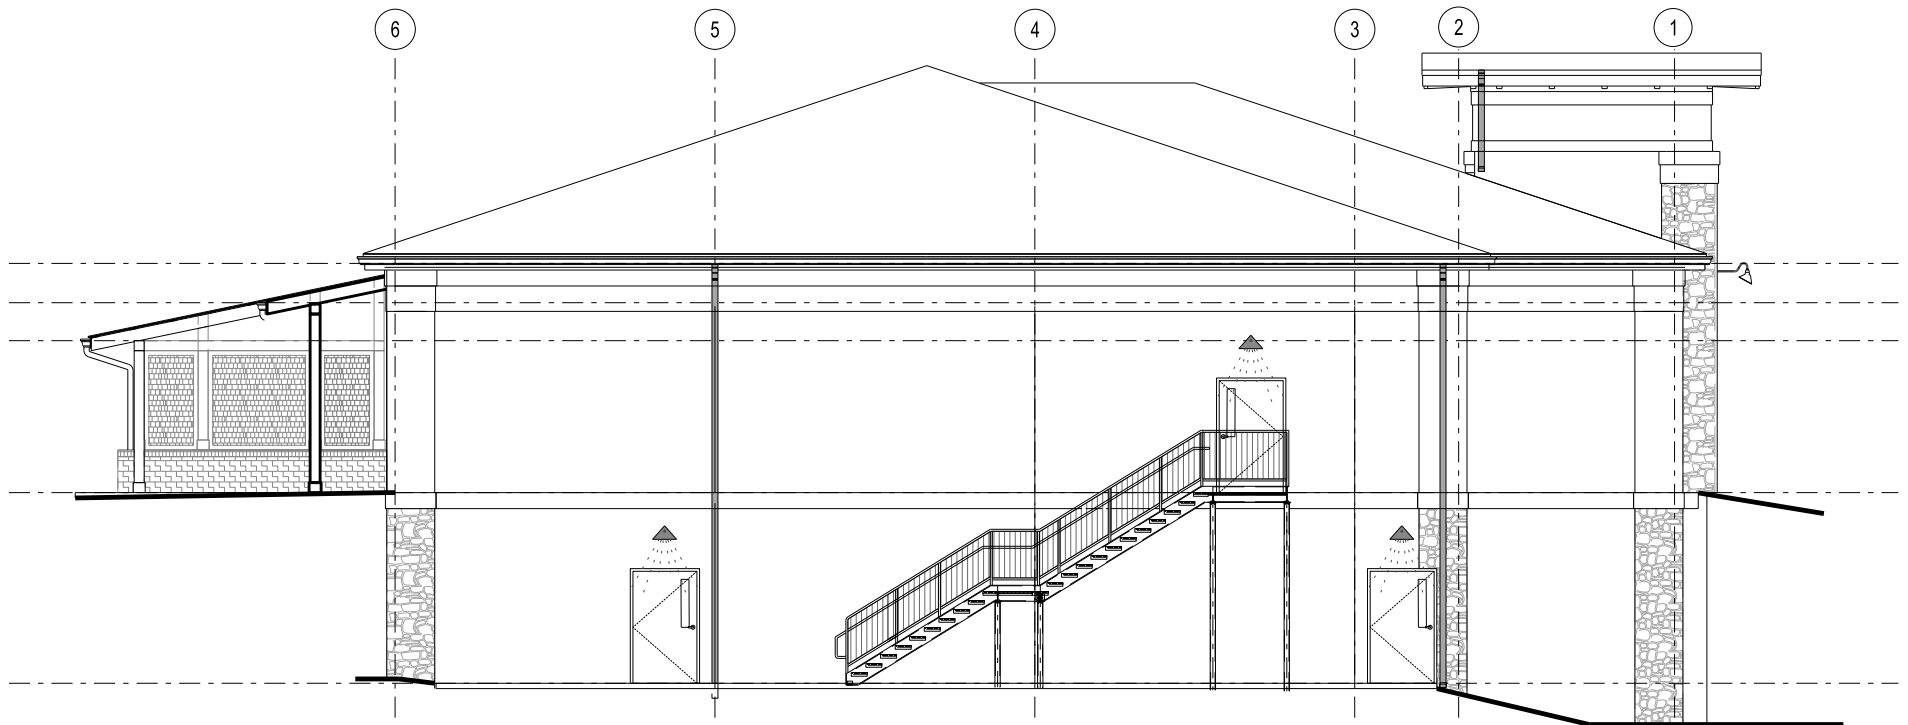

SOUTH - REAR ELEVATION

SCALE: N.T.S.

0 2' 4' 8' 12'




File No.: 2-C-21-UR

Date submitted: 1/18/2021

These plans have not been reviewed by
Planning Staff and may not be finalized.

MARKETS AT CHOTO BLDG. 9

12344 South Northshore Drive KNOXVILLE, TENNESSEE
Map 162, Parcel Insert M, Parcel Group B Parcel 1.05

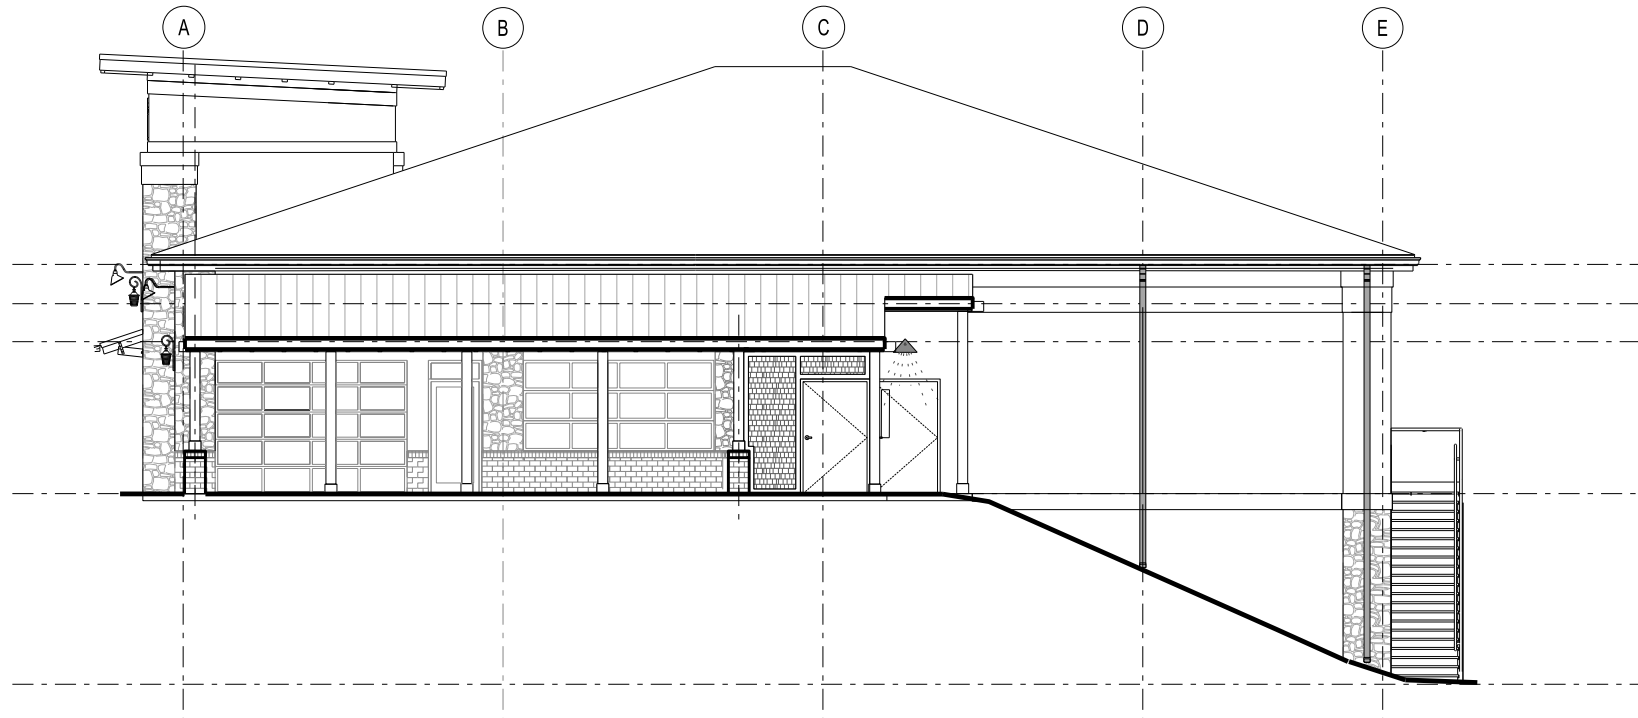

EAST - RIGHT SIDE ELEVATION

SCALE: N.T.S.



File No.: 2-C-21-UR

Date submitted: 1/18/2021

These plans have not been reviewed by
Planning Staff and may not be finalized.

MARKETS AT CHOTO BLDG. 9

12344 South Northshore Drive KNOXVILLE, TENNESSEE
Map 162, Parcel Insert M, Parcel Group B Parcel 1.05