




Revised: 6/4/2019
MPC File Review #4-A-19-UR

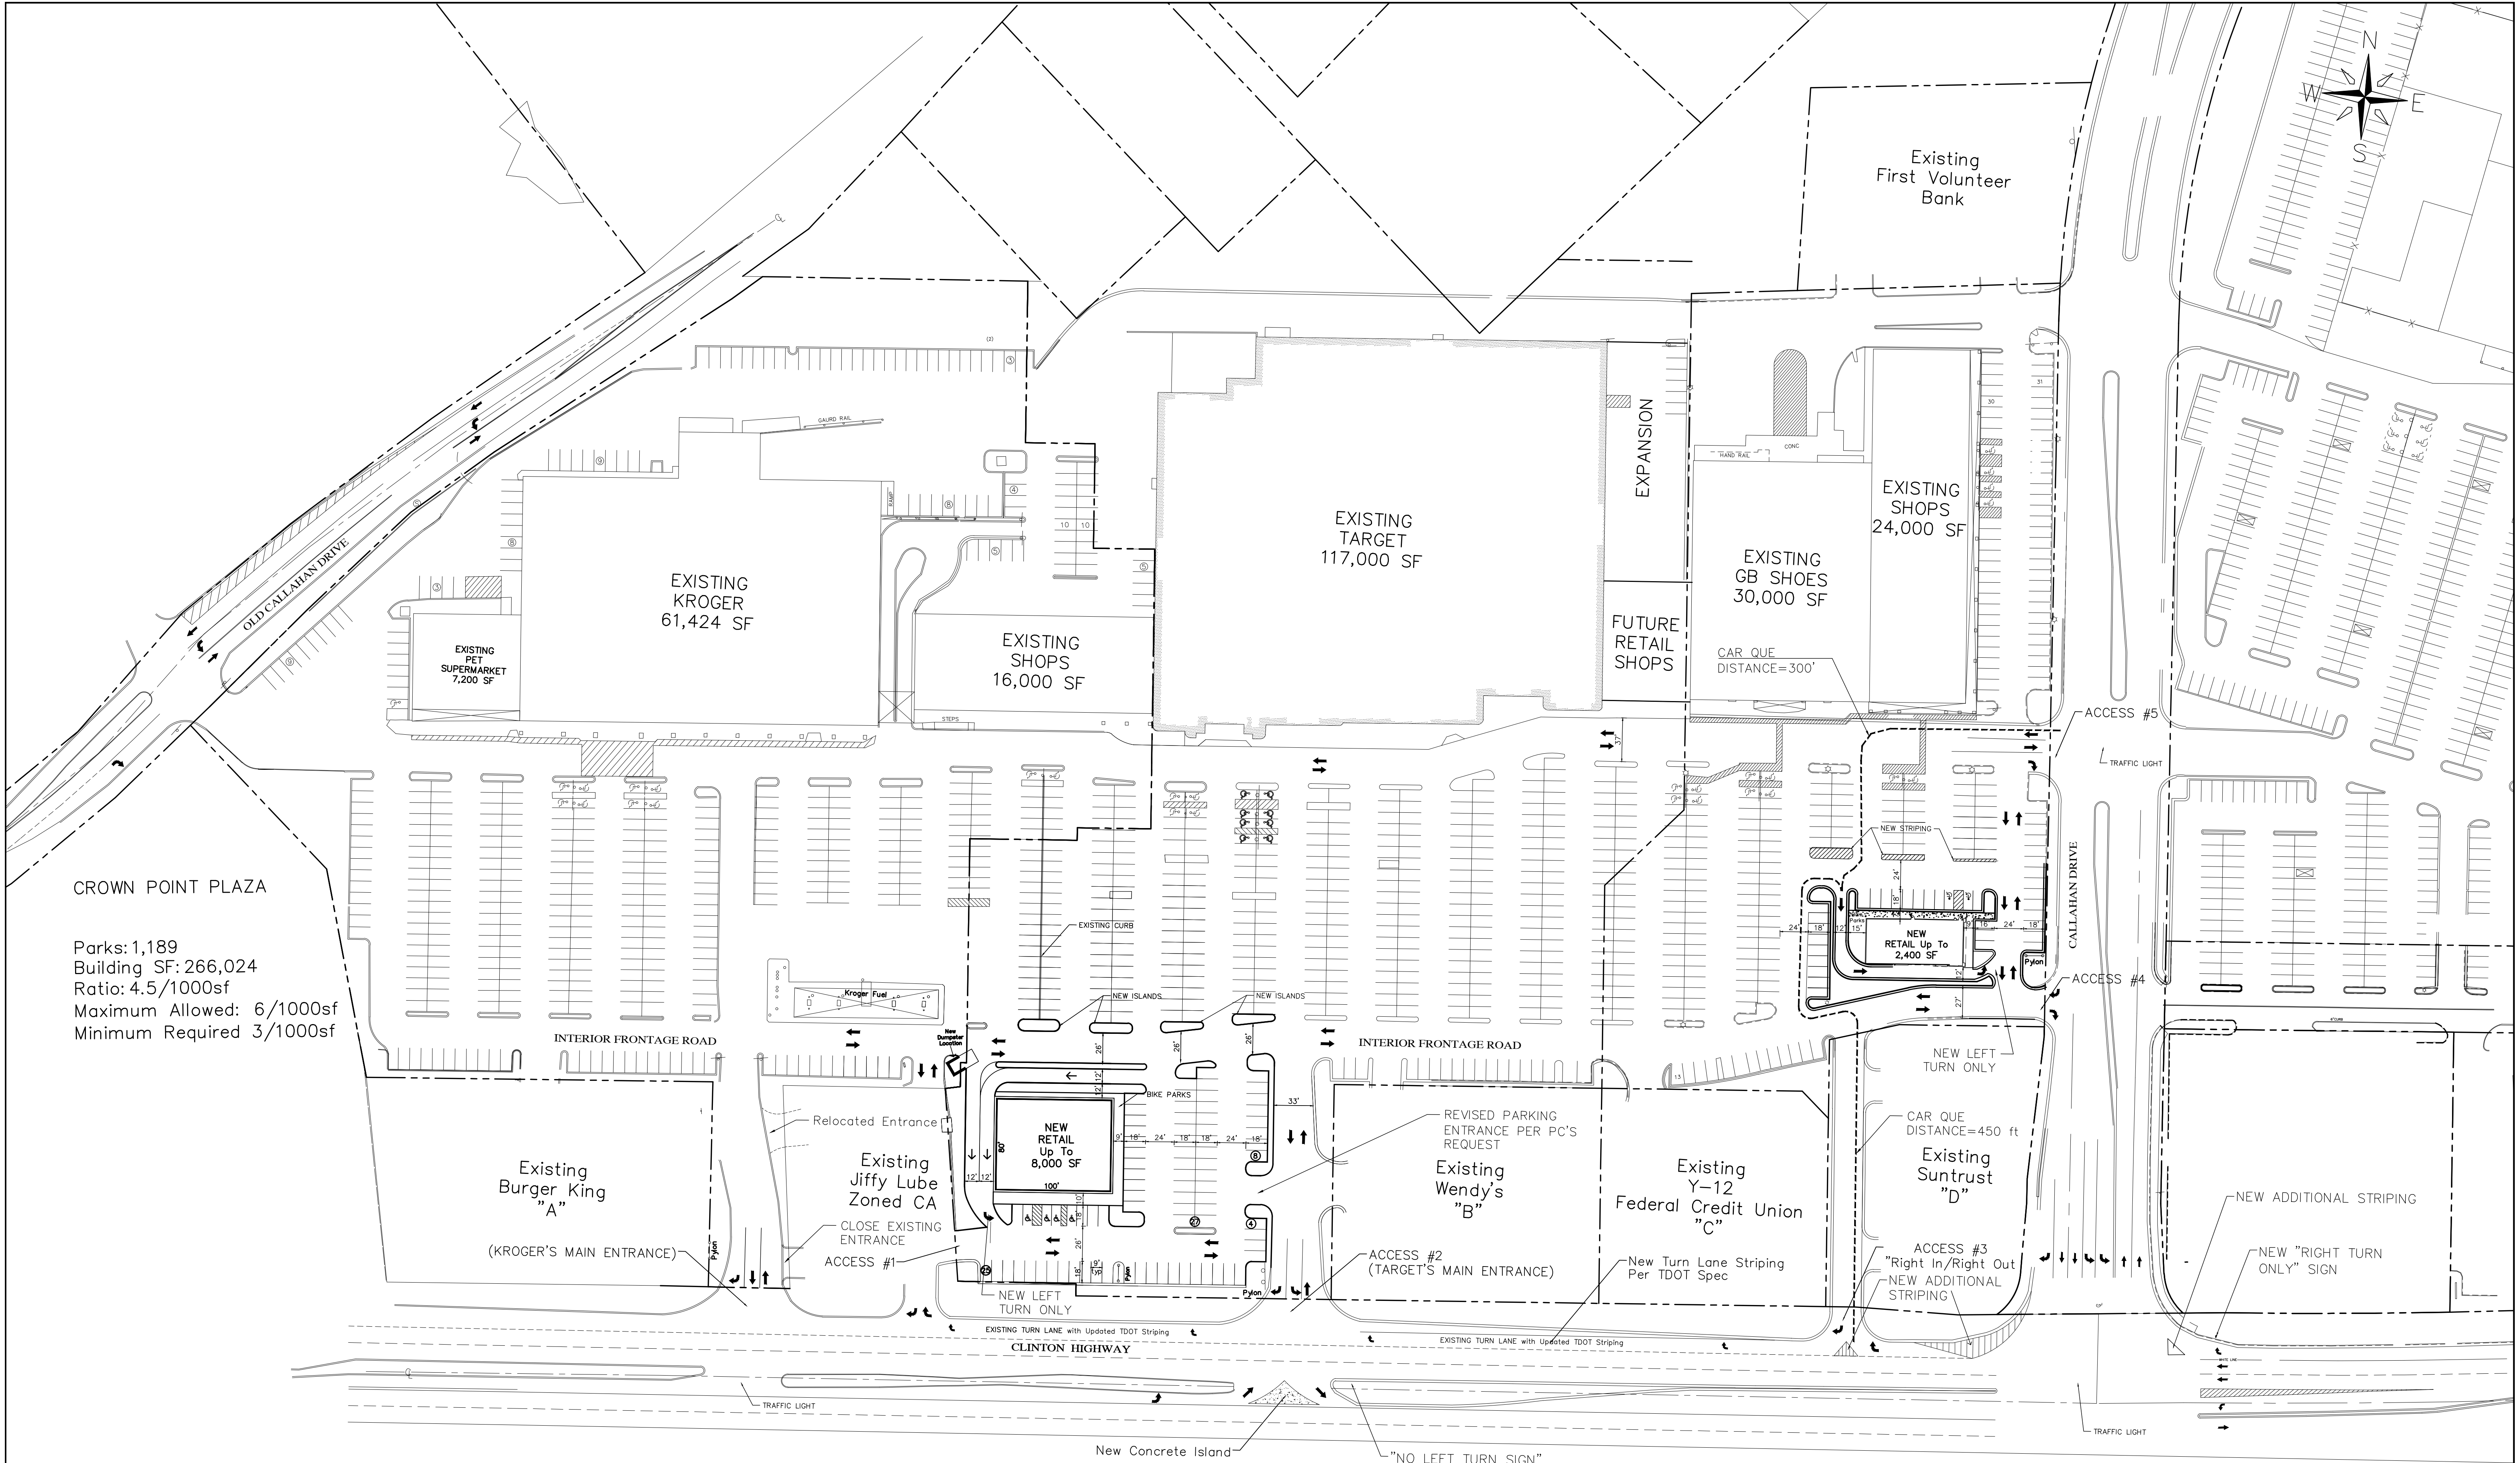

Crown Point Plaza RETAIL Clinton Hwy Knoxville, Tennessee DEVELOPER / OWNER Graham Corporation		PROJ. NO. : FILE NO. : ISSUE DATE : 01/25/2019
		Site Plan
		SHEET NO: