

FILE NUMBER: [6-A-23-SU]

2553 WESTERN AVE

DRAWING INDEX		CODE ANALYSIS
A01	COVER PAGE + DRAWING INDEX	+OFFICE CLASSIFIED AS B OCCUPANCY - 1,844SF +BOTH OCCUPANCIES TO BE SEPARATED BY 8" THICK CMU BLOCK WALL +CONSTRUCTION WILL BE TYPE IV CLASSIFICATION
A02	FLOOR PLANS	
A03	ELEVATIONS	
A04	ELEVATIONS	
A05	SECTIONS	
A06	ROOF PLAN + DETAIL SECTION	
A07	RESTROOM DETAILS + STAIR PLAN	
A08	STAIR DETAILS	
A09	FIRE SAFETY PLANS	
S1.0	STRUCTURAL NOTES	ZONING AND SITE +CLASSIFIED AS COMMERCIAL-HIGHWAY 1 ZONING (C-H-1) +SEE SITE DEVELOPMENT PLANS PROVIDED BY LAND TECH CIVIL ENGINEERS.
S1.1	SPECIAL INSPECTIONS	
S2.0	FOUNDATIONS & UPPER LEVEL WALL PLANS	
S2.1	FRAMING PLANS	
S2.2	LINTEL PLANS	
S3.0	DETAILS & SECTIONS	
S3.1	DETAILS & SECTIONS	
M01	FLOOR PLAN - MECHANICAL	
M02	SCHEDULES - MECHANICAL	
P01	FLOOR PLAN - SEWER	
P02	FLOOR PLAN - WATER	
P03	FLOOR PLAN - GAS	
P04	SCHEDULES - PLUMBING	
P05	DETAILS - PLUMBING	
E1	ENLARGED PLANS & DETAILS - ELECTRICAL	
E2	ENLARGED PLANS & DETAILS - ELECTRICAL	
E3	SCHEDULES - ELECTRICAL	
E4	SITE PLAN - PHOTOMETRICS	



REVISIONS	
1	No revisions

Project:	
2553 WESTERN	
Owner:	
PETER DADZIE	
Info:	
BIG APPLE ENTERTAINMENT	
MAIN LEVEL: 922SF	
UPPER LEVEL: 922SF	
TOTAL: 3,171SF	
Location:	
2553 WESTERN AVE.	
Knoxville, TN 37921	



APLOUS HOME

Jared Mullins
jared.aplos@gmail.com

SHEET
A01
Cover Page
@2020 aploushome



1	No revisions

©2020 aploshome

01 02 03 04 05 06 07 08 09 10 11 12 13 14 15 16 17 18 19 20 21 22 23 24 25 26 27 28 29 30 31

DOOR SCHEDULE						
DOOR #	WD	HGT	CNT	MANUF.	FINISH	NOTES
001	10'-0"	7'-0"	2	OPTIONAL	BLK METAL	SECTIONAL-OVERHEAD GARAGE DOOR
002	3'-0"	6'-8"	1	OPTIONAL	BLK METAL	GLASS AND METAL ENTRY DOOR
003	3'-0"	6'-8"	4	OPTIONAL	BLK METAL	GLASS AND METAL FIRE DOOR
004	3'-0"	6'-8"	7	OPTIONAL	WOOD	WOODEN INTERIOR DOOR
*ALL ENTRY DOORS TO HAVE A MAX. U-FACTOR OF 0.77-IECC C402.4						

WINDOW SCHEDULE								
WINDO #	CNT	WD	SILL HGT	HEAD HGT	TYPE	MANUF.	FINISH	NOTES
01	6	8'-0"	3'-0"	6'-0"	CASEMENT	OPTIONAL	BLK METAL	U-FACTOR ≤0.37-IECC C402.4
02	10	6'-0"	3'-0"	6'-0"	CASEMENT	OPTIONAL	BLK METAL	U-FACTOR ≤0.37-IECC C402.4
03	10	3'-0"	4'-0"	6'-0"	CASEMENT	OPTIONAL	BLK METAL	U-FACTOR ≤0.37-IECC C402.4
04	2	2'-0"	4'-0"	6'-0"	CASEMENT	OPTIONAL	BLK METAL	U-FACTOR ≤0.37-IECC C402.4
*SEE NOTES								

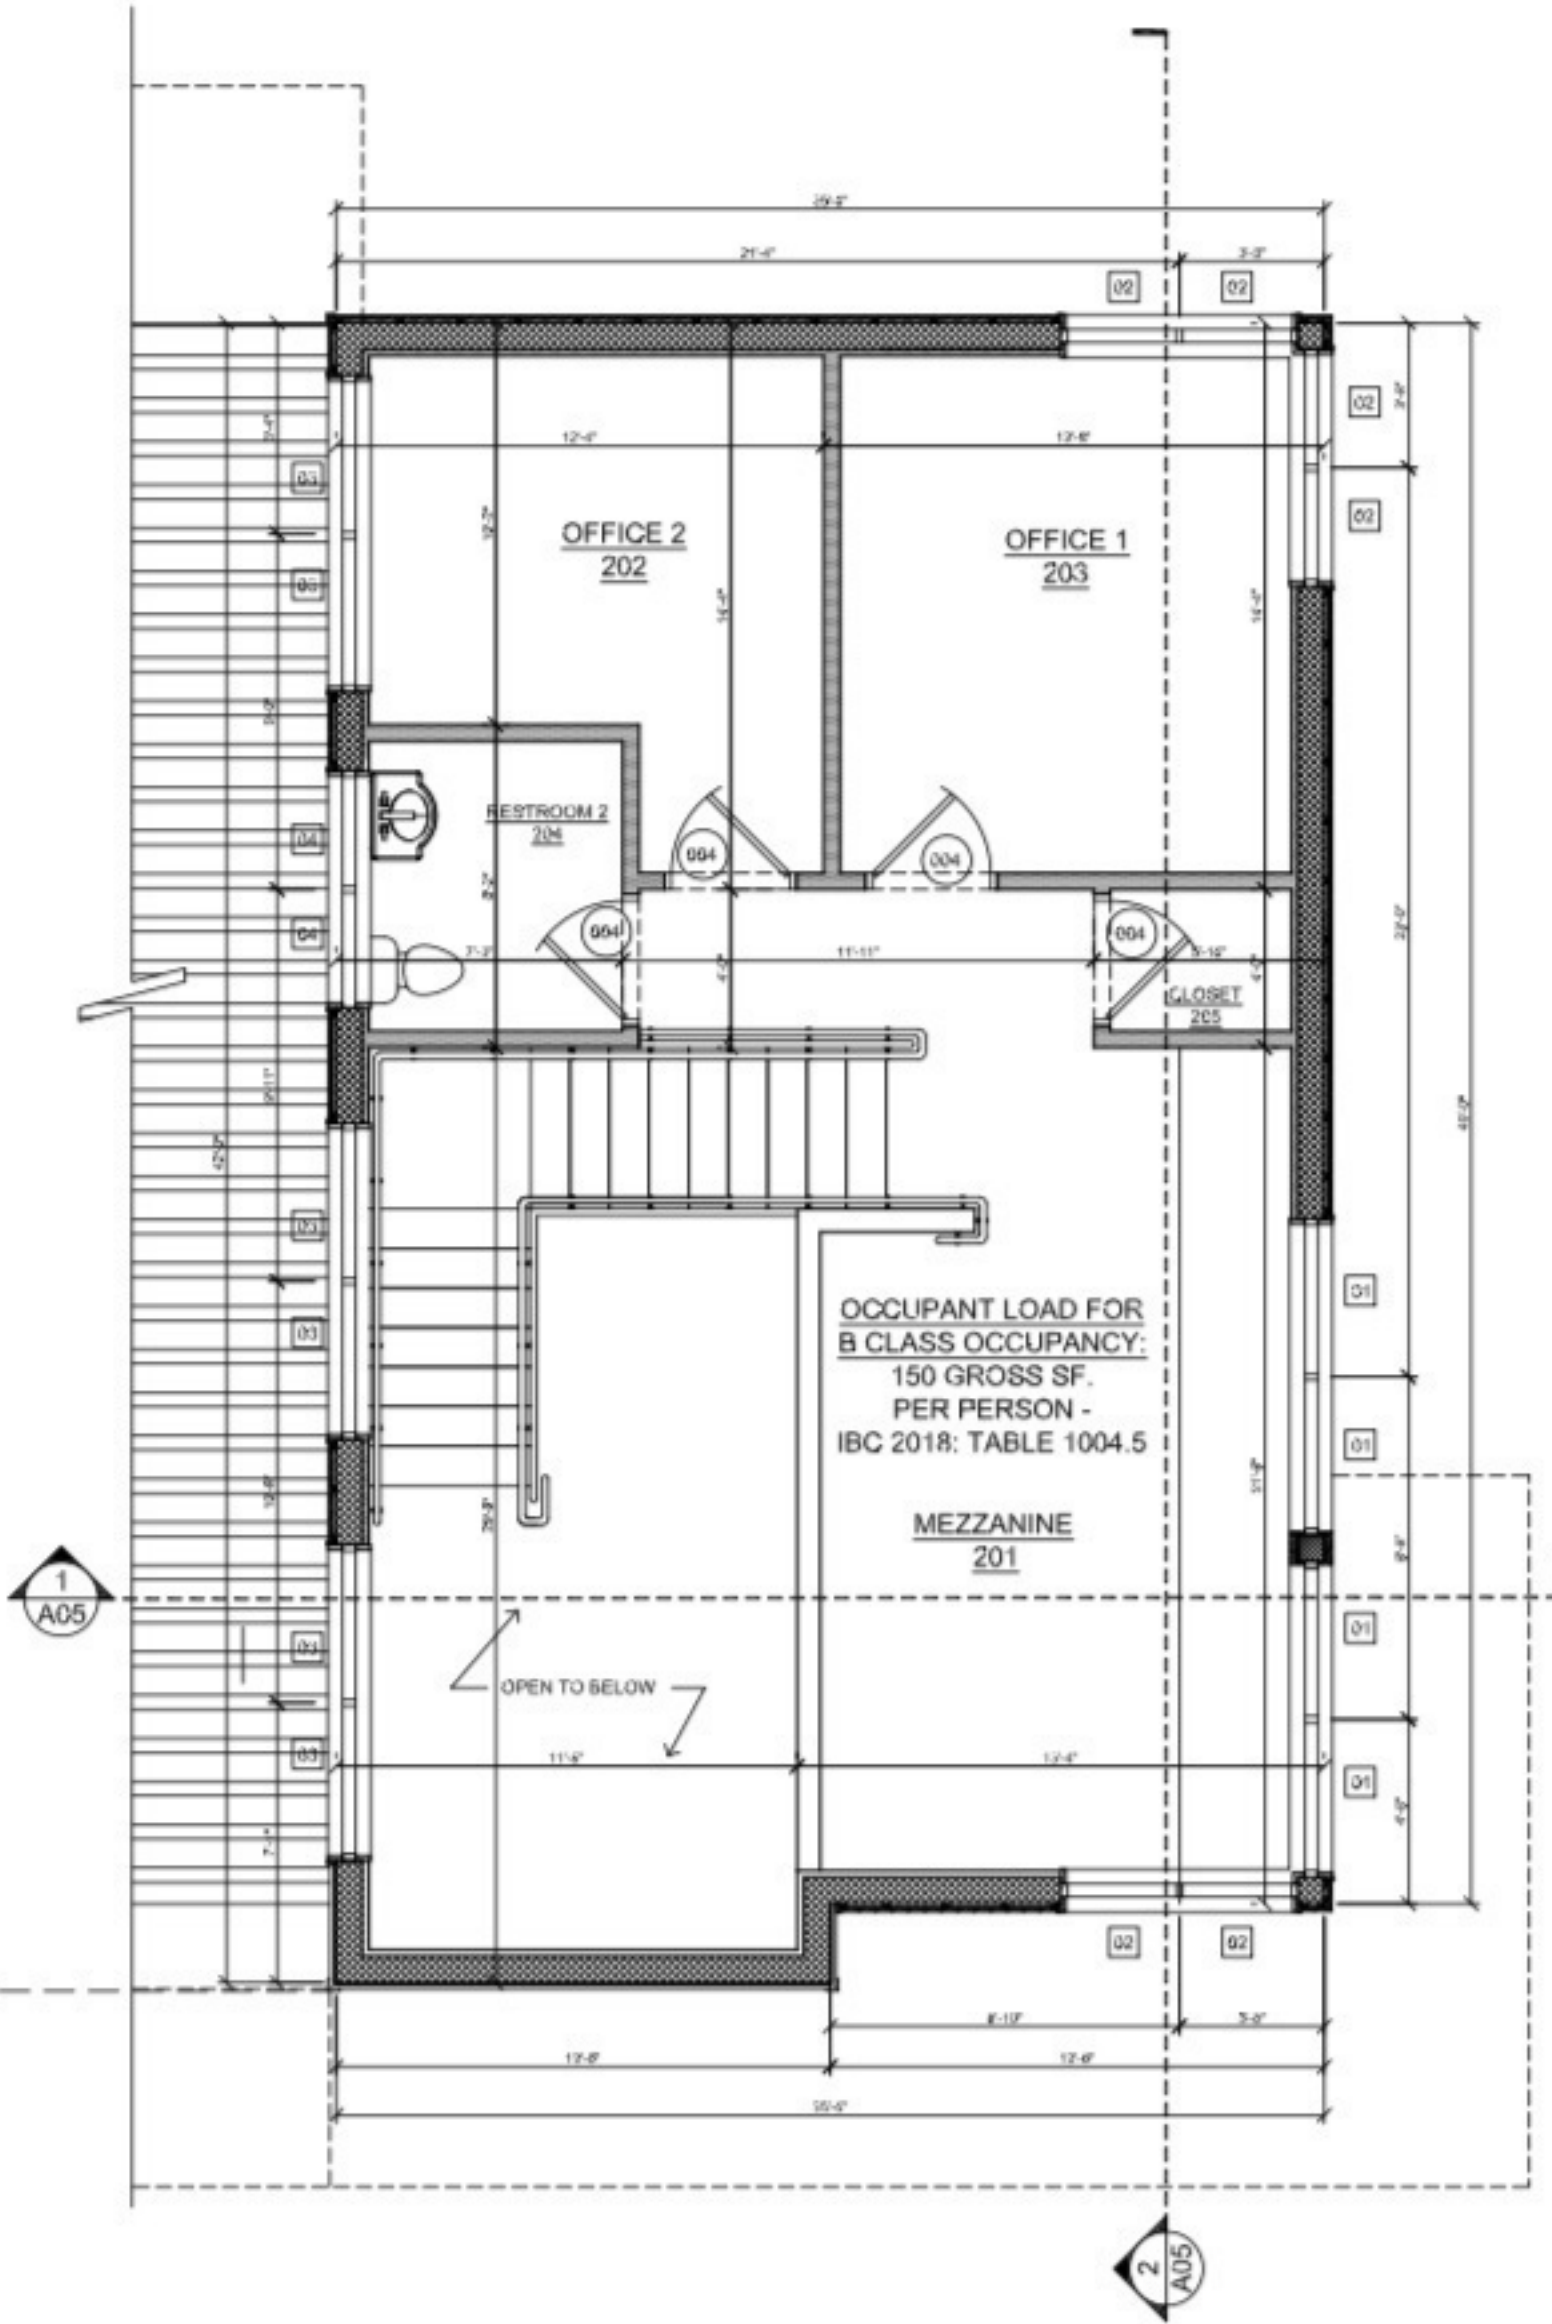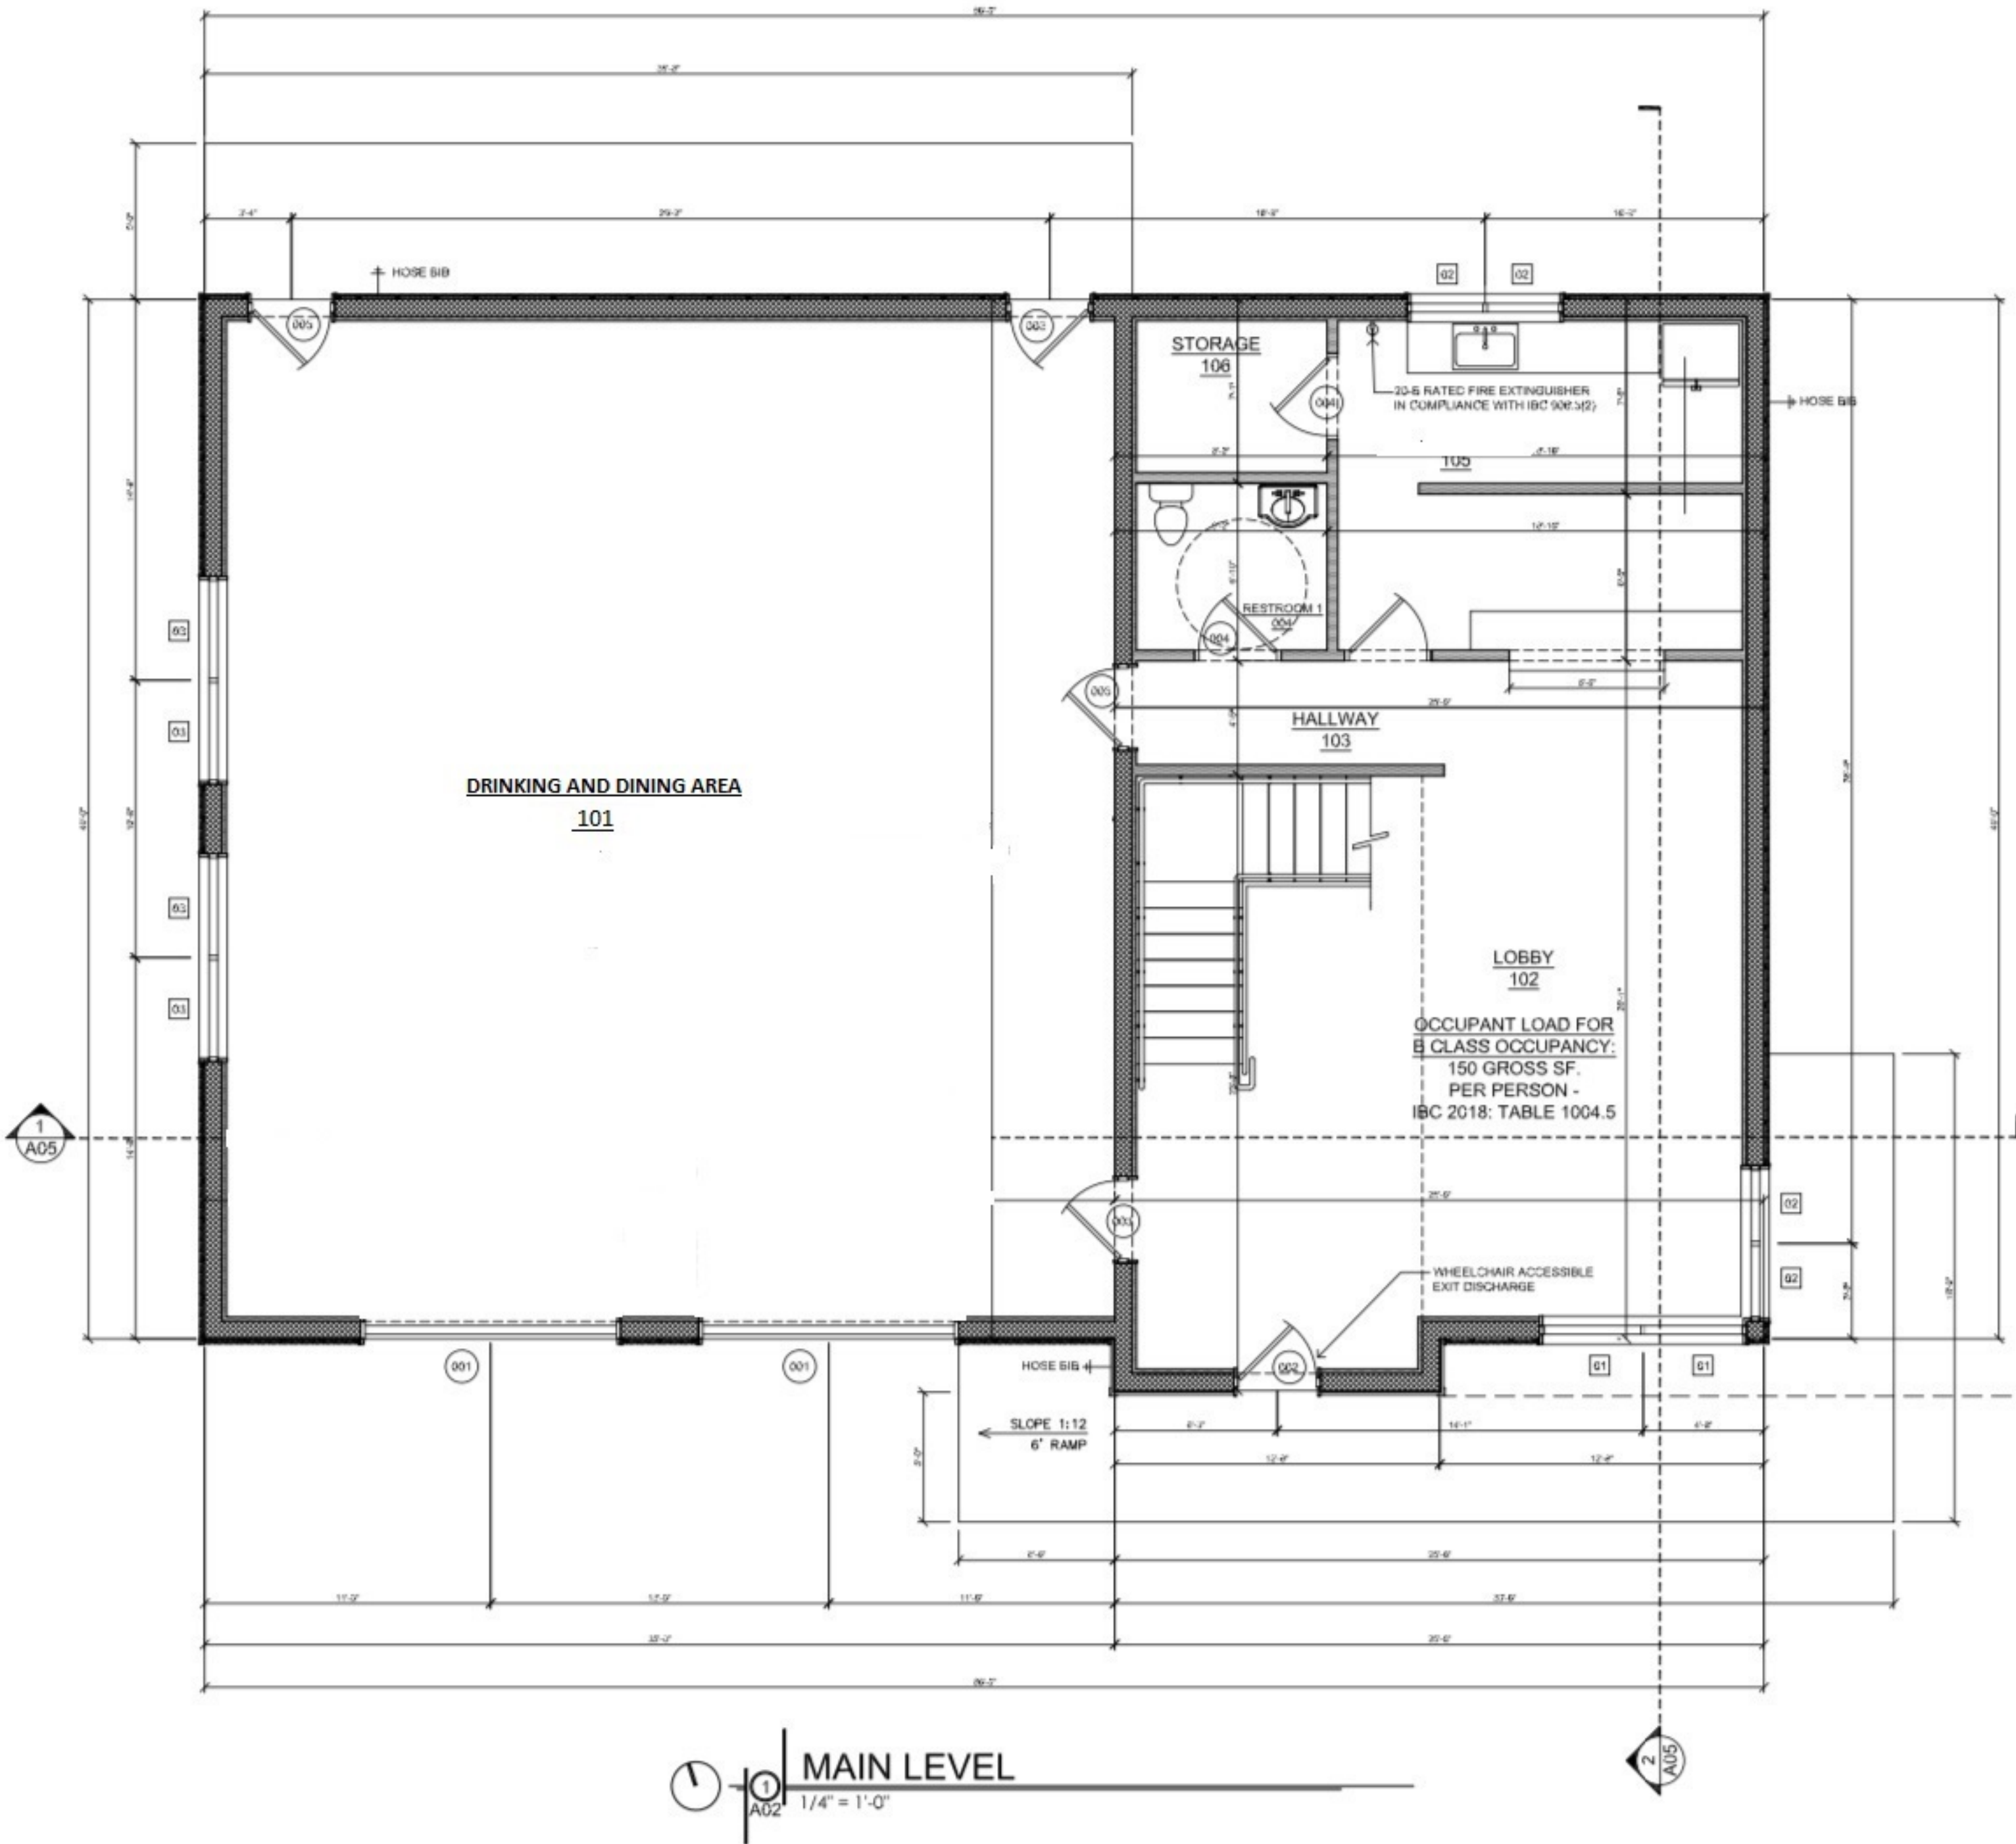

REVISIONS	
1	No revisions

Project:
**2553
WESTERN**

Number:

Owner:
PETER DADZIE

Info:
**BIG APPLE
ENTERTAINMENT**
MAIN LEVEL: 922SF
UPPER LEVEL: 922SF
TOTAL: 3,171SF


Location:
2553 WESTERN AVE.
Knoxville, TN 37921



Jared Mullins
jared.aplos@gmail.com
1/4" = 1'-0"

SHEET
A02
Floor Plans
©2020 aploshome

01 02 03 04 05 06 07 08 09 10 11 12 13 14 15 16 17 18 19 20 21 22 23 24 25 26 27 28 29 30 31

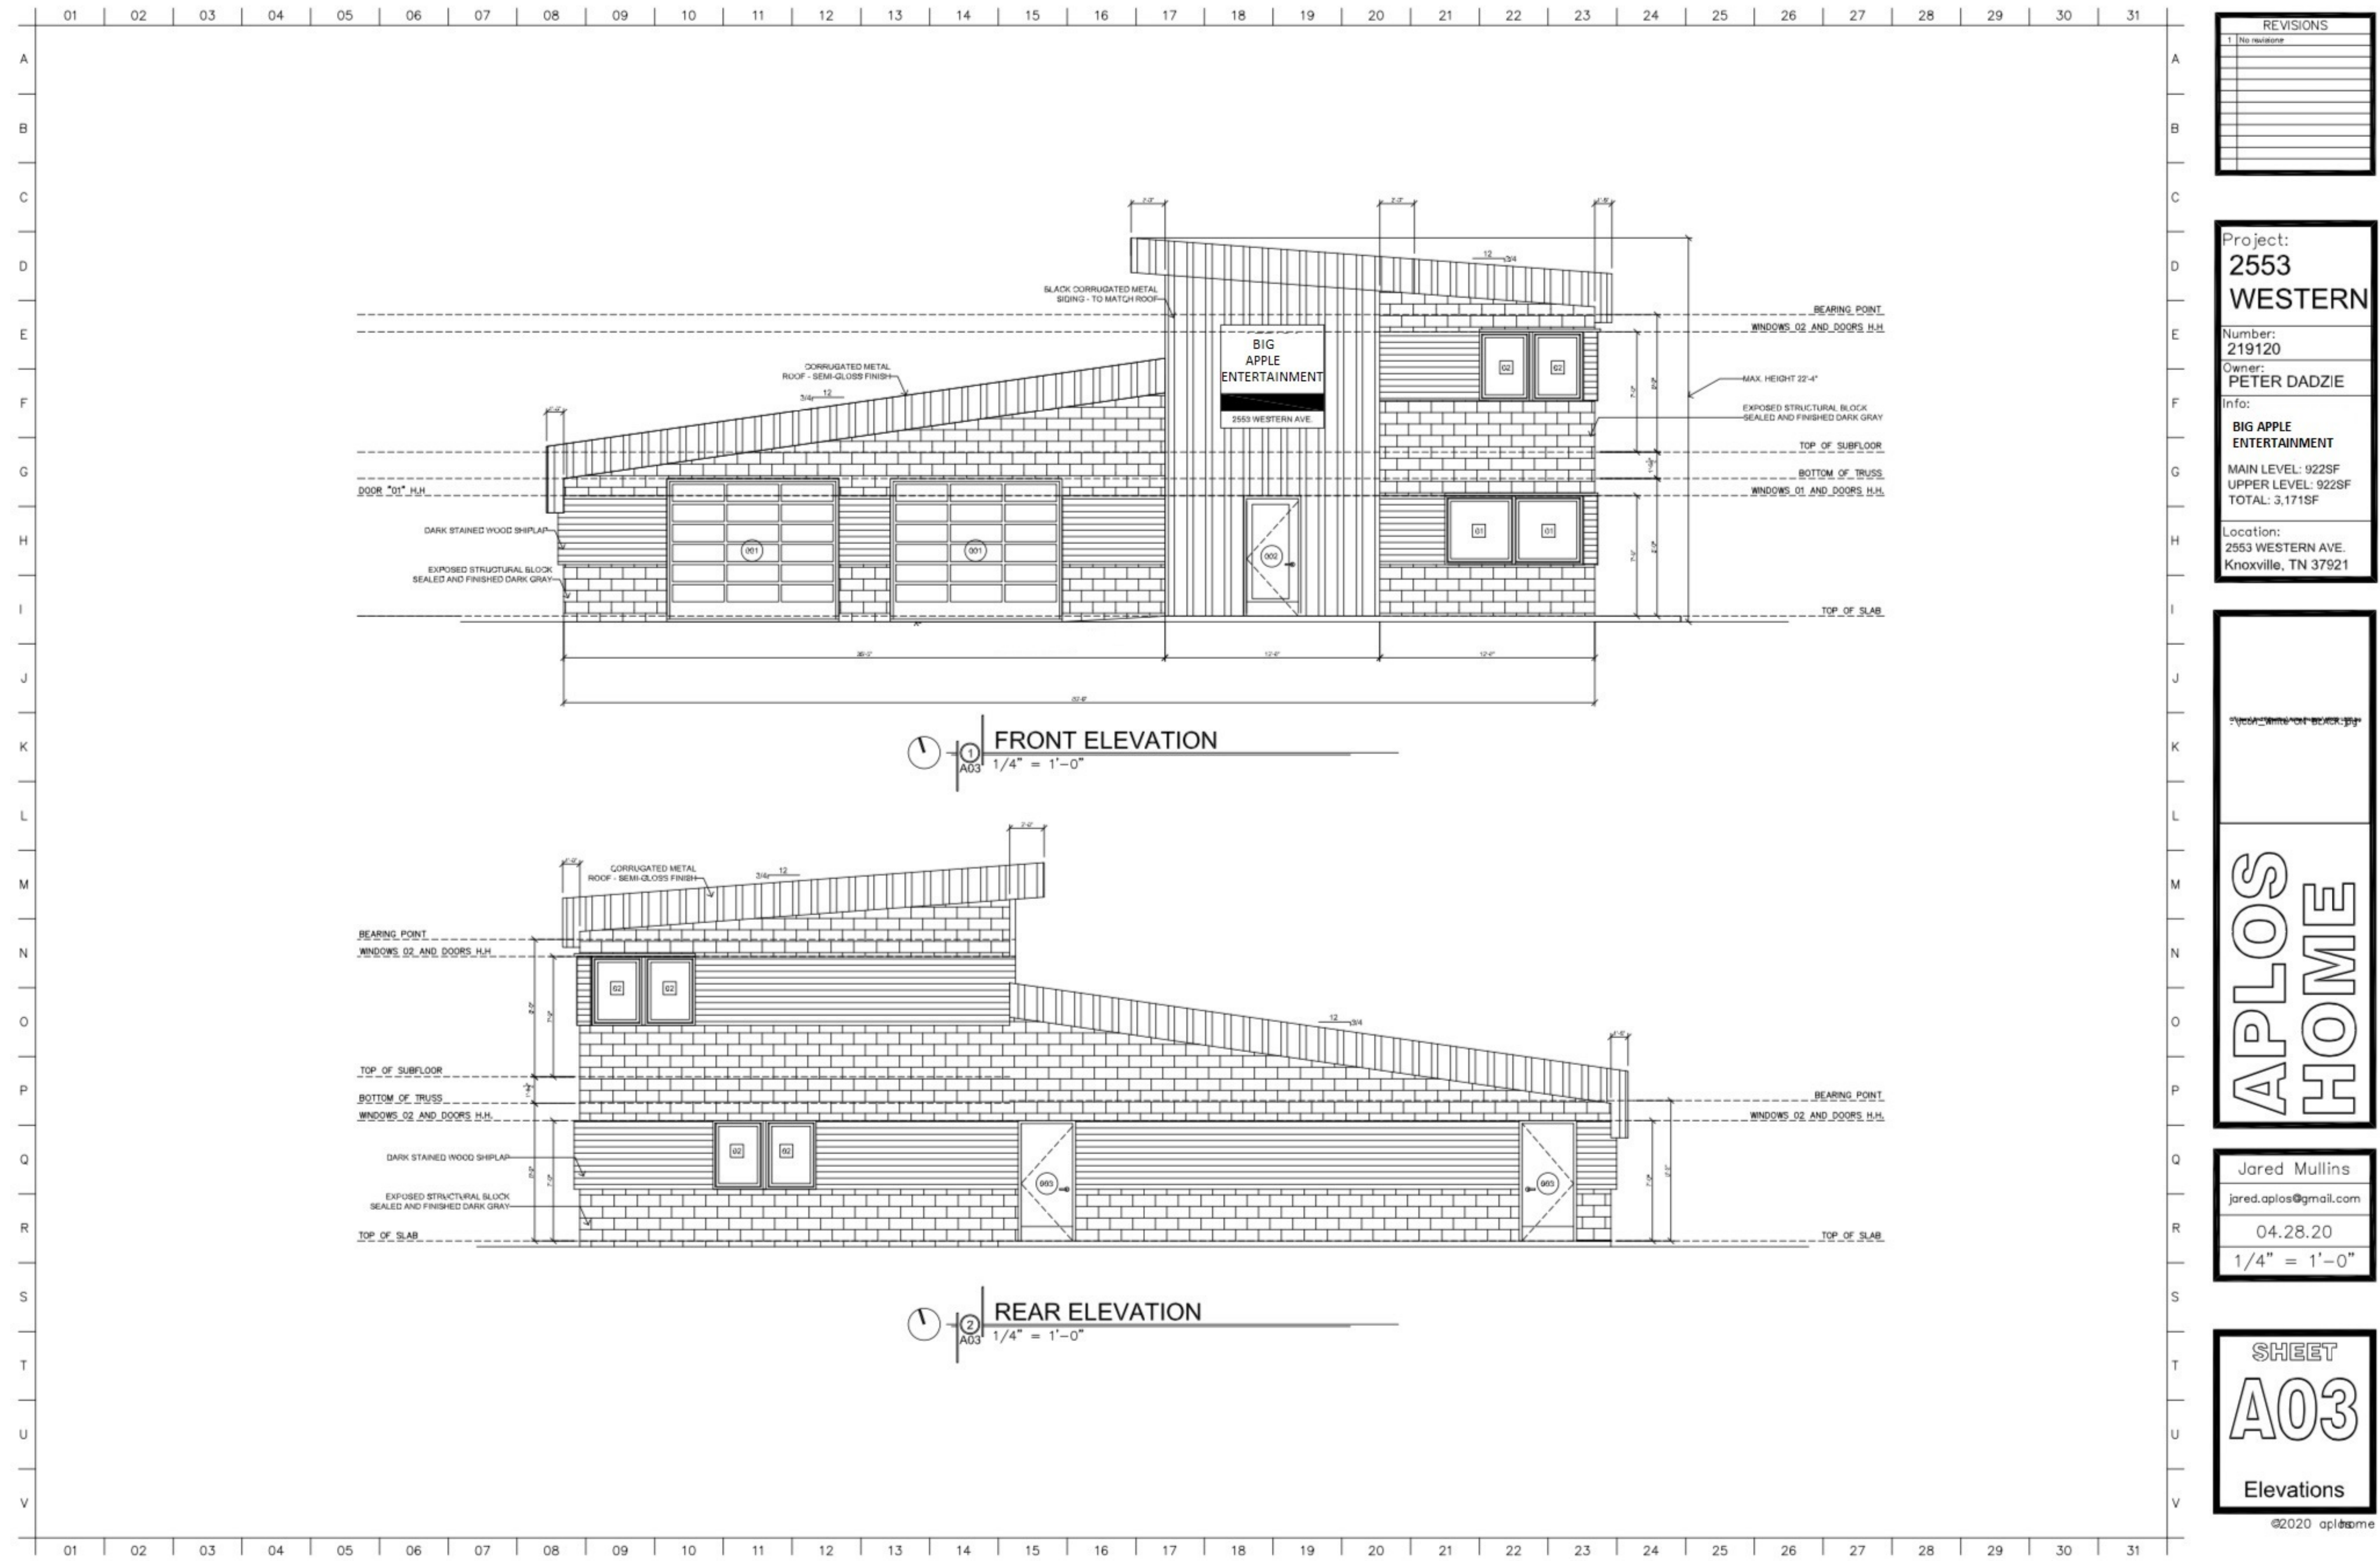

REVISIONS	
1	No revisions

Project:
**2553
WESTERN**

Number:
219120

Owner:
PETER DADZIE

Info:
**BIG APPLE
ENTERTAINMENT**
MAIN LEVEL: 922SF
UPPER LEVEL: 922SF
TOTAL: 3,171SF

Location:
2553 WESTERN AVE.
Knoxville, TN 37921

Architect: APLOS HOME

APLOS
HOME


Jared Mullins
jared.aplos@gmail.com

04.28.20
1/4" = 1'-0"

SHEET
A03

Elevations

@2020 aplos home

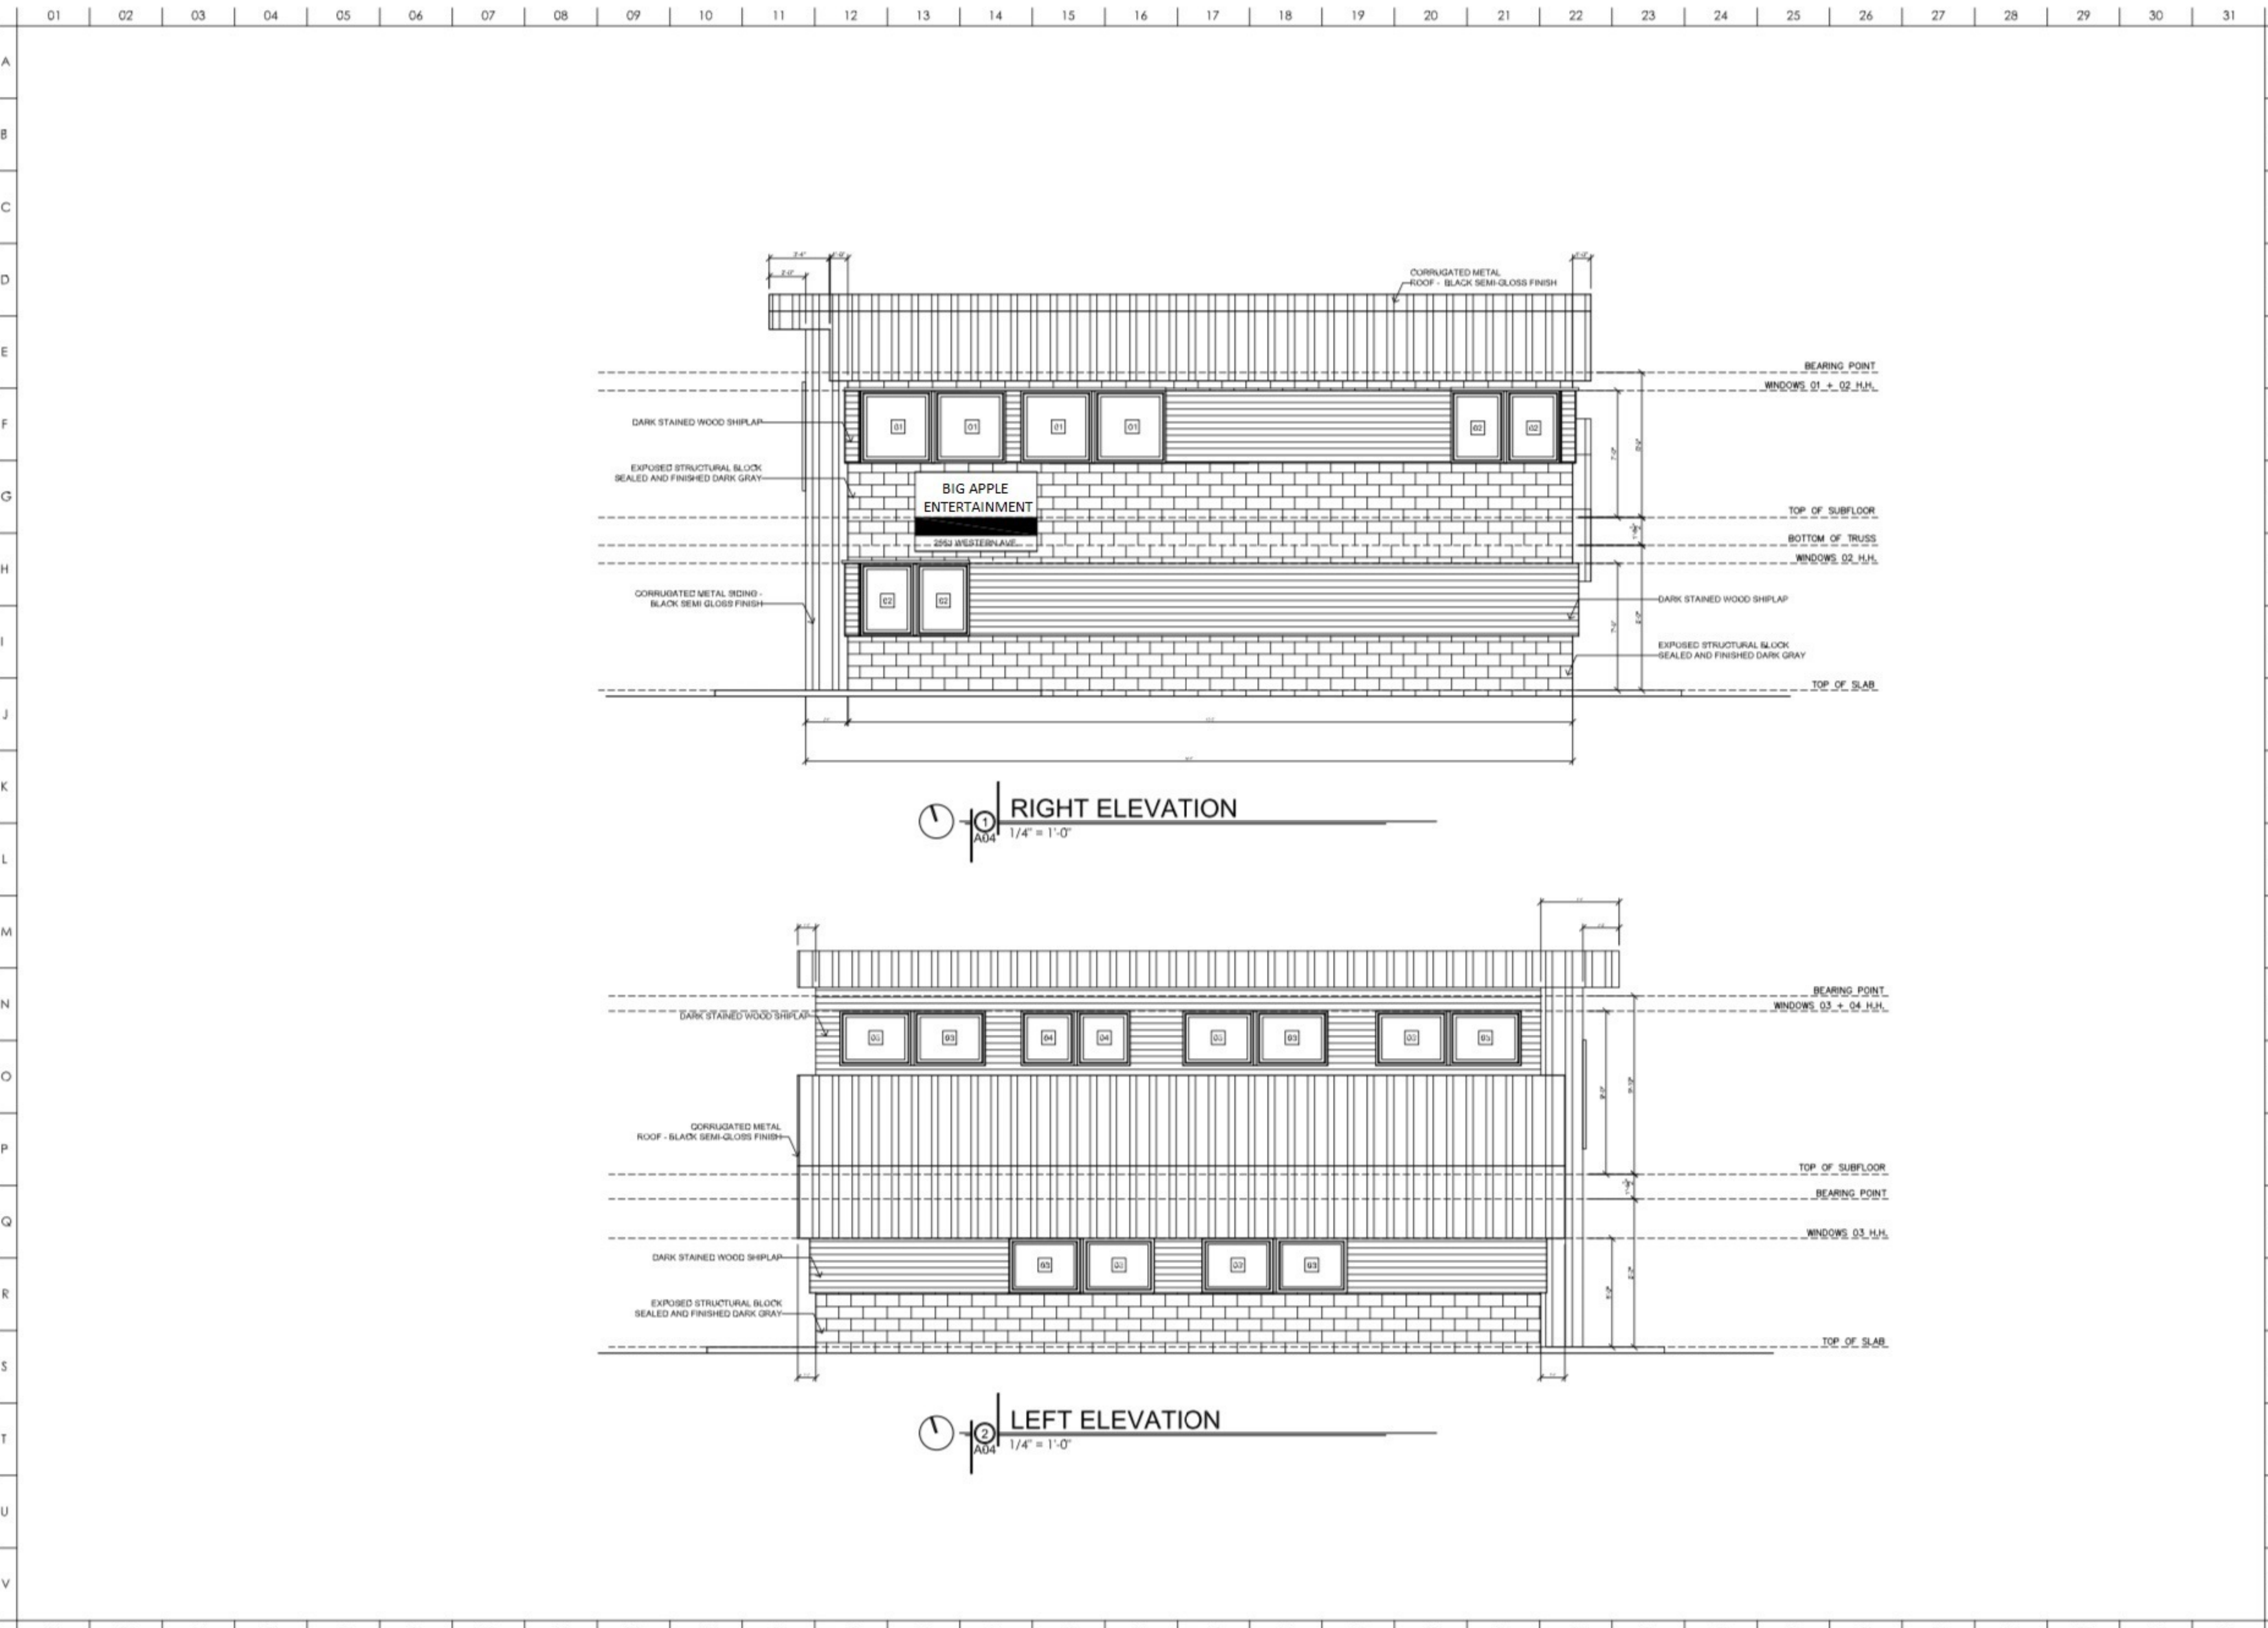

RIGHT ELEVATION
1
A04 1/4" = 1'-0"

LEFT ELEVATION
2
A04 1/4" = 1'-0"

REVISIONS	
1	No revisions

Project:
**2553
WESTERN**

Number:

Owner:
PETER DADZIE

Info:
**BIG APPLE
ENTERTAINMENT**

MAIN LEVEL: 922SF
UPPER LEVEL: 922SF
TOTAL: 3,171SF

Location:
2553 WESTERN AVE.
Knoxville, TN 37921




Jared Mullins
jared.aplos@gmail.com

1/4" = 1'-0"

SHEET
A04

Elevations

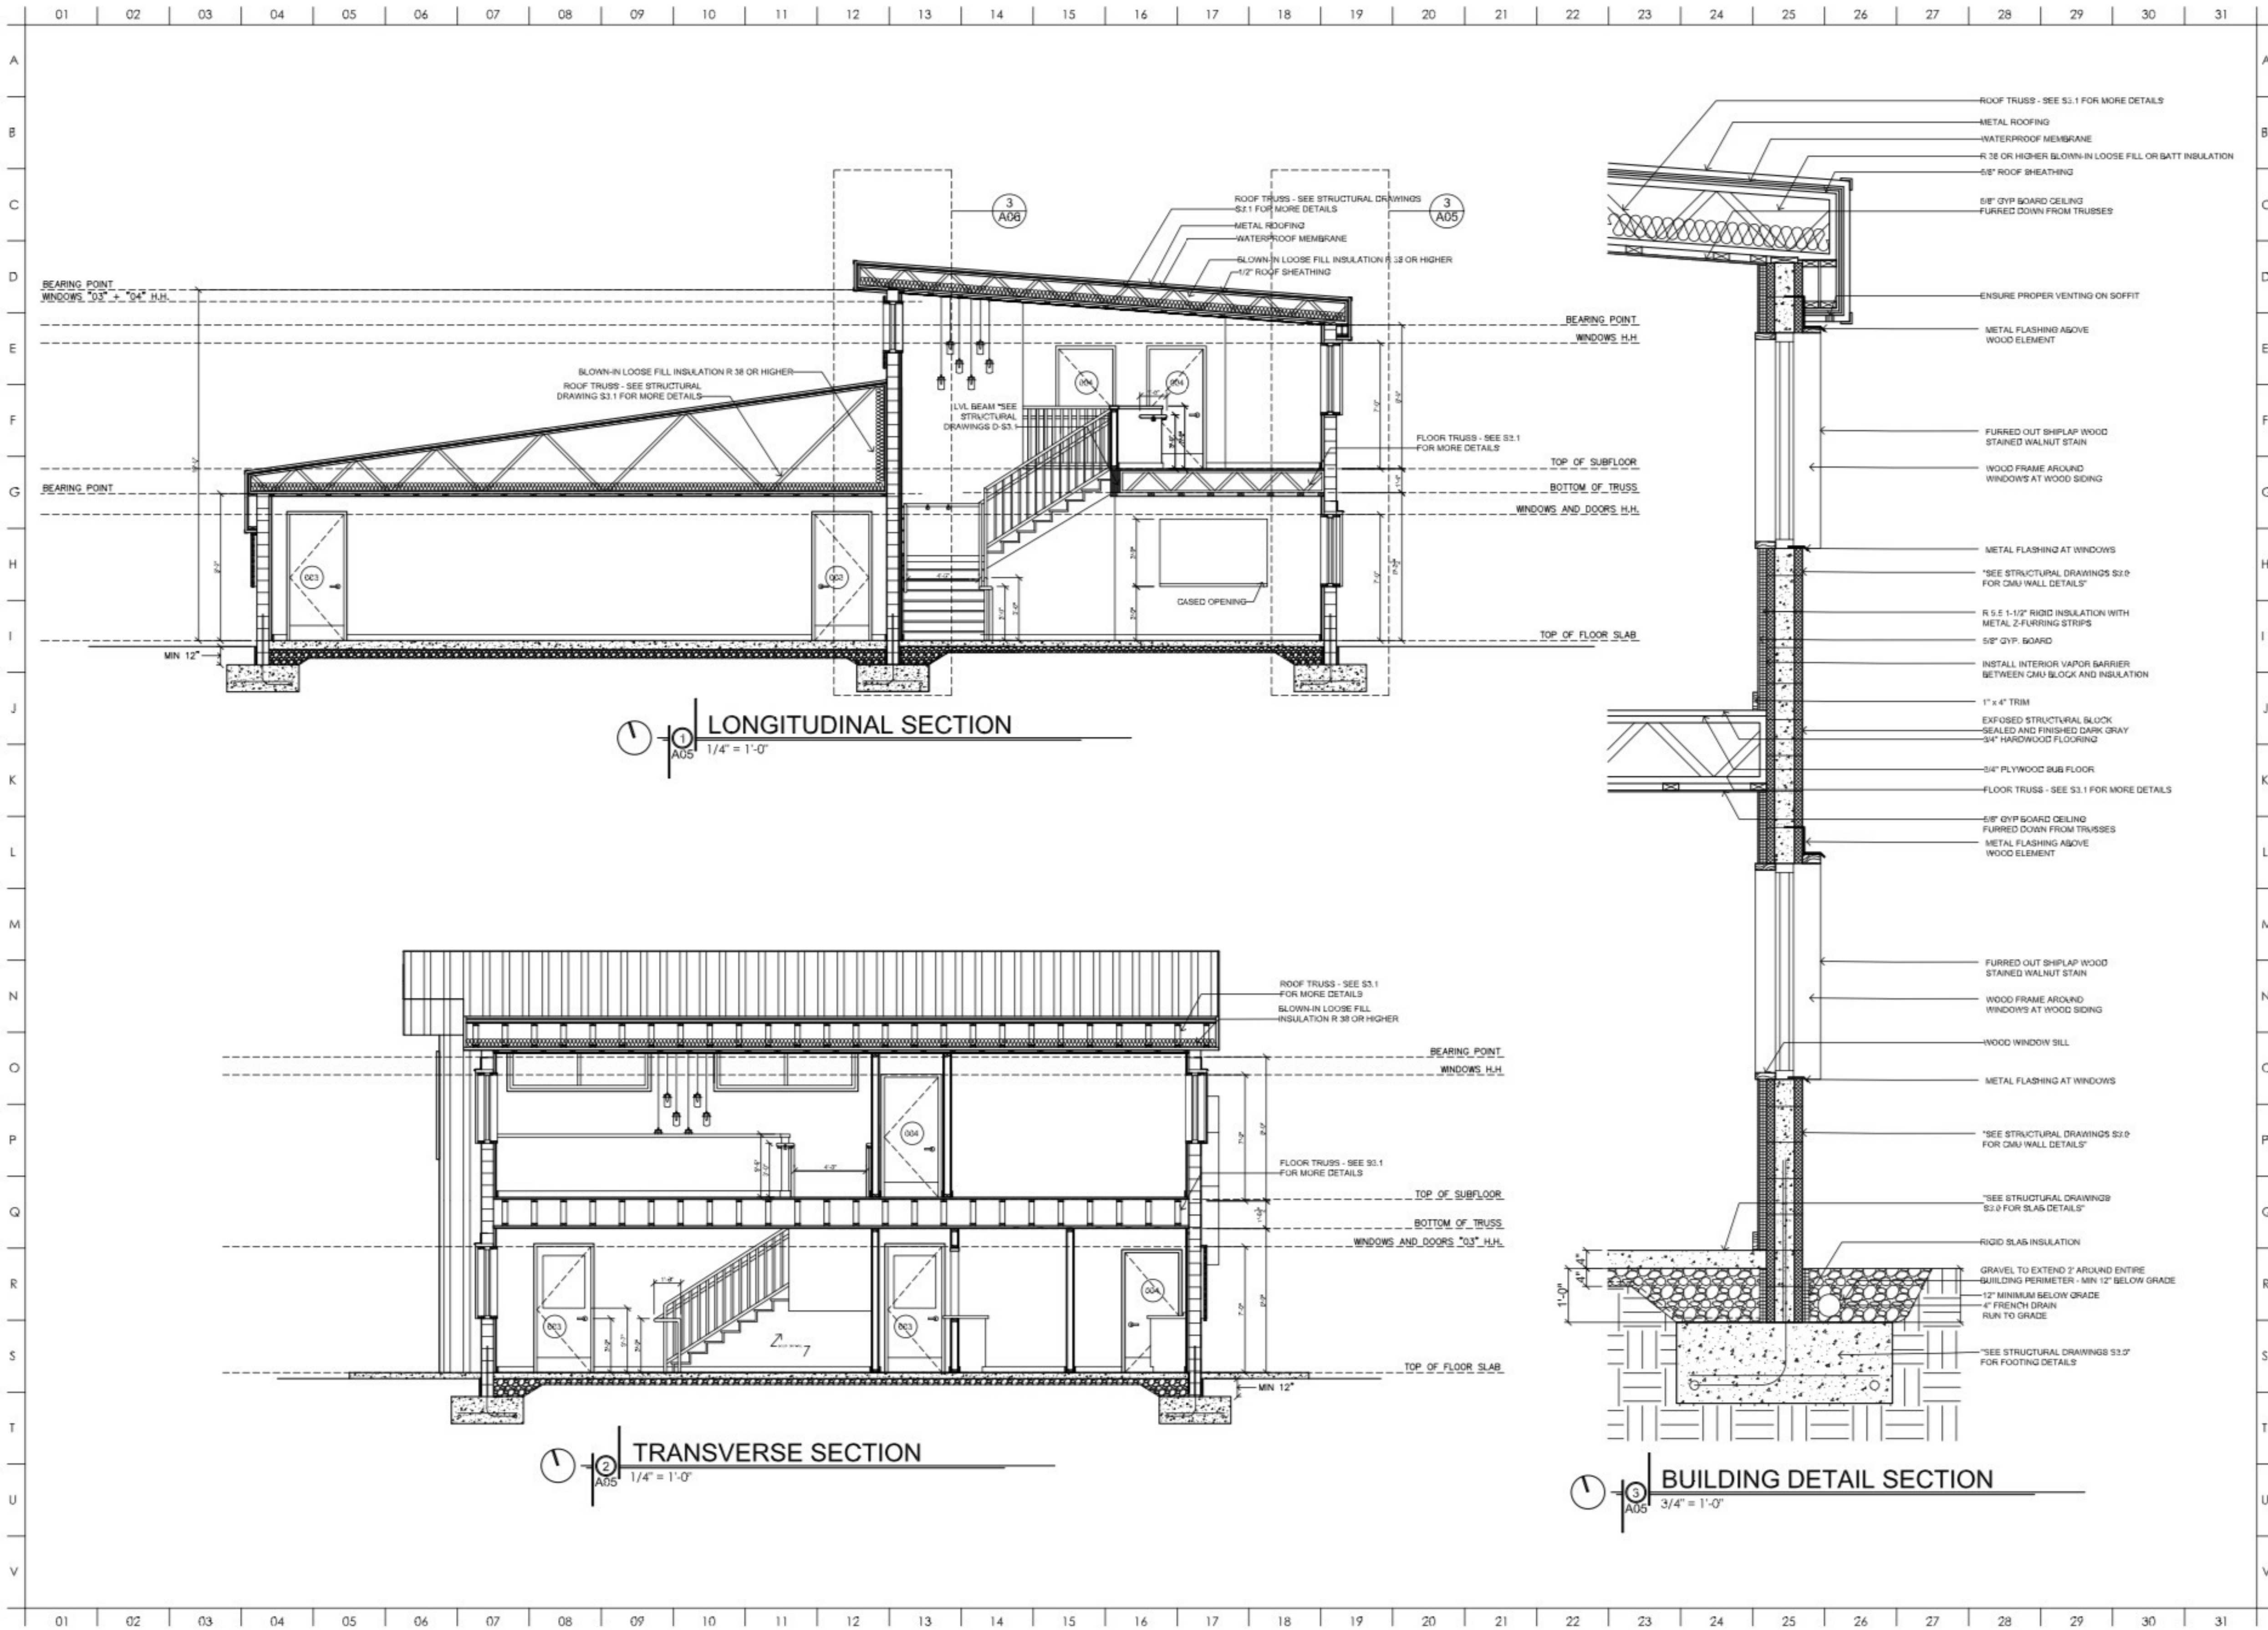

REVISIONS	
1	No revisions

Project:
**2553
WESTERN**

Number:

Owner:
PETER DADZIE

Info:
**BIG APPLE
ENTERTAINMENT**

MAIN LEVEL: 922SF
UPPER LEVEL: 922SF
TOTAL: 3,171SF

Location:
2553 WESTERN AVE.
Knoxville, TN 37921




**APLOS
HOME**

Jared Mullins
jared.aplos@gmail.com

SCALE: VARIES

SHEET
A05

Sections

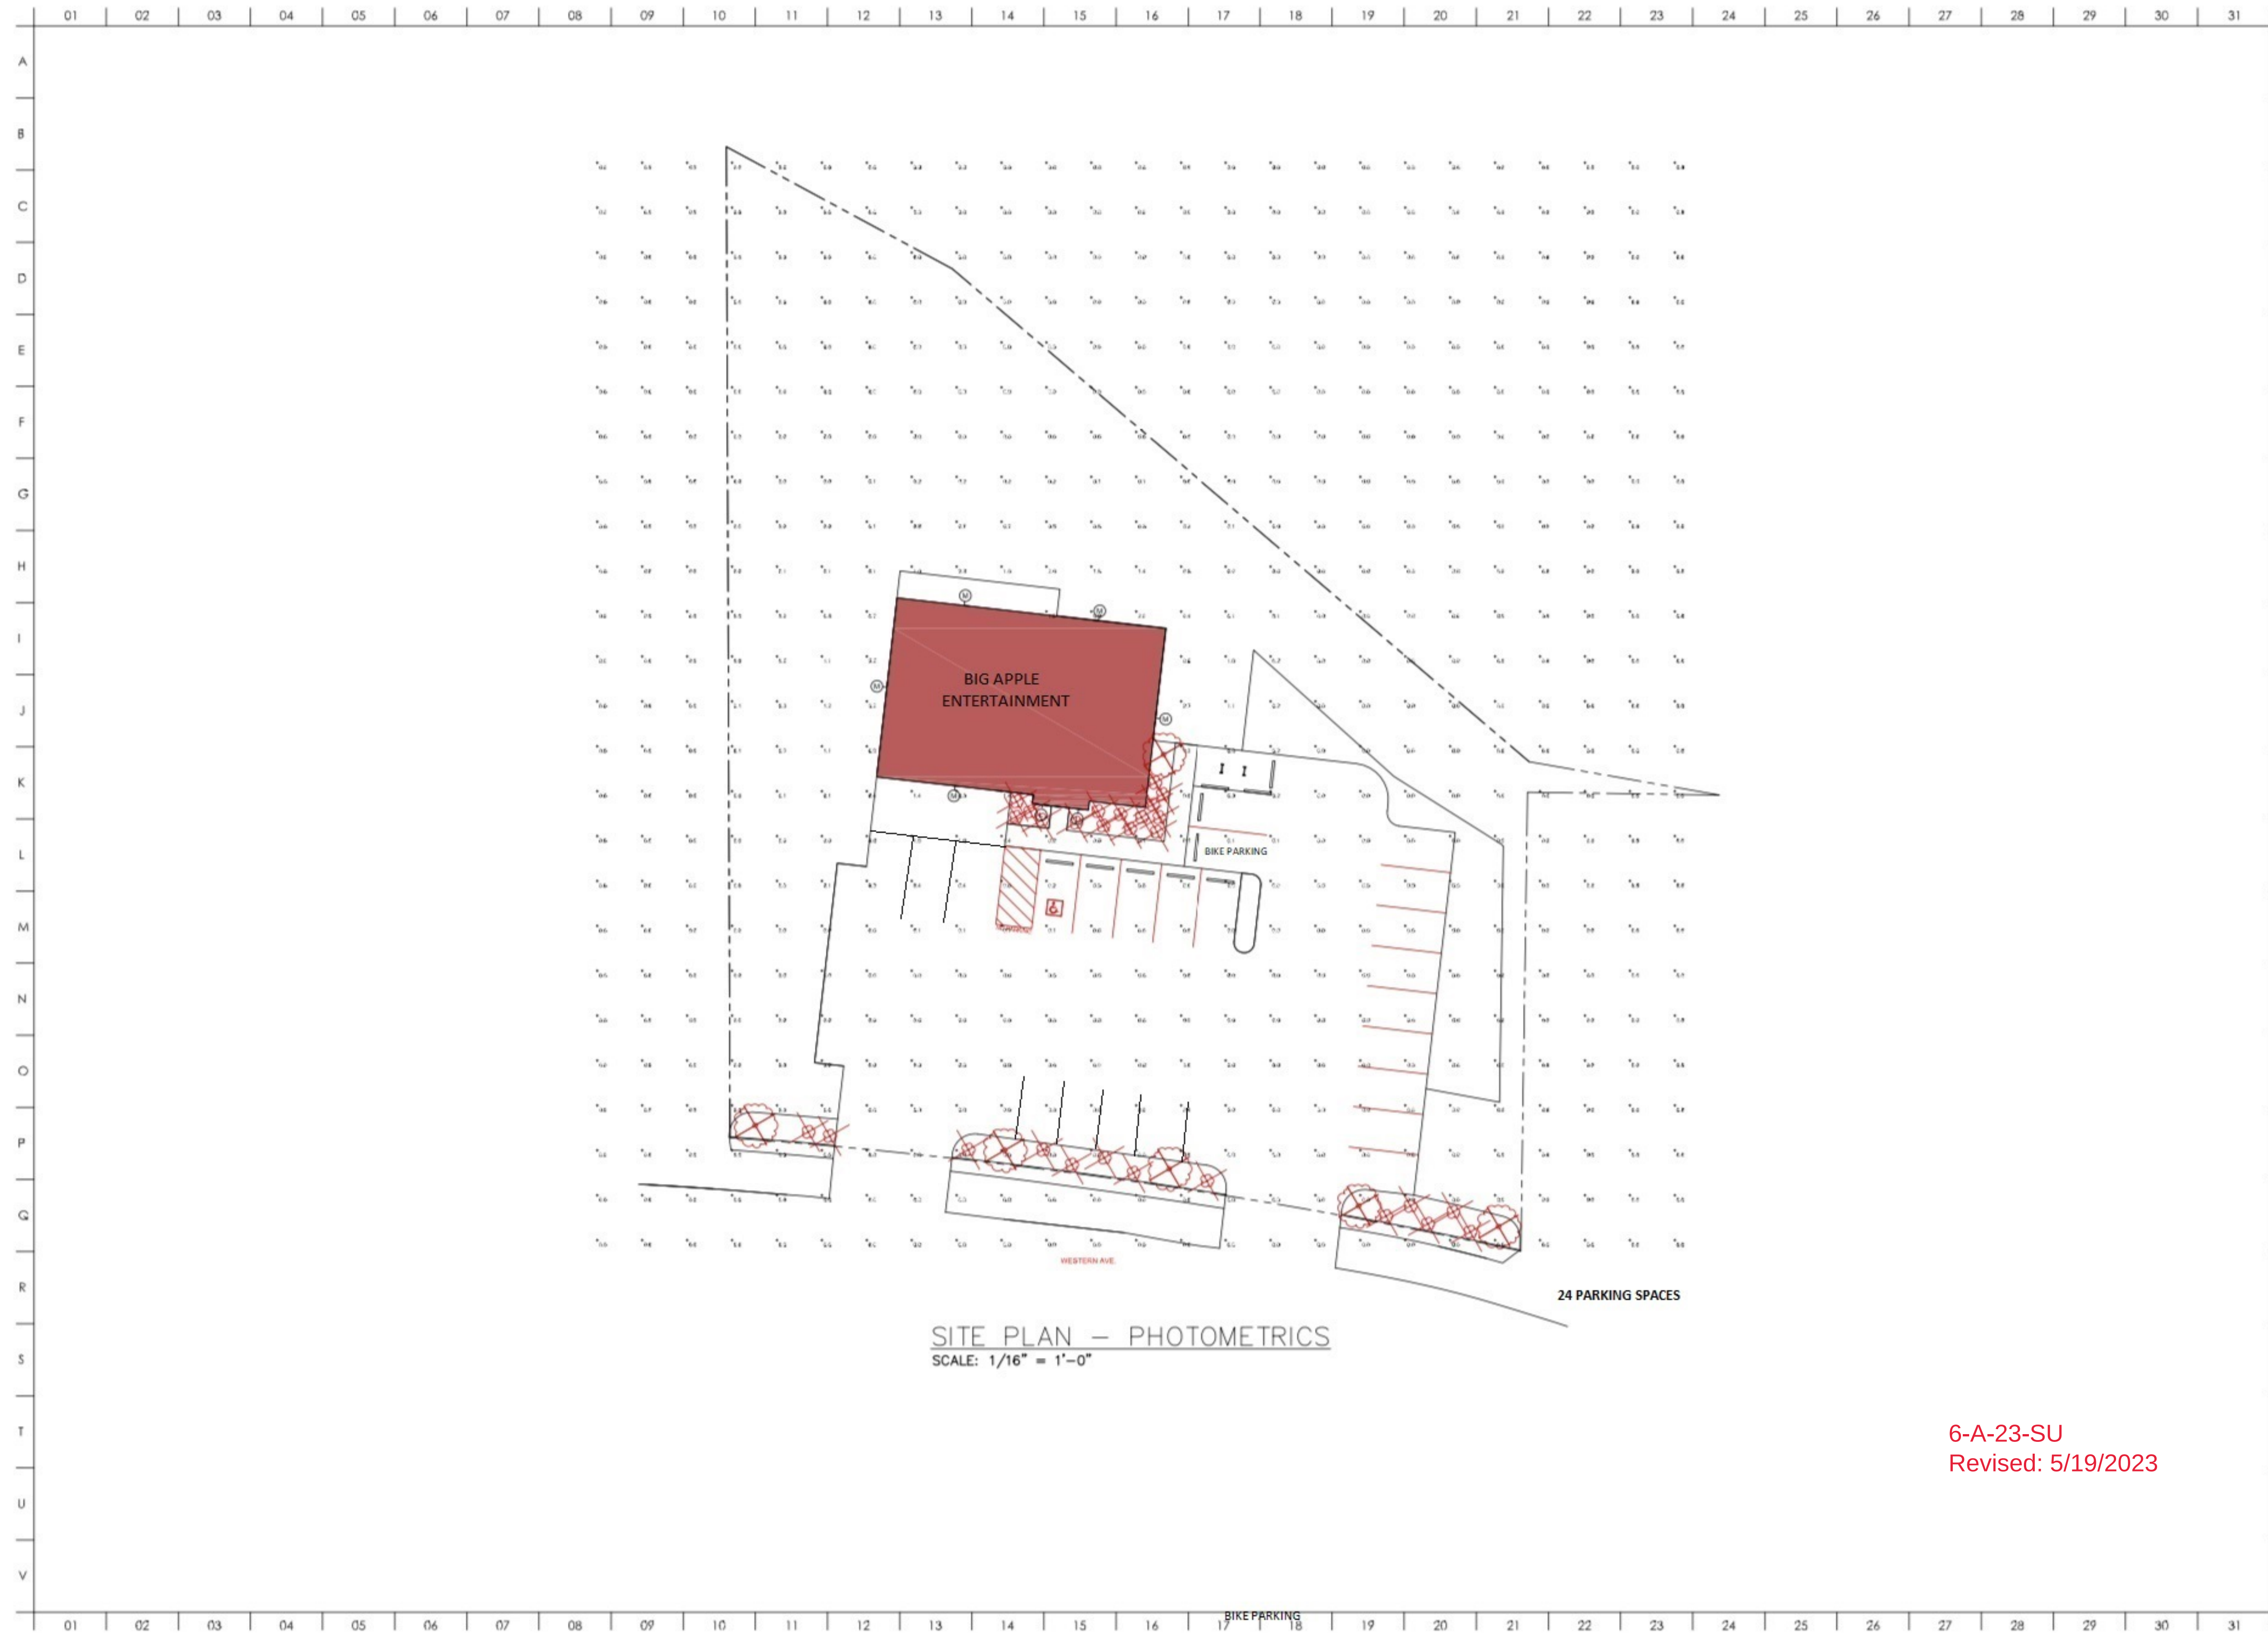

SITE PLAN – PHOTOMETRICS
SCALE: 1/16" = 1'-0"

6-A-23-SU
Revised: 5/19/2023

REVISIONS	
1	No revisions

Project:
**2553
WESTERN**

Number:

Owner:
PETER DADZIE

**BIG APPLE
ENTERTAINMENT**

MAIN LEVEL: 922SF
UPPER LEVEL: 922SF
TOTAL: 3,171SF

Location:
2553 WESTERN AVE.
Knoxville, TN 37921

**APLOS
HOME**

Jared Mullins

jared.aplos@gmail.com

SHEET

E4

Site Plan - Photometrics

aploshome