
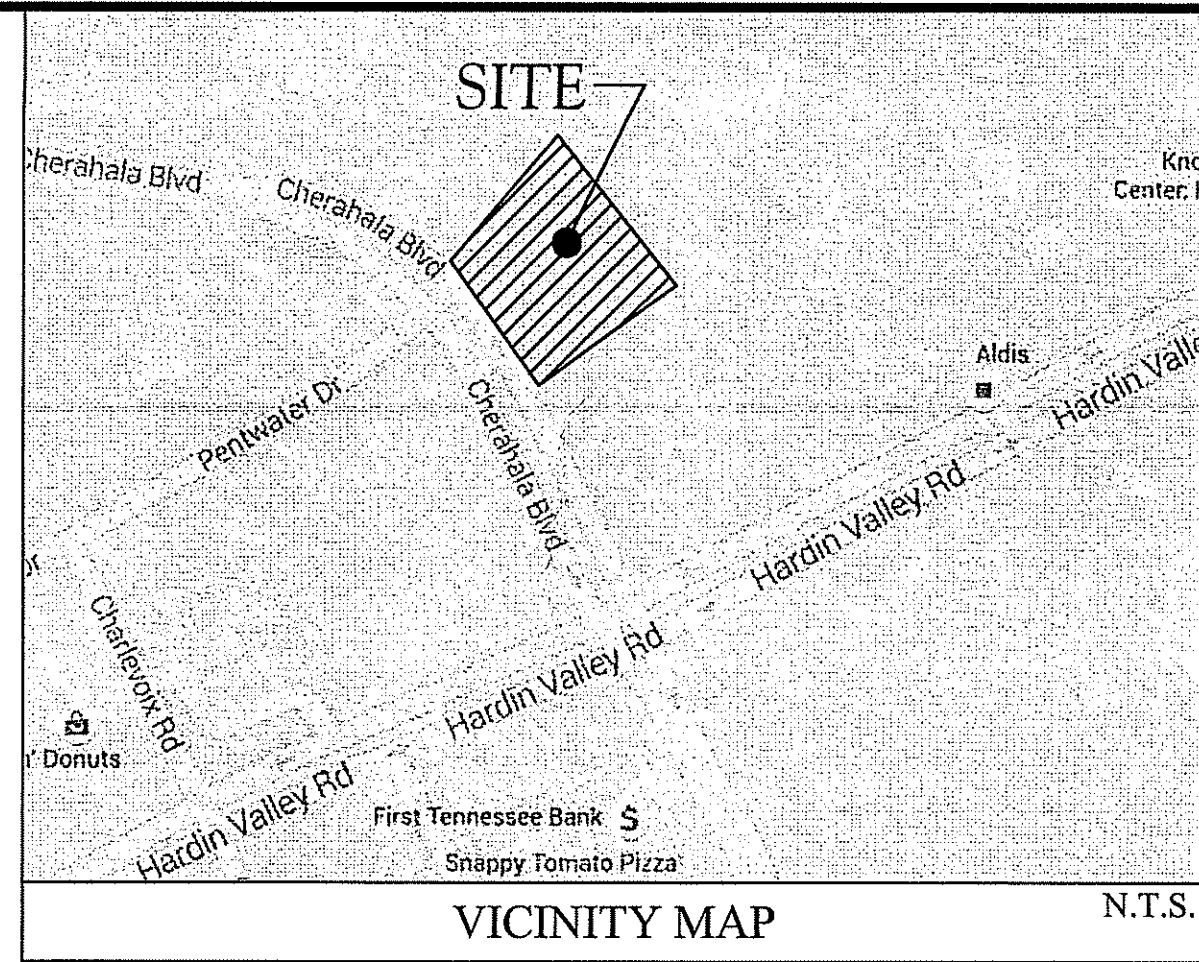


PROPERTY DATA:	
LOT AREA:	1.90 ACRES
ZONING:	CA
BUILDING SETBACKS:	
FRONT:	20'
SIDE:	9'
REAR:	24'

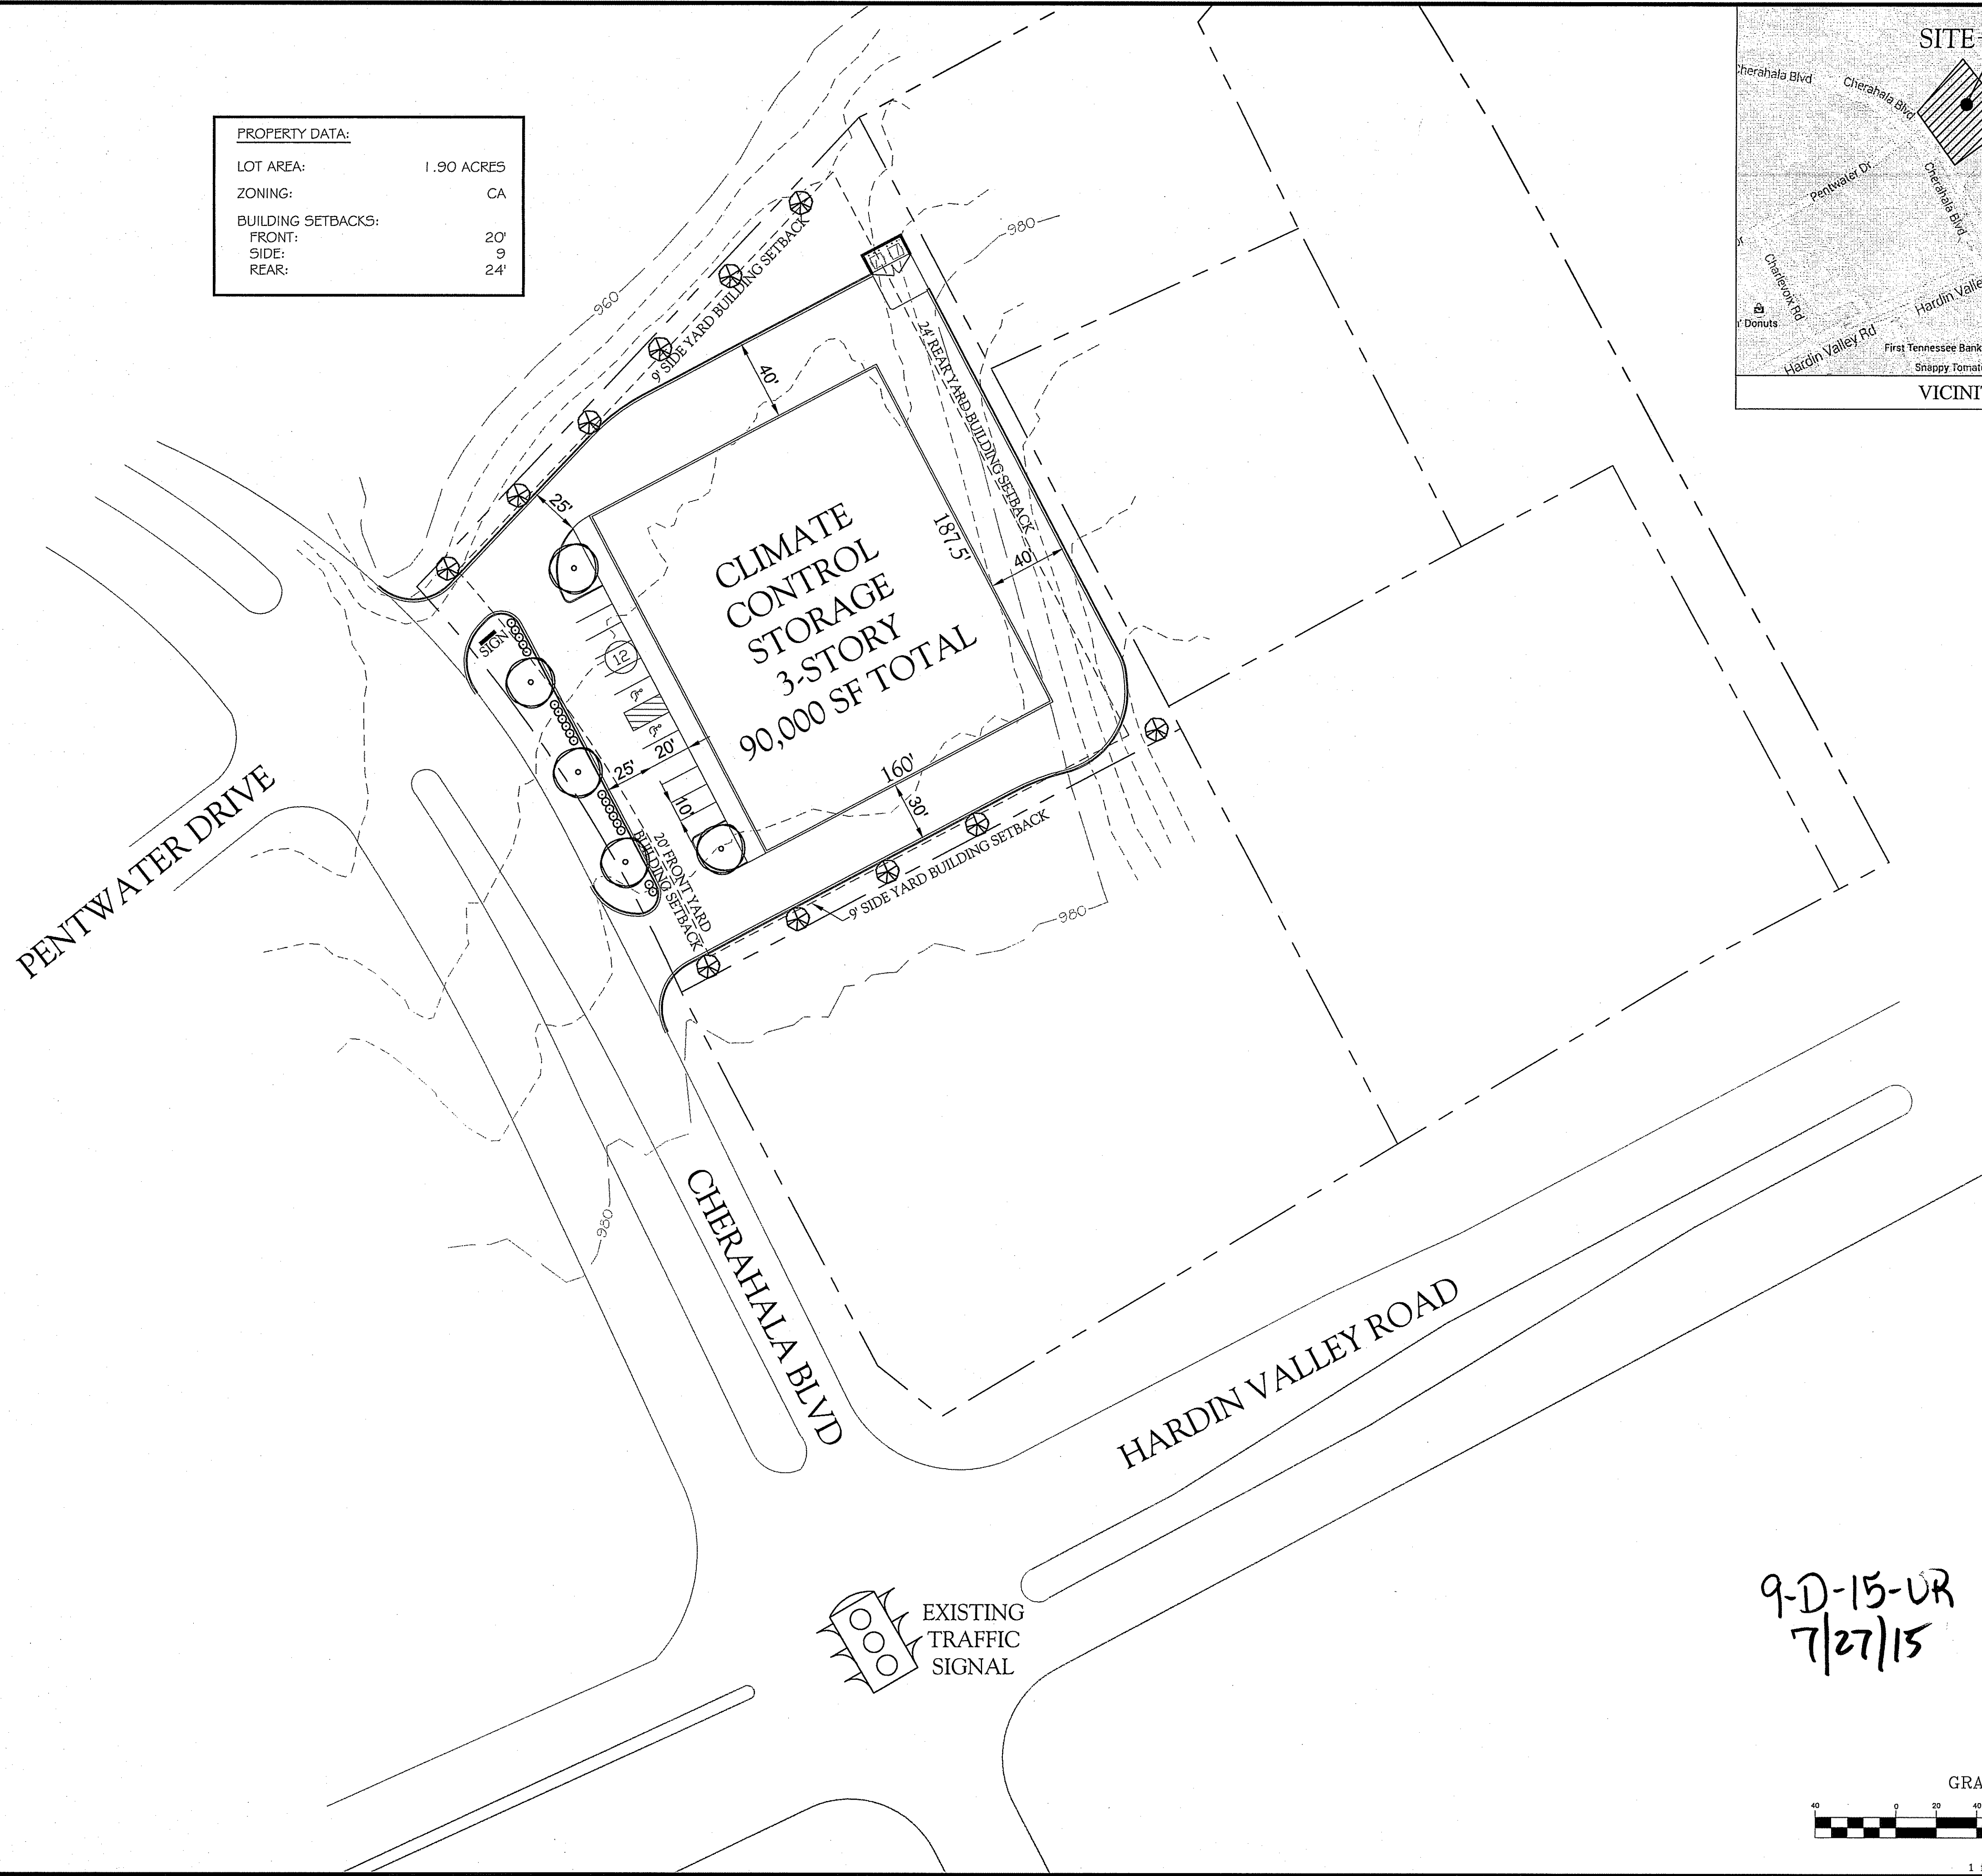


STICE
INCORPORATED
Site Infrastructure Transportation Engineers
2033 Castaic Lane, Suite 101
Knoxville, TN 37932
Phone: (865) 693-5010 Fax: (865) 693-5668

Use on Review - Site Plan

Climate Control Storage

2326 Cherahala Blvd
Knoxville, Tennessee 37932
H V Properties

DRAWN BY: RME		DATE: 07/21/15
CHECKED BY: JRA		FILE: 1069
REVISIONS		
NO.	DATE	COMMENTS

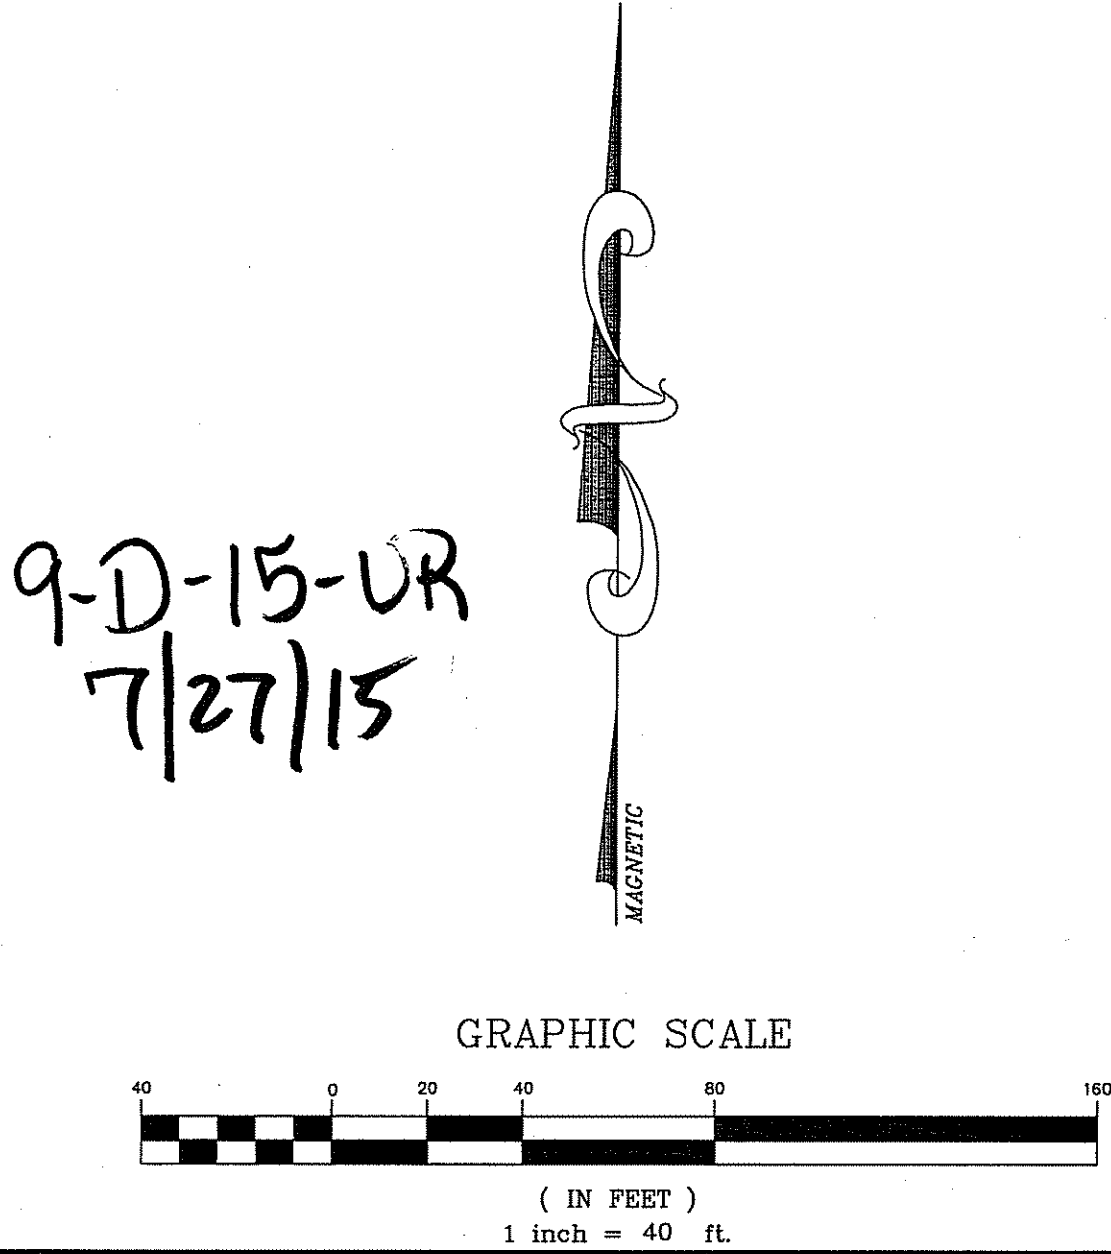

CSP-1