



1 UPPER LEVEL GARAGE PARKING

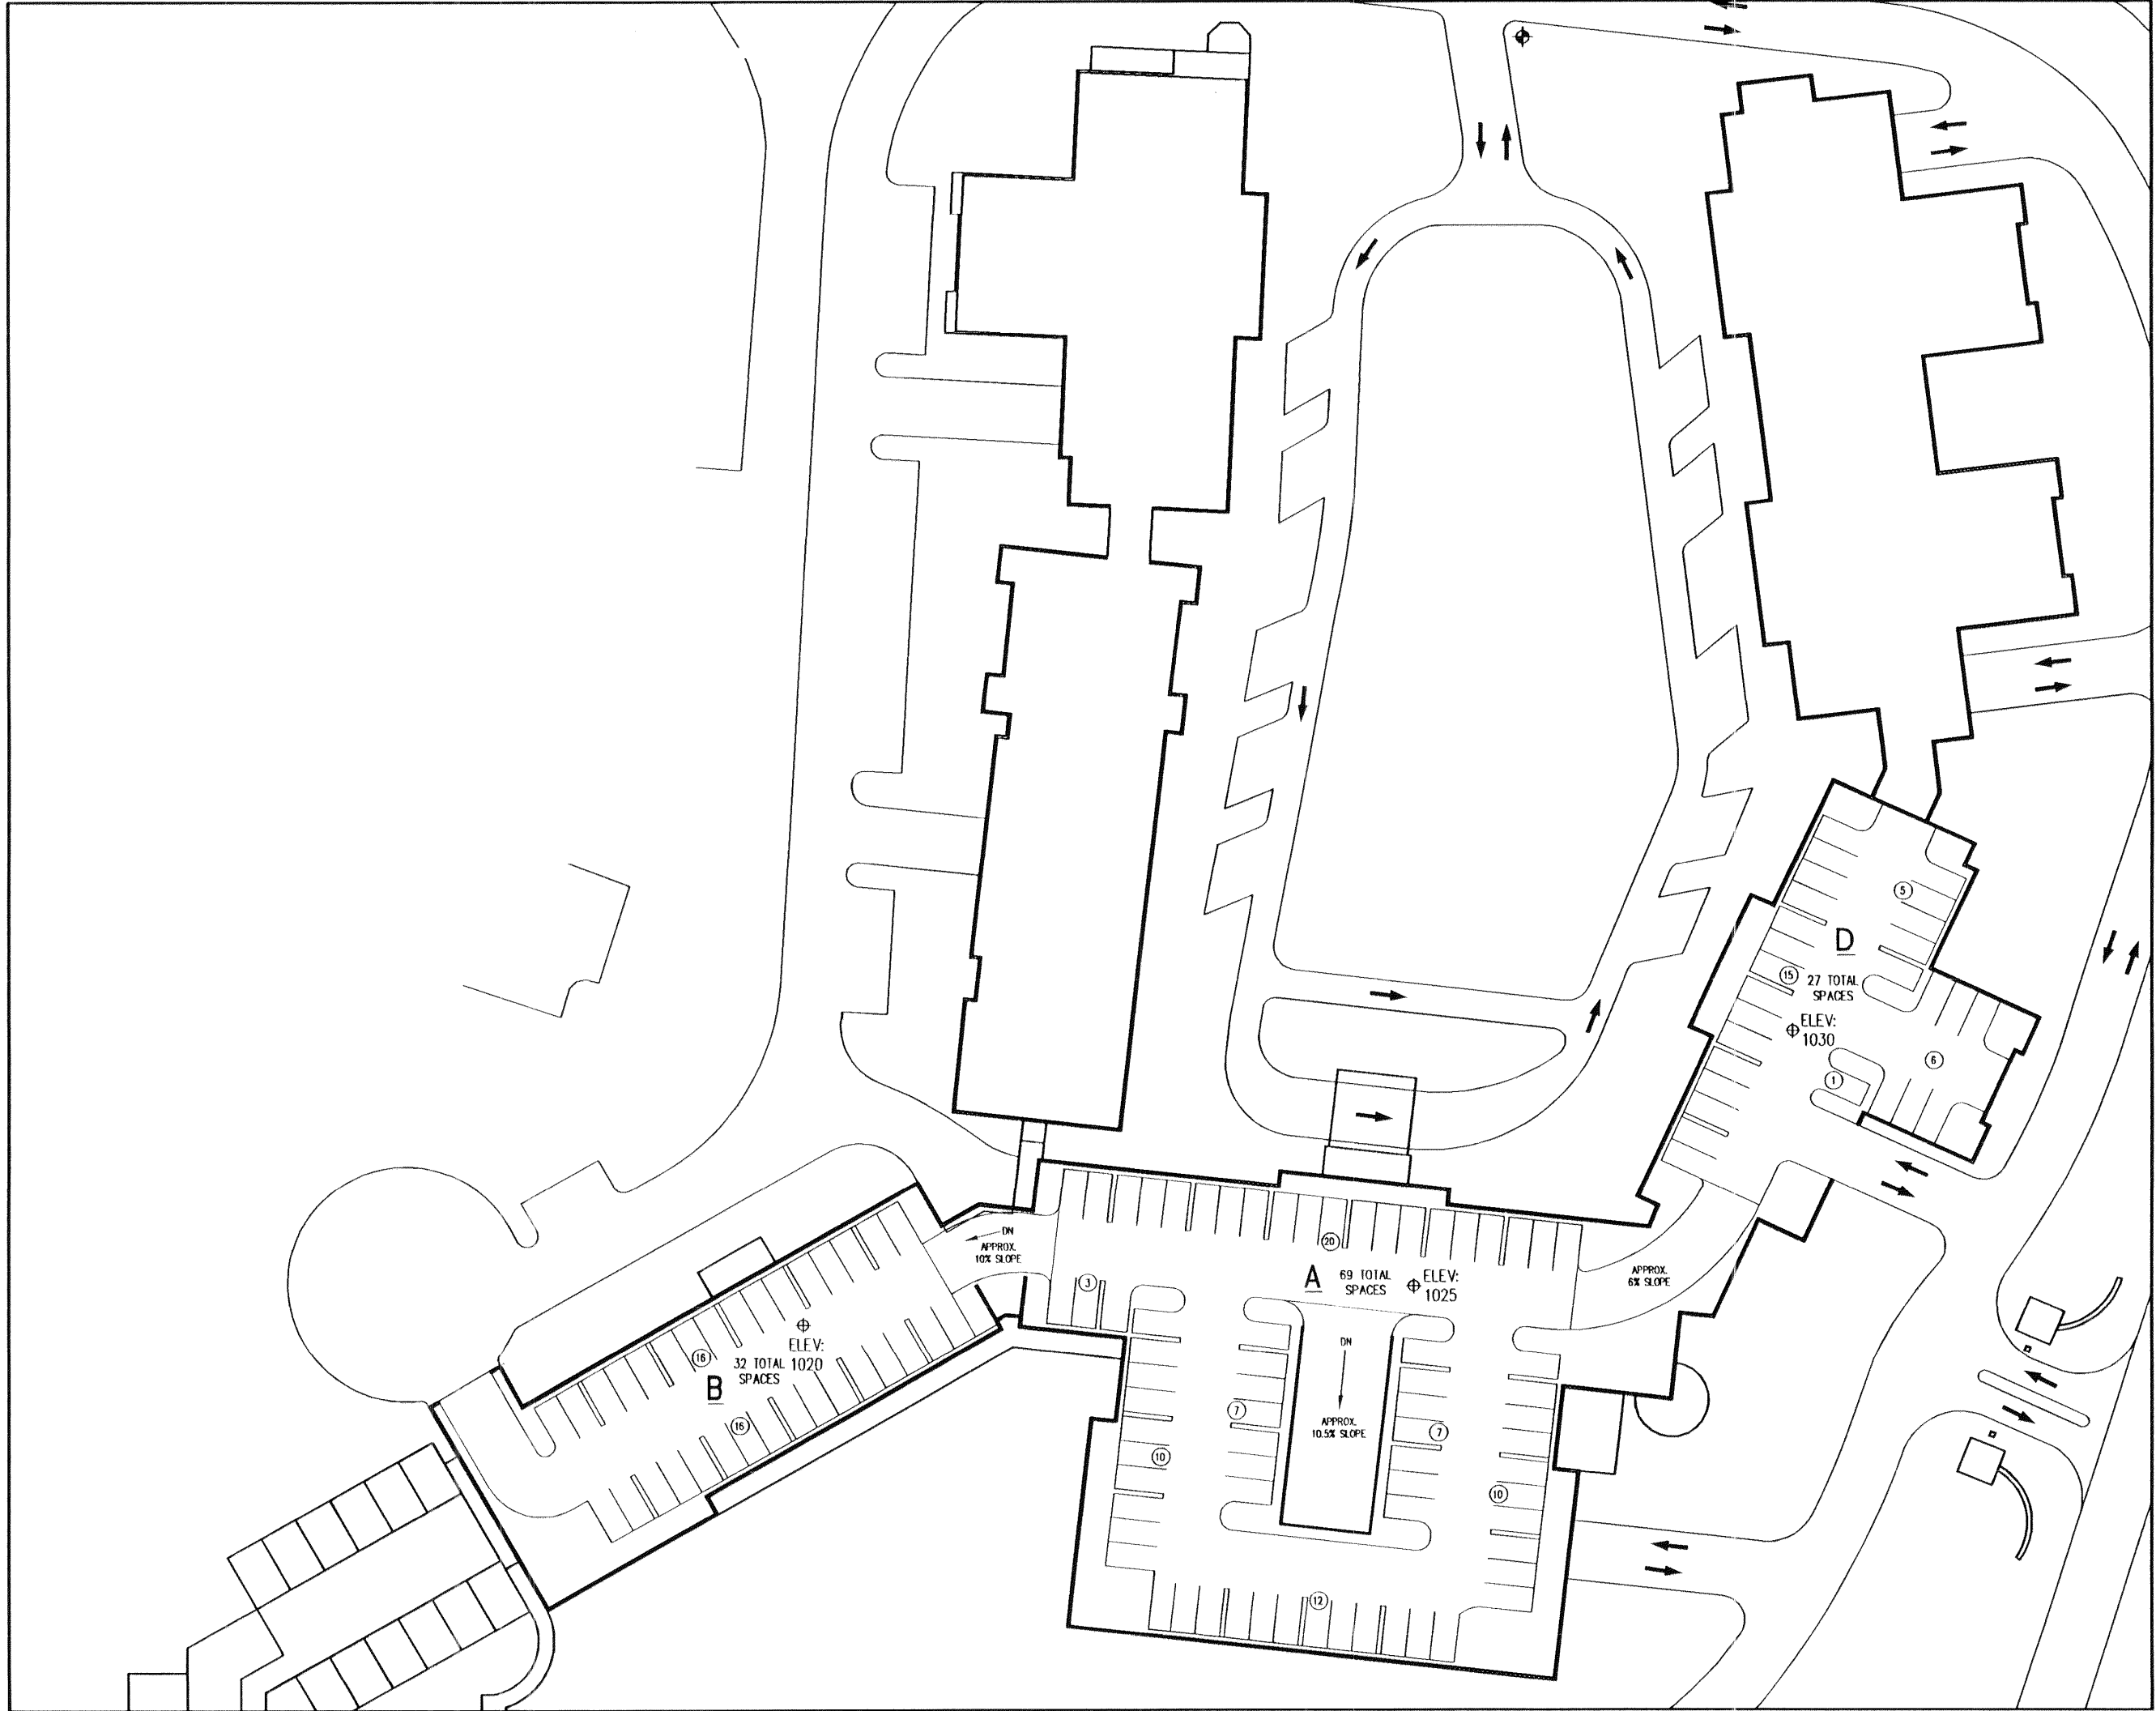

2 MIDDLE LEVEL GARAGE PARKING

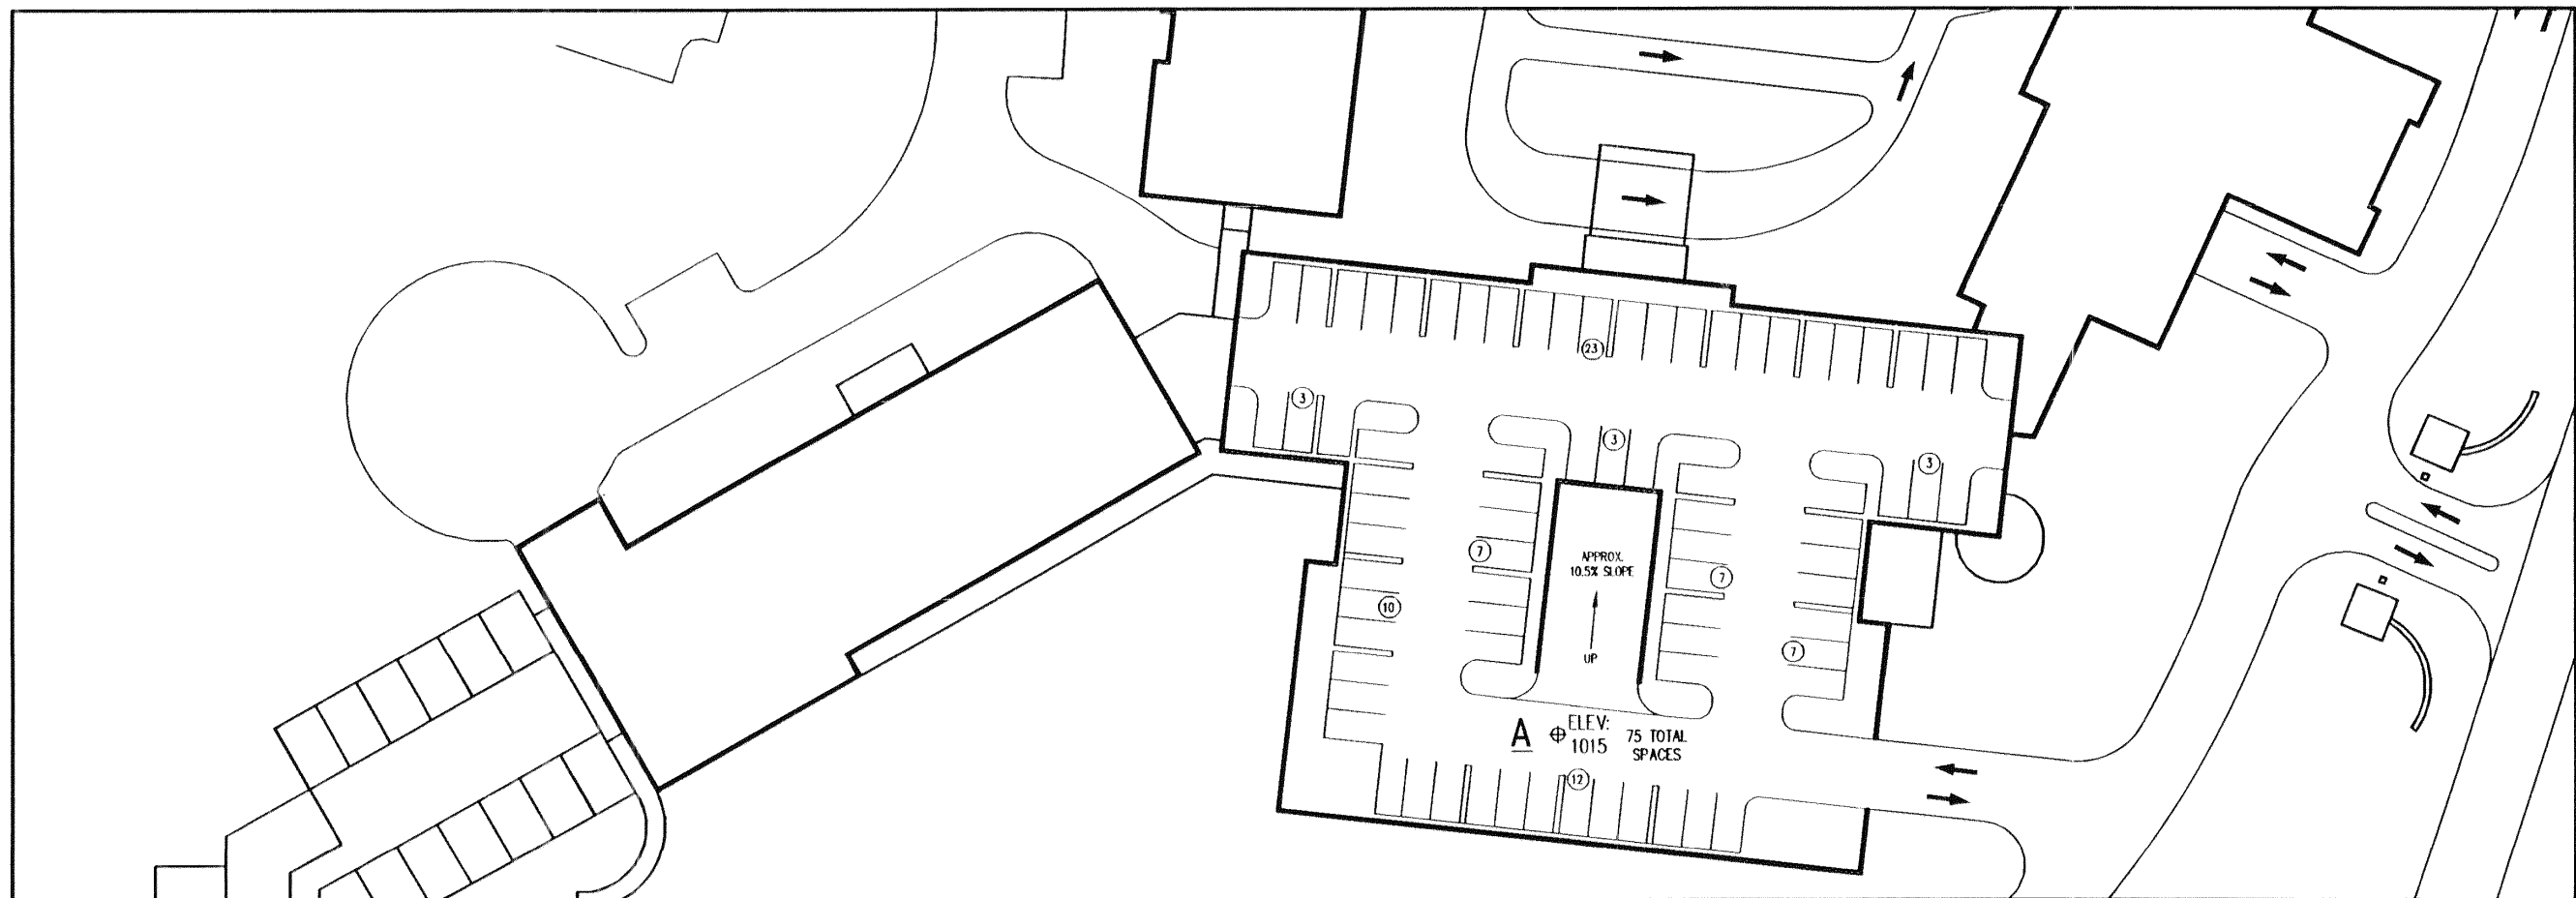

3 LOWER LEVEL GARAGE PARKING

2-B-10-UOR
REVISED
1-27-10
SCALE: 1" = 50'

NOTE: SEE UOR 1 FOR SURFACE AND GARAGE PARKING COUNTS, DRIVEWAY WIDTHS AND PARKING SLOT DIMENSIONS.



ONE MC DANIEL
GREENVILLE, SC
29601
864.677.0202 P
864.677.0205 F
www.fma-arch.com



BANYAN SENIOR LIVING

DEVELOPER:
BANYAN SENIOR LIVING
PO BOX 26867
GREENVILLE, SC 29616-1817

THE CASCADES AT DEANE HILL
SENIOR LIVING

GREENVILLE, TENNESSEE

REVISIONS		
N	DATE	DESCRIPTION
PROJECT ARCHITECT: AIF		
DR/AN BY: SG	CHECKED BY: JVD	
STATUS: PRELIMINARY		
		NOT FOR CONSTRUCTION
PROJECT #:	F0906	
DATE PRINTED:	12.22.09	

PARKING
LAYOUTS

UOR 4

ONE MCDANIEL GREENB
GREENVILLE, SC 29601
864.672.0202 P
864.672.0205 F
www.1march.com



BANYAN SENIOR LIVING
DEVELOPER:
BANYAN SENIOR LIVING
PO BOX 26867
GREENVILLE, SC 29616-1867

KNOXVILLE, TENNESSEE

REVISIONS		
NO.	DATE	DESCRIPTION


PROJECT ARCHITECT: ALF
DRAWN BY: RLA CHECKED BY: JVD

PRELIMINARY
STATUS:
NOT FOR CONSTRUCTION

PROJECT #: F0906
DATE PRINTED: 12.22.09


UOR 5

[illegible]

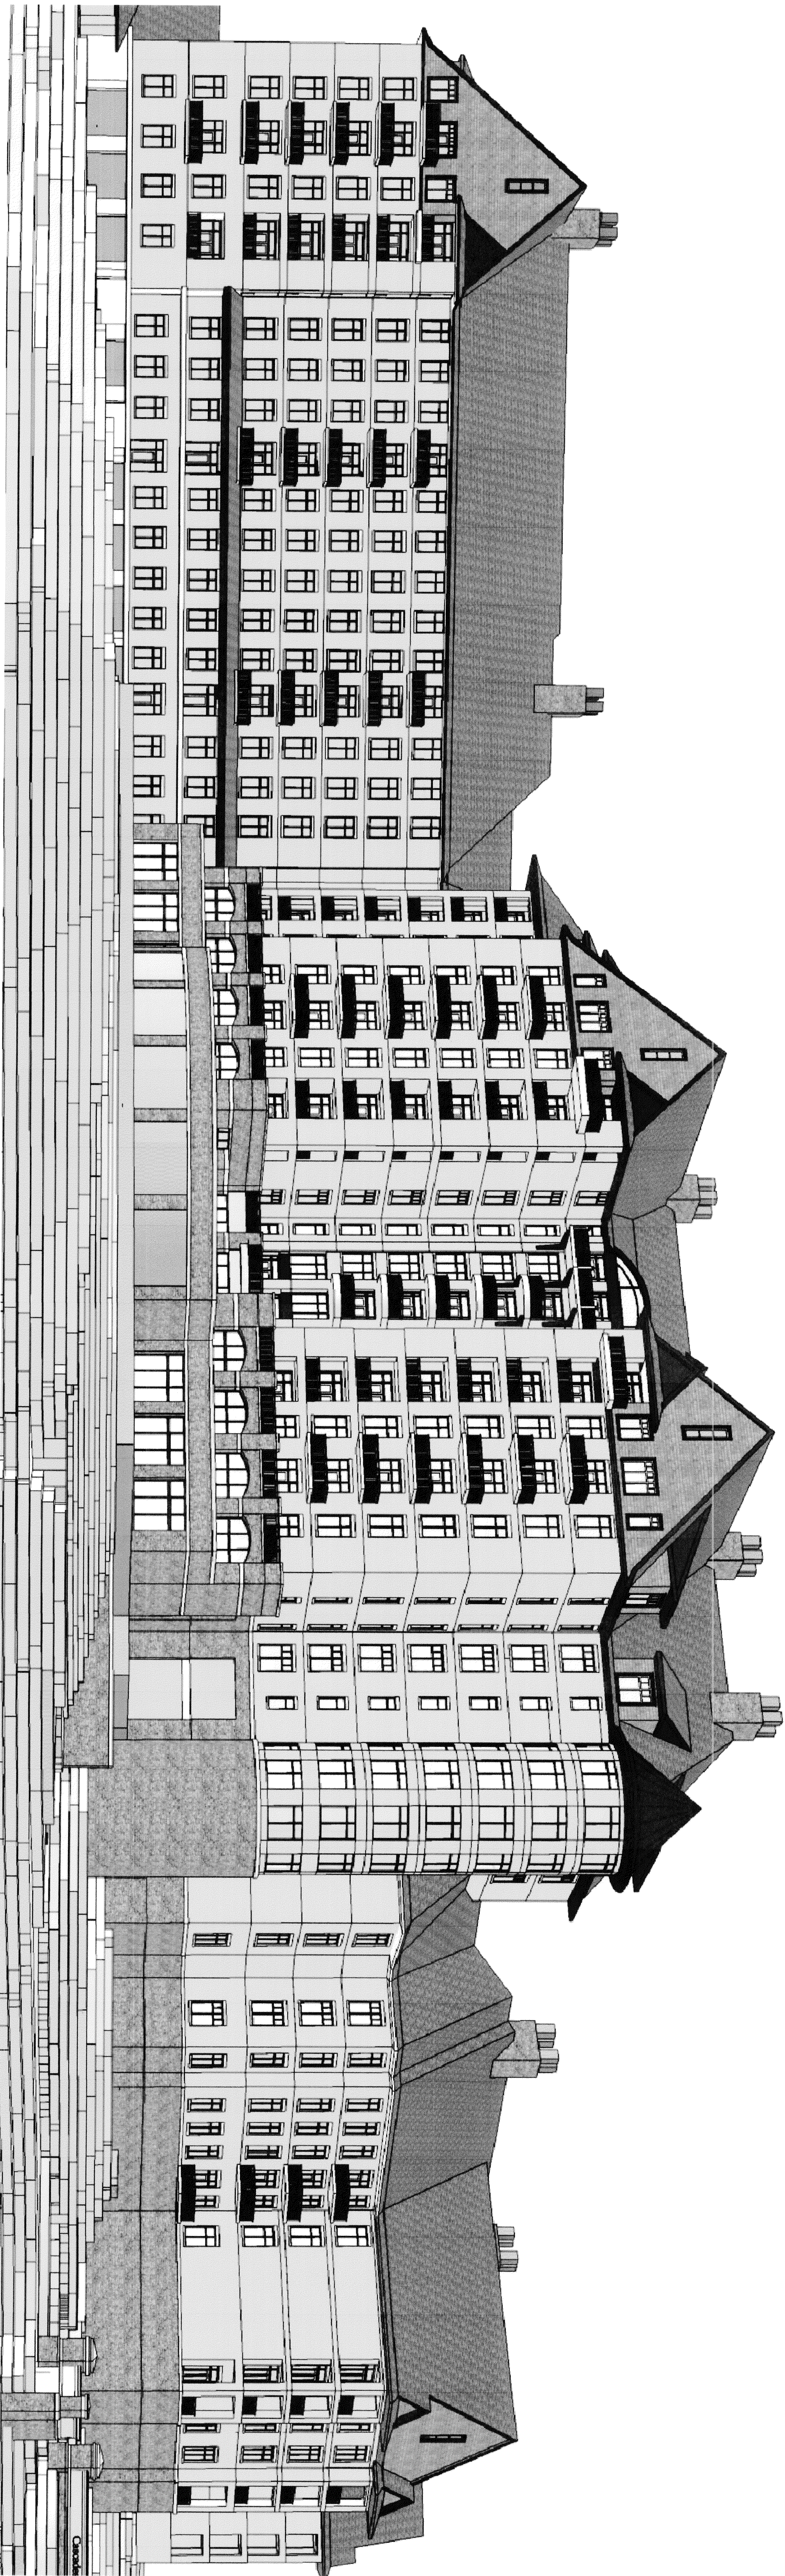


2
NTS

PERSPECTIVE FROM NORTHWEST

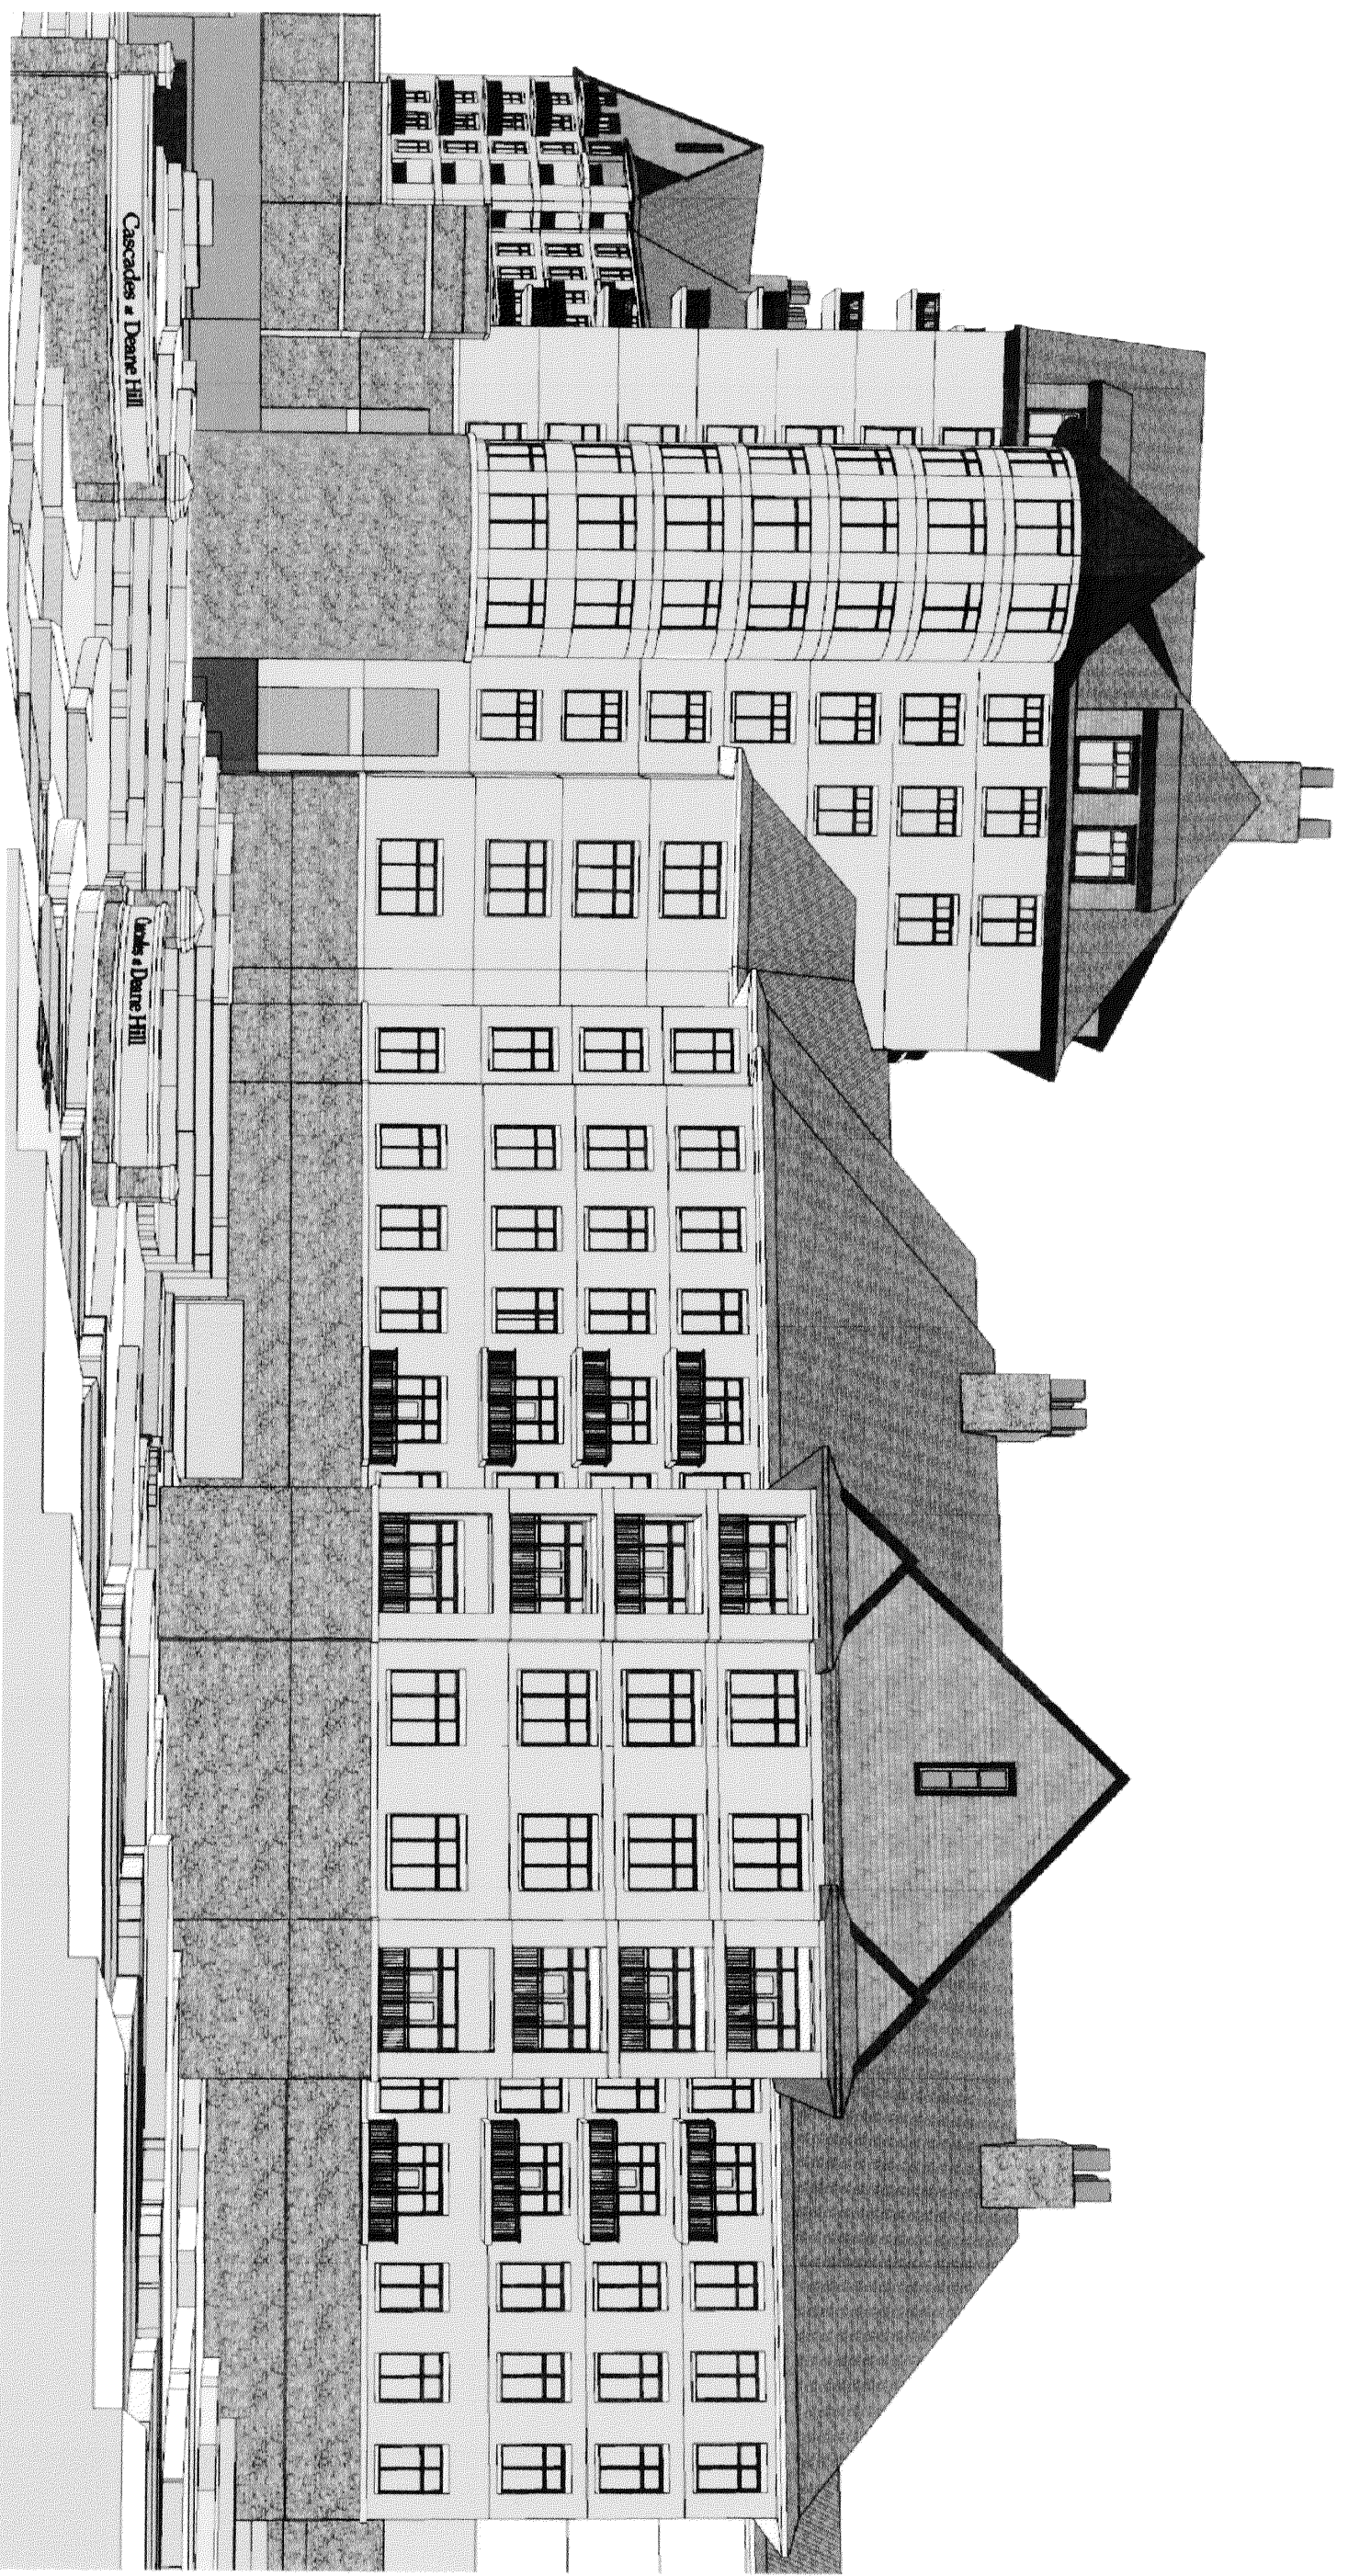


4
NTS

PERSPECTIVE FROM WEST AT BUILDING D

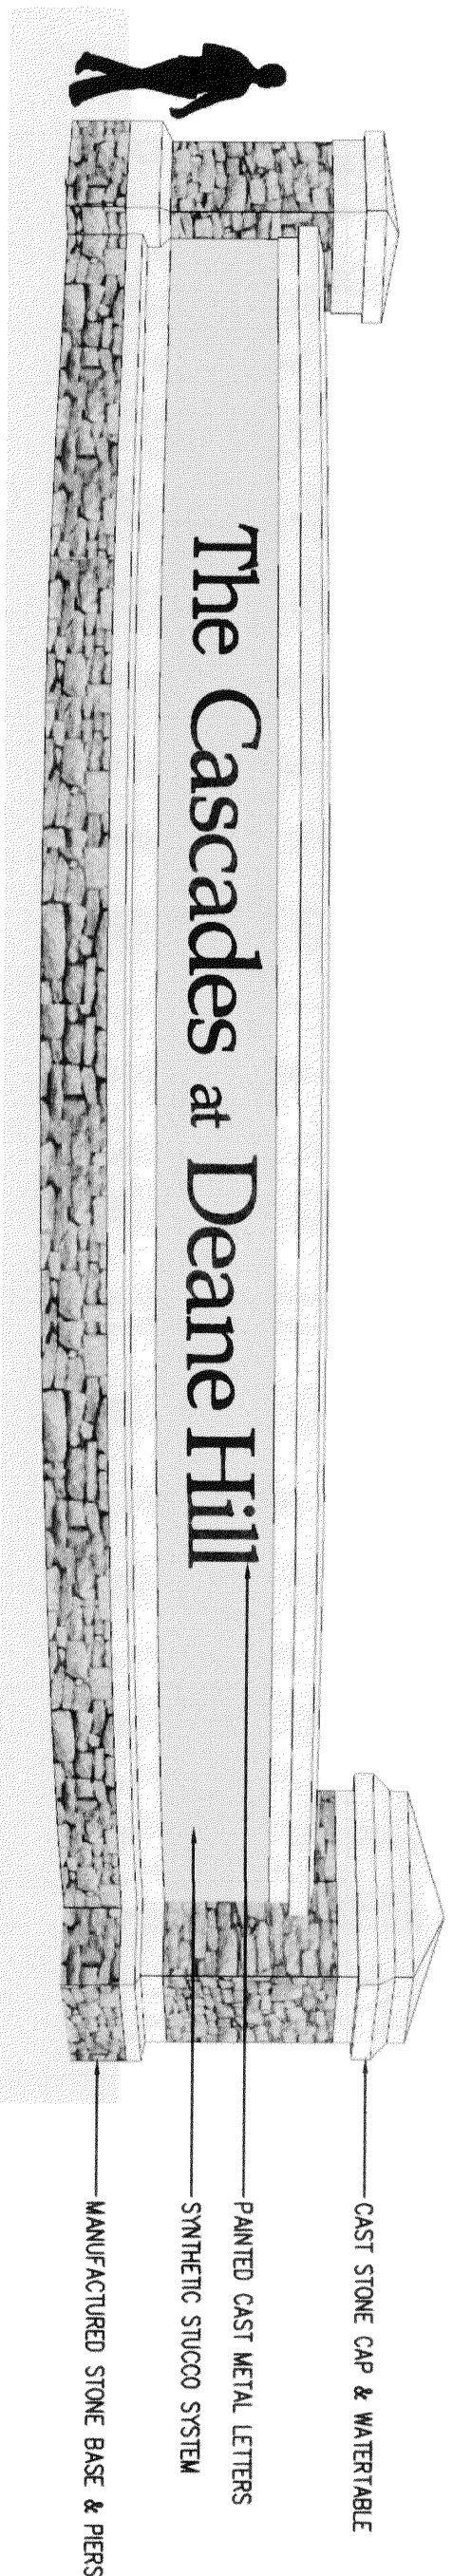


3
NTS

ENTRANCE SIGN

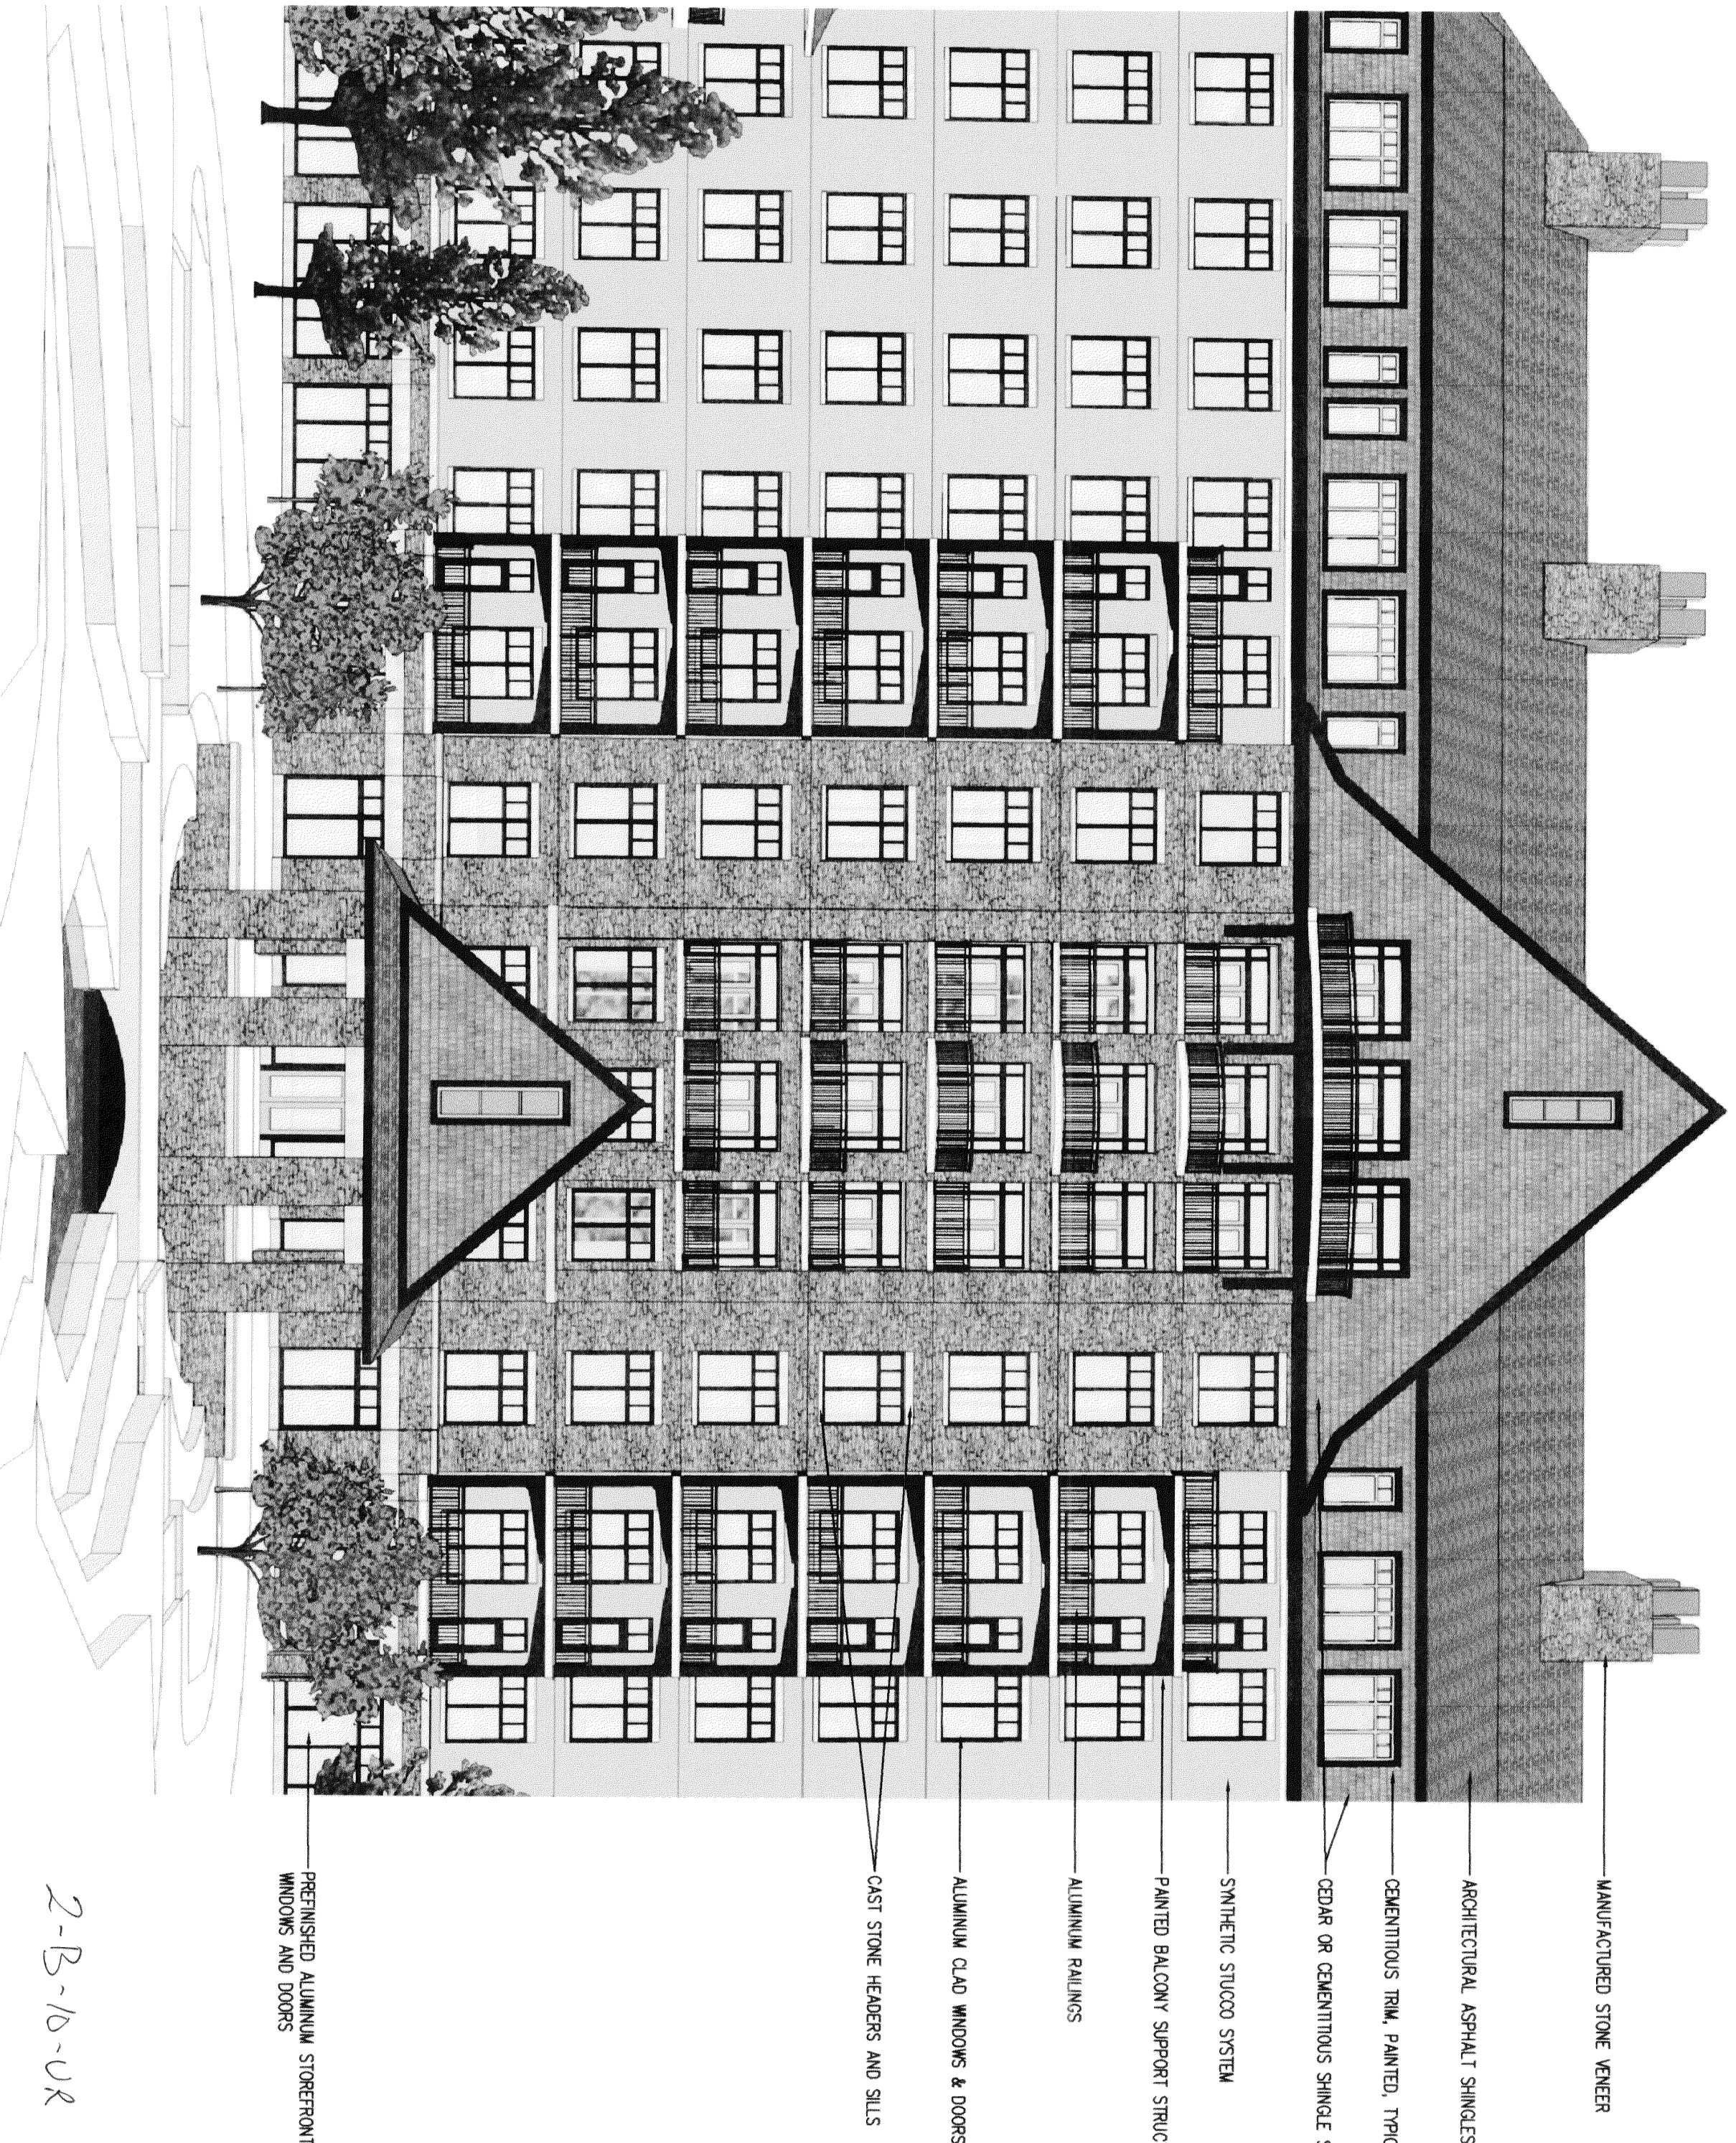

1
NTS

EXTERIOR MATERIALS

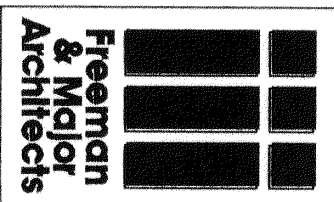

ONE MICHAEL GREENE
GREENVILLE, SC 29601
864.672.0022
864.672.0024
WWW.FERGUSONARCH.COM



BANNAN SENIOR LIVING
1000 BANNAN SENIOR LIVING
PO BOX 2680
GREENVILLE, SC 29616-1807

THE CASCADES AT DEANE HILL SENIOR LIVING


KNOXVILLE, TENNESSEE

REVISIONS		
NO.	DATE	DESCRIPTION
PROJECT ARCHITECT: ALF		
DRAWN BY: RLA CHECKED BY: JVD		
STATUS: PRELIMINARY		
NOT FOR CONSTRUCTION		
PROJECT #: F0906		
DATE PRINTED: 12.22.09		

EXTERIOR ELEVATIONS & MATERIALS

UOR 6

2-B-10-U8

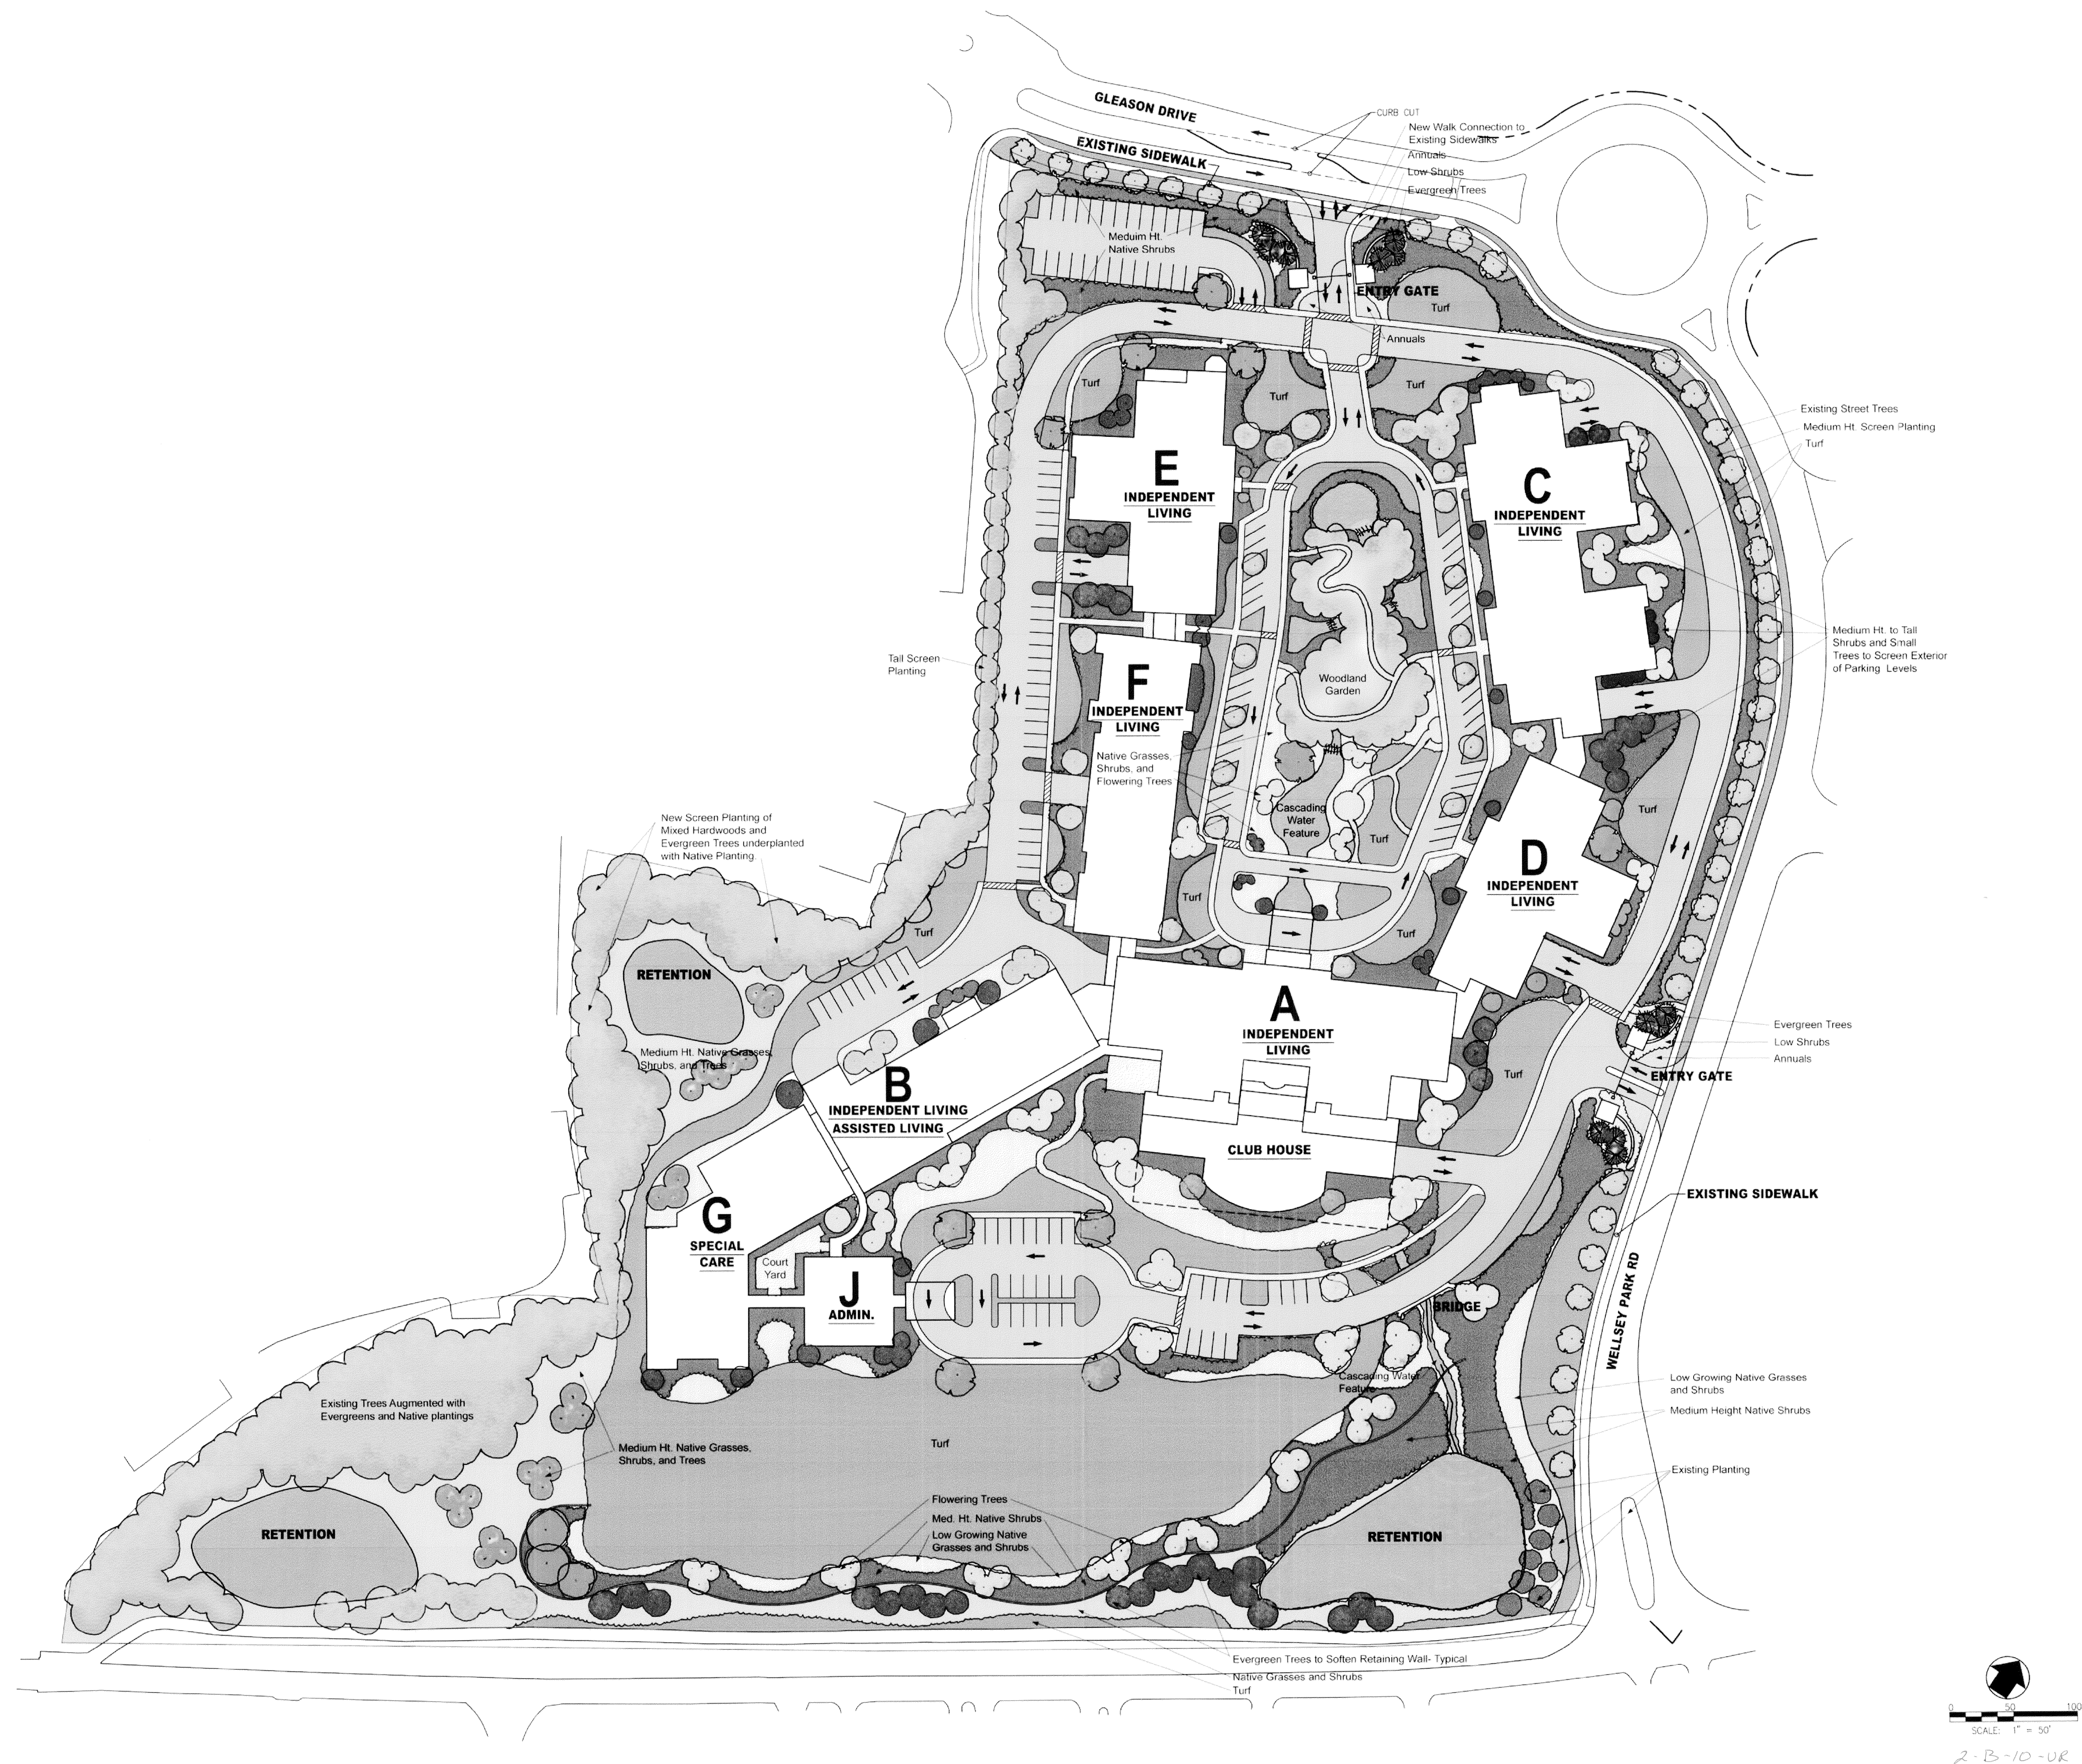

BANYAN SENIOR LIVING

DEVELOPER:
BANYAN SENIOR LIVING
PO BOX 26567
GREENVILLE, SC 29616-1867

THE CASCADES AT DEANE HILL

SENIOR LIVING

KNOXVILLE, TENNESSEE

REVISIONS

NO. DATE DESCRIPTION

PROJECT ARCHITECT: ALF

DRAWN BY: SG CHECKED BY: JVD

STATUS: PF ELIMINARY
NOT FOR CONSTRUCTION

PROJECT #: F0906

DATE PRINTED: 12.22.09

LANDSCAPE
PLAN

UCR 7