


NOTE: DRIVEWAY % OF PERVIOUS MATERIAL IS BASED ON THE REQUIREMENT THAT ONLY 40% OF THE LOT SF CAN BE IMPERVIOUS.

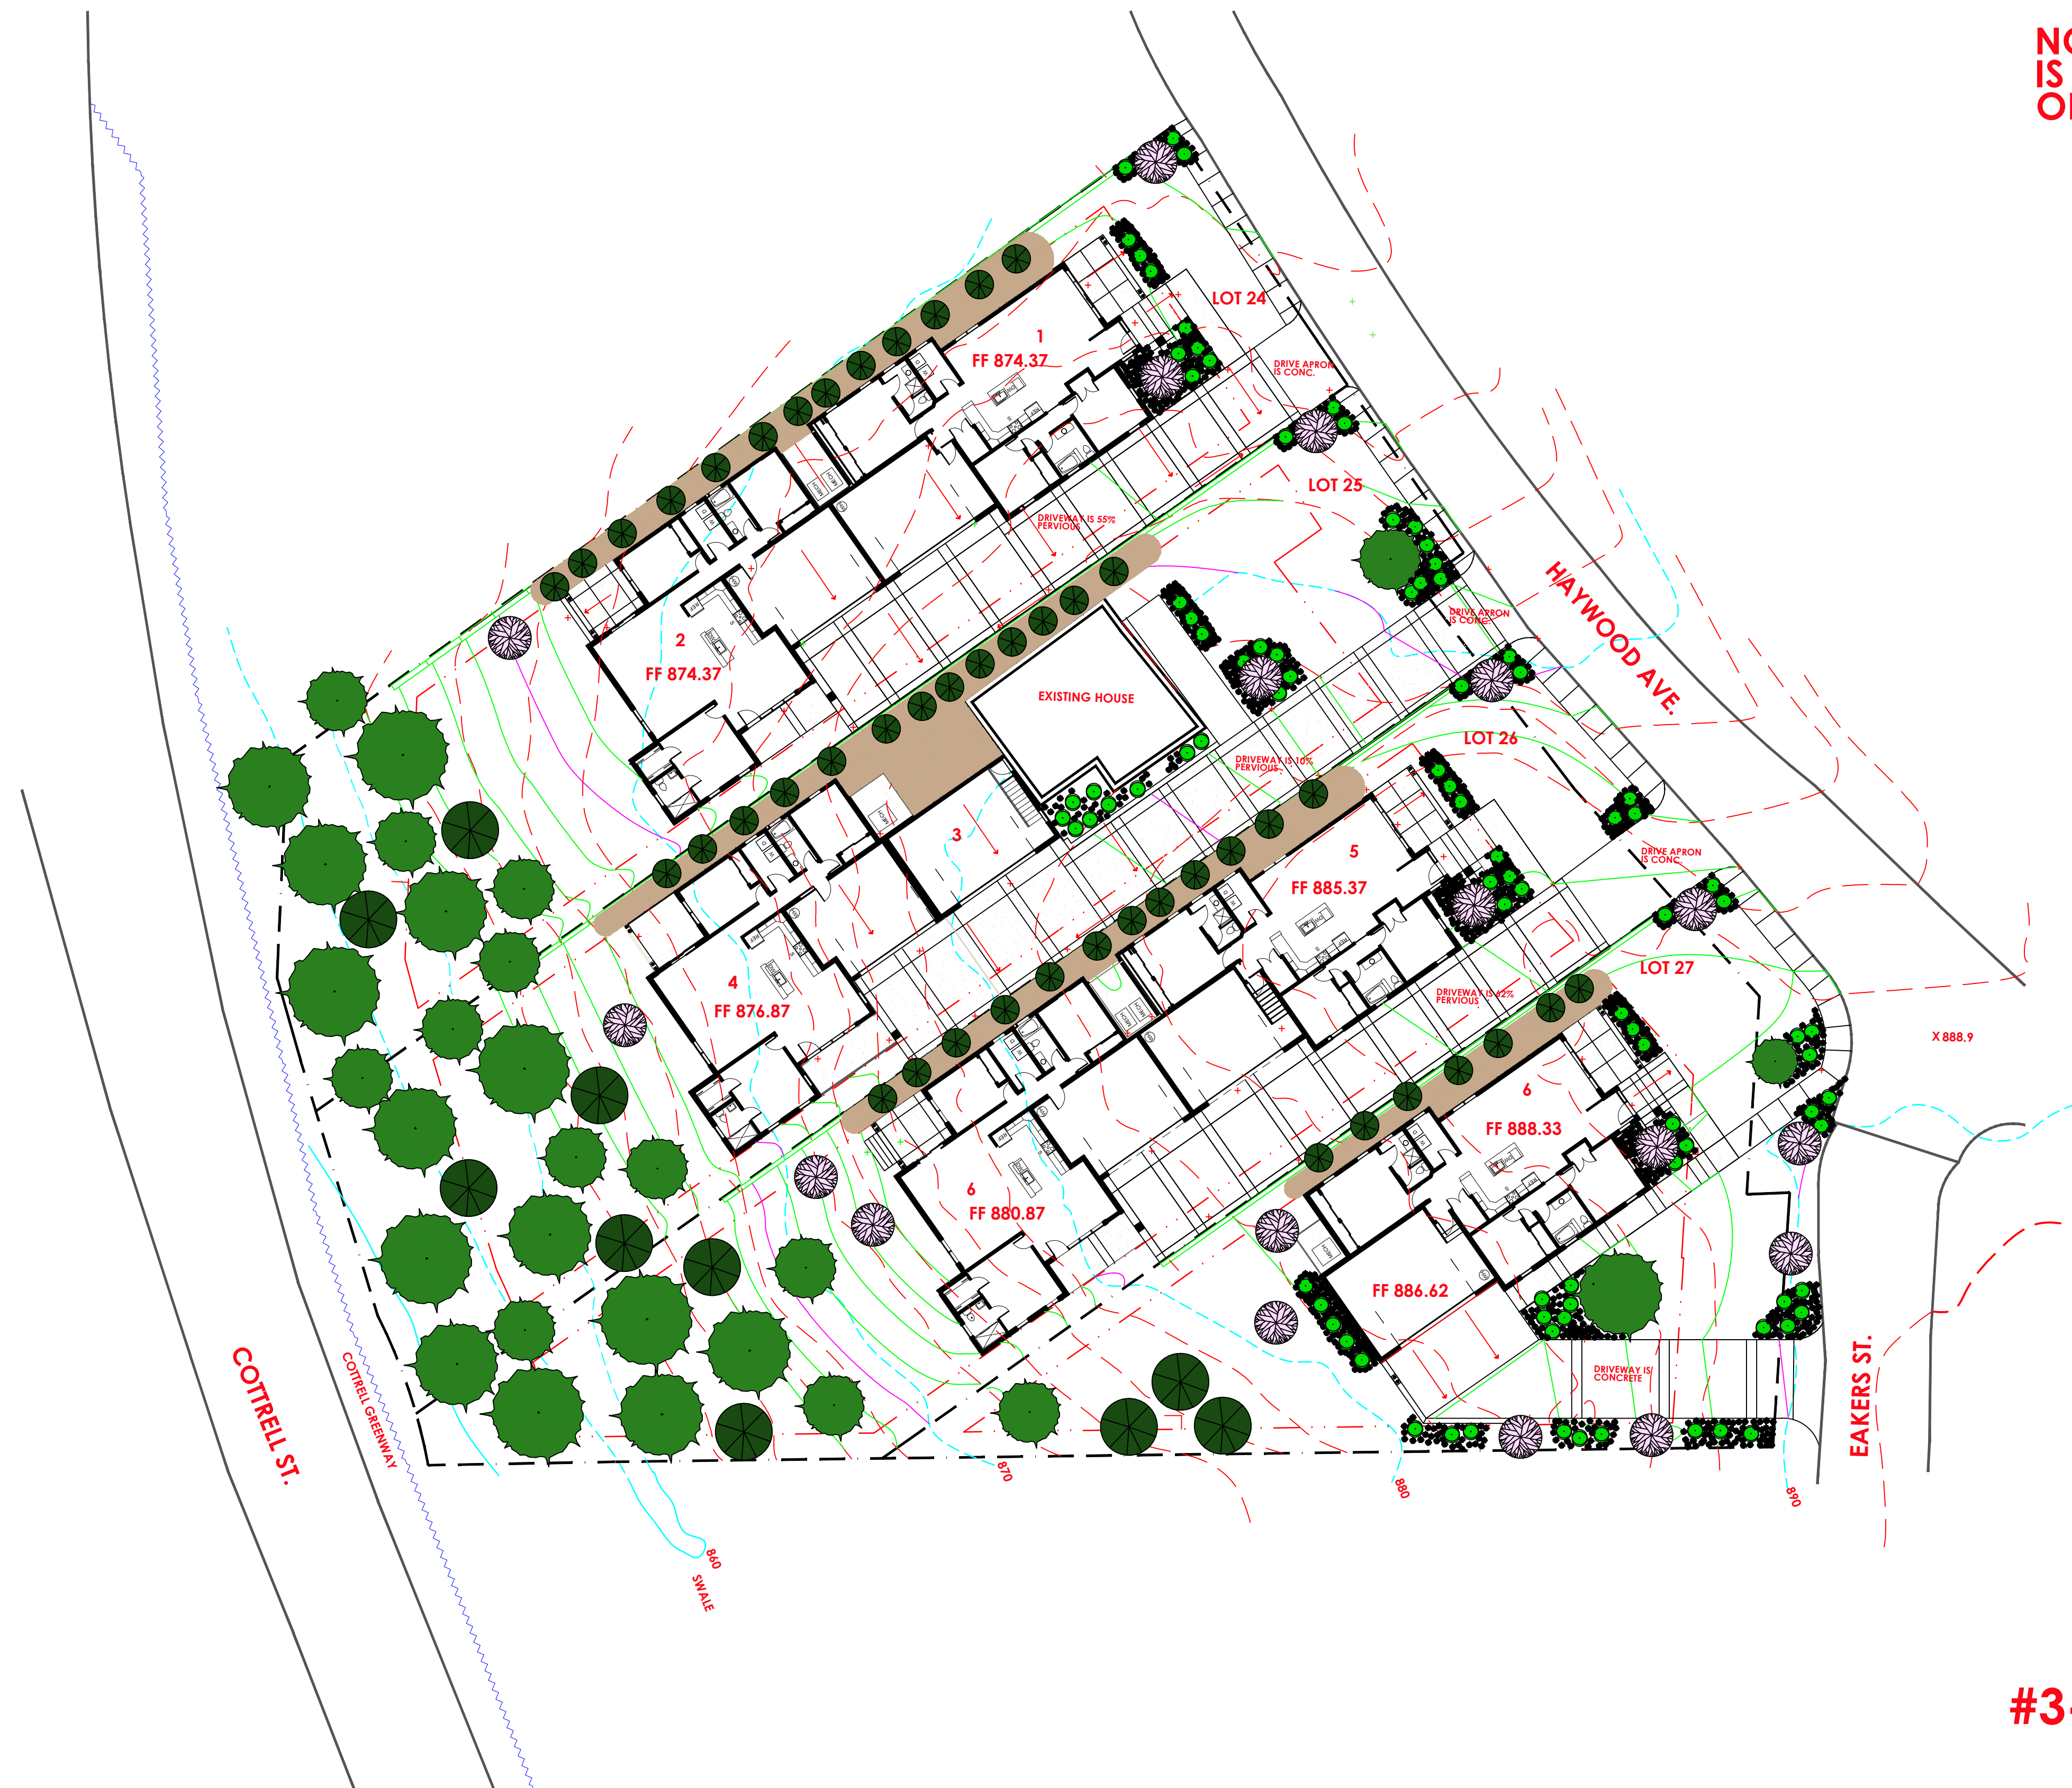

SQUARE FOOT LEGEND	
1	2078
2	2039
3	507
4	2026
5	2078
6	2039
7	2093

#3-C-23-SU


HAYWOOD DUPLEX PROJECT


SITE



Blankenship & Partners, LLC
Architects & Planners

1112 E. Weisgarber Road, 2nd Floor, Knoxville, TN 37919
PHONE: 865-251-2585

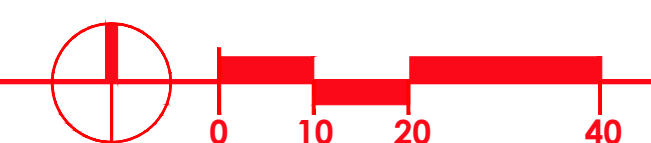

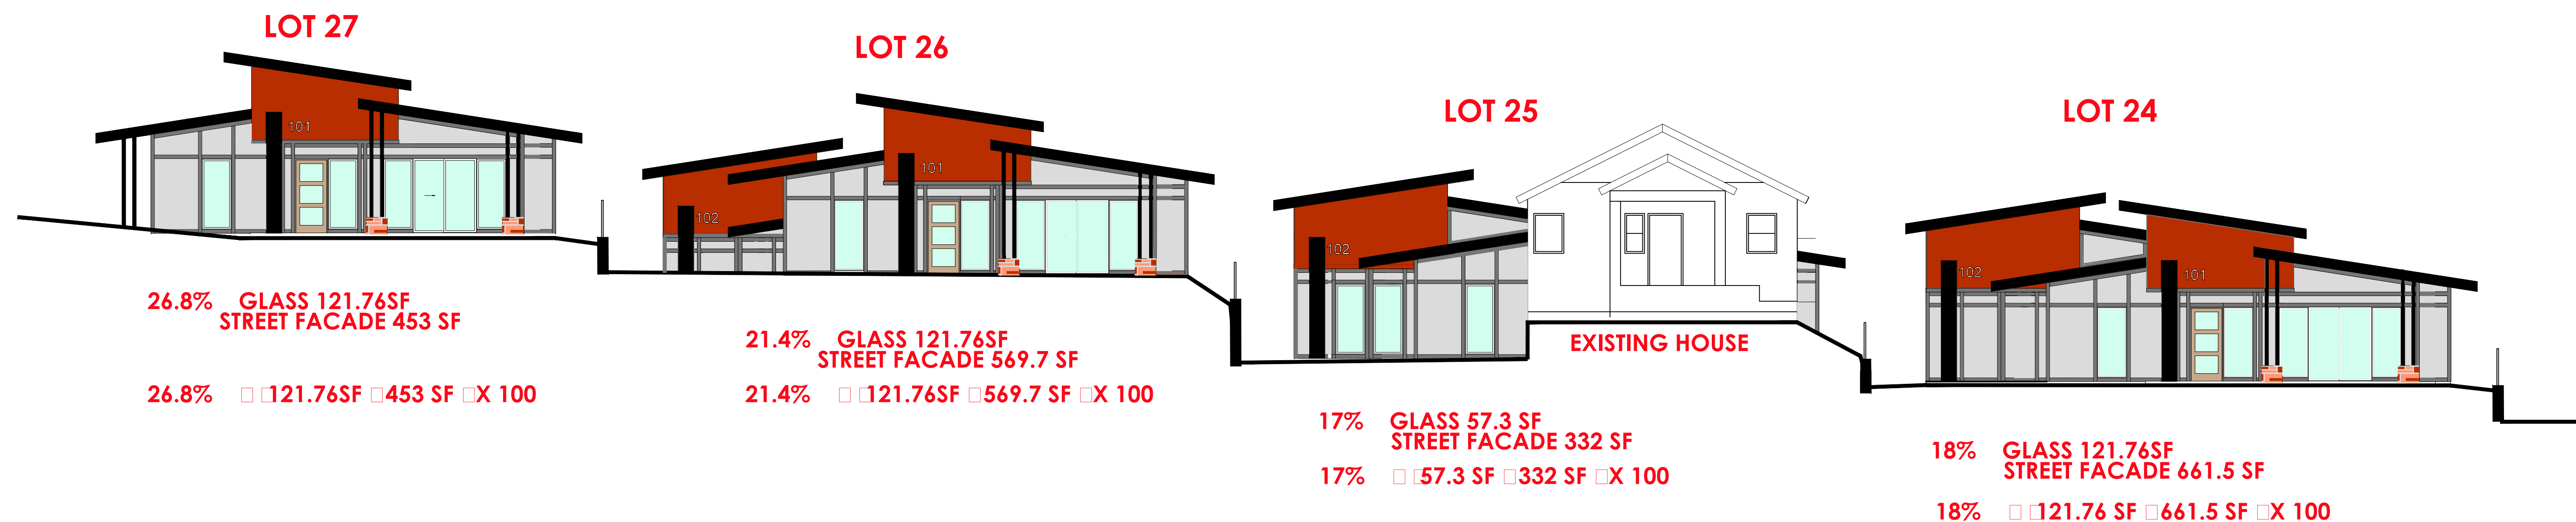

HAYWOOD DUPLEX PROJECT

STREET VIEW

SCALE: 1/8" = 1'-0"



SOUTH ELEVATION



NORTH ELEVATION



EAST ELEVATION



WEST ELEVATION


3-C-23-SU
1/23/2023



Blankenship & Partners, LLC
Architects & Planners

1112 E Weisgarber Road, 2nd Floor, Knoxville, TN 37909
PHONE: 865-251-2585

HAYWOOD DUPLEX PROJECT

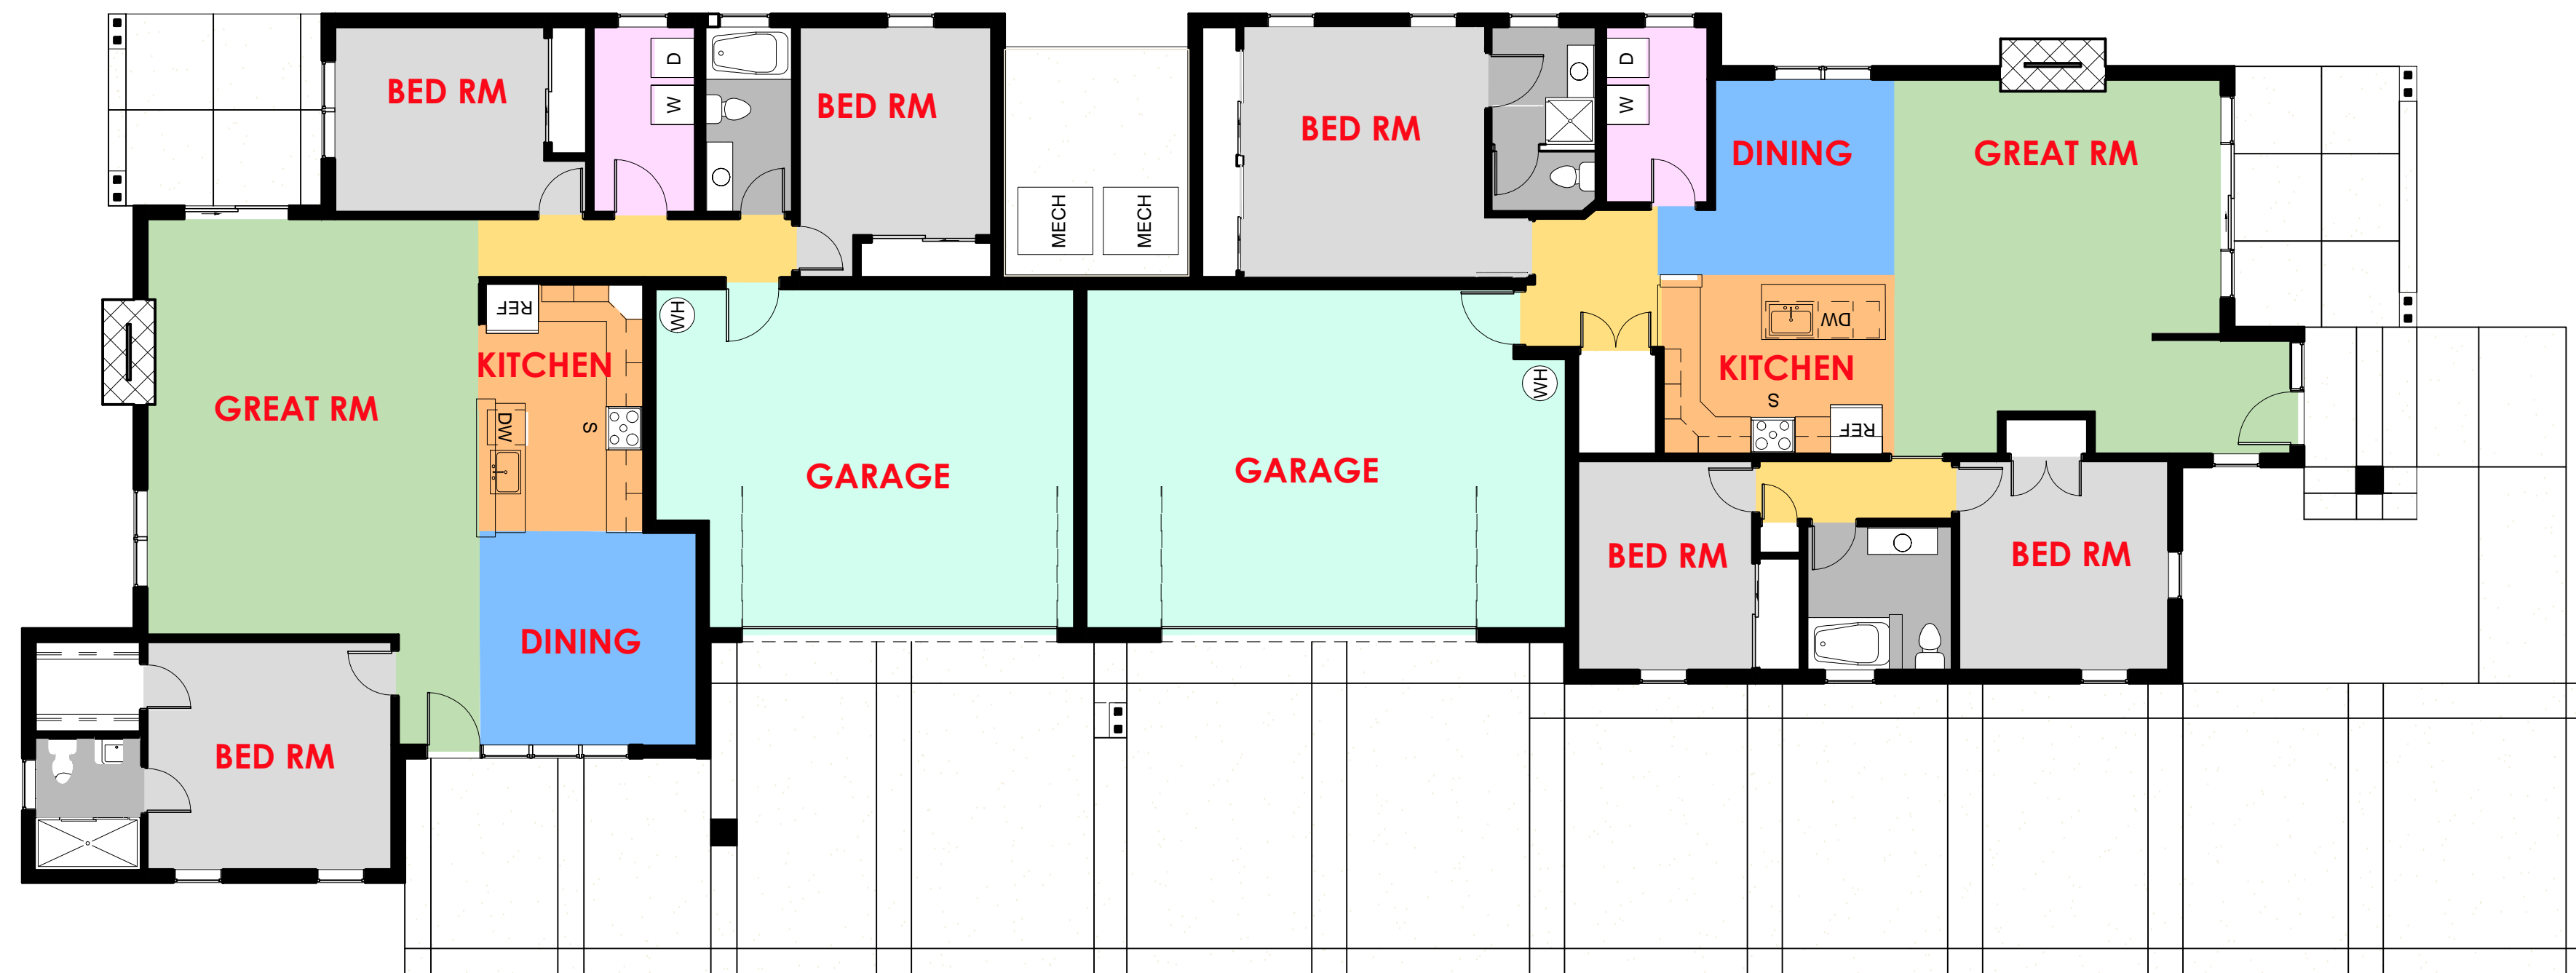

3-C-23-SU
1/23/2023



Blankenship & Partners, LLC
Architects & Planners

1112 E Weisgarber Road, 2nd Floor, Knoxville, TN 37909
PHONE: 865-251-2585

HAYWOOD DUPLEX PROJECT



FLOOR PLAN

3/8" = 1'-0"