





**GEORGE
ARMOUR
EWART
ARCHITECT**


404 Bearden Park Circle
Knoxville, TN 37919
865.602.7771
Fax 865.602.7742
www.georgeewart.com

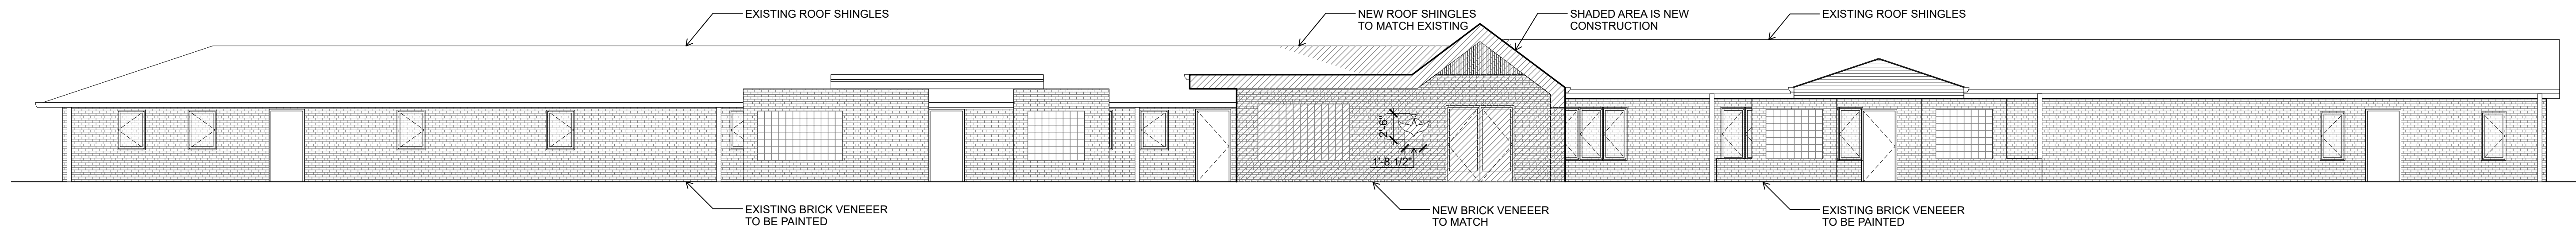


1 SOUTH ELEVATION
A4.1 SCALE: 1/8" = 1'-0"

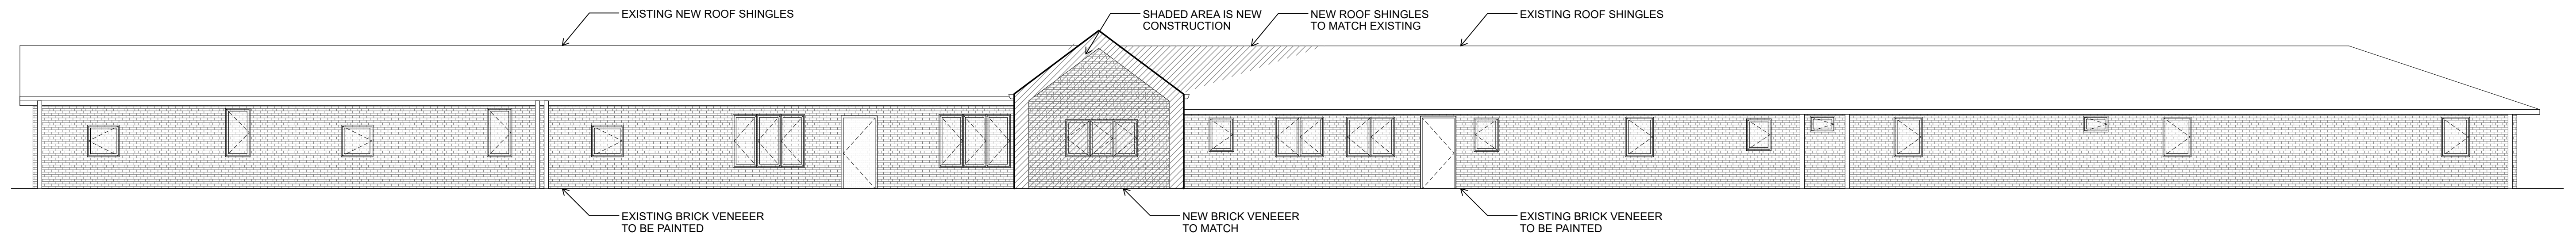

2 NORTH ELEVATION
A4.1 SCALE: 1/8" = 1'-0"

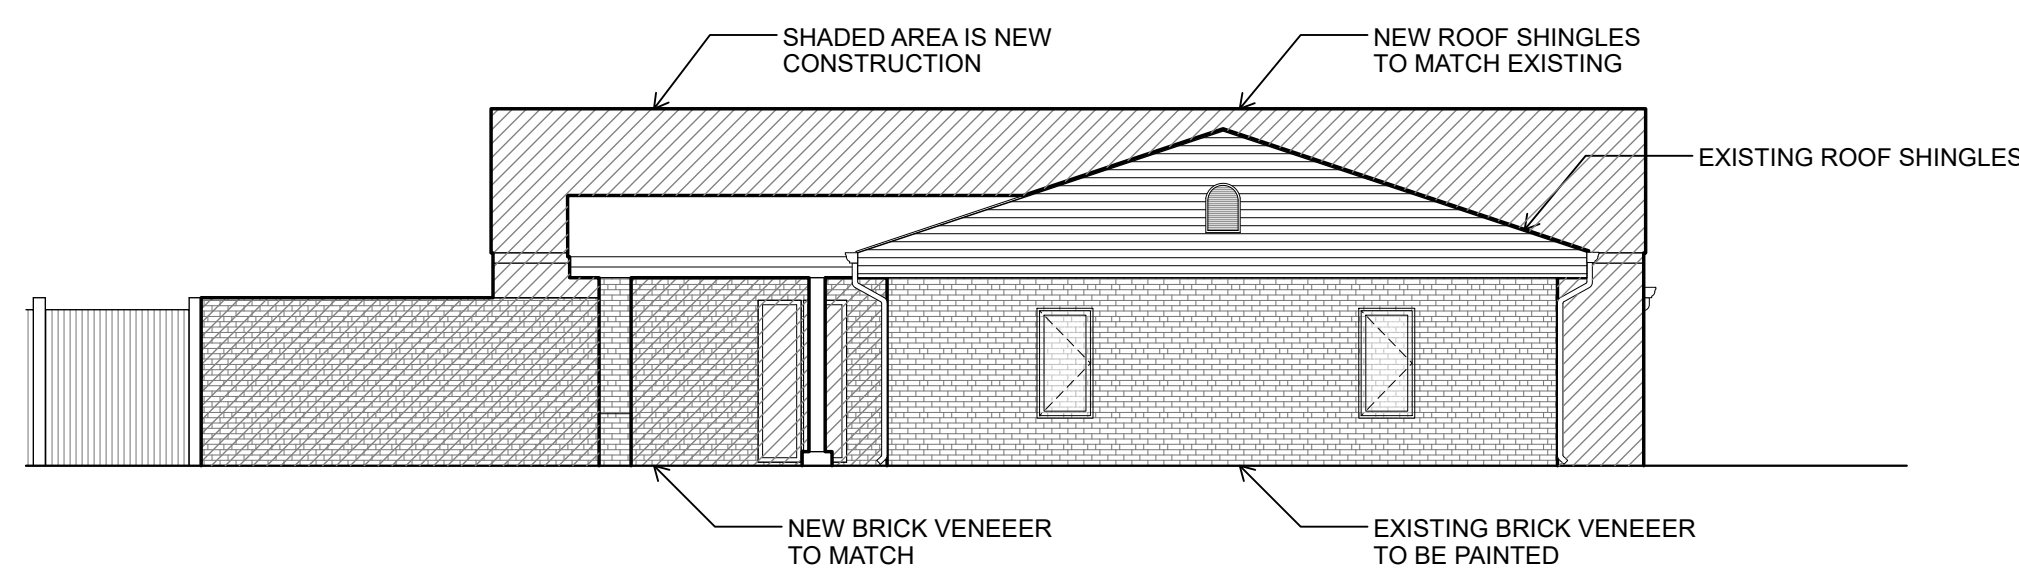

3 EAST ELEVATION
A4.1 SCALE: 1/8" = 1'-0"

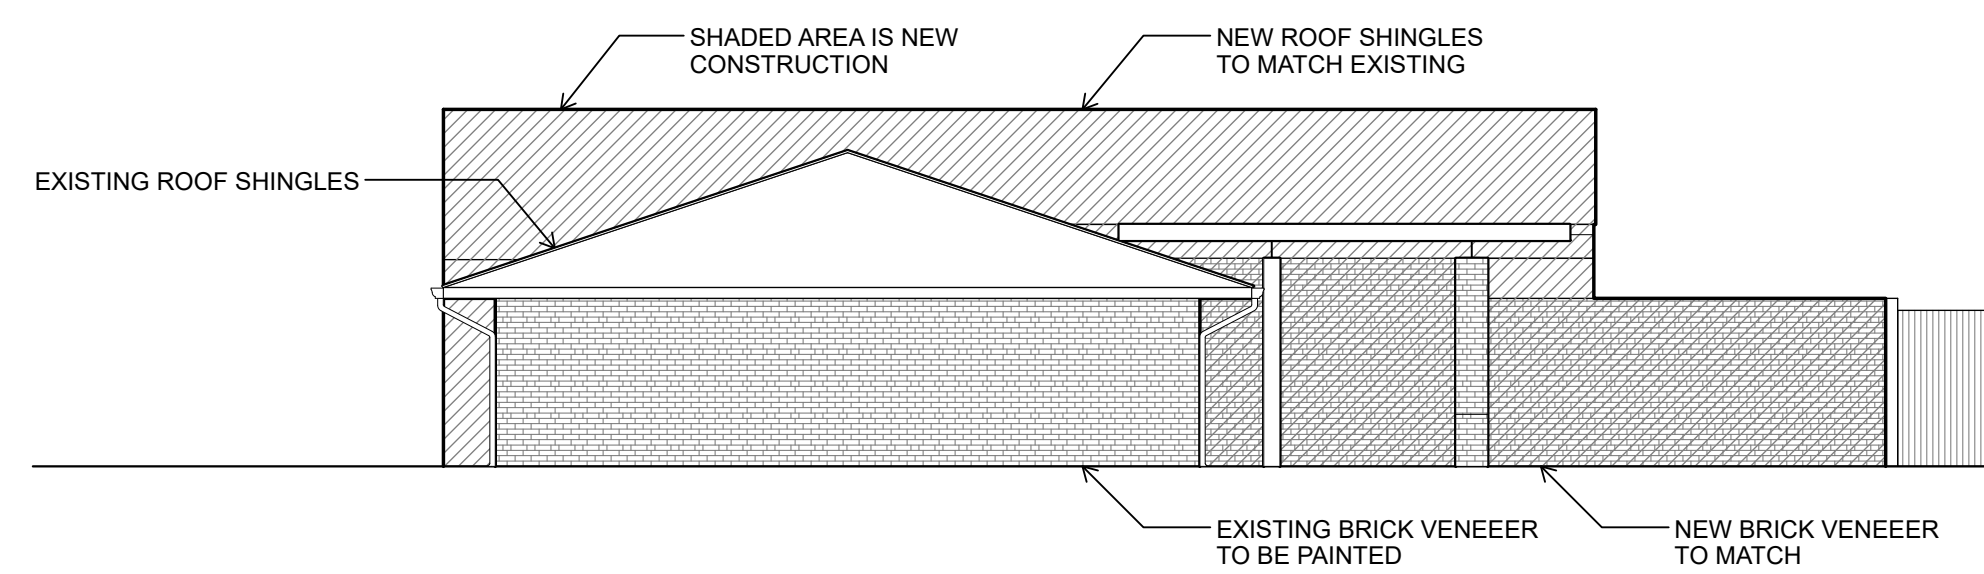

4 WEST ELEVATION
A4.1 SCALE: 1/8" = 1'-0"

ELEVATION NOTES:

1. NEW CONSTRUCTION TO BE BUILT W/ PAINTED BRICK VENEER AND SHINGLES.
2. EXISTING EXTERIOR TO REMAIN. PAINT EXTERIOR VENEER.
3. SMALL IDENTIFICATION TO BE ATTACHED TO BUILDING. ONLY SIGNAGE TO BE PROVIDED
4. LIMITED SITE LIGHTING PROVIDED ON BUILDING

TENANT FIT-OUT FOR:
ESSARY COTTAGE
3105 ESSARY DRIVE
KNOXVILLE, TN

PRELIMINARY -
NOT FOR
CONSTRUCTION

ELEVATIONS

7-B-20-SU

DATE: 6 MAY 2020
PROJECT NO.: 20056
PROJECT MGR.: GAE

A4.1