

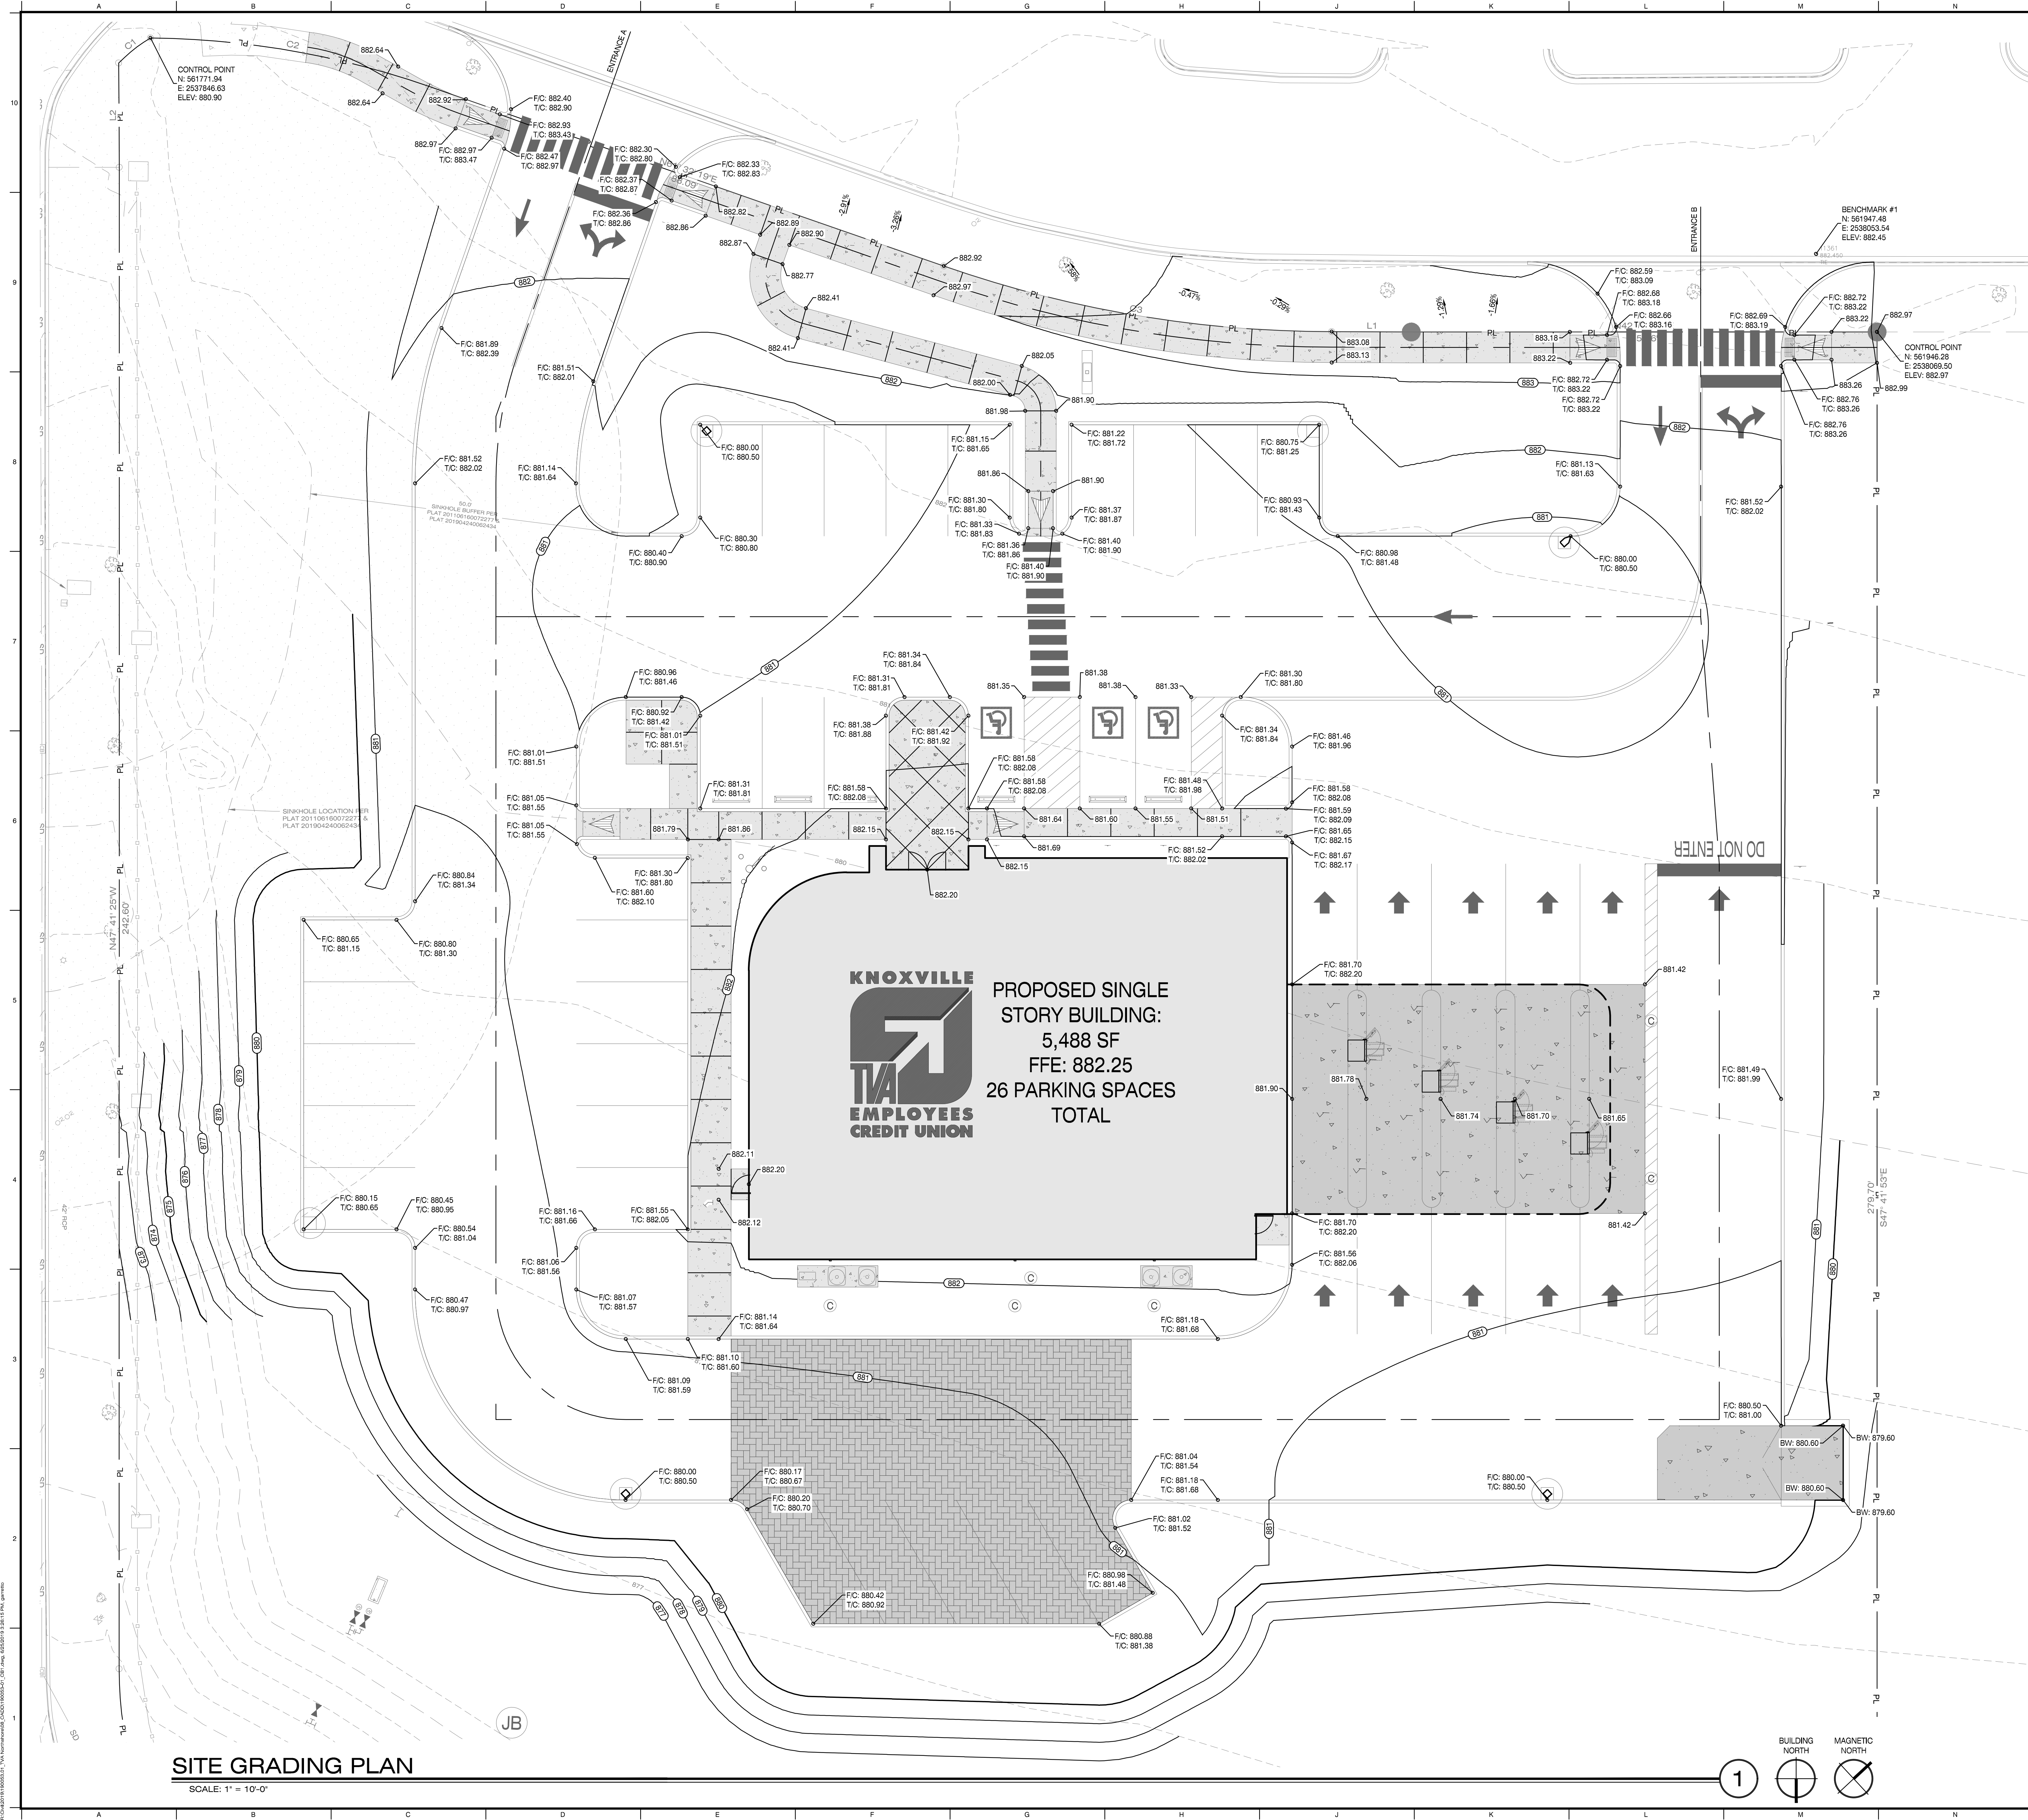


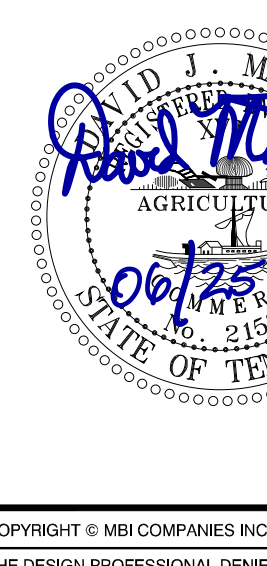

| | | |
|---|------------------------|-------------|
| <h1>MBI</h1> | | |
| ENGINEER: | | |
| MBI COMPANIES INC. 299 N. WESSGAMBER ROAD KNOXVILLE, TN 37919 | | |
| PHONE: | (865) 584-0990 | |
| FAX: | (865) 584-5213 | |
| WEB: | mbicompanies.com | |
| CONSULTANT | | |
| MBI COMPANIES INC. 299 N. WESSGAMBER ROAD KNOXVILLE, TN 37919 | | |
| PHONE: | (865) 584-0990 | |
| FAX: | (865) 584-5213 | |
| WEB: | mbicompanies.com | |
| SEAL | | |
|  | | |
| COPYRIGHT © MBI COMPANIES INC. | | |
| THE DESIGN PROFESSIONAL, DENIES ANY AND ALL RESPONSIBILITY AND LIABILITY FOR PROBLEMS WHICH ARISE FROM FAILURE TO FOLLOW THESE PLANS, SPECIFICATIONS AND THE CONDITIONS THEY CONVEY, OR PROBLEMS WHICH ARISE FROM OTHERS' FAILURE TO OBTAIN AND/OR FOLLOW THE DESIGN PROFESSIONAL'S GUIDANCE WITH RESPECT TO ANY ERRORS, OMISSIONS, INCOMPLETENCES, AMBIGUITIES OR CONFLICTS WHICH ARE ALLEGED. | | |
| PROJECT INFORMATION | | |
| PROJECT: | | |
|  | | |
| KNOXVILLE TVA EMPLOYEES CREDIT UNION NORTHSHORE BRANCH | | |
| PROJECT ADDRESS: | | |
| 1974 TOWN CENTER BOULEVARD KNOXVILLE, TN 37925 | | |
| PROJECT NO.: | 190053.01 | |
| NOTES | | |
| ACTIVE DESIGN PHASE | | |
| <input type="checkbox"/> | FOR REVIEW ONLY | |
| <input type="checkbox"/> | FOR PERMITTING ONLY | |
| <input type="checkbox"/> | SCHEMATIC DESIGN | |
| <input type="checkbox"/> | DESIGN DEVELOPMENT | |
| <input type="checkbox"/> | CONSTRUCTION BIDDING | |
| <input type="checkbox"/> | CONSTRUCTION DOCUMENTS | |
| <input type="checkbox"/> | AS-BUILT RECORD SET | |
| REVISION INFORMATION | | |
| NO. | DATE | DESCRIPTION |
| | | |
| | | |
| | | |
| | | |
| | | |
| | | |
| | | |
| | | |
| | | |
| KEY PLAN | | |
| SHEET INFORMATION | | |
| SHEET ISSUED: | | 06/22/2010 |
| DESIGNED BY: | | G.A.C. |
| DRAWN BY: | | G.A.C. |
| REVIEWED BY: | | D.J.M. |
| SHEET TITLE: | | |
| SITE LAYOUT PLAN | | |
| SHEET NO.: | | C300 |




SITE GRADING PLAN

SCALE: 1" = 10'-0"



Know what's below.
Call before you dig.
In Tennessee call 811 or 1-800-351-1111

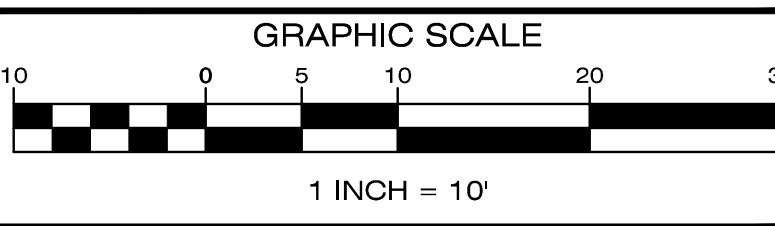

MBI


ENGINEER:

MBI COMPANIES INC.
299 N. WEISBARGER ROAD
KNOXVILLE, TN 37918
PHONE: (865) 584-0999
FAX: (865) 584-5213
WEB: mbicompanies.com

CONSULTANT

MBI COMPANIES INC.
299 N. WEISBARGER ROAD
KNOXVILLE, TN 37918
PHONE: (865) 584-0999
FAX: (865) 584-5213
WEB: mbicompanies.com

SEAL

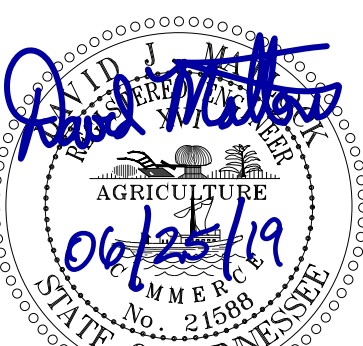

COPYRIGHT © MBI COMPANIES INC.
THE DESIGN PROFESSIONAL DENIES ANY AND ALL
RESPONSIBILITY AND LIABILITY FOR PROBLEMS WHICH
ARISE FROM FAILURE TO FOLLOW THESE PLANS.
ANYONE USING AND/OR FOLLOWING THESE PLANS
CONVEY, OR PROBLEMS WHICH ARISE FROM OTHER
FAILURE TO OBTAIN AND/OR FOLLOW THE DESIGN
PROFESSIONAL'S GUIDANCE WITH RESPECT TO ANY
SPECIAL CONDITIONS, DISCREPANCIES, AMBIGUITIES
OR CONFLICTS WHICH ARE ALLEGED.

PROJECT INFORMATION

PROJECT:



KNOXVILLE TVA
EMPLOYEES
CREDIT UNION
NORTHSHORE BRANCH

PROJECT ADDRESS:

1974 TOWN CENTER BOULEVARD
KNOXVILLE, TN 37922

PROJECT NO.: 190053.01

NOTES

ACTIVE DESIGN PHASE

- ☐ FOR REVIEW ONLY
- ☐ FOR PERMITTING ONLY
- ☐ SCHEMATIC DESIGN
- ☐ DESIGN DEVELOPMENT
- ☐ CONSTRUCTION BIDDING
- ☐ CONSTRUCTION DOCUMENTS
- ☐ AS-BUILT RECORD SET

REVISION INFORMATION

| NO. | DATE | DESCRIPTION |
|-----|------|-------------|
| | | |
| | | |
| | | |
| | | |
| | | |
| | | |
| | | |
| | | |
| | | |

KEY PLAN

SHEET INFORMATION

SHEET ISSUED: 06/25/2019
DESIGNED BY: G.A.O.
DRAWN BY: G.A.O.
REVIEWED BY: D.J.M.
SHEET TITLE:

SITE GRADING PLAN

SHEET NO.:

C400



COPYRIGHT © MBI COMPANIES INC.
THE DESIGN PROFESSIONAL DENIES ANY AND ALL RESPONSIBILITY AND LIABILITY FOR PROBLEMS WHICH MAY BE CAUSED BY FAILURE TO FOLLOW THESE PLANS, SPECIFICATIONS AND THE DESIGN INTENT. THEY CONVEY, OR PROBLEMS WHICH MAY BE CAUSED BY FAILURE TO OBTAIN AND/OR FOLLOW THE DESIGN PROFESSIONAL'S GUIDANCE WITH RESPECT TO ANY SPECIAL CONDITIONS, REQUIREMENTS, AMBIGUITIES OR CONFLICTS WHICH ARE ALLEGED.

PROJECT INFORMATION

PROJECT:



KNOXVILLE TVA
EMPLOYEES
CREDIT UNION
NORTHSHORE BRANCH

PROJECT ADDRESS:

1974 TOWN CENTER BOULEVARD
KNOXVILLE, TN 37922

PROJECT NO.: 190053.01

NOTES

ACTIVE DESIGN PHASE

- ☐ FOR REVIEW ONLY
☒ FOR PERMITTING ONLY
☐ SCHEMATIC DESIGN
☐ DESIGN DEVELOPMENT
☐ CONSTRUCTION BIDDING
☐ CONSTRUCTION DOCUMENTS
☐ AS-BUILT RECORD SET

REVISION INFORMATION

NO. DATE DESCRIPTION

| | | |
|--|--|--|
| | | |
| | | |
| | | |
| | | |
| | | |
| | | |
| | | |
| | | |
| | | |
| | | |

KEY PLAN




SHEET INFORMATION

SHEET ISSUED: 06/25/2019
DESIGNED BY: G.A.O.
DRAWN BY: G.A.O.
REVIEWED BY: D.J.M.
SHEET TITLE:

SITE PROFILES
& DETAILS


SHEET NO.:

C500

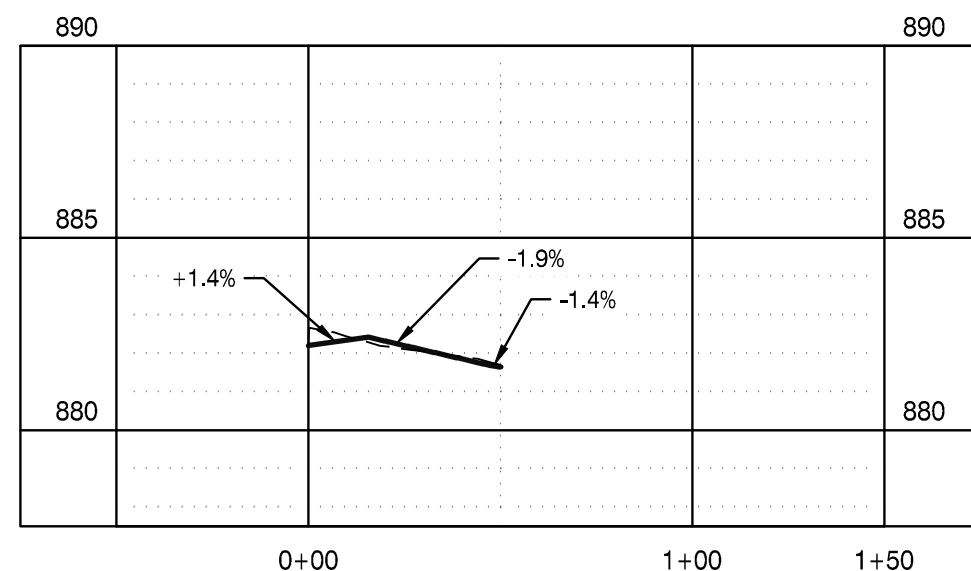


ENTRANCE A PROFILE

SCALE: H: 1" = 50'-0" V: 1" = 5'-0"

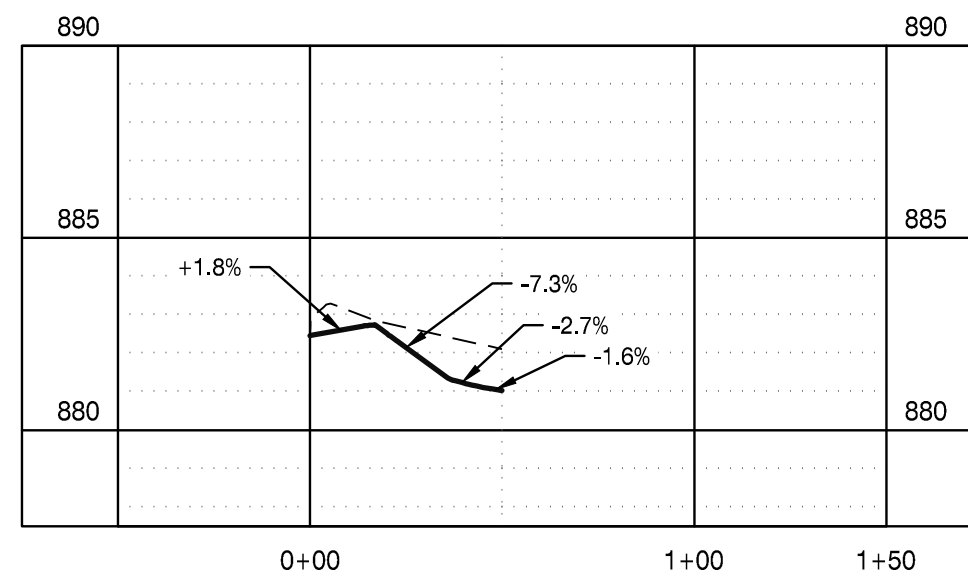


ENTRANCE B PROFILE


SCALE: H: 1" = 50'-0" V: 1" = 5'-0"

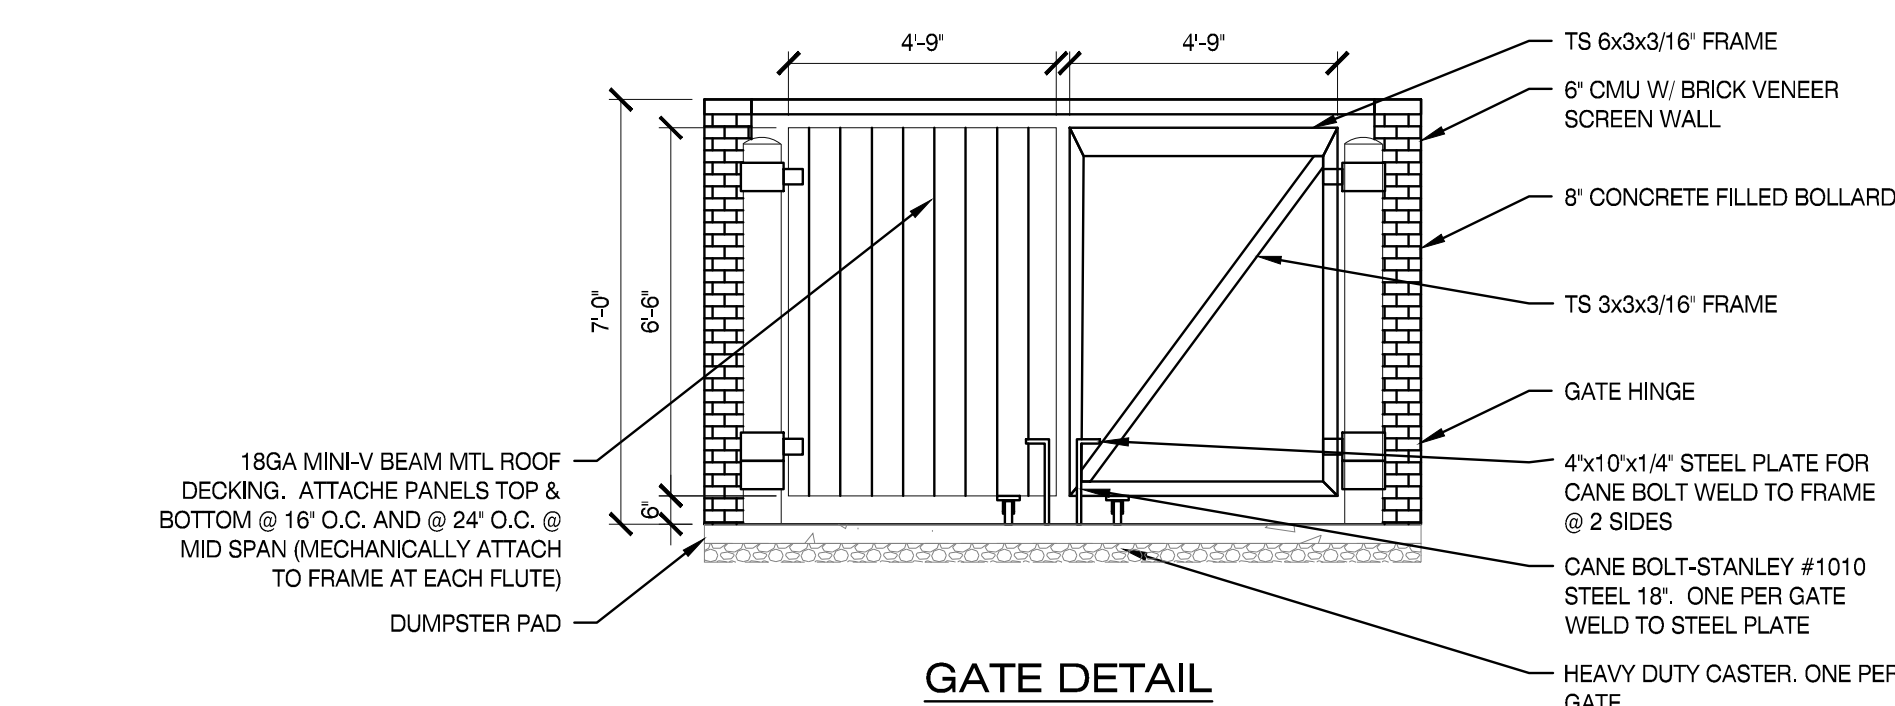


GATE DETAIL

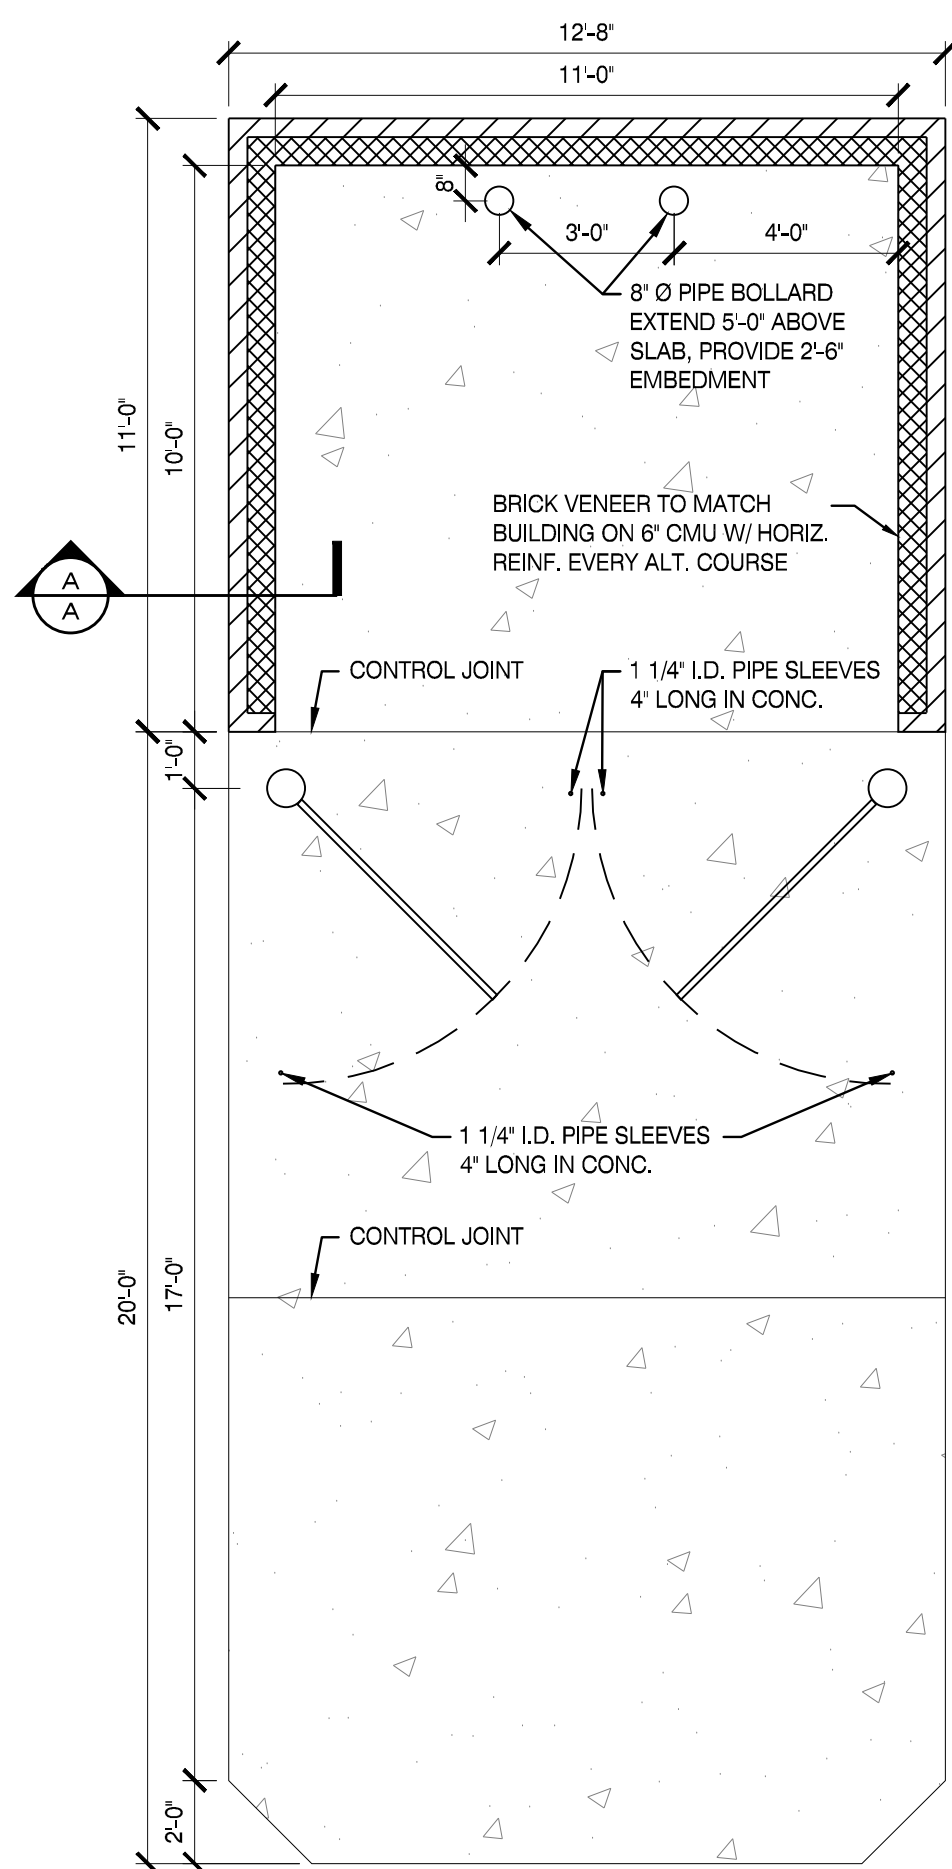


PLAN VIEW

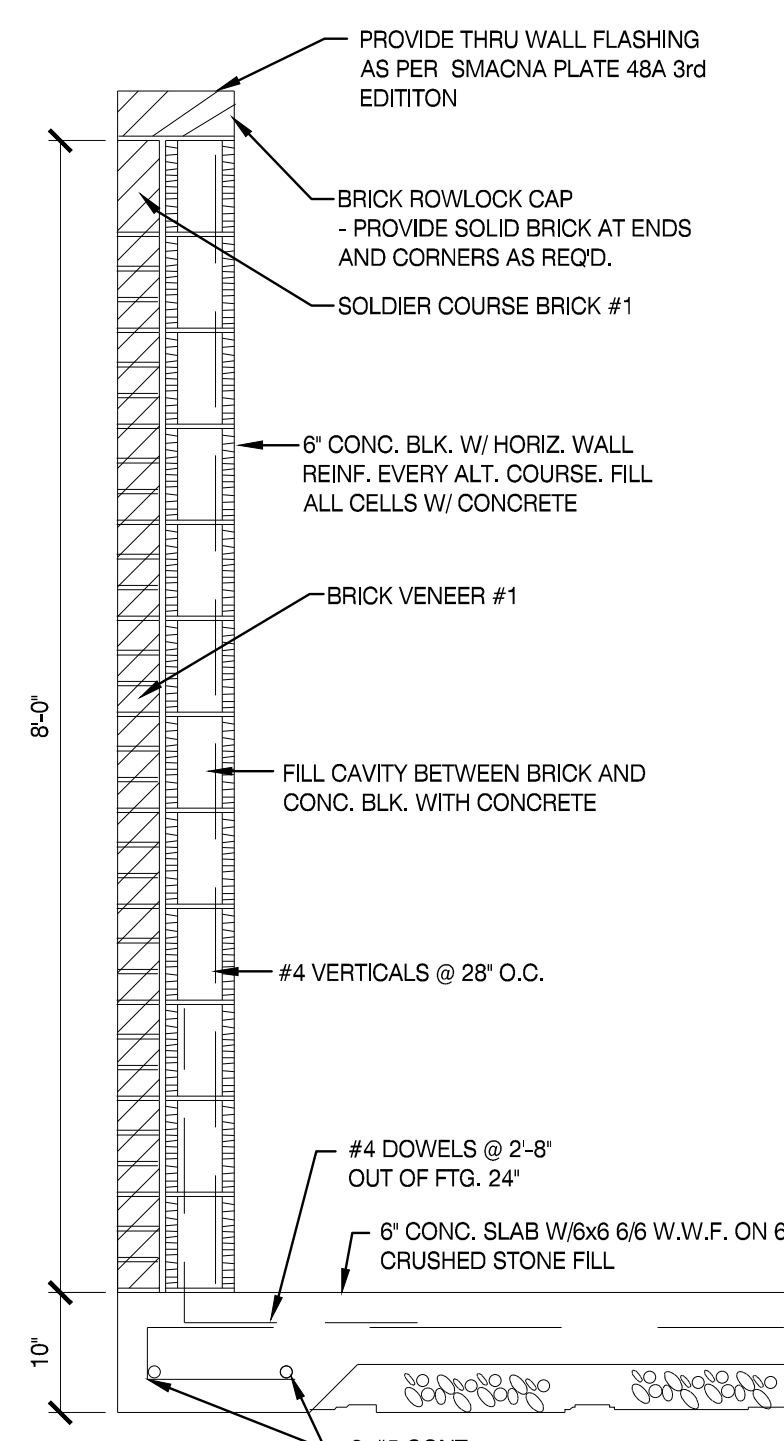

SECTION A-A

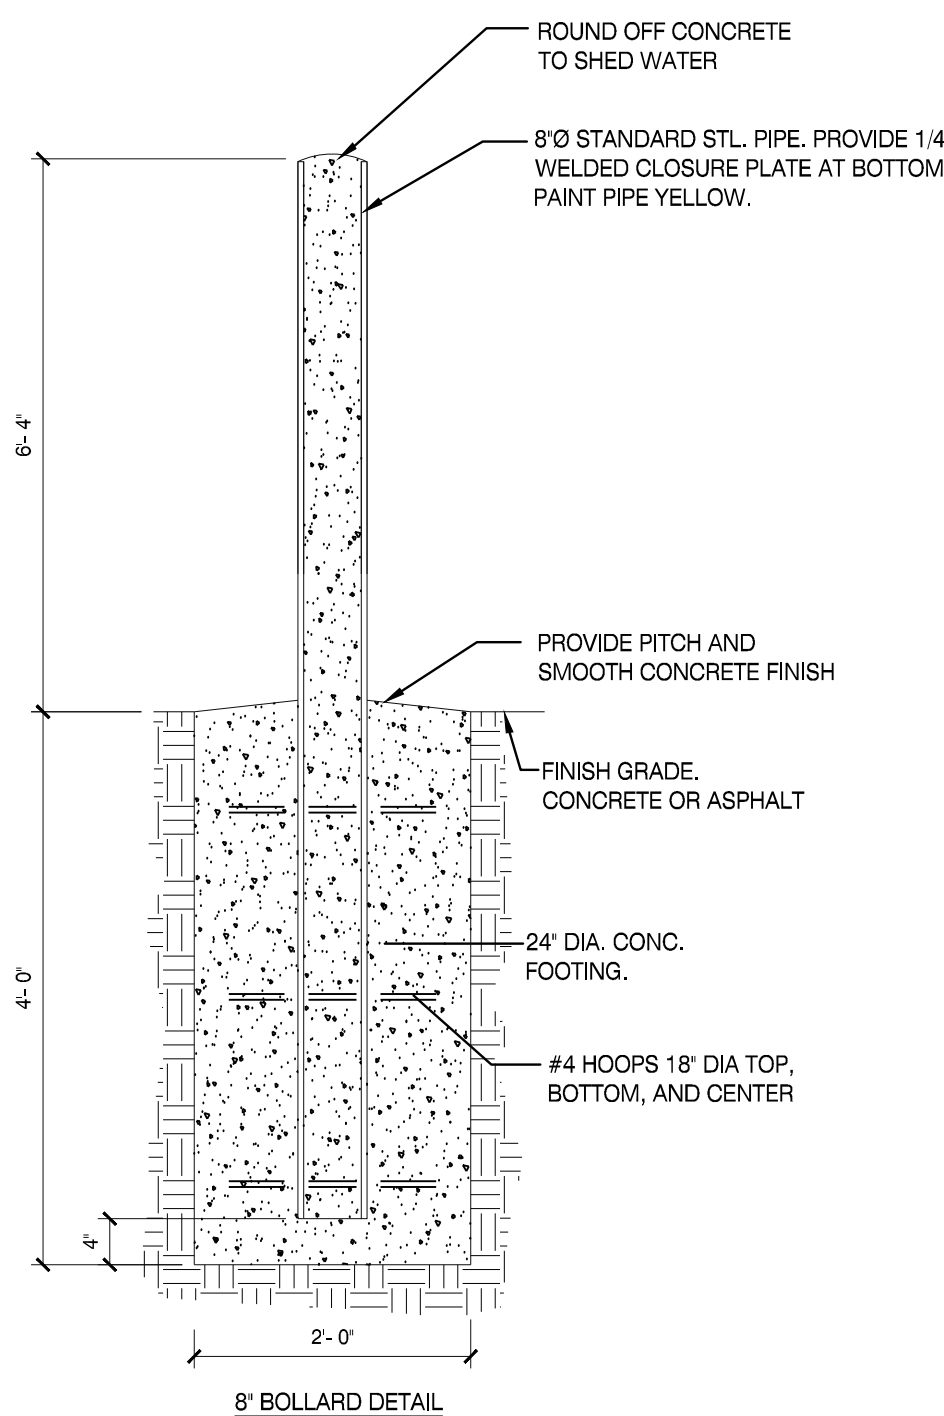

8' BOLLARD DETAIL

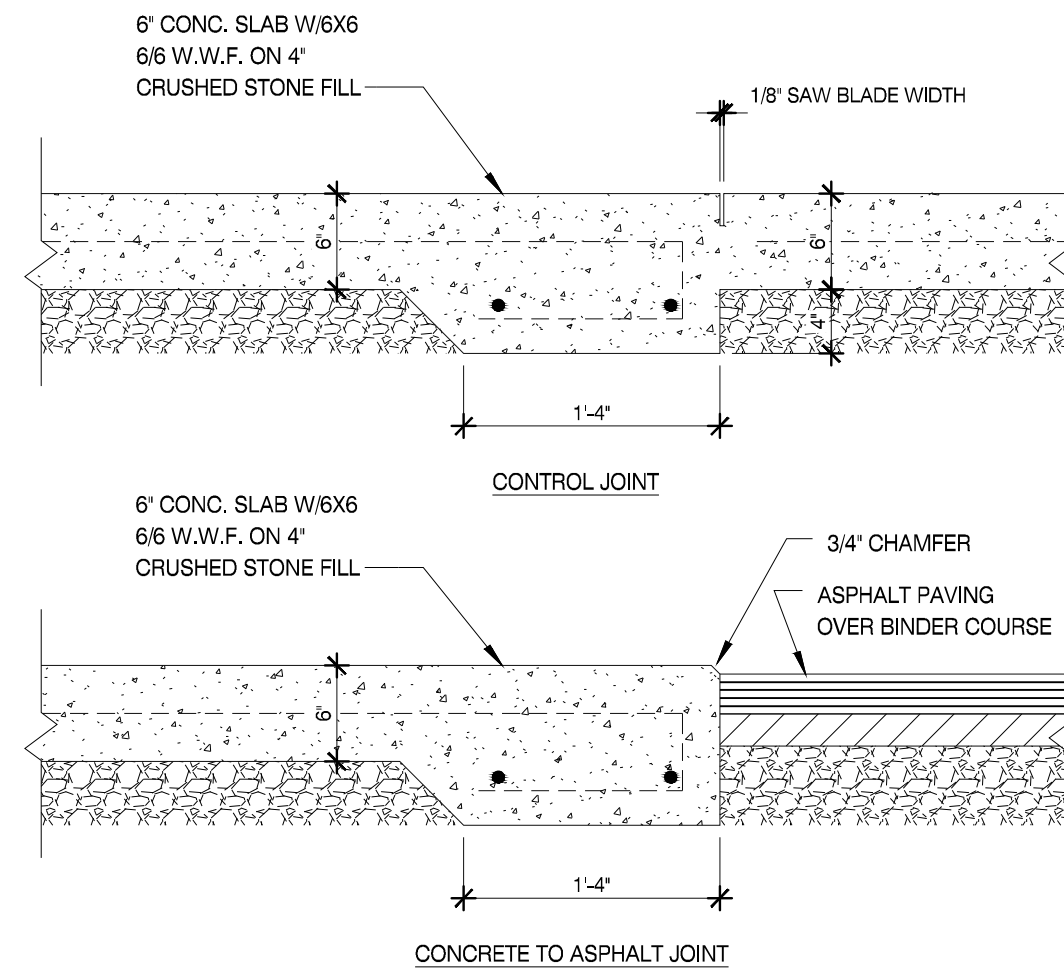


CONCRETE TO ASPHALT JOINT

DUMPSTER ENCLOSURE - 6" CMU AND BRICK

SCALE: N.T.S.



Know what's below.
Call before you dig.
In Tennessee call 811 or 1-800-351-1111

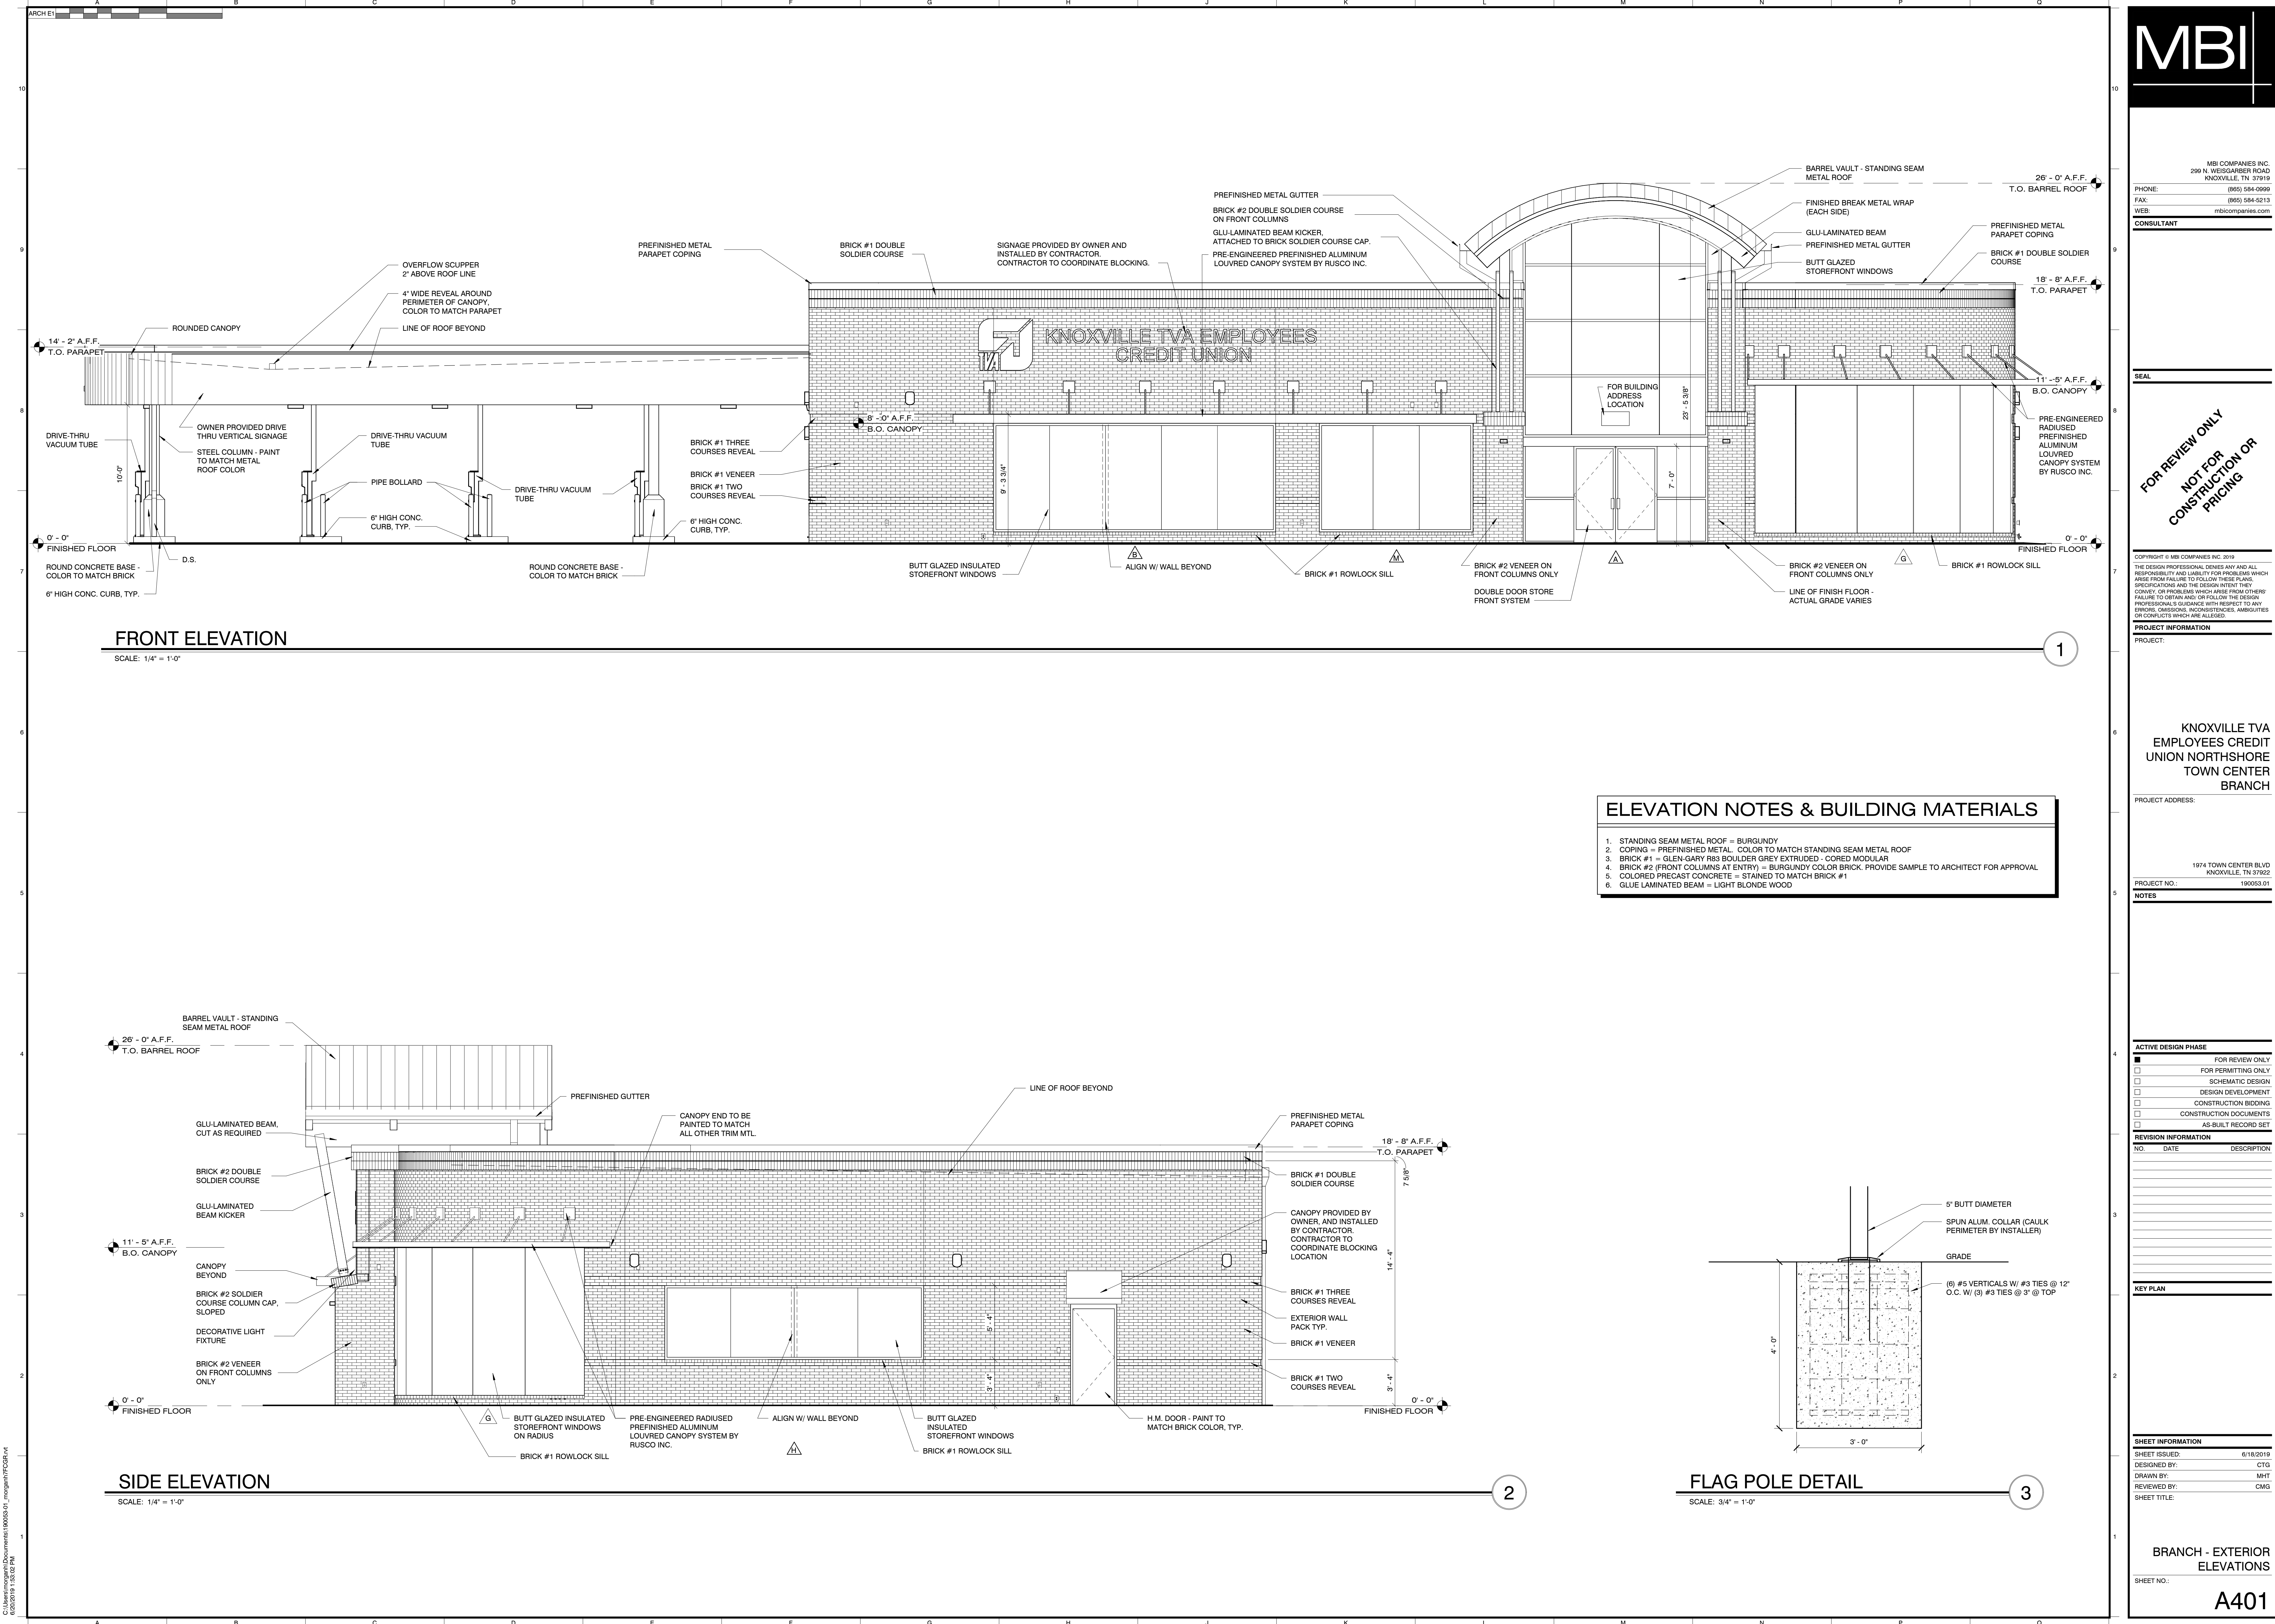

MBI

MBI COMPANIES INC.
299 N. WEBB LARPER ROAD
KNOXVILLE, TN 37919
PHONE: (865) 584-0999
FAX: (865) 584-5213
WEB: mbicompanies.com

CONSULTANT

SEAL

FOR REVIEW ONLY
NOT FOR
CONSTRUCTION OR
PRICING

COPYRIGHT © MBI COMPANIES INC. 2019

THE DESIGN PROFESSIONAL DENIES ANY AND ALL
RESPONSIBILITY AND LIABILITY FOR PROBLEMS WHICH
ARISE FROM FAILURE TO FOLLOW THESE PLANS,
SPECIFICATIONS AND THE DESIGN INTENT THEY
CONVEY, OR PROBLEMS WHICH ARISE FROM OTHERS'
FAILURE TO OBTAIN AND/OR FOLLOW THE DESIGN
PROFESSIONAL'S GUIDANCE WITH RESPECT TO ANY
ERRORS, OMISSIONS, INCONSISTENCIES, AMBIGUITIES
OR CONFLICTS WHICH ARE ALLEGED.

PROJECT INFORMATION

PROJECT:

KNOXVILLE TVA
EMPLOYEES CREDIT
UNION NORTHSORE
TOWN CENTER
BRANCH

PROJECT ADDRESS:

1974 TOWN CENTER BLVD
KNOXVILLE, TN 37922

PROJECT NO.: 190053.01

NOTES

ACTIVE DESIGN PHASE

FOR REVIEW ONLY

☐ FOR PERMITTING ONLY

☐ SCHEMATIC DESIGN

☐ DESIGN DEVELOPMENT

☐ CONSTRUCTION BIDDING

☐ CONSTRUCTION DOCUMENTS

☐ AS-BUILT RECORD SET

REVISION INFORMATION

| NO. | DATE | DESCRIPTION |
|-----|------|-------------|
| | | |
| | | |
| | | |
| | | |
| | | |
| | | |
| | | |
| | | |
| | | |
| | | |

SHEET INFORMATION

SHEET ISSUED: 6/18/2019

DESIGNED BY: CTG


DRAWN BY: MHT


REVIEWED BY: CMG

SHEET TITLE:

BRANCH - EXTERIOR
ELEVATIONS

SHEET NO.: A401

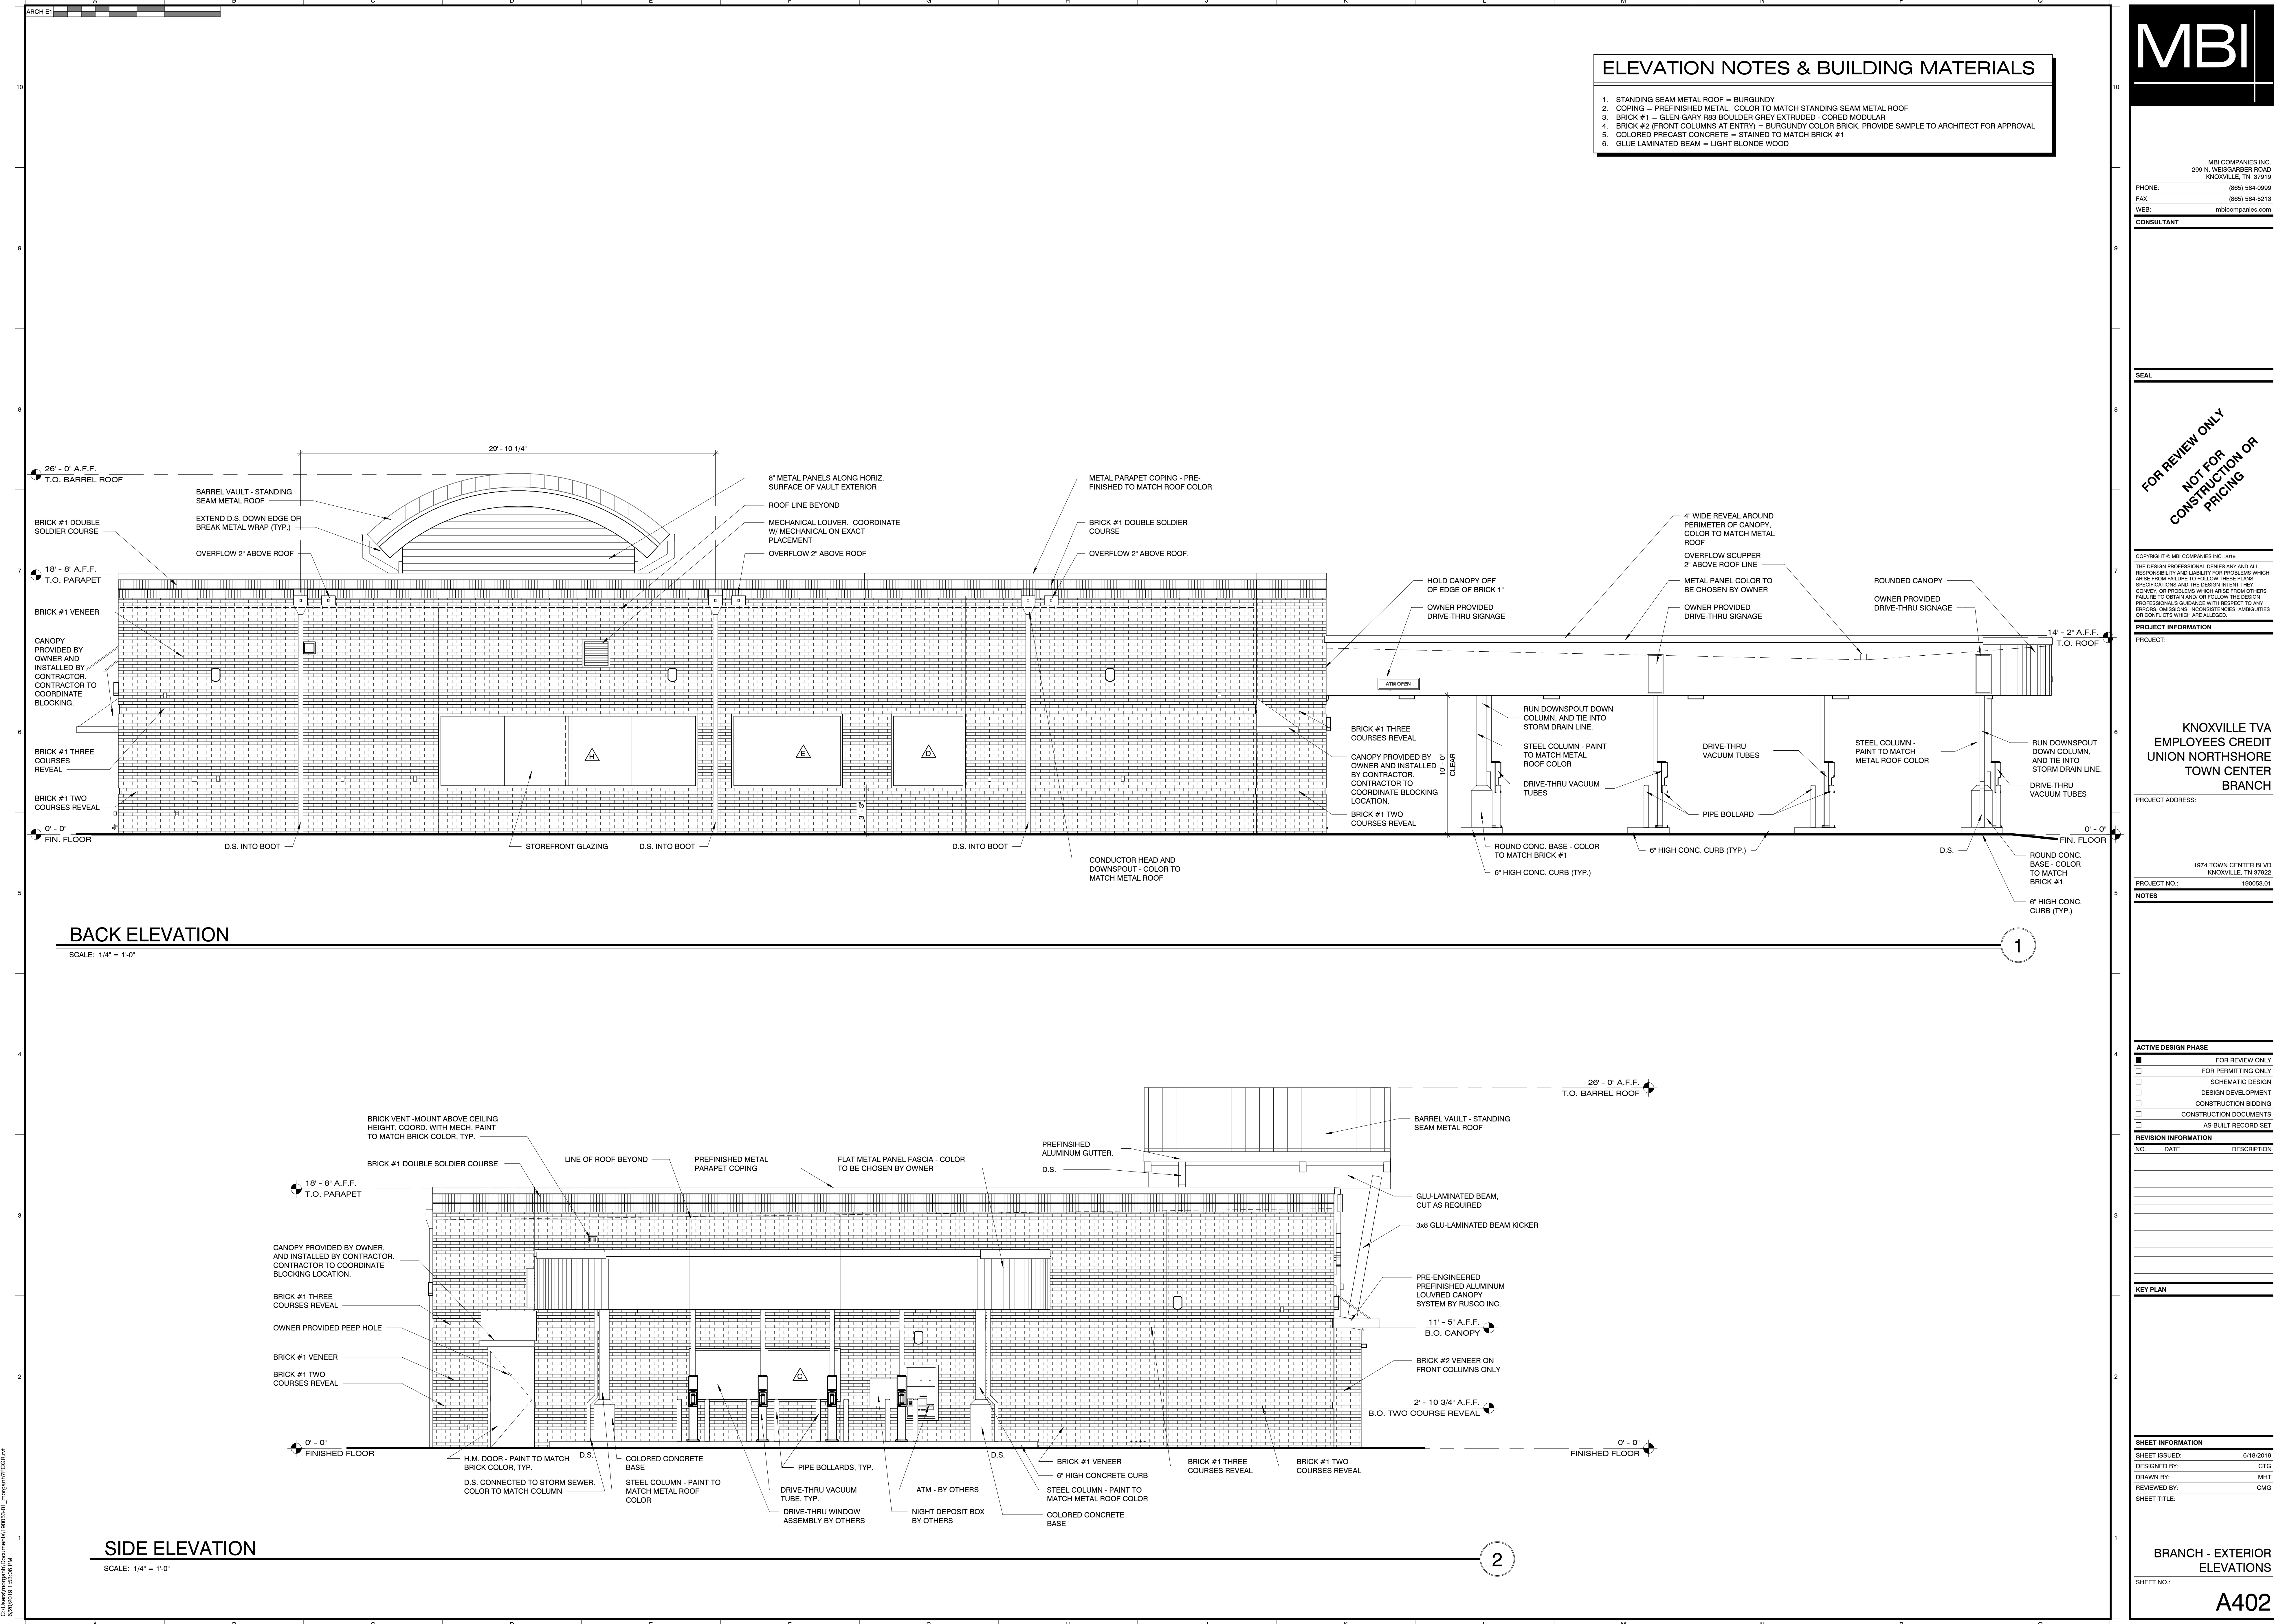


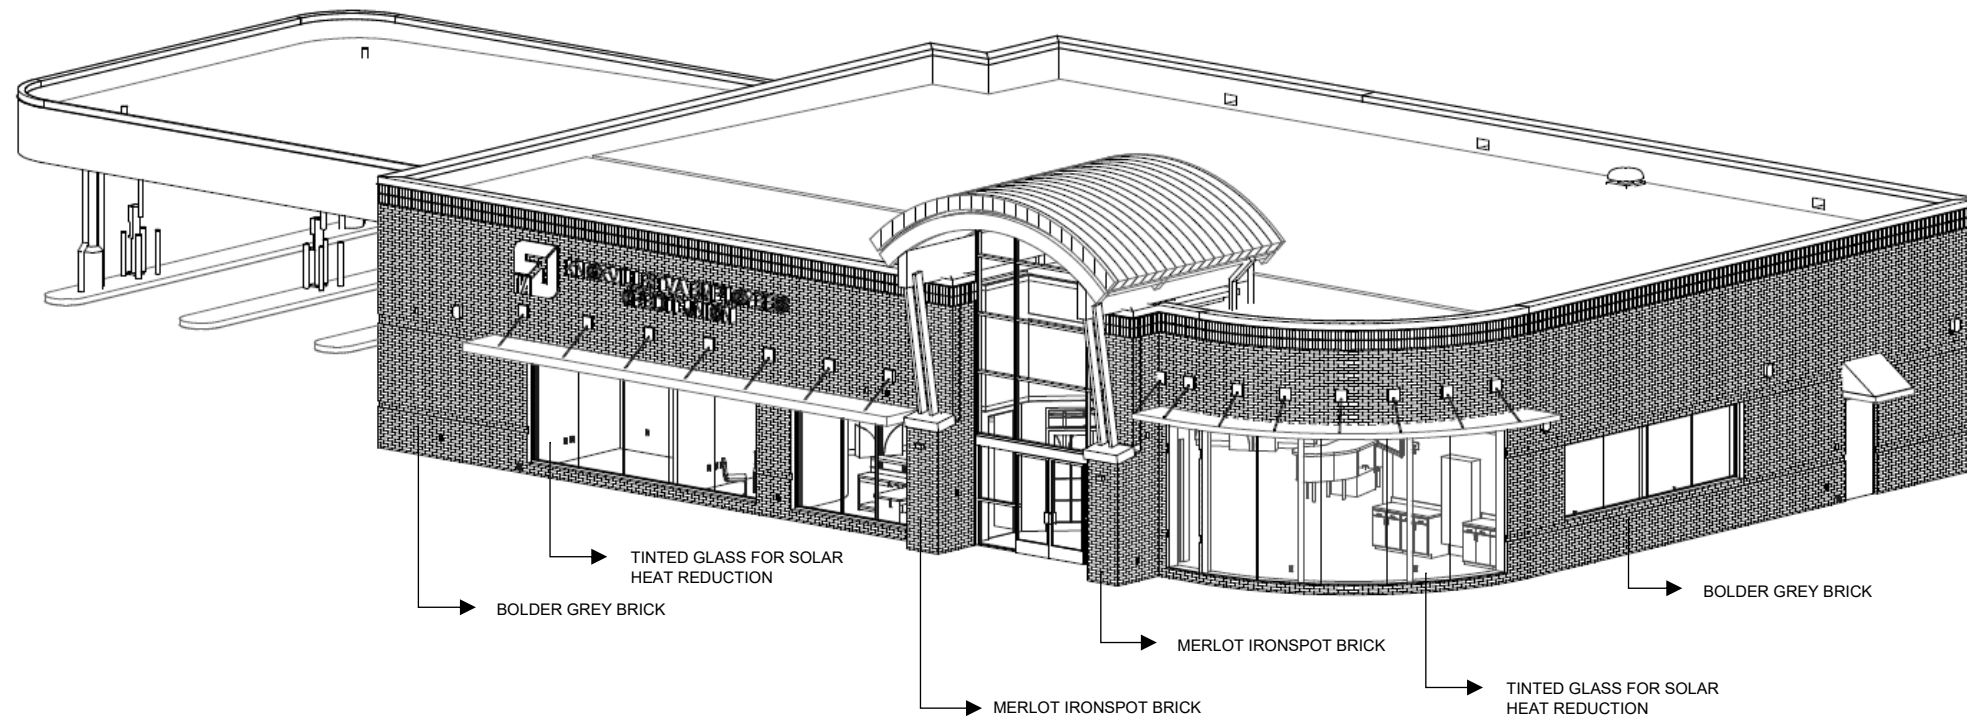


GLEN GERY – MERLOT IRONSPOT – FRONT ENTRY



GLEN GERY – BOLDER GREY – GENERAL

 

STOREFRONT COLOR (GLAZING TO BE TINTED)

 

ENTRY CANOPY COLOR

KNOXVILLE TVA EMPLOYEES CREDIT UNION NORTHSORE TOWN CENTER BRANCH




D-Series Size 2 LED Area Luminaire



Specifications

| | |
|-------------------------|---|
| EPA: | 1.1 ft ² (0.10 m ²) |
| Length: | 40" (101.6 cm) |
| Width: | 15" (38.1 cm) |
| Height 1: | 7-1/4" (18.4 cm) |
| Height 2: (max): | 3.5" |
| Weight: | 36lbs |

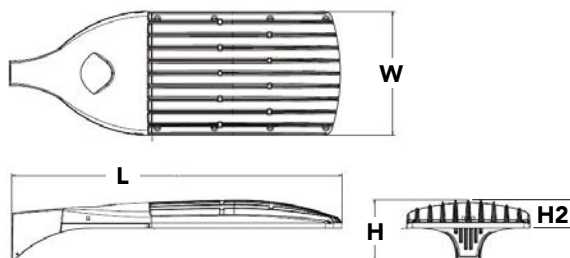

Catalog

Number

Notes


Type

Hit the Tab key or mouse over the page to see all interactive elements.

Introduction

The modern styling of the D-Series is striking yet unobtrusive - making a bold, progressive statement even as it blends seamlessly with its environment.

The D-Series distills the benefits of the latest in LED technology into a high performance, high efficacy, long-life luminaire. The outstanding photometric performance results in sites with excellent uniformity, greater pole spacing and lower power density. The Size 2 is ideal for replacing 400-1000W metal halide in area lighting applications with energy savings of up to 80% and expected service life of over 100,000 hours.

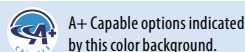


Ordering Information

EXAMPLE: DSX2 LED P7 40K T3M MVOLT SPA NLTAIR2 PIRHN DDBXD

| DSX2 LED | | | | | |
|----------|---|--|--|--|--|
| Series | LEDs | Color temperature | Distribution | Voltage | Mounting |
| DSX2 LED | Forward optics P1 P5 P2 P6 P3 P7 P4 P8 Rotated optics¹ P10 P13 P11 P14 P12 | 30K 3000 K 40K 4000 K 50K 5000 K | T1S Type I Short T2S Type II Short T2M Type II Medium T3S Type III Short T3M Type III Medium T4M Type IV Medium TFTM Forward Throw Medium T5VS Type V Very Short T5S Type V Short T5M Type V Medium T5W Type V Wide BLC Backlight control ² LCCO Left corner cutoff ² RCCO Right corner cutoff ² | MVOLT ³ 120 ⁴ 208 ⁴ 240 ⁴ 277 ⁴ 347 ⁴ 480 ⁴ | Shipped included SPA Square pole mounting RPA Round pole mounting WBA Wall bracket SPUMBA Square pole universal mounting adaptor ⁵ RPUMBA Round pole universal mounting adaptor ⁵ Shipped separately KMA8 DDBXD U Mast arm mounting bracket adaptor (specify finish) ⁶ |

| Control options | Other options | Finish (required) |
|--|---|--|
| Shipped installed NLTAIR2 nLight AIR generation 2 enabled ⁷ PIRHN Network, Bi-Level motion/ambient sensor ⁸ PER NEMA twist-lock receptacle only (no controls) ⁹ PER5 Five-wire receptacle only (no controls) ^{9,10} PER7 Seven-wire receptacle only (no controls) ^{9,10} DMG 0-10V dimming extend out back of housing for external control (no controls) DS Dual switching ^{11,12} | Shipped installed HS House-side shield ¹⁴ SF Single fuse (120, 277, 347V) ⁴ DF Double fuse (208, 240, 480V) ⁴ L90 Left rotated optics ¹ R90 Right rotated optics ¹ Shipped separately BS Bird spikes ¹⁵ EGS External glare shield ¹⁵ | DDBXD Dark bronze DBLXD Black DNAXD Natural aluminum DWHXD White DDBTXD Textured dark bronze DBLBXD Textured black DNATXD Textured natural aluminum DWHGXD Textured white |



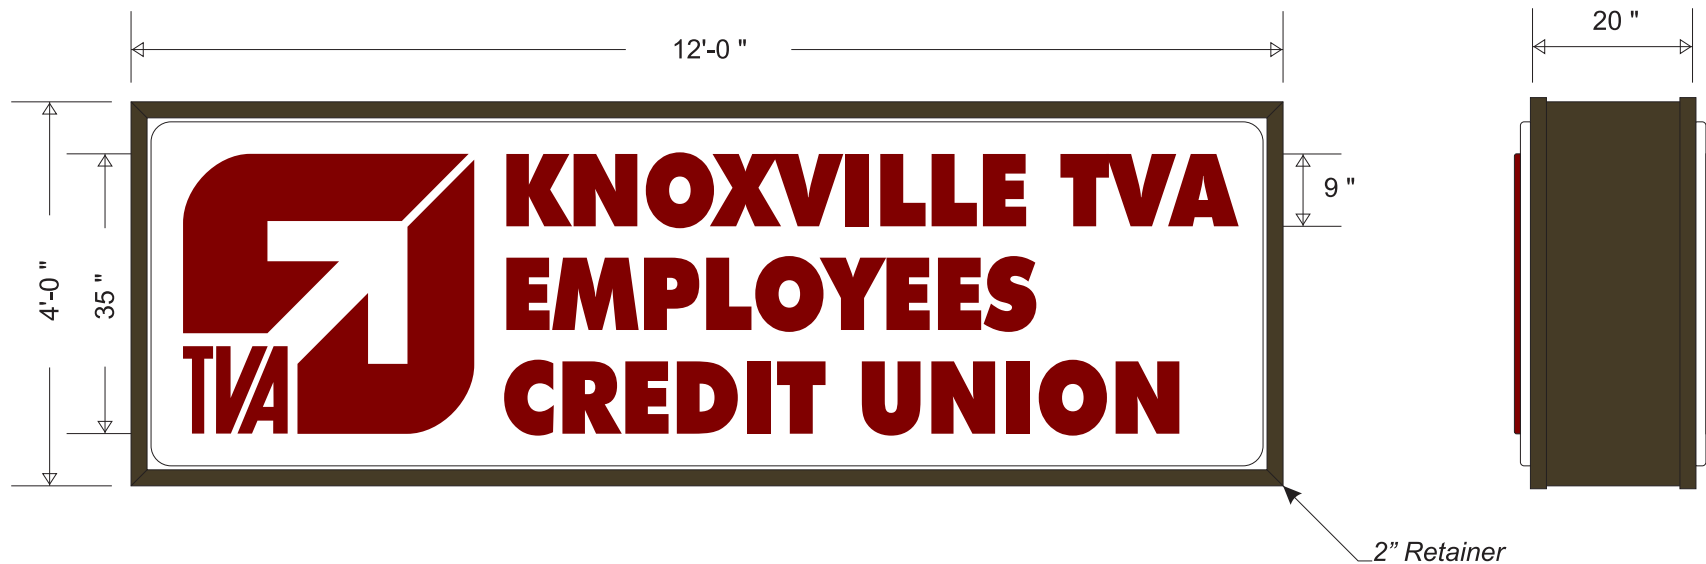

*NOTE: One (1) double face sign with pan
formed embossed acrylic faces painted on
inside with acrylic paint. Internally illuminated
with H.O. fluorescent lamps.*

This design is the exclusive and confidential property
of Neon Service Company.
It is not to be used, reproduced, copied or exhibited
in any fashion without the written permission of
Neon Service Company. All rights reserved. The value
of this design is \$_____

| | | |
|---|--------------|-------------|
| <i>Neon Service Co.</i> | | |
| SCALE: 1/2" = 1' | APPROVED BY: | DRAWN BY: |
| DATE: 6-25-19 | | S. M. |
| NAME: TVA Credit Union (1974 Town Center Blvd.) | | |
| DRAWING NUMBER | | 6-25-194241 |




NOTE: Brick base by others.

This design is the exclusive and confidential property of Neon Service Company. It is not to be used, reproduced, copied or exhibited in any fashion without the written permission of Neon Service Company. All rights reserved. The value of this design is \$_____

| | | |
|---|--------------|-------------|
| <i>Neon Service Co.</i> | | |
| SCALE: $\frac{1}{2}" = 1'$ | APPROVED BY: | DRAWN BY: |
| DATE: 6-25-19 | | S. M. |
| NAME: TVA Credit Union (1974 Town Center Blvd.) | | |
| DRAWING NUMBER | | 6-25-194241 |

2 Sets Required 162.44 Total Sq. Ft.

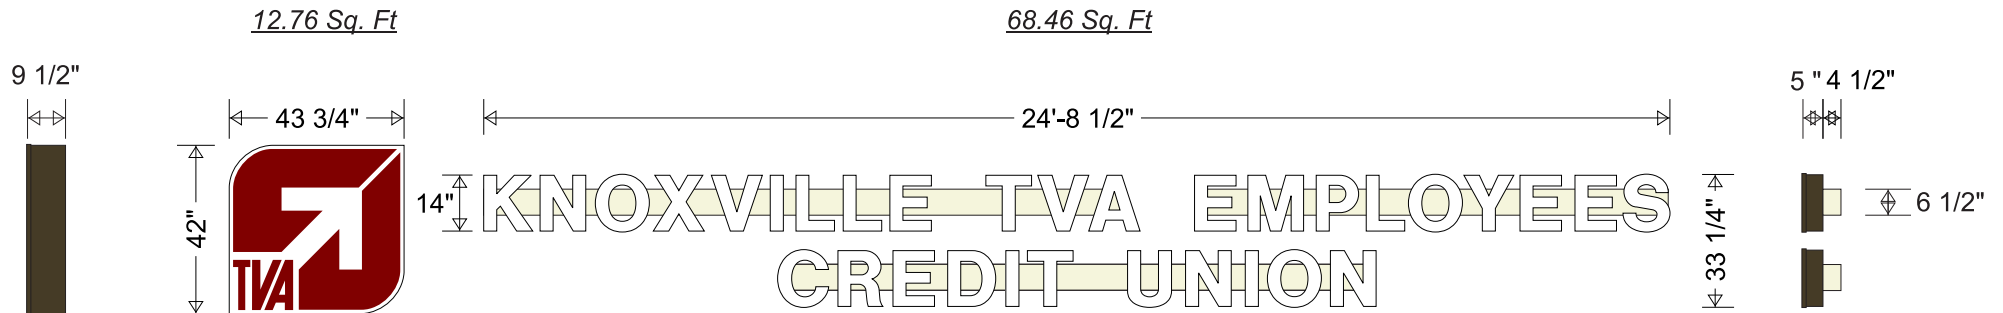


NOTE: Two (2) aluminum box signs with White acrylic faces with premium Burgundy vinyl applied Dark Bronze trim cap, and Dark Bronze returns. Internally illuminated with LEDs with power supplies mounted inside.

NOTE: Two (2) sets of aluminum channel letters with White acrylic faces, Dark Bronze trim cap, and Dark Bronze returns. Internally illuminated with LEDs with Power supplies mounted inside raceways painted to match building.

This design is the exclusive and confidential property of Neon Service Company.
It is not to be used, reproduced, copied or exhibited in any fashion without the written permission of Neon Service Company. All rights reserved. The value of this design is \$ _____


| | | |
|---|--------------|-------------|
| <i>Neon Service Co.</i> | | |
| SCALE: 1/4" = 1' | APPROVED BY: | DRAWN BY: |
| DATE: 6-25-19 | | S. M. |
| NAME: TVA Credit Union (1974 Town Center Blvd.) | | |
| DRAWING NUMBER | | 6-25-194241 |

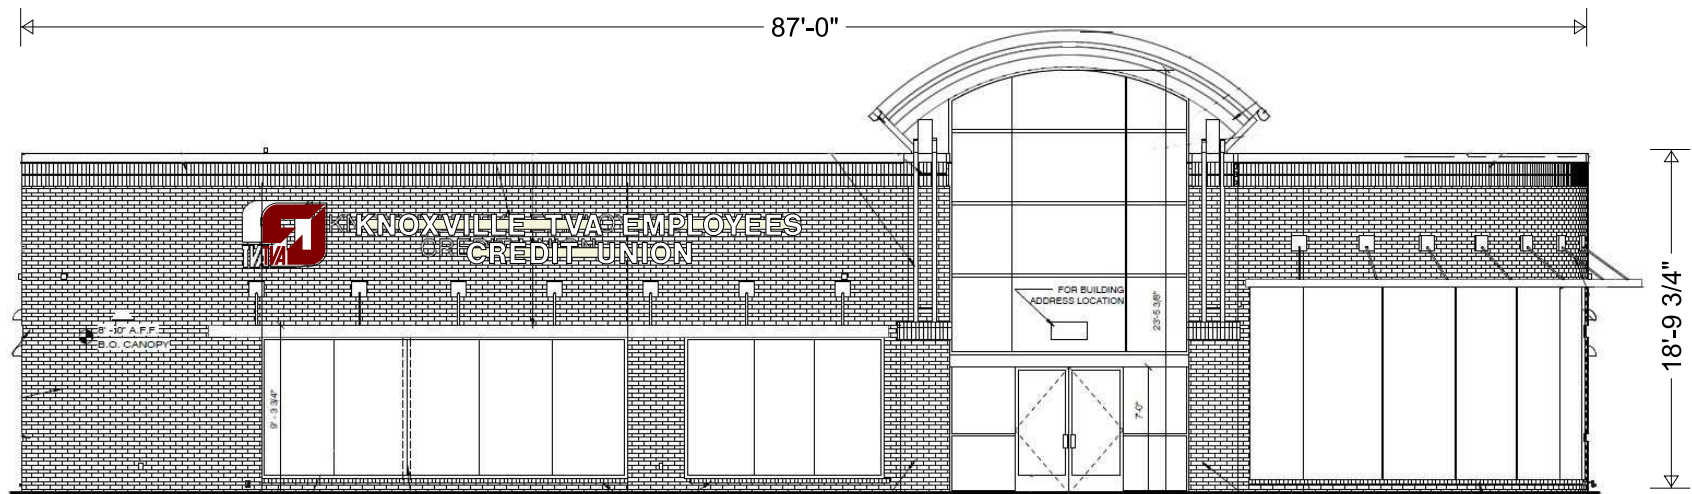

FRONT ELEVATION

This design is the exclusive and confidential property of Neon Service Company. It is not to be used, reproduced, copied or exhibited in any fashion without the written permission of Neon Service Company. All rights reserved. The value of this design is \$ _____


| | | |
|---|--------------|-------------|
| <i>Neon Service Co.</i> | | |
| SCALE: 3/32" = 1' | APPROVED BY: | DRAWN BY: |
| DATE: 6-25-19 | | S. M. |
| NAME: TVA Credit Union (1974 Town Center Blvd.) | | |
| DRAWING NUMBER | | 6-25-194241 |

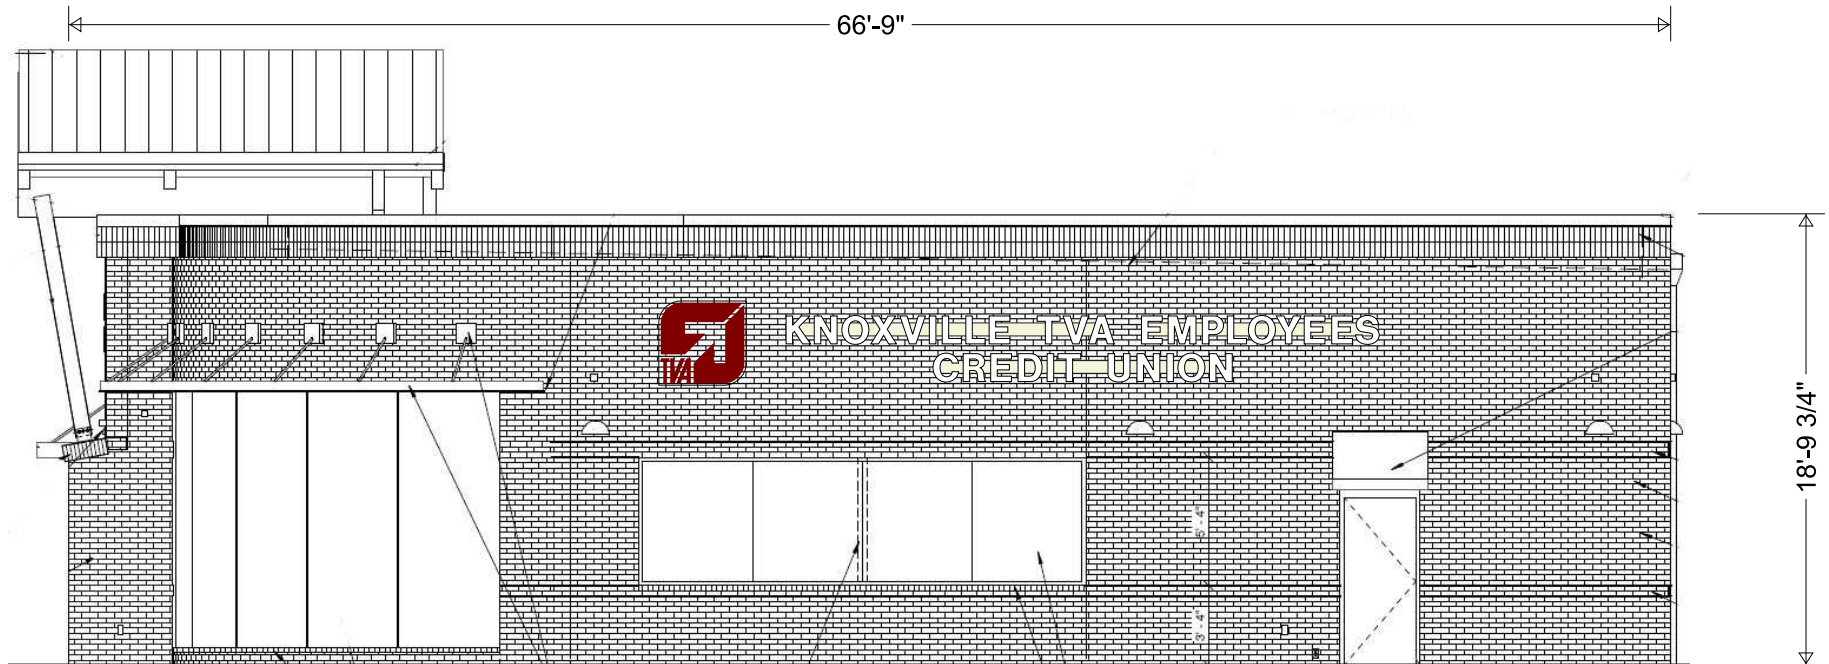

SIDE ELEVATION

This design is the exclusive and confidential property of Neon Service Company.
It is not to be used, reproduced, copied or exhibited in any fashion without the written permission of Neon Service Company. All rights reserved. The value of this design is \$ _____

| | | |
|---|--------------|-------------|
| <i>Neon Service Co.</i> | | |
| SCALE: 1/8" = 1' | APPROVED BY: | DRAWN BY: |
| DATE: 6-25-19 | | S. M. |
| NAME: TVA Credit Union (1974 Town Center Blvd.) | | |
| DRAWING NUMBER | | 6-25-194241 |

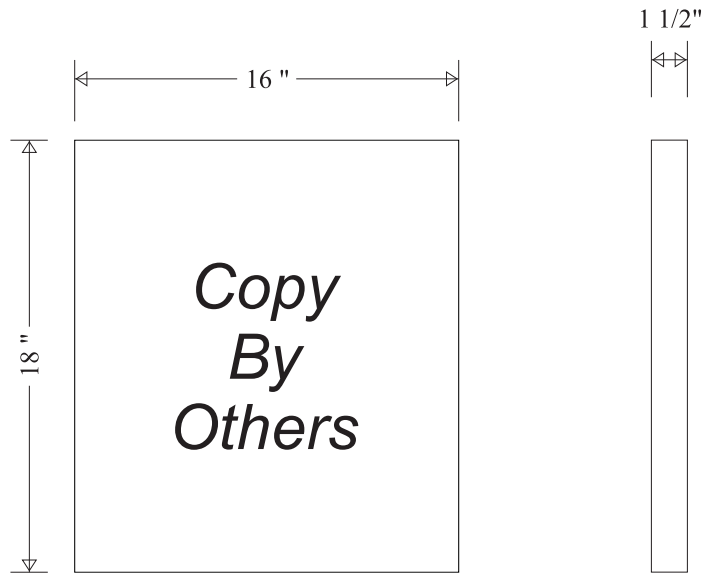

NOTE: Four (4) .050" aluminum signs with White baked on enamel finish. Vinyl copy to be applied by others. 1 1/2" Panned face with back. To be mounted on existing columns at drive-thru.


NOTE: Clearance height to be determined.



NOTE: Five (5) flat aluminum panels White with premium Burgundy vinyl copy.

This design is the exclusive and confidential property of Neon Service Company. It is not to be used, reproduced, copied or exhibited in any fashion without the written permission of Neon Service Company. All rights reserved. The value of this design is \$_____

| | | |
|---|--------------|-------------|
| <i>Neon Service Co.</i> | | |
| SCALE: 1 1/2" = 1' | APPROVED BY: | DRAWN BY: |
| DATE: 6-25-19 | | S. M. |
| NAME: TVA Credit Union (1974 Town Center Blvd.) | | |
| DRAWING NUMBER | | 6-25-194241 |

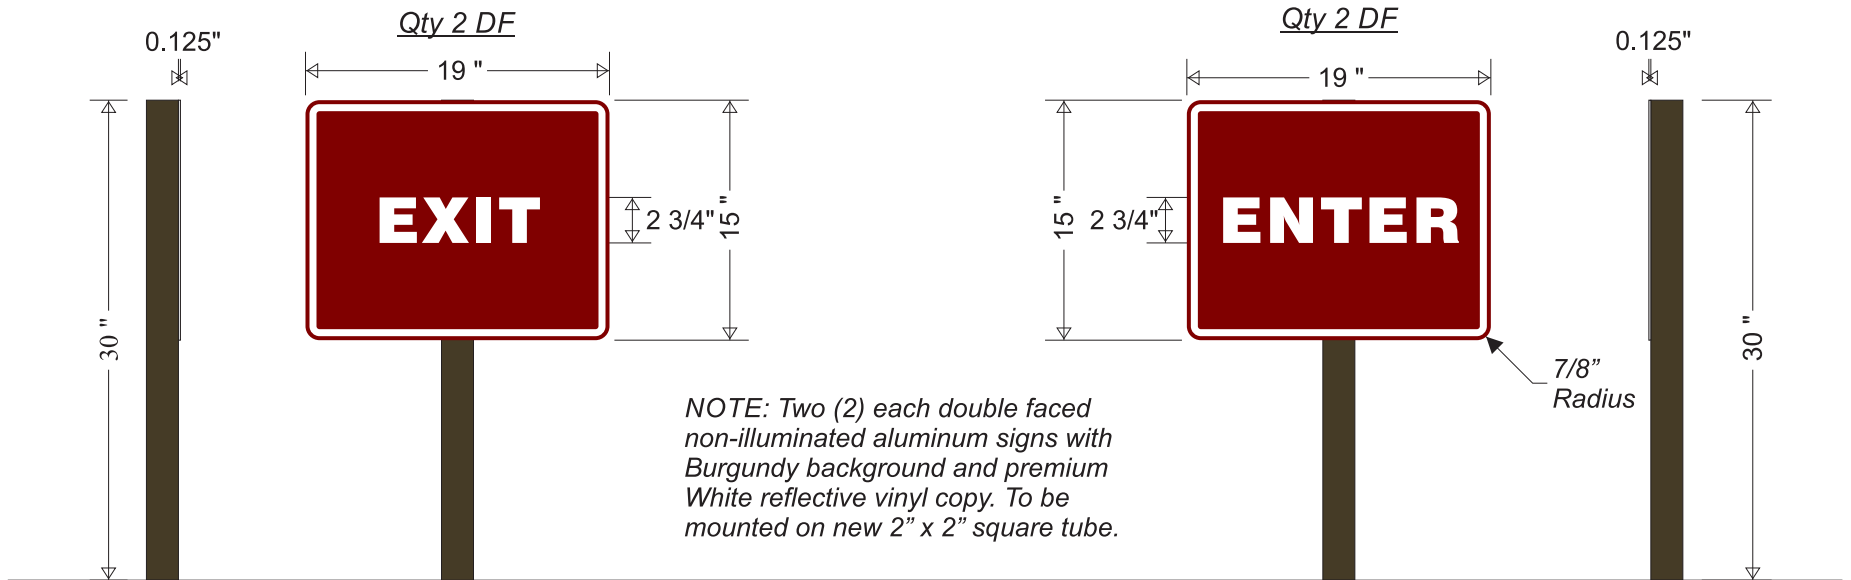

This design is the exclusive and confidential property of Neon Service Company. It is not to be used, reproduced, copied or exhibited in any fashion without the written permission of Neon Service Company. All rights reserved. The value of this design is \$_____

| | | |
|---|--------------|-------------|
| <i>Neon Service Co.</i> | | |
| SCALE: 1" = 1' | APPROVED BY: | DRAWN BY: |
| DATE: 6-25-19 | | S. M. |
| NAME: TVA Credit Union (1974 Town Center Blvd.) | | |
| DRAWING NUMBER | | 6-25-194241 |




NOTE: Three (3) single face non-illuminated aluminum signs with Burgundy background and premium White reflective vinyl copy. To be mounted on new 2" x 2" square tube.

This design is the exclusive and confidential property of Neon Service Company. It is not to be used, reproduced, copied or exhibited in any fashion without the written permission of Neon Service Company. All rights reserved. The value of this design is \$_____

| | | |
|---|--------------|-------------|
| <i>Neon Service Co.</i> | | |
| SCALE: 1" = 1' | APPROVED BY: | DRAWN BY: |
| DATE: 6-25-19 | | S. M. |
| NAME: TVA Credit Union (1974 Town Center Blvd.) | | |
| DRAWING NUMBER | | 6-25-194241 |



KNOXVILLE TVA EMPLOYEES CREDIT UNION

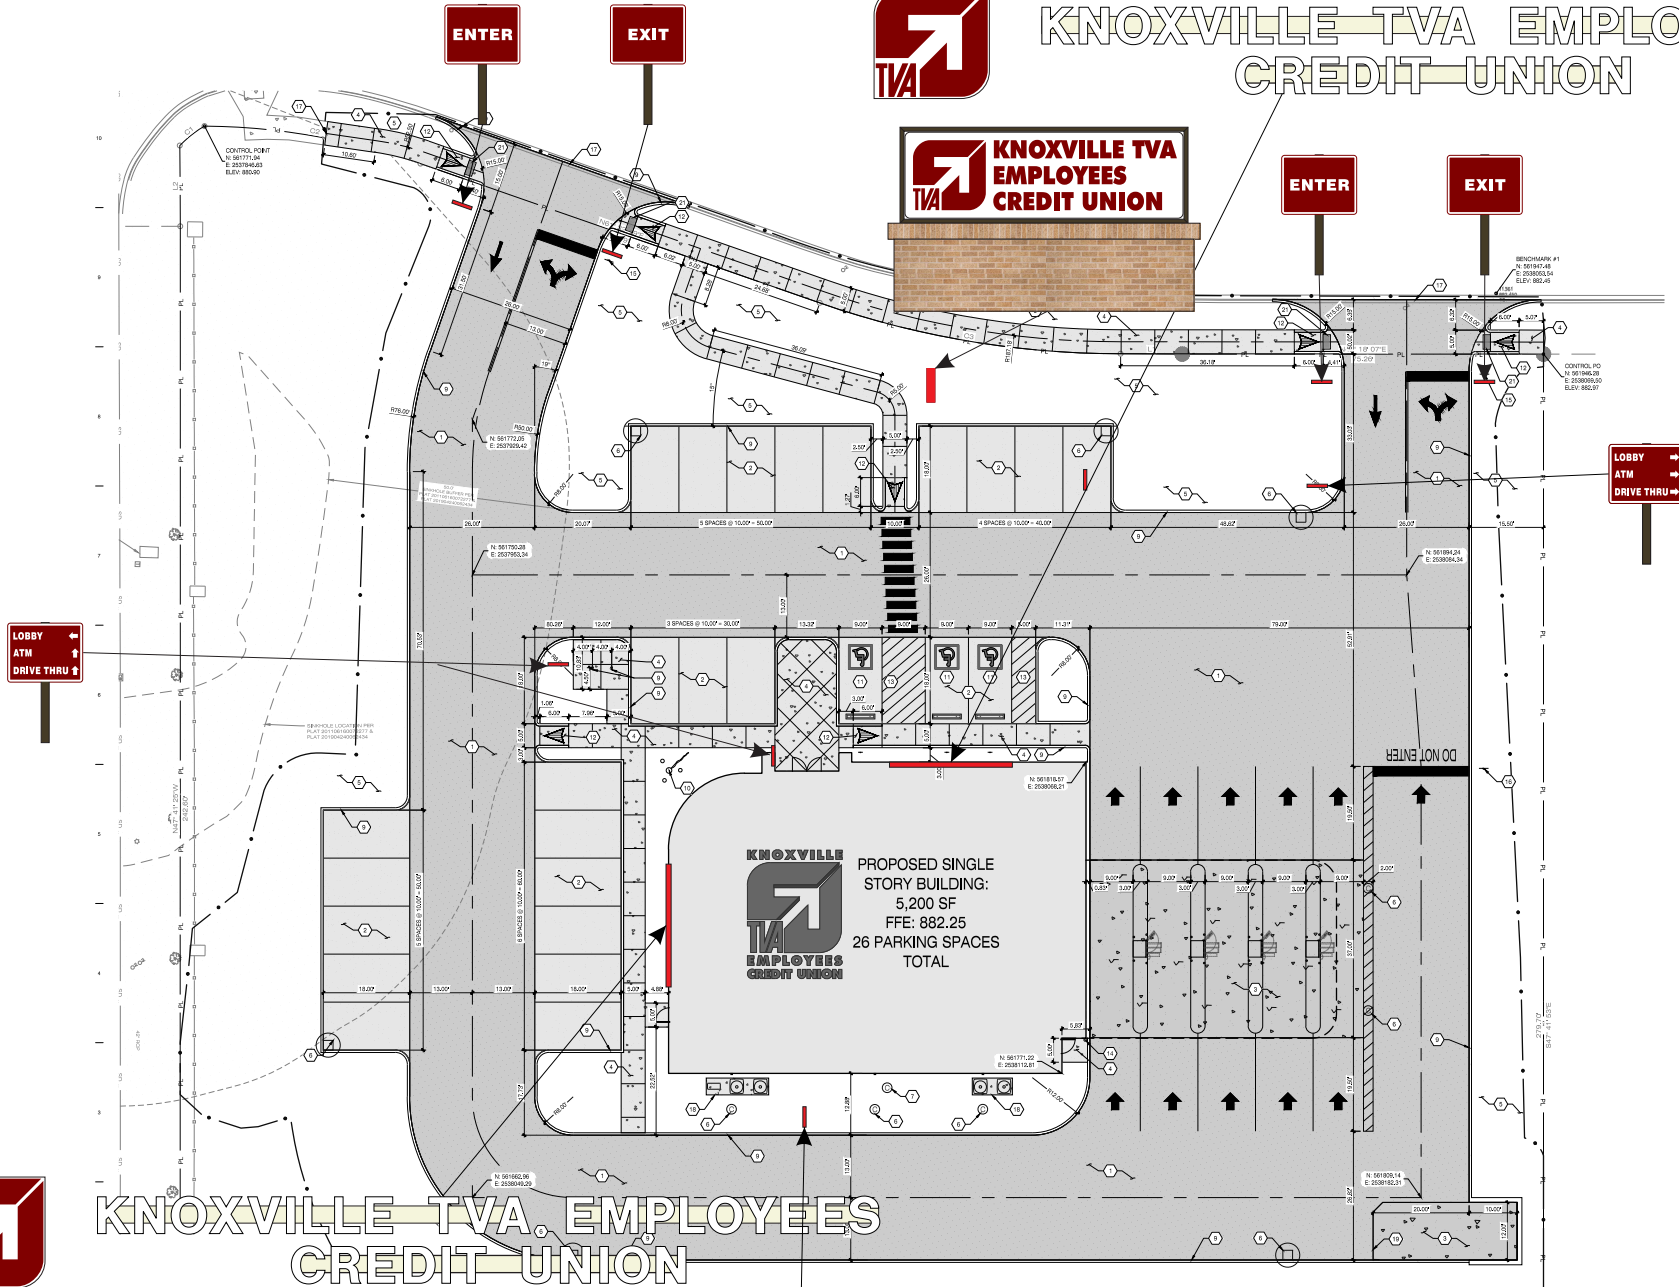

This design is the exclusive and confidential property of Neon Service Company. It is not to be used, reproduced, copied or exhibited in any fashion without the written permission of Neon Service Company. All rights reserved. The value of this design is \$_____

Neon Service Co.

| | | |
|---|--------------|-------------|
| SCALE: 1" = 40' | APPROVED BY: | DRAWN BY: |
| DATE: 6-25-19 | | S. M. |
| NAME: TVA Credit Union (1974 Town Center Blvd.) | | |
| DRAWING NUMBER | | 6-25-194241 |