

Symbol	No.	Description	Date	Approved


Designed By: RNR
 Checked By: RNR
 Date: 08/22/22
 File Name: 10-SB-22-C / 10-B-22-DP
 Industry: Residential - Domestic (0/0/0)

DEVELOPER:
 HOMESTEAD LAND HOLDINGS, LLC
 122 PERIMETER PARK DR
 KNOXVILLE, TN 37922



100 BOX 3088, KNOXVILLE, TN 37920
 WWW.RACKLEYENGINEERING.COM 865-622-6560

DODSON PROPERTY SUBDIVISION
 KNOX COUNTY, TN
 CONCEPT GRADING AND DRAINAGE




Sheet
C102
 SHEET 3 OF 5

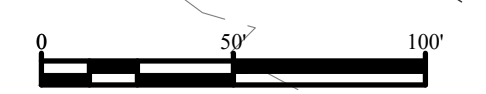

10-SB-22-C / 10-B-22-DP
 8/22/2022

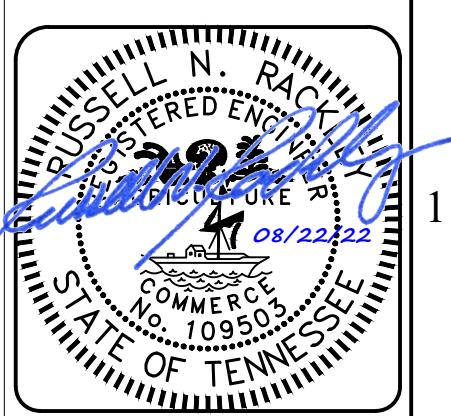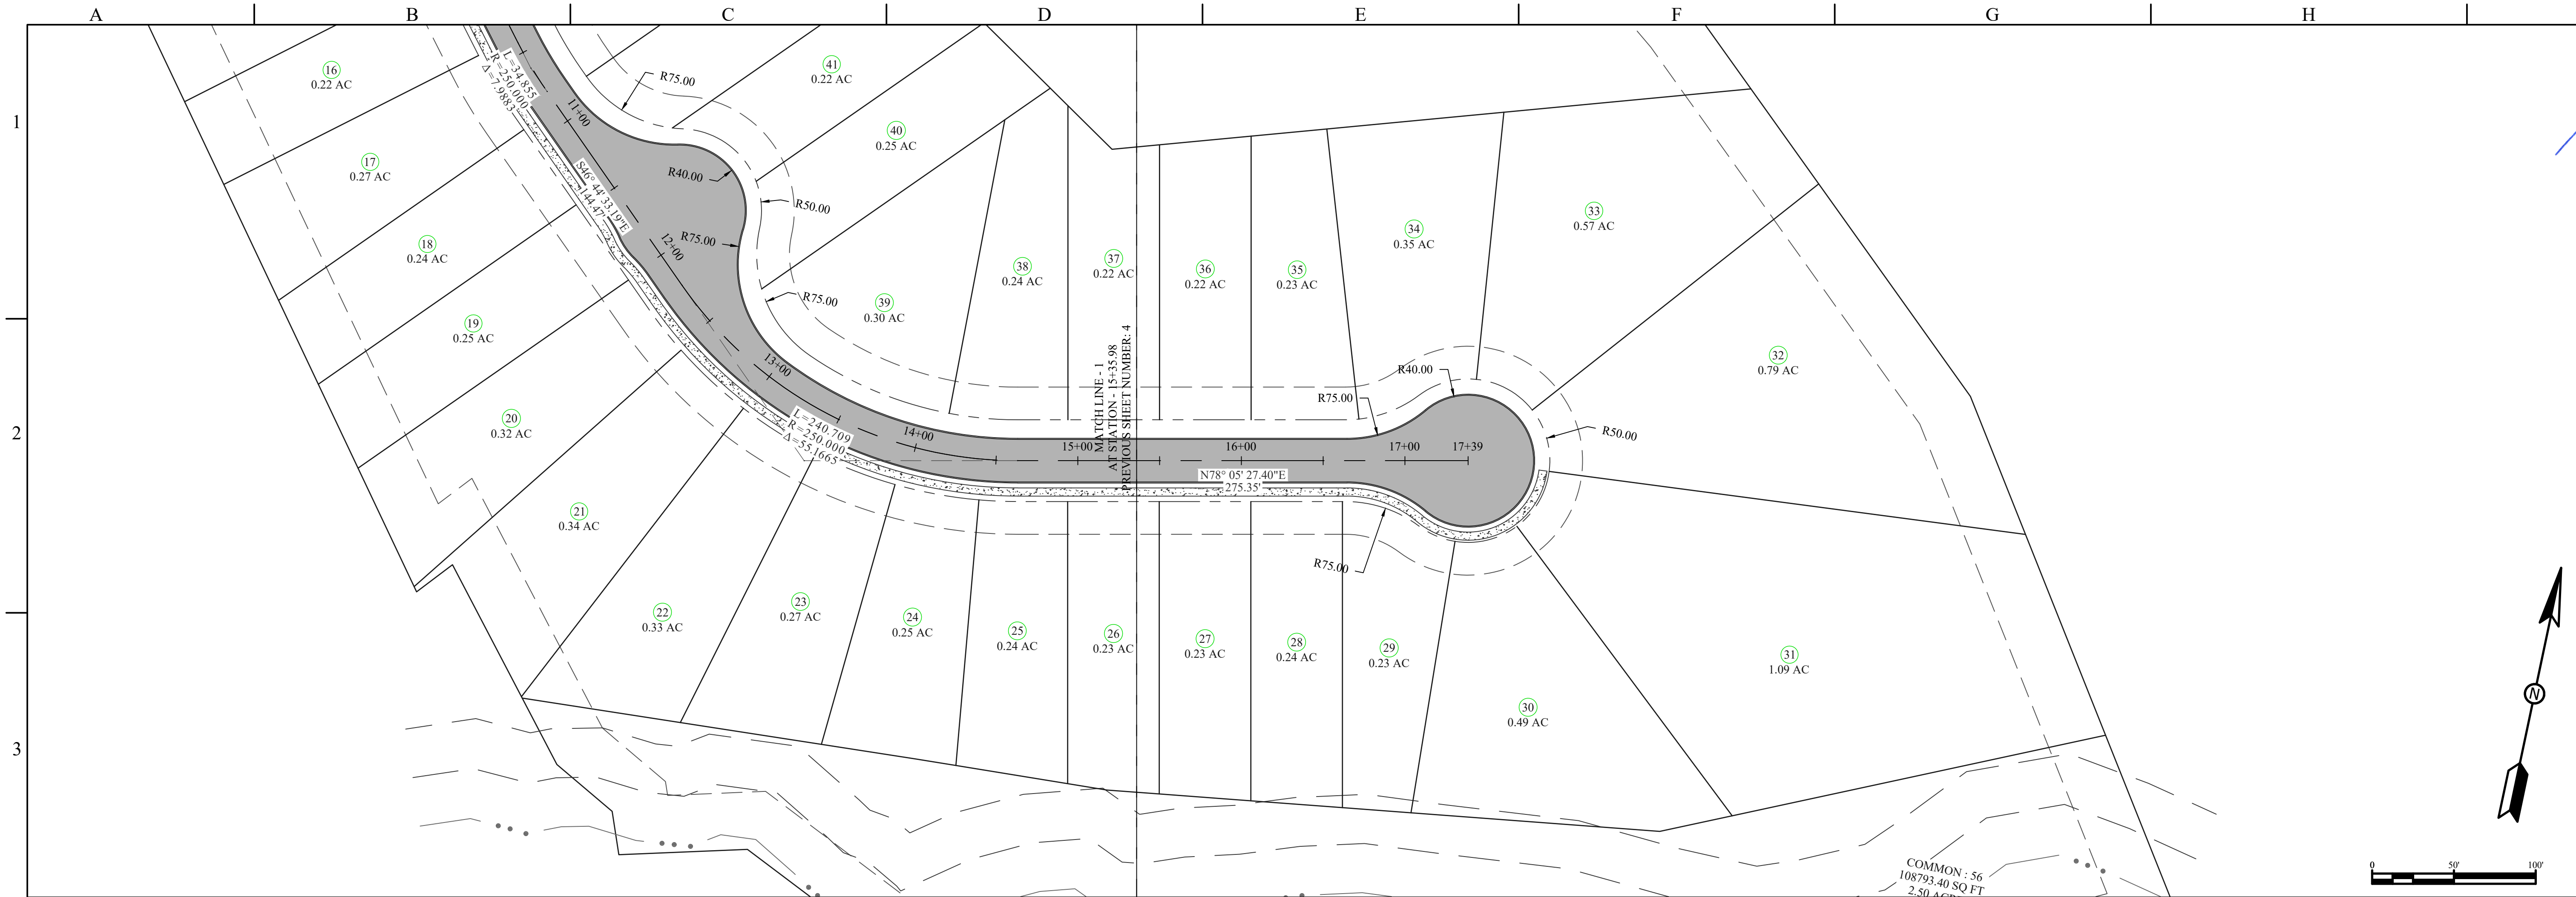

Symbol	No.	Description	Date	Approved

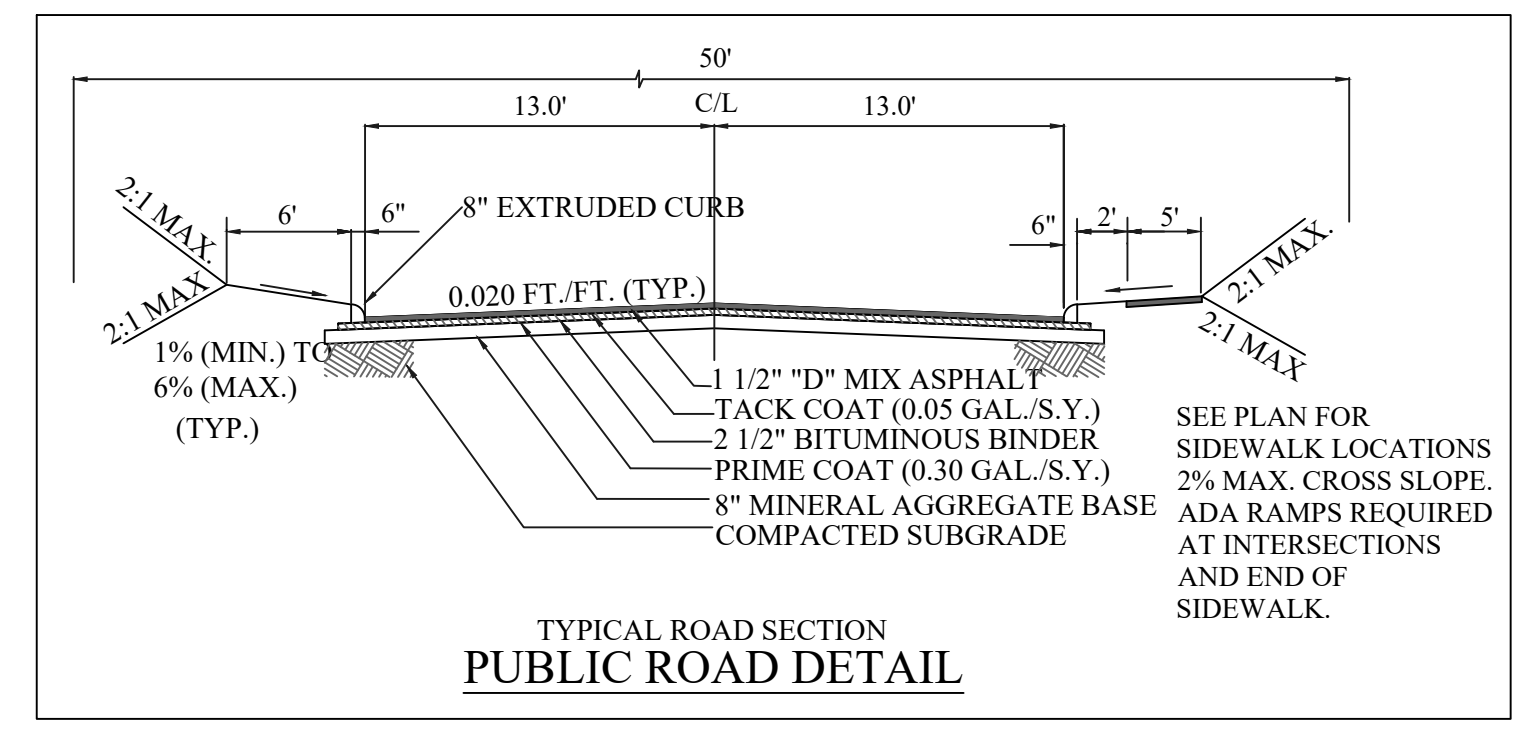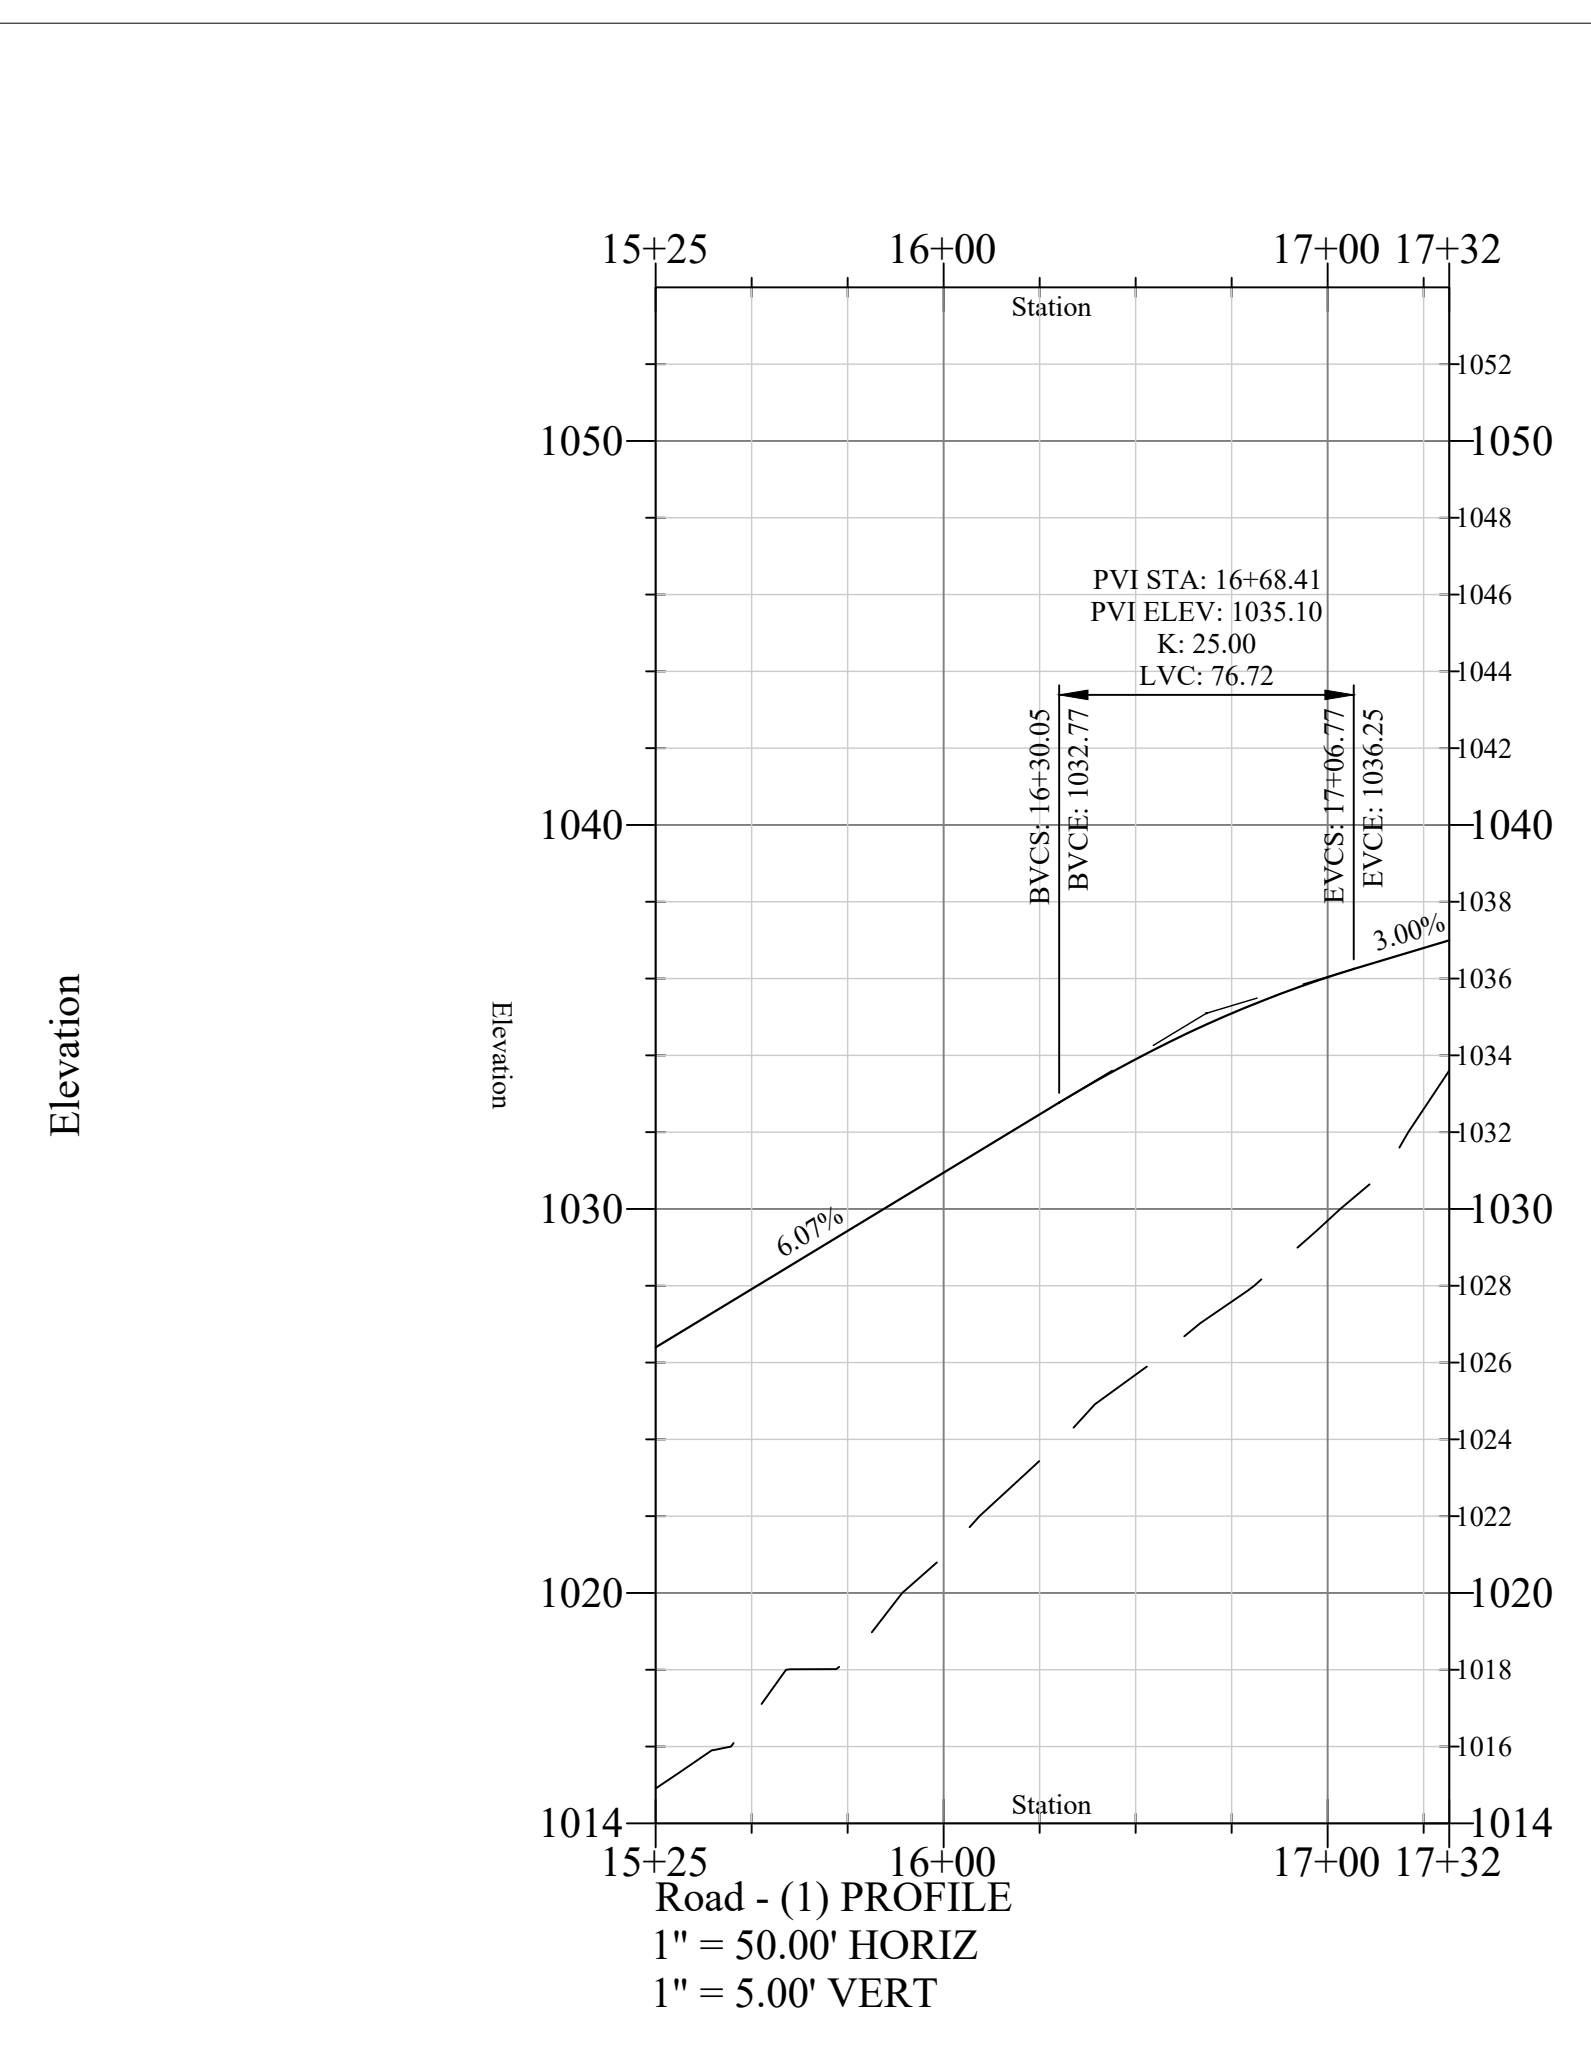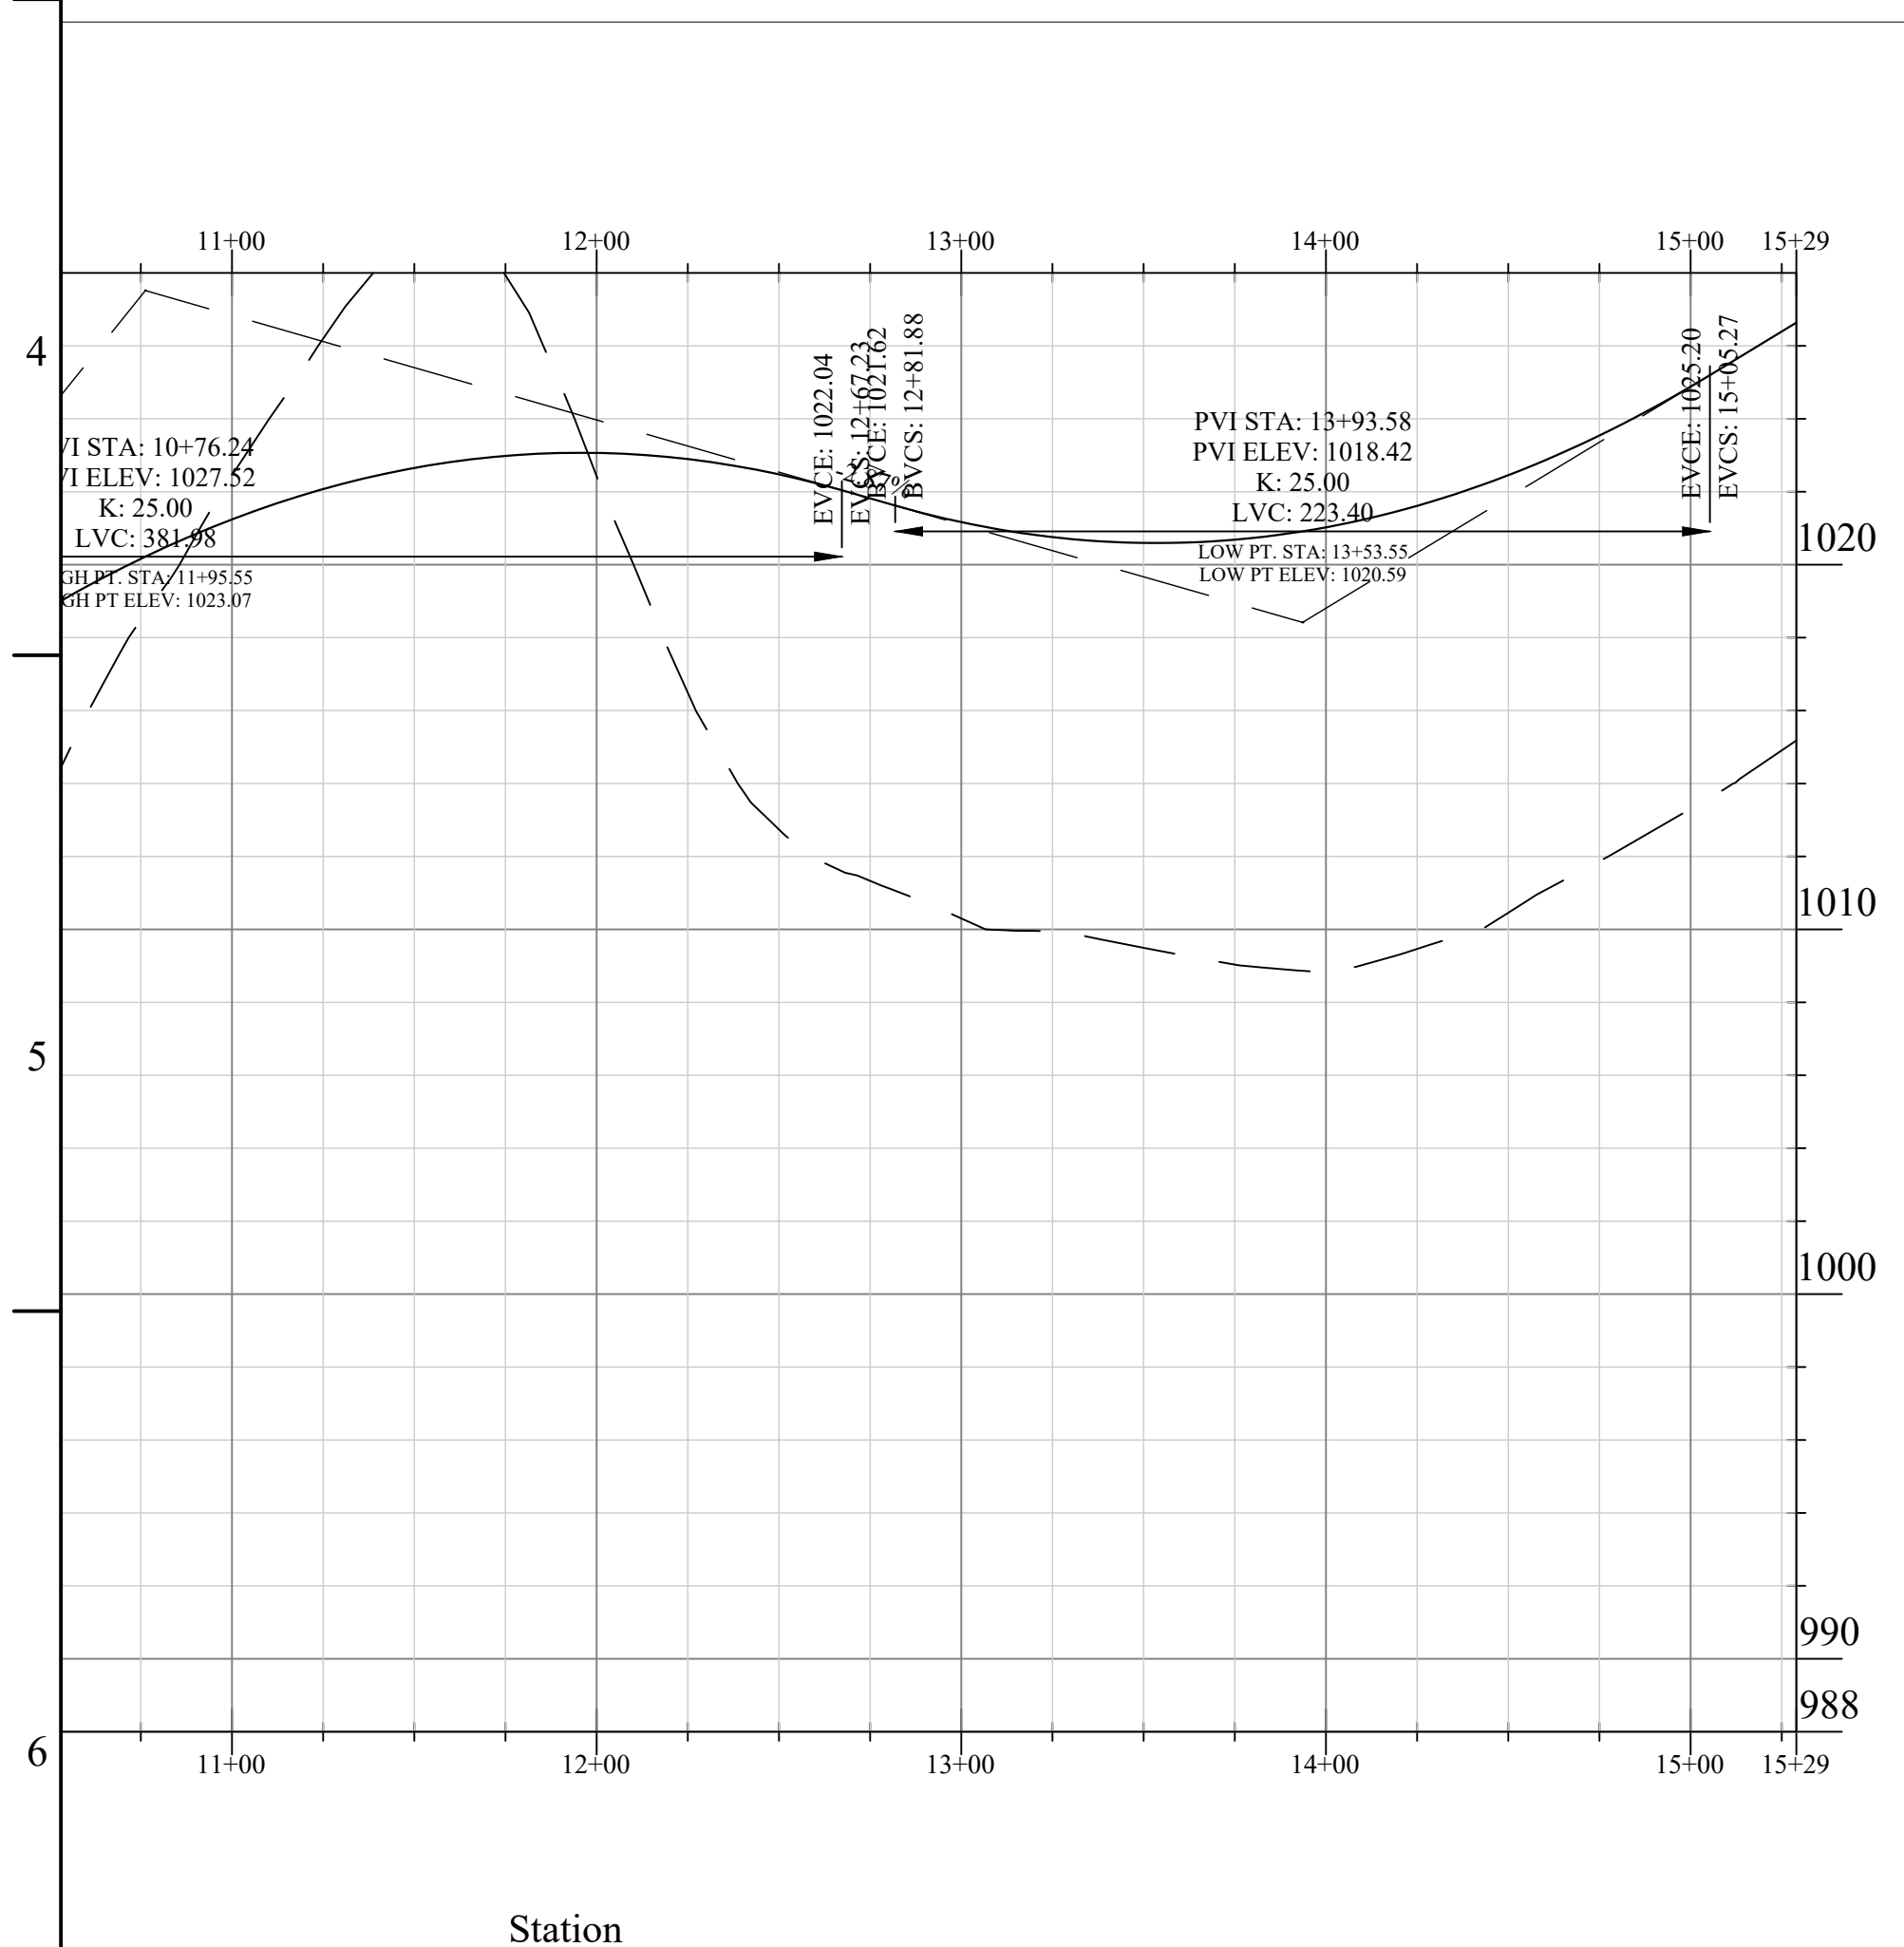

Designed By:	RNR
Checked By:	RNR
Date:	08/22/22
File Name:	10-SB-22-C / 10-B-22-DP
Industry:	Residential

DEVELOPER:
HOMESTEAD LAND HOLDINGS, LLC
122 PERIMETER PARK DR
KNOXVILLE, TN 37922

Rackley Engineering
100 BOX 3065, KNOXVILLE, TN 37920
WWW.RACKLEYENGINEERING.COM 865-622-6560

DODSON PROPERTY SUBDIVISION
KNOX COUNTY, TN
CONCEPT PLAN AND PROFILE

Sheet
C104
SHEET 5 OF 5

10-SB-22-C / 10-B-22-DP
8/22/2022